

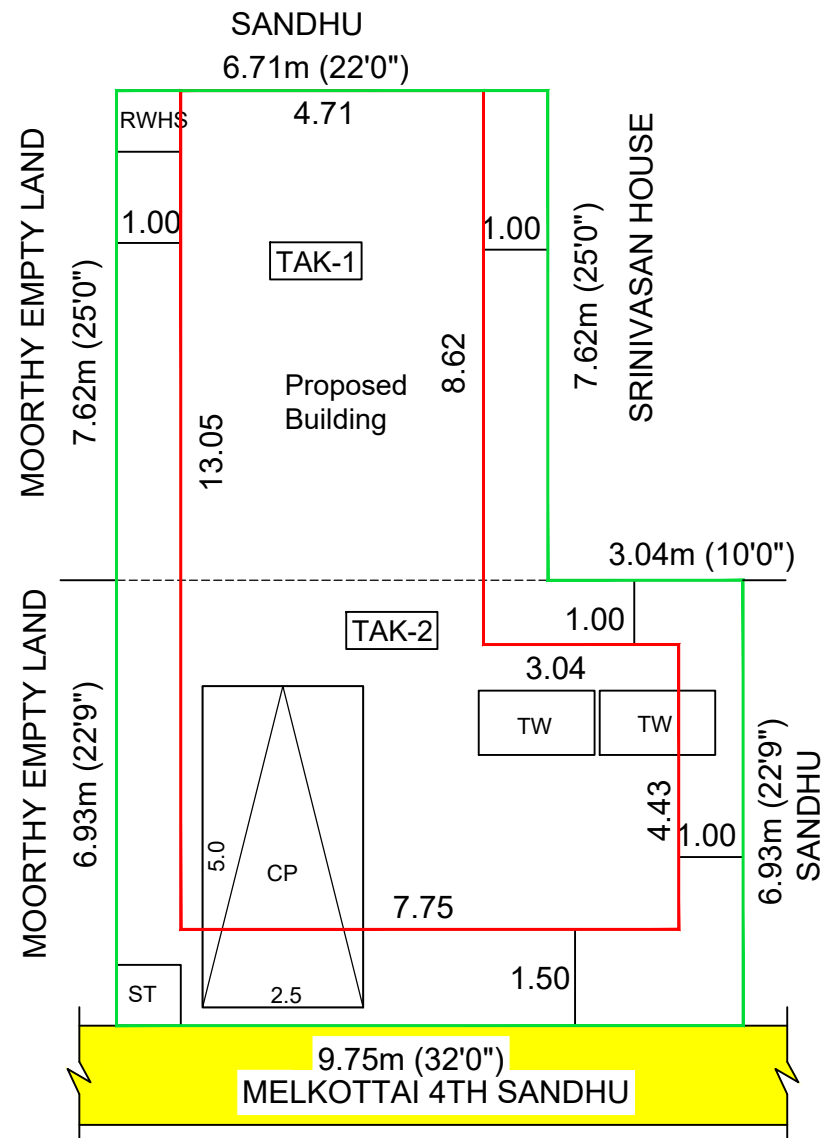
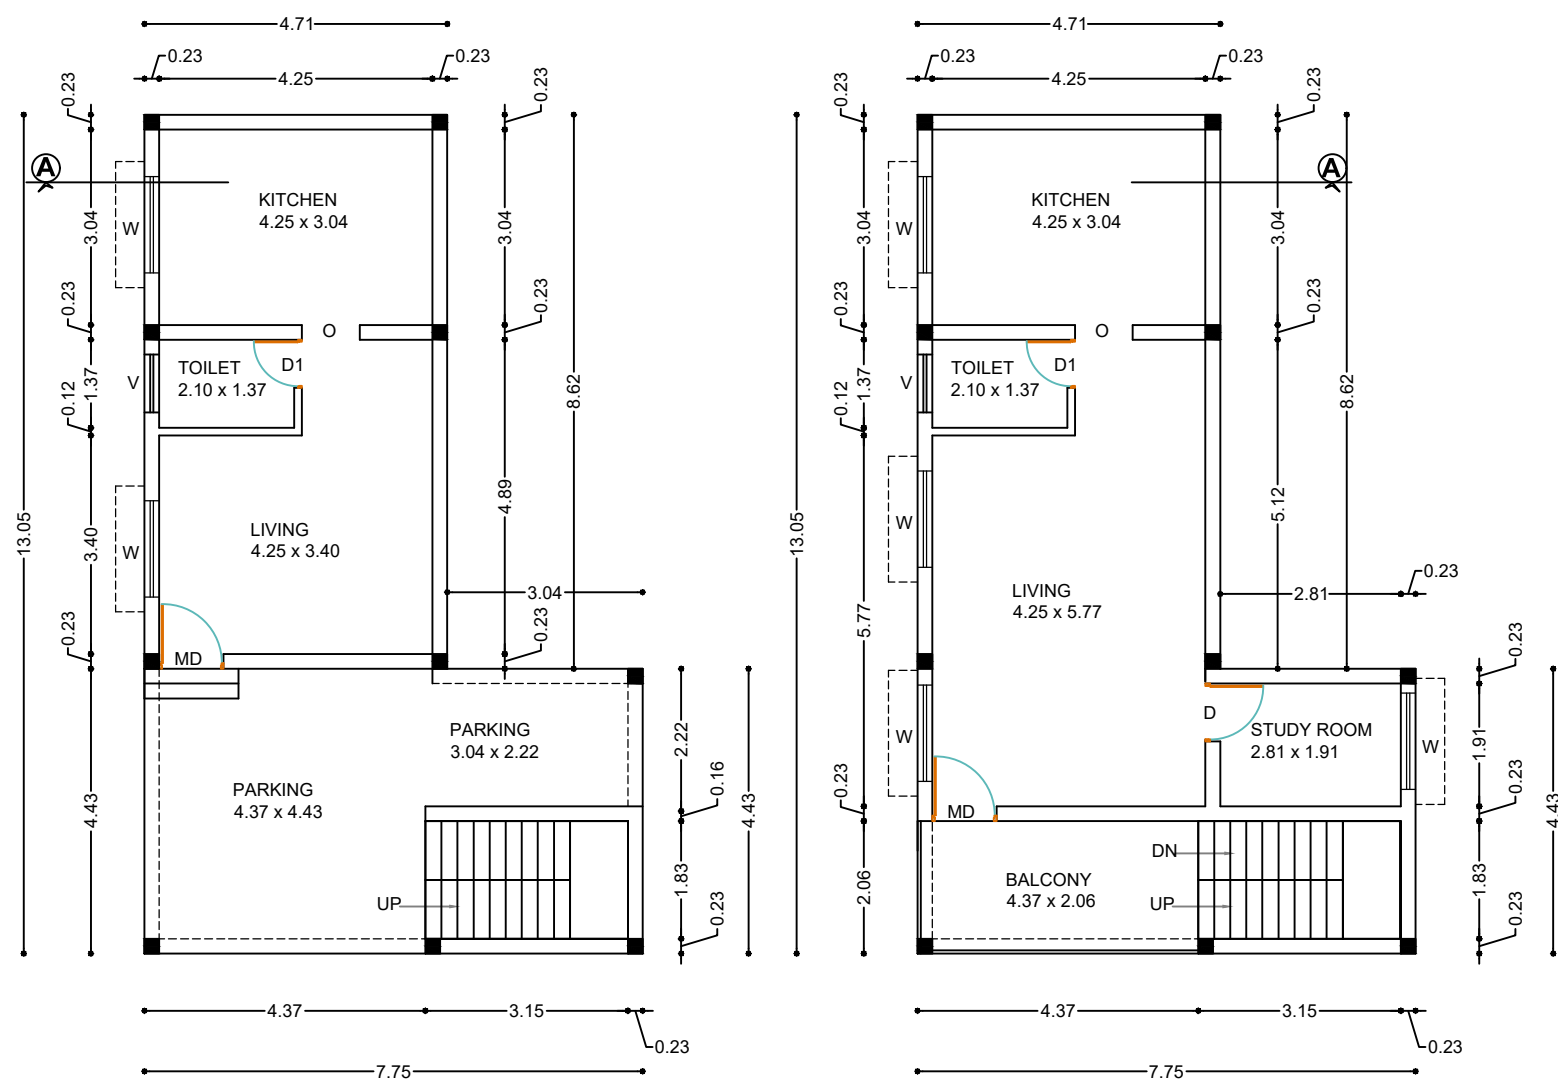
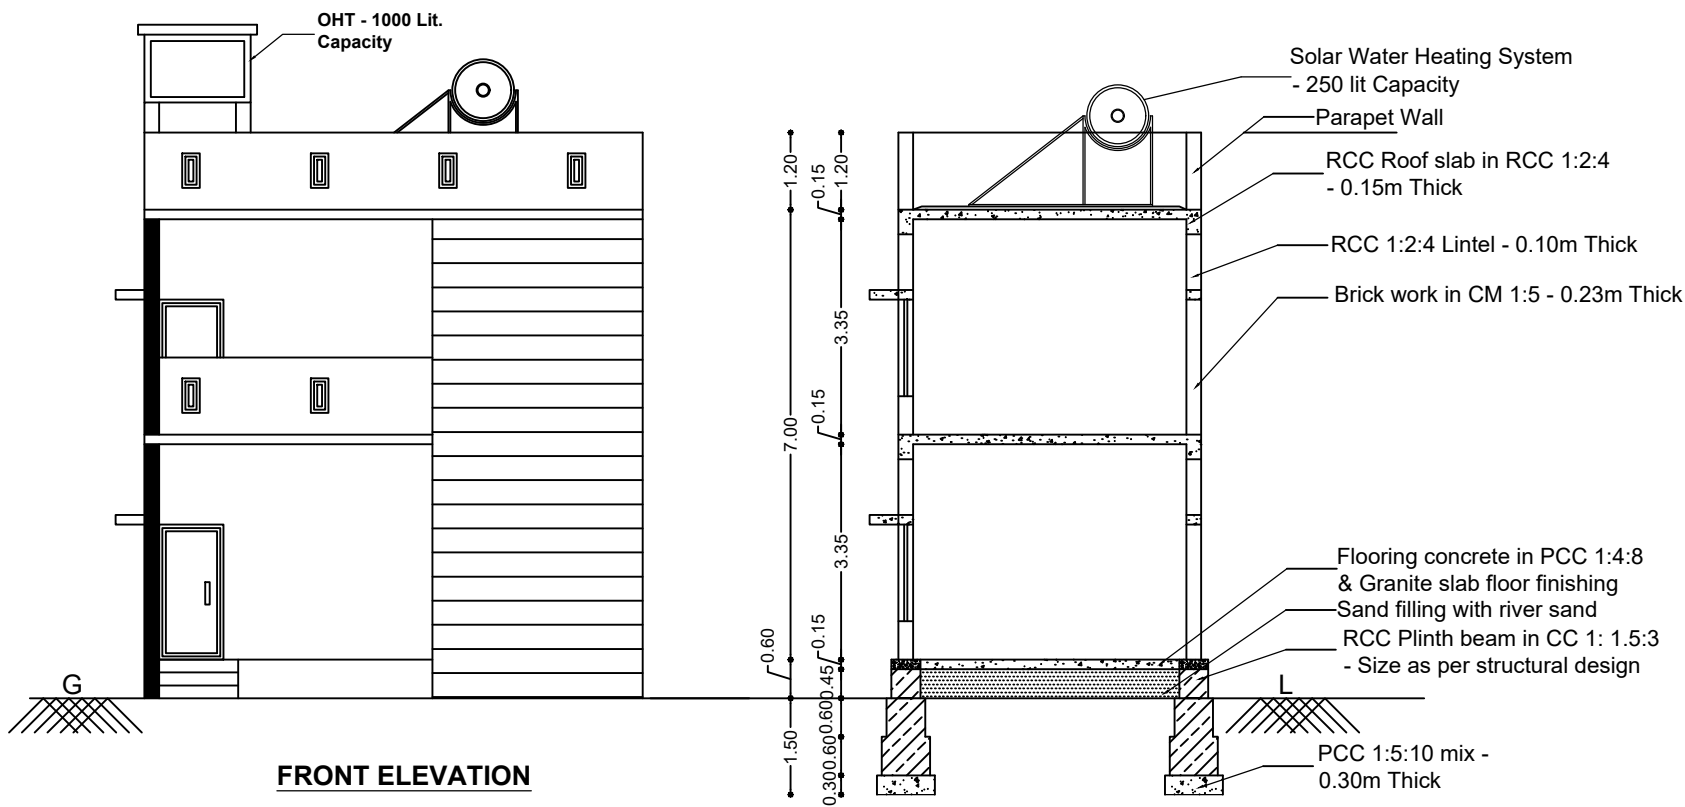
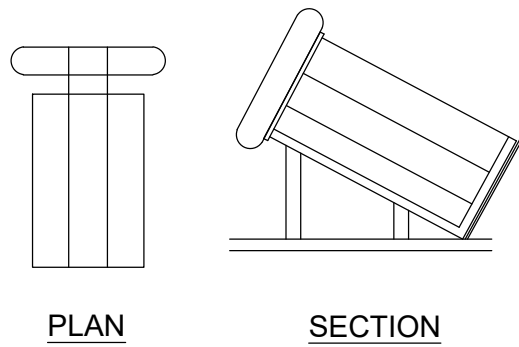
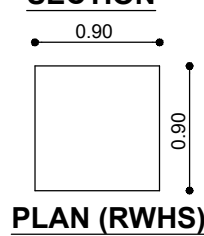



PLAN SHOWING THE PROPOSED CONSTRUCTION OF RCC ROOF RESIDENTIAL BUILDING AFTER DEMOLISHING THE EXISTING BUILDING IN OLD NATHAM S.F.NO.: 167/1A2A1A1, NEW NATHAM S.F.NO.: 1407/27B, WARD NO.01 OF MELKOTTAI, DENKANIKOTTAI VILLAGE & TOWN PANCHAYAT, DENKANIKOTTAI TALUK, KRISHNAGIRI DISTRICT.

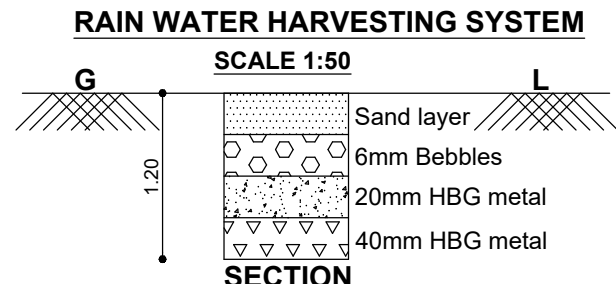

SITE PLAN
SCALE 1:100

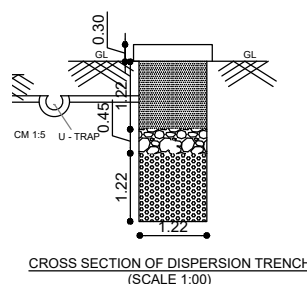

SOLAR WATER HEATING SYSTEM
NTS

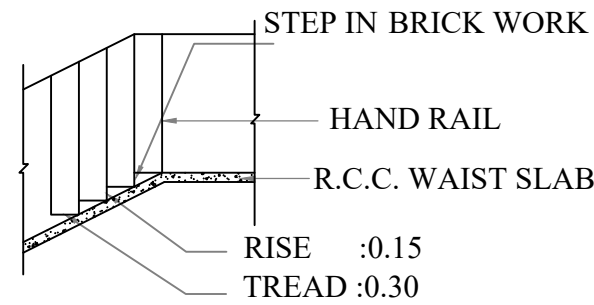

APPLICANT

Mr.SARATHKUMAR,
S/o.Mr.DEVARAJ.

OFFICE USE

JOINERIES DETAILS

MD	Main Door	1.00 x 2.10m
D	Door	0.90 x 2.10m
D1	Door	0.75 x 2.10m
O	Open	0.90 x 2.10m
W	Window	1.50 X 1.50m
V	Ventilator	0.90 x 1.00m

AREA DETAILS

Description	Area in Sqm	Area in Sqft
Plot Area	119.00 Sqm	1281.00 Sqft
Plinth Area-GF	74.93 Sqm	806.55 Sqft
Plinth Area-FF	74.93 Sqm	806.55 Sqft
Open Space	44.07 Sqm	474.45 Sqft
Total Area	149.86 Sqm	1613.10 Sqft
Plot Coverage	62.97%	
FSI	1.26	

LEGEND

Proposed are marked in	
Boundaries are marked in	
Roads are marked in	

SCALE 1:100

NOTE:

- All dimensions are in meters only.
- All doors & windows are openable outside.
- Waste water used for garden purpose.

PARKING CALCULATION:

TOTAL AREA =149.86 SQ.M (GF+FF)
((149.86-26.57)-100) / 100 = 0.23 $\approx$ 1
TOTAL CAR PARKING REQUIRED : 1
TOTAL CAR PARKING PROVIDED : 1
TOTAL TWO WHEELER PARKING PROVIDED : 2

ENGINEER

