



SITE PLAN
SCALE 1:100

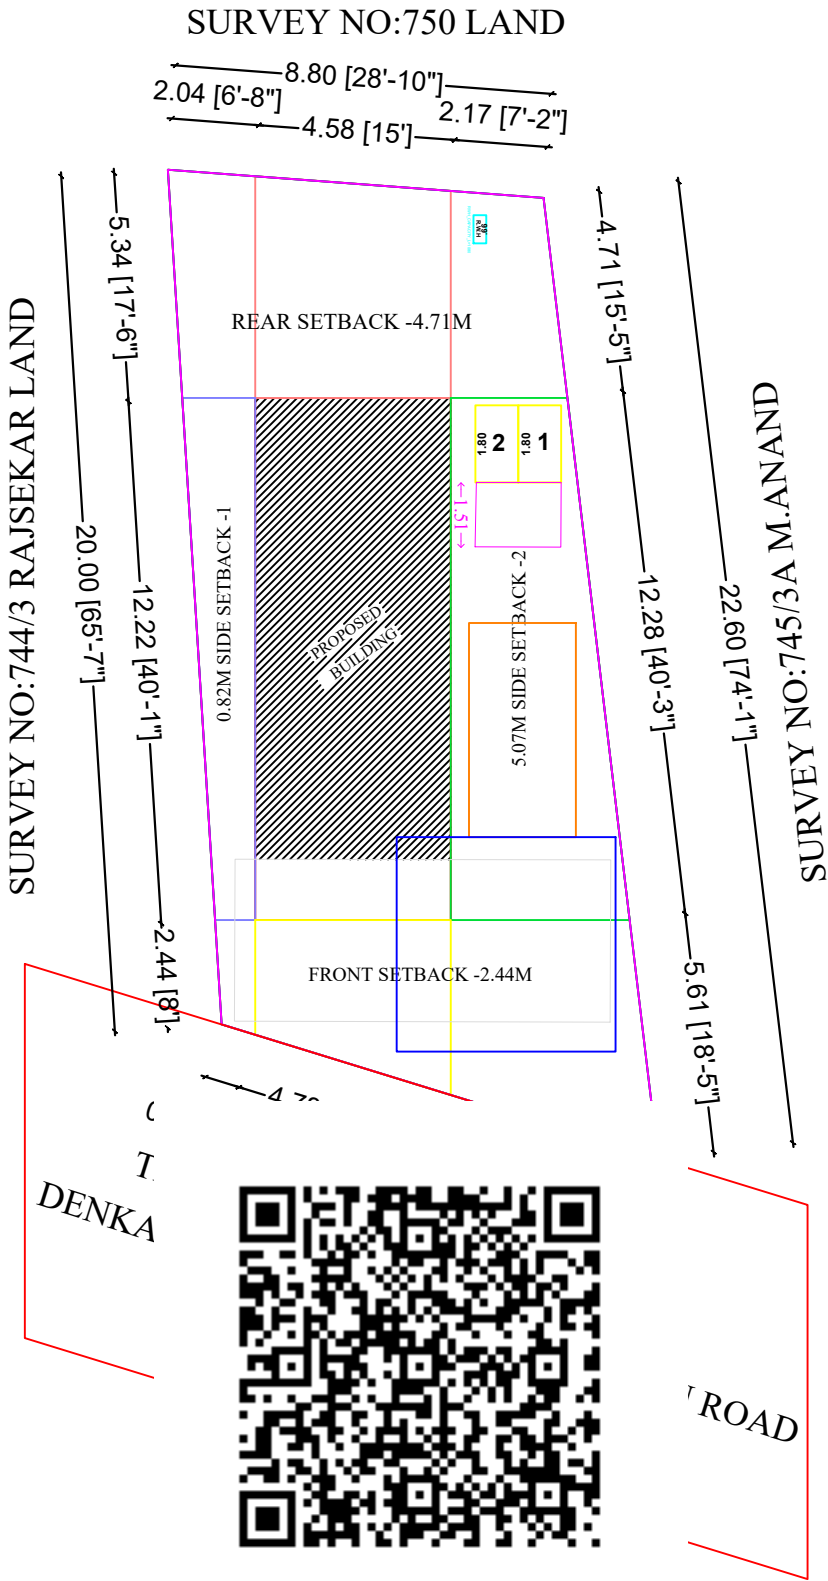

PLAN SHOWING THE PROPOSED CONSTRUCTION OF GROUND FLOOR R.C.C ROOF COMMERCIAL BUILDING AND FIRST FLOOR R.C.C ROOF RESIDENTIAL BUILDING IN WARD NO : , SNO:744/4,PATTA NO:6662, AT DENKANIKOTTAI TOWN PANCHAYAT , DENKANIKOTTAI TALUK, THENI DISTRICT.

APPLICANT :Mr.NAGESH.C S/O CHENNAPPA

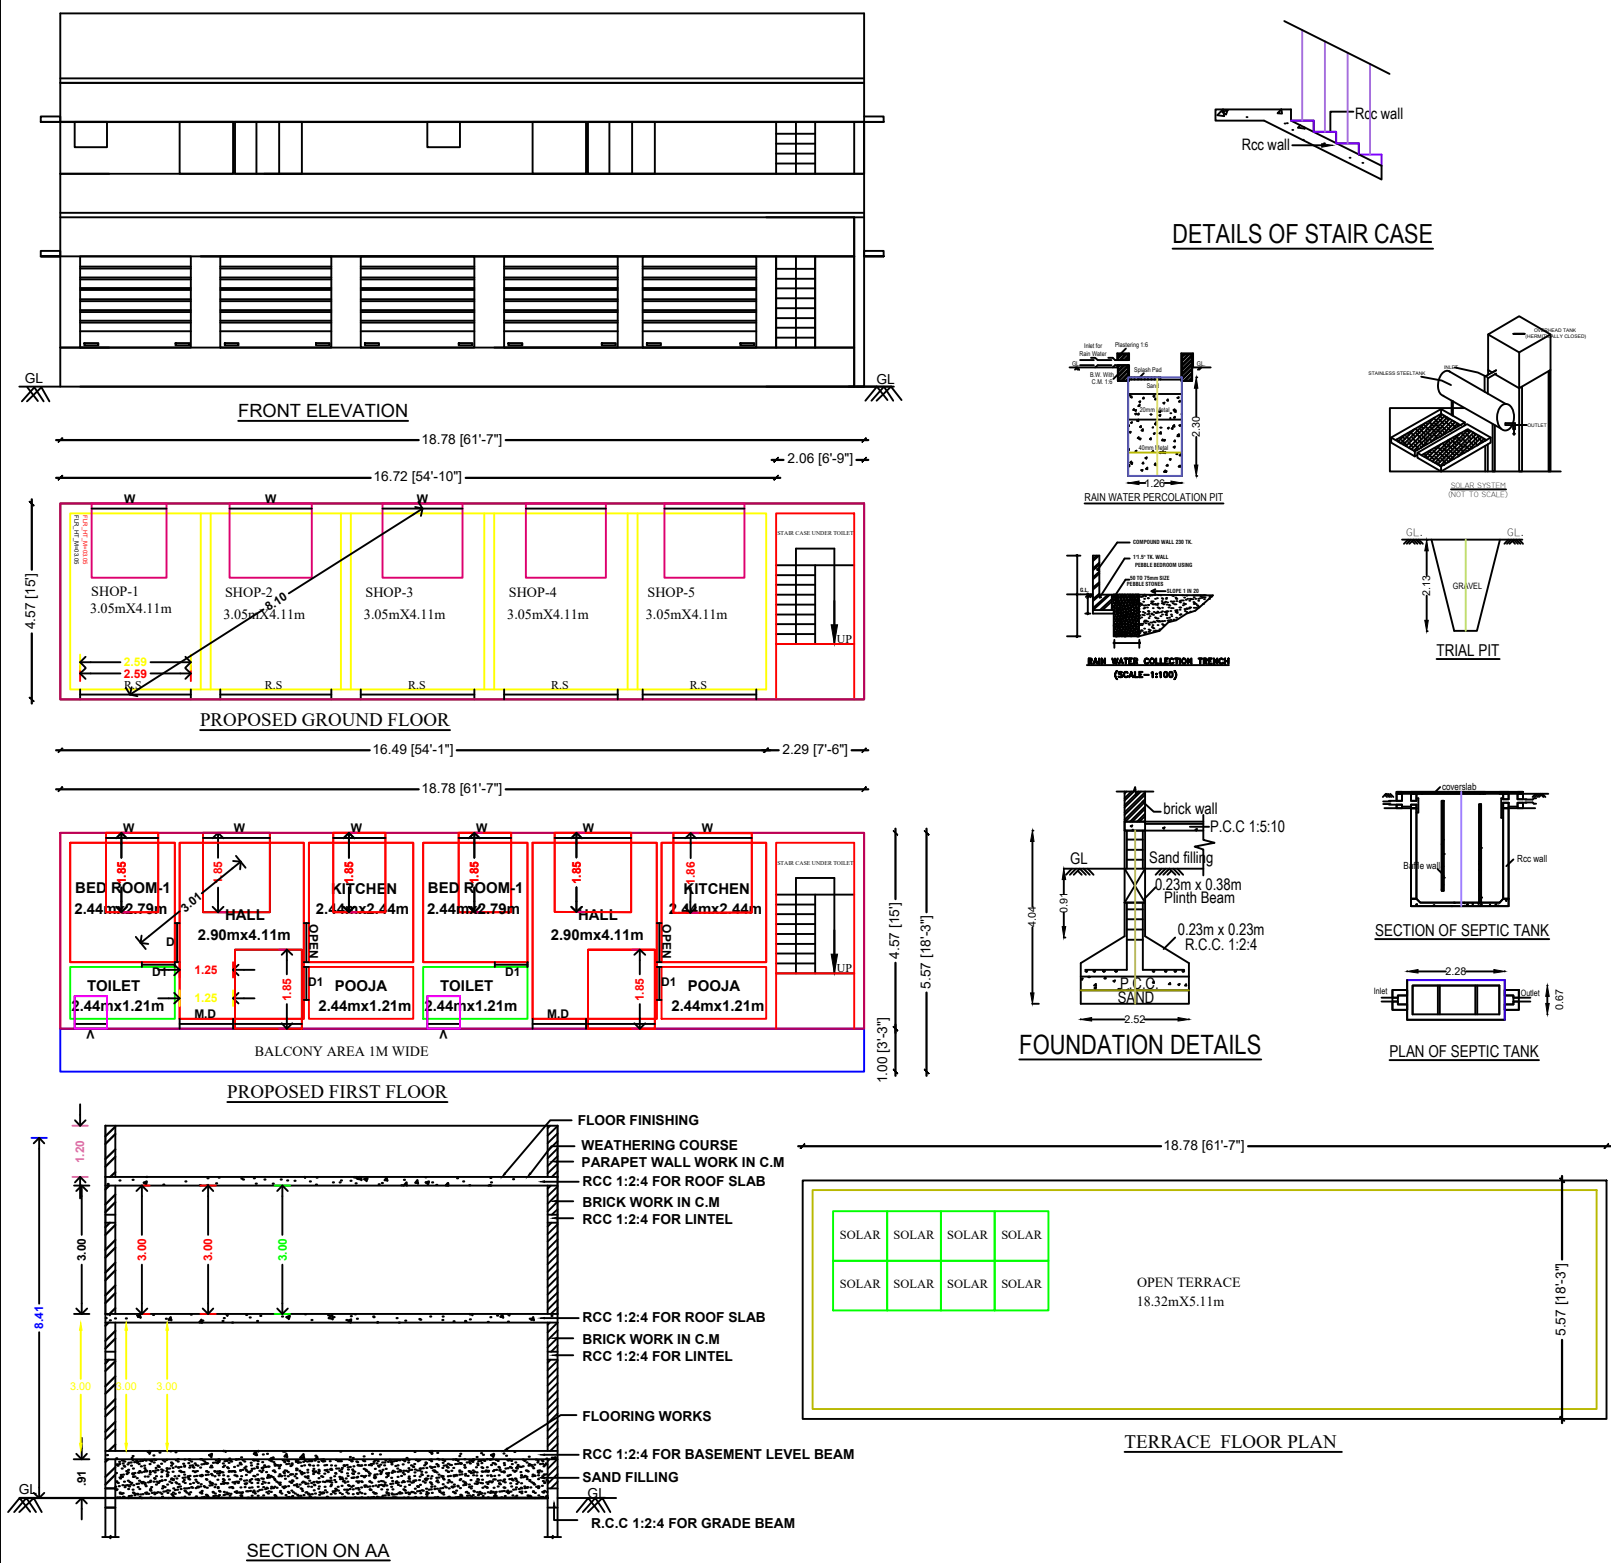

SCALE SCALE 1:100 ALL DIMENSIONS ARE IN FEET & METER	BOUNDARY SHOWN IN - ☐ PROPOSED SHOWN IN - ☐ ROAD SHOWN IN - ☐
--	--

OFFICE USE

JOINERY DETAILS:

MAIN DOOR	3'6" X 7'0"	1.06 X 2.13
DOOR	3'0" X 7'0"	0.91 X 2.13
DOOR D1	2'6" X 7'0"	0.76 X 2.13
WINDOW	5'0" X 5'0"	1.52 X 1.52
VENTILLATION	3'0" X 2'0"	0.91 X 0.61

AREA DETAILS:	SQ.FT	SQ.M
TOTAL AREA OF THE SITE AS DOCUMENT :	1115.50	103.63
SUPER IMPOSED AREA :	1115.50	103.63
PRO. BUILT UP AREA IN GF :	924.08	85.85
PRO. BUILT UP AREA IN FF :	924.08	85.85
BALCONY AREA :	202.14	18.78
OPEN SPACE :	191.42	17.78

Applicant :

NAGESH.C

Engineer :

Er. N. SURYA B.E., MBA (Civil)
Licensed Building Surveyor
No 122/10 G H S School Road,
DENKANIKOTTAI 635 107
Cell 9566514561 9159986555