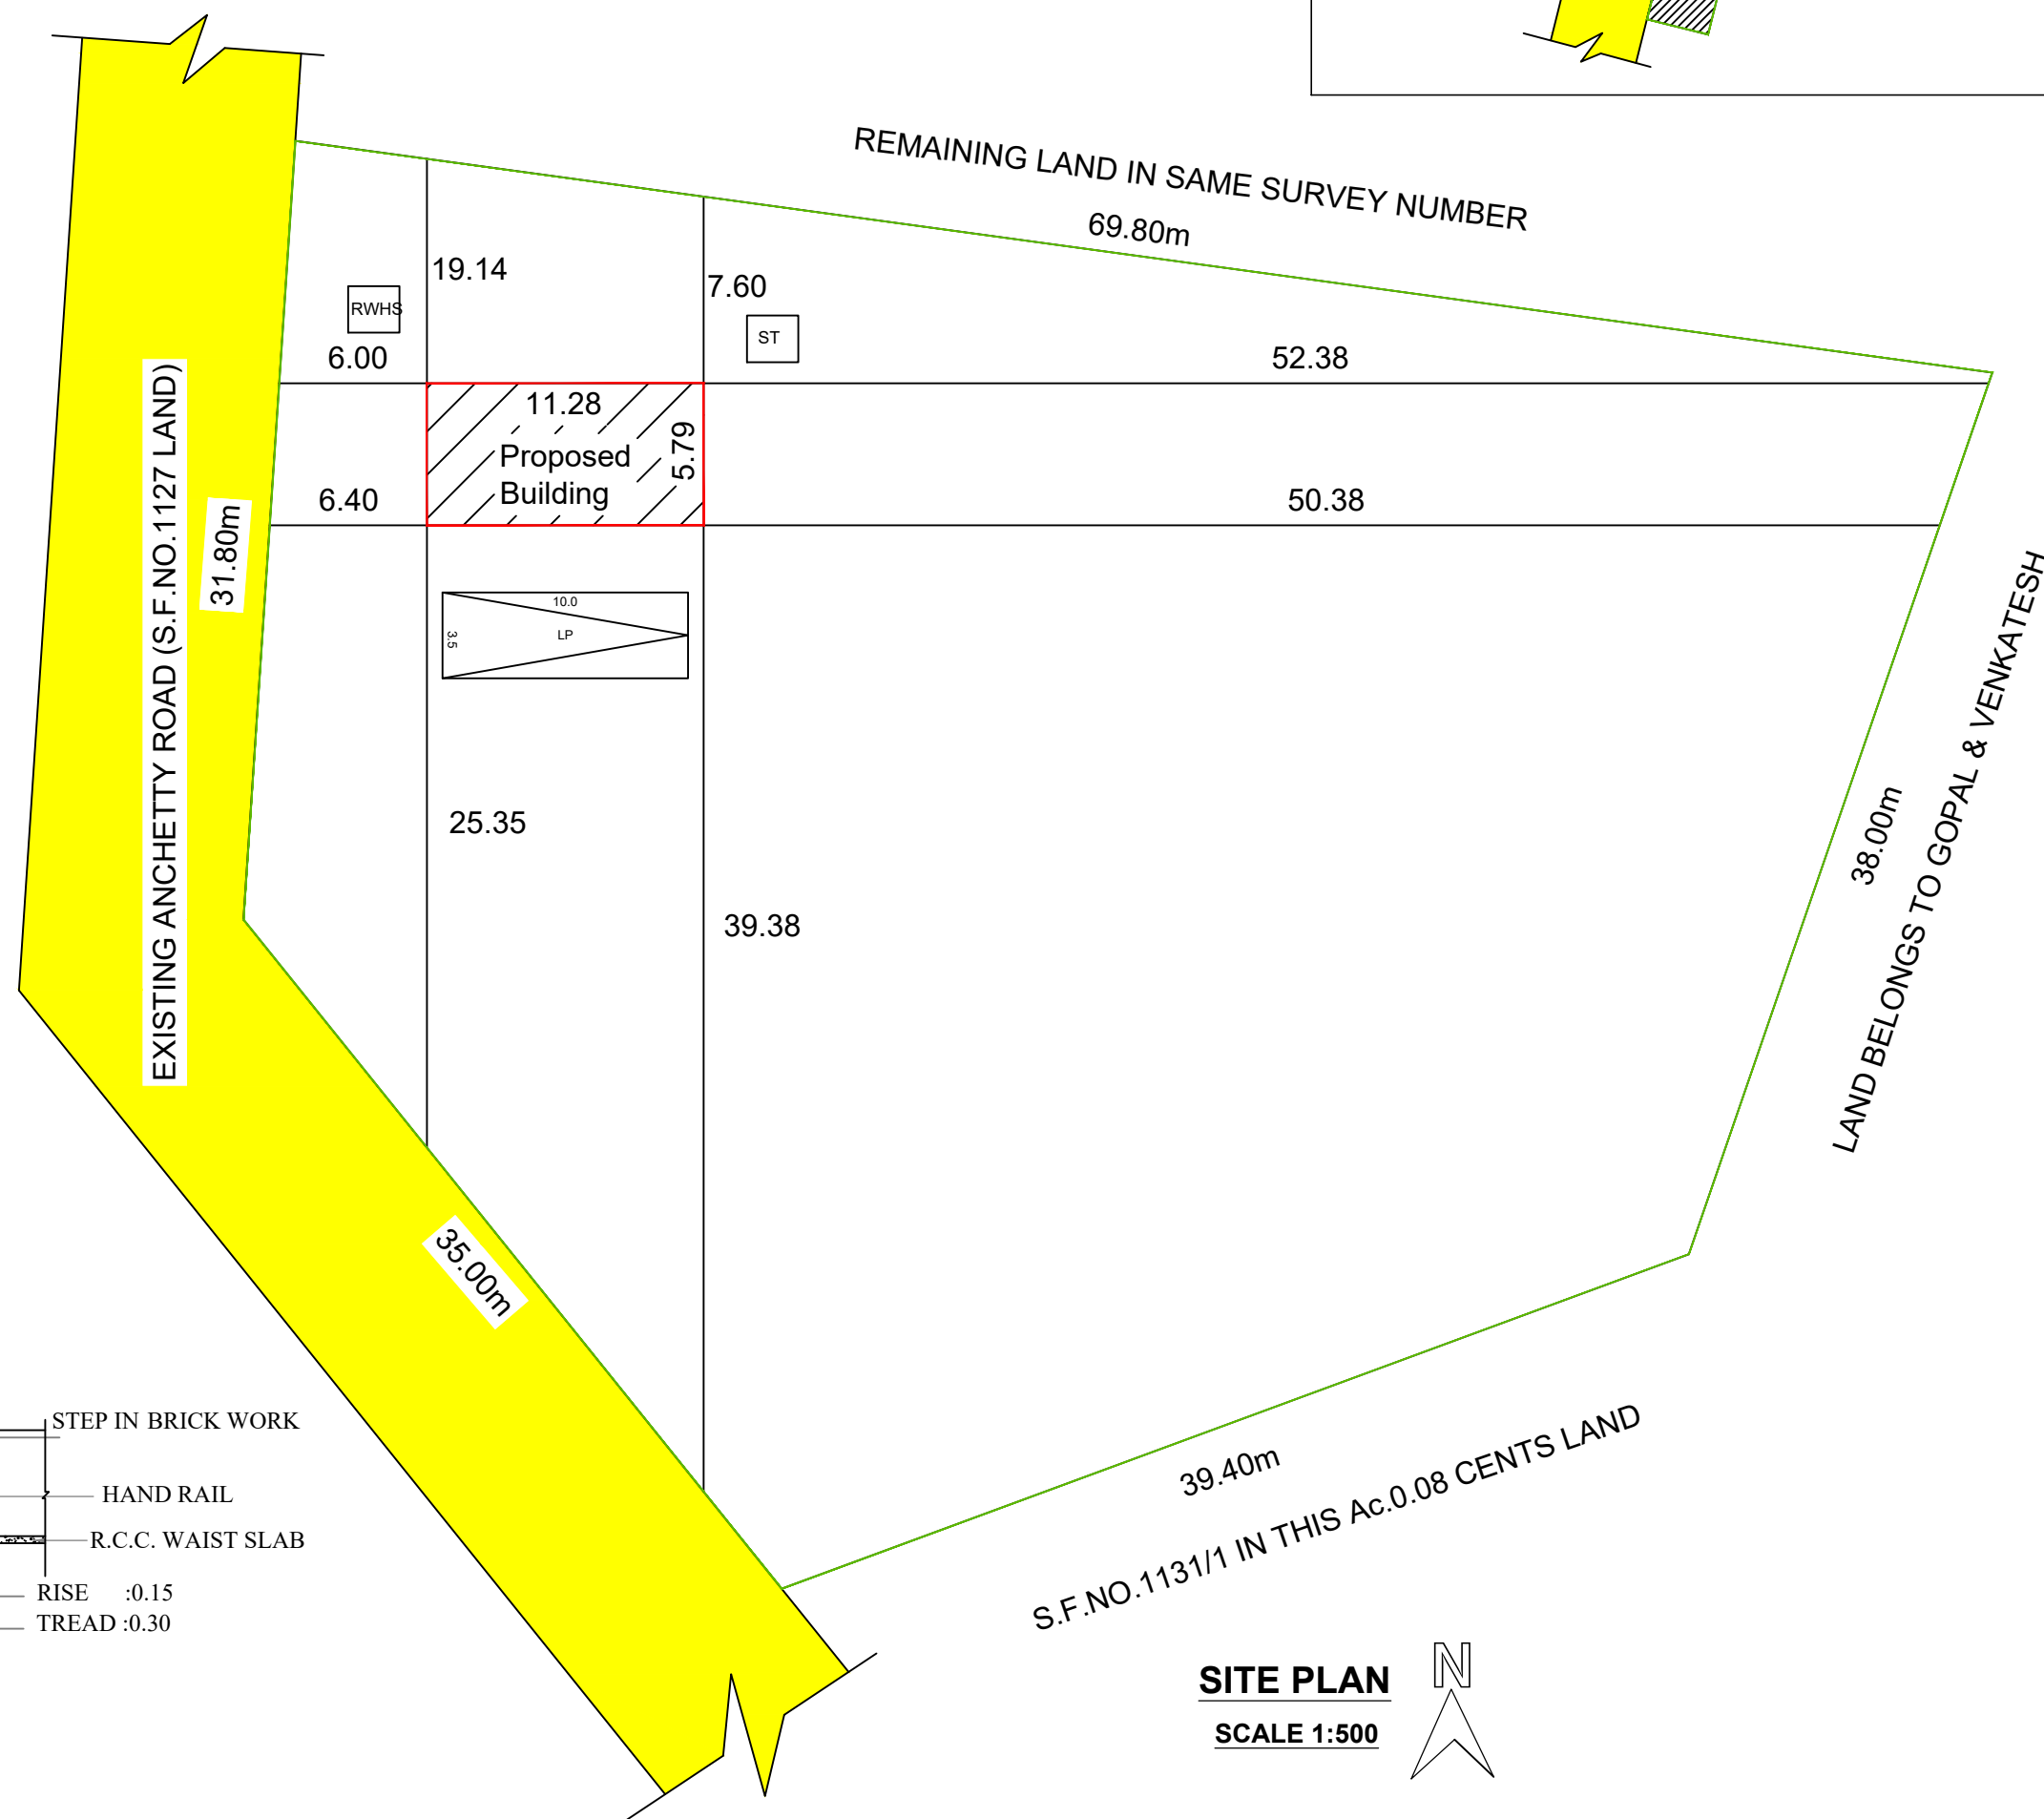
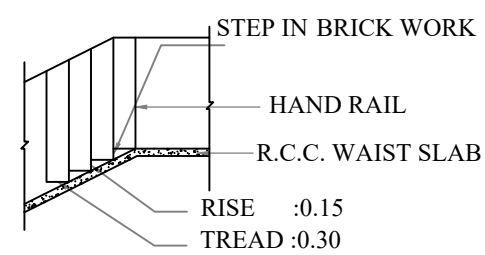
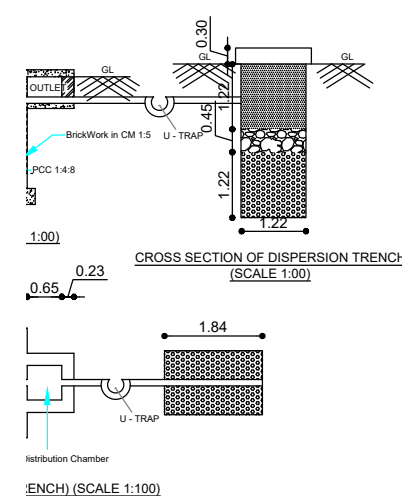
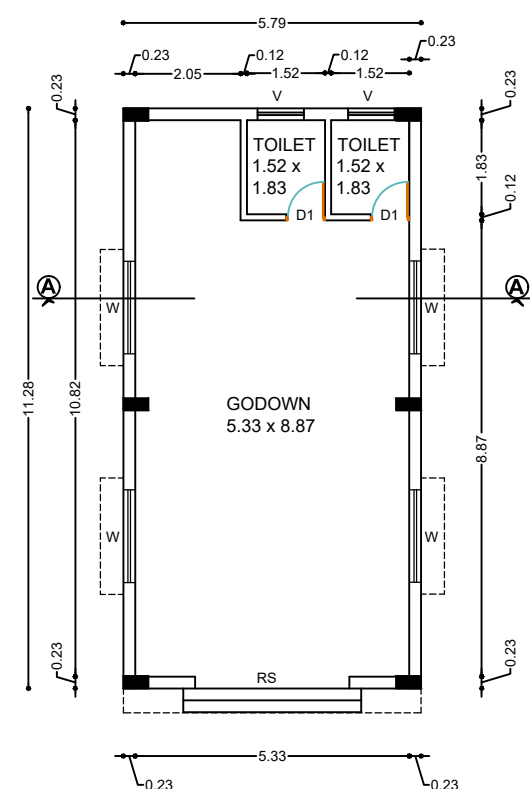
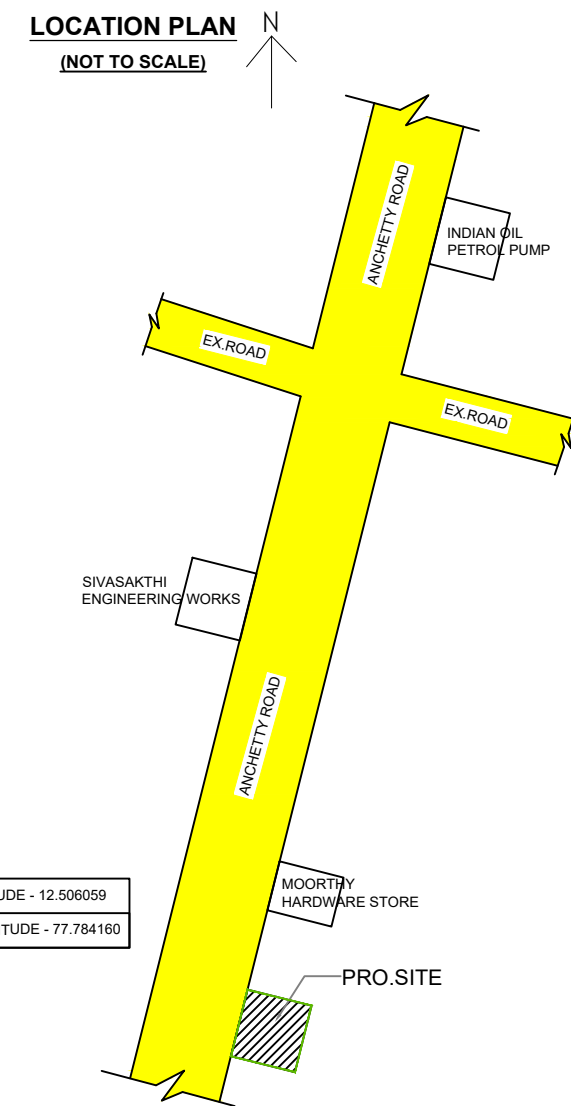
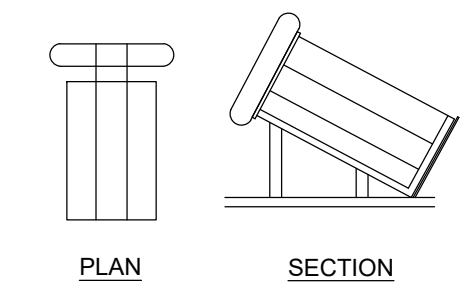
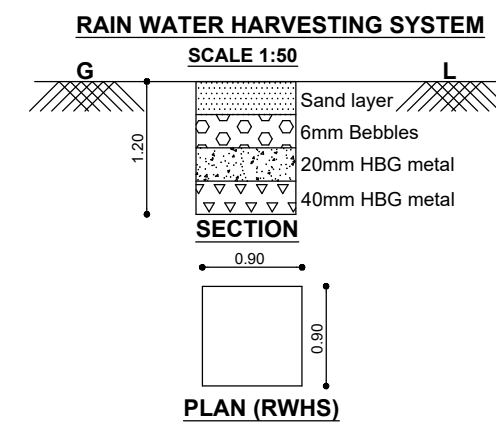
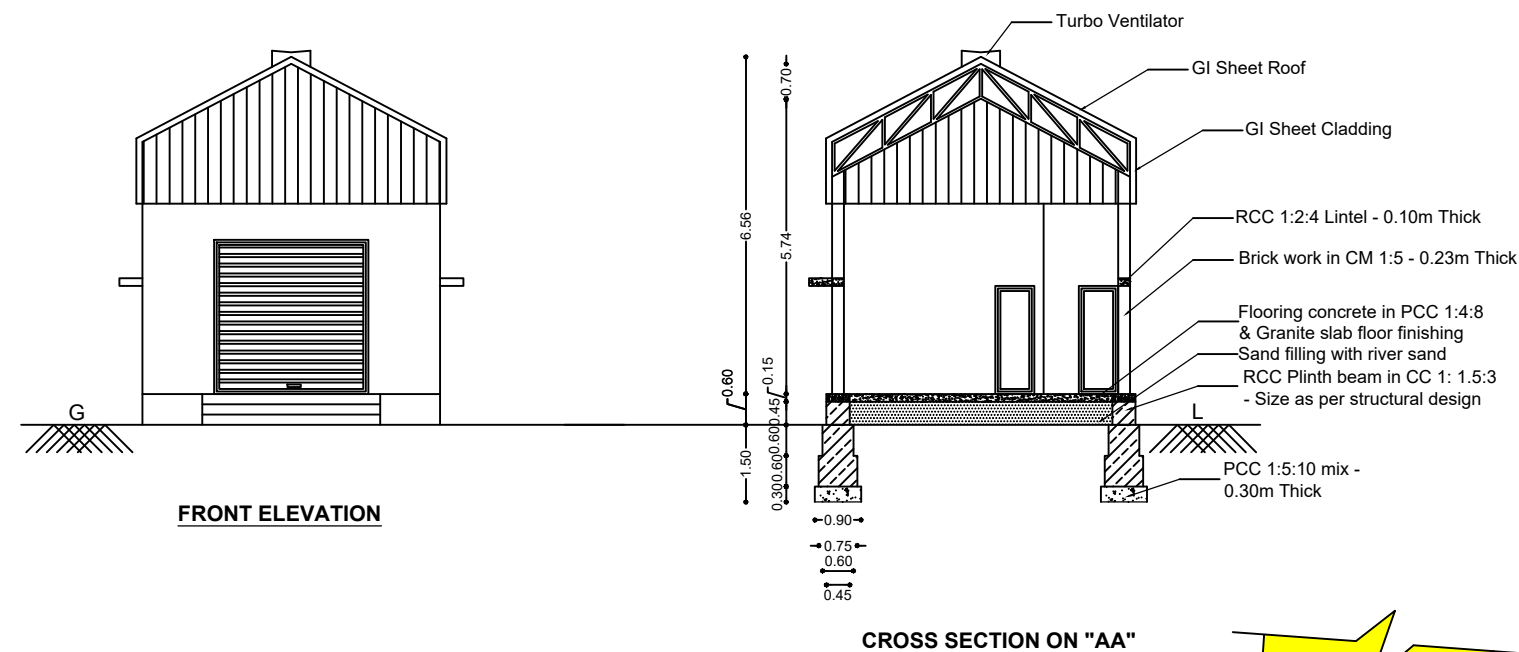


DENKANIKOTTAI TALUK, KRISHNAGIRI DISTRICT.

SITE PLAN

SCALE 1:500


G. Arul Sange, D.C.E.,
CONSULTING CIVIL ENGINEER &
LICENCED BUILDING SURVEYOR
DENKANIKOTTAI - 635 107
Cell: 9443338685