

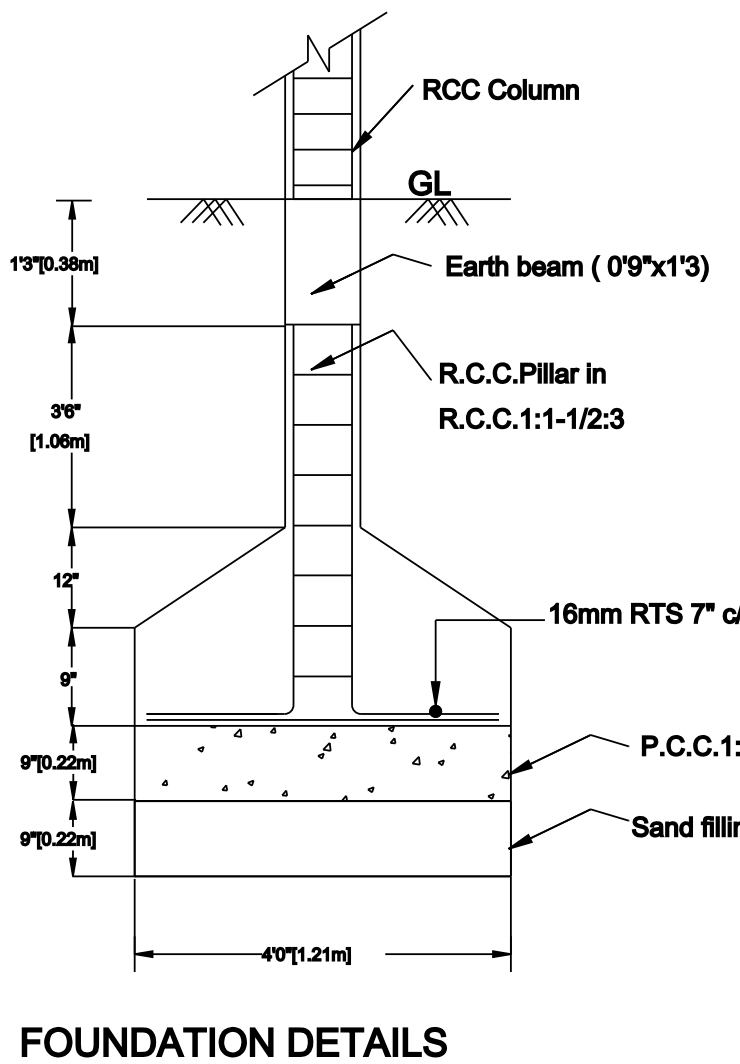
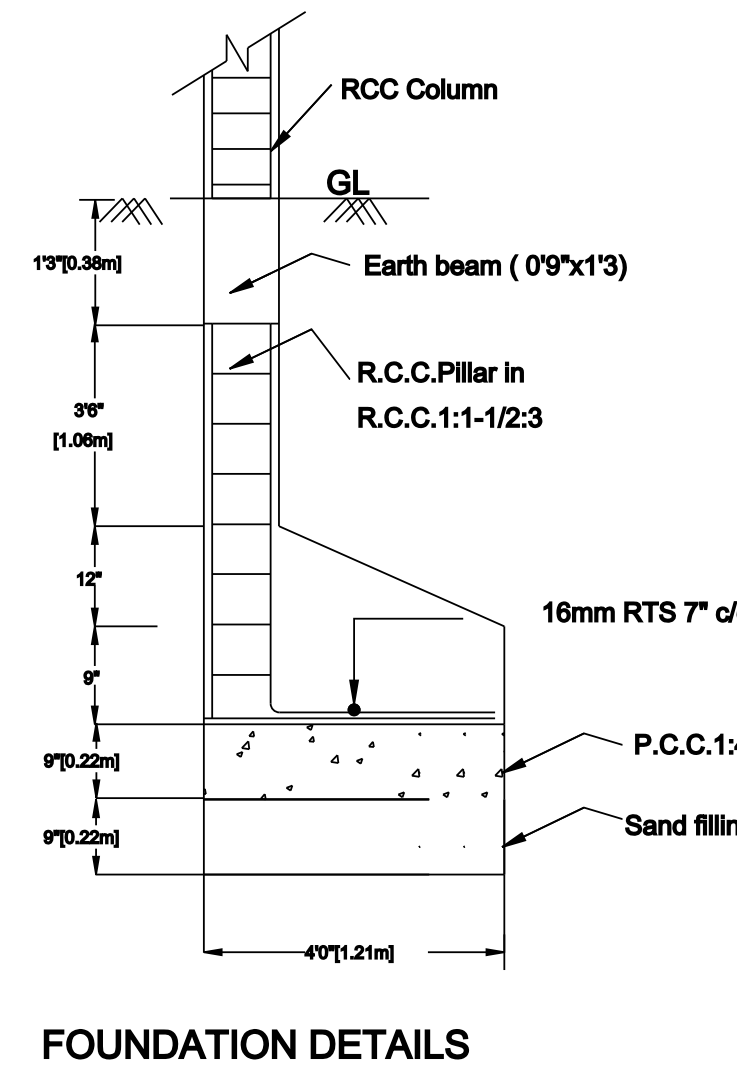
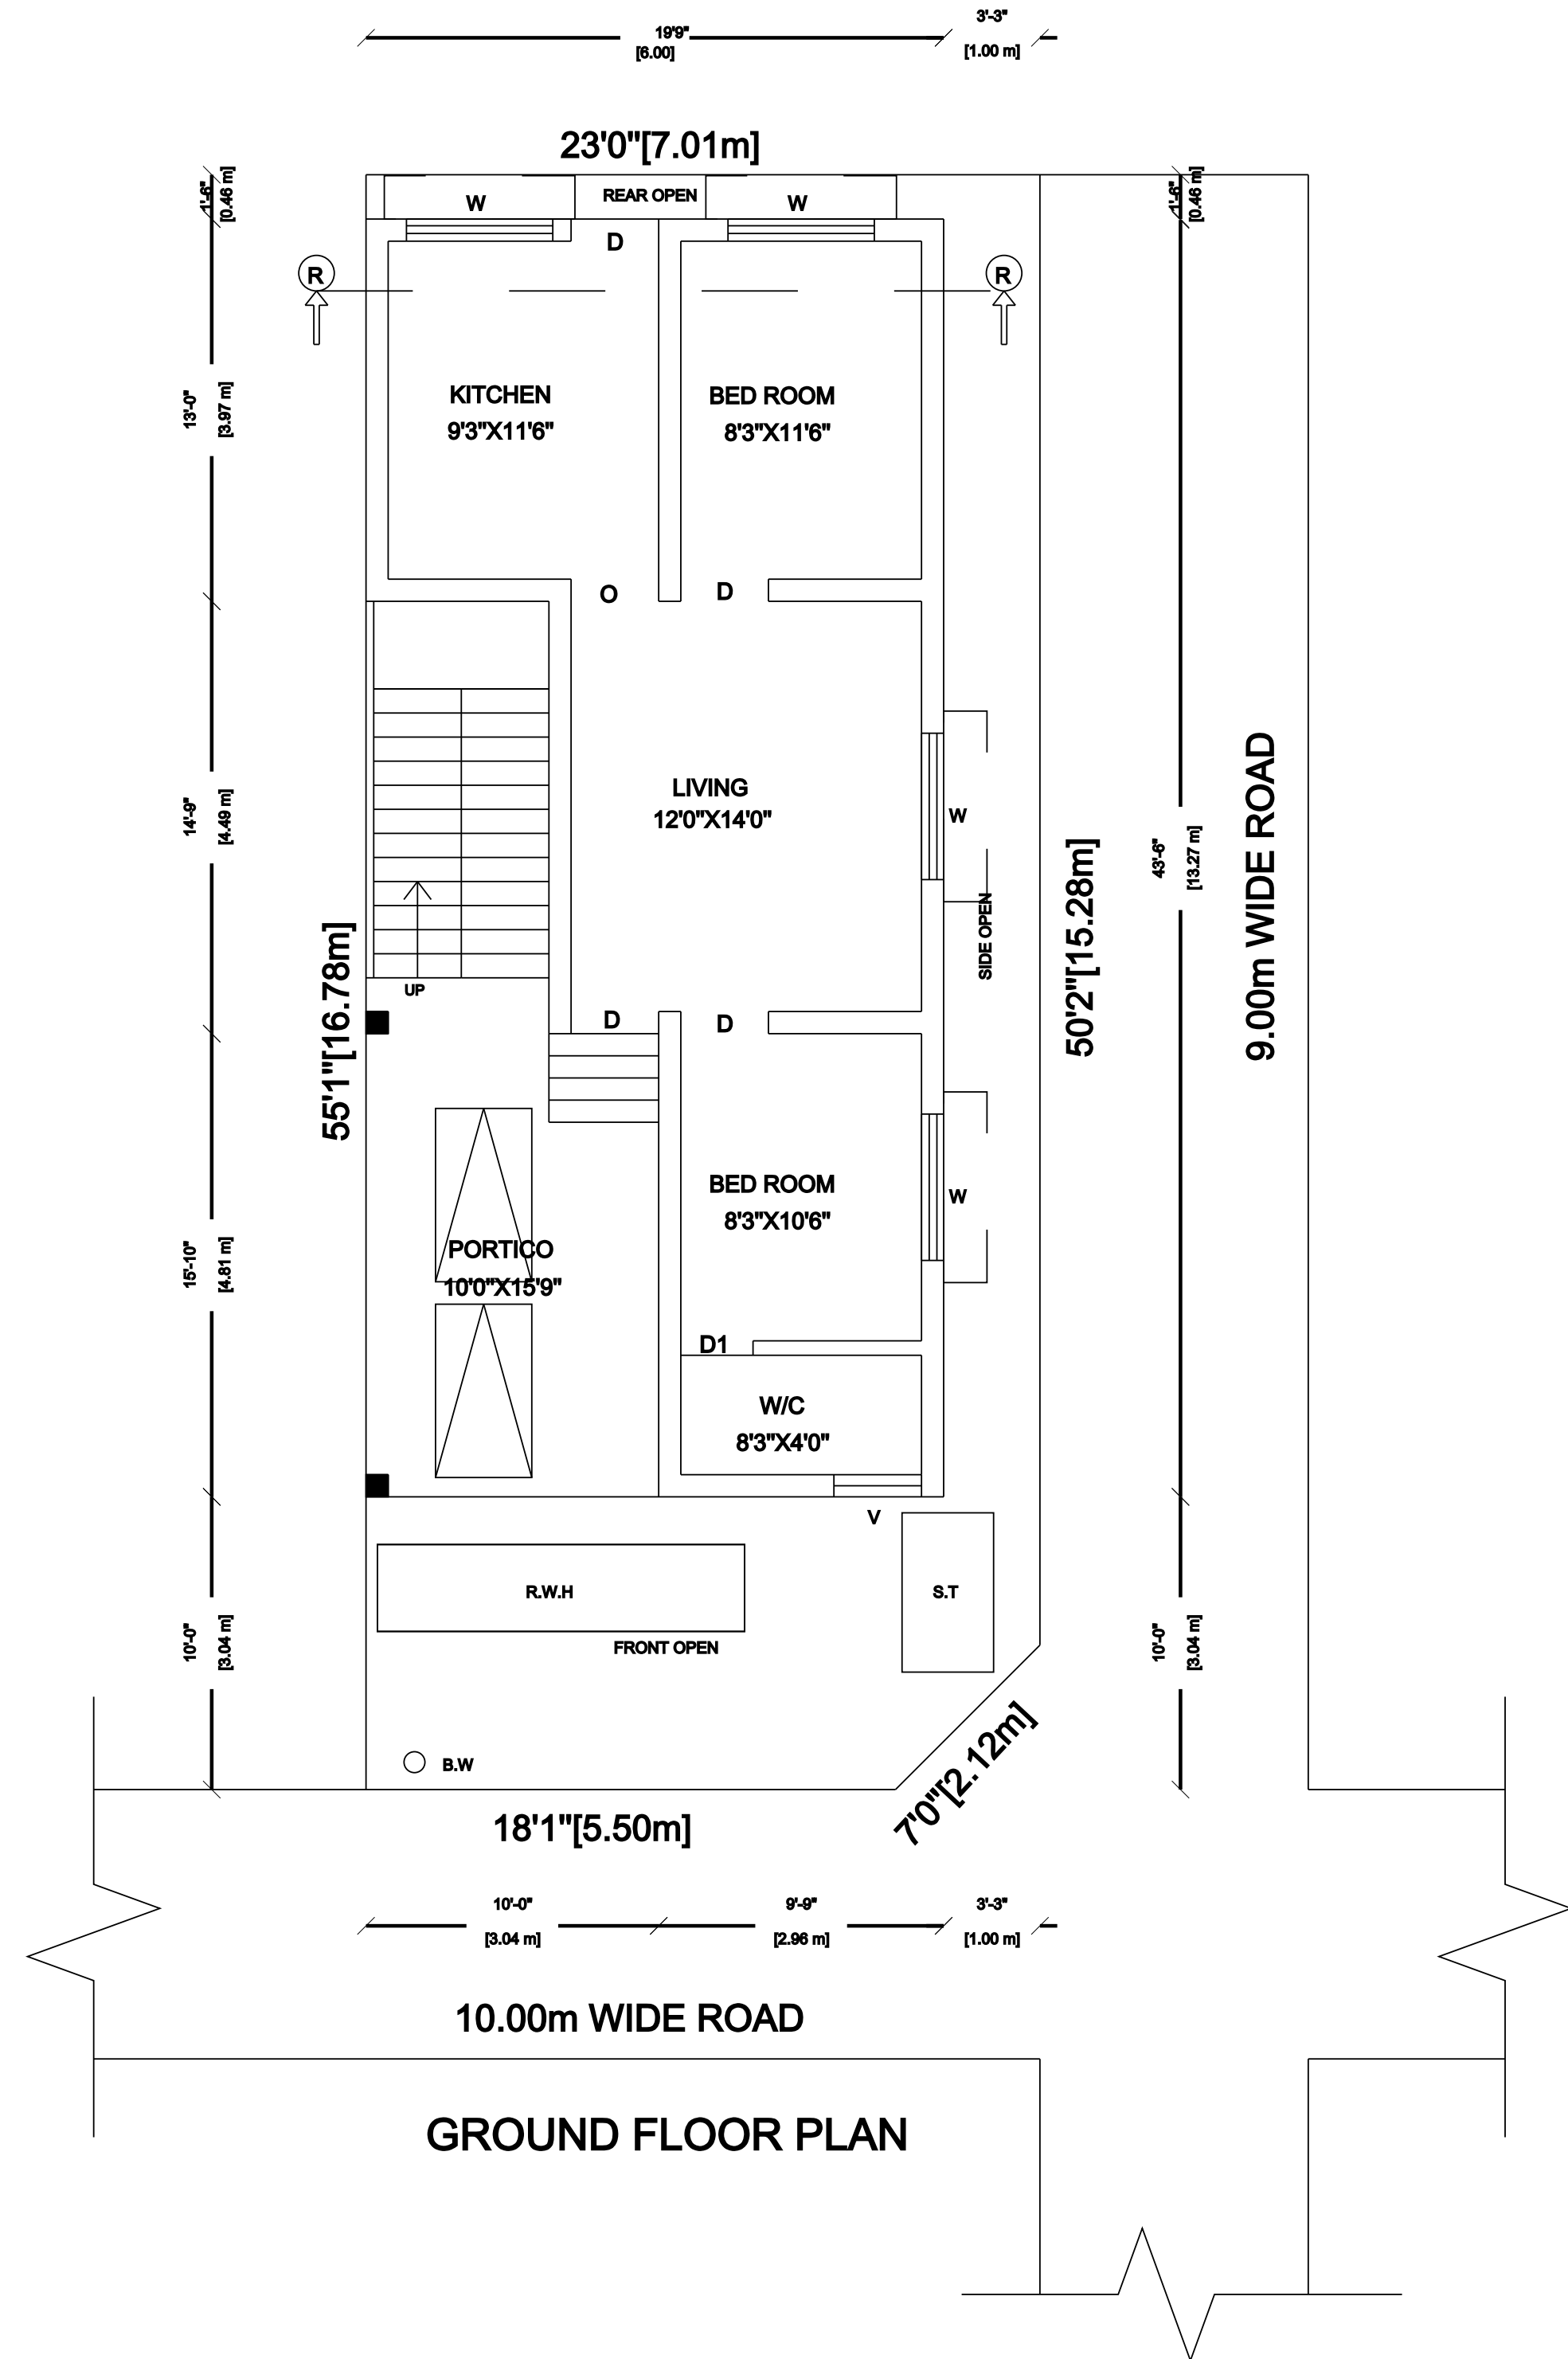
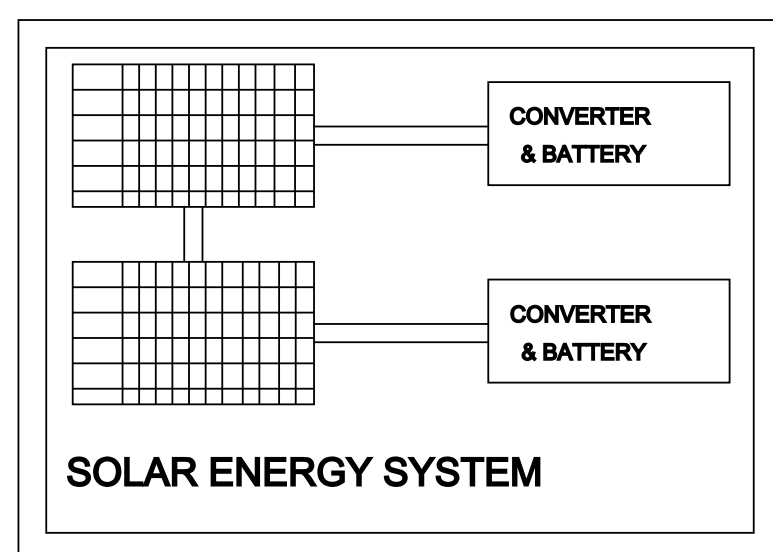
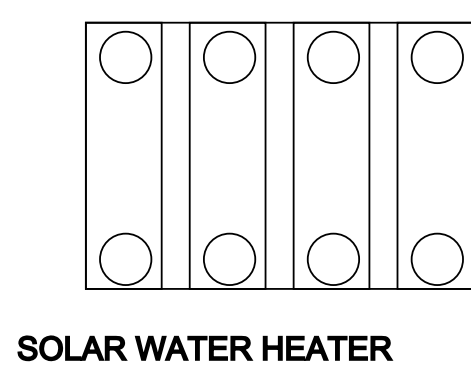
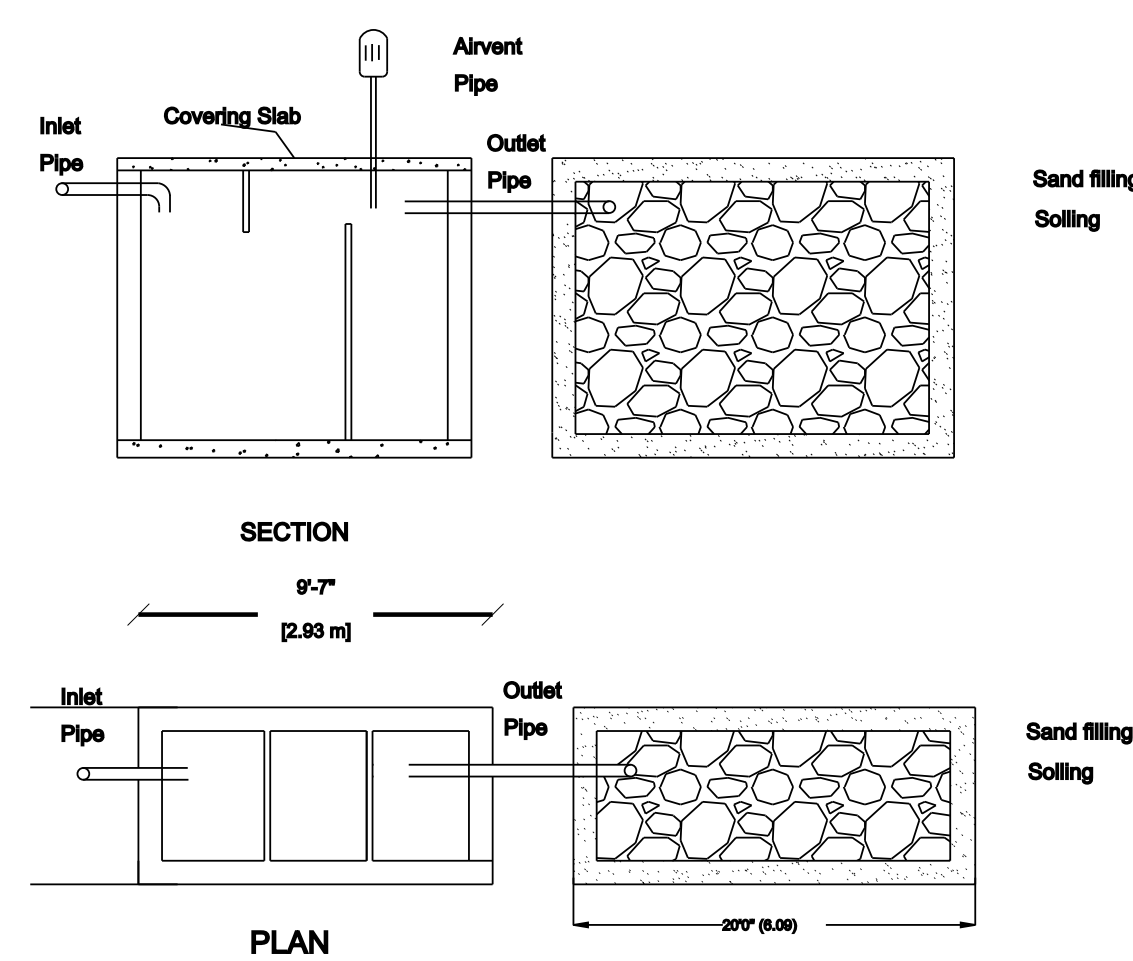
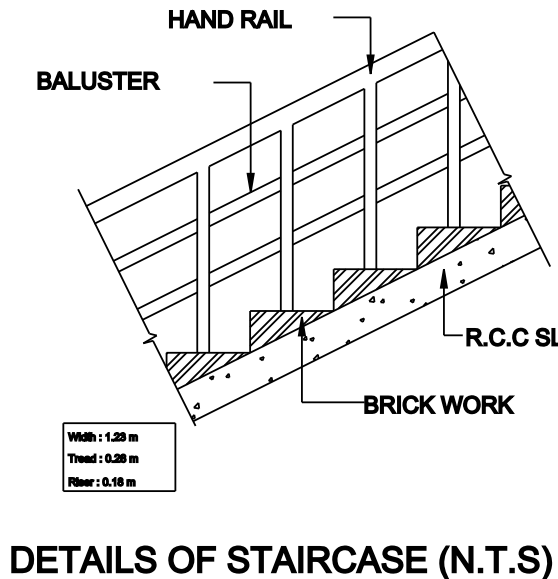
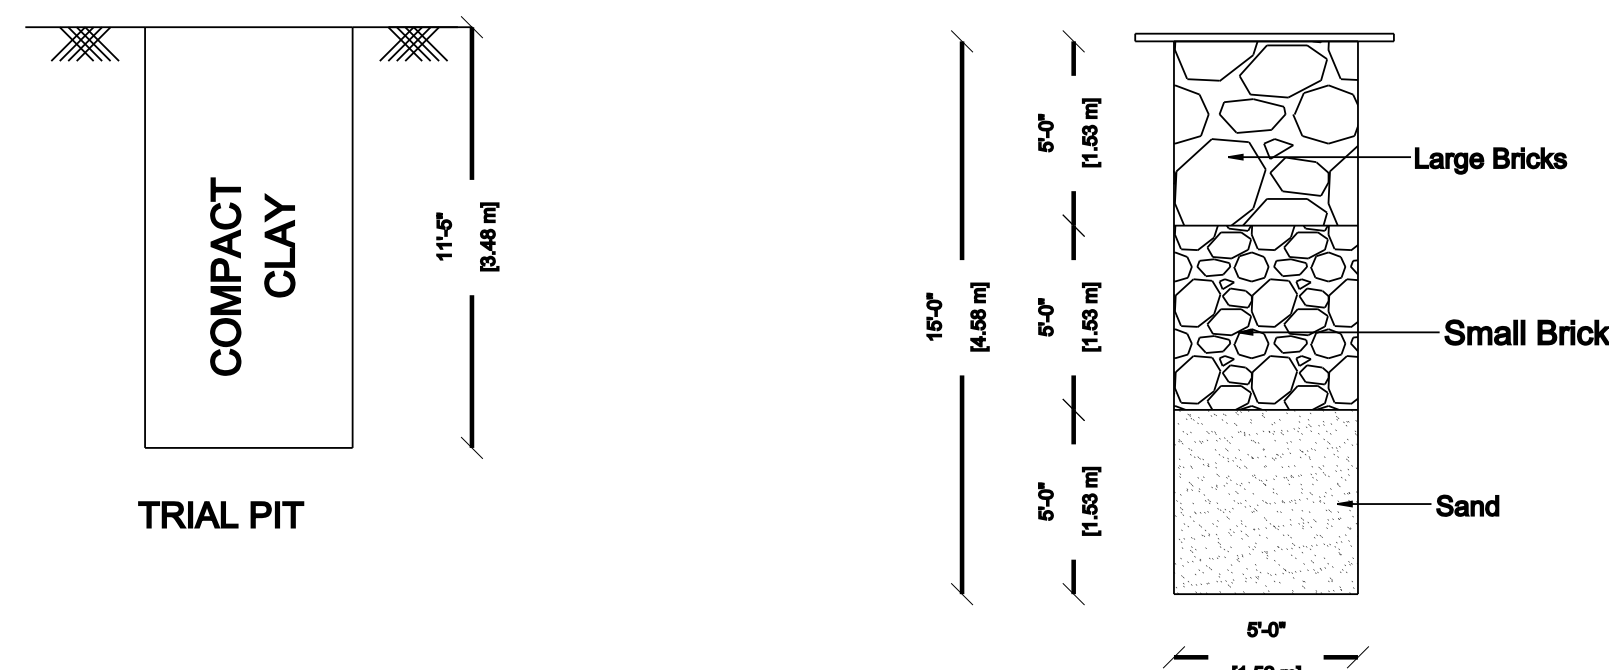


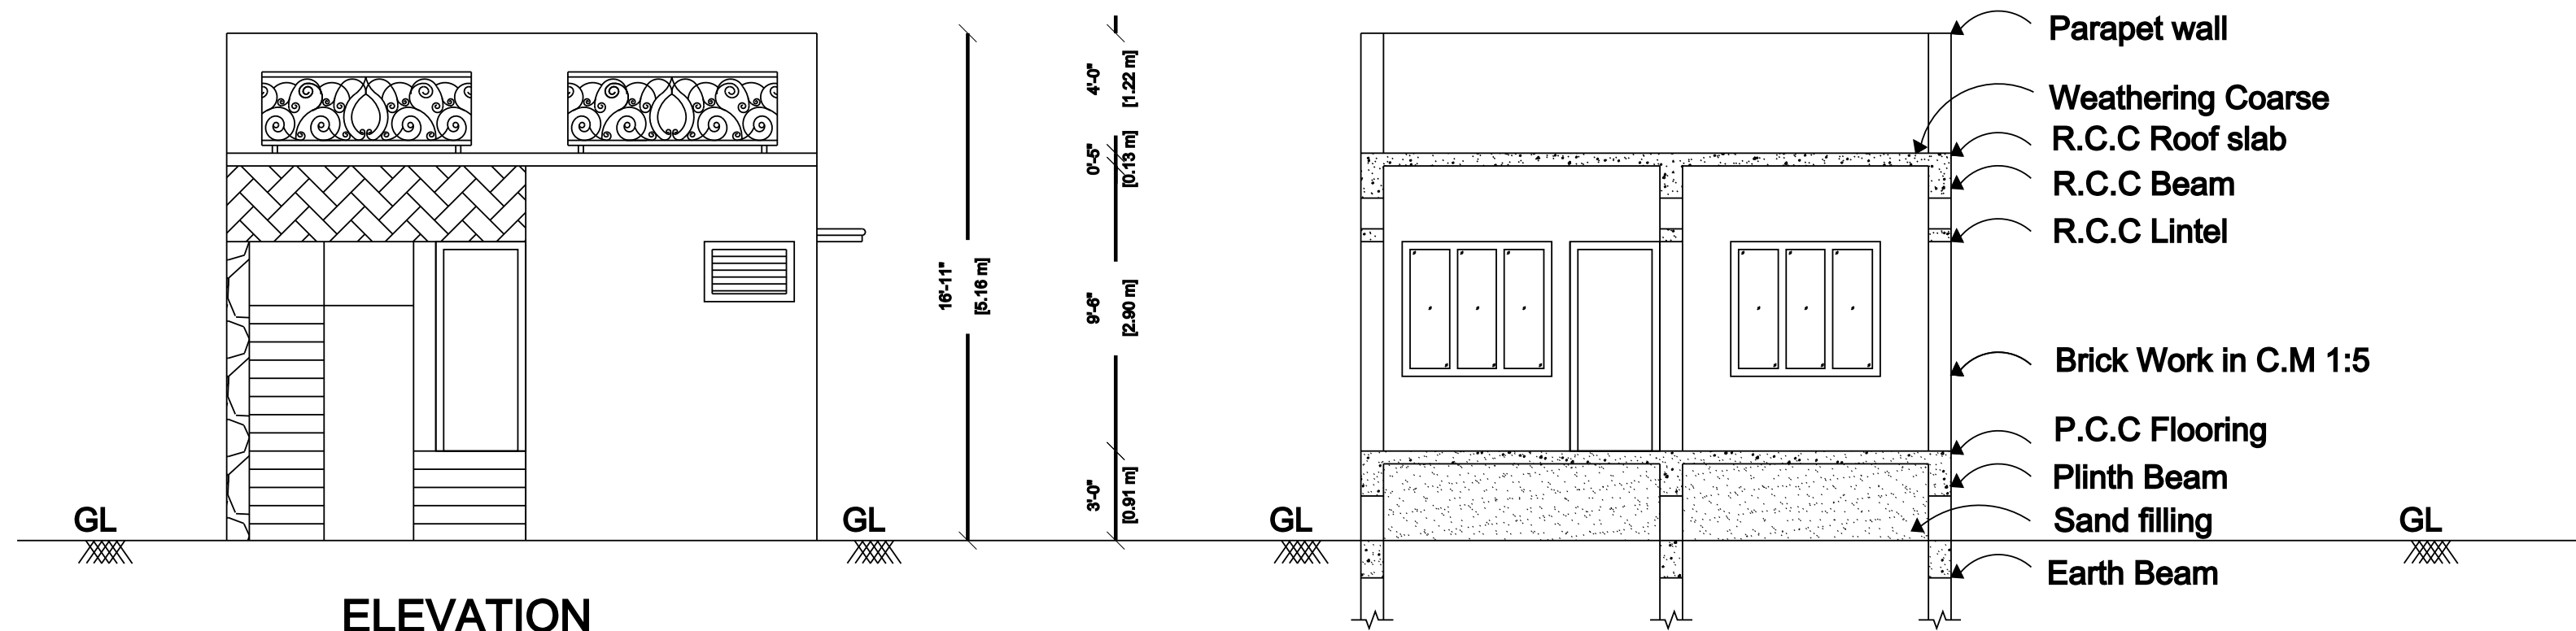

RAJ CONSTRUCTIONS
Er.G.Rajendran, L.B.S.NO:1144,
12/26, Big Bazaar Street,
Sholavandan, Madurai-625 214.
Cell No:98421 08066,
Email ID:rajconstruction1972@gmail.com

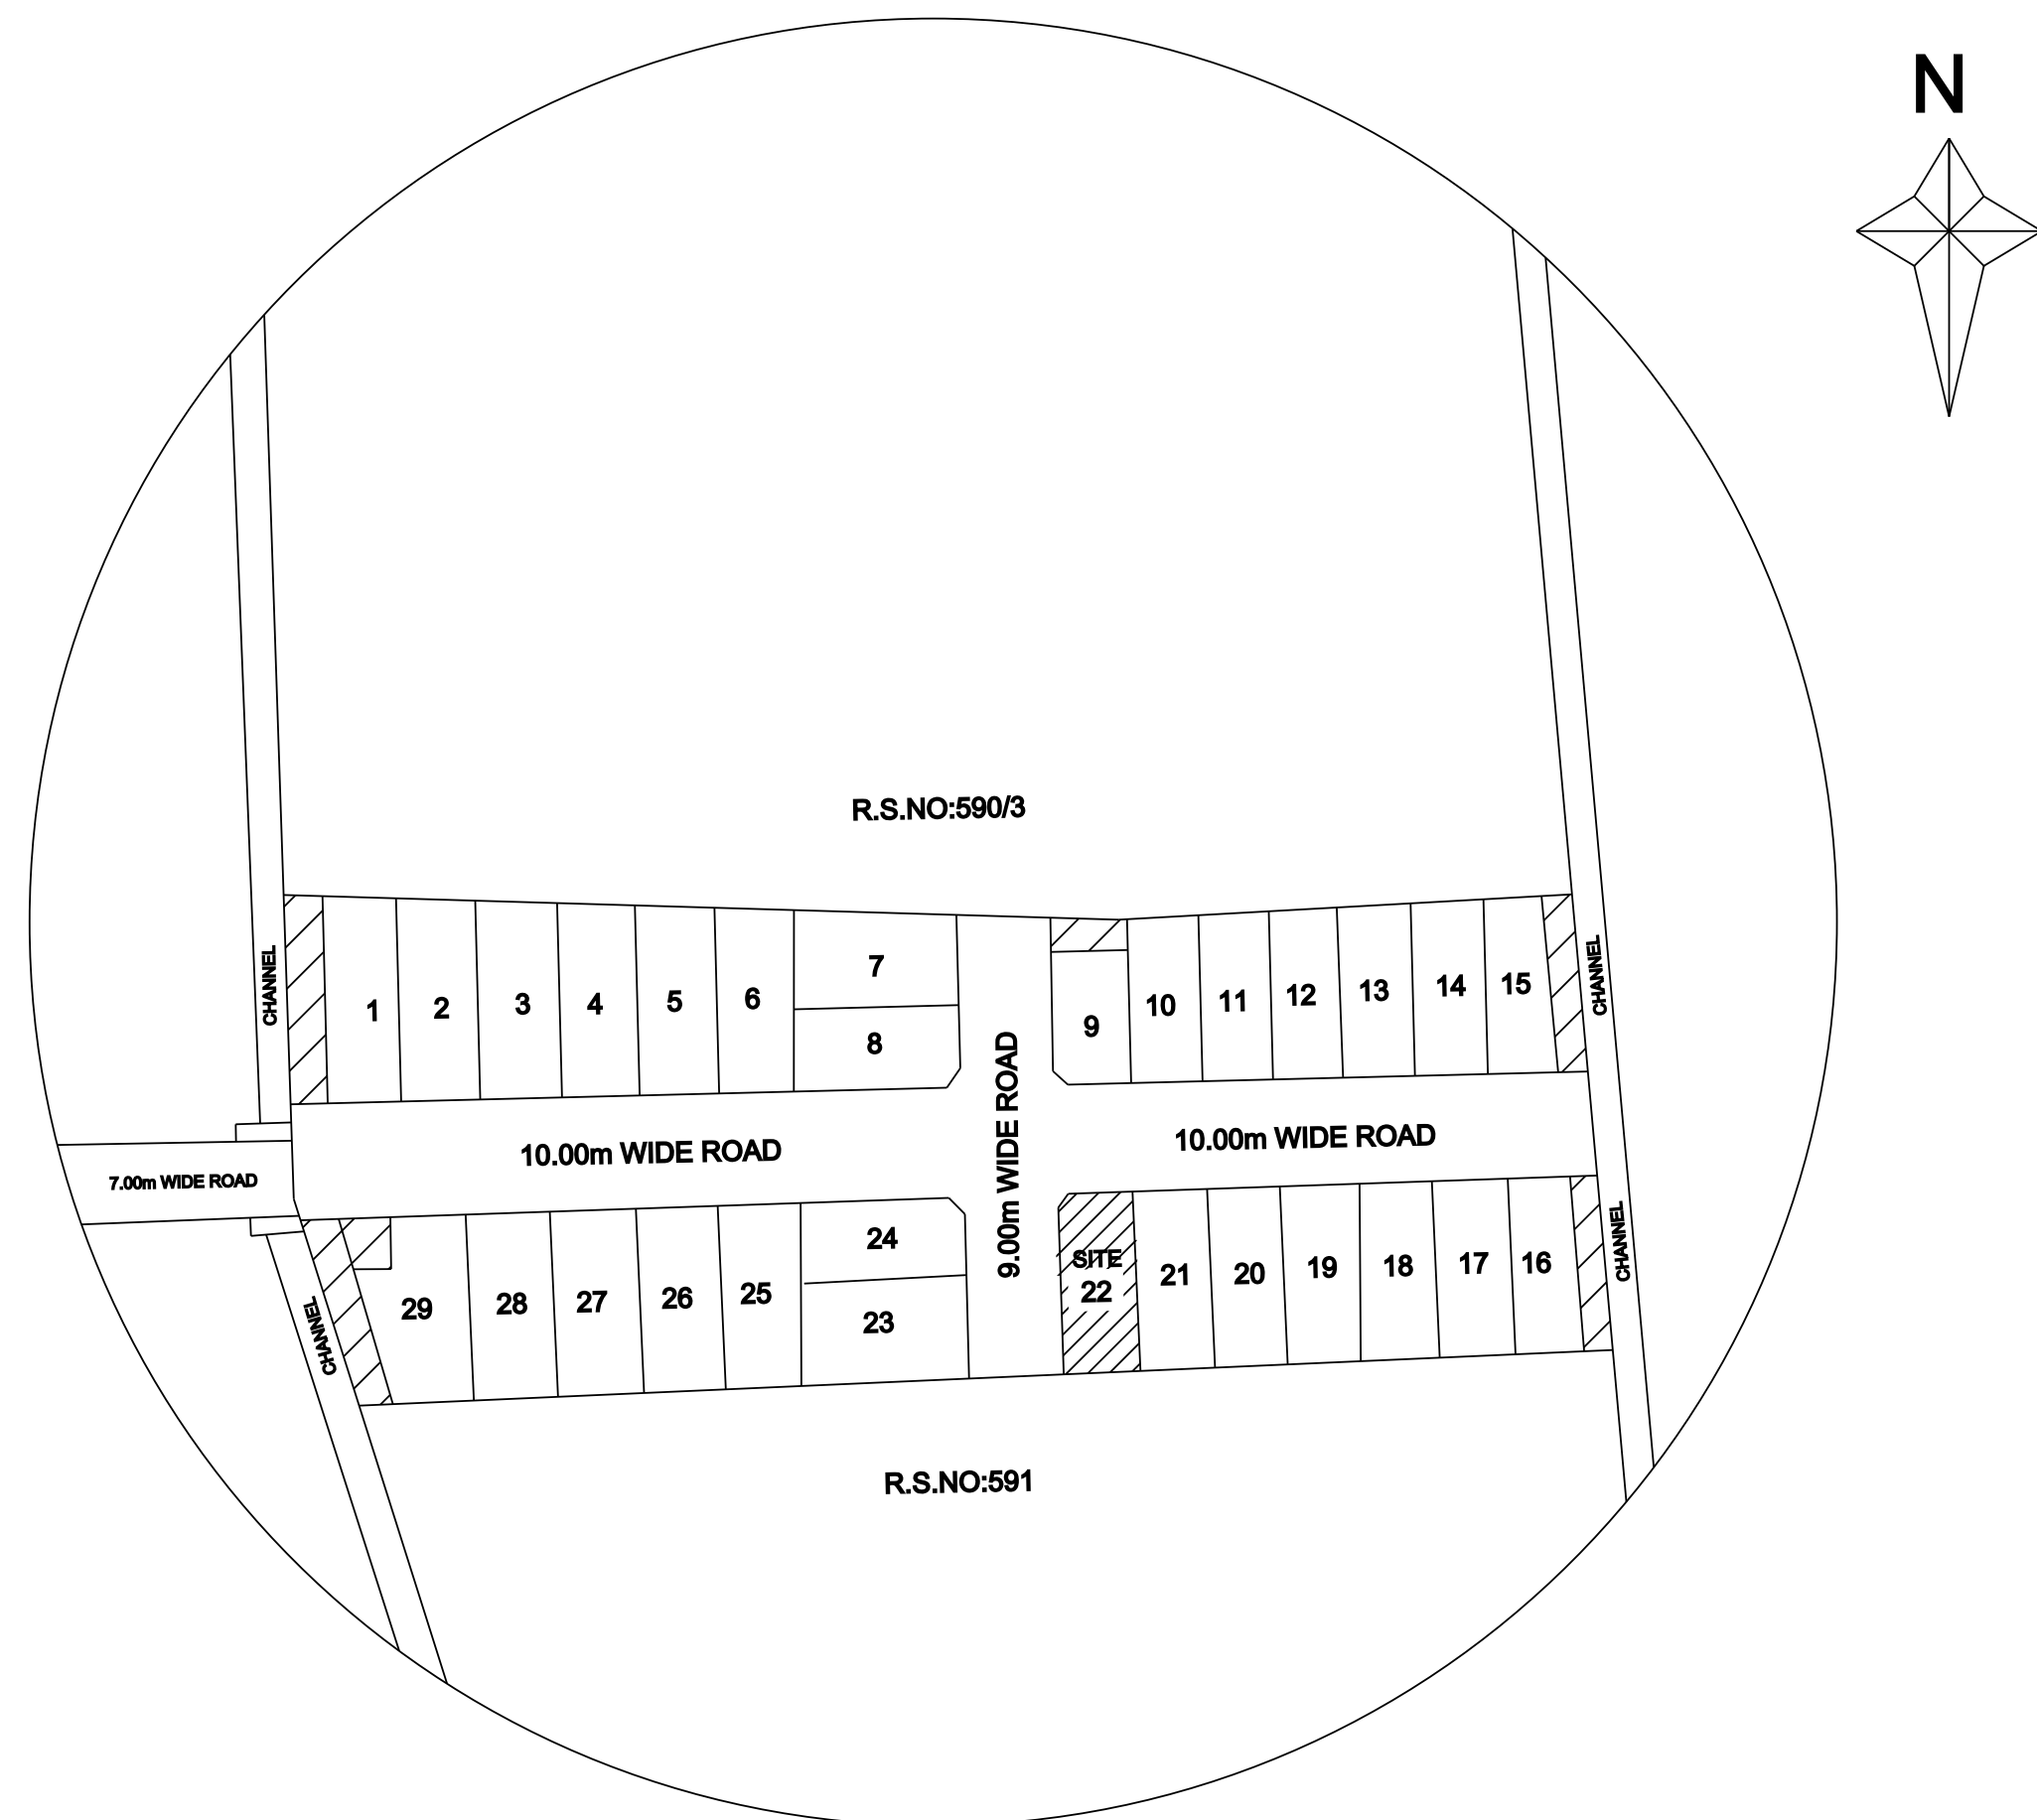

SHOLAVANDAN TOWN PANCHAYAT PLOT APPROVED NO:42/2022, DATE:03.06.2022
SCALE:1"=132'0"

SITE PLAN:AT PLOT NO:22, ANNAI MEENAKSHI NAGAR,
IN R.S.NO:590/4, (U.D.R.S.NO:590/47 AS PER PATT),
PATT NO:3656, SHOLAVANDAN VILLAGE, SHOLAVANDAN
TOWN PANCHAYAT, VADIPATTI TALUK, MADURAI DISTRICT.

AREA STATEMENT	FSI AREA		NON-FSI AREA		TOTAL AREA	
	SQ,F T	SQ,M T	SQ,F T	SQ,M T	SQ,F T	SQ,M T
SITE AREA	---	---	---	---	1252 . 00	116 . 27
GROUND FLOOR AREA	0700 . 00	065 . 00	0157 . 00	014 . 62	0857 . 00	079 . 62
OPEN SPACE AREA	---	---	---	---	0395 . 00	036 . 65
PARKING AREA	---	---	---	---	0157 . 00	014 . 62
TOTAL	0700 . 00	065 . 00	0157 . 00	014 . 62		

NO.OF.TWO WHEELER PARKING PROVIDED 1 NOS

NO.OF.CAR PARKING PROVIDED 0 NOS

FSI 65 . 00 sq.m 0.55 % < 2.0 %
116 . 27 sq.m

COLOUR INDEX

Site Road
Pro Exg

S.No	Description	Feet	Meter	S.No	Description	Feet	Meter
D	Door	3' 0" X 7' 0"	0.91 X 2.13	W	Window	5' 0" X 4' 6"	1.52 X 1.37
D1	Door	2' 6" X 7' 0"	0.75 X 2.13	V	Ventilator	3' 0" X 2' 0"	0.91 X 0.61

PLAN SHOWING THE PROPOSED CONSTRUCTION OF A
RESIDENTIAL BUILDING AT PLOT NO:22, ANNAI MEENAKSHI
NAGAR, IN R.S.NO:590/4, (U.D.R.S.NO:590/47 AS PER PATT),
PATT NO:3656, SHOLAVANDAN VILLAGE, SHOLAVANDAN
TOWN PANCHAYAT, VADIPATTI TALUK, MADURAI DISTRICT.

*All dimensions are in feet and inches and those with in brackets with in mm

*Sewage line connected to Septic Tank main line

SCALE : 1"=8'0"

Name	Mr.M.Kannan
Address	Door No:2/340, C13, Gayathri Nagar 2nd Street, Utchaparambu Road, Thiruppalai, Madurai - 625 014.

Mr.M.Kannan
APPLICANT

ENGINEER

OFFICE USE