
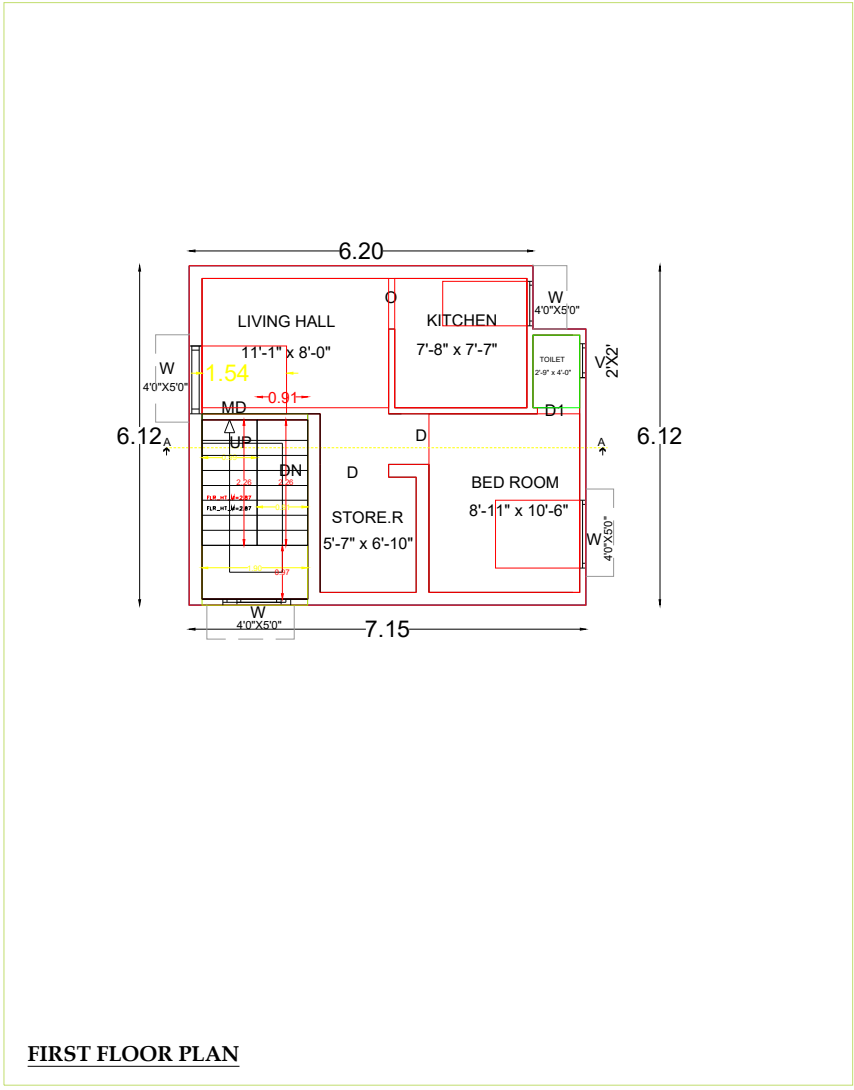
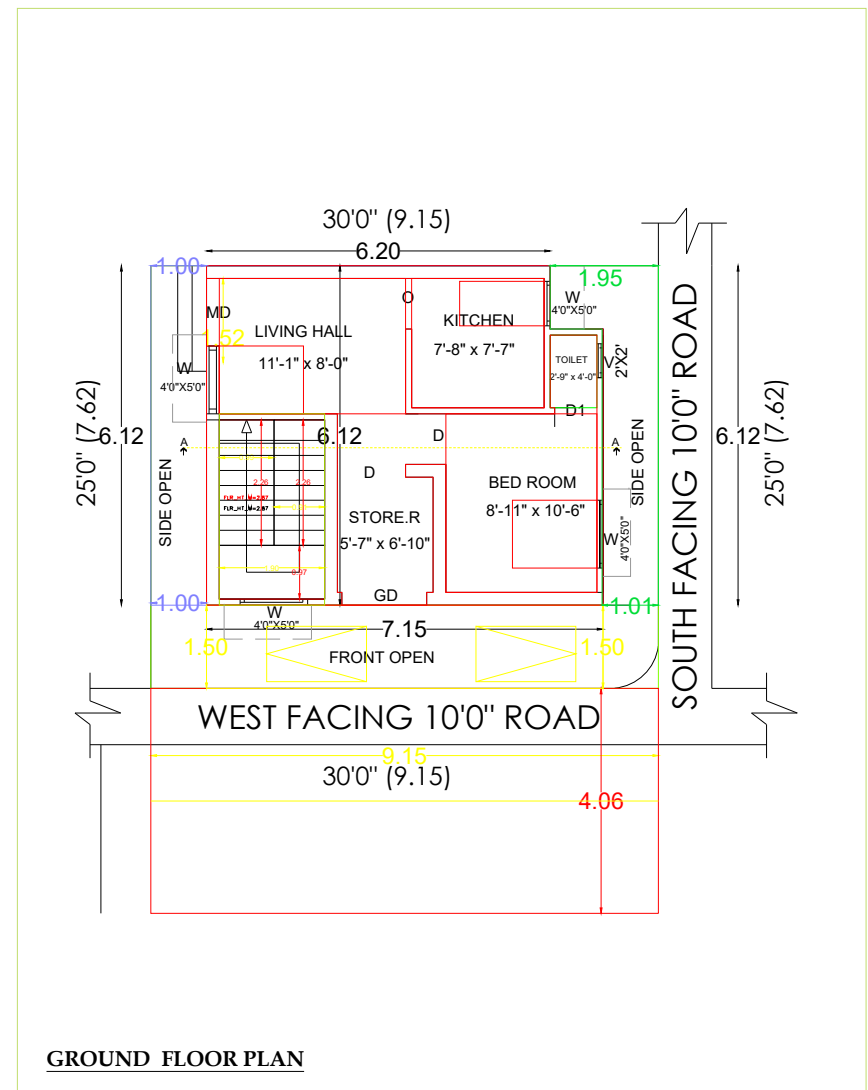


PLAN SHOWING THE PROPOSED CONSTRUCTION OF R.C.C.ROOF GROUND FLOOR & FIRST FLOOR RESIDENTIAL BUILDING IN

IN PATTa NO :1762 AT R.S.NO: 68/2A1A , ALANGANALLUR VILLAGE & TOWN PANCHAYAT,

VADIPATTI TALUK, MADURAI DISTRICT.

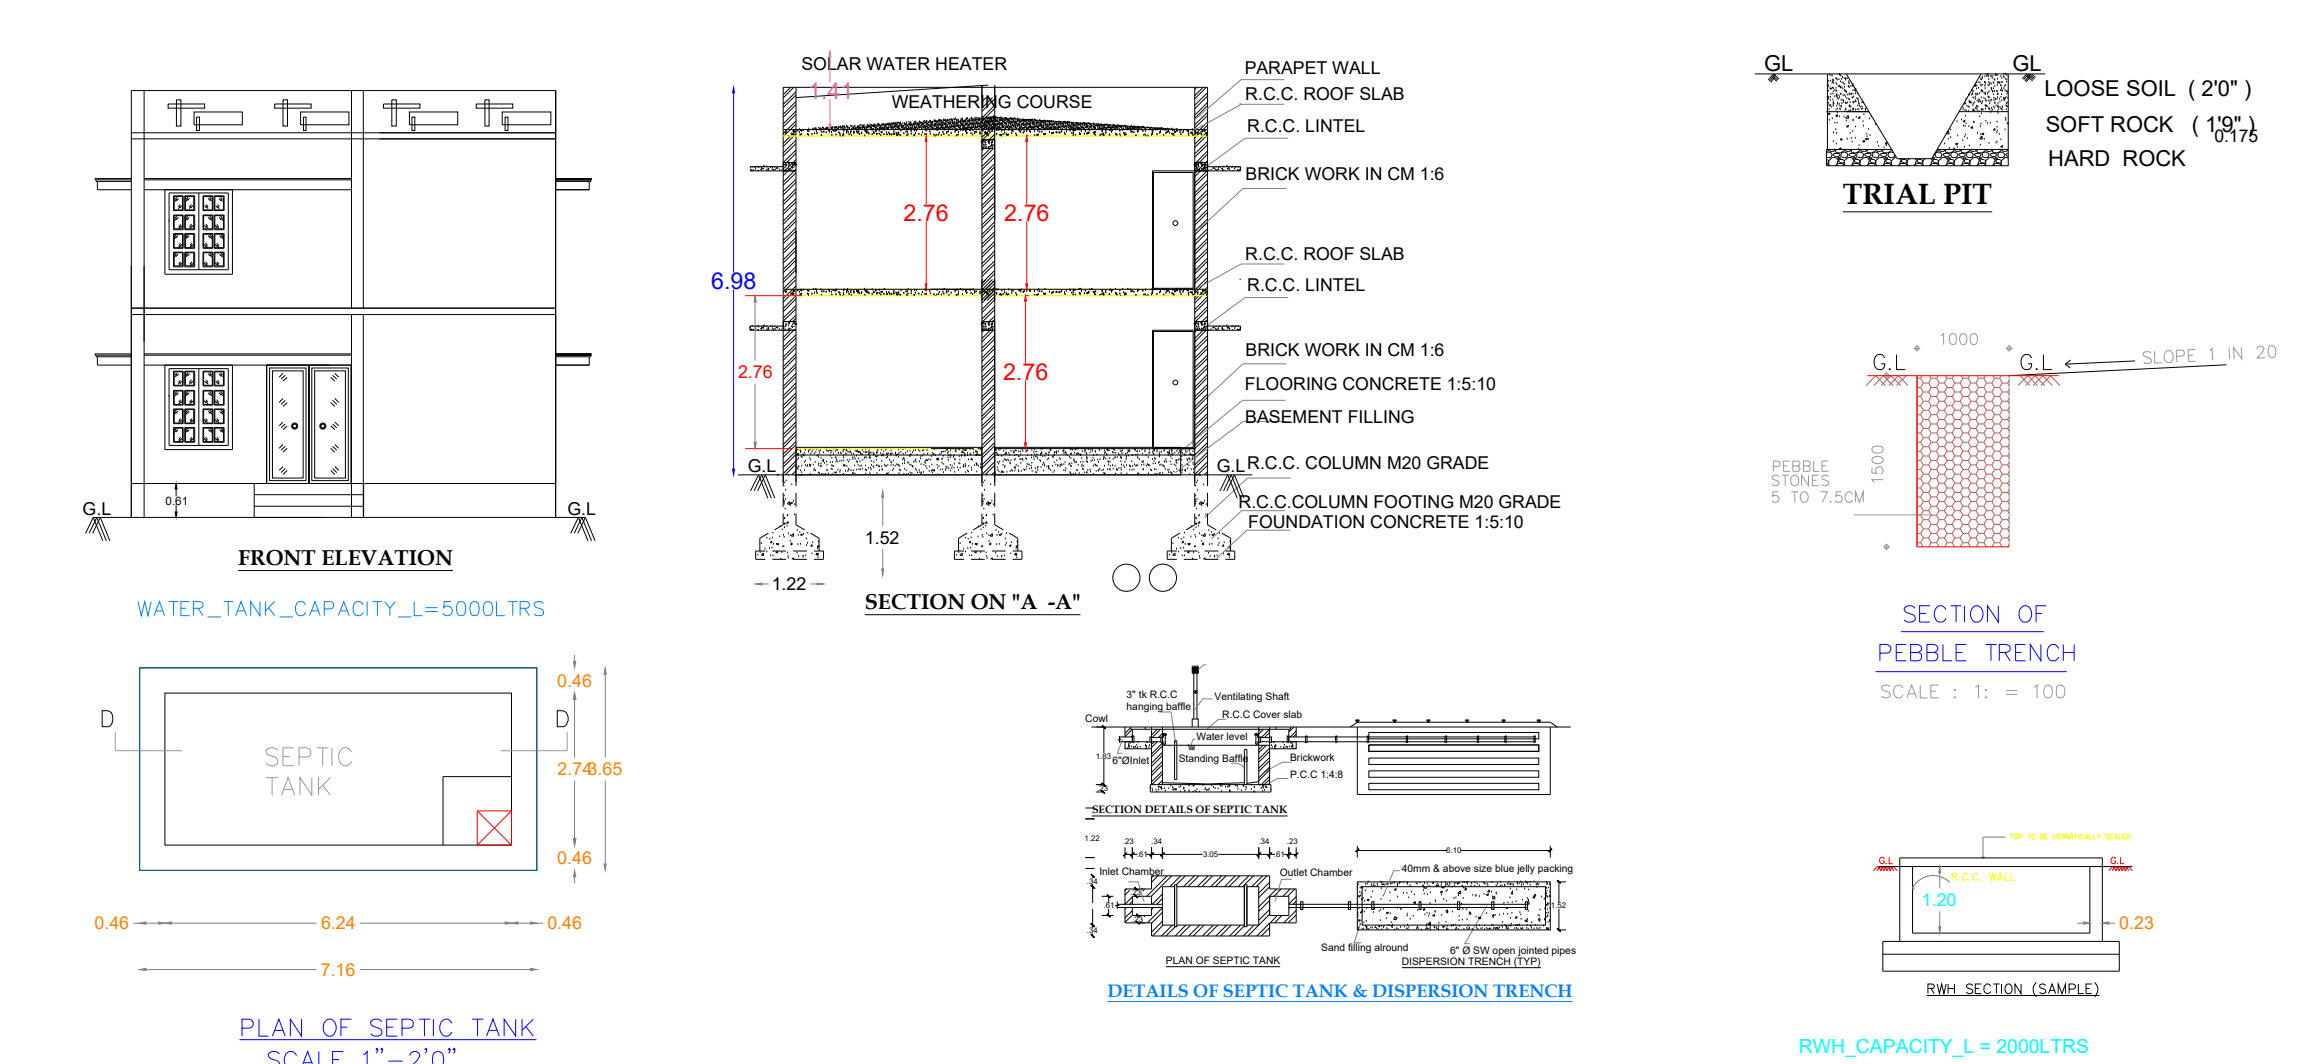

Applicant Name: Mrs.S.DHIVYA
SCALE : 1"=8'0"

ROUTE MAP

OFFICE USE:

Mrs.S.DHIVYA
W/O Mr.PALANI MUTHU
APPLICANT

ER.V.GUNA SEKAR M.E STRUCTURAL
LICENSED BUILDER& STRUCTURAL CONSULTANT
ETERNAL DESIGN AND CONSTRUCTION
NO.65, NORTH STREET , FIRST FLOOR
UNION OFFICE ROAD, ALANGANALLUR
MADURAI ., PH.NO: 90924 37594
LICENSED ENGINEER

KEY PLAN
NON SCHEME AREA

SANTHRAMOHAN VACCANT LAND

30'0" (9.15)

25'0" (7.62)

6.12

7.65

6.20

30'0" (9.15)

25'0" (7.62)

6.12

PRO.BUILDING SITE
R.S.NO:68/2A1A
PATTa NO :1762

SITE PLAN

JOINERY DETAILS:-

ED - ENTRANCE DOOR - 1.52 x 2.13- 5'-0"x7'-0"

D - DOOR - 0.91x 2.13 - 3'-0"x7'-0"

D1 - DOOR - 0.76 x 2.13 - 2'-6"x7'-0"

O - OPEN - 0.91 x 2.13 - 3'-0"x7'-0"

W - WINDOW - 1.22 x 1.52 - 4'-0"x5'-0"

KW - WINDOW - 1.22 x 0.76 - 4'-0"x2'-6"

V - VENTILATOR - 0.91 x 0.61 - 3'-0"x2'-0"

AREA DETAILS

SQ.FT

SQ.MT

AREA OF THE SITE - 750.00 - 69.70

AREA OF THE PRO. GROUND FLOOR - 458.91 - 42.65

AREA OF THE PRO. FIRST FLOOR - 458.91 - 42.65

NET OPEN SPACE - 291.09 - 27.04

DTCP APPROVAL NO:

SUB -DIVISION

REFERENCE :-

- SITE BOUNDARY

- PROPOSED BUILDING

- ROAD

NO.OF TWO WHEELER PARKING PROVIDED: 1NO

FSI =

TOTAL BUILDUP AREA AS PER FSI RULES

SITE AREA

105.81/ 148.61 = 0.71>2

SCALE:-

PLAN,SECTION & ELEVATION 1" = 1:100

SITE PLAN 1" = 1:200