




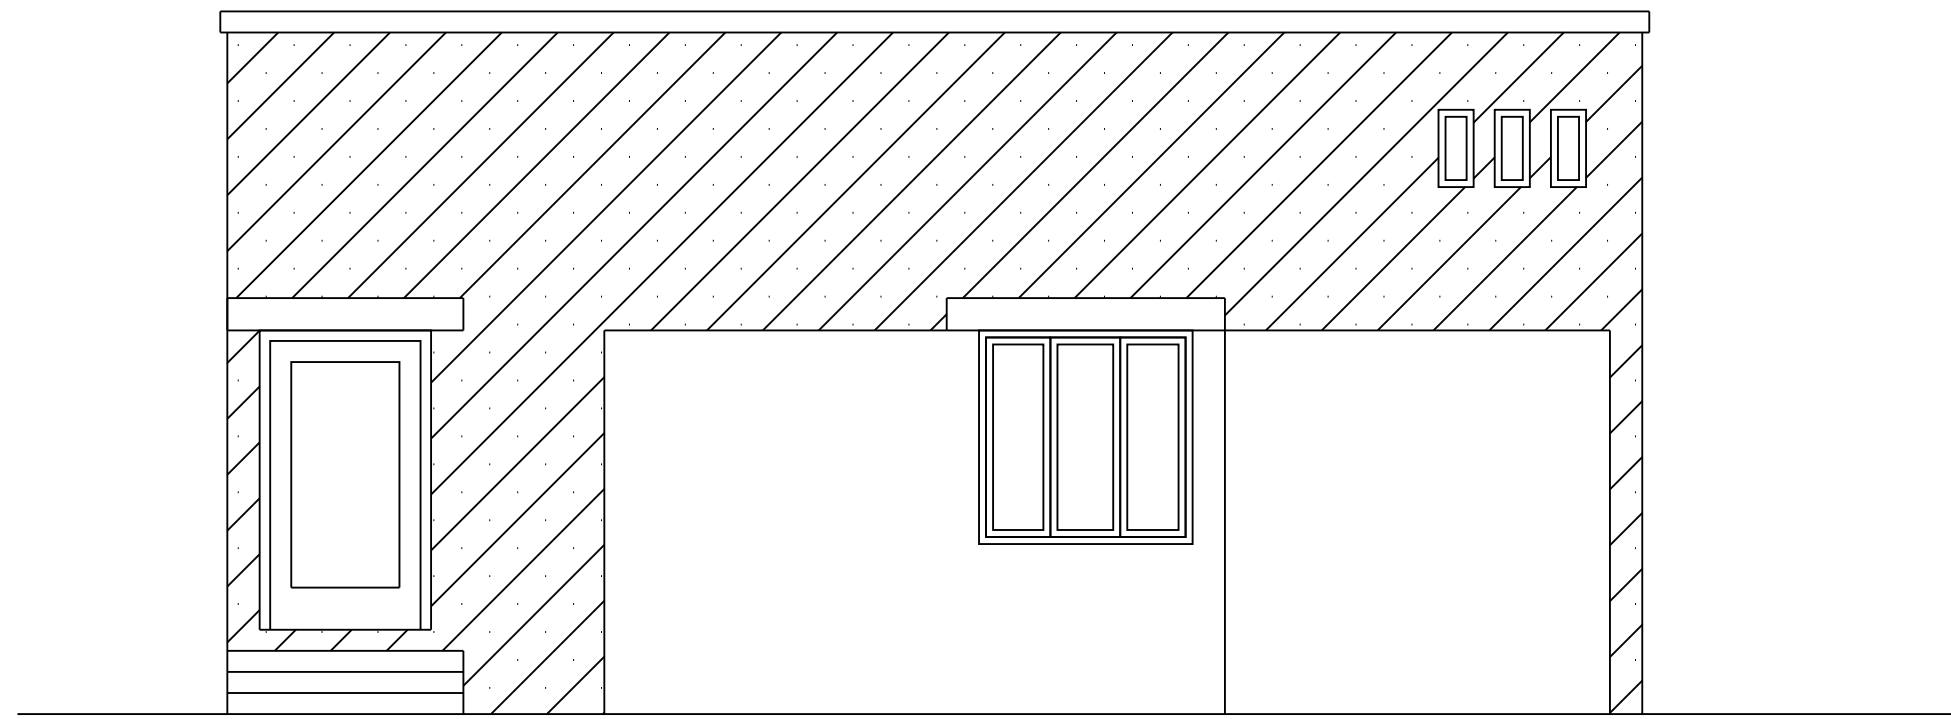


ELEVATION

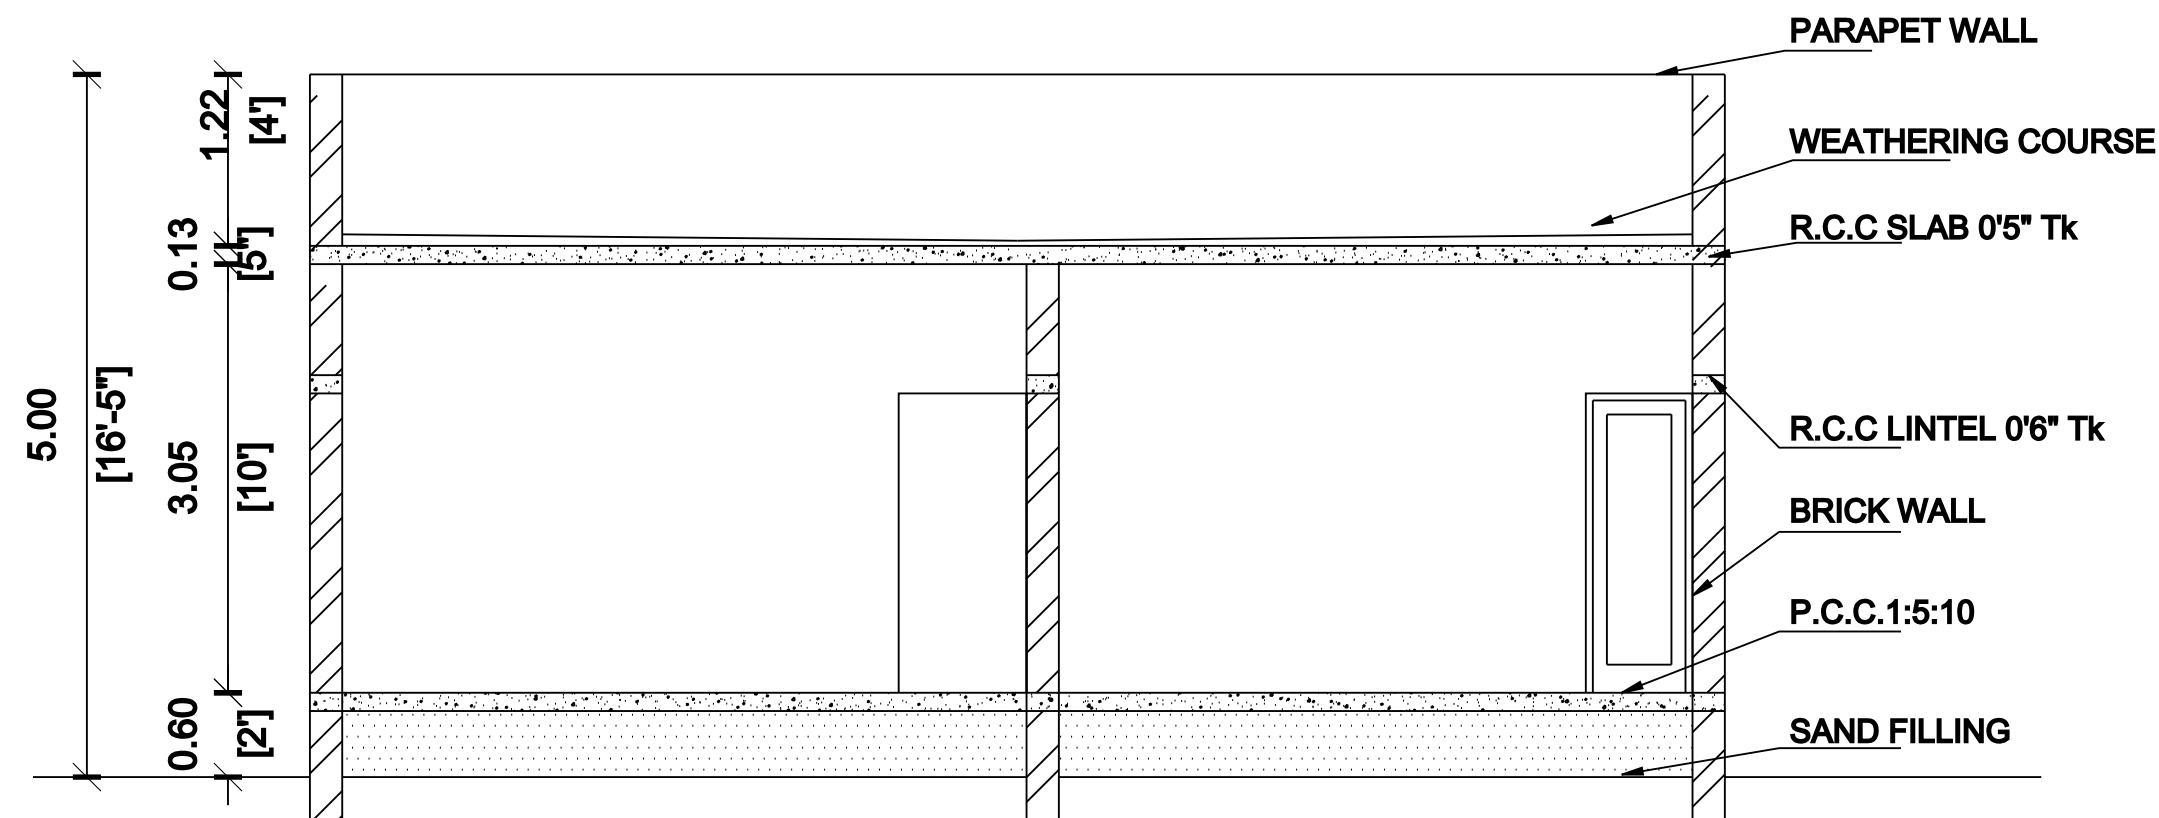


SECTION ON 'A-A'

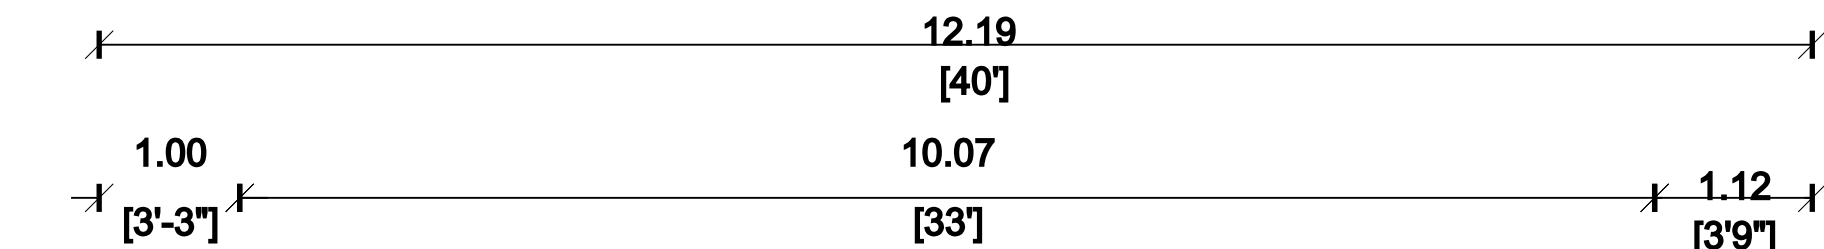

12.19 [40'0"]

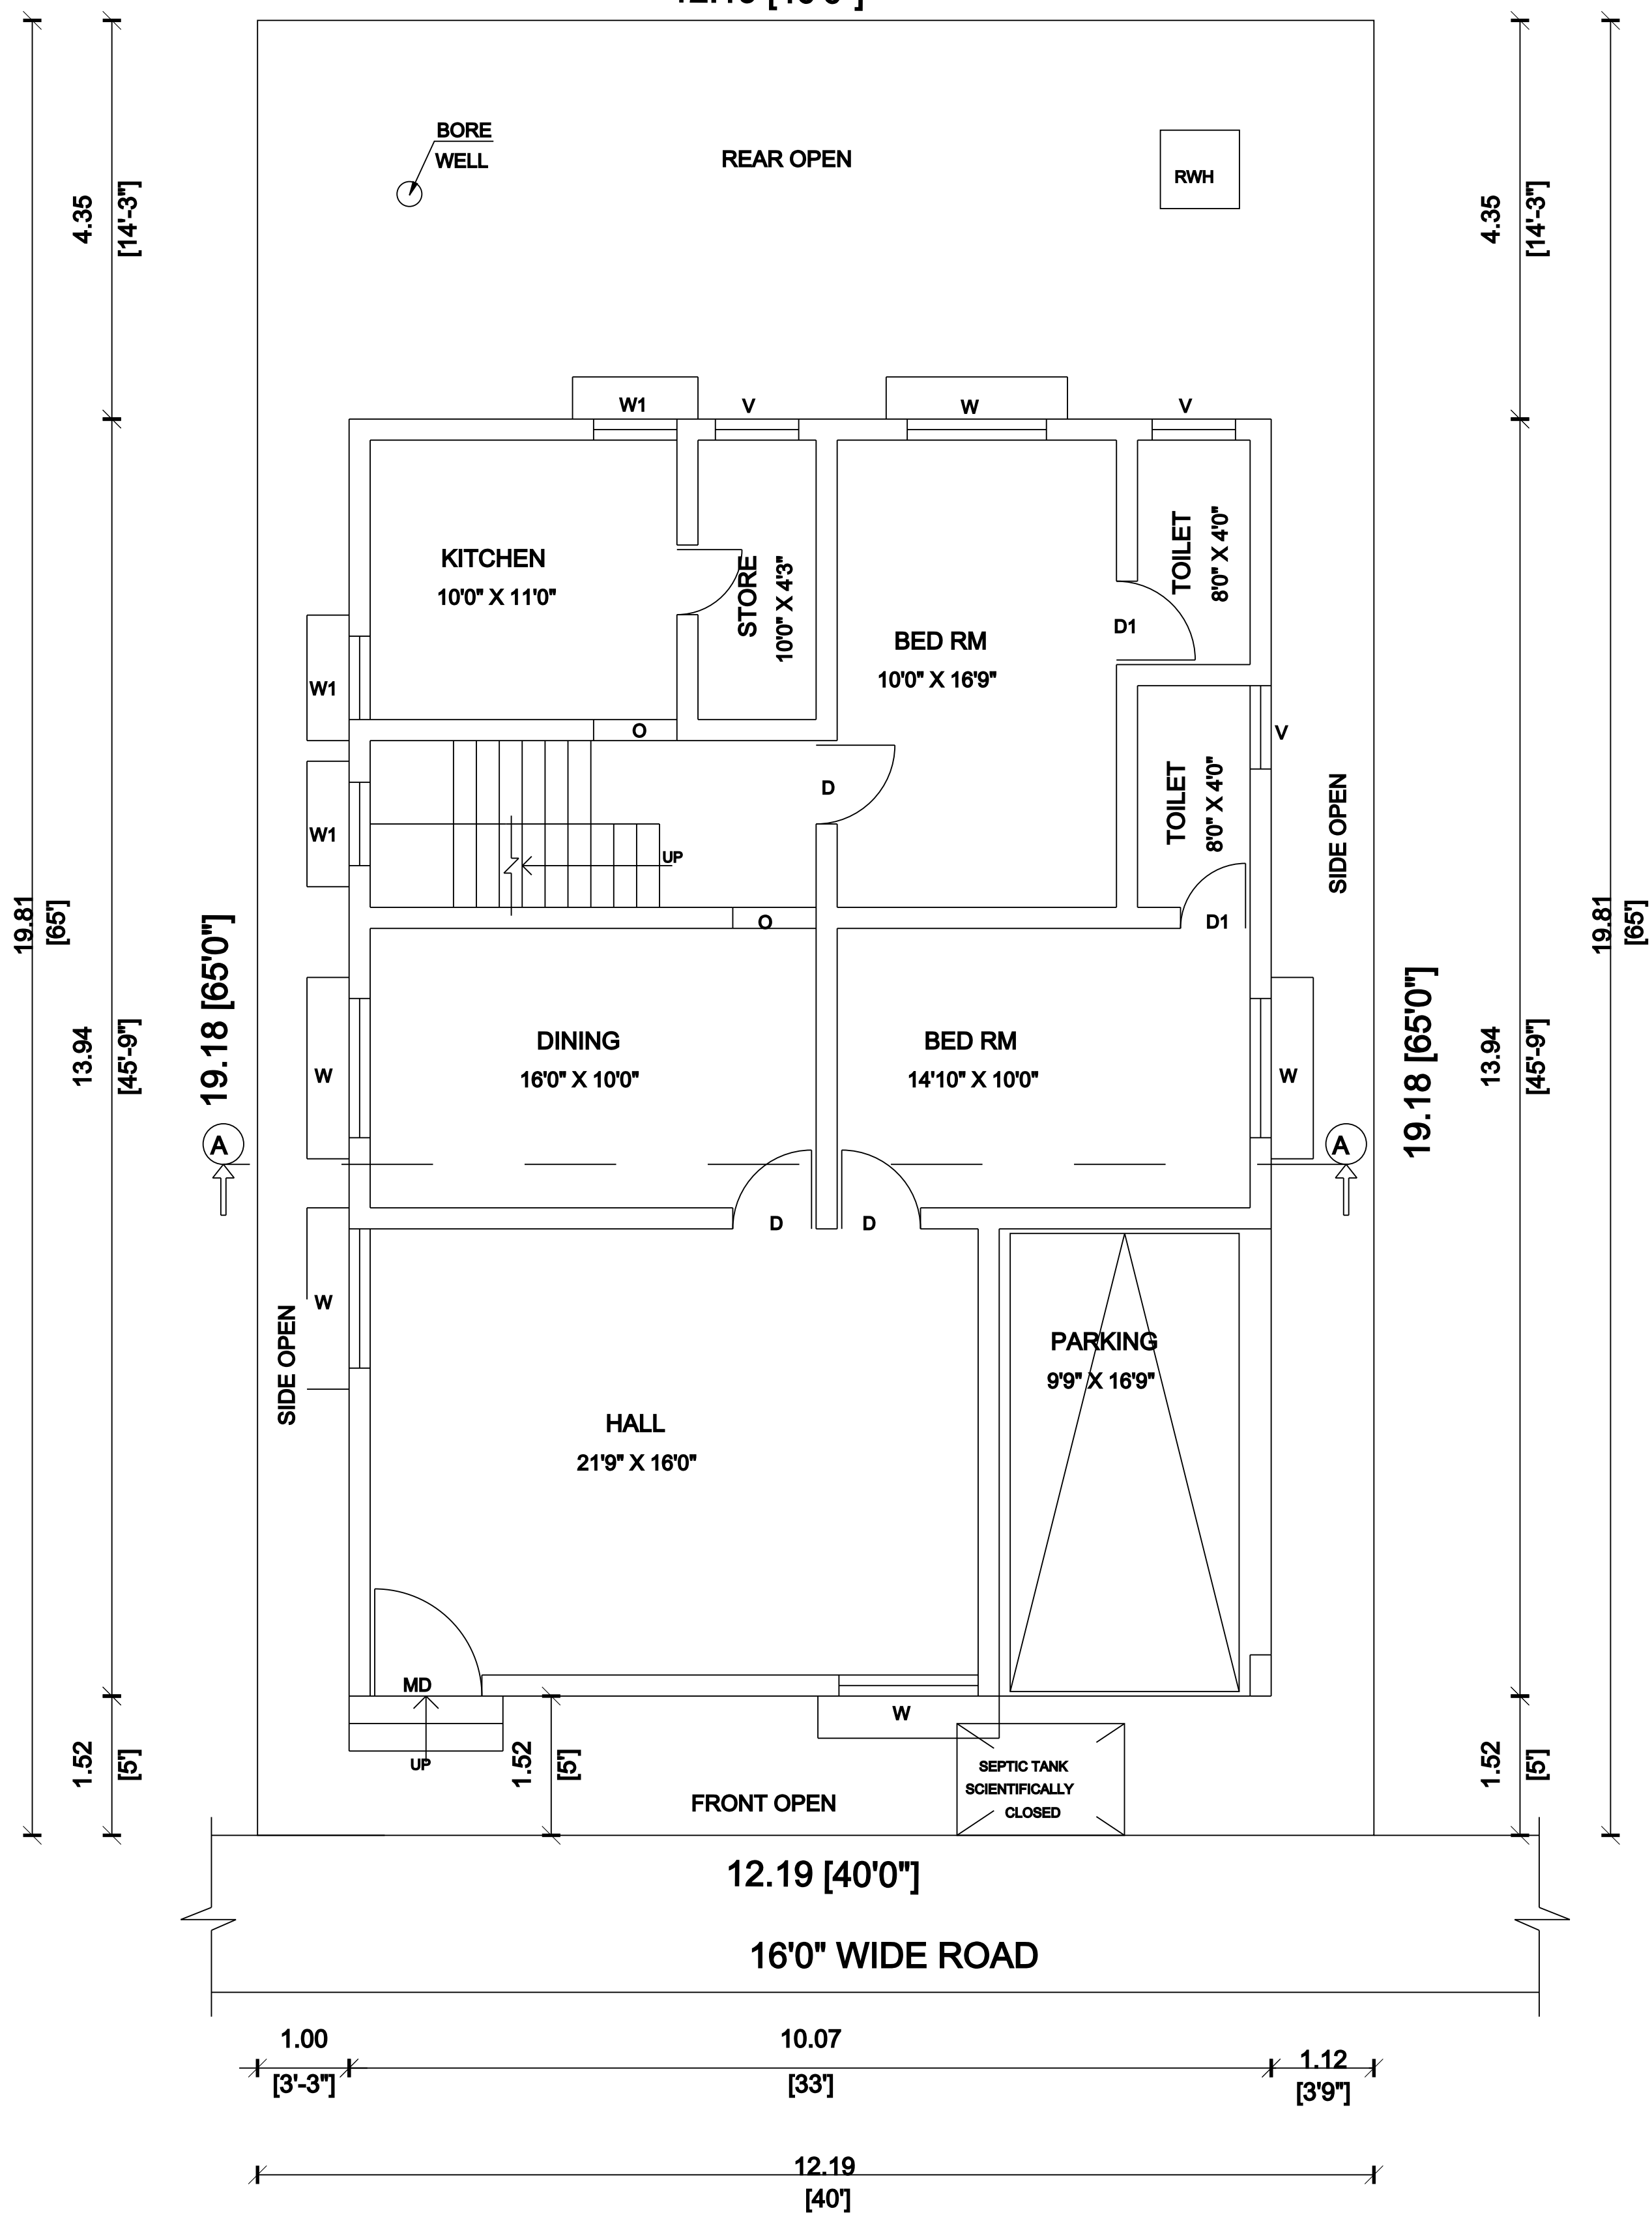


PRO.GROUND FLOOR PLAN

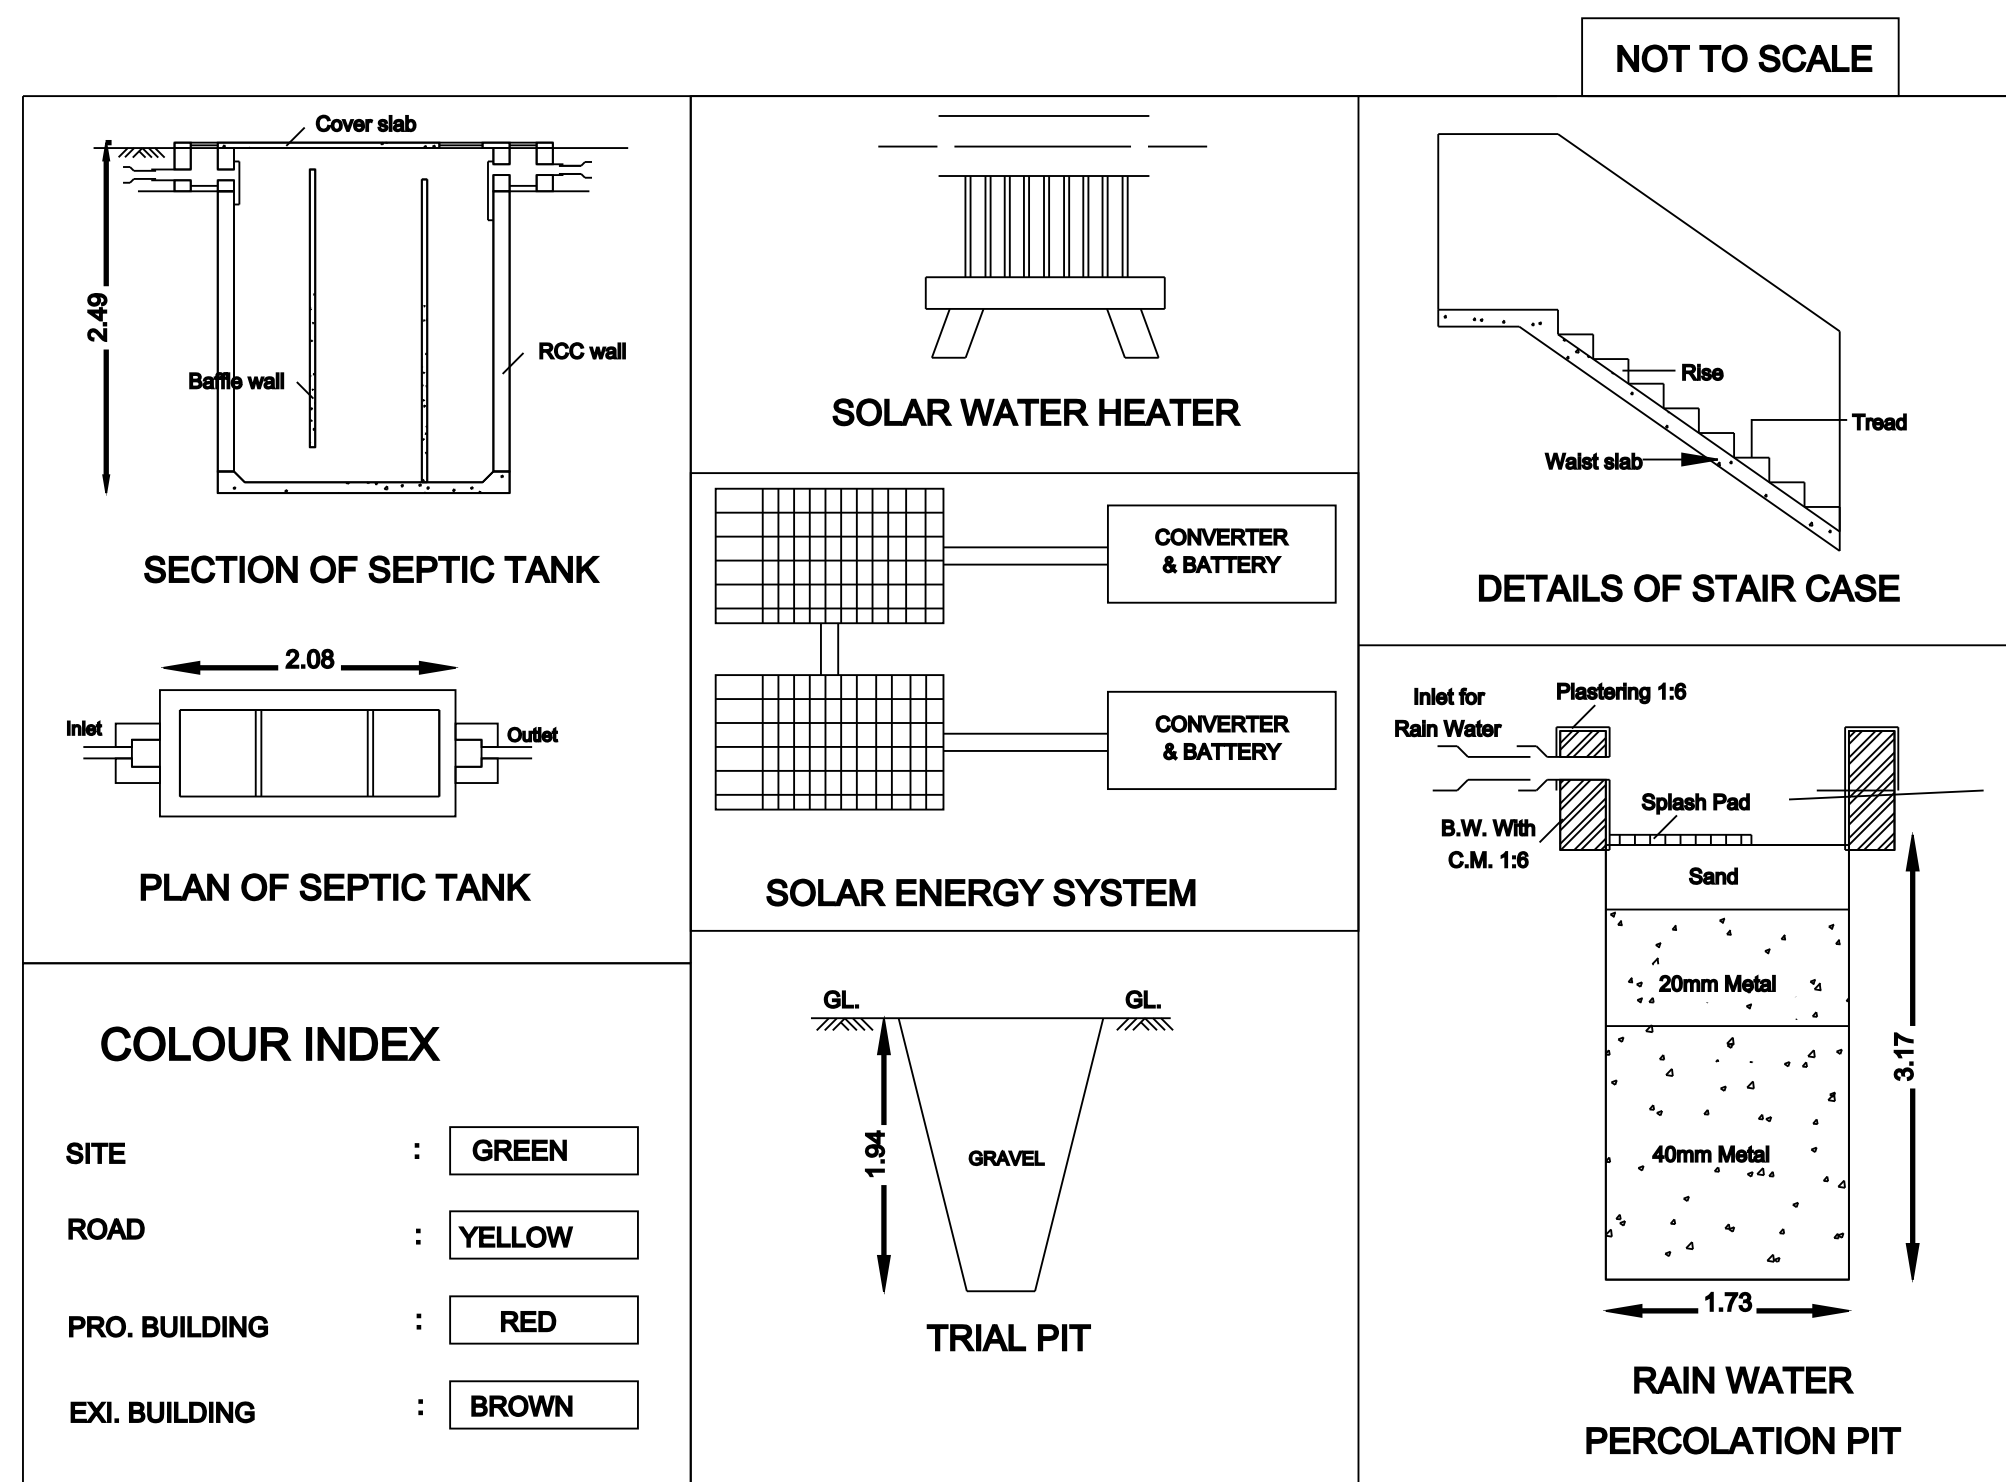

JOINERY DETAILS:

MD	MAIN DOOR	1.22 x 2.10	4'0" x 7'0"
D	DOOR	0.91 x 2.10	3'0" x 7'0"
D1	DOOR	0.76 x 2.10	2'6" x 7'0"
O	OPENING	0.91 x 2.10	3'0" x 7'0"
W	WINDOW	1.52 x 1.52	5'0" x 5'0"
W1	WINDOW	0.91 x 1.22	3'0" x 4'0"
V	VENTILATOR	0.91 x 0.91	3'0" x 3'0"

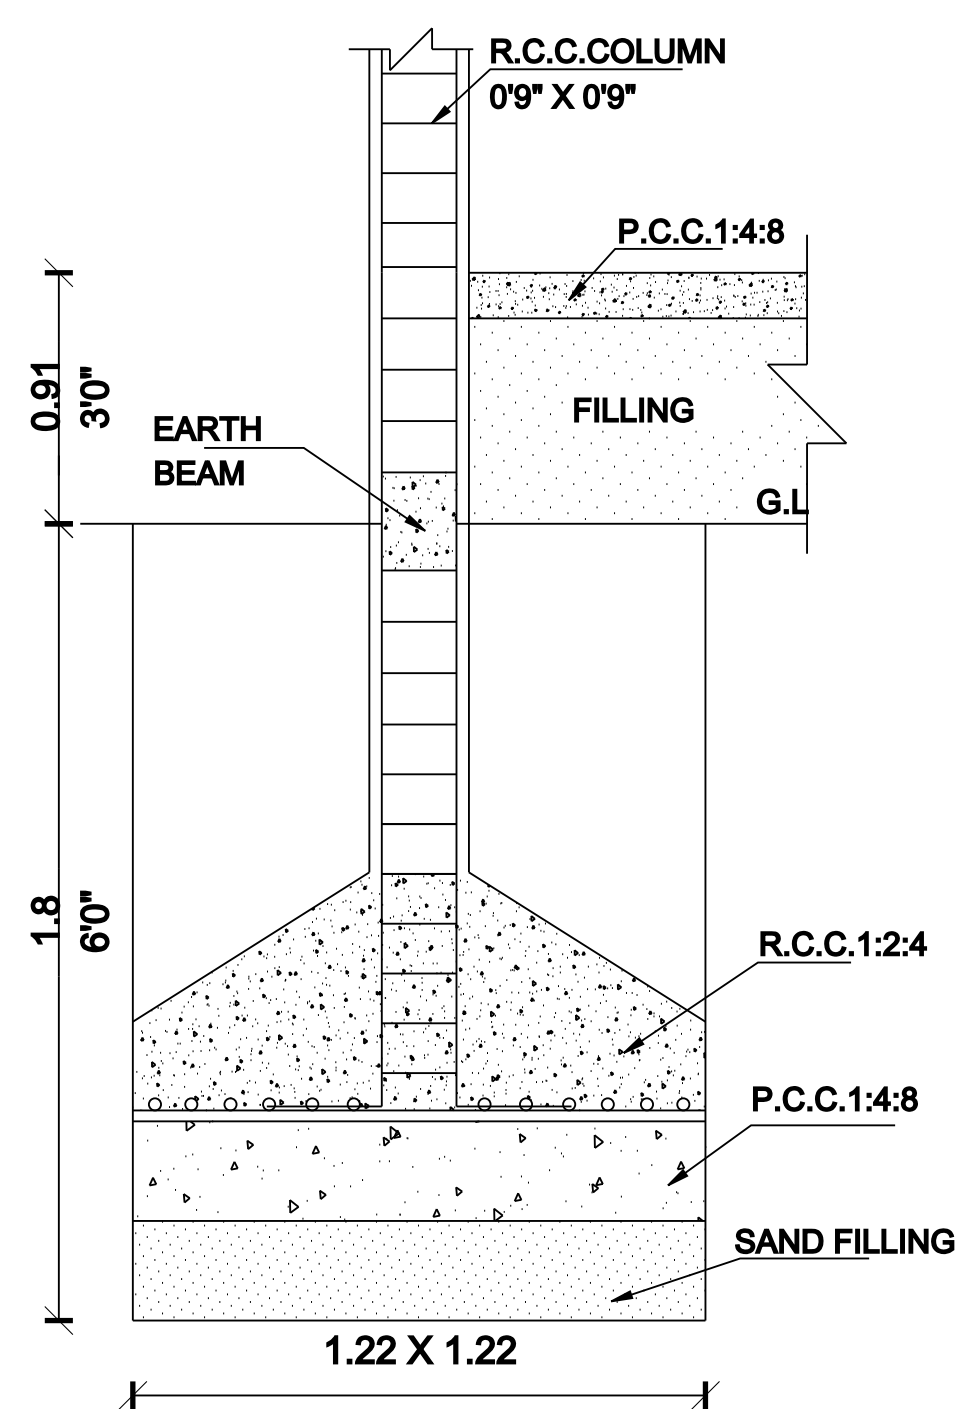


FOUNDATION DETAILS

NOT TO SCALE

SITE PLAN
(NOT TO SCALE)

16'0" WIDE ROAD

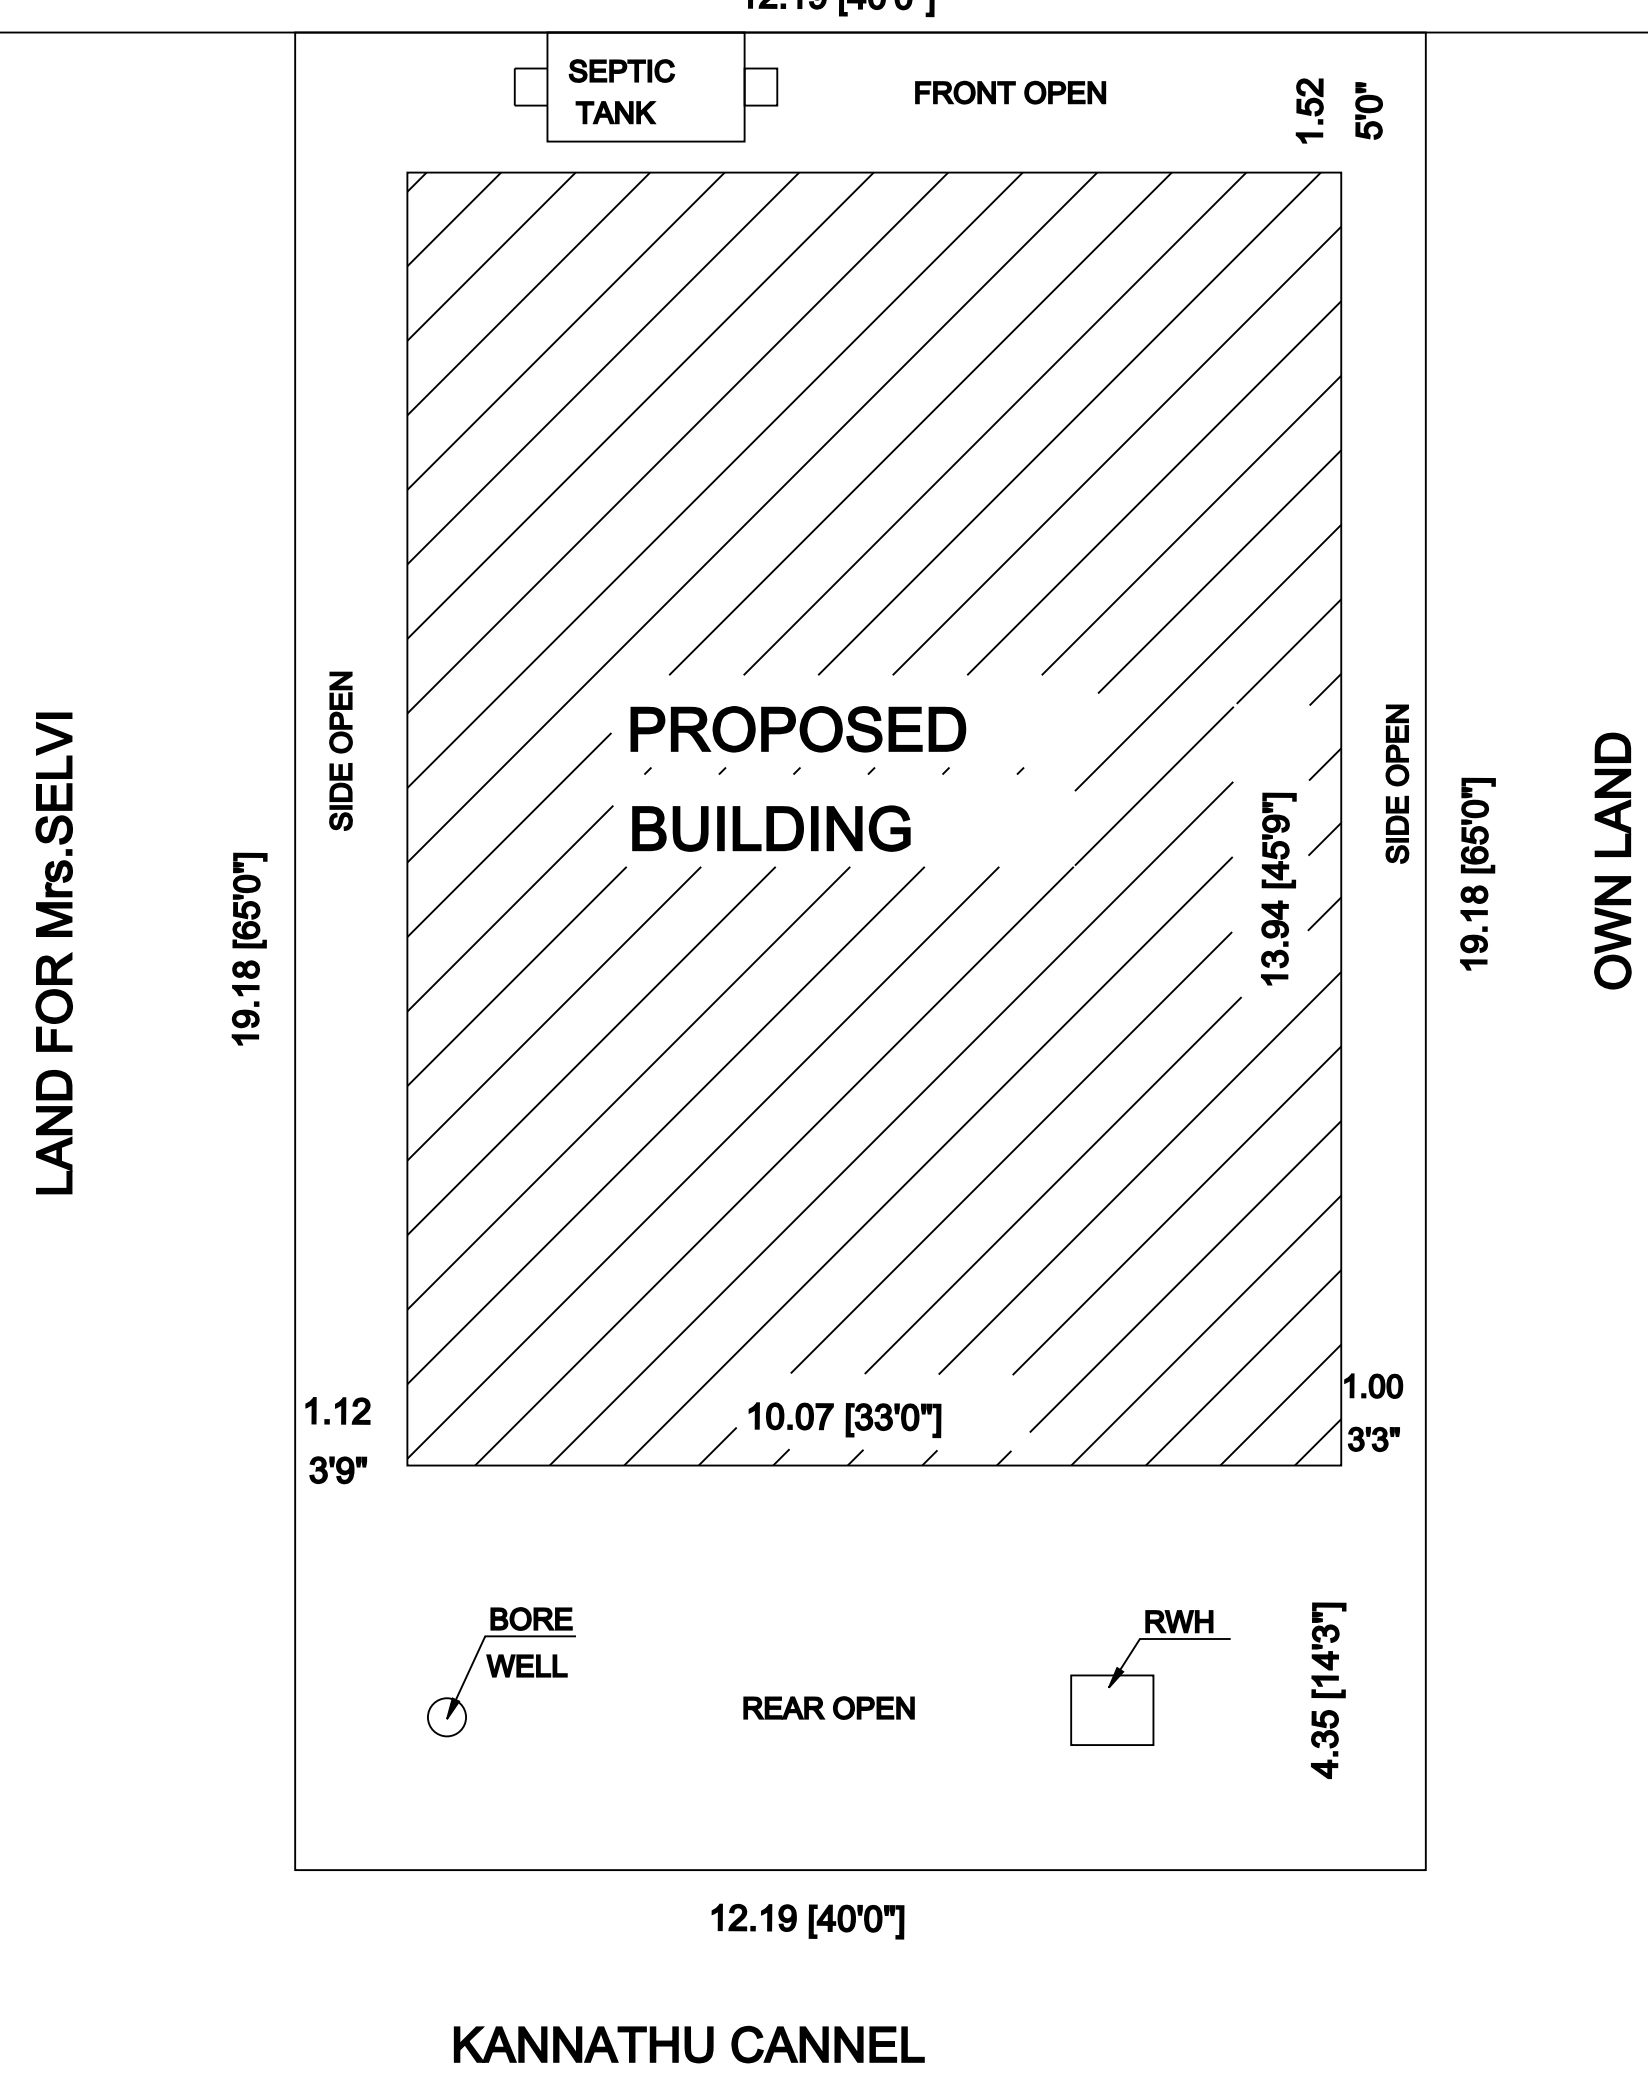

KANNATHU CANNEL

AREA DETAILS	F.S.I		NON F.S.I		TOTAL	
	(Sq.m)	(Sq.Ft)	(Sq.m)	(Sq.Ft)	(Sq.m)	(Sq.Ft)
SITE AREA	-	-	-	-	241.54	2600.00
PRO.GROUND FLOOR AREA	125.22	1346.44	15.15	163.31	140.37	1509.75
OPEN AREA	-	-	-	-	101.17	1082.25
TOTAL	125.22	1346.44	15.15	163.31		

FLOOR SPACE INDEX =	125.22	=	0.518 %	< 2.0%
	241.54			

CAR PARKING REQUIRED - 1 No
TWO WHEELER PARKING REQUIRED - NIL

PLAN SHOWING THE PROPOSED CONSTRUCTION
OF A RESIDENTIAL BUILDING IN SURVEY NO:
543/3C1A1A1, NEW PATT A NO: 5885, NEW PATT A
SURVEY NO: 543/25, WARD NO: 14,
KATCHAKARIYAMMAN KOVIL STREET, ELUMALAI
TOWN PANCHAYATH, PERAIYUR TALUK,
MADURAI DISTRICT.

SCALE: 1:100

Mr.K.S.PANDIAN
NAME OF APPLICANT

Er.N.SETHU RAJAN., D.C.E., A.Cad.,
SETHU CONSTRUCTIONS
REGISTERED ENGINEER
(ELUMALAI TOWN PANCHAYATH)
REGISTERED ENGINEER(MLPA)
ELUMALAI MAIN BAZZAR, ELUMALAI,
CELL: +91 9003983538,
E Mail id: nsethurajans@gmail.com
REGISTERED ENGINEER