



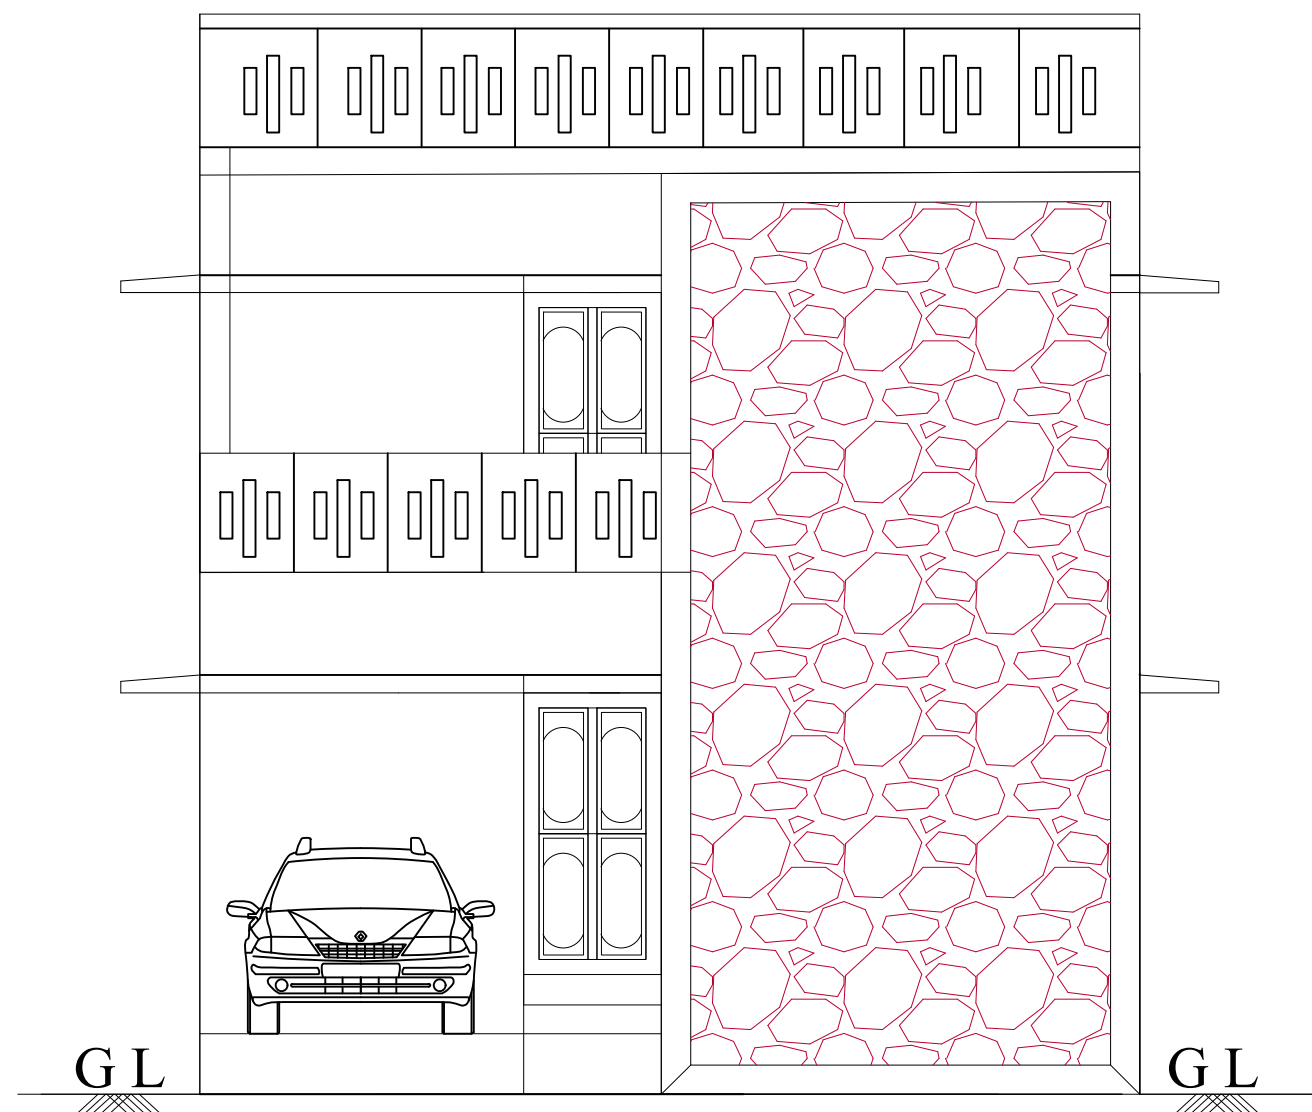


FRONT ELEVATION

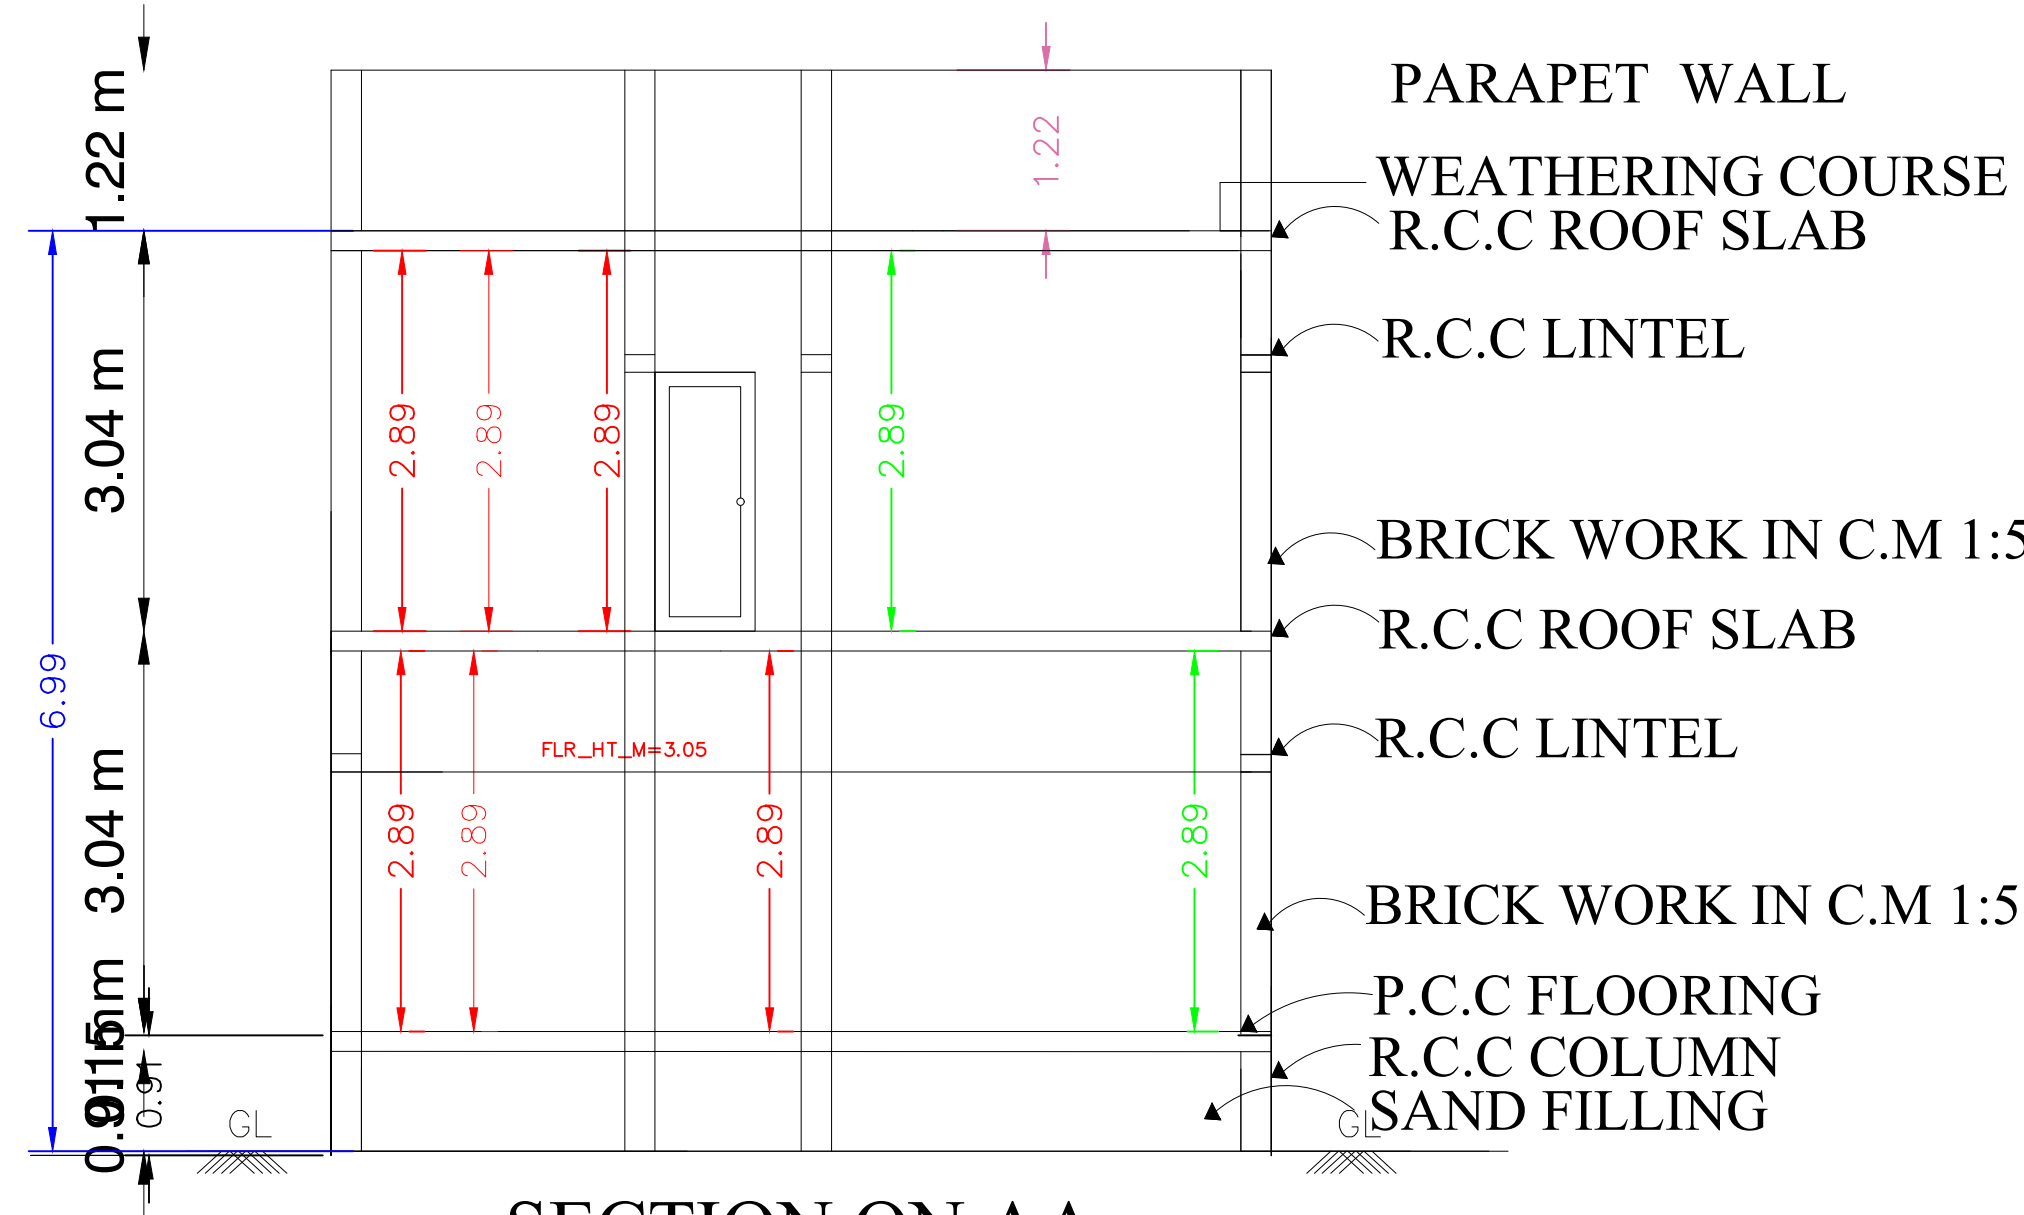


SECTION ON AA


NON SCHEME AREA
LAYOUT APPROVAL NO:223/2023

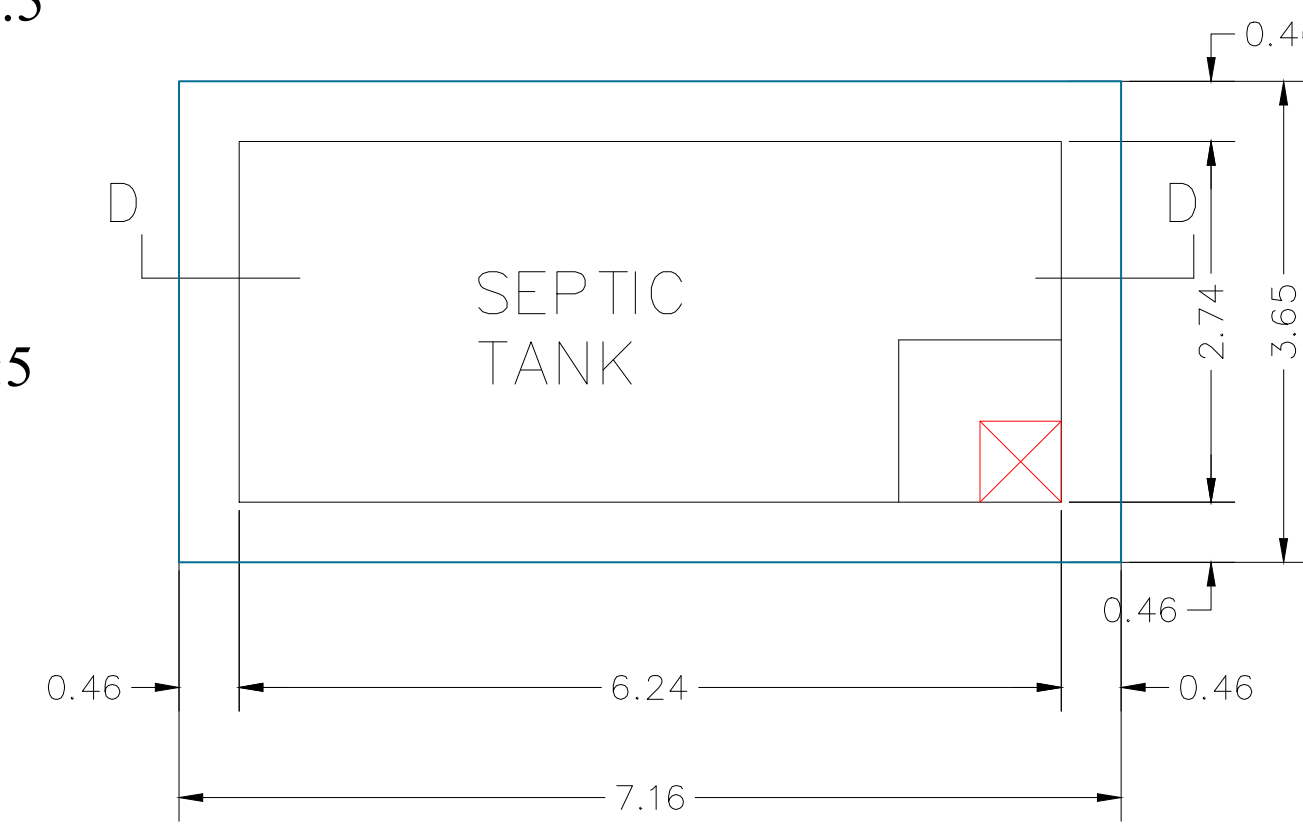


PLAN OF SEPTIC TANK
SCALE 1"-2'0"

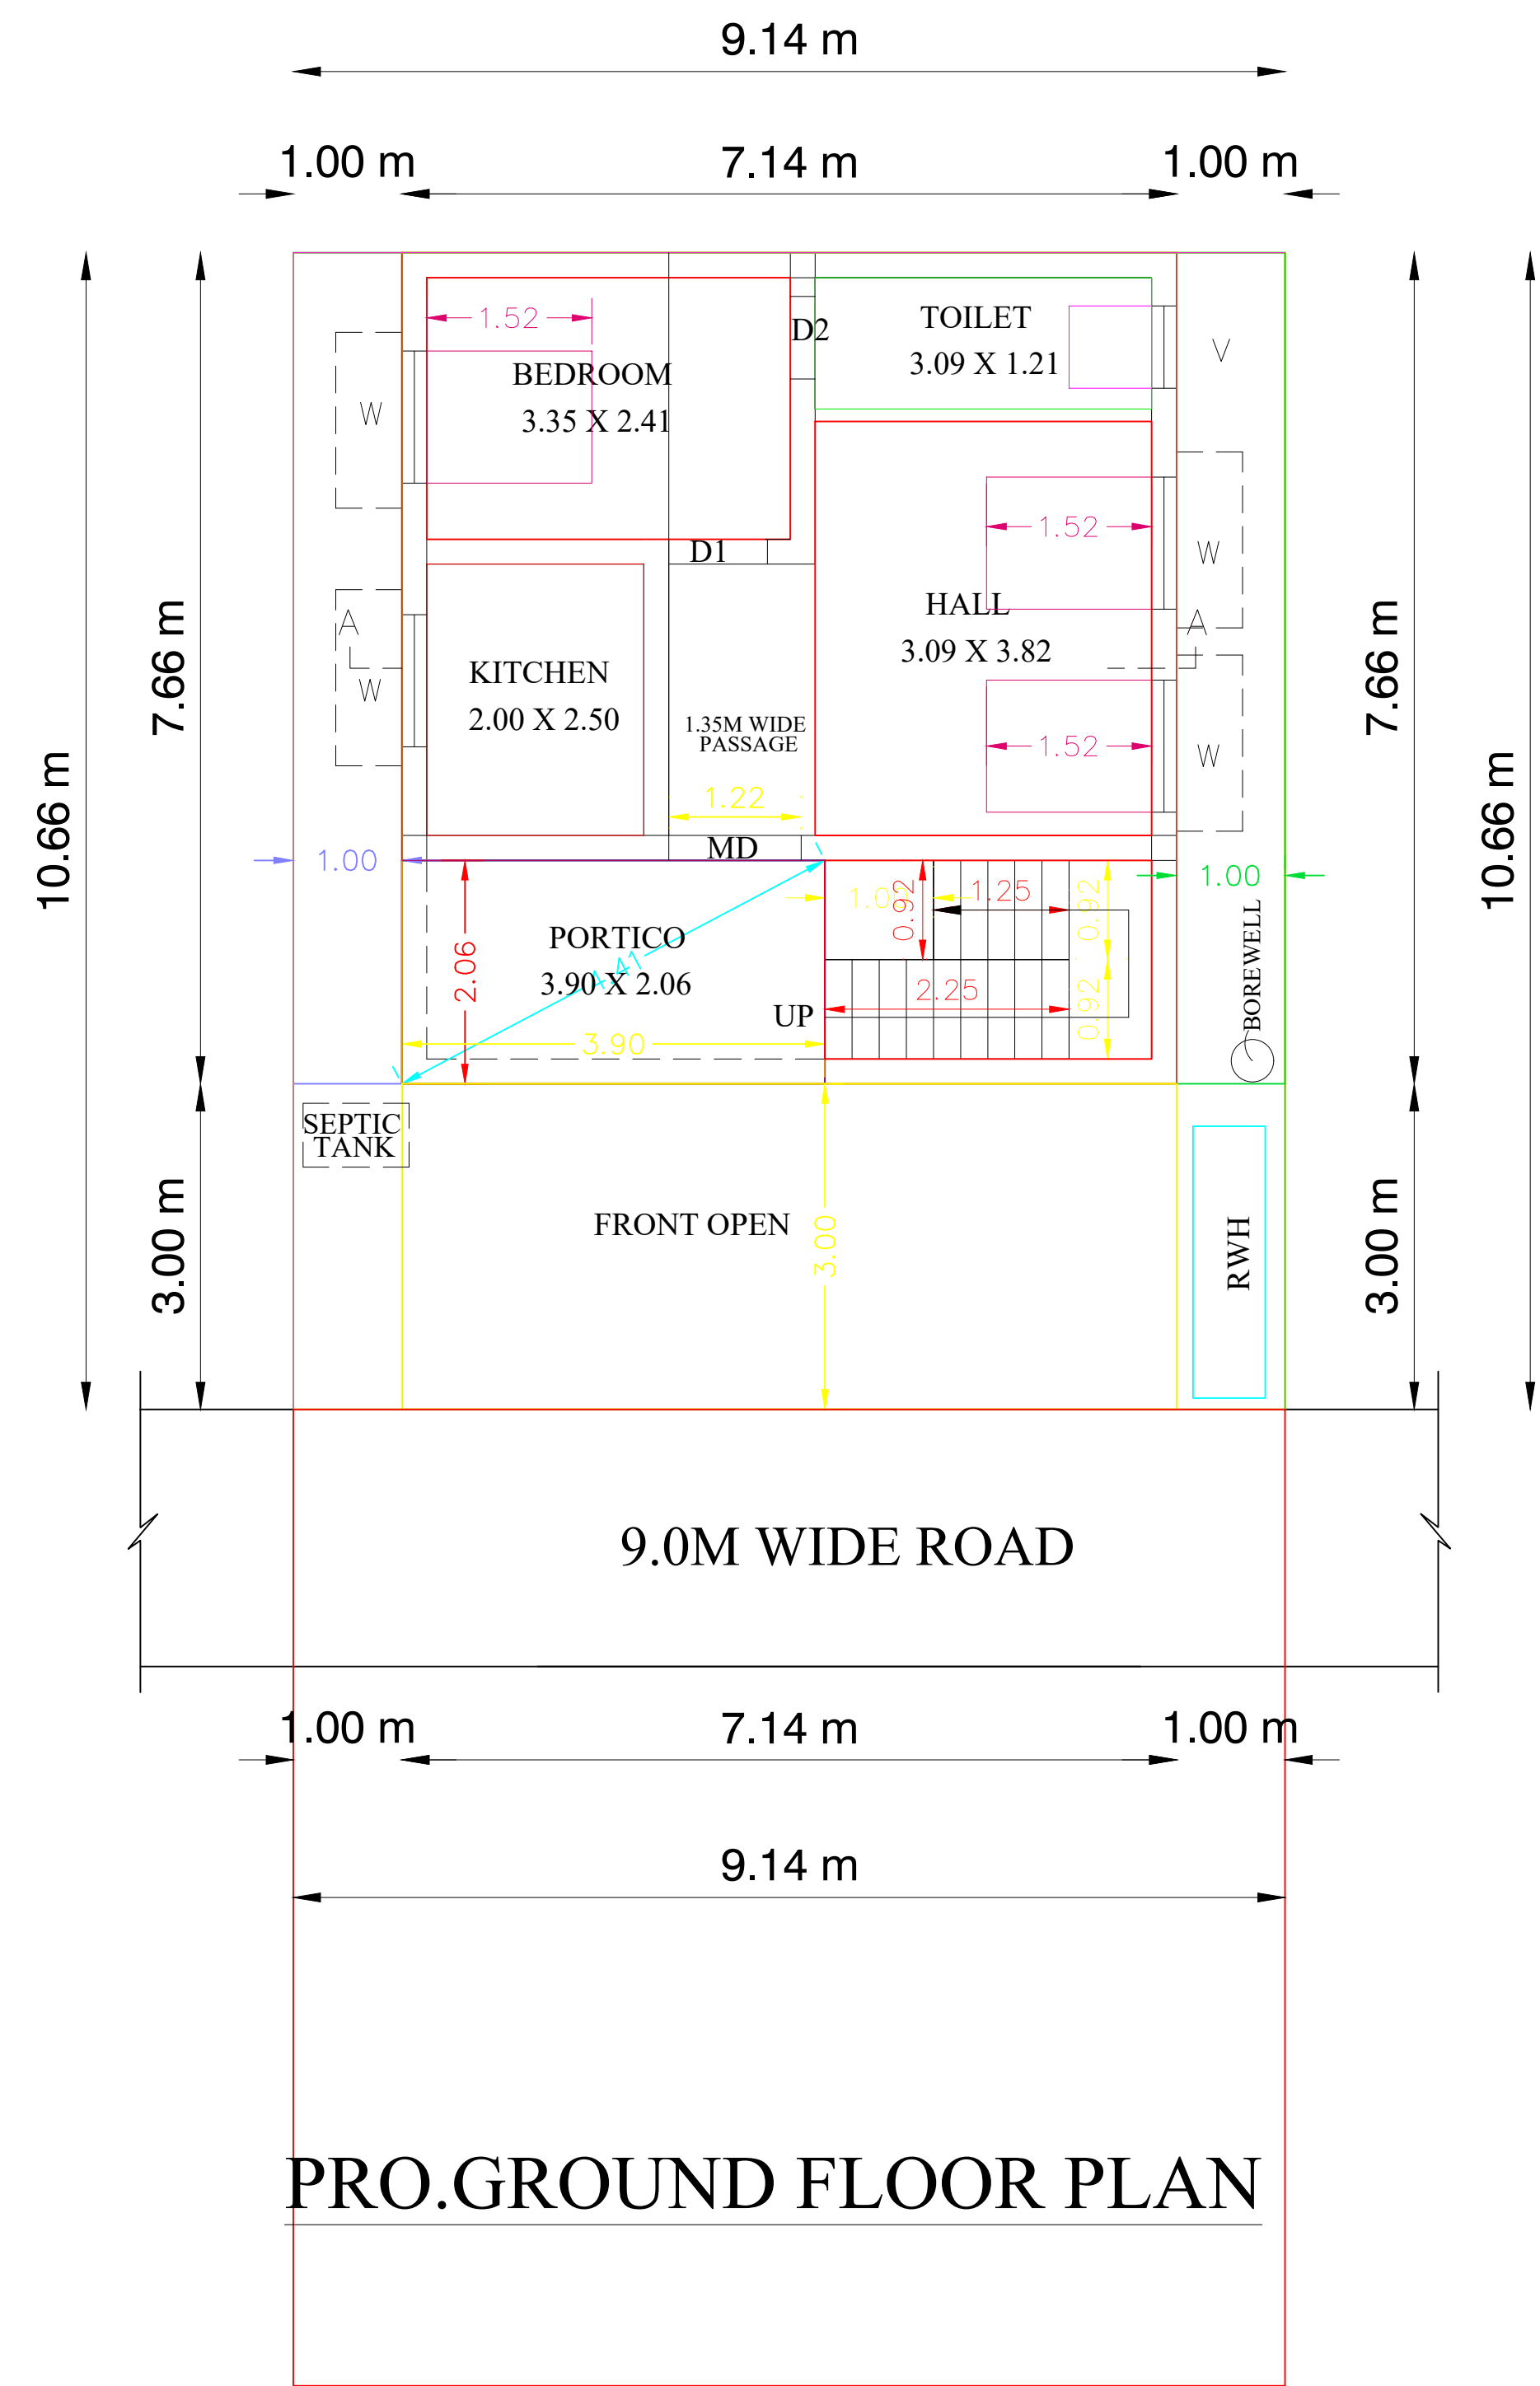


PRO.GROUND FLOOR PLAN

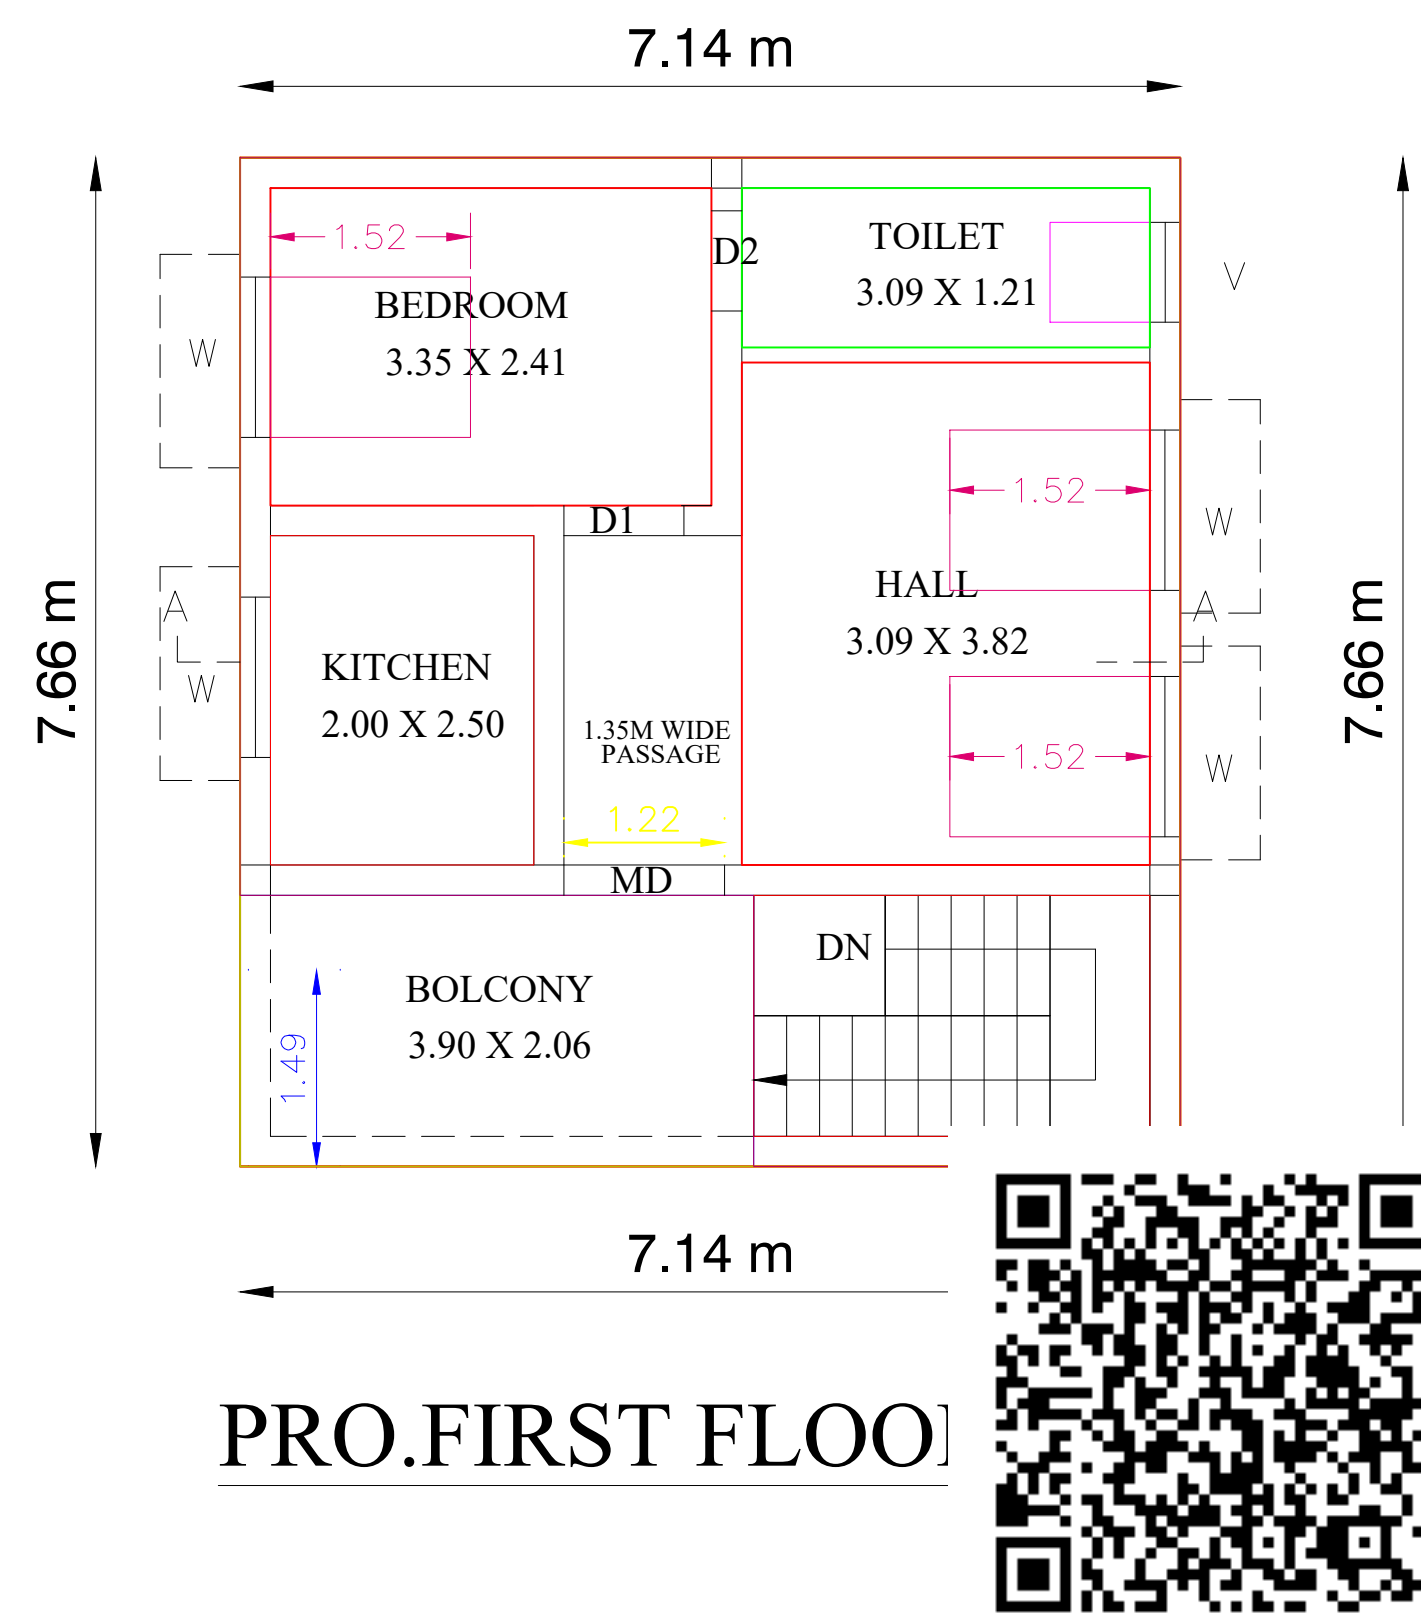


PRO.FIRST FLOOR

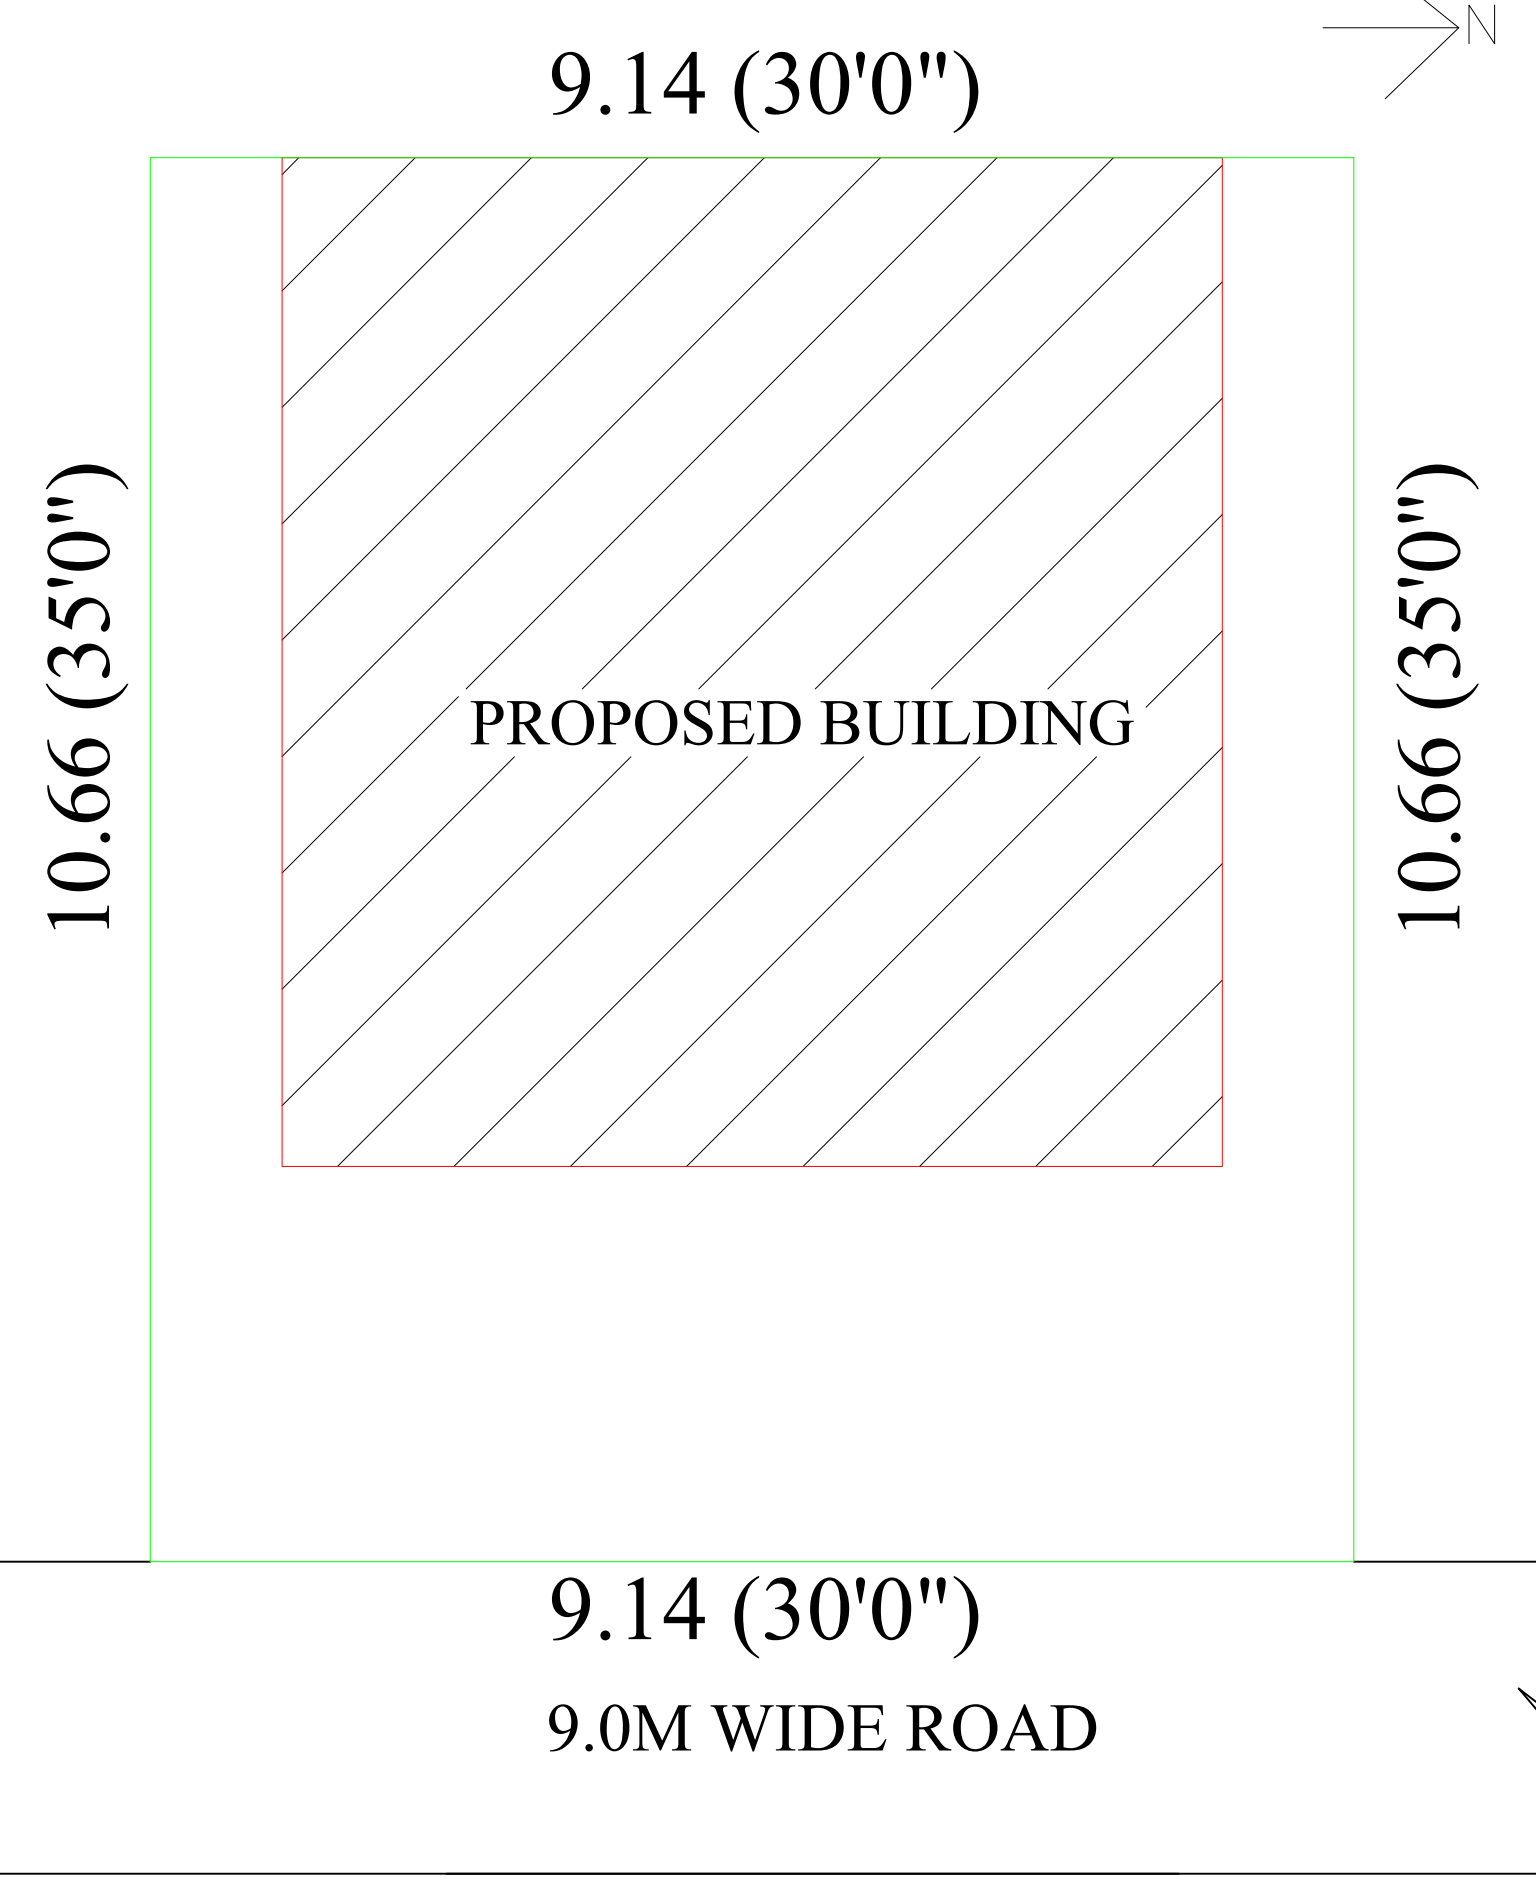


PROPOSED BUILDING

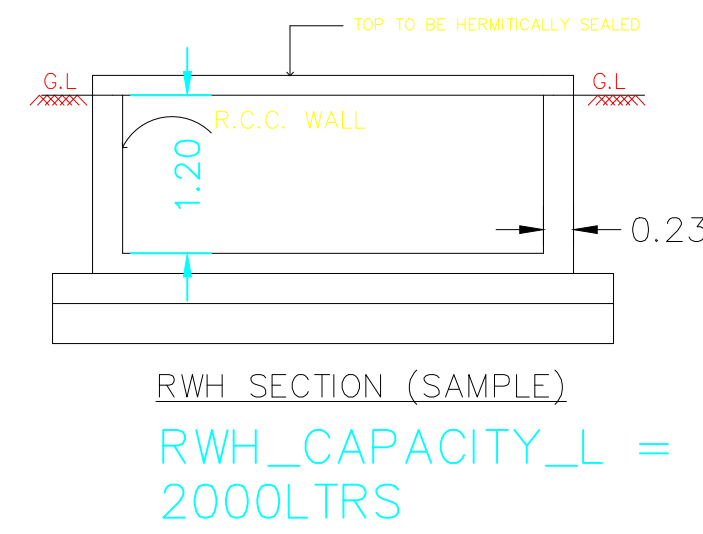


RW SECTION (SAMPLE)
RW_CAPACITY_L = 2000LTRS

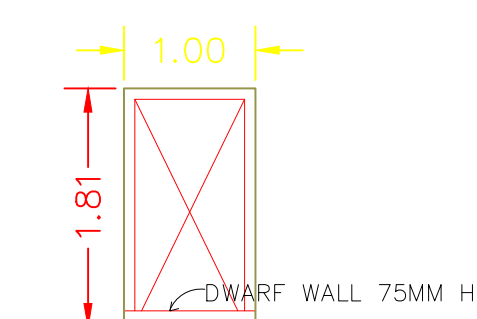


WICKET GATE

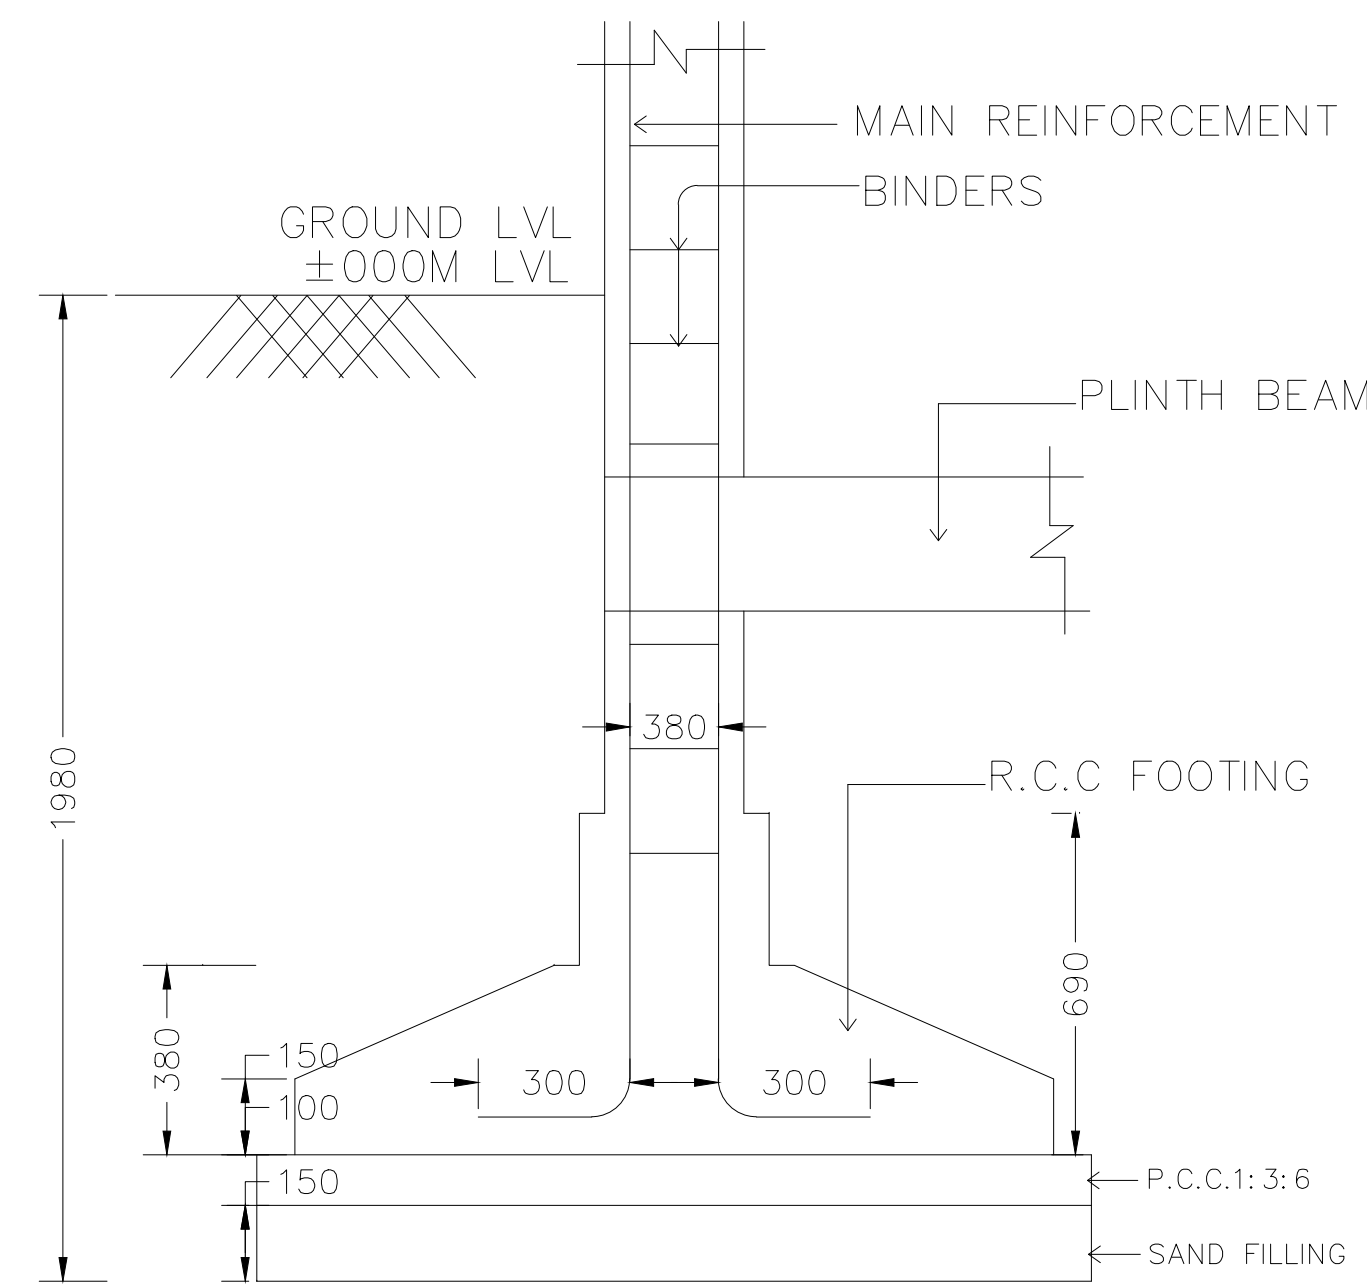


TYPICAL SECTION OF
R.C.C. COLUMN FOUNDATION
SCALE : 1" = 2'-0"

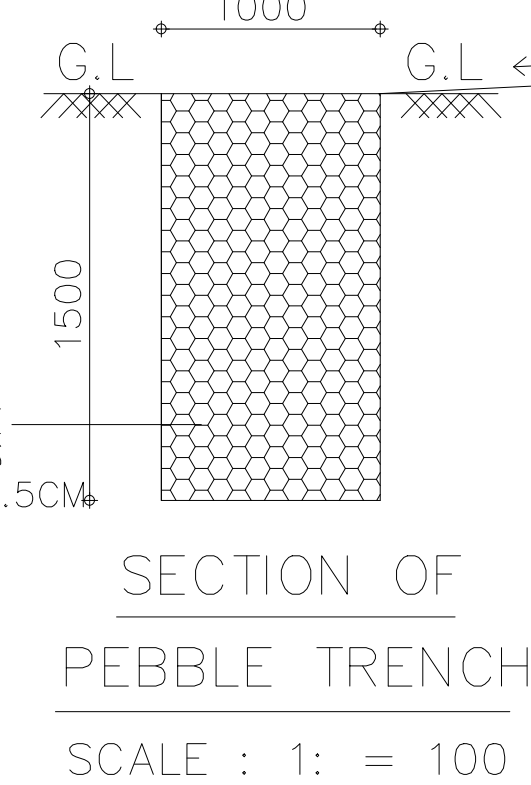

SECTION OF
PEBBLE TRENCH
SCALE : 1: = 100

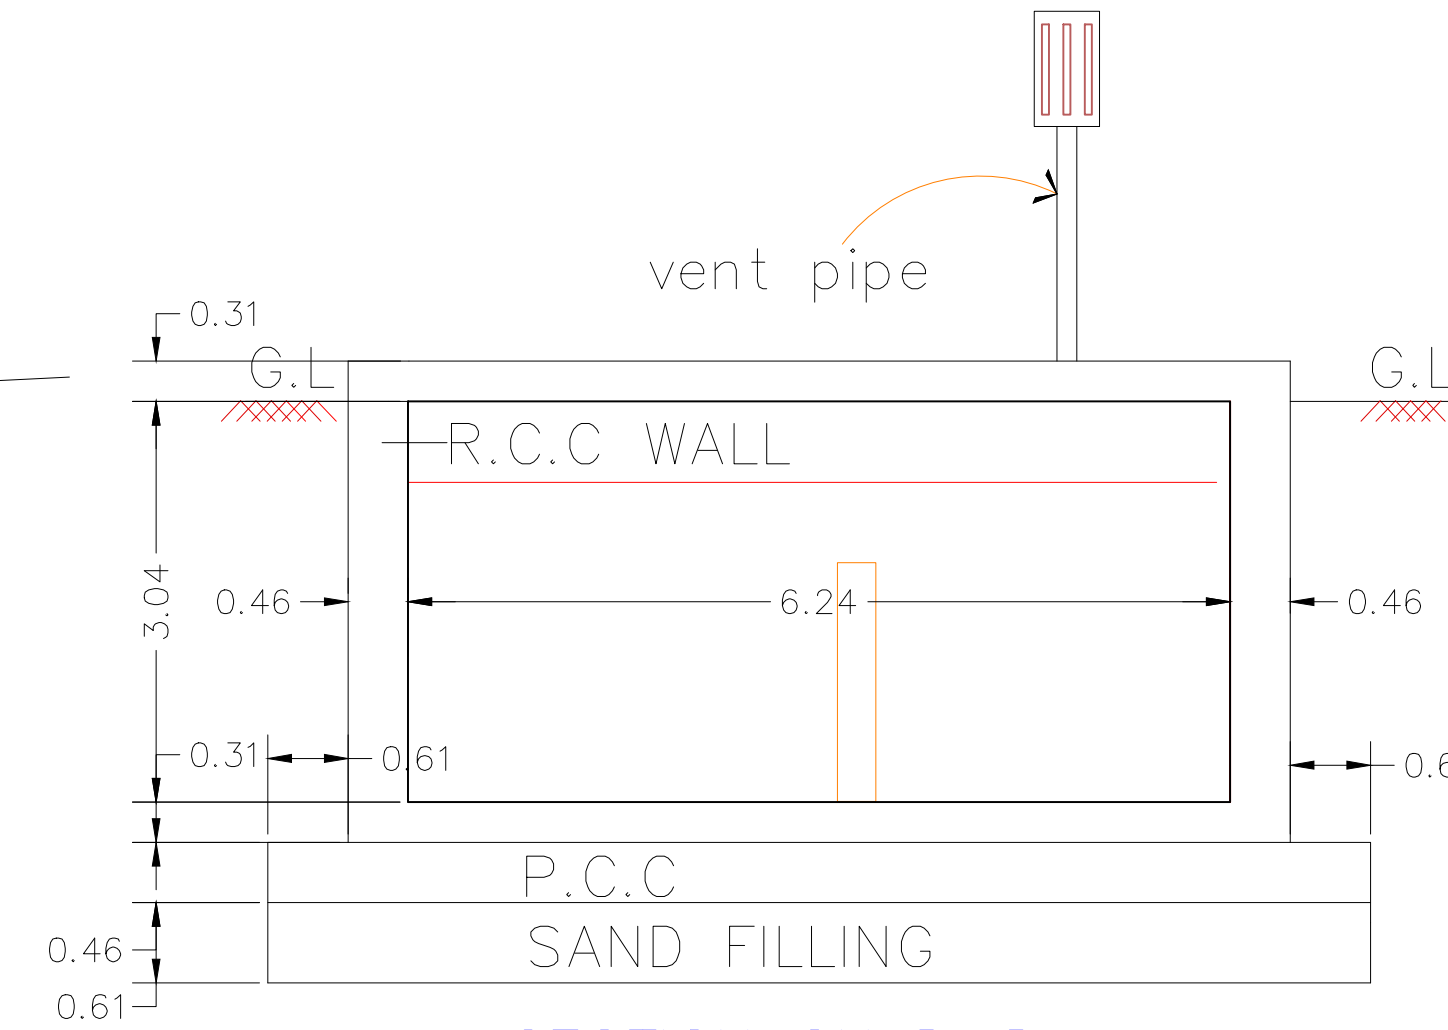

SECTION ON D-D

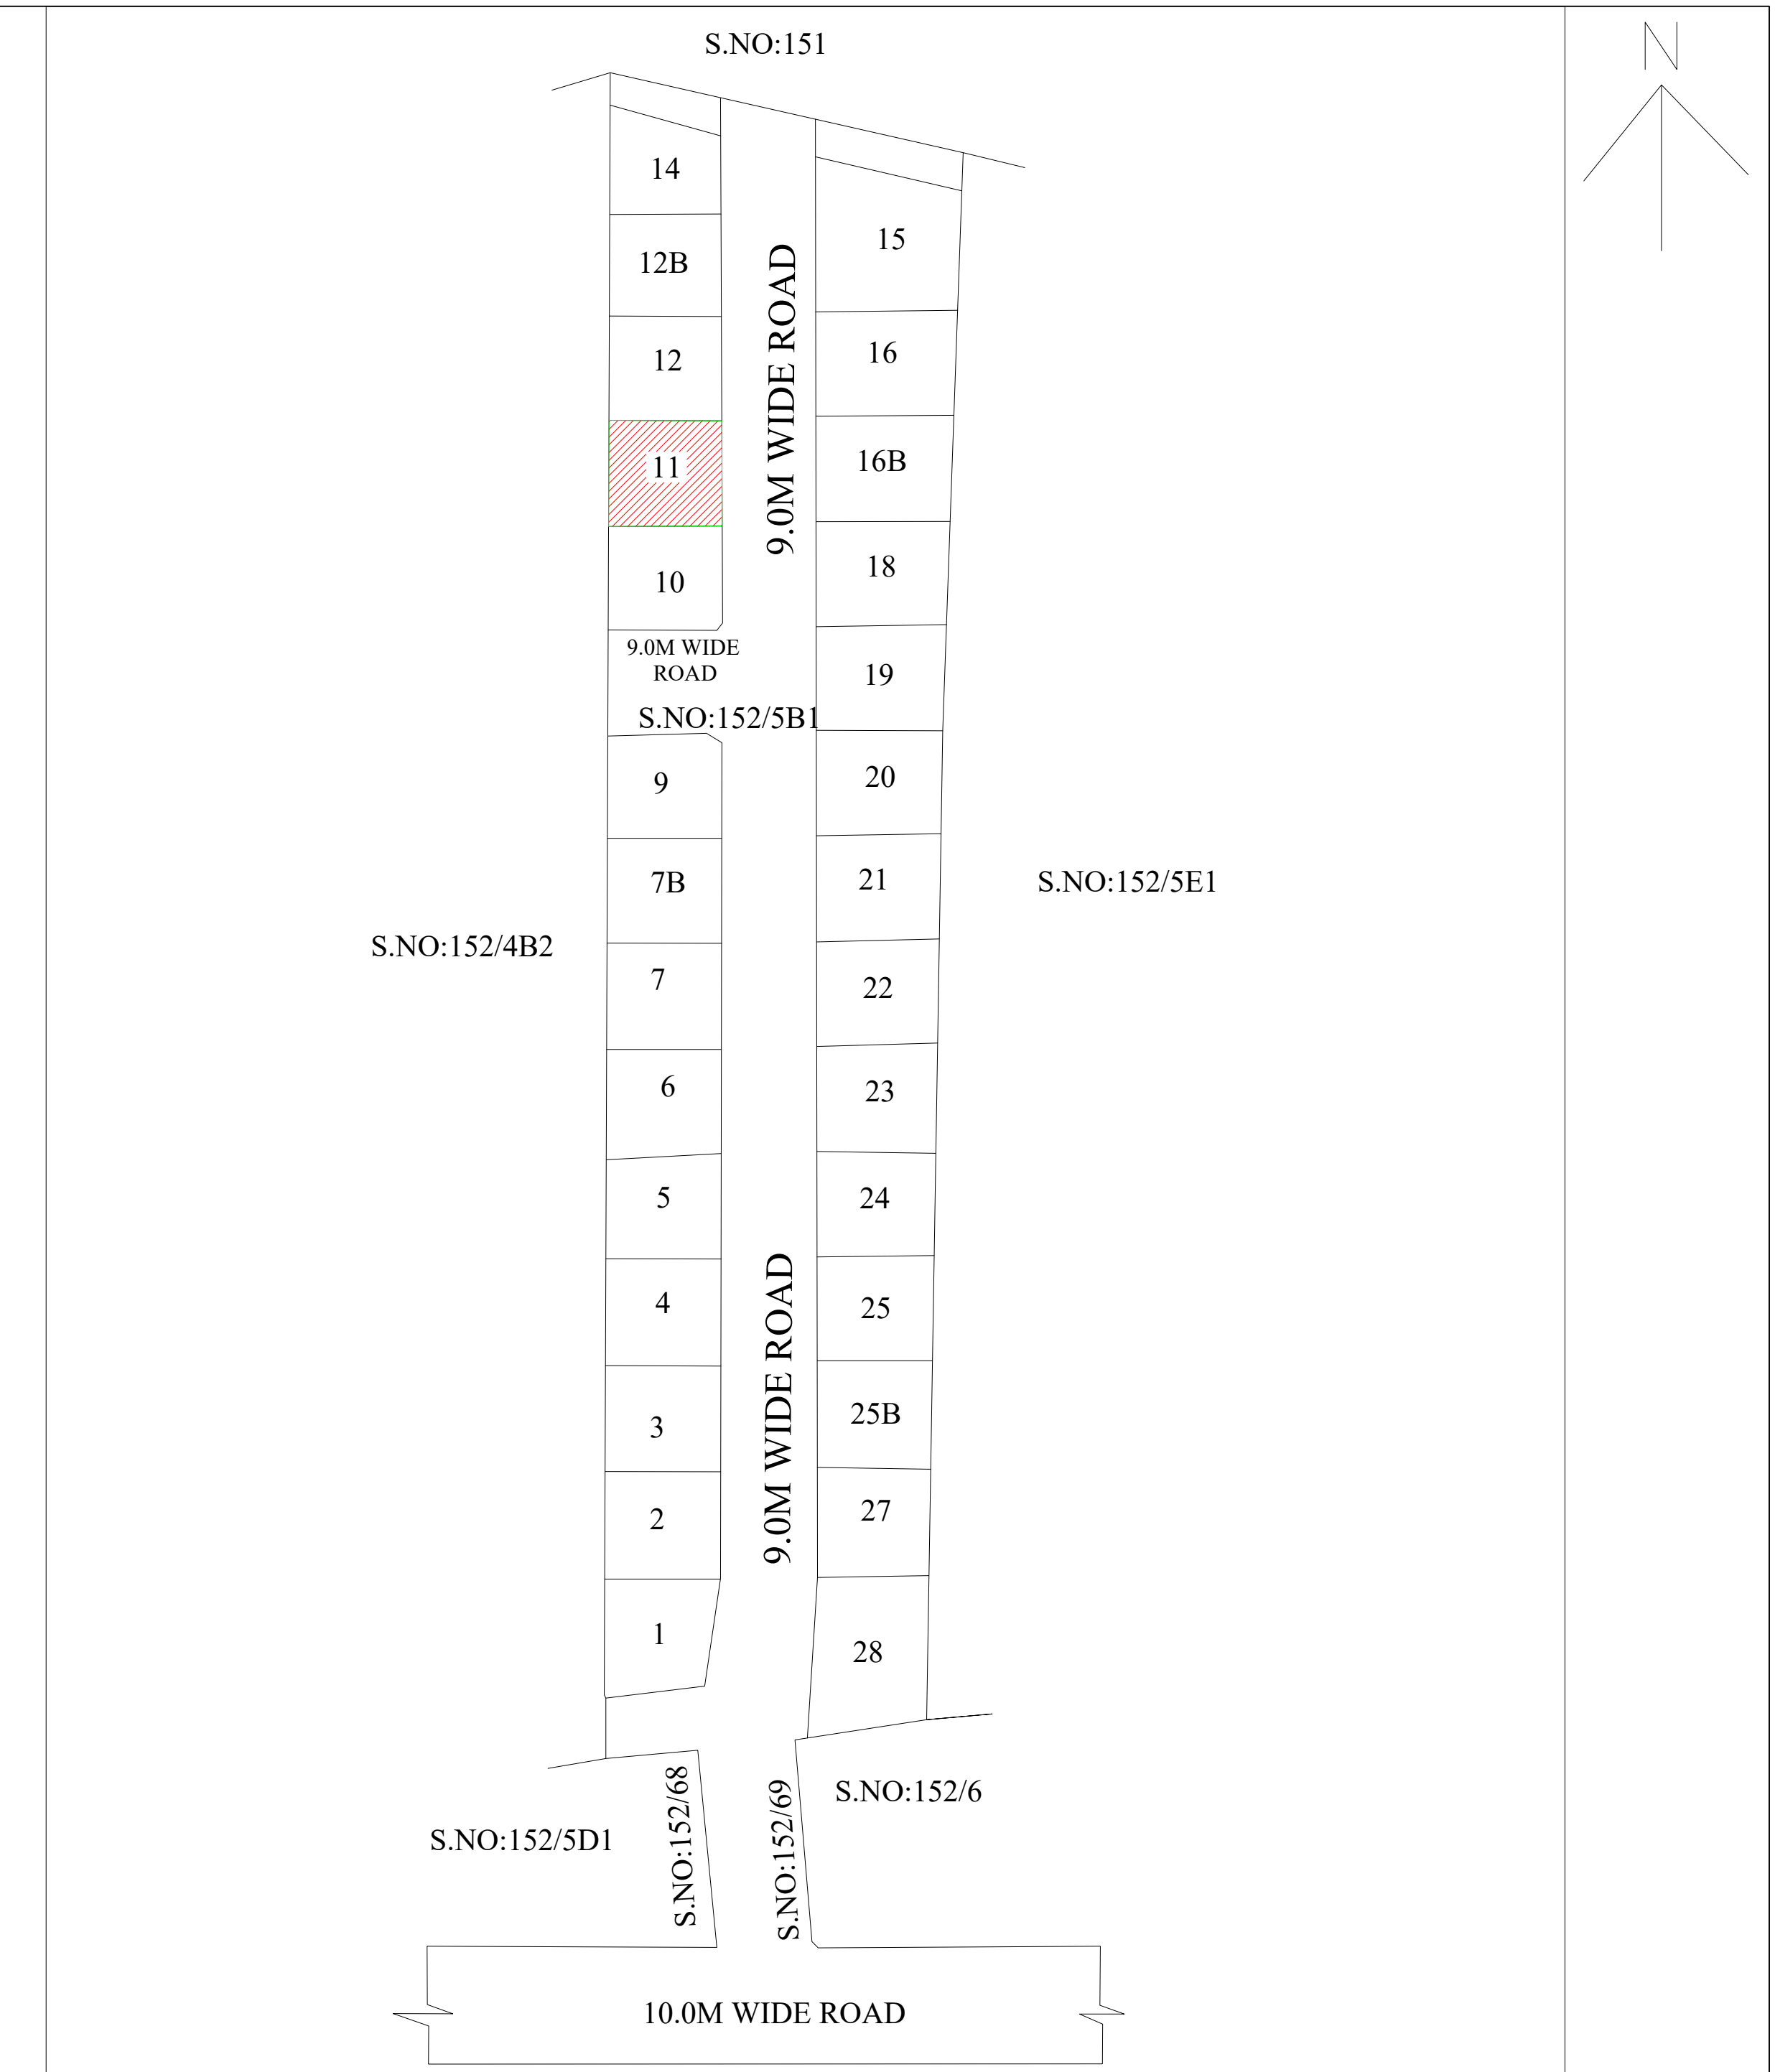

KEY PLAN
Not To Scale

AREA DETAILS

Description	FSI Area		NON-FSI Area		Total Area	
	SFT	SQM	SFT	SQM	SFT	SQM
SITE AREA (AS PER DOCUMENT)					1050.00	97.54
SITE AREA (AS PER SITE)					1048.72	97.43
PROPOSED:						
GROUND FLOOR	502.24	46.66	86.43	08.03	821.60	54.69
FIRST FLOOR	502.24	46.66	86.43	08.03	821.60	54.69
OPEN SPACE					227.12	42.74
TOTAL	1004.48	93.32	172.86	16.06		
PARKING AREA:						
REQUIRED PARKING AREA			-	5.40 SQM		
PARKING AREA PROVIDED			-	8.03 SQM		
No of Car Parking Provided			-	Nil.		
No of Two wheeler Parking Provided			-	3No.		
FSI = 93.32/97.43 = 0.95					PLOT COVERAGE = 56%	

PLAN SHOWING THE PROPOSED NEW CONSTRUCTION OF A
RESIDENTIAL BUILDING IN PLOT NO:11, U.D.R.S.NO:152/5E1,
PARAVAI 1ST BIT VILLAGE ,PARAVAI TOWN PANCHAYAT
MADURAI NORTH TALUK,MADURAI DISTRICT.

SCALE : 1:100

APPLICANT :

SCHEDULE OF JOINERY:

DOOR	MD.	3'6"x7'0"	1.06x2.13m
DOOR	D1	3'0"x7'0"	0.91x2.13m
DOOR	D2	2'6"x7'0"	0.76x2.13m
WINDOW	W	4'0"x4'6"	1.22x1.37m
VENTILATOR	V	2'0"x2'0"	0.61x0.61m

ENGINEER :

Er.VIGNESH KUMAR,M.E.,A.M.I.E.,A.I.V.,
V V CONSTRUCTION
LICENSED BUILDER & REGISTERED ENGINEER
Reg:SE001/2021(Gr II)-MADURAI CORPORATION
26/B, KALAVASAL, THENI MAIN ROAD,
MADURAI-625016
MOB : 9043497877,9047229900
REGISTERED ENGINEER

S.S.YOGESHKUMAR