



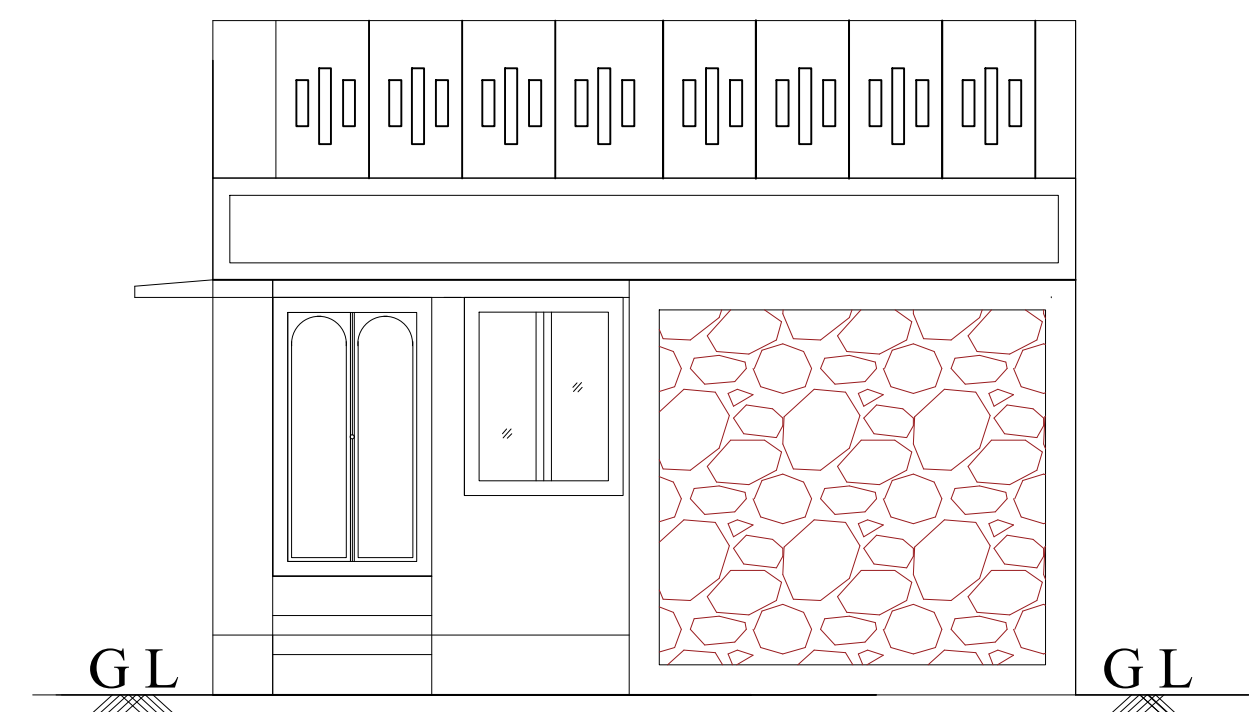

FRONT ELEVATION

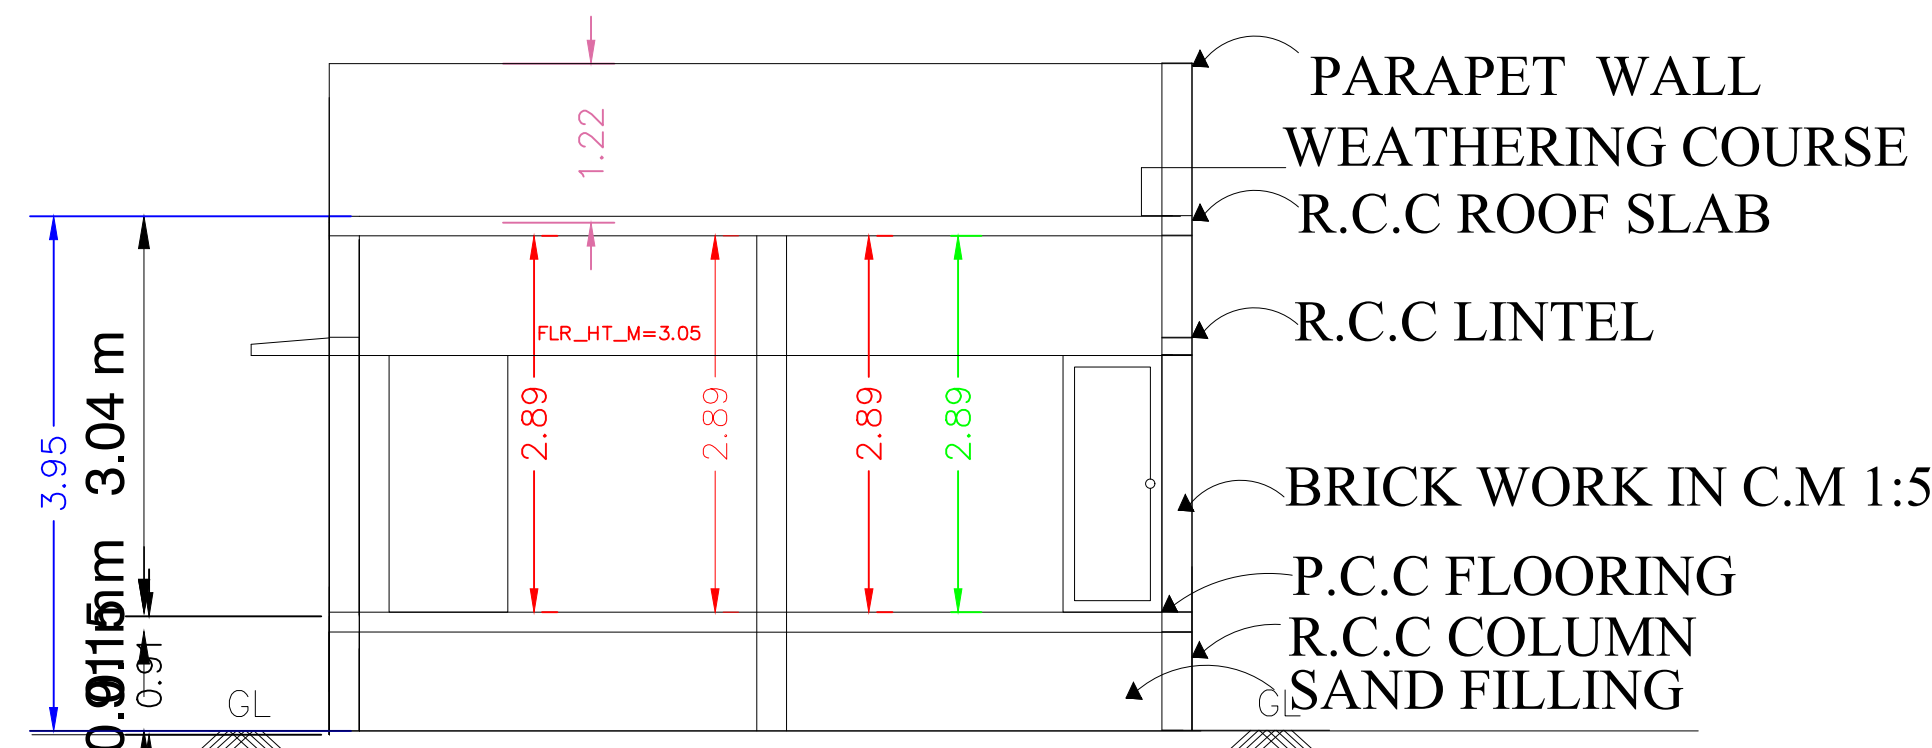


SECTION ON AA


NON SCHEME AREA

LAYOUT APPROVAL NO:499(R)/2018


LOCAL BODY APPROVAL NO:66/2019

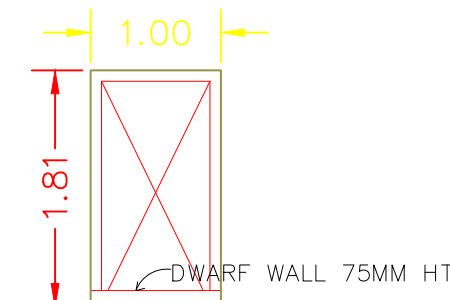


WICKET GATE

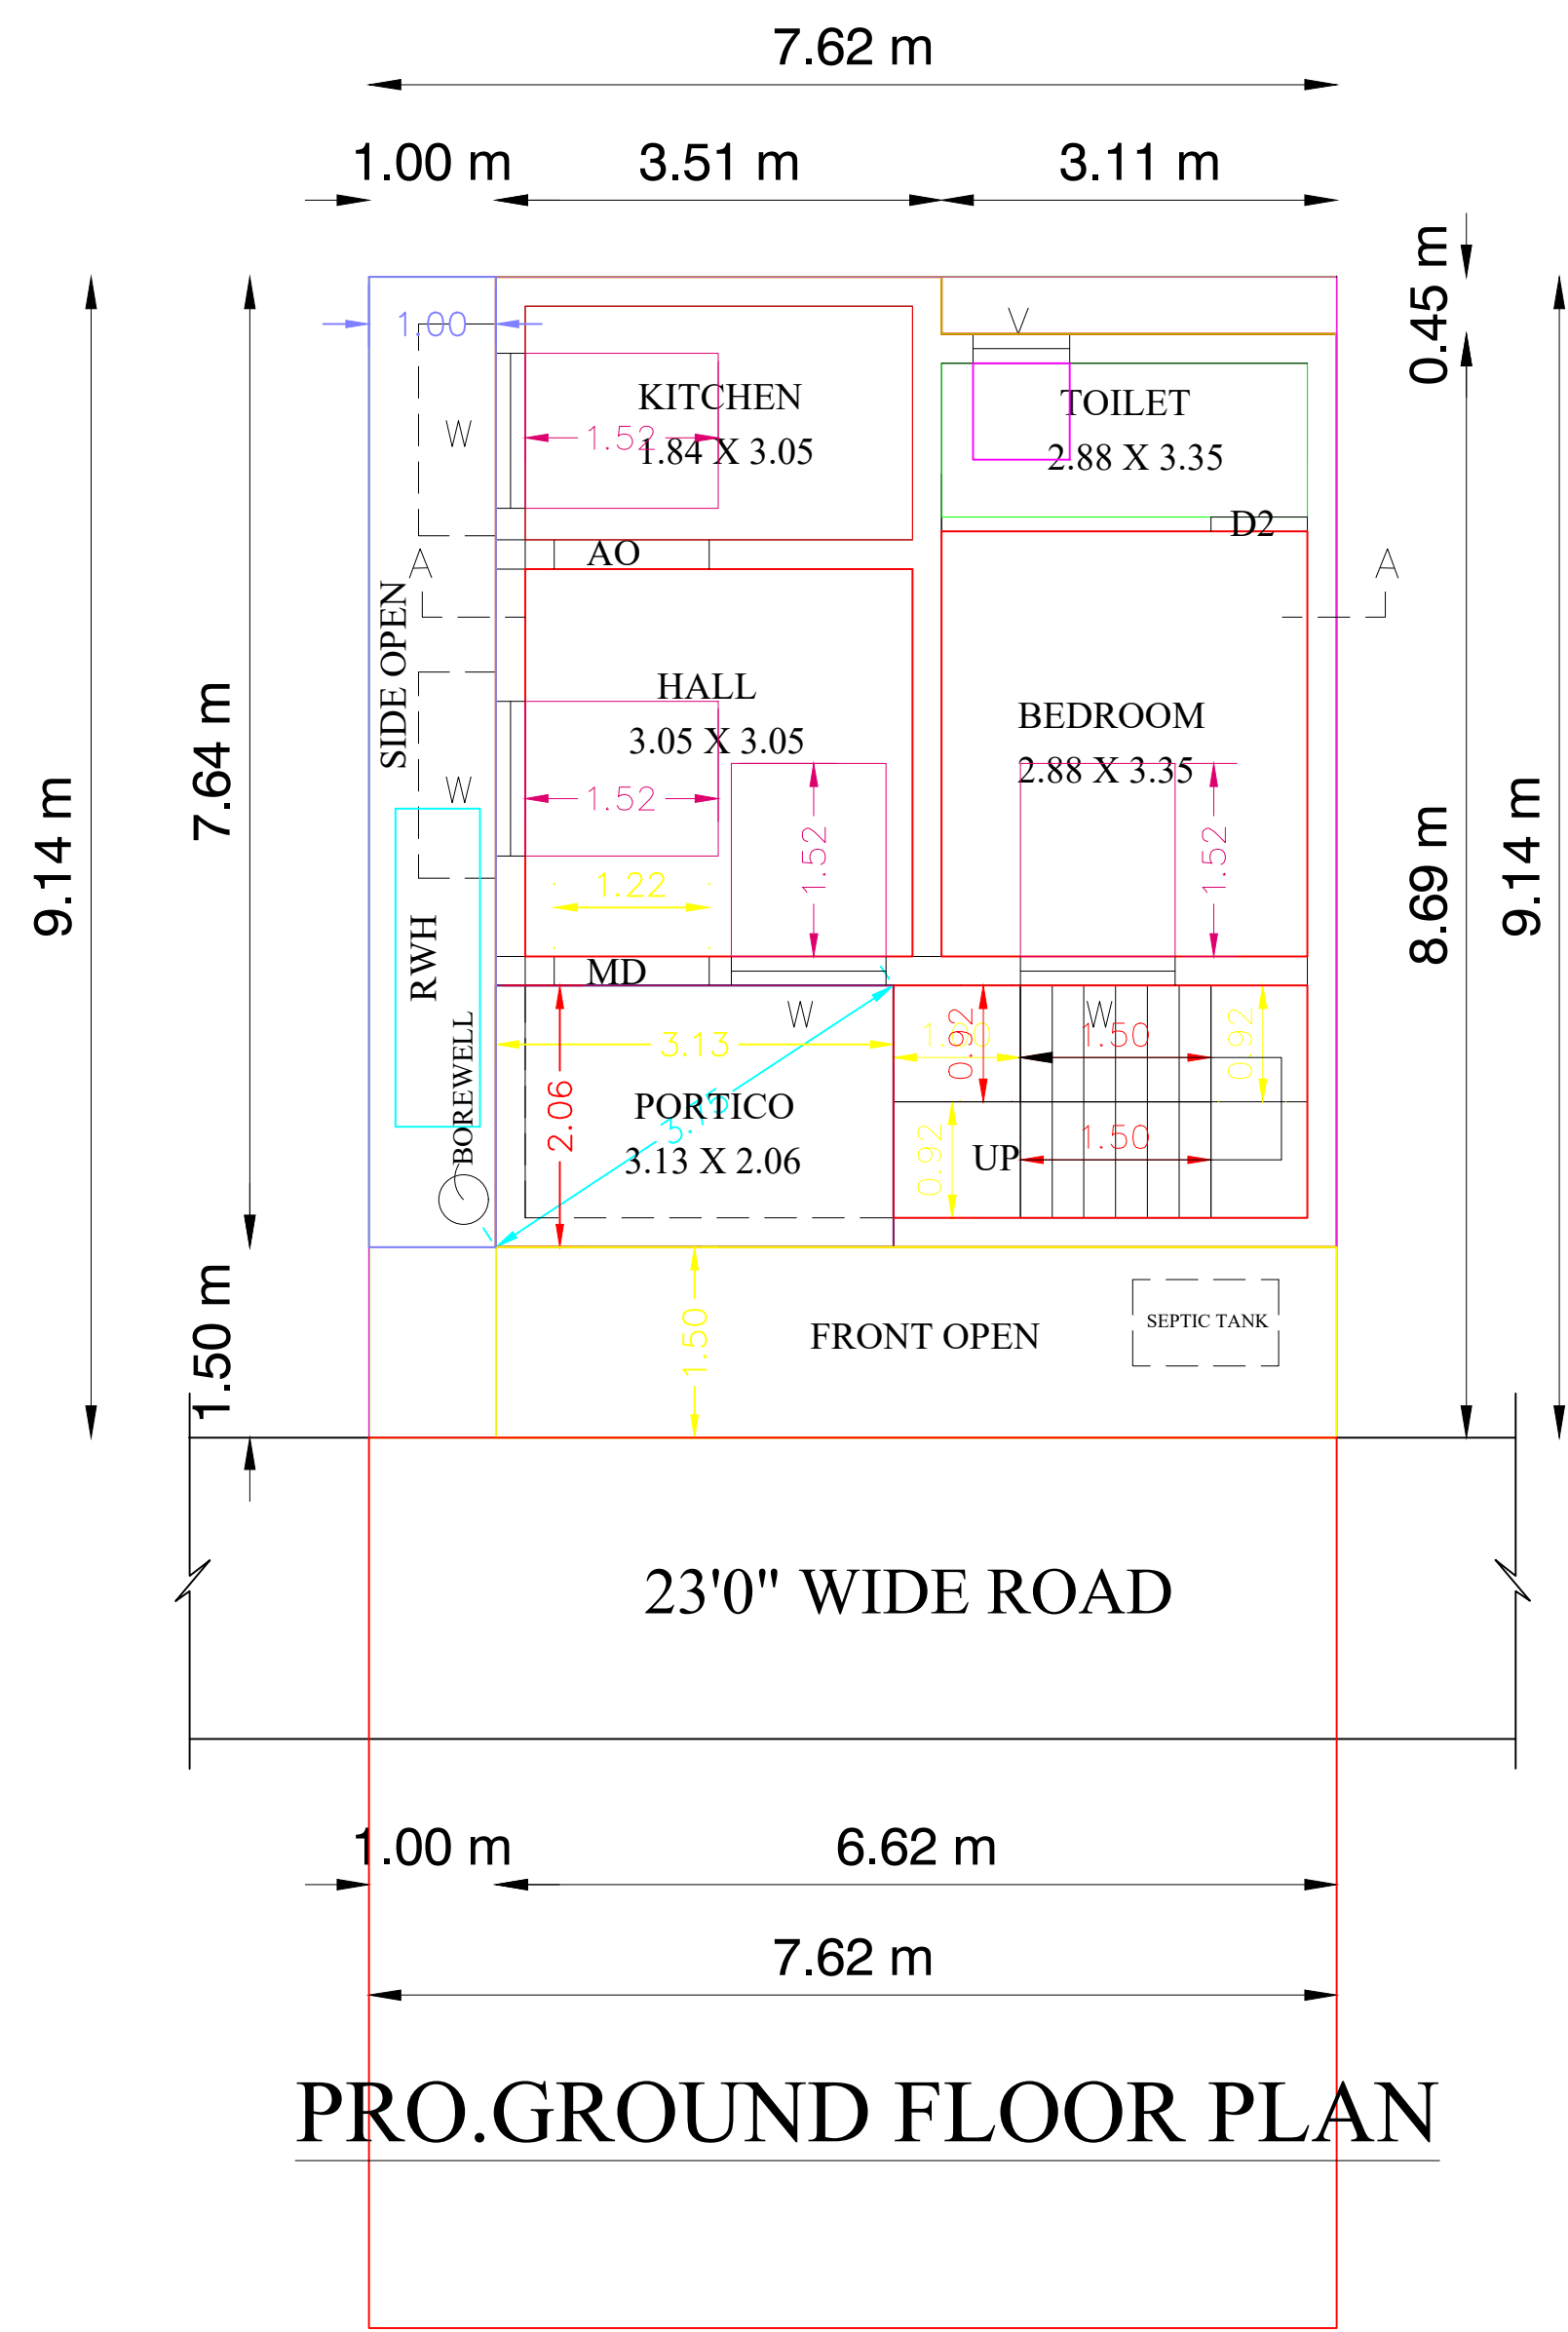


PRO.GROUND FLOOR PLAN

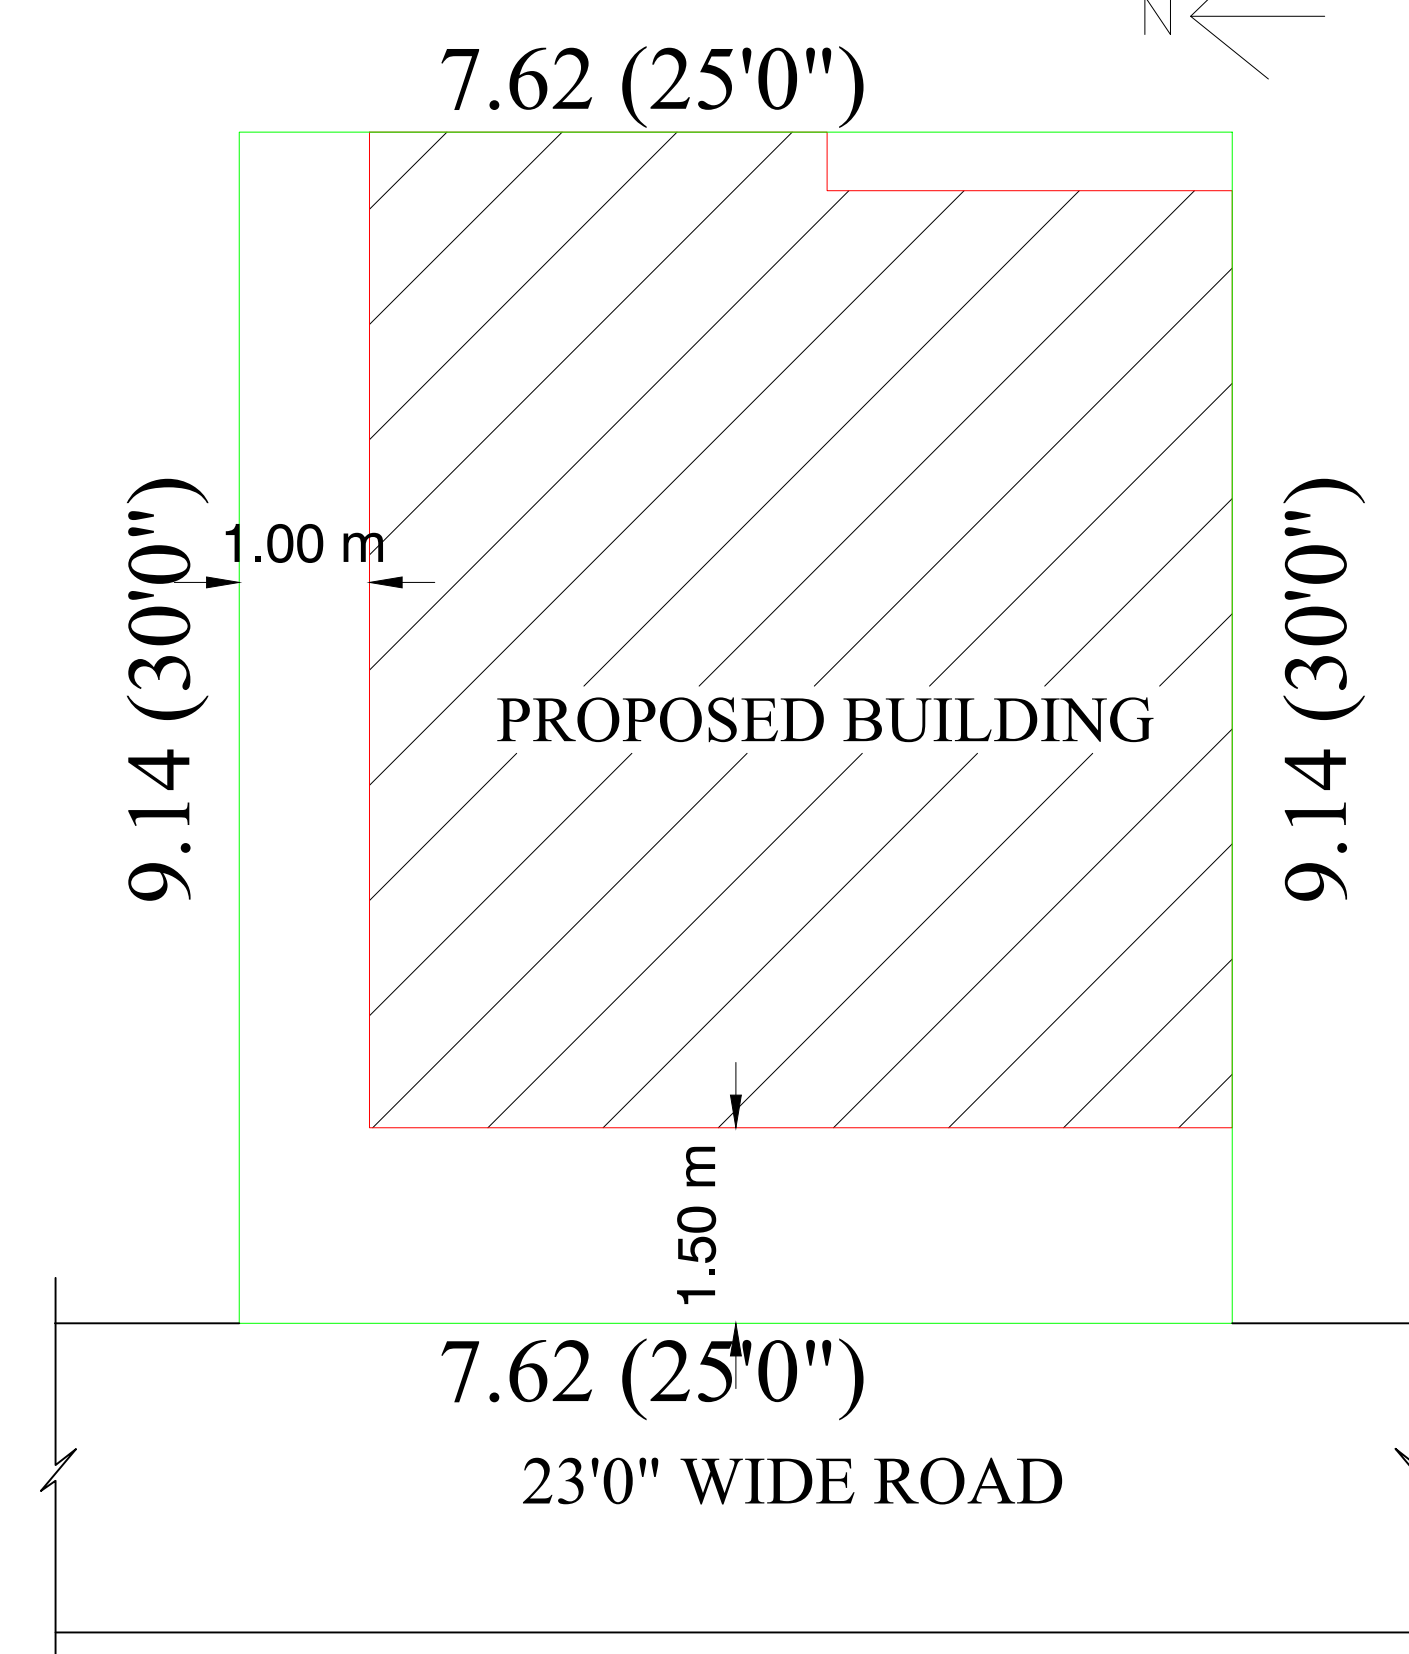


SITE PLAN

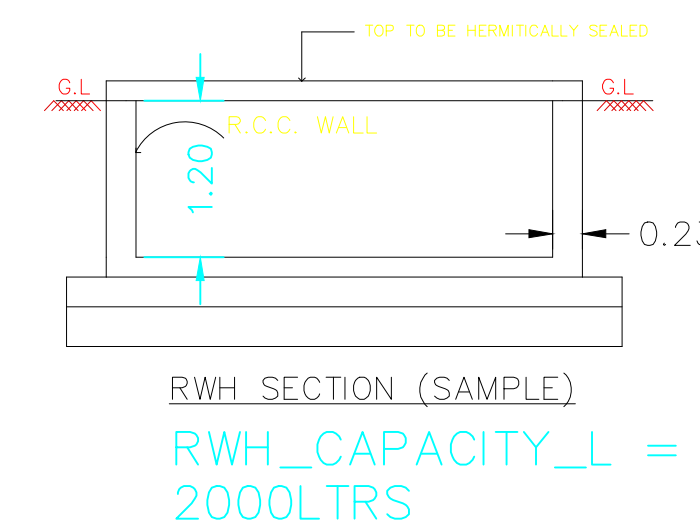

RWH_CAPACITY_L = 2000LTRS

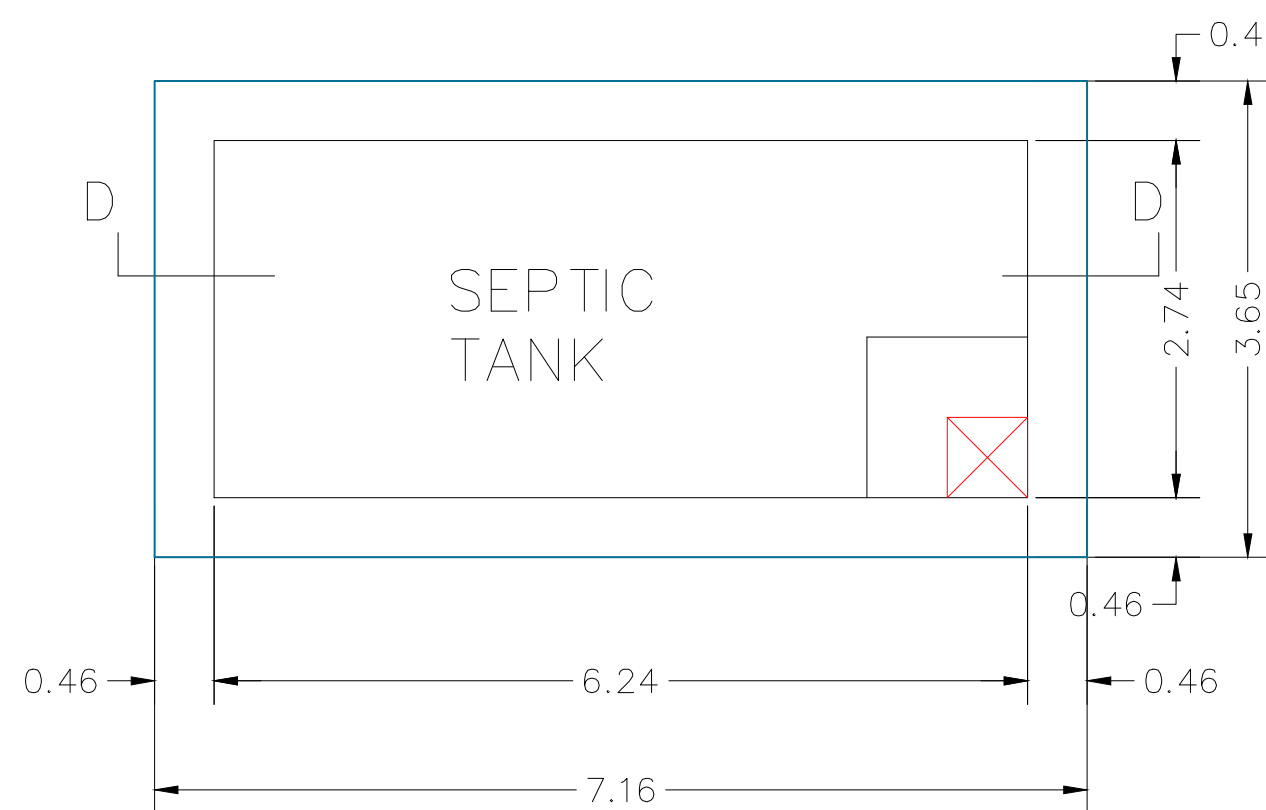

PLAN OF SEPTIC TANK
SCALE 1"=2'0"

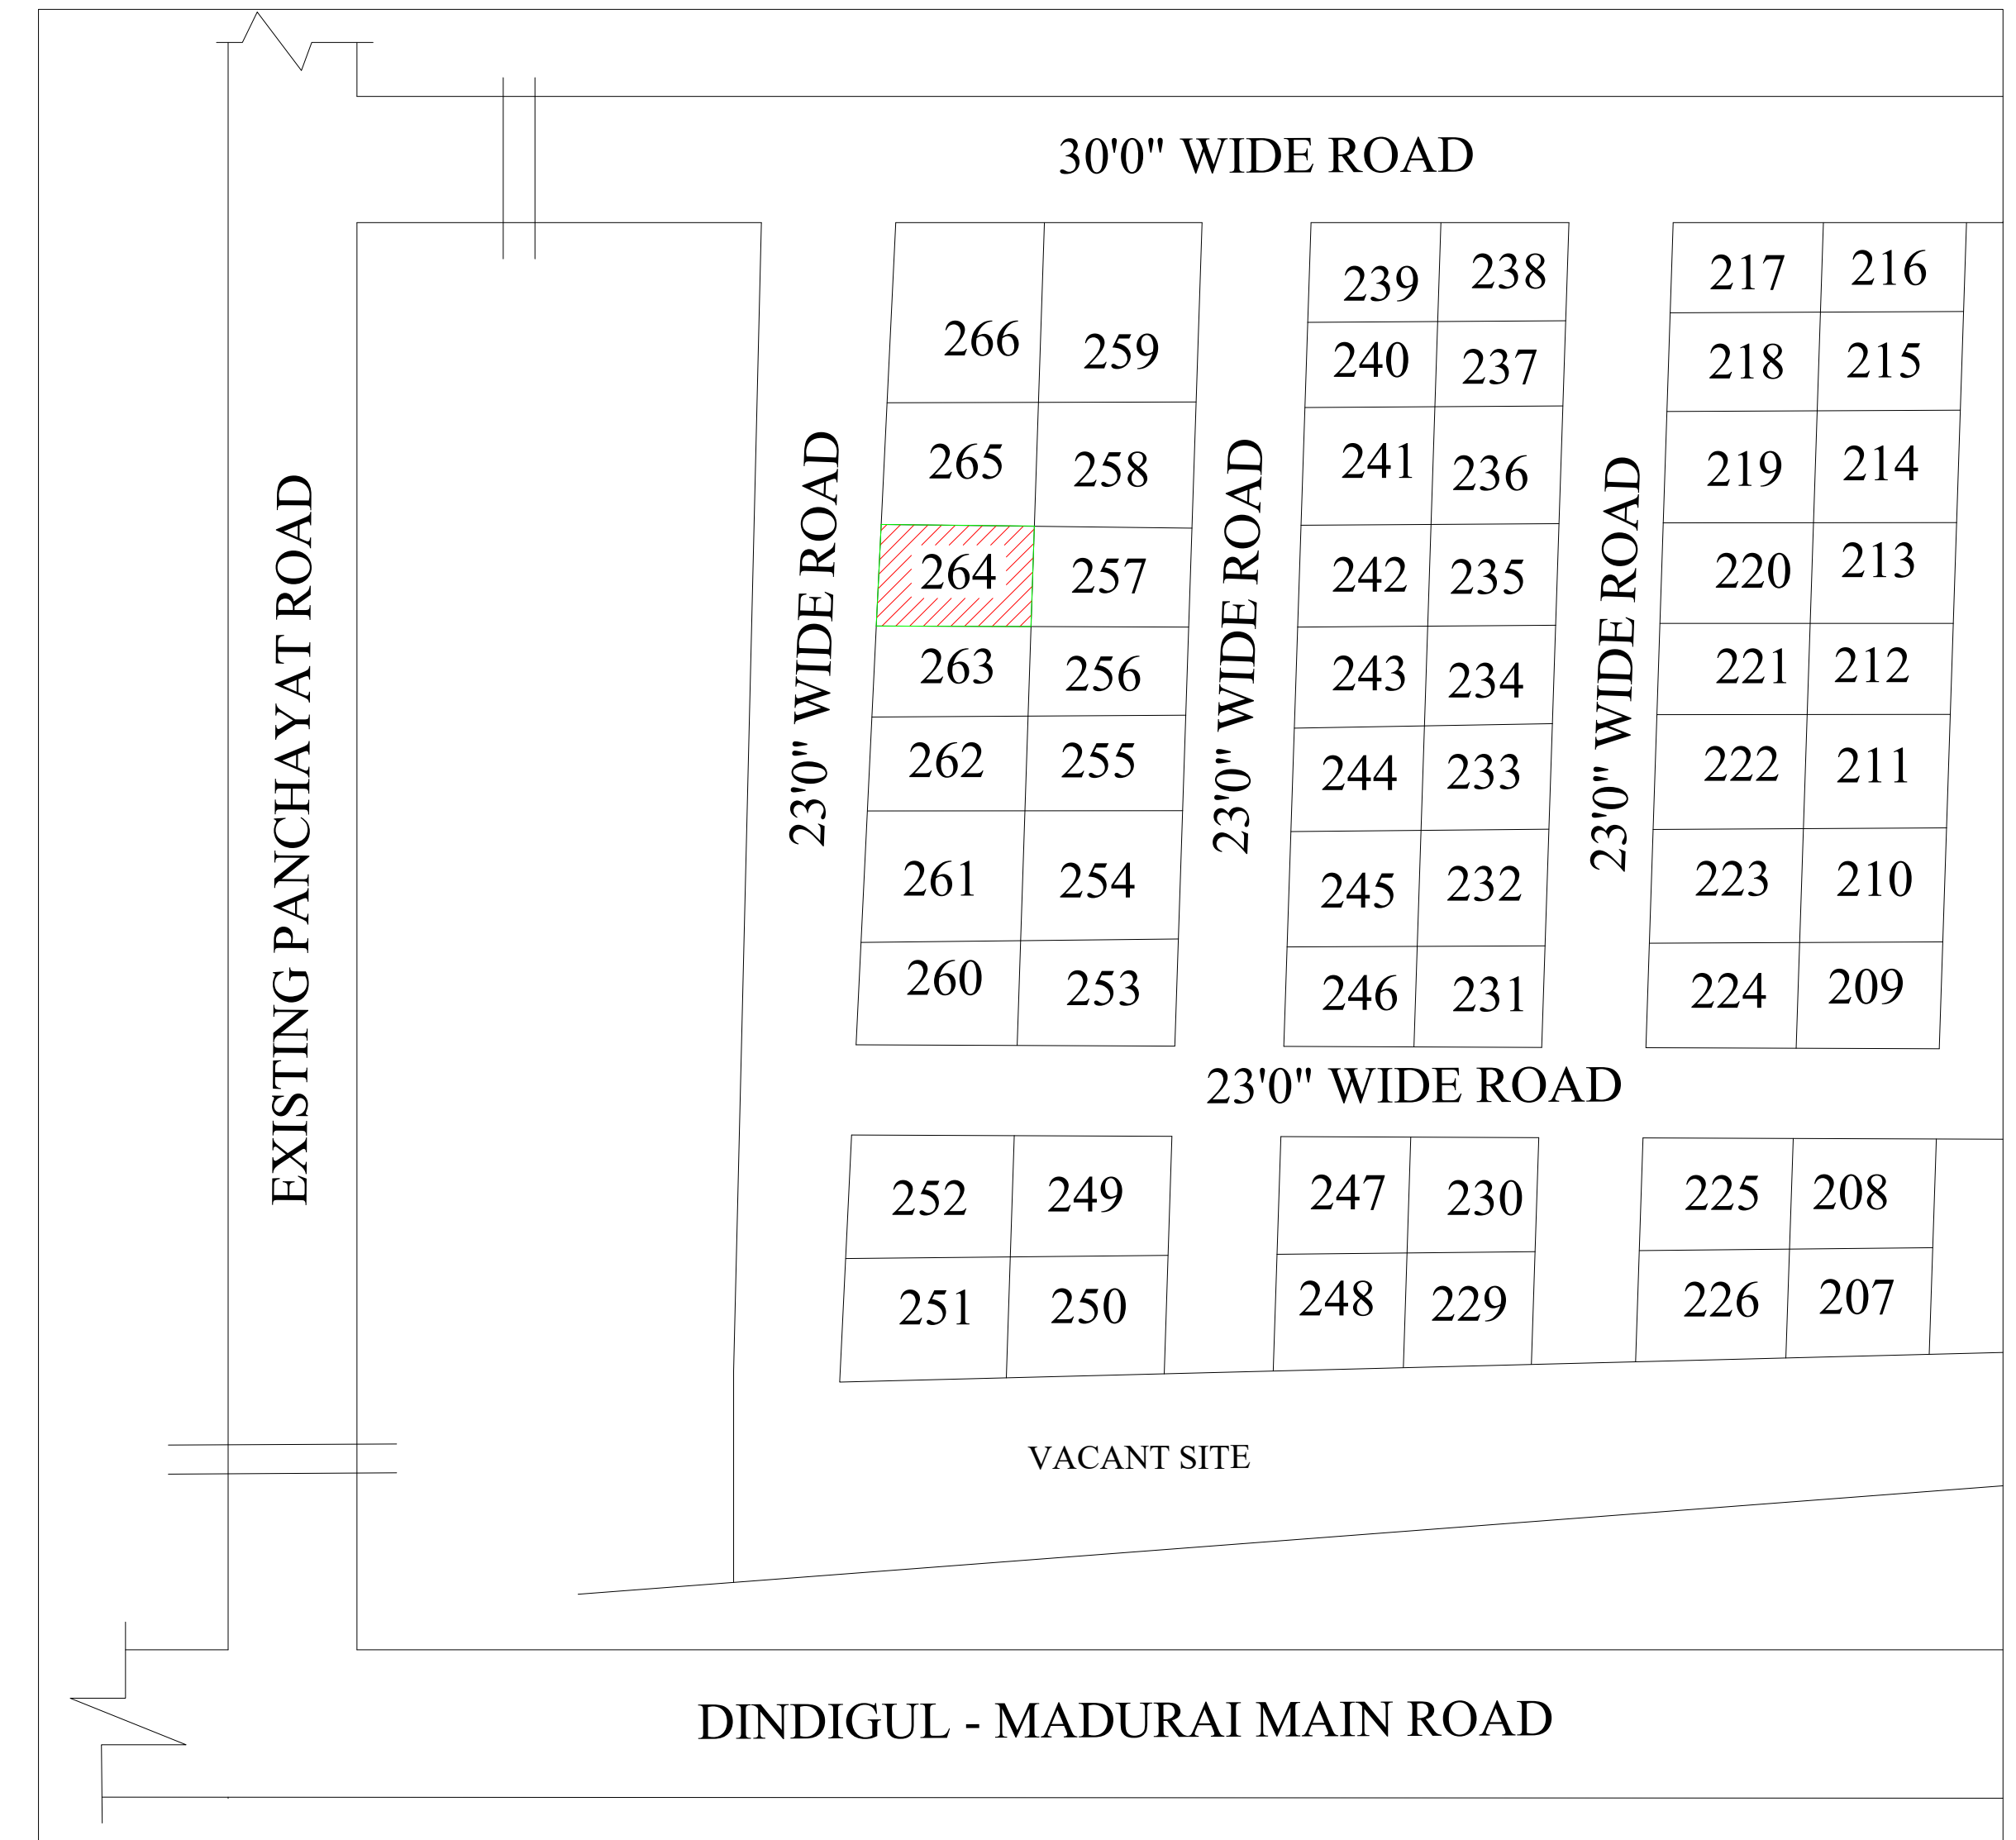

KEY PLAN

Not To Scale

AREA DETAILS



Description	FSI Area		NON-FSI Area		Total Area	
	SFT	SQM	SFT	SQM	SFT	SQM
SITE AREA (AS PER DOCUMENT)					750.00	69.67
SITE AREA (AS PER SITE)					749.70	69.65
PROPOSED:						
GROUND FLOOR	459.94	42.73	69.42	6.45	529.36	49.18
FIRST FLOOR	---	---	---	---	---	---
OPEN SPACE					220.34	20.47
TOTAL	459.94	42.73	69.42	6.45		
PARKING AREA:						
REQUIRED PARKING AREA			-	3.60 SQM		
PARKING AREA PROVIDED			-	6.45 SQM		
No of Car Parking Provided			-	Nil.		
No of Two wheeler Parking Provided			-	2No.		
FSI = 42.73/69.65 = 0.61 PLOT COVERAGE = 70%						

PLAN SHOWING THE PROPOSED NEW CONSTRUCTION OF A RESIDENTIAL BUILDING IN PLOT NO:264, R.S.NO:26/7 & 26/8, PATTA SUBDIVISION NO:26/27(PART) & 26/28(PART),PARAVAI 2ND BIT VILLAGE,MADURAI NORTH TALUK,PARAVAI TOWN PANCHAYAT, MADURAI DISTRICT.


SCALE : 1:100

APPLICANT :	SCHEDULE OF JOINERY:			
	DOOR	MD.	3'6"x7'0"	1.06x2.13m
	DOOR	D1	3'0"x7'0"	0.91x2.13m
	DOOR	D2	2'6"x7'0"	0.76x2.13m
	WINDOW	W	4'0"x4'6"	1.22x1.37m
	VENTILATOR	V	2'0"x2'0"	0.61x0.61m
ENGINEER : Er.VIGNESH KUMAR.M.E.,A.M.I.E.,A.I.V., V/V CONSTRUCTION LICENSED BUILDER & REGISTERED ENGINEER Reg:SE001/2021(Gr II)-MADURAI CORPORATION 26/B, KALAVASAL, THENI MAIN ROAD, MADURAI-625016 MOB : 9843498787/8047229900 REGISTERED ENGINEER				


R.NAVANEETHAPANDI

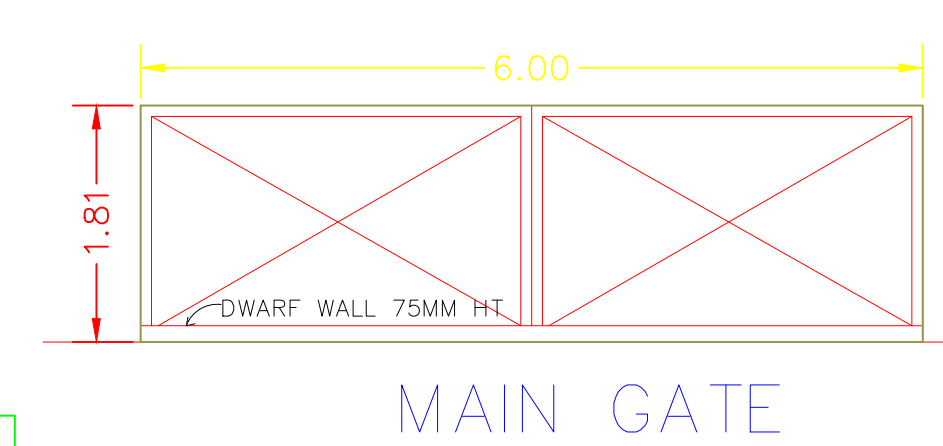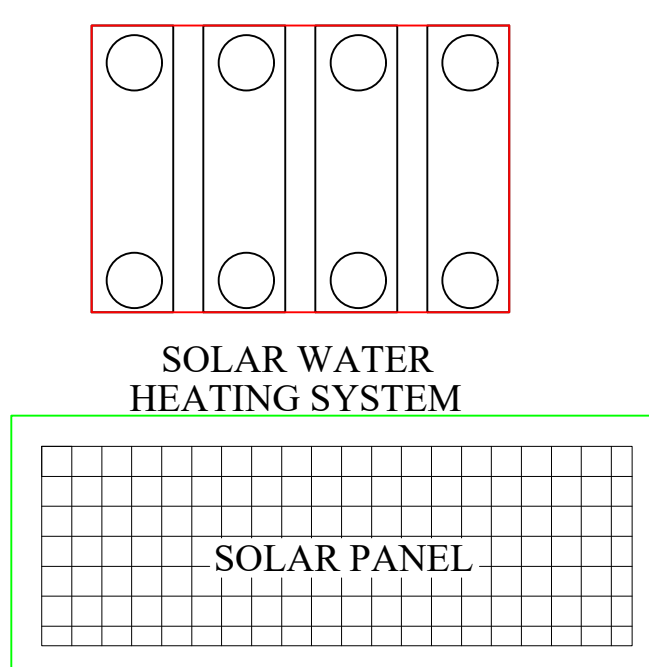


MAIN GATE

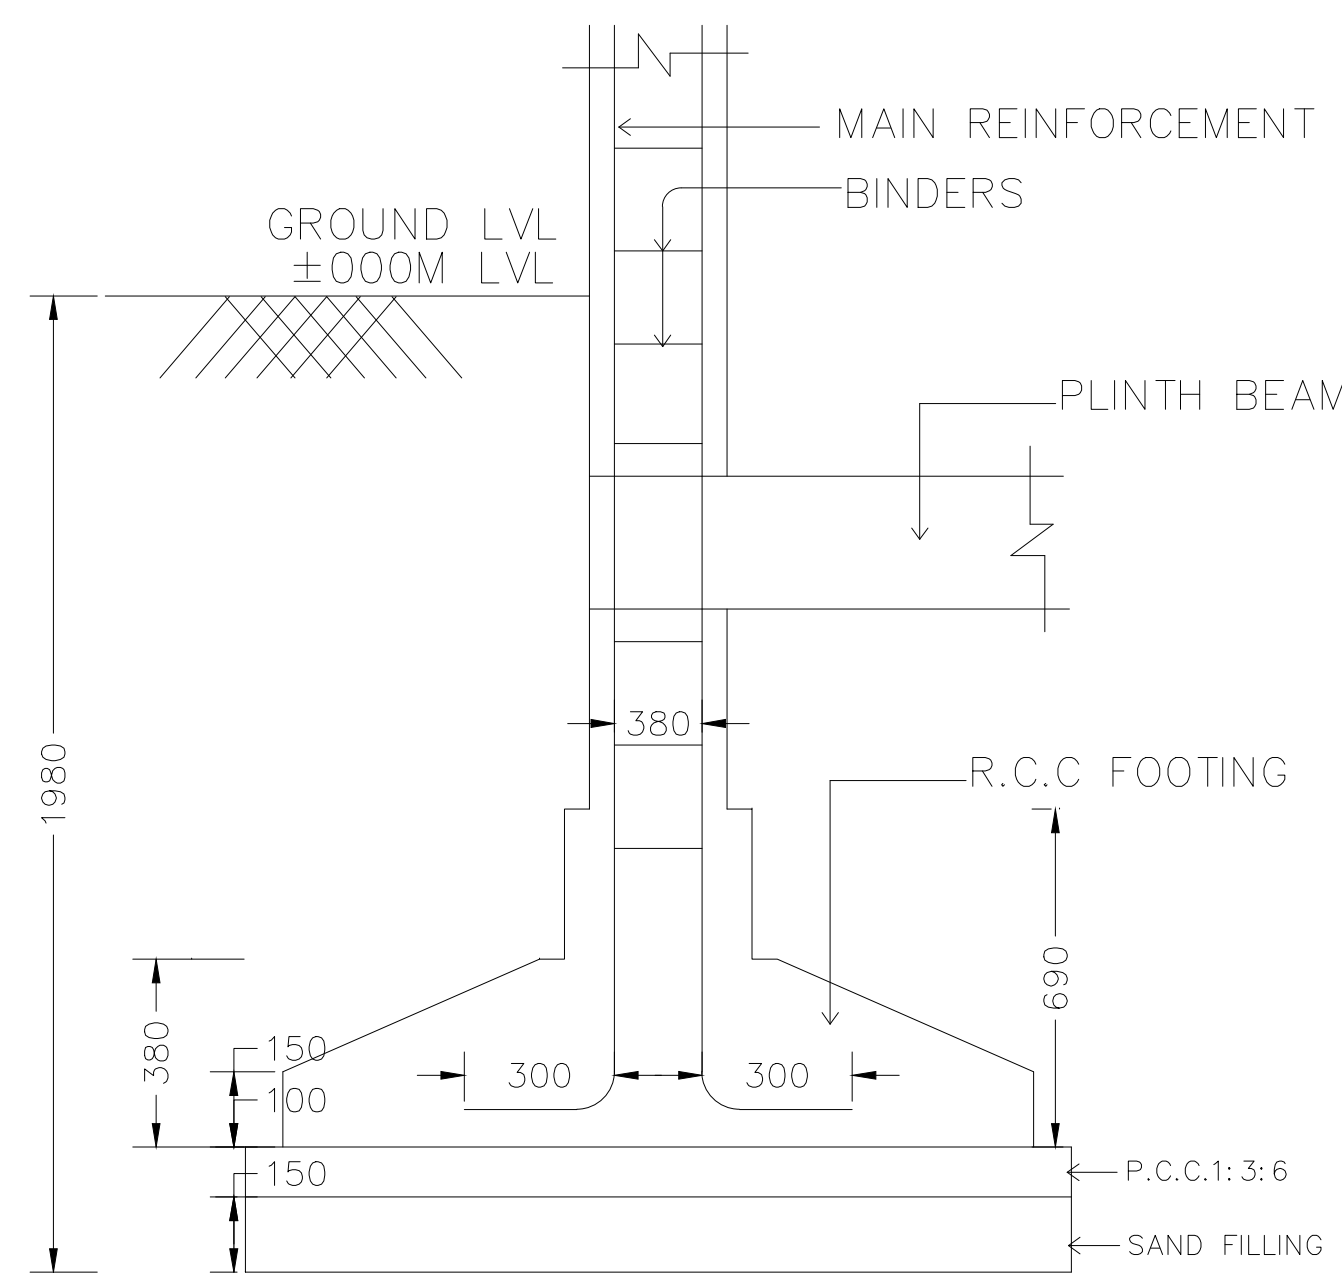

TYPICAL SECTION OF
R.C.C COLUMN FOUNDATION
SCALE : 1" = 2'-0"

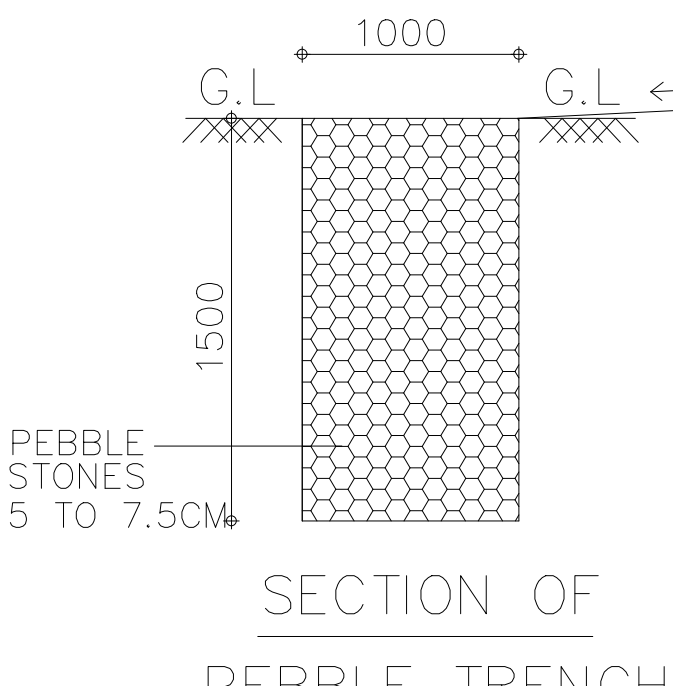

SECTION OF
PEBBLE TRENCH
SCALE : 1: = 100

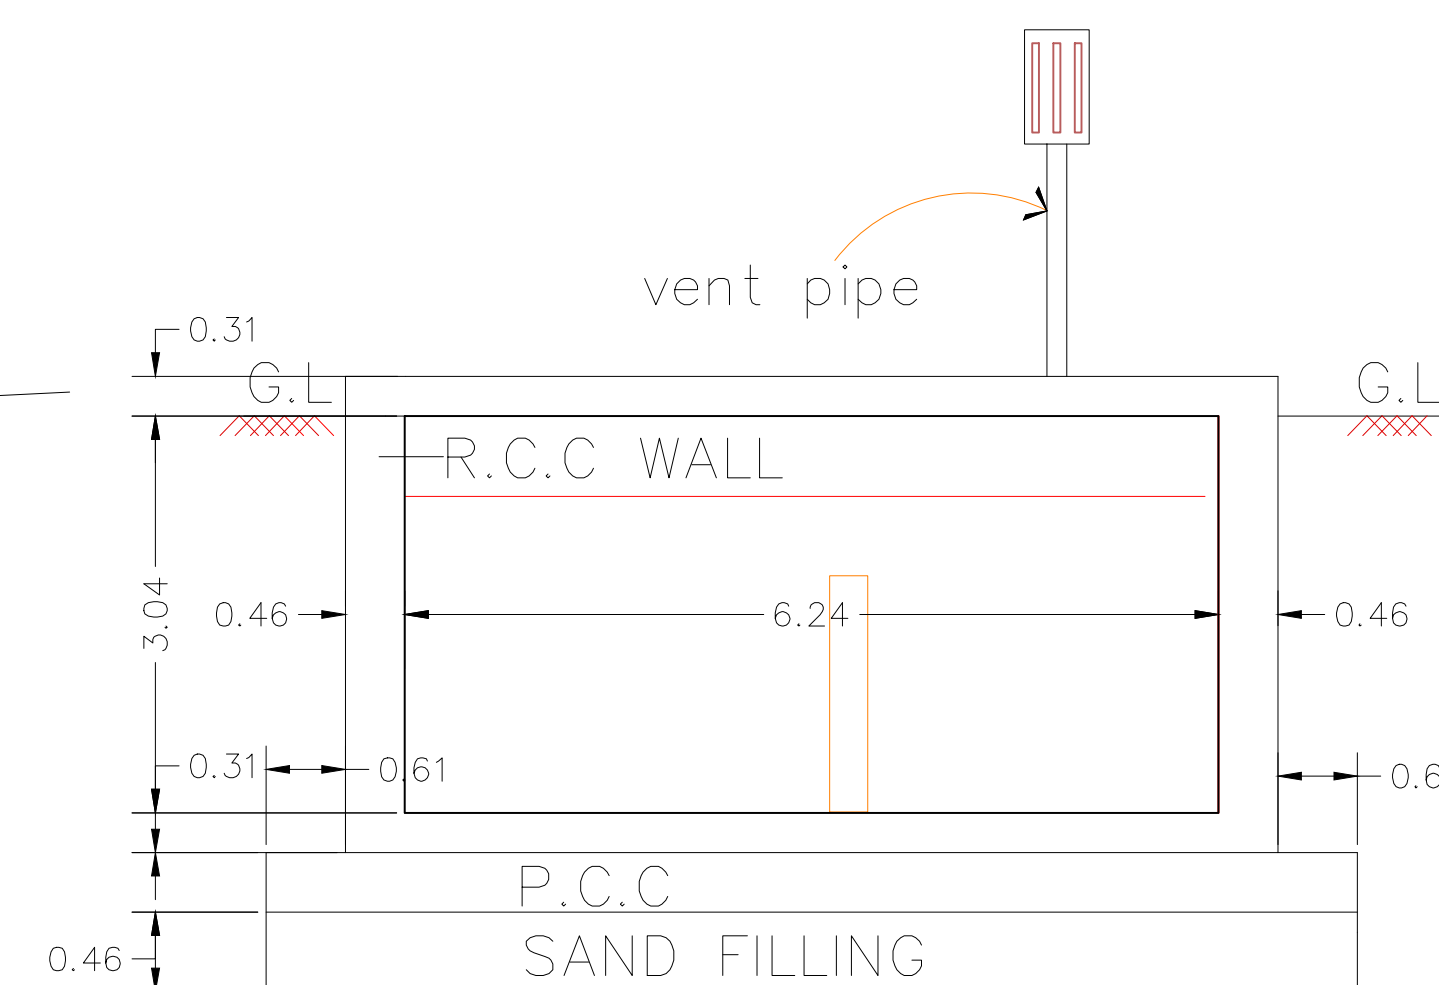

SECTION ON D-D