


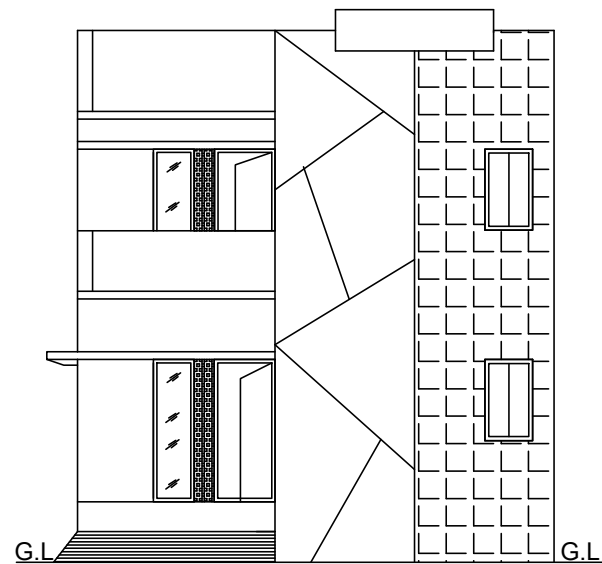


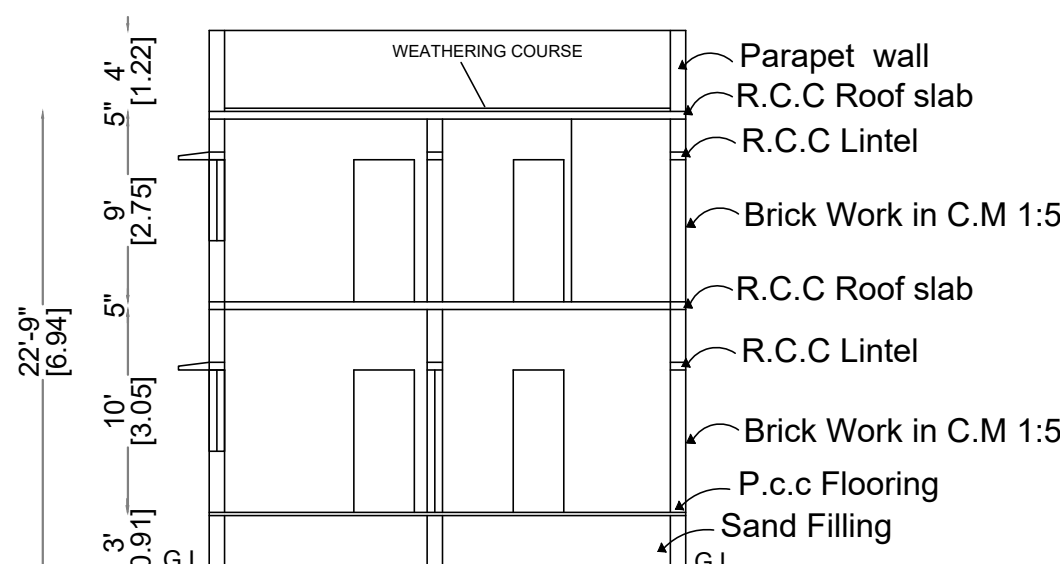


ELEVATION

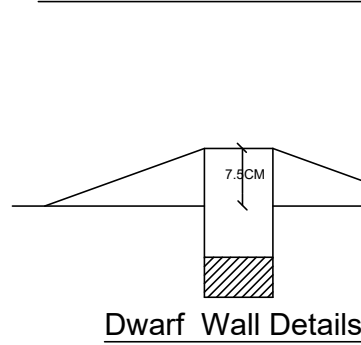


SECTION ON A-A

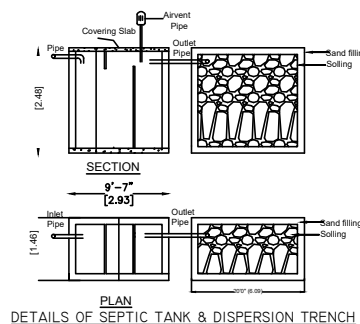


Dwarf Wall Details

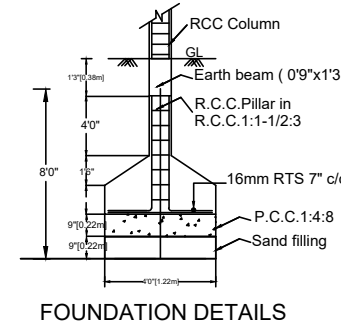


FOUNDATION DETAILS

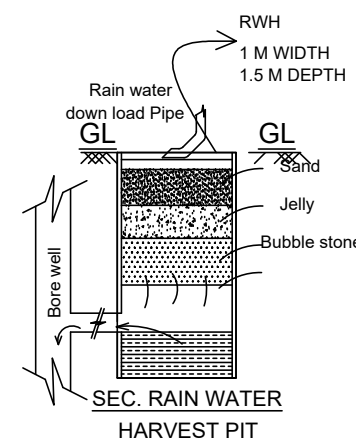


SEC. RAIN WATER HARVEST PIT

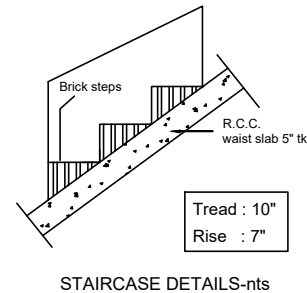

STAIRCASE DETAILS-nts

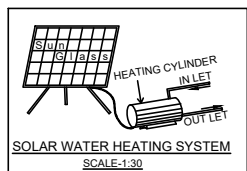

SOLAR WATER HEATING SYSTEM SCALE: 1:30

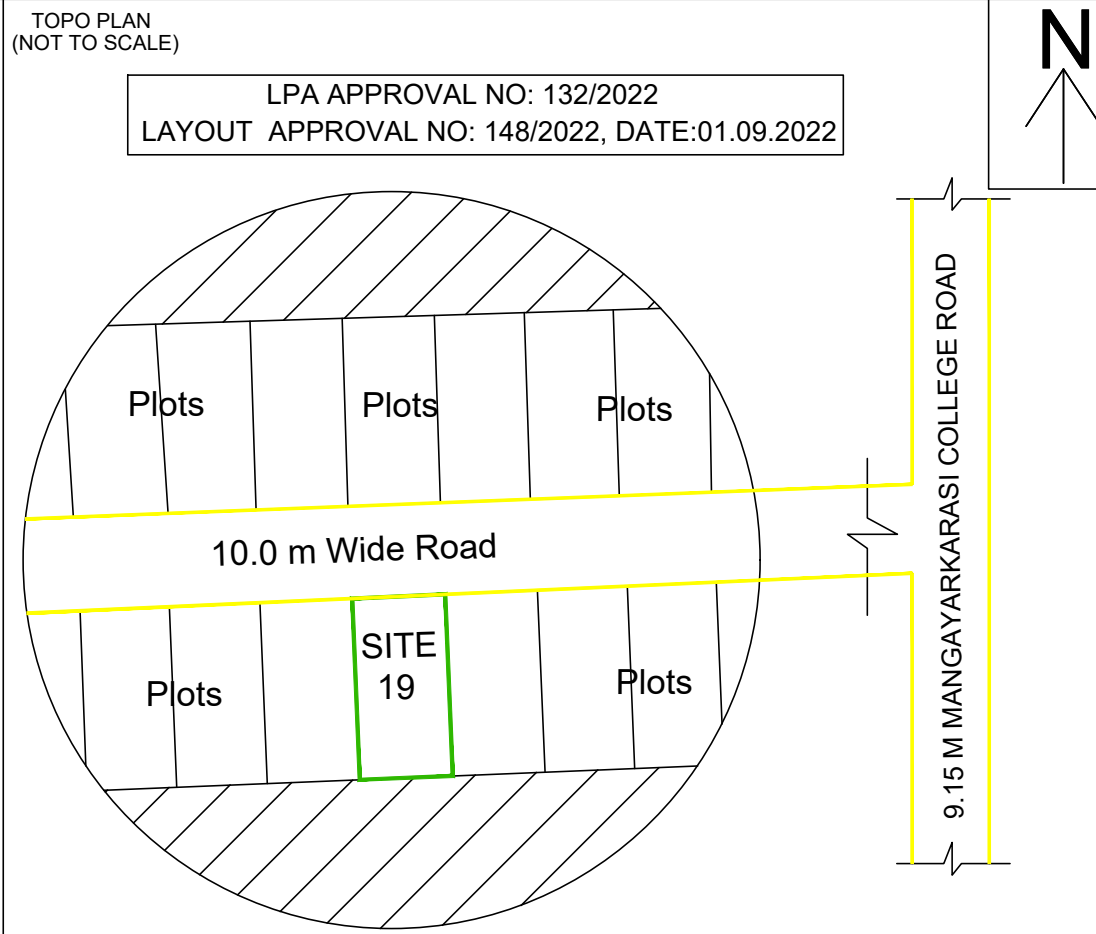

PLAN SHOWING THE PROPOSED CONSTRUCTION OF A RESIDENTIAL BUILDING IN OLD S.NO: 152/5D1B, NEW S.NO: 152/5D1B2, PLOT.NO: 19, AT "SRI VARI NAGAR", PARAVAI 1st BIT VILLAGE, PARAVAI TOWN PANCHAYAT, MADURAI NORTH TALUK, MADURAI DISTRICT.

JOINERY DETAILS				COLOUR INDEX
D	DOOR	3' 0" X 7' 0"	(0.91 X 2.13)	Site
D1	DOOR	2' 6" X 7' 0"	(0.75 X 2.13)	
W	WINDOW	5' 0" X 4' 0"	(1.82 X 1.52)	Pro.,
W1	WINDOW	4' 0" X 4' 0"	(1.22 X 1.52)	
V	VENTILATOR	3' 0" X 2' 0"	(0.91 X 0.60)	Road

AREA STATEMENT

	SQ.FT	SQ.M
AREA OF SITE	1935.00	179.92
AREA OF GROUND FLOOR AREA	1100.00	102.13
AREA OF FIRST FLOOR AREA	1100.00	102.13
AREA OF OPEN SPACE	835.00	77.79
TOTAL AREA	2200.00	204.26

FSI COVER
FSI AREA = 1.13

SCALE = 1 : 100


OFFICE USE




Mrs., N.THAVA BATHMA JOTHI

APPLICANT


ENGINEER

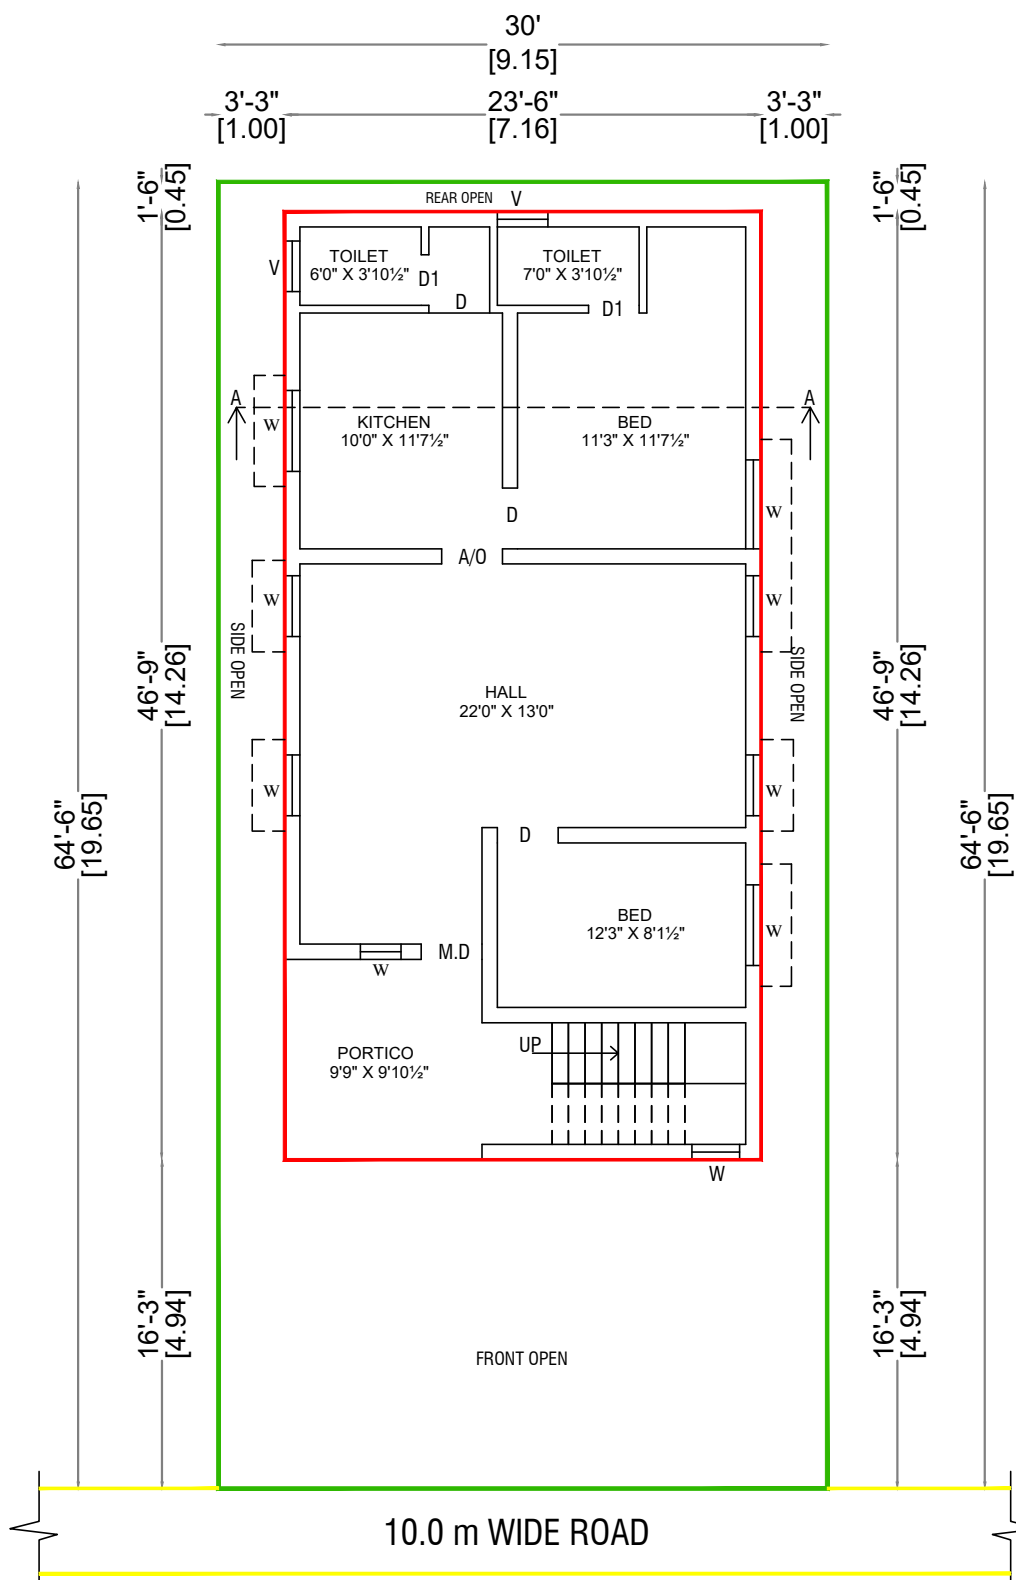

GROUND FLOOR PLAN

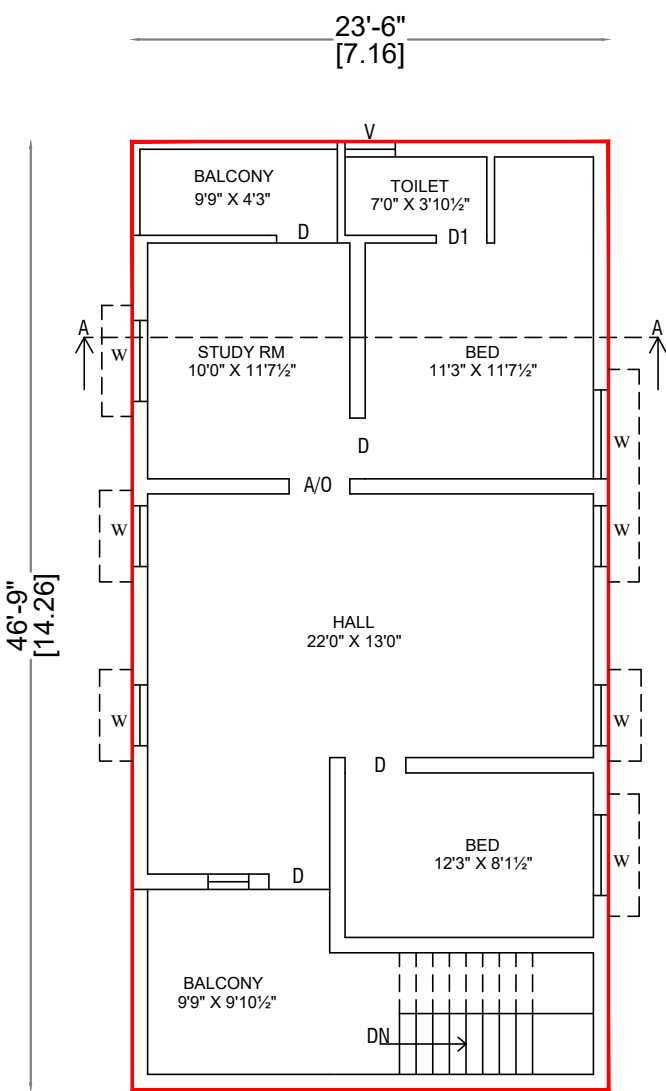

FIRST FLOOR PLAN

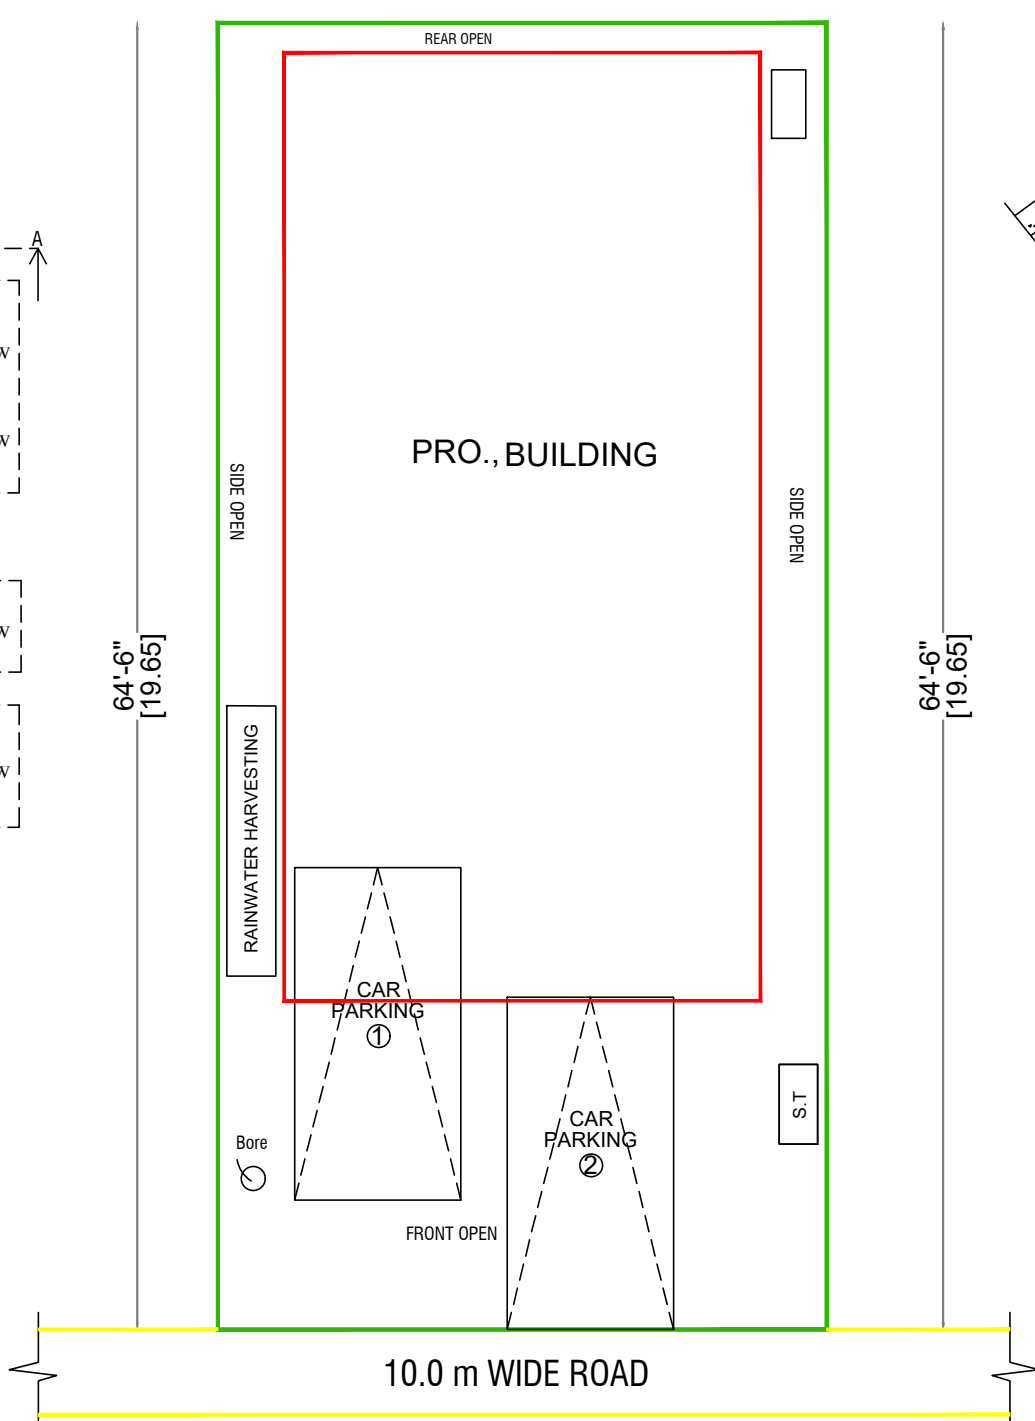

SITE PLAN
SCALE : 1:100