




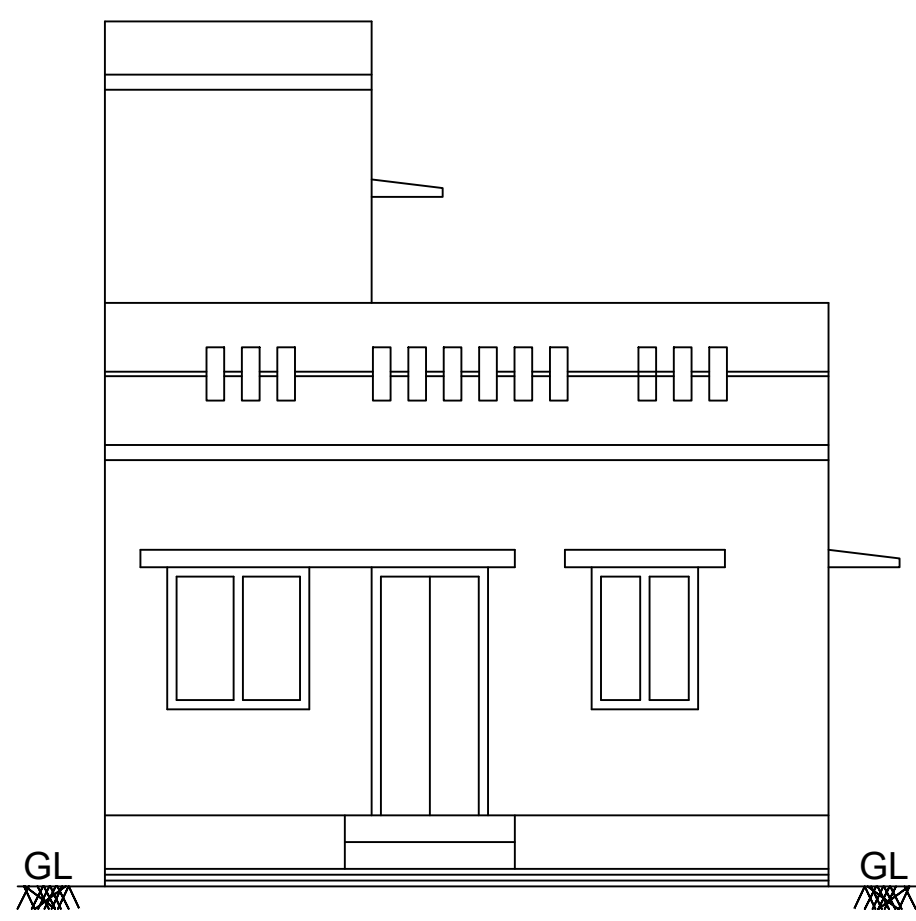


ELEVATION

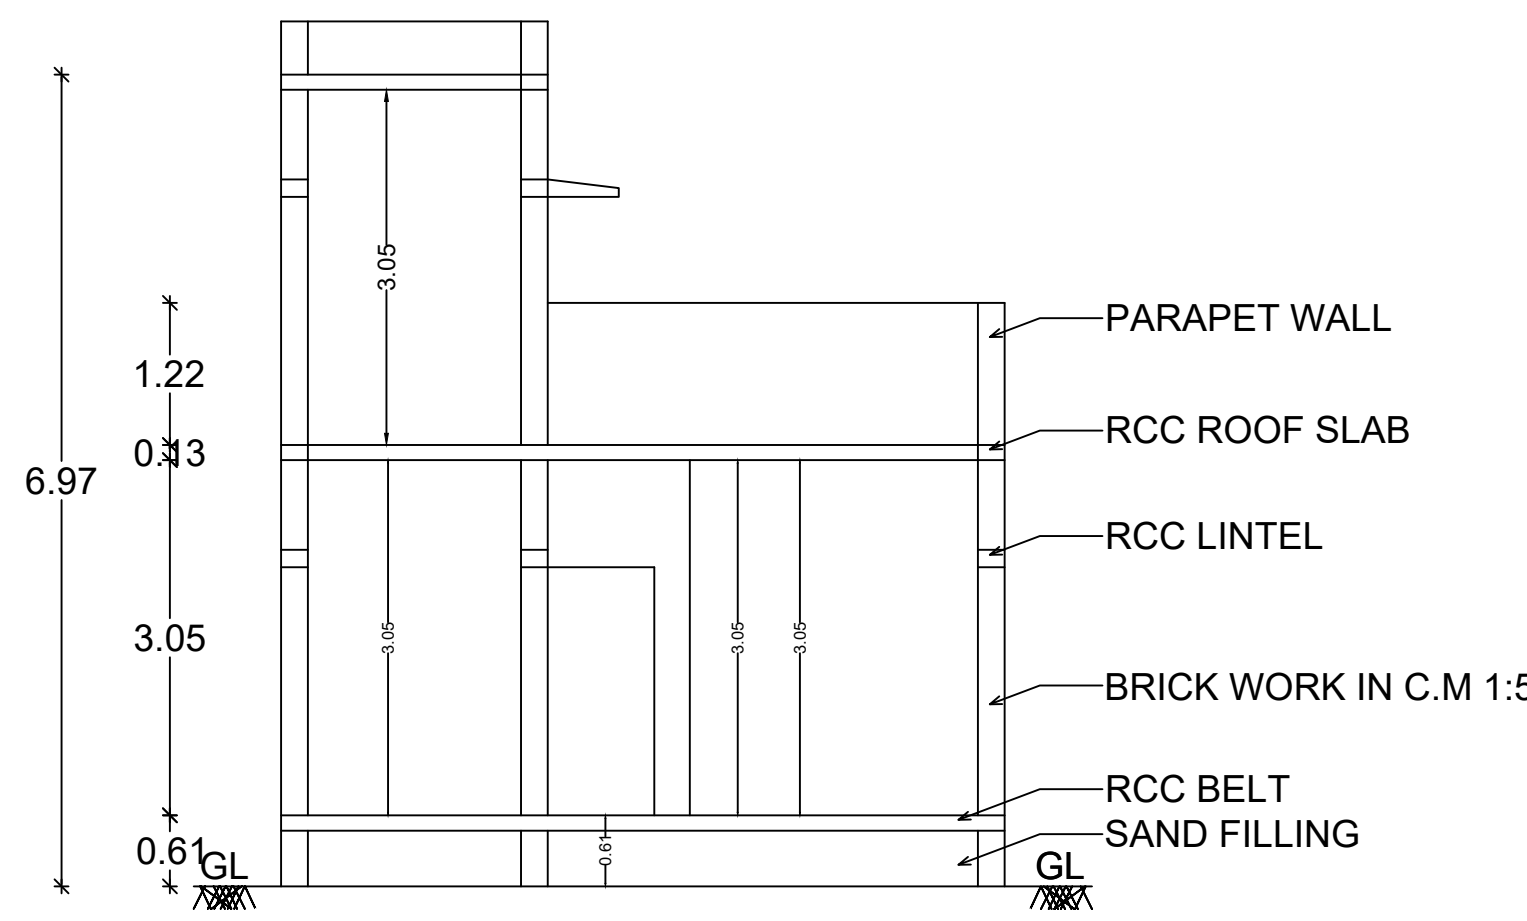


SECTION ON "A-A"

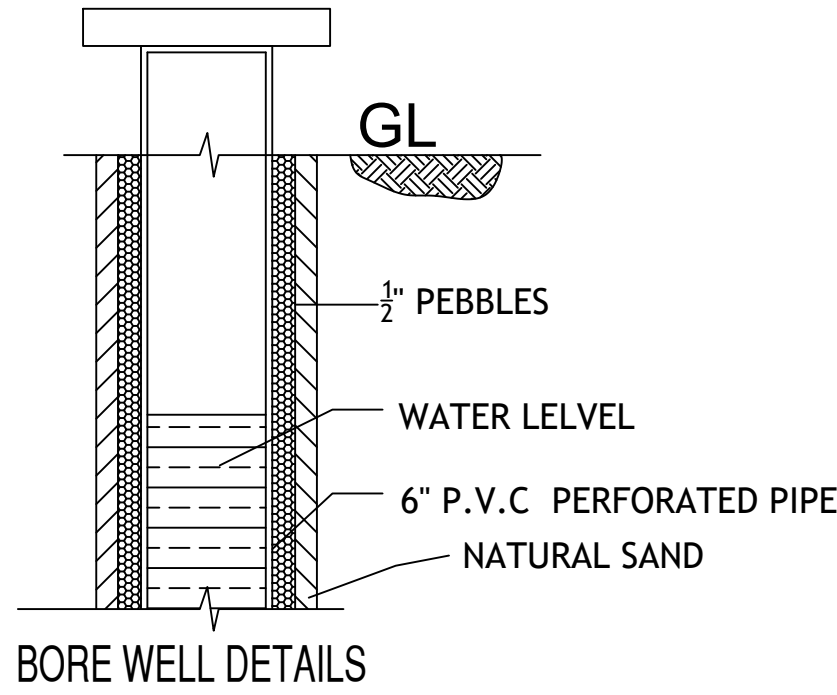

BORE WELL DETAILS

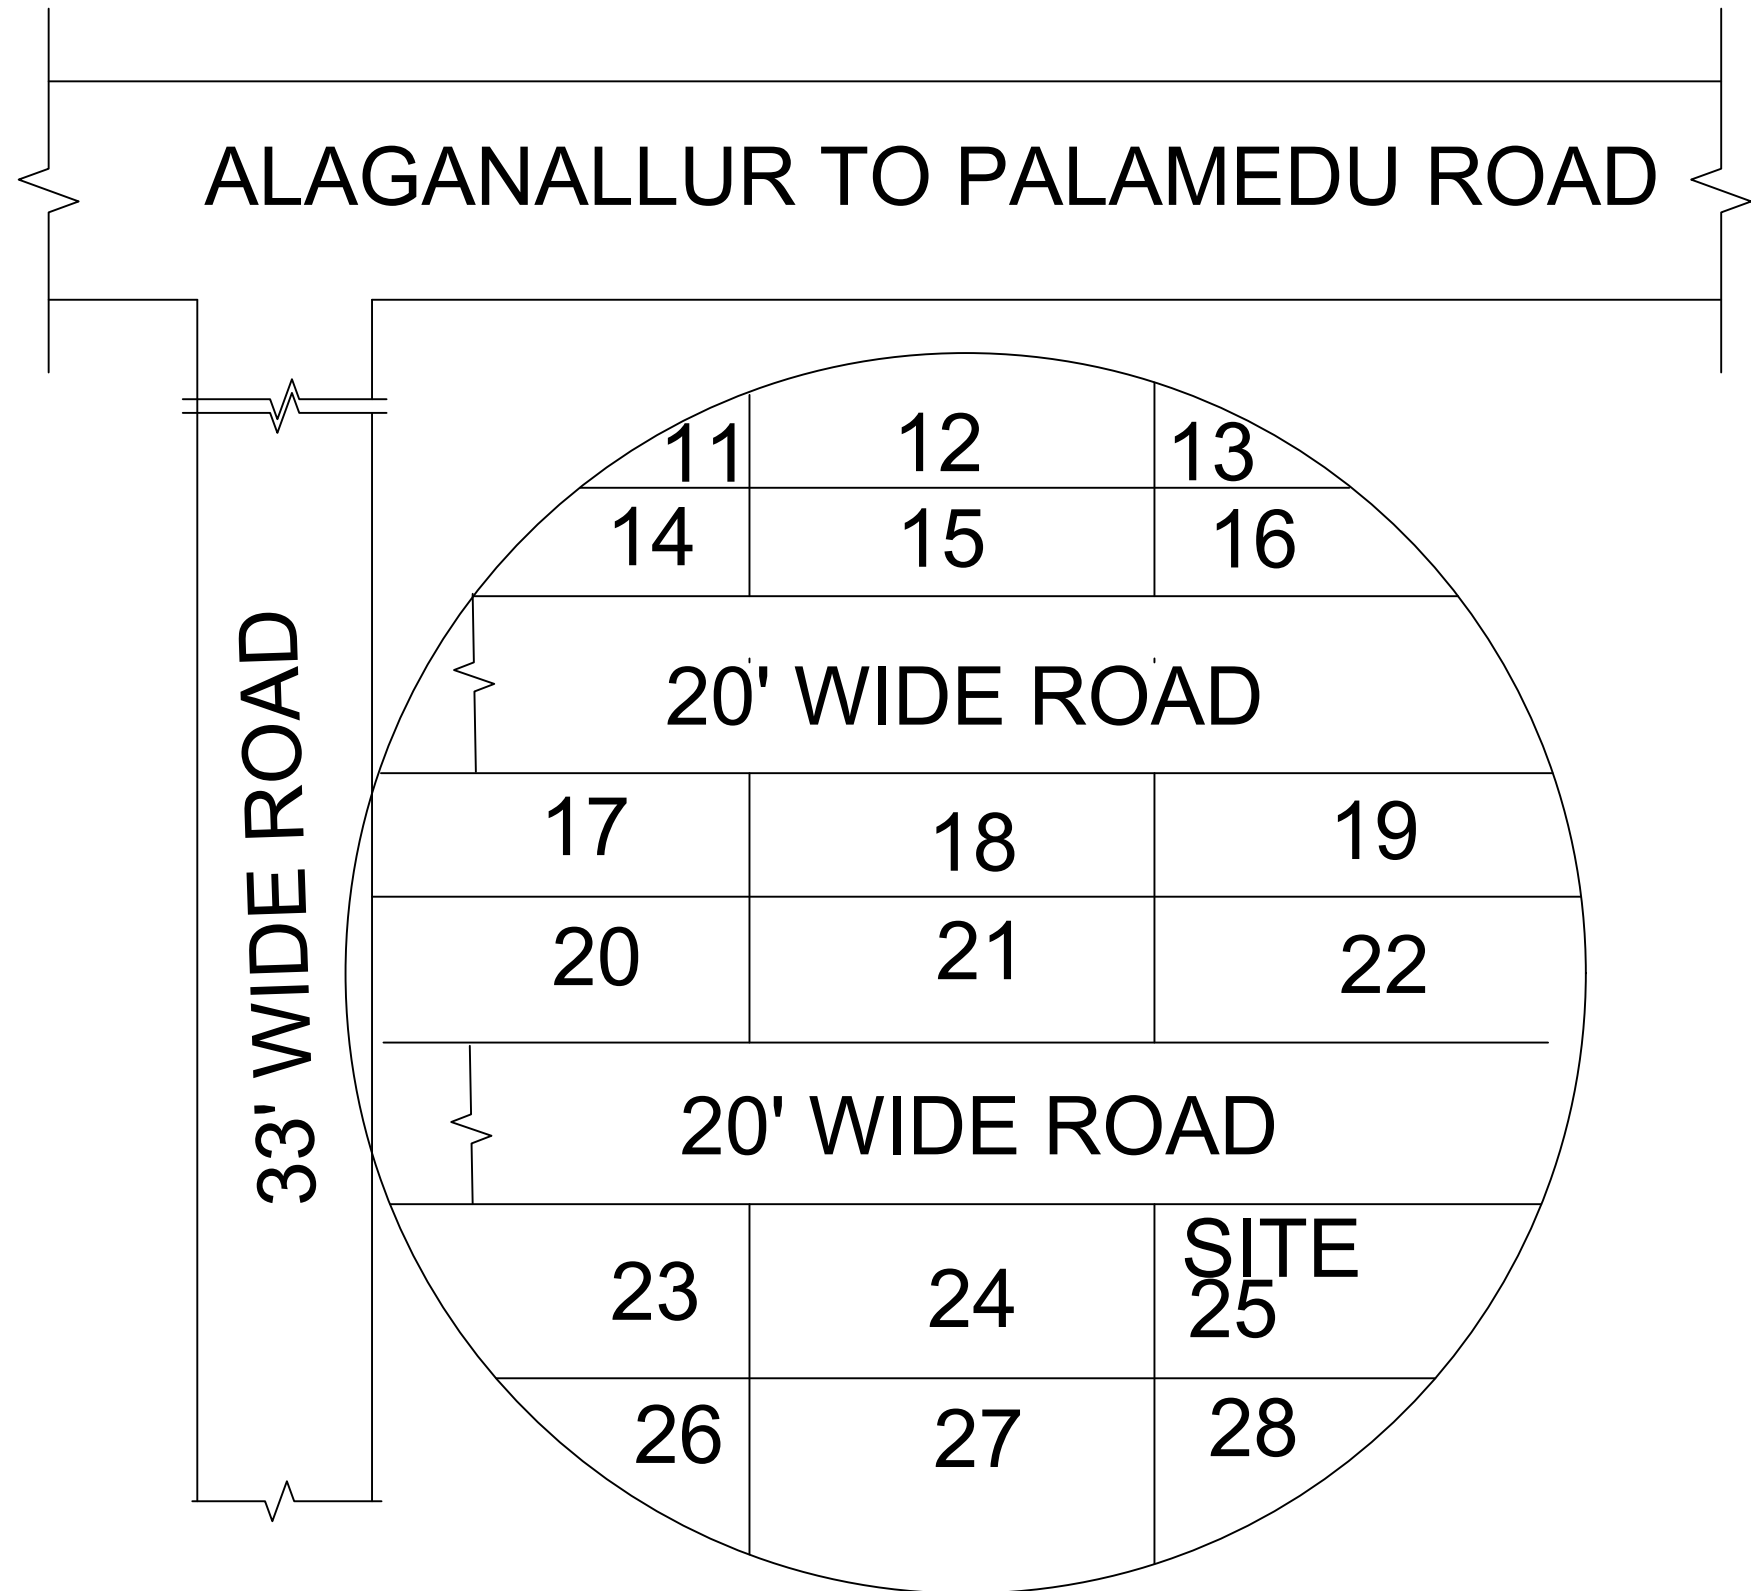

TOPO PLAN

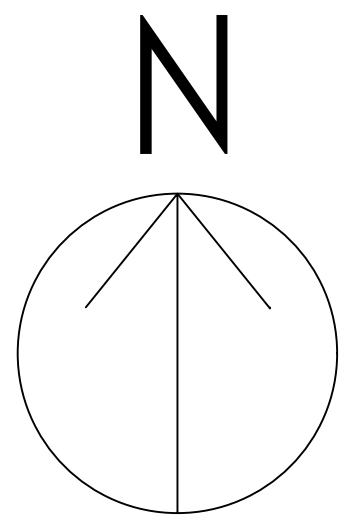

COLOUR INDEX

SITE	
PRO	
ROAD	

PLAN SHOWING THE PROPOSED CONSTRUCTION OF A RESIDENTIAL BUILDING IN R.S.NO:330/3B1A2, AT PALAMEDU VILLAGE, VADIPATTI TALUK, ALANGANALLUR UNION, MADURAI.

AREA DETAILS


DESCRIPTION	FSI AREA		NON FSI AREA		TOTAL AREA	
	SFT	SQM	SFT	SQM	SFT	SQM
AREA OF THE SITE(DOCUMENT)	-	-	-	-	752.00	69.86
AREA OF THE SITE(DRAWING)	-	-	-	-	745.62	69.27
PRO.GROUND FLOOR AREA	540.67	50.23	-	-	540.67	50.23
PRO.FIRST FLOOR AREA	-	-	-	-	-	-
PRO.HEAD ROOM AREA	-	-	124.22	11.54	124.22	11.54
OPEN AREA	-	-	-	-	204.95	19.04
TOTAL AREA	540.67	50.23	124.22	11.54	664.89	61.77

NO OF CAR PARKING REQUIRED - 0 NO. NO OF TWO WHEELER PARKING REQUIRED - 1 NO.

NO OF CAR PARKING PROVIDED - 0 NO. NO OF TWO WHEELER PARKING PROVIDED - 1 NO.

F.S.I = $\frac{\text{TOTAL FSI AREA}}{\text{SITE EXTENT}} = \frac{50.23}{69.27} = 0.725 < 2.00$


SCALE : 1" = 8'0"

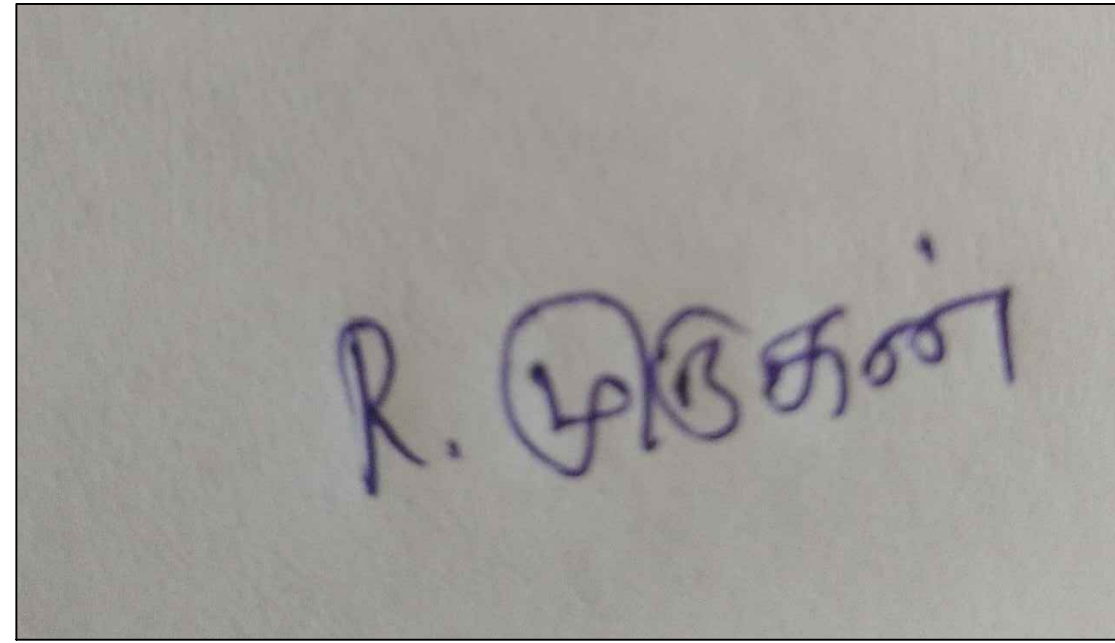


R.MURUGAN
APPLICANT

Er.S.SIVAKUMAR, B.E.,F.I.V
REGISTERED ENGINEER
MADURAI CORPORATION
GRADE-II NO: 2040
23/2, EMG NAGAR IIND STREET
K.PUDUR, MADURAI-7
E.mail ID: svkprathap@gmail.com
Cell: 76391 59055


ENGINEER

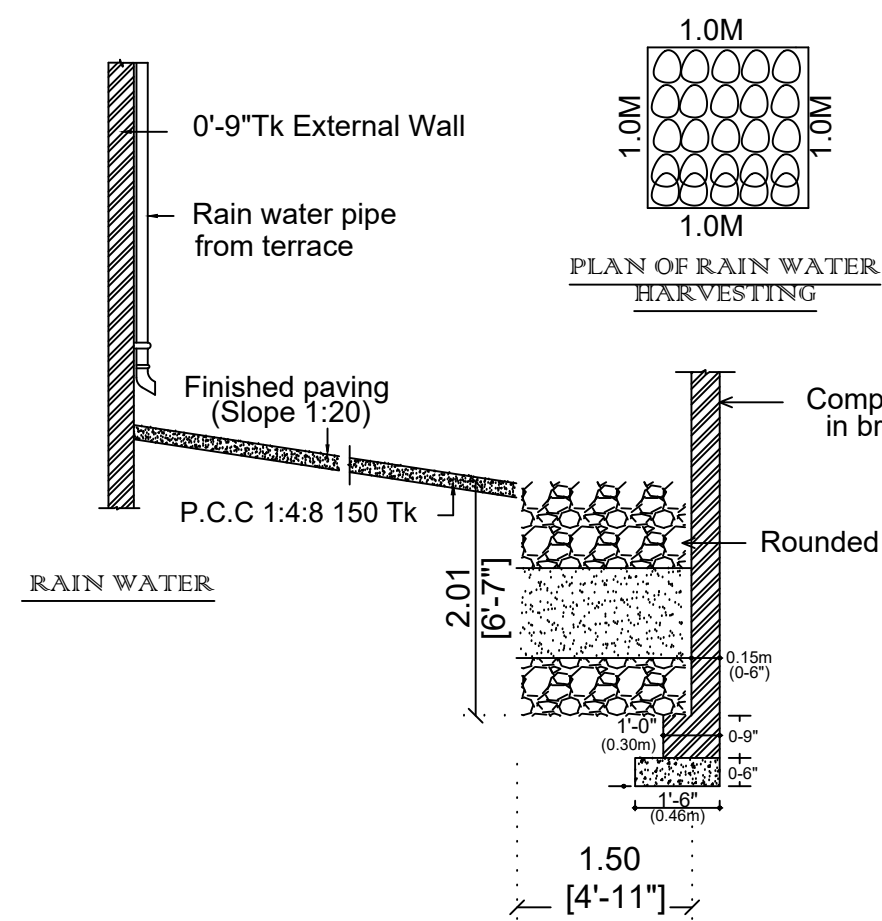

PLAN OF RAIN WATER HARVESTING

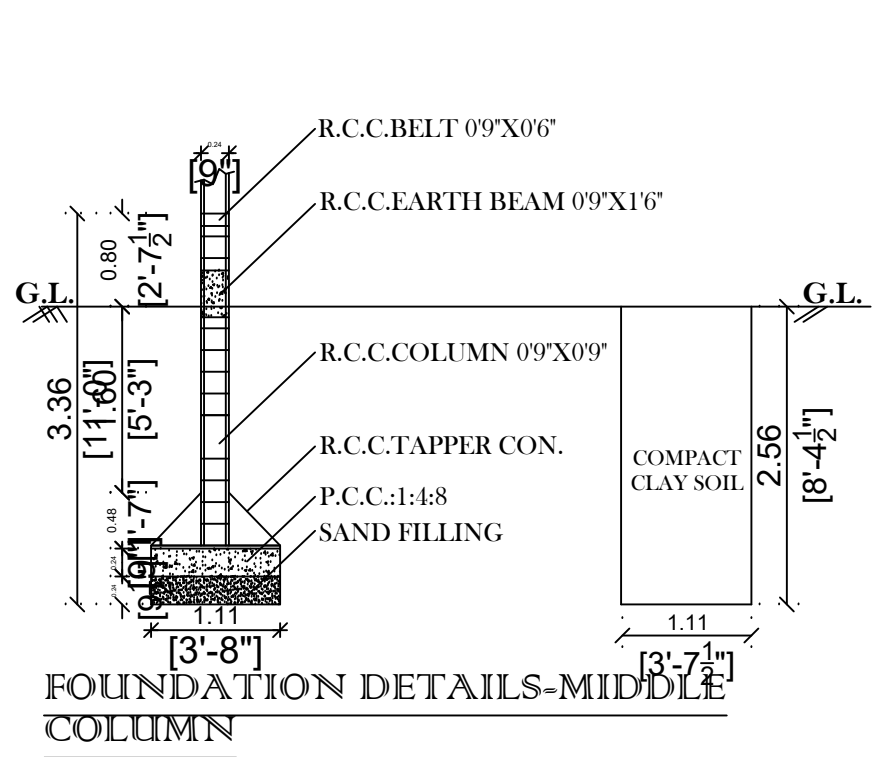


FOUNDATION DETAILS-MIDDLE COLUMN

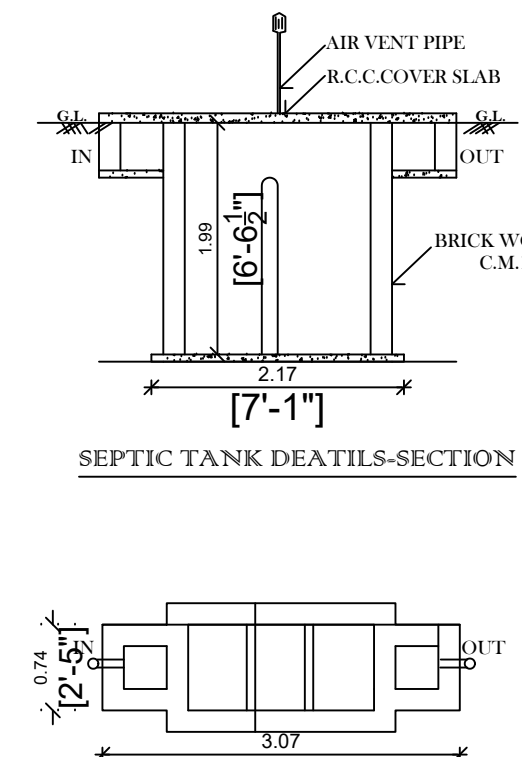


SEPTIC TANK DETAILS-PLAN

REFERENCE


MAIN DOOR	MD	3'3"X7'0"	1.00 X 2.13
DOOR	D	3'0"X7'0"	0.91 X 2.13
DOOR - 1	D1	2'6"X7'0"	0.76 X 2.13
OPEN	O	3'0"X7'0"	0.91 X 2.13
WINDOW	W	4'0"X4'0"	1.22 X 1.22
WINDOW-1	W1	3'0"X4'0"	0.91 X 1.22
WINDOW-2	W2	4'0"X4'0"	1.22 X 1.22
VENTILATOR	V	3'0"X3'0"	0.91 X 0.91

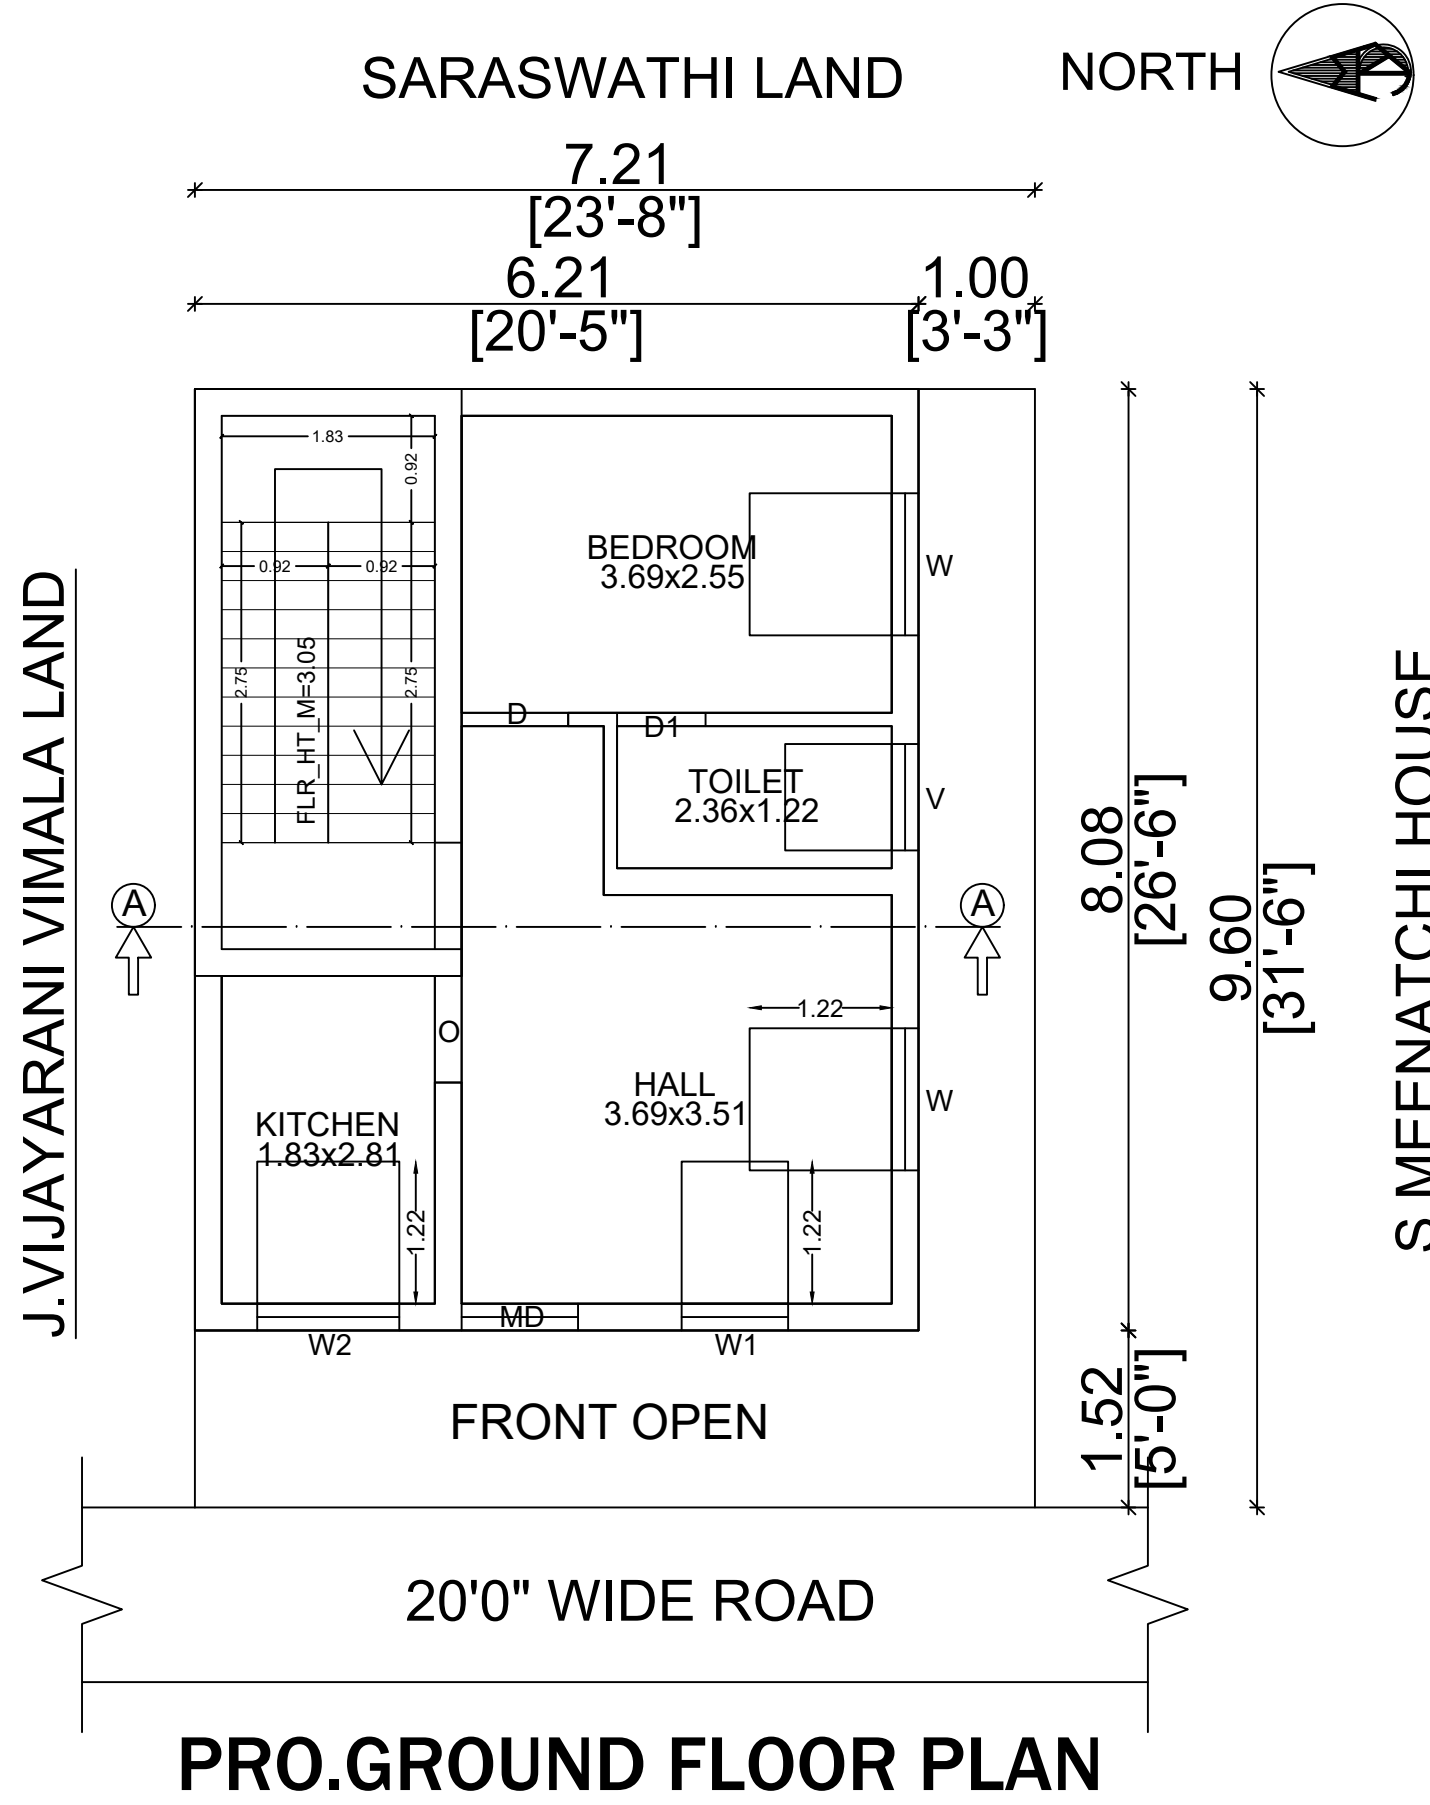



PRO.GROUND FLOOR PLAN

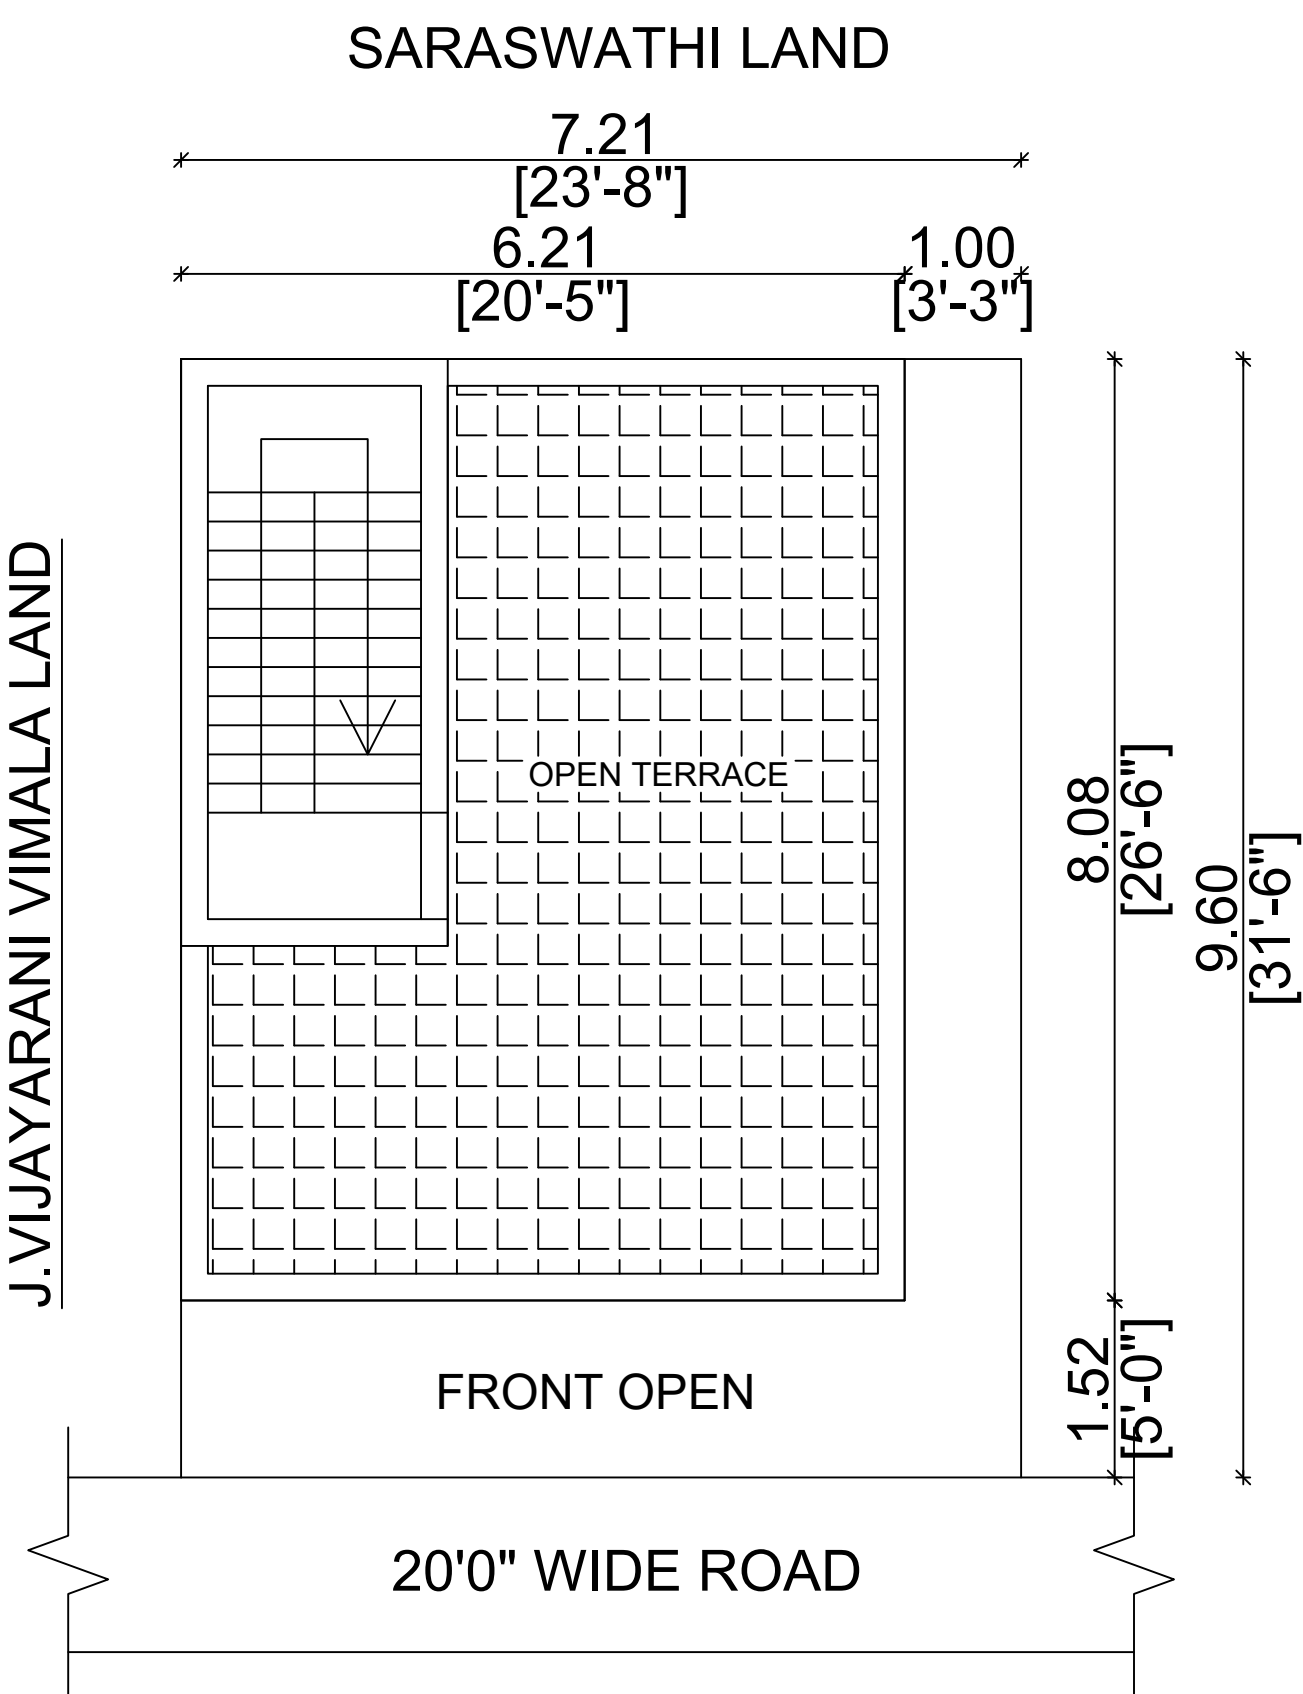


TERRACE FLOOR PLAN

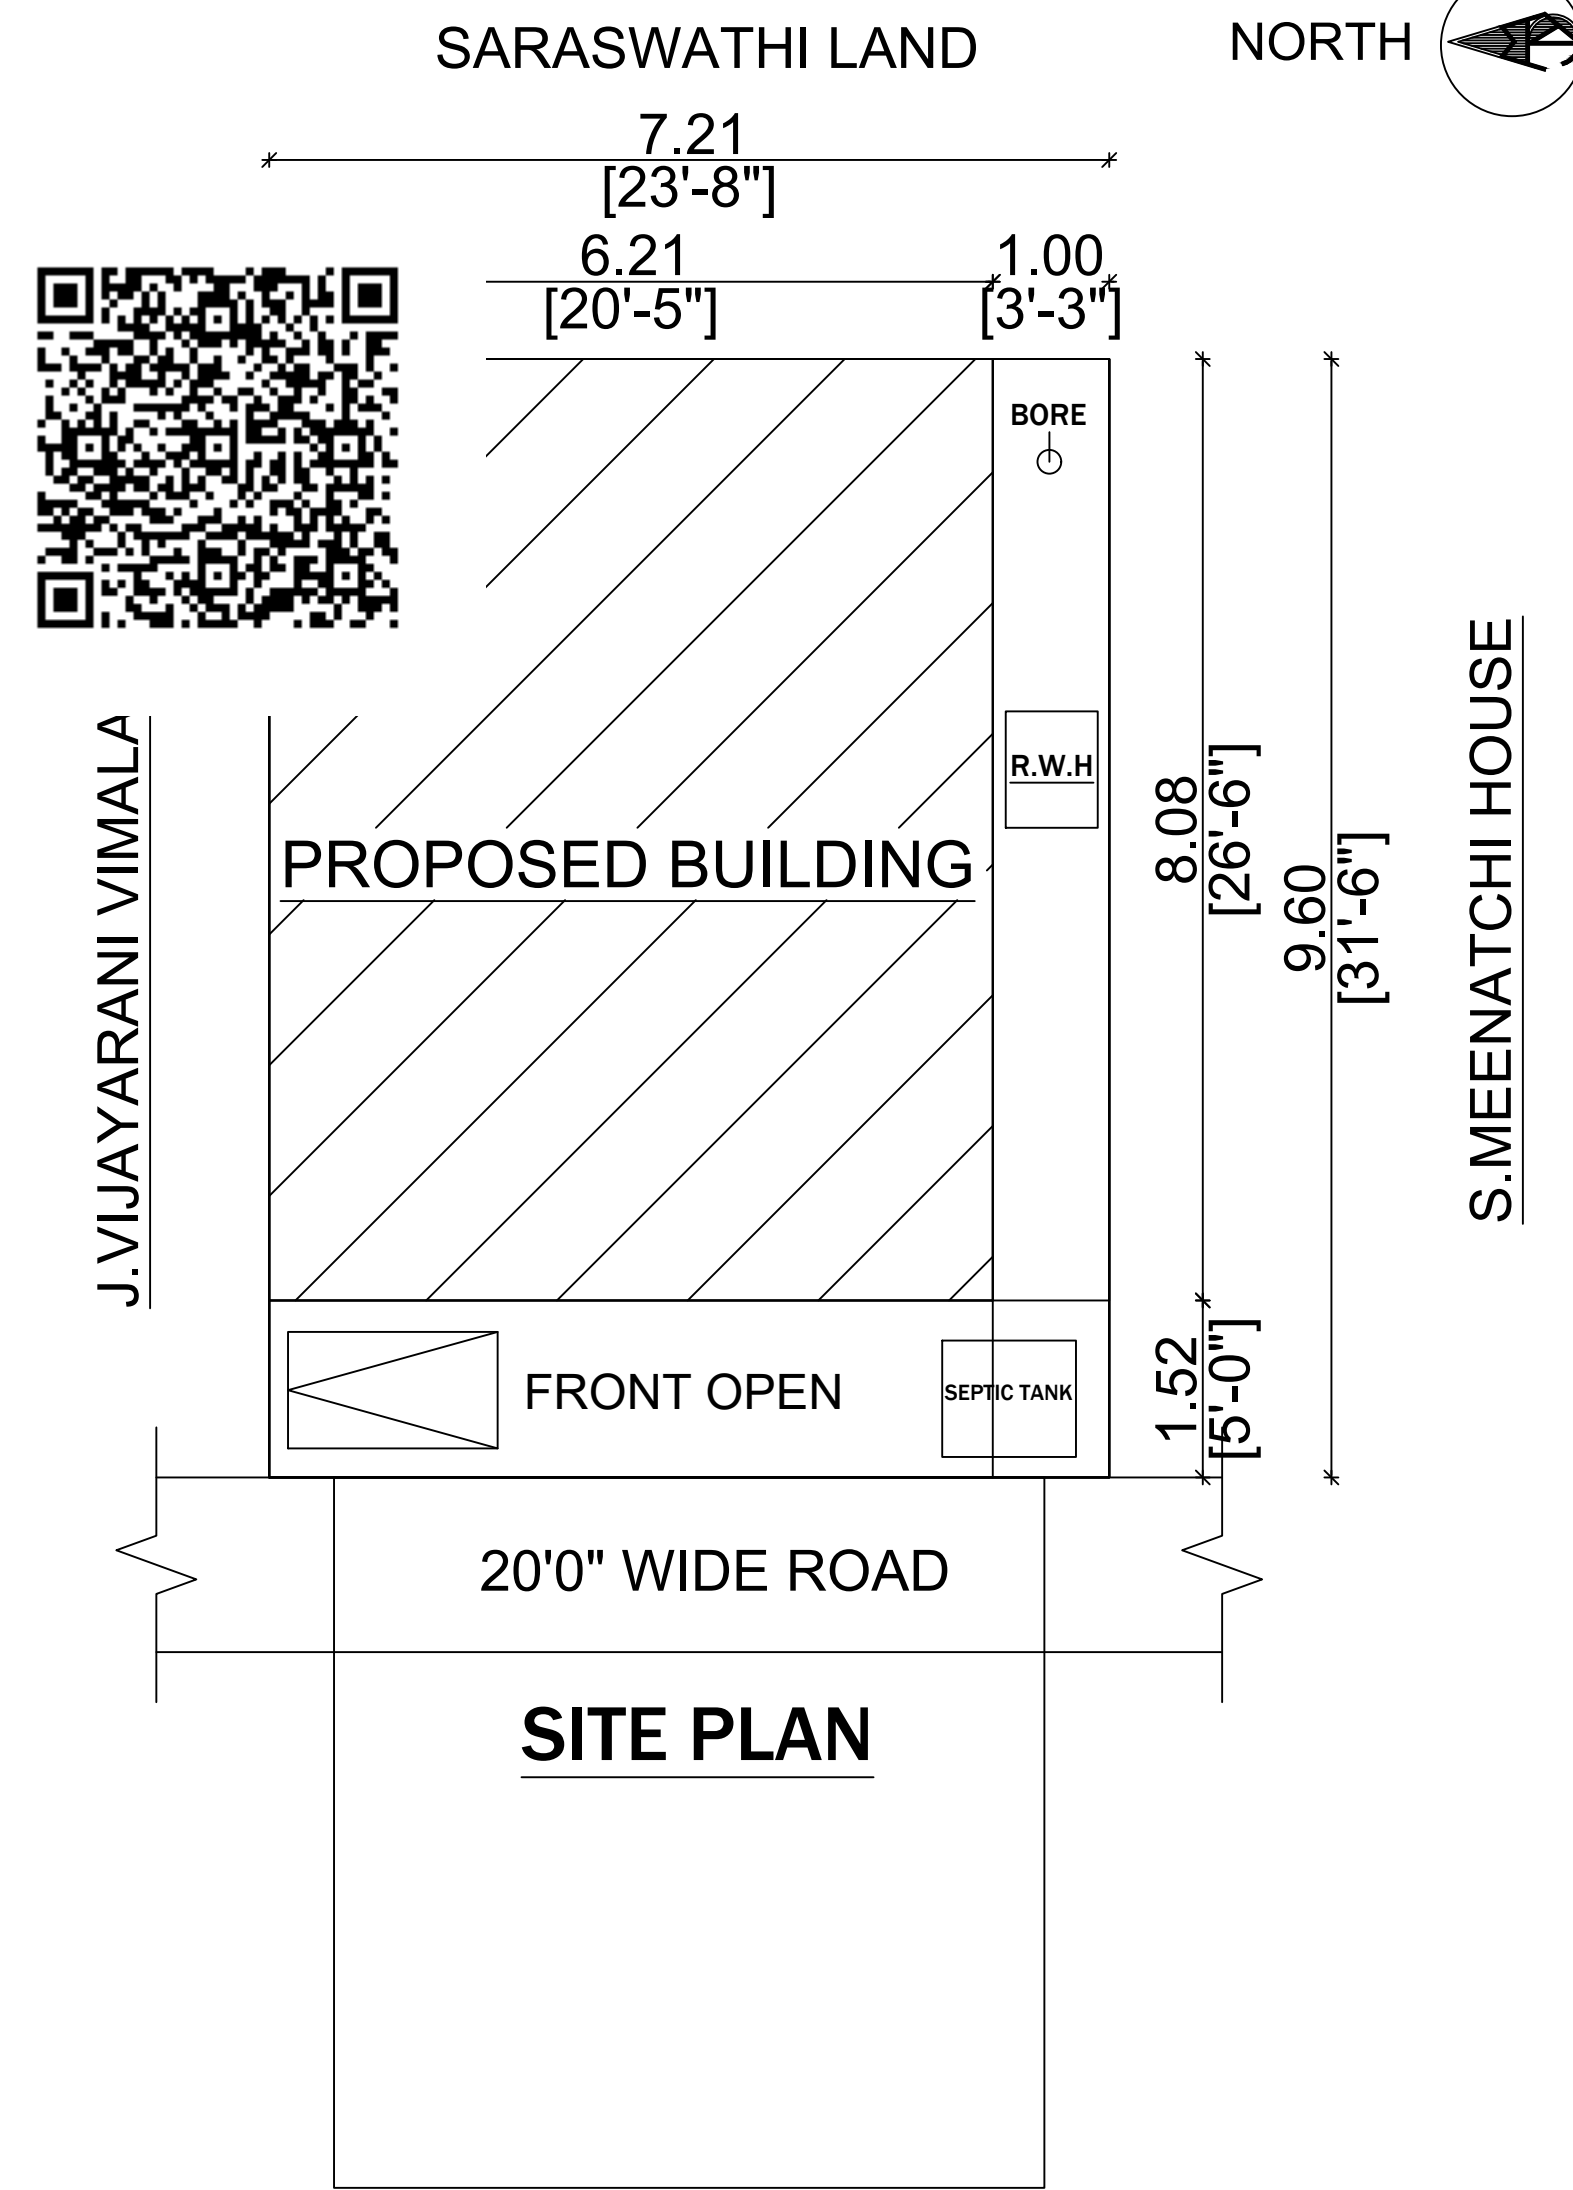

SITE PLAN

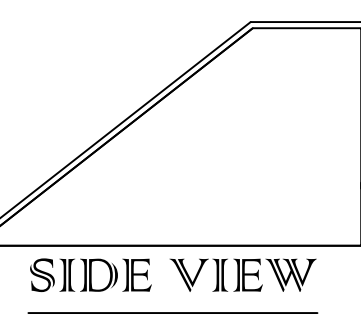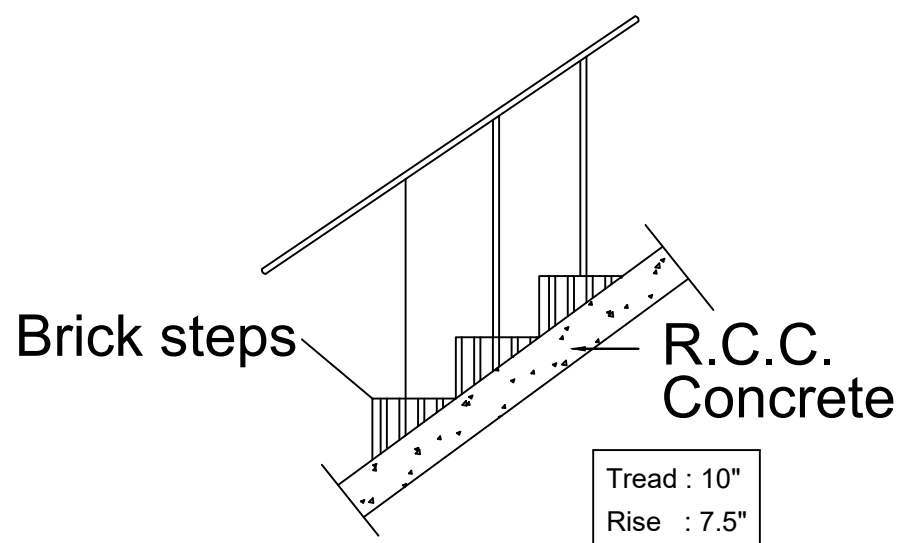

SIDE VIEW

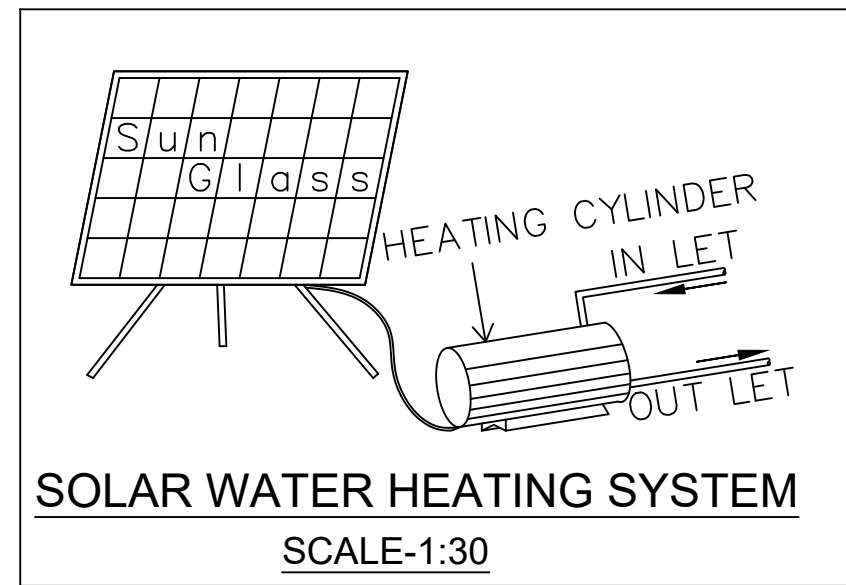

SOLAR WATER HEATING SYSTEM
SCALE-1:30