


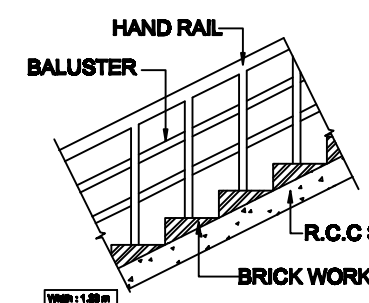
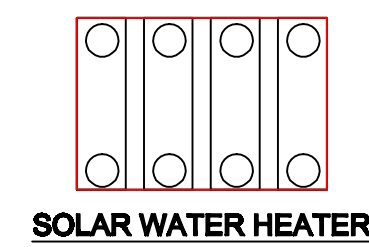
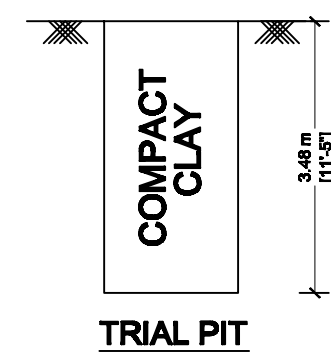
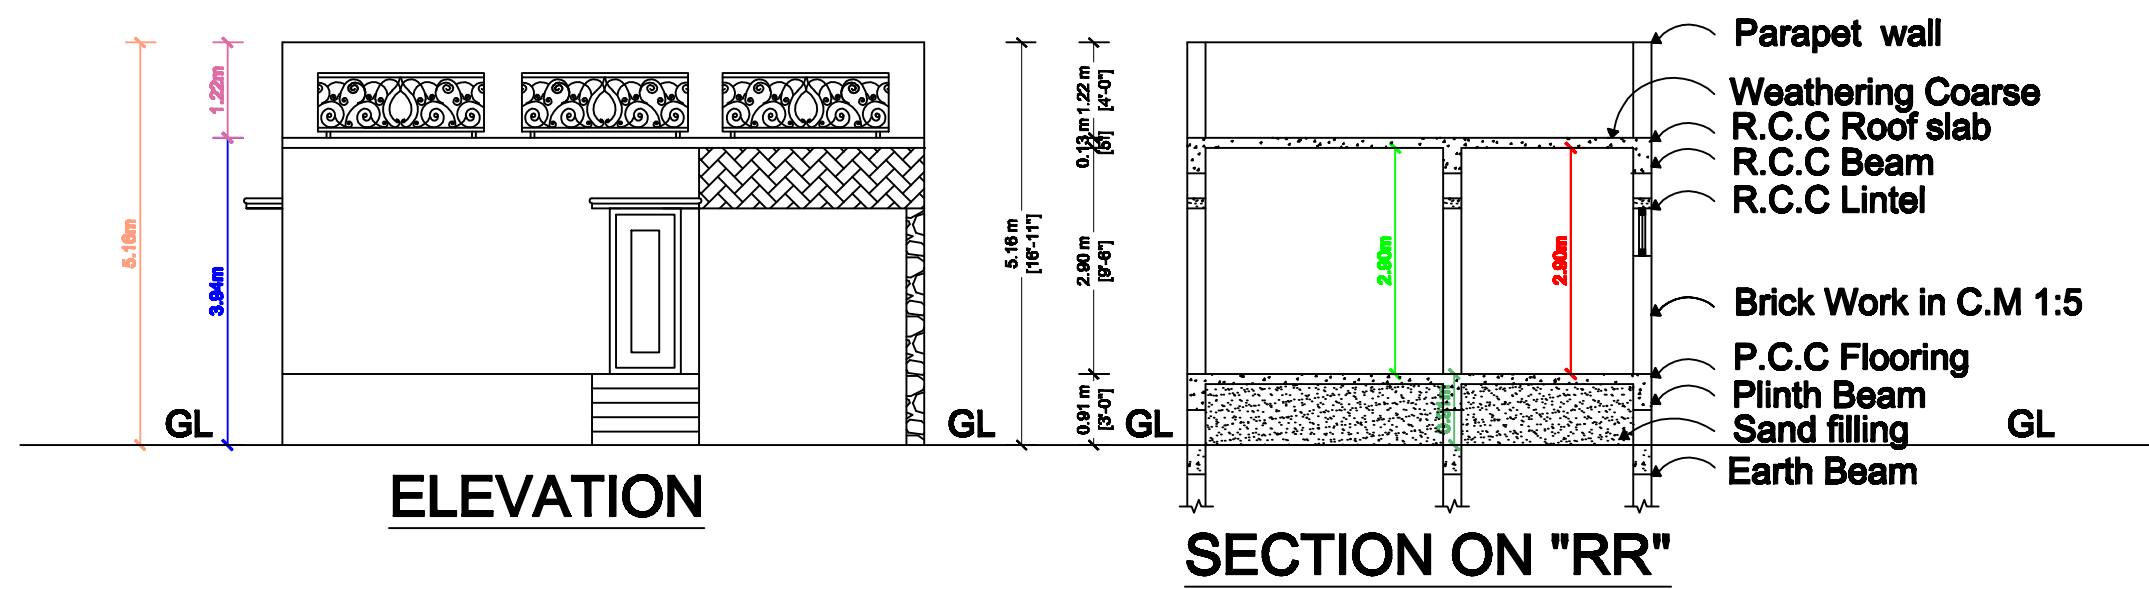
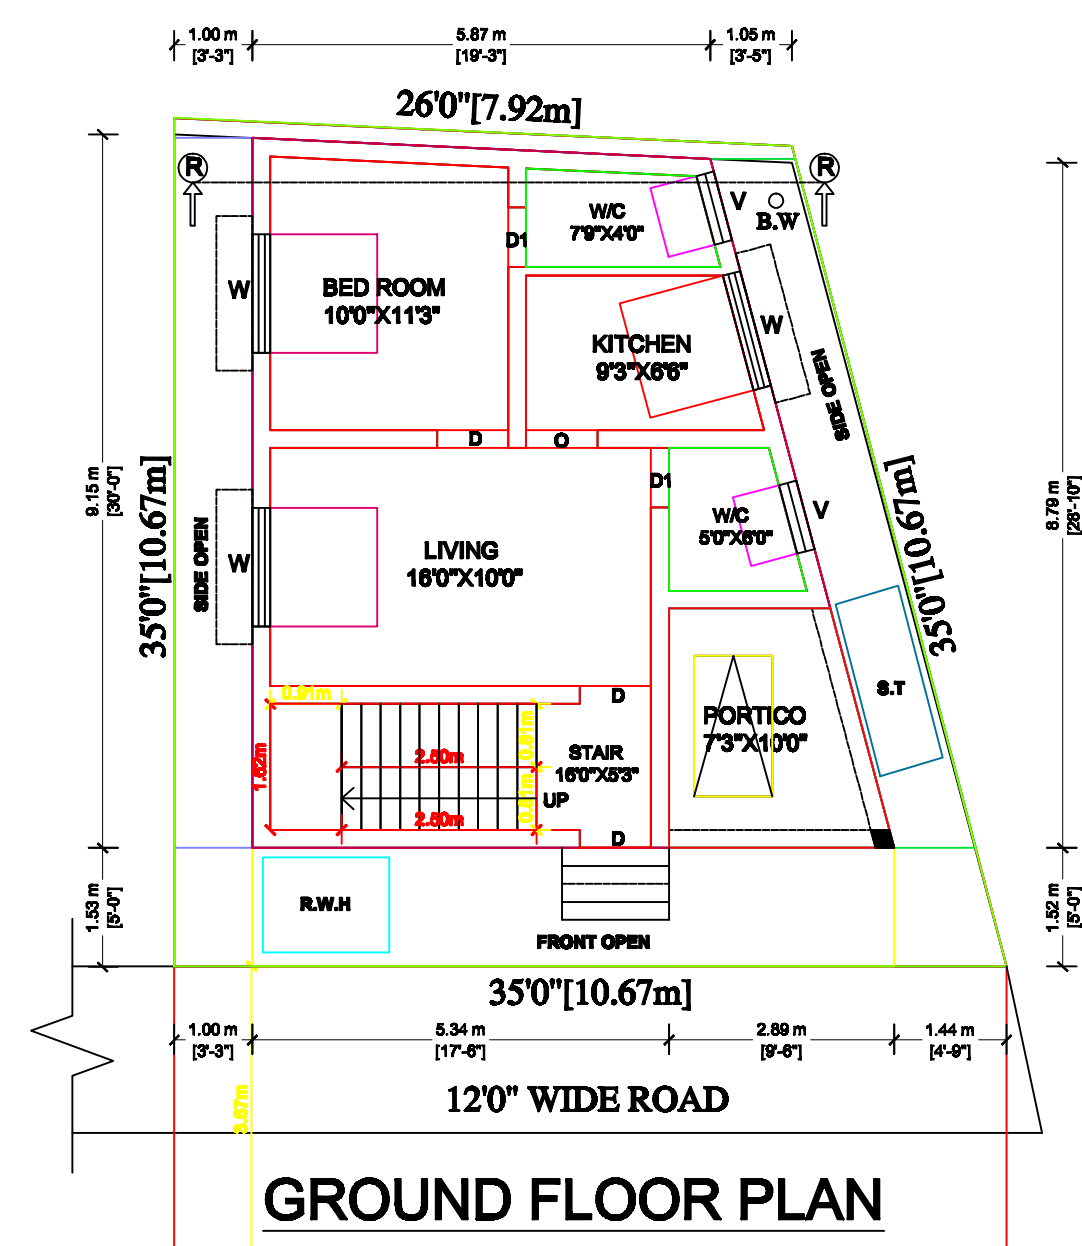
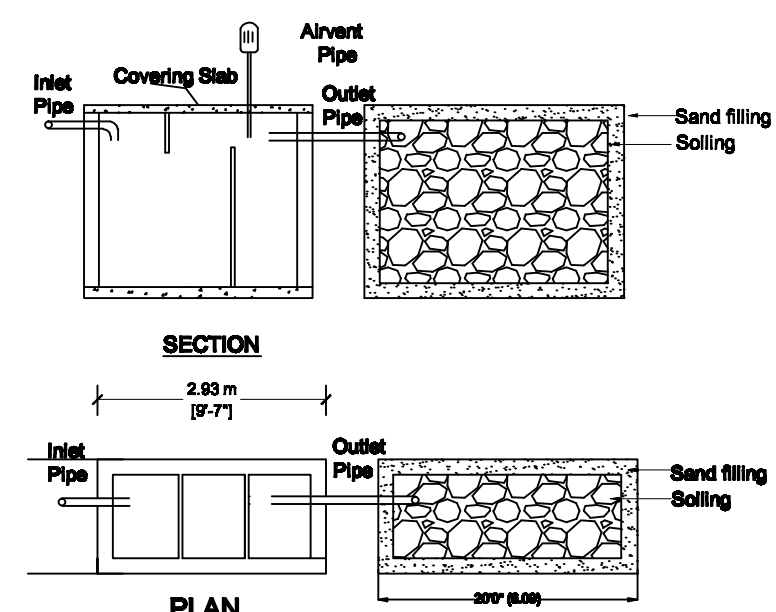
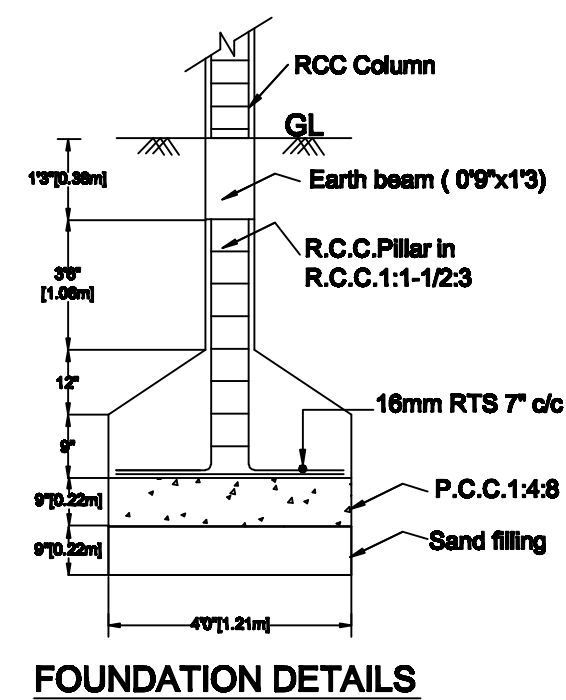
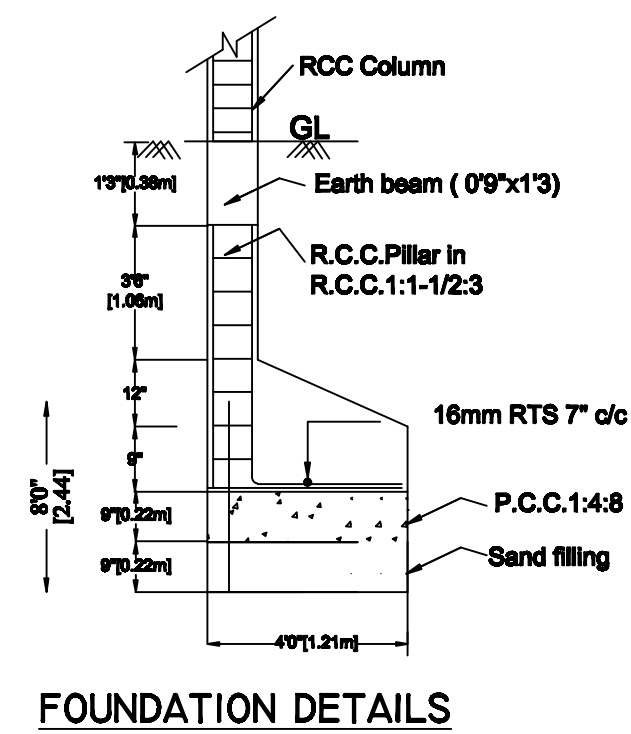


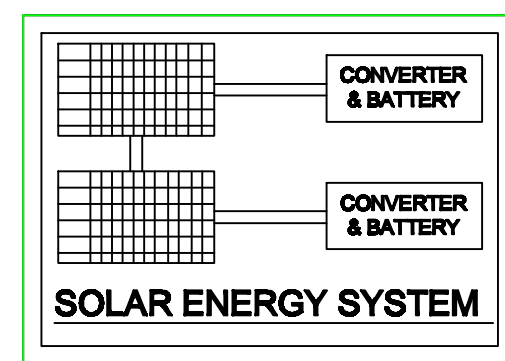

**DETAILS OF STAIRCASE (N.T.S)**

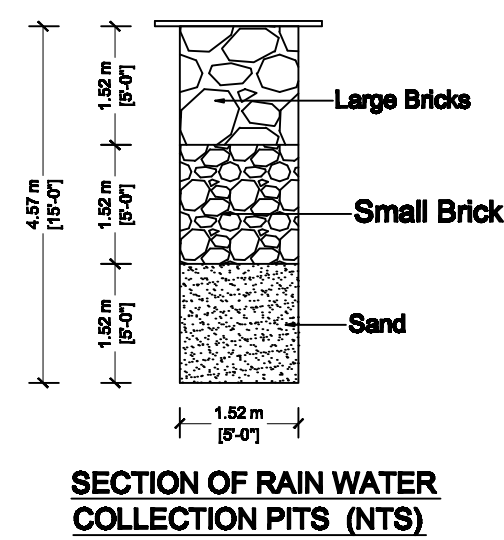

**RANA BUILDERS**  
Er.R.Mani Muthu, L.B.S.NO:MCRE3027,  
3/66, Melur Main Road,  
Uthangudi, Madurai-625 107.  
Cell No:97867 77724, 97867 77725,  
E-Mail ID:ranabuilders88@gmail.com

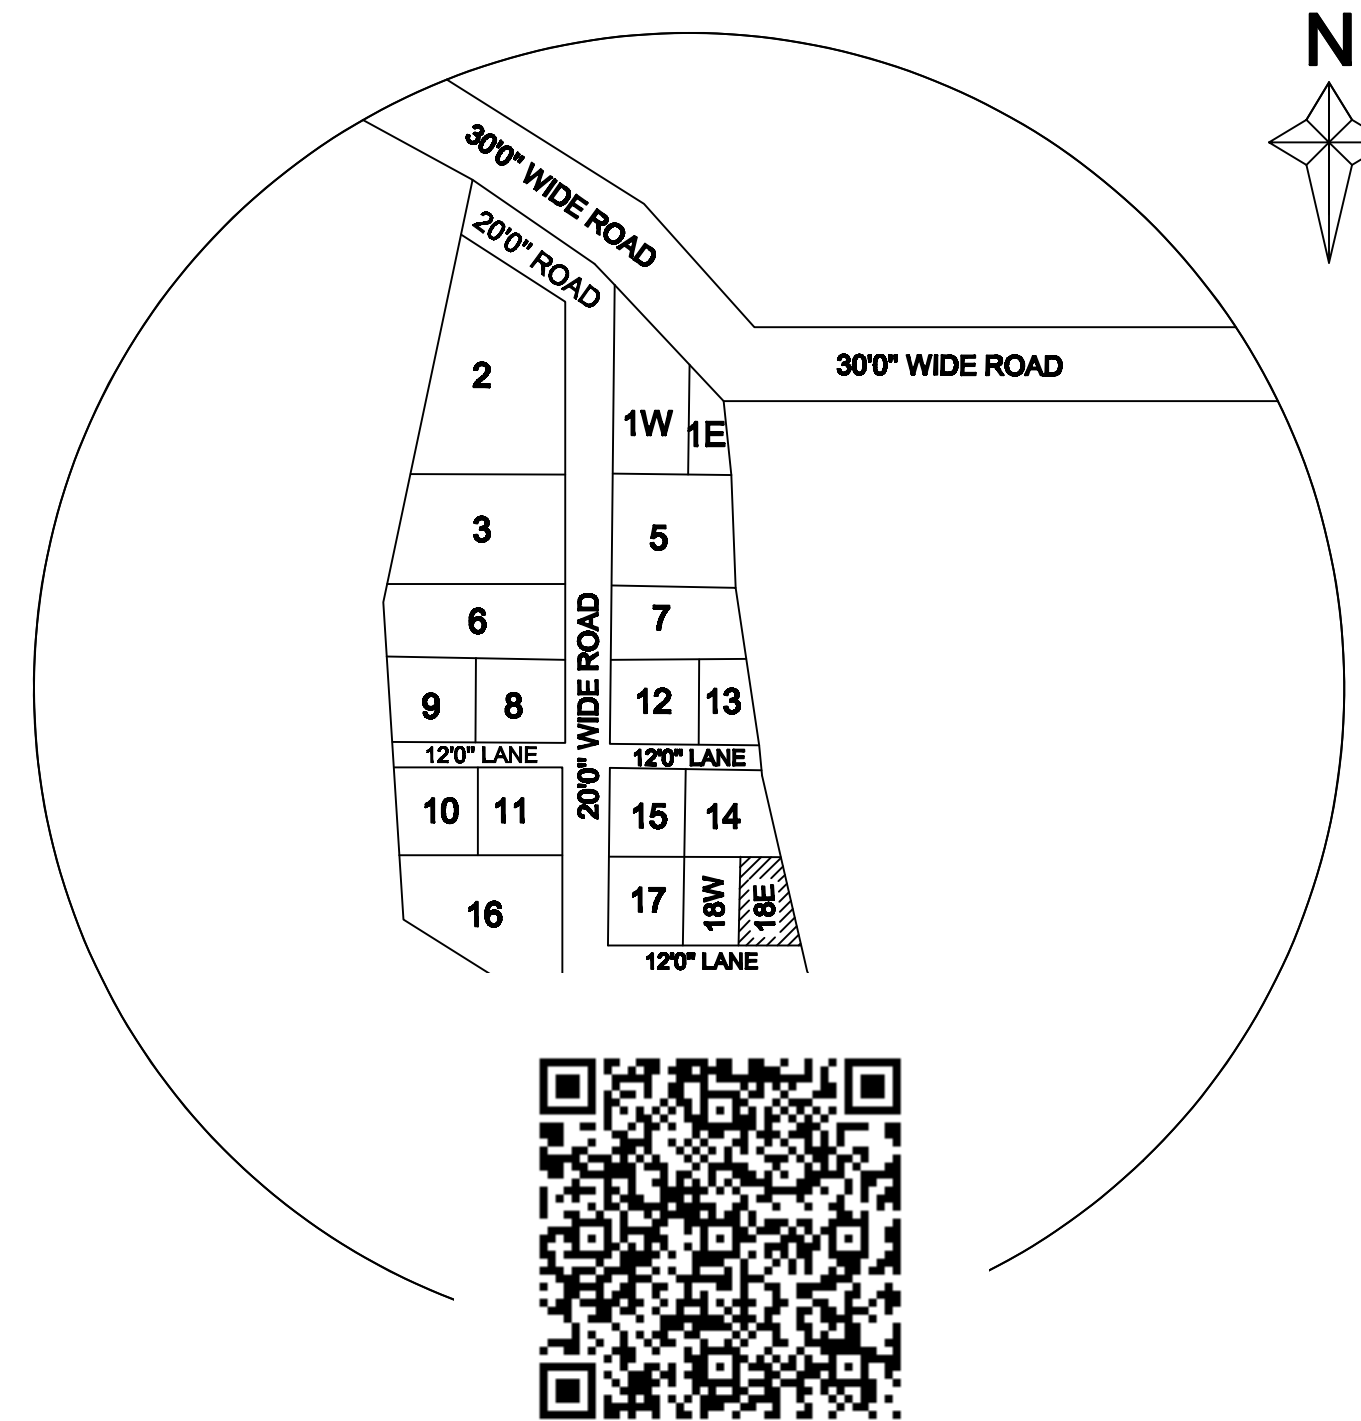

**SITE PLAN:AT PLOT NO:18(EAST PART), NAGARI ROAD, IN R.S.NO:467/6, (U.D.R.S.NO:467/6C AS PER PATT), SHOLAVANDAN VILLAGE, SHOLAVANDAN TOWN PANCHANYAT, VADIPATTI TALUK, MADURAI DISTRICT.**

| AREA STATEMENT                                         | FSI AREA    |               | NON-FSI AREA |          | TOTAL AREA                                                 |               |             |
|--------------------------------------------------------|-------------|---------------|--------------|----------|------------------------------------------------------------|---------------|-------------|
|                                                        | SQ,F T      | SQ,M T        | SQ,F T       | SQ,M T   | SQ,F T                                                     | SQ,M T        |             |
| SITE AREA                                              | —           | —             | —            | —        | 1067 . 50                                                  | 099 . 17      |             |
| GROUND FLOOR AREA                                      | 0597 . 00   | 055 . 44      | 0082 . 00    | 007 . 61 | 0679 . 00                                                  | 063 . 05      |             |
| OPEN SPACE AREA                                        | —           | —             | —            | —        | 0388 . 50                                                  | 036 . 12      |             |
| PARKING AREA                                           | —           | —             | —            | —        | 0082 . 00                                                  | 007 . 61      |             |
| TOTAL                                                  | 0597 . 00   | 055 . 44      | 0082 . 00    | 007 . 61 |                                                            |               |             |
| NO.OF.TWO WHEELER PARKING PROVIDED                     |             |               |              | - 1 NOS  | COLOUR INDEX<br><br>○ Site    ○ Road<br><br>○ Pro    ○ Exg |               |             |
| NO.OF.CAR PARKING PROVIDED                             |             |               |              | - 0 NOS  |                                                            |               |             |
| FSI    055 . 44 sq.m    0.56 % < 2.0%<br>099 . 17 sq.m |             |               |              |          |                                                            |               |             |
| S.No                                                   | Description | Feet          | Meter        | S.No     | Description                                                | Feet          | Meter       |
|                                                        | Door        | 3' 0" X 7' 0" | 0.91 X 2.13  | W        | Window                                                     | 5' 0" X 4' 6" | 1.52 X 1.37 |
|                                                        | Door        | 2' 6" X 7' 0" | 0.75 X 2.13  | V        | Ventilator                                                 | 3' 0" X 2' 0" | 0.91 X 0.61 |

**PLAN SHOWING THE PROPOSED CONSTRUCTION OF A RESIDENTIAL BUILDING AT PLOT NO:18(EAST PART), NAGARI ROAD, IN R.S.NO:467/6, (U.D.R.S.NO:467/6C AS PER PATT), SHOLAVANDAN VILLAGE, SHOLAVANDAN TOWN PANCHANYAT, VADIPATTI TALUK, MADURAI DISTRICT.**

**SCALE : 1"=8'0"**

**\*All dimensions are in feet and inches and those with in brackets with in mm**  
**\*Sewage line connected to Septic Tank main line**

**Mrs.R.Mumtaj Begum**

**APPLICANT**



|         |                                                                                                 |
|---------|-------------------------------------------------------------------------------------------------|
| Name    | Mrs.R.Mumtaj Begum                                                                              |
| Address | Door no:14/19B1,<br>Sappani kovil street,<br>Sholavandan, Vadipatti taluk,<br>Madurai District. |

**OFFICE USE**