




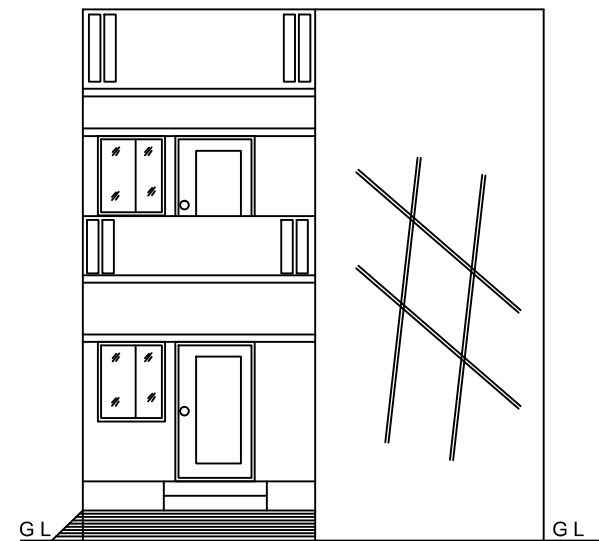


FRONT ELEVATION

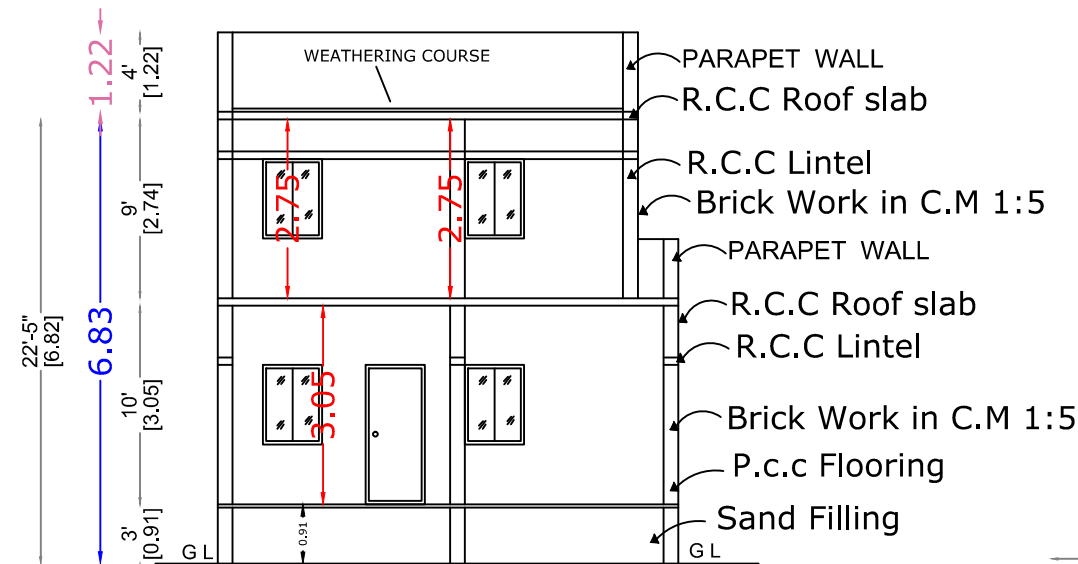


SECTION A-A

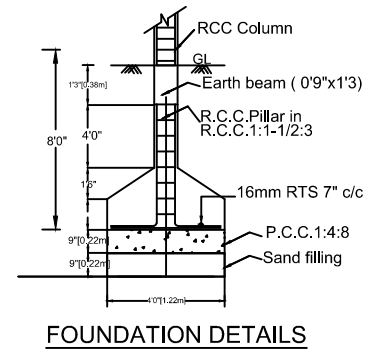


FOUNDATION DETAILS

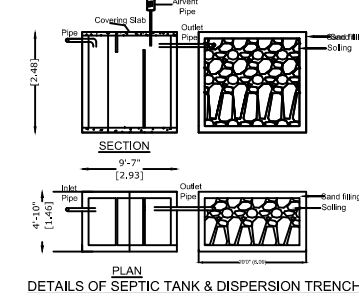


DETAILS OF SEPTIC TANK & DISPERSION TRENCH

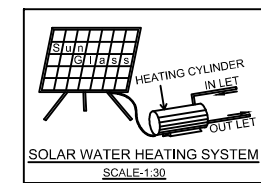


SOLAR WATER HEATING SYSTEM

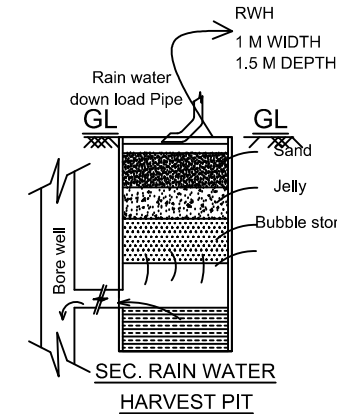


SEC. RAIN WATER HARVEST PIT

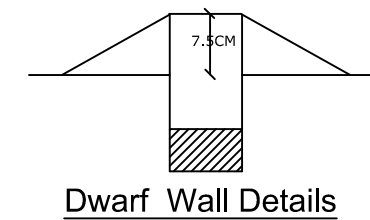


Dwarf Wall Details

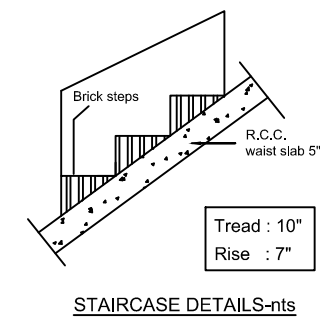

STAIRCASE DETAILS

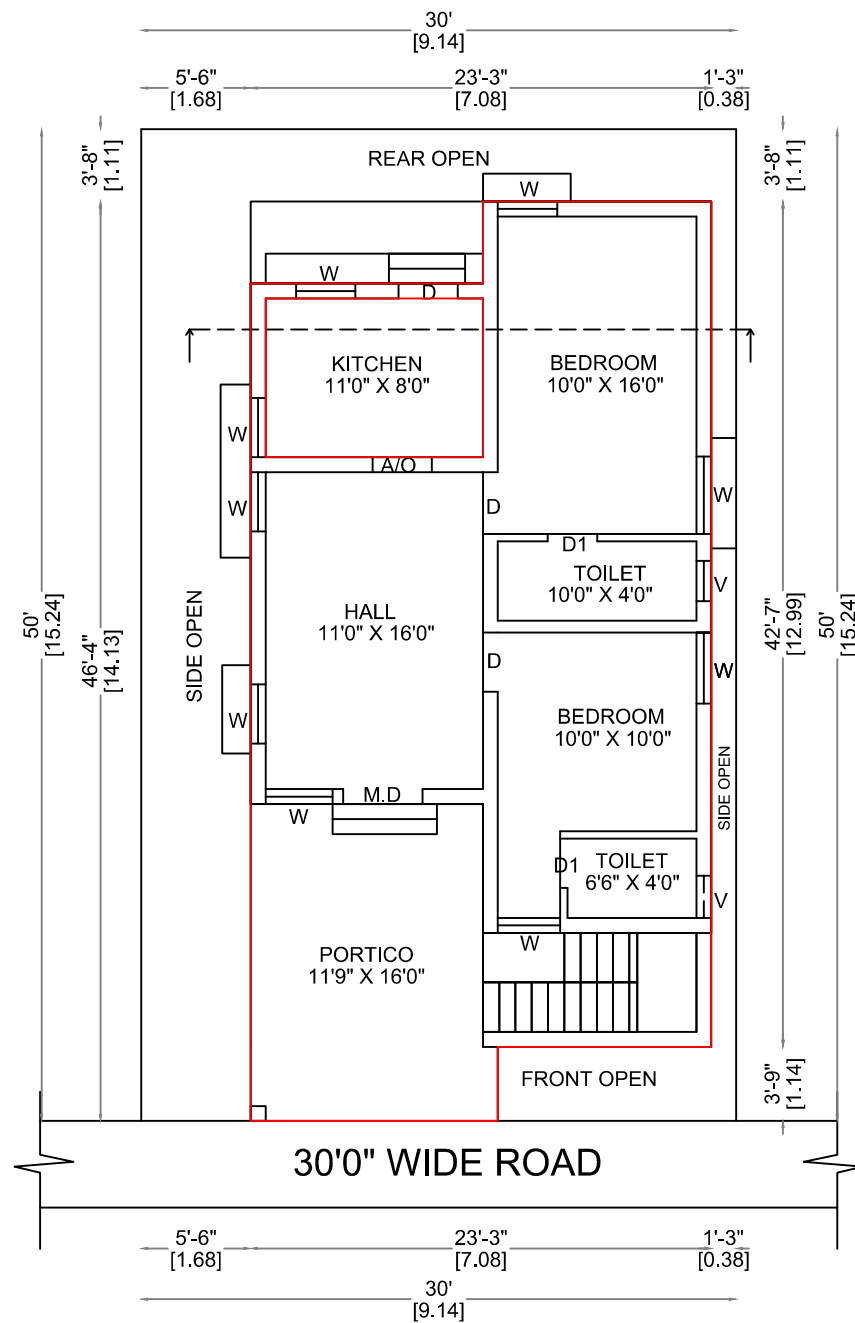


EXG.,GROUND FLOOR PLAN

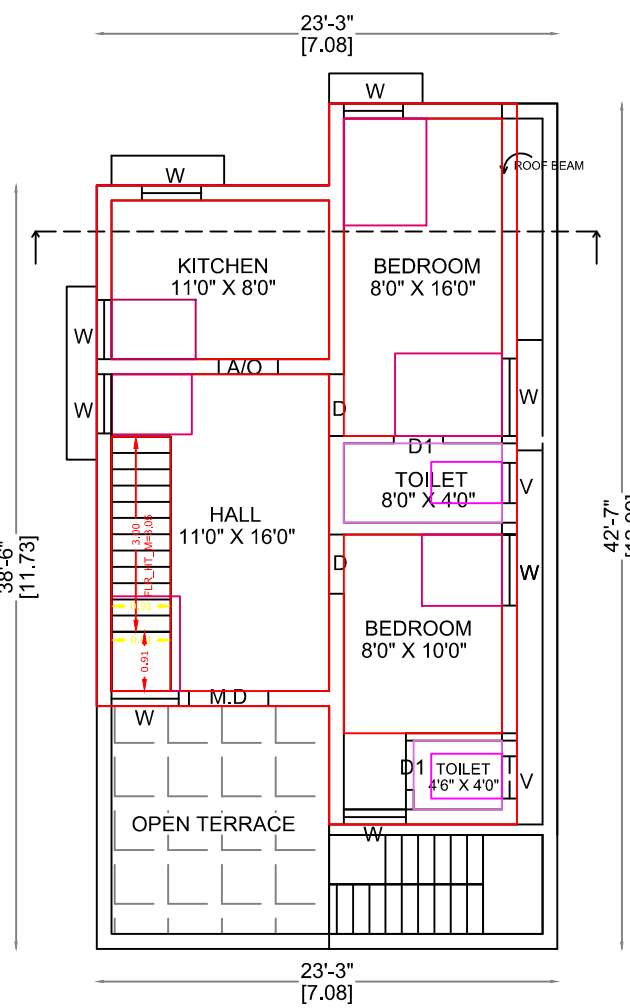


PRO.,FIRST FLOOR PLAN

NOTE :
EXG.,PLAN APPROVAL NO : 19/2022-2023, DATE : 24-05-2022 TO 23-05-2027

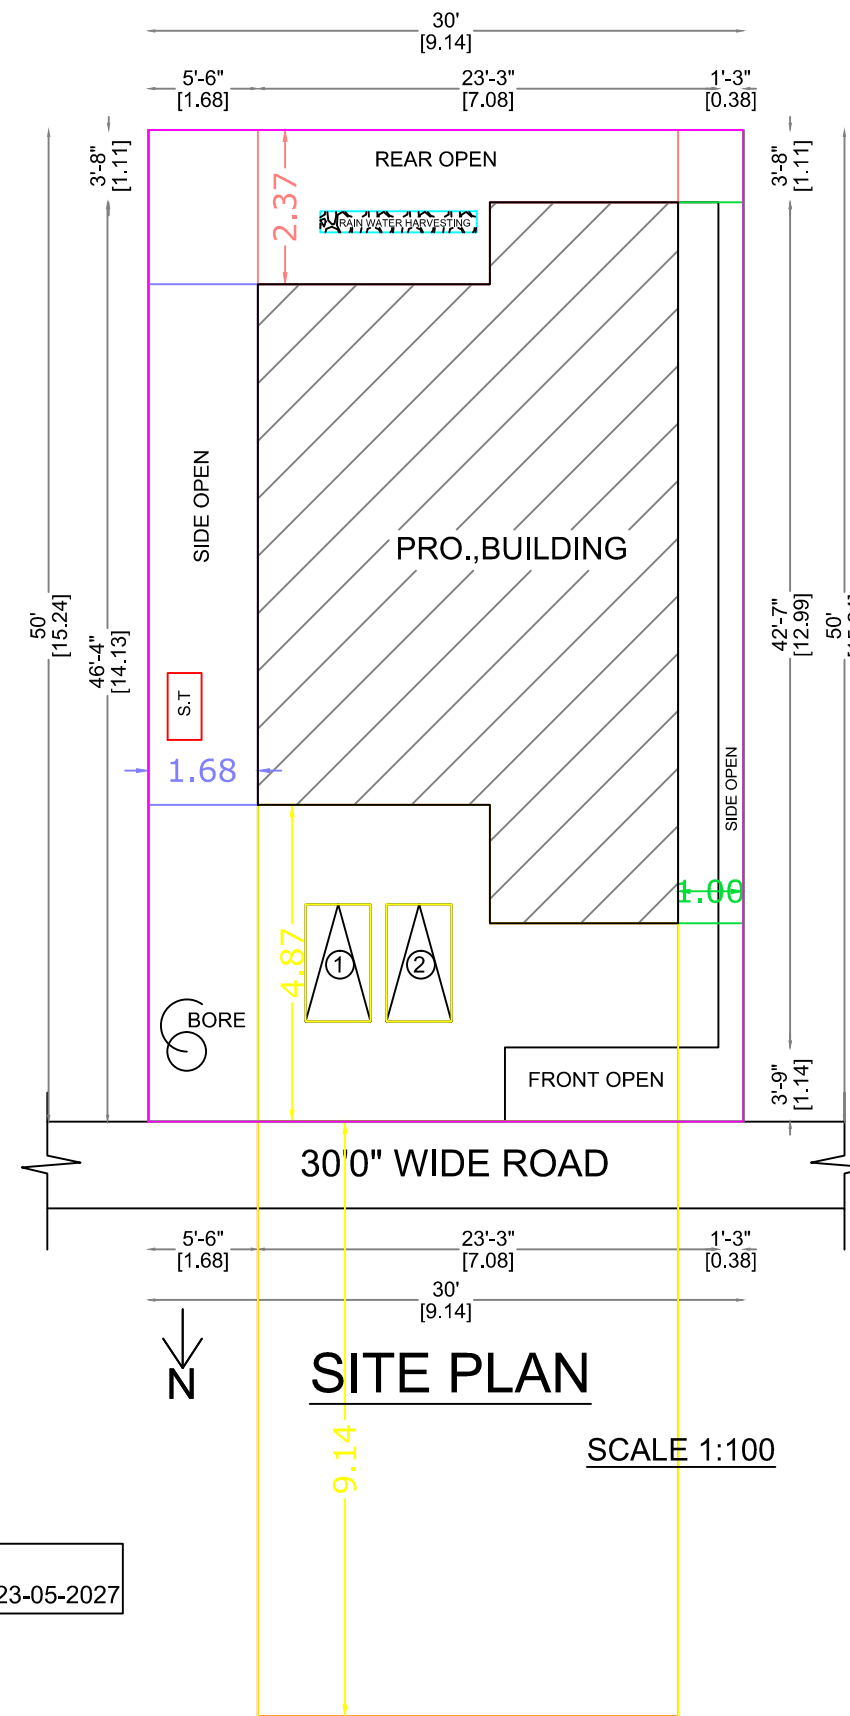

SITE PLAN

SCALE 1:100

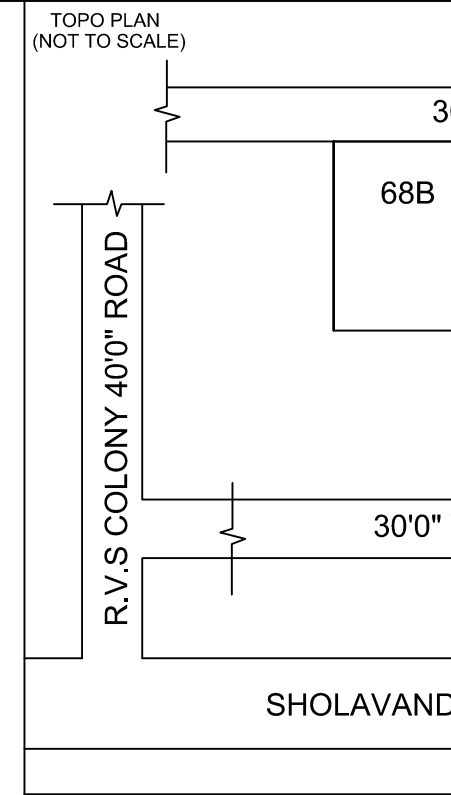

TOPO PLAN (NOT TO SCALE)



PLAN SHOWING THE PROPOSED ADDITIONAL CONSTRUCTION OF A FIRST FLOOR RESIDENTIAL BUILDING IN OLD R.S.NO: 38/4A1A1 & 41/4A1A1 NEW R.S.NO : 38/4A1C & 41/42 ,PLOT NO: 68C, AT "KARPAGAM GARDENS ", SOLAIKURICHI VILLAGE , SHOLAVANDAN TOWN PANCAHAYAT , VADIPATTI TALUK , MADURAI DISTRICT.

JOINERY DETAILS				COLOUR INDEX	
D	DOOR	3' 0" X 7' 0"	(0.91 X 2.13)		Site
D1	DOOR	2' 6" X 7' 0"	(0.75 X 2.13)		
W	WINDOW	5' 0" X 4' 0"	(1.82 X 1.52)		Pro.,
W1	WINDOW	4' 0" X 4' 0"	(1.22 X 1.52)		
V	VENTILATOR	3' 0" X 2' 0"	(0.91 X 0.60)		Road

AREA STATEMENT		
	SQ.FT	SQ.M
AREA OF SITE	1500.00	139.35
AREA OF EXG., GROUND FLOOR AREA	986.50	91.64
AREA OF PRO., FIRST FLOOR AREA	652.08	60.58
AREA OF OPEN SPACE	513.50	47.71
TOTAL AREA	1638.58	152.22

<u>FSI COVER</u> FSI AREA = 0.50	<u>SCALE = 1 : 100</u>
-------------------------------------	------------------------



OFFICE USE

Mrs.A.JEYALAKSHMI
APPLICANT



ENGINEER