
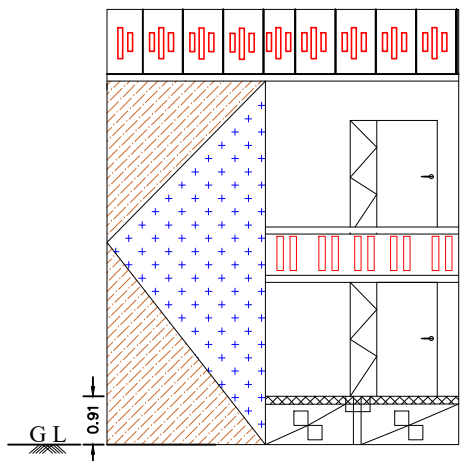



PLAN SHOWING THE PROPOSED CONSTRUCTION OF A RESIDENTIAL BUILDING AT PLOT NO:2 S.NO.663/1A5A1A,VADIPATTI ROAD,SRI RAM NAGAR, AT SHOLAVANDHAN VILLAGE OF TOWN PANCHAYAT(S.G),VADIPATTI TALUK, MADURAI DISTRICT.

TOPO SKETCH

NON SCHEME AREA
SCALE: N.T.S

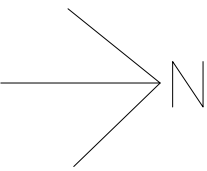

FRONT ELEVATION

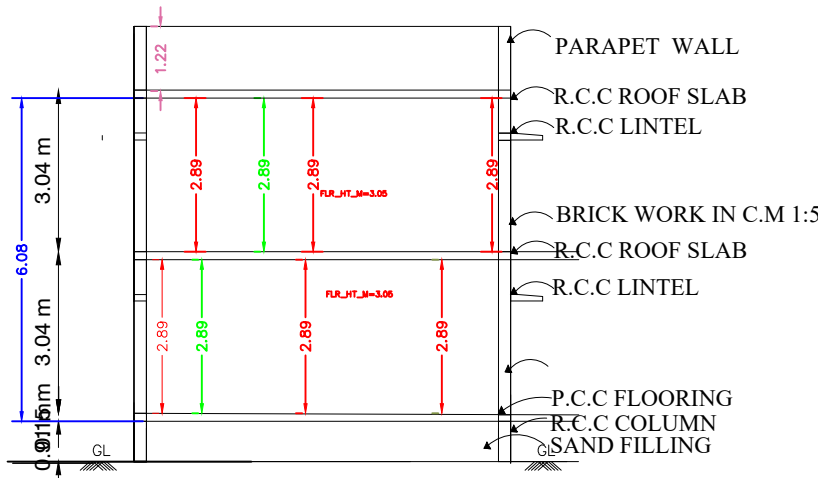


SECTION ON AA

NON SCHEME AREA


LAYOUT APPROVAL NO:45/2024

DATE:21.06.2024

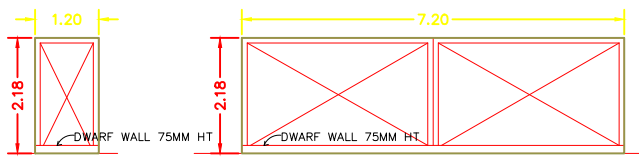


WICKET GATE

MAIN GATE

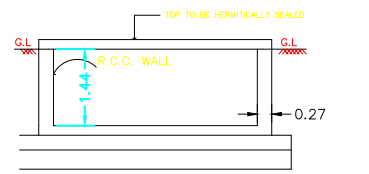


RWH SECTION (SAMPLE)


RWH_CAPACITY_L = 2000LTRS

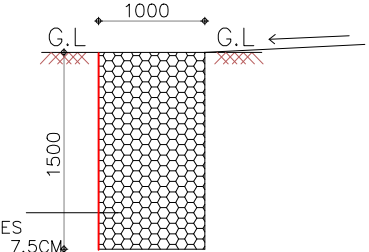


SECTION OF
PEBBLE TRENCH

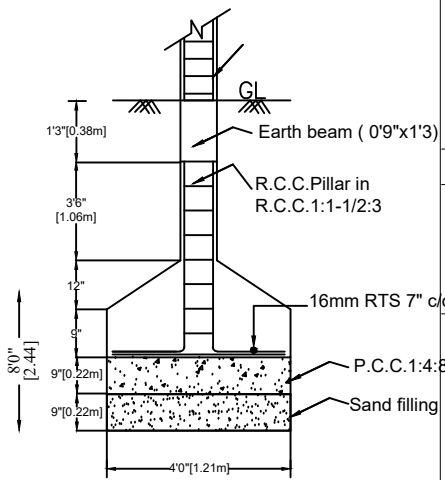


FOUNDATION DETAILS

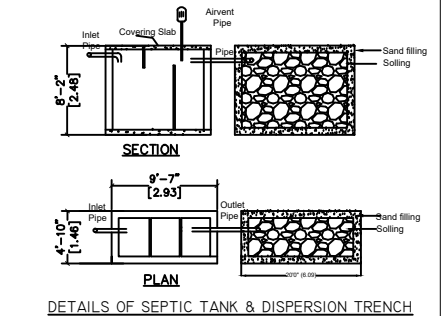


DETAILS OF SEPTIC TANK & DISPERSION TRENCH

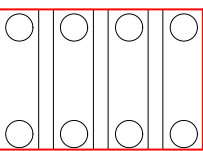


SOLAR WATER
HEATING SYSTEM

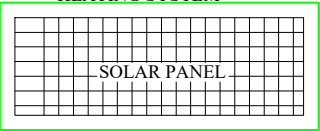

SOLAR PANEL

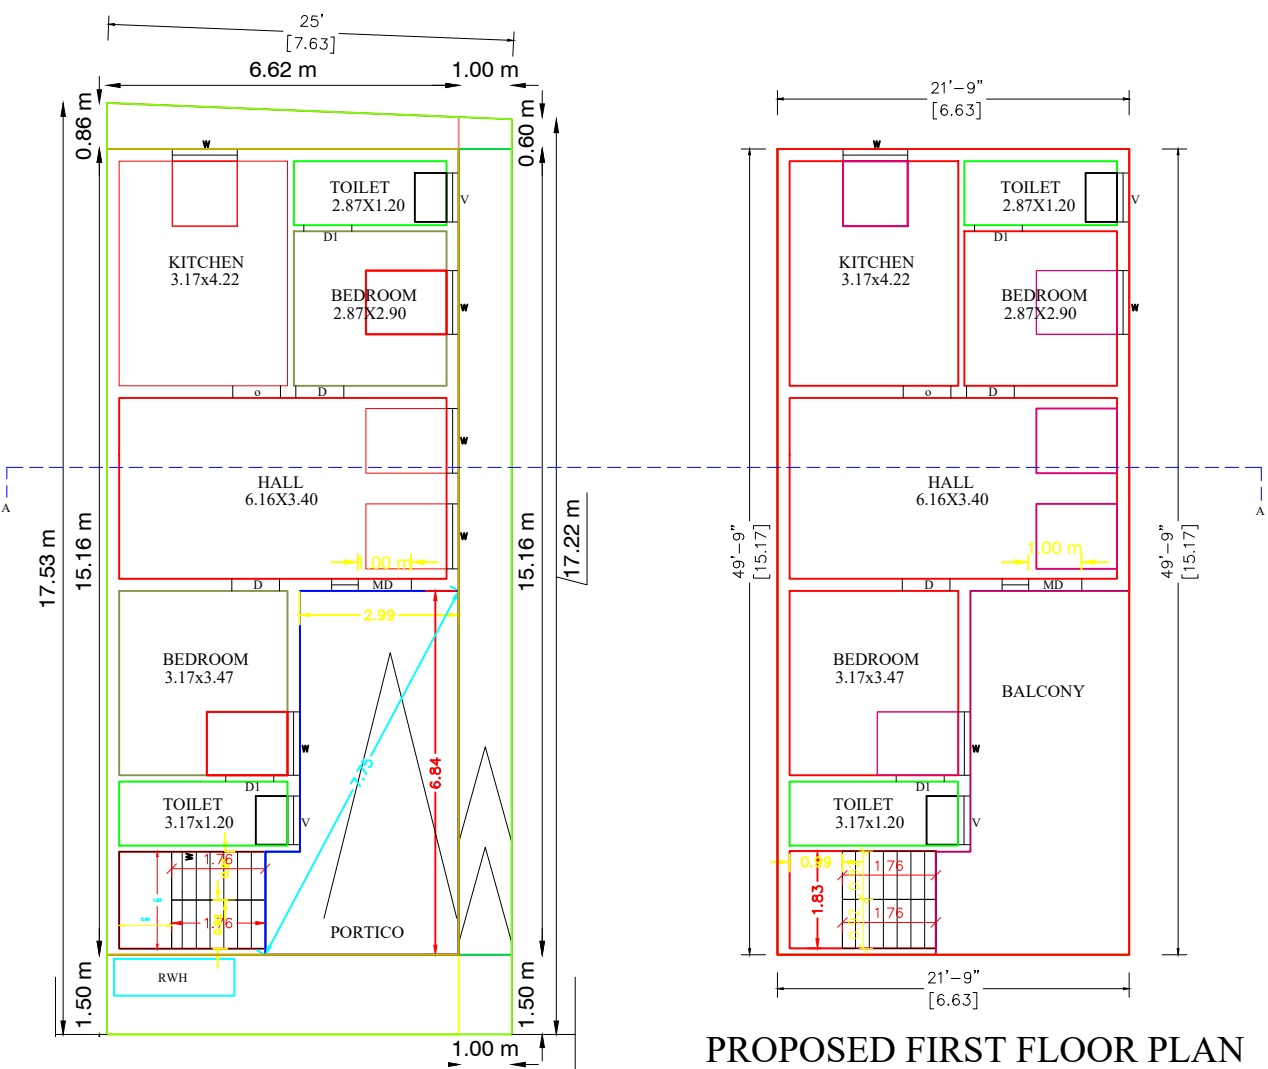

PROPOSED FIRST FLOOR PLAN

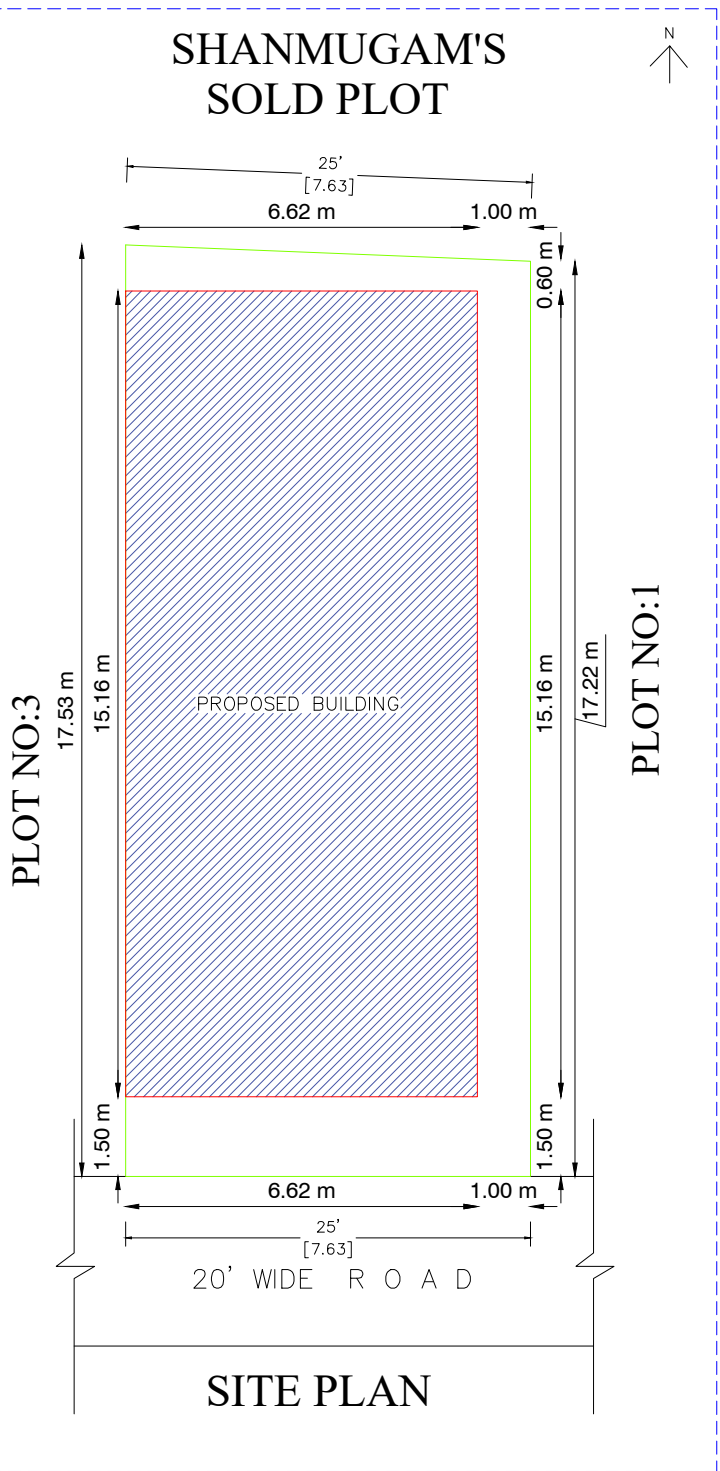

SITE PLAN

20' ROAD

20' ROAD

20' ROAD

VADIPPATI ROAD

AREA STATEMENT	FSI AREA		NON-FSI AREA		TOTAL AREA	
	SQ,F T	SQ,M T	SQ,F T	SQ,M T	SQ,F T	SQ,M T
SITE AREA					1425.00	132.39
GROUND FLOOR	846.37	78.63	234.00	21.74	1080.37	100.37
FIRST FLOOR AREA	1080.37	100.37			1080.37	100.37
OPEN SPACE AREA					344.63	32.02
TOTAL	1926.74	179.00			2160.74	200.74
NO.OF.CAR PARKING PROVIDED				1 NOS	COLOUR INDEX	
NO.OF.BIKE PARKING PROVIDED				2 NOS	○ Site ○ Road	
FSI	$\frac{179.00}{132.39}$	1.35 % < 2.0 %			○ Pro	

S.No	Description	Feet	Meter	S.No	Description	Feet	Meter
MD	Main door	3' 6"X7'0"	0.91 X 2.13	W	Window	6' 0" X4'6"	1.82 X 1.37
D	Door	3' 6"X7'0"	0.91 X 2.13	W1	Window	4' 0" X4'0"	1.21 X 1.37
D1	Door	2' 6"X7'0"	0.75 X 2.13	V	Ventilator	3' 0" X2'0"	0.91 X 0.61

APPLICANT:

ENGINEER :

T.NAGARAJ
OFFICE USE :

Er.G.RAJENDRAN.,D.C.E.,L.I.S.E.,A.CAD.,
CONSULTING ENGINEER&LICENSED BUILDER
RAJ CONSTRUCTIONS L.B.NO:1144
12/26,Big Bazaar Street,Asif Mobile 1st Floor
Sholavandan,Madurai(DI)-625214
TEL - +91 98421 08086
Email:rajconstruction1972@gmail.com
REGISTERED ENGINEER



OR PLAN