


PLAN SHOWING THE PROPOSED NEW CONSTRUCTION OF A RESIDENTIAL BUILDING IN PLOT NO:12 R.S.NO:410/16A2 A.VALLALAPATTI VILLAGE AND TOWN PANCHAYAT, MELUR TALUK,MADURAI.

SCALE 1:100

TOPO PLAN
(NOT TO SCALE)

LPA LETTER NO:578/2021/ S.NO:2001, DATE:11.08.2021
PLOT APPROVAL NO: 12/2023, DATE:19.03.2024

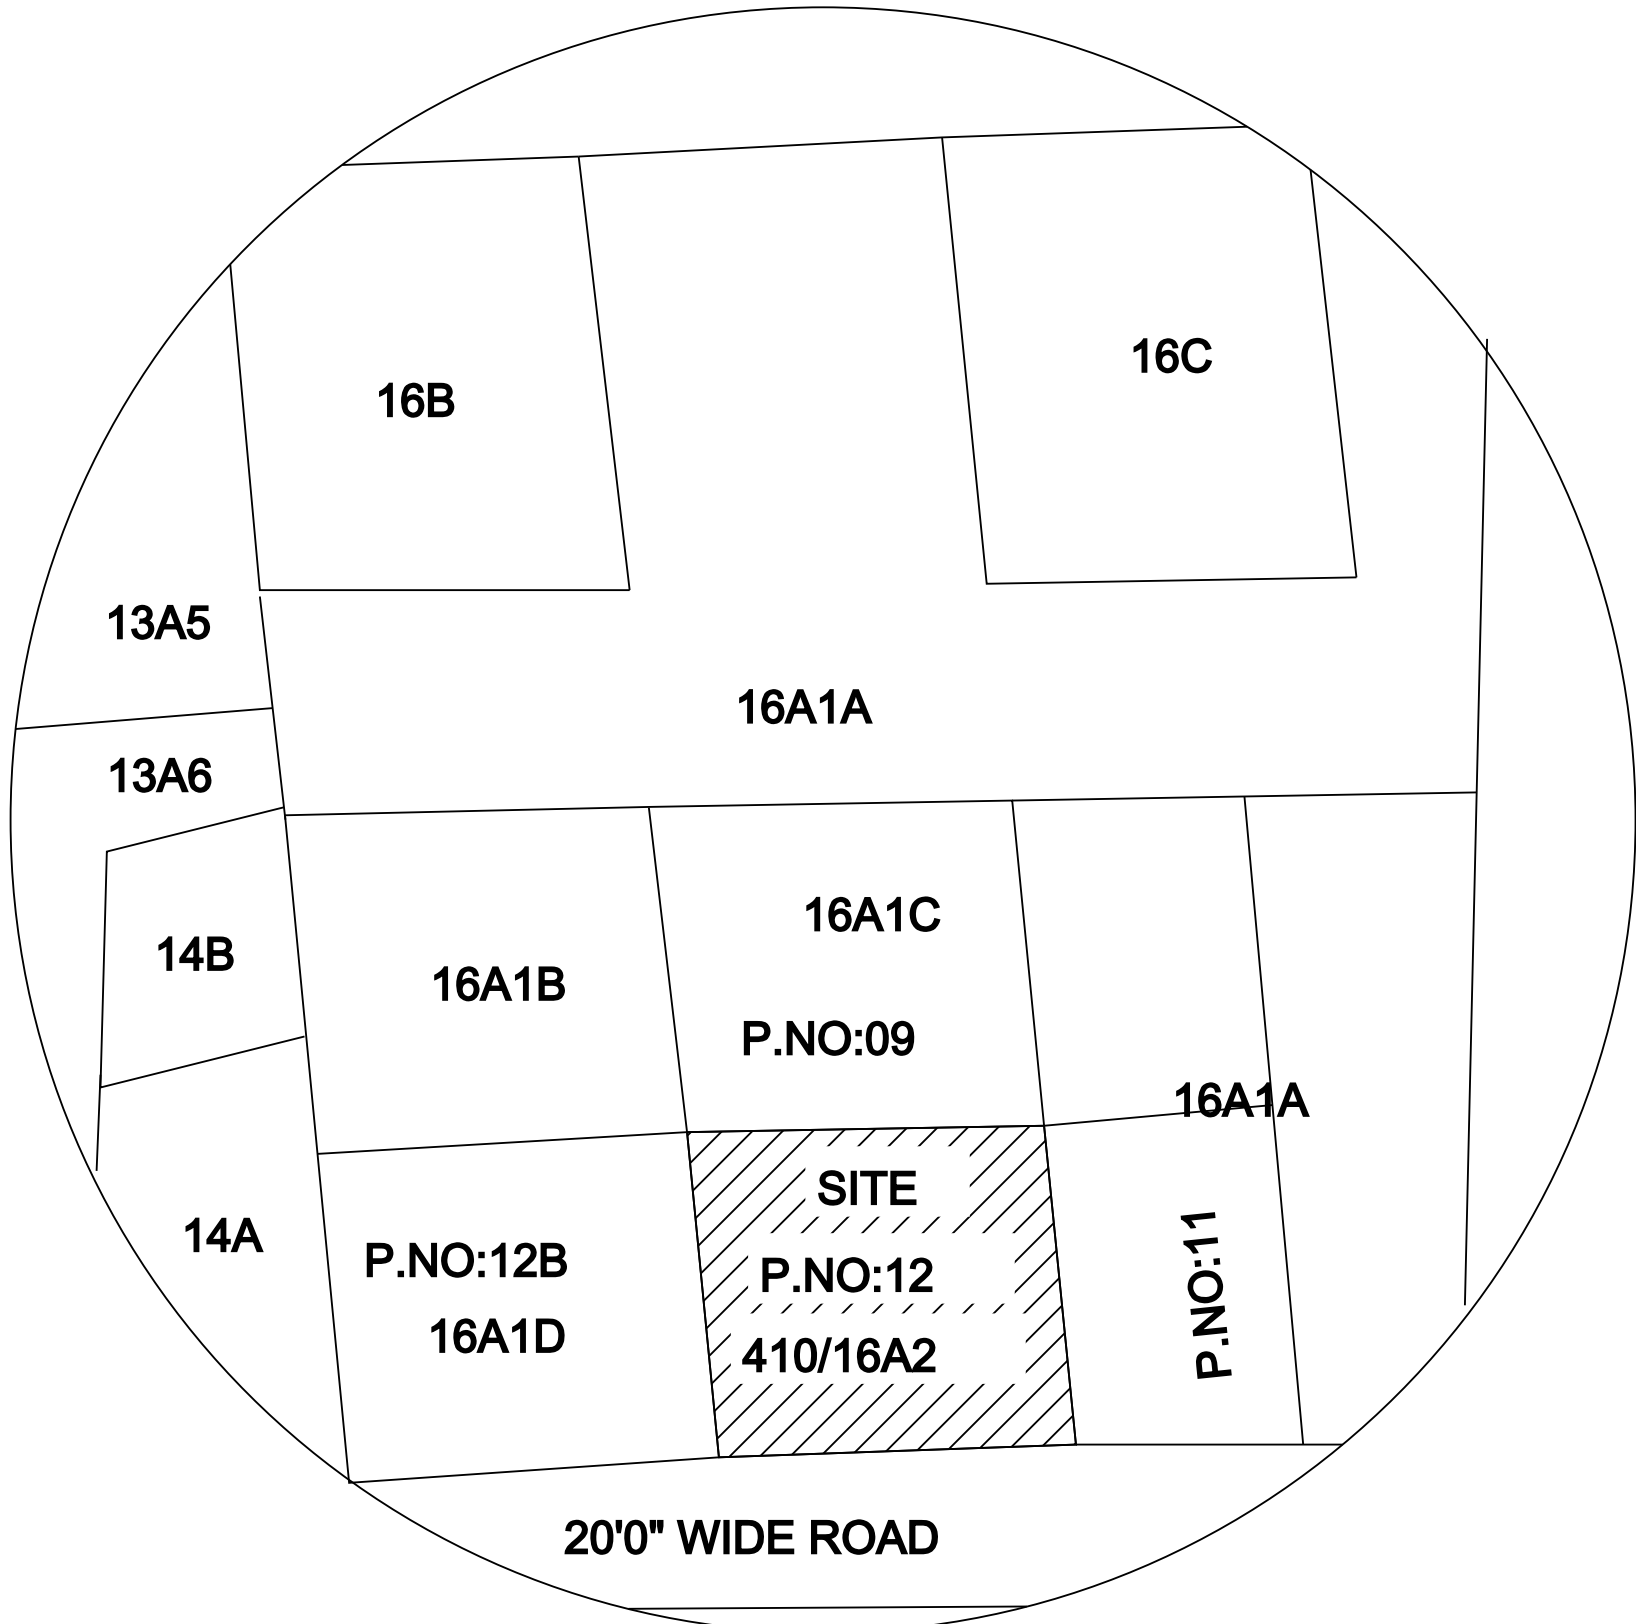

JOINERY DETAILS

MD	MAIN DOOR	5' 0" X 7' 0"	(1.82 X 2.13)
D	DOOR	3' 0" X 7' 0"	(0.91 X 2.13)
D1	DOOR	2' 6" X 7' 0"	(0.75 X 2.13)
W	WINDOW	5' 0" X 5' 0"	(1.82 X 1.82)
V	VENTILATOR	3' 0" X 2' 0"	(0.91 X 0.61)

AREA STATEMENT

AREA	SQFT	SQM
SITE AREA	990.00	91.97
GROUND FLOOR AREA	583.95	54.25
OPEN SPACE	406.05	37.72

COLOUR INDEX

	Site
	Proposed building
	Road





FSI COVER

FSI AREA = 0.59


OFFICE USE

Mr. K.DAVAMANI
APPLICANT


ENGINEER

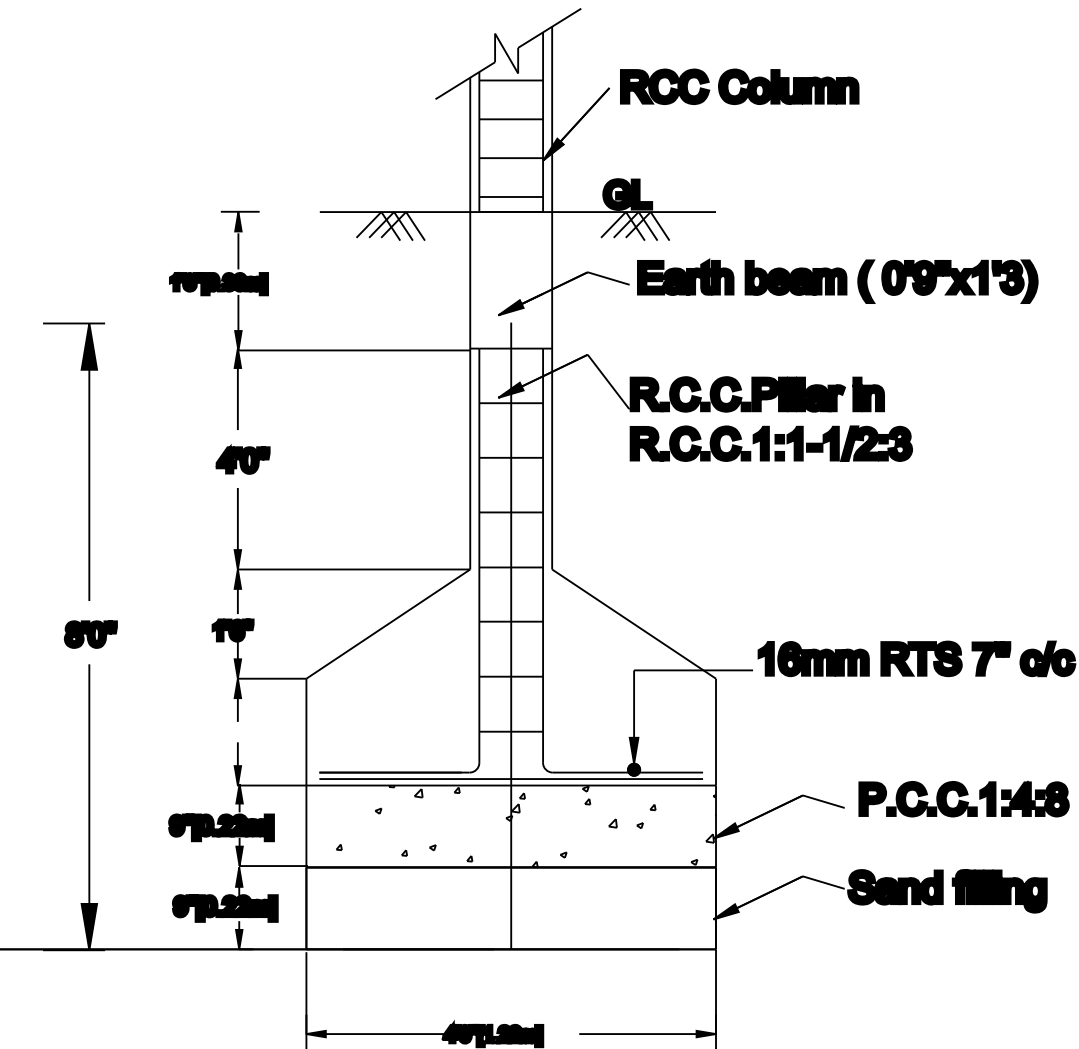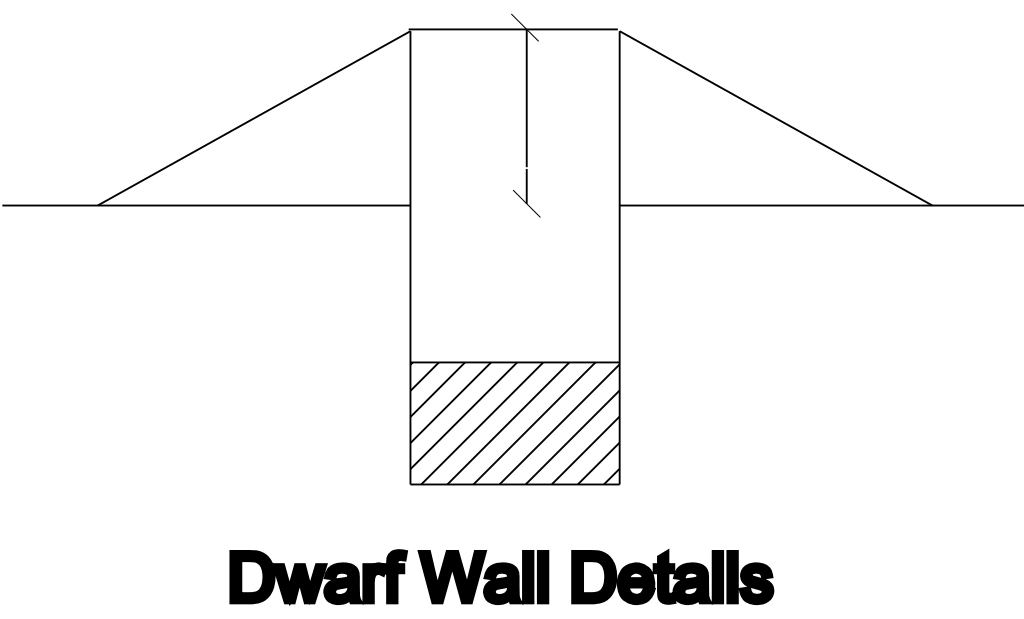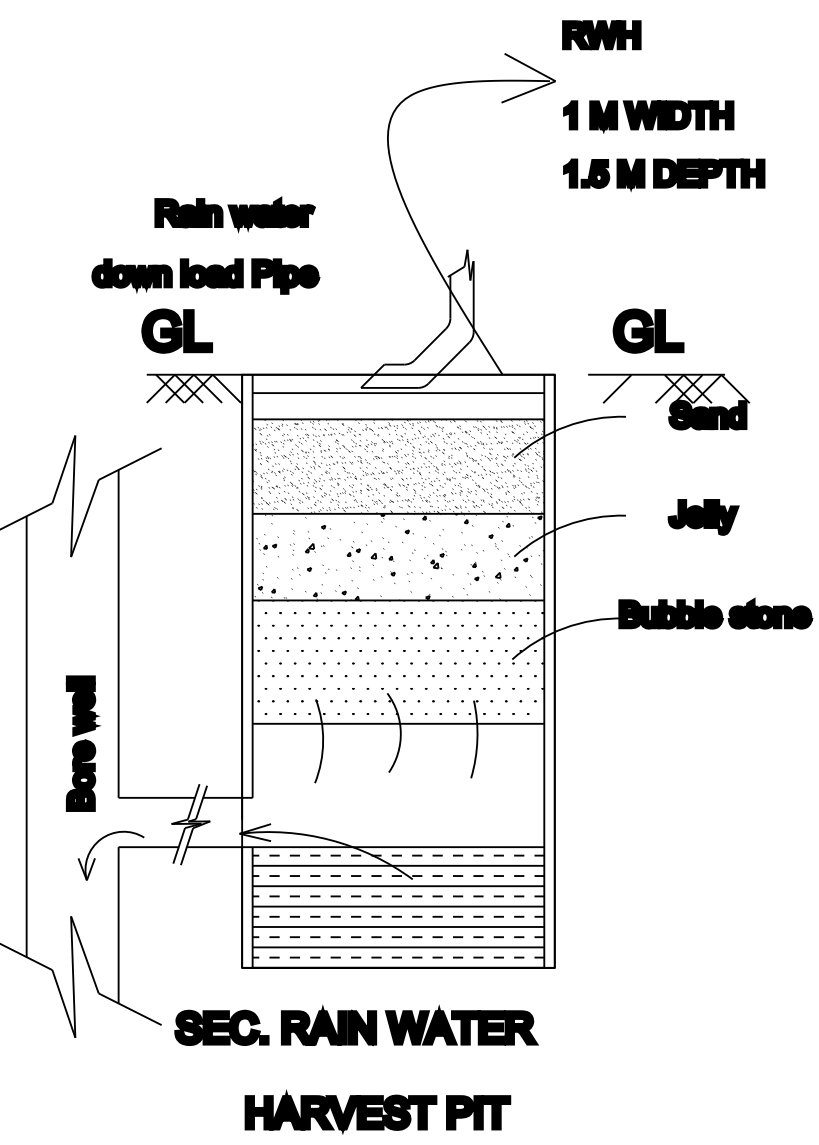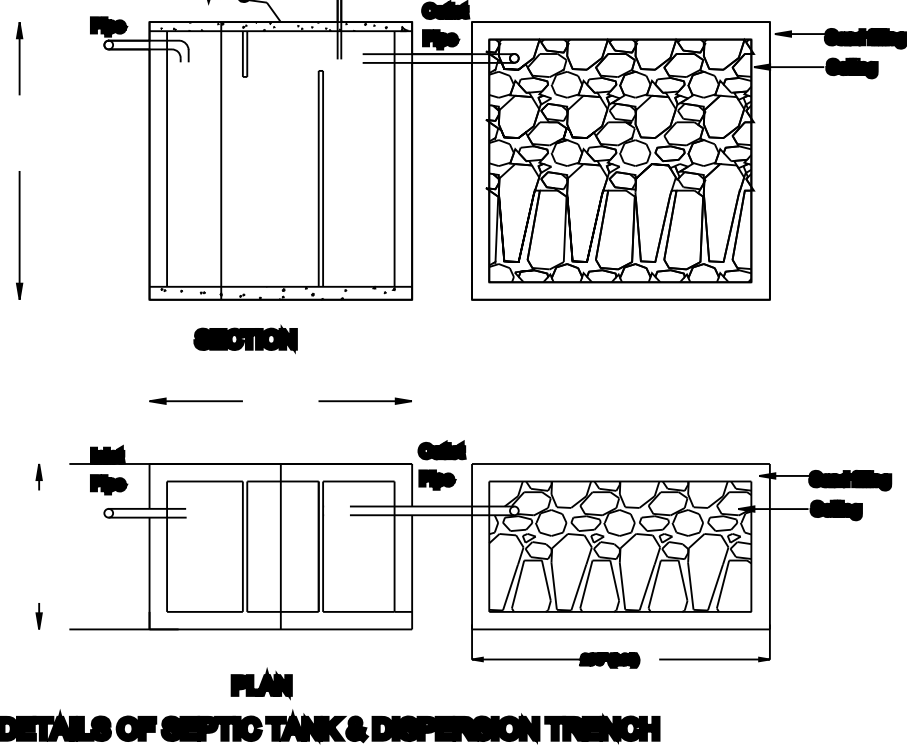


FOUNDATION DETAILS

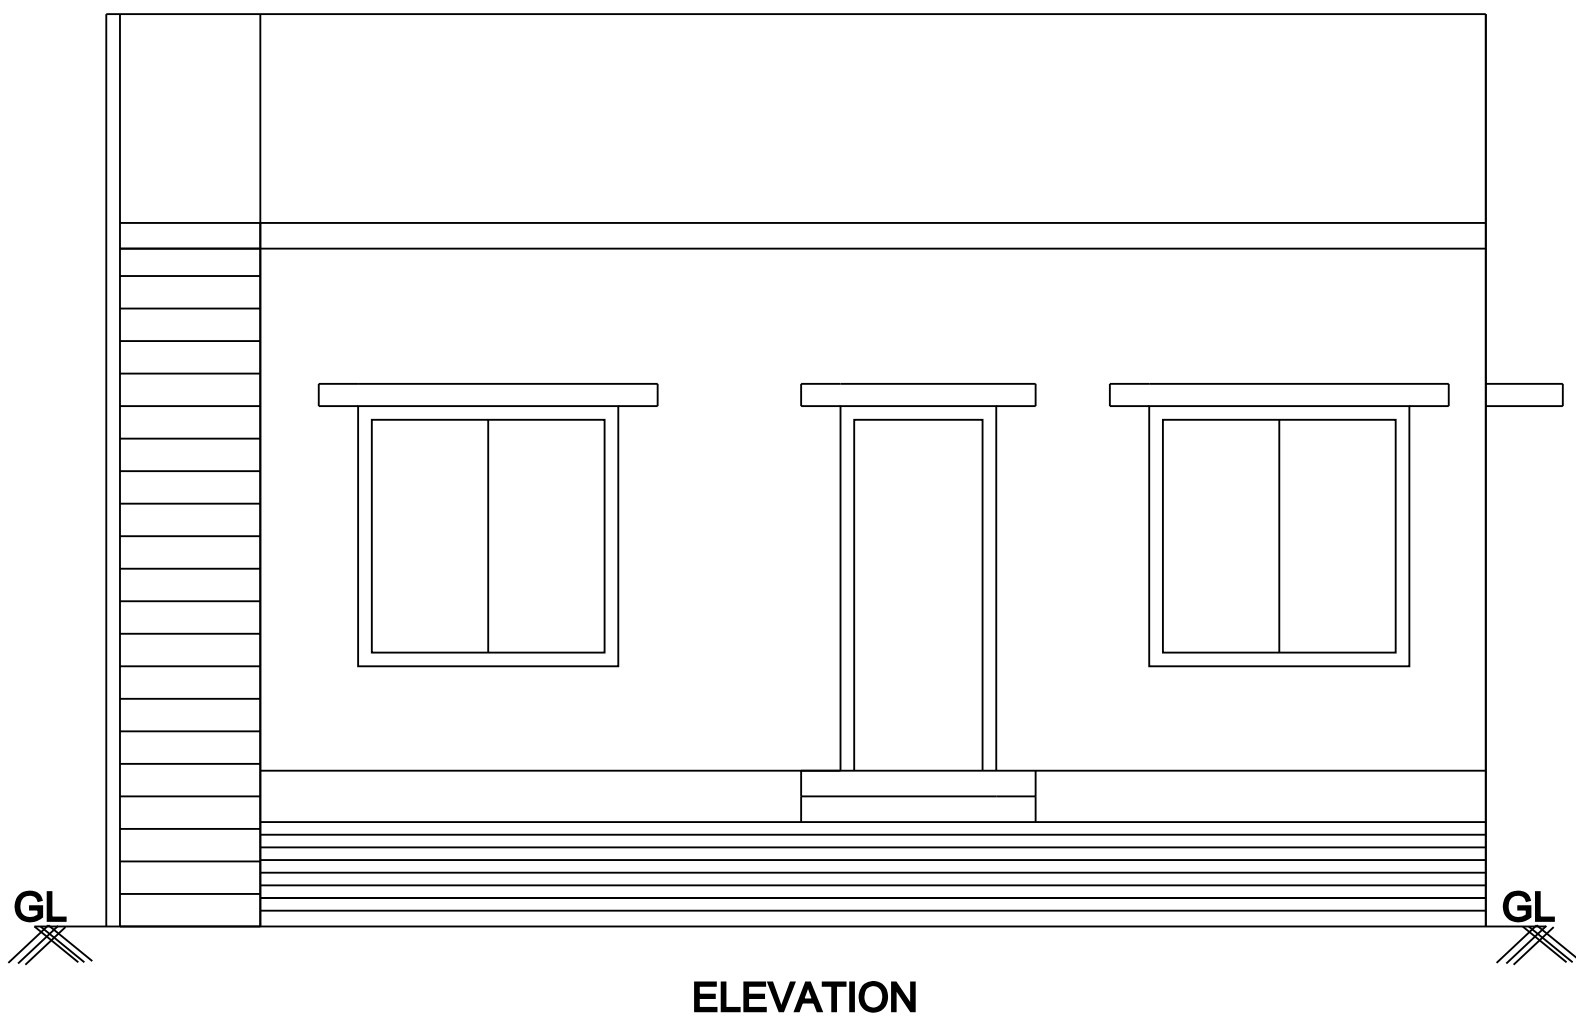


ELEVATION

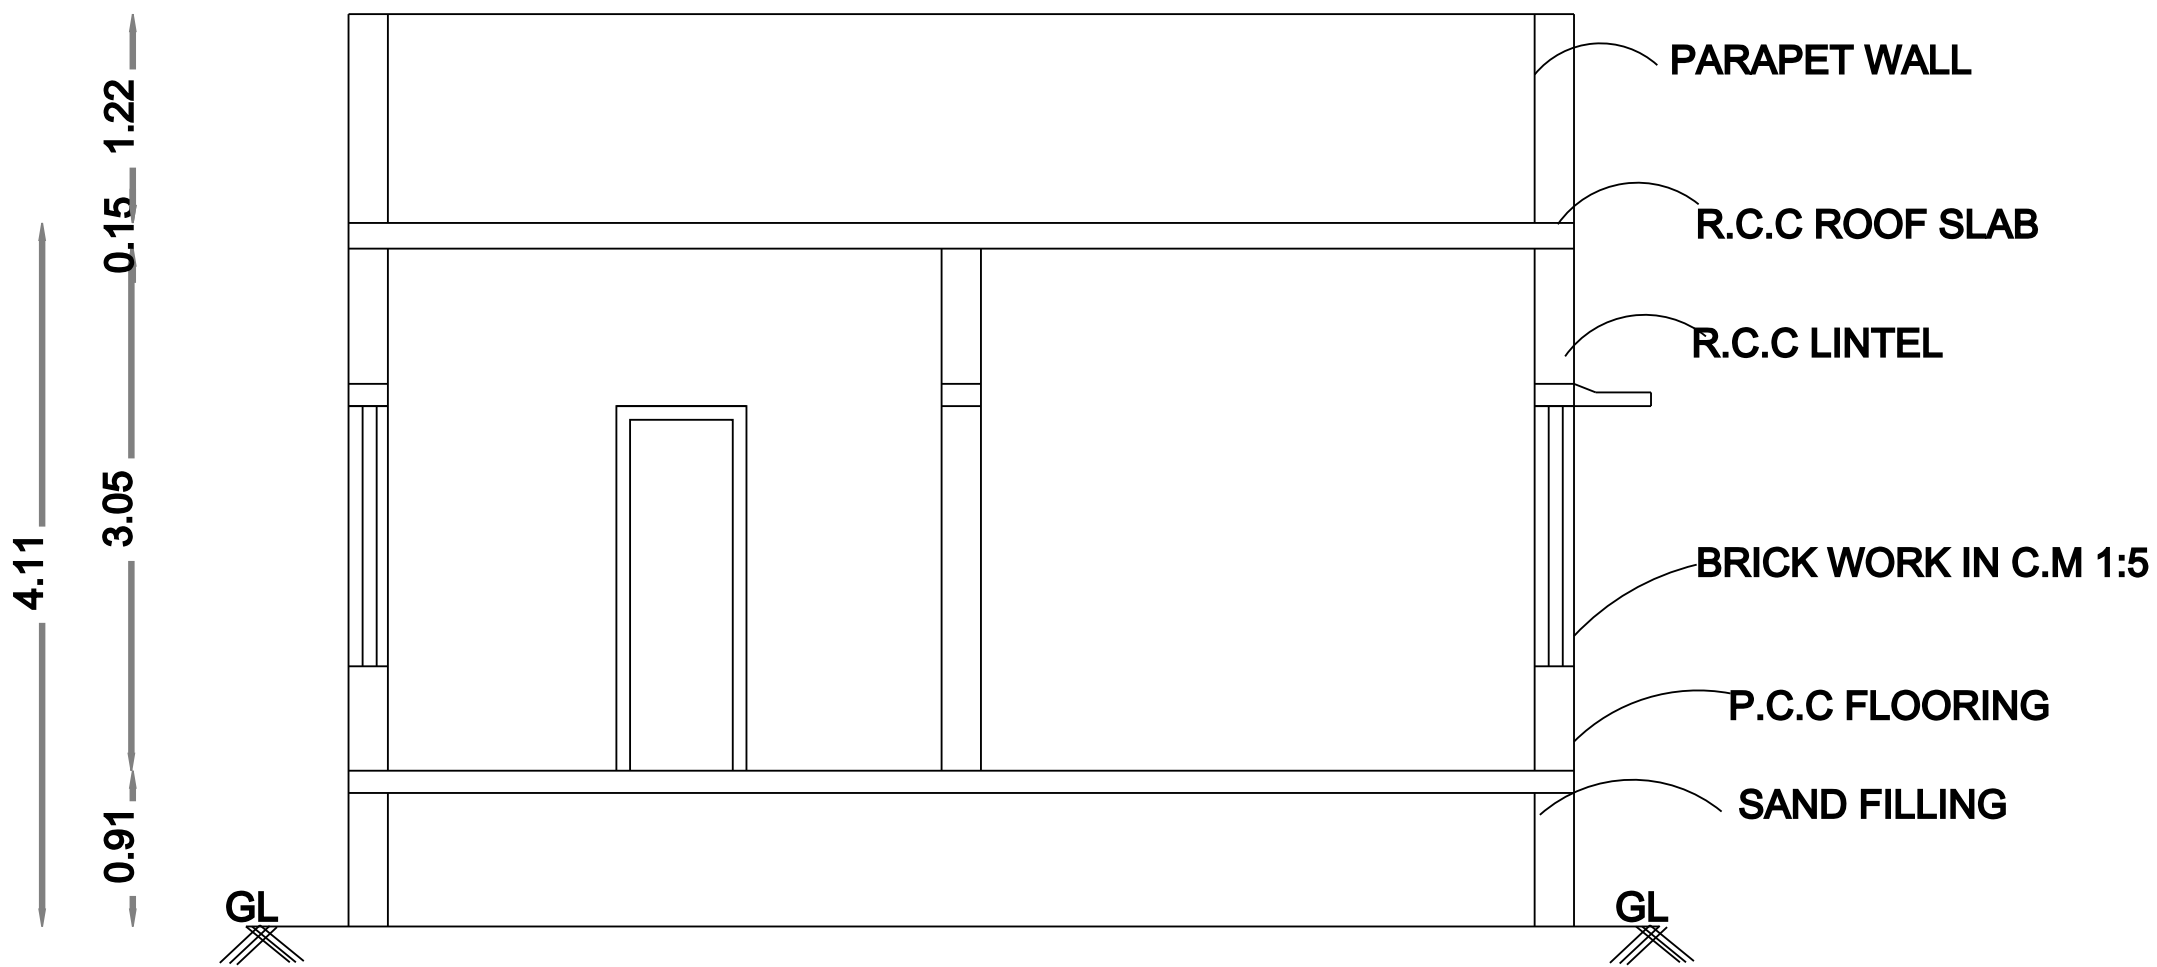


SECTION ON 'AA'

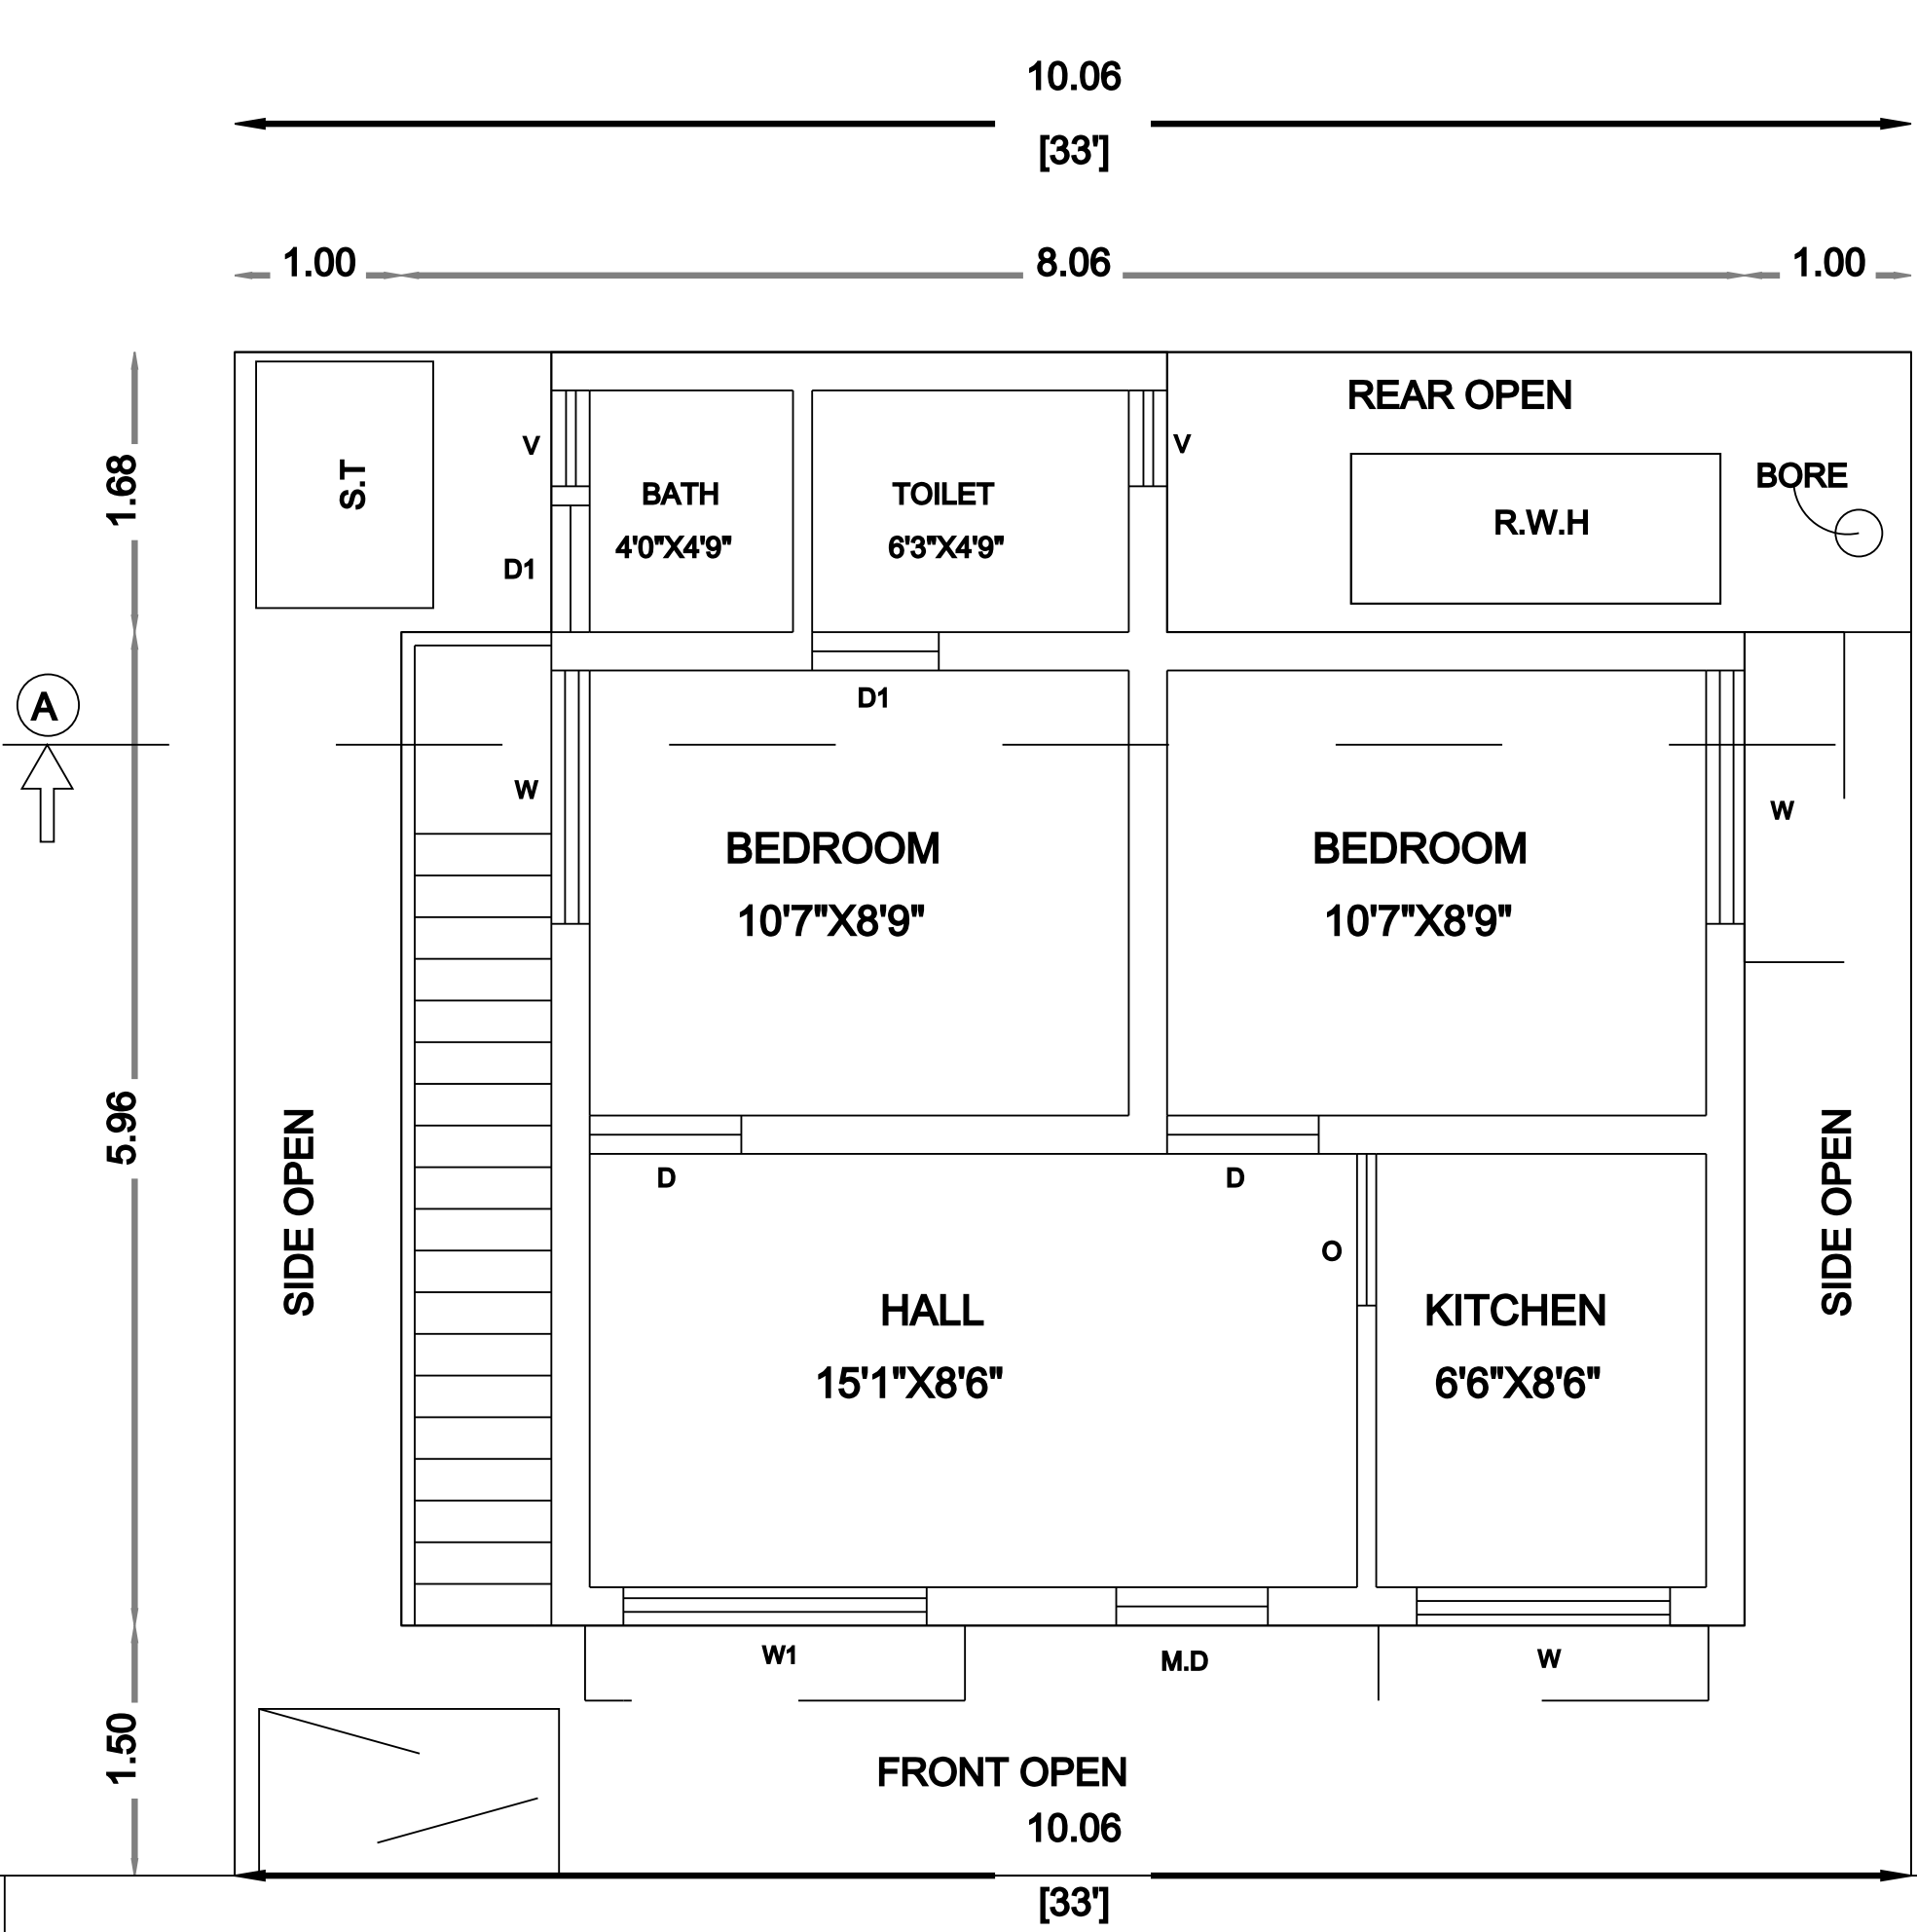


PRO.GROUND FLOOR PLAN

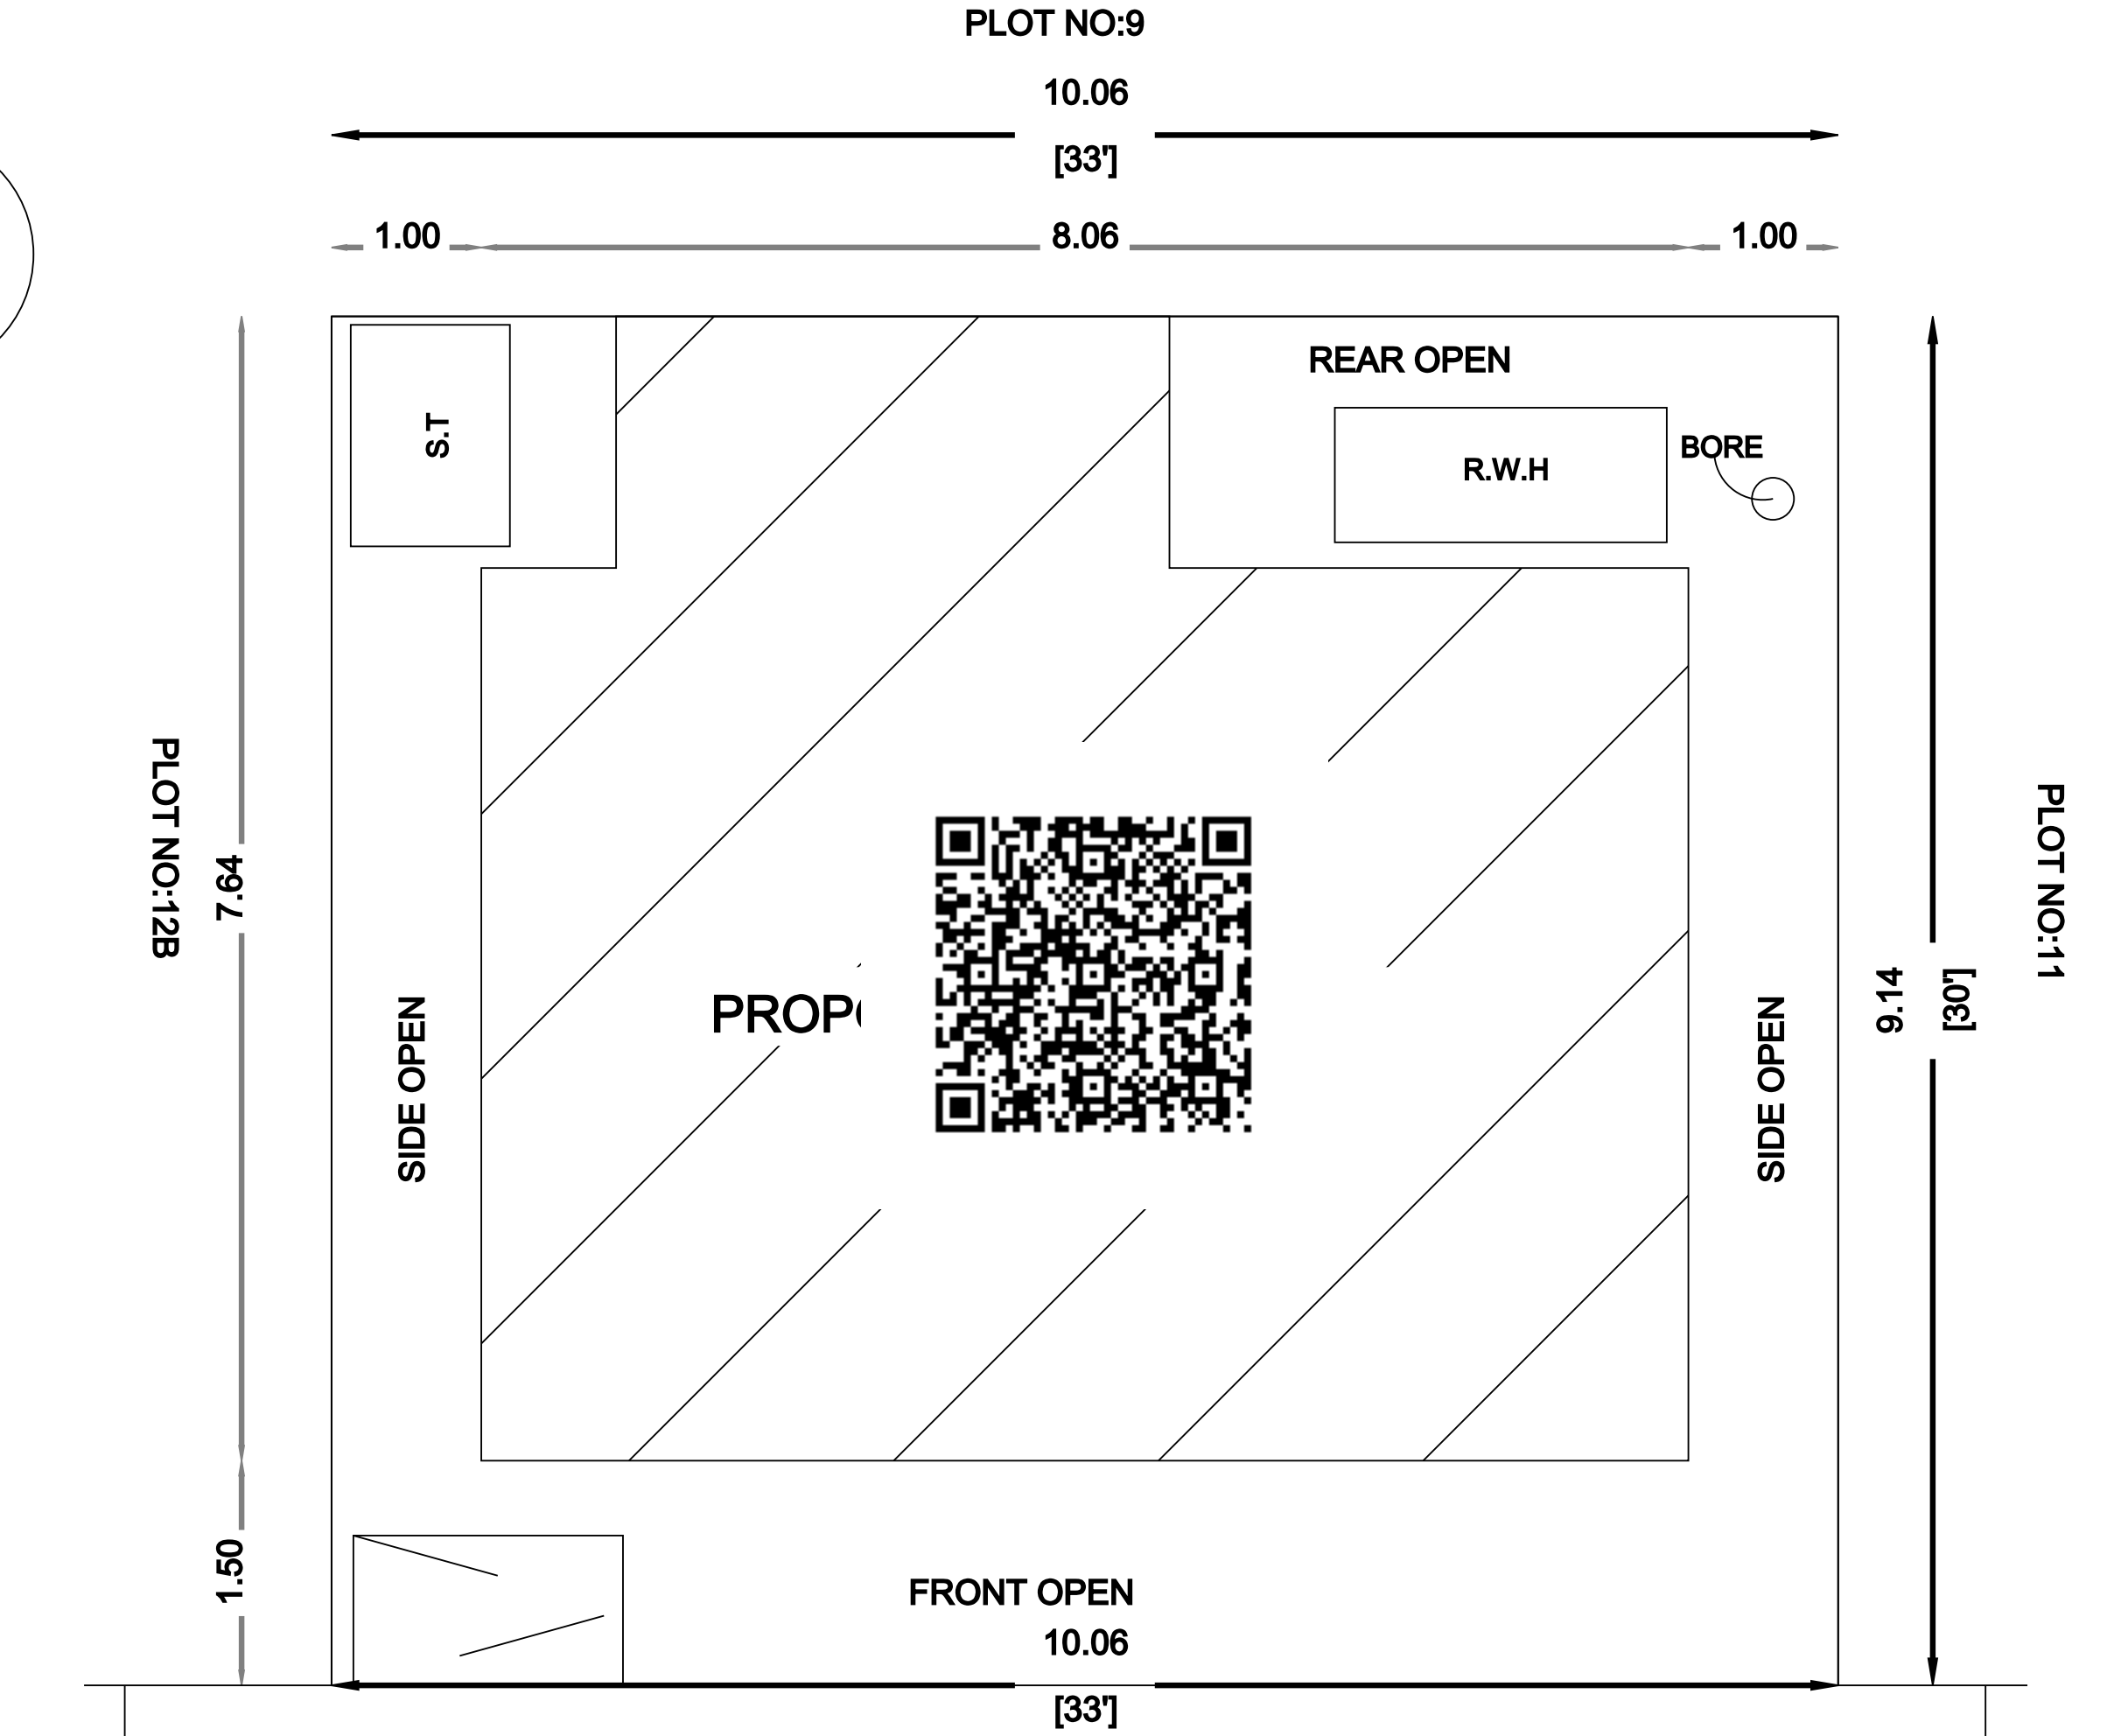

SITE PLAN

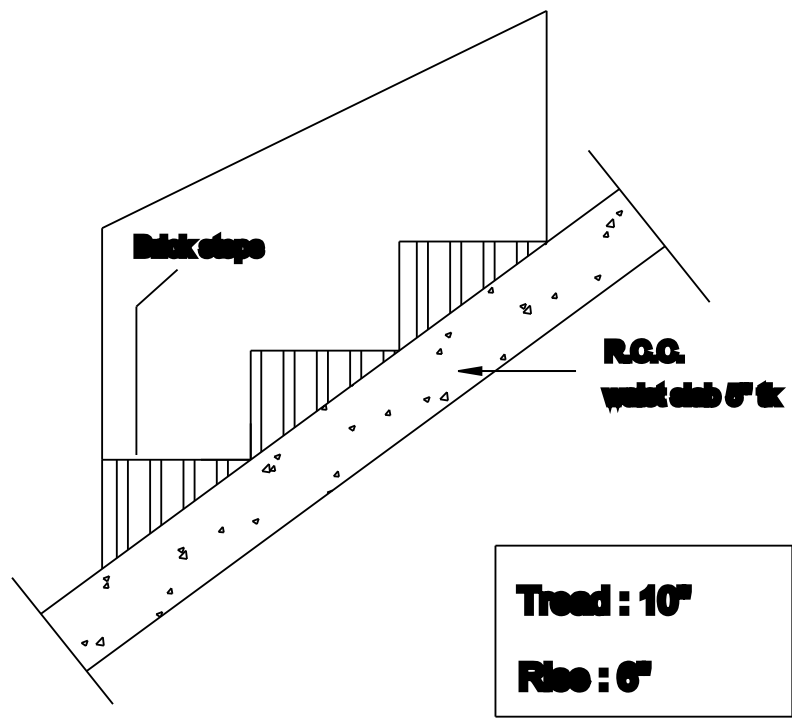

STAIRCASE DETAILS-110

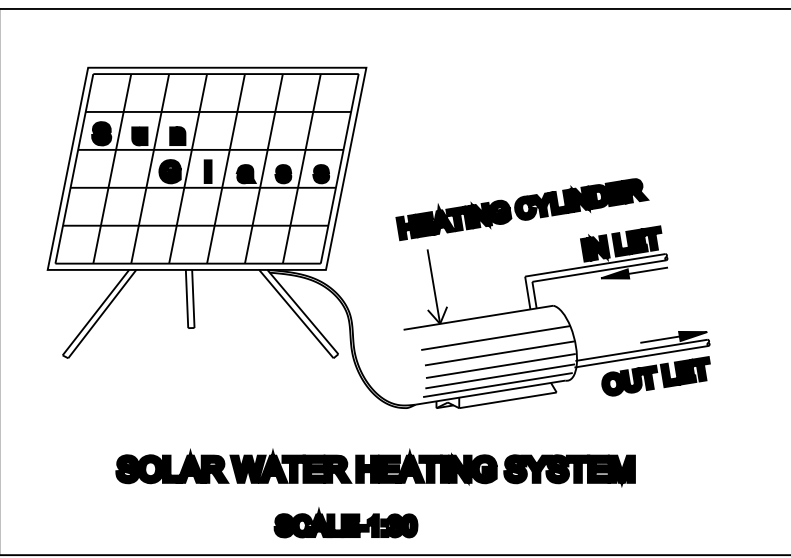

SOLAR WATER HEATING SYSTEM
SCALE:1:50