

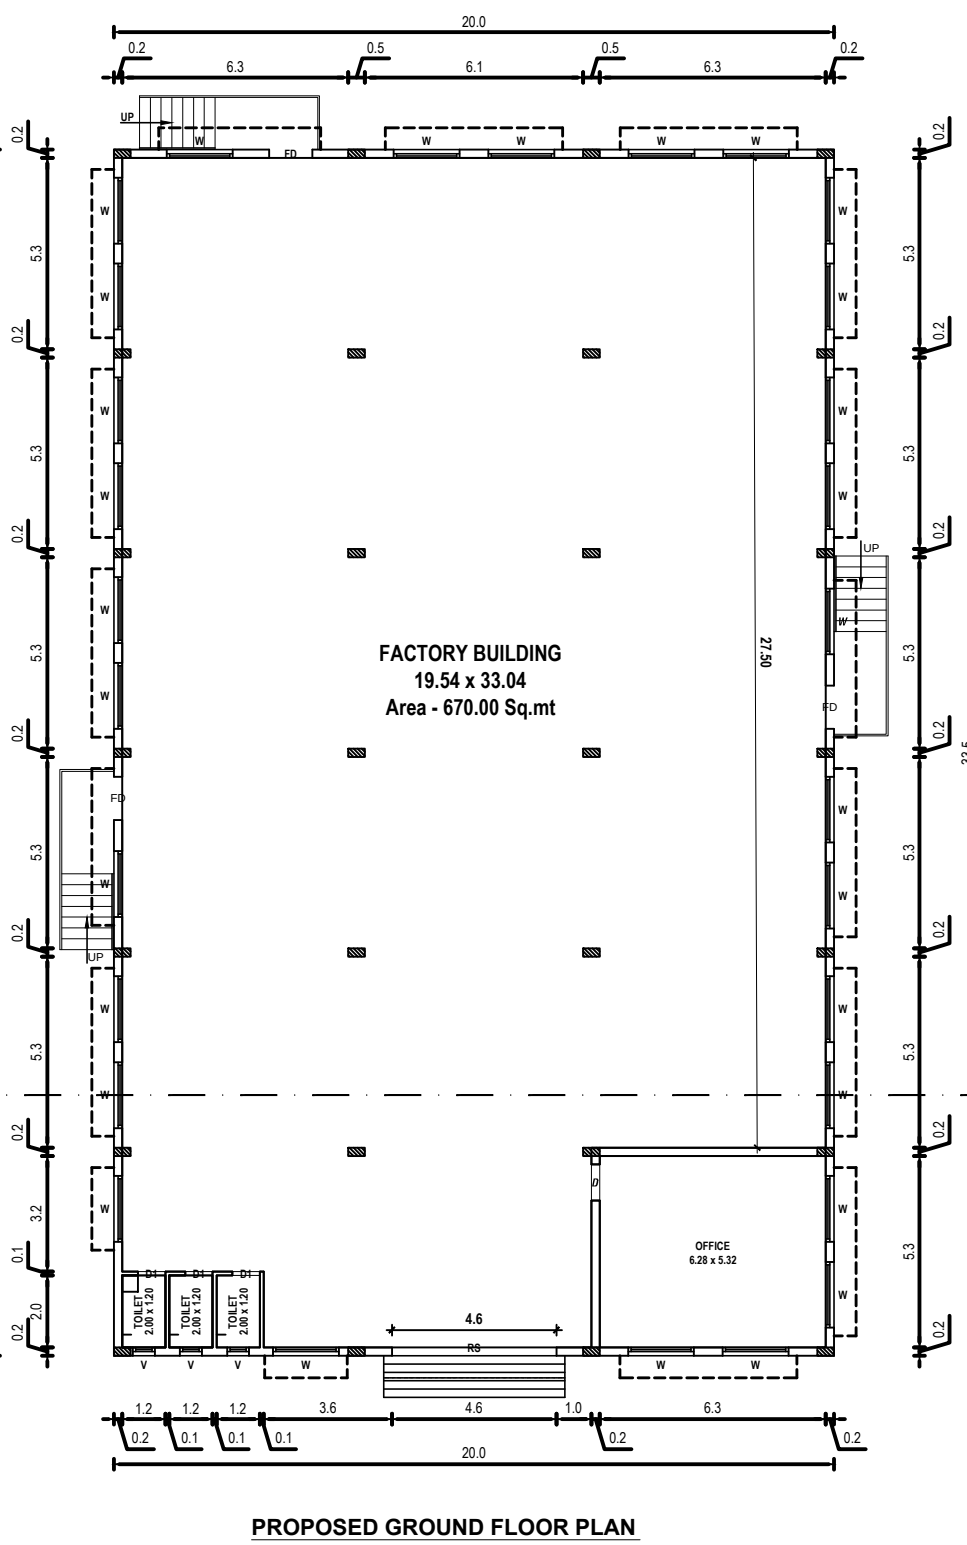


Online Application : SWP/BPA/0003343/2022 DATE:28.11.2022

Scrutiny Reference : G1HEZ72K

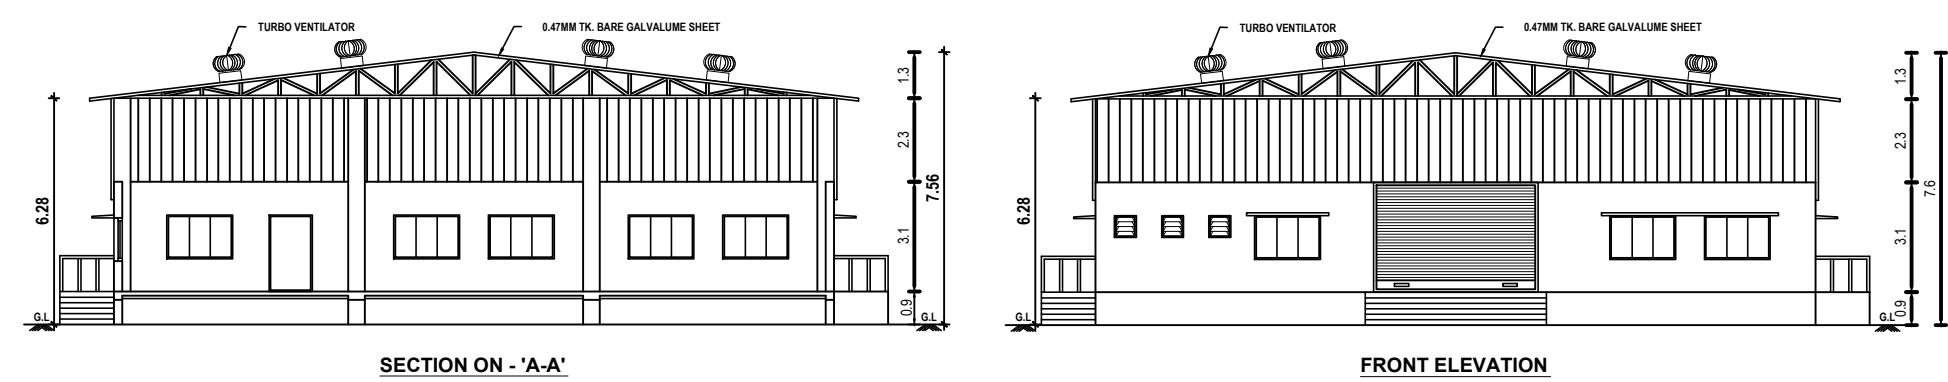

PROPOSED GROUND FLOOR PLAN

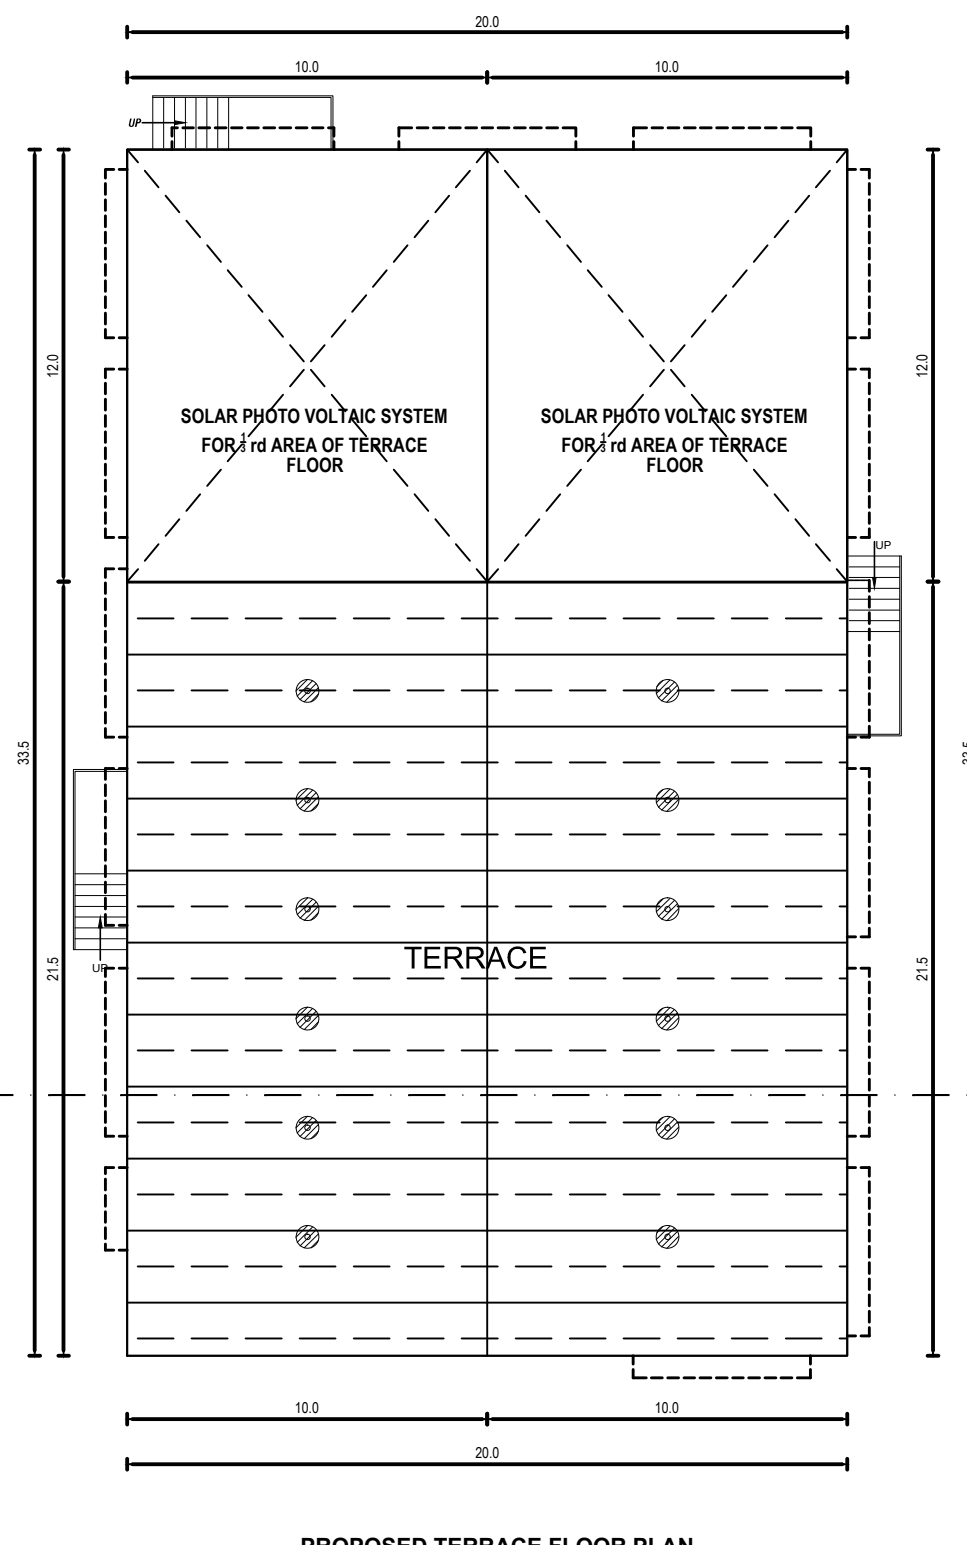

PROPOSED TERRACE FLOOR PLAN

SHEET - 2 of 2

PLAN SHOWING THE PROPOSED CONSTRUCTION OF THE FACTORY BUILDING IN PATTA NO - 9786, PATTA SURVEY NO - 504/4A & 504/4B OF SENKUNDRAM VILLAGE, CHENGALPATTU TALUK AND DISTRICT., KANTHAKULADUR PANCHAYAT UNION LIMITS.,

CATEGORY : COTTAGE INDUSTRIES - 60.WOOD TURNERS INDUSTRY, OTHER WOOD WORK.

COLOUR REFERENCE :

* EXISTING ROAD ☐

* SITE BOUNDARY ☐

* PROPOSED BUILDING ☐

* EXISTING BUILDING ☐

SCALE 1:200

SCHEDULE OF JOINERY

TYPE	DESCRIPTION	SIZE
RS	ROLLING SHUTTER	3.00 x 2.13
RS1	ROLLING SHUTTER-1	3.00 x 2.13
D	DOOR	3.00 x 2.13
D1	DOOR - 1	1.83 x 2.13
W	WINDOW	0.75 x 2.13
V	VENTILATOR	0.75 x 0.45


ALL DIMENSIONS ARE IN METER SCALE - 1: 200

B. Prathi



APPLICANT SIGNATURE :-

STRUCTURAL ENGINEER :-





REGISTERED ENGINEER :-

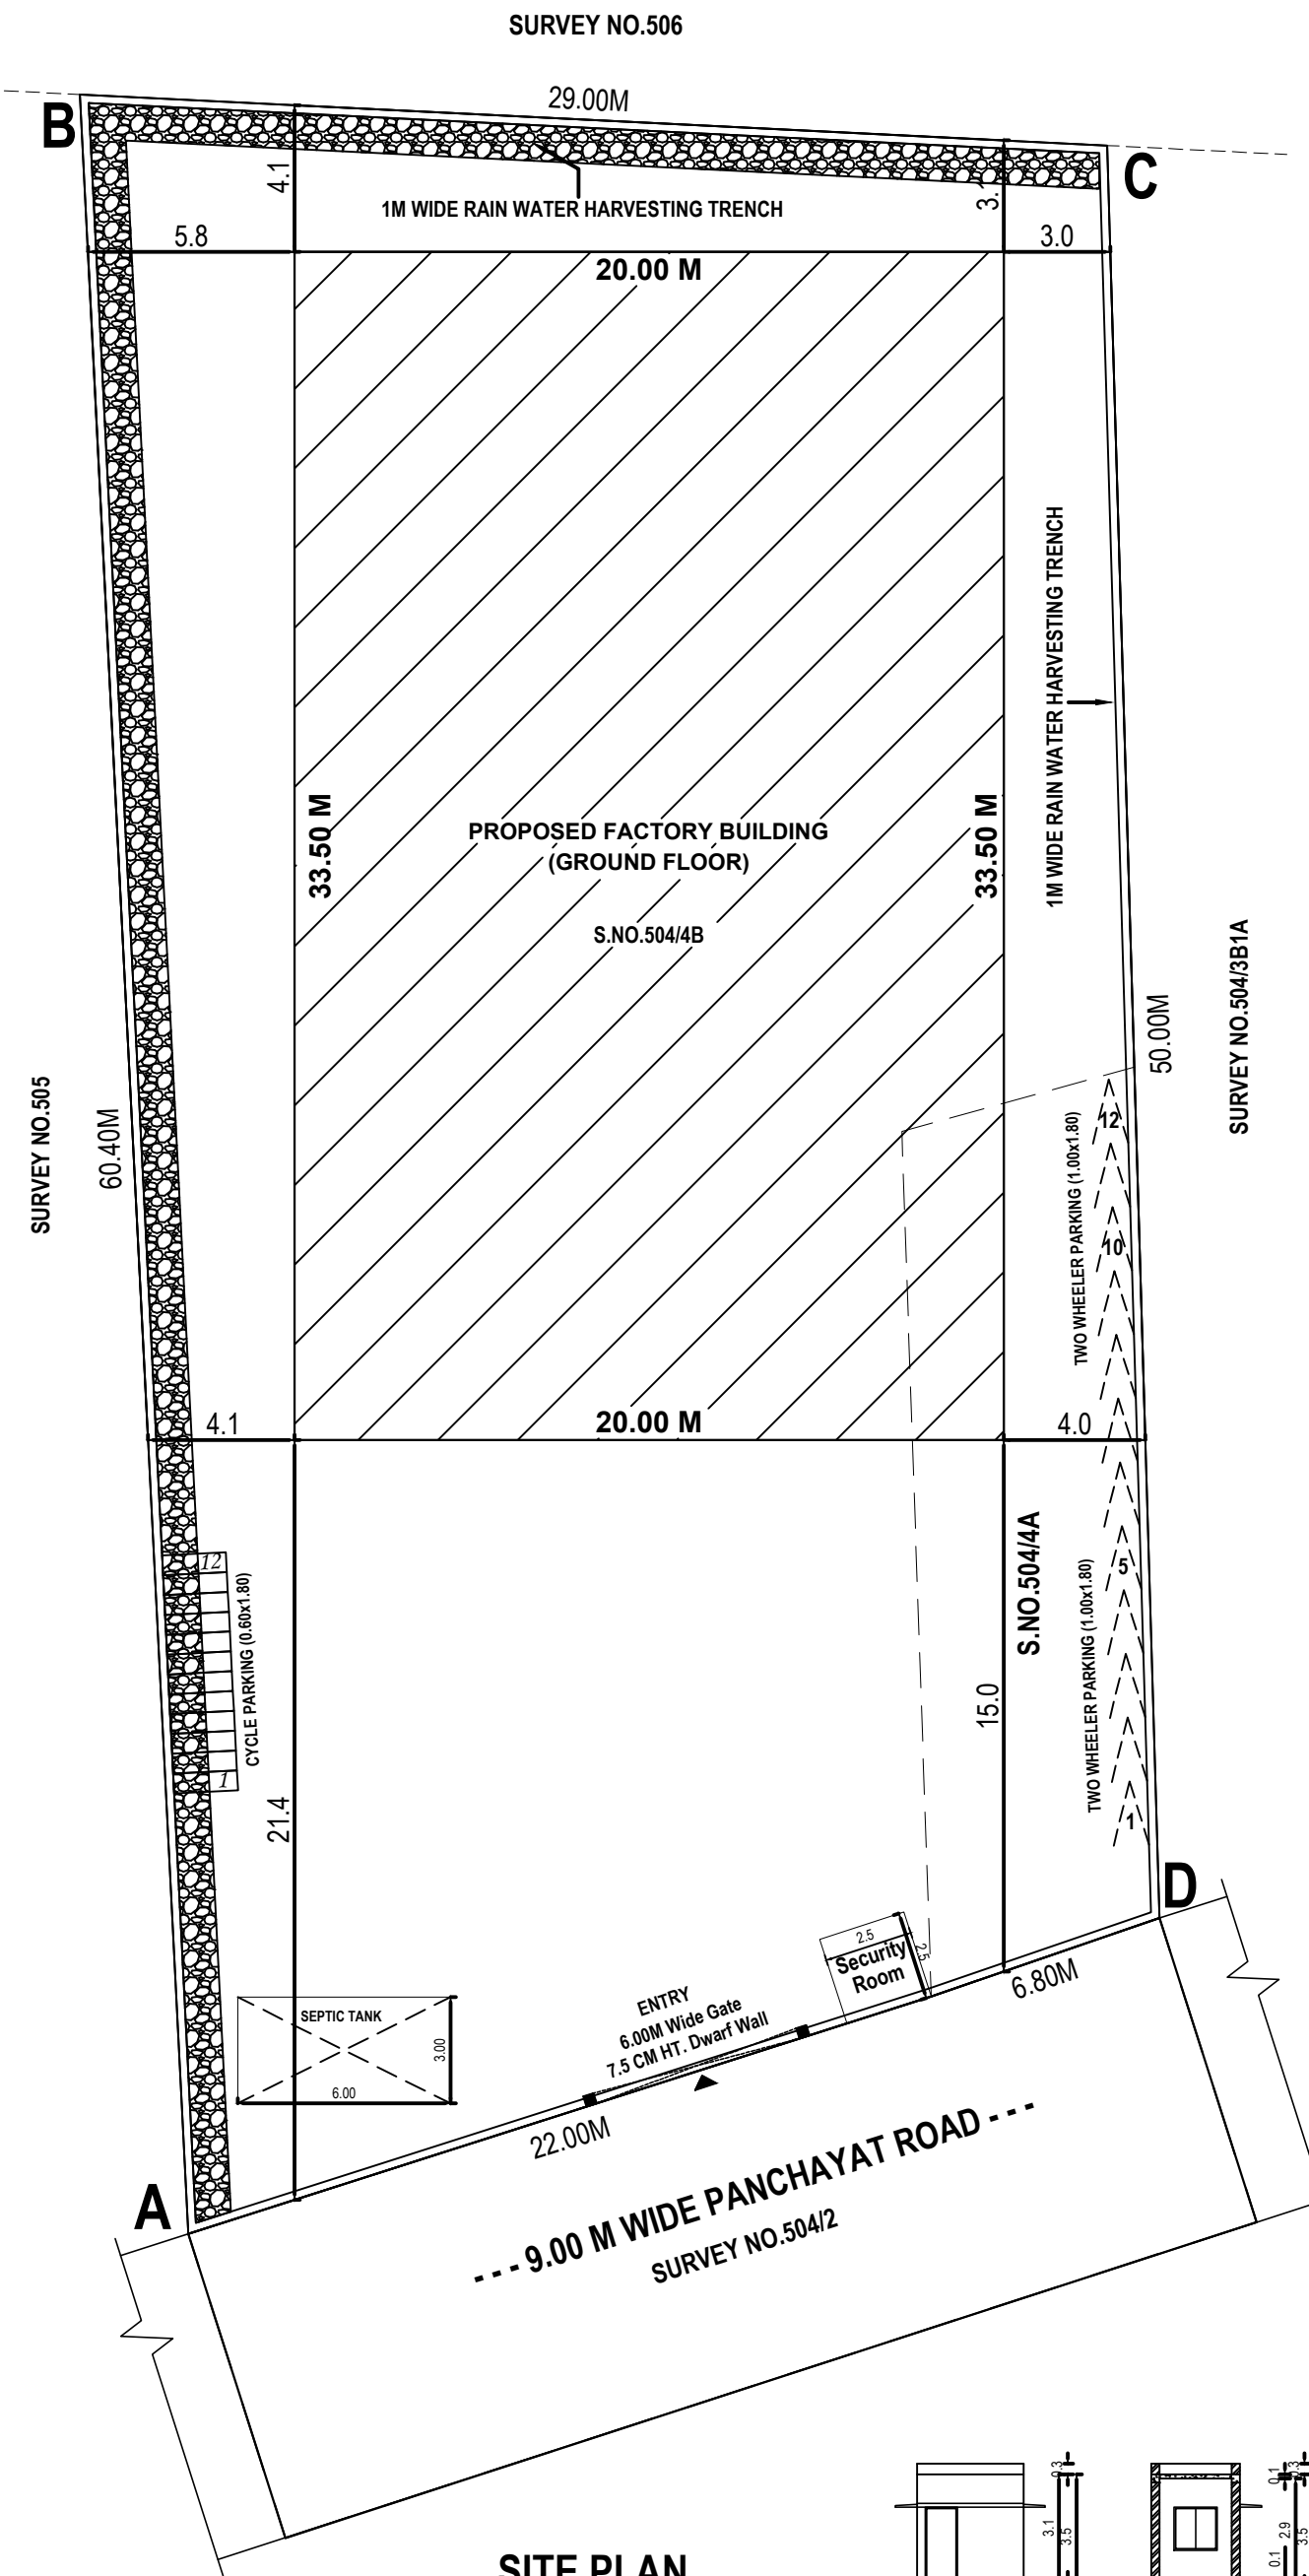

SITE PLAN
scale - 1:200

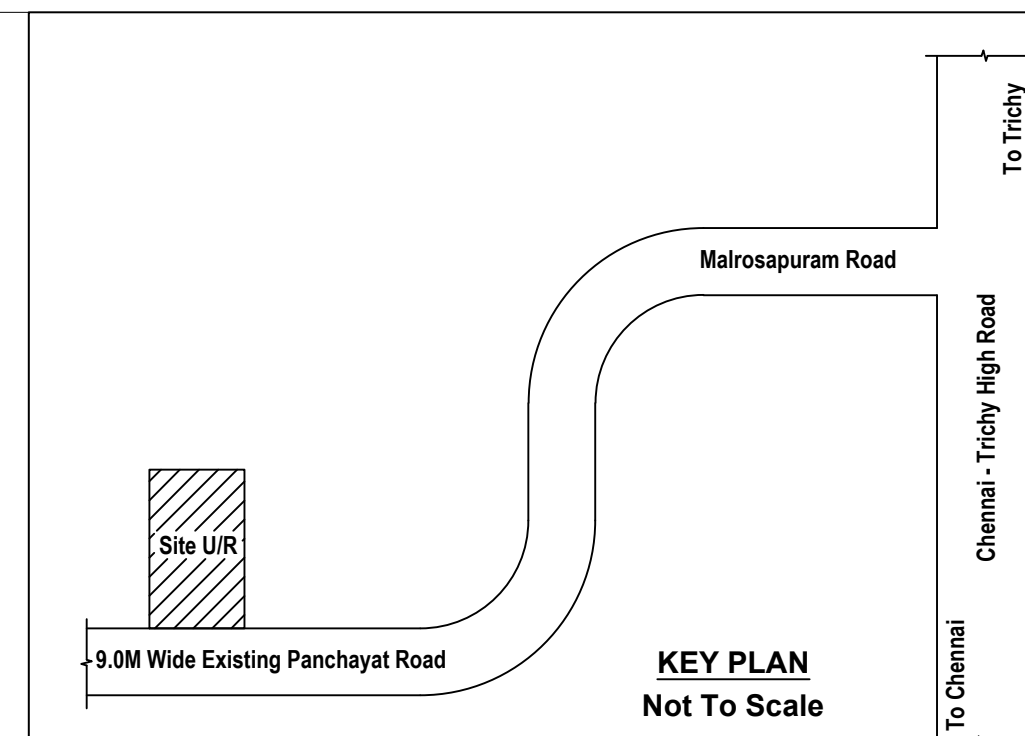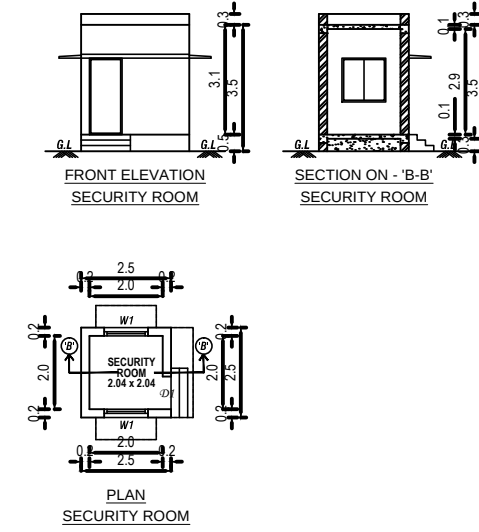

KEY PLAN
Not To Scale

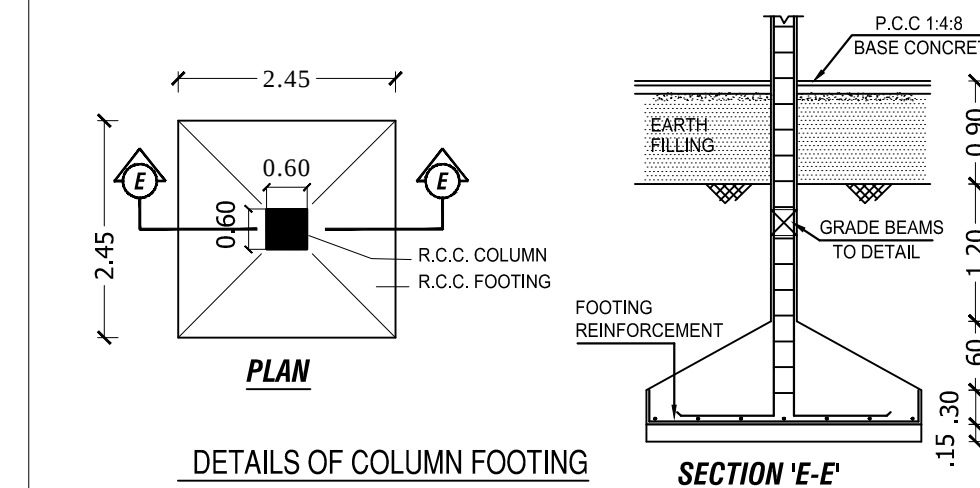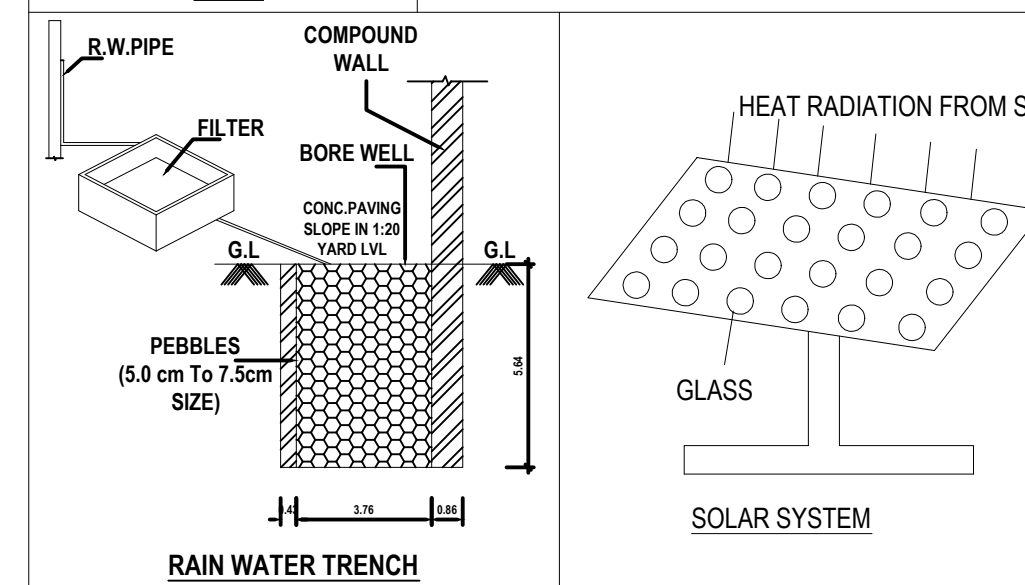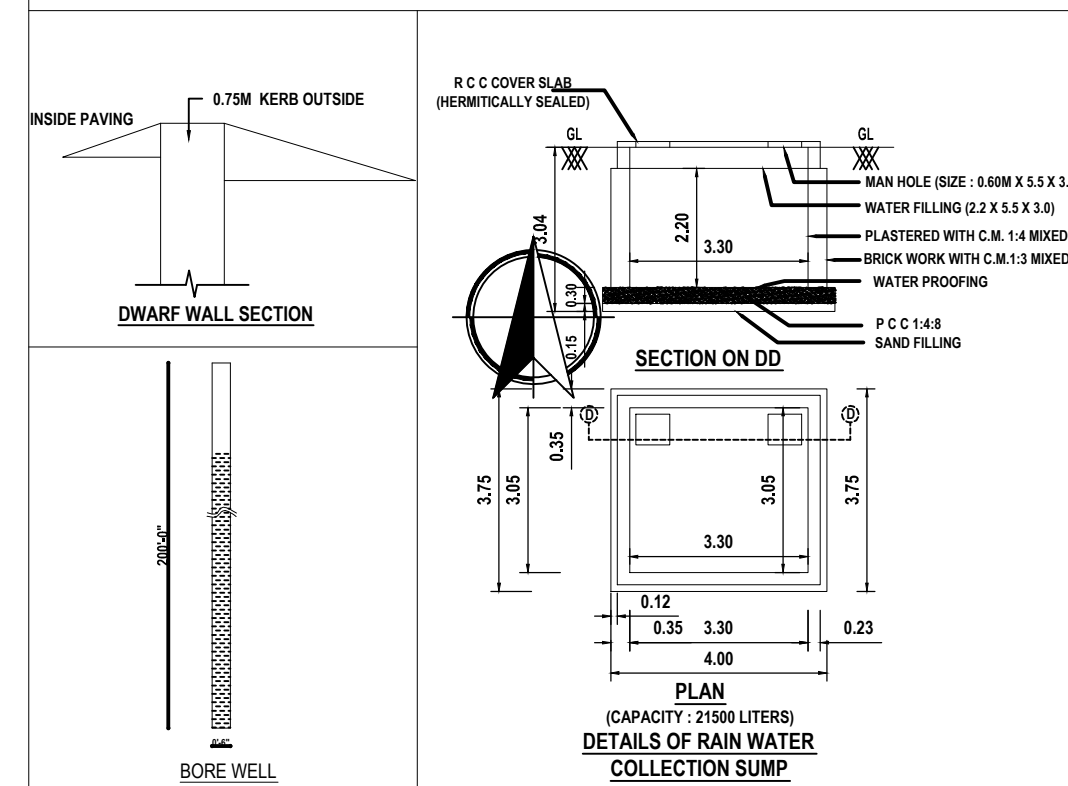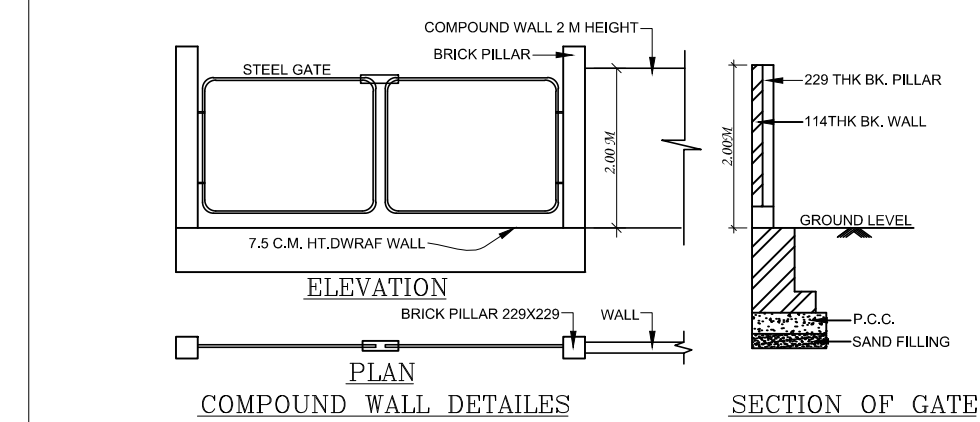

SHEET - 1 of 2

PLAN SHOWING THE PROPOSED CONSTRUCTION OF THE FACTORY BUILDING IN PATTA NO - 9786, PATTA SURVEY NO - 504/4A & 504/4B OF SENKUNDRAM VILLAGE, CHENGALPATTU TALUK AND DISTRICT., KANTHAKOLATUR PANCHAYAT UNION LIMITS.,

AREA STATEMENT OF LAND DETAIL :-

SL.NO	DESCRIPTION	Sq.mt	Cent
1.	AS PER DOCUMENT	1600.00	39.50 Cent
2.	AS PER FMB And PATTA	1600.00	39.50 Cent
3.	SUPER IMPOSED LAND AREA	1600.00	39.50 Cent

AREA STATEMENT OF THE PROPOSED BUILDING DETAIL :-

SL.NO	DESCRIPTION	COMMERCIAL NET FSI AREA. SQ.M	NON FSI DEDUCTION AREA. SQ.M	TOTAL BUILD-UP AREA. SQ.M
1.	PROPOSED FACTORY BUILDING GROUND FLOOR - G1	670.00	-	670.00
2.	SECURITY ROOM	-	6.25	6.25

TOTAL BUILDING EXTENT - 670.00 Sq.mt / 7212.00 Sq.ft

Floor Space Index :- 670.00
1600.00
FSI Area = 0.60 %

PARKING DETAILS

PARKING CATEGORY (FACTORY) :-

Parking Description	Required	Provided
Two Wheeler Parking	12 Nos	12 Nos
Cycle Parking Stalls	12 Nos	12 Nos

Plot Coverage :- 670.00 X 100
1600.00
Coverage Area = 60.07 %

COLOUR REFERENCE :

* EXISTING ROAD ☐

* SITE BOUNDARY ☐

* PROPOSED BUILDING ☐

SCALE 1:200

SOLAR HOT WATER SYSTEM DETAIL :

NO OF WORKERS - MALE : 06 Nos

NO OF WORKERS - FEMALE : 04 Nos

TOTAL NO OF WORKERS (06+04 = 10) : 10 Nos

WATER CONSUMPTION @ 80 Lit / Person/Day

TOTAL CONSUMPTION (10 X 80) : 800 Lits

NO OF SWHS (2000 lit Capacity) : 1 No

ALL DIMENSIONS ARE IN METER SCALE - 1: 200

B. Prathi

APPLICANT SIGNATURE :-

STRUCTURAL ENGINEER :-

REGISTERED ENGINEER :-

தொ.வ./ ந.ஊ.உ.இ.(செ.மா.)
எண்:32/2022