

REVISED PLAN SHOWING THE PROPOSED CONSTRUCTION OF R.C.C. TERRACED ROOF GROUND, FIRST & OPEN TERRACE FLOOR DEPARTMENTAL STORE BUILDING IN S.F. NO. 396/3A, 3B, 3C2, 4A1, 4A2, 4A3, 401/2A, 402/1B1, 1B2, 2B, 403/1B, AT CHETTIPUNIAM VILLAGE, CHENGALPATTU TALUK & DISTRICT.

APPLICANT:- M/s. AVENUE SUPERMARTS LIMITED.,

JOINERY DETAILS (in Metre)

MD	MAIN DOOR	3.60 x 2.70
D	DOOR	3.00 X 2.40
D1	DOOR	1.50 X 2.40
D2	DOOR	1.20 X 2.40
D3	DOOR	1.20 X 2.10
D4	DOOR	1.00 X 2.10
D5	DOOR	0.76 X 2.10
W	WINDOW	3.00 X 2.40
W1	WINDOW	1.50 X 2.40
W2	WINDOW	1.20 X 2.40
W3	WINDOW	1.50 X 0.90
LD	LIFT DOOR	1.00 X 2.10
PD	PLUMBING DUCT	
FD	FIRE DUCT	
ED	ELECTRICAL DUCT	

SCALE 1:100

ALL DIMENSIONS ARE IN " METRE "

FOR OFFICE USE:

EXISTING APPROVAL NO. ந.க.எண். 204/2022/செ.மா.3
க.வ./ந.க.இ.எண். 171/2022
REVISED PROPOSED ONLINE APPLICATION NO. SWP/BPA/0003287/2022

APPLICANT

Jude

REGISTERED ENGINEER:



UTHIRAKUMAR R
UTHIRAKUMAR R
Registered Construction Engineer
DTCP Reg No. CGLRGN/RCE/2020/07/008
No.28, School Main Road,
Virugambakkam, Chennai - 92.
Mail id : rrruthirakumar@gmail.com
Ph : 982341151

STRUCTURAL ENGINEER:

M. P. SURESHKUMAR ME
M. P. SURESHKUMAR ME
REGD. STRUCTURAL ENGR. GRADE I
10/2020/RSE-GR.1/EDTCP
18-A, CHENNIMALAI ROAD,
OPP. TO ITI, ERODE-638009.

OPEN TERRACE FLOOR PLAN

SHEET NO. 3

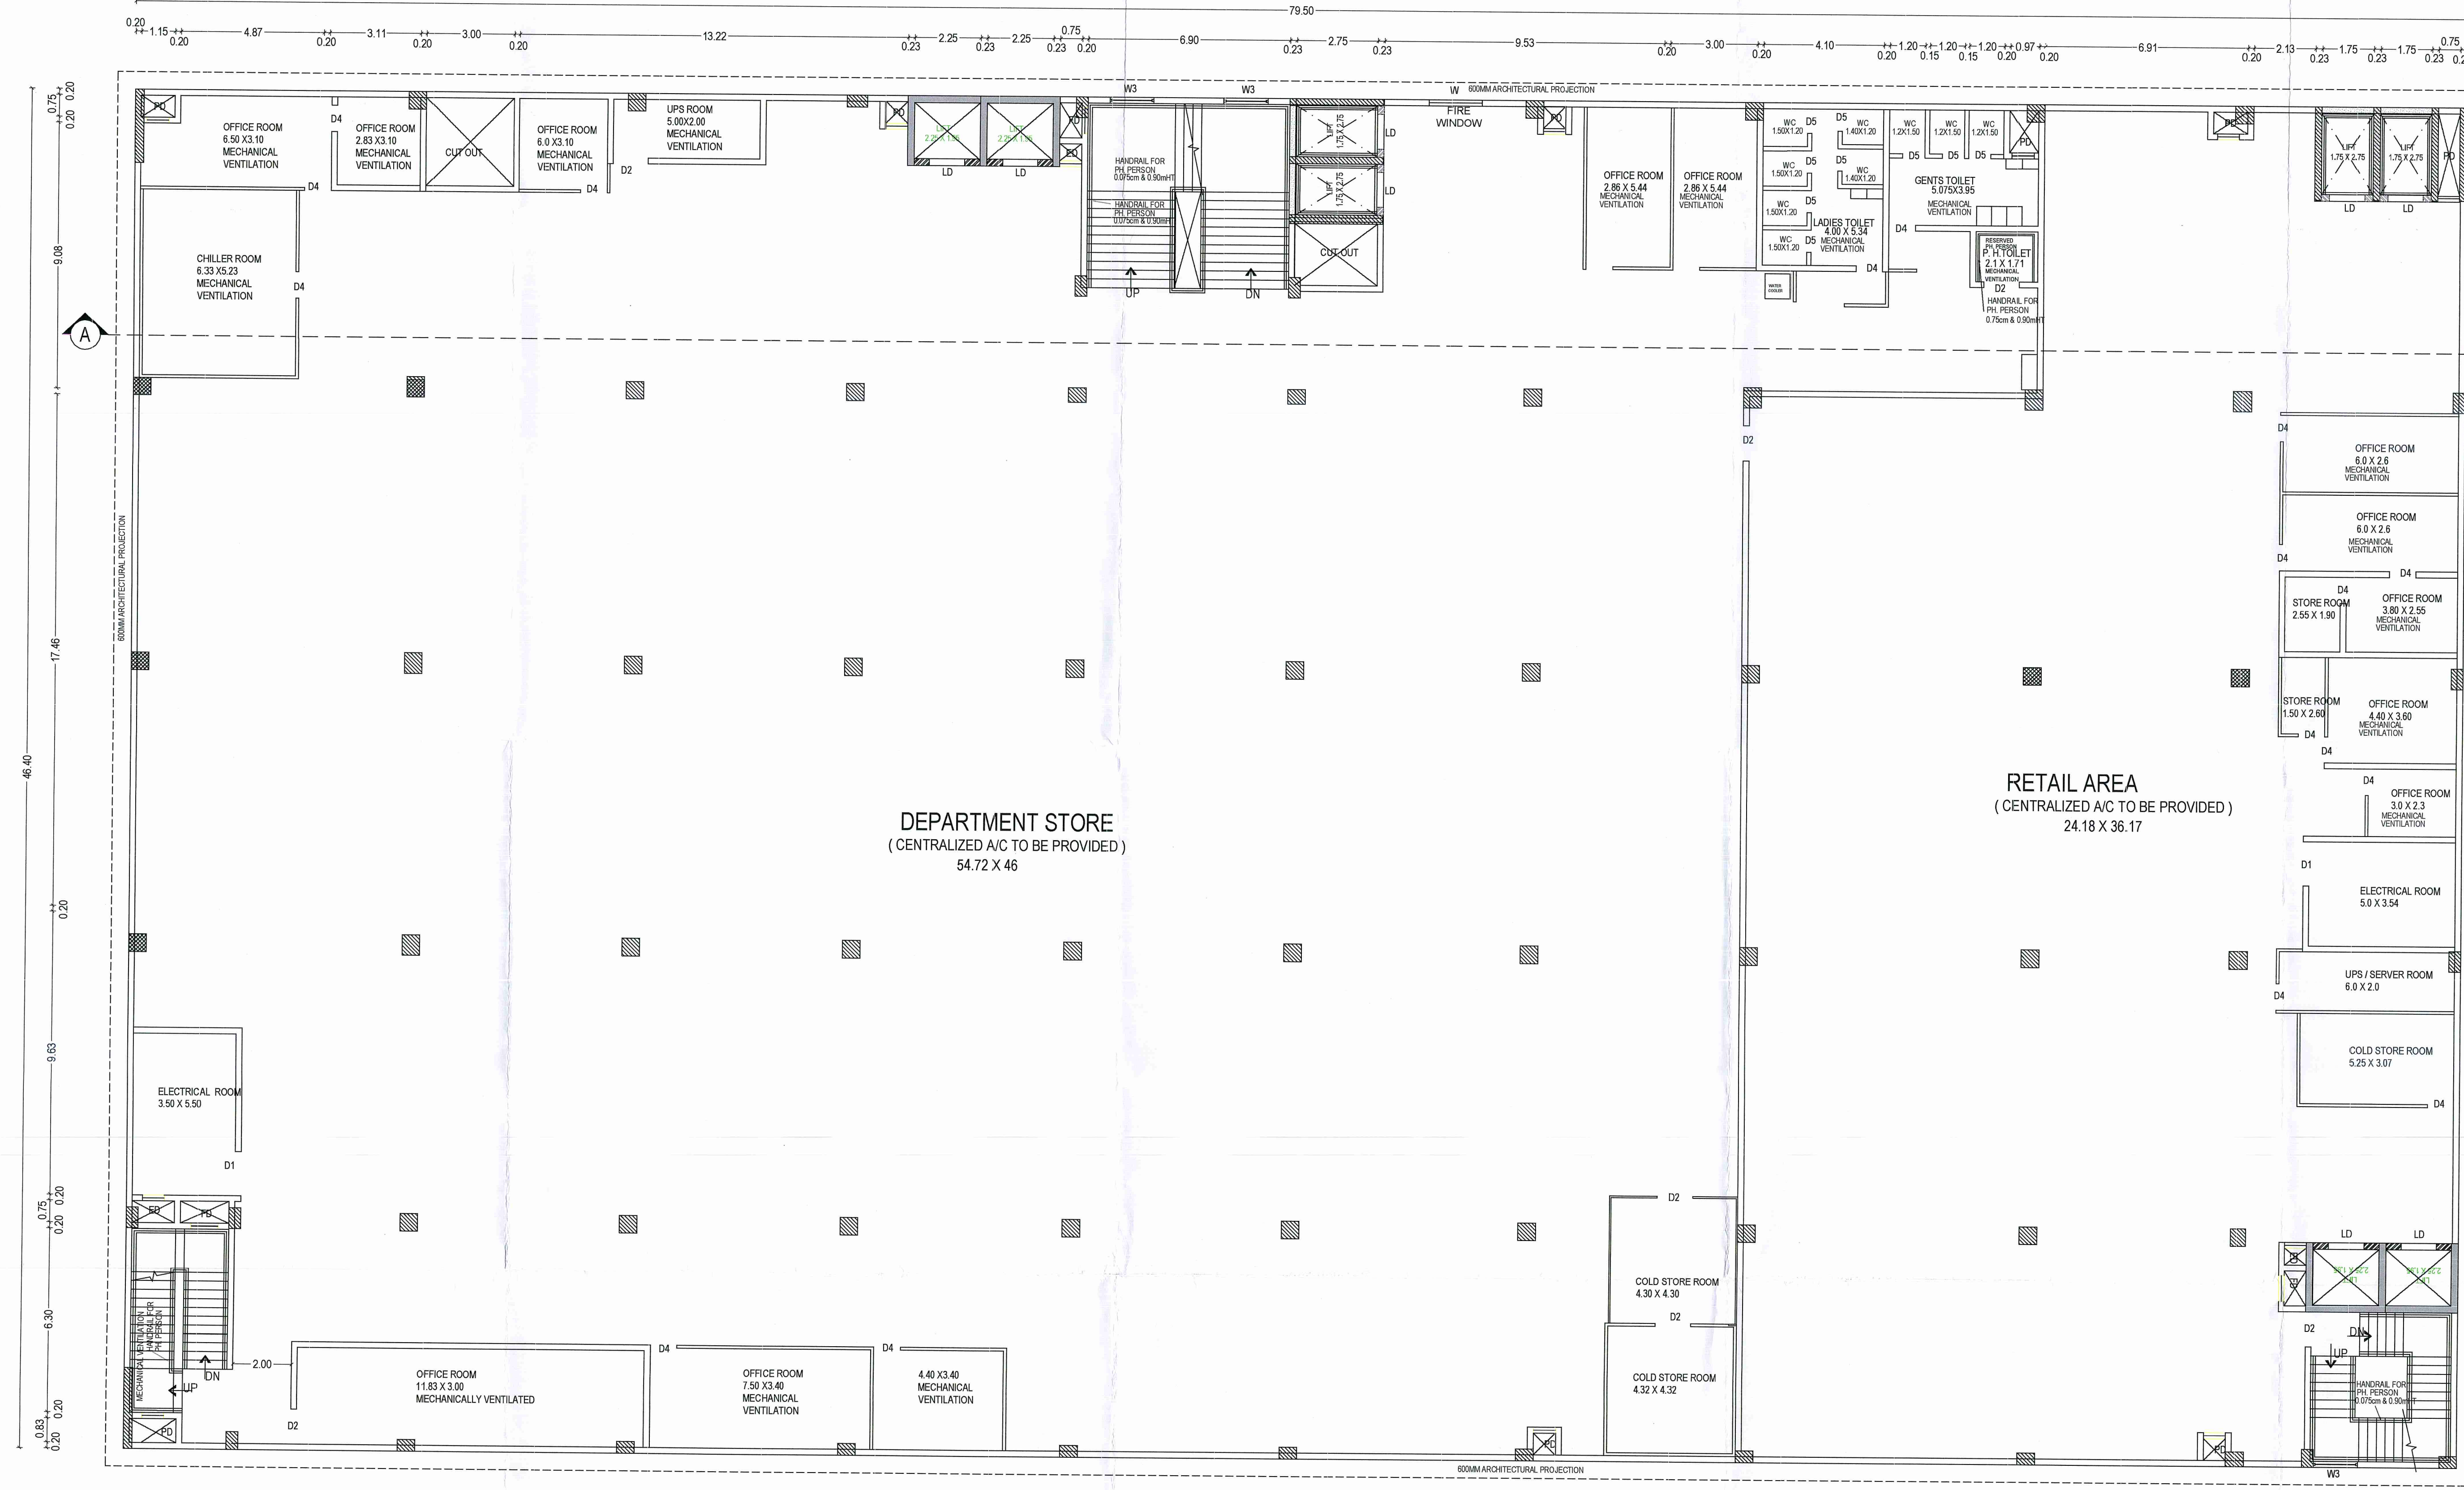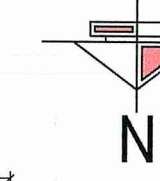

FIRST FLOOR PLAN

REVISED PLAN SHOWING THE PROPOSED CONSTRUCTION OF R.C.C. TERRACED ROOF GROUND, FIRST & OPEN TERRACE FLOOR DEPARTMENTAL STORE BUILDING IN S.F. NO. 396/3A, 3B, 3C2, 4A1, 4A2, 4A3, 401/2A, 402/1B1, 1B2, 2B, 403/1B, AT CHETTIPUNIAM VILLAGE, CHENGALPATTU TALUK & DISTRICT.

APPLICANT:- M/s. AVENUE SUPERMARTS LIMITED.,

JOINERY DETAILS (in Metre)

MD	MAIN DOOR	3.60 x 2.70
D	DOOR	3.00 X 2.40
D1	DOOR	1.50 X 2.40
D2	DOOR	1.20 X 2.40
D3	DOOR	1.20 X 2.10
D4	DOOR	1.00 X 2.10
D5	DOOR	0.76 X 2.10
W	WINDOW	3.00 X 2.40
W1	WINDOW	1.50 X 2.40
W2	WINDOW	1.20 X 2.40
W3	WINDOW	1.50 X 0.90
LD	LIFT DOOR	1.00 X 2.10
PD	PLUMBING DUCT	
FD	FIRE DUCT	
ED	ELECTRICAL DUCT	

SCALE 1:100

ALL DIMENSIONS ARE IN " METRE "

FOR OFFICE USE:

EXISTING APPROVAL NO. ந.க.எண். 204/2022/செம.3
க.வ/ந.ஊ.இ.எண். 171/2022
REVISED PROPOSED ONLINE APPLICATION NO. SWP/BPA/0003287/2022

APPLICANT


Handwritten signature of the applicant.

REGISTERED ENGINEER:

STRUCTURAL ENGINEER:

Handwritten signature of the registered engineer.
UTHIRAKUMAR R
Registered Construction Engineer
DTCP Reg No. - CGL/ENGR/CE/2020/07008
No 28, School Main Road,
Virugambakam, Chennai - 62
Mail Id : rrruthirakumar@gmail.com
Ph : 9892041191

Handwritten signature of the structural engineer.
M. P. SURESHKUMAR M.E
REGD. STRUCTURAL ENGR. GRADE I
10/2020/RSE-GR.1/EDTCP
18-A, CHENHIMALA ROAD,
OPP. TO ITI, ERODE-638009.

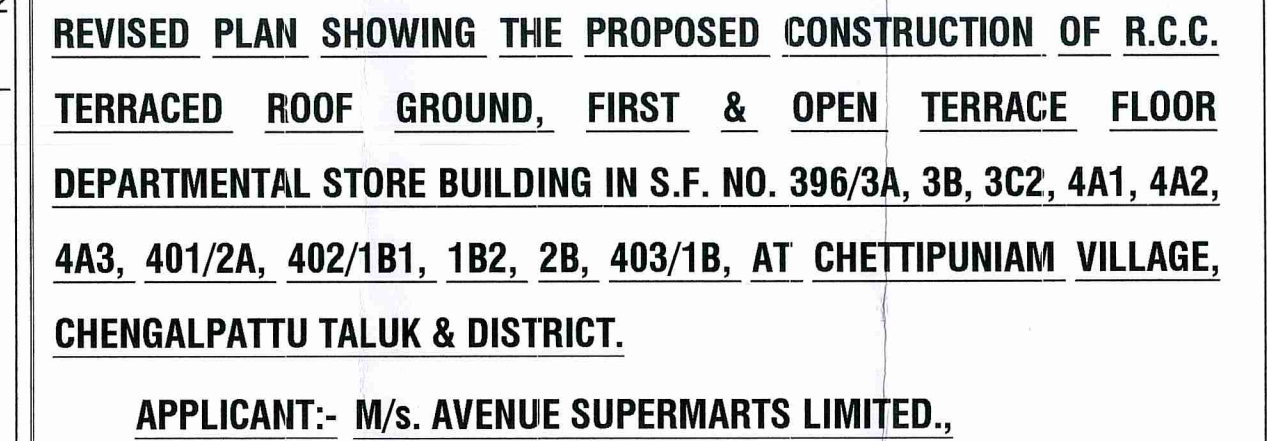

JOINERY DETAILS (in Metre)		
MD	MAIN DOOR	3.60 x 2.70
D	DOOR	3.00 X 2.40
D1	DOOR	1.50 X 2.40
D2	DOOR	1.20 X 2.40
D3	DOOR	1.20 X 2.10
D4	DOOR	1.00 X 2.10
D5	DOOR	0.76 X 2.10
W	WINDOW	3.00 X 2.40
W1	WINDOW	1.50 X 2.40
W2	WINDOW	1.20 X 2.40
W3	WINDOW	1.50 X 0.90
LD	LIFT DOOR	1.00 X 2.10
PD	PLUMBING DUCT	
FD	FIRE DUCT	
ED	ELECTRICAL DUCT	

SCALE 1:100 **ALL DIMENSIONS ARE IN " METRE "**


FOR OFFICE USE:

EXISTING APPROVAL NO. ந.க.எண். 204/2022/செமா-3
க.வ/ந.ஊ.இ.எண். 171/2022
REVISED PROPOSED ONLINE APPLICATION NO. SWP/BPA/0003287/2022


APPLICANT <i>Indu</i>	
REGISTERED ENGINEER: <i>Indu</i> UTHIRAKUMAR R Registered Construction Engineer DCTP Reg No. - CGLRNENRCE/2020/07/008 No 28, School Main Road, Virugambakkam, Chennai - 92. Mail Id : ruthirakumar@gmail.com Ph. 98652041191	STRUCTURAL ENGINEER: <i>M.R.R</i> M. P. SURESHKUMAR M.E REGD.STRUCTURAL ENGR. GRADE I 10/2020/RSE-GR.1/EDTGP 18-A,CHENNNIMALAI ROAD, OPP. TO ITI,ERODE-638009.

REVISED PLAN SHOWING THE PROPOSED CONSTRUCTION OF R.C.C. TERRACED ROOF GROUND, FIRST & OPEN TERRACE FLOOR DEPARTMENTAL STORE BUILDING IN S.F. NO. 396/3A, 3B, 3C2, 4A1, 4A2, 4A3, 401/2A, 402/1B1, 1B2, 2B, 403/1B, AT CHETTIPUNIAM VILLAGE, CHENGALPATTU TALUK & DISTRICT.

APPLICANT:- M/s. AVENUE SUPERMARTS LIMITED.,

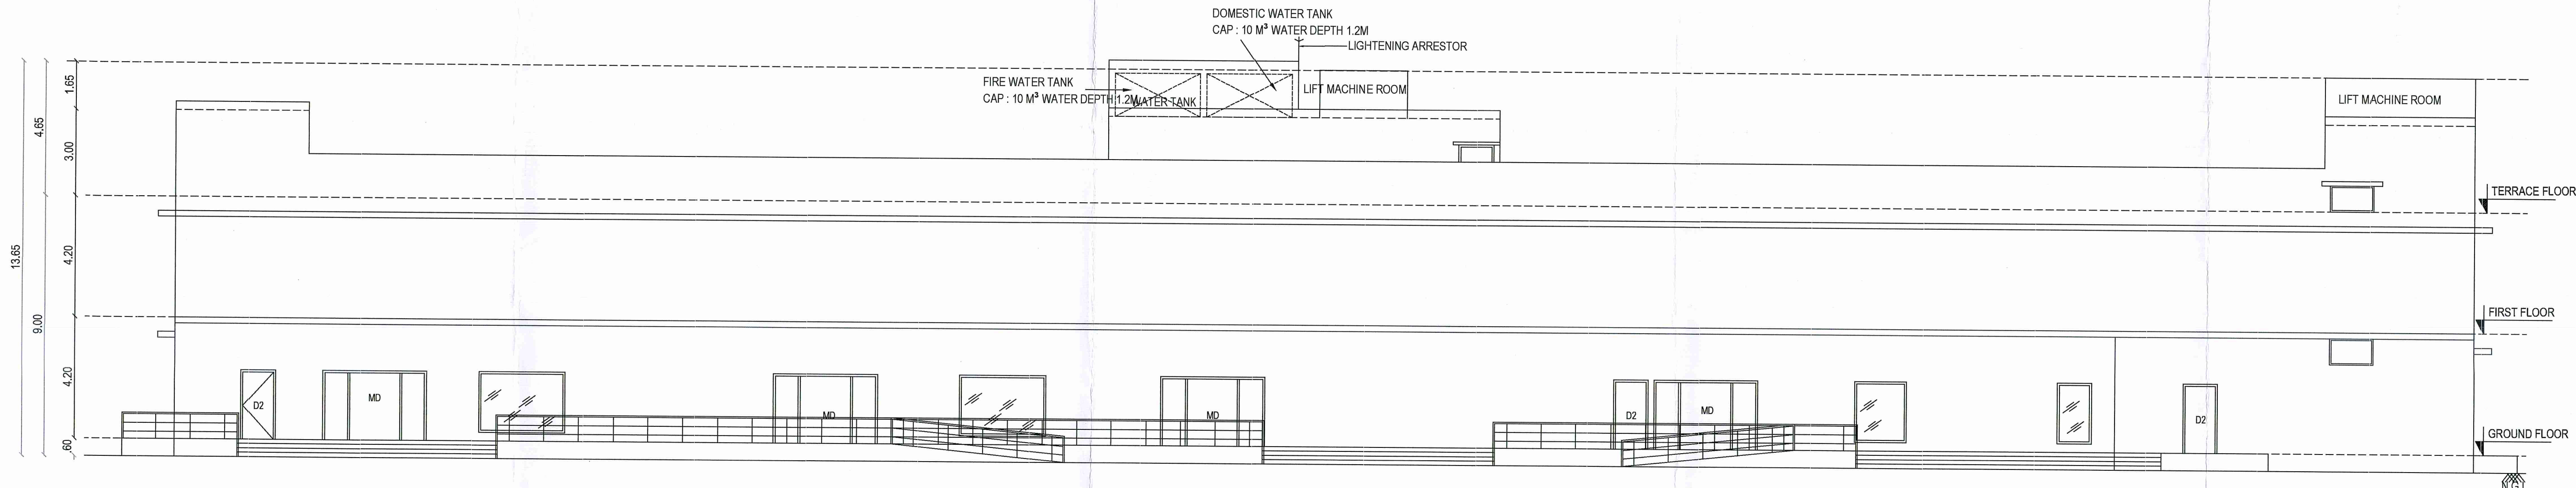

NORTH SIDE ELEVATION

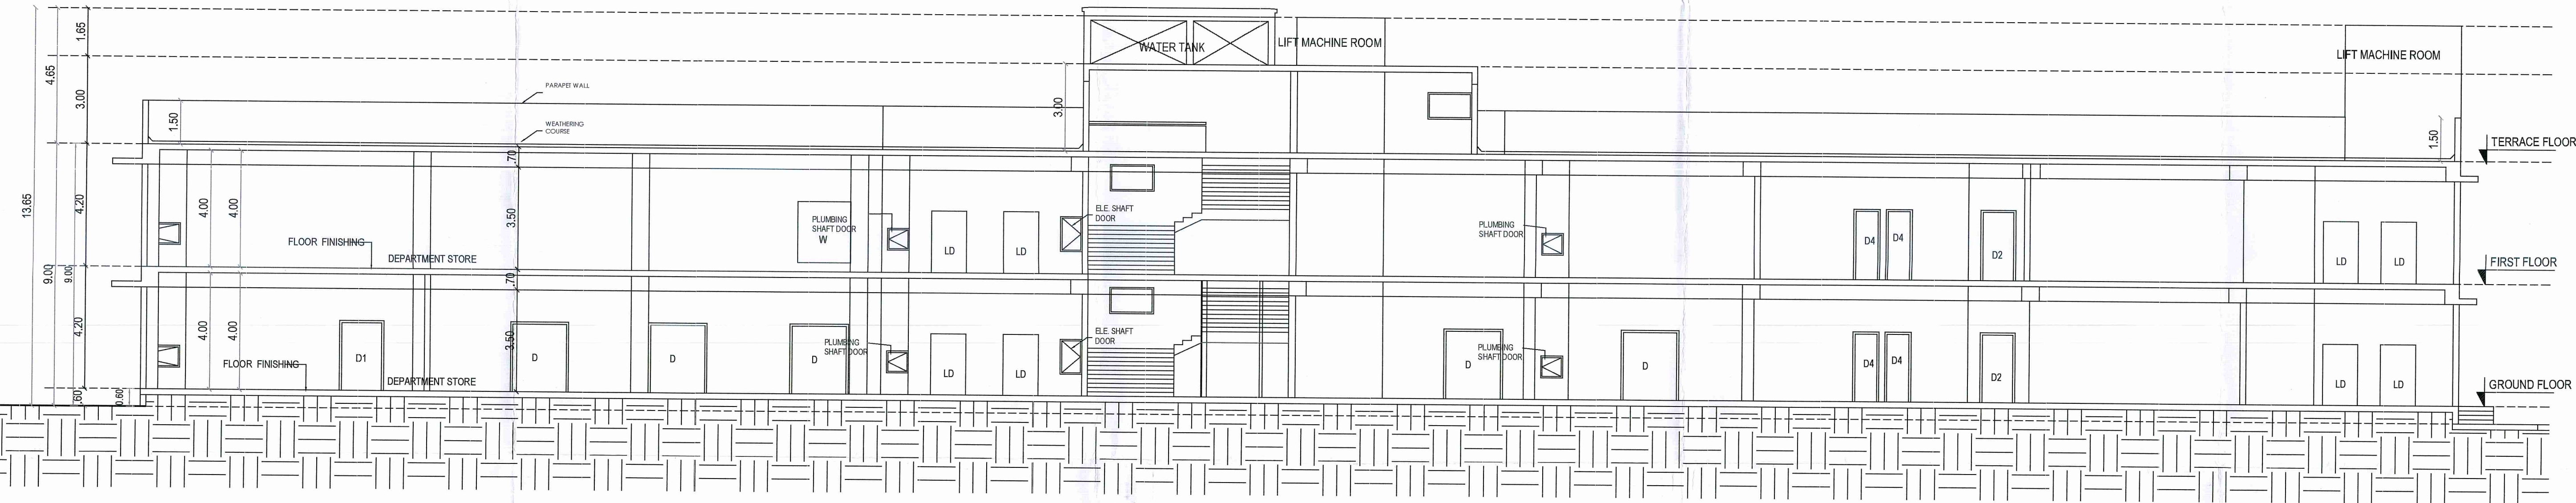

SECTION-AA

JOINERY DETAILS (in Metre)

MD	MAIN DOOR	3.60 x 2.70
D	DOOR	3.00 x 2.40
D1	DOOR	1.50 x 2.40
D2	DOOR	1.20 x 2.40
D3	DOOR	1.20 x 2.10
D4	DOOR	1.00 x 2.10
D5	DOOR	0.76 x 2.10
W	WINDOW	3.00 x 2.40
W1	WINDOW	1.50 x 2.40
W2	WINDOW	1.20 x 2.40
W3	WINDOW	1.50 x 0.90
LD	LIFT DOOR	1.00 x 2.10
PD	PLUMBING DUCT	
FD	FIRE DUCT	
ED	ELECTRICAL DUCT	

SCALE 1:100

ALL DIMENSIONS ARE IN " METRE "

FOR OFFICE USE:

EXISTING APPROVAL NO. ப.க.எண். 204/2022/செலு.3
க.வ/ந.அ.இ.எண். 171/2022
REVISED PROPOSED ONLINE APPLICATION NO. SWP/BPA/0003287/2022

APPLICANT

Inde

REGISTERED ENGINEER:

STRUCTURAL ENGINEER:

Suresh
UTHIRAKUMAR R
Registered Construction Engineer
DTCP Reg No. - CGLRGNRCE202007008
No 25, School Main Road,
Virugambakkam, Chennai - 62
Mail id : ruthirakumar@gmail.com
Ph : 9952041191

M. P. Suresh
M. P. SURESHKUMAR M.E
REGD. STRUCTURAL ENGR. GRADE-I
10/2020/RSE-GR.1/EDTCP
18-A, CHENNIMALAI ROAD,
OPP. TO ITI, ERODE-638009.

