


PLAN SHOWING THE PROPOSED ADDIONAL CONSTRUCTION OF GROUND FLOOR , FIRST FLOOR AND SECOND FLOOR RCC ROOF RESIDENTIAL BUILDING IN EX.GROUND FLOOR

BUILDING DR.NO: , IN S.NO: 16 / 7J2 , 16 / 10B1 , SEBASTHIYAR NAGAR , VELANKANNI TOWN PANCHAYAT , KILVELUR TALUK , NAGAPPATTINAM DISTRICT.


NAME OF APPLICANT :- Mrs.G.THANGAMANI , W/O.GANESAN.





ELEVATION

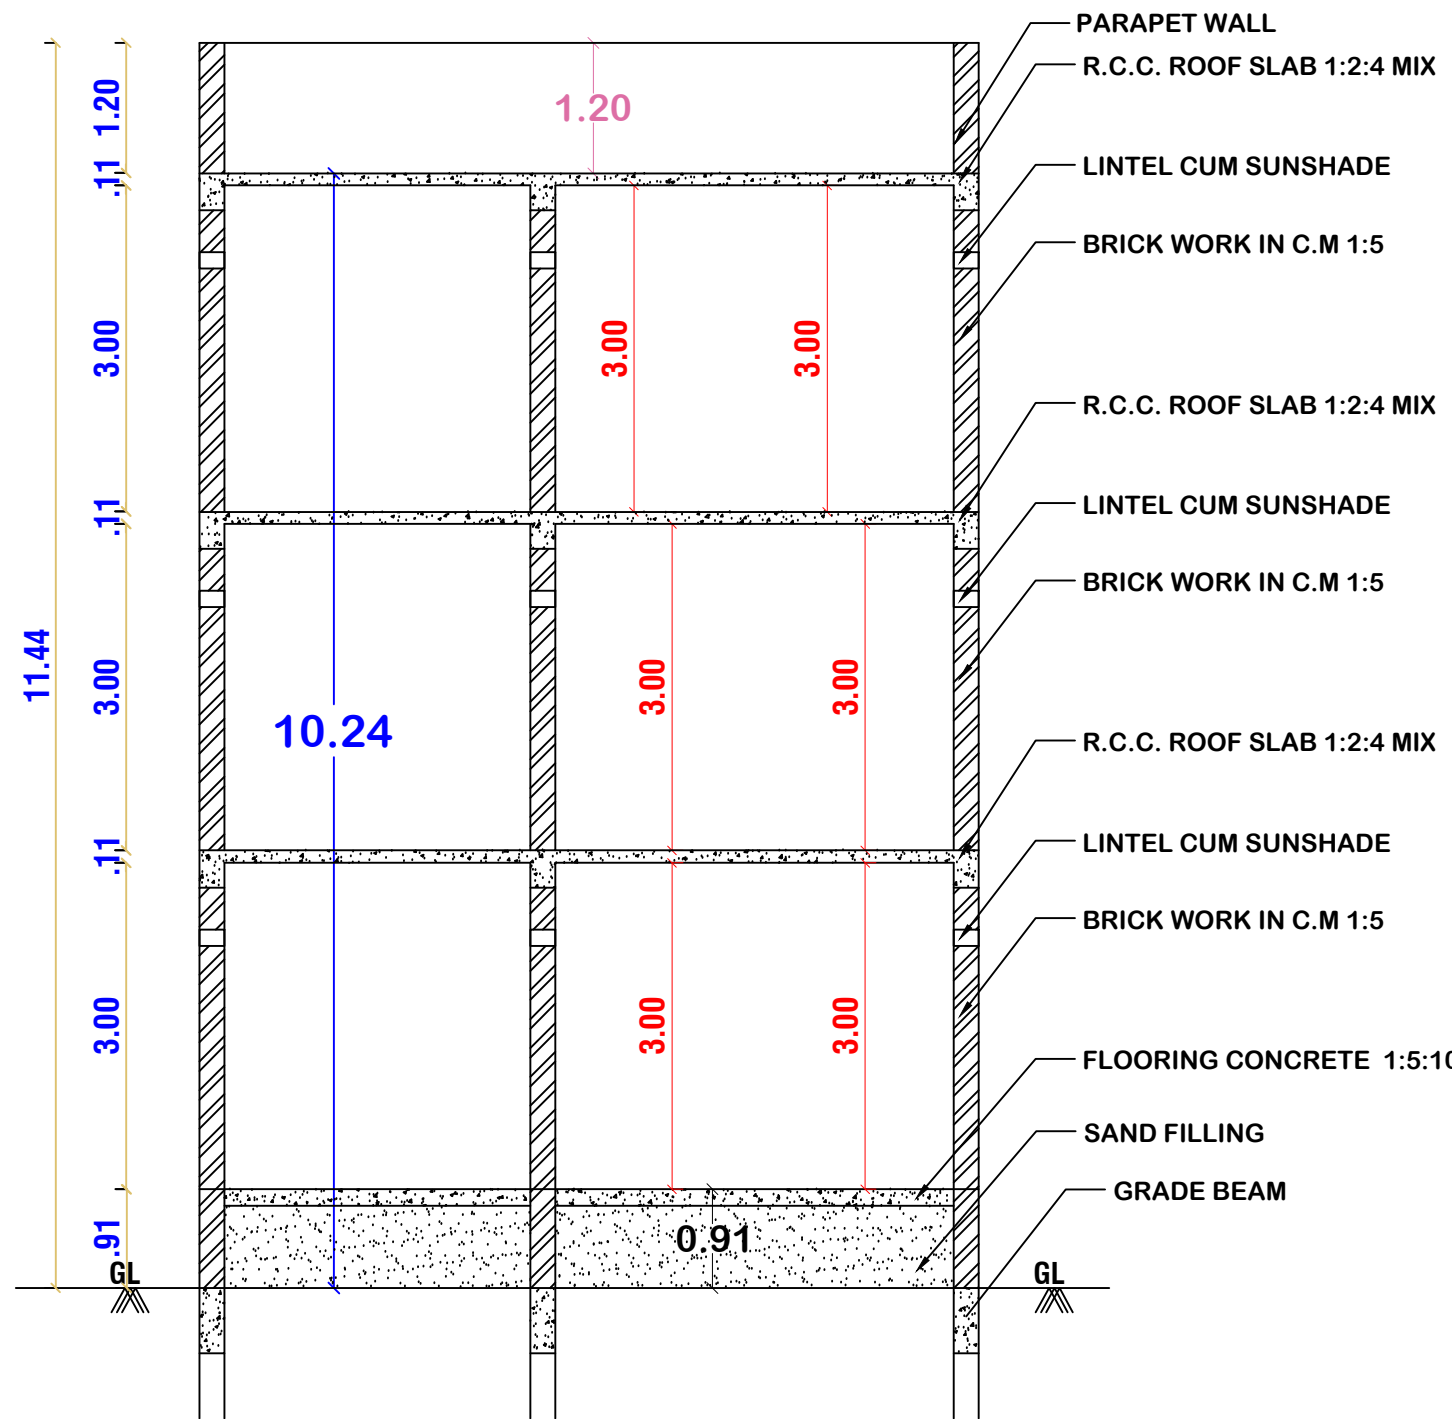


SECTION-AA

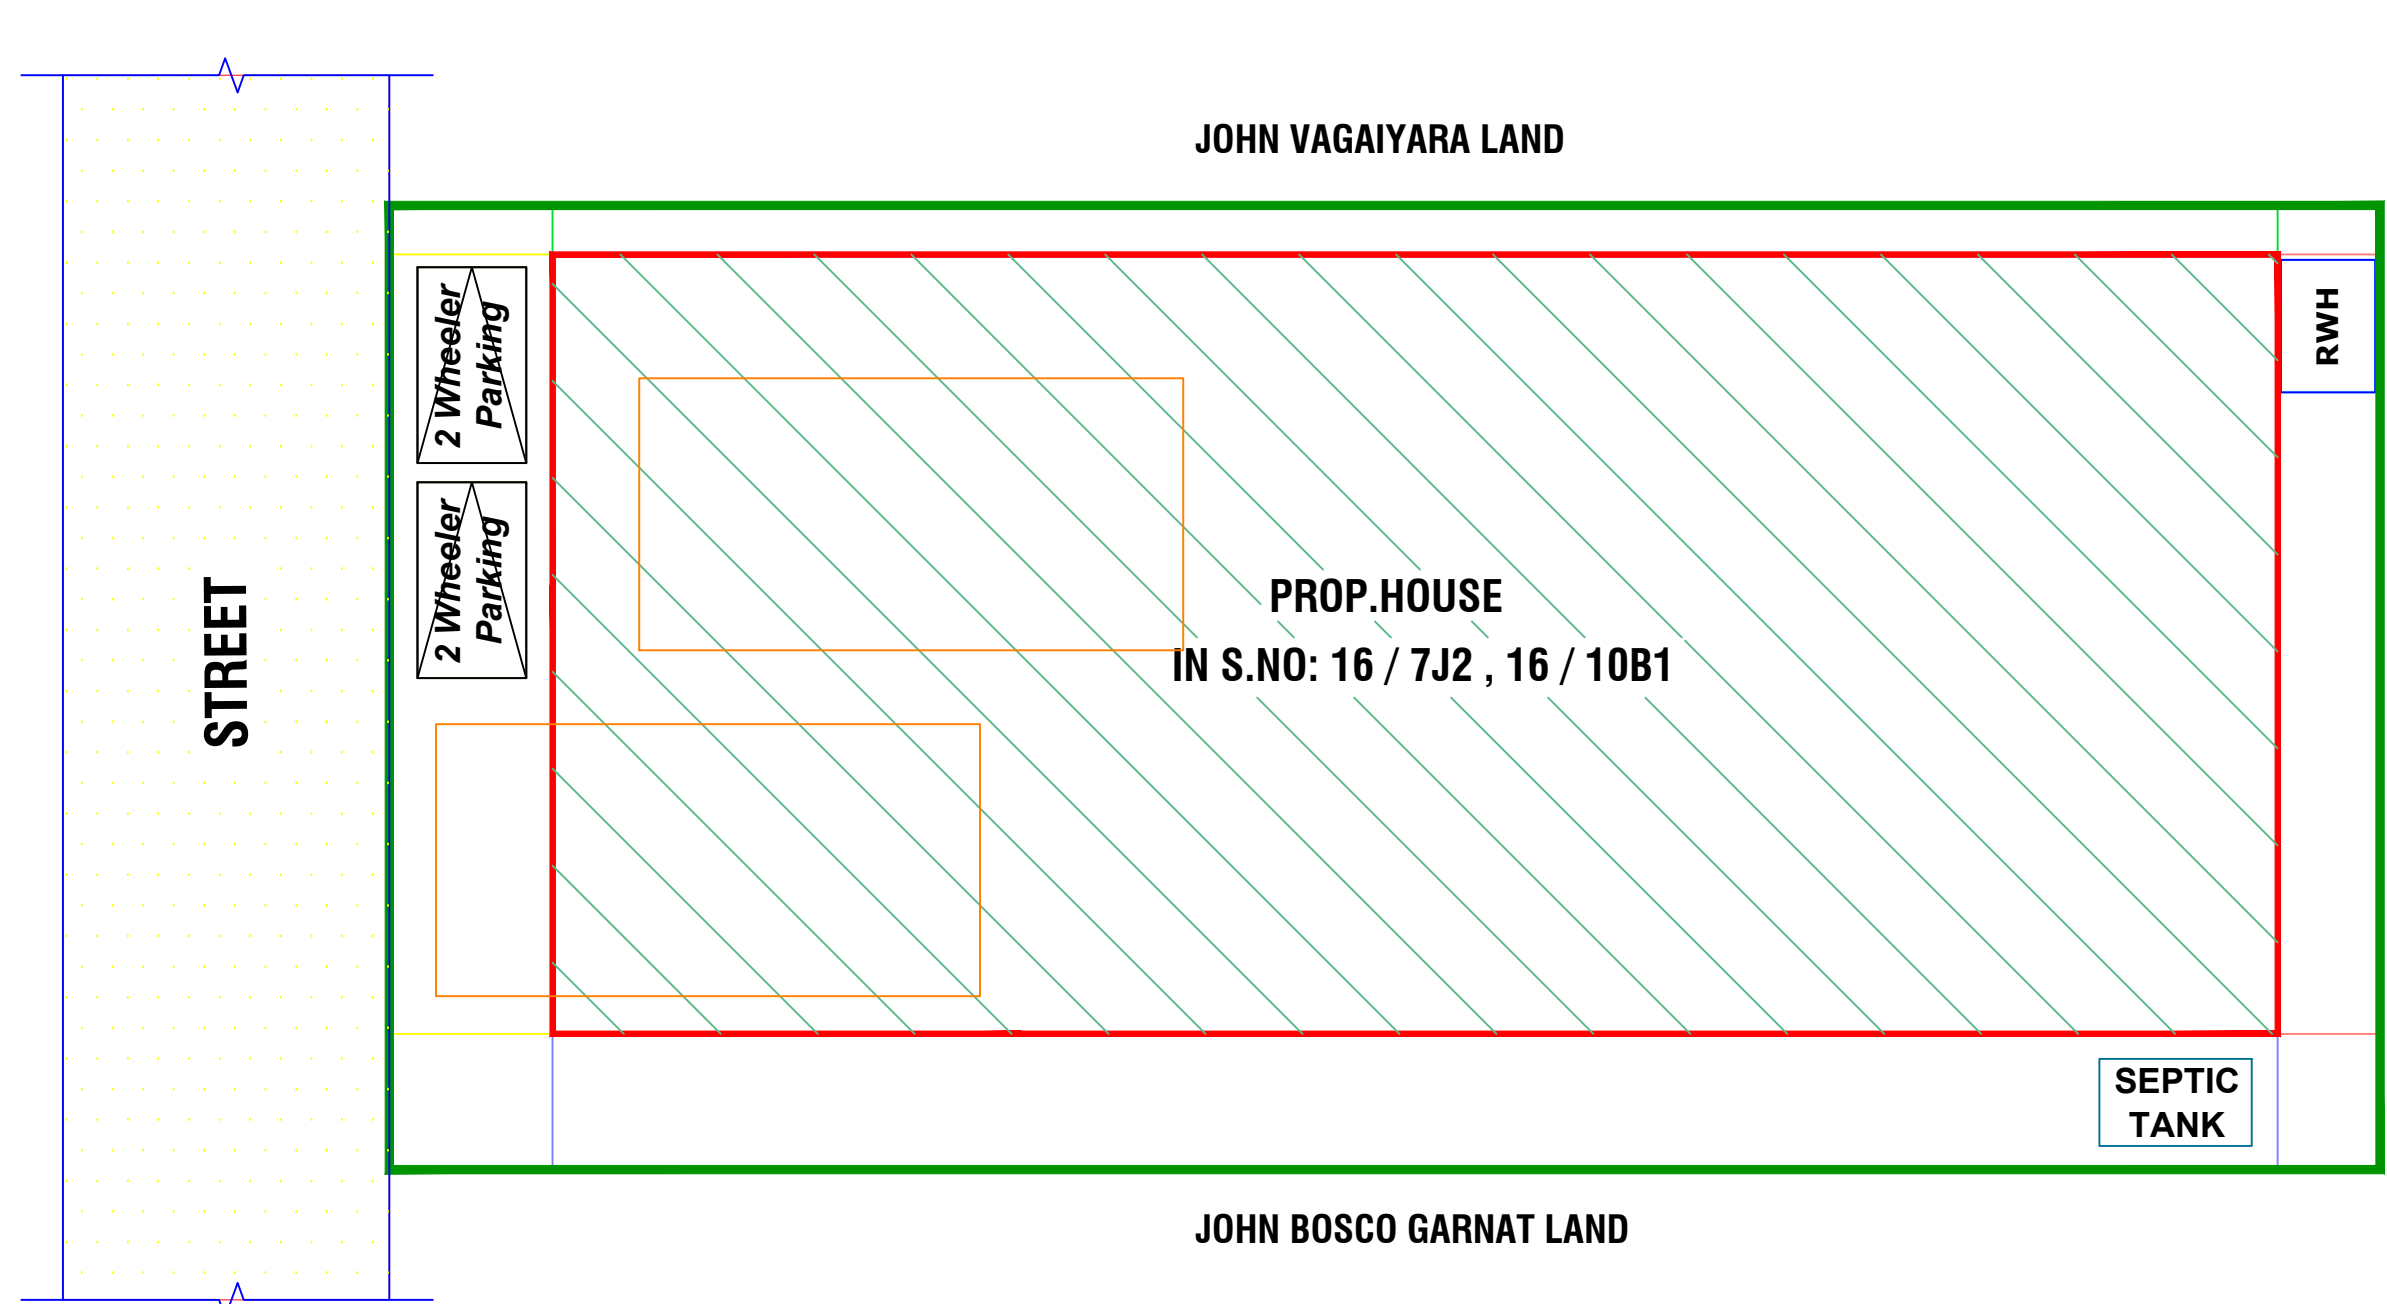


SITE PLAN
SCALE 1:100

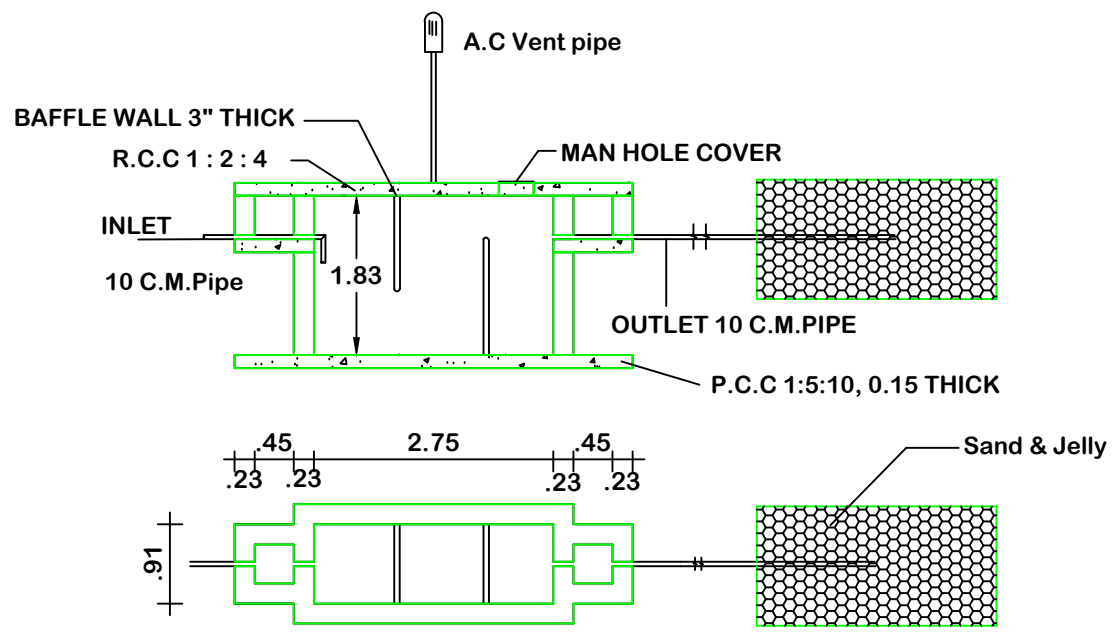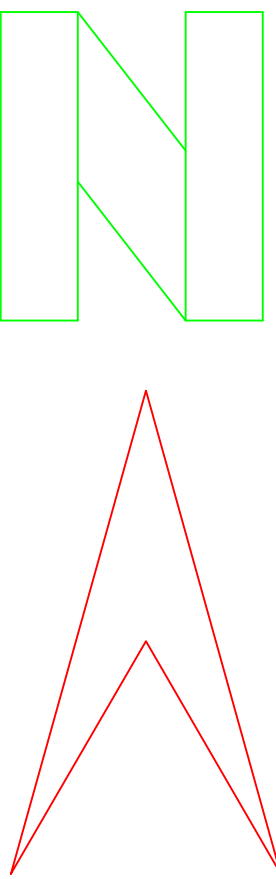


SEPTIC TANK AND TRENCH

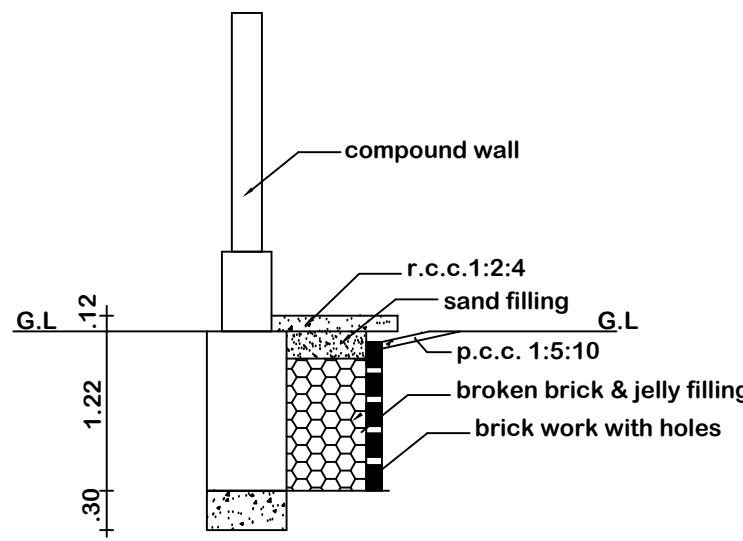


PLINTH BOUNDARY PERCOLATION PIT

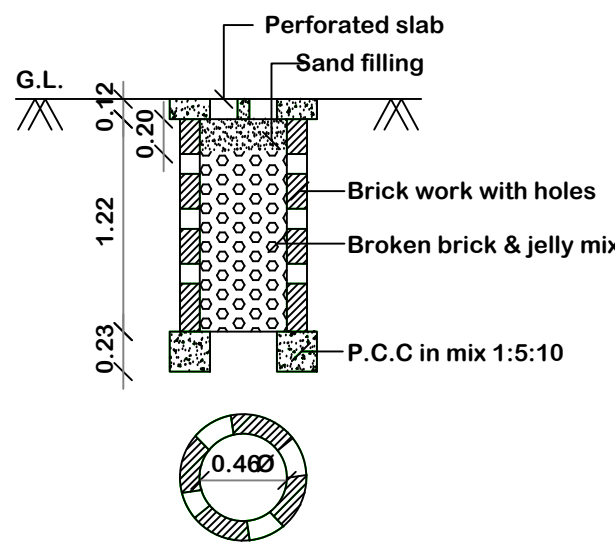


PERCOLATION PIT FOR 30 Sq. m.
(Scale:- 1:50)

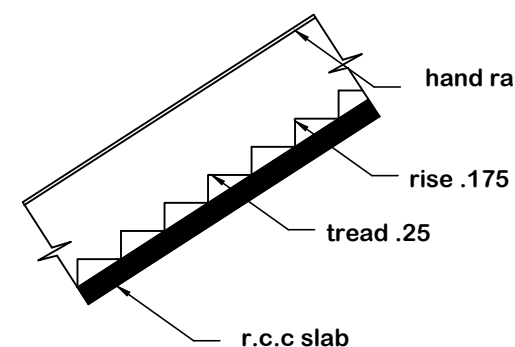

STAIR

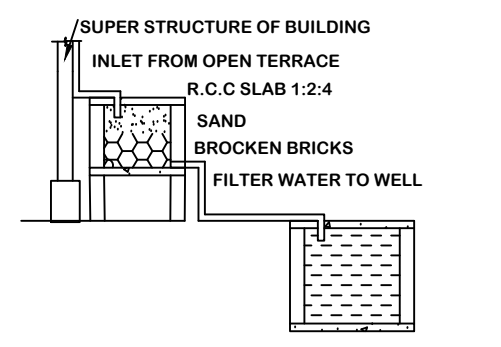

RAINWATER HARVESTING

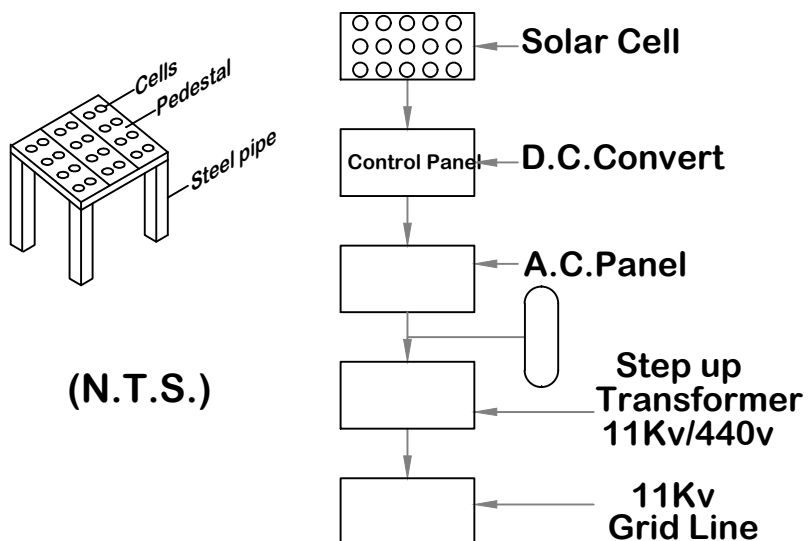

SOLAR SYSTEM FLOW DIAGRAM

OFFICE USE

AREA DETAILS

REF.	DESCRIPTION	SQ.M	SQ.FT
□	SITE AREA	162.02	1744
□	EX. PLINTH AREA IN G.F	79.86	860
□	PROP. PLINTH AREA IN G.F	43.68	470
□	PRO. PLINTH AREA IN F.F	123.53	1330
□	PRO. PLINTH AREA IN S.F	71.26	767
□	TOTAL PROP. PLINTH AREA	238.47	2567
□	TOTAL PLINTH AREA	318.33	3427
□	OPEN AREA	38.49	414
□	F.S.I	1.96	

JOINERY DETAILS

RS	Rolling shutter	3.00 x 2.40
MD	Door	1.00 x 2.10
D1	Door	0.91 x 2.10
D2	Door	0.75 x 2.10
W	Window	1.50 x 1.50
W1	Window	1.20 x 1.50
V	Ventilator	0.90 x 0.60

ALL DIMENSIONS ARE IN METRE, SCALE 1:100

Note:


Waste Water Used for Garden
Rain Water harvesting Details Provided
Rain water harvesting tank to be provided

G. Thangamani


APPLICANT

Er. V.KAMALANATHAN, B.E.,
Civil Engineer
TP.R.E.No: 0003/2020
6/1400, Middle Street, Prathabaramapuram,
Nagapattinam - 611 111.
Ph: 98655 27762


ENGINEER

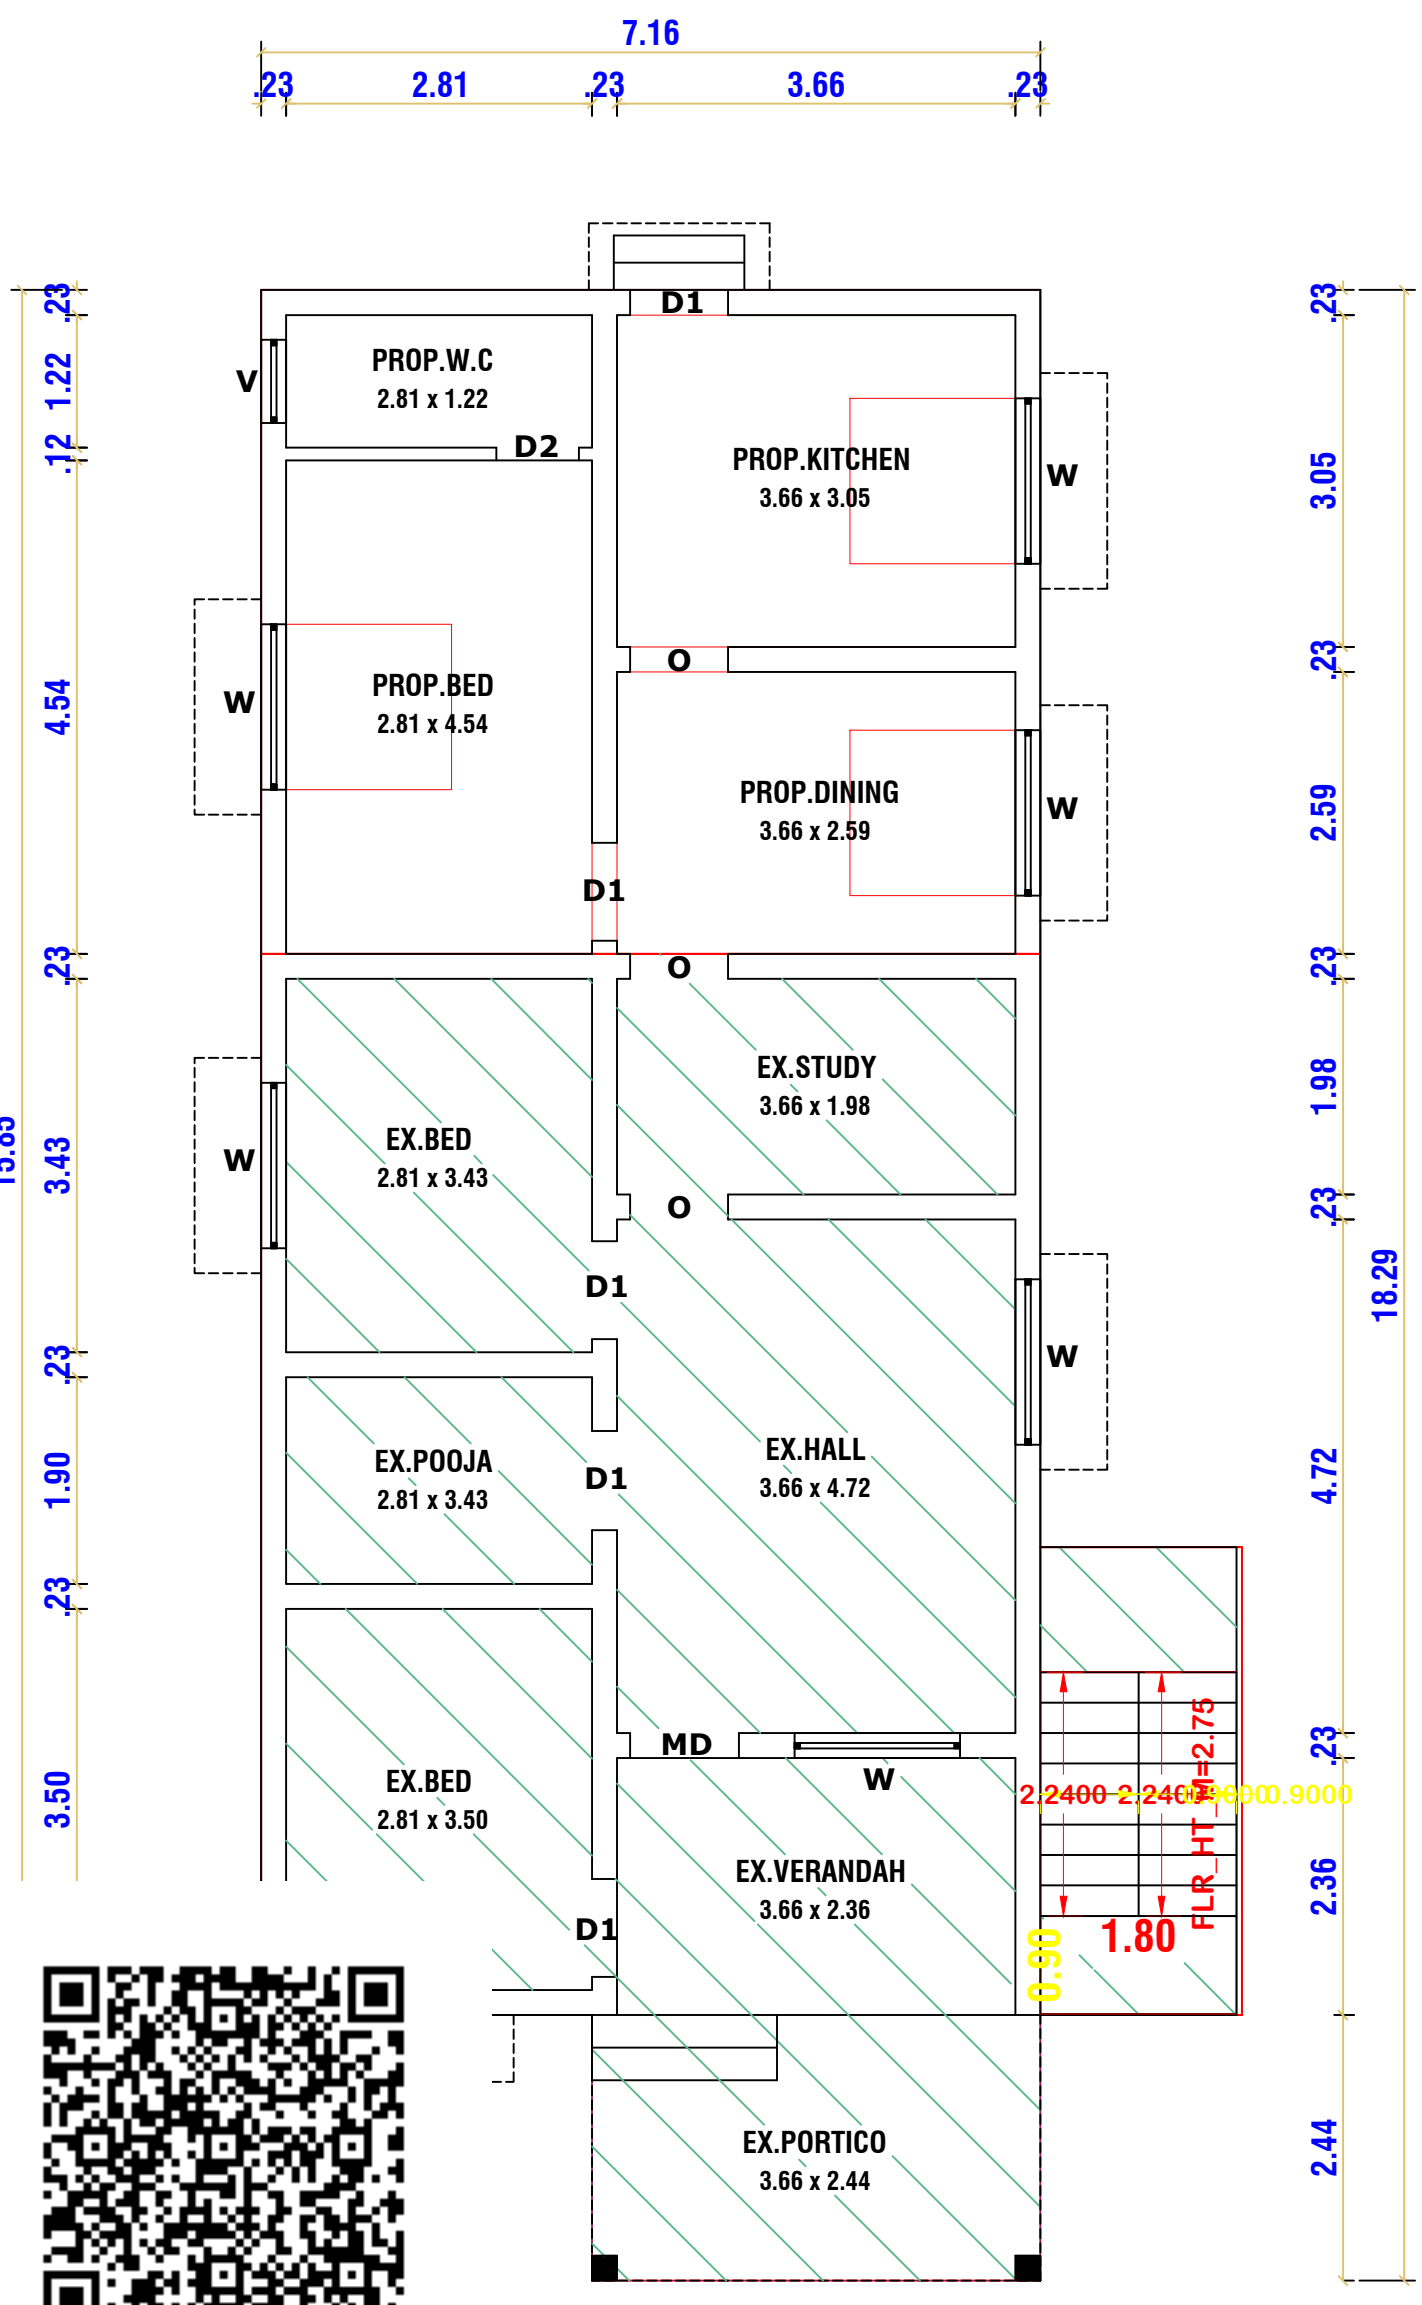


GROUND FLOOR PLAN

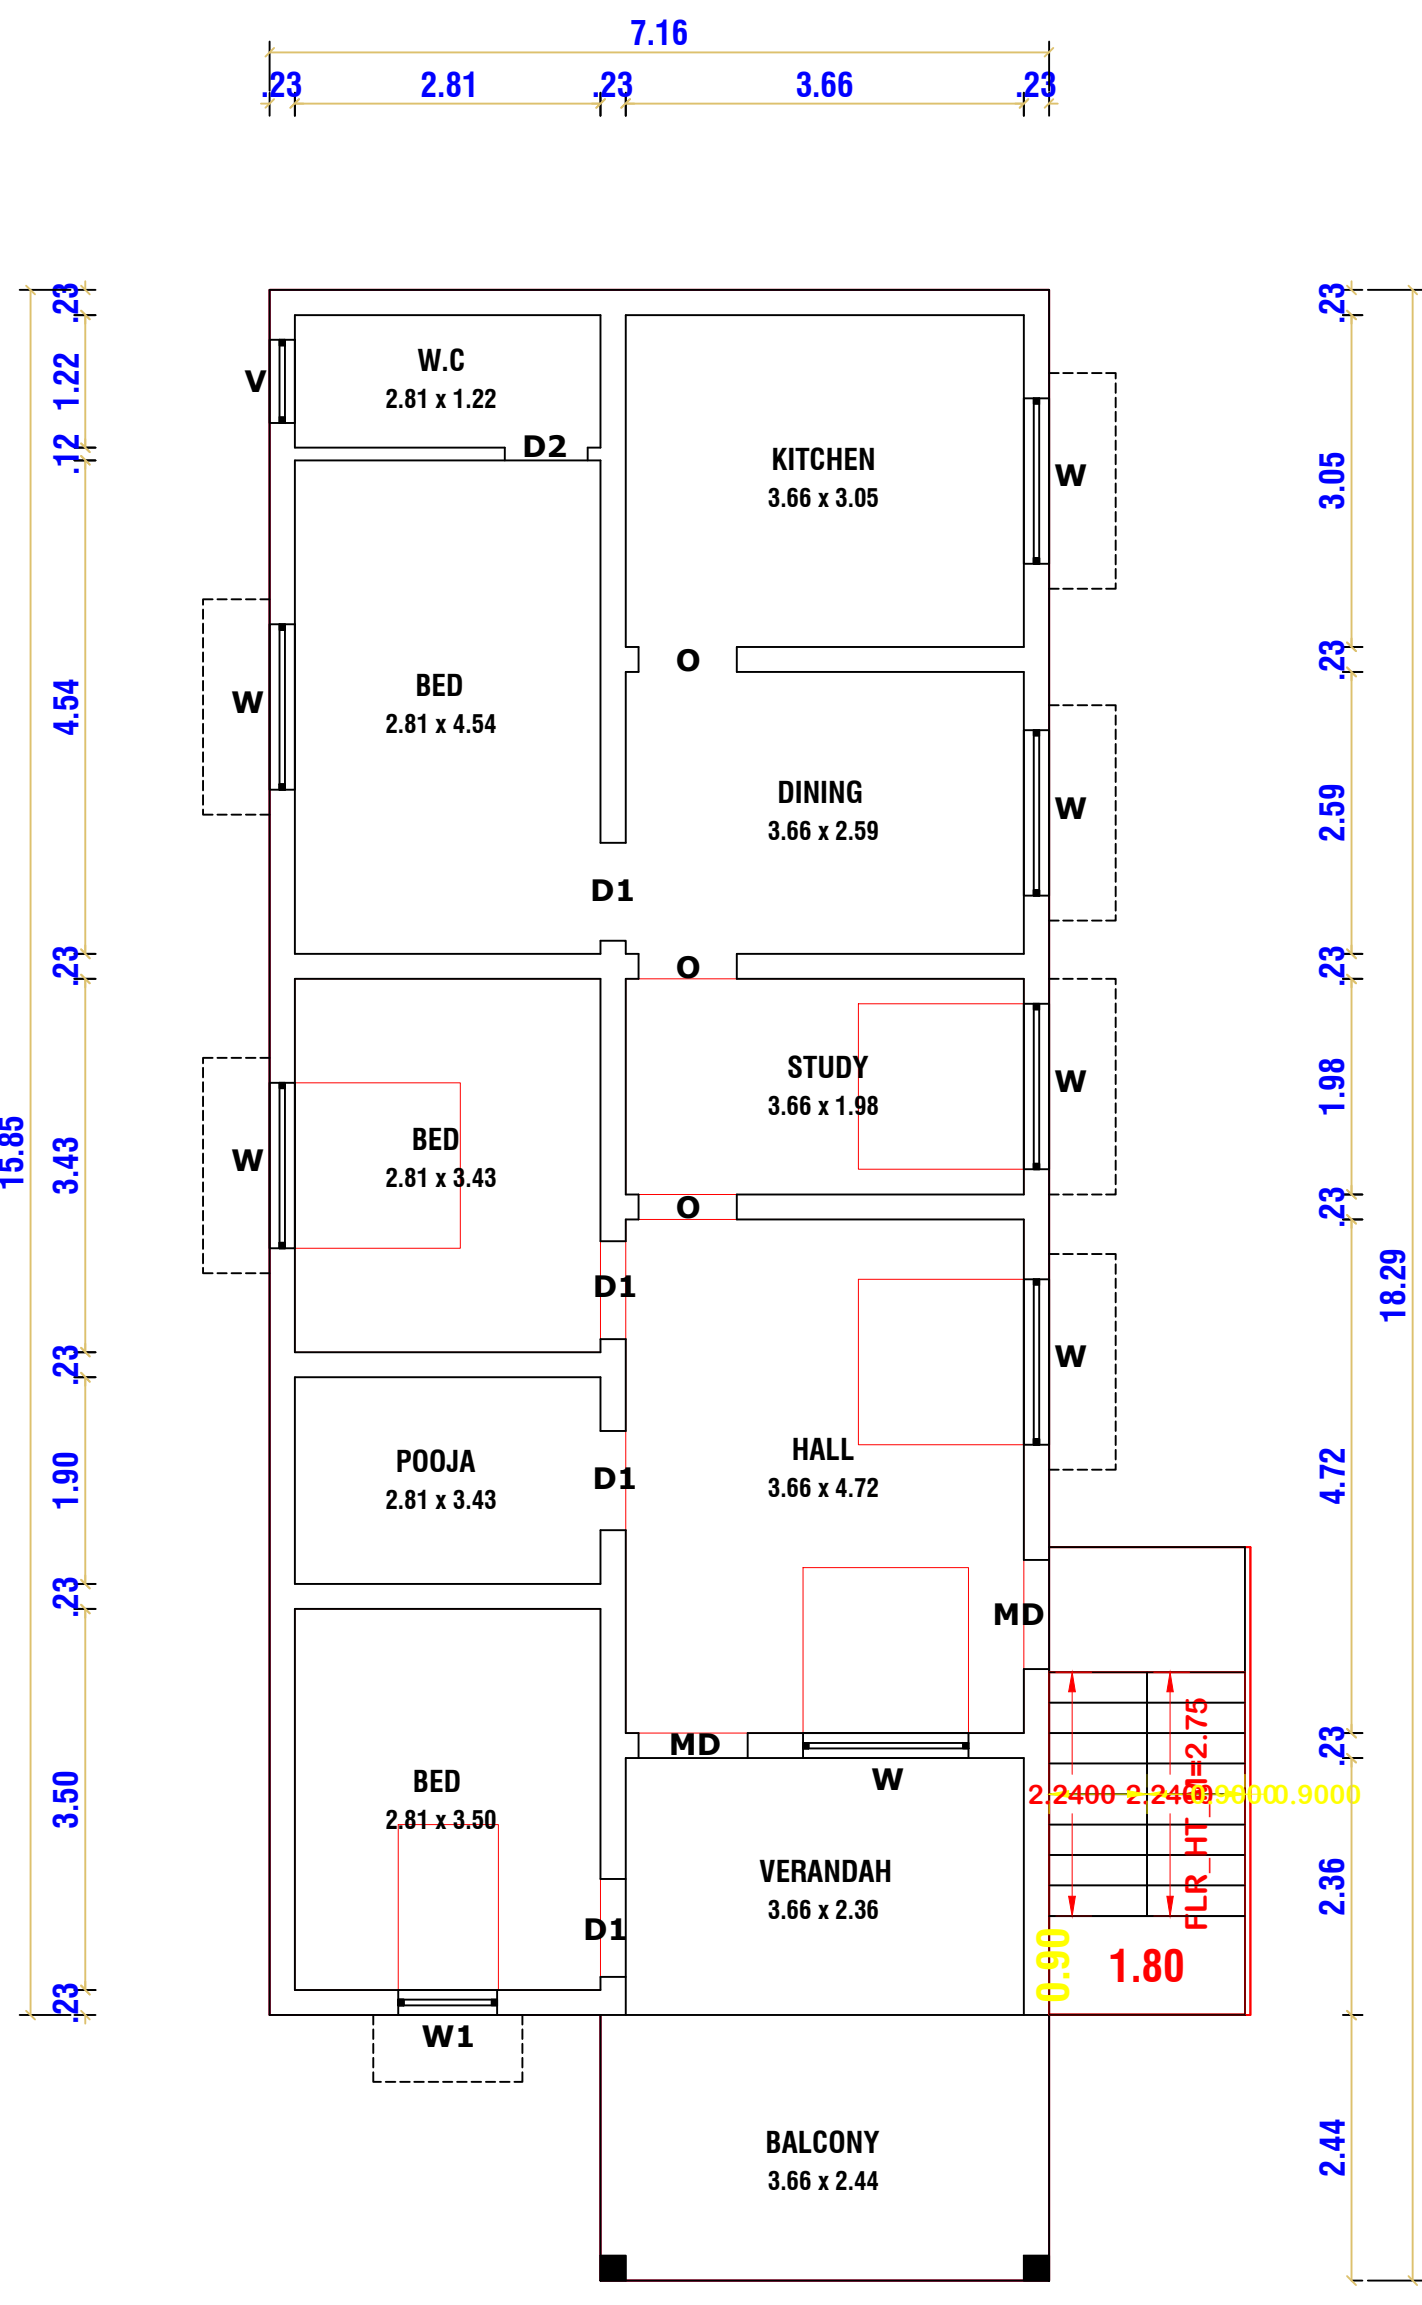


FIRST FLOOR PLAN

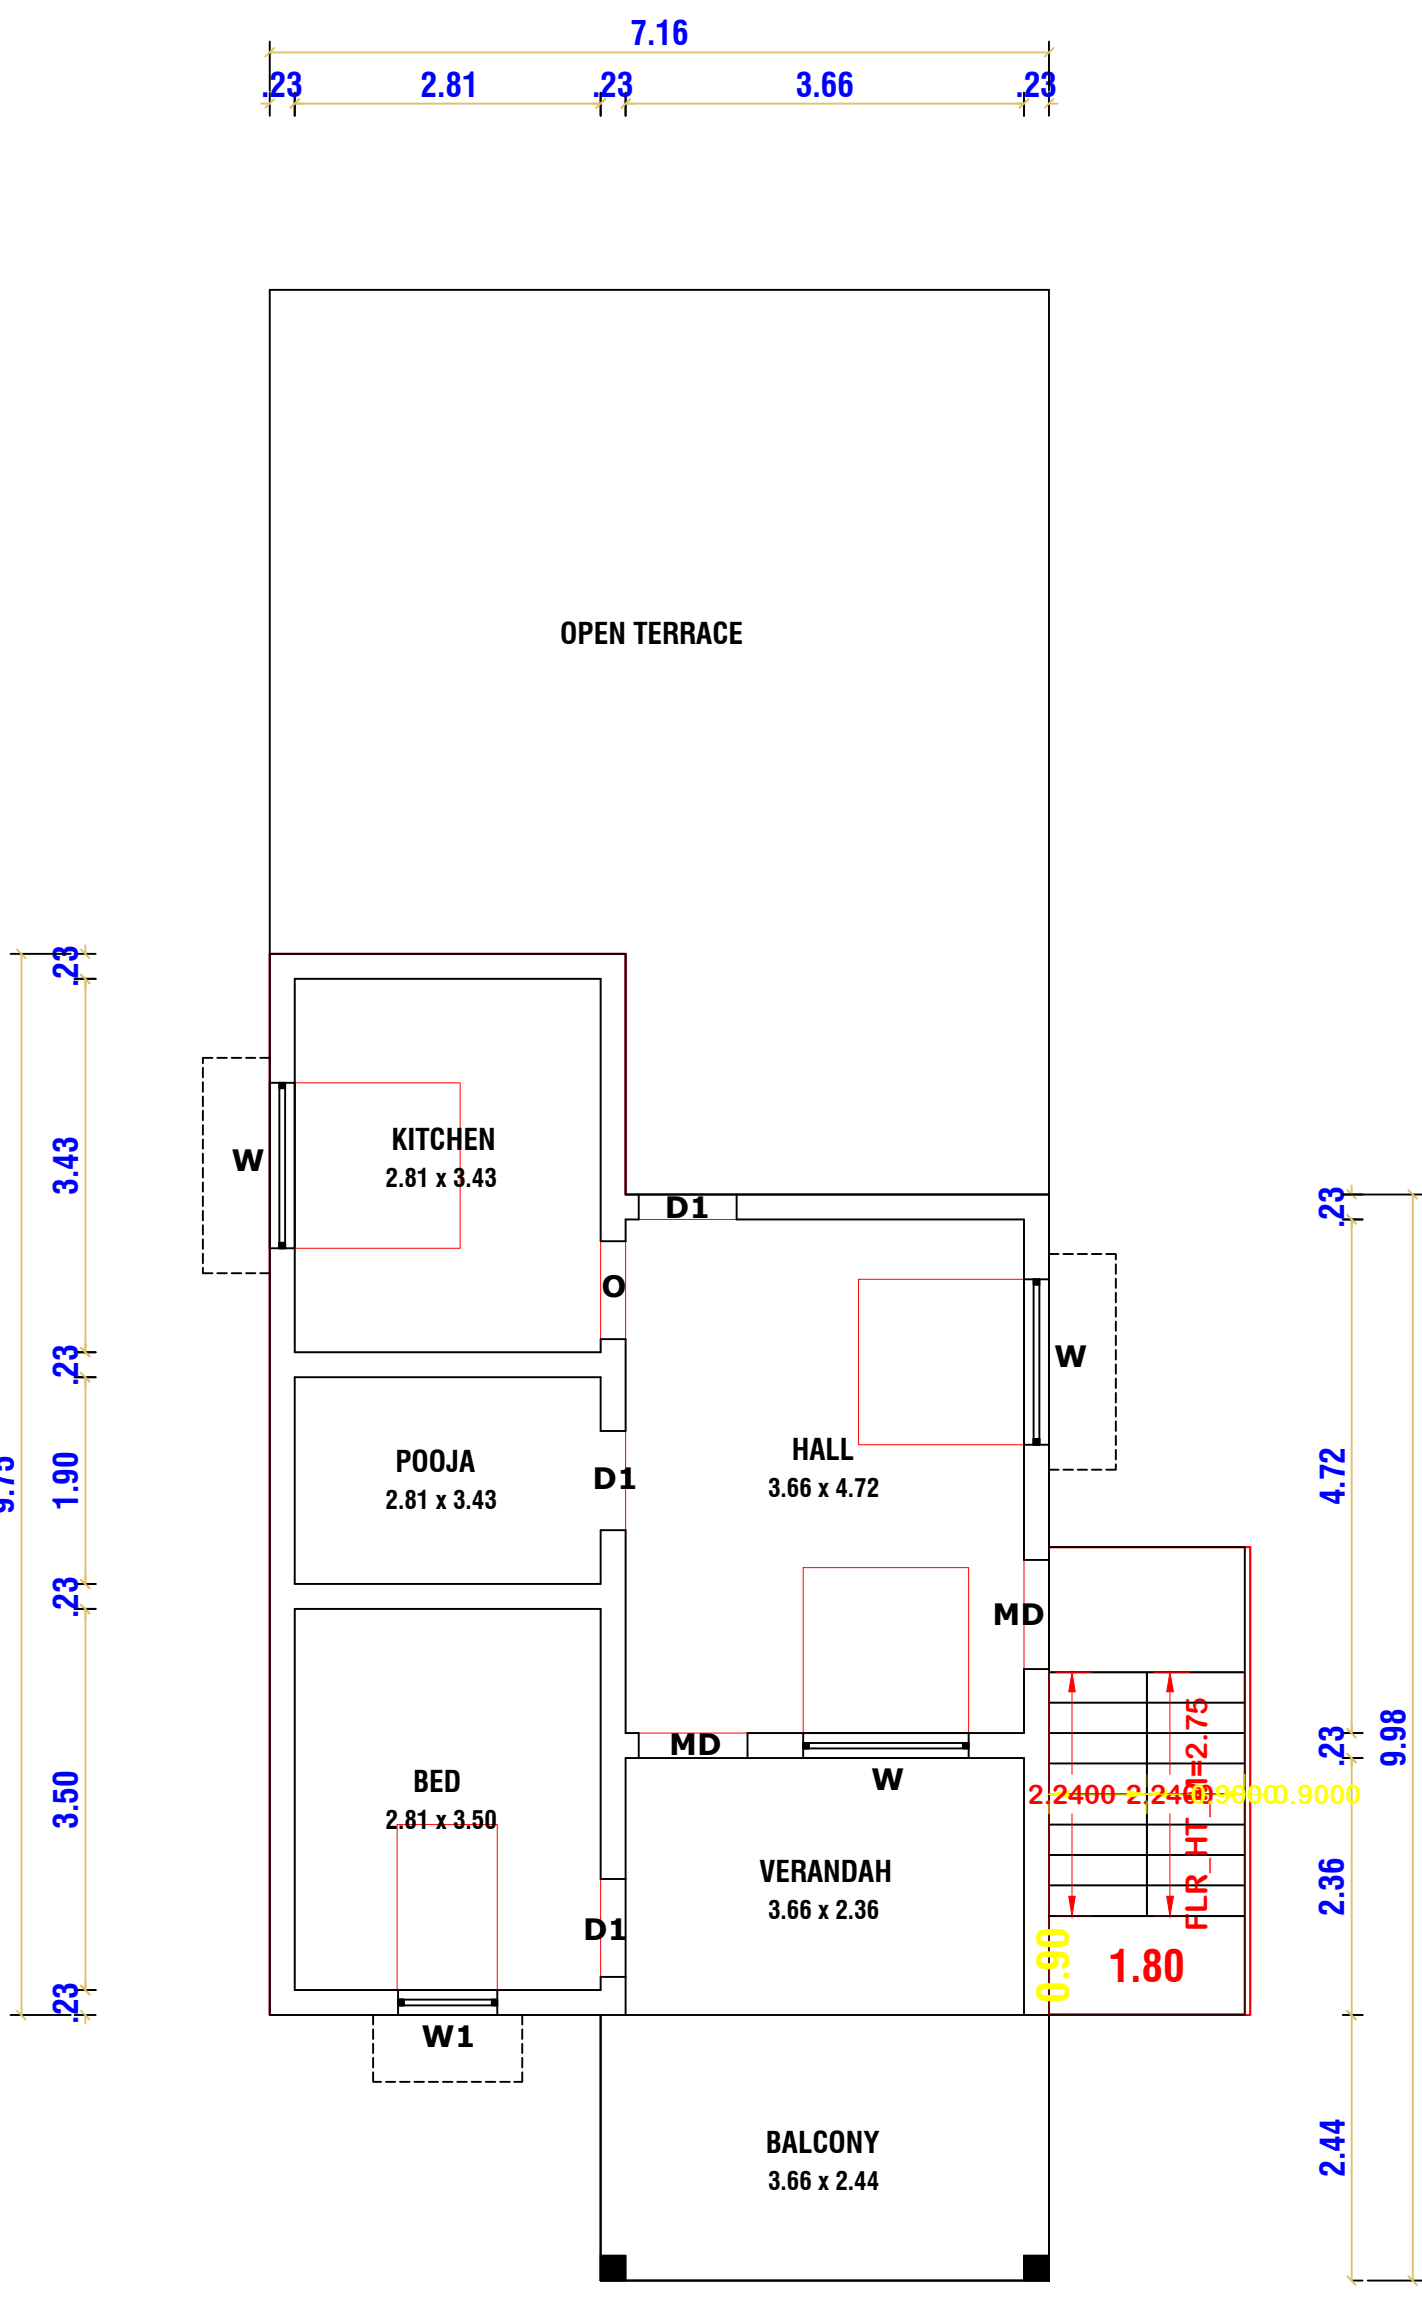


SECOND FLOOR PLAN

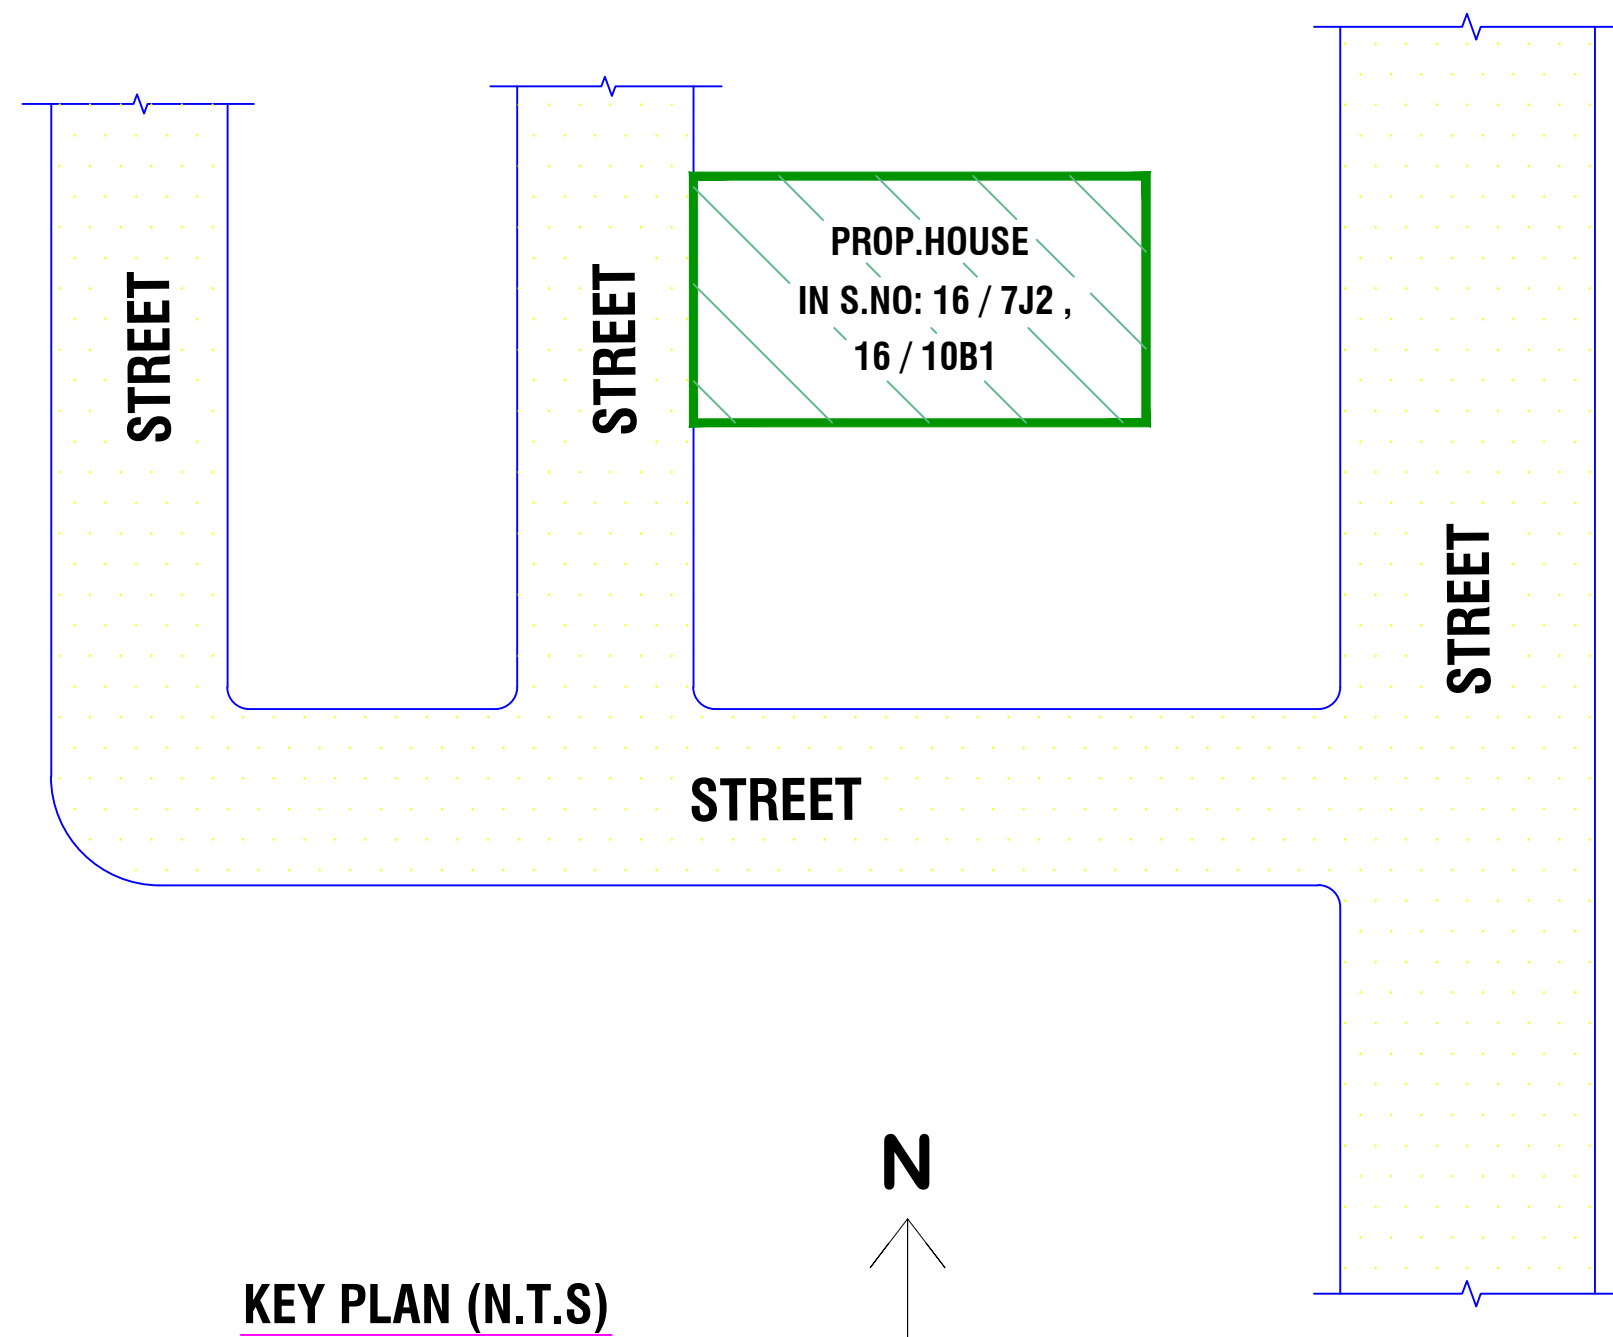

KEY PLAN (N.T.S)

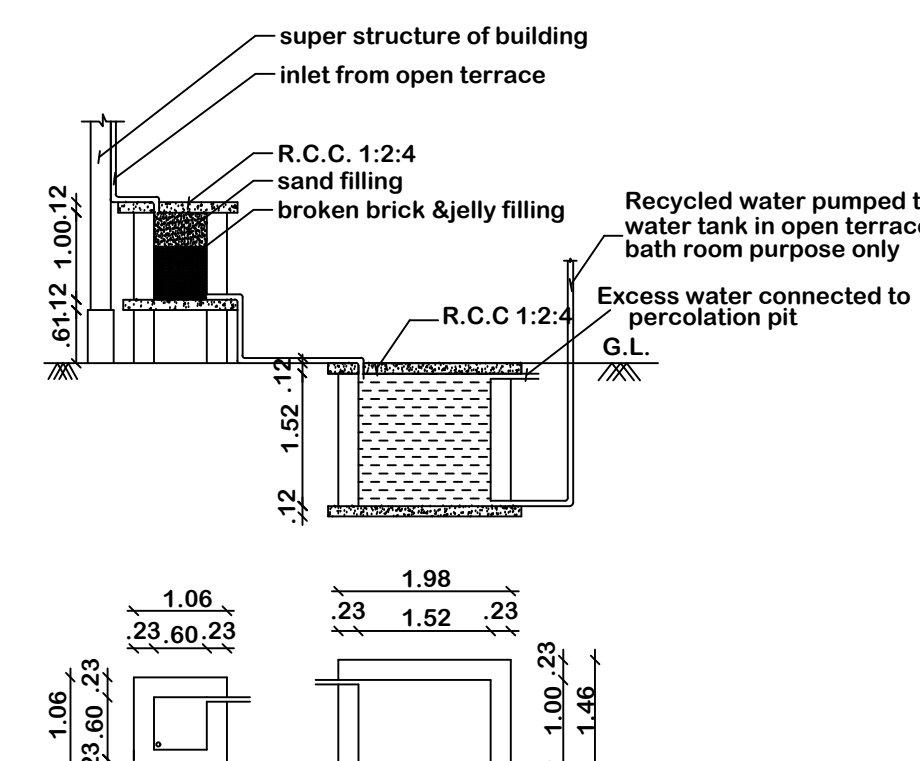

Sump and Filter Bed

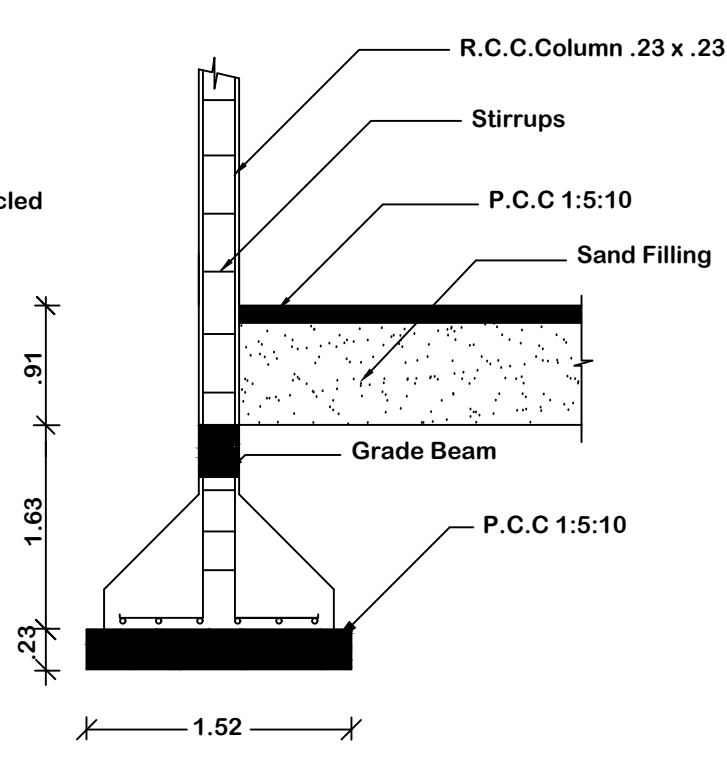

COLUMN DETAIL