
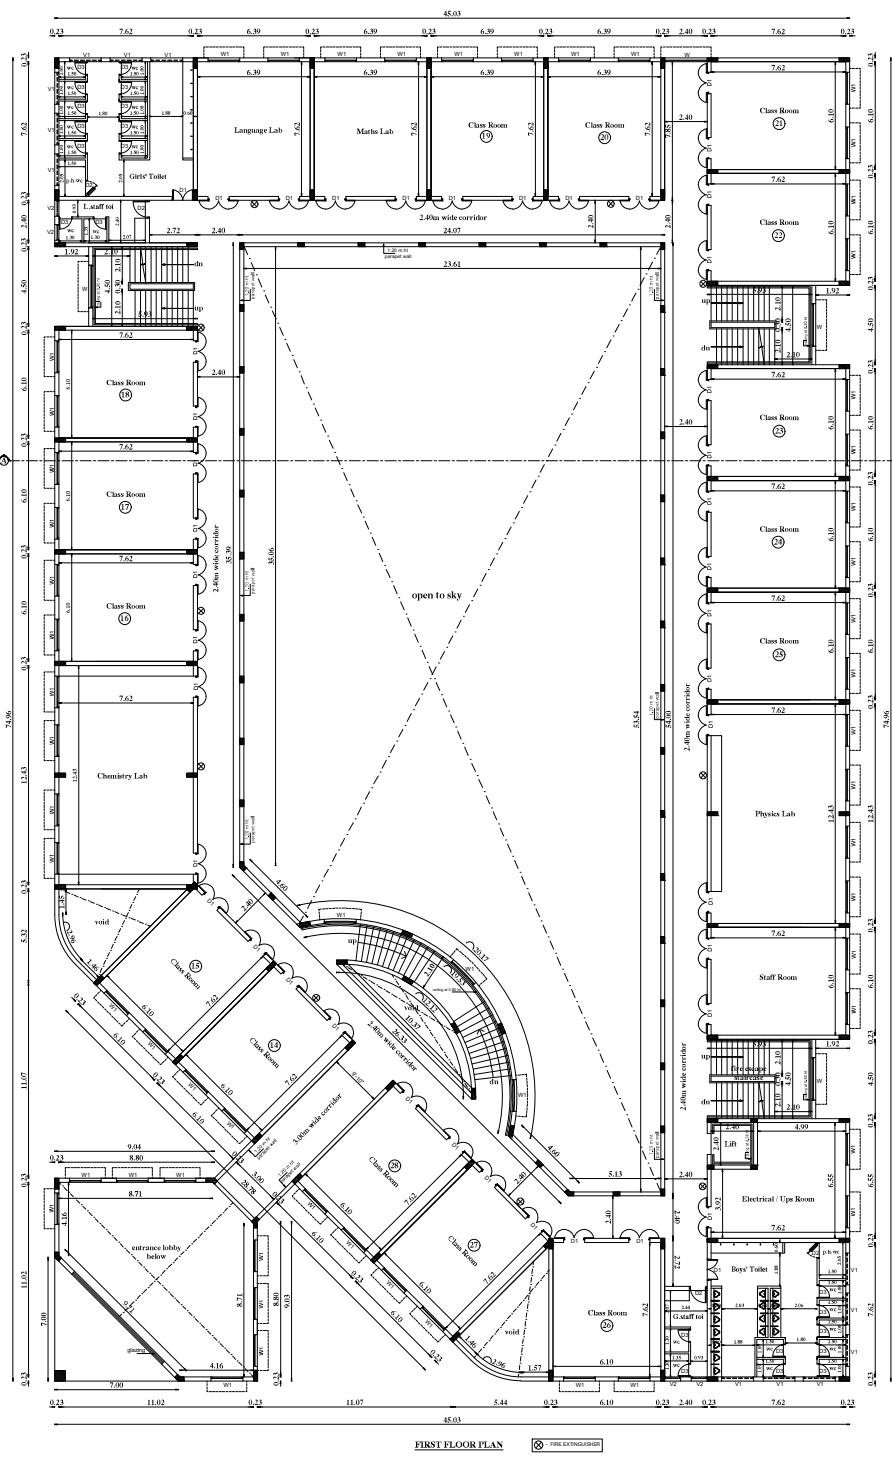


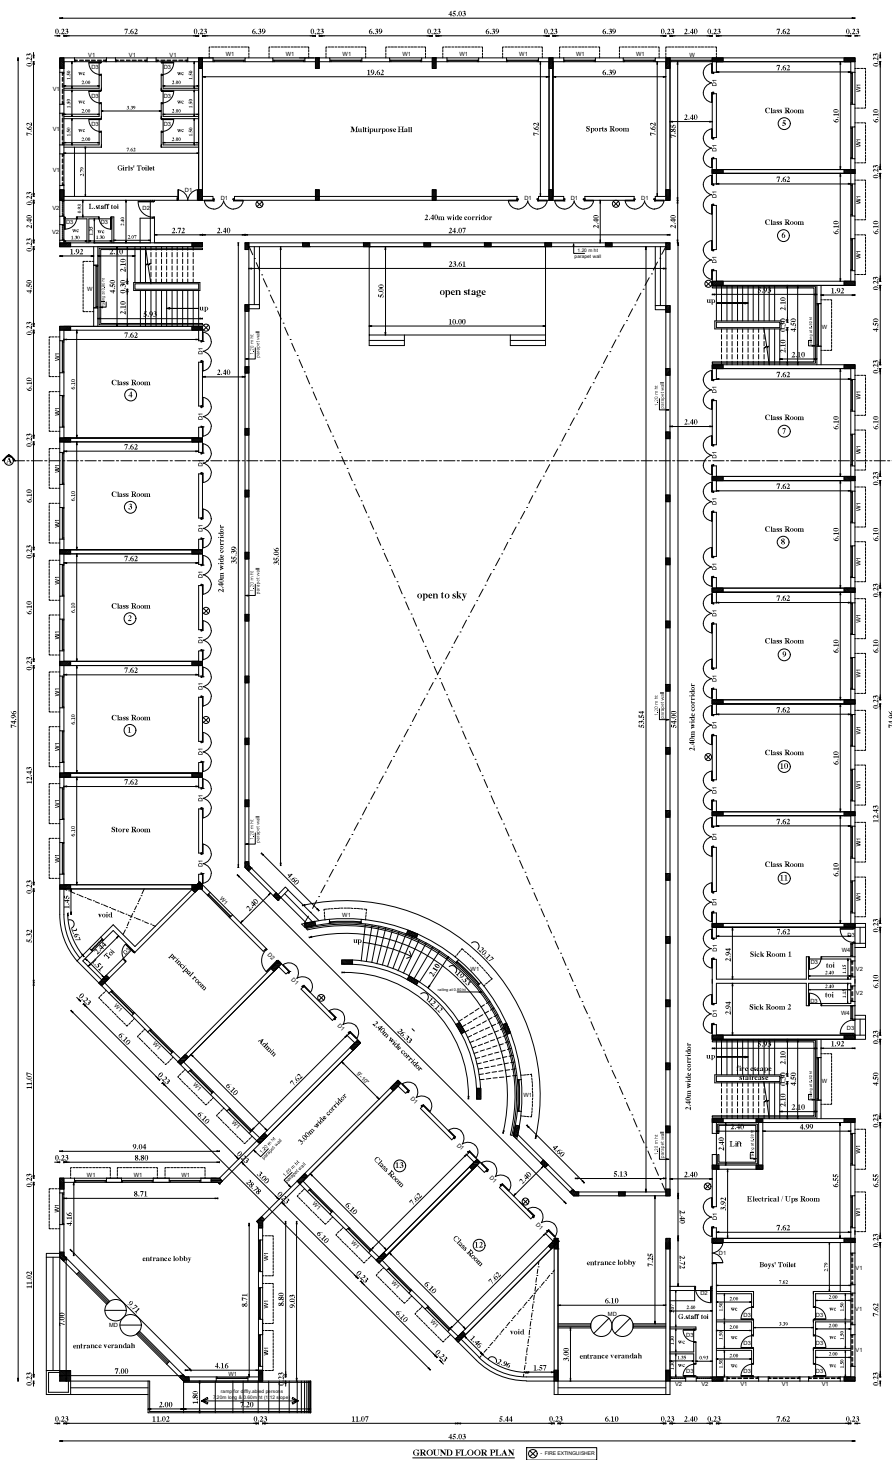


TYPE	DESCRIPTION	SIZE
MD	DOOR	3.00 x 2.40
D1	DOOR	1.20 x 2.40
D2	DOOR	1.00 x 2.40
D3	DOOR	0.75 x 2.40
W	WINDOW	2.40 x 1.70
W1	WINDOW	1.50 x 1.70
W4	WINDOW	0.75 x 1.70
V1	VENTILATOR	1.80 x 0.90
V2	VENTILATOR	0.90 x 0.90

AREA STATEMENT	SGM
GROUND FLOOR	2096.87
FIRST FLOOR	1962.14
TOTAL	4059.01


PROPOSED HIGHER SECONDARY SCHOOL, IN S.NO. 478/1 (B) OF PADURU VILLAGE, THIRUPURUR TALUK, CHENGALPATTU DISTRICT.	SCALE: 1:100
JOB NO: 19996	DRAWN: rahna
COLOUR INDEX	PROPOSED
APPLICANT'S SIGNATURE	

For SARASWATH HOMES PRIVATE LIMITED	Director
STRUCTURAL ENGINEER	
C. KANNAN (Structural Engineer) DTP Reg. No. CHENGALPATTU-19/20/2002 Door No: 21, 4th Main Road, Indira Nagar Chennai - 600 022.	
ARCHITECT	
R. SATHYANARAYANA, B.Arch, A.I.A.	

R. SATHYANARAYANA, B.Arch, A.I.A. REGISTERED ARCHITECT COUNCIL OF ARCHITECTURE CA/BI/9995 No 55 (OLD U-12) 4th MAIN ROAD, ANNA NAGAR, CHENNAI - 600 040	
--	--

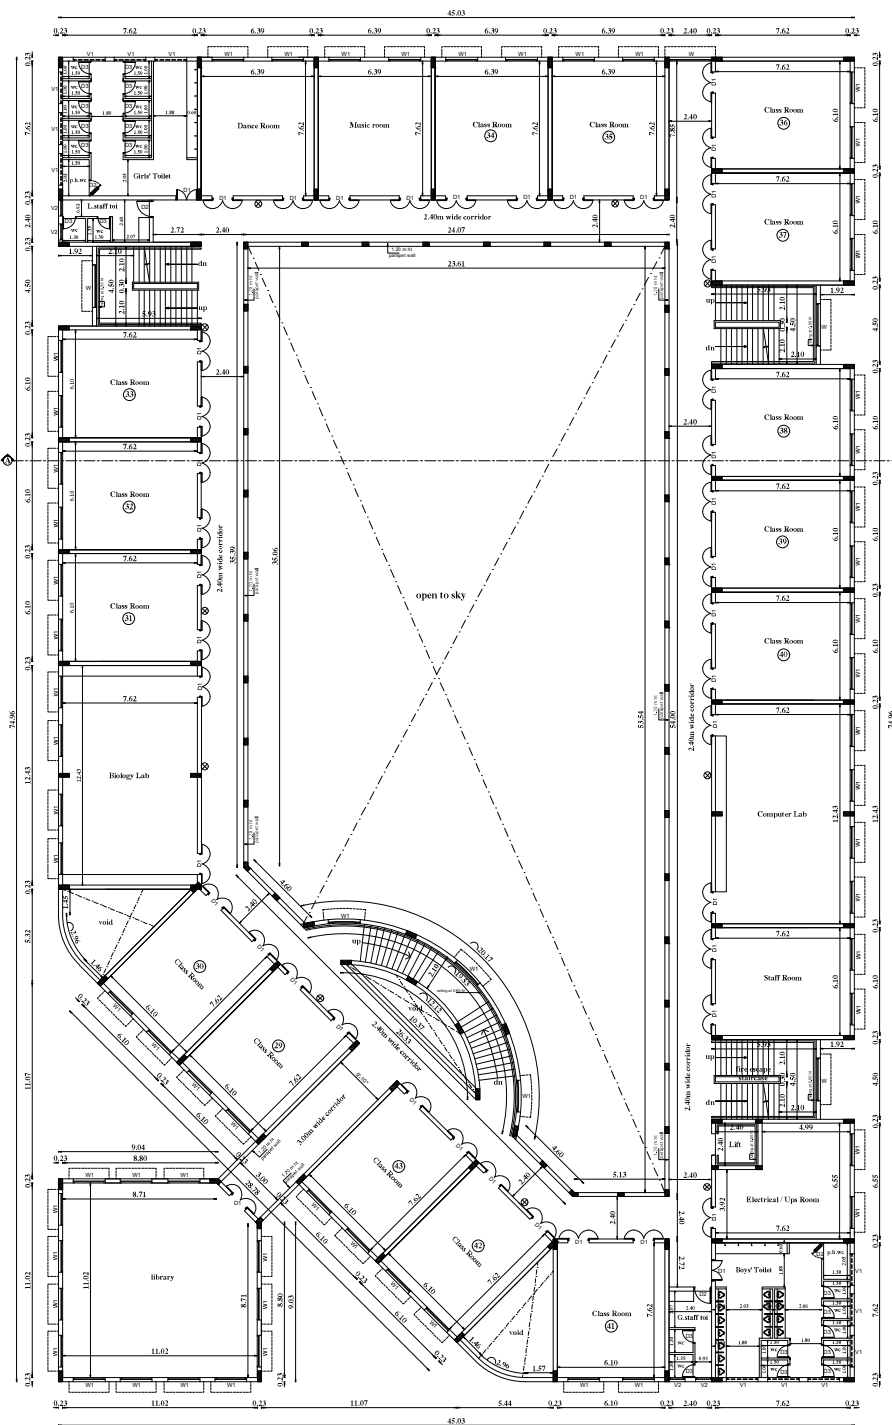

SECOND FLOOR PLAN

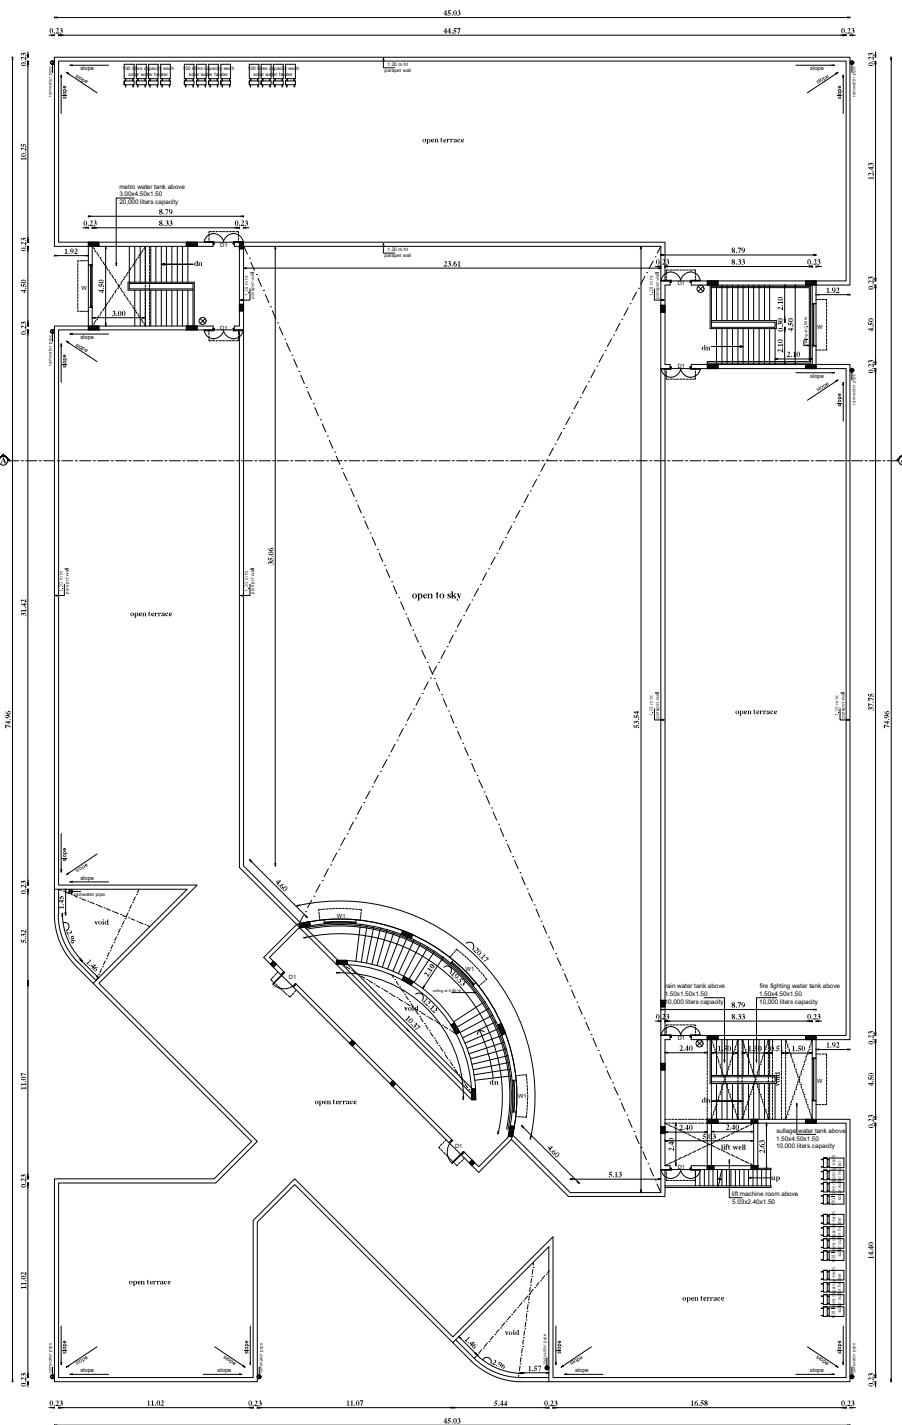

TERRACE FLOOR PLAN



SCHEDULE OF JOINERY		
TYPE	DESCRIPTION	SIZE
D0	DOOR	3.00 x 2.40
D1	DOOR	1.20 x 2.40
D2	DOOR	1.00 x 2.40
D3	DOOR	0.76 x 2.40
W	WINDOW	2.40 x 1.70
W1	WINDOW	1.85 x 1.70
W4	WINDOW	0.76 x 1.70
V1	VENTILATOR	1.80 x 0.90
V2	VENTILATOR	0.90 x 0.90

SPECIFICATIONS ->		
1.	R.C.C FOOTING & COLUMN IN CONCRETE M40	
2.	SUPER STRUCTURE BRICKWORK SET IN 1:1:6	
3.	R.C.C MSD FOR UNITS, BEAMS & SLABS	
4.	P.C.C 1:4:8 FOR FLOOR LEVELLING COURSE	
5.	P.C.C 1:6:10 IN BASEMENT FOR FOUNDATION	
6.	JOINERY WITH 18 FLUSH DOORS & T.W GLAZED WINDOWS & VENTILATORS	
7.	3 COATS OF CEMENT PAINT TO INSIDE & OUT SIDE WALLS	
8.	2 COATS OF ENAMEL PAINTS OVER ONE COAT OF PRIMERS FOR JOINERY, GRILL WORK ETC.	
9.	WEATHERING COURSE OVER ROOF SLAB 3" THICK WITH BRICK JELLY LINE CONCRETE AND ONE LAYER OF PRESSED TILES ON TOP	

AREA STATEMENT		SG.M
SECOND FLOOR		F-5.1
		2081.88

PROPOSED HIGHER SECONDARY SCHOOL IN S.NO. 478/1/8B OF PADUR VILLAGE, THIRUPPURUR TALUK, CHENGALPATTU DISTRICT	
SCALE: 1:100	DATE: 10-10-2022
JOB NO: 1896	DRAWN: rahna
COLOUR INDEX	
PROPOSED	


APPLICANT'S SIGNATURE	
For SARASWATHI HOMES PRIVATE LIMITED T. D. Chelva Director	

STRUCTURAL ENGINEER	
C. KANIMANJILI (REGISTERED) Structural Engineer, DTOP Reg. No. CO/REG/2019/191022 Door No. 21, 4th Main Road, Indira Nagar, Chennai - 600 021.	

ARCHITECT	
R. SATHYANARAYANA, b.arch, a.i.i.a., REGISTERED ARCHITECT COUNCIL OF ARCHITECTURE CA/AR/9595 No 55 (OLD U-13) 4th MAIN ROAD, ANNA NAGAR, CHENNAI - 600 040	



NORTH ELEVATION

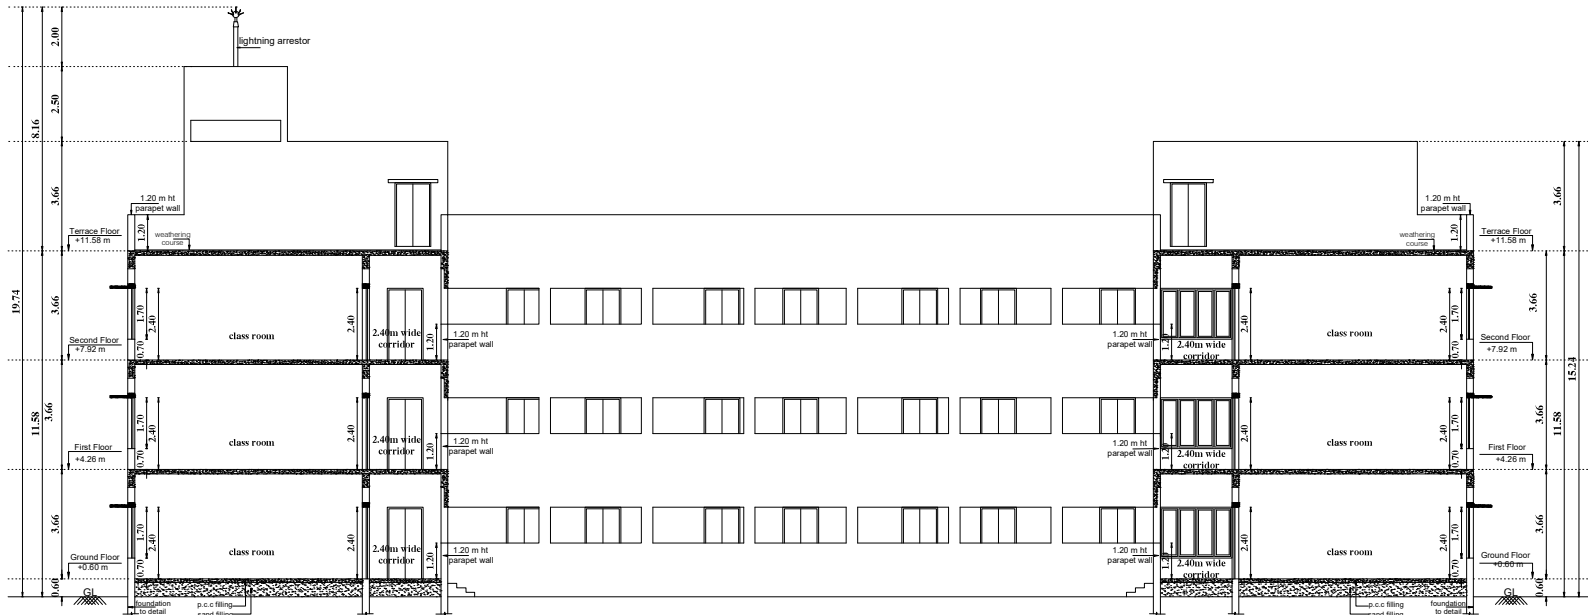

SECTION-"AA"

PROPOSED HIGHER SECONDARY SCHOOL
IN S.NO. 476 / 3B OF PADUR VILLAGE,
THIRUPORUR TALUK, CHENGALPATTU DISTRICT.

SCALE : 1:100

DATE : 10-10-2022

JOB NO : 1696

DRAWN : rekha

COLOUR INDEX

PROPOSED

APPLICANT'S SIGNATURE

For SARASWATHI HOMES PRIVATE LIMITED

T.D. Chidambaram
Director

STRUCTURAL ENGINEER

C. Kannan
C. KANNAN, B.Sc., M.E., (Structure)
REGISTERED ARCHITECT
DTC Reg. No. CGLRGN/SE/Gr.I/19/05/002
Door No: 2', 4th Main Road,
Indira Nagar, Chennai - 600 020.

ARCHITECT

R.SATHYANARAYANA, b.arch, a.i.i.a .,

R. Sathyana
R. SATHYANARAYANA, B.ARCH., A.I.I.A
REGISTERED ARCHITECT
COUNCIL OF ARCHITECTURE
CA/86/9895
No:55 (OLD U-12) 4th MAIN ROAD,
ANNA NAGAR, CHENNAI - 600 040.

