




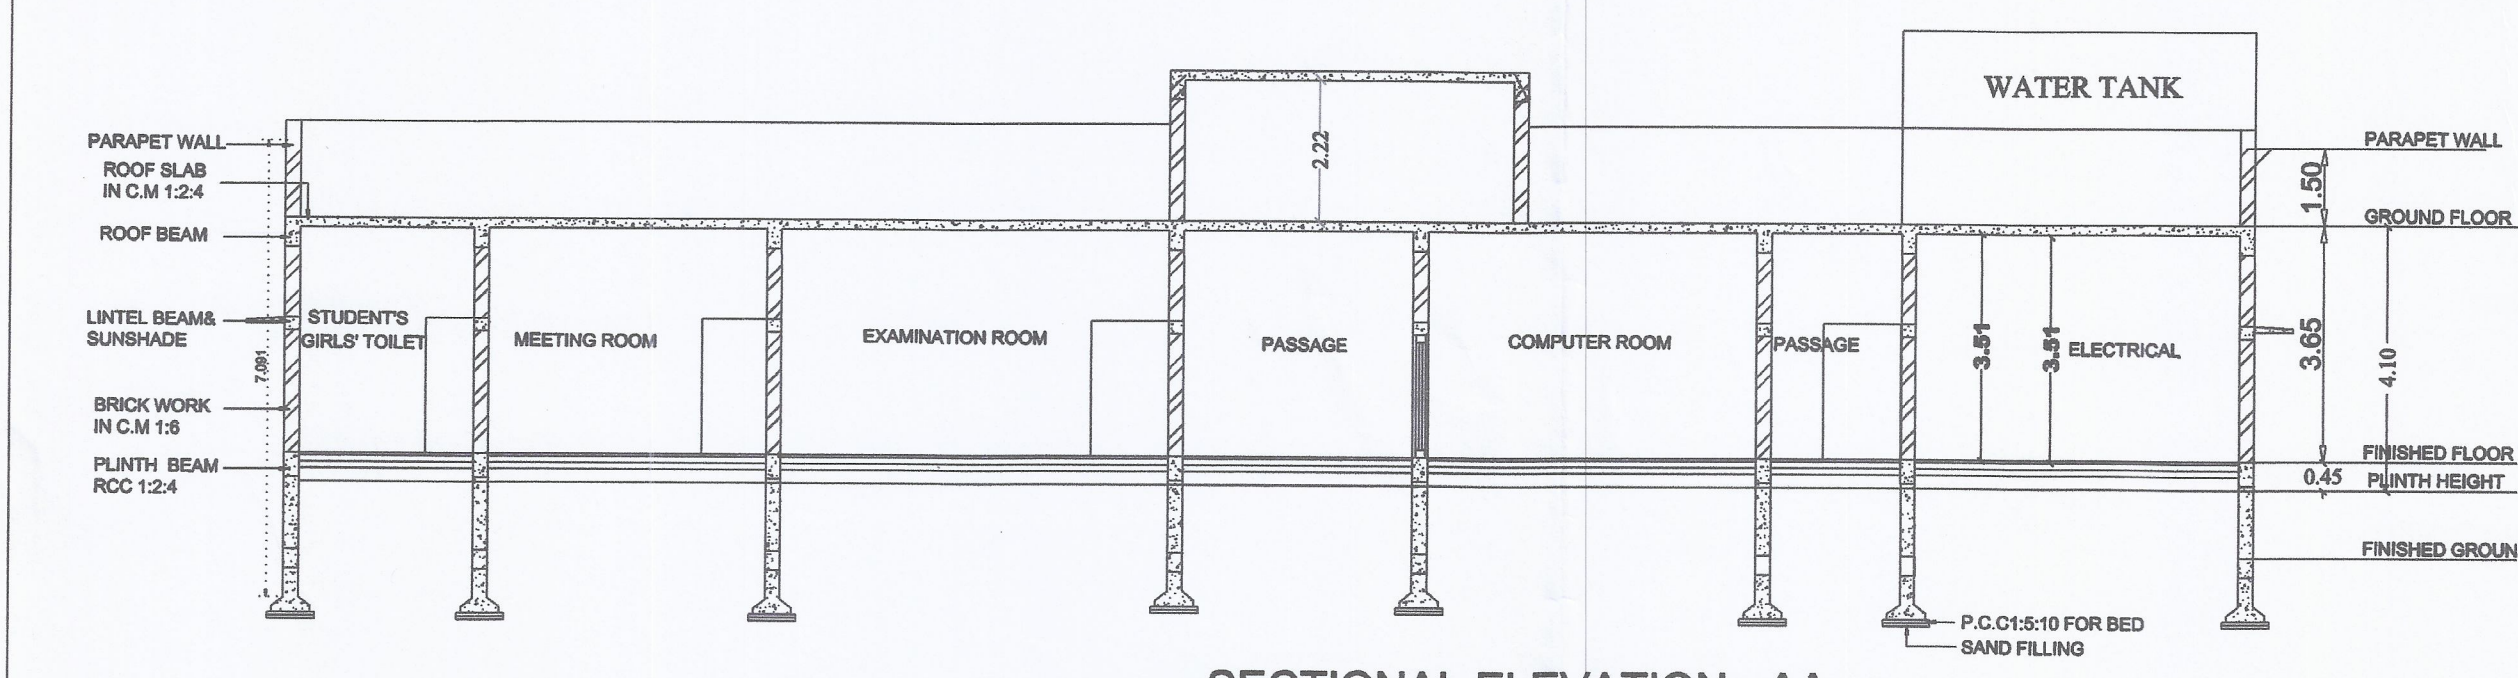


SECTIONAL ELEVATION - AA

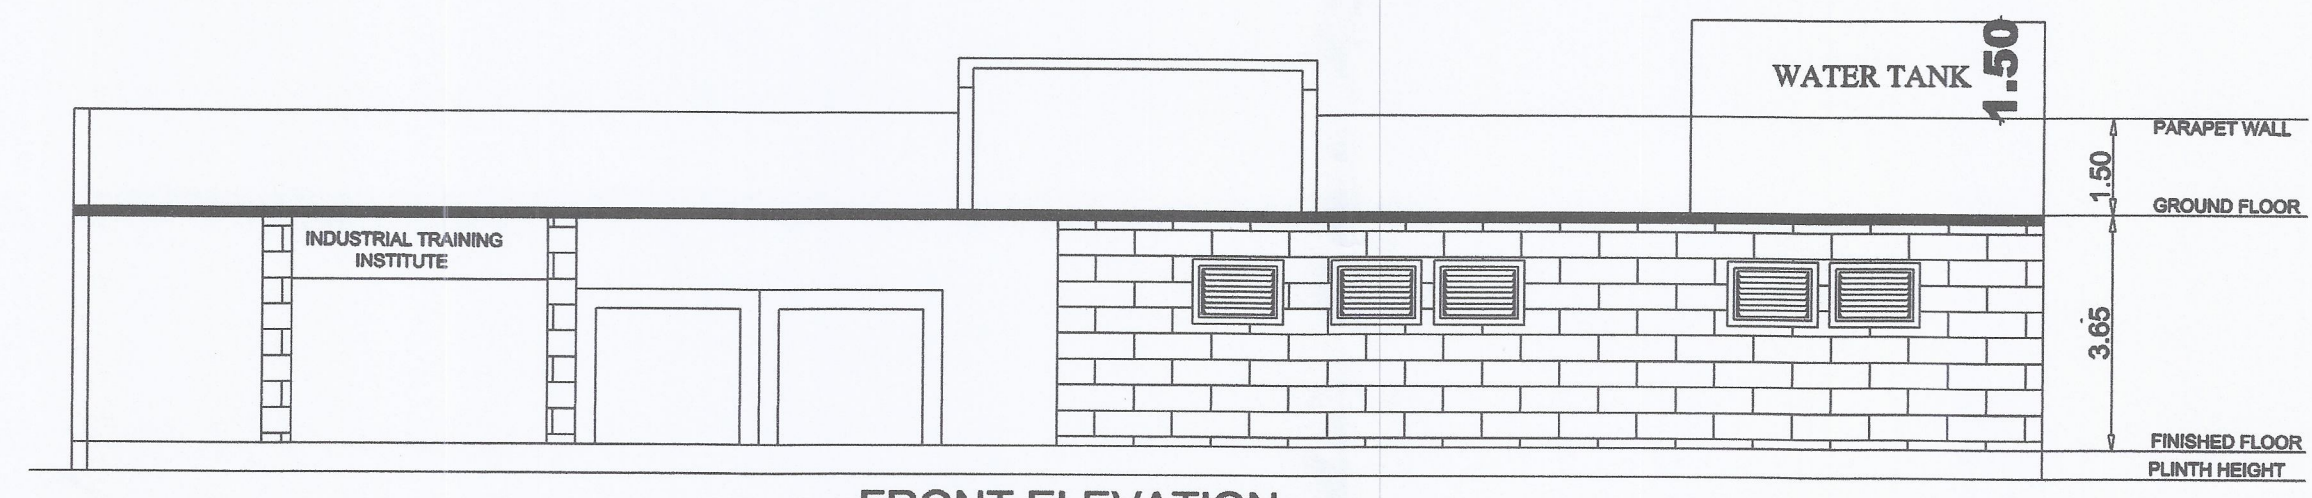

FRONT ELEVATION

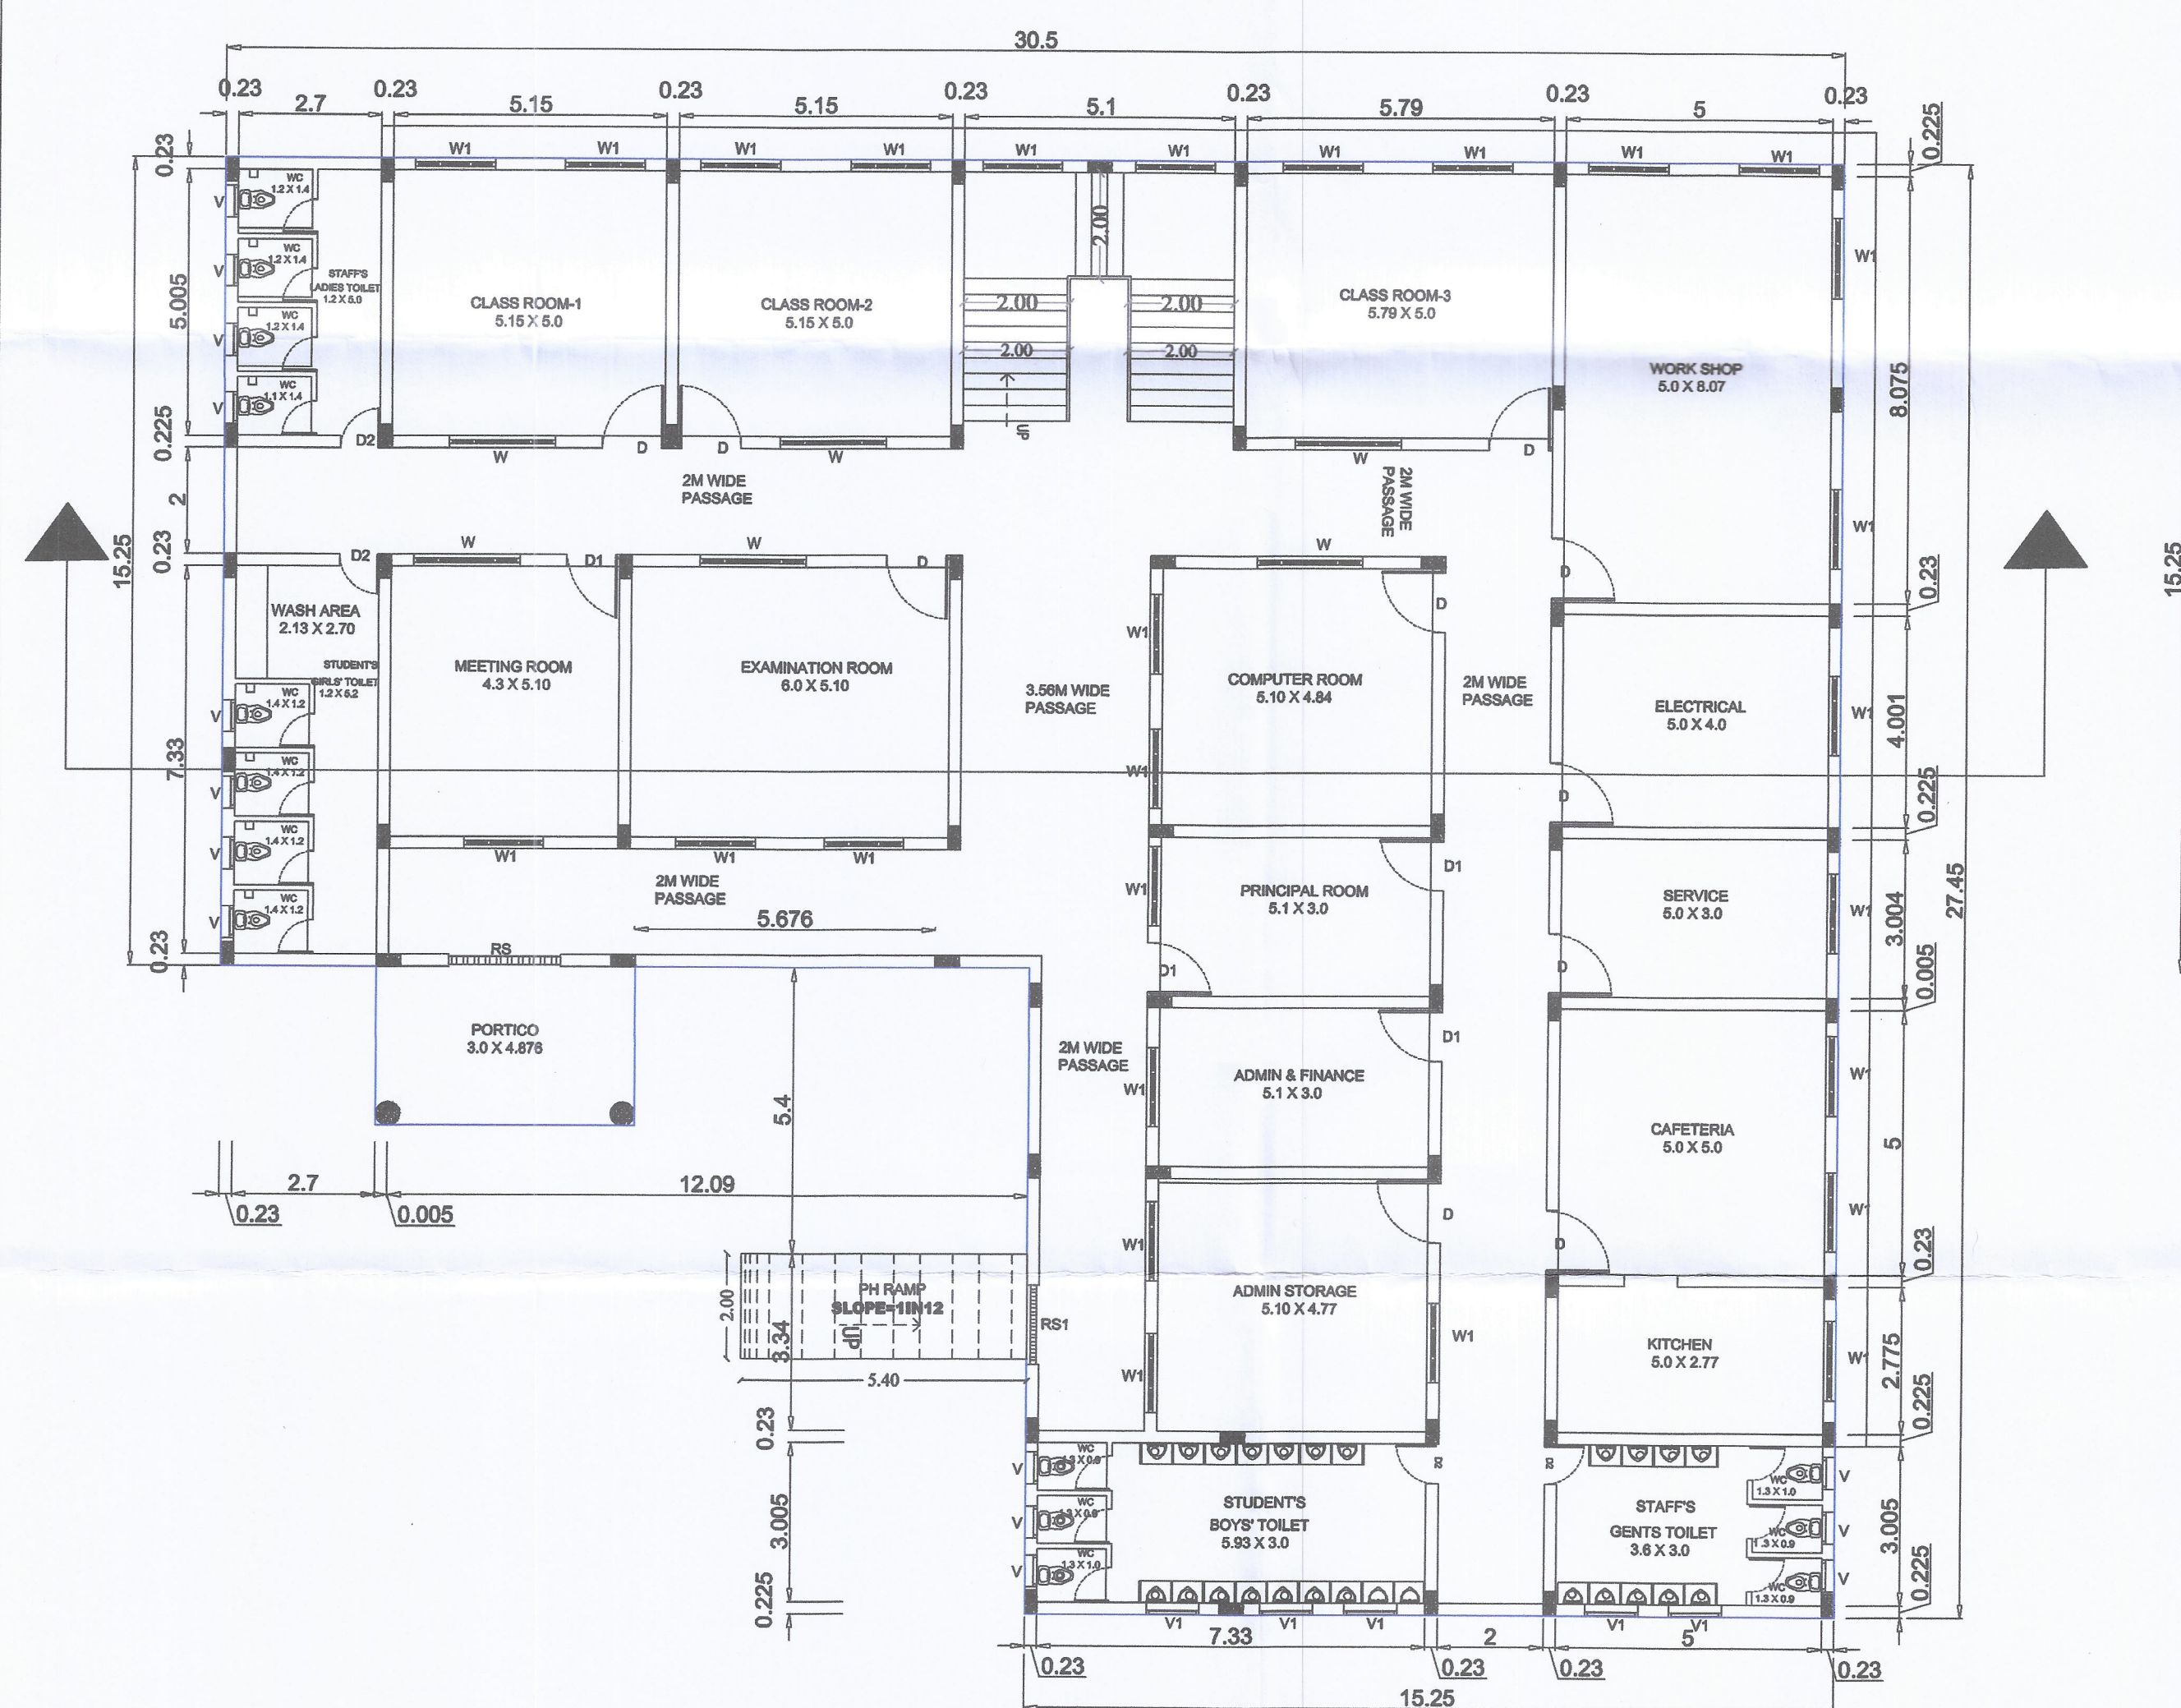


GROUND FLOOR PLAN

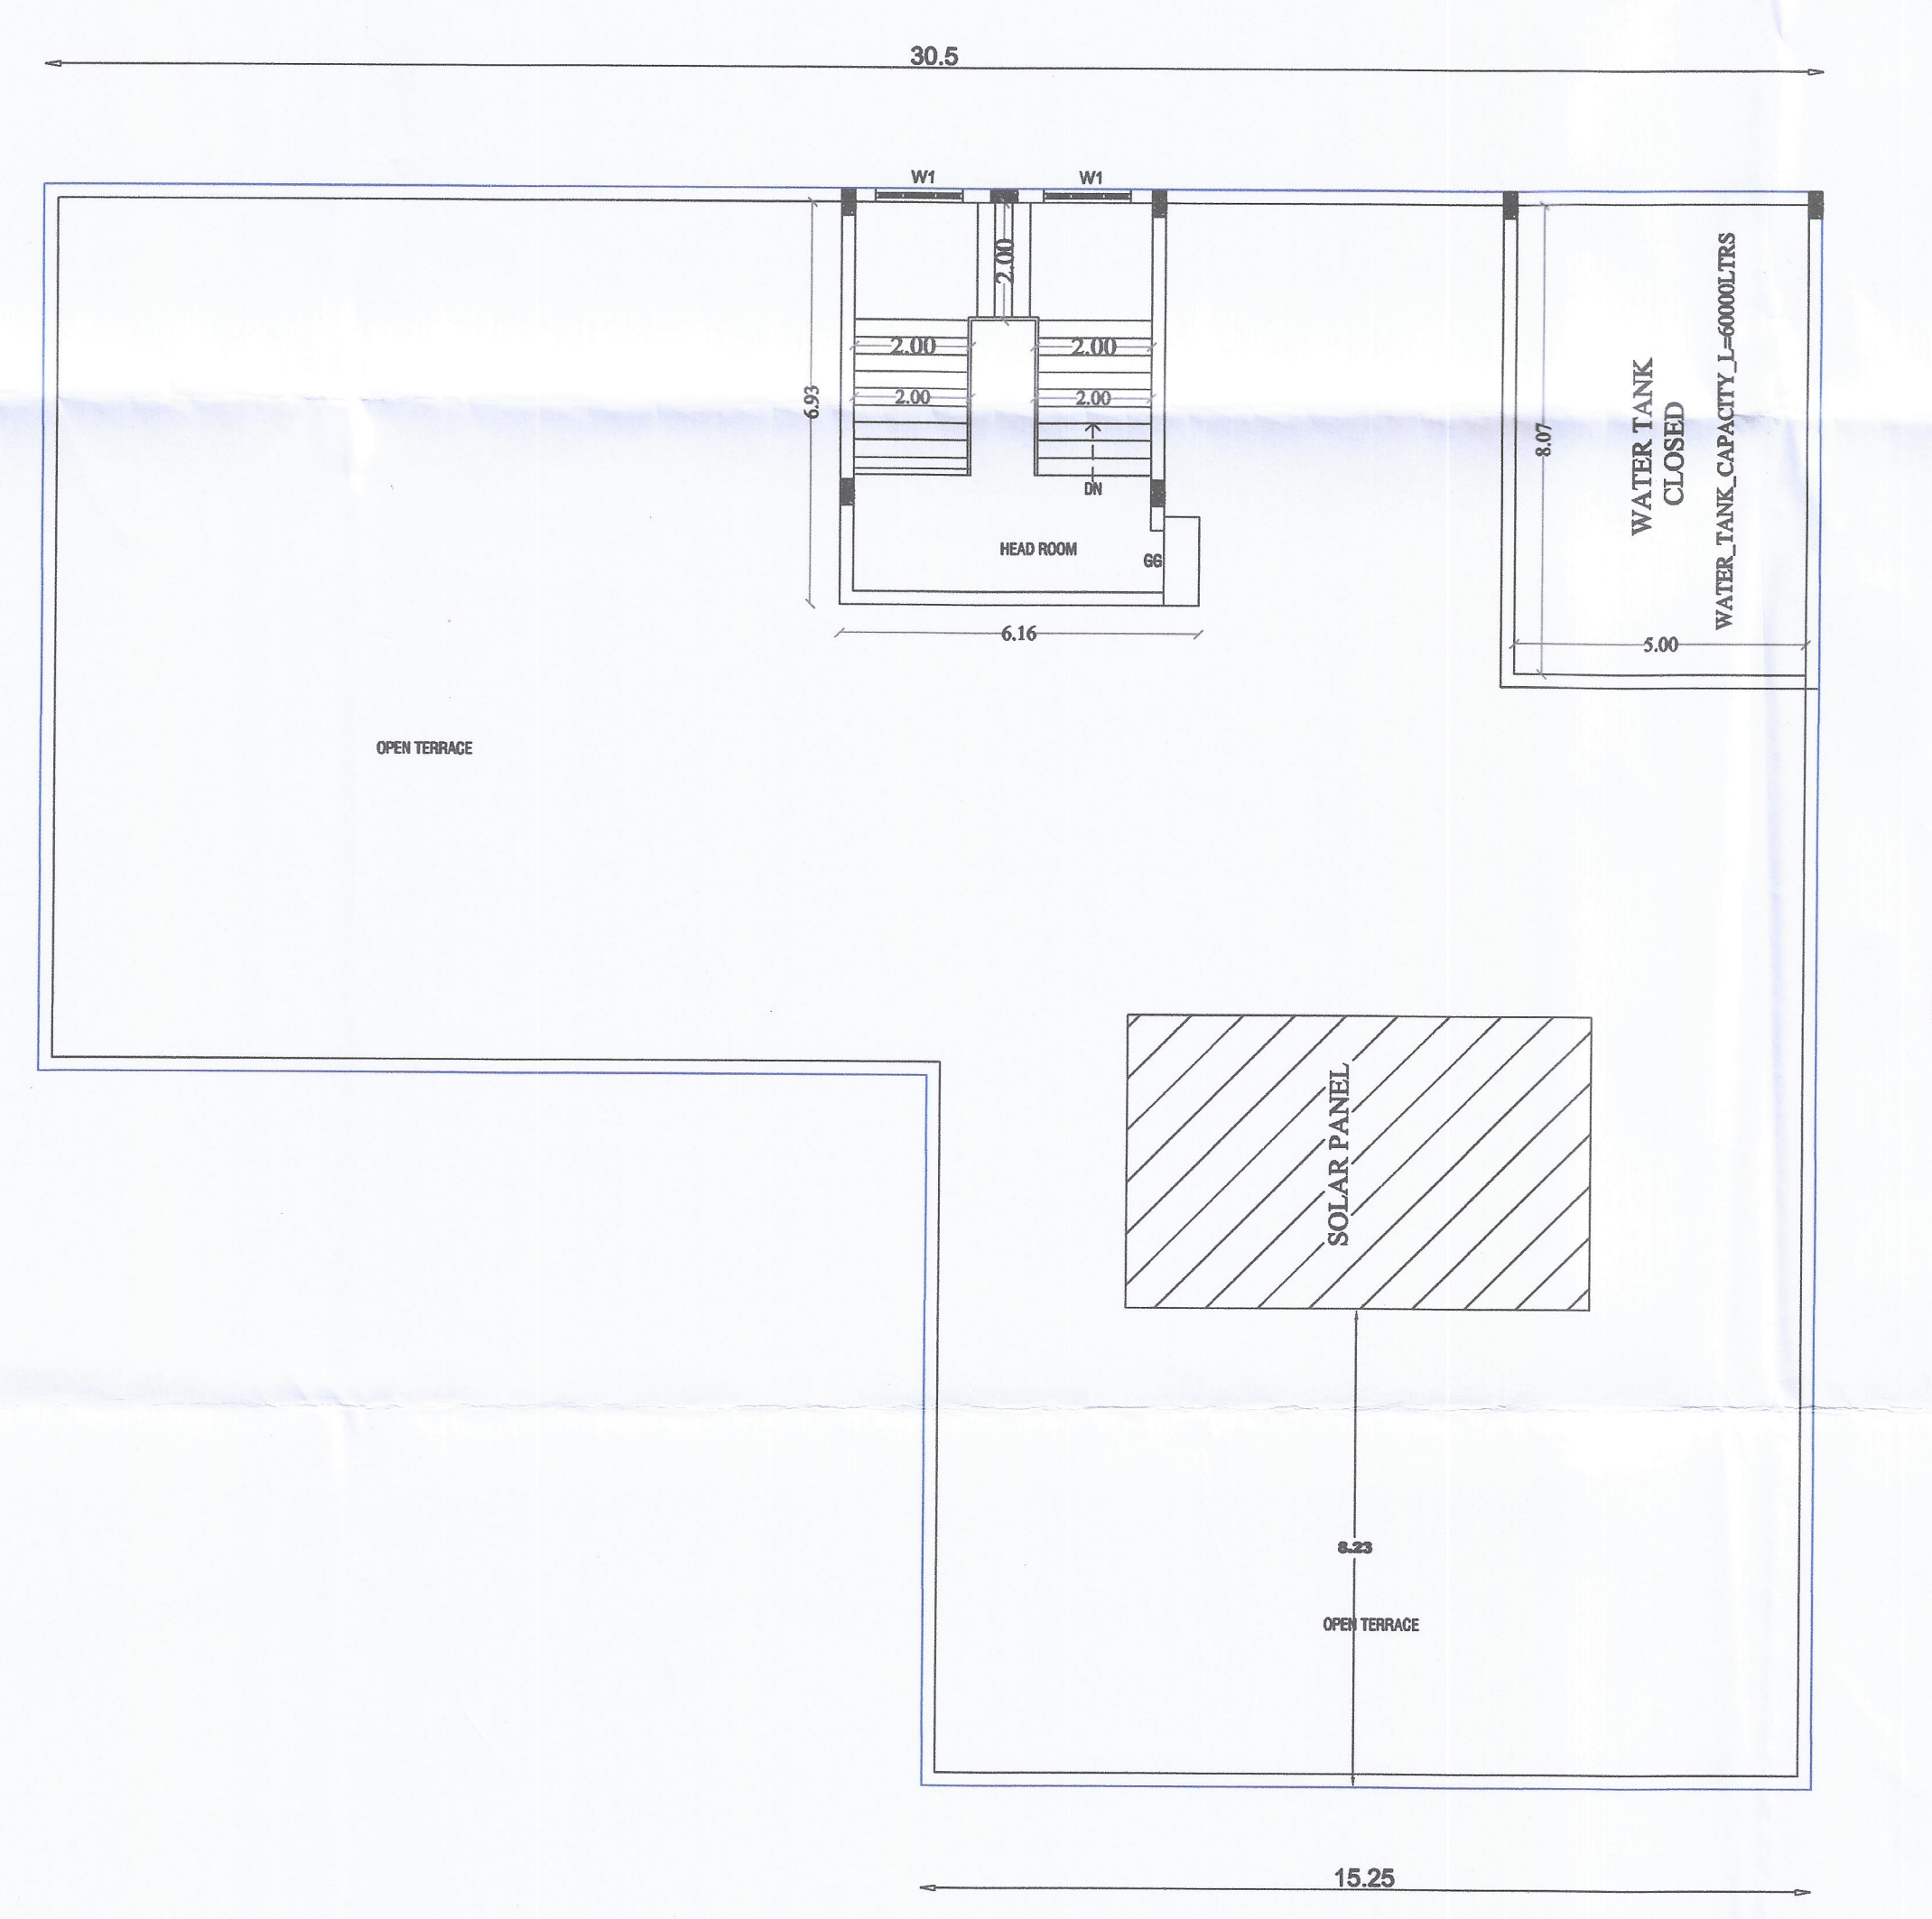

TERRACE FLOOR PLAN

PLAN SHOWING THE PROPOSED CONSTRUCTION OF
INDUSTRIAL TRAINING INSTITUTE N S.NO:- 72/14,
AT V.NO.12 KERAPAKKAM VILLAGE ,
THIRUKAZHUKUNDRAM TALUK,
CHENGALPATTU DISTRICT.

SHEET NO - 02/02

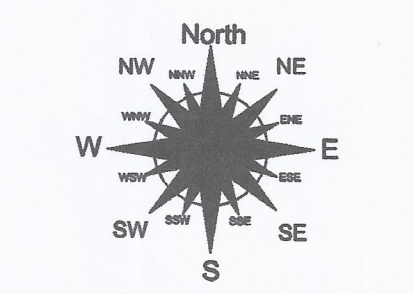

ALL DIMENSIONS ARE IN METER

P. Suresh Kumar

APPLICANT

S. Prakash
Er. S. PRABAKARAN, B.E.
Registered Engineer Grade - III (RE)
Reg. No. RE/GR.III/VD/AUGUST - 2022/080
#124 Municipal Complex, GST Road (Near DTCP Office)
Chengalpattu - 603 001. Mob: 96559 33337, 96559 33338

REGISTERED ENGINEER

Er. A. MARSHALL BAIRD, D.Arch.Tech.
Registered Architecture
Regd. No. RA/GR-II/PBLR/APRIL-2019/062
No. 56C, Hospital Road, Opp. Govt. Hospital,
Villupuram-605 602.
Cell: 9786880041.

ARCHITECT

N. Sowndharya
Er. N. SOWNDHARYA, B.E.,
Structural Engineer Grade - II (SE)
Reg. No. CGL DIST/SE/G-11/2021/087/088
JCADD SERVICE
No. 124, Municipal Complex, GST Road,
(Near DTCP Office), Chengalpattu-603001
Mobile : 98437 61738


STRUCTURAL ENGINEER

ONLINE APPLICATION NUMBER : SWP/BPA/0007357/2023
Scrutiny Reference Number - 2E010THF

க.வ./ ந.உ.உ.இ.(செ.மா.)எண்:30/2023

PLAN SHOWING THE PROPOSED CONSTRUCTION OF
INDUSTRIAL TRAINING INSTITUTE IN S.NO:- 72/14,
AT V.NO.12 KERAPAKKAM VILLAGE ,
THIRUKAZHUKUNDRAM TALUK,
CHENGALPATTU DISTRICT. SCALE - 1:100

ALL DIMENSIONS ARE IN METER

 

- SPECIFICATIONS:**
- 1.Foundation: RCC 1:1 1/2:3 M25 Concrete column footing laid over sand filling and PCC1:4:8.
 - 2.RCC Concrete:All column,beams,roof slab,intel& sunshade are in cc 1:1 1/2:3(M25)
 - 3.Brick work in basement & substructure are in CM1:5
 - 4.Joinery: Joineries are made with steel or First class teak wood
 - 5.Weathering course:9"x9" Pressed tiles laid over the brick jelly with lime mortar and sloped with water proofing compound
 - 6.Plastering:Ceiling plastering with cm1:3 inside&outside wall are plastering with cm1:4
 - 7.Painting:White washing with two coats over the one coat of primer for ceiling color washing with the two coats over the one coat of primer for all walls.

JOINERY DETAILS

TYPES	DESCRIPTION	SIZE
D	DOOR	1.2 X 2.10
D1	DOOR-1	0.1 X 2.10
D2	DOOR-2	0.75 X 2.10
W	WINDOW	2.0 X 1.50
W1	WINDOW-1	1.5 X 1.50
V	VENTILATOR	0.60 X 1.20
V1	VENTILATOR-1	1.0 X 1.20
RS	ROLLING SHUTTER	2.1 X 3.0
RS-1	ROLLING SHUTTER-1	1.5 X 3.0

AREA STATEMENT (Sq.m)

1. SITE EXTEND : 4920.00 Sq.M
2. SUPER IMPOSED : 4788.17 Sq.M

BUILDUP AREA STATEMENT (Sq.m)

	FSI	NON FSI	TOTAL
GROUND FLOOR	665.80	-	665.80
HEAD ROOM	-	39.81	39.81
GUARD ROOM	-	6.25	6.25
TOTAL	665.80	46.01	711.86

TOTAL FLOOR AREA = $\frac{672.05}{4920.00} = 0.1365$

SITE EXTENT FSI - 0.1365 %

PARKING DETAILS

CAR PARKING 6 NOS PROVIDED
P.C CAR PARKING 2 NOS PROVIDED
TWO WHEELER PARKING 28 NOS PROVIDED

NO OF STUDENT & STAFF

MALE = 70 MEMBERS
FEMALE = 30 MEMBERS
TOTAL = 100 MEMBERS

DRIVE WAY

REQUIRED - 3.0M - PROVIDED - 7.2M

APPLICANT

S. Praba Kumar

Er. S. PRABAKARAN, B.E.
Registered Engineer Grade - II (RE)
Reg.No.RE/GR.III/VD/AUGUST-2022/060
#12A,Municipal Complex, GST Road (Near DTCP Office)
Chengalpattu - 603 001. Mob: 96559 33337, 96559 33338

REGISTERED ENGINEER

Er. A. MARSHAL K. BALAKRISHNAN, D.Arch.Tech.



Registered Architecture
Regd. No. RA/GR-II/PBLR/APRIL-2019/062
No. 56C, Hospital Road, Opp. Govt. Hospital,
Villupuram-605 602.
Cell: 9786880041.

ARCHITECT


N. Sowndharya

Er. N. SOWNDHARYA, B.E.,M.E.,
Structural Engineer Grade - II, (SE)
Reg. No. CGL DIST/SE/G-II/2021/08/004
JCADD SERVICE
No. 12/A, Municipal Complex, GST Road,
(Near DTCP Office), Chengalpattu-603001
Mobile : 99497 81730

STRUCTURAL ENGINEER

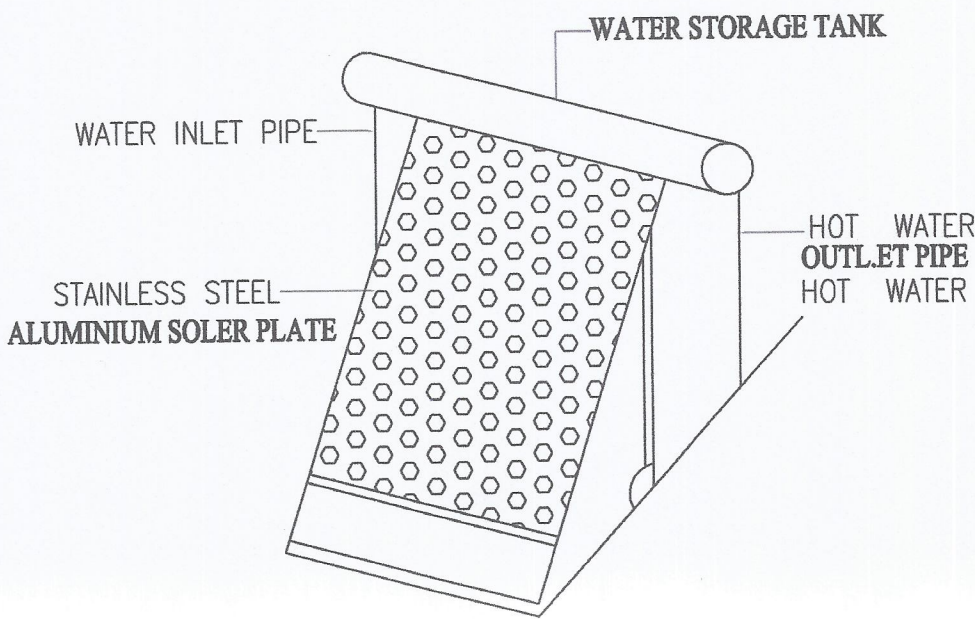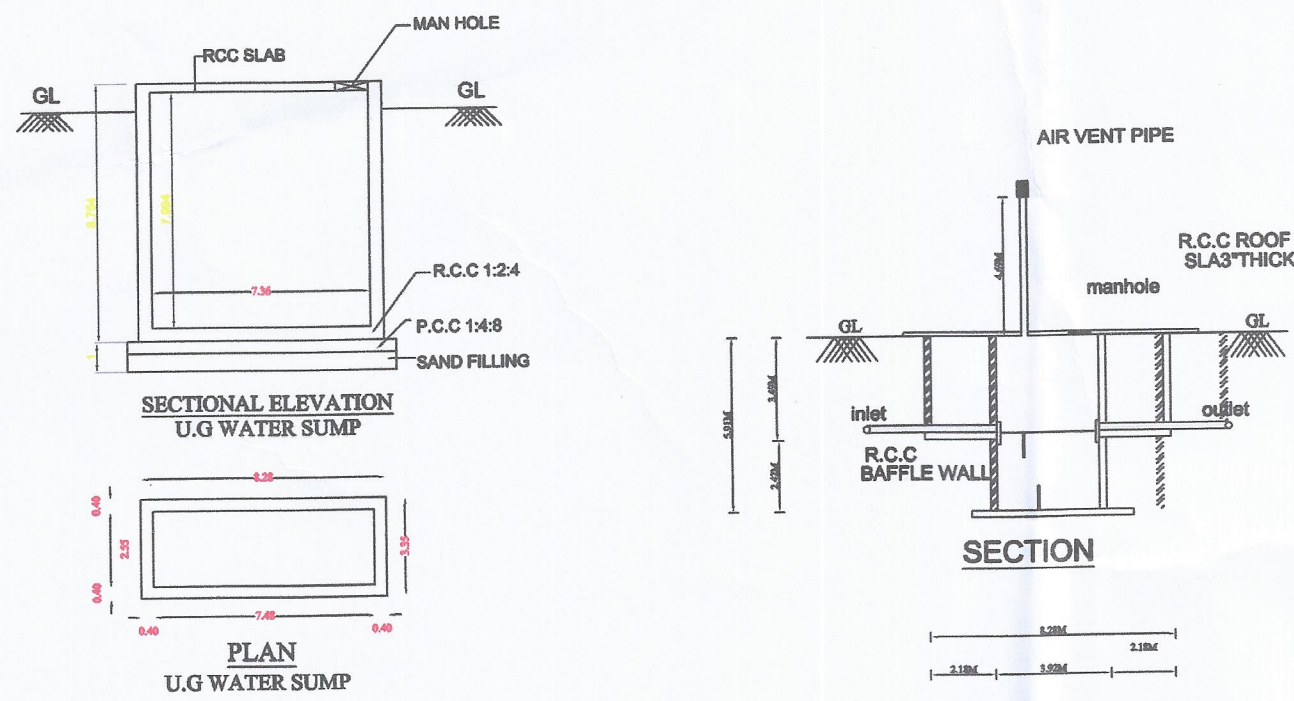

SOLAR WATER PANEL

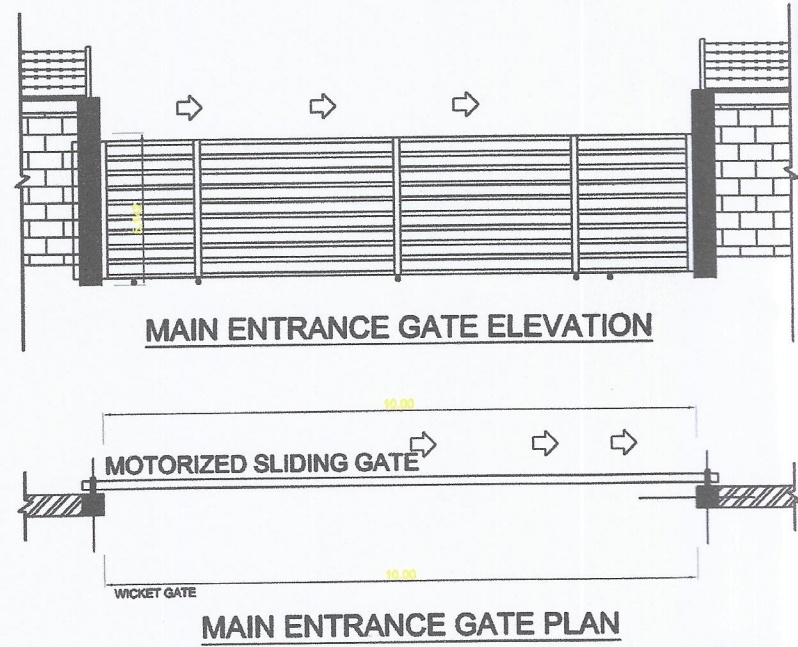

ONLINE APPLICATION NUMBER : SWP/BPA/0007357/2023
Scrutiny Reference Number - 2E010THF

க.வ./ ந.ஊ.உ.இ.(செ.மா.)எண்:30/2023

