


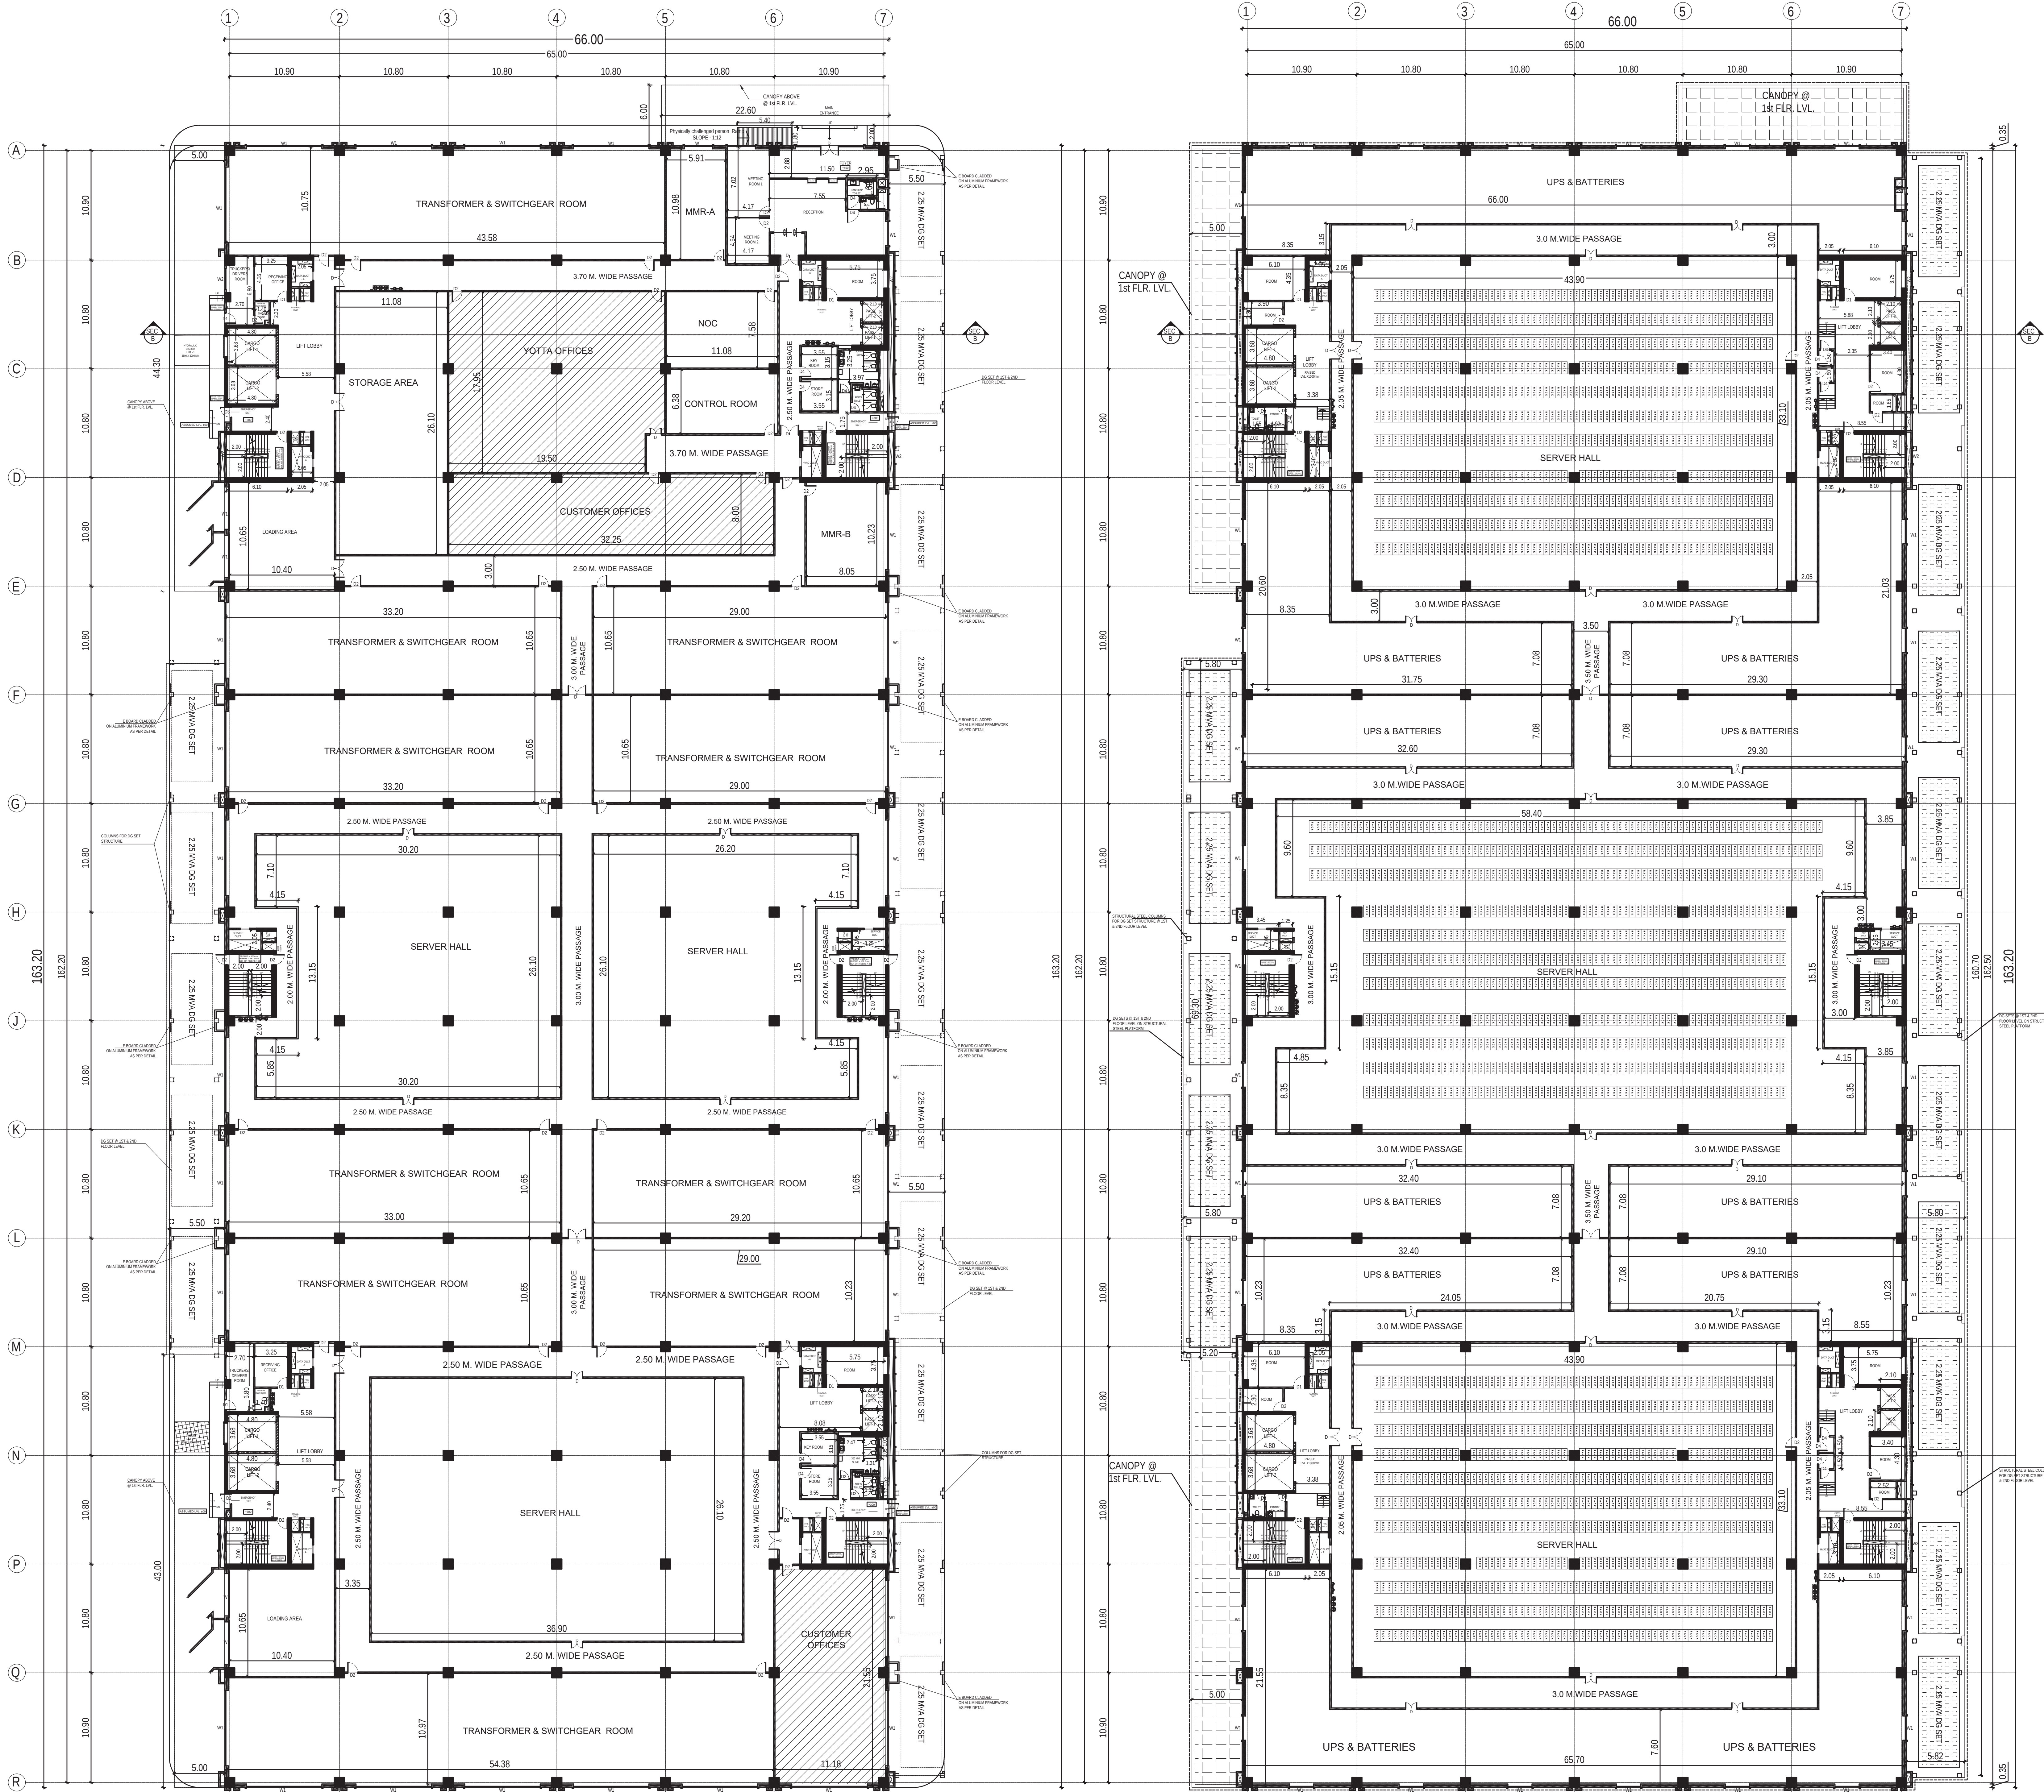

GROUND FLOOR PLAN

1st & 2nd FLOOR PLAN

PLAN SHOWING THE PROPOSED DATA CENTRE BUILDING, DC BUILDING - 1, GROUND FLOOR + 2 FLOORS & SUBSTATION - 1, GROUND FLOOR + 1 FLOOR AT SENTHAMANGALAM VILLAGE. COMPRISED IN SURVEY NO : 2/1, 2/2, 2/3, 3/1, 7, 8/1, 8/2B,14/5A1, 14/5A2, 14/5B, 14/6, 16/1, 16/2, 17/1, 17/2, 17/3A1, 17/3A2, 17/3B, 17/4, 17/5A, 17/5B, 17/6, 17/7A, 17/7B, 17/8A, 17/8B, 17/9, 17/10, 17/11, 17/12, 17/13A, 17/13B, 20/1, 20/2, 20/3B, 20/4B, 21/1A, 21/1B, 21/2, 22, 23/1, 23/2, 23/3, 23/4B, 23/5C, 23/6A, 23/6B, 24/1B, 25/4C, 26/1C, 48/1C3, 48/1D2, 48/1E2, 48/1F & 48/2 SENTHAMANGALAM VILLAGE, CHENGALPATTU TALUK, CHENGALPATTU DISTRICT.

SCHEDULE OF JOINERY

TYPE	DESCRIPTION	SIZE
W	WINDOW	2.80 x 3.70
W1	WINDOW	7.50 x 3.70
W2	WINDOW	1.80 x 3.70
W3	WINDOW	2.10 x 3.70
D	DOOR	1.80 x 2.40
D1	DOOR	1.20 x 2.40
D2	DOOR	1.05 x 2.40
D3	DOOR	0.80 x 2.40
D4	DOOR	0.90 x 2.40
V	VENTILATOR	0.75 x 0.90

—

EMERGENCY ALARM

SAND BUCKET

FIRE EXTINGUISHER

PROPOSED BUILDING

APPLICANT :-

For EVITA CONSTRUCTIONS PVT.LTD,

Director / Authorised Signatory

STRUCTURAL ENGINEER :-

HITEN R MAHIMTURA

Structural Engineer Grade - I (SE)

Regn. No. CGLRGN/SE/G-1/2019/05/009

10, Poes Road, Teynampet, Chennai-18

Tel : 044-24329989

E-mail : chennaimcpl@gmail.com

ARCHITECT :-

VAISHNAVI B.Arch.,

MEMBER COUNCIL OF ARCHITECTURE

CAI/2017/85326

dhishiticone@gmail.com

DATA CENTER -1

GROUND & TYPICAL FLOOR PLAN

SCALE = 1:250


SHEET NO: 02/05

N


W

E

S

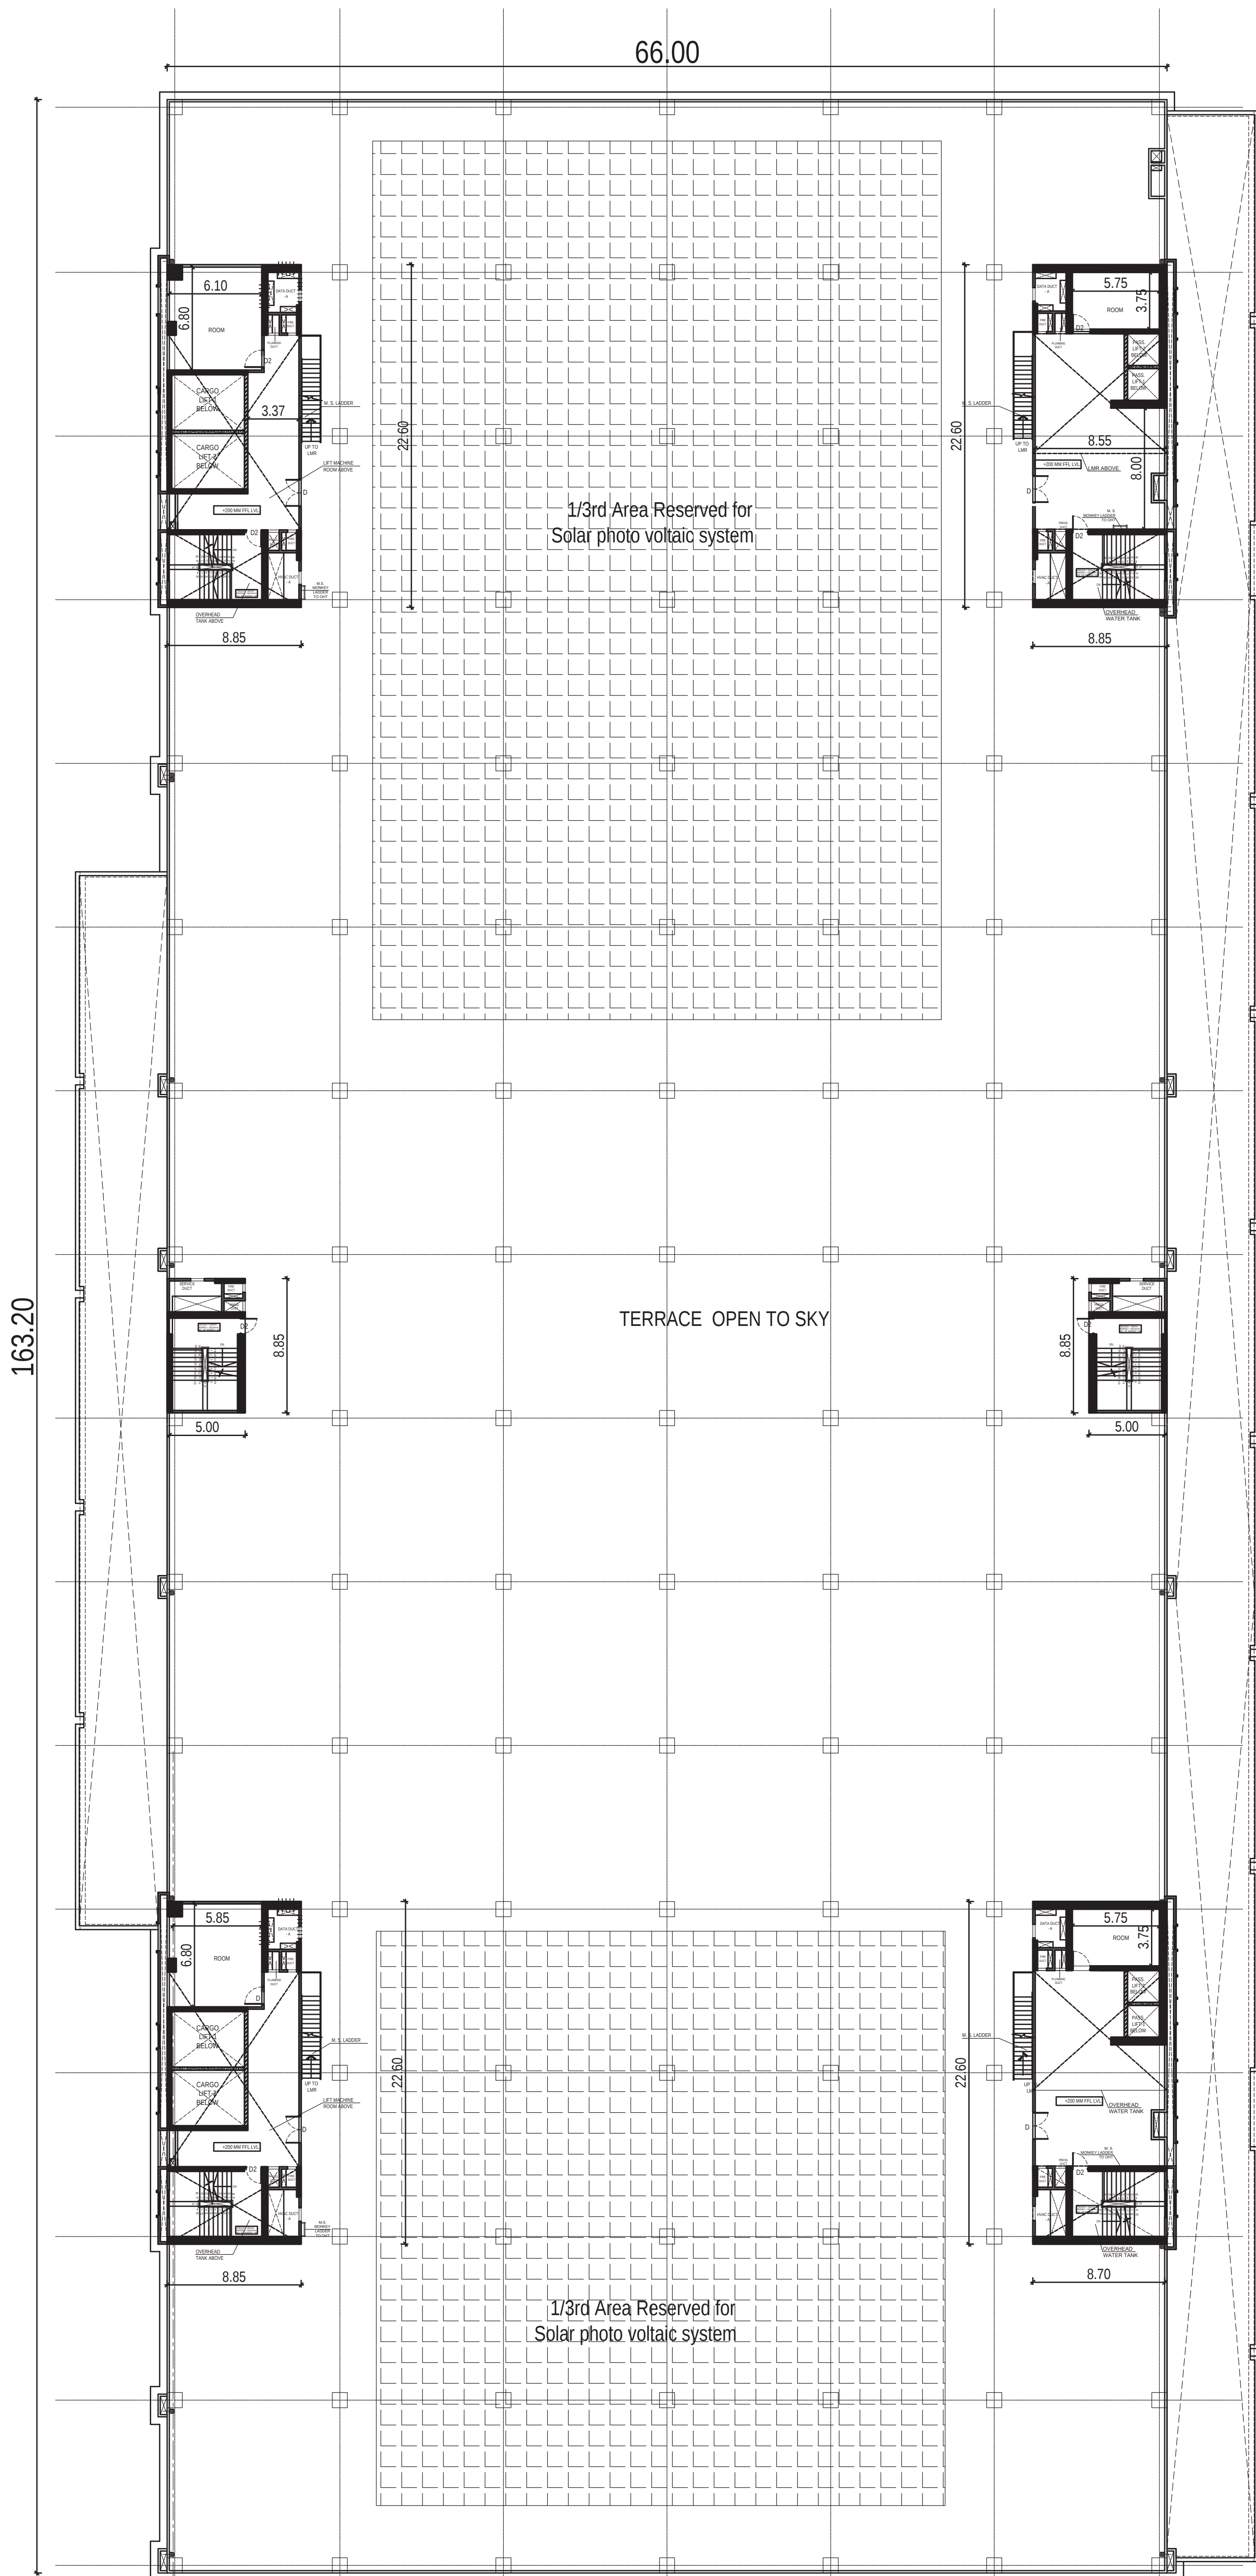

TERRACE FLOOR PLAN

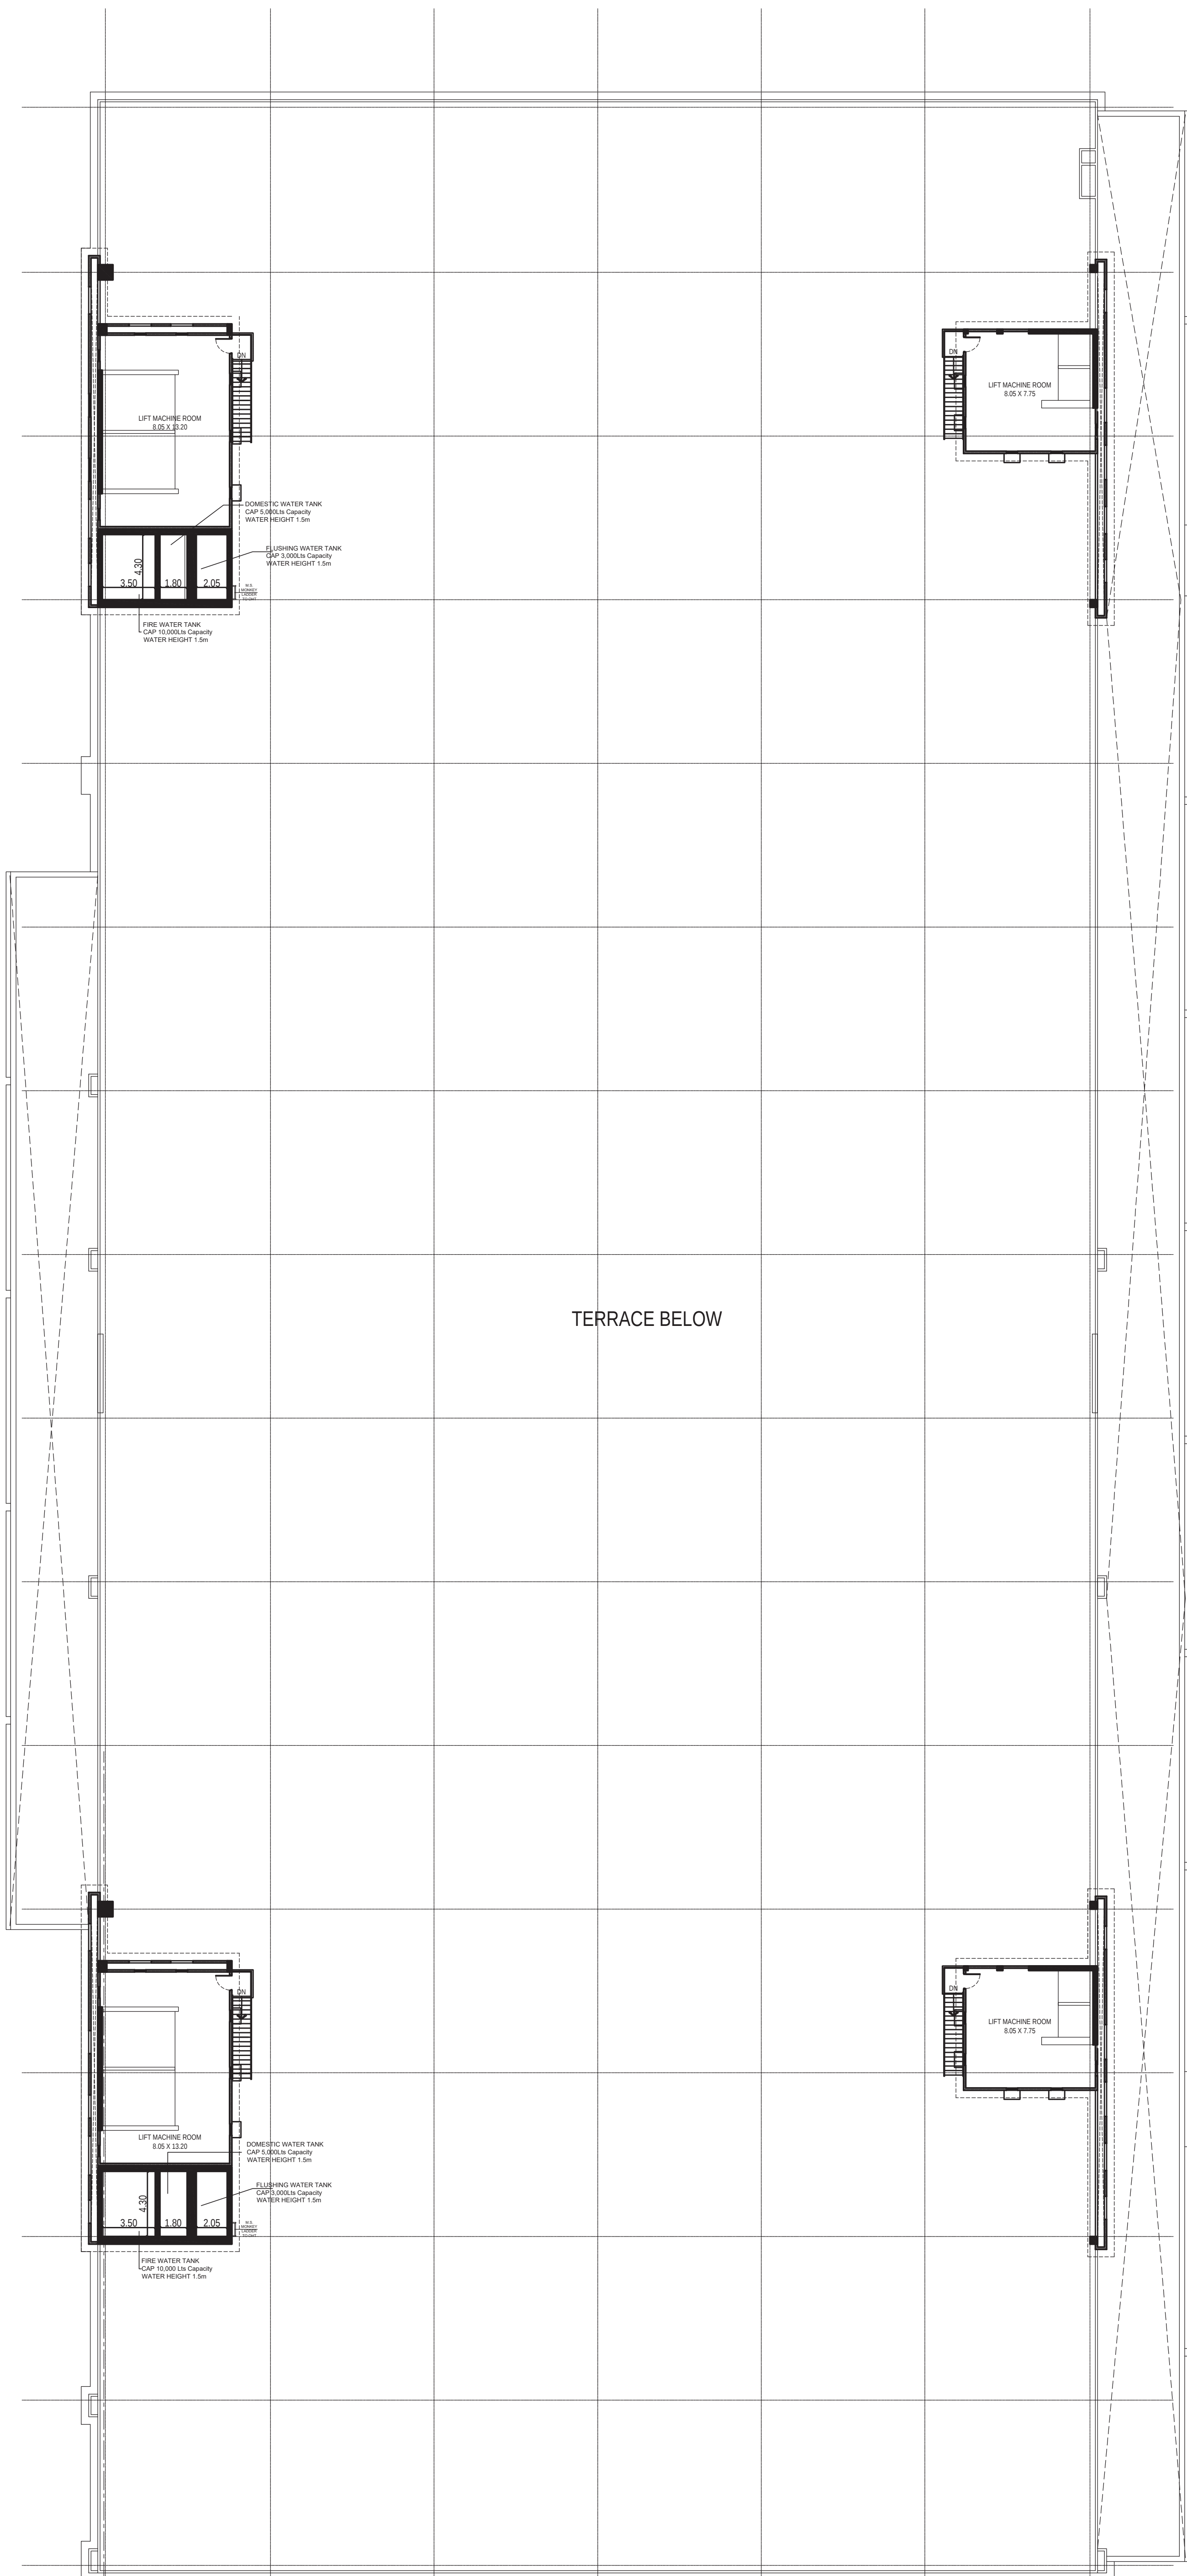


LIFT MACHINE ROOM / OHT FLOOR PLAN

PLAN SHOWING THE PROPOSED DATA CENTRE BUILDING,
DC BUILDING - 1, GROUND FLOOR + 2 FLOORS &
SUBSTATION - 1, GROUND FLOOR + 1 FLOOR AT
SENTHAMANGALAM VILLAGE.
COMPRISED IN SURVEY NO : 2/1, 2/2, 2/3, 3/1, 7, 8/1,
8/2B,14/5A1, 14/5A2, 14/5B, 14/6, 16/1, 16/2, 17/1, 17/2,
17/3A1, 17/3A2, 17/3B, 17/4, 17/5A, 17/5B, 17/6, 17/7A,
17/7B, 17/8A, 17/8B, 17/9, 17/10, 17/11, 17/12, 17/13A,
17/13B, 20/1, 20/2, 20/3B, 20/4B, 21/1A, 21/1B, 21/2, 22,
23/1, 23/2, 23/3, 23/4B, 23/5C, 23/6A, 23/6B, 24/1B, 25/4C,
26/1C, 48/1C3, 48/1D2, 48/1E2, 48/1F & 48/2
SENTHAMANGALAM VILLAGE,
CHENGALPATTU TALUK, CHENGALPATTU DISTRICT.

SCHEDULE OF JOINERY

TYPE	DESCRIPTION	SIZE
W	WINDOW	2.80 x 3.70
W1	WINDOW	2.40 x 3.70
W2	WINDOW	1.80 x 3.70
W3	WINDOW	2.10 x 3.70
D	DOOR	1.80 x 2.40
D1	DOOR	1.20 x 2.40
D2	DOOR	1.05 x 2.40
D3	DOOR	0.80 x 2.40
D4	DOOR	0.90 x 2.40
V	VENTILATOR	0.75 x 0.90

- EMERGENCY ALARM
- SAND BUCKET
- FIRE EXTINGUISHER

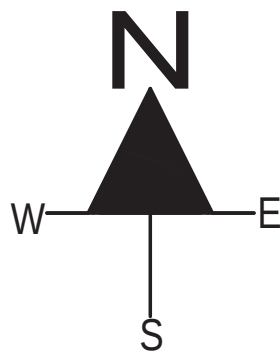

PROPOSED BUILDING

APPLICANT :-

For EVITA CONSTRUCTIONS PVT.LTD,
[Signature]
Director / Authorised Signatory

STRUCTURAL ENGINEER :-

[Signature]
HITEN R MAHIMTURA
Structural Engineer Grade - I (SE)
Regn. No. CGLRGN/SE/Gr-I/2019/03/009
10, Poes Road, Teynampet, Chennai-18
Tel : 044-24329989
E-mail : chennaiemcpl@gmail.com

ARCHITECT :-


[Signature]
VAISHNAVI B.Arch.
MEMBER COUNCIL OF ARCHITECTURE
CAI/2017/85326
dhishticone@gmail.com

DATA CENTER -1
TERRACE FLOOR PLAN & LMR PLAN

SCALE = 1:200 SHEET NO: 03/05



ELEVATION

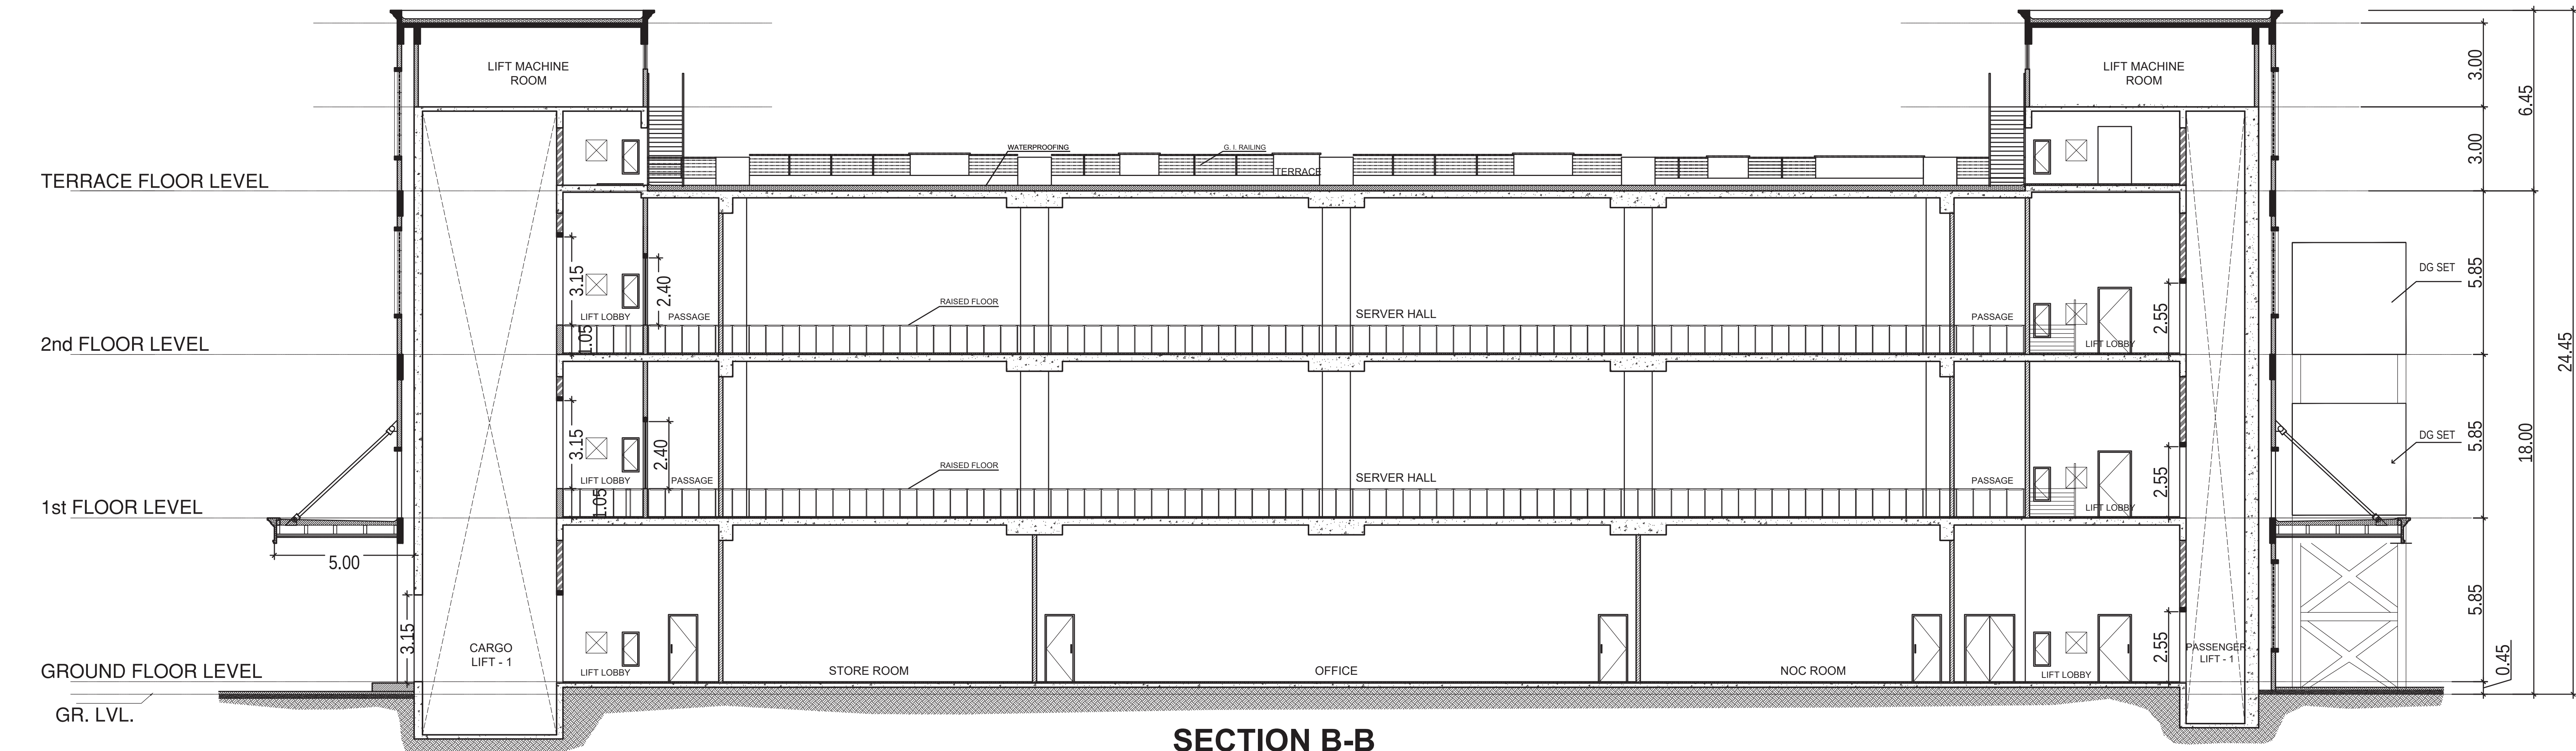


SECTION B-B

PLAN SHOWING THE PROPOSED DATA CENTRE BUILDING, DC BUILDING - 1, GROUND FLOOR + 2 FLOORS & SUBSTATION - 1, GROUND FLOOR + 1 FLOOR AT SENTHAMANGALAM VILLAGE. COMPRISED IN SURVEY NO : 2/1, 2/2, 2/3, 3/1, 7, 8/1, 8/2B,14/5A1, 14/5A2, 14/5B, 14/6, 16/1, 16/2, 17/1, 17/2, 17/3A1, 17/3A2, 17/3B, 17/4, 17/5A, 17/5B, 17/6, 17/7A, 17/7B, 17/8A, 17/8B, 17/9, 17/10, 17/11, 17/12, 17/13A, 17/13B, 20/1, 20/2, 20/3B, 20/4B, 21/1A, 21/1B, 21/2, 22, 23/1, 23/2, 23/3, 23/4B, 23/5C, 23/6A, 23/6B, 24/1B, 25/4C, 26/1C, 48/1C3, 48/1D2, 48/1E2, 48/1F & 48/2 SENTHAMANGALAM VILLAGE, CHENGALPATTU TALUK, CHENGALPATTU DISTRICT.

COLOUR INDEX:-

PROPOSED BUILDING

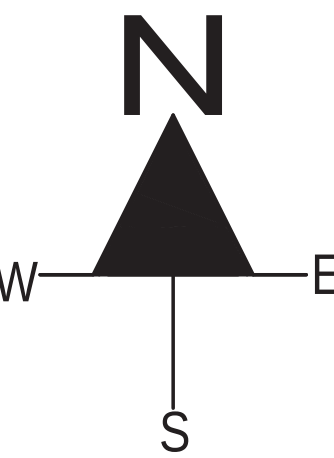

APPLICANT :-

For EVITA CONSTRUCTIONS PVT.LTD,

A. Praveen

Director / Authorised Signatory

STRUCTURAL ENGINEER :-

Hiten R Mahimtura

HITEN R MAHIMTURA

Structural Engineer Grade - I (SE)

Regn. No. CGLRGN/SE/Gr-I/2019/05/009

10, Poes Road, Teynampet, Chennai-18

Tel : 044-24329989

E-mail : chennaiemcp1@gmail.com

ARCHITECT :-

Vaishnavi B

VAISHNAVI B.Arch.,

MEMBER COUNCIL OF ARCHITECTURE

CA/2017/85326


dhishticone@gmail.com

TITLE:-


DC - 1
SECTION & ELEVATION

SCALE = 1:100


SHEET NO: 04/05

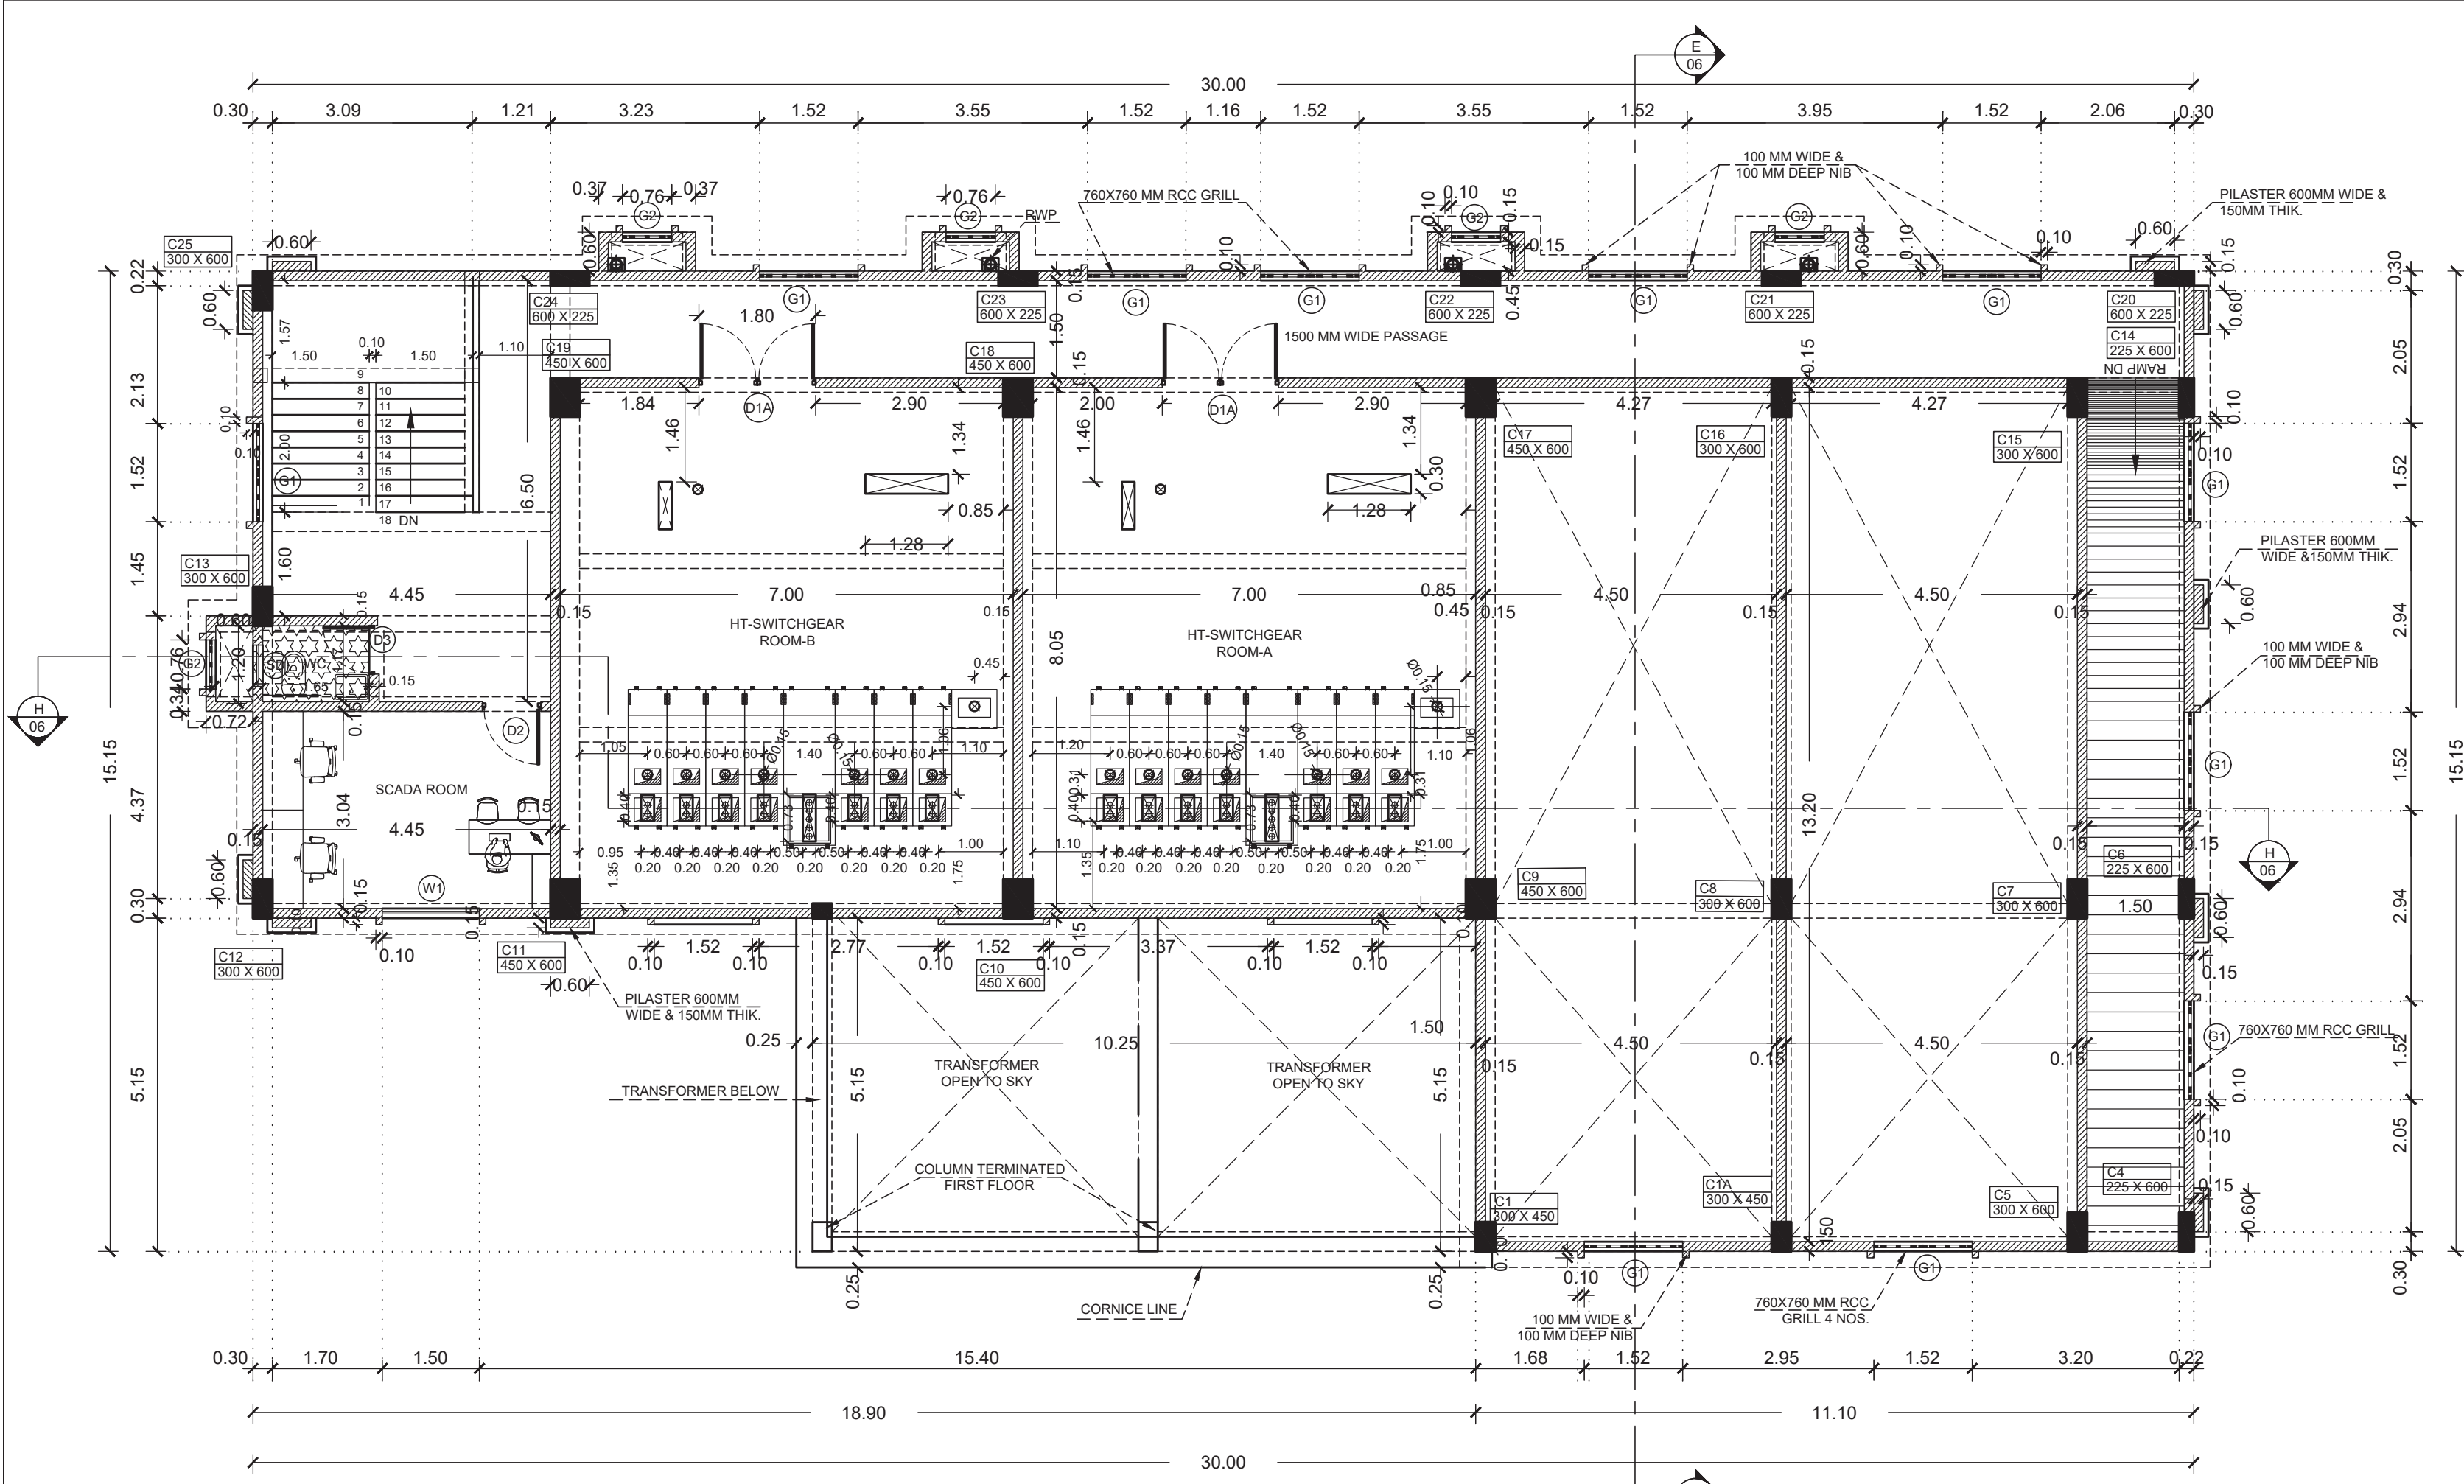


FIRST FLOOR PLAN

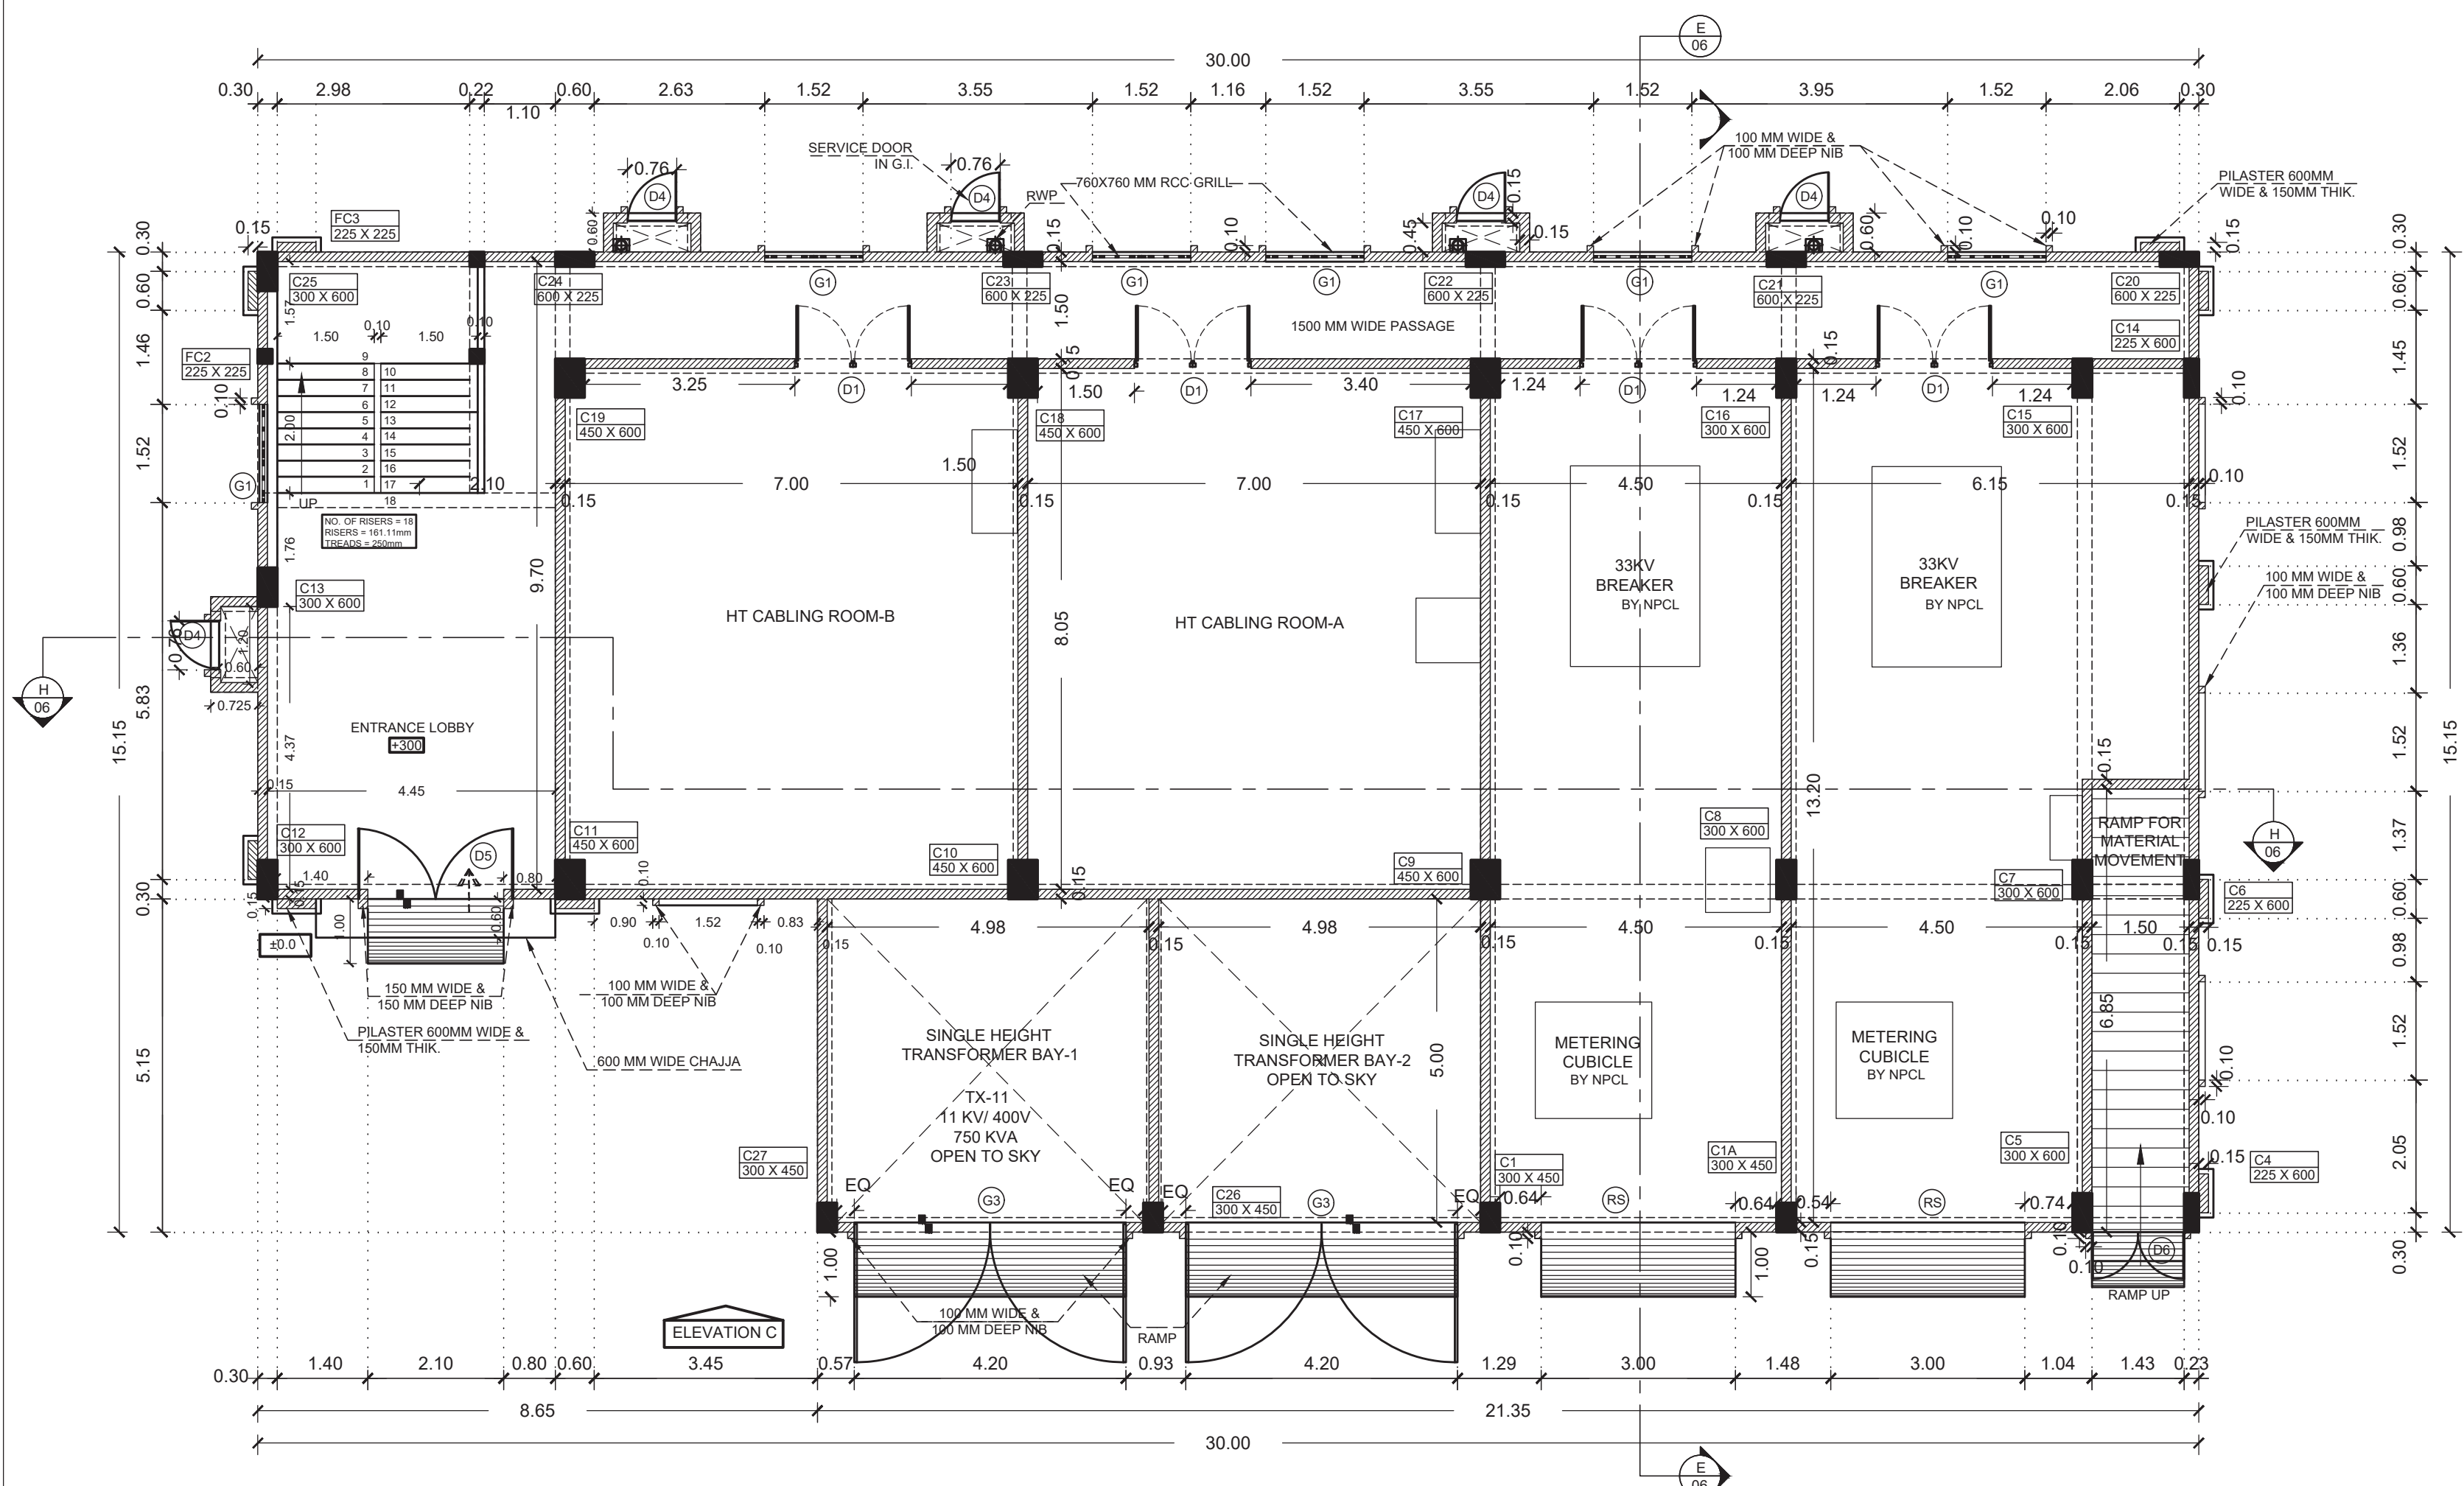


GROUND FLOOR PLAN

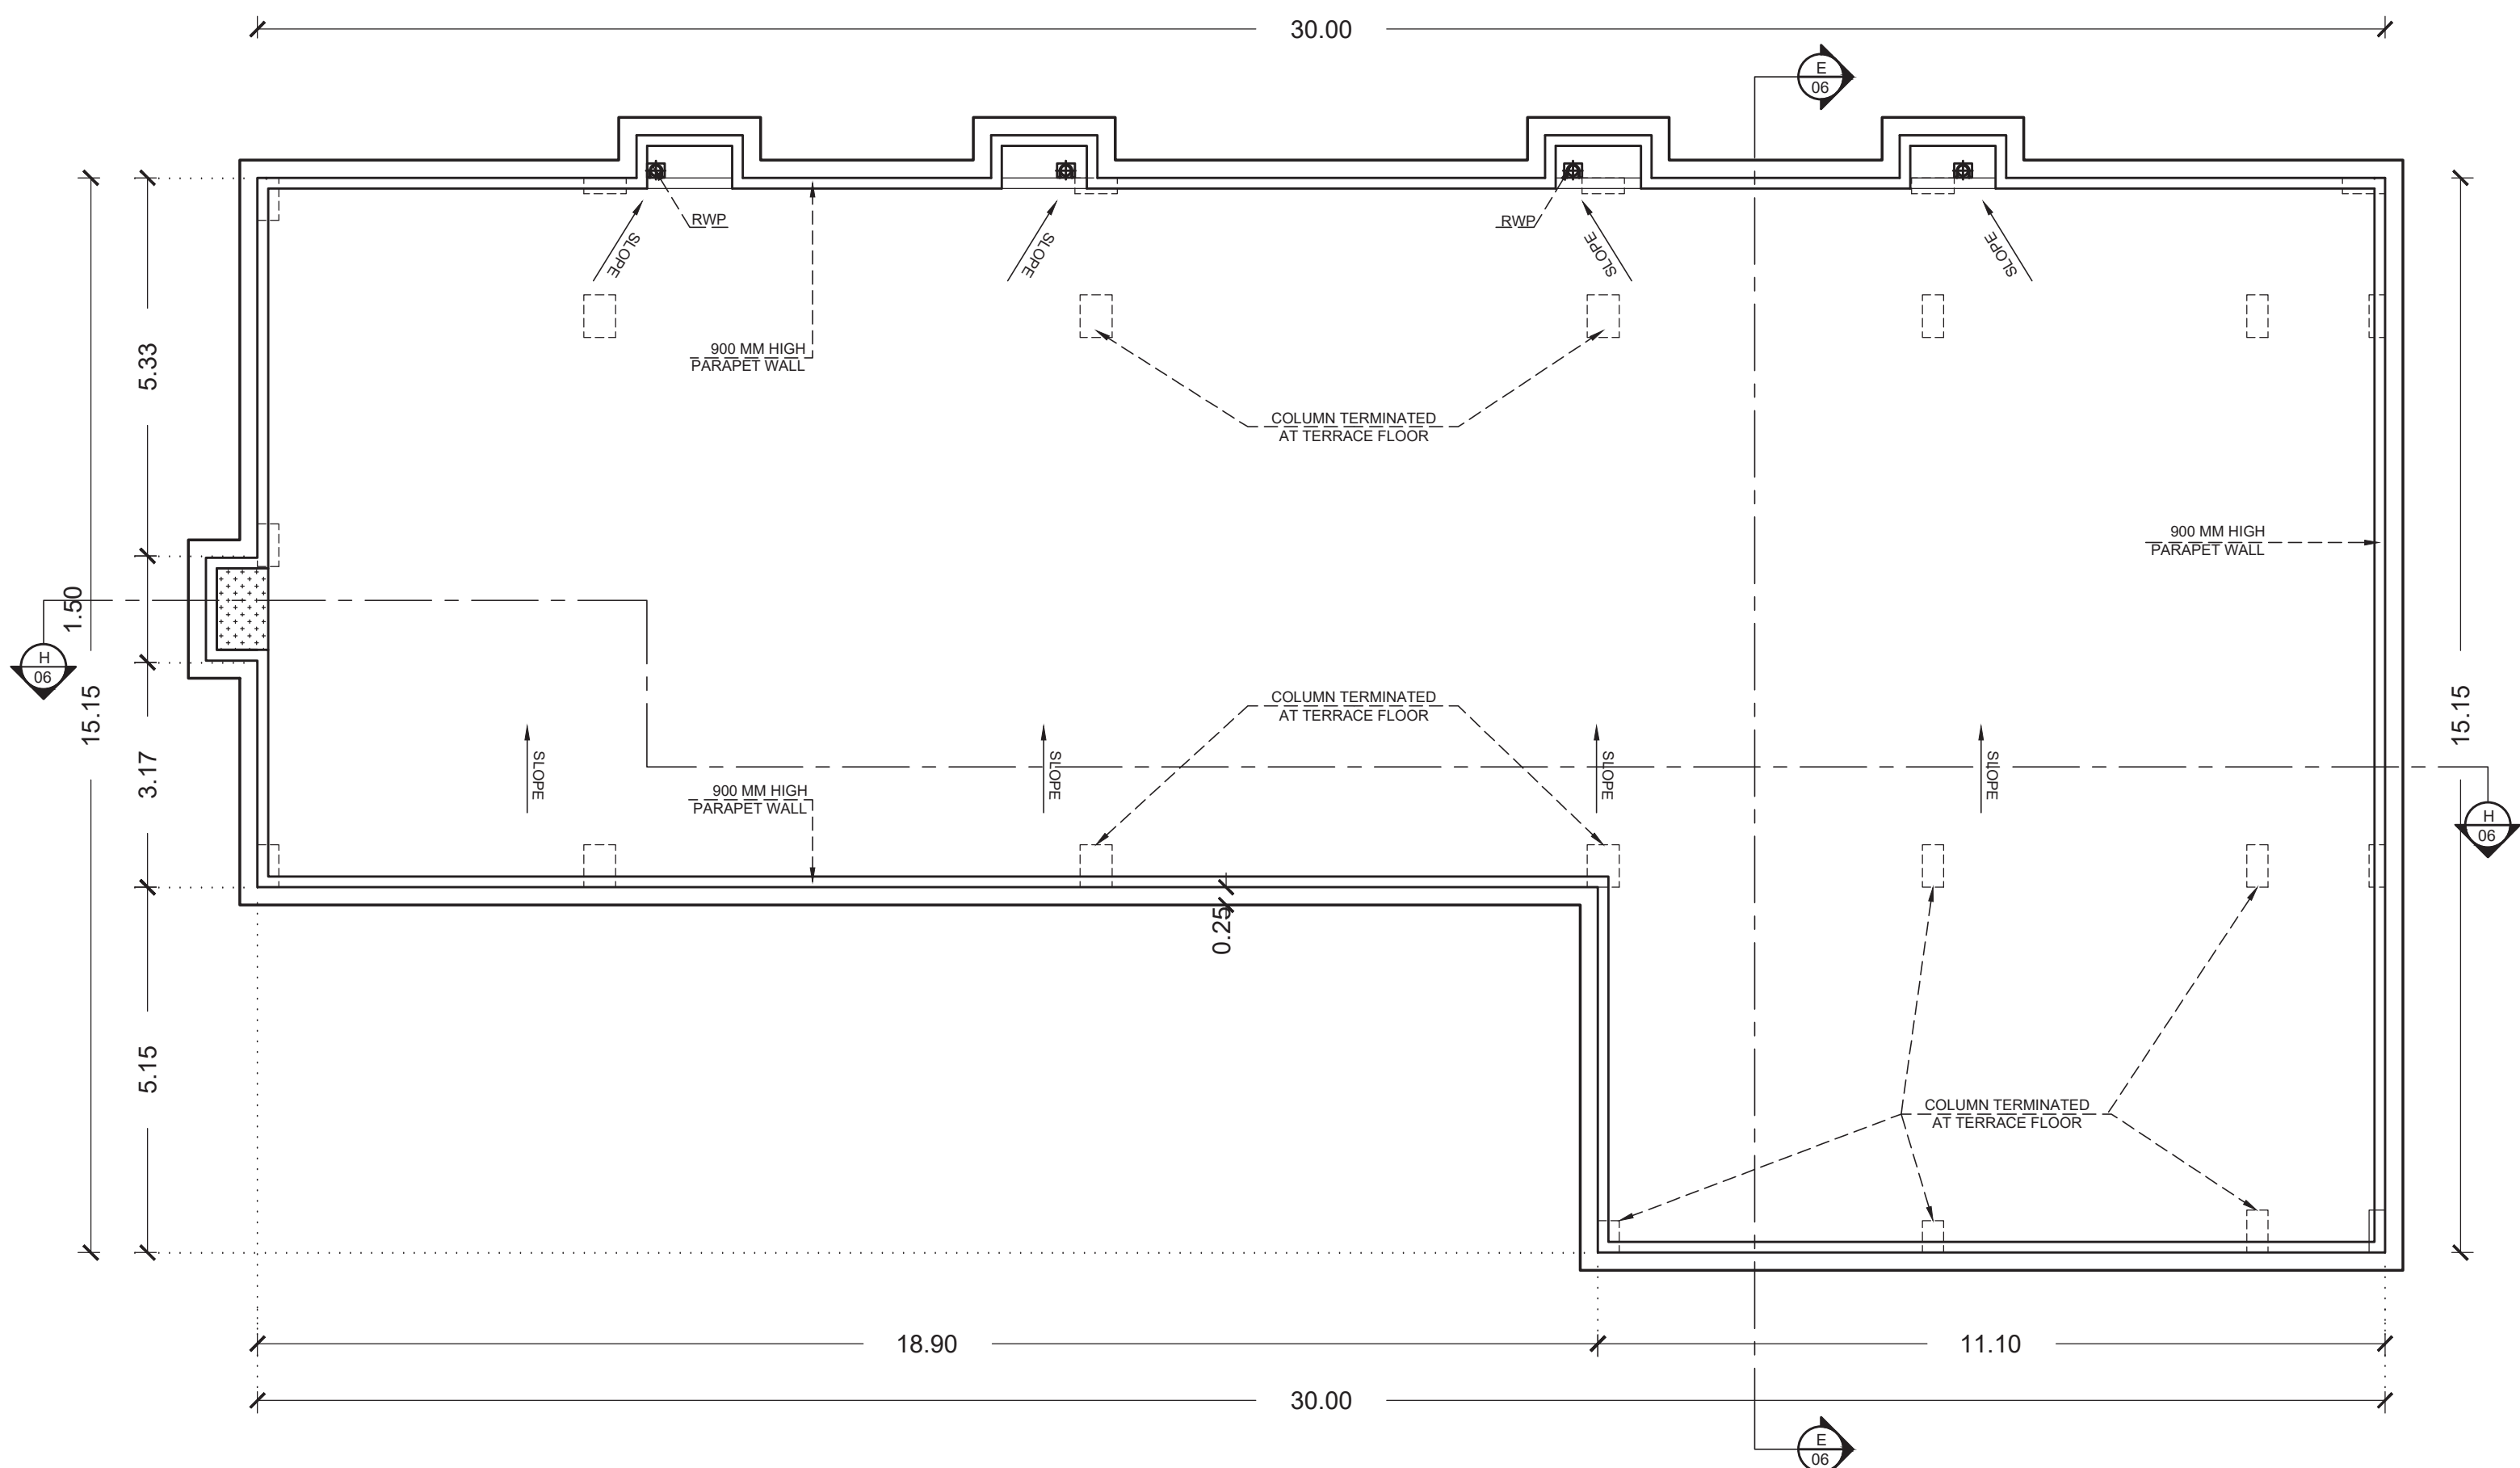


TERRACE FLOOR PLAN

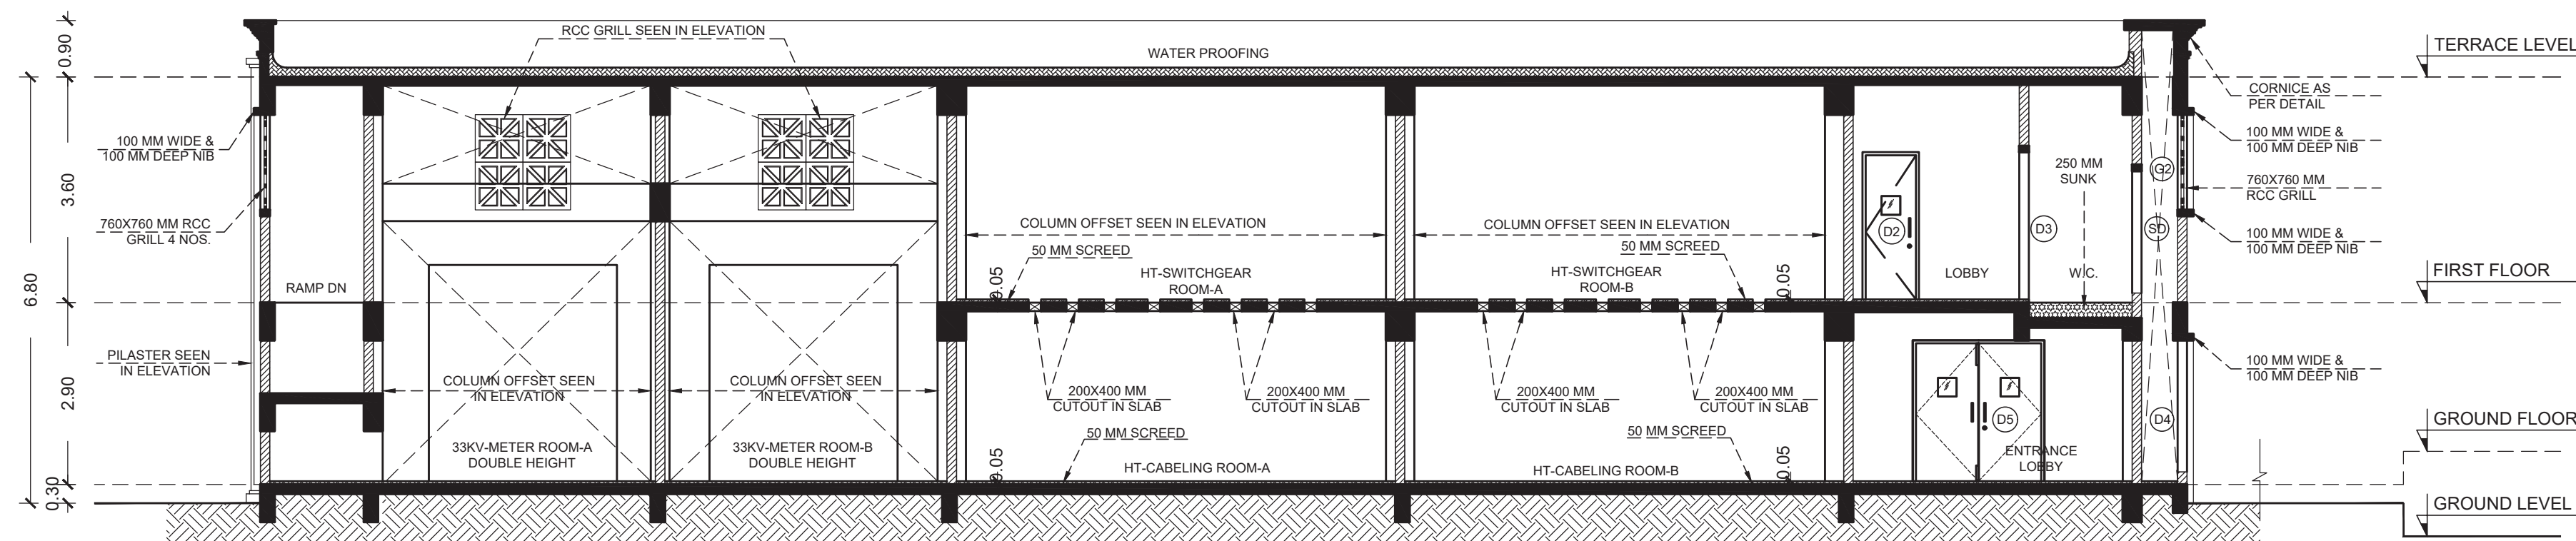


SECTION H

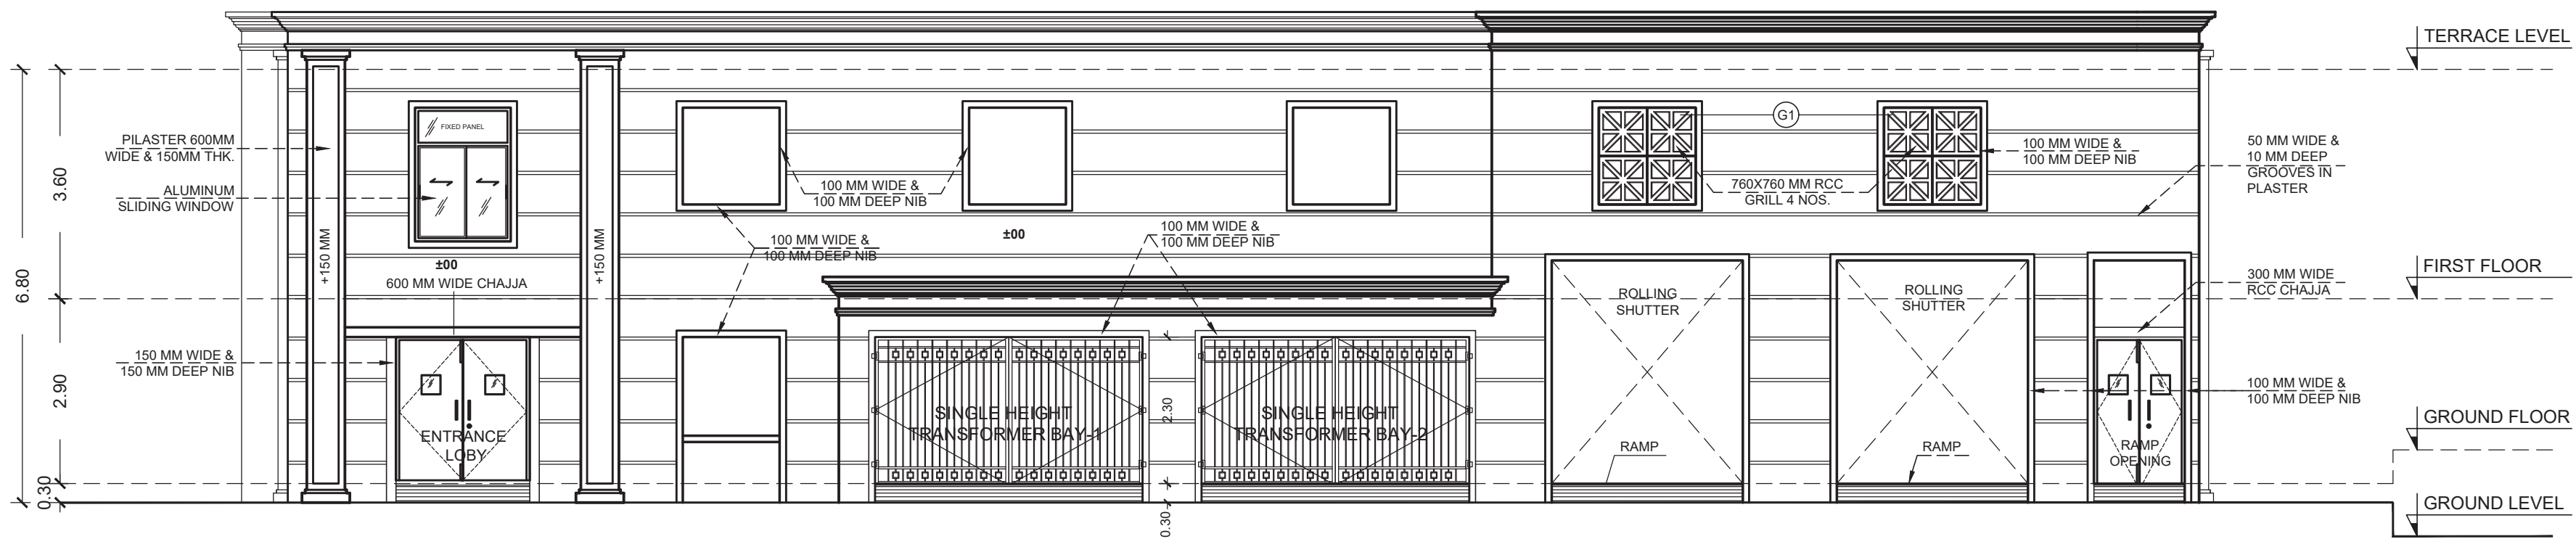


SOUTH SIDE ELEVATION

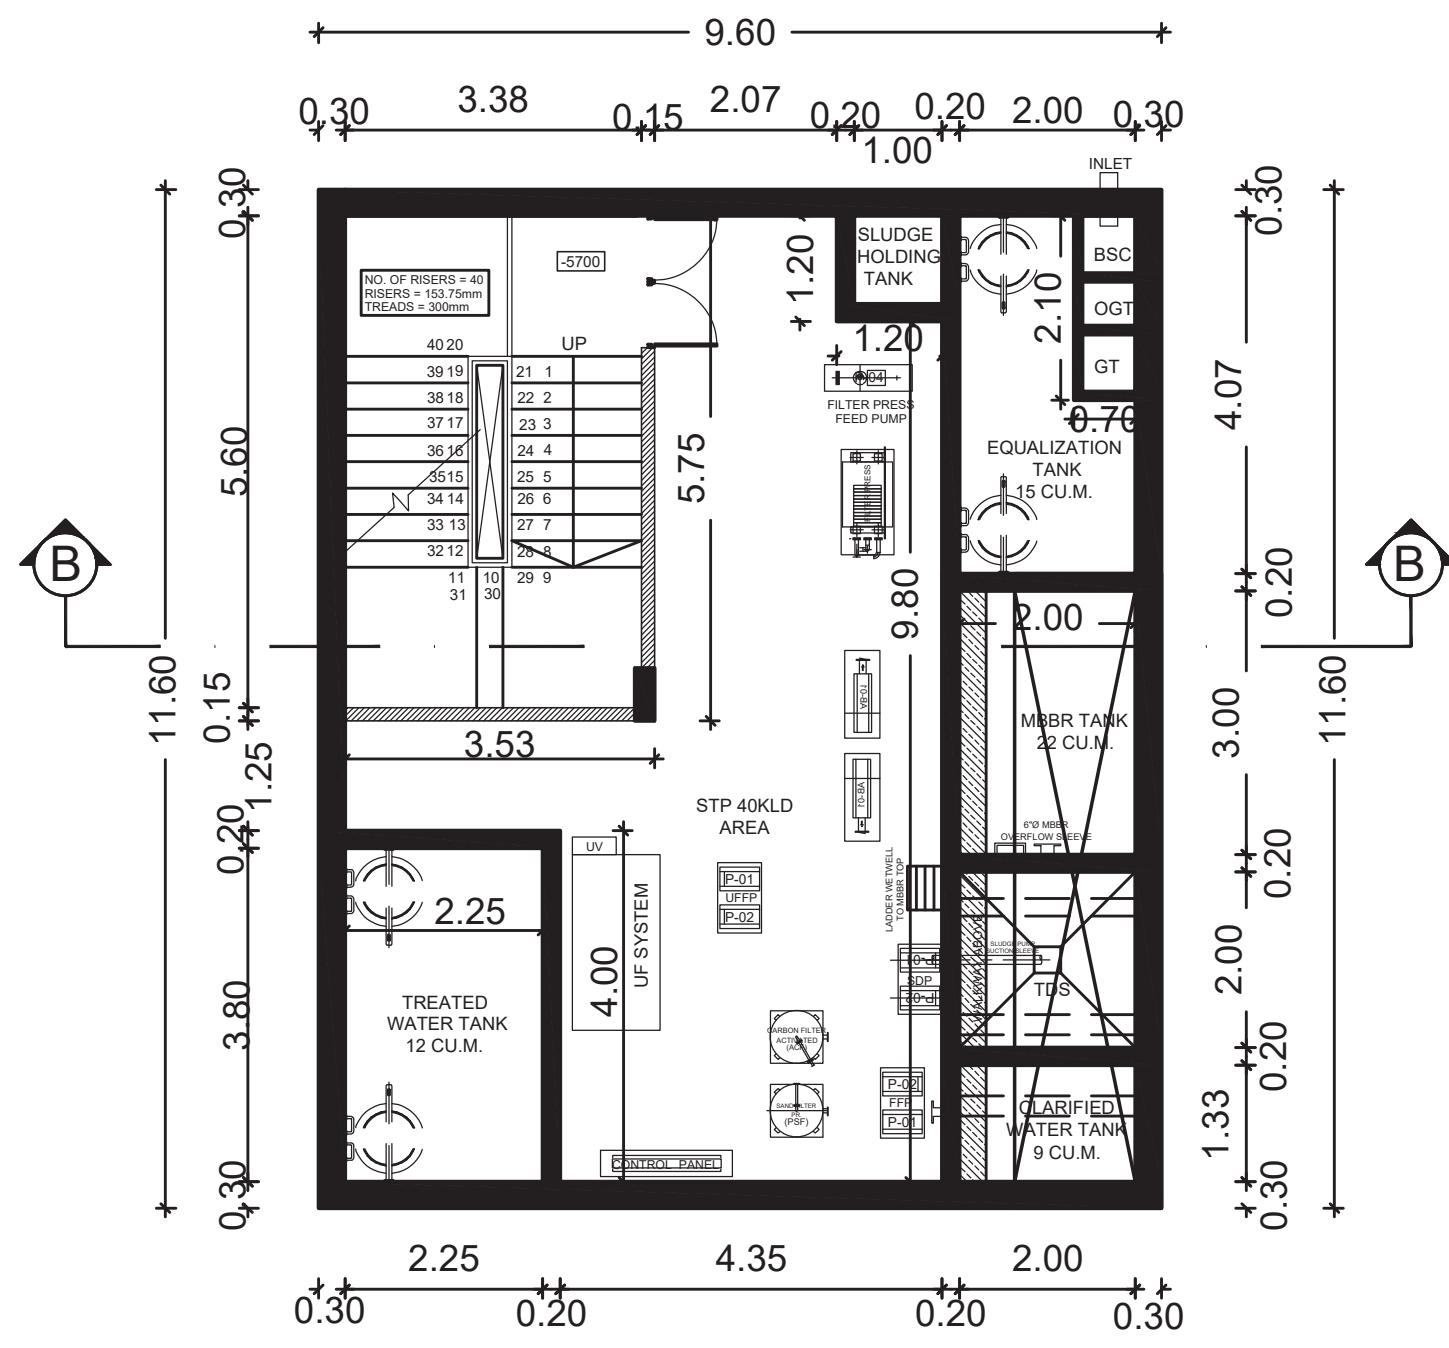

STP PLAN AT LOWER LVL.

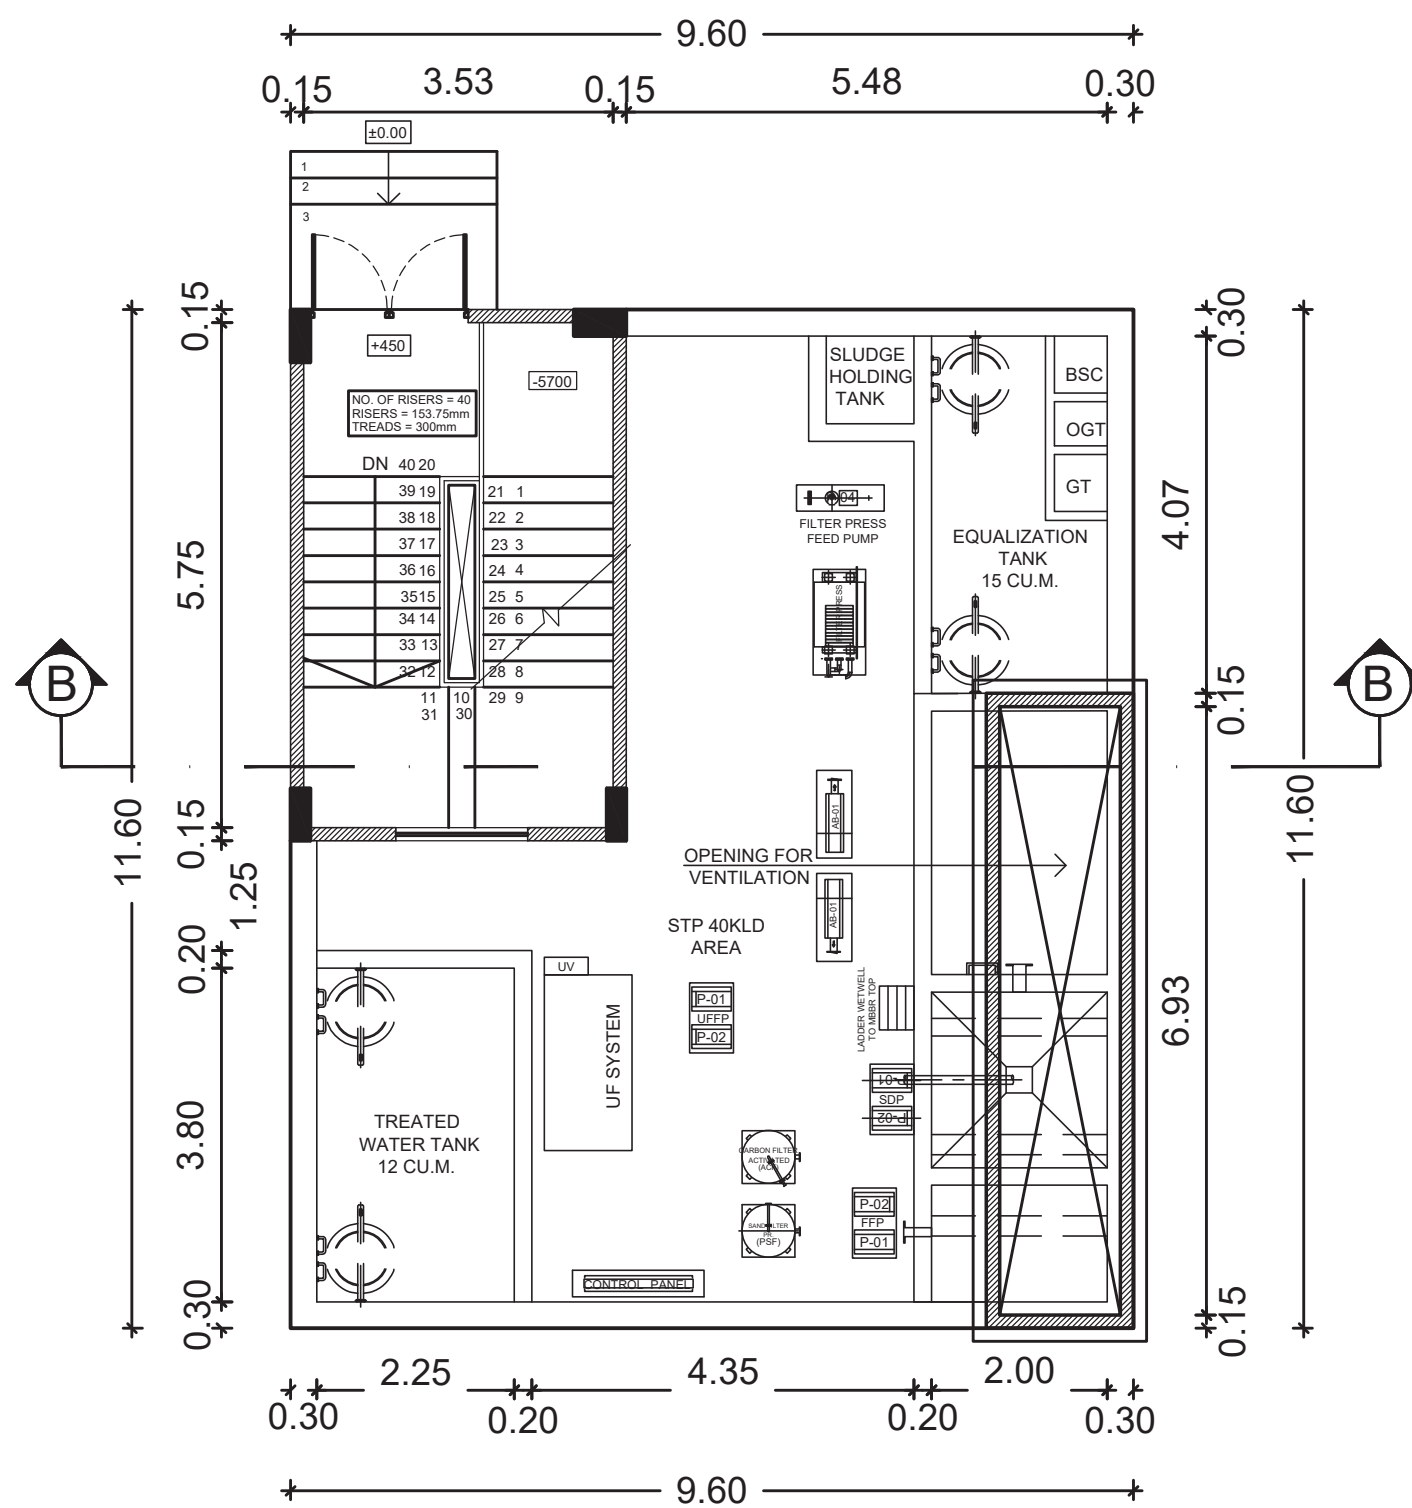

STP PLAN AT GROUND LVL.

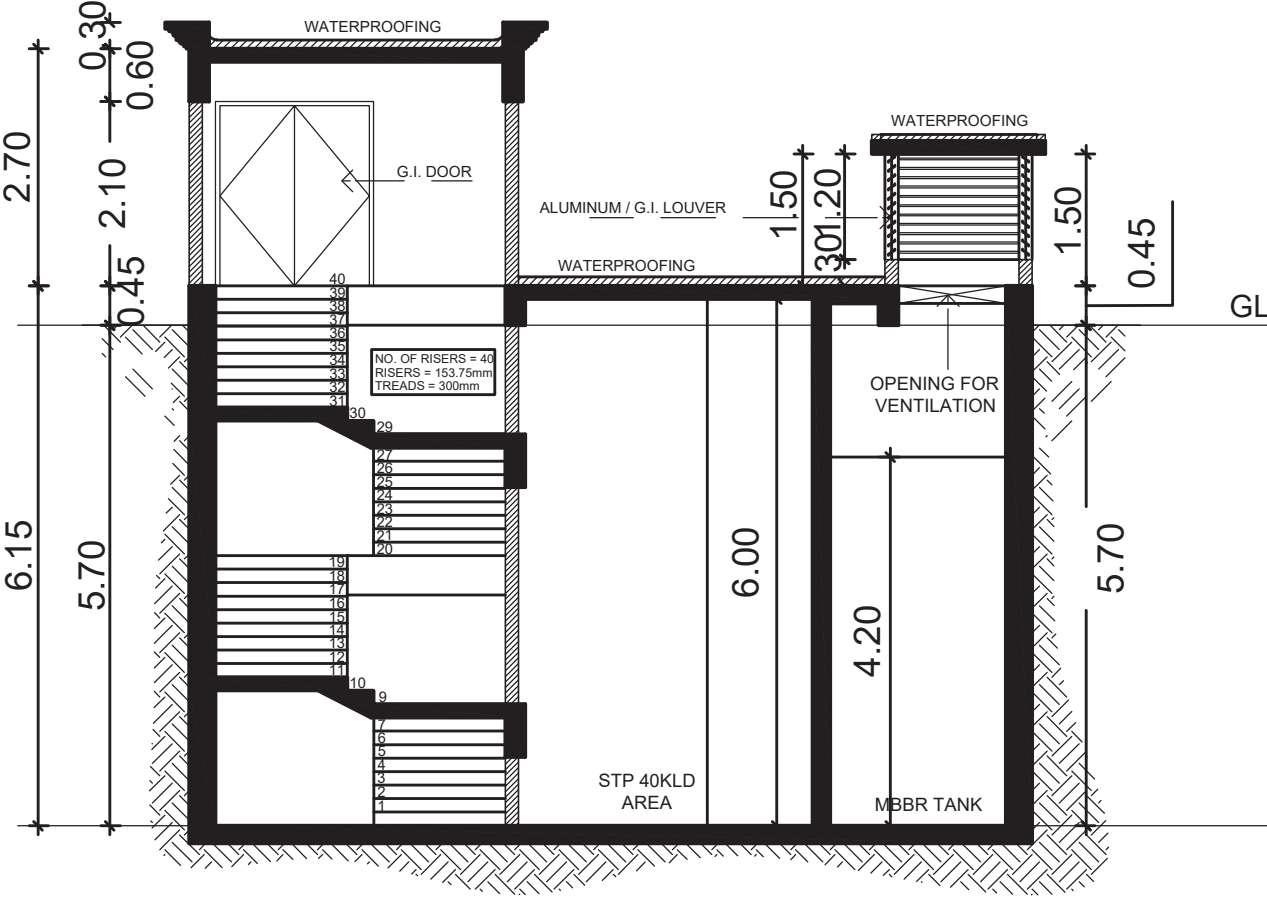


SECTION B

PLAN SHOWING THE PROPOSED DATA CENTRE BUILDING, DC BUILDING - 1, GROUND FLOOR + 2 FLOORS & SUBSTATION - 1, GROUND FLOOR + 1 FLOOR AT SENTHAMANGALAM VILLAGE, COMPRISED IN SURVEY NO : 2/1, 2/2, 2/3, 3/1, 7, 8/1, 8/2B, 14/5A1, 14/5A2, 14/5B, 14/6, 16/1, 16/2, 17/1, 17/2, 17/3A1, 17/3A2, 17/3B, 17/4, 17/5A, 17/5B, 17/6, 17/7A, 17/7B, 17/8A, 17/8B, 17/9, 17/10, 17/11, 17/12, 17/13A, 17/13B, 20/1, 20/2, 20/3B, 20/4B, 21/1A, 21/1B, 21/2, 22, 23/1, 23/2, 23/3, 23/4B, 23/5C, 23/6A, 23/6B, 24/1B, 25/4C, 26/1C, 48/1C3, 48/1D2, 48/1E2, 48/1F & 48/2 SENTHAMANGALAM VILLAGE, CHENGALPATTU TALUK, CHENGALPATTU DISTRICT.

OPENING SCHEDULE :-			
TYPE	WIDTH	HEIGHT	DESCRIPTION
G1	1520	1520	PRECAST RCC GRILL
G3	4200	2300	OPENABLE G.I.GATE
RS	3000	3500	ROLLING SHUTTER
DOOR SCHEDULE :-			
TYPE	WIDTH	HEIGHT	DESCRIPTION
D1	1800	2300	HT METER ROOM & HT CABLEING ROOM
D4	760	2100	SERVICE DOOR IN G.I.
D5	2100	2300	OPENABLE G.I. ENTRANCE DOOR
D6	1400	2500	RAMP OPENABLE G.I.DOOR

COLOUR INDEX:-	
PROPOSED BUILDING	

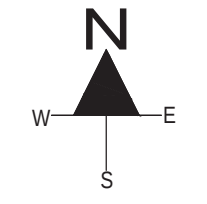

APPLICANT :-

For EVITA CONSTRUCTIONS PVT.LTD.
Director / Authorised Signatory

STRUCTURAL ENGINEER :-





VAISHNAVI B.Arch.,
Structural Engineer Grade - I (SE)
Regn. No. COL/RSN/SE/Gr-I/2015/03/009
18, Poes Road, Teyanpet, Chennai-18
Tel : 044-24329989
E-mail : chennaiencl@gmail.com

ARCHITECT :-

VAISHNAVI B.Arch.,
MEMBER COUNCIL OF ARCHITECTURE
CA/2017/85328
dnishitcone@gmail.com

TITLE:-
SUBSTATION & STP DETAIL DRAWING

SCALE = 1:150 SHEET NO: 05/05

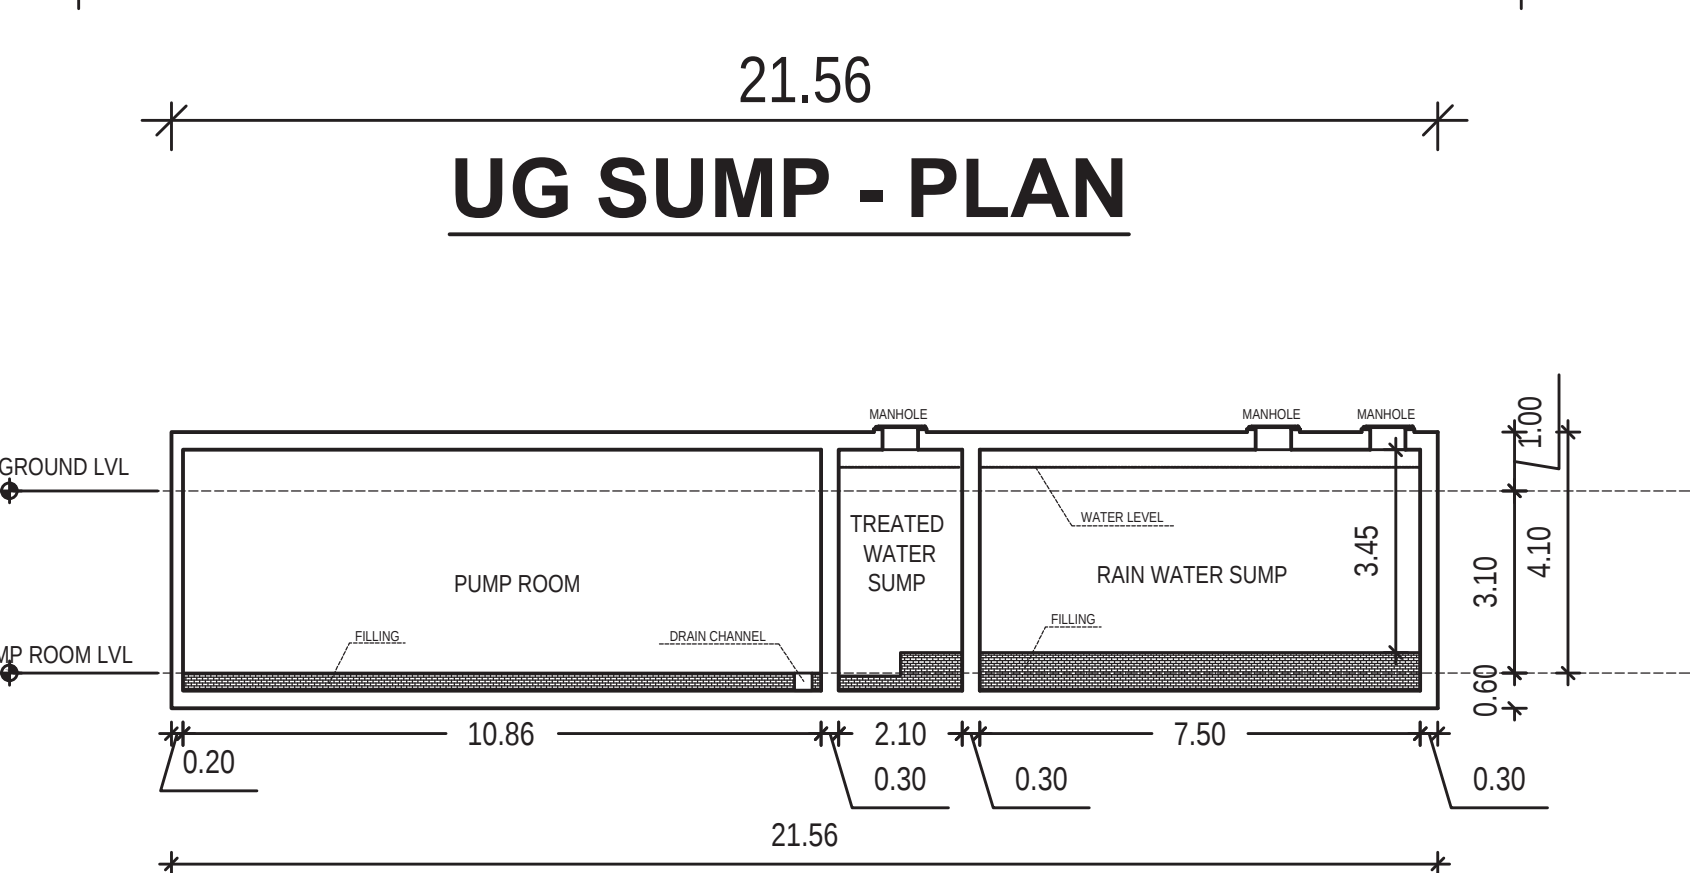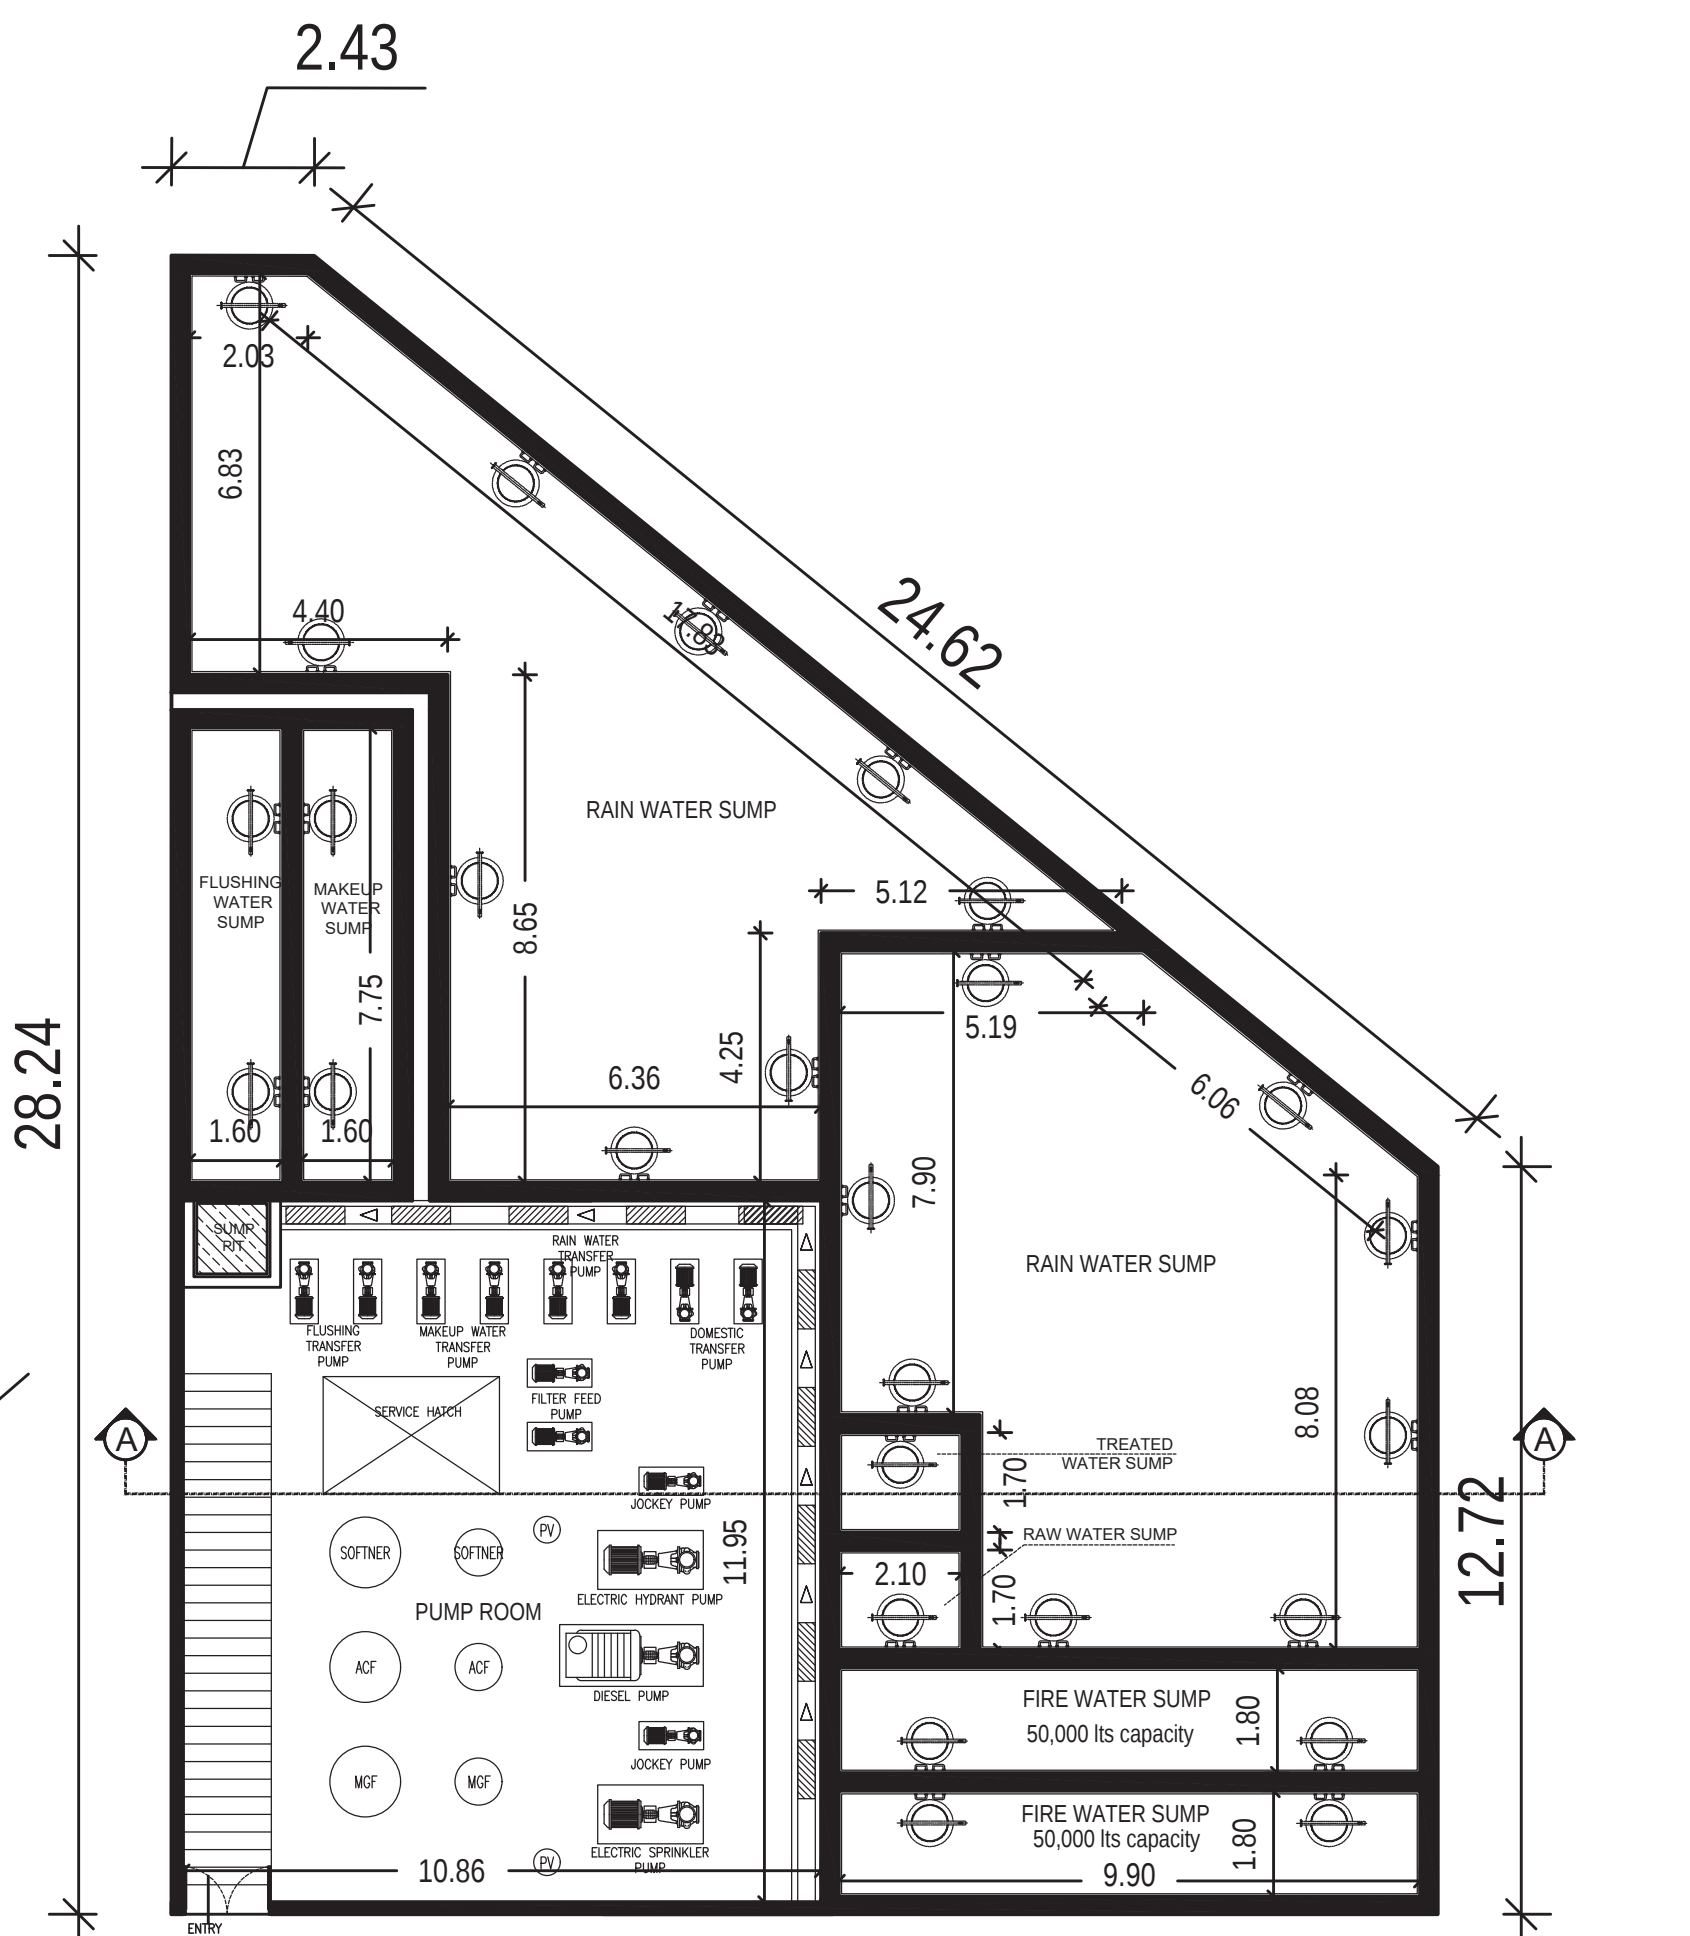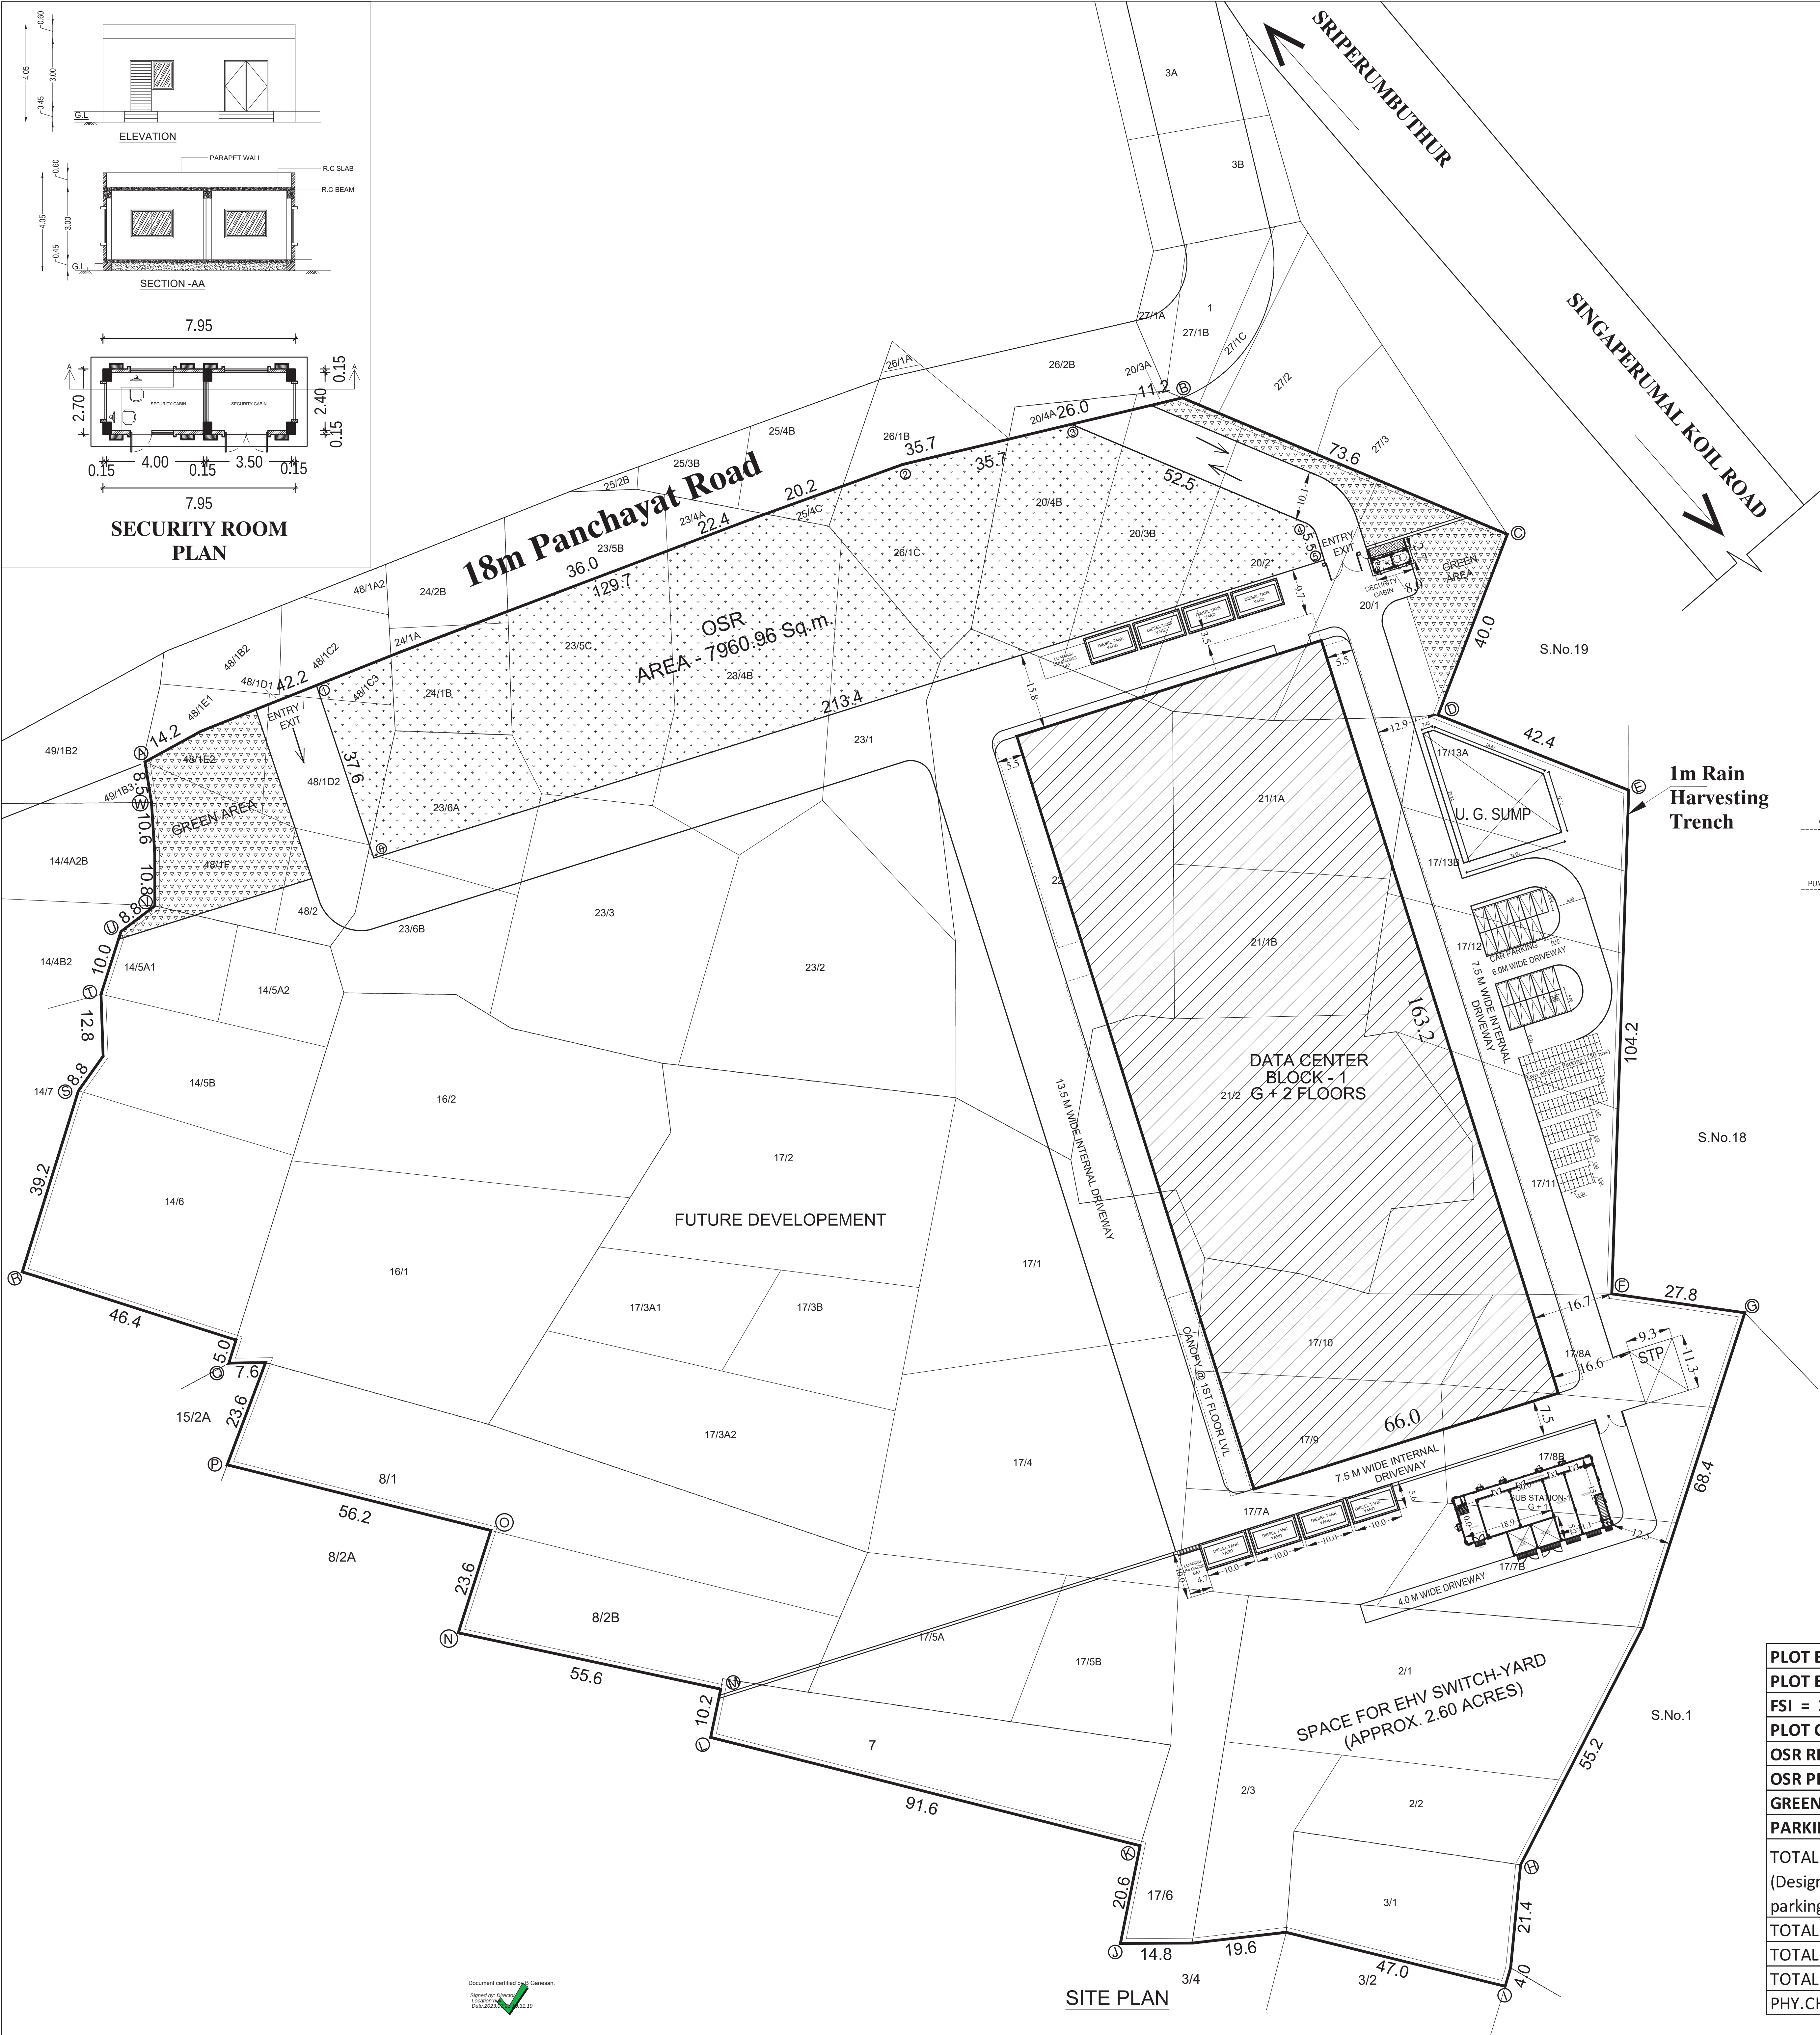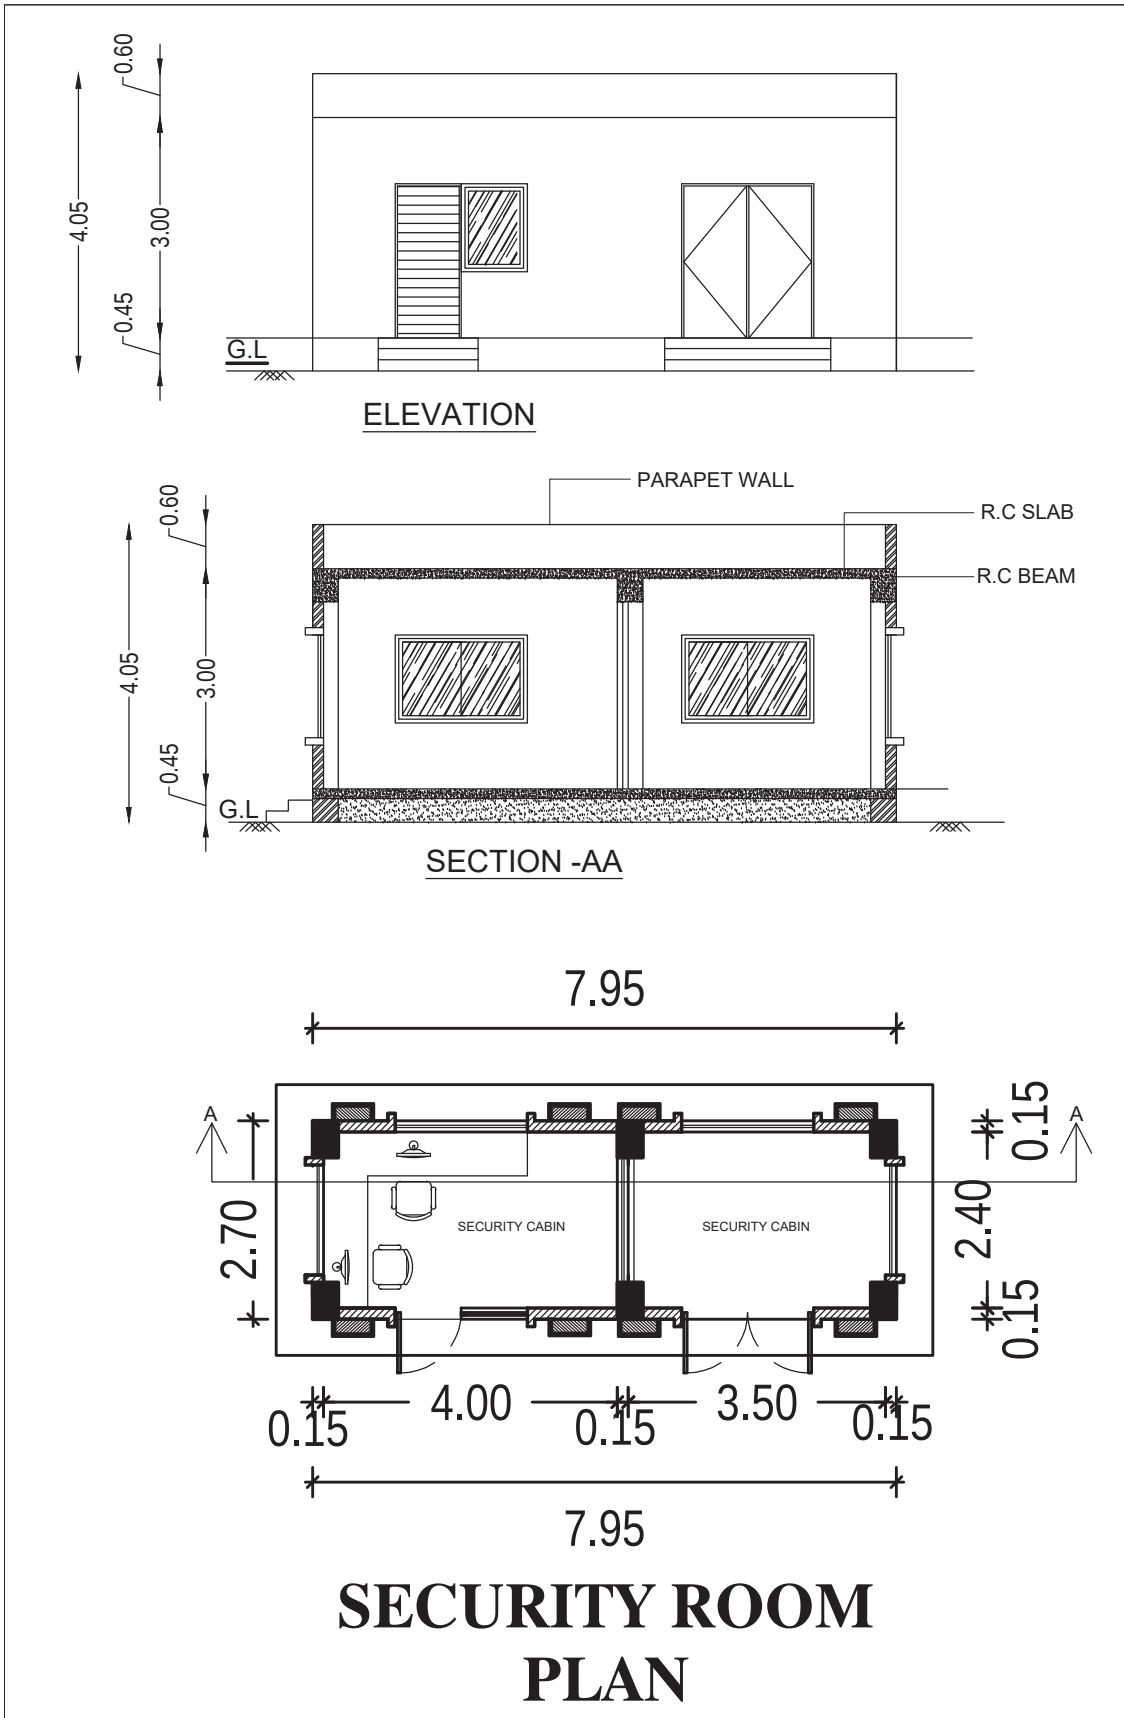

UG SUMP - SECTION - AA

AREA STATEMENT		
BLOCK NAME	FLOORS	FSI AREA Sq.m
BLOCK - 1	GROUND FLOOR (Including Canopy)	11,379.60
	1ST FLOOR (Including DG Area)	12,137.97
	2nd FLOOR (Including DG Area)	12,137.97
	Terrace Floor (Room Area)	133.66
	TOTAL	35,789.20
SUB STATION 1	GROUND FLOOR	360.29
	1ST FLOOR	357.17
	TOTAL	717.46
Security Room	GROUND FLOOR	21.47
STP (Headroom)	Ground Level	23.15
Grand Total		36,551.28

PLOT EXTENT (AS PER DOCUMENT)	79485.00	19.641 Acres
PLOT EXTENT (AS PER DRAWING)	76223.89	18.83 Acres
FSI = 36551.28 Sq.m	0.478	
PLOT COVERAGE	17.07%	
OSR REQUIRED - 10%	7948.50	
OSR PROVIDED - 10.02%	7960.96	
GREEN BELT AREA - 18.07%	13608.46	
PARKING DETAIL		
TOTAL NO OF CAR PARKING REQUIRED (Designated Office Area is 867.66 Sq.m, Hence parking Requirement - 867.66 / 100 = 9)	9	Nos
TOTAL NO OF CAR PARKING PROVIDED	21	Nos
TOTAL NO OF TWO WHEELER PROVIDED	149	Nos
TOTAL NO OF TWO WHEELER PROVIDED	150	Nos
PHY.CHALLENGED PARKING	2 NOS	

PLAN SHOWING THE PROPOSED DATA CENTRE BUILDING, DC BUILDING - 1, GROUND FLOOR + 2 FLOORS & SUBSTATION - 1, GROUND FLOOR + 1 FLOOR AT SENTHAMANGALAM VILLAGE. COMPRISED IN SURVEY NO : 2/1, 2/2, 2/3, 3/1, 7, 8/1, 8/2B, 14/5A1, 14/5A2, 14/5B, 14/6, 16/1, 16/2, 17/1, 17/2, 17/3A1, 17/3A2, 17/3B, 17/4, 17/5A, 17/5B, 17/6, 17/7A, 17/7B, 17/8A, 17/8B, 17/9, 17/10, 17/11, 17/12, 17/13A, 17/13B, 20/1, 20/2, 20/3B, 20/4B, 21/1A, 21/1B, 21/2, 22, 23/1, 23/2, 23/3, 23/4B, 23/5C, 23/6A, 23/6B, 24/1B, 25/4C, 26/1C, 48/1C3, 48/1D2, 48/1E2, 48/1F & 48/2 SENTHAMANGALAM VILLAGE, CHENGALPATTU TALUK, CHENGALPATTU DISTRICT.

COLOR CODE :

PROPOSED BUILDING

EXISTING ROAD

SITE BOUNDARY

OSR

N

W

E

S

APPLICANT:

For EVITA CONSTRUCTIONS PVT.LTD.

Director / Authorised Signatory

STRUCTURAL ENGINEER:

Hiten R Mahimtura

Structural Engineer Grade - I (SE)

Regn. No. CGLRGN/SE/G-1/2019/05009

10, Poes Road, Teyanampet, Chennai-18

Tel : 044-24329989

E-mail : chennaiemci@gmail.com

ARCHITECT :

Vaishnavi B.Arch.,

MEMBER COUNCIL OF ARCHITECTURE

CA/2017/85326

dhishtione@gmail.com