

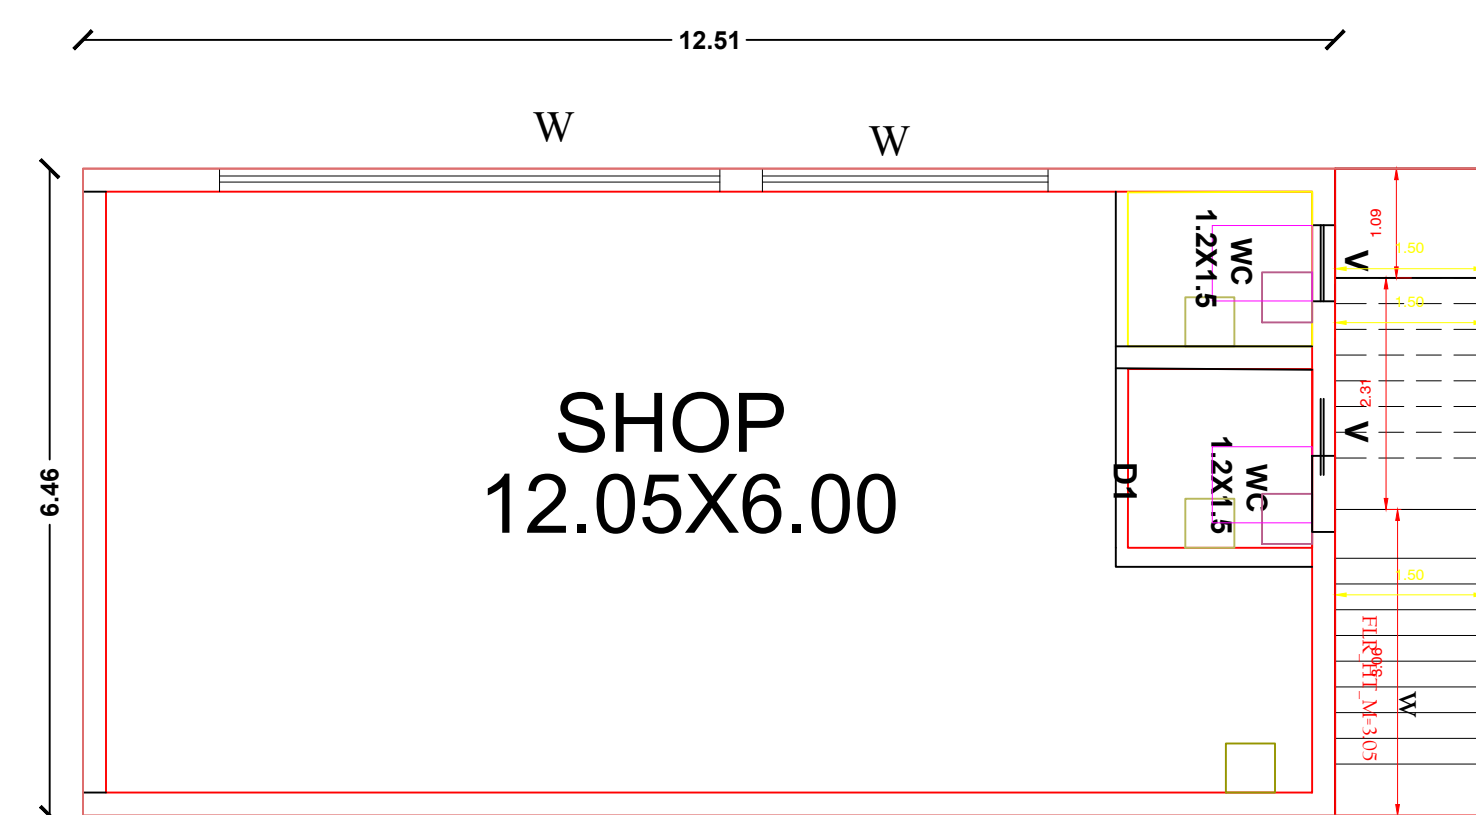



PLAN SHOWING THE PROPOSED CONSTRUCTION OF R.C.C ROOF COMMERCIAL BUILDING IN GROUND & FIRST FLOOR, R.S NO:51-17A1, PATTA NO:1264, AT VELANKANNI ARCH MAIN ROAD, VELANKANNI SPECIAL GRADE PANCHAYAT, KILVELUR TALUK, NAGAPATTINAM DISTRICT.

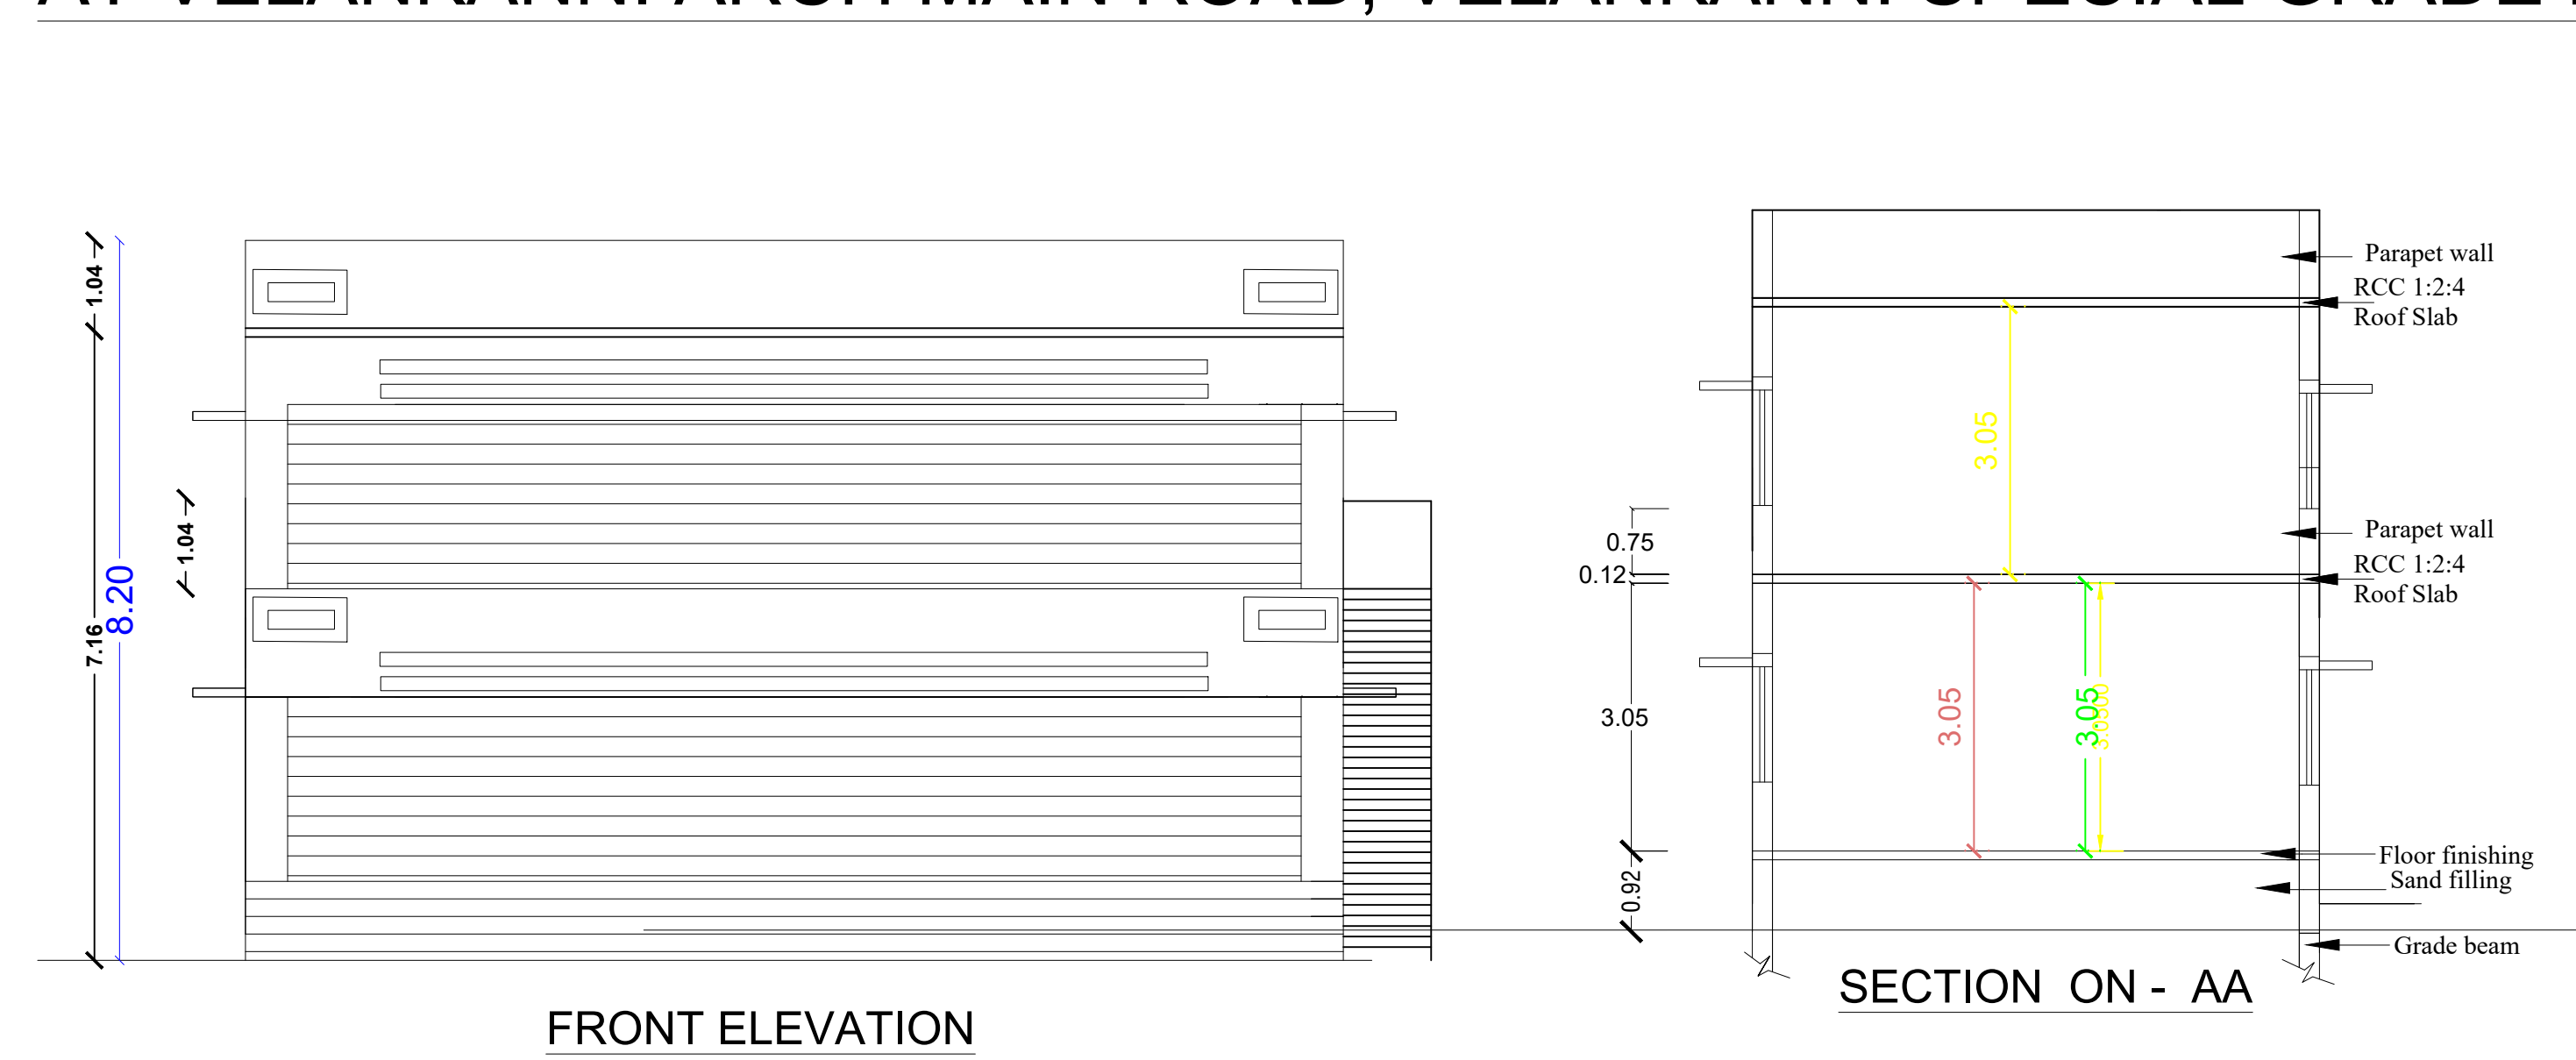

FIRST FLOOR PLAN


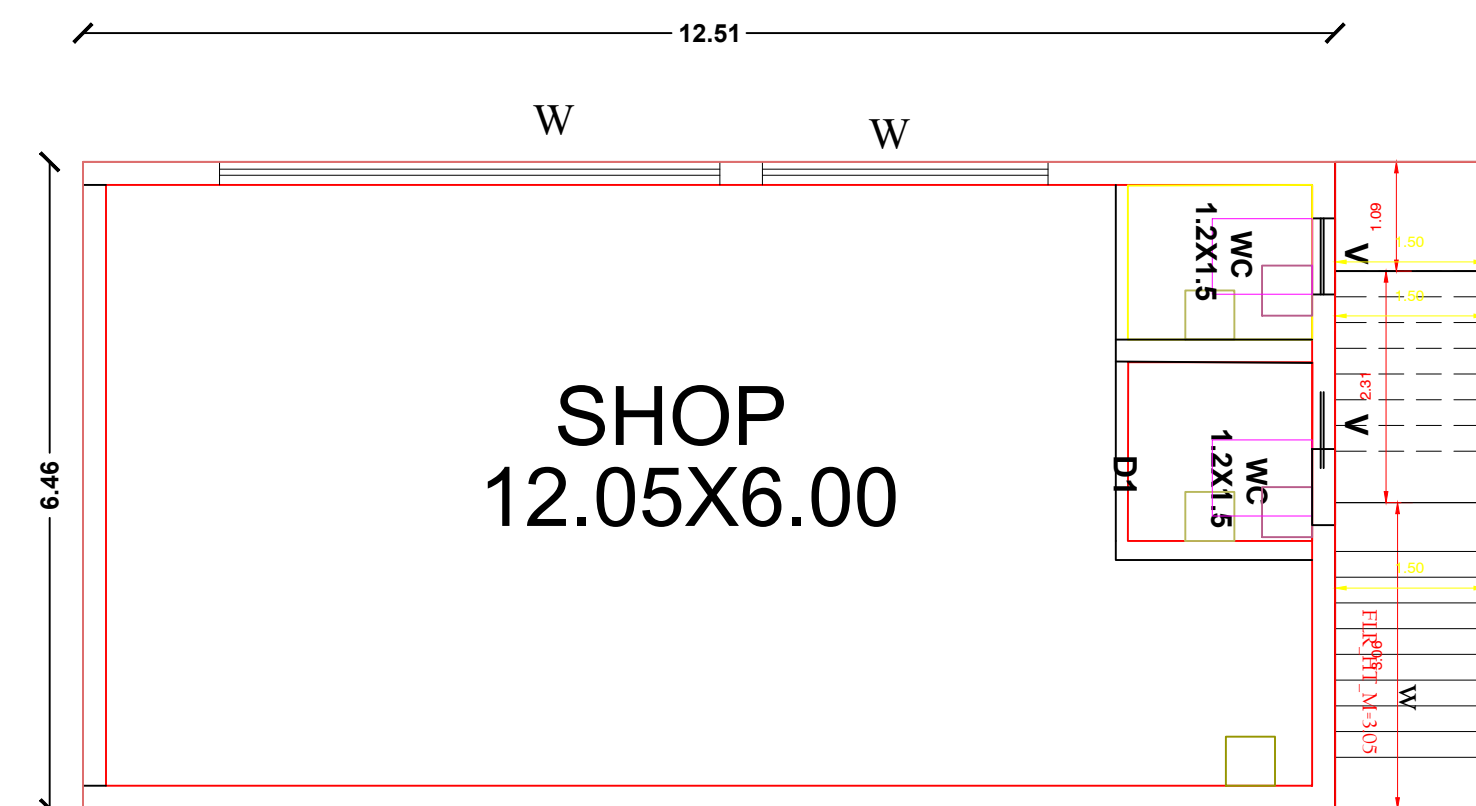


GROUND FLOOR PLAN

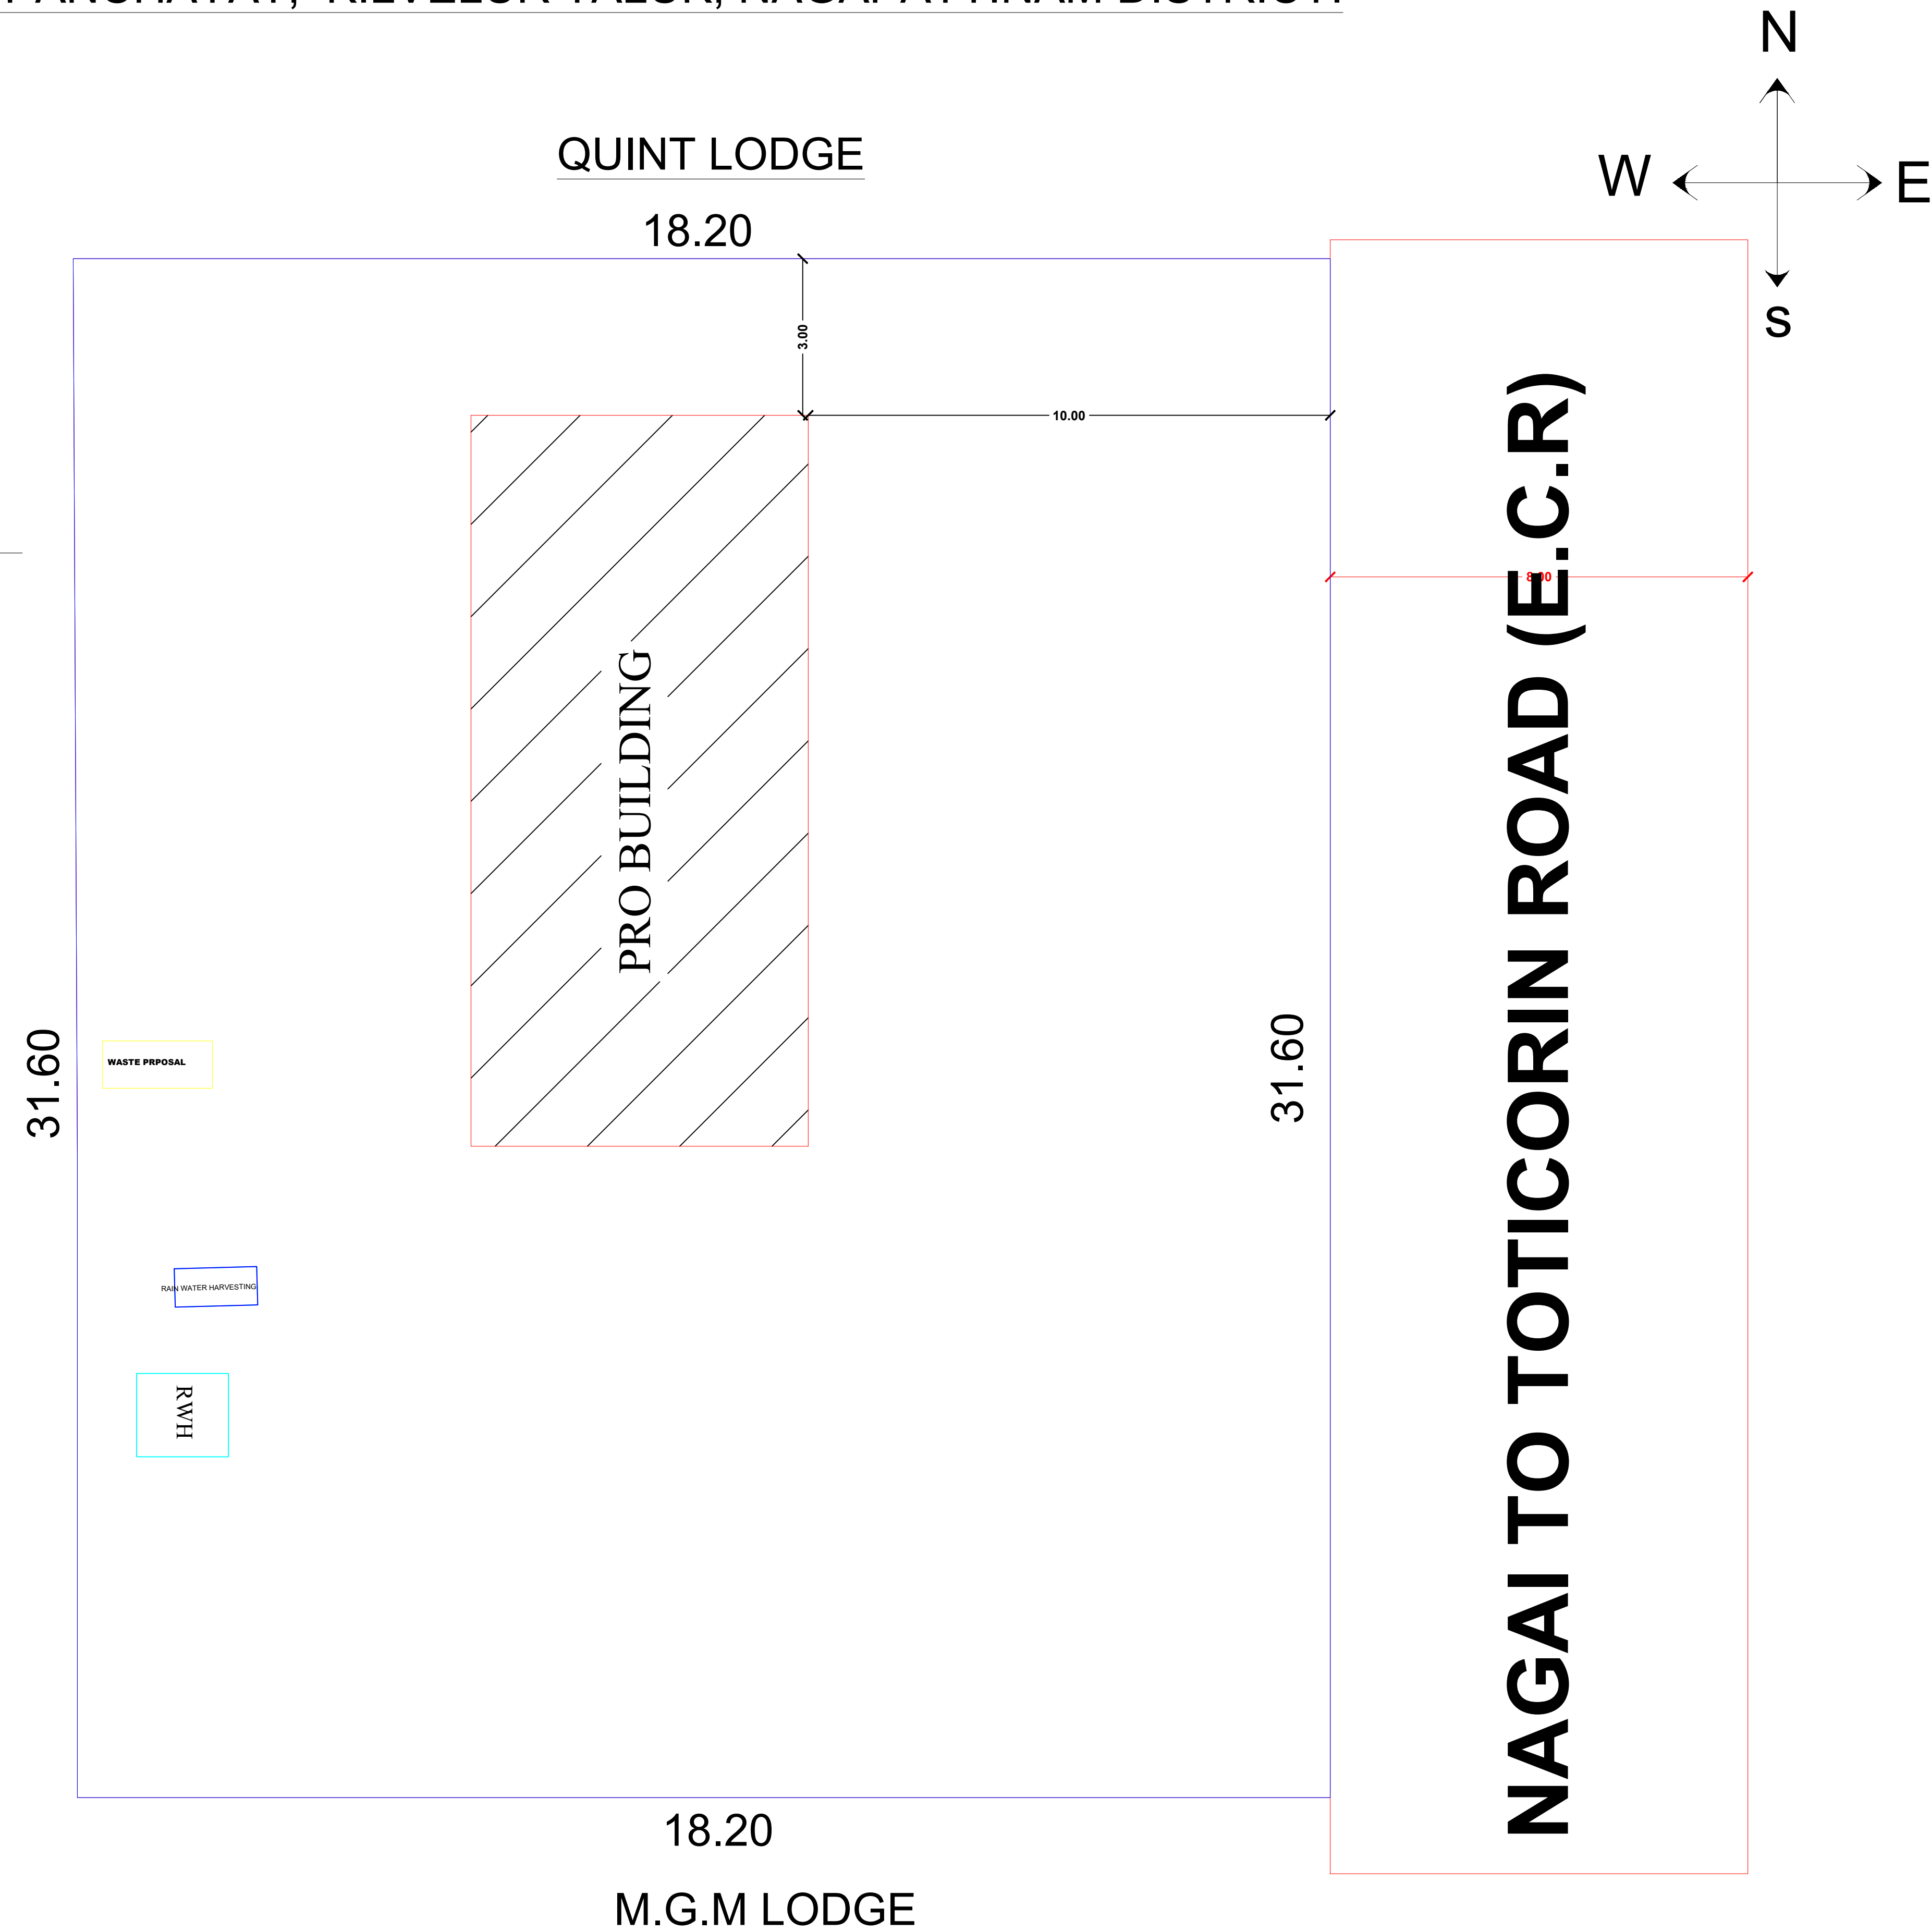


M.G.M LODGE


SITE PLAN SCALE : 1:100

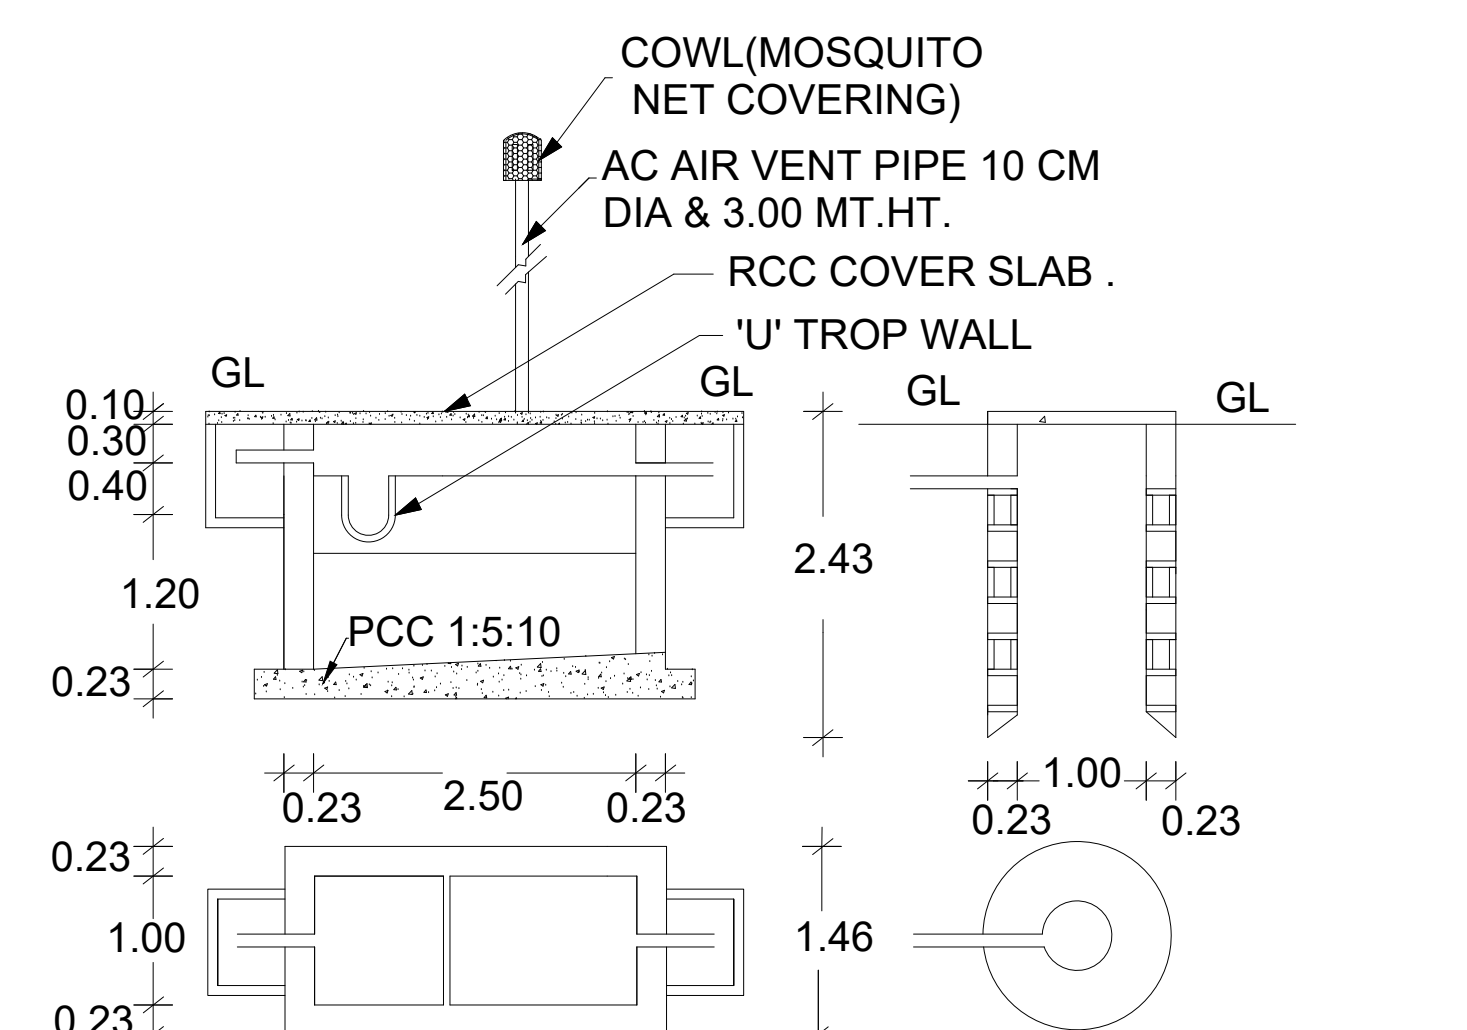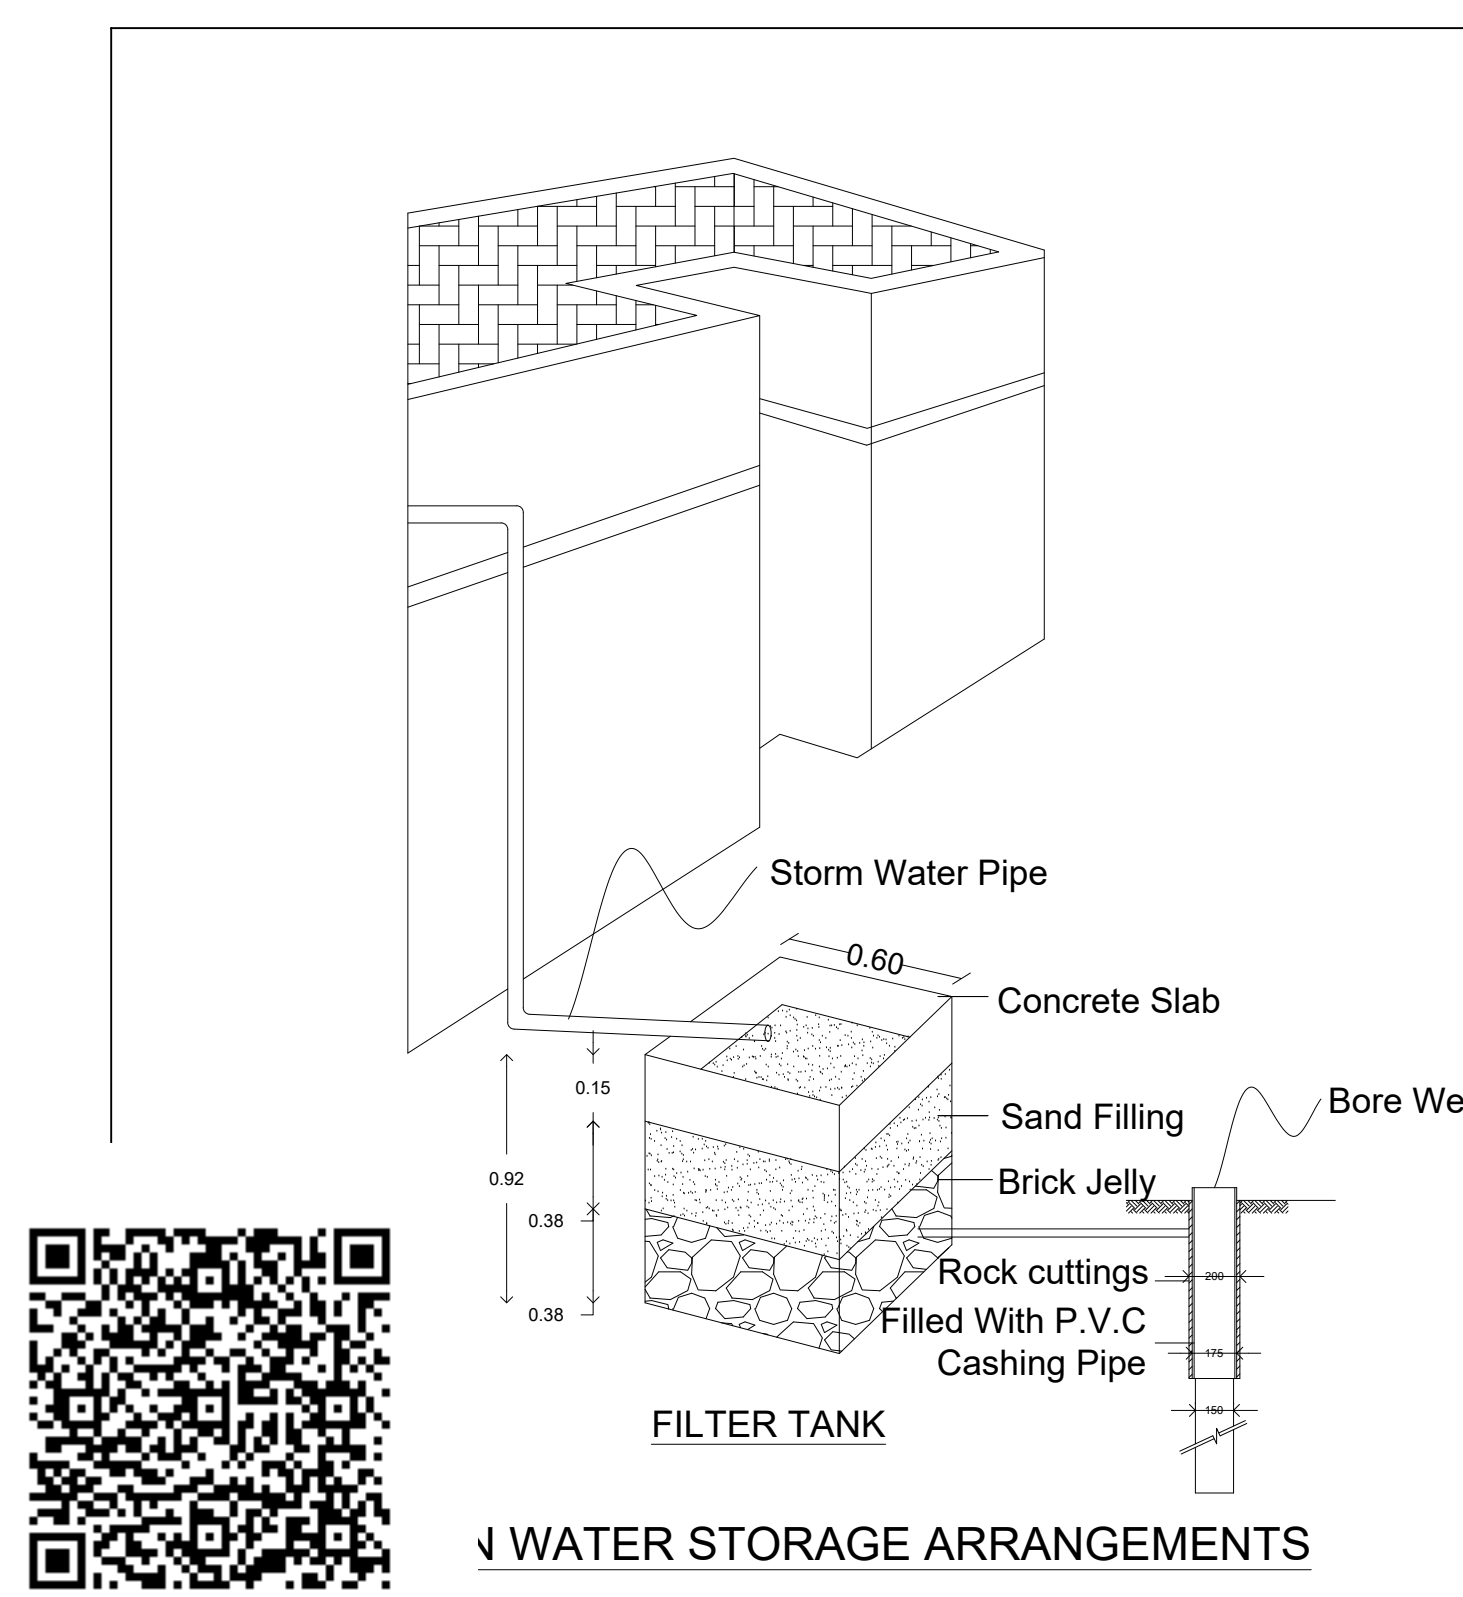

PLAN AND CROSS SECTION OF ST&SP.

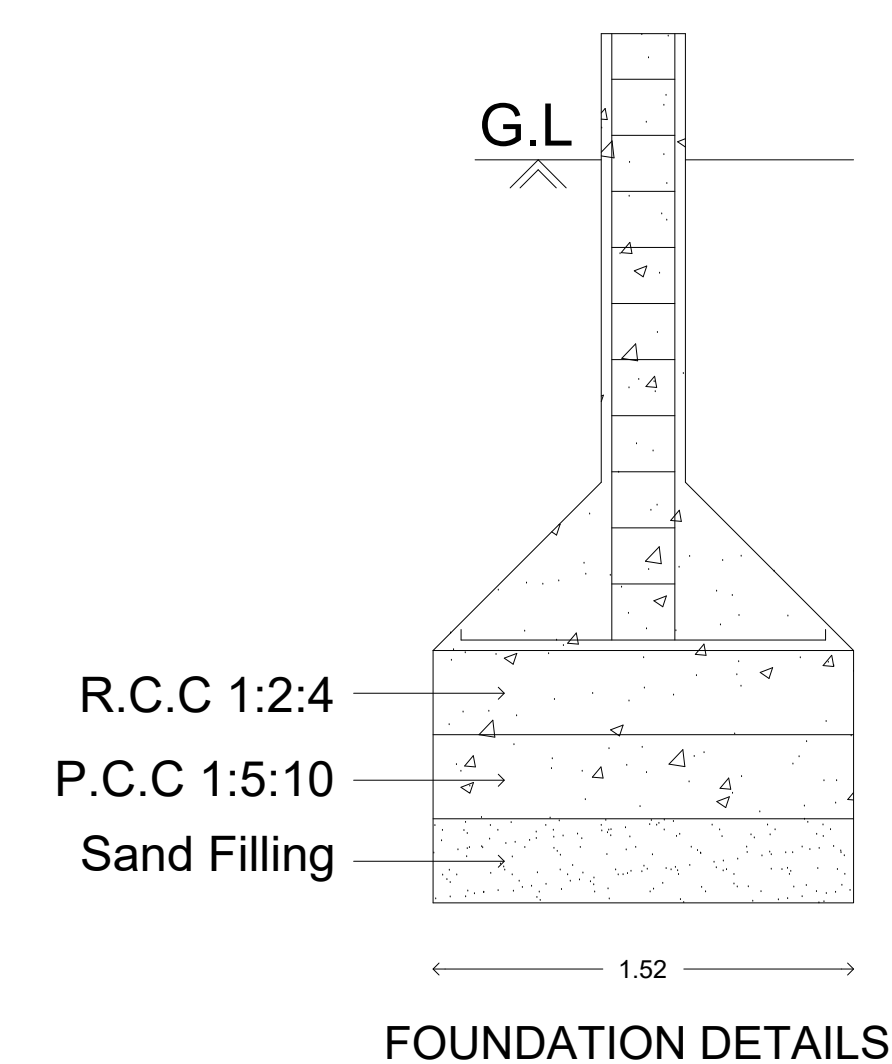

FOUNDATION DETAILS

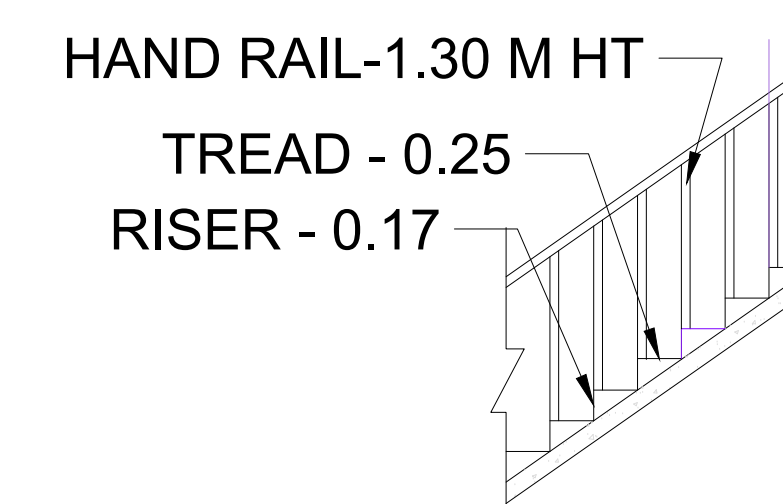

DET - OF STAIRCASE

SCHEDULE OF JOINERIES			
Type	Description	Feet	Meter
M.D	Main Door	4'0" x 7'0"	1.22 x 2.13
D	Door	3'6" x 7'0"	1.06 x 2.13
D1	Door 1	2'6" x 7'0"	0.76 x 2.13
W	Window	5'0" x 4'6"	1.52 x 1.37
W1	Window 1	4'0" x 4'6"	1.22 x 1.37
V	Ventilator	3'0" x 2'6"	0.91 x 0.76
O	Open	4'0" x 7'0"	1.22 x 2.13

AREA PARTICULARS		
Description	Sq.Feet	Meter.Sq
AREA OF THE SITE	8202.16	762.00
GROUND FLOOR	973.60	90.45
FIRST FLOOR	973.60	90.45
OPEN SPACE	7228.56	671.55

COLOUR INDEX.

SITE BOUNDRY

PROPOSED BUILDING

NOTE.

ALL DIEMENSION ARE IN FEET AND METER.
WASTE WATER USED FOR GARDEN PURPOSE.
S.W.LINE CONNECTED WITH SEPTIC TANK.

APPLICANT.

P. Rangan

Mr : P.RAMALINGAM

ENGINEER

P. Kalidoss
Er. P. KALIDOSS
DTCP REGISTERED ENGINEER
Reg.No: NGT/R&E-III/2021/008
DASS CIVIL SOLUTION
Public Office Road, Kadambadi,
Nagapattinam. Cell: 90033 66994