

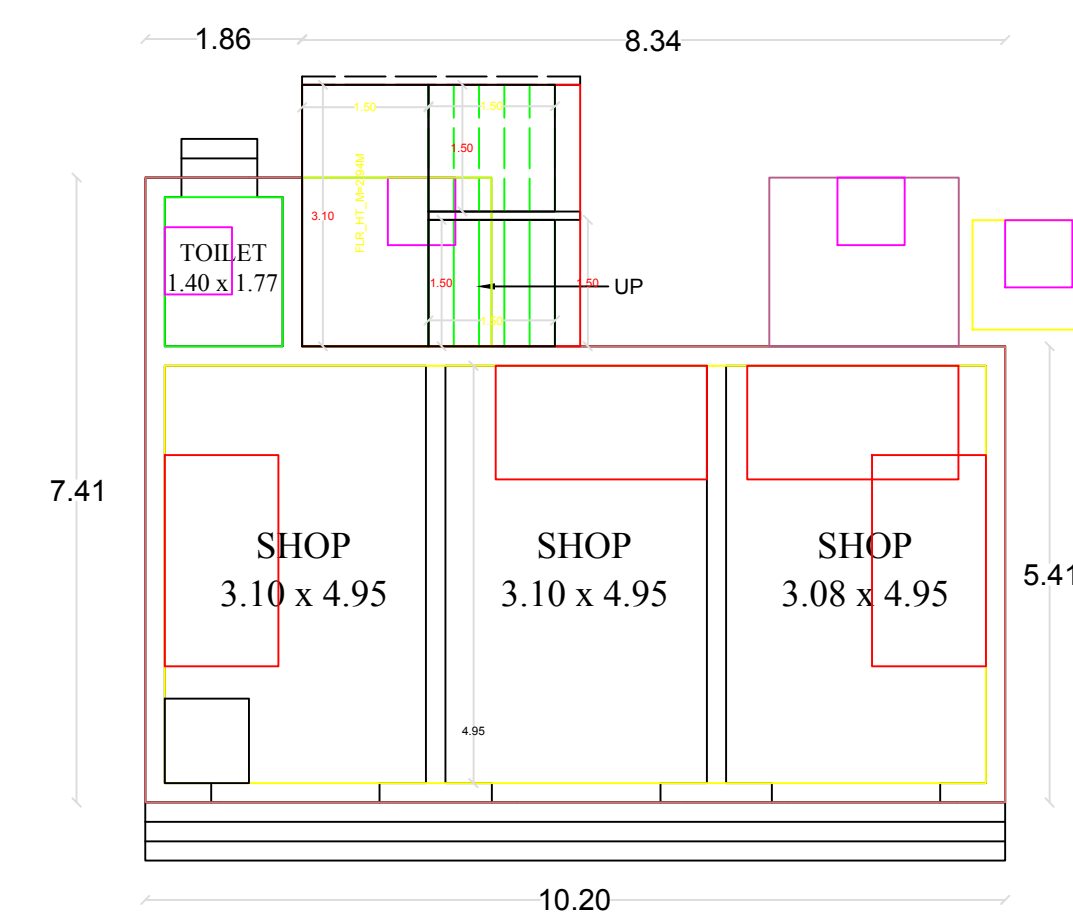
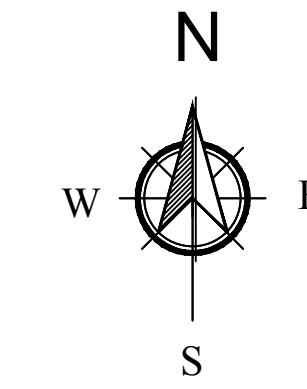
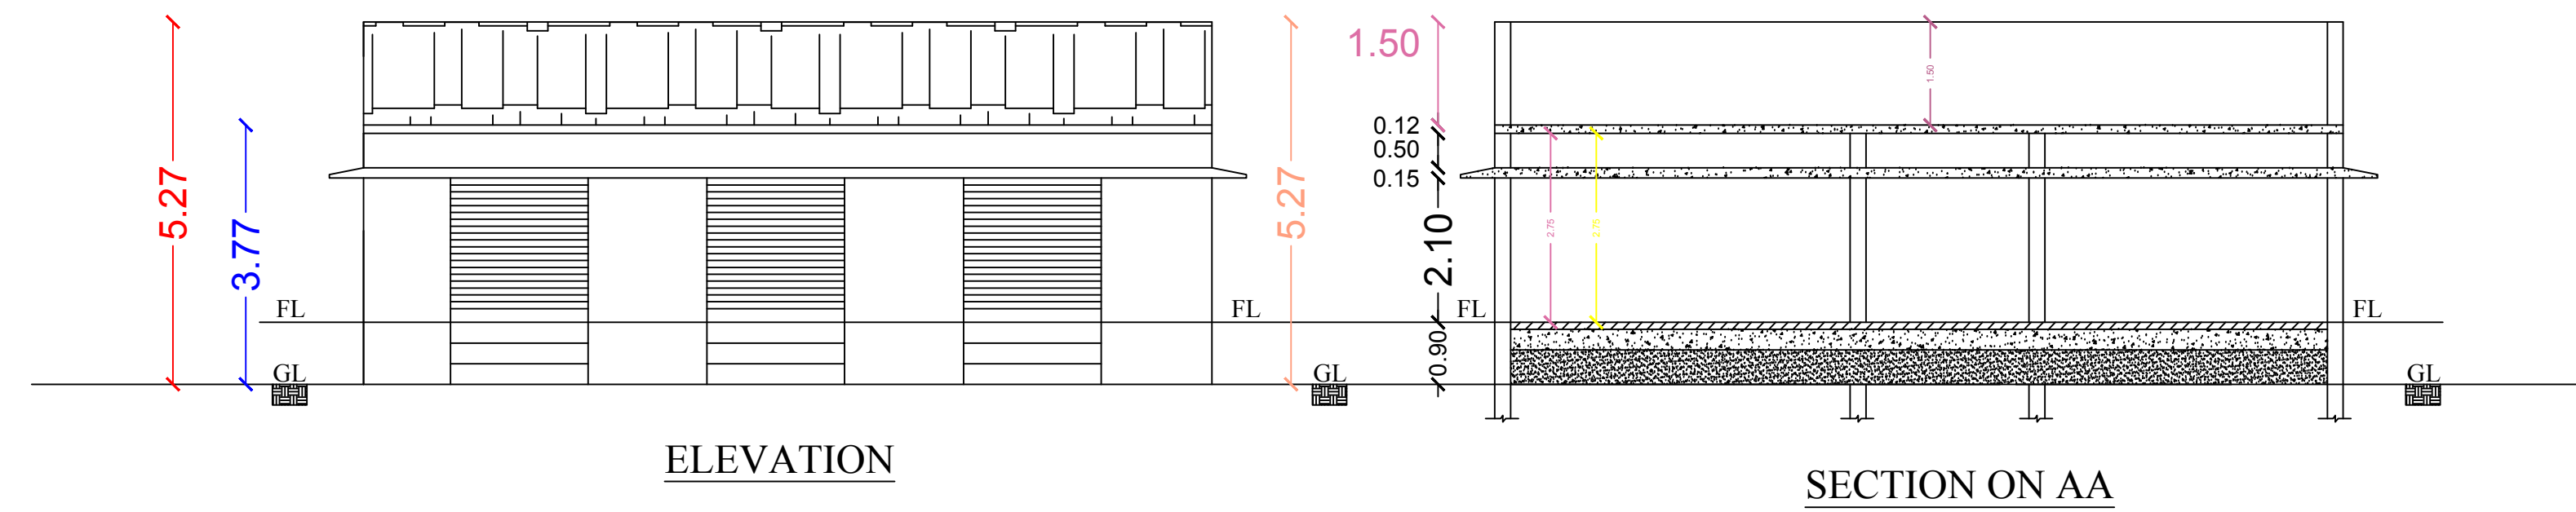



PLAN SHOWING THE PROPOSED CONSTRUCTION OF A R.C.C COMMERCIAL BUILDING GROUND FLOOR IN RS. NO: 75 / 17C,
AT, T.R. PATTINAM MAIN ROAD, PA. KONTHAGAI VILLAGE, THITTACHERRY, NAGAPATTINAM DISTRICT.

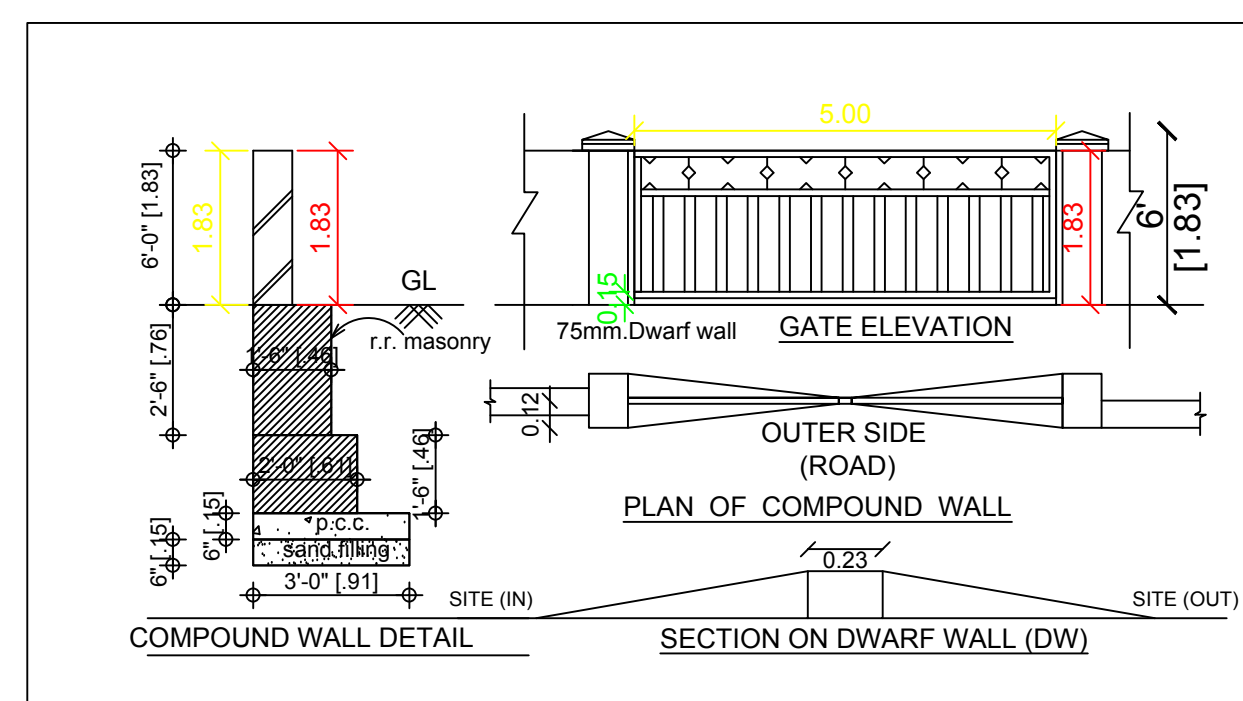

PROPOSED
GROUND FLOOR PLAN

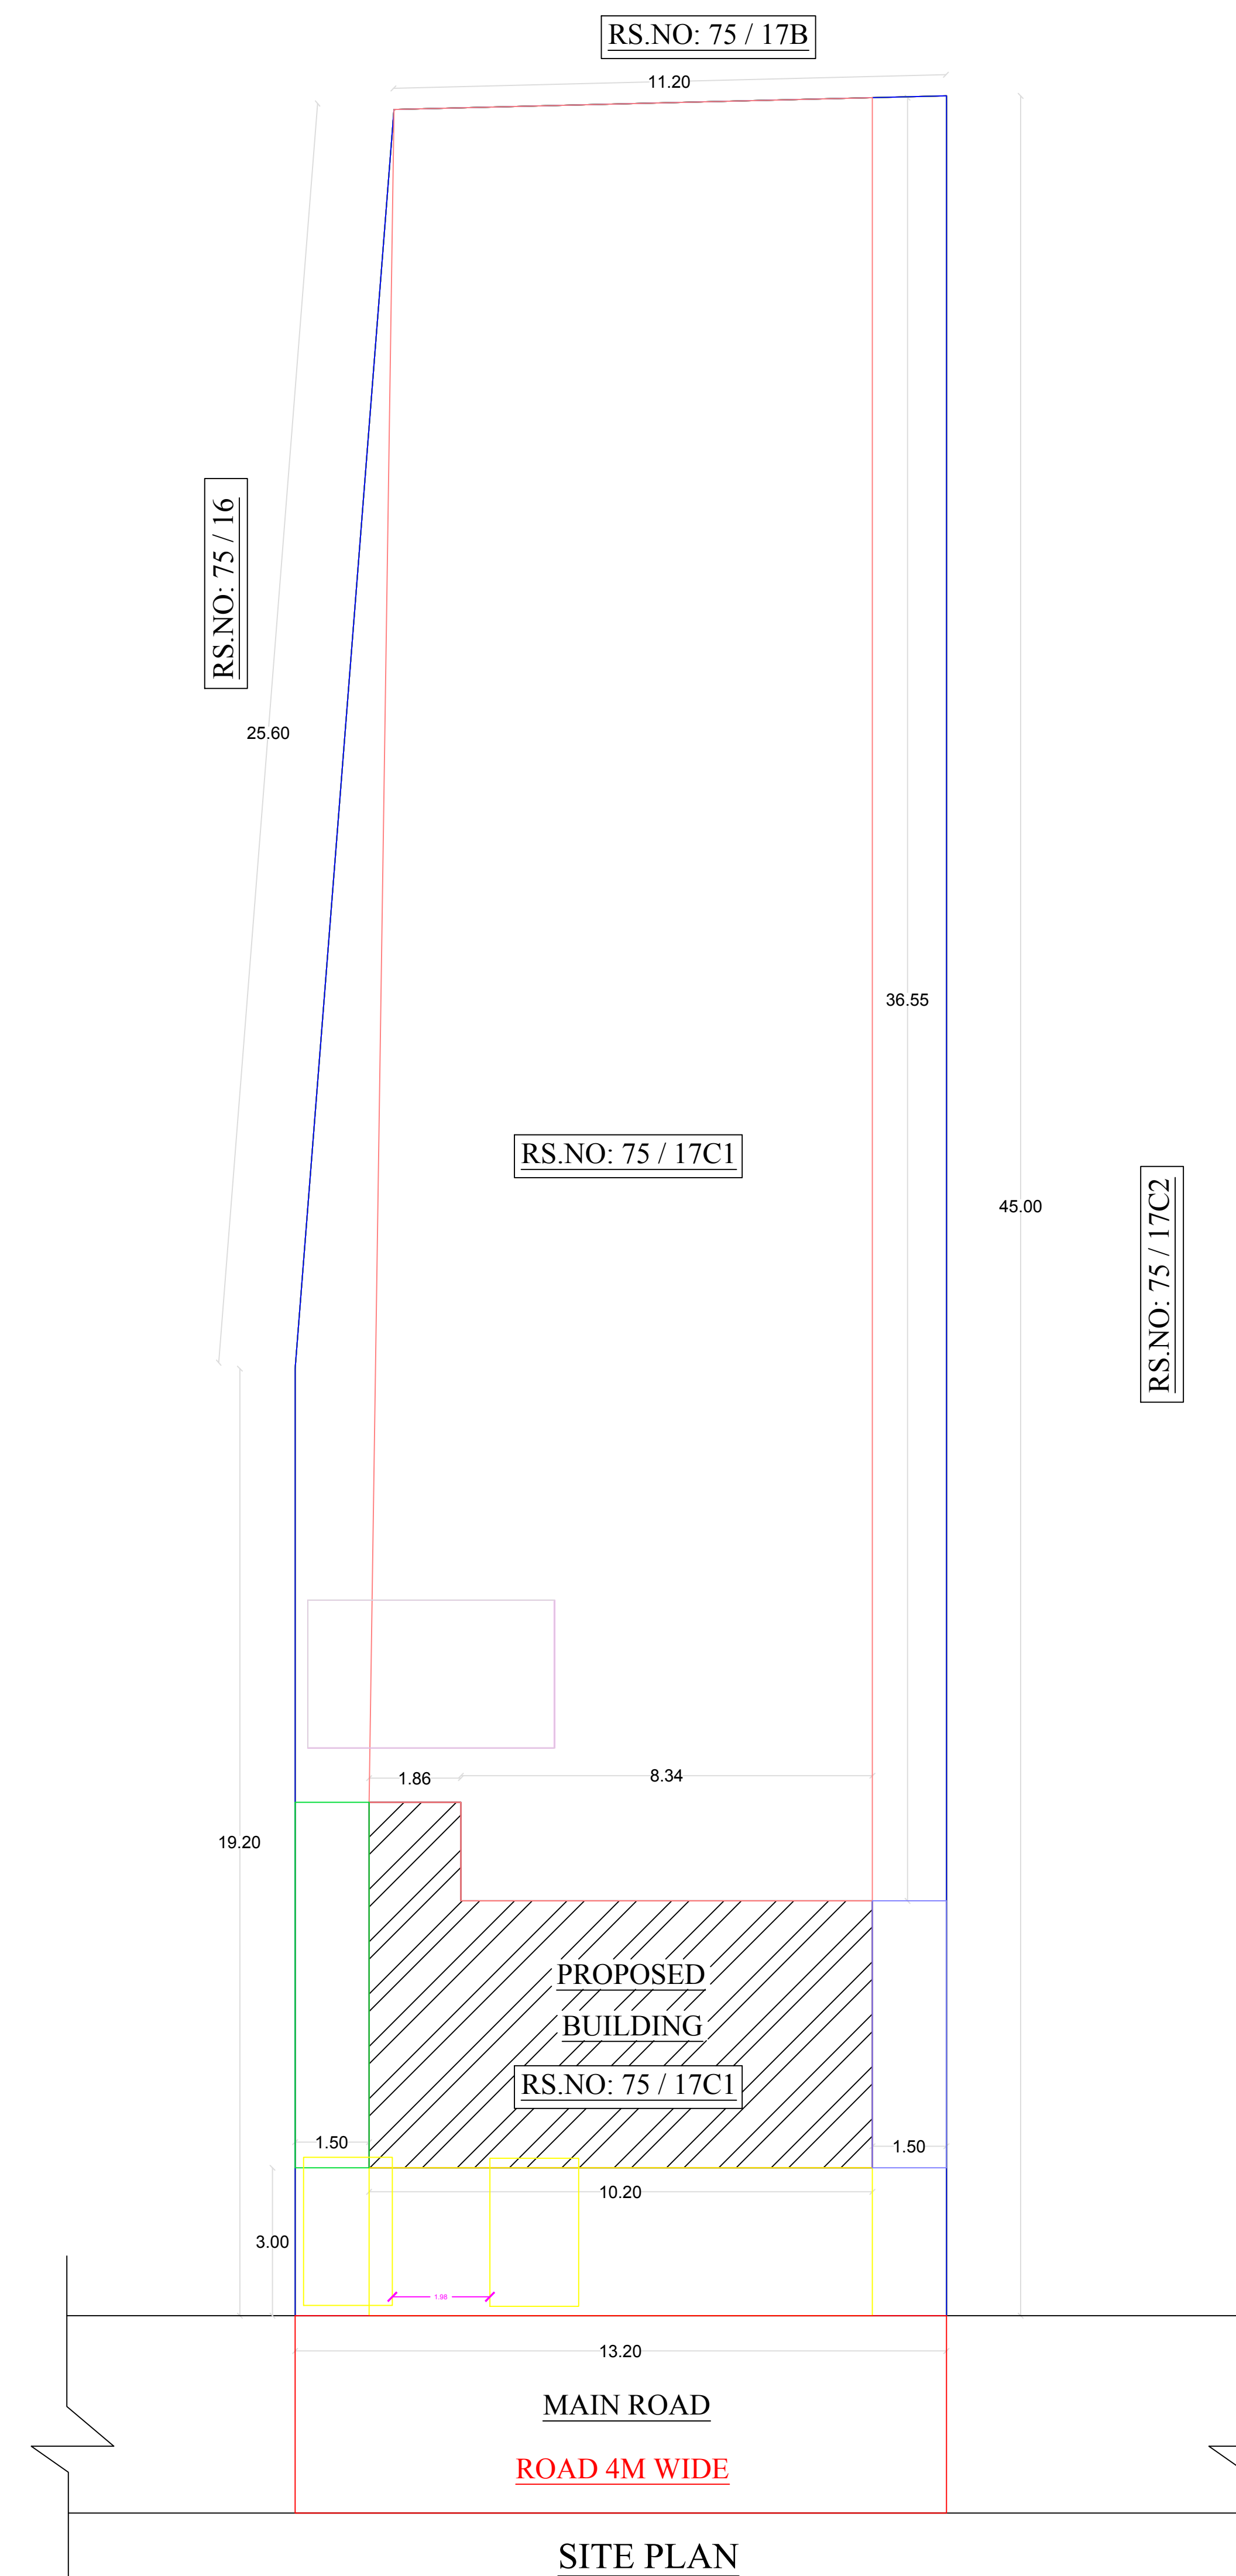

<u>FSI CALCULATION:</u>	<u>PARKING AREA:</u>	<u>NOTE:</u>	<u>DRAWN BY:</u>
$\text{Floor Space Index} = \frac{\text{Total Floor Area (All Floor)}}{\text{Site Area}}$	Car Parking = Nil	To Provide Rain Water Harvesting System Arrangements in the Proposal Construction as per Plan	Er. R. SANKAR, M.F (STRUCTURAL) CONTACT NUMBER: 9870281781
$= \frac{58.90}{566.33} = 0.104 < 2.00$	Two Wheeler Parking = Nil	Sewage Water line to be Connected to UGDS	DTPC, CORPORATION & MUNICIPALITY REGISTERED ENGINEER NAGAPATTINAM MUNICIPAL TOWN

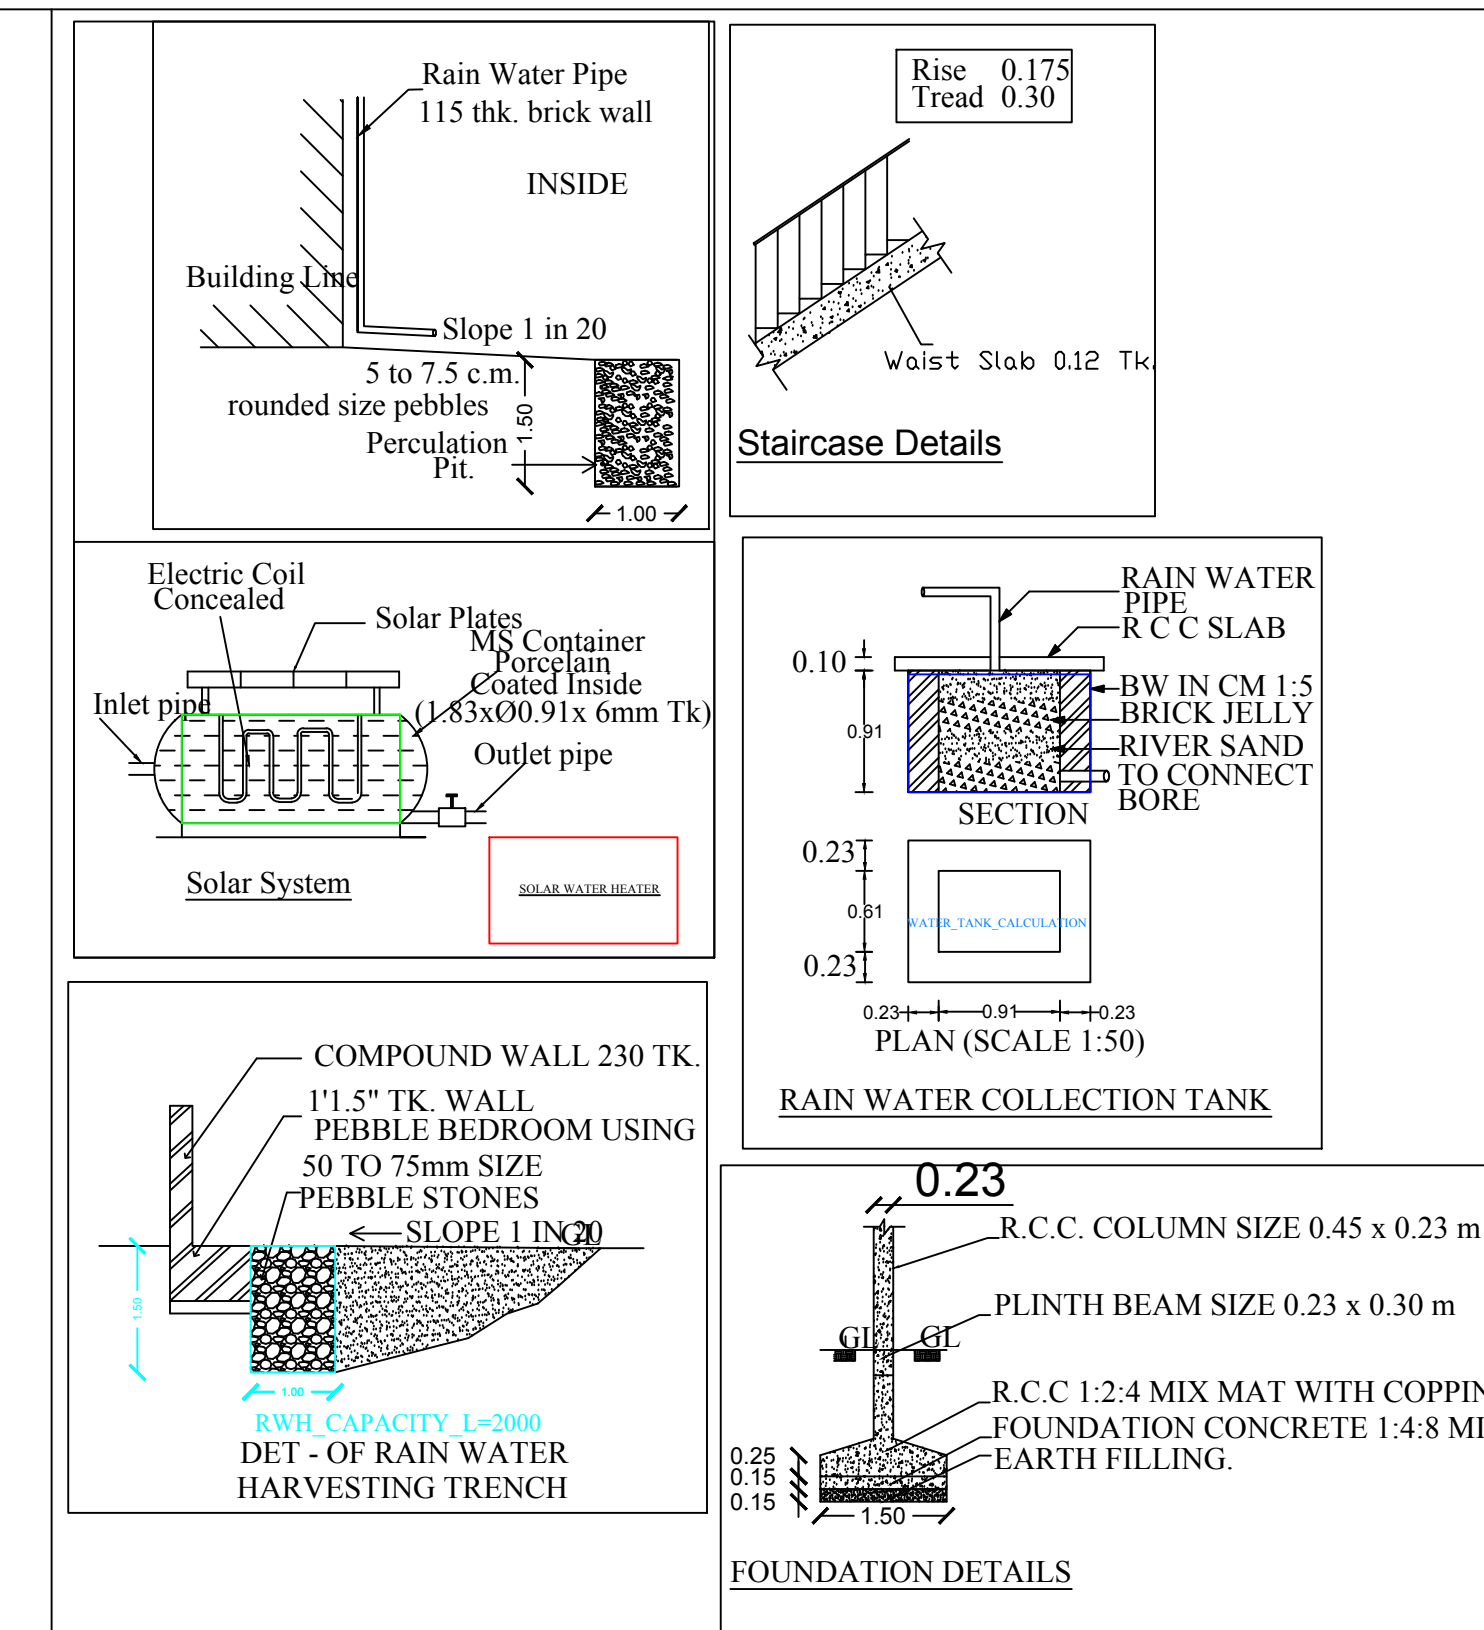

ALL DIMENSIONS ARE IN METER. SCALE-1:100

SCHEDULE OF JOINERY

RS - ROLLING SHUTTER- 2.00 M x 2.10 M	
MD - MAIN DOOR	- 1.00 M x 2.10 M
D - DOOR	- 0.90 M x 2.10 M
D1 - DOOR	- 0.80 M x 2.10 M
W - WINDOW	- 1.20 M x 1.35 M
V - VENTILATOR	- 0.80 M x 0.80 M

AREA DETAILS

TOTAL SITE AREA	- 566.33 SQ.M	6096.00 SQ.FT.
PROPOSED GF AREA	- 58.90 SQ.M	634.00 SQ.FT.
OPEN AREA	- 507.43 SQ.M	5462.00 SQ.FT.

APPLICANT NAME

Mrs. K. SULOCHANA

2 K-substance

REGISTERED ENGINEER

