

PLAN SHOWING THE PROPOSED
FACTORY BUILDING FOR "M&S ESWARI
ELECTRICALS Pvt Ltd." AT S.No
43/1C Part, ATCHIVILAGAM VILLAGE/
KODUR PANCHAYAT, LATHUR
PANCHAYAT UNION, CHEYYUR TALUK,
CHENGALPATTU DISTRICT.

Category of The Industry - RED

SPECIAL ECONOMIC ZONE

MANUFACTURING DETAILS:- Electrical Product Production

COLOUR INDEX

PROPOSED BUILDING
EXTG. ROAD
SITE BOUNDARY



ALL DIMENSIONS ARE IN METER
SCALE 1:100

Legend	Description	size in m
RS1	ROLLING SHUTTER	5.00x4.00
RS2	ROLLING SHUTTER	8.00x4.00
ED	EMERGENCY DOOR	1.20x2.10
D1	DOOR	1.00x2.10
D2	DOOR	0.75x2.10
V1	VENTILATOR	2.00 x 0.75
V2	VENTILATOR	0.60x0.60

AREA STATEMENT

GROUND FLOOR	2170.00 Sq.m
MEZZANINE FLOOR	124.00 Sq.m

SPECIFICATION :-

1. M&S WELLS IN FOUNDATION AND BASEMENT
2. R.C.C 1:2:4 IN FOUNDATION AND BASEMENT AS LEVELING COURSE
3. R.C.C 1:2:4 COLUMN FOOTING WITH M&S CONCRETE
4. BRICK WORK IN 230 MM OUTSIDE WALL AND 115 MM PARTITION FOR BASEMENT, COVER-STRUCTURE AND PARTIAL WALL
5. R.C.C LAPPED BEAMS AND SLABS IN 1:2:4
6. WEATHERING COURSE IN BRICK HEAVY LINE CONCRETE MORTAR WITH 5 COVERS OF FRESHED TILES Laid TO SLOPE
7. PLASTERING IN CM 1:4
8. DOORS IN TEAK WOOD & COUNTRY WOOD
9. WINDOWS WITH UPVC DOUBLE GLAZING

For ESWARI ELECTRICALS PVT LTD

[Signature]
APPLICANT SIGNATURE


[Signature]
STRUCTURAL ENGINEER

[Signature]
G. SELVAKUMAR
Reg. No. CA/91/1-1151,
Sethuramapuram, Cheyyur,
Chengalpattu - 603 105.
REGISTERED ENGINEER / ARCHITECT




OFFICE USE
TAMILNADU STATE WIDE SINGLE WINDOW PORTAL
DCR Number : DCR52023PUT40
Online Application : SWP/BPA/009626/2023
Scrutiny Reference : FL1TF00S


Technical Approval - SWP/ILB/A.D./D.T.C.P(CD3)No.23/2023
Number

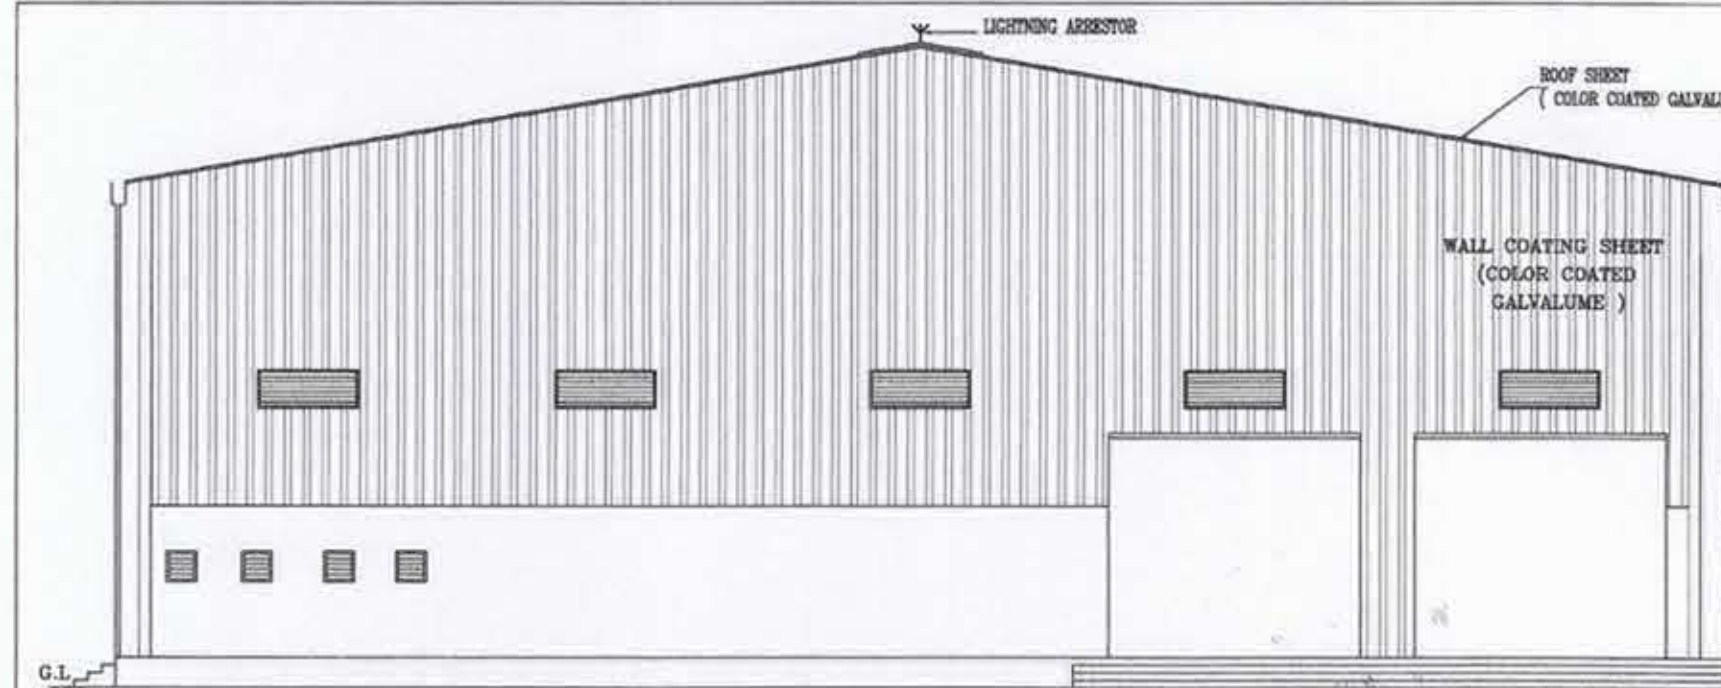


FRONT ELEVATION

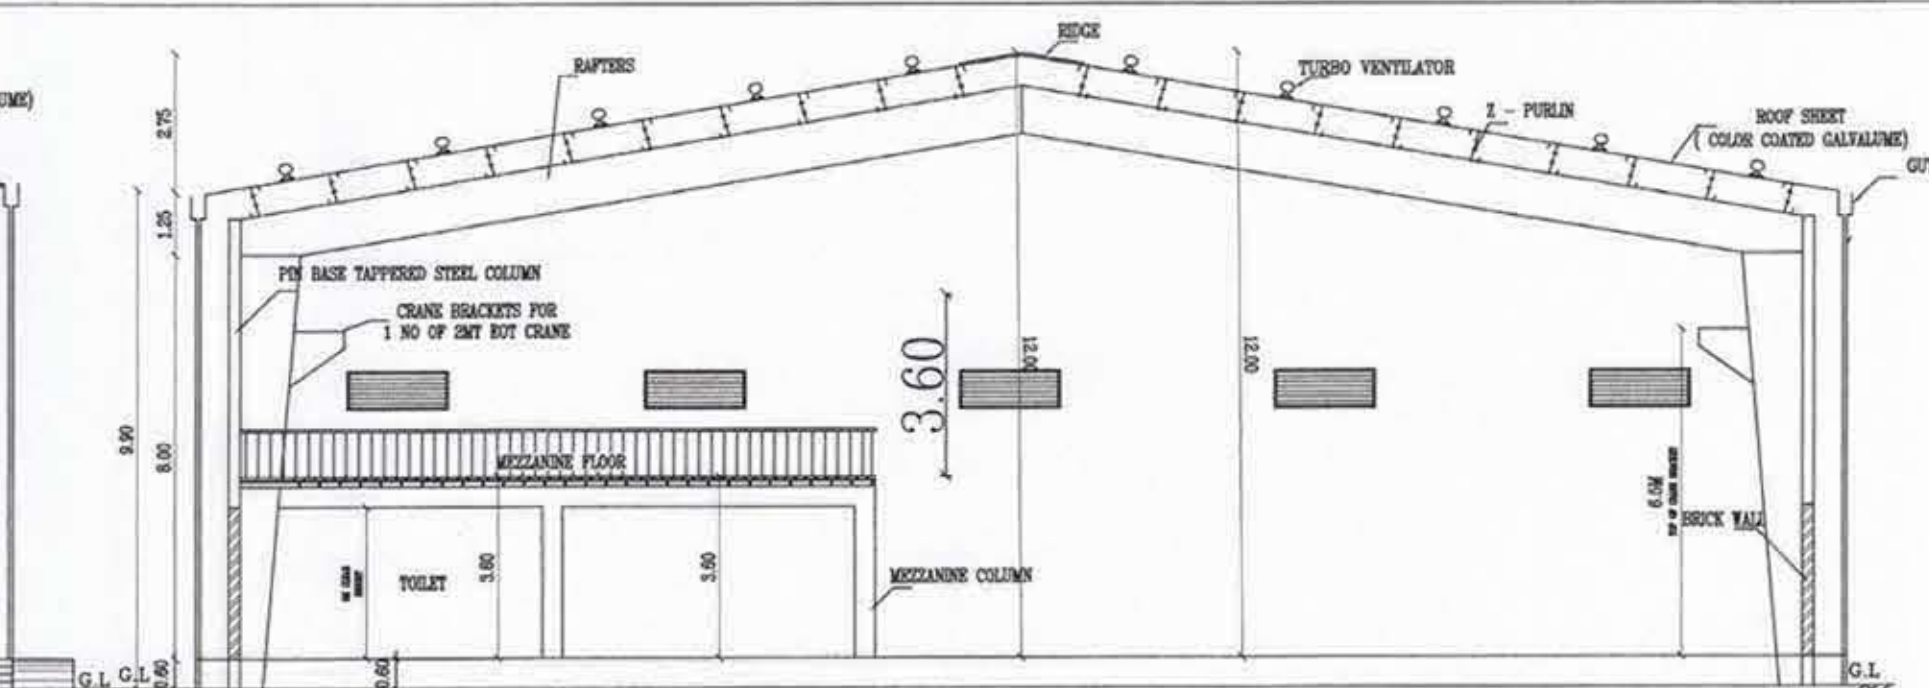


SECTION - XX

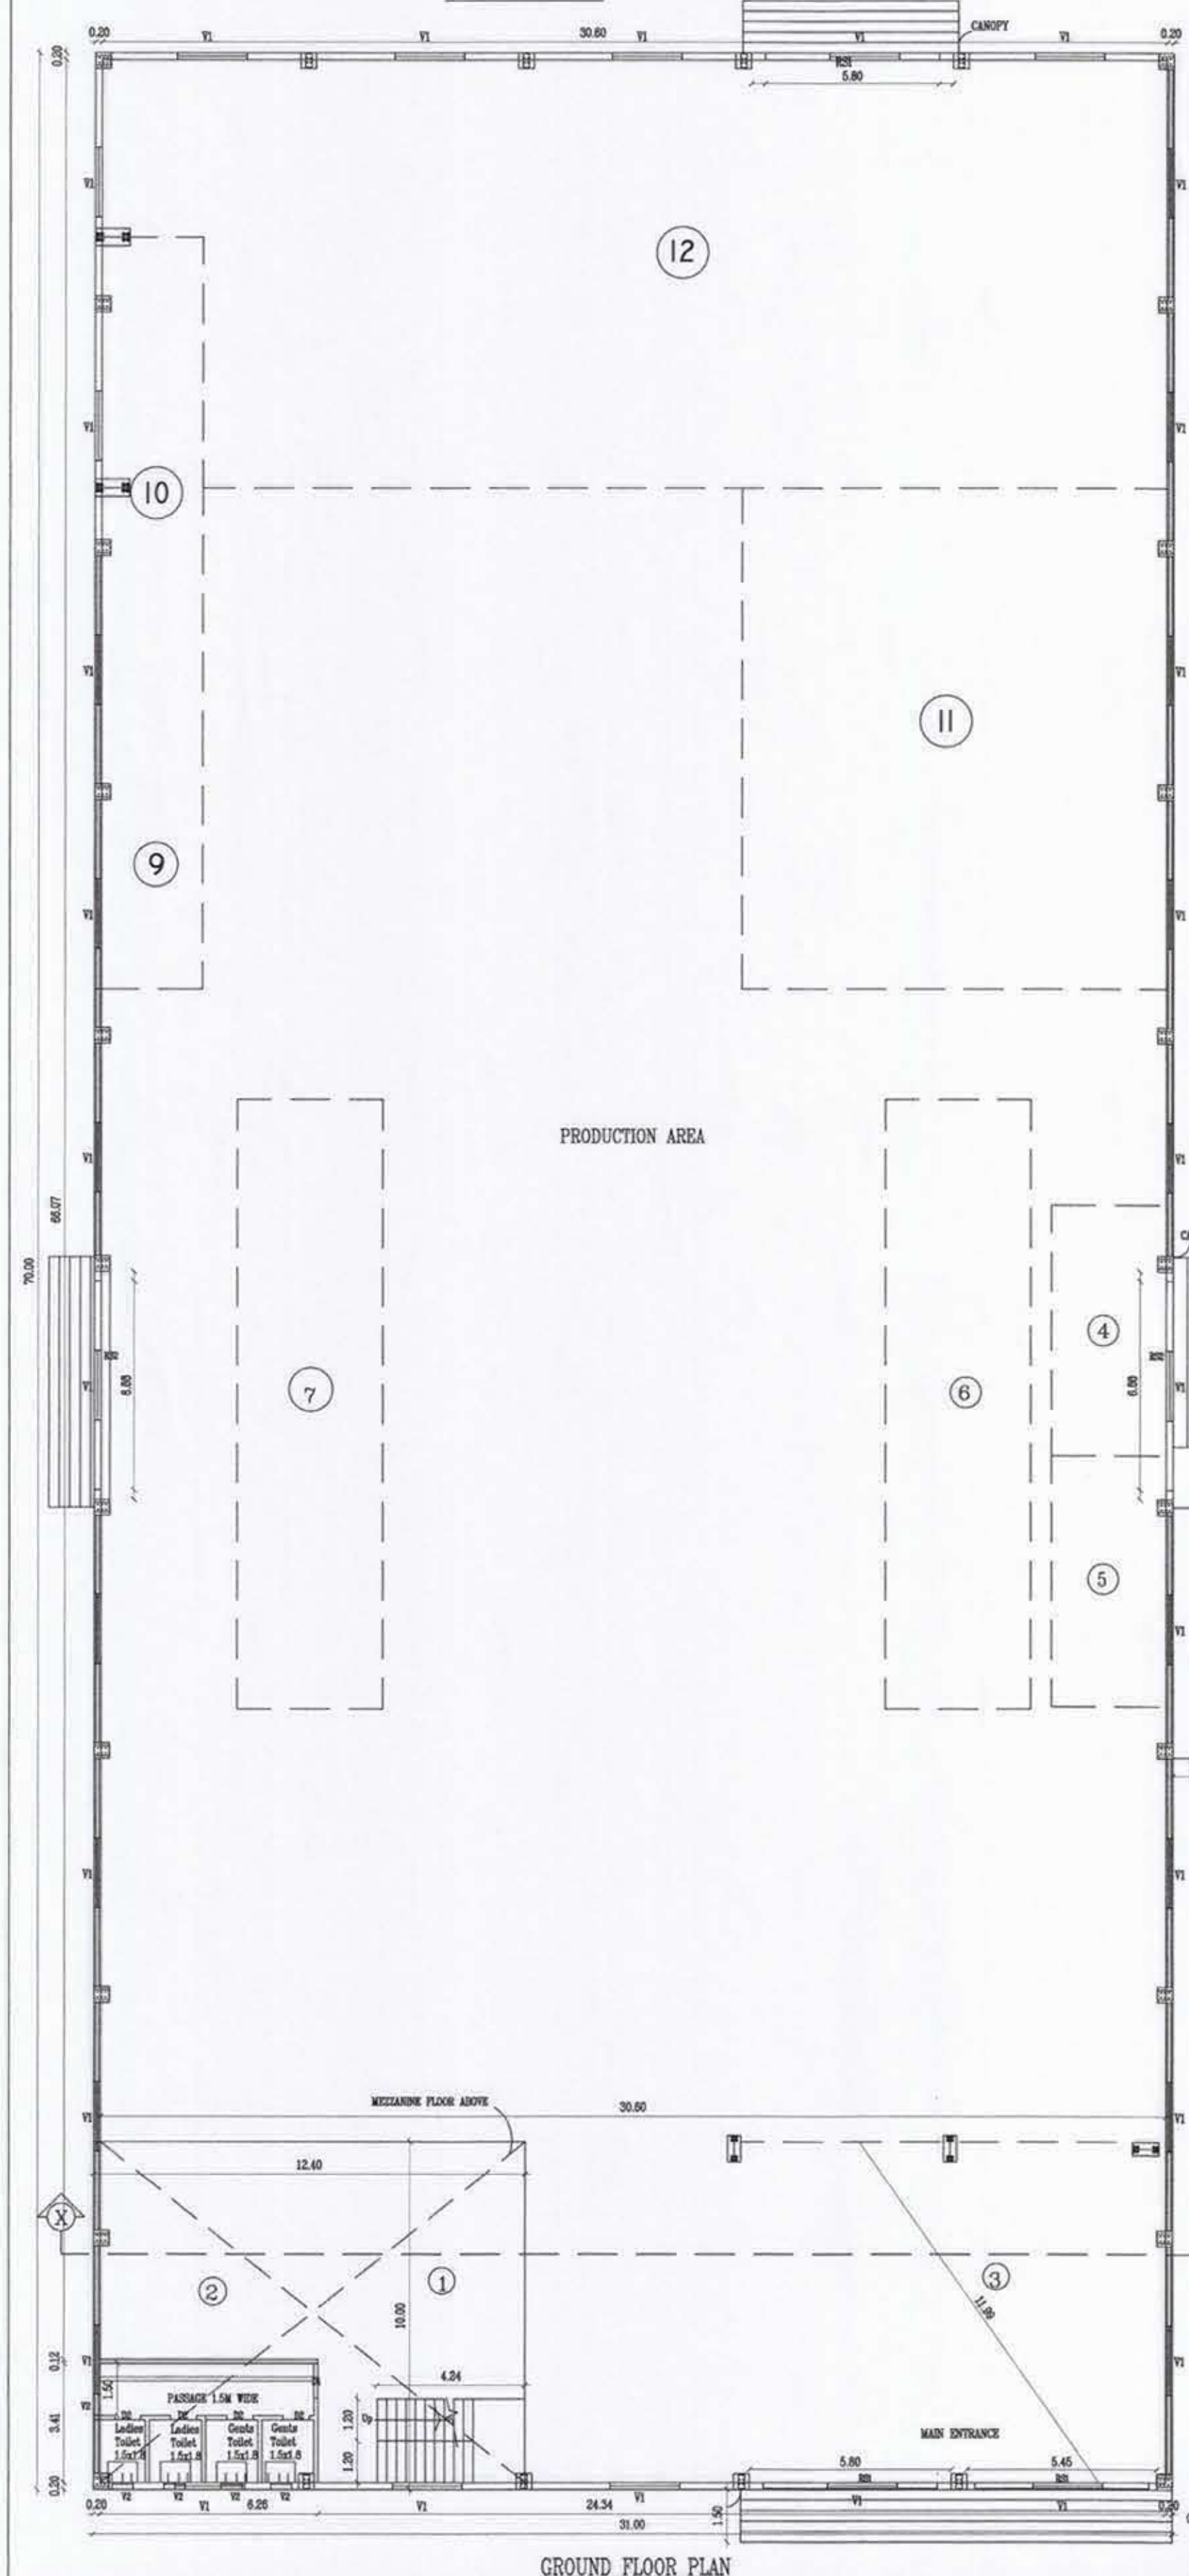

GROUND FLOOR PLAN

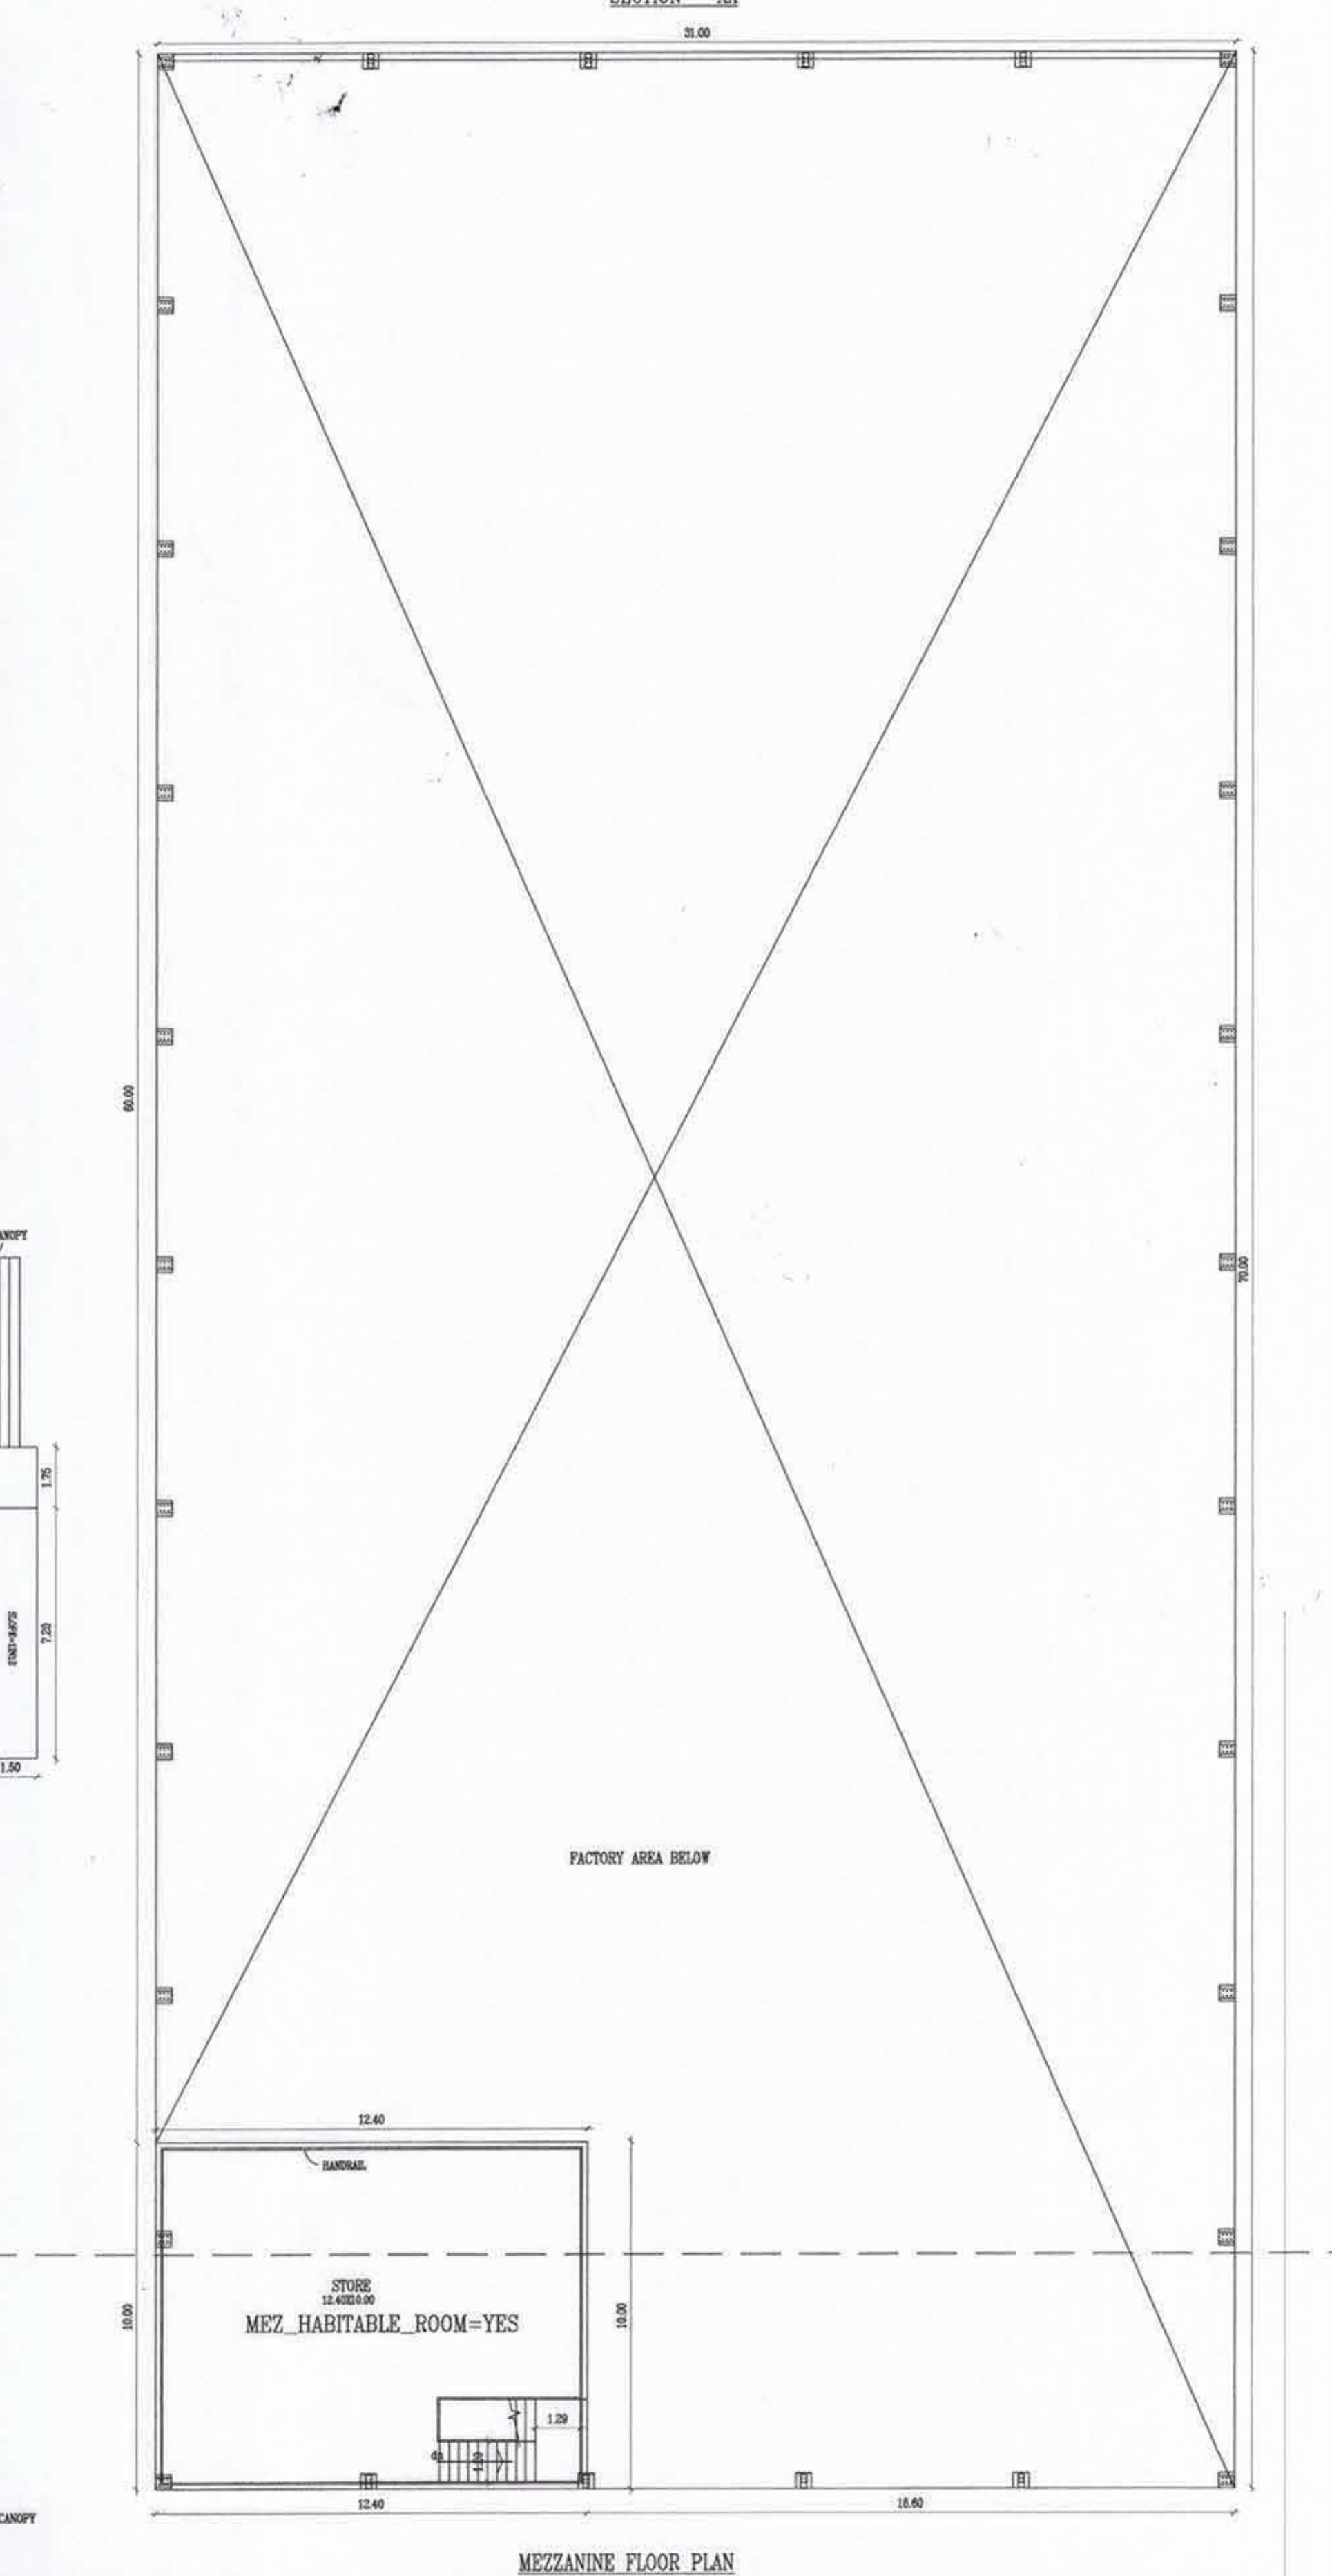

MEZZANINE FLOOR PLAN

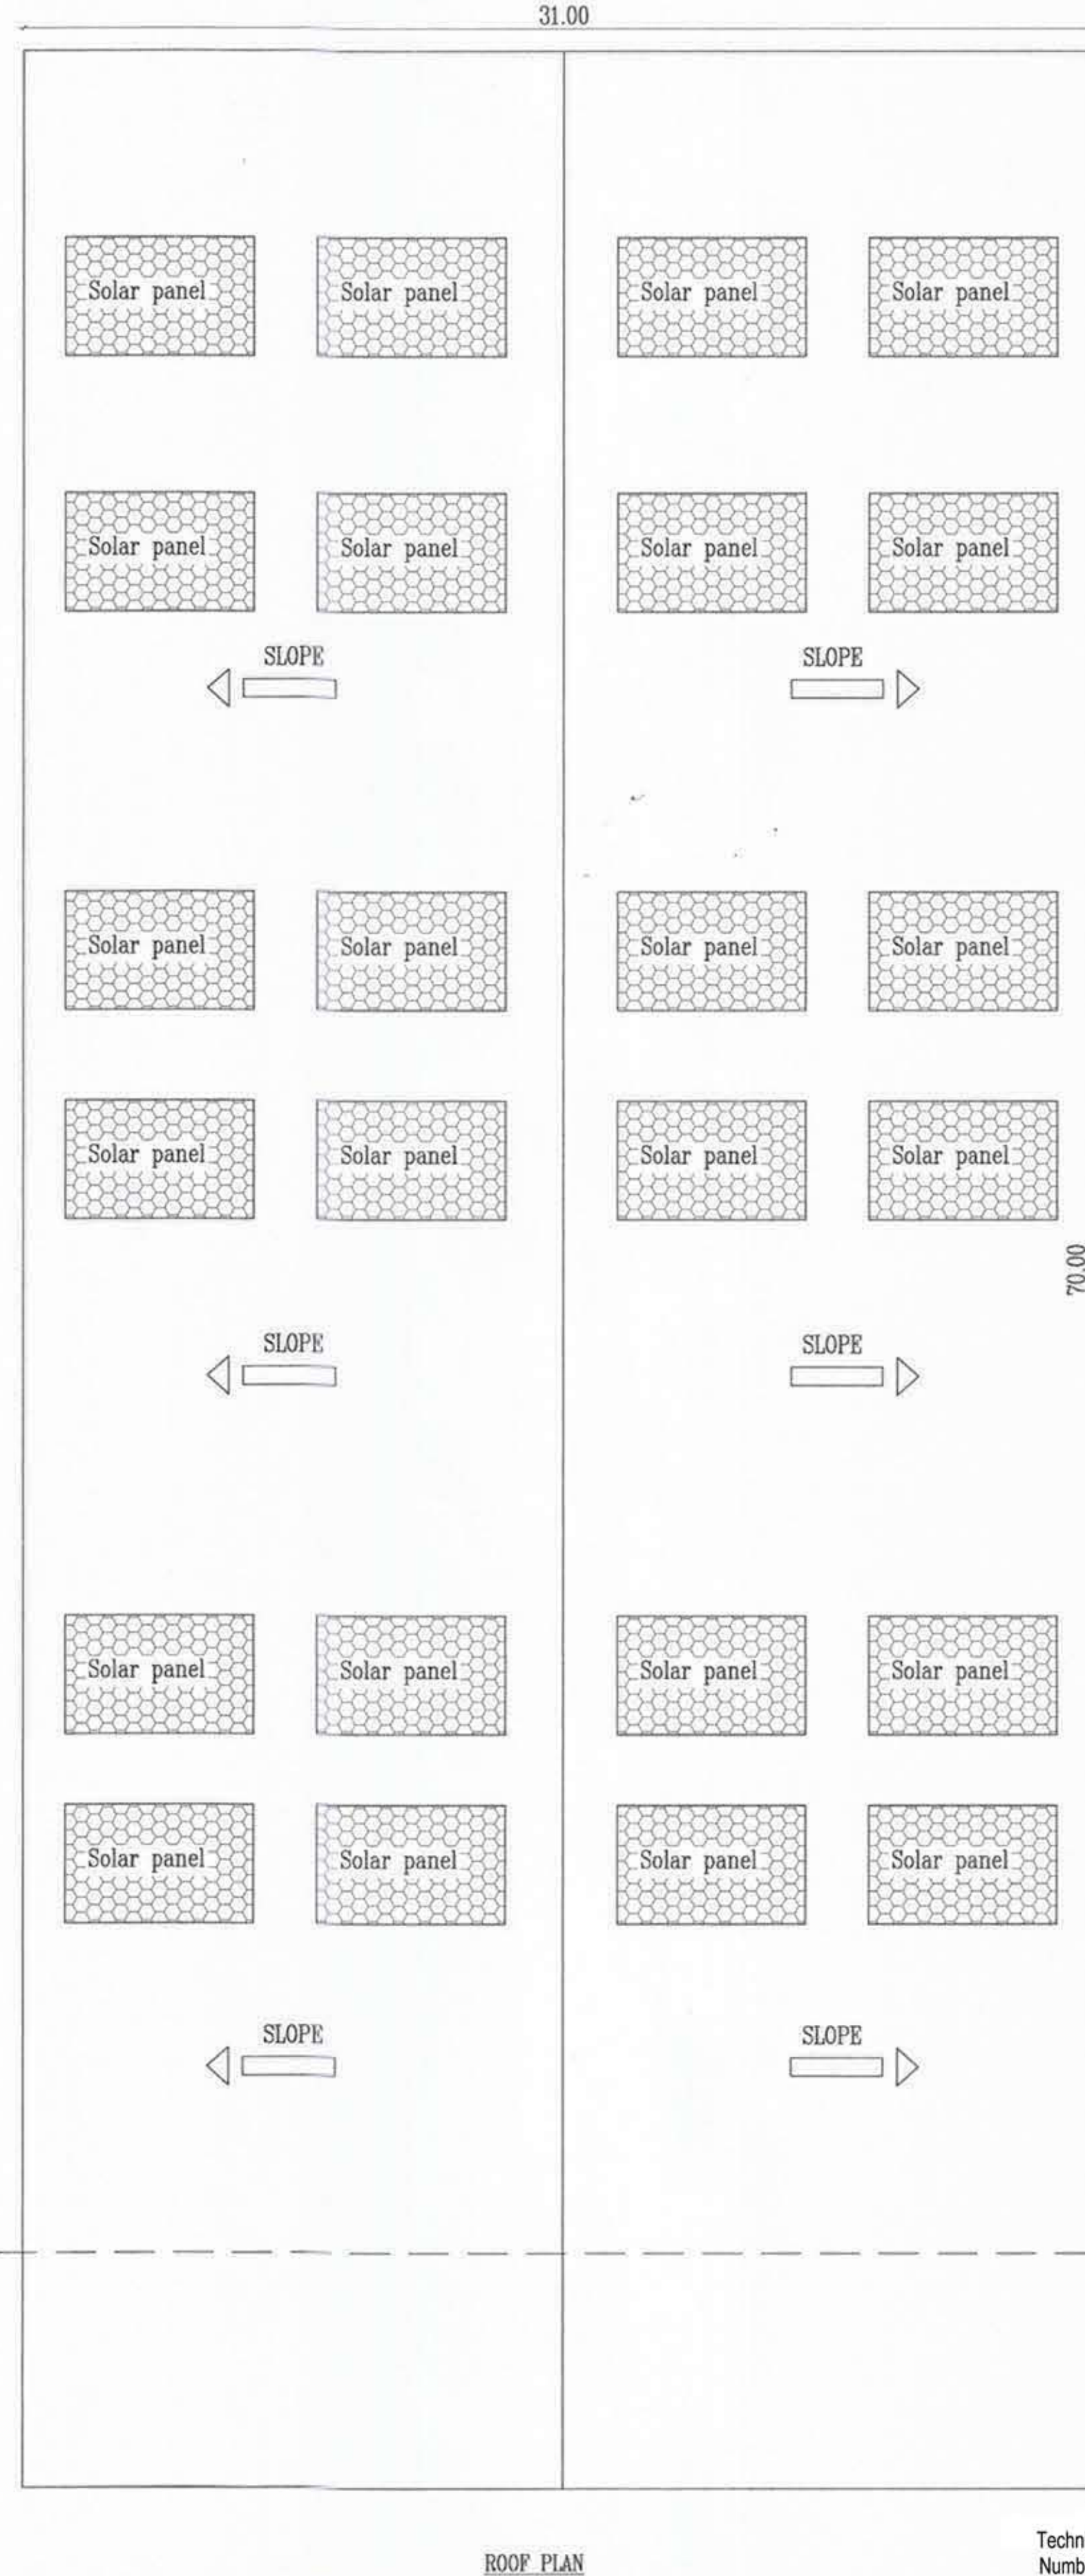

ROOF PLAN

