





REGISTERED ENGINEER Gr-1

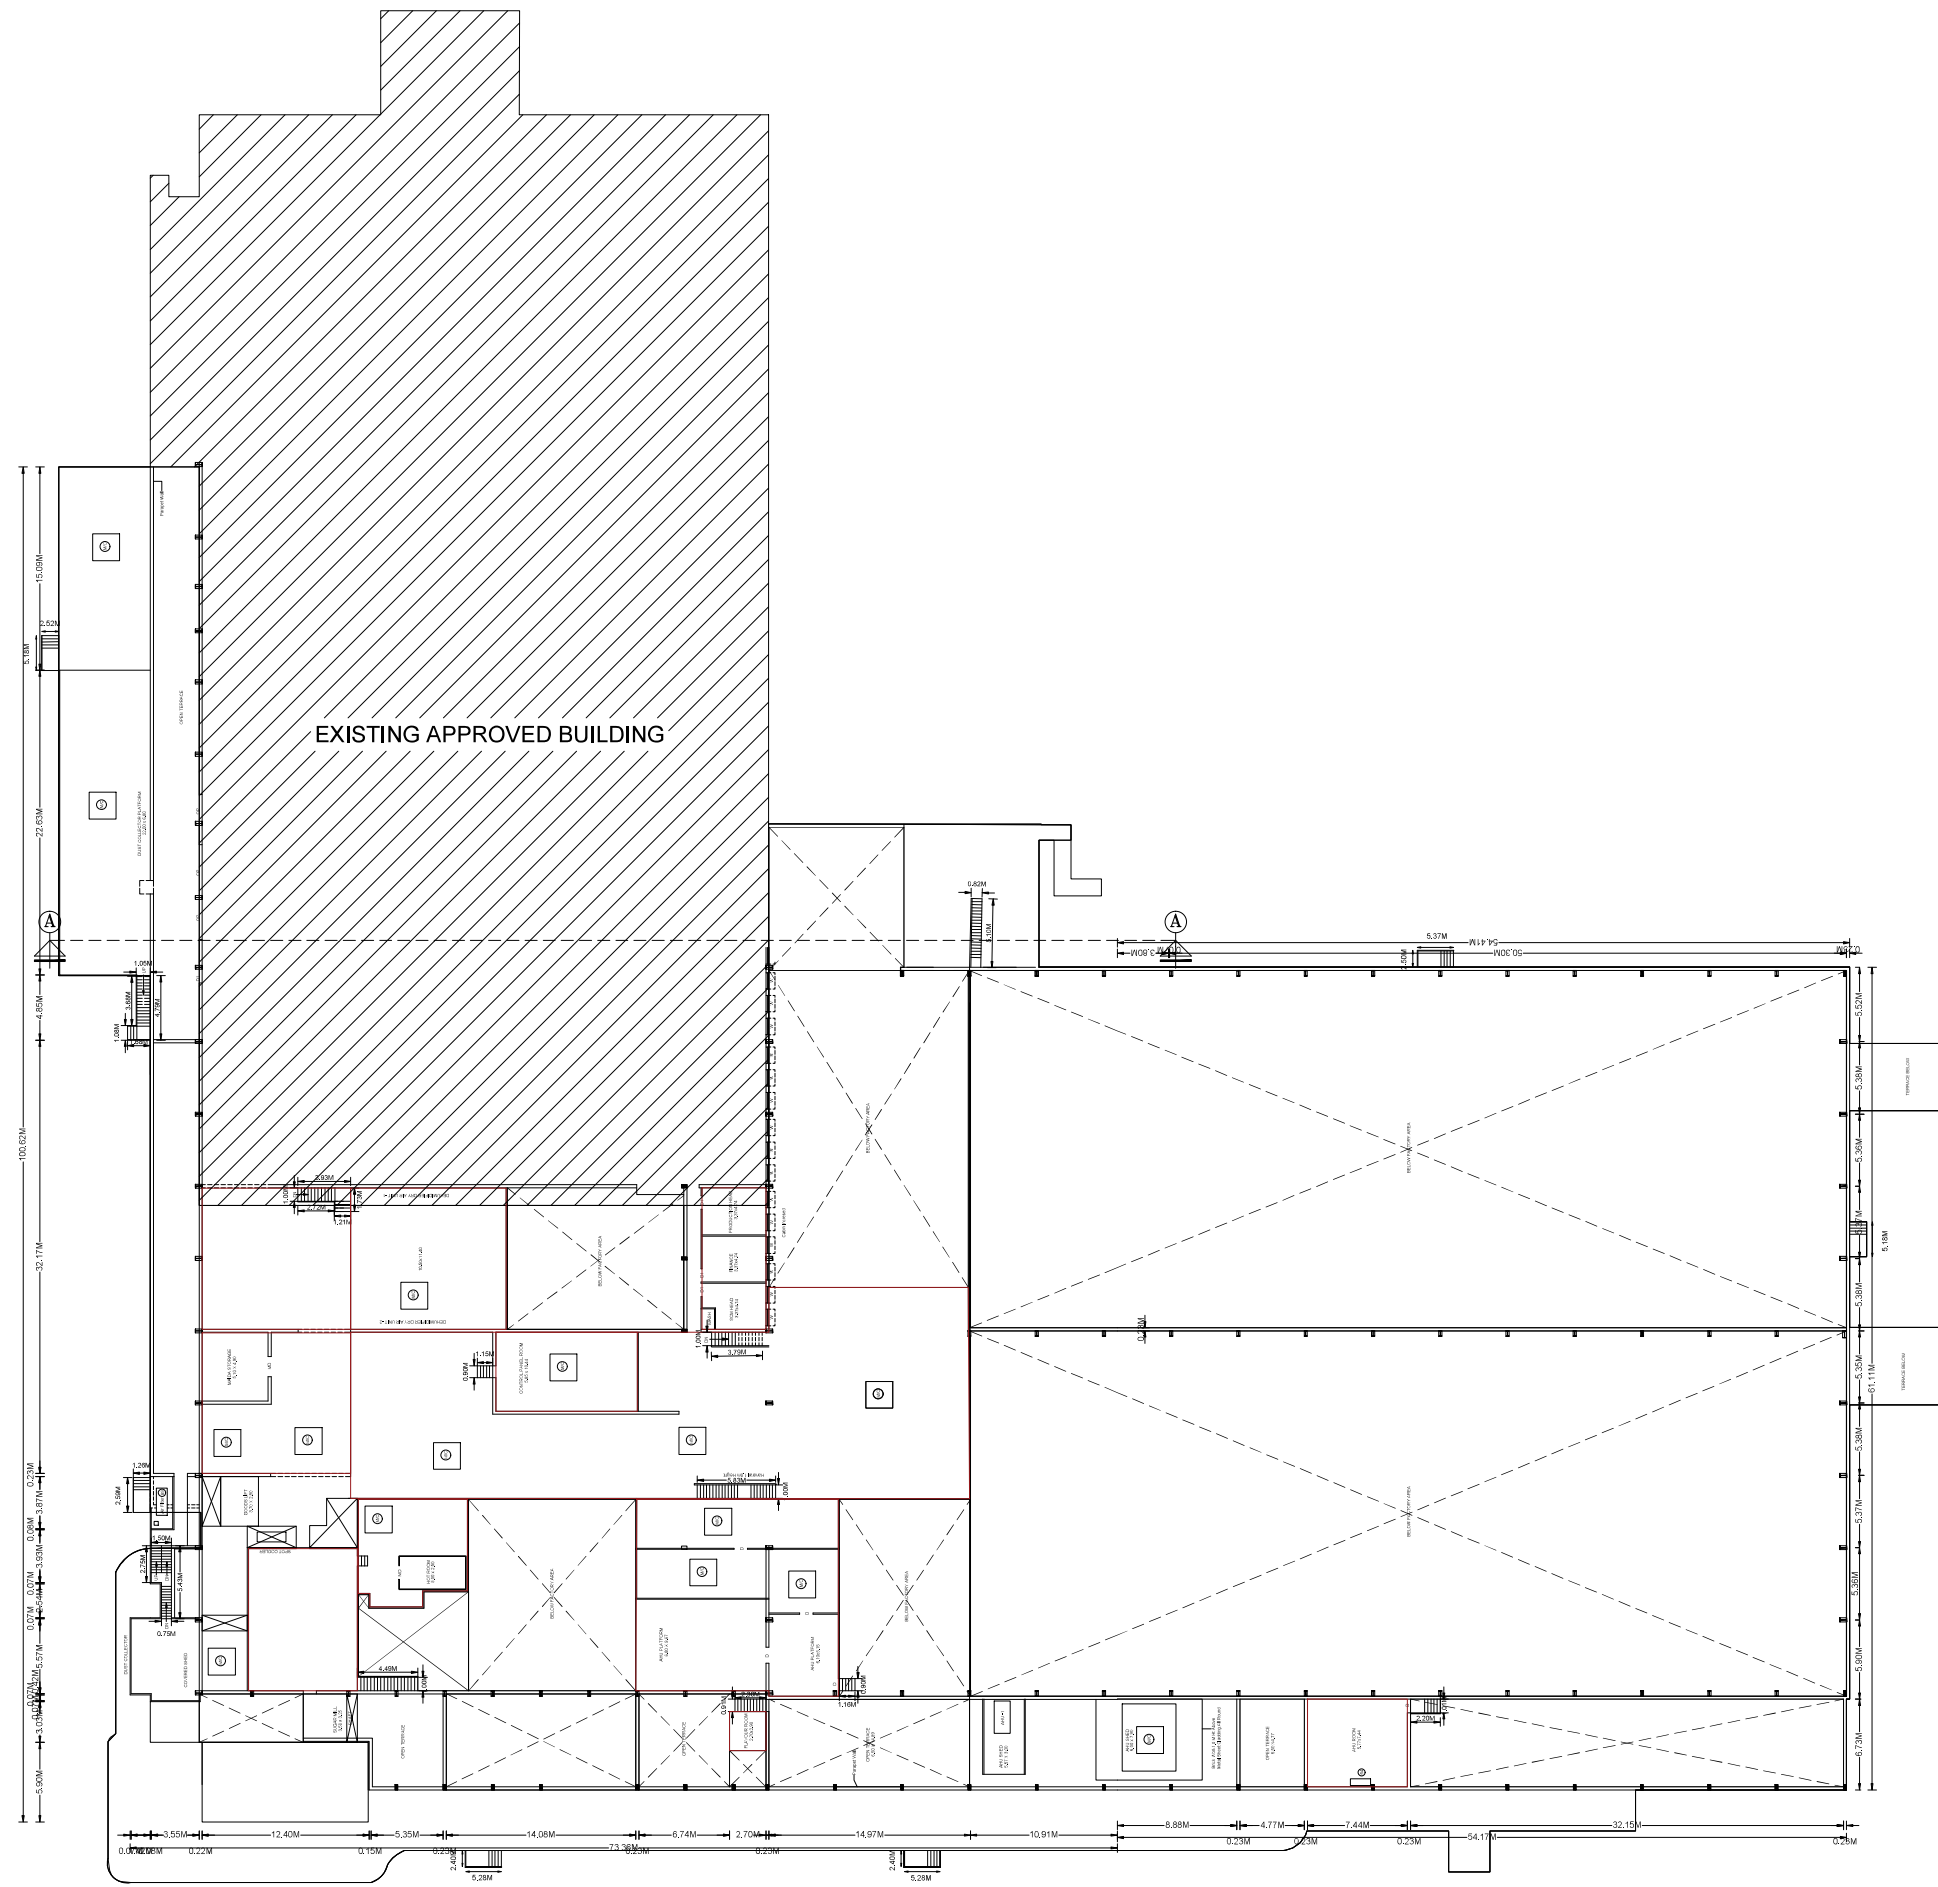

MEZZANINE FLOOR PLAN
MAIN FACTORY PHASE - 01 EXPANSION

 

SHEET NO - 02/10

PLAN SHOWING THE REVISED AND ADDITIONAL EXPANSION
PROPOSED CONSTRUCTION OF MANUFACTURING UNIT
M/S.PERFETTI VAN MELLE INDIA PVT LTD IN SURVEY
NUMBERS 5/3B, 7/1, 7/2, 7/4, 8/1A, 8/1B, 8/2A, 8/2B, 9/1, 9/2A,
9/2B, 9/2C, 9/3, 16/3,16/4, 17/1A,17/1B, 17/2, 17/3A, 17/3B, 17/4,
17/5A, 17/5B, 18/1, 18/2A, 18/2B, 19/1A2, 19/2, 23/1, 24/1, 24/2,
25/1, 25/2, 25/3, 25/4, 25/5, 25/6, 26/1, 26/2, 26/3, 27/1, 27/2 AND
28/1 IN KARANAI PUDUCHERY VILLAGE, VANDALUR TALUK,
CHENGALPATTU DISTRICT

TITLE :

PLAN SHOWING THE REVISED FACTORY BUILDING

SCALE 1:200

EXISTING BUILDING APPROVAL NO:

ஆலை நிறுவன தொழில் நுட்ப வரைபட எண்:
தொ.வந.ஊ.து.இ(செ.ம).எம்.2000-39.
அலுவலக கடிதம் எண் : ந.ஊ.து.இ.செ.தெ.ப.6 3534/99
நாள்:9/05/2000

TNPCB - ORANGE CATEGORY, ANNEXURE- VII

TNPCB Consent order:
PROCEEDINGS NO.F.0047MMN/OL/DEE/TNPCB/MMN/A/2022
dated 21.09.2022 and
PROCEEDINGS NO.F.0047MMN/OL/DEE/TNPCB/MMN/W/2022
dated 21.09.2022

JOINERY DETAILS

TYPE	NAME	SIZE
RS	ROLLING SHUTTER	1.00 x 2.14
RS1	ROLLING SHUTTER	1.00 x 2.14
RS2	ROLLING SHUTTER	1.00 x 2.14
ARS	ALUMINIUM ROLLING SHUTTER	2.00 x 2.14
D	DOOR	1.00 x 2.14
DD	DOUBLE DOOR	1.22 x 2.14
MD	MAIN DOOR	1.82 x 2.14
D1	DOOR	1.20 x 2.14
D2	DOOR	1.22 x 2.14
W	WINDOW	1.00 x 1.50
W1	WINDOW	2.00 x 1.50
J	JALOUSIE WINDOW	1.50 x 1.50
V	VENTILATOR	0.60 x 0.60
V1	VENTILATOR	0.90 x 0.90

WC - MACHINERY

MECHANICAL VENTILATOR PROVIDED

COLOUR REFERENCE

	ROAD		PROPOSED BUILDING
	BOUNDARY		PROPOSED MACHINERY




OWNER / OCCUPIER

Signature of Structural Engineer
D. SHAMMUGASUNDARAM
REGISTERED STRUCTURAL ENGINEER, CIVIL
662, Koyuthi Road, Karaikal, Karaikal District
Tamil Nadu, India - 605 005
Phone: 94441912710 Email: shamugasundaram@rediffmail.com

STRUCTURAL ENGINEER Gr-I

REGISTERED ENGINEER
D. SATISHKUMAR, B.Tech (Civil), M.Sc.
Licentiate Surveyor & Registered Engineer Grade-I (RE)
Reg.No.COLLIST/REG/04/2021/07/004
662, Koyuthi Road, Karaikal, Karaikal District
Tamil Nadu, India - 605 005
Phone: 94441912710 Email: satishkumar.rex@yahoo.com

REGISTERED ENGINEER Gr-I

 

PLAN SHOWING THE REVISED AND ADDITIONAL EXPANSION
PROPOSED CONSTRUCTION OF MANUFACTURING UNIT
M/S.PERFETTI VAN MELLE INDIA PVT LTD IN SURVEY
NUMBERS 5/3B, 7/1, 7/2, 7/4, 8/1A, 8/1B, 8/2A, 8/2B, 9/1, 9/2A,
9/2B, 9/2C, 9/3, 16/3, 16/4, 17/1A, 17/1B, 17/2, 17/3A, 17/3B, 17/4,
17/5A, 17/5B, 18/1, 18/2A, 18/2B, 19/1A2, 19/2, 23/1, 24/1, 24/2,
25/1, 25/2, 25/3, 25/4, 25/5, 25/6, 26/1, 26/2, 26/3, 27/1, 27/2 AND
28/1 IN KARANAI PUDUCHERY VILLAGE, VANDALUR TALUK,
CHENGALPATTU DISTRICT

TITLE :
PLAN SHOWING THE REVISED FACTORY BUILDING

SCALE 1:200

EXISTING BUILDING APPROVAL NO:

ஆலை நிறுவன தொழில் நுட்ப வரைபட எண்:
தொ.வந.ஊ.து.இ.(செ.ம).எம்.2000-39.
அலுவலக கடிதம் எண் : ந.ஊ.து.இ.செ.தெ.ப.6 3534/99
நாள்:9/05/2000

TNPCCB - ORANGE CATEGORY, ANNEXURE- VII

TNPCCB Consent order:
PROCEEDINGS NO.F.0047MMN/OL/DEE/TNPCCB/MMN/A/2022
dated 21.09.2022 and
PROCEEDINGS NO.F.0047MMN/OL/DEE/TNPCCB/MMN/W/2022
dated 21.09.2022

JOINERY DETAILS		
TYPE	NAME	SIZE
RS	ROLLING SHUTTER	1.00 x 2.14
RS1	ROLLING SHUTTER	1.00 x 2.14
RS2	ROLLING SHUTTER	1.00 x 2.14
ARS	ALUMINIUM ROLLING SHUTTER	2.00 x 2.14
D	DOOR	1.00 x 2.14
DD	DOUBLE DOOR	1.22 x 2.14
MD	MAIN DOOR	1.82 x 2.14
D1	DOOR	1.20 x 2.14
D2	DOOR	1.22 x 2.14
W	WINDOW	1.00 x 1.50
W1	WINDOW	2.00 x 1.50
J	JALOUSIE WINDOW	1.50 x 1.50
V	VENTILATOR	0.60 x 0.60
V1	VENTILATOR	0.90 x 0.60

M/C - MACHINERY

MECHANICAL VENTILATOR PROVIDED

COLOUR REFERENCE			
	ROAD		PROPOSED BUILDING
	BOUNDRY		PROPOSED MACHINERY



OWNER / OCCUPIER


Signature of Structural Engineer
D. SHANMUGASUNDARAM
B.E. CIVIL, M. TECH (STRUCT.), M.E., C.E.S.G. (S)
Registered Structural Engineer, (S.A.)
GSR/09/01/2019/0104, Dt 17-10-18,
2nd Floor, Block - C/2, The Glass, Karaimalai,
Karaikal District, Karaikal, District, 605 002.
em472@ymail.com, + 91 978600531

STRUCTURAL ENGINEER Gr-1


R. SATHISHKUMAR, B.Tech, JGM, R.C.E.,
Licensed Surveyor & Registered Engineer Grade-1 (RE)
Reg No. COL/0157/RE/Gr-1/2021/07/004
K.G.2, Kuthuvil Rego, Karaimalai Post,
Karaikal District, Karaikal, District, 605 002.
Call: 9444 91 2210 Email: sathishkumar.re@yahoo.com

REGISTERED ENGINEER Gr-1

ROOF PLAN
MAIN FACTORY PHASE - 01 EXPANSION

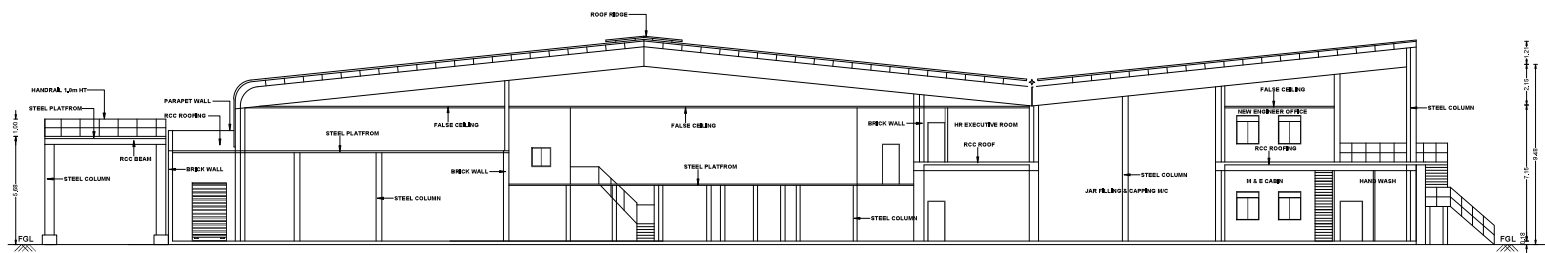

SECTION ON A-A
MAIN FACTORY PHASE - 01

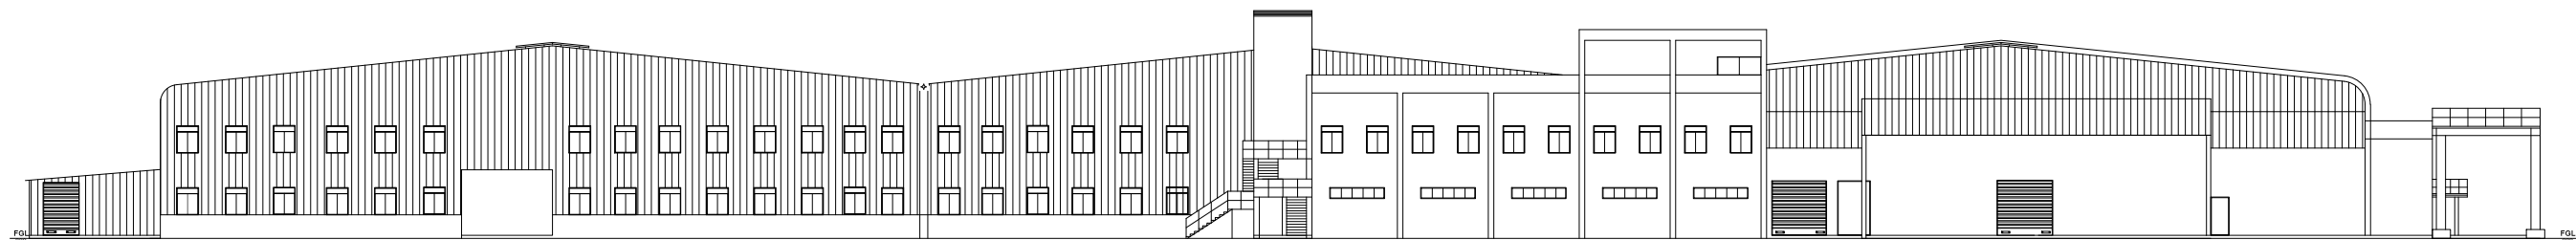

ELEVATION
MAIN FACTORY PHASE - 01

BLOCK -1

SECTION ON B/E SECURITY OFFICE

ELEVATION SECURITY OFFICE

GROUND FLOOR PLAN SECURITY OFFICE

FIRST FLOOR PLAN SECURITY OFFICE

The architectural drawings for the Driver Rest Room are as follows:

- ELEVATION**
DRIVER REST ROOM: A side elevation showing a two-story structure with a central window on the upper floor and two doors on the ground floor. The ground level is marked 'G.L.'.
- SECTION ON D-D**
DRIVER REST ROOM: A vertical cross-section showing the internal structure, including the roof, upper floor, and ground floor. The ground level is marked 'G.L.' and the roof level is marked 'RAWD-CEILING - 1" - 1/2" x 1/2"'. Dimensions include a total height of 10'-0" and a ground floor height of 8'-0".
- FIRST FLOOR PLAN**
DRIVER REST ROOM: A plan view of the first floor. The room is 14'-0" x 14'-0". It includes a central door, a window, and a circular feature. Dimensions are provided for the room and its components.
- GROUND FLOOR PLAN**
DRIVER REST ROOM: A detailed plan view of the ground floor. The room is 14'-0" x 14'-0". It includes a central door, a window, and a circular feature. Dimensions are provided for the room and its components.

BLOCK - 8

QA SAMPLE ROOM

PLAN
QA SAMPLE ROOM

ELEVATION
QA SAMPLE ROOM

SECTION ON E-E
QA SAMPLE ROOM

BLOCK - 13

STORE, R & D SAMPLE, LAUNTRY ROOM

ELEVATION

STORE, R & D SAMPLE, LAUNTRY ROOM

SECTION ONLY

STORE, R & D SAMPLE, LAUNTRY ROOM

PLAN

STORE, R & D SAMPLE, LAUNTRY ROOM

The architectural drawings show the following details:

- Elevation:** A front view of a two-story building with a gabled roof. The left side is labeled 'GL' (Glass) and the right side is labeled 'GL'. The roof is labeled 'METAL SHEET ROOFING'.
- Section Only:** A cross-section of the building showing the internal structure. The roof is labeled 'METAL SHEET ROOFING'. The walls are labeled 'BRICK WORK'. The floor is labeled 'GL' (Glass).
- Plan:** A top-down view of the building footprint. It shows two main rooms: 'STORE' (3.36 x 4.77) and 'LAUNTRY ROOM' (4.35 x 3.28). The 'RED-SAMPLE' room is also shown (4.35 x 3.25). The plan includes various dimensions for walls, doors, and windows, as well as a north arrow pointing towards the top-left.

BLOCK - 9

PARKING SHED & CONTROL ROOM

ELEVATION
PARKING SHED & CONTROL ROOM

SECTION ON F.F.
PARKING SHED & CONTROL ROOM

PLAN
PARKING SHED & CONTROL ROOM

BLOCK - 10

WEIGH BRIDGE

SECTIONAL ELEVATION
WEIGH BRIDGE

PLAN
WEIGH BRIDGE

BLOCK - 14

SHU SHED

The architectural drawings for the SHU SHED are as follows:

- FIRST FLOOR PLAN:** Shows a rectangular building with a total width of 10.00m and a total depth of 4.50m. The main interior space is 8.00m wide and 3.00m deep. There is a small rectangular area labeled 'D' on the right side, 0.50m wide and 1.00m deep. The plan includes structural columns and a staircase labeled 'UP'.
- GROUND FLOOR PLAN:** Shows a similar layout to the first floor plan, with a total width of 10.00m and a total depth of 4.50m. The main interior space is 8.00m wide and 3.00m deep. There is a small rectangular area labeled 'D' on the right side, 0.50m wide and 1.00m deep. The plan includes structural columns and a staircase labeled 'UP'.
- ELEVATION:** Shows the front elevation of the building. It has a total width of 10.00m and a total height of 4.50m. The main interior space is 8.00m wide and 3.00m deep. There is a small rectangular area labeled 'D' on the right side, 0.50m wide and 1.00m deep. The elevation includes structural columns and a staircase labeled 'UP'.
- SECTION ON A-J:** Shows a cross-section of the building. It has a total width of 10.00m and a total height of 4.50m. The main interior space is 8.00m wide and 3.00m deep. There is a small rectangular area labeled 'D' on the right side, 0.50m wide and 1.00m deep. The section includes structural columns and a staircase labeled 'UP'.

The image contains two architectural drawings of the Shredder Room:

- PLAN SHREDDER ROOM:** A top-down view of the room, which is 10.00 x 8.00 meters. The drawing shows the room's footprint with dimensions: overall width 12.00m, overall depth 8.00m, and internal dimensions of 9.54m by 7.50m. It includes a door on the right wall and a window on the left wall. The drawing is labeled 'SHREDDER ROOM 10.00 X 8.00' and 'PLAN SHREDDER ROOM'.
- SECTION ON E-E SHREDDER ROOM:** A cross-section view of the room. It shows the room's height and the structure of the roof and walls. The drawing is labeled 'SECTION ON E-E SHREDDER ROOM' and 'P.C.C 14# SAND FILLING'.

BLOCK - 7

DRIVERS TOILET

PLAN
DRIVERS TOILET

SECTION ON WALL
DRIVERS TOILET

ELEVATION
DRIVERS TOILET

SHEET NO - 04/10

PLAN SHOWING THE REVISED AND ADDITIONAL EXPANSION
PROPOSED CONSTRUCTION OF MANUFACTURING UNIT
M/S.PERFETTI VAN MELLE INDIA PVT LTD IN SURVEY
NUMBERS 5/3B, 7/1, 7/2, 7/4, 8/1A, 8/1B, 8/2A, 8/2B, 9/1, 9/2A
9/2C, 9/2D, 9/3, 16/3,16/4, 17/1A,17/1B, 17/2, 17/3A, 17/3B, 17/4
17/5A, 17/5B, 18/1, 18/2A, 18/2B, 19/1A2, 19/2, 23/1, 24/1, 24/2
25/1, 25/2, 25/3, 25/4, 25/5, 25/6, 26/1, 26/2, 26/3, 27/1, 27/2 AND
28/1 IN KARANAI PUDUCHERY VILLAGE, VANDALUR TALUK
CHENGALPATTAU DISTRICT

TITLE :

PLAN SHOWING THE REVISED FACTORY BUILDING

EXISTING BUILDING APPROVAL NO:

ஆலை நிறுவன தொழில் நுட்ப வரைபட எண்:
தொ.வந.ஊ.து.இ(செ.ம).எம்.2000-39
அலுவலக கடிதம் எண் : ந.ஊ.து.இ.செ.தெ.ப.6 3534/9
நாள்:9/05/2000

TNPCB - ORANGE CATEGORY, ANNEXURE- VII

TNPB Consent order:
PROCEEDINGS NO.F.0047MMN/OL/DEE/TNPB/MMN/A/2022
dated 21.09.2022 and
PROCEEDINGS NO.F.0047MMN/OL/DEE/TNPB/MMN/W/2022
dated 21.09.2022

<u>JOHBERY DETAILS</u>		
TYPE	NAME	Q275
R3	ROLLING SHUTTER	1.09 x 2.14
R51	ROLLING SHUTTER	1.09 x 2.14
R52	ROLLING SHUTTER	1.09 x 2.14
ARS	ALUMINIUM ROLLING SHUTTER	2.09 x 2.14
D	DOOR	1.09 x 2.14
DD	DOUBLE DOOR	1.23 x 2.14
WD	WATER DOOR	1.82 x 2.14
D1	DOOR	1.26 x 2.14
D2	DOOR	1.27 x 2.14
W	WINDOW	1.26 x 1.50
W1	WINDOW	2.26 x 1.50
J	JALOUSIE WINDOW	1.70 x 1.50
V	VENTILATOR	0.80 x 0.80
V1	VENTILATOR	0.80 x 0.80

MECHANICAL VENTILATOR, SILENCER

MECHANICAL VENTILATION PROVIDED

COLOUR REFERENCE

☐	ROAD	☐	PROPOSED BUILDING
☐	BOUNDARY	☐	PROPOSED MACHINERY



Signature of Structural Engineer


Dr. S. S. Srinivasan, M. Tech. (Struct.), M. Sc., C. Eng. (S)
Registered Structural Engineer, CEI
CEI Reg. No. 42318/MOD, of 17-10-92,
Jeeva Nagar, Block - C/3, 1st Floor, Nandanam
Near Arundhan, Santhosham, Chennai - 600 079.

STRUCTURAL ENGINEER G-1

R. SATHISHKUMAR, B.Tech., CEng., M.Ces.
Licensed Surveyor & Registered Engineer Grade-1 (I)
Reg. No. C024573/Regd./2021/07/004
No.2, Kasthurba Nagar, Achampakkam Post,
Madhavaram Palayam Taluk, Chengalpattu Dist. - 603 303
Call : 9444 91 2210 email : sathishkumar.co@gmail.com


REGISTERED ENGINEER Gr-1

BLOCK - 12

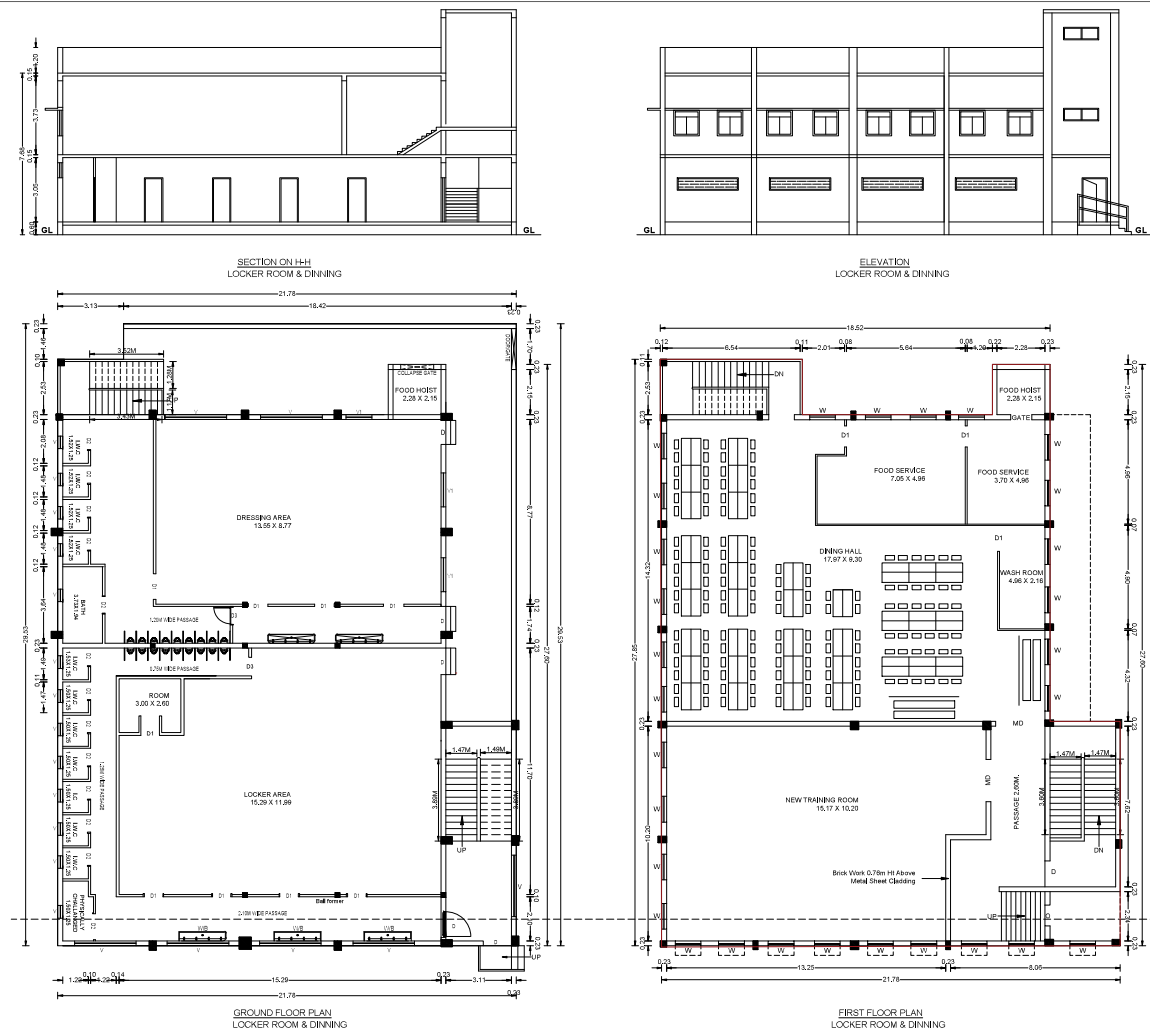


LOCKER ROOM & DINNING


BLOCK - 20 RO PLANT

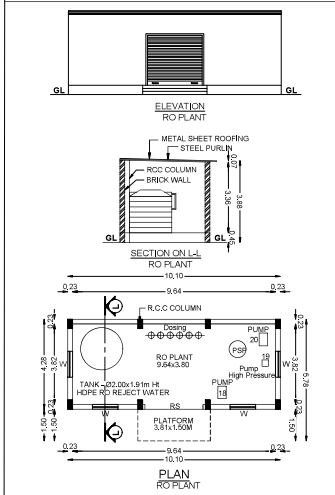


BLOCK - 22 BUFFER TANK

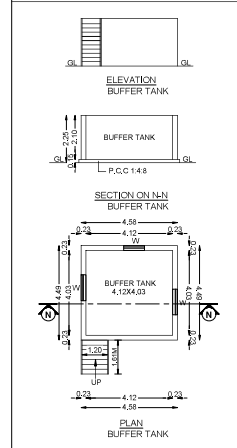


BLOCK - 23 LAB AND PANEL ROOM

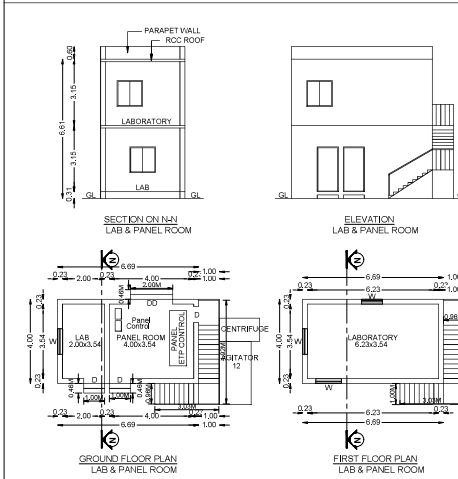

BLOCK - 24 STORES - 1

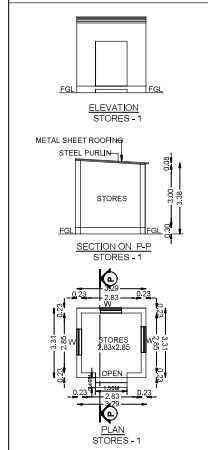


BLOCK - 19

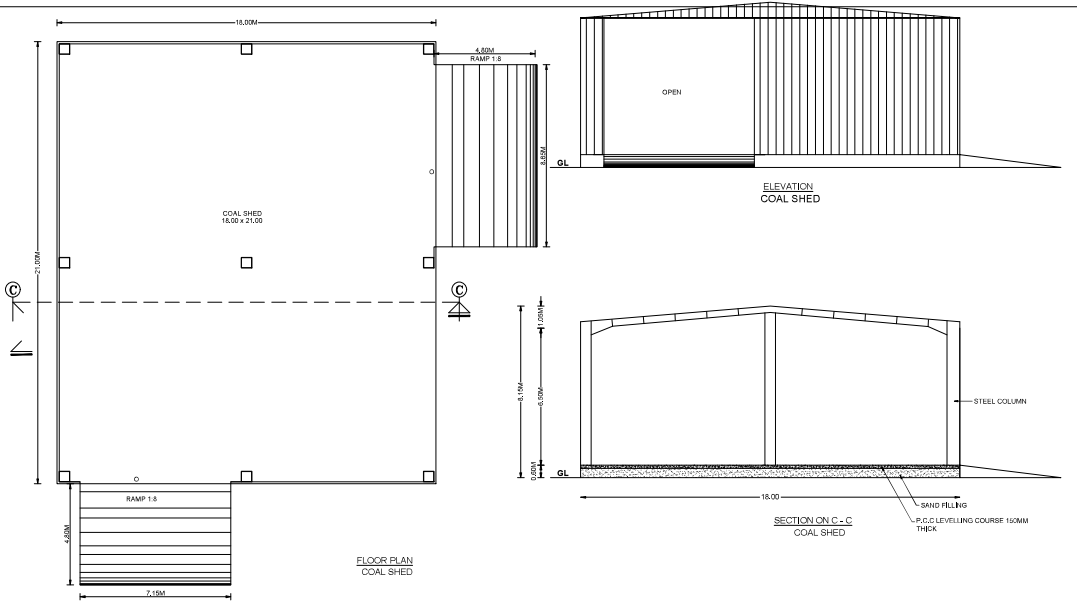

COAL SHED

BLOCK - 21

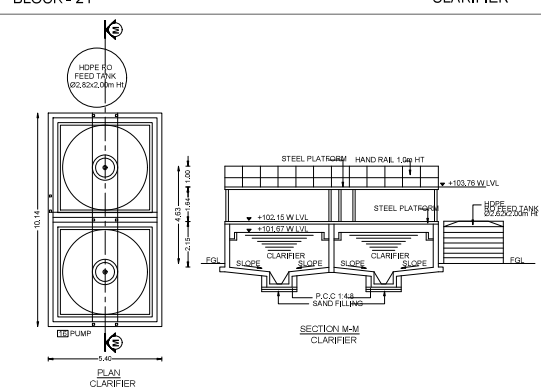

CLARIFIER



SHEET NO - 06/10

PLAN SHOWING THE REVISED AND ADDITIONAL EXPANSION PROPOSED CONSTRUCTION OF MANUFACTURING UNIT M/S.PERFETTI VAN MELLE INDIA PVT LTD IN SURVEY NUMBERS 5/3B, 7/1, 7/2, 7/4, 8/1A, 8/1B, 8/2A, 8/2B, 9/1, 9/2A, 9/2B, 9/2C, 9/3, 10/3, 10/4, 17/1A, 17/1B, 17/2, 17/3A, 17/3B, 17/4, 17/5A, 17/5B, 18/1, 18/2A, 18/2B, 19/1A, 19/2, 23/1, 24/1, 24/2, 25/1, 25/2, 25/3, 25/4, 25/5, 25/6, 28/1, 28/2, 28/3, 27/1, 27/2 AND 28/1 IN KARANAIPUDUCHERY VILLAGE, VANDALUR TALUK, CHENGALPATTU DISTRICT

TITLE :

PLAN SHOWING THE REVISED FACTORY BUILDING

EXISTING BUILDING APPROVAL NO.

ஆலை நிறுவன தொழில் நுட்ப வளமுட. எண்: தொ.வந.ஊ.து.இ.செ.10. எம்.2000-39.
அனுமதி கடிதம் எண் : ந.ஊ.து.இ.செ.தெ.ப.6 3534/99 நாள்:9/05/2000

TNPCB - ORANGE CATEGORY, ANNEXURE - VII

TNPCB Consent order:
PROCEEDINGS NO.F.0047MMN/OL/DEE/TNPCB/MMN/A/2022 dated 21.09.2022 and
PROCEEDINGS NO.F.0047MMN/OL/DEE/TNPCB/MMN/W/2022 dated 21.09.2022

JOINERY DETAILS		
TYPE	NAME	SIZE
RS	ROLLING SHUTTER	1.00 x 2.14
RS1	ROLLING SHUTTER	1.00 x 2.14
RS2	ROLLING SHUTTER	1.00 x 2.14
ARS	ALUMINIUM ROLLING SHUTTER	2.00 x 2.14
D	DOOR	1.00 x 2.14
DD	DOUBLE DOOR	1.22 x 2.14
MD	MAIN DOOR	1.82 x 2.14
D1	DOOR	1.25 x 2.14
D2	DOOR	1.22 x 2.14
W	WINDOW	1.00 x 1.50
W1	WINDOW	2.00 x 1.50
J	JALOUSIE WINDOW	1.50 x 1.50
V	VENTILATOR	0.60 x 0.60
V1	VENTILATOR	0.90 x 0.60

MECHANICAL VENTILATOR PROVIDED

MECHANICAL VENTILATOR PROVIDED

PLAN SHOWING THE REVISED AND ADDITIONAL EXPANSION PROPOSED CONSTRUCTION OF MANUFACTURING UNIT M/S.PERFETTI VAN MELLE INDIA PVT LTD IN SURVEY NUMBERS 5/3B, 7/1, 7/2, 7/4, 8/1A, 8/1B, 8/2A, 8/2B, 9/1, 9/2A, 9/2B, 9/2C, 9/3, 16/3,16/4, 17/1A,17/1B, 17/2, 17/3A, 17/3B, 17/4, 17/5A, 17/5B, 18/1, 18/2A, 18/2B, 19/1A2, 19/2, 23/1, 24/1, 24/2, 25/1, 25/2, 25/3, 25/4, 25/5, 25/6, 26/1, 26/2, 26/3, 27/1, 27/2 AND 28/1 IN KARANAI PUDUCHERY VILLAGE, VANDALUR TALUK, CHENGALPATTU DISTRICT

TITLE :

PLAN SHOWING THE REVISED FACTORY BUILDING

EXISTING BUILDING APPROVAL NO.

ஆலை நிறுவன தொழில் நுட்ப வரைபட எண்:
தொ.வந.ஊ.து.இ.(செ.ம).எம்.2000-39
அலுவலக கடிதம் எண் : ந.ஊ.து.இ.செ.தெ.ப.6 3534/99
நாள்:9/05/2000

TNPCB - ORANGE CATEGORY, ANNEXURE- VII

TNPCB Consent order:
PROCEEDINGS NO.F.0047MMN/OL/DEE/TNPCB/MMN/A/2022
dated 21.09.2022 and
PROCEEDINGS NO.F.0047MMN/OL/DEE/TNPCB/MMN/W/2022
dated 21.09.2022

JOINERY DETAILS

TYPE	NAME	SIZE
RS	ROLLING SHUTTER	1.00 x 2.14
RS1	ROLLING SHUTTER	1.00 x 2.14
RS2	ROLLING SHUTTER	1.00 x 2.14
ARS	ALUMINIUM ROLLING SHUTTER	2.00 x 2.14
D	DOOR	1.00 x 2.14
DD	DOUBLE DOOR	1.22 x 2.14
MD	MAIN DOOR	1.82 x 2.14
D1	DOOR	1.20 x 2.14
D2	DOOR	1.22 x 2.14
W	WINDOW	1.00 x 1.50
W1	WINDOW	2.00 x 1.50
J	JALOUSIE WINDOW	1.50 x 1.50
V	VENTILATOR	0.80 x 0.80
V1	VENTILATOR	0.90 x 0.80

MIC - MACHINERY

MECHANICAL VENTILATOR PROVIDED

COLOUR REFERENCE

	ROAD		PROPOSED BUILDING
	BOUNDARY		PROPOSED MACHINERY







OWNER / OCCUPIER














Signature of Structural Engineer
D. SHANMUGASUNDARAM
B.E (CIVIL), M. TECH (STRUCT.), M.E., C.E.N.S. (R)
Registered Structural Engineer, OR-4,
COUNCIL NO. 12/2018/10/045, Dt: 17-10-18,
Jeeva Towers, Block - C2D, 1st Street, Kaverinagar
Rajaguru Extension, Sambikam, Chennai - 600 073.
dsh427@gmail.com, + 91 9795958551

STRUCTURAL ENGINEER GR-1

Signature of Registered Engineer
R. SATHISHKUMAR, கனடா கல்வி நிறுவனம்
Licensed Surveyor & Registered Engineer Grade-I (R)
Reg. No. C.E. 018157/RE (04/2021/07/1004
K.G.T., Koppal Nagar, Kaverinagar
Buddharanjanam Nallur, Chengalpattu Dist - 600 381
(Call: 94441 91 2710 email: sathishkumar.cei@shiva.com)

REGISTERED ENGINEER GR-1

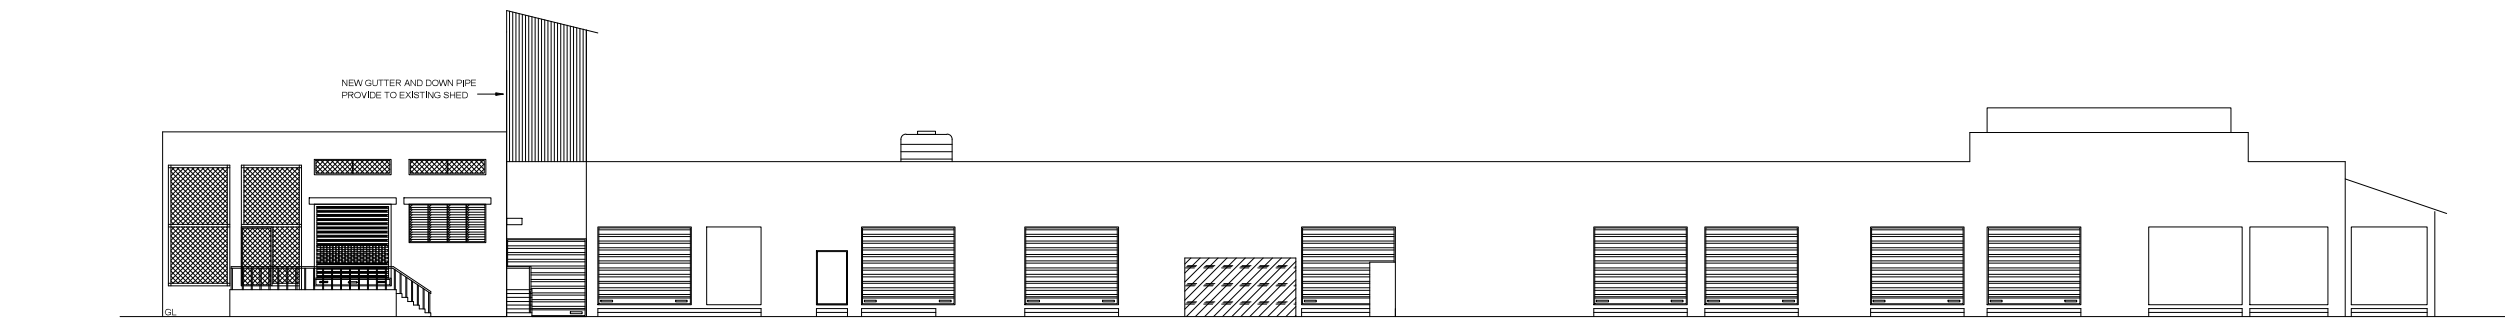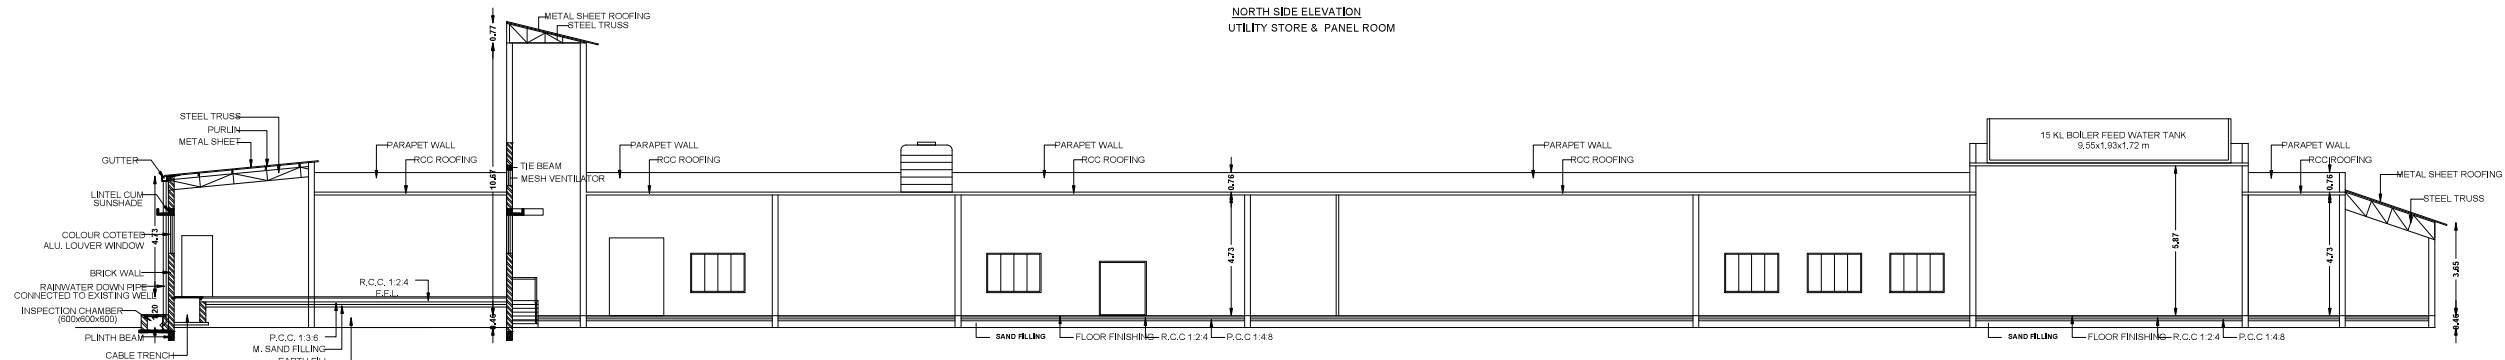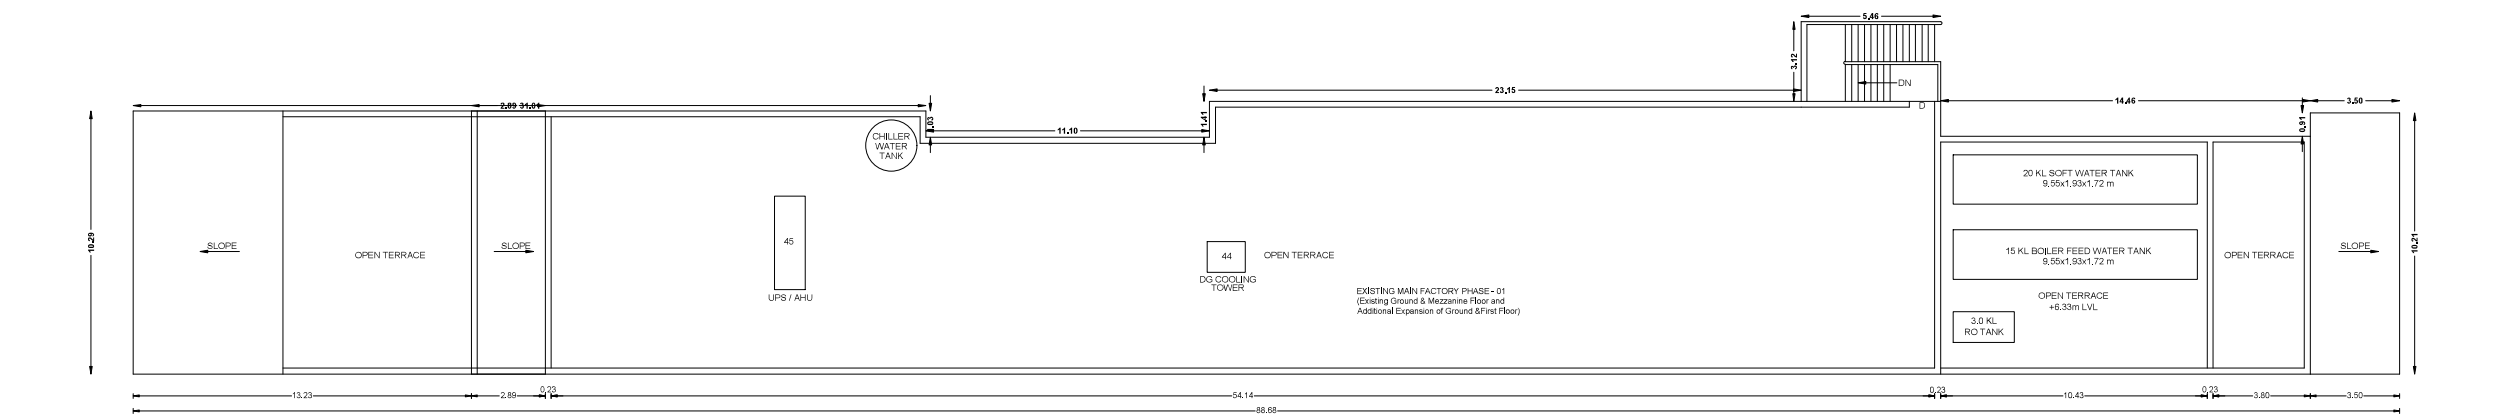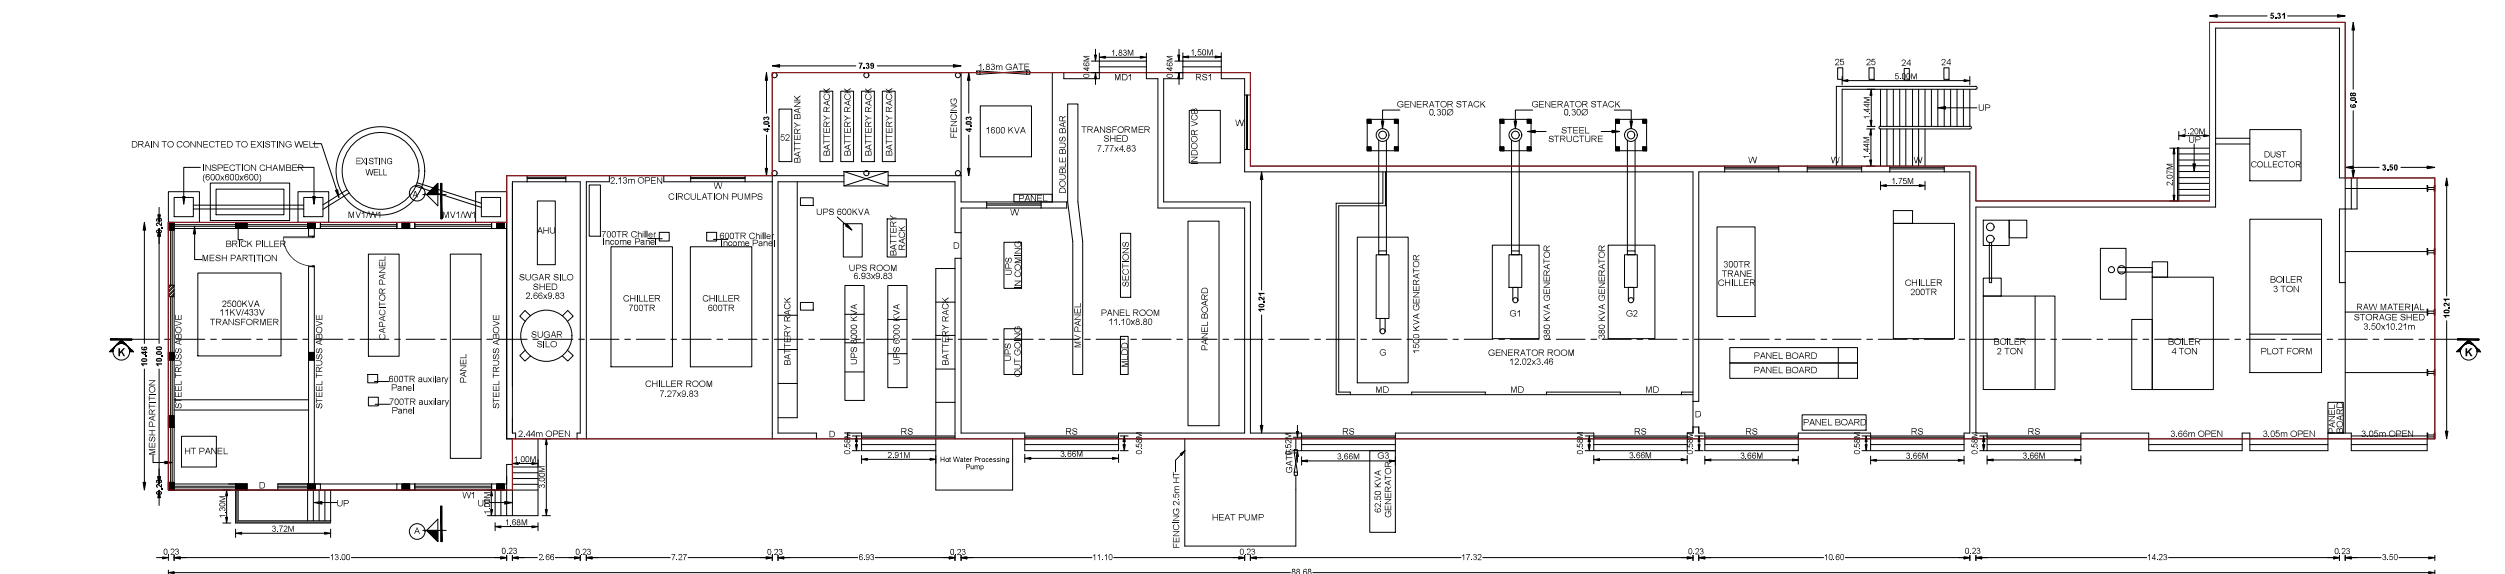NORTH SIDE ELEVATION
UTILITY STORE & PANEL ROOMSECTION A-A
PANEL ROOMSECTION A-A
UTILITY STORE & PANEL ROOMTERRACE FLOOR PLAN
UTILITY STORE & PANEL ROOMPLAN
UTILITY STORE & PANEL ROOM

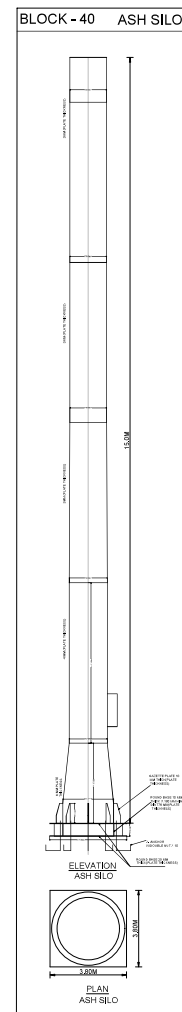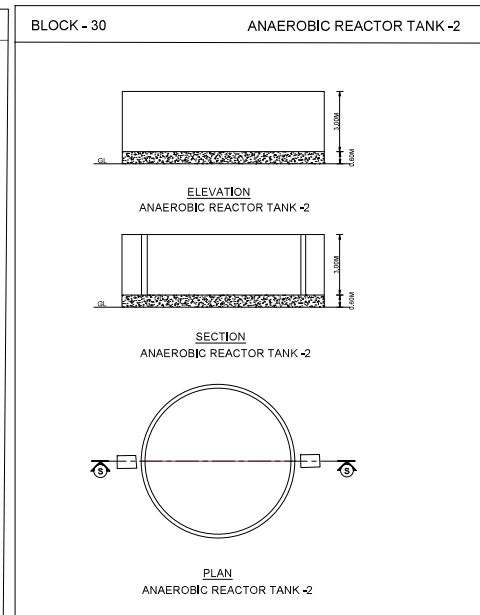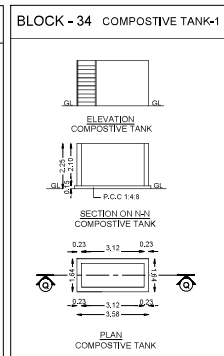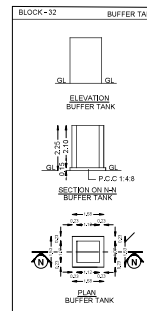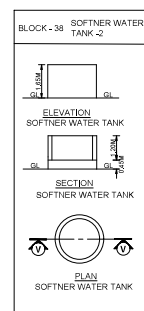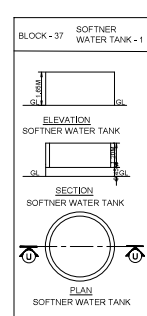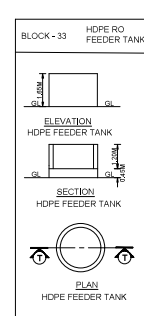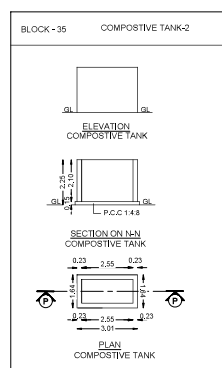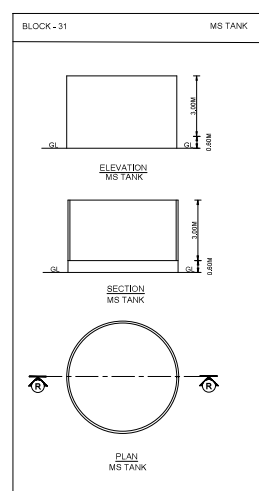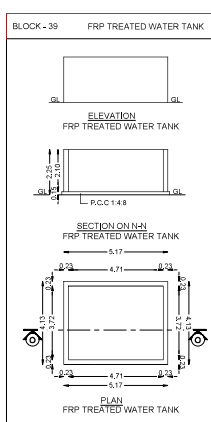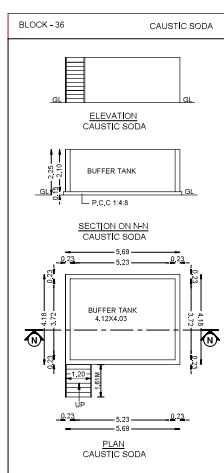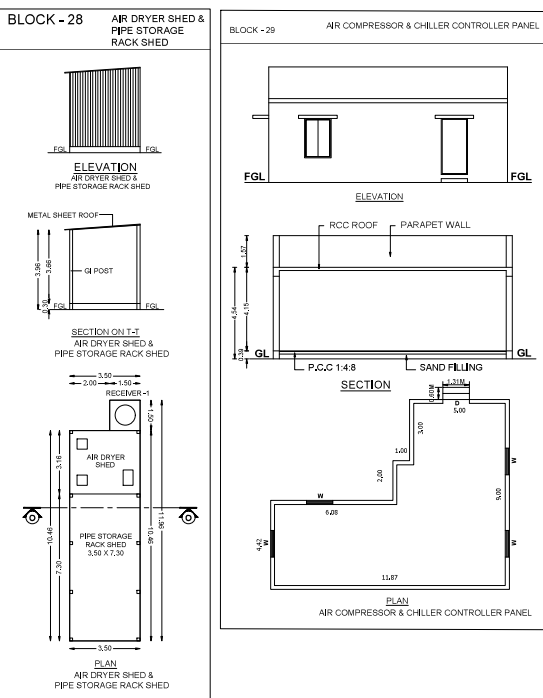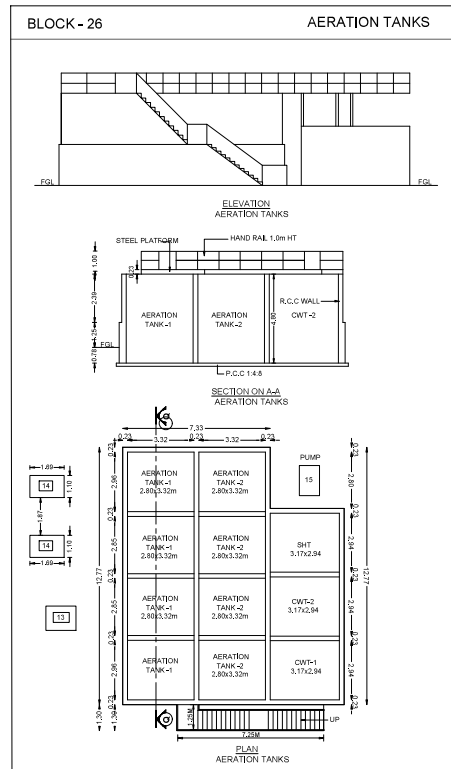

SHEET NO - 08/10	
PLAN SHOWING THE REVISED AND ADDITIONAL EXPANSION PROPOSED CONSTRUCTION OF MANUFACTURING UNIT M/S.PERFETTI VAN MELLE INDIA PVT LTD IN SURVEY NUMBERS 5/38, 71, 72, 74, 81/A, 81/B, 82/A, 82/B, 91, 92/A, 92/B, 92/C, 9/3, 16/3,16/4, 17/1/A,17/1/B, 17/2, 17/3/A, 17/3/B, 17/4, 17/5/A, 17/5/B, 18/1, 18/2/A, 18/2/B, 19/1/A, 19/2, 23/1, 24/1, 24/2, 25/1, 25/2, 25/3, 25/4, 25/5, 25/6, 26/1, 26/2, 26/3, 27/1, 27/2 AND 28/1 IN KARANAI PUDUCHERY VILLAGE, VANDALUR TALUK, CHENGALPATTU DISTRICT	

TITLE :
PLAN SHOWING THE REVISED FACTORY BUILDING

EXISTING BUILDING APPROVAL NO:

ஆலை நிறுவன தொழில் நுட்ப வரைபட எண்:
தொ.வந.ஊ.து.இ.(செ.ம).எம்.2000-39.
அலுவலக கடிதம் எண் : ந.ஊ.து.இ.செ.தெ.ப.6 3534/99
நாள்:9/05/2000

TNPB - ORANGE CATEGORY, ANNEXURE- VII
 TNPB Consent order:
 PROCEEDINGS NO.F.0047MMN/OL/DEE/TNPB/MMN/A/2022
 dated 21.09.2022 and
 PROCEEDINGS NO.F.0047MMN/OL/DEE/TNPB/MMN/W/2022
 dated 21.09.2022

<u>JOBENTRY DETAILS</u>		
TYPE	NAME	SIZE
R8	ROLLING SHUTTER	1.00 x 2.14
R51	ROLLING SHUTTER	1.00 x 2.14
R52	ROLLING SHUTTER	1.00 x 2.14
AR8	ALUMINUM ROLLING SHUTTER	2.00 x 2.14
D	DOOR	1.00 x 2.14
DD	DOUBLE DOOR	1.22 x 2.14
MD	MAN DOOR	1.02 x 2.14
D1	DOOR	1.00 x 2.14
D2	DOOR	1.22 x 2.14
W	WINDOW	1.00 x 1.50
W1	WINDOW	2.00 x 1.50
J	JALOUSIE WINDOW	1.50 x 1.50
V	VENTILATOR	0.60 x 0.60
V1	VENTILATOR	0.60 x 0.60

M/C - MACHINERY		
-----------------	--	--

MECHANICAL VENTILATOR PROVIDED

COLOUR REFERENCE

	ROAD		PROPOSED BUILDING
	BOUNDRY		PROPOSED MACHINERY



OWNER / OCCUPIER

Signature of Structural Engineer

D. SHANMUGASUNDARAM -
B.E (CIVIL), M.TECH (STRUCT), M.I.E., C.ENG. (I)
Registered Structural Engineer, CR-4,
CGRAGNISE (C-42019/101645, Dt 17-10-10,
Joshi Towers, Block - C20, 1st Street, Navaneetham
Nagar Extension, Sombakkam, Chennai - 600 073.
des4719@gmail.com., + 91 9789105521

STRUCTURAL ENGINEER G

R. SATHISHEUMAR, B.Tech./J.GdP, B.Ced.,
Licensed Surveyor & Registered Engineer Grade-I (RE)
Reg.No.CGLDIST/RE/G-1/2021/67/004
No.2, Kuthirai Koyas, Arichappalam Post,
Madharanathan Taluk, Changanassery Dist - 683 301
(tel: 9444 91 2218 email: sathishkumar.ced@yaho.com)

REGISTERED ENGINEER Gr



EXISTING BUILDING APPROVAL NO:

ஆலை நிருவன தொழில் நுட்ப வரைபட எண்:
தொ.வந.உ.து.இ.செ.ம).எம்.2000-39
அலுவலக கடிதம் எண் : ந.உ.து.இ.செ.தெ.ப.6 3534/95
நாள்:9/05/2000

TNPB - ORANGE CATEGORY, ANNEXURE- VII

TNPB Consent order:
PROCEEDINGS NO.F.0047MMN/OL/DEE/TNPB/MMN/A/2022
dated 21.09.2022 and
PROCEEDINGS NO.F.0047MMN/OL/DEE/TNPB/MMN/W/2022
dated 21.09.2022

JOHENTRY DETAILS		
TYPE	NAME	SIZE
RS	ROLLING SHUTTER	1.00 x 2.14
RS1	ROLLING SHUTTER	1.00 x 2.14
RS2	ROLLING SHUTTER	1.00 x 2.14
ARS	ALUMINUM ROLLING SHUTTER	2.00 x 2.14
D	DOOR	1.00 x 2.14
DD	DOUBLE DOOR	1.22 x 2.14
MD	MAN DOOR	1.83 x 2.14
D1	DOOR	1.30 x 2.14
D2	DOOR	1.22 x 2.14
W	WINDOW	1.00 x 1.50
W1	WINDOW	2.00 x 1.50
J	JALOUSIE WINDOW	1.50 x 1.50
V	VENTILATOR	0.60 x 0.60
V1	VENTILATOR	0.60 x 0.60

M/C - MACHINERY
MECHANICAL VENTILATOR PROVIDED

<u>COLOUR REFERENCE</u>			
	ROAD		PROPOSED BUILDING
	BOUNDARY		PROPOSED MACHINERY



OWNER / OCCUPIER


Signature of Structural Engineer

D. SHAMUGASUNDARAM
 GE (SRI), WTECH (STRUCT), M.E., C.E.
 Registered Structural Engineer, C.E.
 CILR/SA/2015-2018/195-95, Dt: 17-10
 Jeel Towers, Block - C23, 3rd Street, Meyyan
 Nagar Extension, Seshbakkam, Chennai - 600
 046/27981@gmail.com, + 91970320973


STRUCTURAL ENGINEER

R. SATHISHKUMAR, B.Tech (Civil), P.E.
Licensed Surveyor & Registered Engineer Grade-I
Reg. No. COLMSVT/RS/G-1/2021/07/004-4
No.2, Kasthuri Nagar, Acharyapettam Post,
Maduranthakam Taluk, Chengalpattu Dist - 603 301
Cell: 94444 81 9150, email: sathishkumar.raj@rediffmail.com


REGISTERED ENGINEER

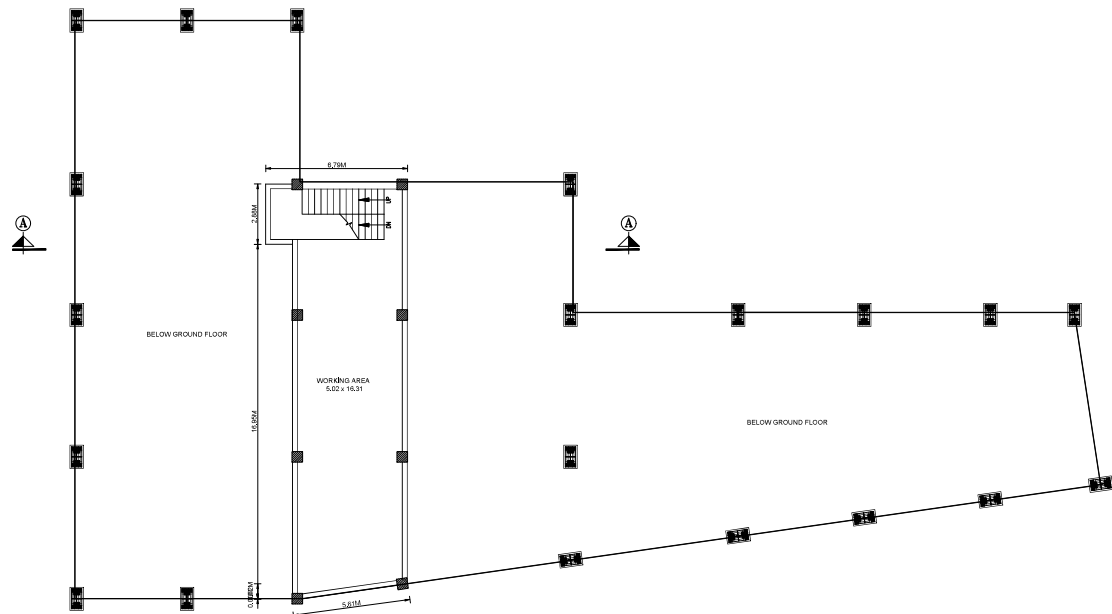


FIRST FLOOR PLAN
BIOMASS BOILER

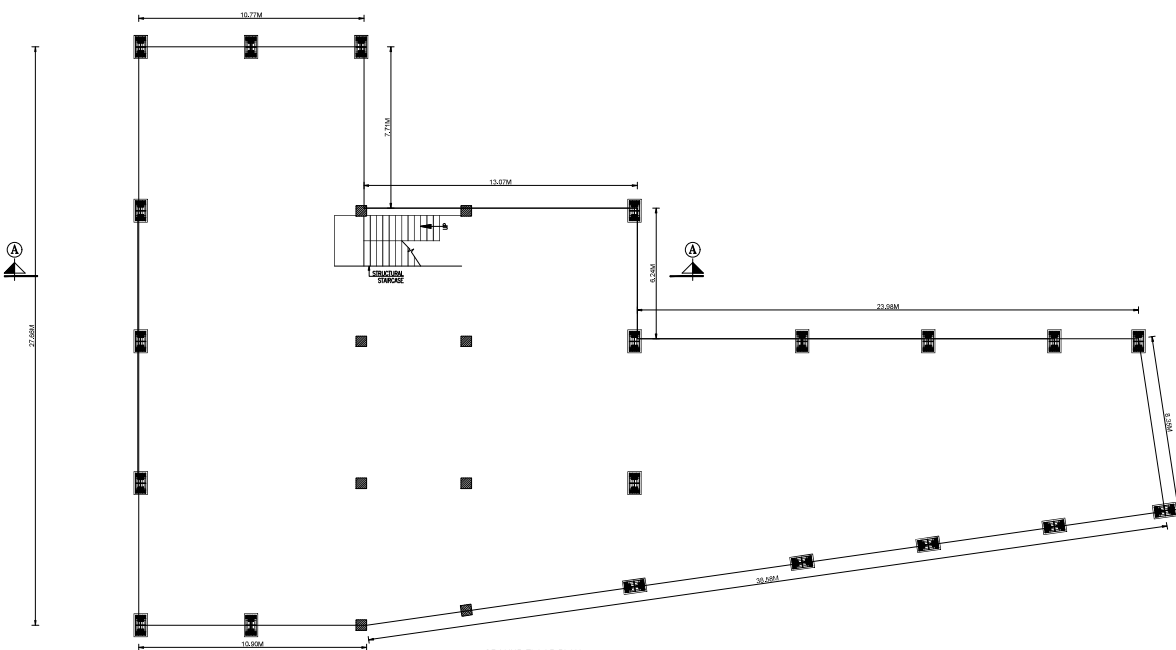


GROUND FLOOR PLAN
BIOMASS BOILER

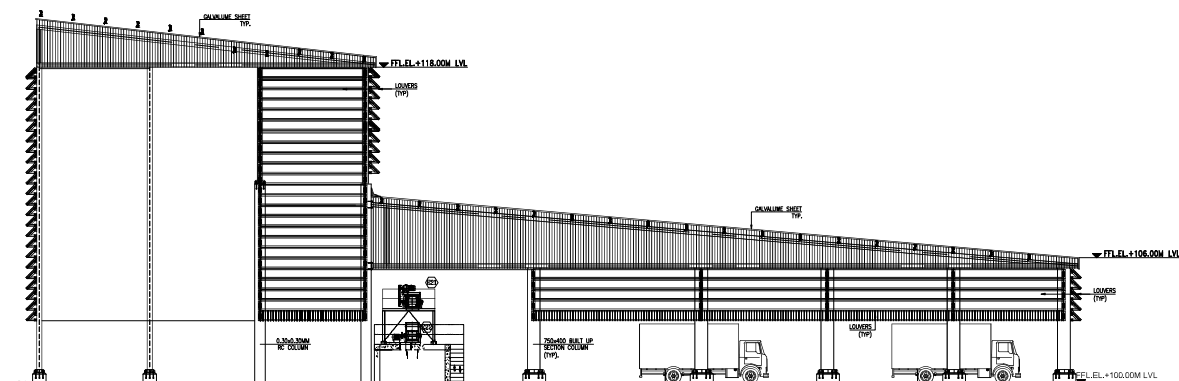





ELEVATION
BIOMASS BOILER

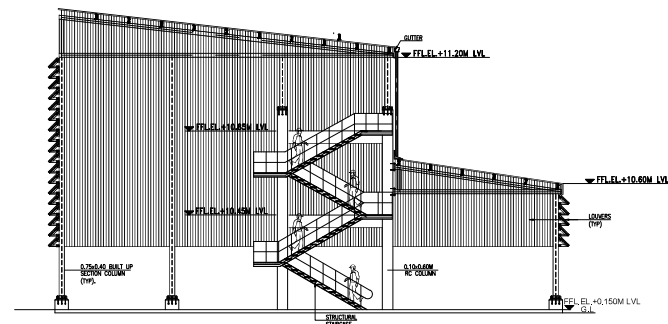

SECTION ON A-A
BIOMASS BOILER

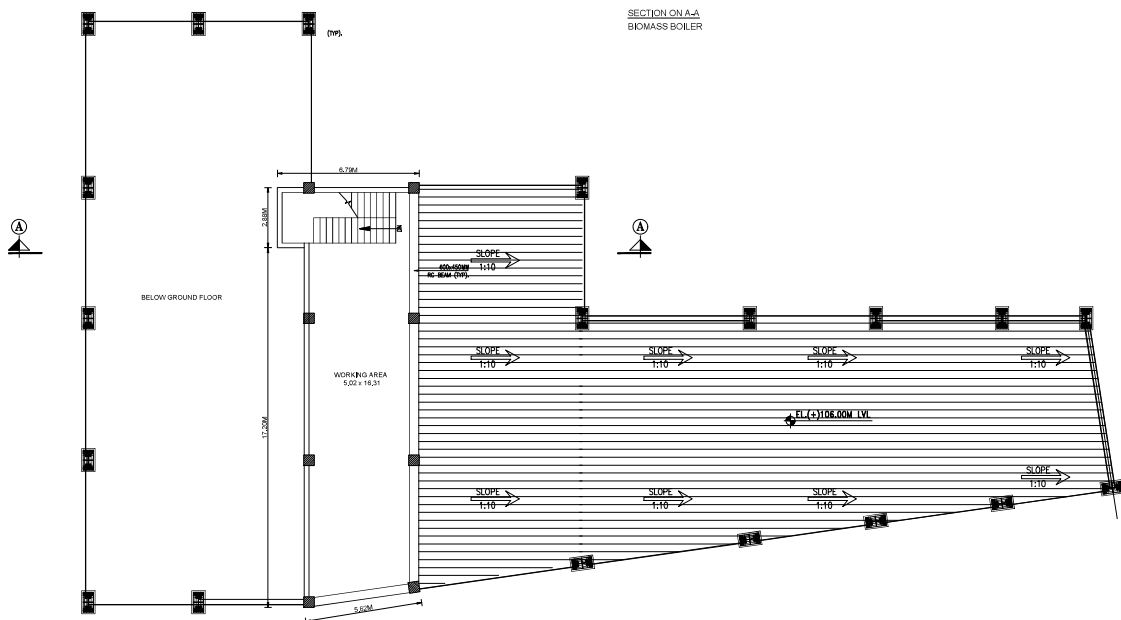

SECOND FLOOR PLAN
BIOMASS BOILER

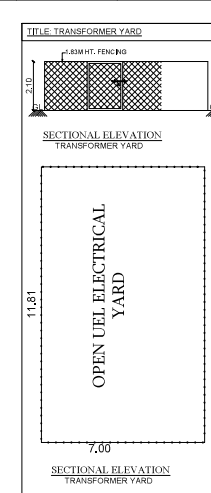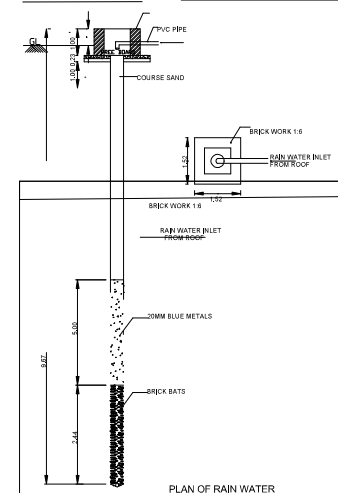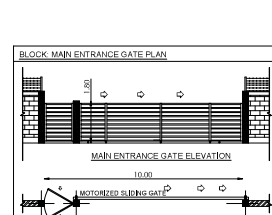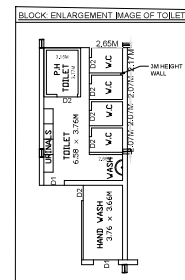

R. Sathishkumar
R. SATHISHKUMAR, B.Tech./M.Tech, B.Sc.,
 Licensed Surveyor & Registered Engineer Grade-I (AE)
 Reg. No. CGLD1517/NS/Gr-I/2021/07/10/4
 MC2, Kothai Nagar, Kilangudi Road,
 Madhavaram Nagar Kolli, (Chengalpattu Dist) - 603 301
 Cell: 9444 91 2210 email: sathishkumar.cse@yahoo.com

Signature valid