



PLAN SHOWING THE PROPOSED CONSTRUCTION OF R.C.C TERRACED ROOF BUILDING IN GROUND FLOOR AT OLD S.NO : 66/1C2, WARD :05 , PLOT.NO : 33 PART, SIVASAKTHI NAGAR, VENNANTHUR TOWN PANCHAYAT, RASIPURAM TK, NAMAKKAL DT.


NAME OF THE APPLICANTS :-
Mr.T.MURALI S/o M.THANGARASU.

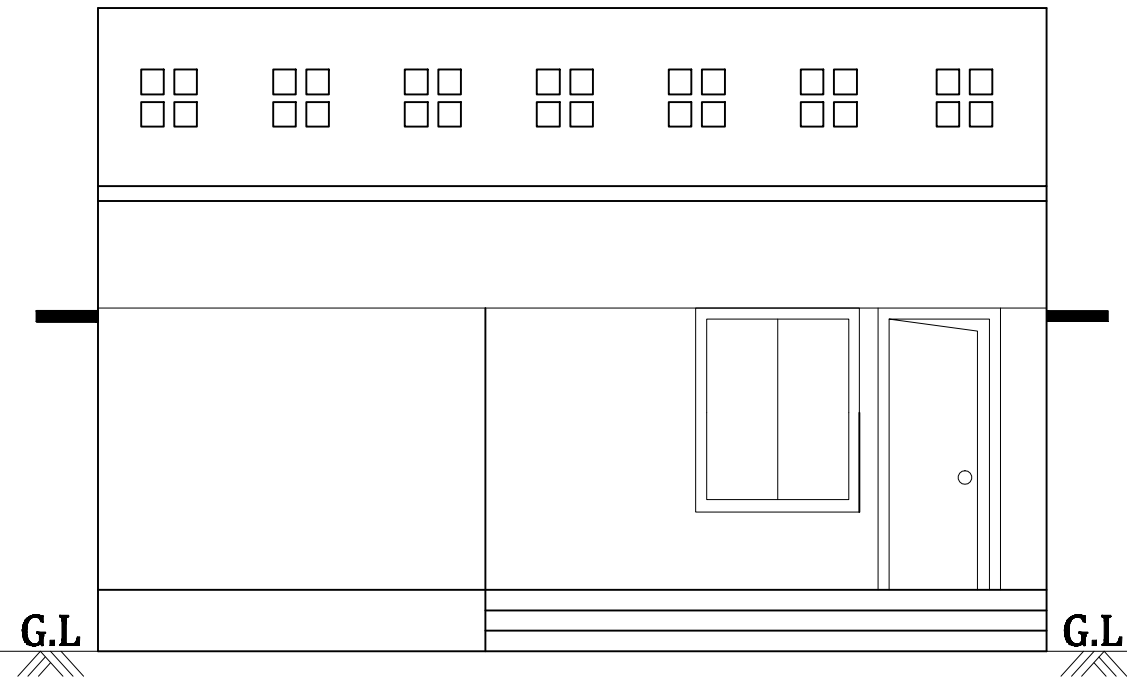

FRONT ELEVATION

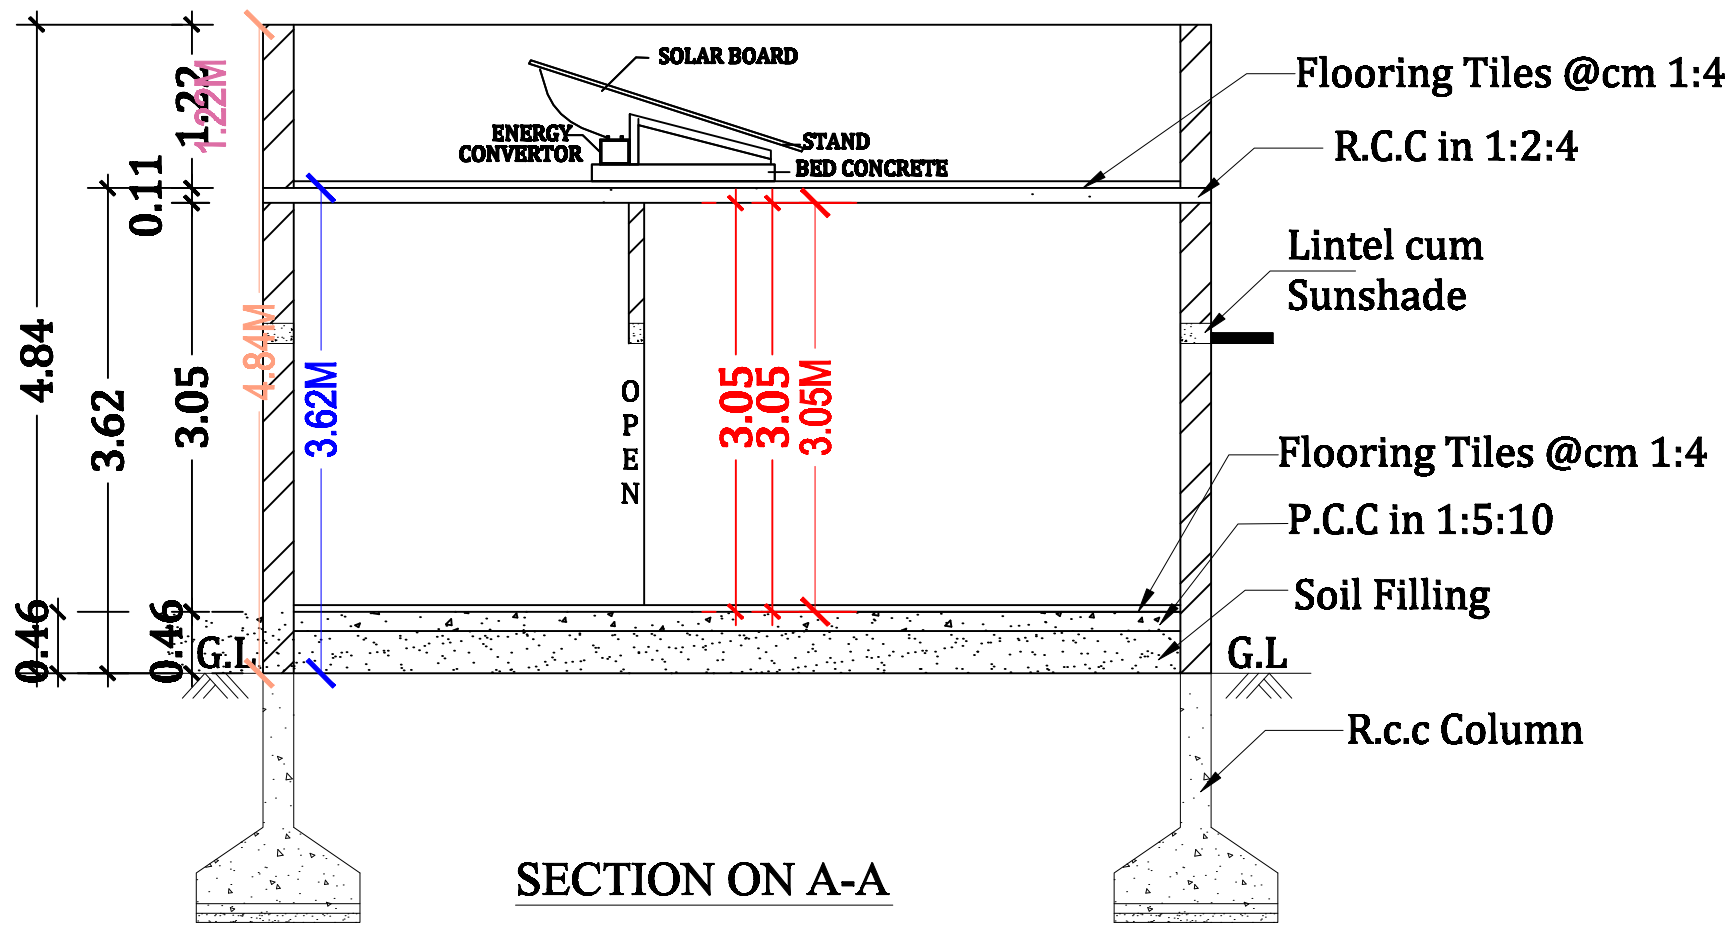

SECTION ON A-A

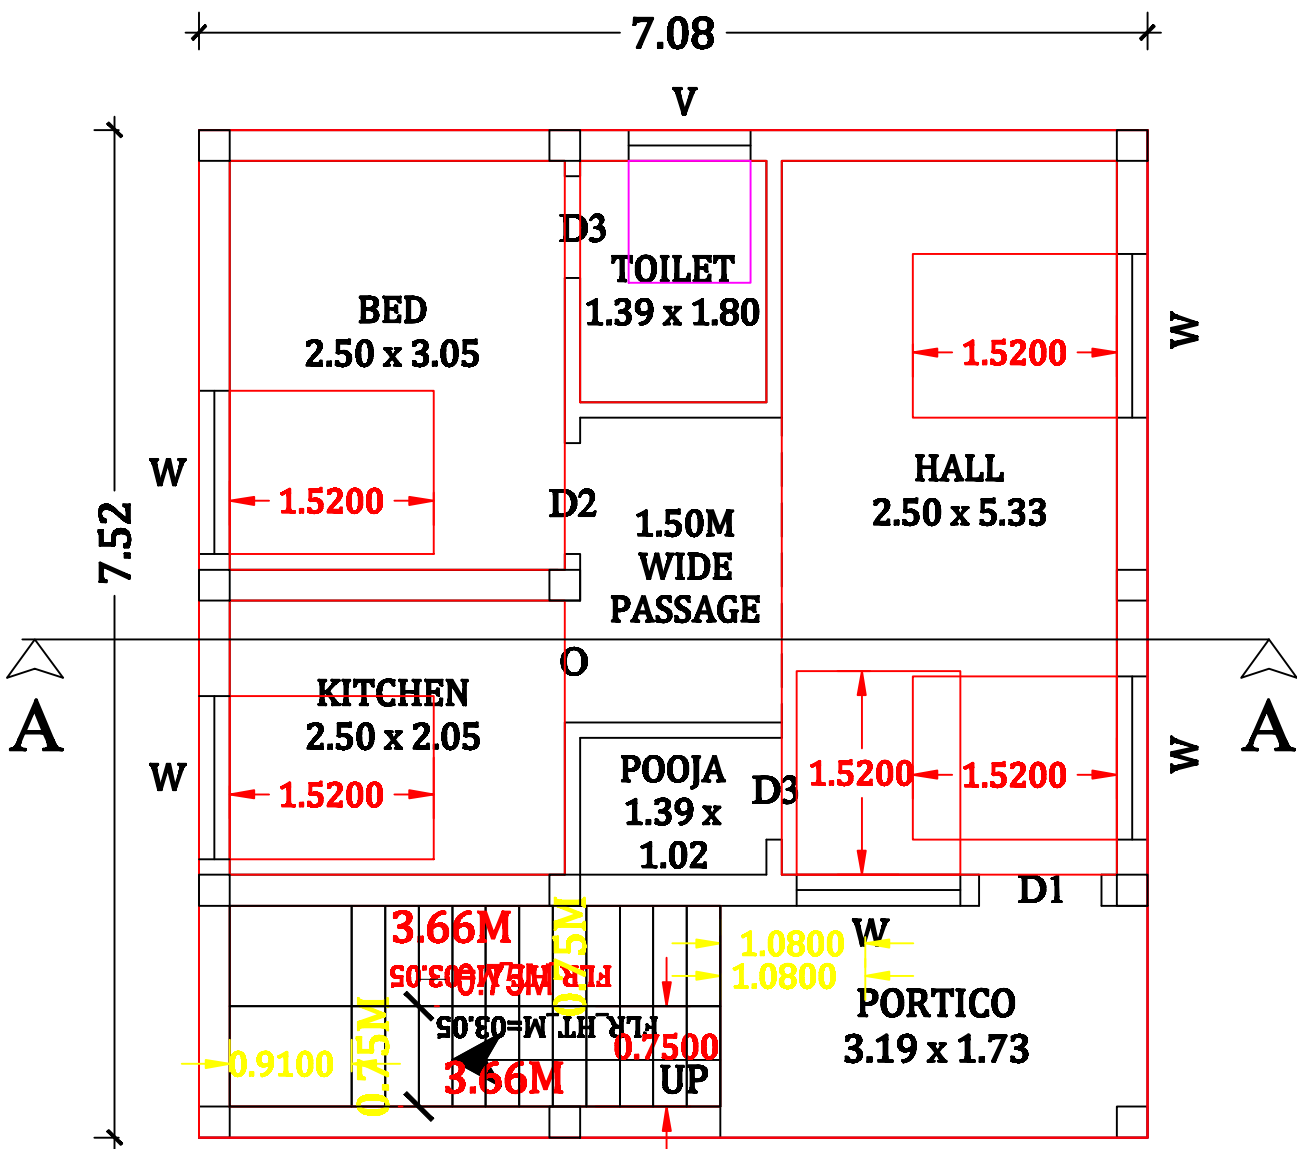

GROUND FLOOR PLAN
SCALE 1:100

VENKATACHALAM &
THANGAVEL LAND



PLOT No-34

SHANMUGA
SUNDRAM
PROPERTY

20' WIDE NORTH-SOUTH ROAD

KEY PLAN:
Not to Scale

SITE PLAN:
Scale-1:200

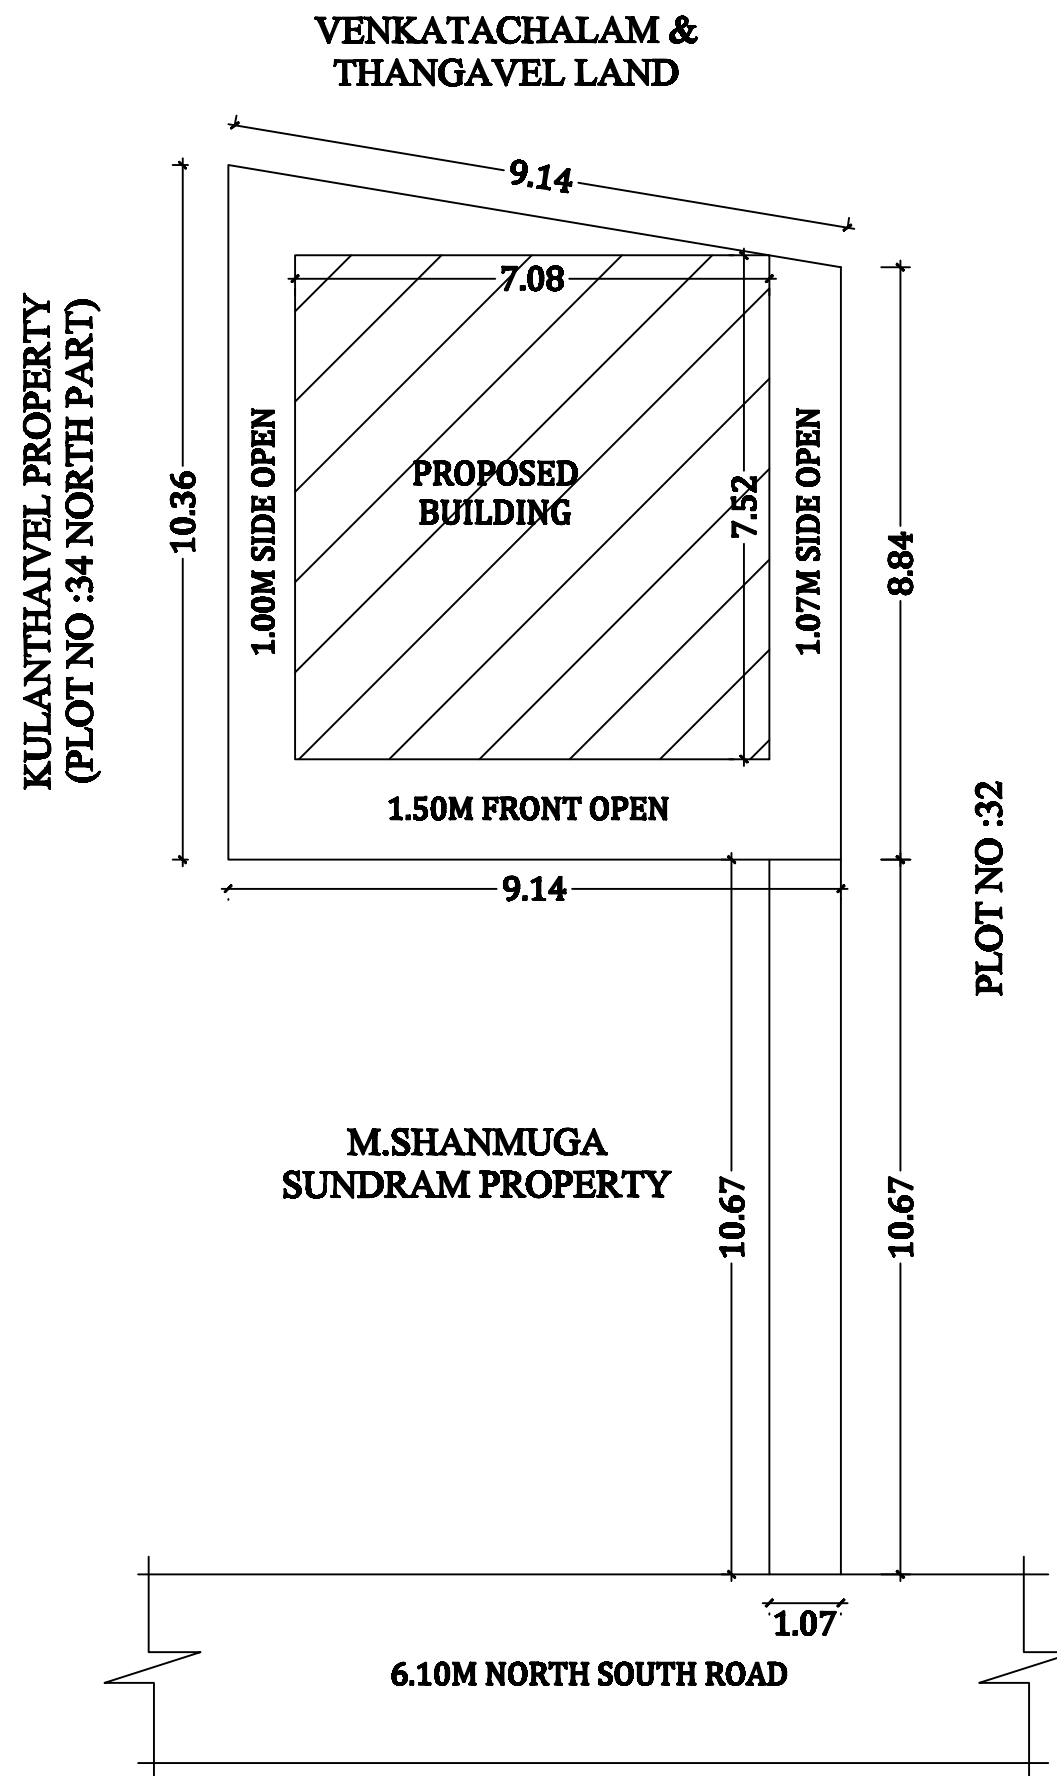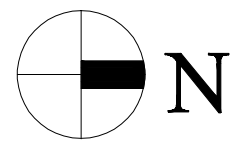

FOR OFFICE USE:


AREA DETAILS :-

AREA OF THE SITE :-		
TOTAL LAND AREA (AS PER DOCUMENT)		
	99.17 S.M	1067.50 S.FT
RESIDENTIAL BUILDING AREA :-		
GROUND FLOOR AREA	53.24 S.M	573.07 S.FT
VACANT LAND AREA	45.93 S.M	494.38 S.FT

JOINERY DETAILS :-


DESCRIPTION	SIZE IN M
DOOR - D1	1.00 X 2.13
DOOR - D2	0.91 X 2.13
DOOR - D3	0.76 X 2.13
WINDOW - W	1.22 x 1.52
OPEN - O	0.91 x 2.13
VENTILATOR - V	0.91 x 0.76

APPLICANT :

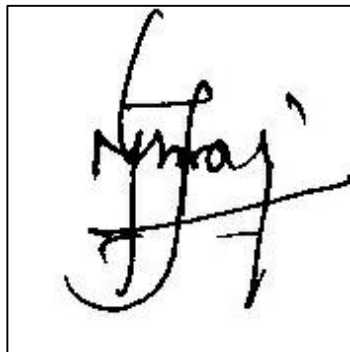


ENGINEER :

P.V.BUILDERS
Er.M.KUMARESAN,,D.C.E.,A.M.I.E.,
CONSULTING CIVIL ENGINEER,
LICENSED BUILDING SURVEYOR,
5/26-A, GANDHIPURAM,
ATHANUR-636301, RASIPURAM TK .
Cell : 99440 88502, 81909 33833.

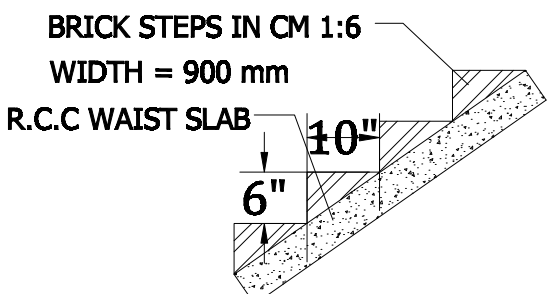


STAIRCASE DETAILS
(NOT TO SCALE)

TREAD	250mm
RISER	150mm
WIDTH	900mm

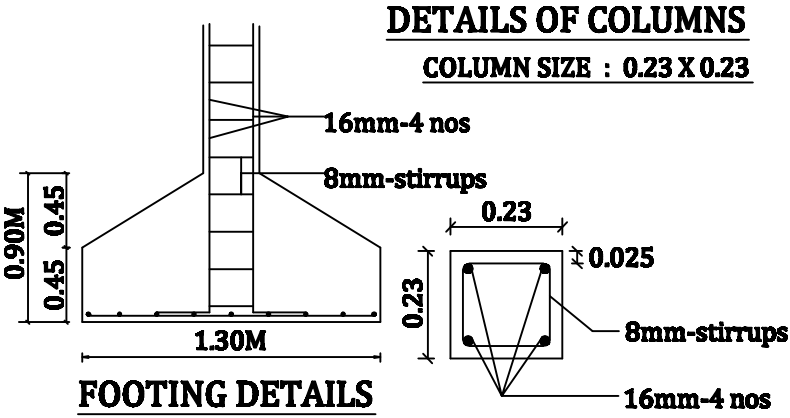

RAIN WATER HARVESTING

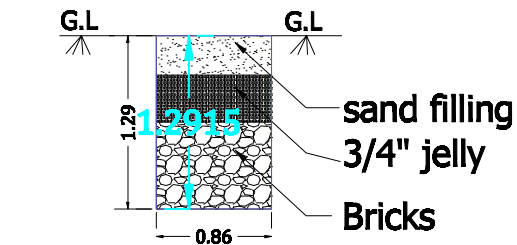

RWH_CAPACITY_L = 2000LTRS

SEPTIC TANK DETAIL

