

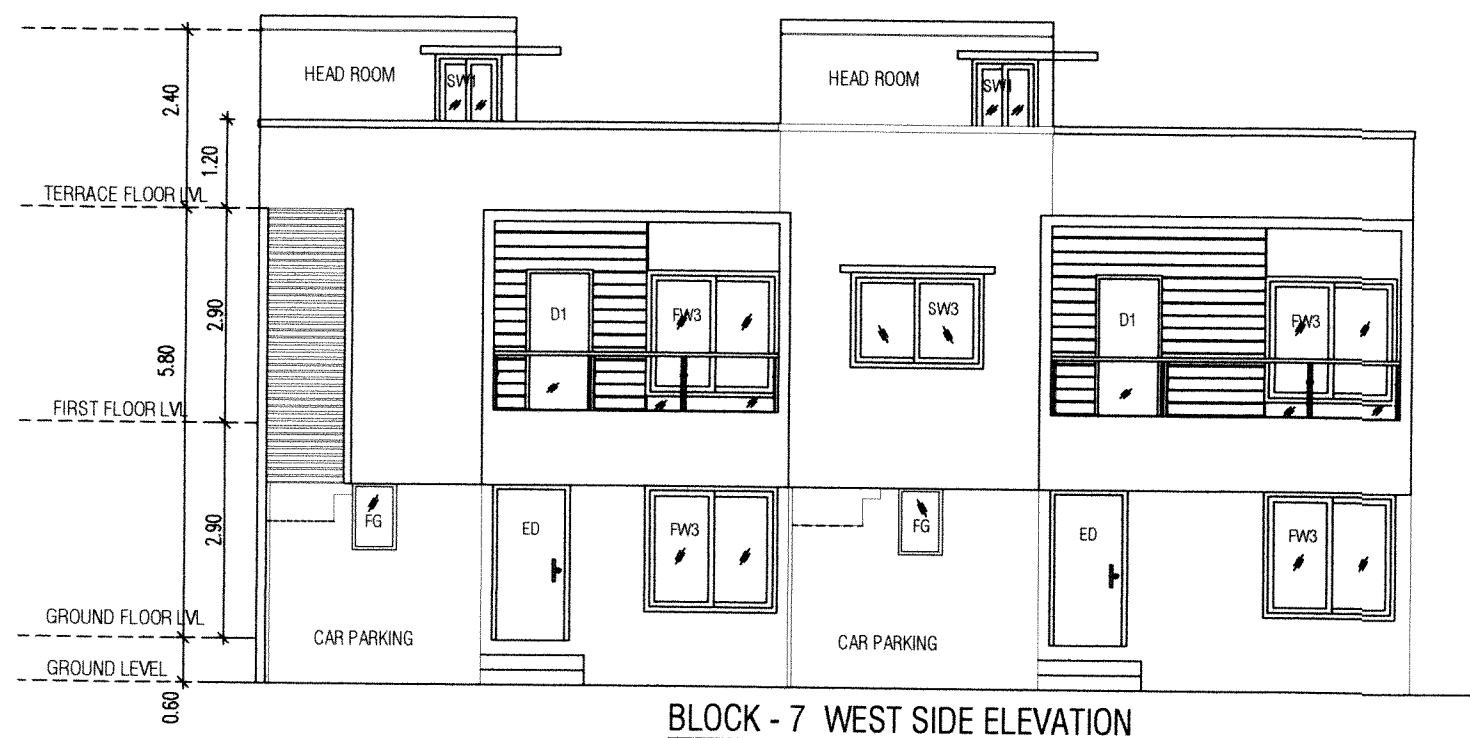
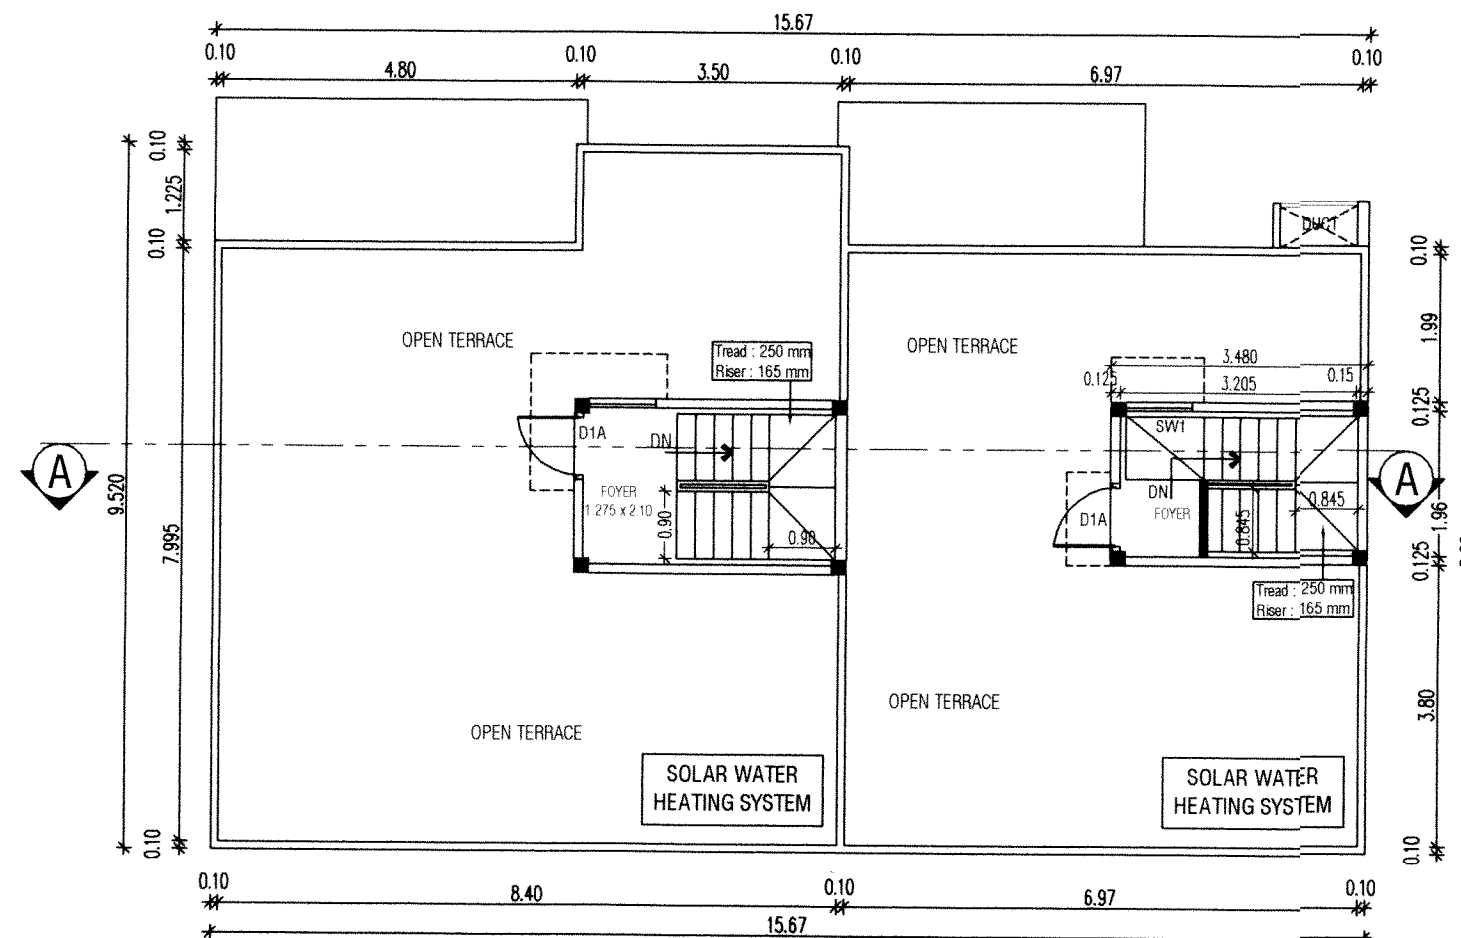
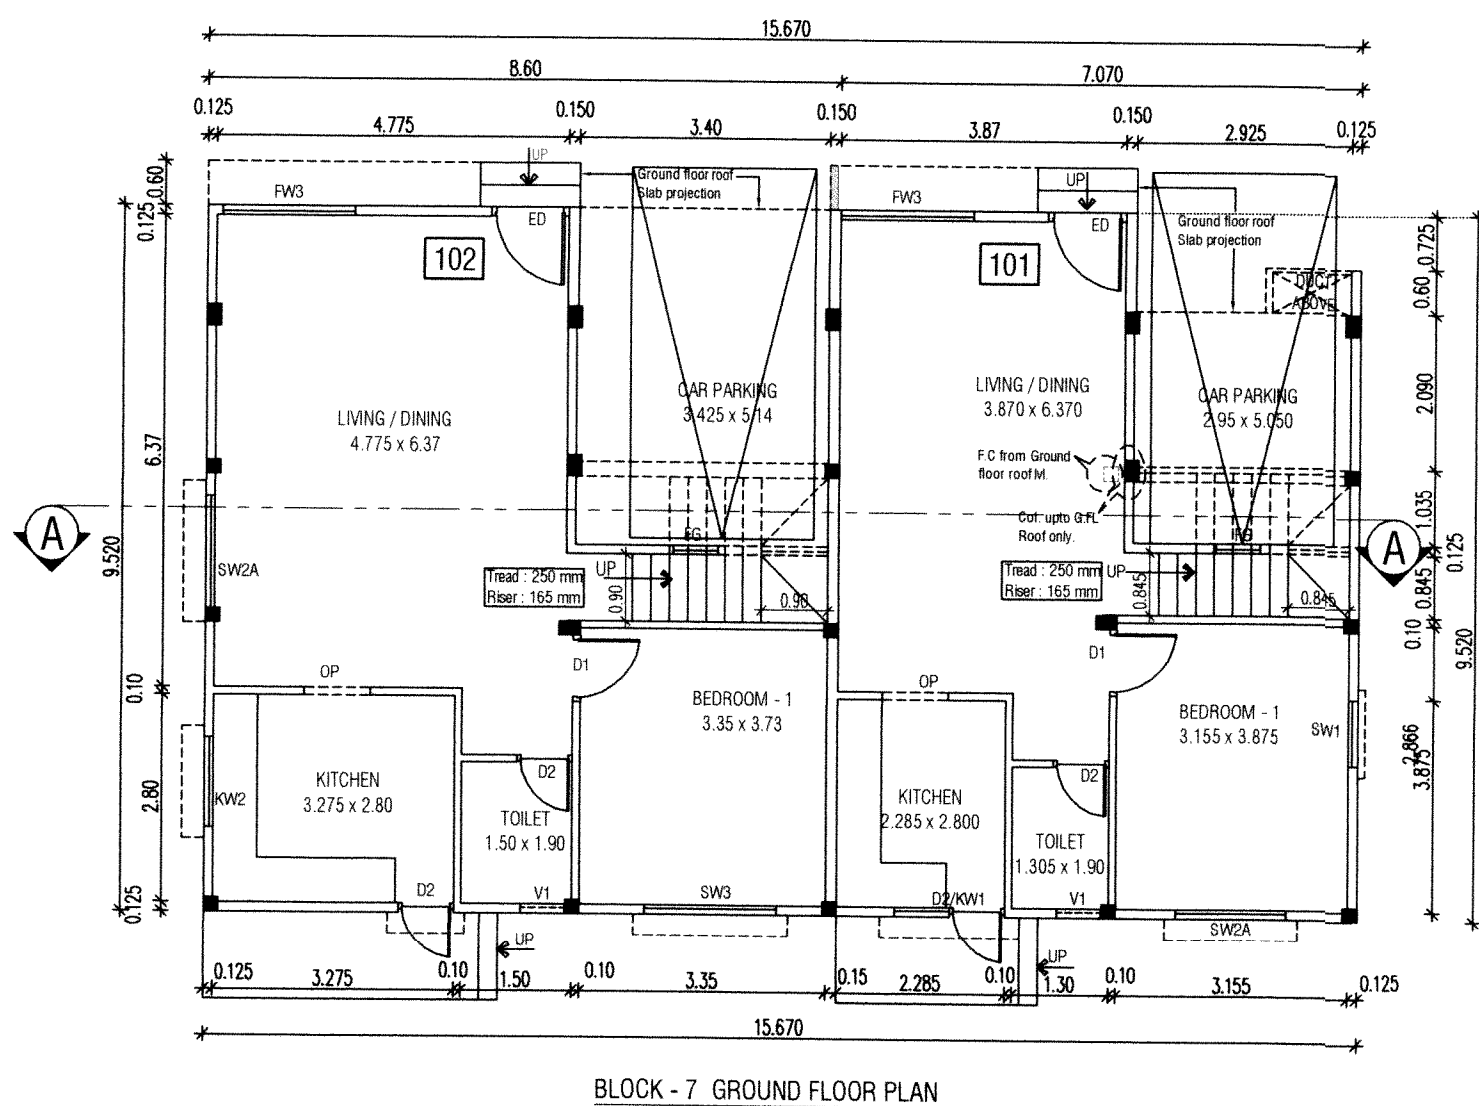


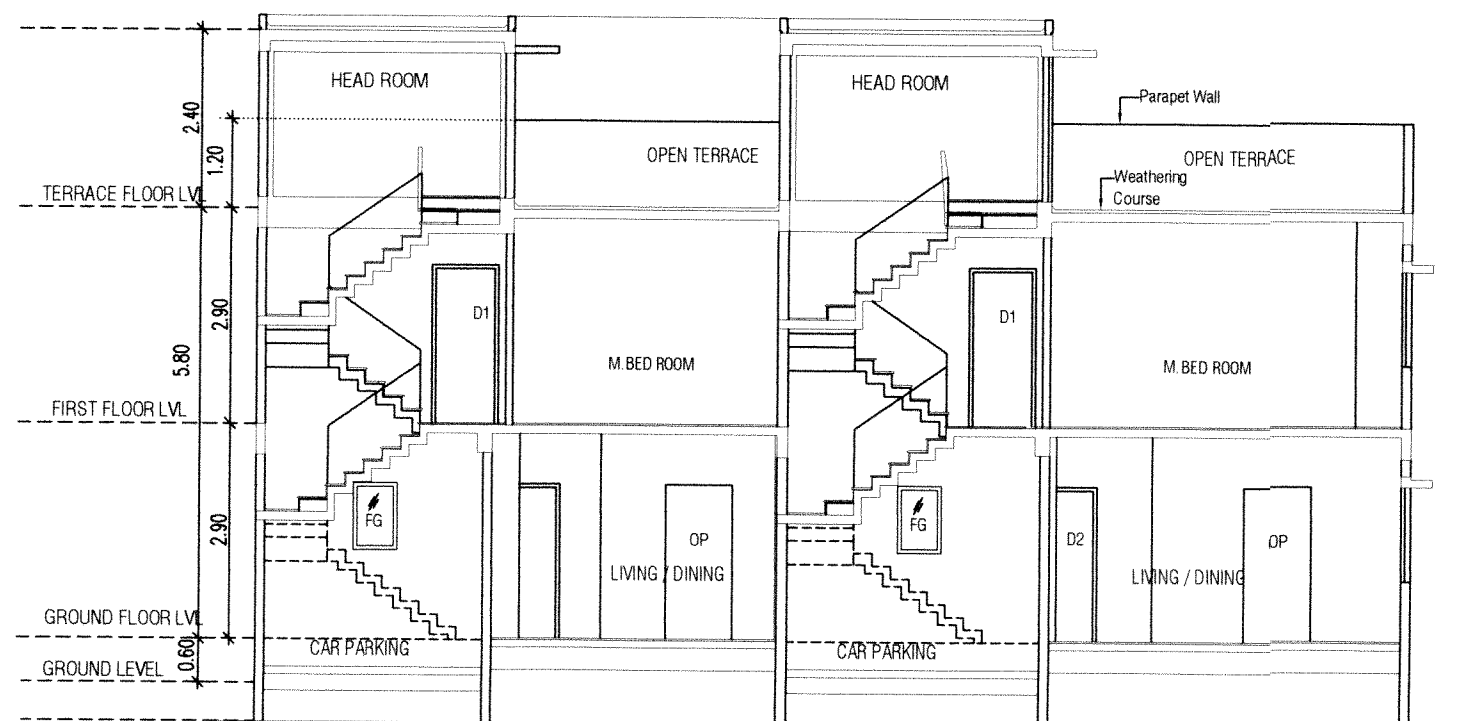

SCHEDULE OF JOINERY			
NO.	DESCRIPTION	SIZE	AREA
ED	ENTRANCE DOOR	1.050 X 2.10	2.21 sq.mt
D1	PANEL DOOR	0.90 X 2.10	1.89 sq.mt
D2	PANEL DOOR	0.75 X 2.10	1.58 sq.mt
D2/KW1	PANEL DOOR / KITCHEN WINDOW	0.75 X 2.10/ 0.75 X 1.050	1.58 sq.mt / 2.35 sq.mt
D2/KW2	PANEL DOOR / KITCHEN WINDOW	0.75 X 2.10/ 1.20 X 1.050	1.58 sq.mt / 2.35 sq.mt
KW1	KITCHEN WINDOW	0.75 X 1.050	0.79 sq.mt
KW2	KITCHEN WINDOW	1.20 X 1.050	1.26 sq.mt
SW1	SLIDING WINDOW	0.90 X 1.270	1.14 sq.mt
SW2	SLIDING WINDOW	1.20 X 1.270	1.53 sq.mt
SW3	SLIDING WINDOW	1.80 X 1.270	2.28 sq.mt
SW2A	SLIDING WINDOW	1.50 X 1.270	1.91sq.mt
FW3	SLIDING WINDOW	1.80 X 1.690	3.04 sq.mt
V1	VENTILATOR	0.60 X 0.90	0.54 sq.mt
FG	FIXED GLASS	0.60 X 0.90	0.54 sq.mt
OP	OPENING UPTO LINTEL LEVEL		

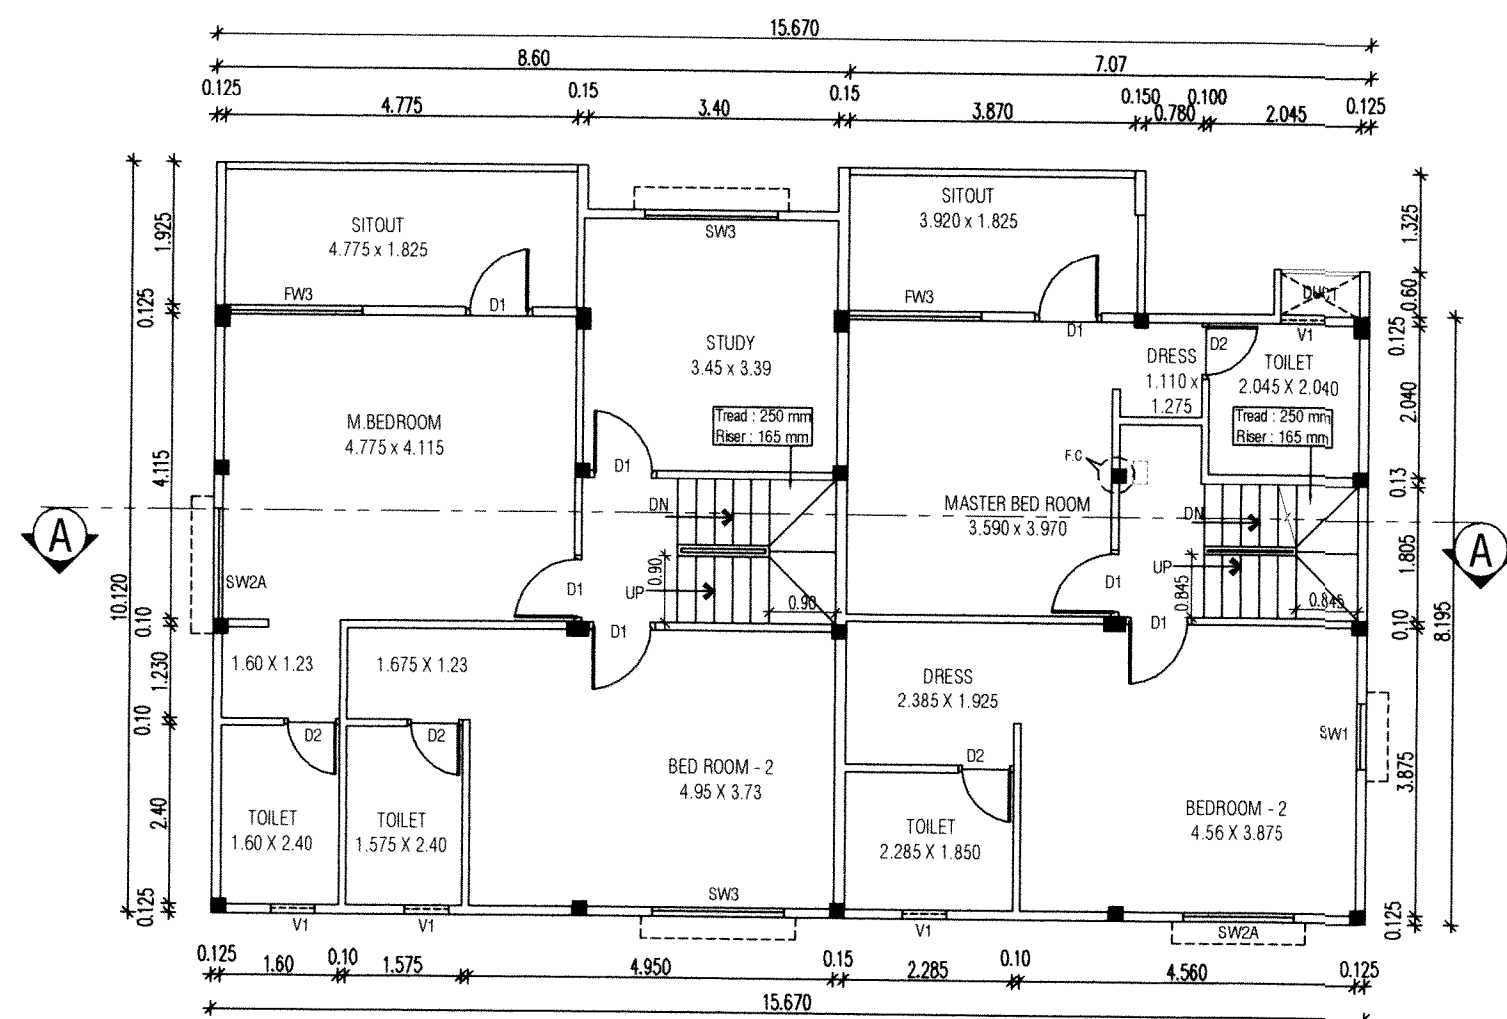

BLOCK - 7

SHEET NO : 06 / 06

SHEET : A2

SCALE - 1 : 100

PLAN SHOWING THE PROPOSED RESIDENTIAL GROUP DEVELOPMENT CONSIST OF GROUND + FIRST FLOOR FOR BLOCKS 1 TO 7 WITH 35 DWELLING UNITS AT SURVEY NUMBER 1356/1A1A1, 1356/1A4A1, 1358/1, 1359/2, 1469/1B OF THAIYUR B VILLAGE, THIRUPORUR TALUK, CHENGALPET DISTRICT.

SPECIFICATIONS:-

W/R : WARDROBE
 FOUNDATION: R.C.C ISOLATE FOUNDATION MIX 1:2:4
 STRUCTURE: R.C.C. FRAMED COLUMNS MIX 1:2:4
 SUPER STRUCTURE: FIRST CLASS BRICKS IN C.M. WITH 1:5
 ROOFS: REINFORCE CEMENT CONCRETE MIX 1:2:4
 PLASTERING: WALL OUTER PLASTER MIX 1:5
 WALL INNER PLASTER MIX 1:4
 CEILING PLASTER MIX 1:3
 PAINTING: ONE COAT WHITE CEMENT PAINT & TWO WEATHERING COURSE: PRESSED TILES (CEMENT MORTAR) COAT COLOR CEMENT PAINT LIME BRICK JELLY CONCRETE (R.C.C.SLAB).

NOTE :- 1. ALL MEASUREMENTS ARE IN METERS

COLOR INDEX:

PROPOSED

W

S

N

E

STRUCTURAL ENGINEER SIGNATURE :

S. NAGESH

S. NAGESH, B.E. (CIVIL), M.A.Sc., F.I.E.
 STRUCTURAL ENGINEER GRADE I (SE)
 DTCP REG NO. SE/GR-I/19/05/004
 New No. 15, 3rd Cross Street,
 Karpagam Gardens, Adyar, Chennai - 600 020.
 Email : nagesh.somadev@gmail.com
 Mobile : 98402 31666

OWNER SIGNATURE :

For Alliance Villas Pvt. Ltd.


[Signature]

Authorised Signatory

ARCHITECT SIGNATURE :

[Signature]


S. SHANKARANARAYANAN, B.Arch.,
 Council of Architecture
 Regd : CA/97/21841
 Registered Architect No. 24
 Corporation of Chennai

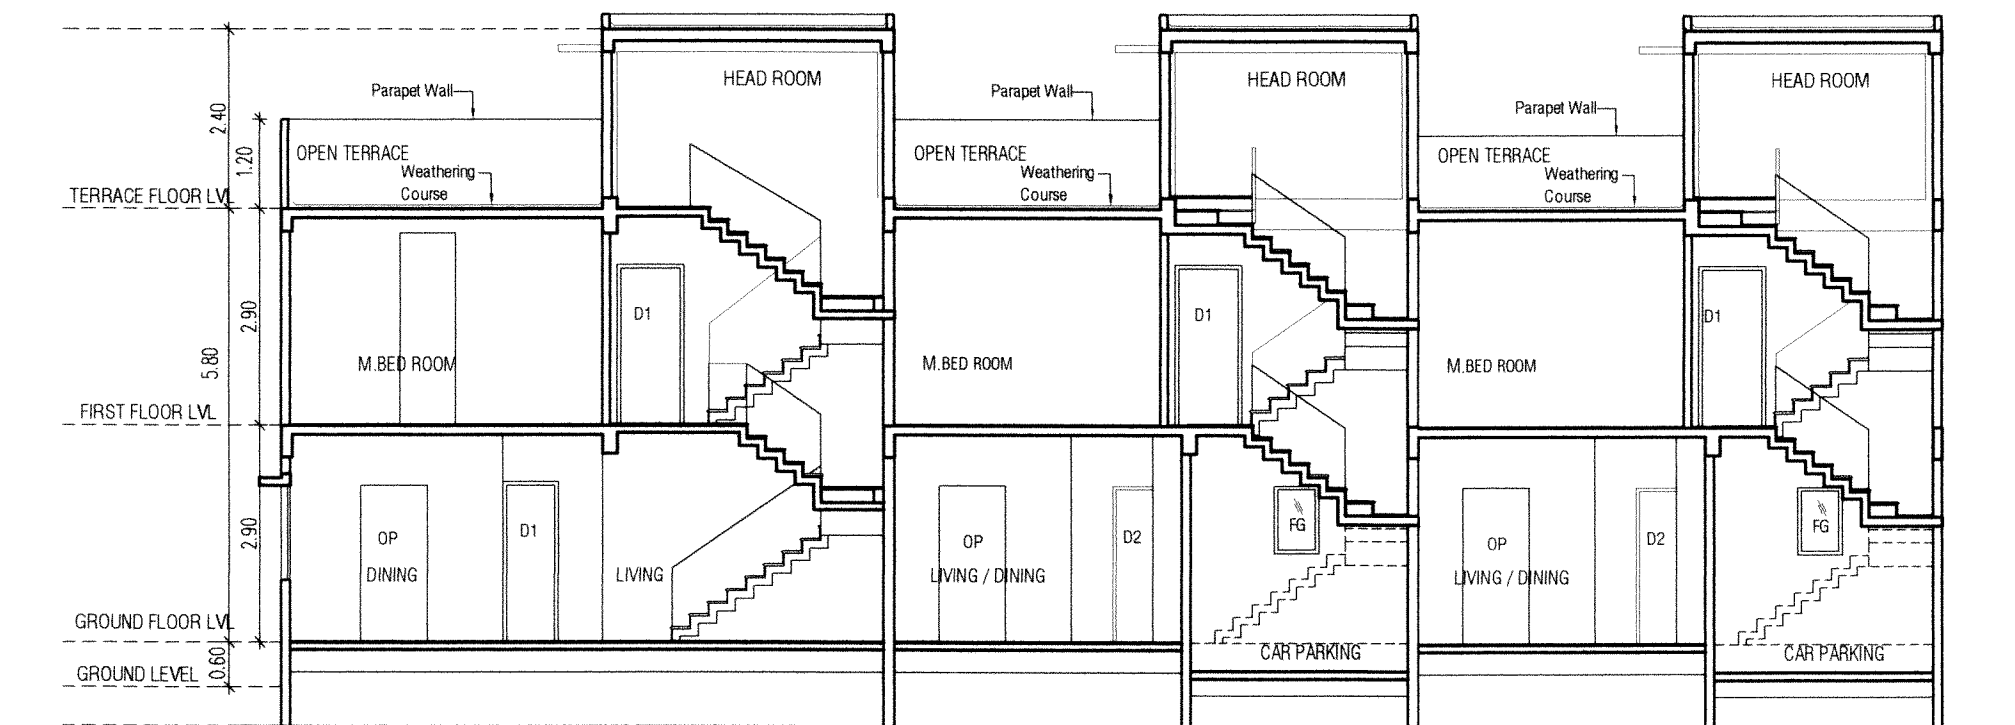


BLOCK - 6 SECTION - AA



BLOCK - 6 SOUTH SIDE ELEVATION

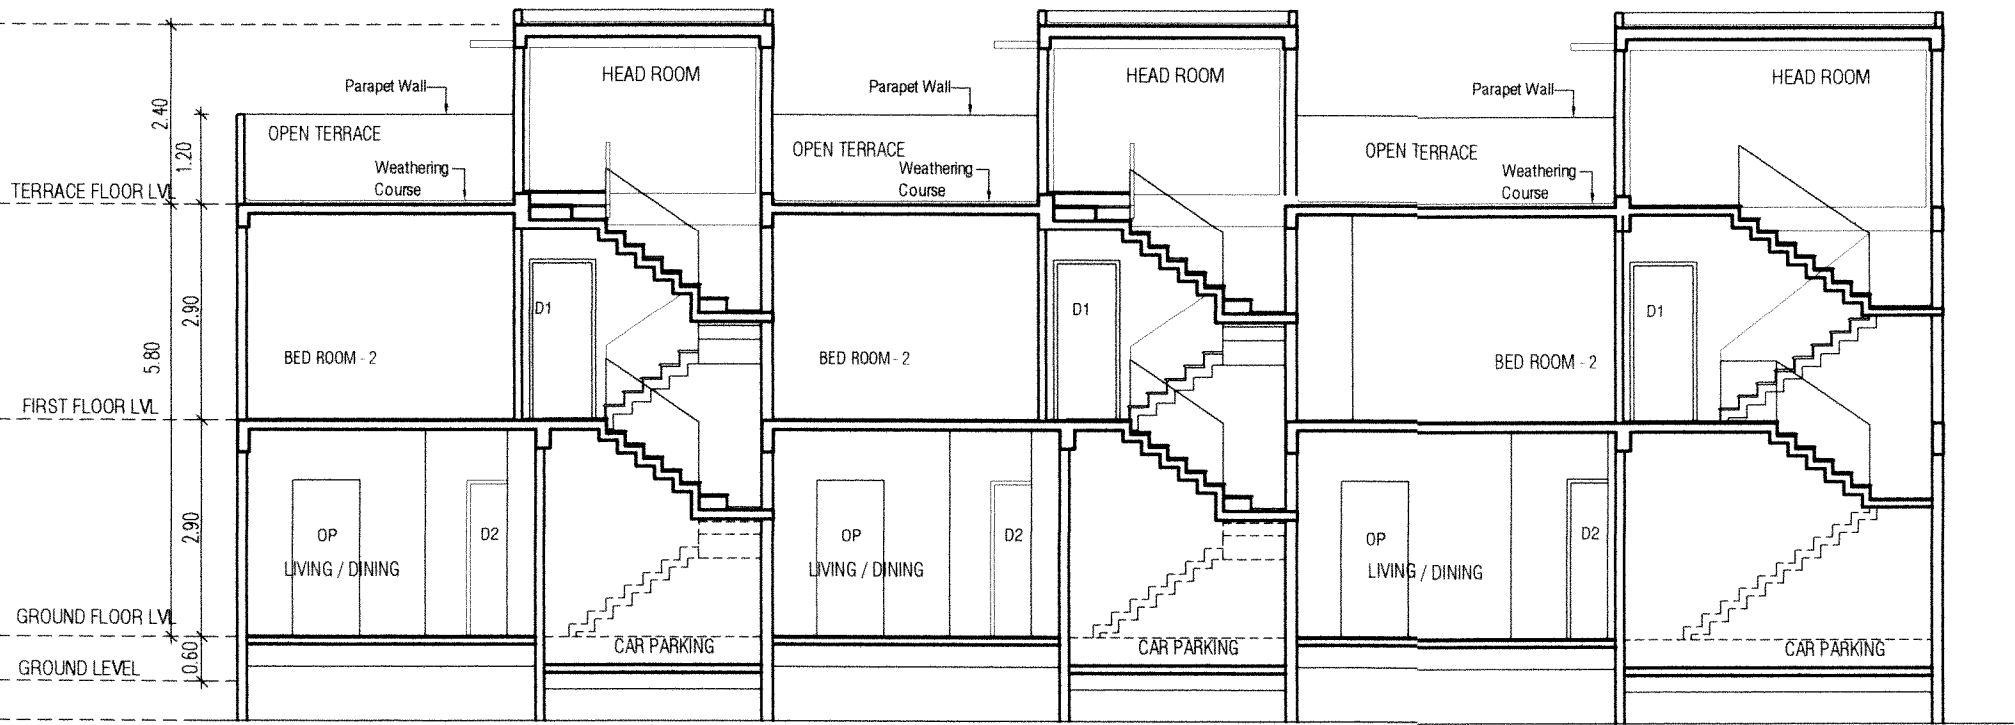


BLOCK - 5 SECTION - AA

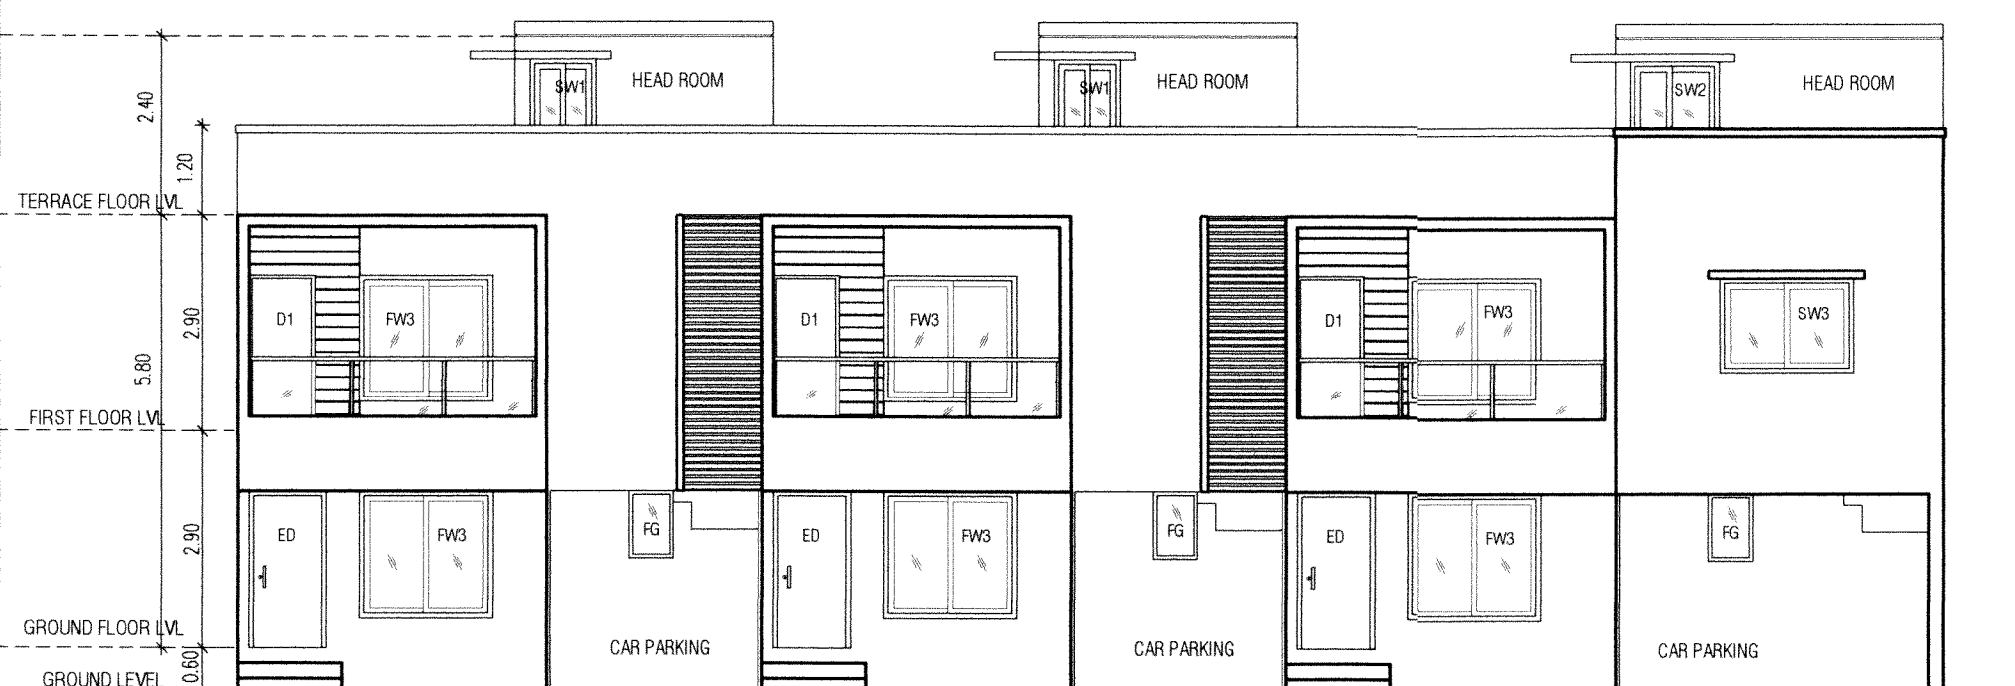


BLOCK - 5 NORTH SIDE ELEVATION



BLOCK - 6 GROUND FLOOR PLAN

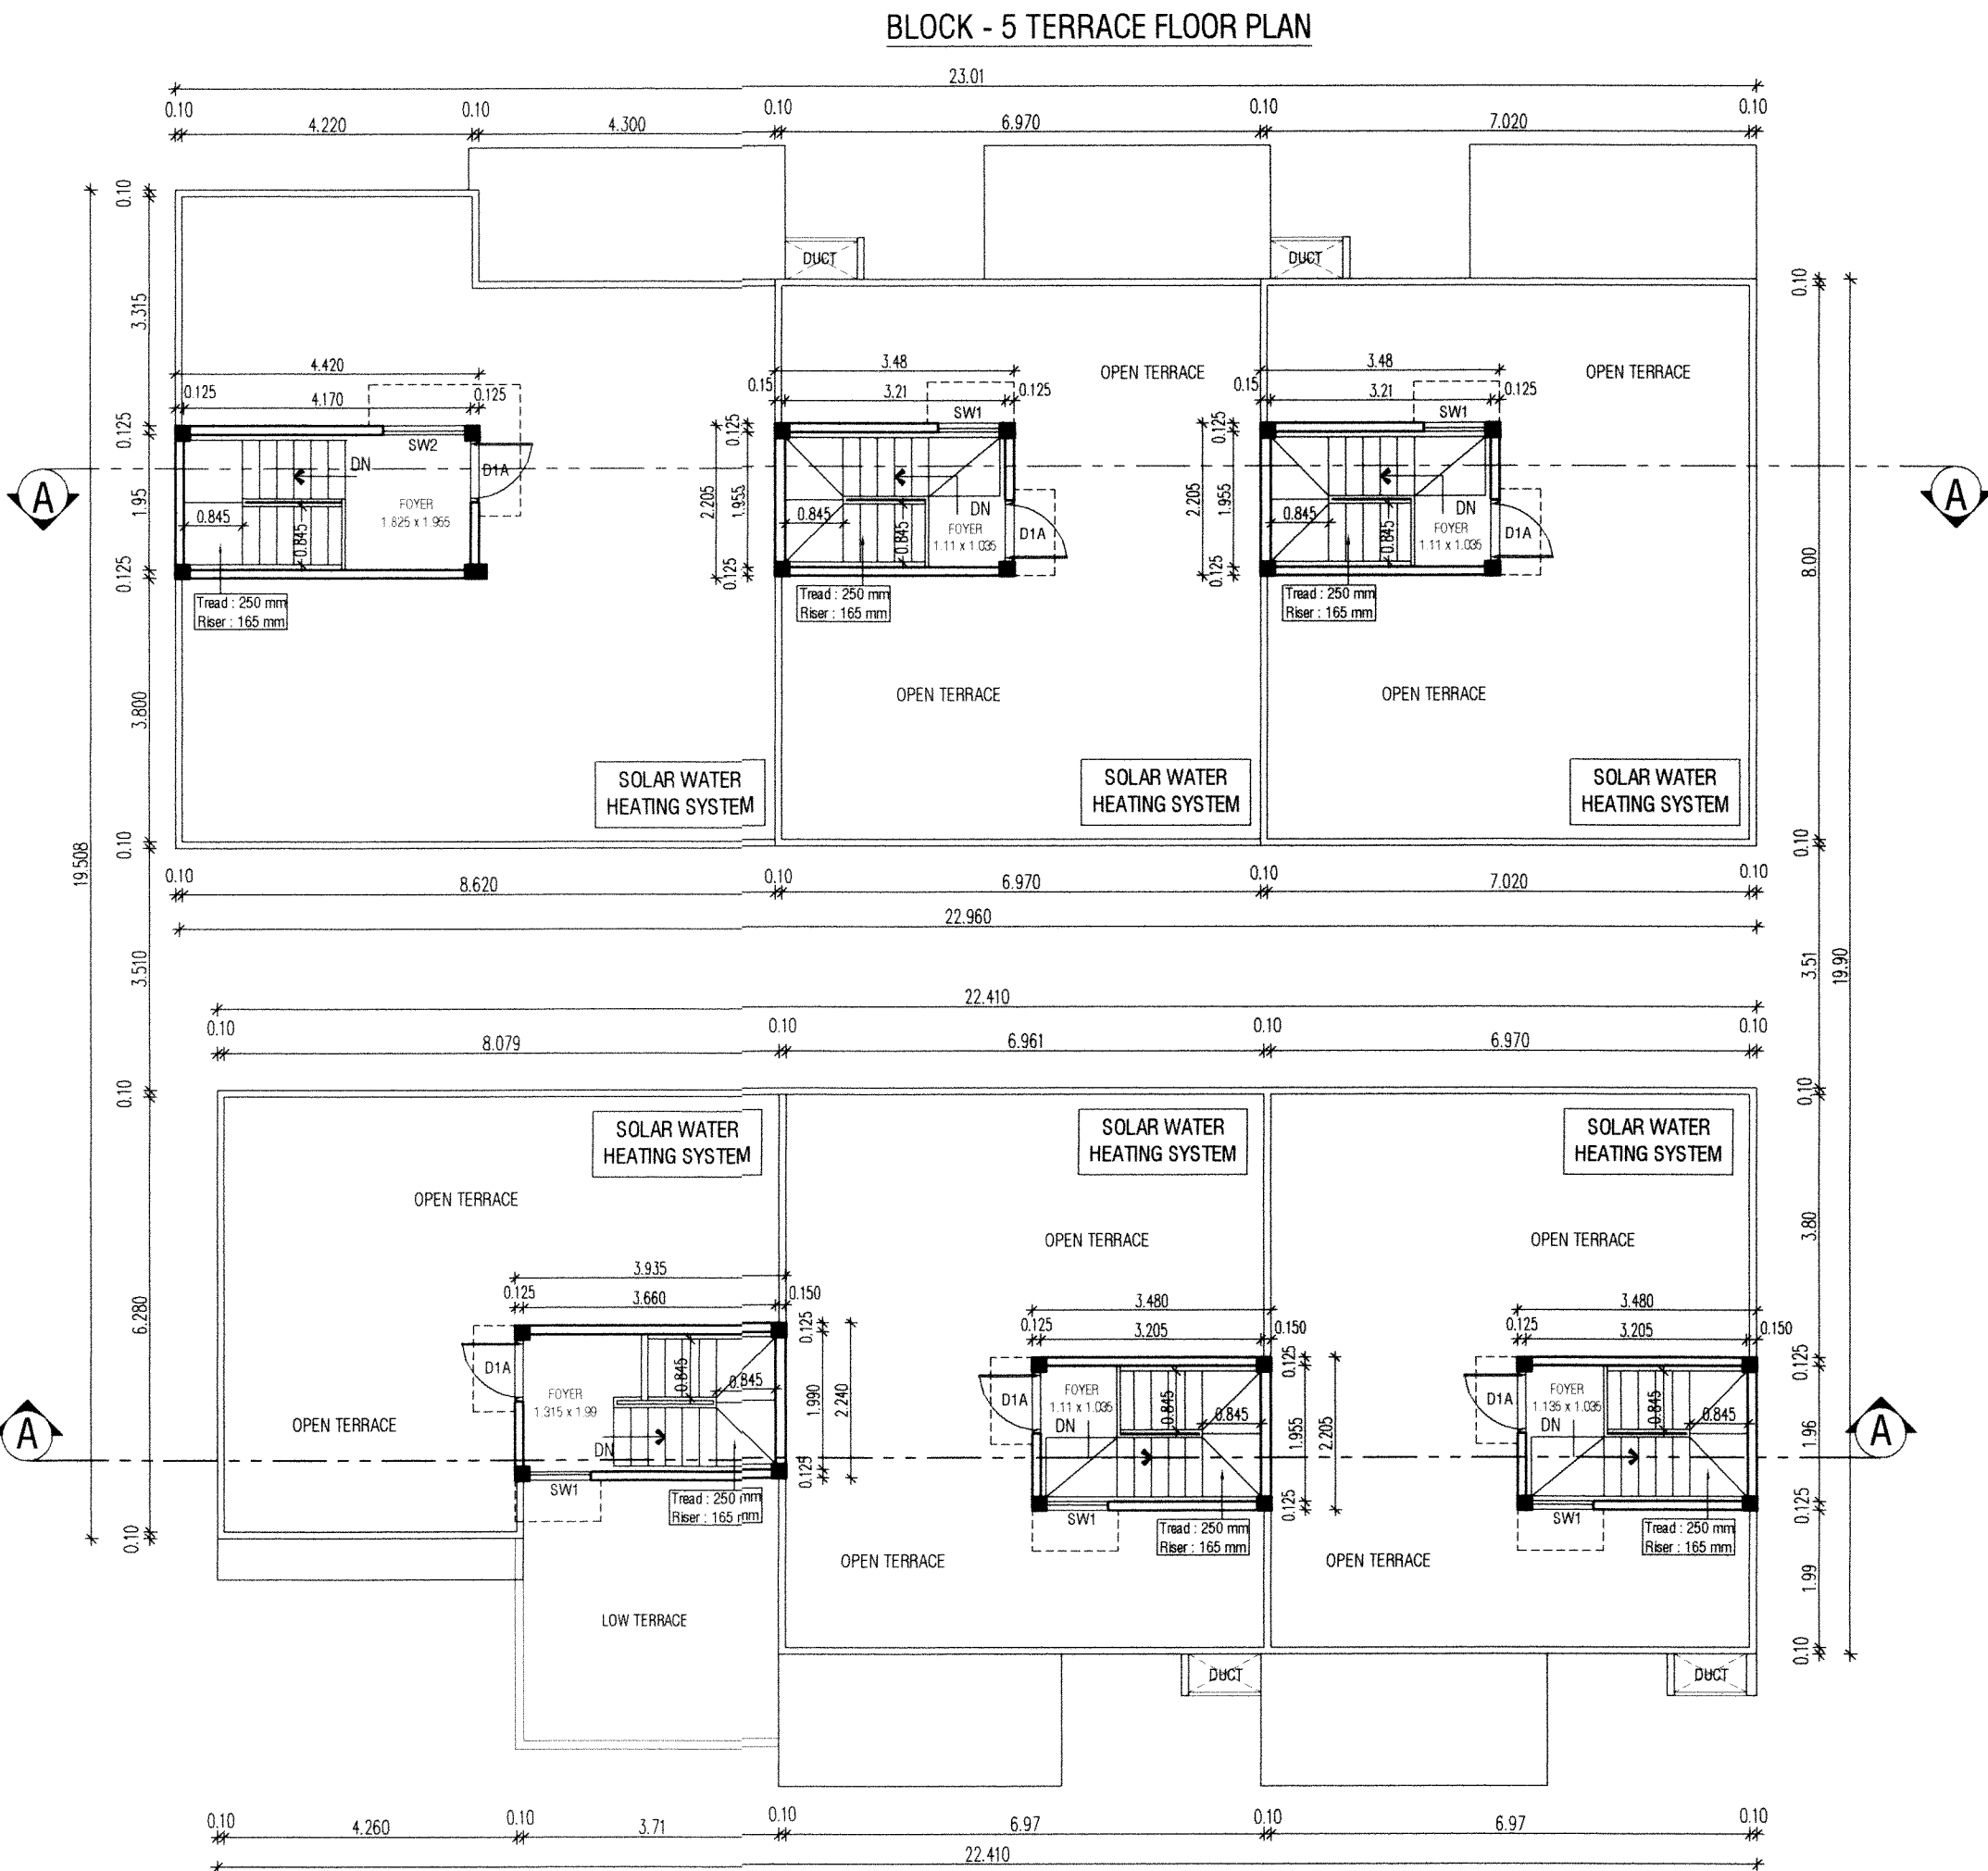

BLOCK - 6 TERRACE FLOOR PLAN

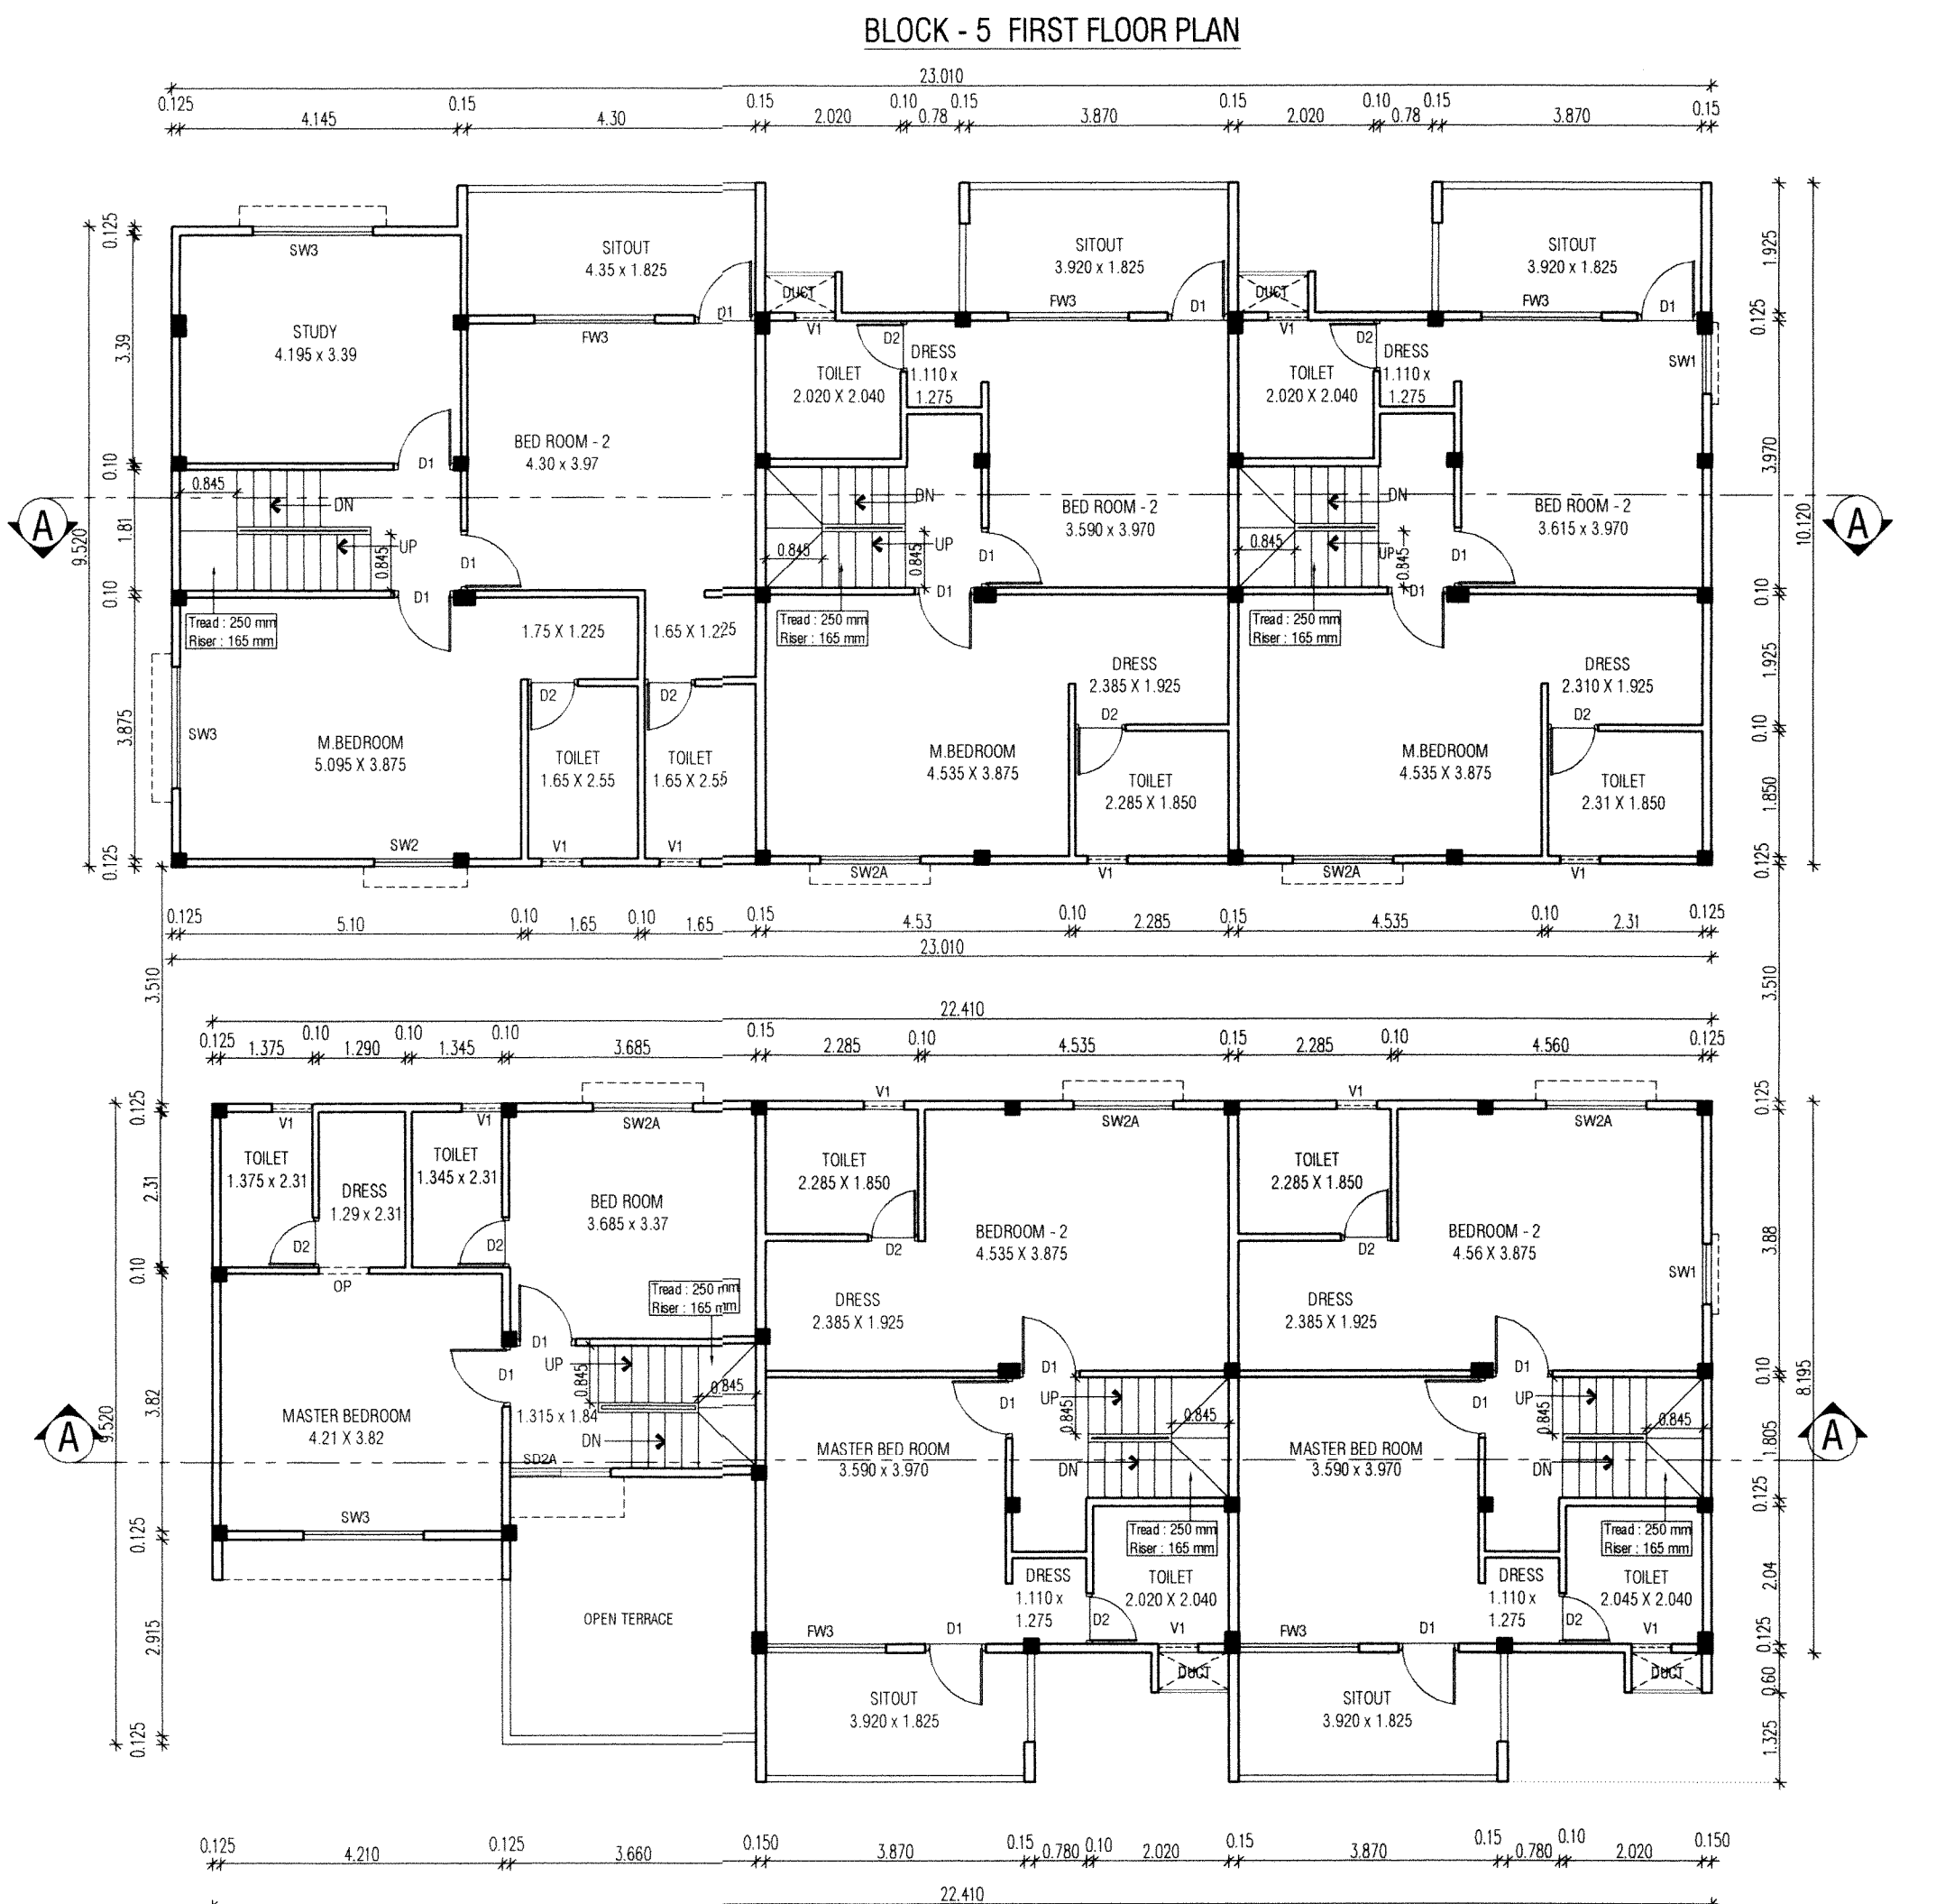

BLOCK - 6 FIRST FLOOR PLAN

PLAN SHOWING THE PROPOSED RESIDENTIAL GROUP DEVELOPMENT CONSIST OF GROUND + FIRST FLOOR FOR BLOCKS 1 TO 7 WITH 35 DWELLING UNITS AT SURVEY NUMBER 1356/1A1A1, 1356/1A4A1, 1358/1, 1359/2, 1469/1B OF THAIYUR B VILLAGE, THIRUPORUR TALUK, CHENGALPET DISTRICT.

COLOR INDEX:

PROPOSED

N
W
E
S

SPECIFICATIONS:-
W/R : WARDROBE
FOUNDATION: R.C.C ISOLATE FOUNDATION MIX 1:2:4
STRUCTURE: R.C.C. FRAMED COLUMNS MIX 1:2:4
SUPER STRUCTURE: FIRST CLASS BRICKS IN C.M. WITH 1:5
ROOFS: REINFORCE CEMENT CONCRETE MIX 1:2:4
PLASTERING: WALL OUTER PLASTER MIX 1:5
WALL INNER PLASTER MIX 1:4
CEILING PLASTER MIX 1:3
PAINTING: ONE COAT WHITE CEMENT PAINT & TWO WEATHERING COURSE: PRESSED TILES CEMENT MORTAR, COAT COLOR CEMENT PAINT
LIME BRICK JELLY CONCRETE VR.C.C.SLAB.

NOTE :-
1. ALL MEASUREMENTS ARE IN METERS

SCHEDULE OF JOINERY

NO.	DESCRIPTION	SIZE	AREA
ED	ENTRANCE DOOR	1.050 X 2.10	2.21 sq.mt
D1	PANEL DOOR	0.90 X 2.10	1.89 sq.mt
D2	PANEL DOOR	0.75 X 2.10	1.58 sq.mt
D2/KW1	PANEL DOOR / KITCHEN WINDOW	0.75 X 2.10/ 0.75 X 1.050	2.35 sq.mt
KW2	KITCHEN WINDOW	1.20 X 1.050	1.26 sq.mt
SW1	SLIDING WINDOW	0.90 X 1.270	1.14 sq.mt
SW2	SLIDING WINDOW	1.20 X 1.270	1.53 sq.mt
SW2A	SLIDING WINDOW	1.80 X 1.270	2.28 sq.mt
SW2A	SLIDING WINDOW	1.50 X 1.270	1.91 sq.mt
FW3	SLIDING WINDOW	1.80 X 1.690	3.04 sq.mt
V1	VENTILATOR	0.60 X 0.90	0.54 sq.mt
OP	OPENING UPTO LINTEL LEVEL		

STRUCTURAL ENGINEER SIGNATURE :

S. NAGESH, B.E. (CIVIL), M.A.Sc., F.I.E.
STRUCTURAL ENGINEER GRADE I (SE)
D.T.C.P. REG NO. SE/GR-U/19/05/004
New No. 13, 3rd Cross Street,
Karapagam Gardens, Adyar, Chennai - 600 020.
Email : nagesh.sammudra@gmail.com
Mobile : 98402 31666


OWNER SIGNATURE :

For Alliance Villas Pvt. Ltd.
Authorised Signatory


ARCHITECT SIGNATURE :

S. SHANKARANARAYANAN, B.Arch.,
Council of Architecture
Regist : CA/97/21841
Registered Architect No. 24
Corporation of Chennai


Baid Metha Complex, C-Block, 3rd floor,
No : 183, Anna Salai, Chennai - 15. PH:22201055,22201066.

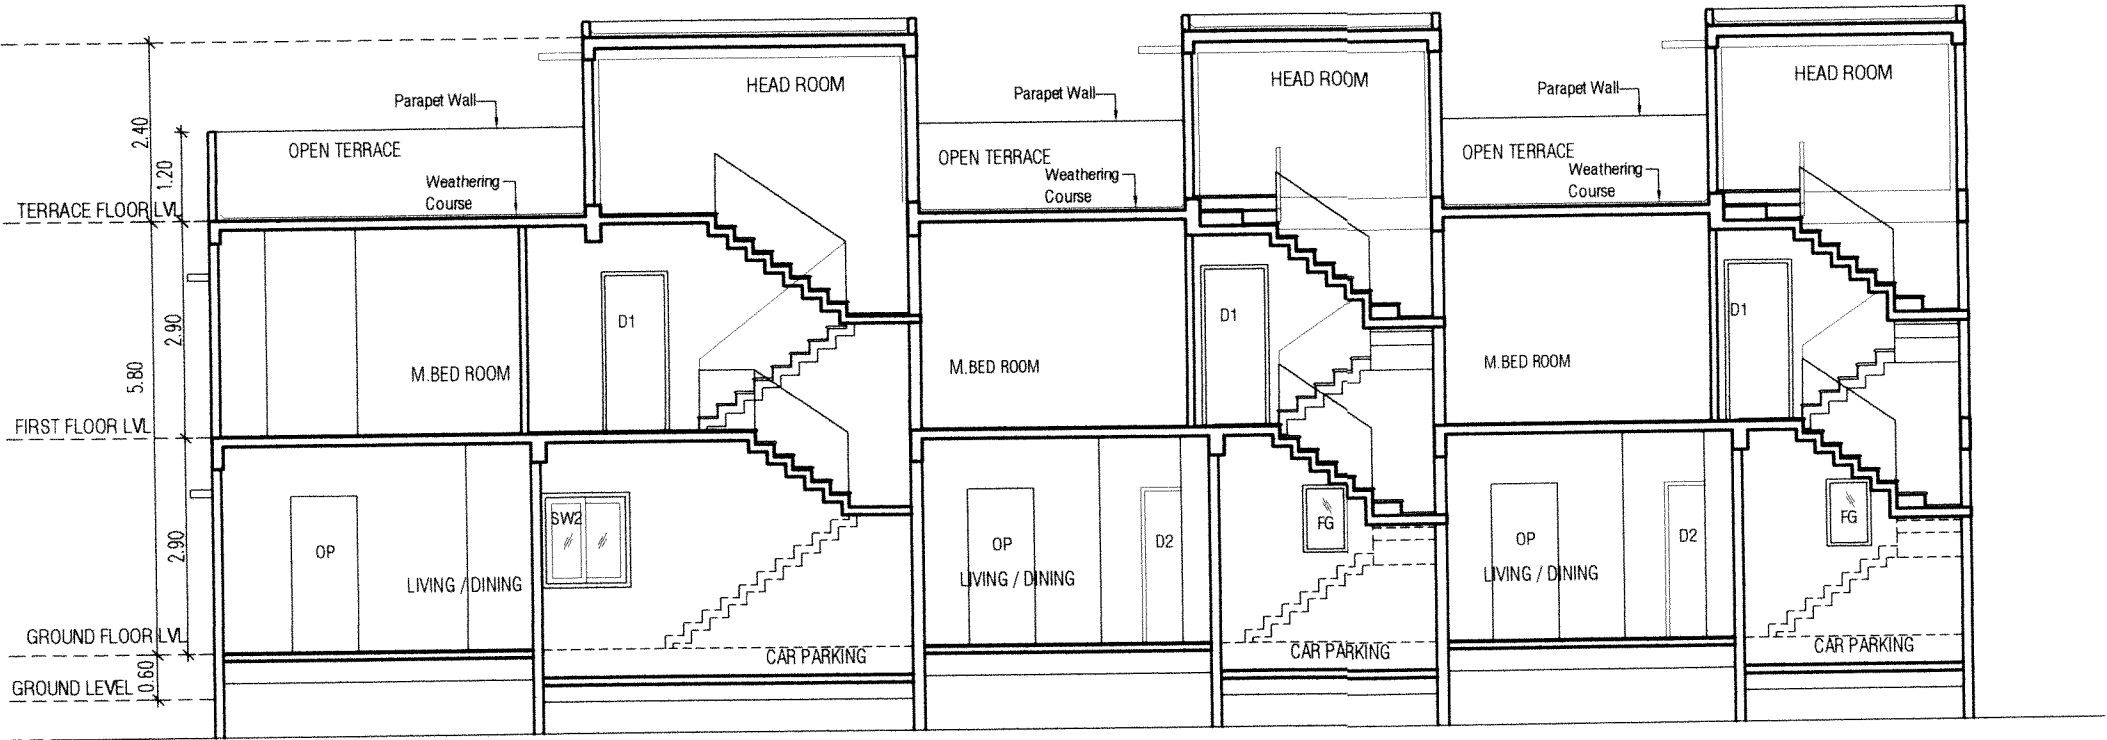

BLOCK - 4 SECTION - AA

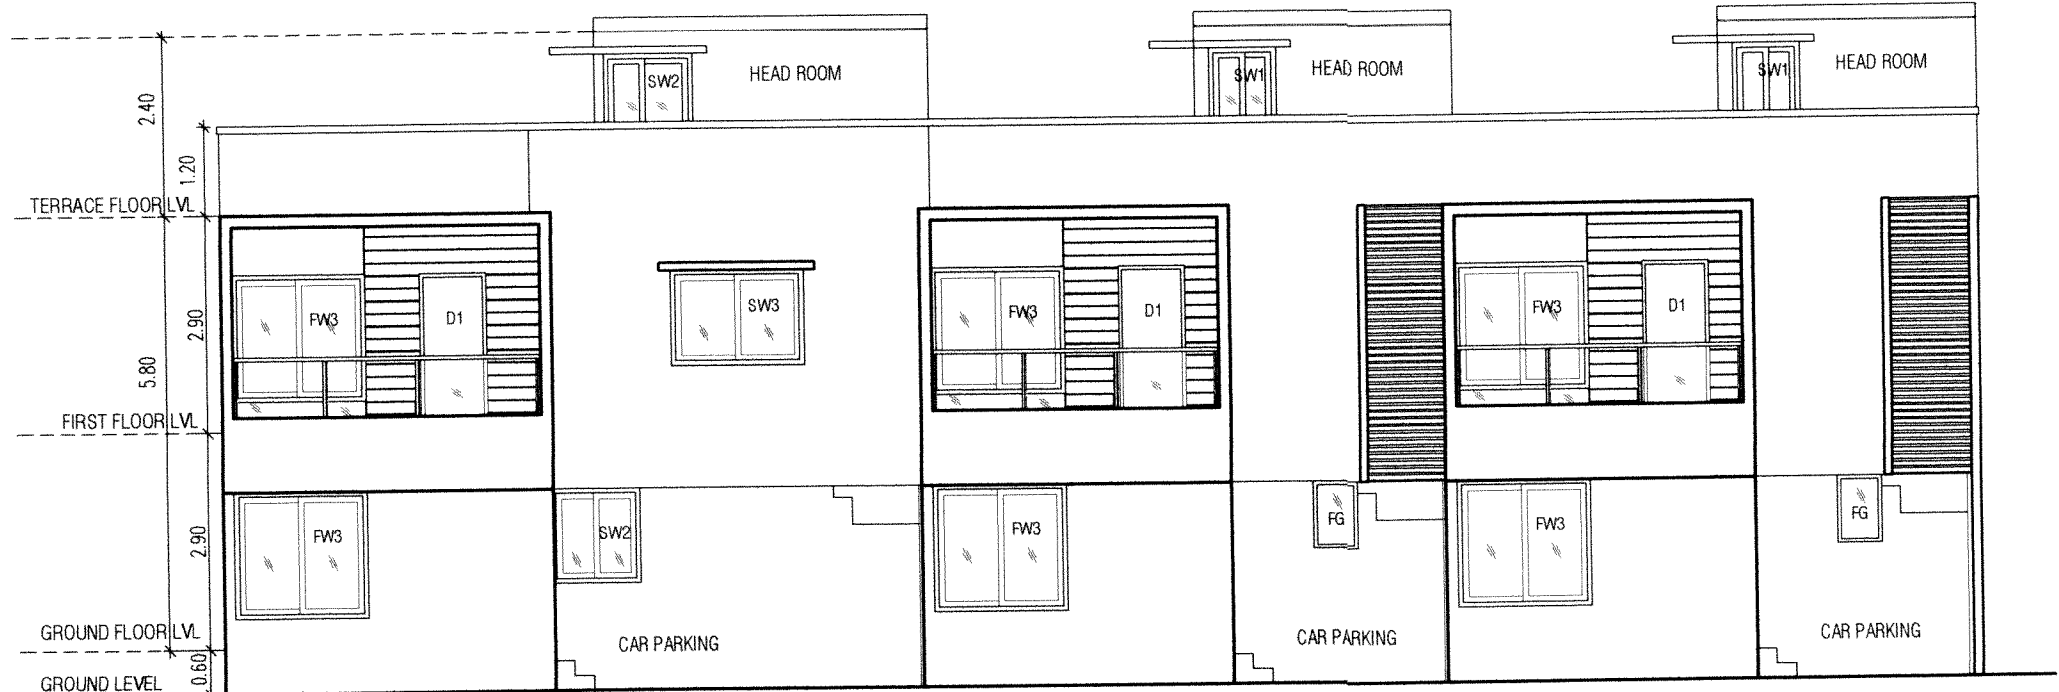


BLOCK - 4 SOUTH SIDE ELEVATION

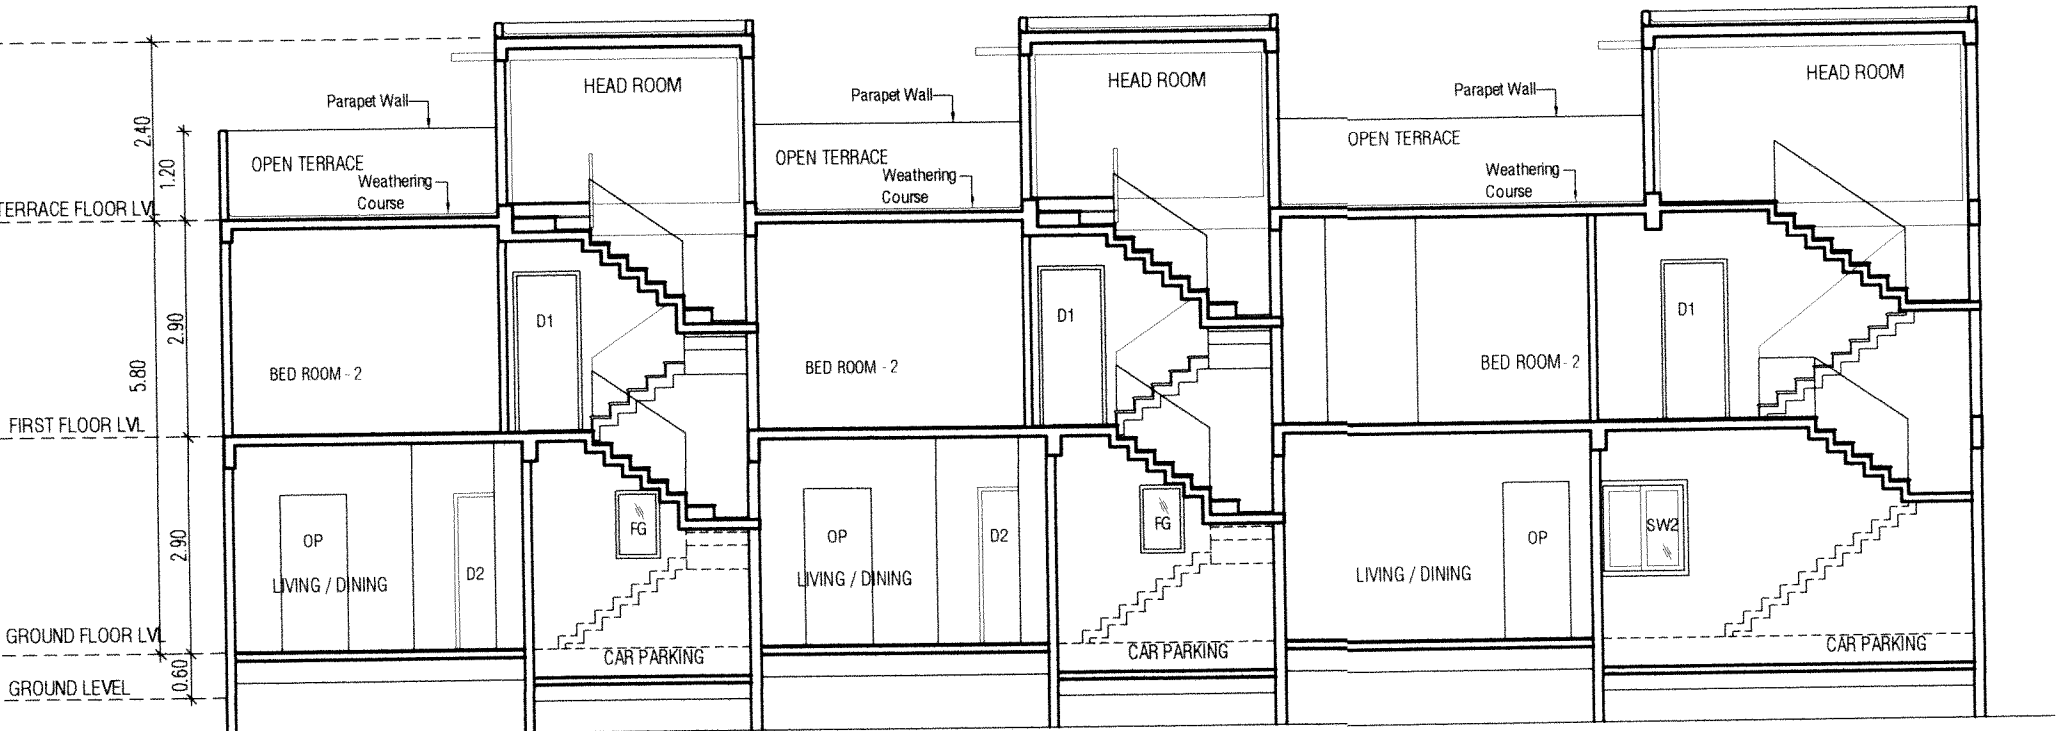

BLOCK - 3 SECTION - AA




BLOCK - 3 NORTH SIDE ELEVATION

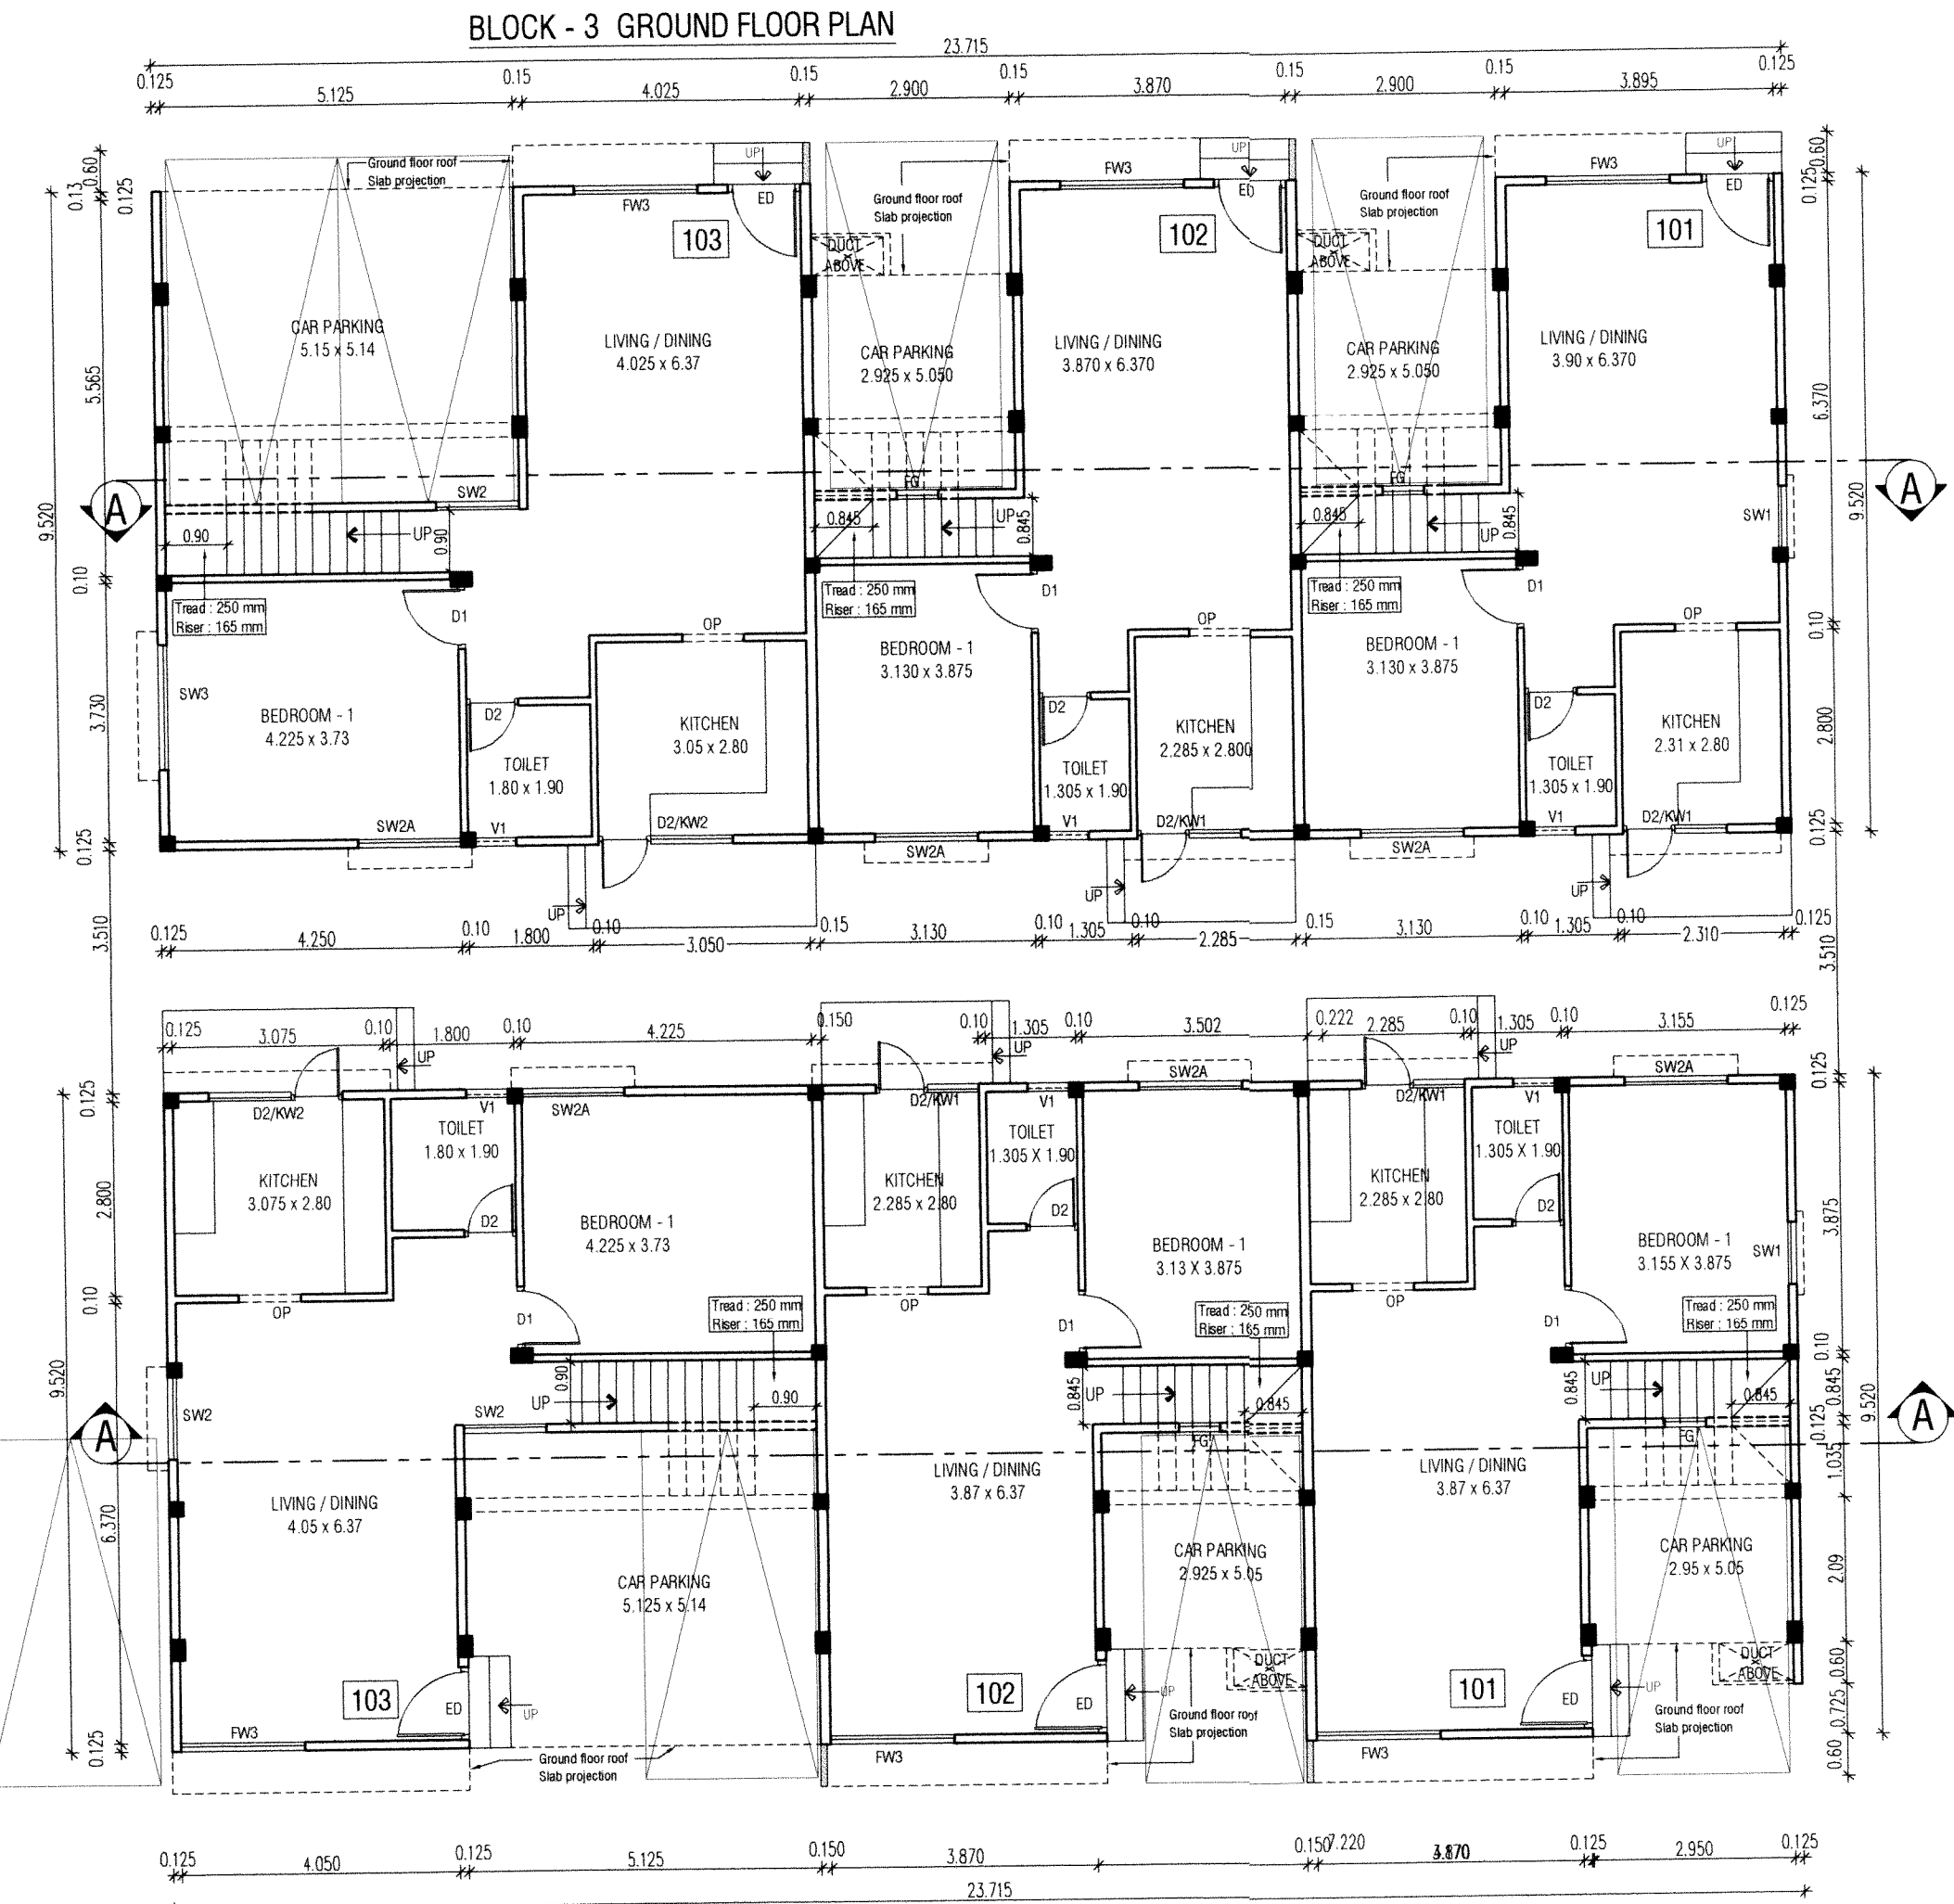


BLOCK - 3 GROUND FLOOR PLAN


BLOCK - 4 GROUND FLOOR PLAN

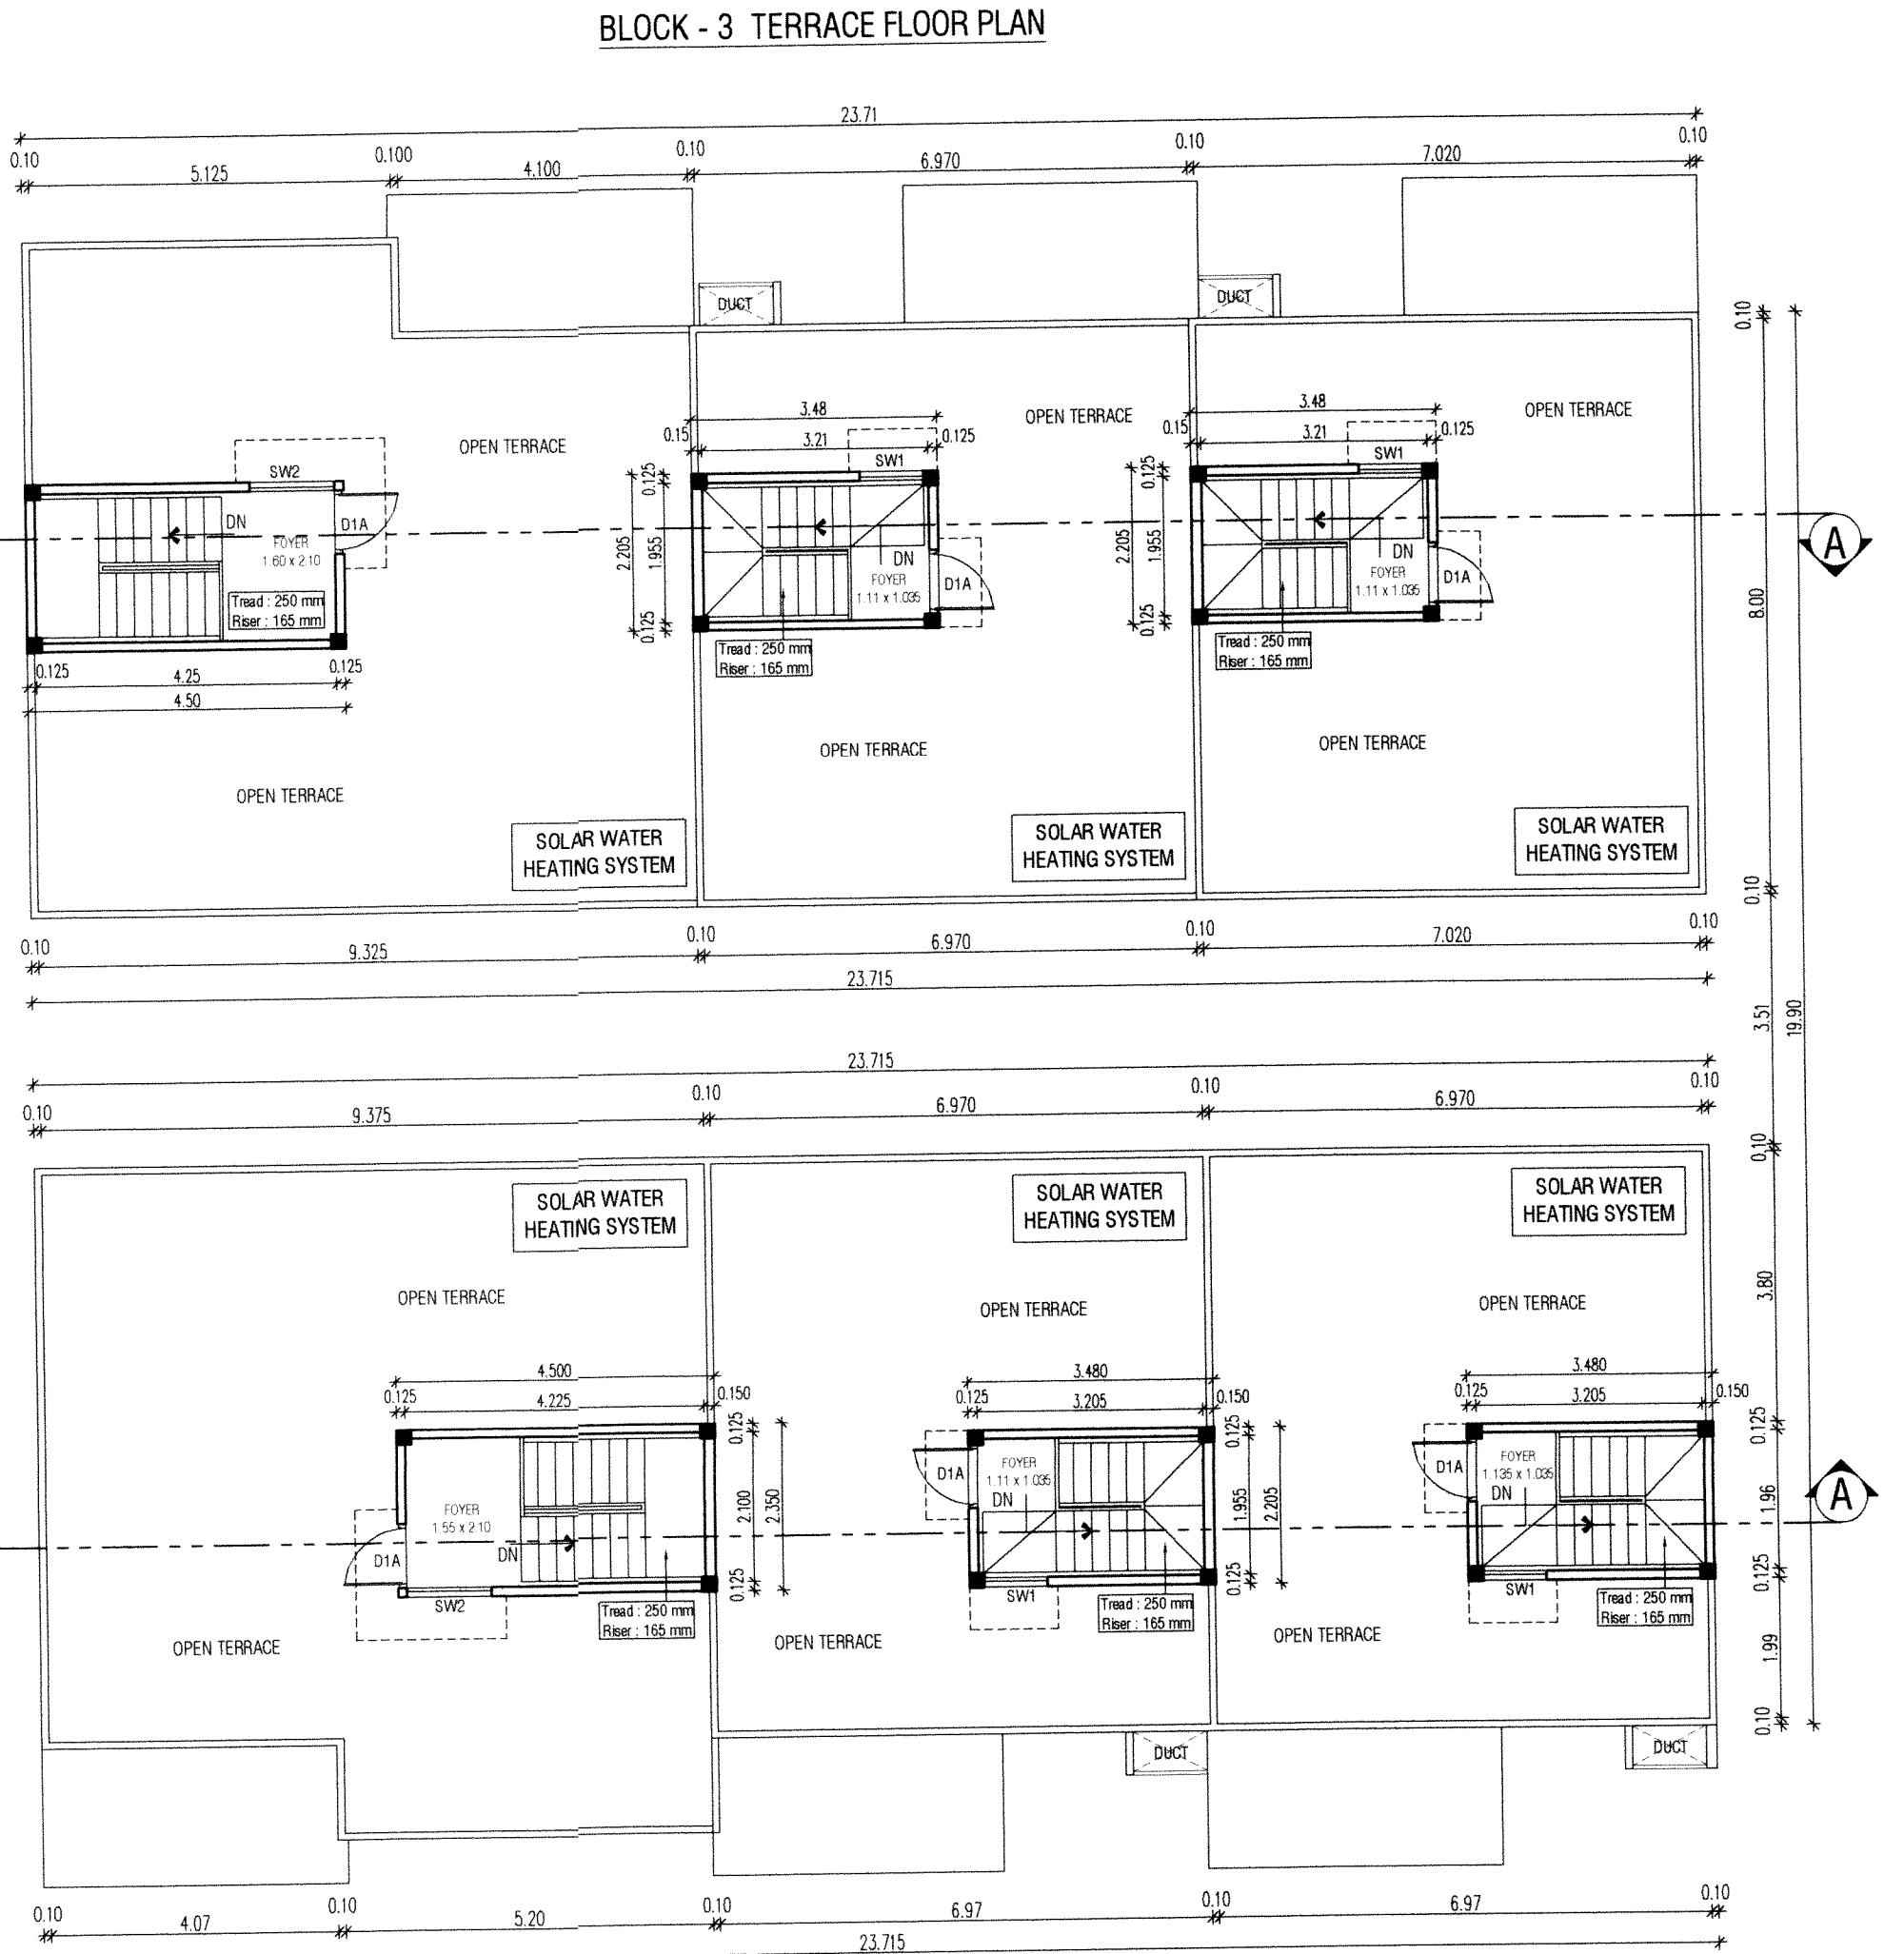

BLOCK - 3 TERRACE FLOOR PLAN

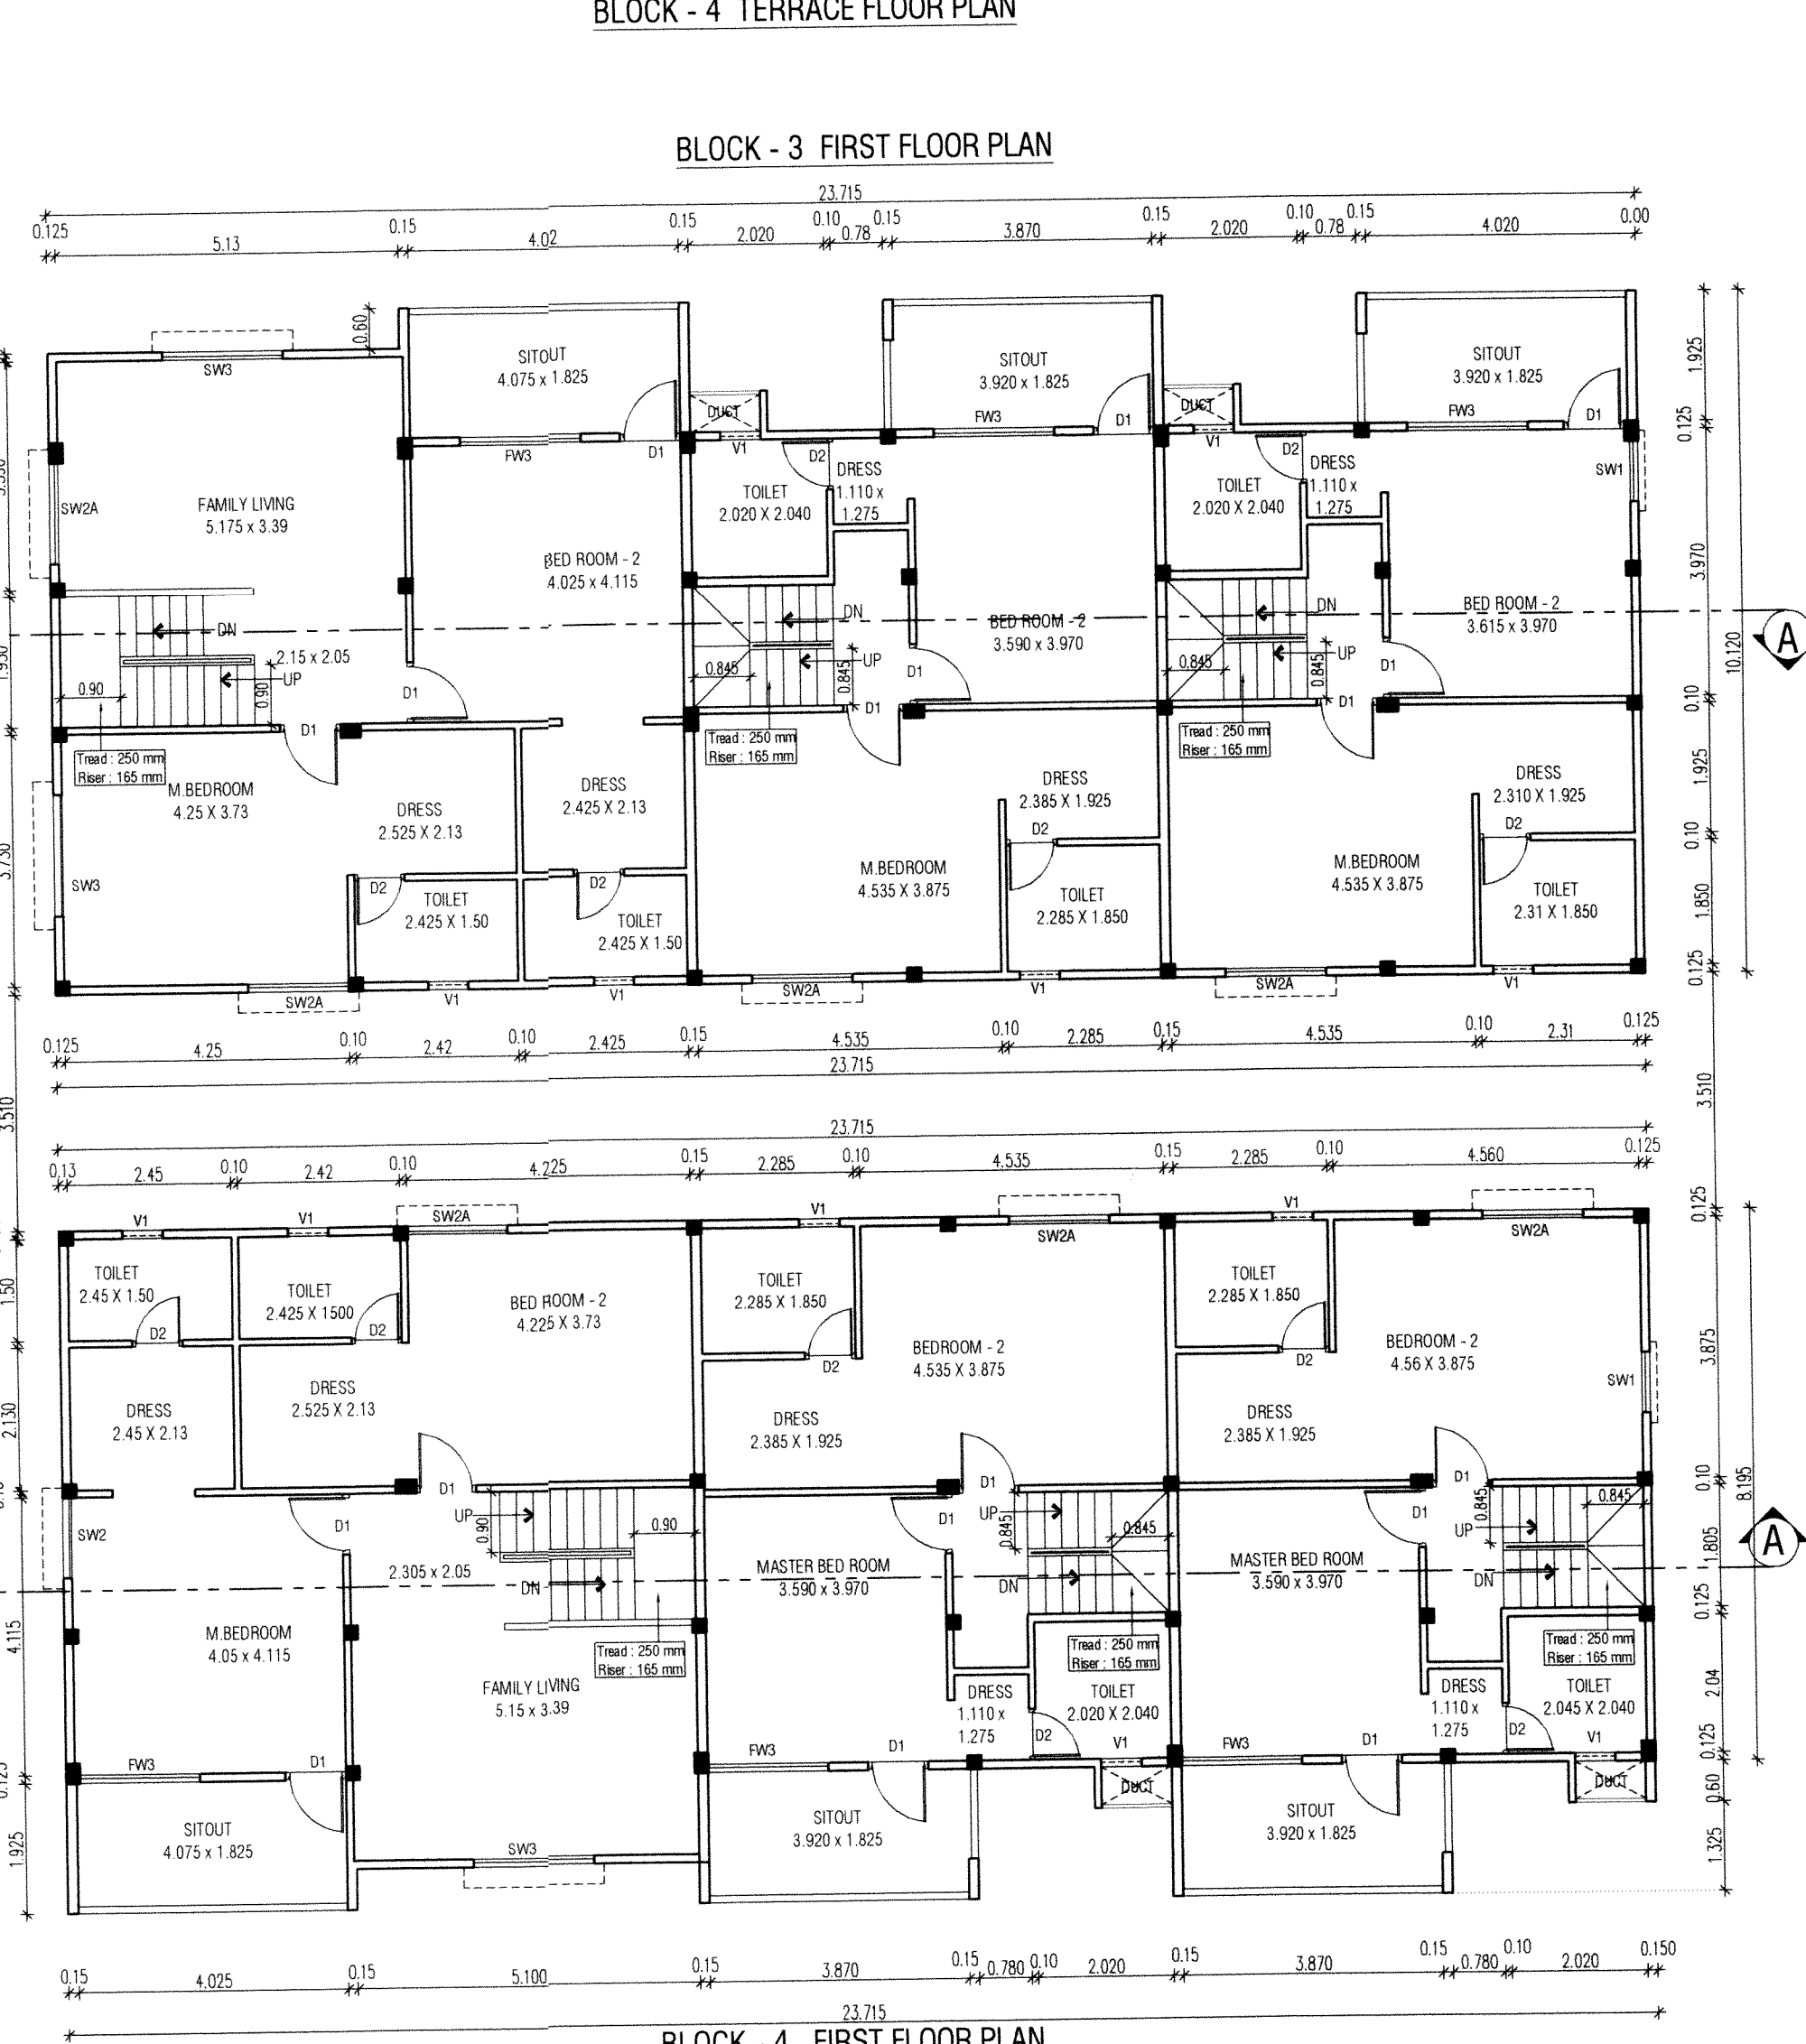


BLOCK - 4 TERRACE FLOOR PLAN

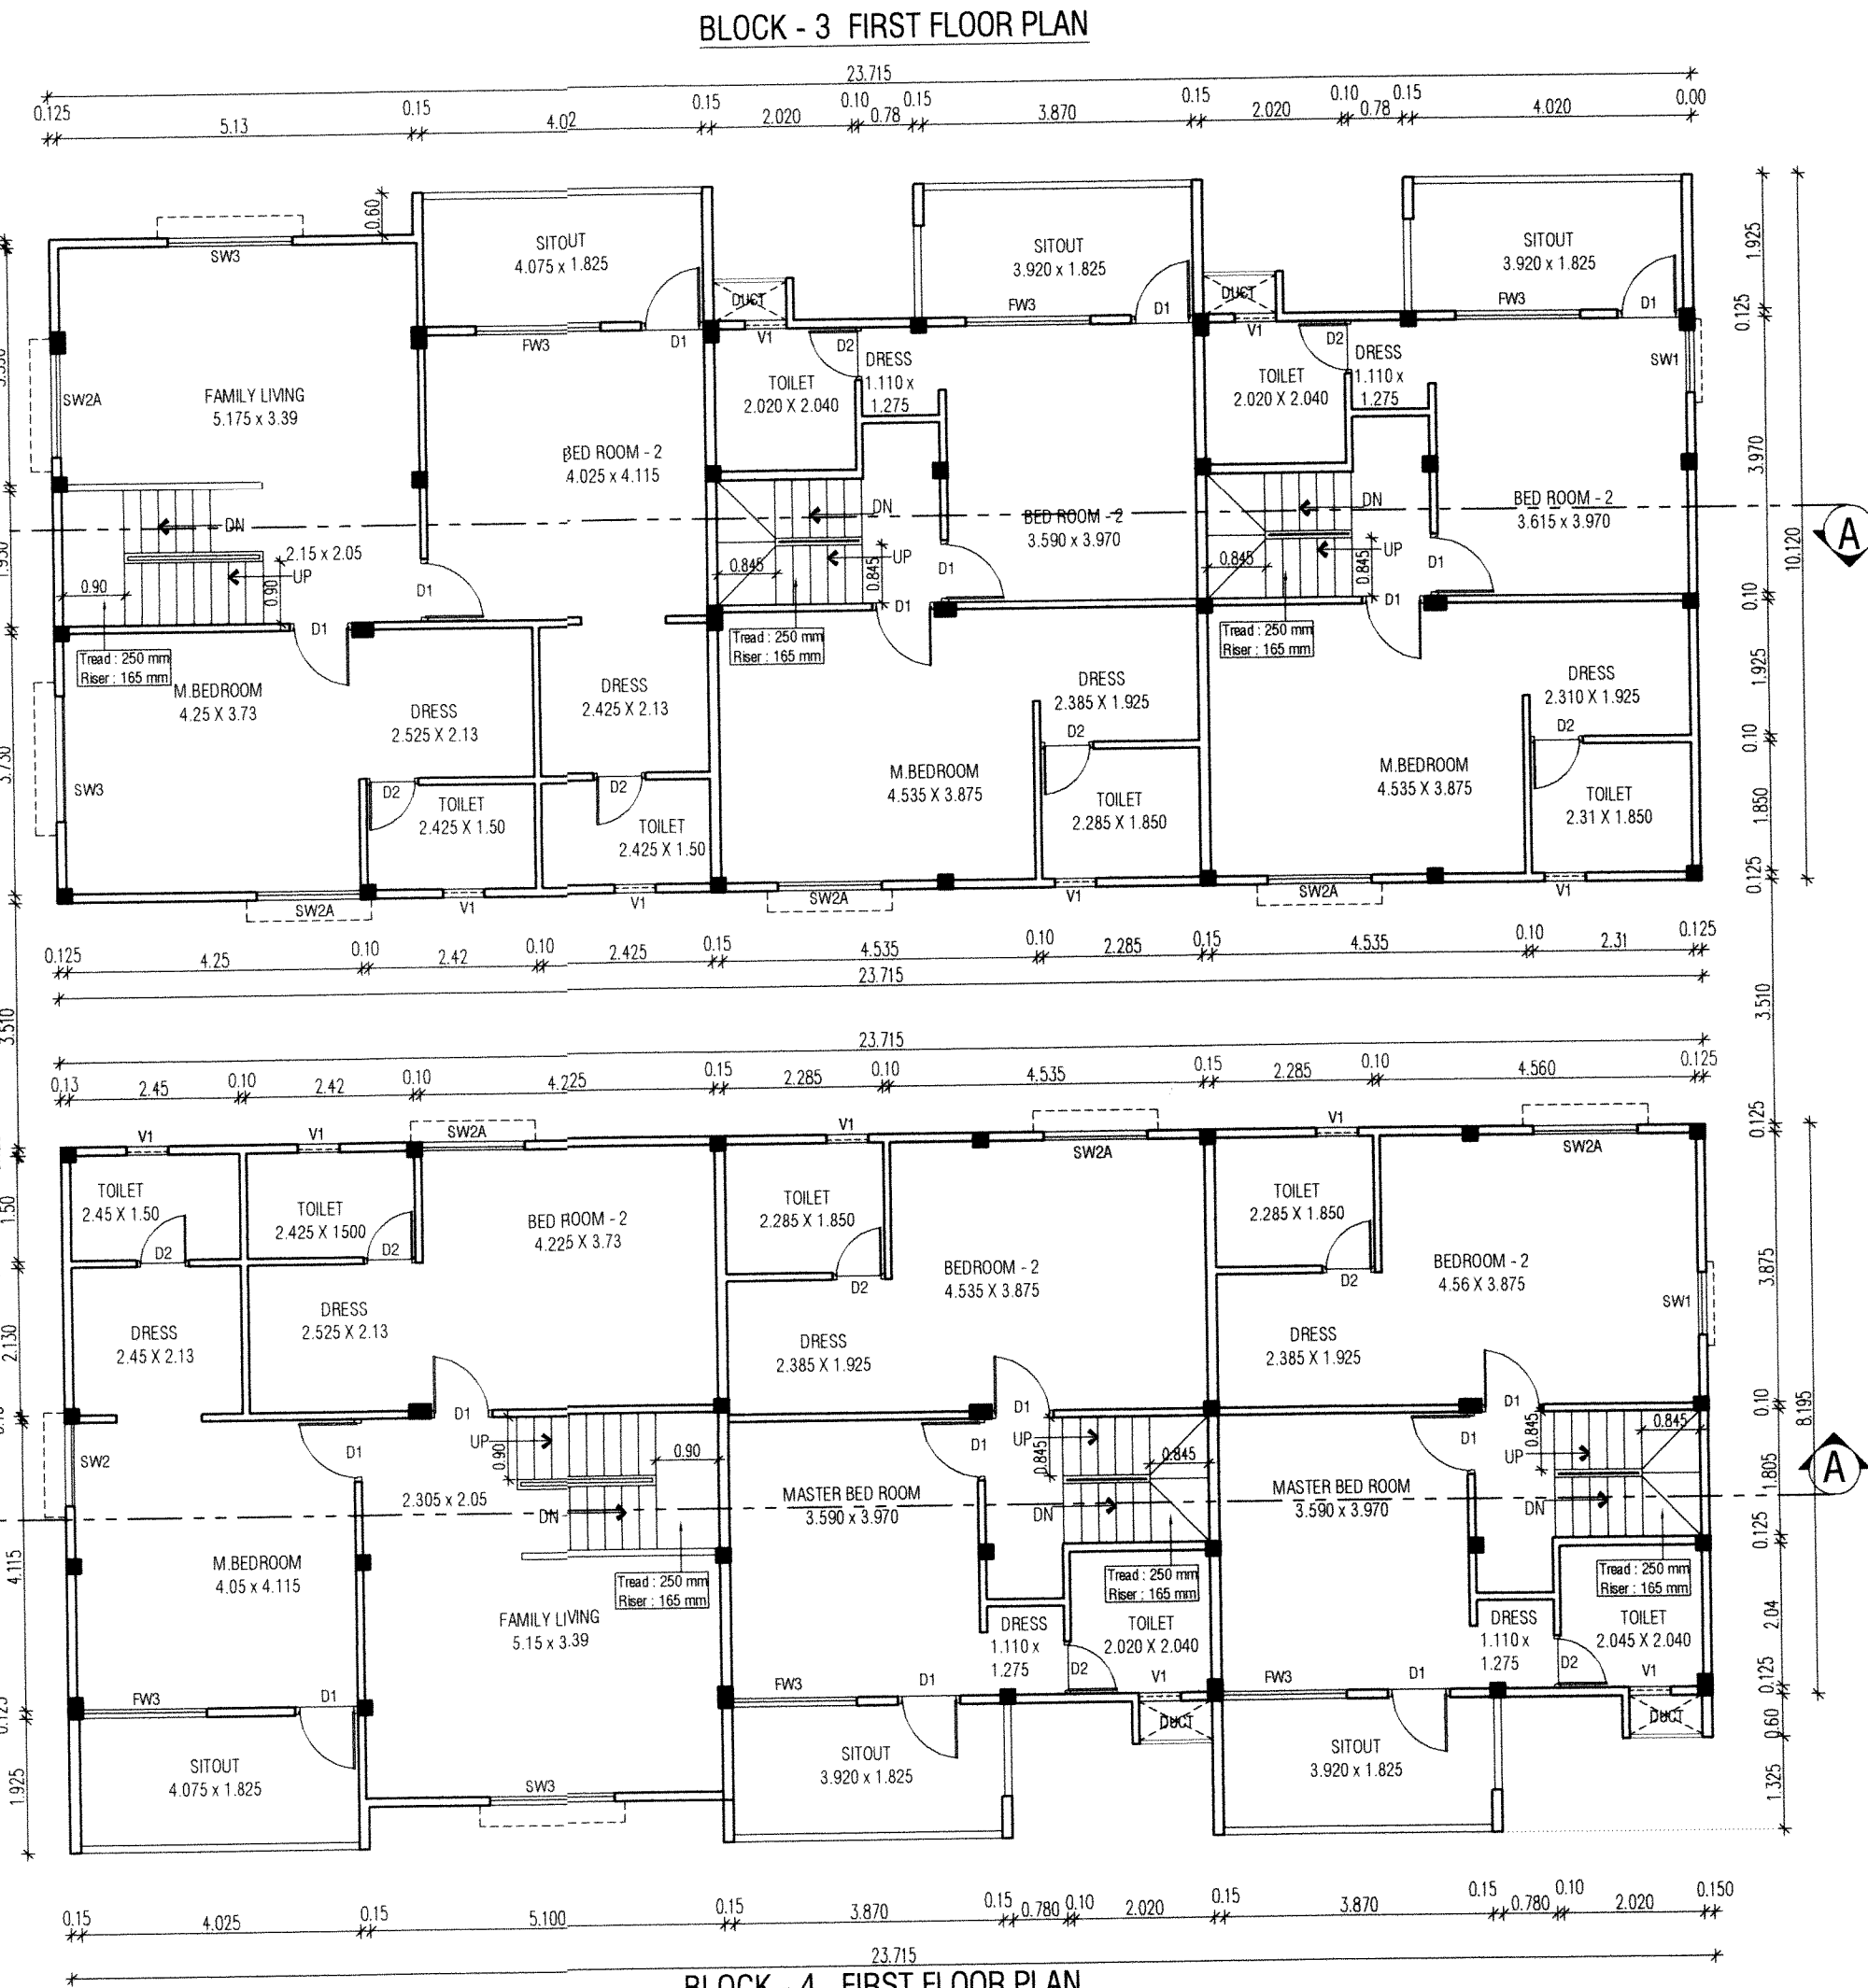

BLOCK - 3 FIRST FLOOR PLAN

BLOCK - 4 FIRST FLOOR PLAN

PLAN SHOWING THE PROPOSED RESIDENTIAL GROUP DEVELOPMENT CONSIST OF GROUND + FIRST FLOOR FOR BLOCKS 1 TO 7 WITH 35 DWELLING UNITS AT SURVEY NUMBER 1356/1A1A1, 1356/1A4A1, 1358/1, 1359/2, 1469/1B OF THAIYUR B VILLAGE, THIRUPORUR TALUK, CHENGALPET DISTRICT.

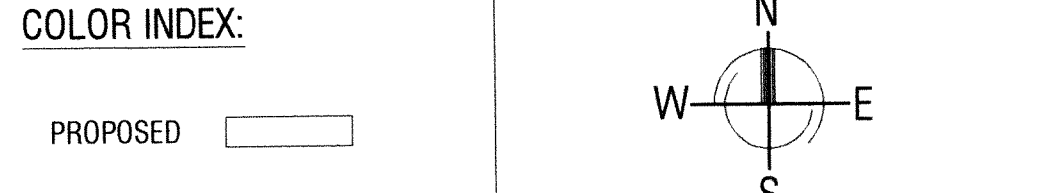

SPECIFICATIONS:-			
W/R : WARDROBE			
FOUNDATION: R.C.C ISOLATE FOUNDATION MIX 1:2:4			
STRUCTURE: R.C.C FRAMED COLUMNS MIX 1:2:4			
SUPER STRUCTURE: FIRST CLASS BRICKS IN C.M. WITH 1:5			
ROOFS: REINFORCE CEMENT CONCRETE MIX 1:2:4			
PLASTERING: WALL OUTER PLASTER MIX 1:5			
WALL INNER PLASTER MIX 1:4			
CEILING PLASTER MIX 1:3			
PAINTING: ONE COAT WHITE CEMENT PAINT & TWO			
WEATHERING COURSE: PRESSED TILES CEMENT MORTAR			
COAT COLOR CEMENT PAINT			
LIME BRICK JELLY CONCRETE V.R.C.G.SLAB.			
NOTE :-			
1. ALL MEASUREMENTS ARE IN METERS			

SCHEDULE OF JOINERY			
NO.	DESCRIPTION	SIZE	AREA
ED	ENTRANCE DOOR	1.050 X 2.10	2.21 sq.mt
D1	PANEL DOOR	0.90 X 2.10	1.89 sq.mt
D2	PANEL DOOR	0.75 X 2.10	1.58 sq.mt
D2/KW1	PANEL DOOR / KITCHEN WINDOW	0.75 X 2.10 / 0.75 X 1.050	2.35 sq.mt
KW2	KITCHEN WINDOW	1.20 X 1.050	1.26 sq.mt
SW1	SLIDING WINDOW	0.90 X 1.270	1.14 sq.mt
SW2	SLIDING WINDOW	1.20 X 1.270	1.53 sq.mt
SW3	SLIDING WINDOW	1.80 X 1.270	2.28 sq.mt
SW2A	SLIDING WINDOW	1.50 X 1.270	1.91sq.mt
FW3	SLIDING WINDOW	1.80 X 1.690	3.04 sq.mt
V1	VENTILATOR	0.60 X 0.90	0.54 sq.mt
OP	OPENING UPTO LINTEL LEVEL		

STRUCTURAL ENGINEER SIGNATURE :

S. NAGESH, B.E. (CIVIL), M.A.Sc., F.I.E. STRUCTURAL ENGINEER GRADE I (SE) DTCP REG NO. SE/GR-11/19/05/004 New No. 15, 3rd Cross Street, Kargam Gardens, Aiyar, Chennai - 600 020. Email : nagesh.somade@gmail.com Mobile : 98402 31666


OWNER SIGNATURE :

For Alliance Villas Pvt. Ltd. Authorised Signatory

ARCHITECT SIGNATURE :

S. SHANKARANARAYANAN, B.Arch., Council of Architecture Regat : CA/97/21341 Registered Architect No. 24 Corporation of Chennai


Baid Metha Complex, C-Block, 3rd floor. No. 183, Anna salai Chennai - 15. PH:22201055,22201066.

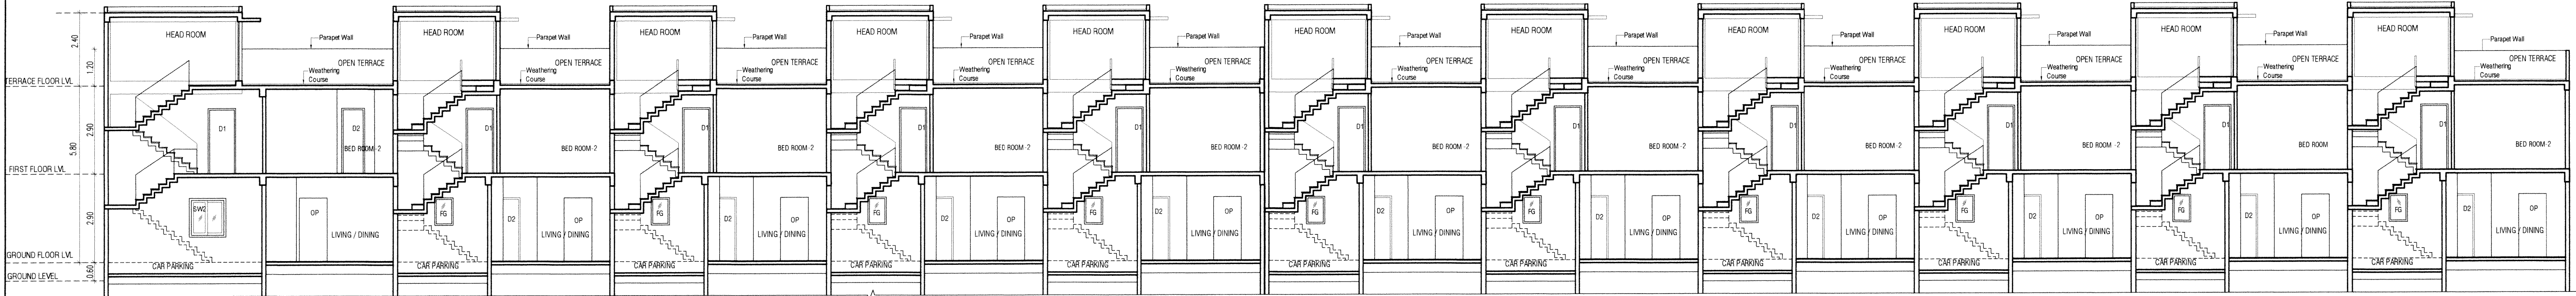

BLOCK - 1 SECTION - AA



BLOCK - 1 EAST SIDE ELEVATION

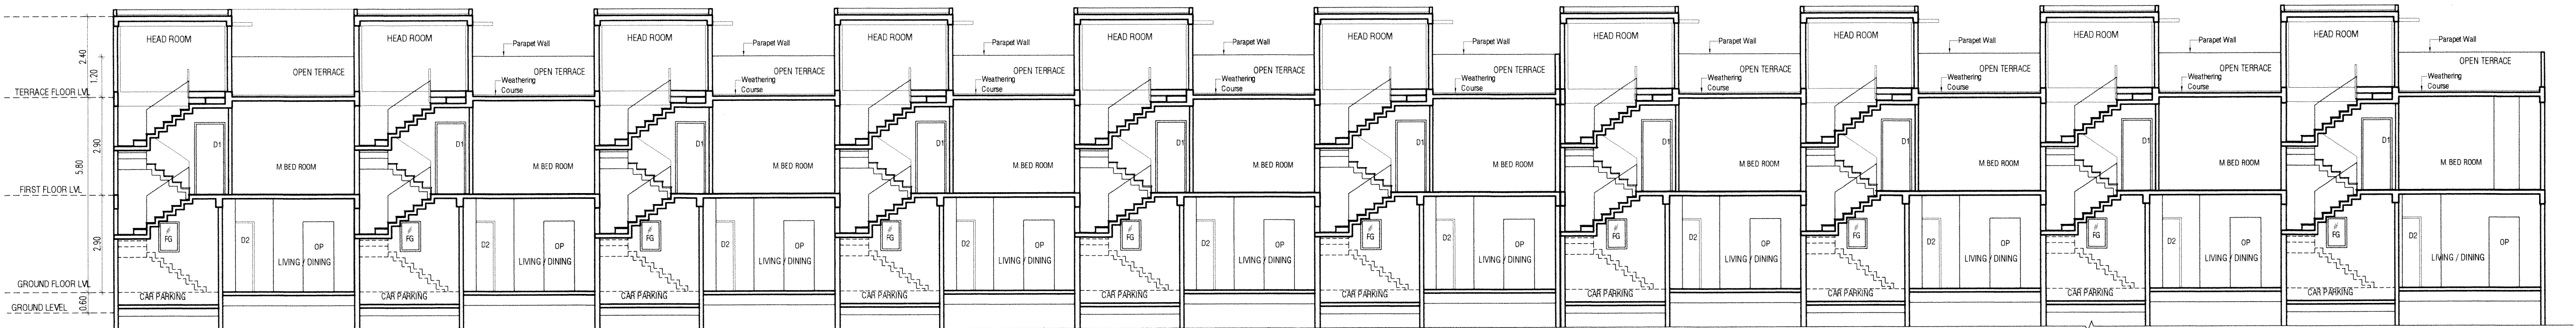

BLOCK - 2 SECTION - AA



BLOCK - 2 WEST SIDE ELEVATION

PLAN SHOWING THE PROPOSED RESIDENTIAL GROUP DEVELOPMENT CONSIST OF GROUND + FIRST FLOOR FOR BLOCKS 1 TO 7 WITH 35 DWELLING UNITS AT SURVEY NUMBER 1356/1A1A1, 1356/1A4A1, 1358/1, 1359/2, 1469/1B OF THAIYUR B VILLAGE, THIRUPORUR TALUK, CHENGALPET DISTRICT.


SPECIFICATIONS:-
W/R : WARDROBE
FOUNDATION: R.C.C ISOLATE FOUNDATION MIX 1:2:4
STRUCTURE: R.C.C. FRAMED COLUMNS MIX 1:2:4
SUPER STRUCTURE: FIRST CLASS BRICKS IN C.M. WITH 1:5
ROOFS: REINFORCE CEMENT CONCRETE MIX 1:2:4
PLASTERING: WALL OUTER PLASTER MIX 1:5
WALL INNER PLASTER MIX 1:4
CEILING PLASTER MIX 1:3
PAINTING: ONE COAT WHITE CEMENT PAINT & TWO
WEATHERING COURSE: PRESSED TILES / CEMENT MORTAR /
COAT COLOR CEMENT PAINT
LIME BRICK JELLY CONCRETE / R.C.C.SLAB.

COLOR INDEX:

PROPOSED

NOTE :-

1. ALL MEASUREMENTS ARE IN METERS

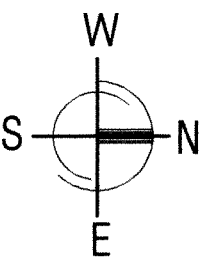

STRUCTURAL ENGINEER SIGNATURE :

S. NAGESH, B.E. (CIVIL), M.A.Sc., F.I.E.
STRUCTURAL ENGINEER GRADE I (CE)
DTCP REG NO. SE/GR-11/19/05/004
New No. 15, 3rd Cross Street,
Karpagam Gardens, Adyar, Chennai - 600 020.
Email : nagesh.somadev@gmail.com
Mobile : 98402 31666


OWNER SIGNATURE :

For Alliance Villas Pvt. Ltd.
Authorized Signatory


ARCHITECT SIGNATURE :

S. SHANKARANARAYANAN, B.Arch.,
Council of Architecture
Regst : CA/97/21841
Registered Architect No. 24
Corporation of Chennai


BLOCK - 2 TERRACE FLOOR PLAN

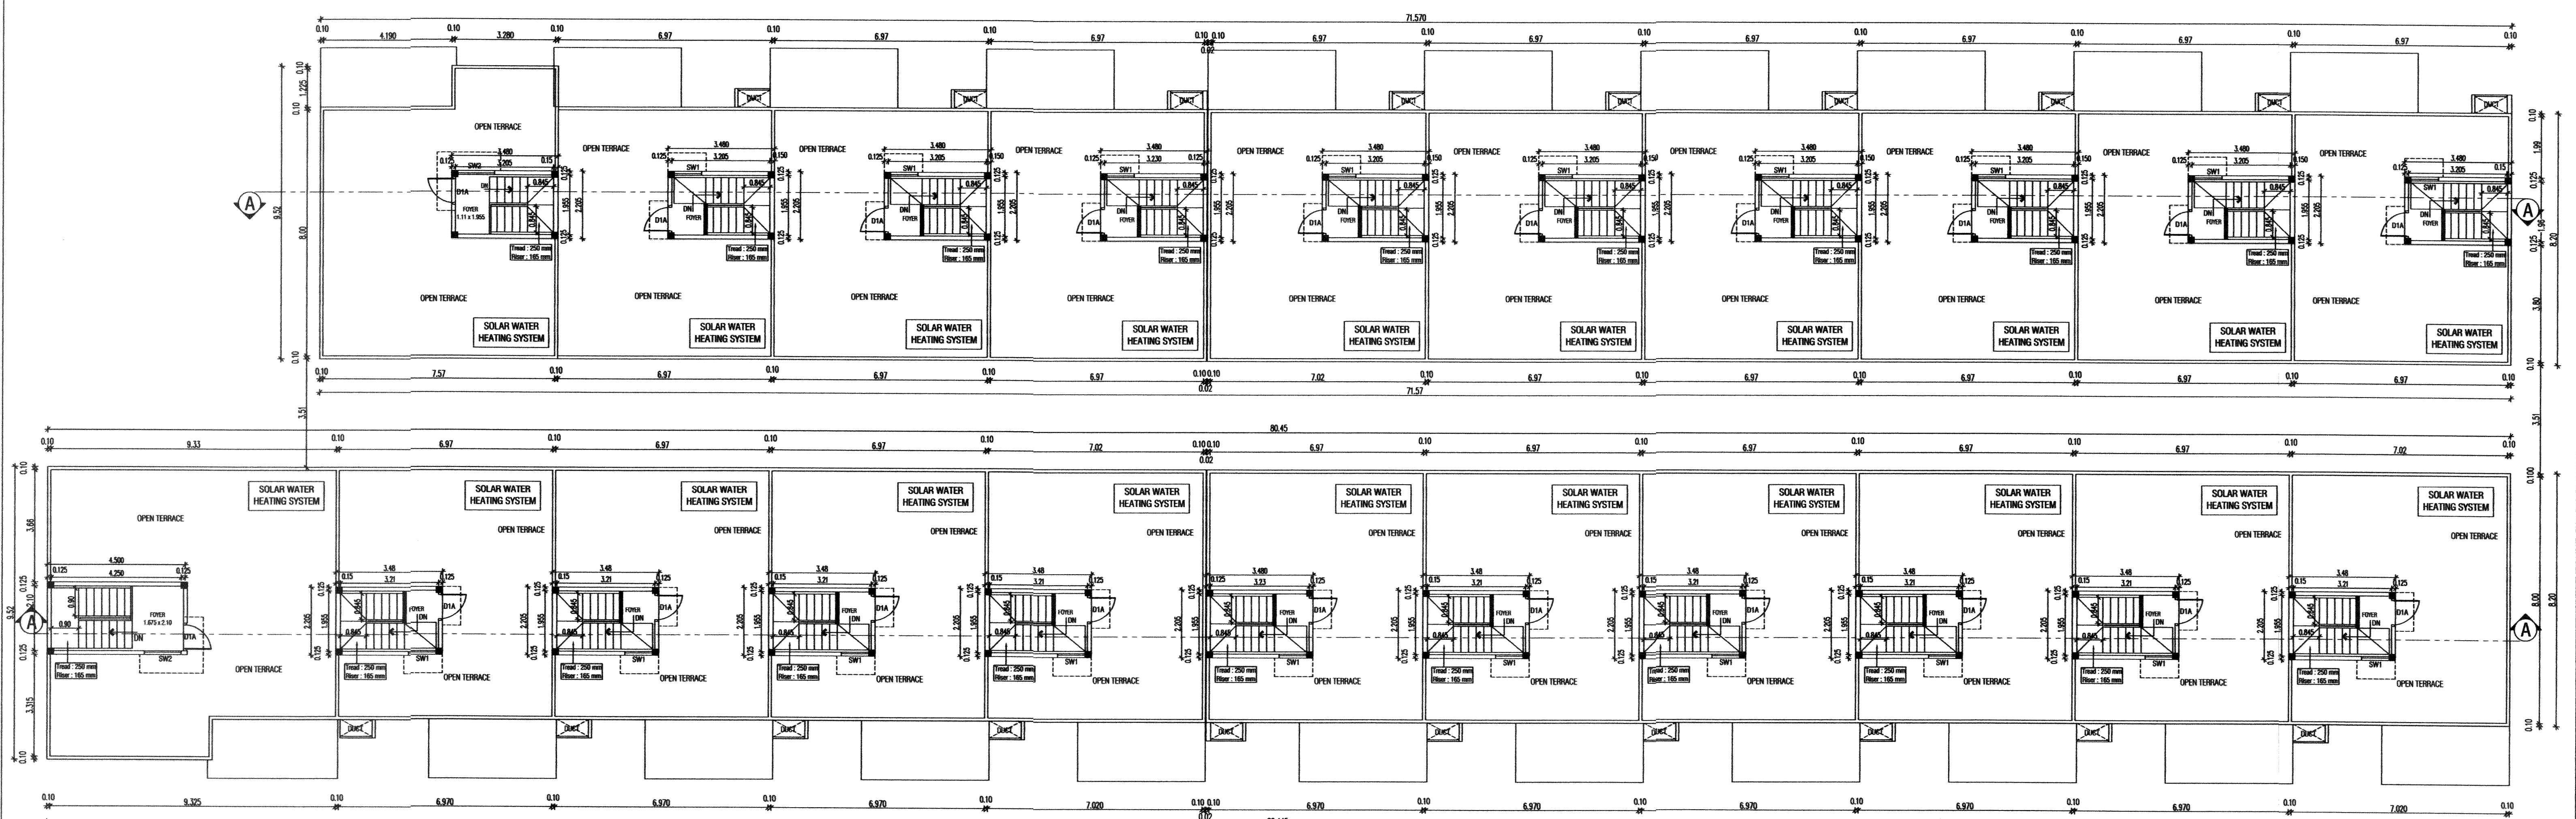


BLOCK - 1 TERRACE FLOOR PLAN

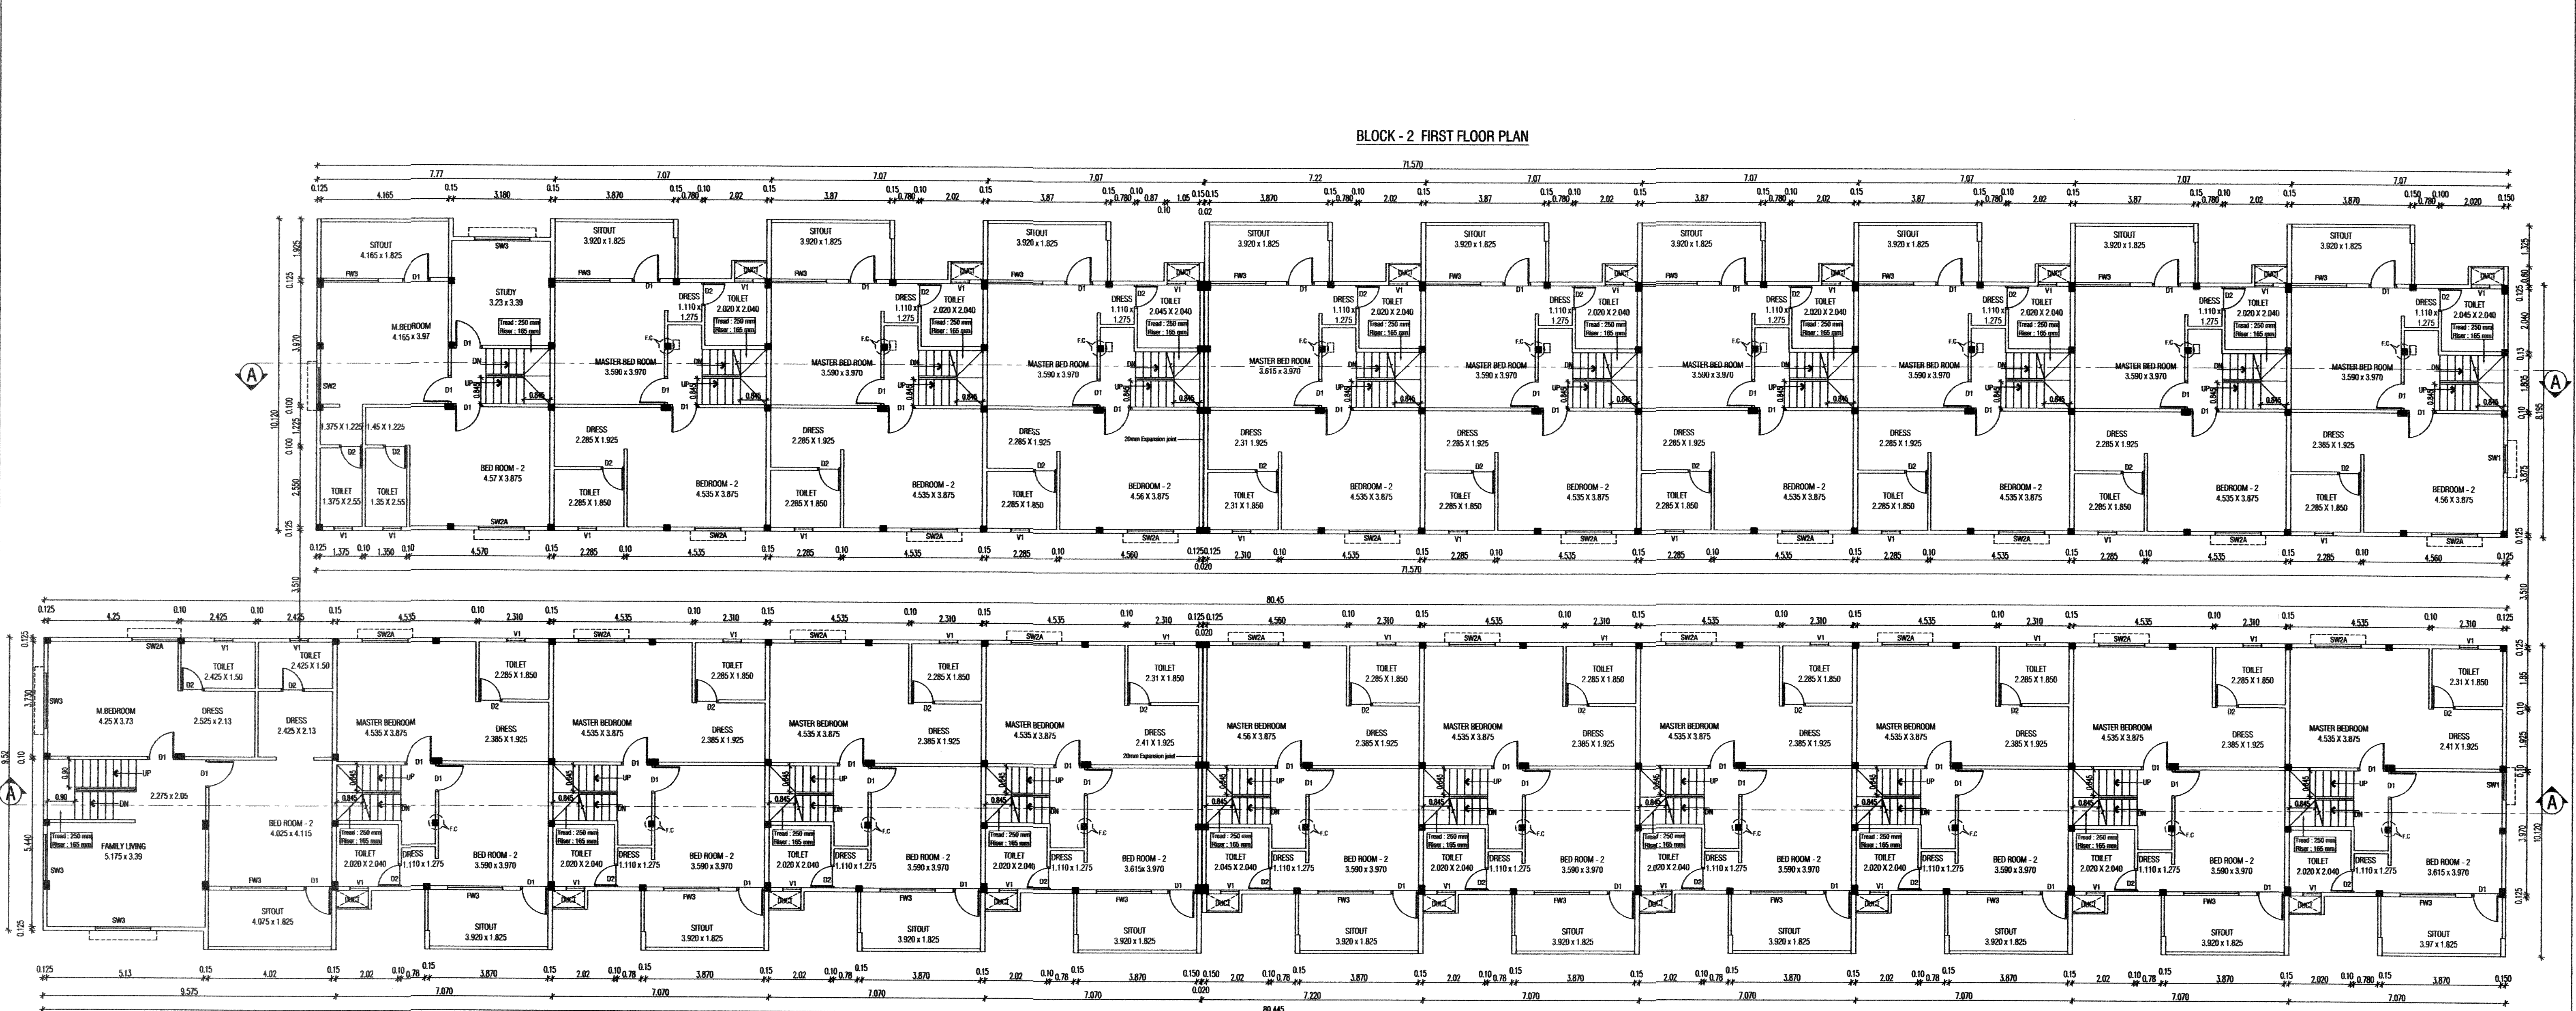

BLOCK - 2 FIRST FLOOR PLAN

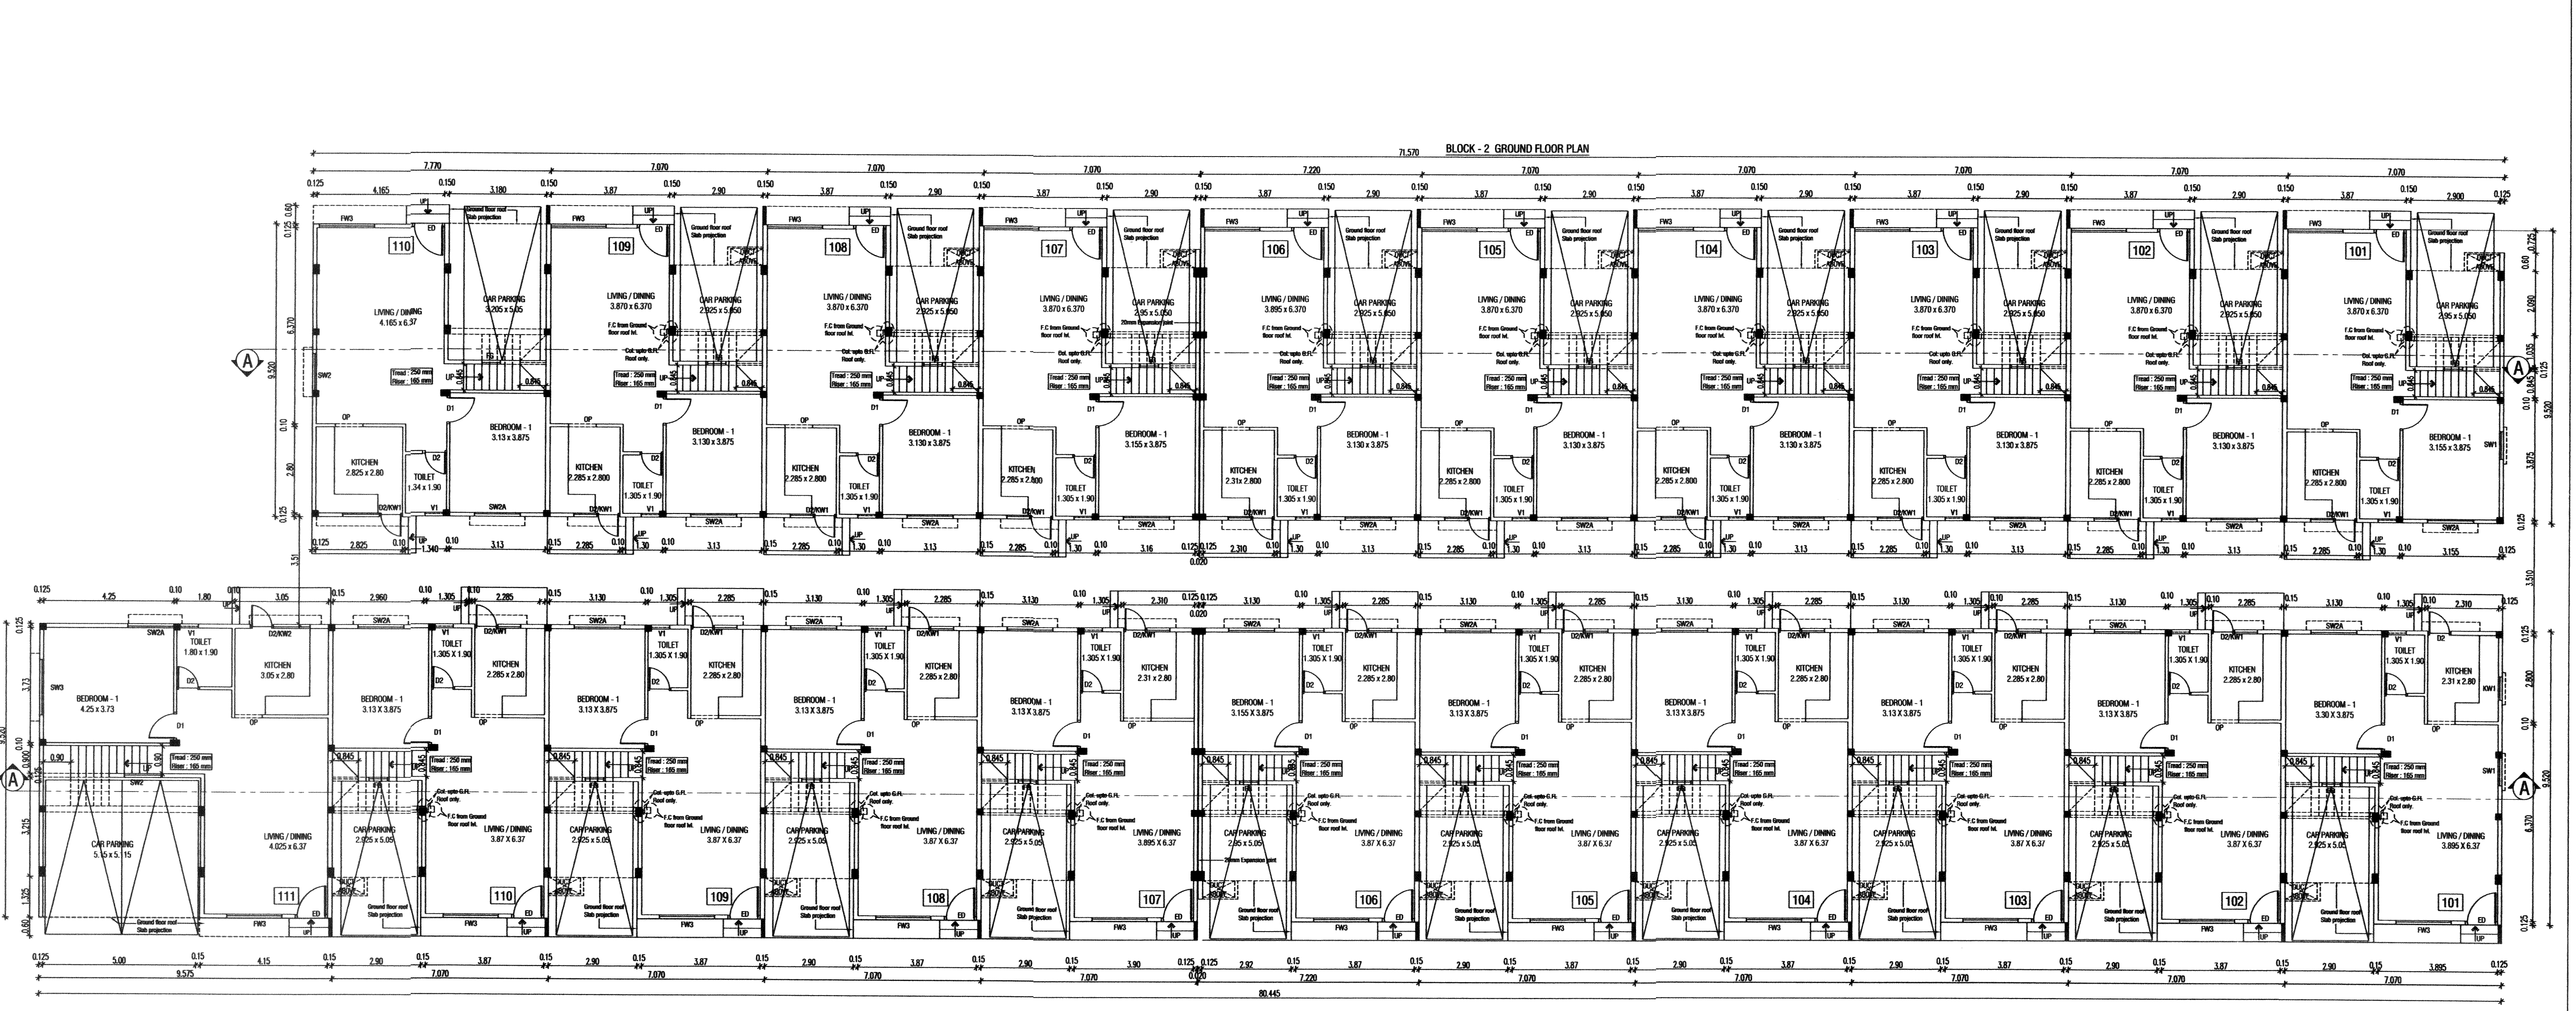

BLOCK - 1 FIRST FLOOR PLAN

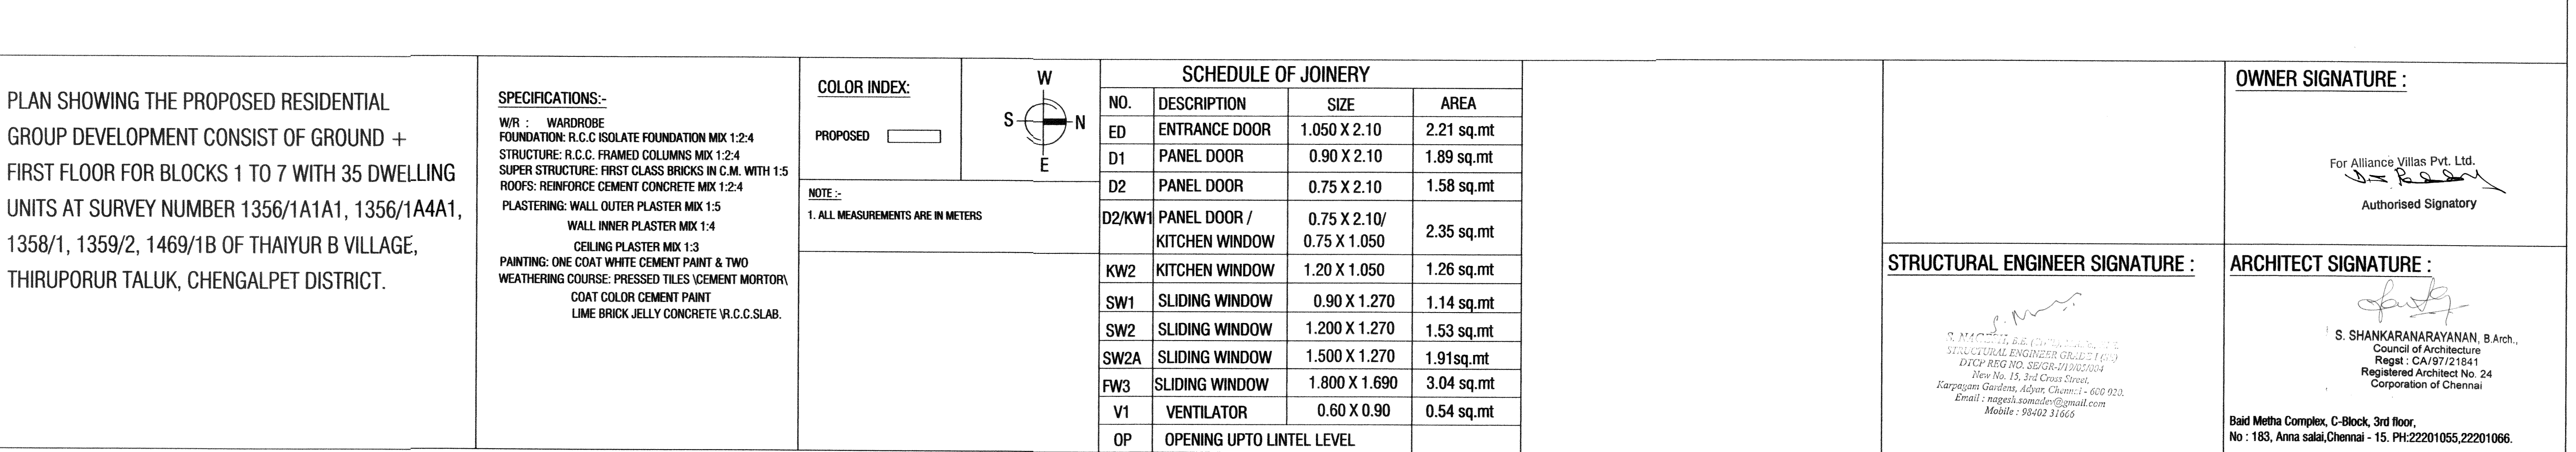

BLOCK - 1 GROUND FLOOR PLAN


PLAN SHOWING THE PROPOSED RESIDENTIAL GROUP DEVELOPMENT CONSIST OF GROUND + FIRST FLOOR FOR BLOCKS 1 TO 7 WITH 35 DWELLING UNITS AT SURVEY NUMBER 1356/1A1A1, 1356/1A4A1, 1358/1, 1359/2, 1469/1B OF THAYUR B VILLAGE, THIRUPORUR TALUK, CHENGALPET DISTRICT.

SPECIFICATIONS:-
W/R : WARDROBE
FOUNDATION: R.C.C ISOLATE FOUNDATION MIX 1:2:4
STRUCTURE: R.C.C. FRAMED COLUMNS MIX 1:2:4
SUPER STRUCTURE: FIRST CLASS BRICKS IN C.M. WITH 1:5
ROOFS: REINFORCE CEMENT CONCRETE MIX 1:2:4
PLASTERING: WALL OUTER PLASTER MIX 1:3
WALL INNER PLASTER MIX 1:4
CEILING PLASTER MIX 1:3
PAINTING: ONE COAT WHITE CEMENT PAINT & TWO WEATHERING COURSE: PRESSED TILES CEMENT MORTAR
COAT COLOR CEMENT PAINT
LIME BRICK, JELLY CONCRETE V.C.C.SLAB.

COLOR INDEX:

PROPOSED

NOTE:-
1. ALL MEASUREMENTS ARE IN METERS

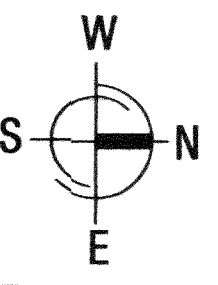

SCHEDULE OF JOINERY		
NO.	DESCRIPTION	AREA
ED	ENTRANCE DOOR	1.050 X 2.10 2.21 sq.mt
D1	PANEL DOOR	0.90 X 2.10 1.89 sq.mt
D2	PANEL DOOR	0.75 X 2.10 1.58 sq.mt
D2/KW1	PANEL DOOR / KITCHEN WINDOW	0.75 X 2.10/ 0.75 X 1.050 2.35 sq.mt
KW2	KITCHEN WINDOW	1.20 X 1.050 1.26 sq.mt
SW1	SLIDING WINDOW	0.90 X 1.270 1.14 sq.mt
SW2	SLIDING WINDOW	1.200 X 1.270 1.53 sq.mt
SW2A	SLIDING WINDOW	1.500 X 1.270 1.91sq.mt
FW3	SLIDING WINDOW	1.800 X 1.690 3.04 sq.mt
V1	VENTILATOR	0.60 X 0.90 0.54 sq.mt
OP	OPENING UPTO LINTEL LEVEL	

OWNER SIGNATURE :

For Alliance Villas Pvt. Ltd.
Authorised Signatory


STRUCTURAL ENGINEER SIGNATURE :

S. SHANKARANARAYANAN, B.Arch.
REGISTERED ARCHITECT NO. 24
CHENGALPET DISTRICT
Rajagopal Chandra Alagar Chetty - 600 023.
Email: rajagopal.chandra@gmail.com
Mobile: 98400 31665

ARCHITECT SIGNATURE :

S. SHANKARANARAYANAN, B.Arch.
Council of Architecture
Rajagopal Chandra Alagar Chetty - 600 023.
Registered Architect No. 24
Corporation of Chennai

Baid Metha Complex, C-Block, 3rd floor,
No : 183, Anna Salai, Chennai - 15. PH:22201055,22201066.

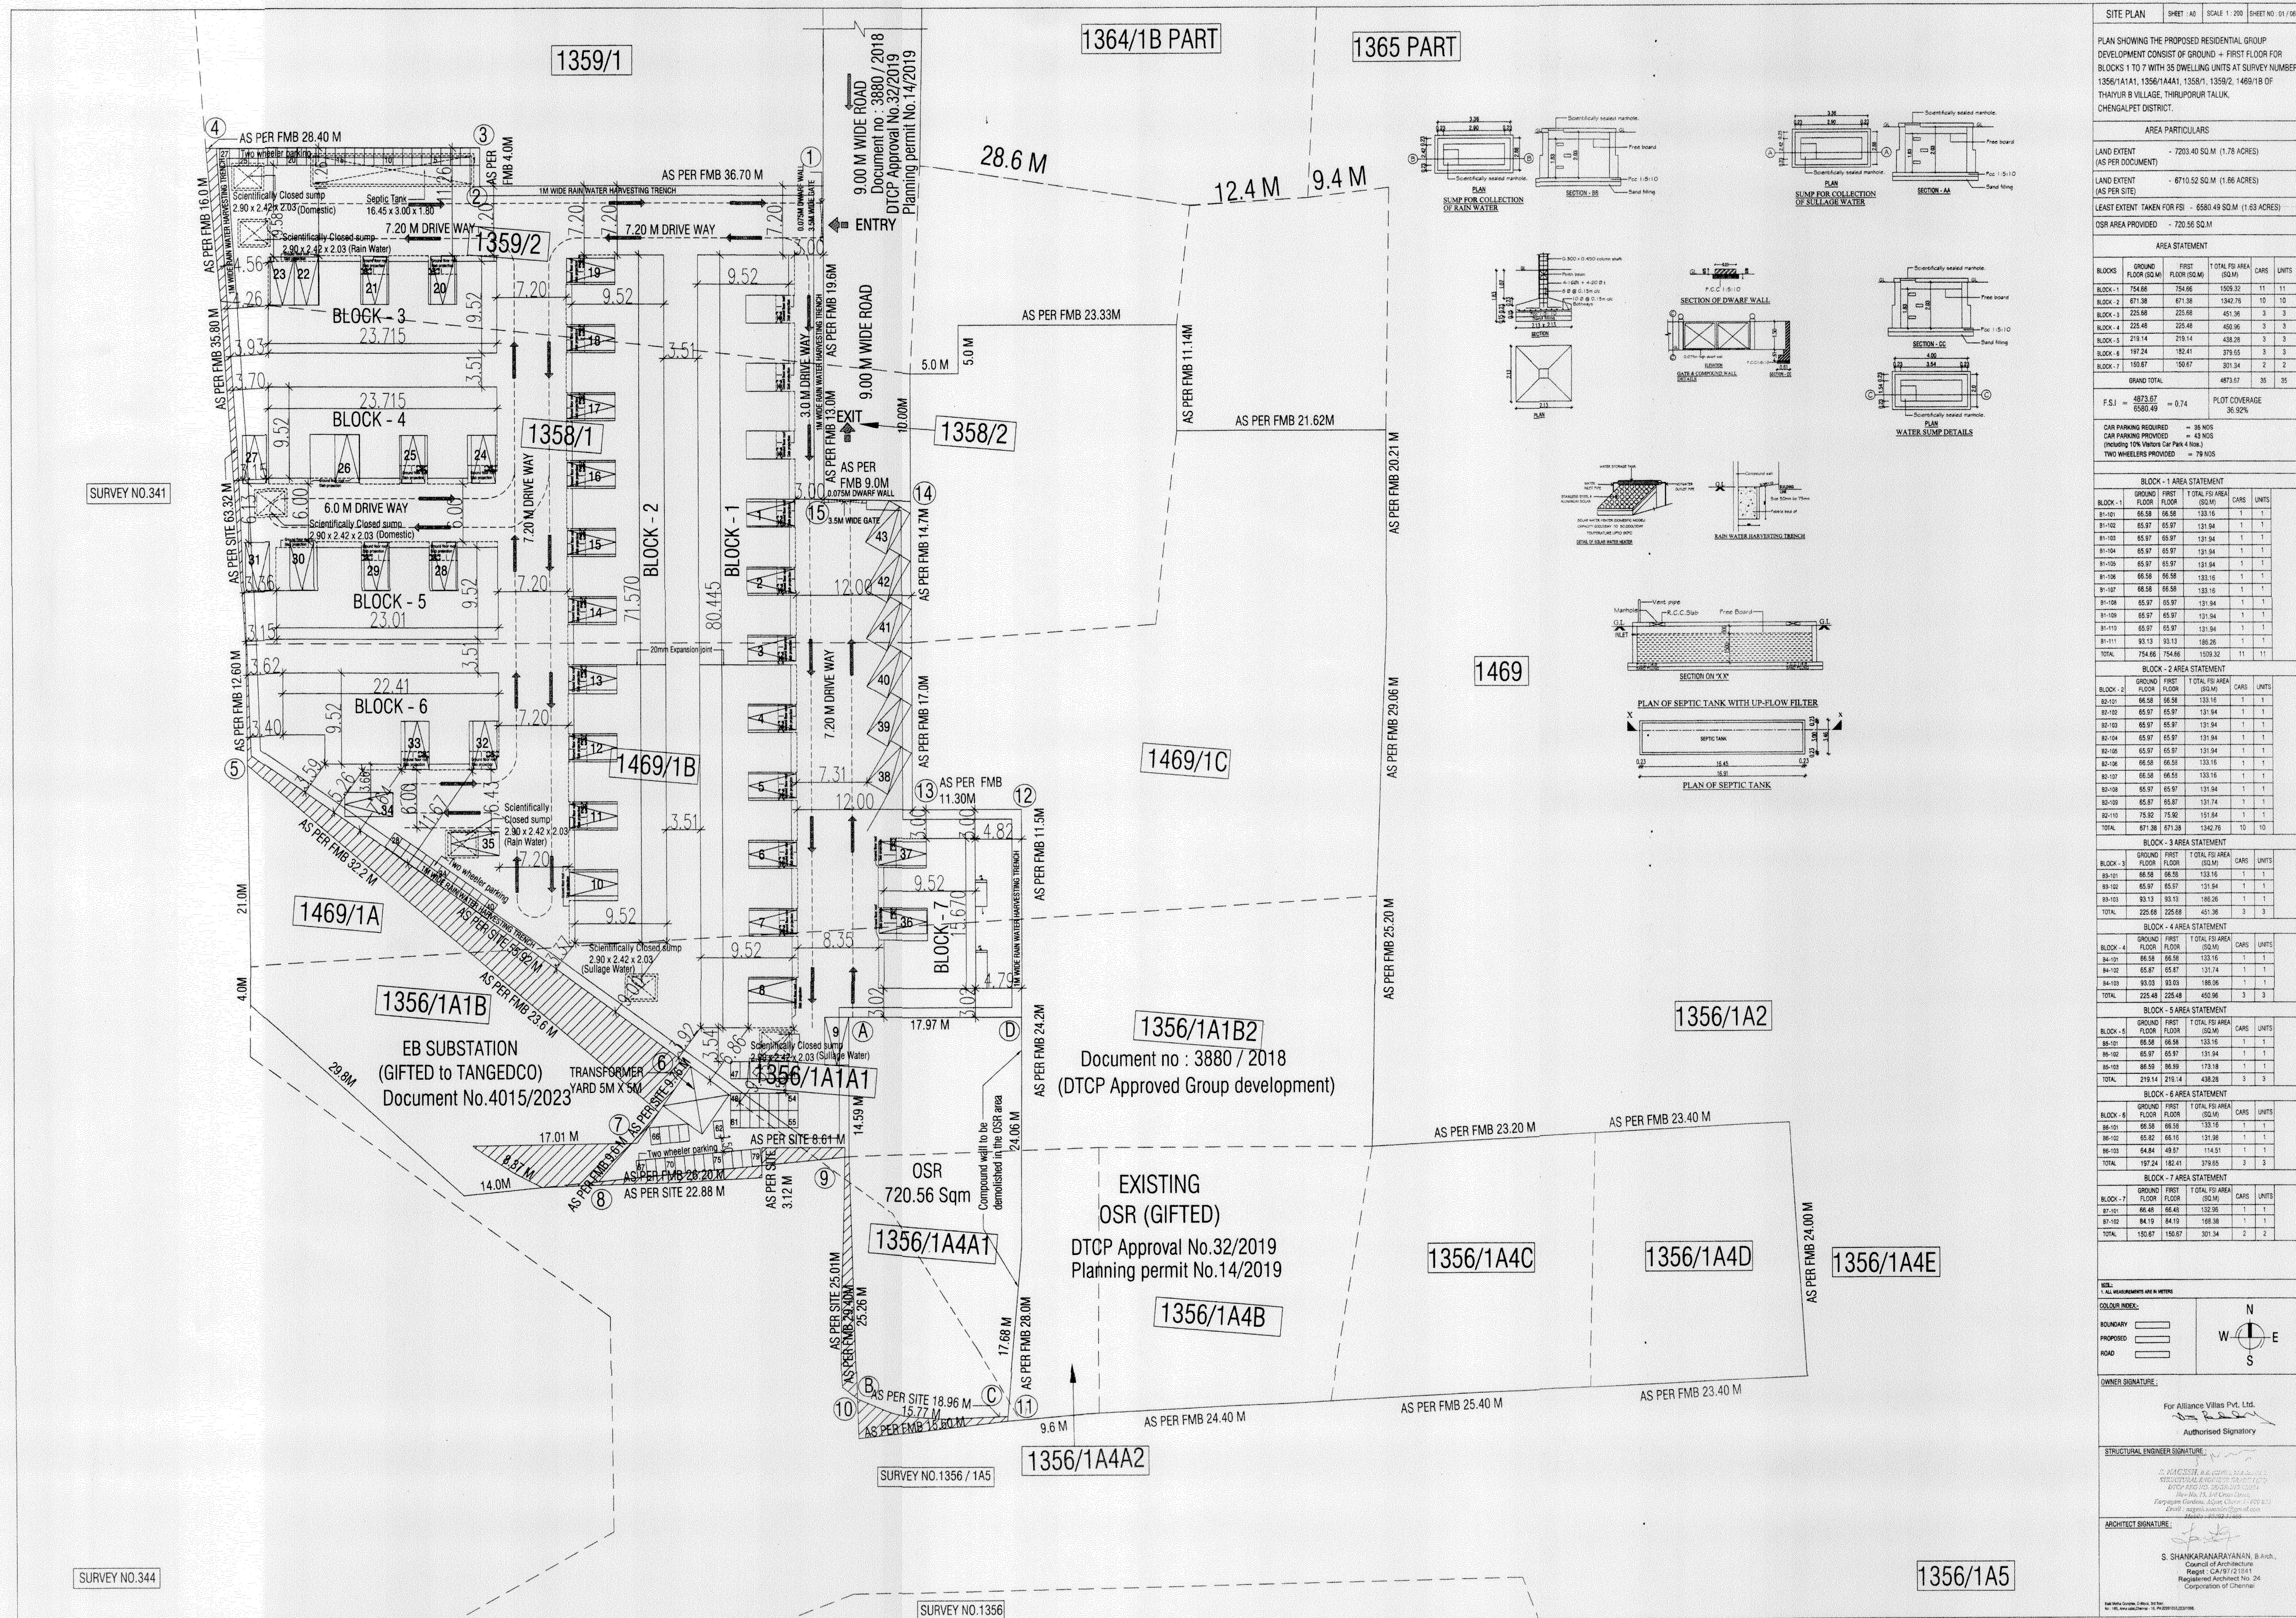

SITE PLAN		SHEET : A0	SCALE : 1 : 200	SHEET NO : 01 / 08
PLAN SHOWING THE PROPOSED RESIDENTIAL GROUP DEVELOPMENT CONSIST OF GROUND + FIRST FLOOR FOR BLOCKS 1 TO 7 WITH 35 DWELLING UNITS AT SURVEY NUMBER 1356/1A1A1, 1356/1A4A1, 1358/1, 1359/2, 1469/1B OF THAYYUR B VILLAGE, THIRUPURUR TALUK, CHENGALPET DISTRICT.				
AREA PARTICULARS				
LAND EXTENT (AS PER DOCUMENT) - 7203.40 SQ M (1.78 ACRES)				
LAND EXTENT (AS PER SITE) - 6710.52 SQ M (1.56 ACRES)				
LEAST EXTENT TAKEN FOR FSI - 6560.49 SQ M (1.53 ACRES)				
OSR AREA PROVIDED - 720.56 SQ M				
AREA STATEMENT				
BLOCKS	GROUND FLOOR (SQ M)	FIRST FLOOR (SQ M)	TOTAL FSI AREA (SQ M)	CARS UNITS
BLOCK - 1	754.88	754.88	1509.76	11 11
BLOCK - 2	871.38	871.38	1742.76	10 10
BLOCK - 3	223.68	223.68	447.36	3 3
BLOCK - 4	225.48	225.48	450.96	3 3
BLOCK - 5	218.14	218.14	436.28	3 3
BLOCK - 6	197.24	182.41	379.65	3 3
BLOCK - 7	190.87	190.87	381.74	2 2
GRAND TOTAL	4873.87	4873.87	9747.74	25 25
F.S.I	4873.87	6560.49	= 0.74	PLOT COVERAGE 36.92%
CAR PARKING PROVIDED - 43 NOS (Including 10% Visitors Car Park 4 Nos)				
TWO WHEELERS PROVIDED - 78 NOS				
BLOCK - 1 AREA STATEMENT				
BLOCK - 1	GROUND FLOOR (SQ M)	FIRST FLOOR (SQ M)	TOTAL FSI AREA (SQ M)	CARS UNITS
B1-101	65.97	65.97	131.94	1 1
B1-102	65.97	65.97	131.94	1 1
B1-103	65.97	65.97	131.94	1 1
B1-104	65.97	65.97	131.94	1 1
B1-105	65.97	65.97	131.94	1 1
B1-106	65.97	65.97	131.94	1 1
B1-107	65.97	65.97	131.94	1 1
B1-108	65.97	65.97	131.94	1 1
B1-109	65.97	65.97	131.94	1 1
B1-110	65.97	65.97	131.94	1 1
B1-111	65.97	65.97	131.94	1 1
TOTAL	754.88	754.88	1509.76	11 11
BLOCK - 2 AREA STATEMENT				
BLOCK - 2	GROUND FLOOR (SQ M)	FIRST FLOOR (SQ M)	TOTAL FSI AREA (SQ M)	CARS UNITS
B2-101	65.97	65.97	131.94	1 1
B2-102	65.97	65.97	131.94	1 1
TOTAL	871.38	871.38	1742.76	10 10
BLOCK - 3 AREA STATEMENT				
BLOCK - 3	GROUND FLOOR (SQ M)	FIRST FLOOR (SQ M)	TOTAL FSI AREA (SQ M)	CARS UNITS
B3-101	65.97	65.97	131.94	1 1
B3-102	65.97	65.97	131.94	1 1
TOTAL	223.68	223.68	447.36	3 3
BLOCK - 4 AREA STATEMENT				
BLOCK - 4	GROUND FLOOR (SQ M)	FIRST FLOOR (SQ M)	TOTAL FSI AREA (SQ M)	CARS UNITS
B4-101	65.97	65.97	131.94	1 1
B4-102	65.97	65.97	131.94	1 1
TOTAL	225.48	225.48	450.96	3 3
BLOCK - 5 AREA STATEMENT				
BLOCK - 5	GROUND FLOOR (SQ M)	FIRST FLOOR (SQ M)	TOTAL FSI AREA (SQ M)	CARS UNITS
B5-101	65.97	65.97	131.94	1 1
B5-102	65.97	65.97	131.94	1 1
TOTAL	218.14	218.14	436.28	3 3
BLOCK - 6 AREA STATEMENT				
BLOCK - 6	GROUND FLOOR (SQ M)	FIRST FLOOR (SQ M)	TOTAL FSI AREA (SQ M)	CARS UNITS
B6-101	65.97	65.97	131.94	1 1
B6-102	65.97	65.97	131.94	1 1
TOTAL	197.24	182.41	379.65	3 3
BLOCK - 7 AREA STATEMENT				
BLOCK - 7	GROUND FLOOR (SQ M)	FIRST FLOOR (SQ M)	TOTAL FSI AREA (SQ M)	CARS UNITS
B7-101	65.97	65.97	131.94	1 1
B7-102	65.97	65.97	131.94	1 1
TOTAL	190.87	190.87	381.74	2 2
BLOCK - 8 AREA STATEMENT				
BLOCK - 8	GROUND FLOOR (SQ M)	FIRST FLOOR (SQ M)	TOTAL FSI AREA (SQ M)	CARS UNITS
B8-101	65.97	65.97	131.94	1 1
B8-102	65.97	65.97	131.94	1 1
TOTAL	225.48	225.48	450.96	3 3
BLOCK - 9 AREA STATEMENT				
BLOCK - 9	GROUND FLOOR (SQ M)	FIRST FLOOR (SQ M)	TOTAL FSI AREA (SQ M)	CARS UNITS
B9-101	65.97	65.97	131.94	1 1
B9-102	65.97	65.97	131.94	1 1
TOTAL	225.48	225.48	450.96	3 3
BLOCK - 10 AREA STATEMENT				
BLOCK - 10	GROUND FLOOR (SQ M)	FIRST FLOOR (SQ M)	TOTAL FSI AREA (SQ M)	CARS UNITS
B10-101	65.97	65.97	131.94	1 1
B10-102	65.97	65.97	131.94	1 1
TOTAL	225.48	225.48	450.96	3 3
BLOCK - 11 AREA STATEMENT				
BLOCK - 11	GROUND FLOOR (SQ M)	FIRST FLOOR (SQ M)	TOTAL FSI AREA (SQ M)	CARS UNITS
B11-101	65.97	65.97	131.94	1 1
B11-102	65.97	65.97	131.94	1 1
TOTAL	225.48	225.48	450.96	3 3
BLOCK - 12 AREA STATEMENT				
BLOCK - 12	GROUND FLOOR (SQ M)	FIRST FLOOR (SQ M)	TOTAL FSI AREA (SQ M)	CARS UNITS
B12-101	65.97	65.97	131.94	1 1
B12-102	65.97	65.97	131.94	1 1
TOTAL	225.48	225.48	450.96	3 3
BLOCK - 13 AREA STATEMENT				
BLOCK - 13	GROUND FLOOR (SQ M)	FIRST FLOOR (SQ M)	TOTAL FSI AREA (SQ M)	CARS UNITS
B13-101	65.97	65.97	131.94	1 1
B13-102	65.97	65.97	131.94	1 1
TOTAL	225.48	225.48	450.96	3 3
BLOCK - 14 AREA STATEMENT				
BLOCK - 14	GROUND FLOOR (SQ M)	FIRST FLOOR (SQ M)	TOTAL FSI AREA (SQ M)	CARS UNITS
B14-101	65.97	65.97	131.94	1 1
B14-102	65.97	65.97	131.94	1 1
TOTAL	225.48	225.48	450.96	3 3
BLOCK - 15 AREA STATEMENT				
BLOCK - 15	GROUND FLOOR (SQ M)	FIRST FLOOR (SQ M)	TOTAL FSI AREA (SQ M)	CARS UNITS
B15-101	65.97	65.97	131.94	1 1
B15-102	65.97	65.97	131.94	1 1
TOTAL	225.48	225.48	450.96	3 3
BLOCK - 16 AREA STATEMENT				
BLOCK - 16	GROUND FLOOR (SQ M)	FIRST FLOOR (SQ M)	TOTAL FSI AREA (SQ M)	CARS UNITS
B16-101	65.97	65.97	131.94	1 1
B16-102	65.97	65.97	131.94	1 1
TOTAL	225.48	225.48	450.96	3 3