



PLAN SHOWING THE PROPOSED CONSTRUCTION OF GROUND FLOOR AND FIRST FLOOR R.C.C ROOF RESIDENTIAL BUILDING AT S.F.NO.452B/11,PATTA NO.6861,
VELUR TO NANJAI EDIYAR ROAD, POYERI, PUNJAI EDIYAR MELMUGAM VILLAGE, VELUR TOWN PANCHAYAT, PARAMATHI VELUR TALUK, NAMAKKAL DISTRICT.



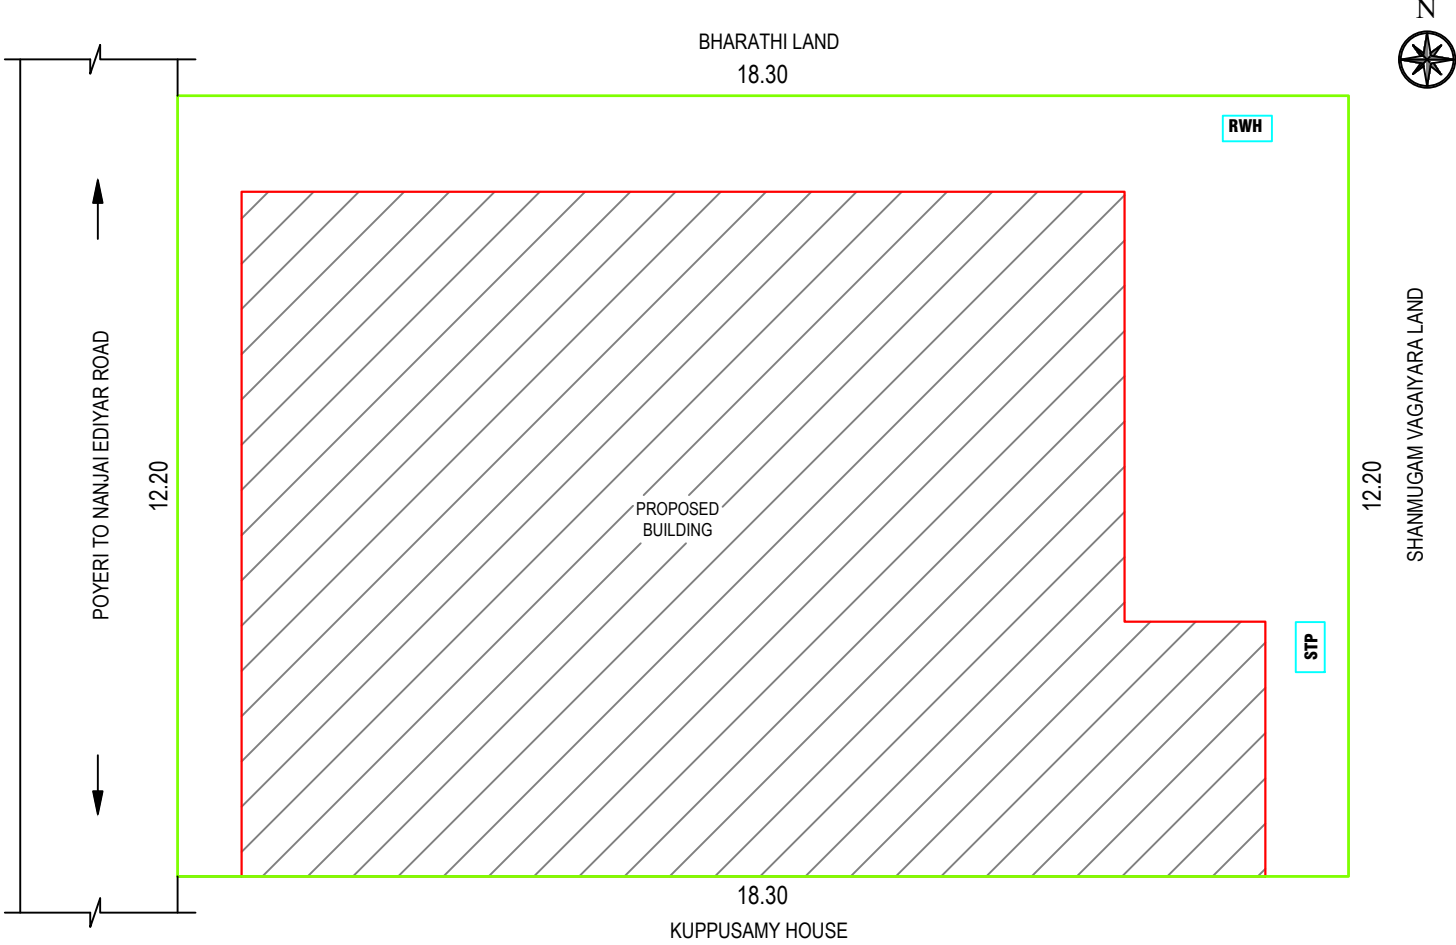


APPLICANT NAME : S.MONIKA D/o. SUBRAMANIAM




SCALE 1:100
ALL DIMENSIONS ARE IN METER

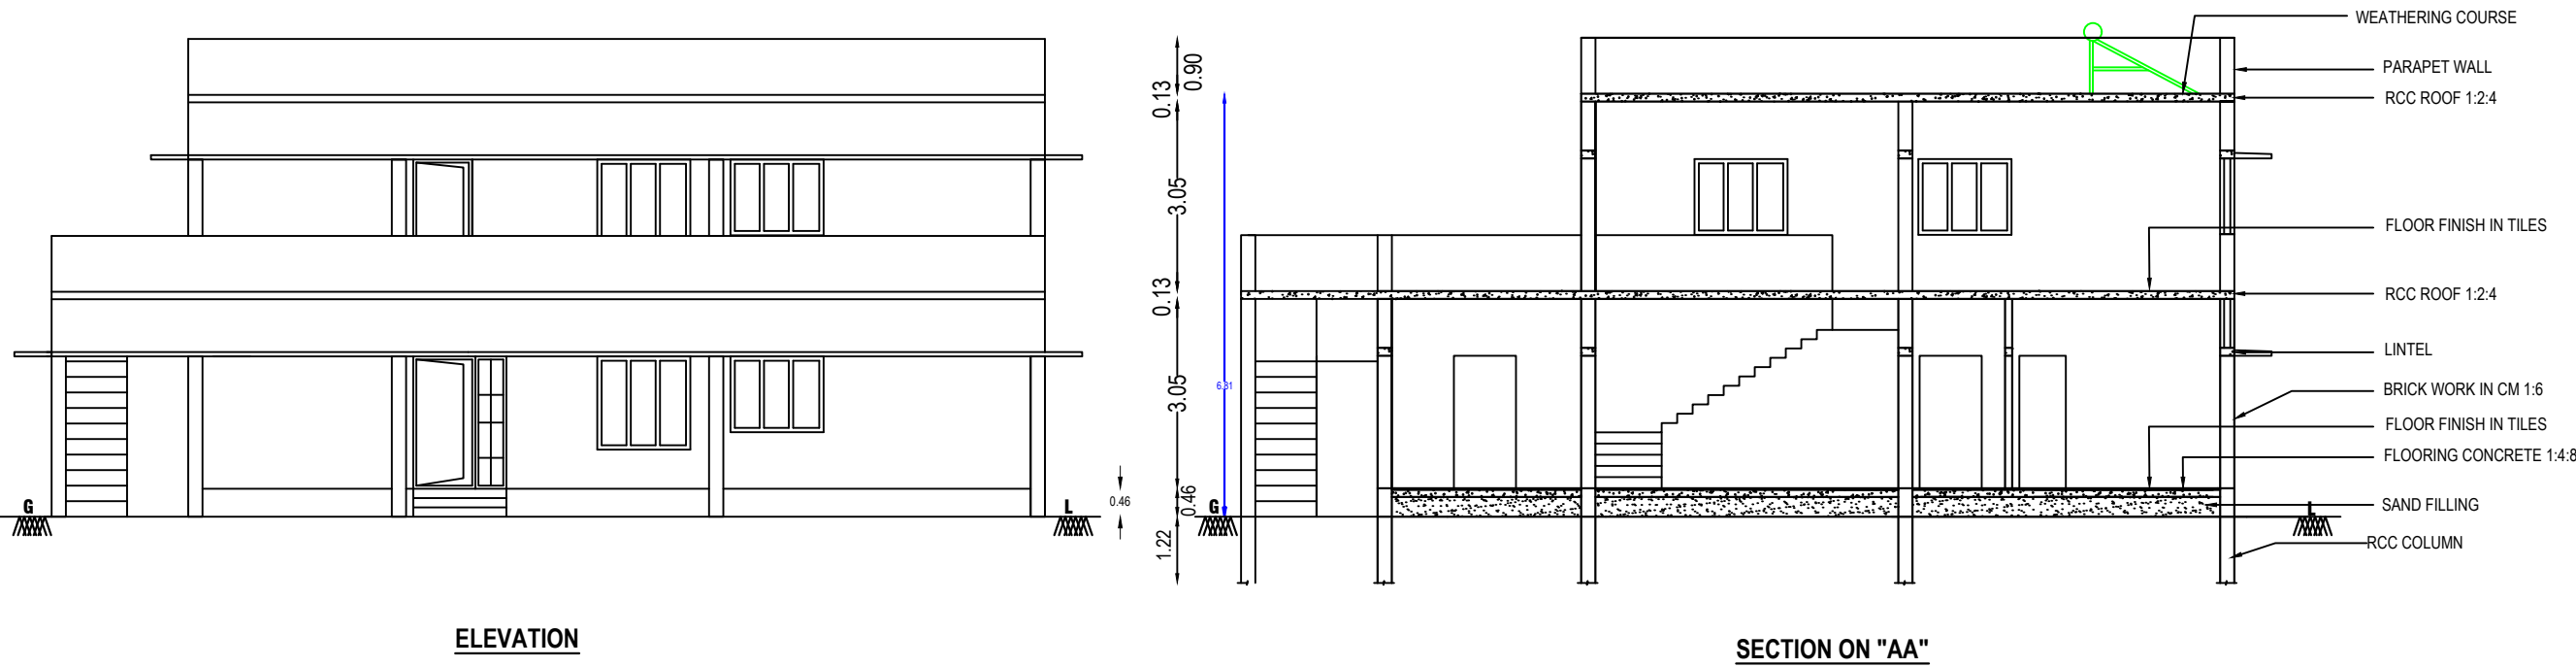

SITE PLAN
(SCALE:- 1:100)

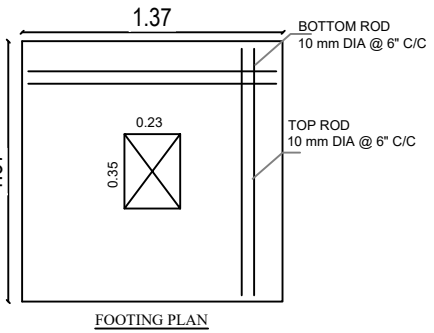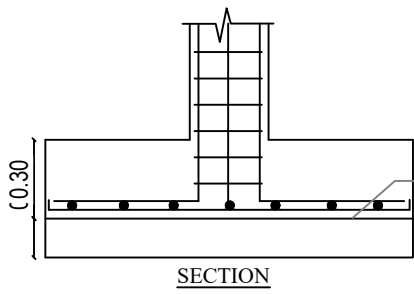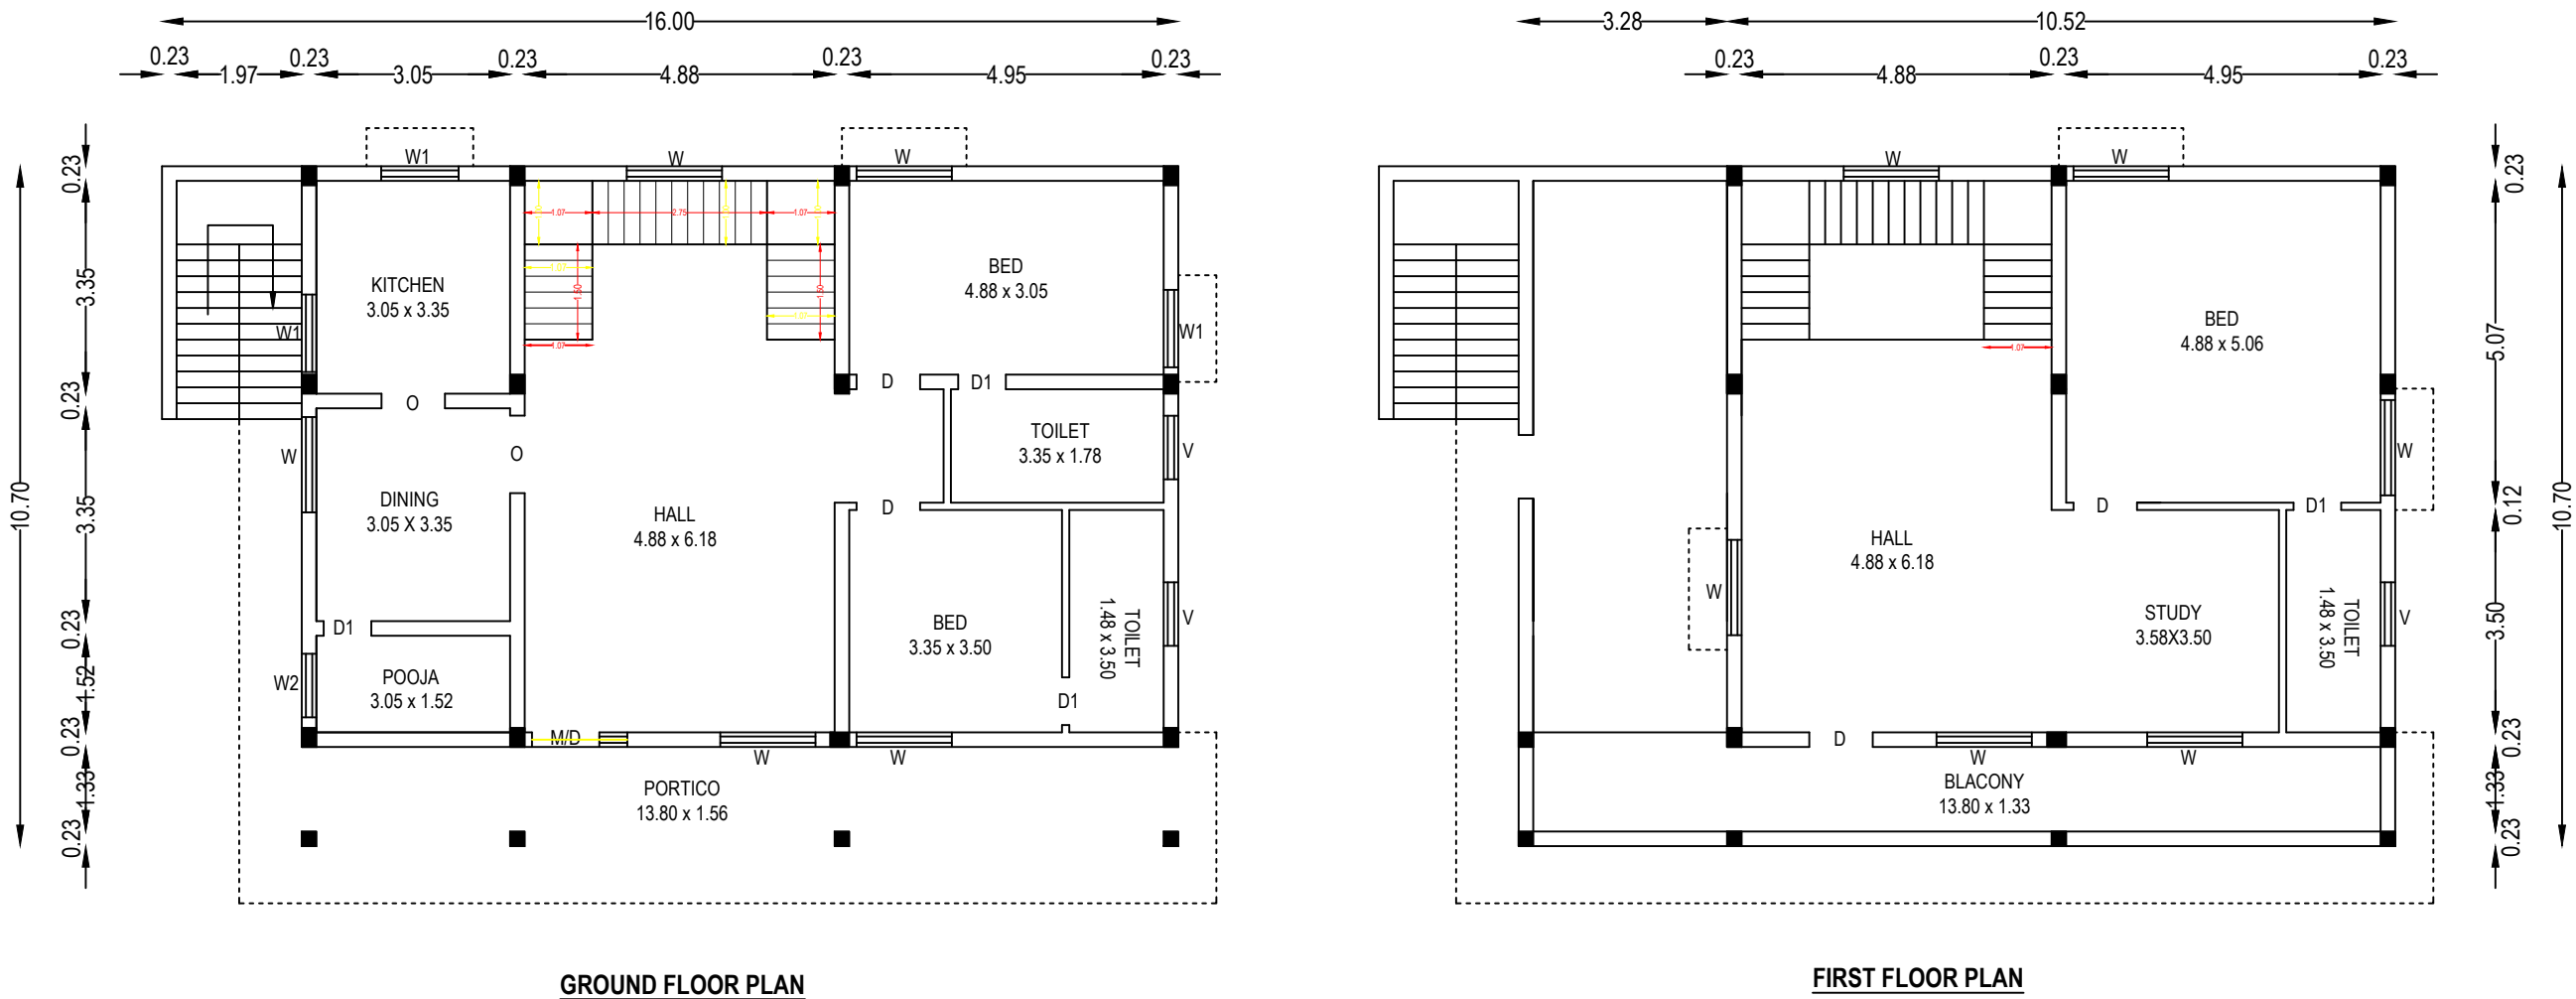

INDEX SHOWN IN
BOUNDARY SHOWN IN
PROPOSED SHOWN IN
ROAD SHOWN IN

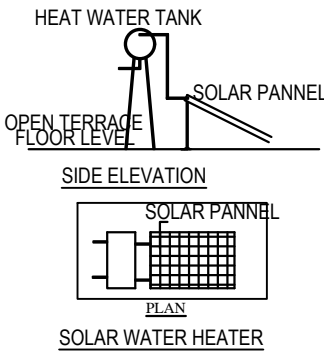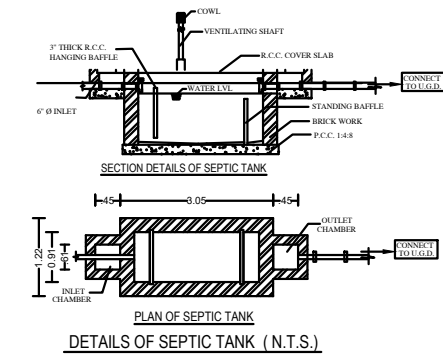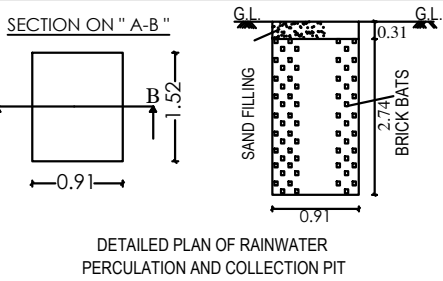

AREA DETAILS	SQ FT	SQ M
AREA OF THE SITE	2400.00	223.00
PLINTH AREA OF THE GROUND FLOOR	1683.74	156.42
PLINTH AREA OF THE FIRST FLOOR	1274.92	118.44
TOTAL AREA OF THE BUILDING	2958.66	274.86
NET OPEN SPACE	716.26	66.58

JOINERIES		
M.D	DOOR	1.50 x 2.13
D	DOOR	1.00 x 2.13
D1	DOOR	0.76 x 2.13
FW	WINDOW	1.52 x 1.52
W	WINDOW	1.52 x 1.22
W1	WINDOW	1.22 x 1.22
W2	WINDOW	1.20 x 1.22
O	OPEN	1.00 x 2.13
V	VENTILATOR	0.90 x 0.60

APPLICANT

S. Monika.

ENGINEER

S.VELUSAMY,B.E.,MIE.,FIV.,C.ENGG(I),
Consulting Civil Engineer & LBS
Valuer for Income Tax, Banks & LIC,
Regd.4/2008-2009,Dist Panel Valuer Class 1A,
193 W(c),High School Road,
Velur - 638182, Namakkal (Dt).