


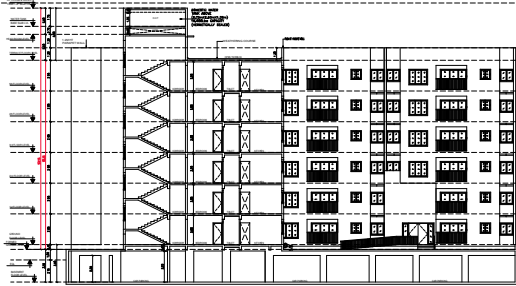

ELEVATION - 01
MAIN BLOCK- 5



SECTION -XX
MAIN BLOCK- 5

Sl. No.	Description of Work	Quantity	Unit
1	Foundation		
2	Brickwork		
3	Plastering		
4	R.C.C. Work		
5	Flooring		
6	Floor Finishing		
7	Joineries		
8	Finishing		
9	Painting		
10	Other Works		
11	Grand Total		

PROPOSED ADDITIONAL CONSTRUCTION OF NON- HIGH RISE GROUP DEVELOPMENT CONSISTS OF 3 BLOCKS WITH BASEMENT OF BLOCK 3 & COMBINED BASEMENT OF BLOCKS 4 & 5. BLOCK 3 : GROUND + 5 UPPER FLOORS WITH 124 DWELLING UNITS, BLOCK 4 : GROUND (PARTLY) + 5 UPPER FLOORS WITH 208 DWELLING UNITS, WITH CLUBHOUSE : GROUND (PARTLY) + 4 UPPER FLOORS & SWIMMING POOL ON THE GROUND FLOOR, BLOCK 5 : GROUND + 5 UPPER FLOORS WITH 192 DWELLING UNITS, TOTALLY 524 DWELLING UNITS COMPRISED IN S.NOS. 240/13, 240/15A & 240/15B OF KALAVAKKAM VILLAGE, THIRUPORUR TALUK, CHENGALPET DISTRICT.

**BLOCK - 5
ELEVATION & SECTION**

COLOUR INDEX | SCALE: 1:100

PROPOSED - RED

BOUNDARY - BLACK

ROAD - GREEN

NOTE : ALL DIMENSIONS
ARE IN METER

SPECIFICATION:

1. FOUNDATION- ISOLATED FOUNDATION
2. BRICK WORK IN C.M. 1:5 MIX
3. PLASTERING IN C.M. 1:3 MIX
4. ALL R.C.C. WORK IN C.C. 1:2:4 MIX (M25)
5. FLOORING CONCRETE IN C.C. 1:4:8 MIX
6. FLOOR FINISHING WITH MOSAIC TILES
7. JOINERIES IN COUNTRY WOOD
8. FINISHING WITH COLOUR WASH

OWNER'S SIGNATURE

For CASA GRANDE GRACE PRIVATE LIMITED
S.N.
Authorized Signatory

SIGNATURE OF STRUCTURAL ENGINEER


K. Raju
RAJPUROHIT KARAN SINGH, M.Tech.,
Registered Structural Engineer
Certificate: I.P.A./SE/CE/13/06/063
No. 699, Ground Floor, 7th Main, 11A/1,
2nd Stage Indiranagar, Bangalore - 560 035.
Ph: 973282333 Email: karans2007@gmail.com

SIGNATURE OF ARCHITECT

K.P. LENIN, B.Arch.,
Registered Architect
C.A. No. CA/2009/45888
OTCP Reg. No. CA/2009/45888/07021
#12A, Roomage 'The Village',
Pillayar Road Street, Thirupurur,
Chengalpet Taluk, Chennai-600 132.
Ph: 75500 35541
Email: archlenin@yahoo.com

[illegible]

SWEET NO. 1902

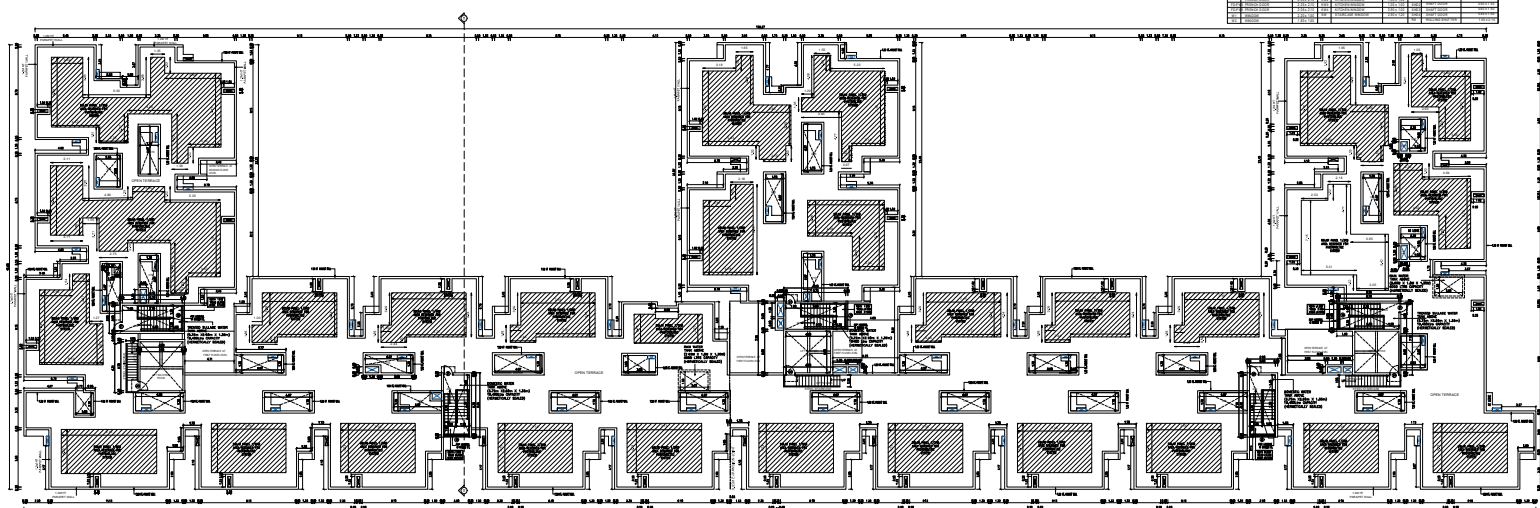

TERRACE FLOOR PLAN



PROPOSED ADDITIONAL CONSTRUCTION OF NON- HIGH RISE GROUP DEVELOPMENT CONSISTS OF 3 BLOCKS WITH BASEMENT OF BLOCK 3 & COMBINED BASEMENT OF BLOCKS 4 & 5, BLOCK 3 : GROUND + 5 UPPER FLOORS WITH 124 DWELLING UNITS, BLOCK 4 : GROUND (PARTLY) + 5 UPPER FLOORS WITH 208 DWELLING UNITS, WITH CLUBHOUSE : GROUND (PARTLY) + 4 UPPER FLOORS & SWIMMING POOL ON THE GROUND FLOOR, BLOCK 5 : GROUND + 5 UPPER FLOORS WITH 192 DWELLING UNITS, TOTALLY 524 DWELLING UNITS COMPRISED IN S.NOS. 240/13, 240/15A & 240/15B OF KALAVAKKAM VILLAGE, THIRUPURUR TALUK, CHENGALPET DISTRICT.

BLOCK - 5

TERRACE FLOOR PLAN

COLOUR INDEX	SCALE- 1:100
--------------	--------------

PROPOSED - RED ☐

BOUNDARY - BLACK
ROAD - GREEN



NOTE : ALL DIMENSIONS
ARE IN METER

SPECIFICATION:

1. FOUNDATION- ISOLATED FOUNDATION
2. BRICK WORK IN C.M. 1:5 MIX
3. PLASTERING IN C.M. 1:3 MIX
4. ALL R.C.C. WORK IN C.C. 1:2:4 MIX (M25)
5. FLOORING CONCRETE IN C.C. 1:4:8 MIX
6. FLOOR FINISHING WITH MOSAIC TILES
7. JOINERIES IN COUNTRY WOOD
8. FINISHING WITH COLOUR WASH

OWNER'S SIGNATURE _____

For CASA GRANDE GRACE PRIVATE LIMITED


S. N. S.
Authorised Signatory

SIGNATURE OF STRUCTURAL ENGINEER

RAJPUROHIT KARAN SINGH, M.Tech.
Registered Structural Engineer
Coimbatore LPA/SE/GR-1/19/06/063
No. 699, Ground Floor, 7th Main, HAL,
2nd Stage Indira Nagar, Bangalore - 560 038.
Ph: 9738282333 Email: karan2007.r@gmail.com


SIGNATURE OF ARCHITECT

K.P. LENIN, B.Arch.,
Registered Architect,
C.A. No. CA/2009/45680
DTCP Regd. No: CLURIN/RA/G-4/2019/07522
#12A, Roverskape "The Village"
Pillayar Kovil Street, Thalambur,
Chennai - 600 130.
Ph: 75500 55541
Email: architectlenin@yahoo.com

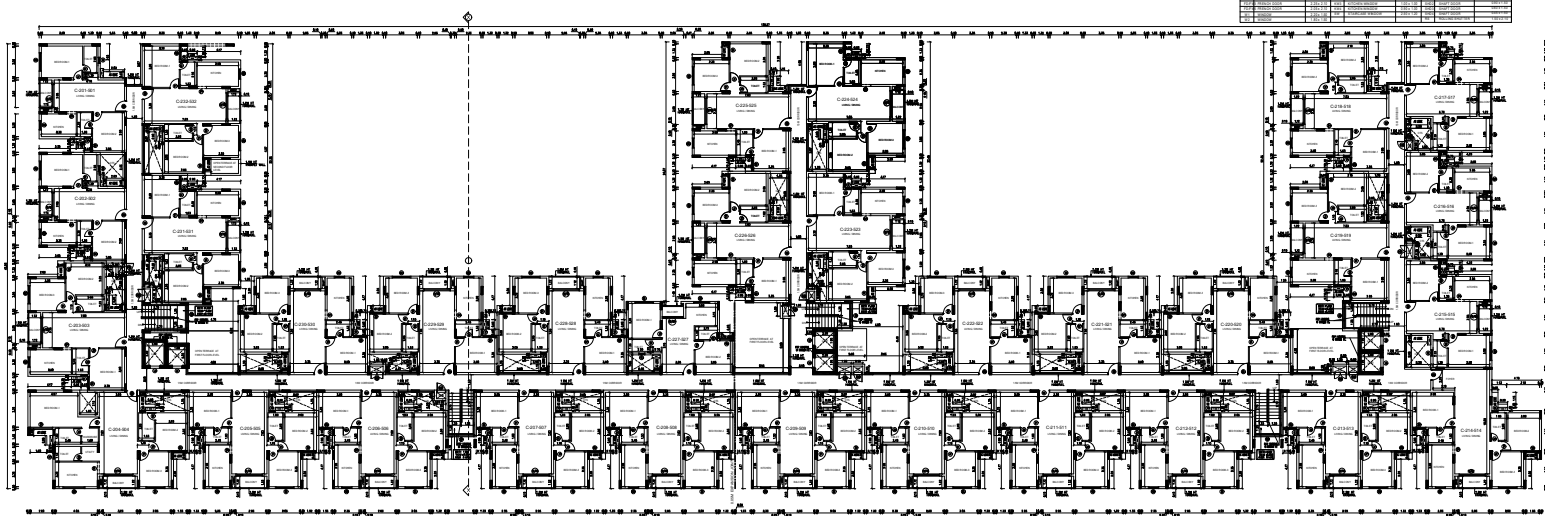


K.P. LENIN, B.Arch.,
Registered Architect,
C.A. No. CA/2009/45680
DTCP Regd. No. COLRG/N/RA/G-1/2019/07/022
#12A, Roomsac "The Village"
Pillayar Kovil Street, Thalambar,
-0199999 - 000 120.
Ph: 75500 55541
Email: architectlenin@yahoo.com

SCHEDULE OF JOURNEY									
Sl. No.	Destination	Date	Mode	Time	Remarks	Sl. No.	Destination	Date	Mode
1	Home	19-07-2019	Self	12:00 PM	19-07-2019	1	Home	19-07-2019	Self
2	Home	19-07-2019	Self	12:00 PM	19-07-2019	2	Home	19-07-2019	Self
3	Home	19-07-2019	Self	12:00 PM	19-07-2019	3	Home	19-07-2019	Self
4	Home	19-07-2019	Self	12:00 PM	19-07-2019	4	Home	19-07-2019	Self
5	Home	19-07-2019	Self	12:00 PM	19-07-2019	5	Home	19-07-2019	Self
6	Home	19-07-2019	Self	12:00 PM	19-07-2019	6	Home	19-07-2019	Self
7	Home	19-07-2019	Self	12:00 PM	19-07-2019	7	Home	19-07-2019	Self
8	Home	19-07-2019	Self	12:00 PM	19-07-2019	8	Home	19-07-2019	Self
9	Home	19-07-2019	Self	12:00 PM	19-07-2019	9	Home	19-07-2019	Self
10	Home	19-07-2019	Self	12:00 PM	19-07-2019	10	Home	19-07-2019	Self
11	Home	19-07-2019	Self	12:00 PM	19-07-2019	11	Home	19-07-2019	Self
12	Home	19-07-2019	Self	12:00 PM	19-07-2019	12	Home	19-07-2019	Self
13	Home	19-07-2019	Self	12:00 PM	19-07-2019	13	Home	19-07-2019	Self
14	Home	19-07-2019	Self	12:00 PM	19-07-2019	14	Home	19-07-2019	Self
15	Home	19-07-2019	Self	12:00 PM	19-07-2019	15	Home	19-07-2019	Self
16	Home	19-07-2019	Self	12:00 PM	19-07-2019	16	Home	19-07-2019	Self
17	Home	19-07-2019	Self	12:00 PM	19-07-2019	17	Home	19-07-2019	Self
18	Home	19-07-2019	Self	12:00 PM	19-07-2019	18	Home	19-07-2019	Self
19	Home	19-07-2019	Self	12:00 PM	19-07-2019	19	Home	19-07-2019	Self
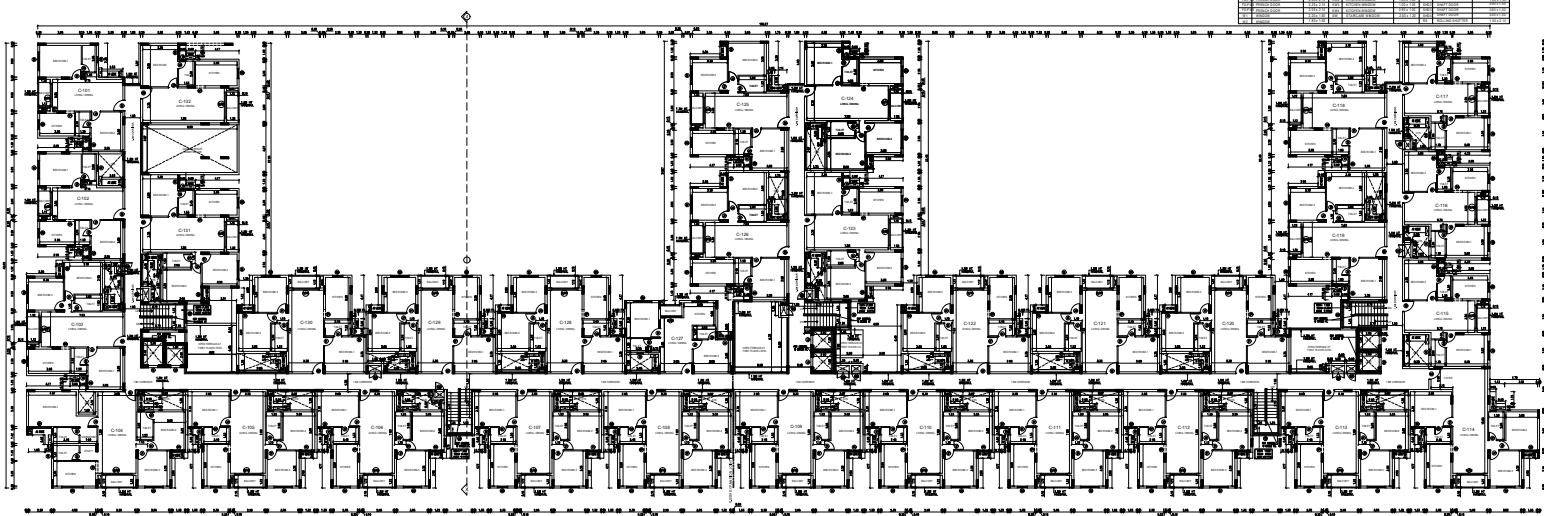

PROPOSED ADDITIONAL CONSTRUCTION OF NON-HIGH RISE GROUP DEVELOPMENT CONSISTS OF 3 BLOCKS WITH BASEMENT OF BLOCK 3 & COMBINED BASEMENT OF BLOCKS 4 & 5.
BLOCK 3: GROUND + 5 UPPER FLOORS WITH 124 DWELLING UNITS, BLOCK 4: GROUND (PARTLY) + 5 UPPER FLOORS WITH 208 DWELLING UNITS, WITH CLUBHOUSE: GROUND (PARTLY) + 4 UPPER FLOORS & SWIMMING POOL ON THE GROUND FLOOR.
BLOCK 5: GROUND + 5 UPPER FLOORS WITH 192 DWELLING UNITS, TOTALLY 524 DWELLING UNITS COMPRISED
IN S.NOS. 240/1/3, 240/1/5A & 240/1/5B OF KALAVAKKAM VILLAGE, THIRUPURUR TALUK, CHENGALPET DISTRICT.

BLOCK - 5
FIRST FLOOR PLAN

COLOUR INDEX	SCALE: 1:1
PROPOSED - RED	
BOUNDARY - BLACK	
ROAD - GREEN	

**NOTE : ALL DIMENSIONS
ARE IN METRE**



SPECIFICATION:

1. FOUNDATION- ISOLATED FOUNDATION
2. BRICK WORK IN C.M. 1:5 MIX
3. PLASTERING IN C.M. 1:3 MIX
4. ALL R.C.C. WORK IN C.C. 1:2:4 MIX (M25)
5. FLOORING CONCRETE IN C.C. 1:4:8 MIX
6. FLOOR FINISHING WITH MOSAIC TILES
7. JOINERIES IN COUNTRY WOOD
8. FINISHING WITH COLOUR WASH

OWNER'S SIGNATURE _____

For CASA GRANDE GRACE PRIVATE LIMITED
S. NR
Authorized Signatory


SIGNATURE OF STRUCTURAL ENGINEER

K. Rajan
RAJPUROHIT KARAN SINGH, M.Tech.
 Registered Structural Engineer
 Coimbatore LPA/SE/GR-1/19/06/063
 No. 699, Ground Floor, 7th Main, HAL,
 2nd Stage Indira Nagar, Bangalore - 560 038.
 Ph- 9718782131 Email- karjane2007@gmail.com

SIGNATURE OF ARCHITECT


K.P. LENIN, B.Arch.,
Registered Architect,
C.A. No. CA/2009/45680
DTCR Regd. No. CGLR/IN/04-I/2019/37372
#12A, Roomscape "The Village"
Pillayar Kovil Street, Thalambur,
Ottamasi - 600 130.
Ph: 75500 55541
Email: architectlenin@yahoo.com

SCHEDULE OF JOBS				SHEET NO. 16/20
NO.	DESCRIPTION	DATE	STATUS	
1	PRELIMINARY SURVEY			
2	FINAL SURVEY			
3	PRELIMINARY DESIGN			
4	FINAL DESIGN			
5	PRELIMINARY ESTIMATE			
6	FINAL ESTIMATE			
7	PRELIMINARY CONTRACT			
8	FINAL CONTRACT			
9	PRELIMINARY EXECUTION			
10	FINAL EXECUTION			

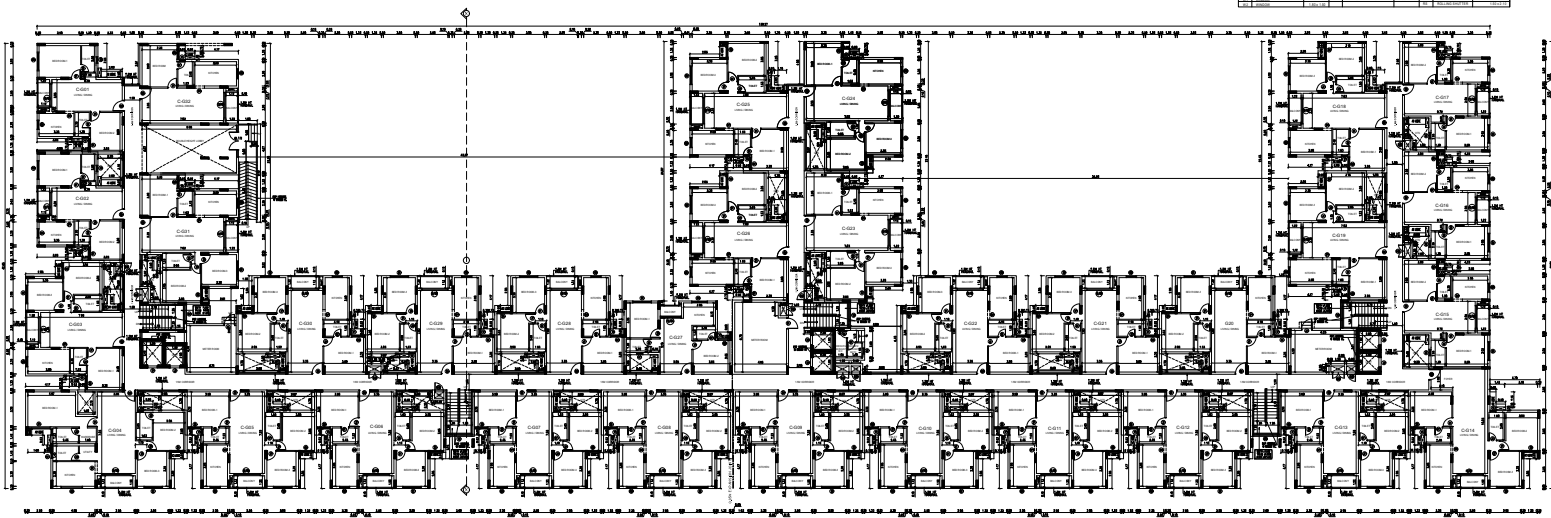

GROUND FLOOR PLAN

PROPOSED ADDITIONAL CONSTRUCTION OF NON- HIGH RISE GROUP DEVELOPMENT CONSISTS OF 3 BLOCKS WITH BASEMENT OF BLOCK 3 & COMBINED BASEMENT OF BLOCKS 4 & 5, BLOCK 3 : GROUND + 5 UPPER FLOORS WITH 124 DWELLING UNITS, BLOCK 4 : GROUND (PARTLY) + 5 UPPER FLOORS WITH 208 DWELLING UNITS, WITH CLUBHOUSE : GROUND (PARTLY) + 4 UPPER FLOORS & SWIMMING POOL ON THE GROUND FLOOR, BLOCK 5 : GROUND + 5 UPPER FLOORS WITH 192 DWELLING UNITS, TOTALLY 524 DWELLING UNITS COMPRISED IN S NOS. 240/13, 240/15A & 240/15B OF KALAVAKKAM VILLAGE, THIRUPORUR TALUK, CHENGALPET DISTRICT.

BLOCK - 5 GROUND FLOOR PLAN

COLOUR INDEX SCALE: 1:100

PROPOSED - RED
BOUNDARY - BLACK
ROAD - GREEN

NOTE : ALL DIMENSIONS
ARE IN METER



SPECIFICATION:

1. FOUNDATION- ISOLATED FOUNDATION
2. BRICK WORK IN C.M. 1:5 MIX
3. PLASTERING IN C.M. 1:3 MIX
4. ALL R.C.C. WORK IN C.C.1:2:4 MIX (M25)
5. FLOORING CONCRETE IN C.C. 1:4:8 MIX
6. FLOOR FINISHING WITH MOSAIC TILES
7. JOINERIES IN COUNTRY WOOD
8. FINISHING WITH COLOUR WASH

OWNER'S SIGNATURE


For KASA GRANDE GRACE PRIVATE LIMITED
S. R. R.
Authorized Signatory

SIGNATURE OF STRUCTURAL ENGINEER

R. J. PURUSHOT KARAN SINGH, M.Tech.,
Registered Structural Engineer
Coimbatore LPA/SE/GB/J/19/06/063
No. 699, Ground Floor, 7th Main, HAL,
2nd Stage, Indira Nagar, Bangalore - 560 035.
Ph: 9718252333 Email: karans2007.r@gmail.com

SIGNATURE OF ARCHITECT

K. P. LENIN, B.Arch.,
Registered Architect,
C.A. No. CA-2300944333
DTCOP Reg. No. COA/KA/194/19/02/01/02/02
P.O. Bangalore "The Village"
Pillayar Koil Street, Thiruvananthapuram,
Chennai - 600 006
Ph: 75000 55541
Email: archlenin@gmail.com

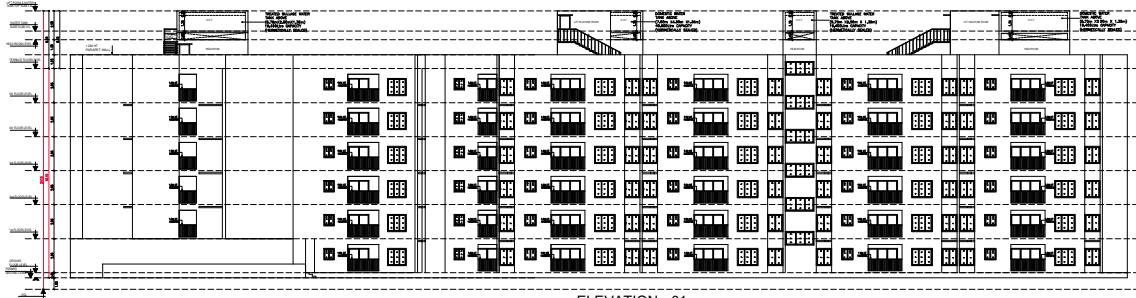[illegible]

This architectural drawing shows a long, multi-story building facade. The building features a central entrance with a prominent portico supported by columns. The facade is characterized by a series of windows, some of which are grouped together. The drawing includes a scale bar at the bottom, indicating a length of 10 meters. A north arrow is located in the top right corner, pointing towards the upper right. The drawing is a technical representation of a building's exterior, showing structural details and proportions.

PROPOSED ADDITIONAL CONSTRUCTION OF NON- HIGH RISE GROUP DEVELOPMENT CONSISTS OF 3 BLOCKS WITH BASEMENT OF BLOCK 3 & COMBINED BASEMENT OF BLOCKS 4 & 5, BLOCK 3: GROUND + 5 UPPER FLOORS WITH 124 DWELLING UNITS, BLOCK 4: GROUND (PARTLY) + 5 UPPER FLOORS WITH 208 DWELLING UNITS, WITH CLUBHOUSE: GROUND (PARTLY) + 4 UPPER FLOORS & SWIMMING POOL ON THE GROUND FLOOR, BLOCK 5: GROUND + 5 UPPER FLOORS WITH 192 DWELLING UNITS, TOTALLY 524 DWELLING UNITS COMPRISED IN S.NOS. 24013, 24015A & 24015B OF KALAVAKKAM VILLAGE, THIRUPUR TALUK, CHENGAPET DISTRICT.

BLOCK - 4 ELEVATION & SECTION	
COLOUR INDEX	SCALE: 1:100
PROPOSED - RED	
BOUNDARY - BLACK	
ROAD - GREEN	
NOTE : ALL DIMENSIONS ARE IN METER	


1. FOUNDATION- ISOLATED FOUNDATION
2. BRICK WORK IN C.M. 1:5 MIX
3. PLASTERING IN C.M. 1:3 MIX
4. ALL R.C.C. WORK IN C.C.1:2:4 MIX (M25)
5. FLOORING CONCRETE IN C.C. 1:4:8 MIX
6. FLOOR FINISHING WITH MOSAIC TILES
7. JOINERIES IN COUNTRY WOOD
8. FINISHING WITH COLOUR WASH

For CASA GRANDE GRACE PRIVATE LIMITED
S. NR
Authorised Signatory

RAJPUROHIT KARAN SINGH, M.Tech.,
Registered Structural Engineer
Coimbatore LPA/SE/GR-I/19/06/063
No. 699, Ground Floor, 7th Main, HAL,
2nd Stage Indira Nagar, Bangalore - 560 038.
Ph: 9738282333 Email: karan2007.r@gmail.com

K.P. LENIN, B.Arch.,
Registered Architect,
C.A. No. CA/2009/45680
DTCP Regd. No: CGLRGN/RA/G-1/2019/07/021
#12A, Roomscape "The Village"
Pileysari Kovil Street, Thalambur,
Chennai - 600 130,
Ph: 75500 55541
Email: architectlenin@yahoo.com

SCHEDULE OF JOINERY		
TYPE	DESCRIPTION	SIZE
W1	WOOD DOOR	1.8x2.1
W2	WOOD DOOR	2.8x2.1
W3	WOOD DOOR	1.8x2.1
W4	WOOD DOOR	1.8x2.1
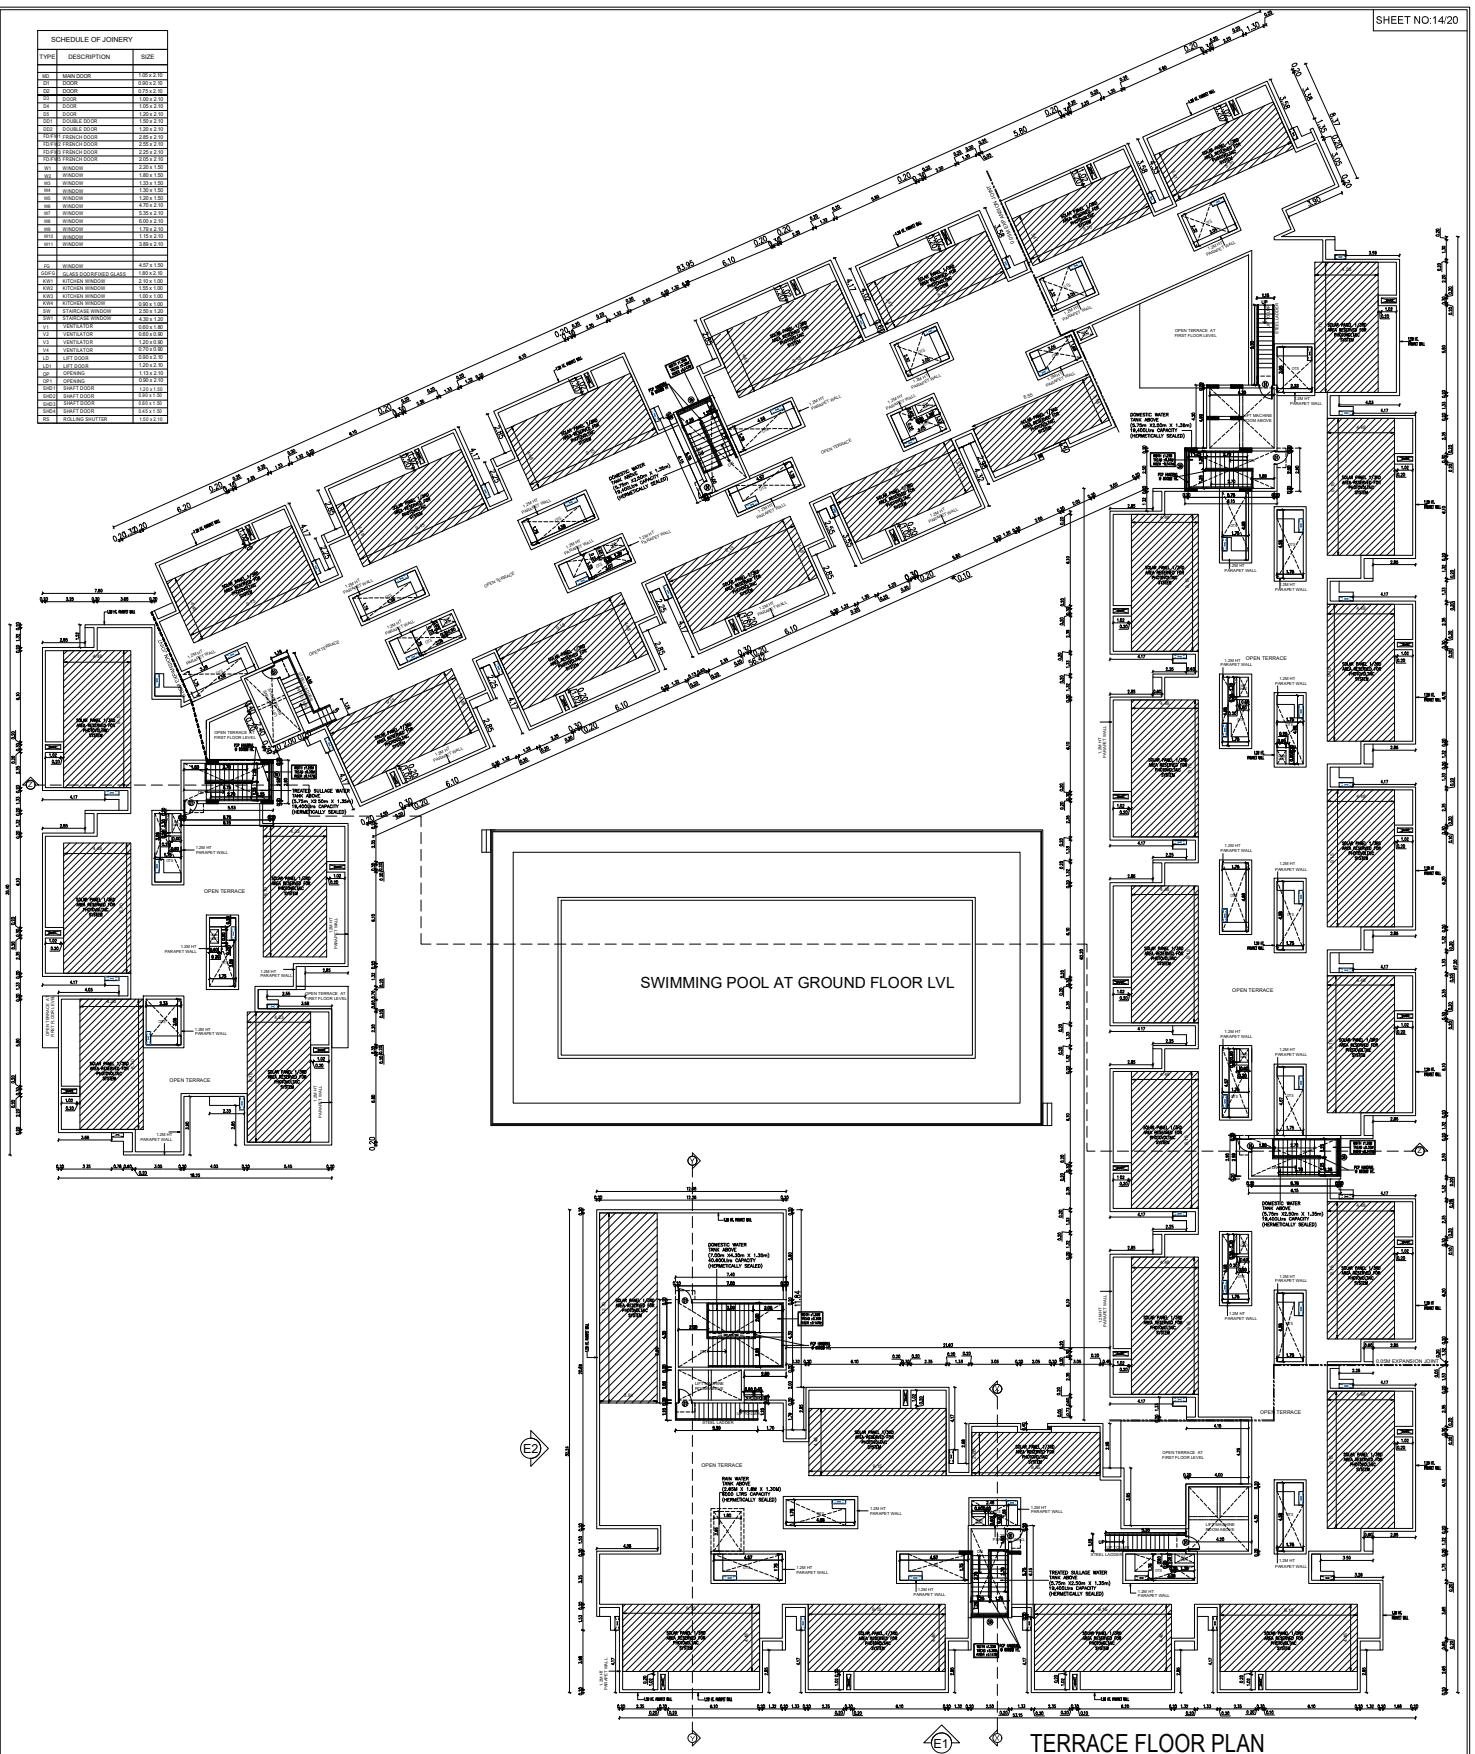

TERRACE FLOOR PLAN

PROPOSED ADDITIONAL CONSTRUCTION OF NON-HIGH RISE GROUP DEVELOPMENT CONSISTS OF 3 BLOCKS WITH BASEMENT OF BLOCK 3 & COMBINED BASEMENT OF BLOCKS 4 & 5. BLOCK 3: GROUND + 5 UPPER FLOORS WITH 124 DWELLING UNITS. BLOCK 4: GROUND (PARTLY) + 5 UPPER FLOORS WITH 208 DWELLING UNITS, WITH CLUBHOUSE-GROUND (PARTLY) + 4 UPPER FLOORS & SWIMMING POOL ON THE GROUND FLOOR. BLOCK 5: GROUND + 5 UPPER FLOORS WITH 192 DWELLING UNITS, TOTALLY 524 DWELLING UNITS COMPRISED IN S.NOS. 240/13, 240/15A & 240/15B OF KALAVAKKAM VILLAGE, THIRUPUR TALUK, CHENGALPET DISTRICT.

BLOCK - 4

TERRACE FLOOR PLAN

COLOUR INDEX SCALE: 1:100

PROPOSED - RED

BOUNDARY - BLACK

ROAD - GREEN

NOTE: ALL DIMENSIONS ARE IN METER

SPECIFICATION:

1. FOUNDATION- ISOLATED FOUNDATION
2. BRICK WORK IN C.M. 1:5 MIX
3. PLASTERING IN C.M. 1:3 MIX
4. ALL R.C.C. WORK IN C.C. 1:2:4 MIX (M25)
5. FLOORING CONCRETE IN C.C. 1:4:8 MIX
6. FLOOR FINISHING WITH MOSAIC TILES
7. JOINERIES IN COUNTRY WOOD
8. FINISHING WITH COLOUR WASH

OWNER'S SIGNATURE

For CASA GRANDE PRIVATE LIMITED

S. N. R.
Authorized Signatory


SIGNATURE OF STRUCTURAL ENGINEER

RAJPUROHIT KARAN SINGH, M.Tech.,
Registered Structural Engineer
Certificate No. CSE/08/11/19/06/03
No. 699, Ground Floor, 7th Main, HAL,
2nd Stage Indira Nagar, Bangalore - 560 031
Ph: 978282333 Email: karan2007@gmail.com

SIGNATURE OF ARCHITECT

K.P. LENIN, B.Arch.,
Registered Architect
C.A. No. CA/2009/4568
OTCP Regd. No. CULR/01/PA/04/0209/07002
#12A, Greenway "The Village"
Pillayar Road Street, Thiruvananthapuram,
Kerala - 695 010
Ph: 72000 5544
Email: architectlenin@yahoo.com

SCHEDULE OF JOINERY		
TYPE	DESCRIPTION	SIZE
W1	WOOD DOOR	1.05x2.10
W2	WOOD DOOR	0.85x2.10
W3	WOOD DOOR	0.85x2.10
W4	WOOD DOOR	1.05x2.10
W5	WOOD DOOR	1.05x2.10
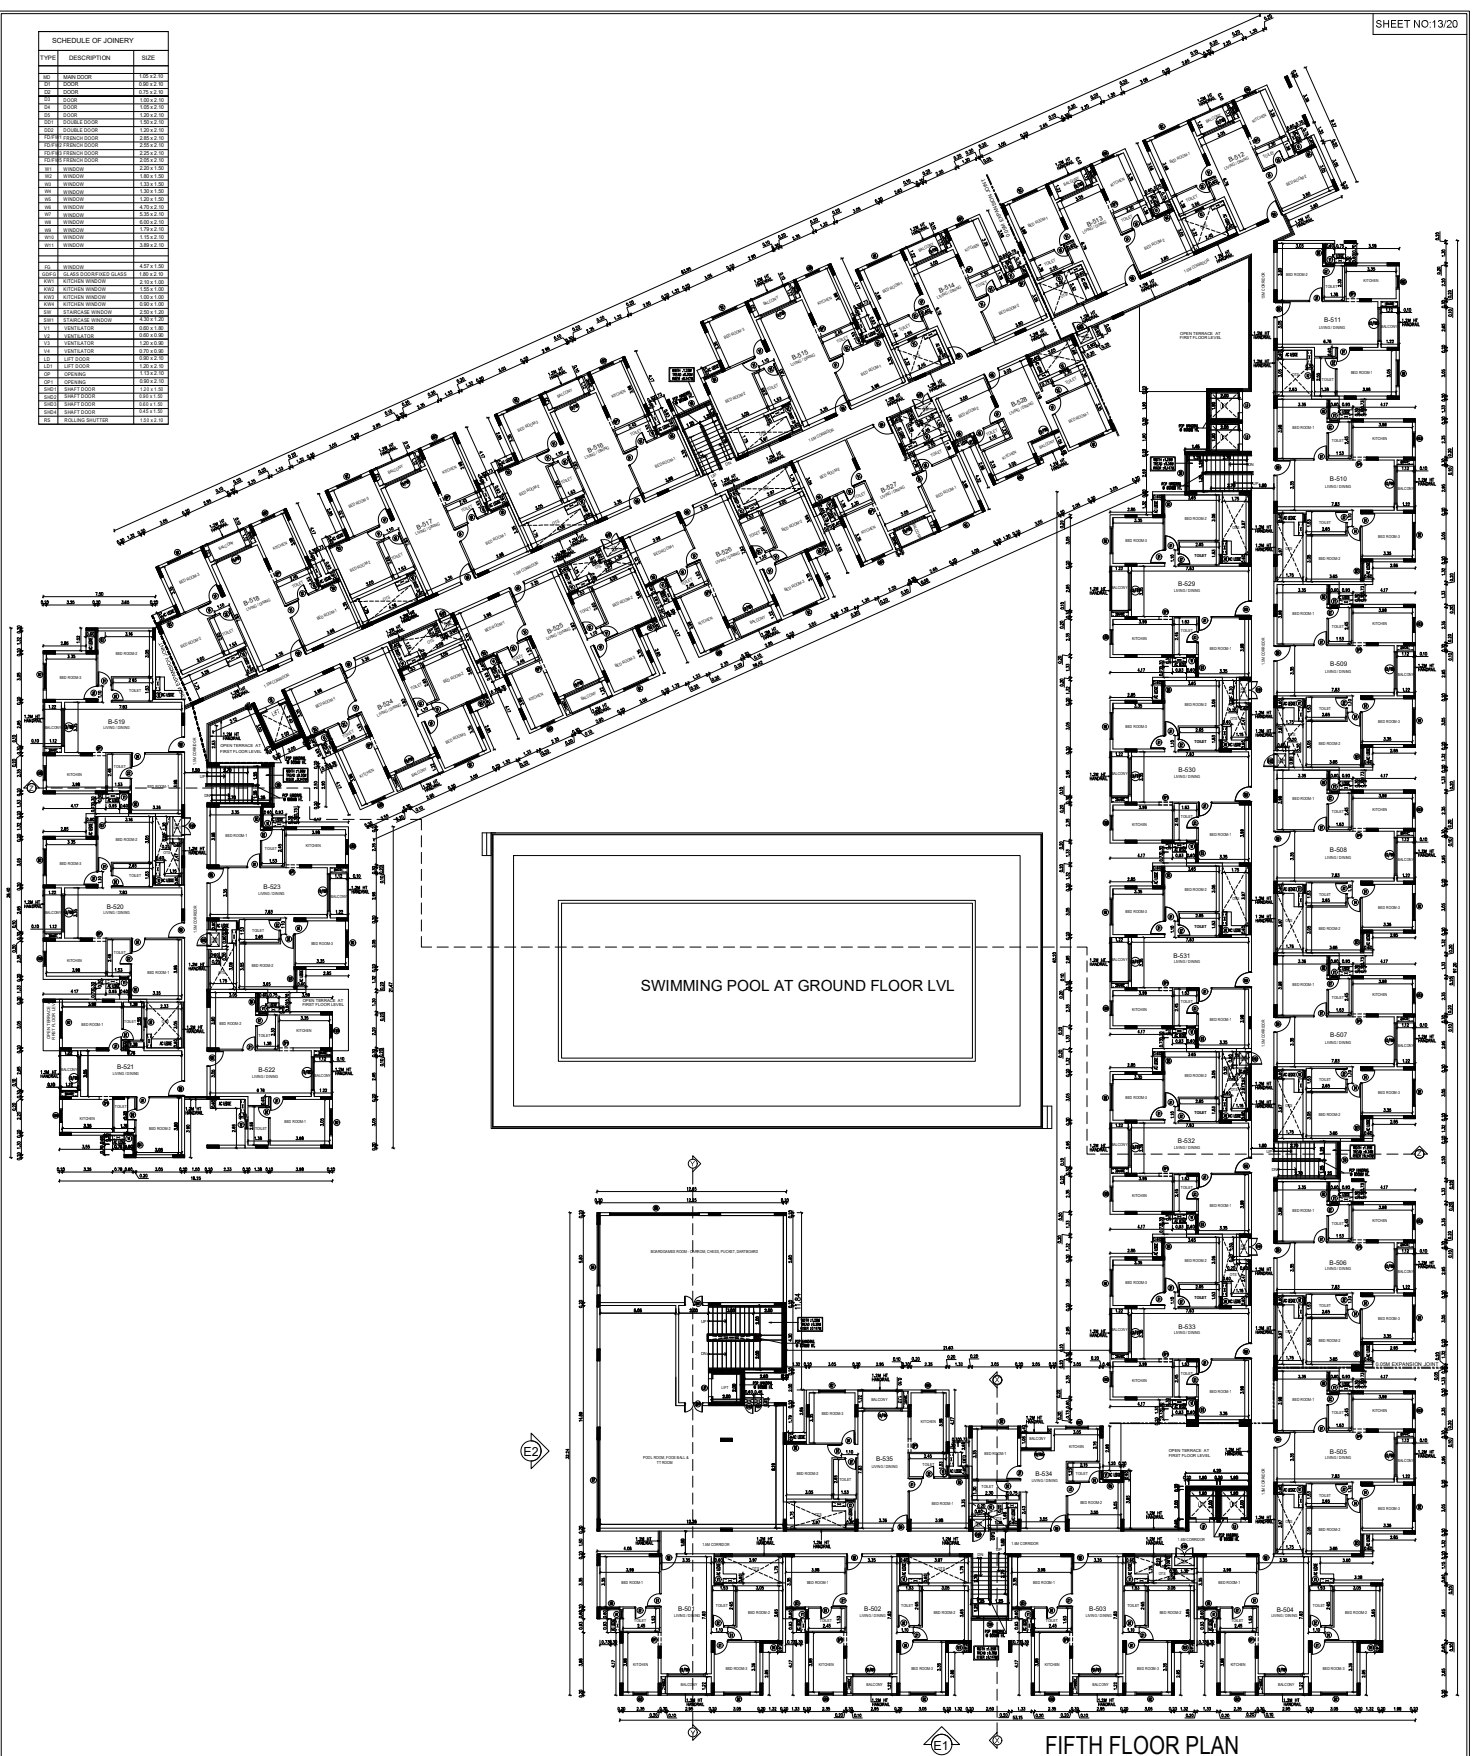

FIFTH FLOOR PLAN

PROPOSED ADDITIONAL CONSTRUCTION OF NON-HIGH RISE GROUP DEVELOPMENT CONSISTS OF 3 BLOCKS WITH BASEMENT OF BLOCK 3 & COMBINED BASEMENT OF BLOCKS 4 & 5, BLOCK 3: GROUND + 5 UPPER FLOORS WITH 124 DWELLING UNITS, BLOCK 4: GROUND (PARTLY) + 5 UPPER FLOORS WITH 206 DWELLING UNITS, WITH CLUBHOUSE GROUND (PARTLY) + 4 UPPER FLOORS & SWIMMING POOL ON THE GROUND FLOOR, BLOCK 5: GROUND + 5 UPPER FLOORS WITH 192 DWELLING UNITS, TOTALLY 524 DWELLING UNITS COMPRISED IN S.NOS. 240/13, 240/15A & 240/15B OF KALAVAKKAM VILLAGE, THIRUPUR TALUK, CHENGALPET DISTRICT.

BLOCK - 4

FIFTH FLOOR PLAN

COLOUR INDEX SCALE: 1:100

PROPOSED - FILL

BOUNDARY - BLACK

ROAD - GREEN

NOTE: ALL DIMENSIONS ARE IN METERS



SPECIFICATION:

1. FOUNDATION- ISOLATED FOUNDATION
2. BRICK WORK IN C.M. 1:5 MIX
3. PLASTERING IN C.M. 1:3 MIX
4. ALL R.C.C. WORK IN C.C. 1:2:4 MIX (M25)
5. FLOORING CONCRETE IN C.C. 1:4:8 MIX
6. FLOOR FINISHING WITH MOSAIC TILES
7. JOINERIES IN COUNTRY WOOD
8. FINISHING WITH COLOUR WASH

OWNER'S SIGNATURE

For CASA GRANDE GRACE PRIVATE LIMITED

S. N. R.
Authorised Signatory


SIGNATURE OF STRUCTURAL ENGINEER

R. RAJAPURHIT KARAN SINGH, M.Tech.,
Registered Structural Engineer
Combinator LPA/SE/GR/19/06/063
No. 699, Ground Floor, 7th Main, 1st A,
2nd Stage Indira Nagar, Bangalore - 560 038.
Ph: 9738282333 Email: karun2007@gmail.com

SIGNATURE OF ARCHITECT

K.P. LENIN, B.Arch.,
Registered Architect
DTPC Regd. No. CG/RO/RM/4/2019/07021
#12A, Roomscape "The Village"
Pillayar Kovil Street, Thalambur,
Chennai - 600 120.
Ph: 75500 55641
Email: architectlenin@yahoo.com

SCHEDULE OF JOINERY		
TYPE	DESCRIPTION	SIZE
100	WALL DOOR	1.80 X 2.10
101	DOOR	0.90 X 2.10
102	DOOR	0.75 X 2.10
103	DOOR	1.00 X 2.10
104	DOOR	1.20 X 2.10
105	DOOR	1.50 X 2.10
106	DOOR	1.80 X 2.10
431	DOOR	99.30 X 2.10

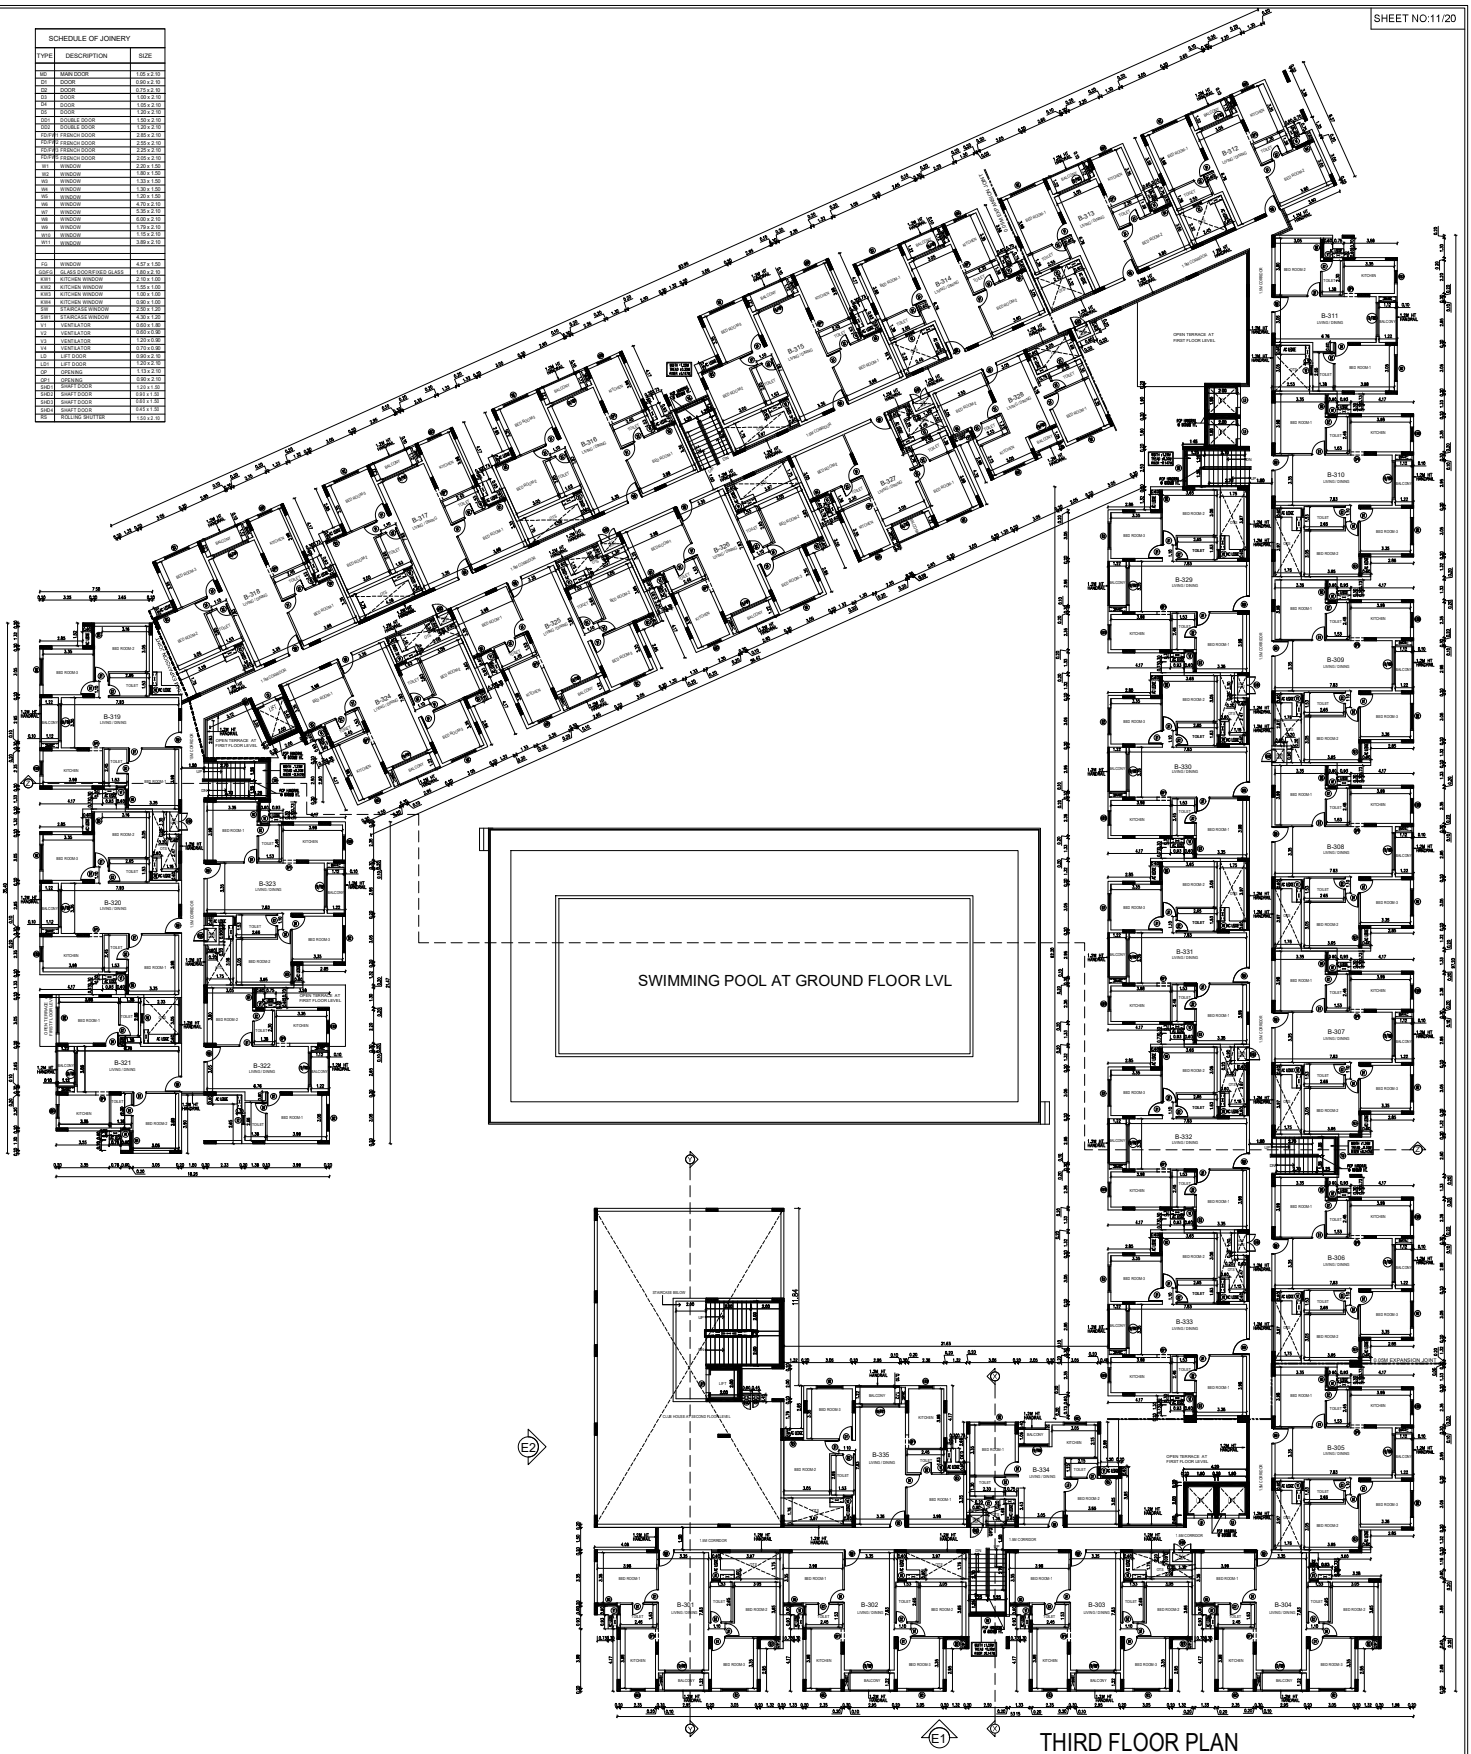

PROPOSED ADDITIONAL CONSTRUCTION OF NON- HIGH RISE GROUP DEVELOPMENT CONSISTS OF 3 BLOCKS WITH BASEMENT OF BLOCK 3 & COMBINED BASEMENT OF BLOCKS 4 & 5.
BLOCK 3 : GROUND + 5 UPPER FLOORS WITH 124 DWELLING UNITS,
BLOCK 4 : GROUND (PARTLY) + 5 UPPER FLOORS WITH 208 DWELLING UNITS, WITH CLUBHOUSE :GROUND (PARTLY) +4 UPPER FLOORS & SWIMMING POOL ON THE GROUND FLOOR.
BLOCK 5 : GROUND + 5 UPPER FLOORS WITH 192 DWELLING UNITS, TOTALLY 524 DWELLING UNITS COMPRISED
IN S.NOS. 240/13, 240/15A & 240/15B OF KALAVAKKAM VILLAGE, THIRUPURUR TALUK, CHENPALETTAI DISTRICT.

BLOCK - 4 THIRD FLOOR PLAN		
COLOUR INDEX	SCALE:- 1:100	
PROPOSED - RED		
BOUNDARY - BLACK		
ROAD - GREEN		
NOTE : ALL DIMENSIONS ARE IN METER		

NOTE : ALL DIMENSIONS
ARE IN METER

SPECIFICATION:

1. FOUNDATION- ISOLATED FOUNDATION
2. BRICK WORK IN C.M. 1:5 MIX
3. PLASTERING IN C.M. 1:3 MIX
4. ALL R.C.C. WORK IN C.C.1:2:4 MIX (M25)
5. FLOORING CONCRETE IN C.C. 1:4:8 MIX
6. FLOOR FINISHING WITH MOSAIC TILES
7. JOINERIES IN COUNTRY WOOD
8. FINISHING WITH COLOUR WASH

OWNER'S SIGNATURE

For CASA GRANDE GRACE PRIVATE LIMITED

S. N. S.
Authorised Signatory

SIGNATURE OF STRUCTURAL ENGINEER


RAJPUROHIT KARAN SINGH, M.Tech.
Registered Structural Engineer
Coimbatore LPA/SE/GR-I/19/06/063
No. 699, Ground Floor, 7th Main, HAL,
2nd Stage Indira Nagar, Bangalore - 560 038.
Ph: 9738282333 Email: karan2007.r@gmail.com

SIGNATURE OF ARCHITECT


K.P. LENIN, B.Arch.,
Registered Architect,
C.A. No. CA/2009/45680
DTCPR Regd. No: CGLRGN/RA/G-12/2019/07/021
#12A, Roomscape "The Village"
Pillayar Kovil Street, Thalambur,
Chennai - 600 130.
Ph: 78500 55541
Email: architectlenin@yahoo.com

SCHEDULE OF JOINERY

TYPE	DESCRIPTION	SIZE
W1	WINDOOR	1.20 X 2.10
W2	WINDOOR	0.90 X 2.10
W3	WINDOOR	0.90 X 2.10
W4	WINDOOR	1.20 X 2.10
W5	WINDOOR	1.20 X 2.10
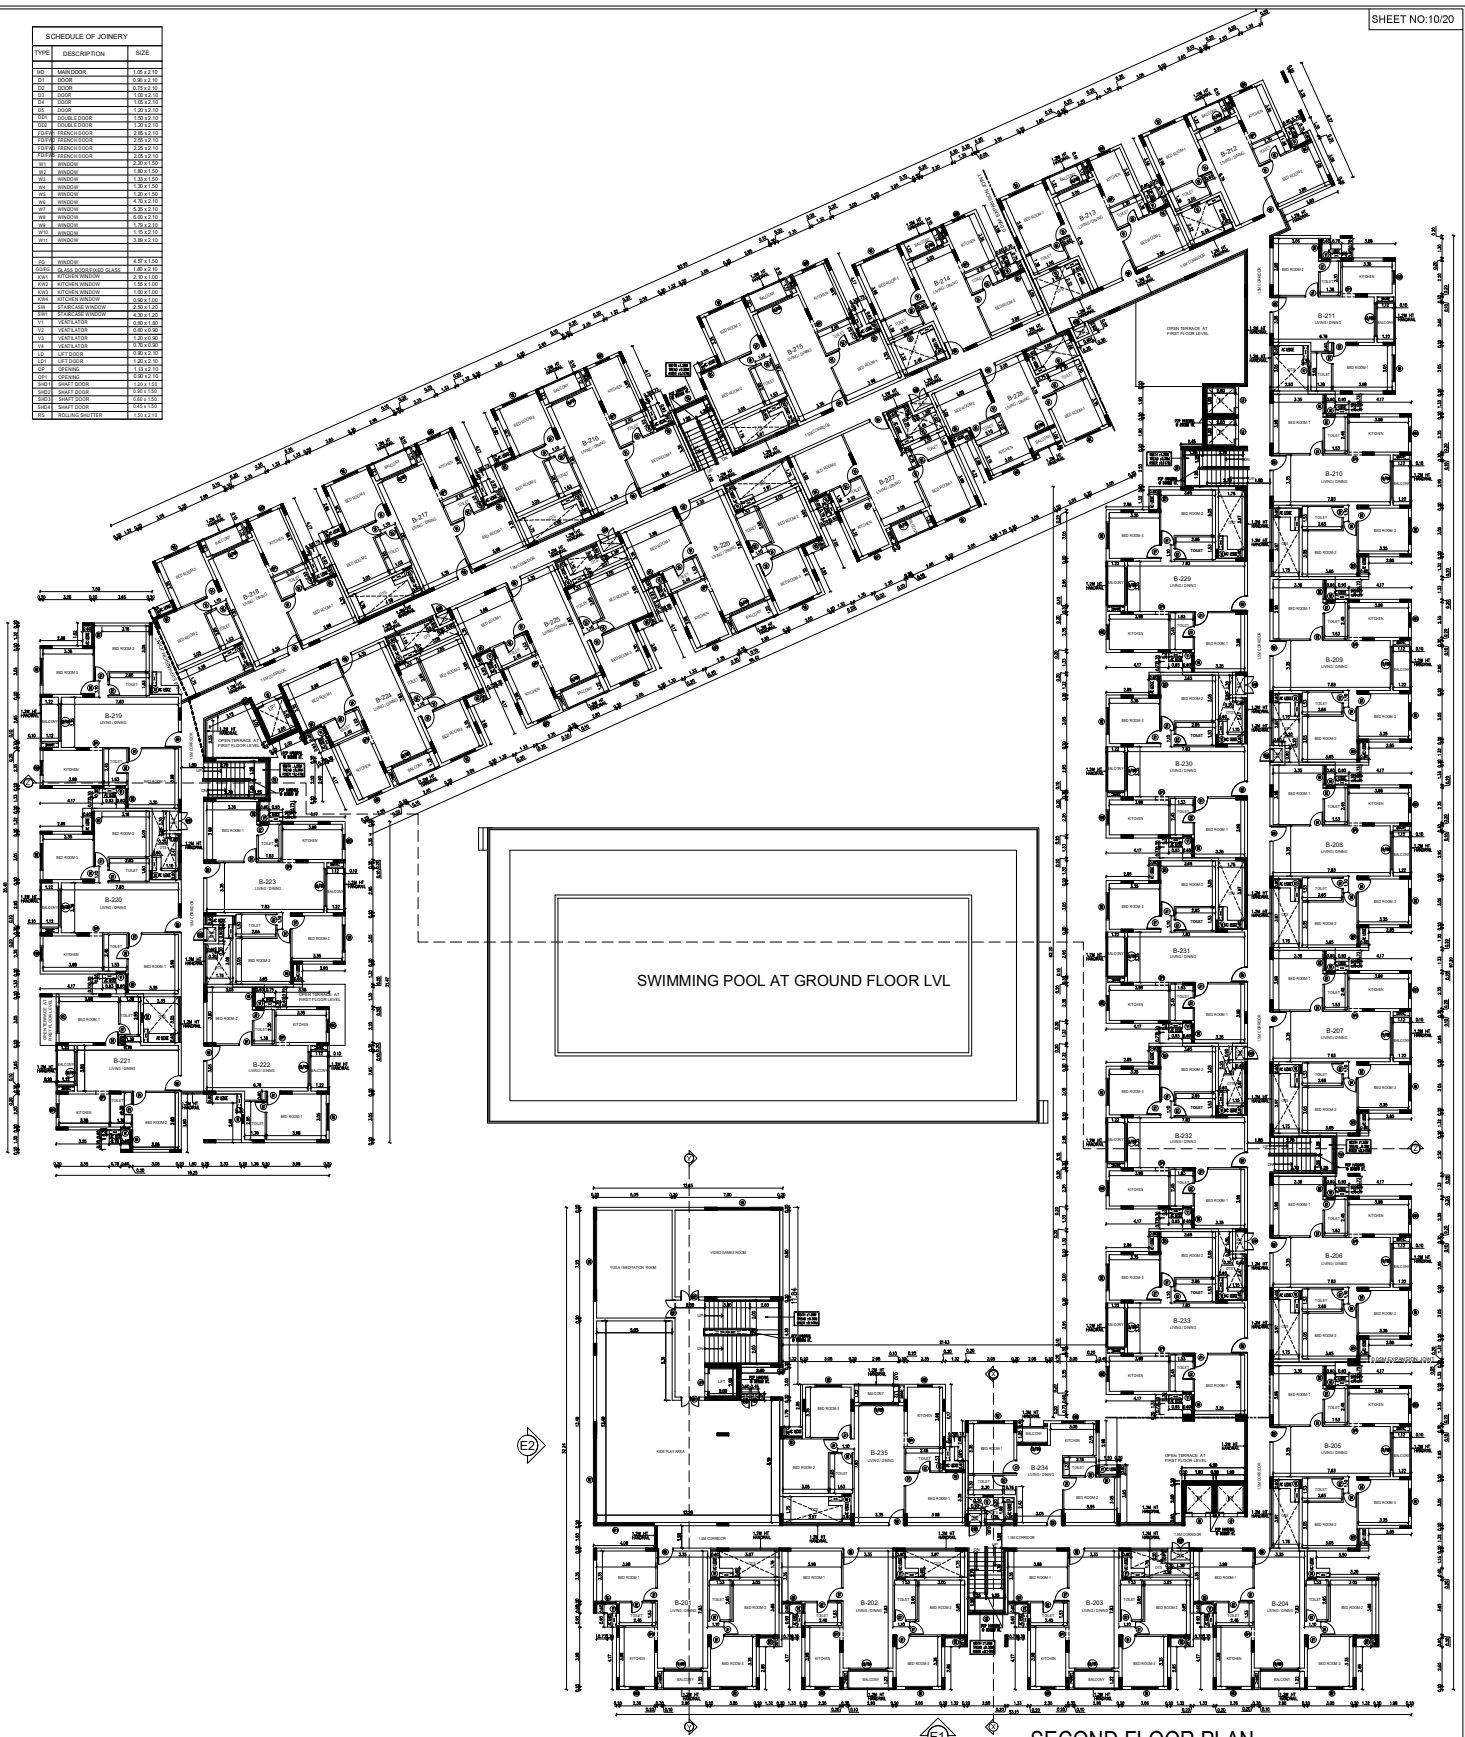

SWIMMING POOL AT GROUND FLOOR LVL

SECOND FLOOR PLAN

PROPOSED ADDITIONAL CONSTRUCTION OF NON-HIGH RISE GROUP DEVELOPMENT CONSISTS OF 3 BLOCKS WITH BASEMENT OF BLOCK 3 & COMBINED BASEMENT OF BLOCKS 4 & 5, BLOCK 3: GROUND + 5 UPPER FLOORS WITH 124 DWELLING UNITS, BLOCK 4: GROUND (PARTLY) + 5 UPPER FLOORS WITH 208 DWELLING UNITS, WITH CLUBHOUSE (GROUND (PARTLY) + 4 UPPER FLOORS & SWIMMING POOL ON THE GROUND FLOOR, BLOCK 5: GROUND + 5 UPPER FLOORS WITH 192 DWELLING UNITS, TOTALLY 524 DWELLING UNITS COMPRISED IN S.NOS. 240/13, 240/15A & 240/15B OF KALAVAKKAM VILLAGE, THIRUPURUR TALUK, CHENGALPET DISTRICT.

BLOCK - 4
SECOND FLOOR PLAN

COLOUR INDEX SCALE: 1:100

PROPOSED - RED

BOUNDARY - BLACK

ROAD - GREEN

NOTE: ALL DIMENSIONS ARE IN METER



SPECIFICATION:

1. FOUNDATION- ISOLATED FOUNDATION
2. BRICK WORK IN C.M. 1:5 MIX
3. PLASTERING IN C.M. 1:3 MIX
4. ALL R.C.C. WORK IN C.C.1:2:4 MIX (M25)
5. FLOORING CONCRETE IN C.C. 1:4:8 MIX
6. FLOOR FINISHING WITH MOSAIC TILES
7. JOINERIES IN COUNTRY WOOD
8. FINISHING WITH COLOUR WASH

OWNER'S SIGNATURE

For CASA GRANDE GRACE PRIVATE LIMITED


S. R. N.
Authorised Signatory

SIGNATURE OF STRUCTURAL ENGINEER

Rajkumar
RAJPUROHIT KARAN SINGH, M.Tech.,
Registered Structural Engineer
Coimbatore LPA/SE/GR-1/19/06/063
No. 699, Ground Floor, 7th Main, HALL,
2nd Stage Indira Nagar, Bangalore - 560 035
Ph: 9738283333 Email: karun2007@gmail.com

SIGNATURE OF ARCHITECT

K.P. Lenin
K.P. LENIN, B.Arch.,
Registered Architect
C.A. No. CA/2009/4580
OTOP Regd. No. CG/REG/RA/04/2019/070221
#12A, Roomage 'The Village'
Pulayar Kott Street, Thalasur,
Chennai - 600 130.
Ph: 75500 55541
Email: archtctedn@yahoo.com

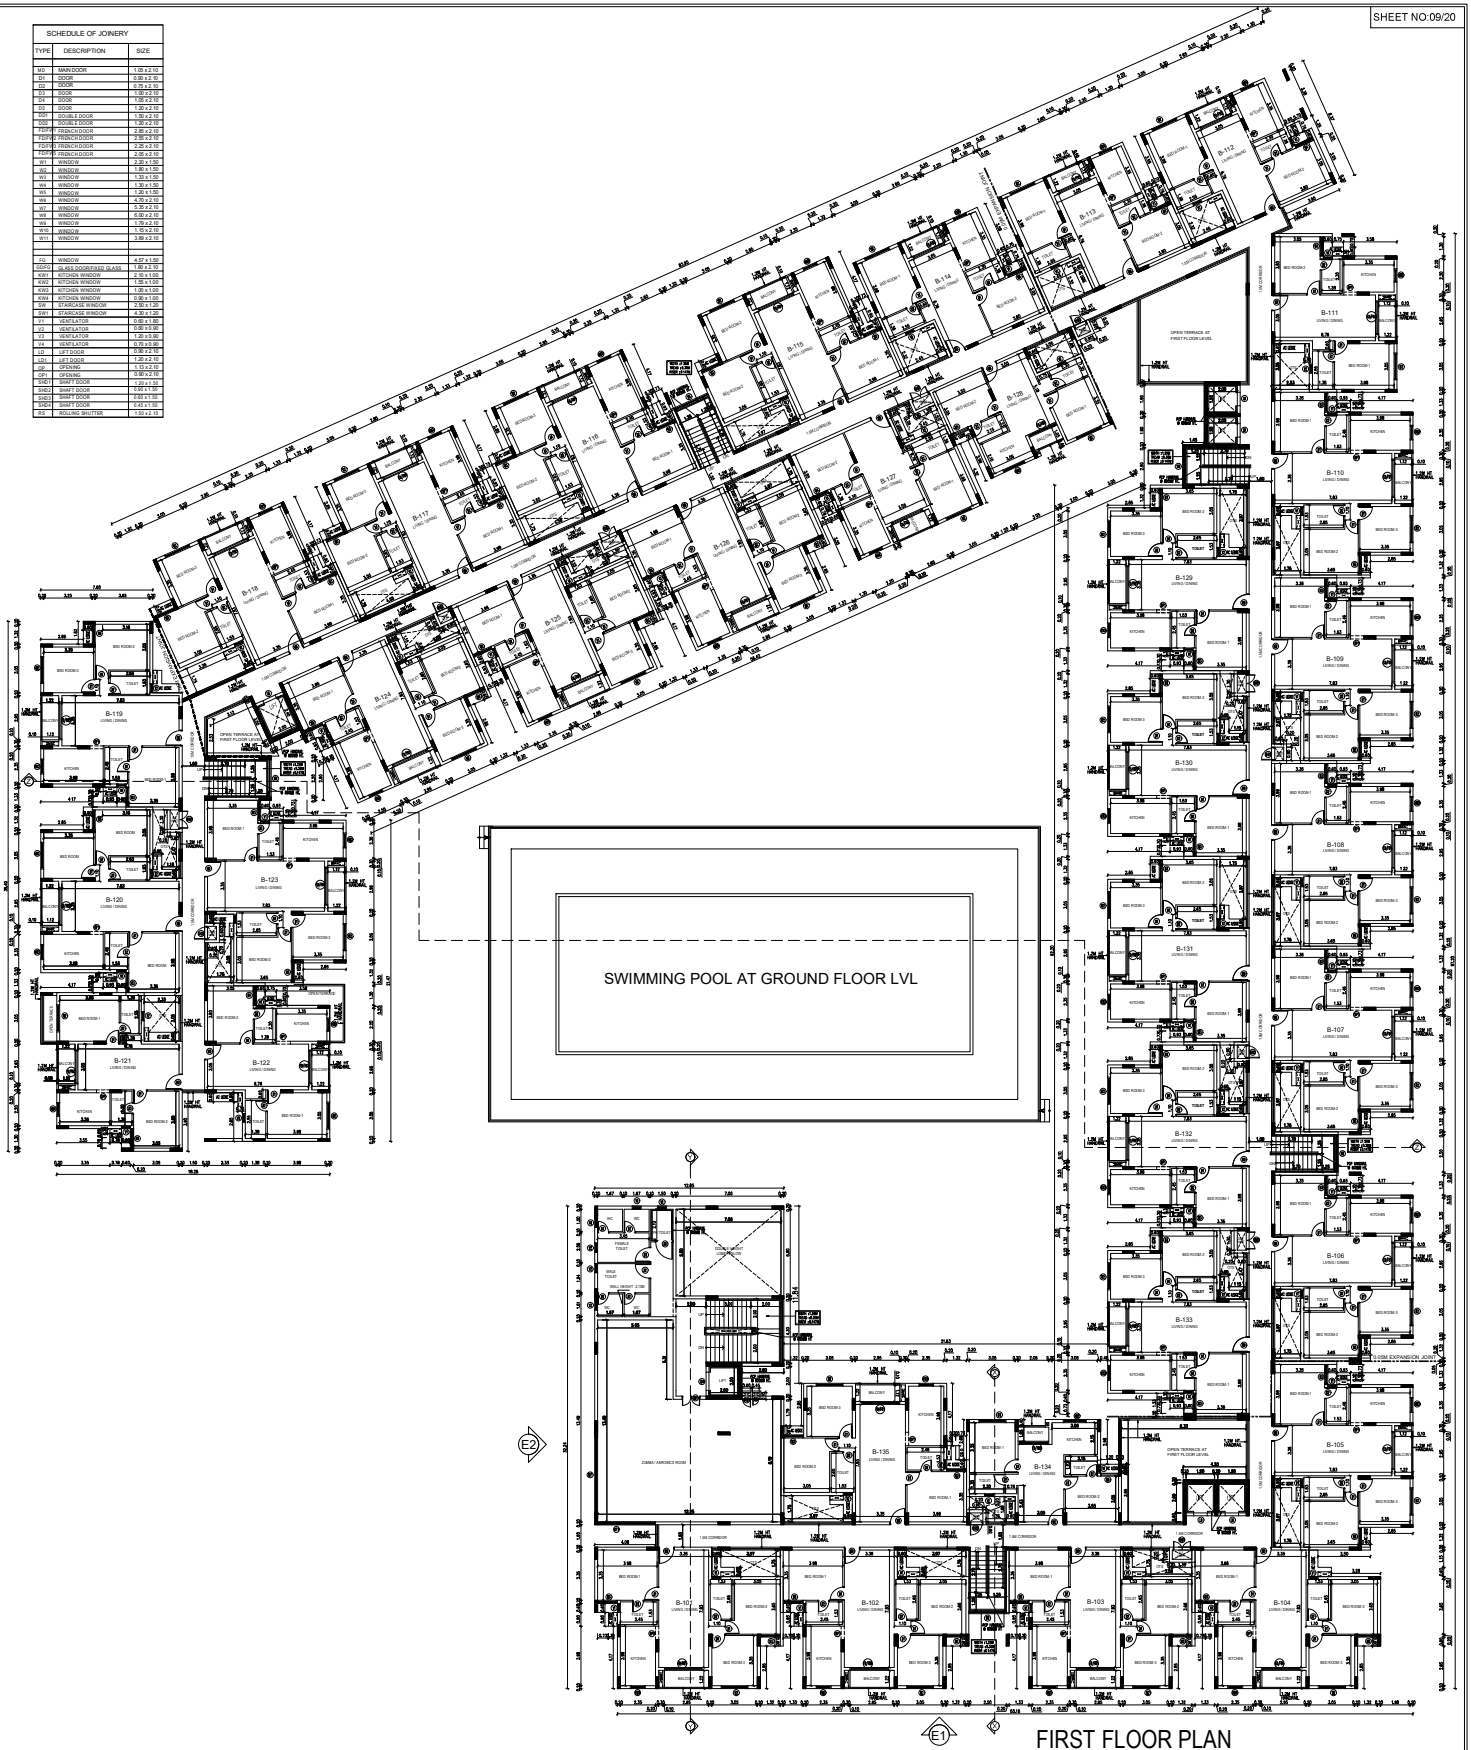

PROPOSED ADDITIONAL CONSTRUCTION OF NON- HIGH RISE GROUP DEVELOPMENT CONSISTS OF 3 BLOCKS WITH BASEMENT OF BLOCK 3 & COMBINED BASEMENT OF BLOCKS 4 & 5. BLOCK 3 : GROUND + 5 UPPER FLOORS WITH 124 DWELLING UNITS. BLOCK 4: GROUND (PARTLY) + 5 UPPER FLOORS WITH 208 DWELLING UNITS, WITH CLUBHOUSE -GROUND (PARTLY) +4 UPPER FLOORS & SWIMMING POOL ON THE GROUND FLOOR. BLOCK 5: GROUND + 5 UPPER FLOORS WITH 192 DWELLING UNITS, TOTALLY 524 DWELLING UNITS COMPRISED IN S.NOS. 240/13, 240/15A & 240/15B OF KALAVAKKAM VILLAGE, THIRUPUR TALUK, CHENGALPET DISTRICT.

BLOCK - 4	
FIRST FLOOR PLAN	
COLOUR INDEX	SCALE: 1:100
PROPOSED - RED	
BOUNDARY - BLACK	
ROAD - GREEN	
NOTE : ALL DIMENSIONS ARE IN METER	




1. FOUNDATION- ISOLATED FOUNDATION
2. BRICK WORK IN C.M. 1:5 MIX
3. PLASTERING IN C.M. 1:3 MIX
4. ALL R.C.C. WORK IN C.C. 1:2:4 MIX (M25)
5. FLOORING CONCRETE IN C.C. 1:4:8 MIX
6. FLOOR FINISHING WITH MOSAIC TILES
7. JOINERIES IN COUNTRY WOOD
8. FINISHING WITH COLOUR WASH

For CASA GRANDE GRACE PRIVATE LIMITED
S. N. R.
Authorised Signatory

RAJPUROHIT KARAN SINGH, M.Tech.,
Registered Structural Engineer
Coimbatore LPA/SE/GR-1/19/06/063
No. 699, Ground Floor, 7th Main, H.A.L.,
2nd Stage Indira Nagar, Bangalore - 560 038.
Ph: 9738282333 Email: karan2007.r@gmail.com

K.P. LENIN, B.Arch.,
Registered Architect,
C.A. No: CA/2009/45680
DTCP Regd. No: CGLRGN/RA/G-1/2019/07/021
#12A, Roomscape "The Village"
Pillayar Kovil Street, Thiruvallur,
Chennai - 600 130.
Ph: 75500 55541
Email: architectlenin@yahoo.com

TYPE	DESCRIPTION	SIZE
W1	WALL DOOR	1.80 x 2.10
W2	WALL DOOR	2.00 x 2.10
W3	WALL DOOR	2.00 x 2.10
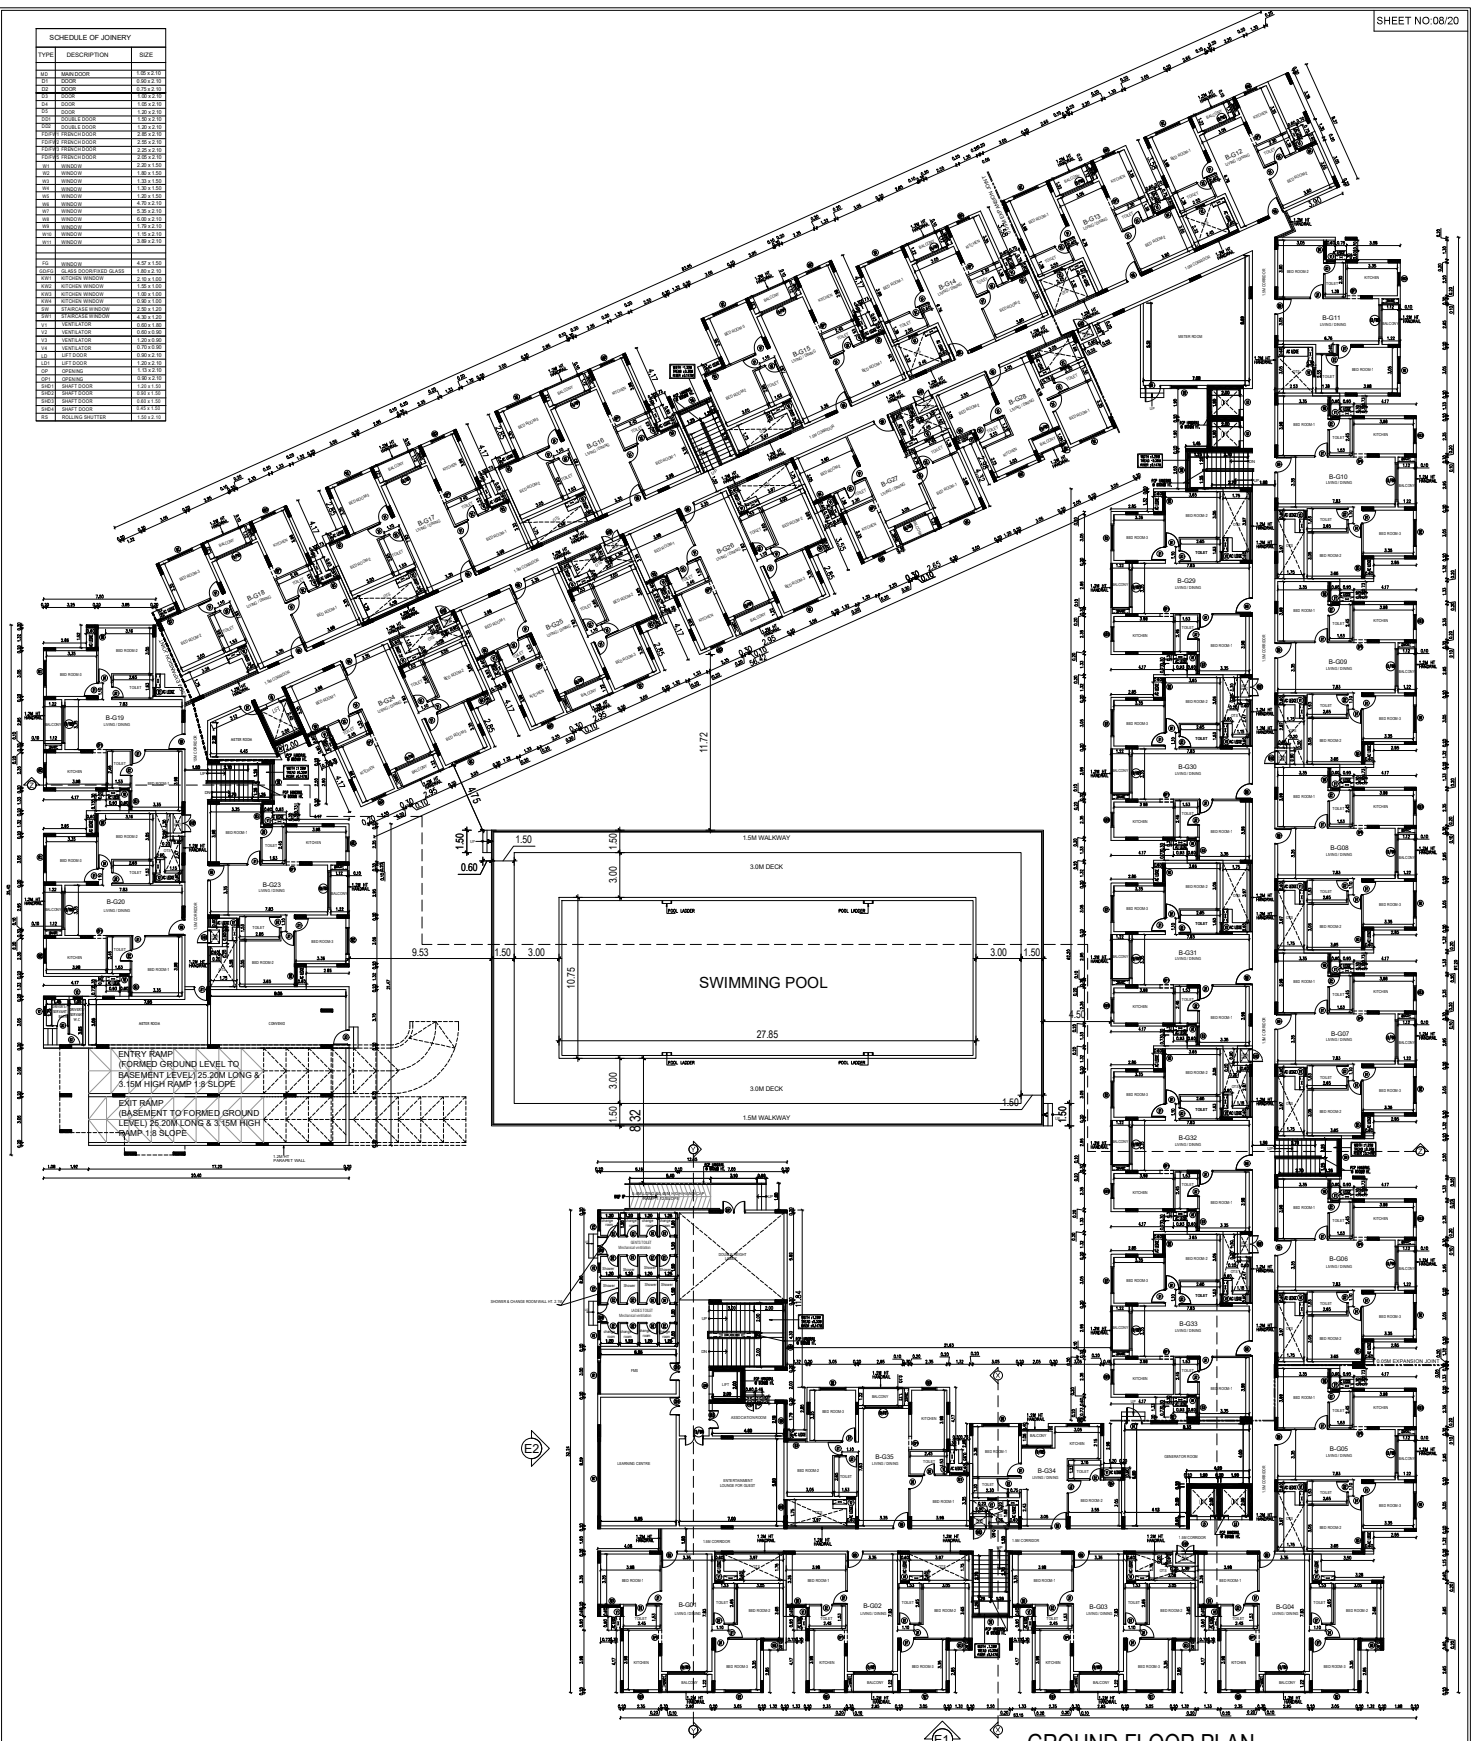

GROUND FLOOR PLAN

PROPOSED ADDITIONAL CONSTRUCTION OF NON-HIGH RISE GROUP DEVELOPMENT CONSISTS OF 3 BLOCKS WITH BASEMENT OF BLOCK 3 & COMBINED BASEMENT OF BLOCKS 4 & 5. BLOCK 3: GROUND + 5 UPPER FLOORS WITH 124 DWELLING UNITS. BLOCK 4: GROUND (PARTLY) + 5 UPPER FLOORS WITH 208 DWELLING UNITS, WITH CLUBHOUSE: GROUND (PARTLY) + 4 UPPER FLOORS & SWIMMING POOL ON THE GROUND FLOOR. BLOCK 5: GROUND + 5 UPPER FLOORS WITH 192 DWELLING UNITS, TOTALLY 524 DWELLING UNITS COMPRISED IN S.NOS. 240/13, 240/15A & 240/15B OF KALAVAKKAM VILLAGE, THIRUPURUR TALUK, CHENGALPET DISTRICT.

BLOCK - 4
GROUND FLOOR PLAN
COLOUR INDEX
SCALE: 1:100
PROPOSED - RED
BOUNDARY - BLACK
ROAD - GREEN
NOTE: ALL DIMENSIONS ARE IN METER

**SPECIFICATION:**

1. FOUNDATION- ISOLATED FOUNDATION
2. BRICK WORK IN C.M. 1:5 MIX
3. PLASTERING IN C.M. 1:3 MIX
4. ALL R.C.C. WORK IN C.C. 1:2:4 MIX (M25)
5. FLOORING CONCRETE IN C.C. 1:4:8 MIX
6. FLOOR FINISHING WITH MOSAIC TILES
7. JOINERIES IN COUNTRY WOOD
8. FINISHING WITH COLOUR WASH

OWNER'S SIGNATURE



For CASA GRANDE GRACE PRIVATE LIMITED
S. N. S.
Authorized Signatory

SIGNATURE OF STRUCTURAL ENGINEER

Rajpuhrit Karan Singh, M.Tech.,
Registered Structural Engineer
Coimbatore LPA/SE/GR-1/19/06/063
No. 699, Ground Floor, 7th Main, 1st A,
2nd Stage Indira Nagar, Bangalore - 560 038.
Ph: 9738282333 Email: karn2007@gmail.com

SIGNATURE OF ARCHITECT

K.P. LENIN, B.Arch.,
Registered Architect
C.A. No. CA/2009/45680
DTP Plot No. GURONRA-G/2019/007021
#12A, Roomscope "The Village"
Pillayar Road, Thambur,
Chennai - 600 120
Ph: 7550 55041
Email: archlenin@yahoo.com

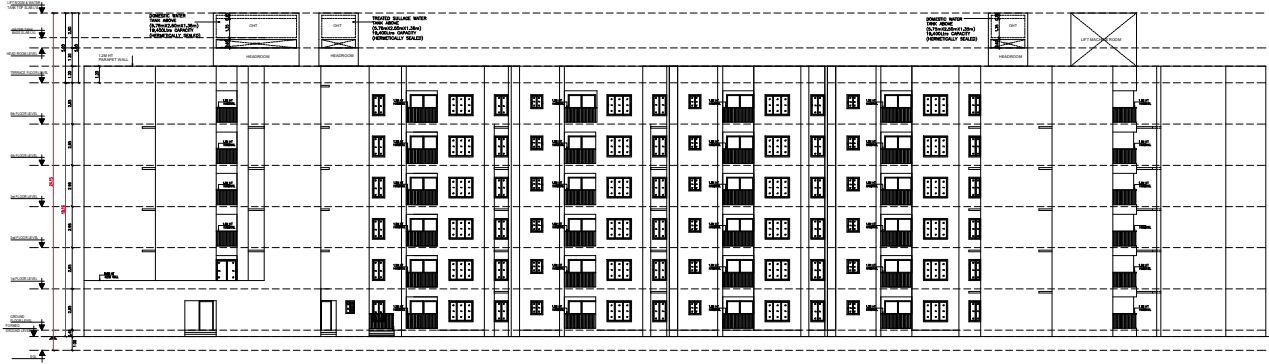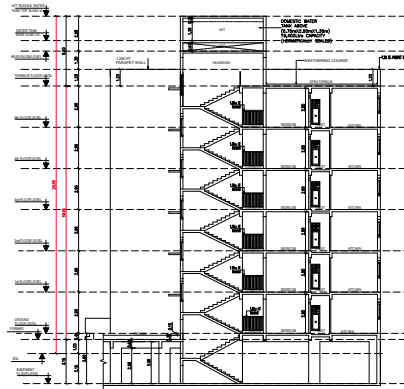ELEVATION - 01
MAIN BLOCK-3SECTION -XX
MAIN BLOCK-3

SCHEDULE OF JOINERY		
TYPE	DESCRIPTION	QTY
10	DOOR	124
11	DOOR	208
12	DOOR	192
13	DOOR	124
14	DOOR	124
PROPOSED ADDITIONAL CONSTRUCTION OF NON- HIGH RISE GROUP DEVELOPMENT CONSISTS OF 3 BLOCKS WITH BASEMENT OF BLOCK 3 & COMBINED BASEMENT OF BLOCKS 4 & 5, BLOCK 3 : GROUND + 5 UPPER FLOORS WITH 124 DWELLING UNITS, BLOCK 4: GROUND (PARTLY) + 5 UPPER FLOORS WITH 208 DWELLING UNITS, WITH CLUBHOUSE, GROUND (PARTLY) +4 UPPER FLOORS & SWIMMING POOL ON THE GROUND FLOOR, BLOCK 5: GROUND + 5 UPPER FLOORS WITH 192 DWELLING UNITS, TOTALLY 524 DWELLING UNITS COMPRISED IN S.NOS. 240/13, 240/15A & 240/15B OF KALAVAKKAM VILLAGE, THIRUPORUR TALUK, CHENGALPET DISTRICT.

BLOCK - 3
ELEVATION & SECTION
COLOUR INDEX SCALE: 1/100
PROPOSED - RED
BOUNDARY - BLACK
ROAD - GREEN
NOTE : ALL DIMENSIONS ARE IN METER

SPECIFICATION:

1. FOUNDATION- ISOLATED FOUNDATION
2. BRICK WORK IN C.M. 1:5 MIX
3. PLASTERING IN C.M. 1:3 MIX
4. ALL R.C.C. WORK IN C.C. 1:2:4 MIX (M25)
5. FLOORING CONCRETE IN C.C. 1:4:8 MIX
6. FLOOR FINISHING WITH MOSAIC TILES
7. JOINERIES IN COUNTRY WOOD
8. FINISHING WITH COLOUR WASH

OWNER'S SIGNATURE

For CASA GRANDE PRIVATE LIMITED
S.N.
Authorized Signatory


SIGNATURE OF STRUCTURAL ENGINEER

RAJPUROHIT KARAN SINGH, M.Tech.,
Registered Structural Engineer
Consultant I.P.A. (SE) OR. 21/10/06/063
No. 699, Ground Floor, 7th Main, 11A.L.,
2nd Stage Indira Nagar, Bangalore - 560 031.
Ph: 9738233333 Email: karan2007@gmail.com

SIGNATURE OF ARCHITECT

K.P. LENIN, B.Arch.,
Registered Architect
C.A. No. CA/2000/4086
OTCP Regd. No. COLAR/RAC/2019/010921
#1A, Rooming "The Village"
Pillayar Kovil Street, Thudalur,
Chennai - 600 026
Ph: 9600 0061
Email: architectlenin@yahoo.com

SCHEDULE OF JOINERY		
TYPE	DESCRIPTION	SIZE
1	DOOR	1.2x2.1
2	DOOR	1.2x2.1
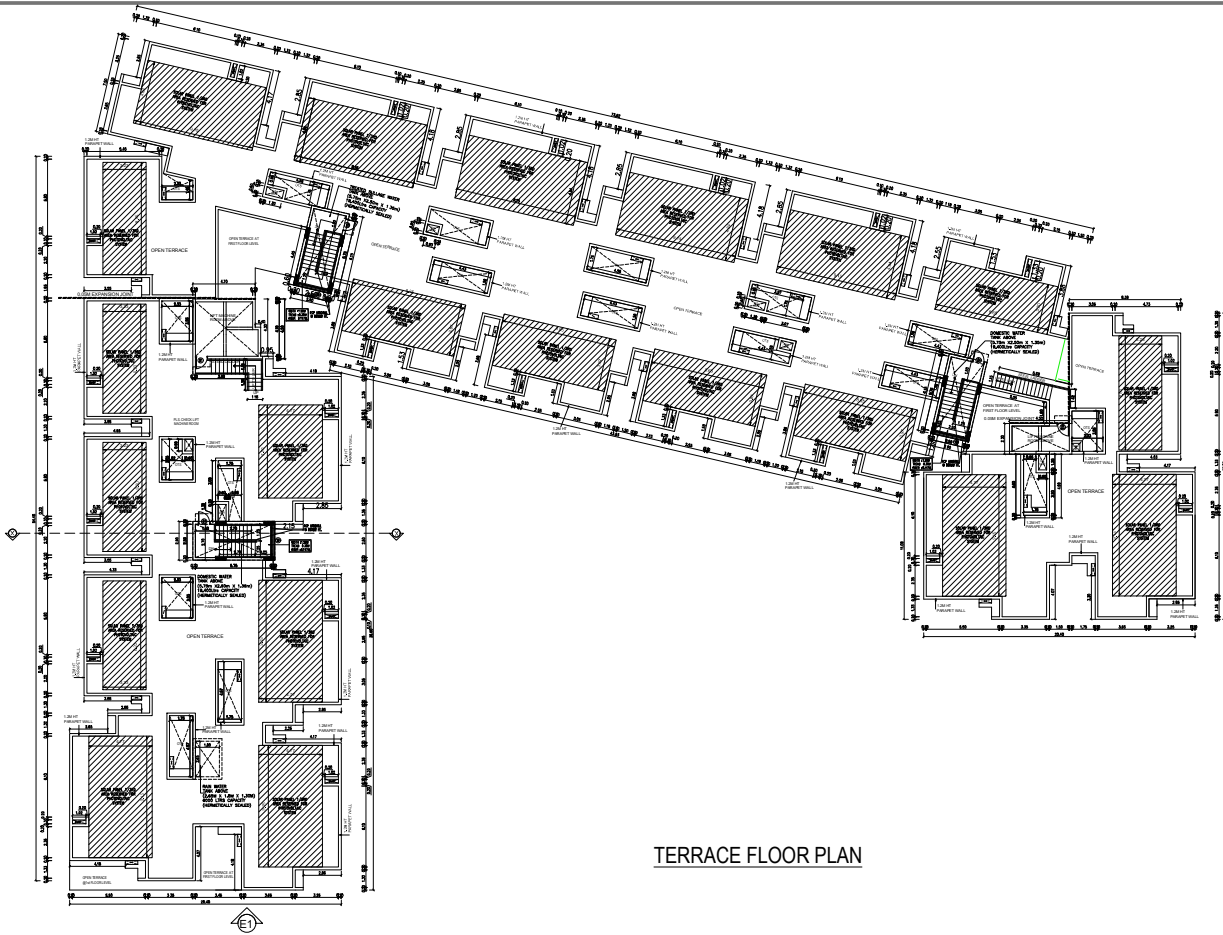

TERRACE FLOOR PLAN

PROPOSED ADDITIONAL CONSTRUCTION OF NON- HIGH RISE GROUP DEVELOPMENT CONSISTS OF 3 BLOCKS WITH BASEMENT OF BLOCK 3 & COMBINED BASEMENT OF BLOCKS 4 & 5, BLOCK 3 : GROUND + 5 UPPER FLOORS WITH 124 DWELLING UNITS, BLOCK 4: GROUND (PARTLY) + 5 UPPER FLOORS WITH 208 DWELLING UNITS, WITH CLUBHOUSE :GROUND (PARTLY) +4 UPPER FLOORS & SWIMMING POOL ON THE GROUND FLOOR, BLOCK 5: GROUND + 5 UPPER FLOORS WITH 192 DWELLING UNITS, TOTALLY 524 DWELLING UNITS COMPRISED IN S.NOS. 240/13 , 240/15A & 240/15B OF KALAVAKKAM VILLAGE, THIRUPORUR TALUK, CHENGALPET DISTRICT.

BLOCK - 3

TERRACE FLOOR PLAN

COLOUR INDEX (SCALE: 1:100)

PROPOSED - RED

BOUNDARY - BLACK

ROAD - GREEN

NOTE : ALL DIMENSIONS ARE IN METER



SPECIFICATION:

- 1.FOUNDATION-ISOLATED FOUNDATION
2. BRICK WORK IN C.M. 1:5 MIX
3. PLASTERING IN C.M. 1:3 MIX
4. ALL R.C.C. WORK IN C.C.1:2:4 MIX (M25)
5. FLOORING CONCRETE IN C.C. 1:4:8 MIX
6. FLOOR FINISHING WITH MOSAIC TILES
- 7.JOINERIES IN COUNTRY WOOD
8. FINISHING WITH COLOUR WASH

OWNER'S SIGNATURE

For GAGA GRANDE, GRACE PRIVATE LIMITED
S. R.
Authorized Signatory


SIGNATURE OF STRUCTURAL ENGINEER

K. P. LENIN, B. Arch.,
Registered Architect,
C. A. No. CA-20004-43249
DTCP No. COA/RM/16A/G-12018/07429
P.O.A. Homage "The Village"
Plot No. 699, Ground Floor, 7th Main, D.M.,
2nd Stage, Indira Nagar, Bangalore - 560 028.
Ph: 9738282333 Email: karnu2007@gmail.com

SIGNATURE OF ARCHITECT

K.P. LENIN, B. Arch.,
Registered Architect,
C. A. No. CA-20004-43249
DTCP No. COA/RM/16A/G-12018/07429
P.O.A. Homage "The Village"
Plot No. 699, Ground Floor, 7th Main, D.M.,
2nd Stage, Indira Nagar, Bangalore - 560 028.
Ph: 75002 5551
Email: archlenin@gmail.com

SCHEDULE OF JOINERY		
TYPE	DESCRIPTION	SIZE
1	WOODEN DOOR	1.00x2.00
2	WOODEN WINDOW	1.00x1.50
3	WOODEN WINDOW	1.50x1.50
4	WOODEN WINDOW	1.50x2.00
5	WOODEN WINDOW	2.00x1.50
6	WOODEN WINDOW	2.00x2.00
7	WOODEN WINDOW	2.00x2.50
8	WOODEN WINDOW	2.50x1.50
9	WOODEN WINDOW	2.50x2.00
10	WOODEN WINDOW	2.50x2.50
11	WOODEN WINDOW	3.00x1.50
12	WOODEN WINDOW	3.00x2.00
13	WOODEN WINDOW	3.00x2.50
14	WOODEN WINDOW	3.50x1.50
15	WOODEN WINDOW	3.50x2.00
16	WOODEN WINDOW	3.50x2.50
17	WOODEN WINDOW	4.00x1.50
18	WOODEN WINDOW	4.00x2.00
19	WOODEN WINDOW	4.00x2.50
20	WOODEN WINDOW	4.50x1.50
21	WOODEN WINDOW	4.50x2.00
22	WOODEN WINDOW	4.50x2.50
23	WOODEN WINDOW	5.00x1.50
24	WOODEN WINDOW	5.00x2.00
25	WOODEN WINDOW	5.00x2.50
26	WOODEN WINDOW	5.50x1.50
27	WOODEN WINDOW	5.50x2.00
28	WOODEN WINDOW	5.50x2.50
29	WOODEN WINDOW	6.00x1.50
30	WOODEN WINDOW	6.00x2.00
31	WOODEN WINDOW	6.00x2.50
32	WOODEN WINDOW	6.50x1.50
33	WOODEN WINDOW	6.50x2.00
34	WOODEN WINDOW	6.50x2.50
35	WOODEN WINDOW	7.00x1.50
36	WOODEN WINDOW	7.00x2.00
37	WOODEN WINDOW	7.00x2.50
38	WOODEN WINDOW	7.50x1.50
39	WOODEN WINDOW	7.50x2.00
40	WOODEN WINDOW	7.50x2.50
41	WOODEN WINDOW	8.00x1.50
42	WOODEN WINDOW	8.00x2.00
43	WOODEN WINDOW	8.00x2.50
44	WOODEN WINDOW	8.50x1.50
45	WOODEN WINDOW	8.50x2.00
46	WOODEN WINDOW	8.50x2.50
47	WOODEN WINDOW	9.00x1.50
48	WOODEN WINDOW	9.00x2.00
49	WOODEN WINDOW	9.00x2.50
50	WOODEN WINDOW	9.50x1.50
51	WOODEN WINDOW	9.50x2.00
52	WOODEN WINDOW	9.50x2.50
53	WOODEN WINDOW	10.00x1.50
54	WOODEN WINDOW	10.00x2.00
55	WOODEN WINDOW	10.00x2.50
56	WOODEN WINDOW	10.50x1.50
57	WOODEN WINDOW	10.50x2.00
58	WOODEN WINDOW	10.50x2.50
59	WOODEN WINDOW	11.00x1.50
60	WOODEN WINDOW	11.00x2.00
61	WOODEN WINDOW	11.00x2.50
62	WOODEN WINDOW	11.50x1.50
63	WOODEN WINDOW	11.50x2.00
64	WOODEN WINDOW	11.50x2.50
65	WOODEN WINDOW	12.00x1.50
66	WOODEN WINDOW	12.00x2.00
67	WOODEN WINDOW	12.00x2.50
68	WOODEN WINDOW	12.50x1.50
69	WOODEN WINDOW	12.50x2.00
70	WOODEN WINDOW	12.50x2.50
71	WOODEN WINDOW	13.00x1.50
72	WOODEN WINDOW	13.00x2.00
73	WOODEN WINDOW	13.00x2.50
74	WOODEN WINDOW	13.50x1.50
75	WOODEN WINDOW	13.50x2.00
76	WOODEN WINDOW	13.50x2.50
77	WOODEN WINDOW	14.00x1.50
78	WOODEN WINDOW	14.00x2.00
79	WOODEN WINDOW	14.00x2.50
80	WOODEN WINDOW	14.50x1.50
81	WOODEN WINDOW	14.50x2.00
82	WOODEN WINDOW	14.50x2.50
83	WOODEN WINDOW	15.00x1.50
84	WOODEN WINDOW	15.00x2.00
85	WOODEN WINDOW	15.00x2.50
86	WOODEN WINDOW	15.50x1.50
87	WOODEN WINDOW	15.50x2.00
88	WOODEN WINDOW	15.50x2.50
89	WOODEN WINDOW	16.00x1.50
90	WOODEN WINDOW	16.00x2.00
91	WOODEN WINDOW	16.00x2.50
92	WOODEN WINDOW	16.50x1.50
93	WOODEN WINDOW	16.50x2.00
94	WOODEN WINDOW	16.50x2.50
95	WOODEN WINDOW	17.00x1.50
96	WOODEN WINDOW	17.00x2.00
97	WOODEN WINDOW	17.00x2.50
98	WOODEN WINDOW	17.50x1.50
99	WOODEN WINDOW	17.50x2.00
100	WOODEN WINDOW	17.50x2.50

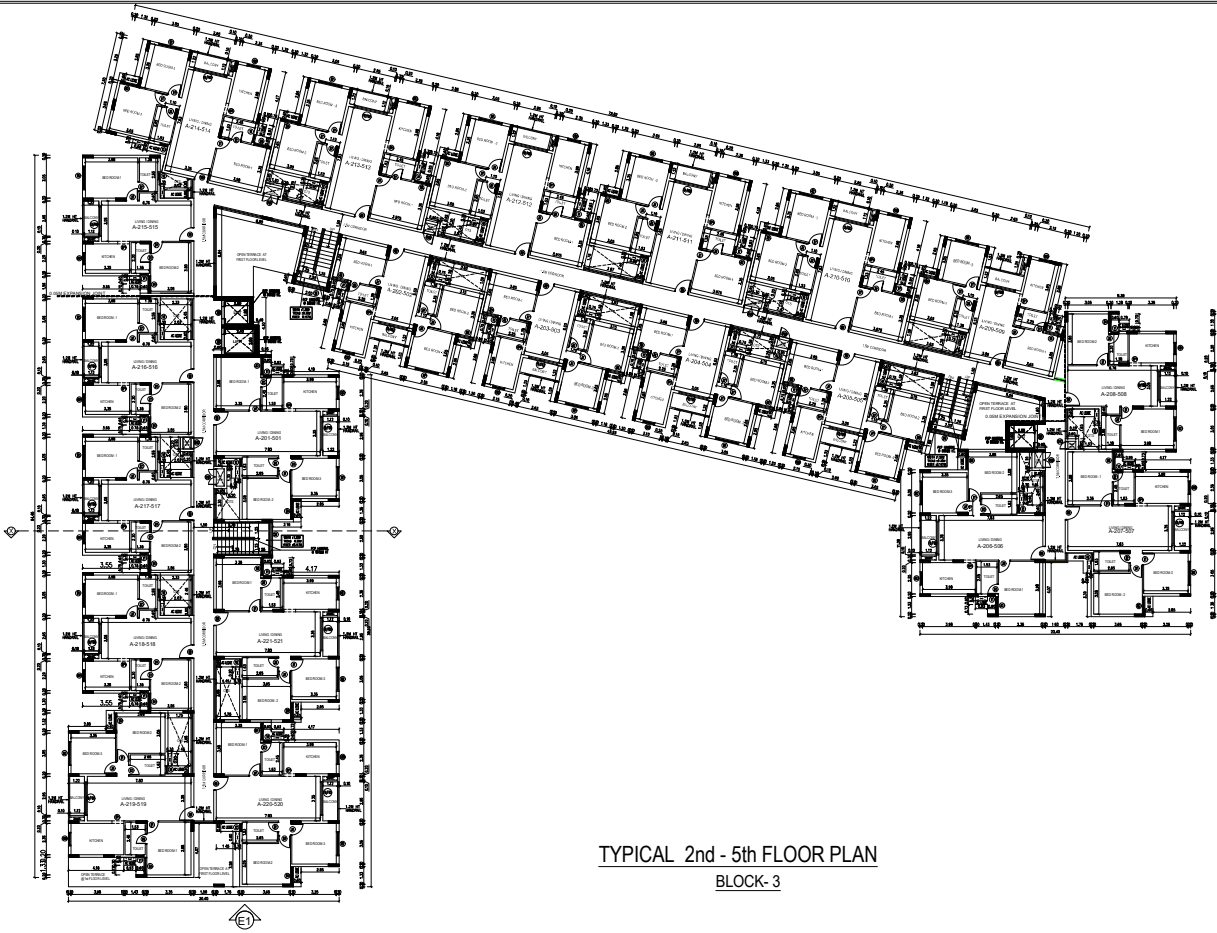

TYPICAL 2nd - 5th FLOOR PLAN
BLOCK- 3

PROPOSED ADDITIONAL CONSTRUCTION OF NON- HIGH RISE GROUP DEVELOPMENT CONSISTS OF 3 BLOCKS WITH BASEMENT OF BLOCK 3 & COMBINED BASEMENT OF BLOCKS 4 & 5, BLOCK 3 : GROUND + 5 UPPER FLOORS WITH 124 DWELLING UNITS, BLOCK 4: GROUND (PARTLY) + 5 UPPER FLOORS WITH 208 DWELLING UNITS, WITH CLUBHOUSE :GROUND (PARTLY) +4 UPPER FLOORS & SWIMMING POOL ON THE GROUND FLOOR, BLOCK 5: GROUND + 5 UPPER FLOORS WITH 192 DWELLING UNITS, TOTALLY 524 DWELLING UNITS COMPRISED IN S.NOS. 240/13 , 240/15A & 240/15B OF KALAVAKKAM VILLAGE, THIRUPORUR TALUK, CHENGALPET DISTRICT.

BLOCK - 3
TYPICAL 2ND TO 5TH FLOOR PLAN

COLOR INDEX (SCALE: 1:100)

PROPOSED - RED

BOUNDARY - BLACK

ROAD - GREEN

NOTE : ALL DIMENSIONS ARE IN METER



SPECIFICATION:

1. FOUNDATION- ISOLATED FOUNDATION
2. BRICK WORK IN C.M. 1:5 MIX
3. PLASTERING IN C.M. 1:3 MIX
4. ALL R.C.C. WORK IN C.C. 1:2:4 MIX (M25)
5. FLOORING CONCRETE IN C.C. 1:4:8 MIX
6. FLOOR FINISHING WITH MOSAIC TILES
7. JOINERIES IN COUNTRY WOOD
8. FINISHING WITH COLOUR WASH

OWNER'S SIGNATURE

For CASA GRANDE GRACE PRIVATE LIMITED

S. N.

Authorized Signatory


SIGNATURE OF STRUCTURAL ENGINEER

K. P. LENIN, M. Arch.,
Registered Architect,
C. A. No. CA/2008-44669
Rajapurohit Karan Singh, M. Tech.,
Registered Structural Engineer
Customer LPA/182/GR/1/19/186/163
No. 699, Ground Floor, 7th Main, I.I.T.,
2nd Stage, Indira Nagar, Bangalore - 560 025.
Ph: 9738523333 Email: karan2007@gmail.com

SIGNATURE OF ARCHITECT

K. P. LENIN, M. Arch.,
Registered Architect,
C. A. No. CA/2008-44669
DTCP Regd. No. CA/KR/18/24/2018/0702
PDA, Room No. 110, 1st Floor,
Palyar Koral Street, Thiruvallur,
Chennai - 601 026.
Ph: 73500 35541
Email: archlenin@gmail.com

SCHEDULE OF JOINERY		
TYPE	DESCRIPTION	SIZE
101	WOODEN DOOR	1000x2000
102	WOODEN WINDOW	1000x1500
103	WOODEN SHUTTER	1000x1500
104	WOODEN PARTITION	1000x2000
105	WOODEN FLOOR	1000x2000
106	WOODEN ROOF	1000x2000
107	WOODEN CEILING	1000x2000
108	WOODEN WALL	1000x2000
109	WOODEN STAIR	1000x2000
110	WOODEN BALCONY	1000x2000
111	WOODEN TERRACE	1000x2000
112	WOODEN DRIVEWAY	1000x2000
113	WOODEN PARKING	1000x2000
114	WOODEN GARDEN	1000x2000
115	WOODEN FENCE	1000x2000
116	WOODEN GATE	1000x2000
117	WOODEN SIGNAGE	1000x2000
118	WOODEN LIGHTING	1000x2000
119	WOODEN FURNITURE	1000x2000
120	WOODEN DECORATION	1000x2000
121	WOODEN PAINTING	1000x2000
122	WOODEN GLASS	1000x2000
123	WOODEN METAL	1000x2000
124	WOODEN PLASTER	1000x2000
125	WOODEN CONCRETE	1000x2000
126	WOODEN BRICK	1000x2000
127	WOODEN CEMENT	1000x2000
128	WOODEN SAND	1000x2000
129	WOODEN GRAVEL	1000x2000
130	WOODEN ASPHALT	1000x2000
131	WOODEN BITUMEN	1000x2000
132	WOODEN ROOFING	1000x2000
133	WOODEN INSULATION	1000x2000
134	WOODEN WATERPROOFING	1000x2000
135	WOODEN DRAINAGE	1000x2000
136	WOODEN SEWERAGE	1000x2000
137	WOODEN SANITARY	1000x2000
138	WOODEN ELECTRICAL	1000x2000
139	WOODEN TELEPHONE	1000x2000
140	WOODEN CABLE	1000x2000
141	WOODEN ANTENNA	1000x2000
142	WOODEN SATELLITE	1000x2000
143	WOODEN RADIO	1000x2000
144	WOODEN TELEVISION	1000x2000
145	WOODEN COMPUTER	1000x2000
146	WOODEN INTERNET	1000x2000
147	WOODEN MOBILE	1000x2000
148	WOODEN CAMERA	1000x2000
149	WOODEN VIDEO	1000x2000
150	WOODEN MUSIC	1000x2000

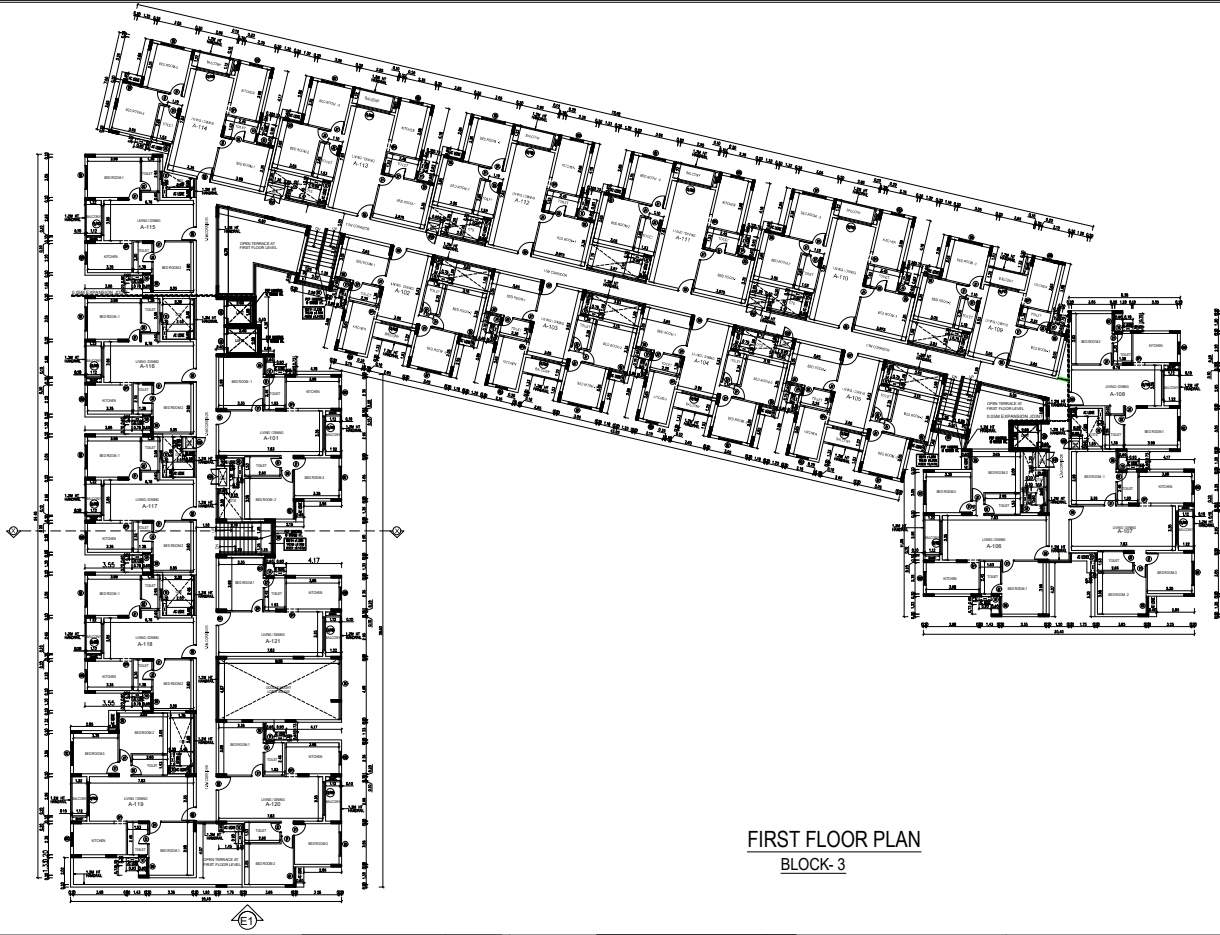

FIRST FLOOR PLAN
BLOCK-3

PROPOSED ADDITIONAL CONSTRUCTION OF NON- HIGH RISE GROUP DEVELOPMENT CONSISTS OF 3 BLOCKS WITH BASEMENT OF BLOCK 3 & COMBINED BASEMENT OF BLOCKS 4 & 5, BLOCK 3: GROUND + 5 UPPER FLOORS WITH 124 DWELLING UNITS, BLOCK 4: GROUND (PARTLY) + 5 UPPER FLOORS WITH 208 DWELLING UNITS, WITH CLUBHOUSE: GROUND (PARTLY) + 4 UPPER FLOORS & SWIMMING POOL ON THE GROUND FLOOR, BLOCK 5: GROUND + 5 UPPER FLOORS WITH 192 DWELLING UNITS, TOTALLY 524 DWELLING UNITS COMPRISED IN S.NOS. 240/13, 240/15A & 240/15B OF KALAVAKKAM VILLAGE, THIRUPORUR TALUK, CHENGALPET DISTRICT.

BLOCK - 3
FIRST FLOOR PLAN
COLOUR INDEX SCALE: 1:100
PROPOSED - RED
BOUNDARY - BLACK
ROAD - GREEN
NOTE: ALL DIMENSIONS ARE IN METER



SPECIFICATION:

1. FOUNDATION- ISOLATED FOUNDATION
2. BRICK WORK IN C.M. 1:5 MIX
3. PLASTERING IN C.M. 1:3 MIX
4. ALL R.C.C. WORK IN C.C. 1:2:4 MIX (M25)
5. FLOORING CONCRETE IN C.C. 1:4:8 MIX
6. FLOOR FINISHING WITH MOSAIC TILES
7. JOINERIES IN COUNTRY WOOD
8. FINISHING WITH COLOUR WASH

OWNER'S SIGNATURE


For GAGA GRANDE GRACE PRIVATE LIMITED
S. N. V.
Authorized Signatory

SIGNATURE OF STRUCTURAL ENGINEER

K. P. LENIN, B. Arch.
Registered Architect
G.A. No. CA/2008/4686
OTOP Regd. No. CA/2008/4686
Rajpurthi Karan Singh, M. Arch.
Registered Structural Engineer
Coimbatore LPA/SE/GB/19/06/063
No. 699, Ground Floor, 7th Main, 55/1,
2nd Stage Indira Nagar, Bangalore - 560 031.
Ph: 9738282333 Email: karni2007@gmail.com

SIGNATURE OF ARCHITECT

K. P. LENIN, B. Arch.
Registered Architect
G.A. No. CA/2008/4686
OTOP Regd. No. CA/2008/4686
Rajpurthi Karan Singh, M. Arch.
Registered Structural Engineer
Coimbatore LPA/SE/GB/19/06/063
No. 699, Ground Floor, 7th Main, 55/1,
2nd Stage Indira Nagar, Bangalore - 560 031.
Ph: 9738282333 Email: karni2007@gmail.com

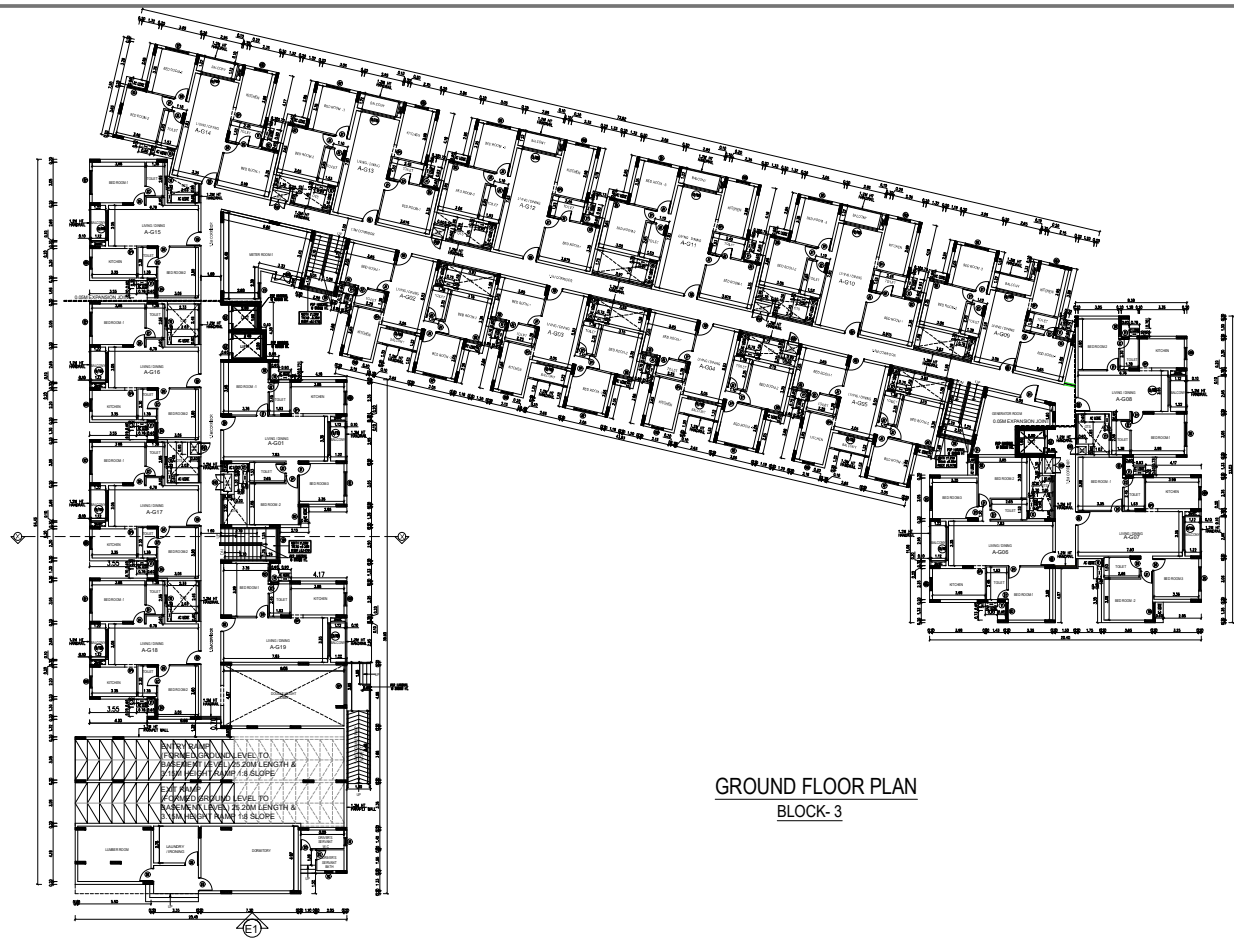

GROUND FLOOR PLAN

BLOCK-3

BLOCK - 3 GROUND FLOOR PLAN			
COLOUR INDEX	SCALE: 1:100		
PROPOSED - RED			
BOUNDARY - BLACK			
ROAD - GREEN			


NOTE : ALL DIMENSIONS
ARE IN METER

1. FOUNDATION- ISOLATED FOUNDATION
2. BRICK WORK IN C.M. 1:5 MIX
3. PLASTERING IN C.M. 1:3 MIX
4. ALL R.C.C. WORK IN C.C. 1:2:4 MIX (M25)
5. FLOORING CONCRETE IN C.C. 1:4:8 MIX
6. FLOOR FINISHING WITH MOSAIC TILES
7. JOINERIES IN COUNTRY WOOD
8. FINISHING WITH COLOUR WASH

For CASA GRANDE GRACE PRIVATE LIMITED
S.N.
Authorised Signatory

K. Rajgopal
RAJPUROHIT KARAN SINGH, M.Tech.,
Registered Structural Engineer
Coimbatore LPA/SE/GR-1/19/06/063
No. 699, Ground Floor, 7th Main, H.A.I.,
2nd Stage Indira Nagar, Bangalore - 560 038.
Ph: 9738282333 Email: karan2007.s@gmail.com

K.P. LENIN, B.Arch.,
Registered Architect,
C.A. No. CA/2009/45680
DTCP Regd. No: CLGRN/RA/JG-1/2015/07021
#12A, Roomscape "The Village"
Pillayar Koyil Street, Thudalur,
Chennai - 600 130.
Ph: 75500 55541
Email: architectlenin@yahoo.com

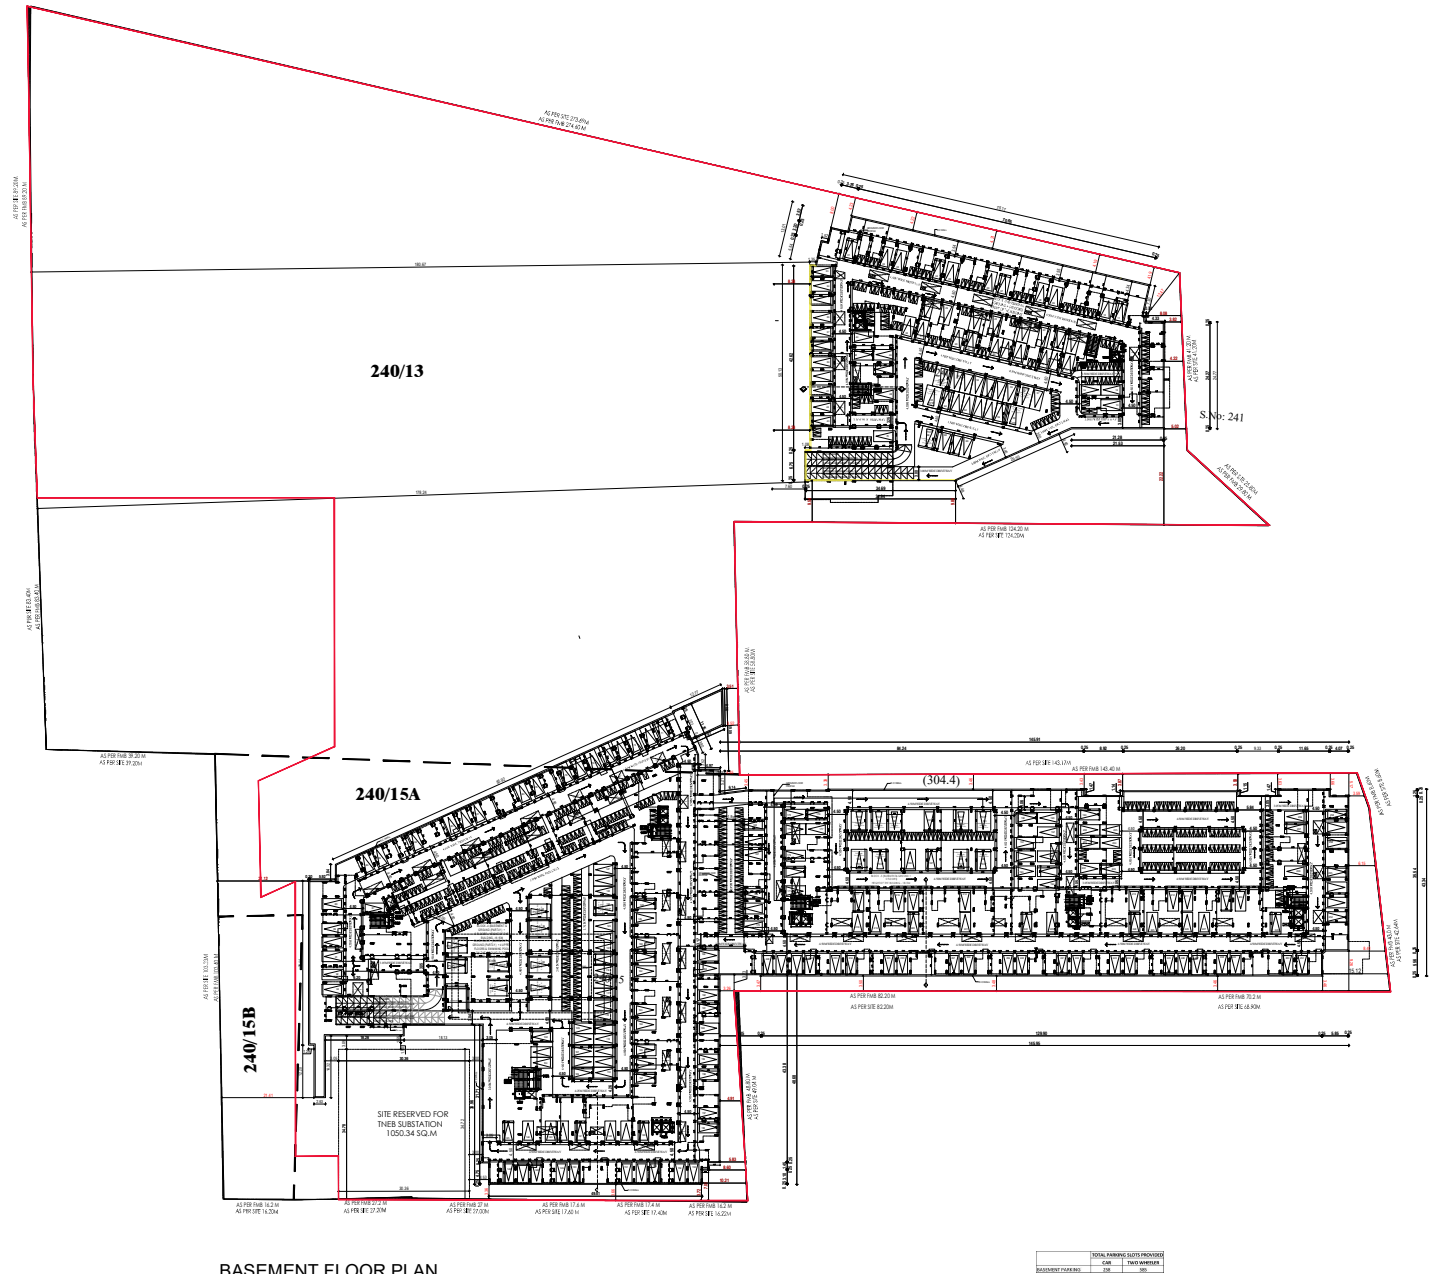

PROPOSED ADDITIONAL CONSTRUCTION OF NON-HIGH RISE GROUP DEVELOPMENT CONSISTS OF 3 BLOCKS WITH BASEMENT OF BLOCK 3 & COMBINED BASEMENT OF BLOCKS 4 & 5, BLOCK 3 : GROUND + 5 UPPER FLOORS WITH 124 DWELLING UNITS, BLOCK 4 : GROUND (PARTLY) + 5 UPPER FLOORS WITH 208 DWELLING UNITS, WITH CLUBHOUSE (GROUND (PARTLY) + 4 UPPER FLOORS & SWIMMING POOL ON THE GROUND FLOOR, BLOCK 5 : GROUND + 5 UPPER FLOORS WITH 162 DWELLING UNITS, TOTALLY 524 DWELLING UNITS COMPRISED IN S.NOS. 240/13, 240/15A & 240/15B OF KALAVAKKAM VILLAGE, THIRUPURUR TALUK, CHENGALPET DISTRICT.

BLOCK-3,4&5
BASEMENT FLOOR PLAN
COLOUR INDEX (SCALE: 1:400)
PROPOSED - RED
BOUNDARY - BLACK
ROAD - GREEN

NOTE : ALL DIMENSIONS ARE IN METER



SPECIFICATION:

1. FOUNDATION- ISOLATED FOUNDATION
2. BRICK WORK IN C.M. 1:5 MIX
3. PLASTERING IN C.M. 1:3 MIX
4. ALL R.C.C. WORK IN C.C.1:2:4 MIX (M25)
5. FLOORING CONCRETE IN C.C. 1:4:8 MIX
6. FLOOR FINISHING WITH MOSAIC TILES
7. JOINERIES IN COUNTRY WOOD
8. FINISHING WITH COLOUR WASH

OWNER'S SIGNATURE

For CASA GRANDE GRACE PRIVATE LIMITED
S. NR
Authorized Signatory

SIGNATURE OF STRUCTURAL ENGINEER

Rajpurohit
RAJPUROHIT KARAN SINGH, M.Tech.,
Registered Structural Engineer
Coimbatore LPA/SE/GR-1/19/06/063
No. 699, Ground Floor, 7th Main, HAL,
2nd Stage Indira Nagar, Bangalore - 560 035.
Ph: 9738282333 Email: karan2007.r@gmail.com

SIGNATURE OF ARCHITECT

K.P. Lenin
K.P. LENIN, B.Arch.,
Registered Architect,
C.A. No. CA/2009/45680
DTP Regd. No. CGLRN/RA/G-1/2019/07021
#12A, Roomscape "The Village",
Pillayar Kovil Street, Thalambur,
Chennai - 600 130.
Ph: 75500 55541
Email: architectlenin@yahoo.com

[illegible]