




PLAN SHOWING THE PROPOSED CONSTRUCTION OF GROUND FLOOR R.C.C ROOF RESIDENTIAL BUILDING IN S.F.NO.337/2B5B(NEW),
PATTA NO.5899, KUPPUCHIPALAYAM, PUNJAI EDIYAR MELMUGAM VILLAGE, VELUR TOWN PANCHAYAT
PARAMATHI VELUR TALUK AND NAMAKKAL DISTRICT.

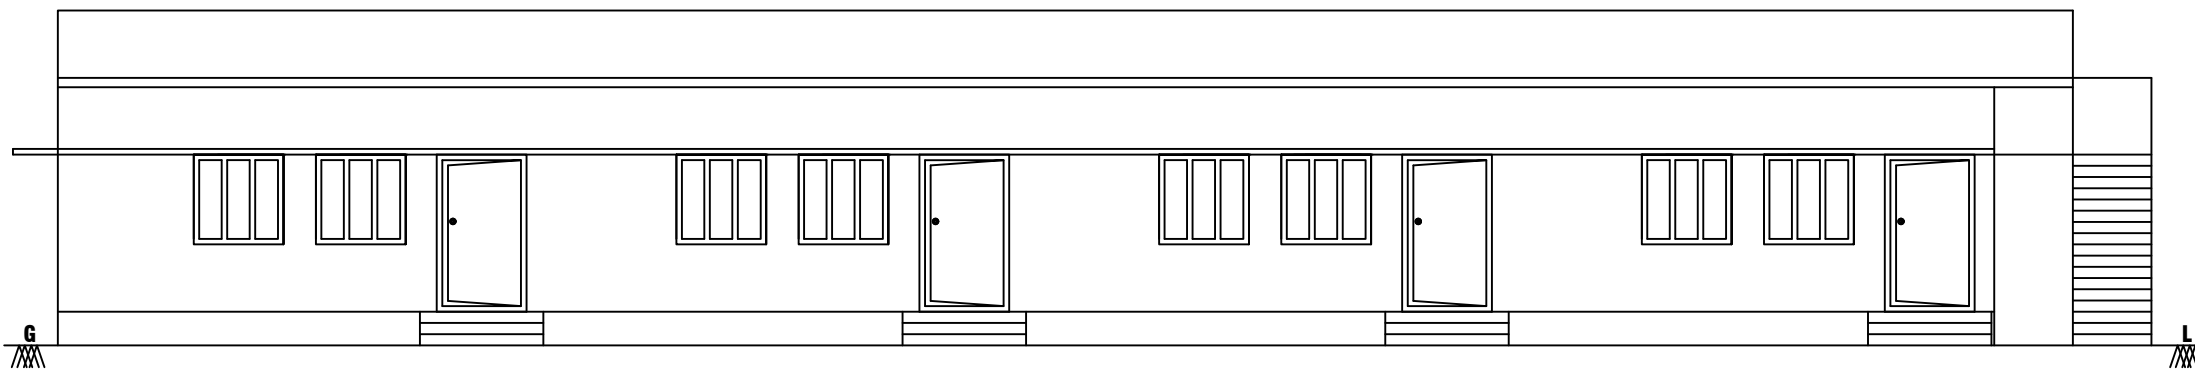


ELEVATION

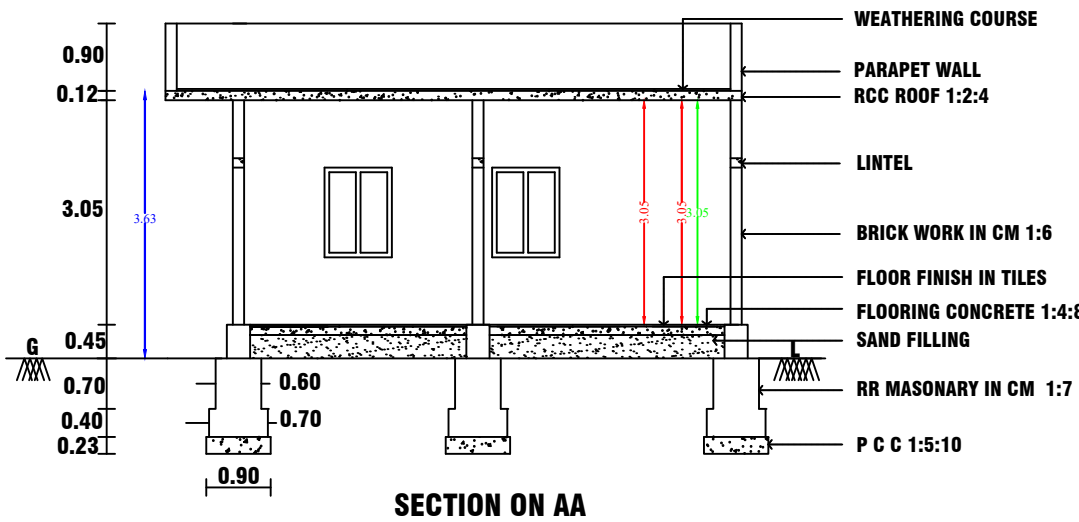

SECTION ON AA

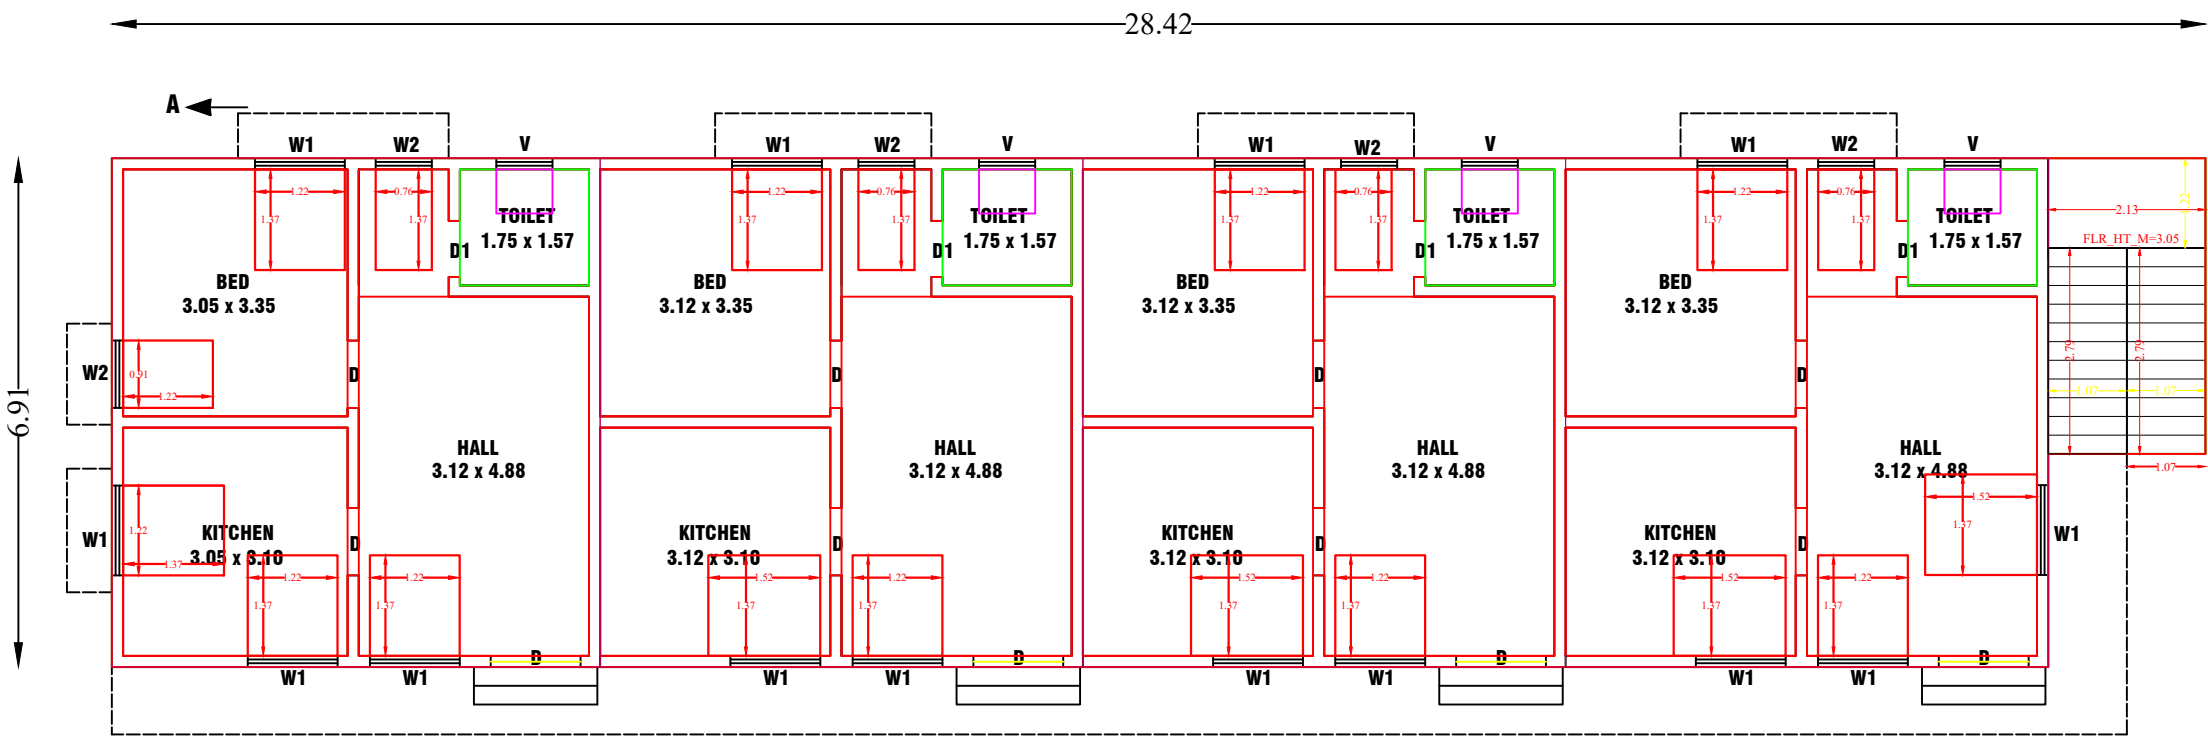


GROUND FLOOR PLAN

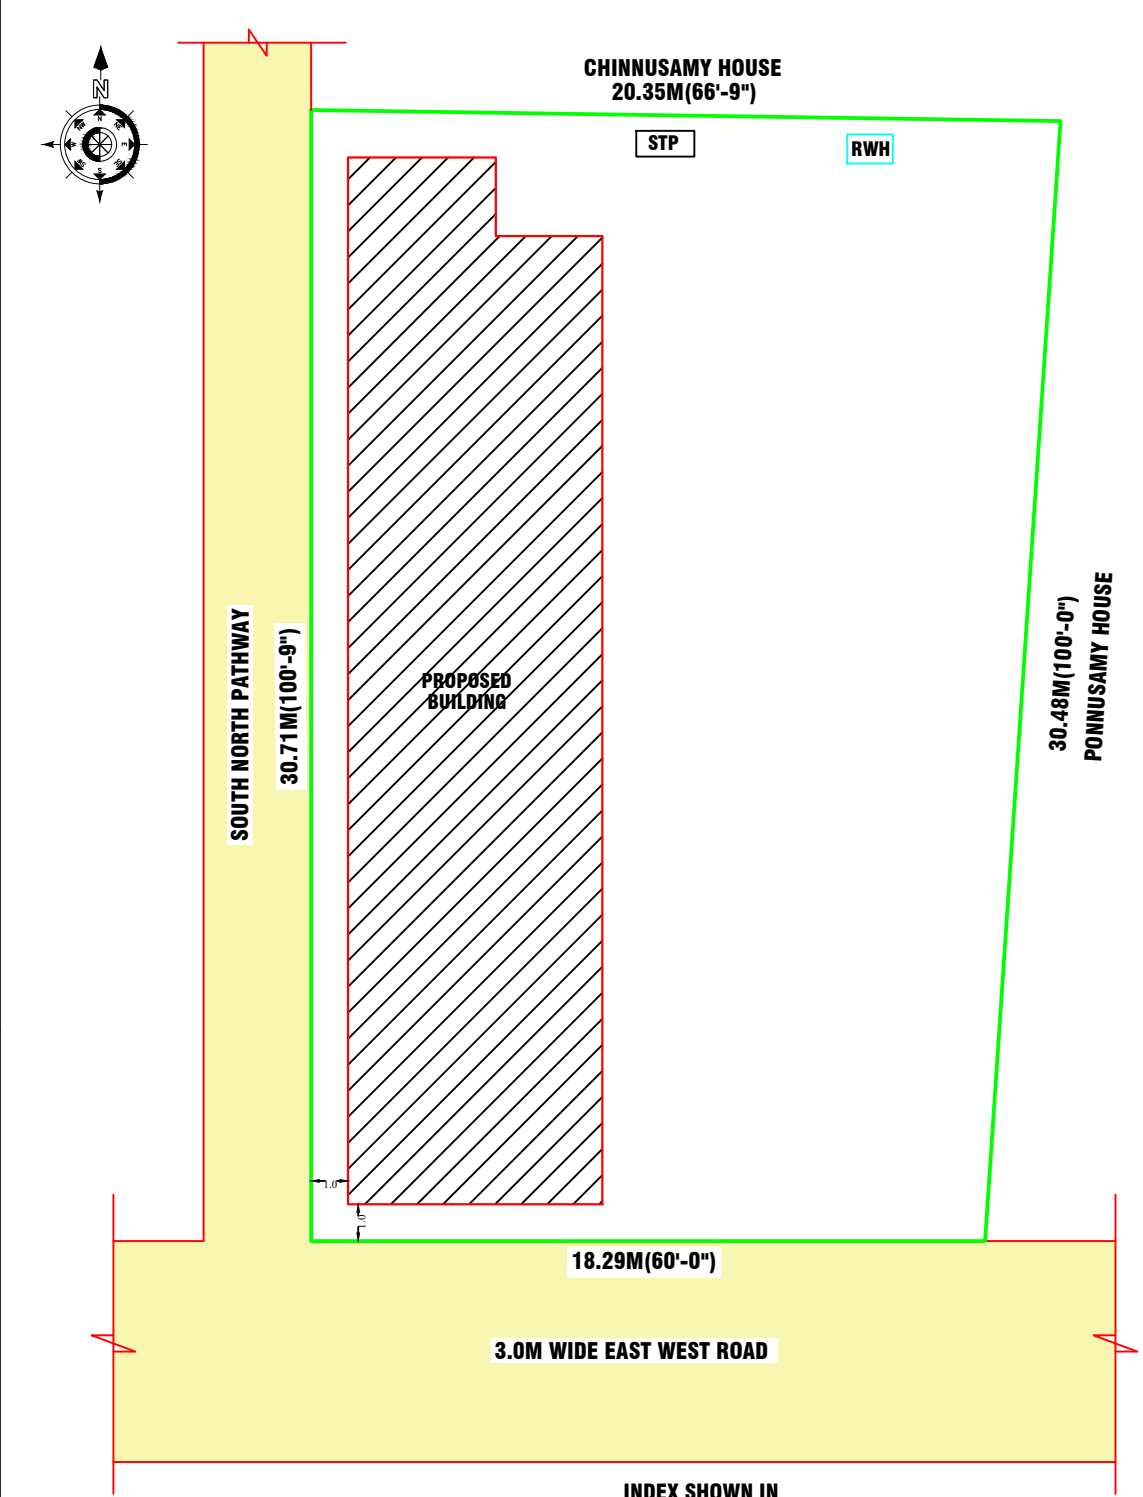


SITE PLAN
(SCALE:- 1:200)


INDEX SHOWN IN
BOUNDARY SHOWN IN
PROPOSED SHOWN IN
ROAD SHOWN IN

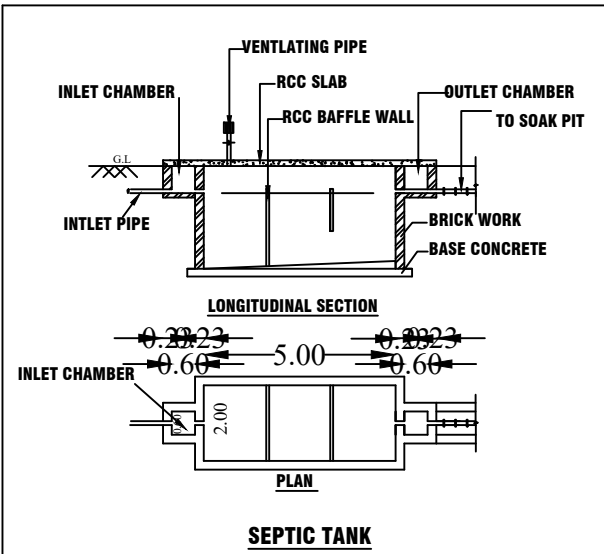

SEPTIC TANK

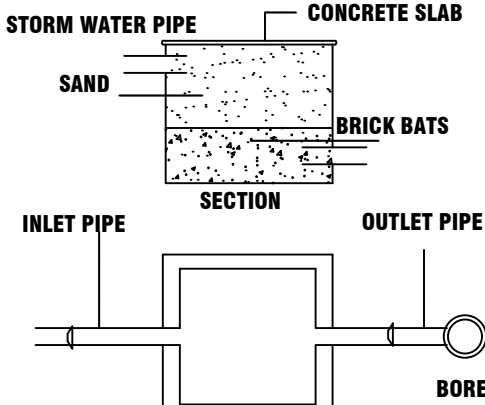

RAIN WATER HARVESTING TANK PLAN

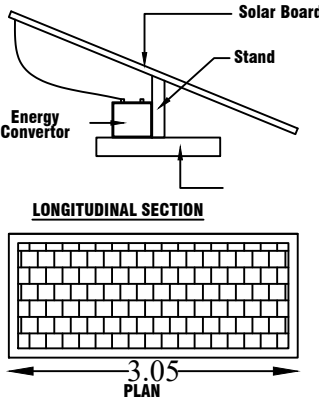

SOLAR SYSTEM
Not To Scale

SCALE 1:100
ALL DIMENSIONS ARE IN FEET & METER
STAIRCASE DETAILS
TREAD:0.25M, RISE:0.15M

APPLICANT:-
Mr.R.SENTHILKUMAR,
S/o.RANGANATHAN.

JOINERIES:

M.D	MAIN DOOR	1.22 x 2.13
O	OPEN	1.00 x 2.13
D	DOOR	1.00 x 2.13
D1	DOOR	0.76 x 2.13
W1	WINDOW	1.22 x 1.37
W2	WINDOW	0.90 x 1.37
V	VENTILATOR	0.90 x 0.60

REFERENCE:	SQ.FT	SQ.M
AREA OF THE SITE	6361.25	590.96
PLINTH AREA OF THE GROUND FLOOR	2047.25	190.19
FLOOR AREA OF THE GROUND FLOOR	1744.99	162.11
AREA OF THE OPEN SPACE	4314.00	400.77

APPLICANT

ENGINEER