



PLAN SHOWING THE PROPOSED CONSTRUCTION OF GROUND FLOOR R.C.C ROOF RESIDENTIAL BUILDING IN S.F.NO.130/14,
PATTA NO.6890, WARD NO.4, TAMIL NAGAR, VENGAMEDU STREET, POTHANUR VILLAGE, POTHANUR TOWN PANCHAYAT,
PARAMATHI VELUR TALUK, NAMAKKAL DISTRICT.


APPLICANT :
Mr. D. SARAVANAKUMAR S/o. DHANAKODI

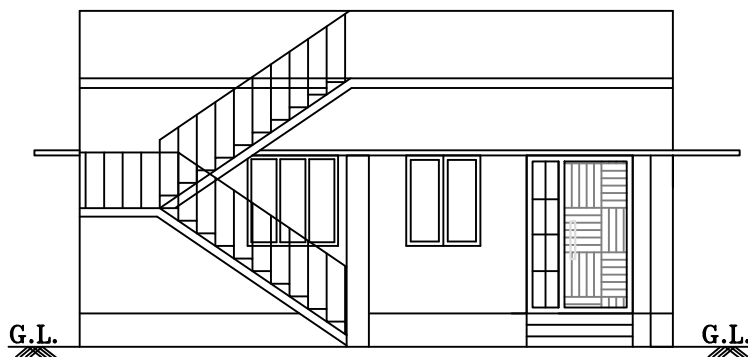


ELEVATION

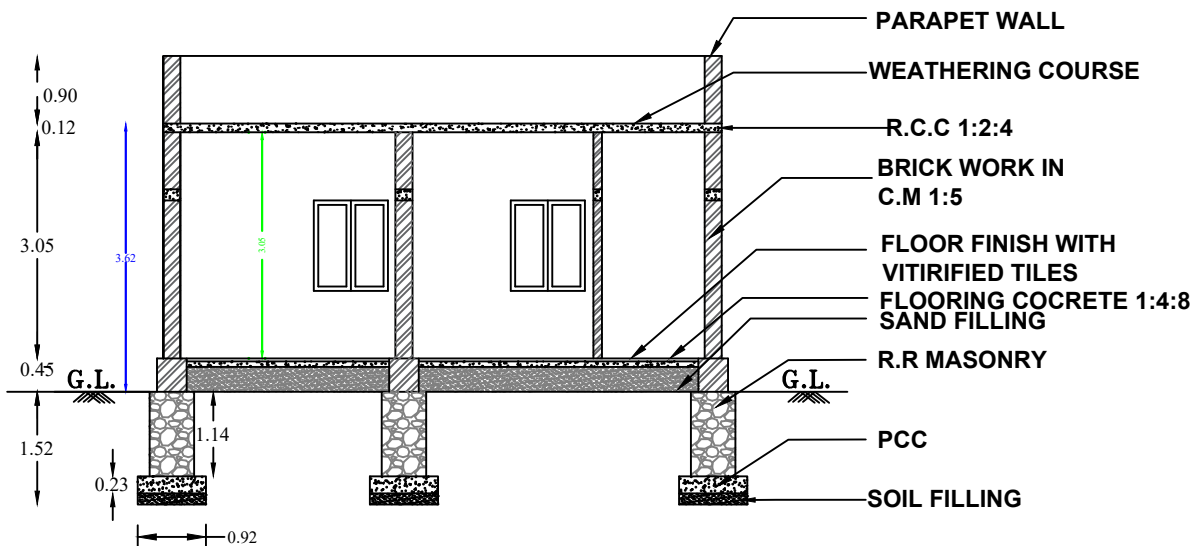


SECTION ON "AA"

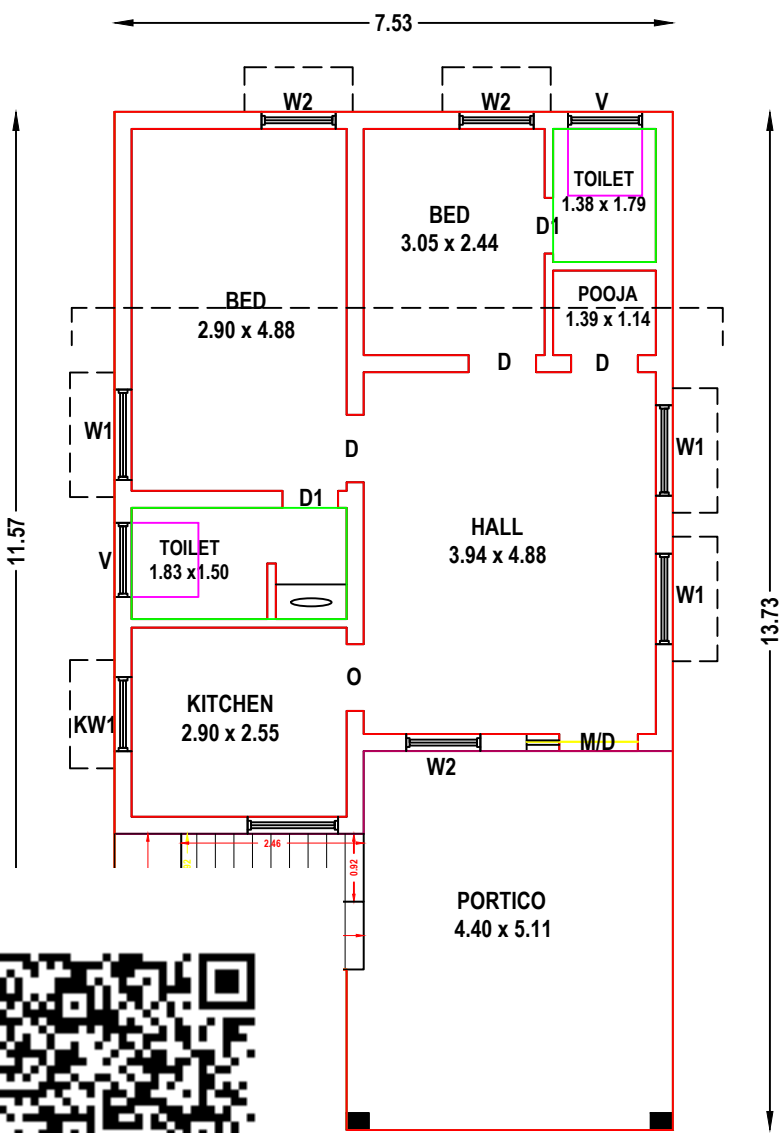


GROUND FLOOR PLAN
(SCALE 1:100)

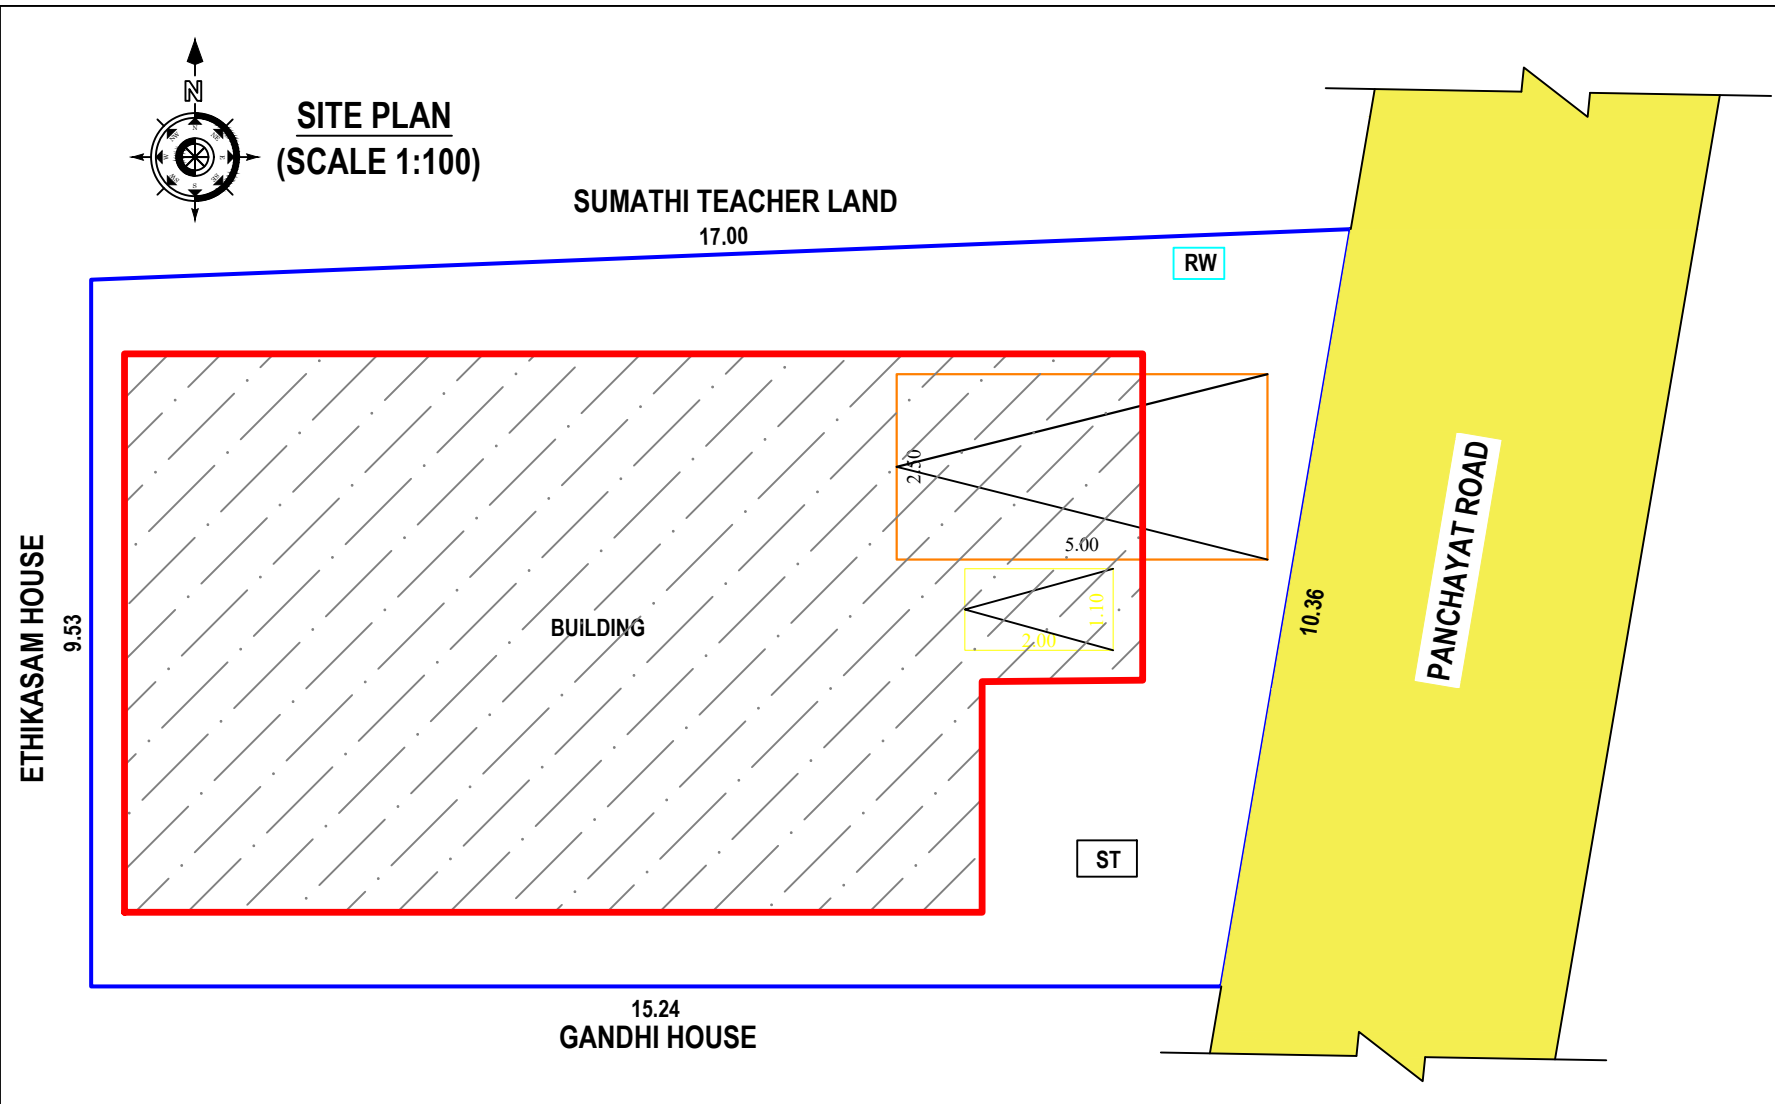


SITE PLAN
(SCALE 1:100)

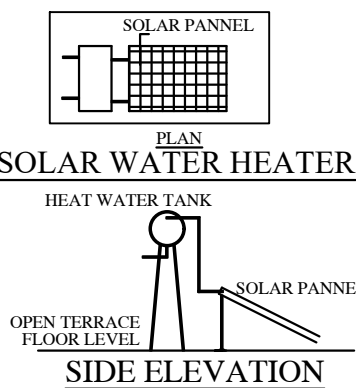


SOLAR WATER HEATER
SIDE ELEVATION

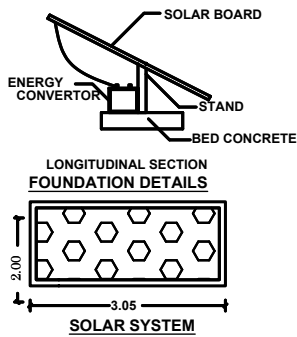

SOLAR SYSTEM

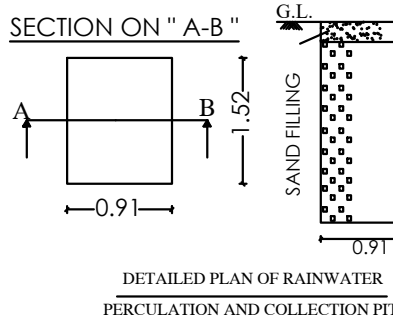

DETAILED PLAN OF RAINWATER
PERCOLATION AND COLLECTION PIT

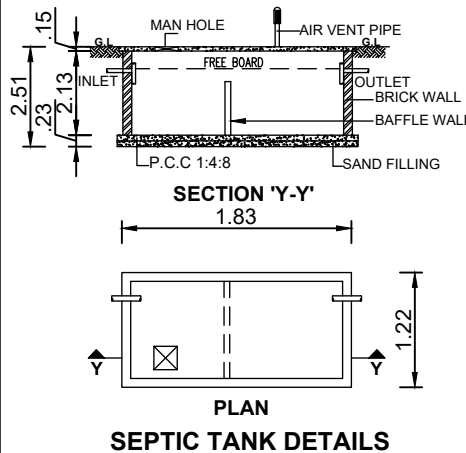

SEPTIC TANK DETAILS

SCALE 1:100

ALL DIMENSIONS ARE IN "METER"



JOINERY DETAILS (IN Meters)

1.	M.D	MAIN DOOR	1.52 x 2.13
2.	D	DOOR	0.91 x 2.13
3.	D1	DOOR	0.75 x 2.13
4.	O	OPEN	1.22 x 2.13
5.	W1	WINDOW	1.22 x 1.37
6.	W2	WINDOW	1.00 x 1.37
7.	V	VENTILATOR	0.90 x 0.60

COLOUR REFERENCES

SITE BOUNDARY SHOWN IN	
PROPOSED BUILDING SHOWN IN	
EXISTING ROAD SHOWN IN	

AREA STATEMENT

AS PER DOCUMENT -	1725.00 Sq.Ft	160.25 Sq.m				
AS PER PATTA -	1725.00 Sq.Ft	160.00 Sq.m				
BUILDING AREA DETAILS :						
FLOOR NAME	BUILTUP AREA		NON- FSI AREA		FSI AREA	
	In Sq.m	In Sq.Ft	In Sq.m	In Sq.Ft	In Sq.m	In Sq.Ft
GROUND FLOOR	96.62	1040.04	----	----	96.62	1040.04
TOTAL AREA	96.62	1040.04	----	----	96.62	1040.04

APPLICANT

REGISTERED ENGINEER

[Signature]

[Signature]
Er.T.DHEENADHAYALAN.,D.C.E.,
Consulting Civil Engineer & LBS
Licensed Land Surveyor No.2020/05/0082
67A,Pappathi Amman Kovil Street,
Pothanur Post, Paramathi Velur Taluk,
Namakkal District - 638181
Cell : 9865410123