

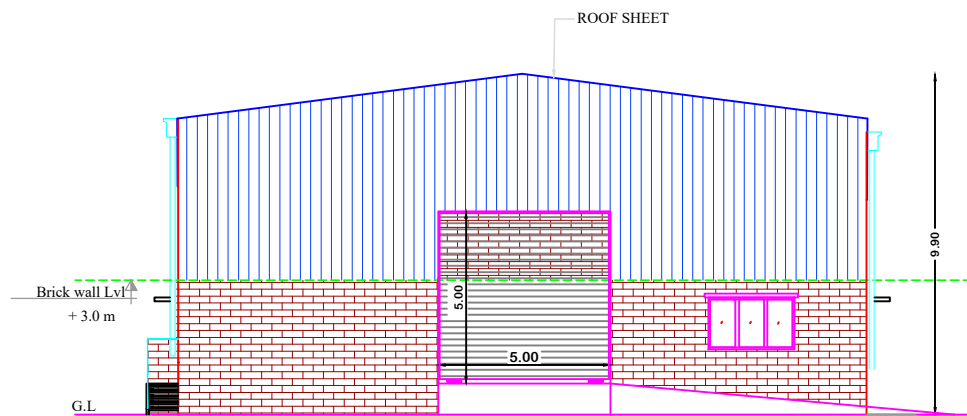



BLOCK 3 & 4

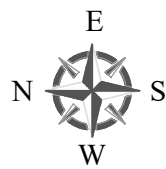

FRONT ELEVATION

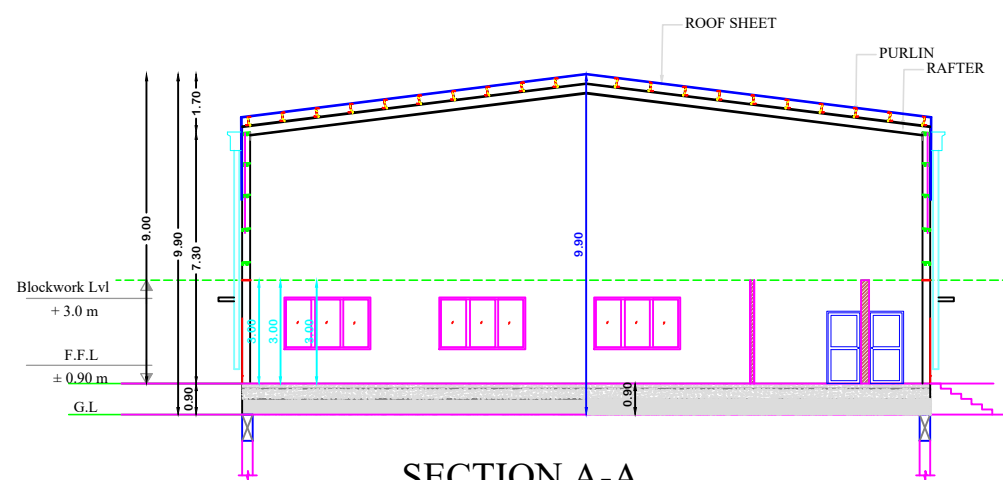


SECTION A-A

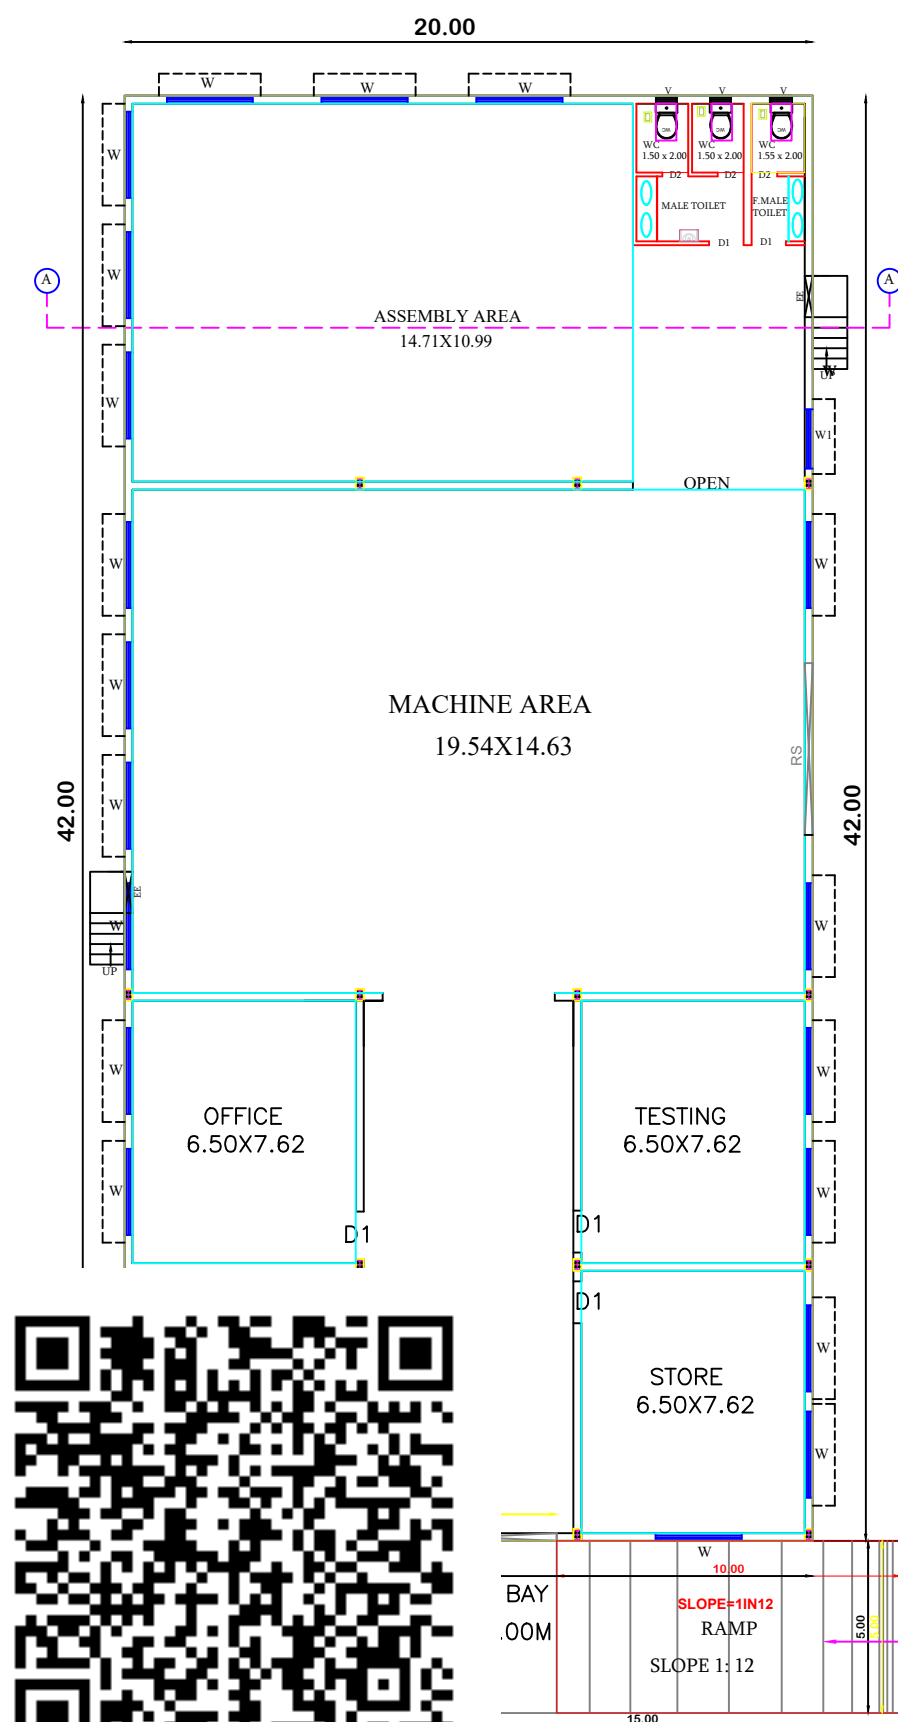

GROUND FLOOR PLAN

TYPICAL BLOCK- 3,4

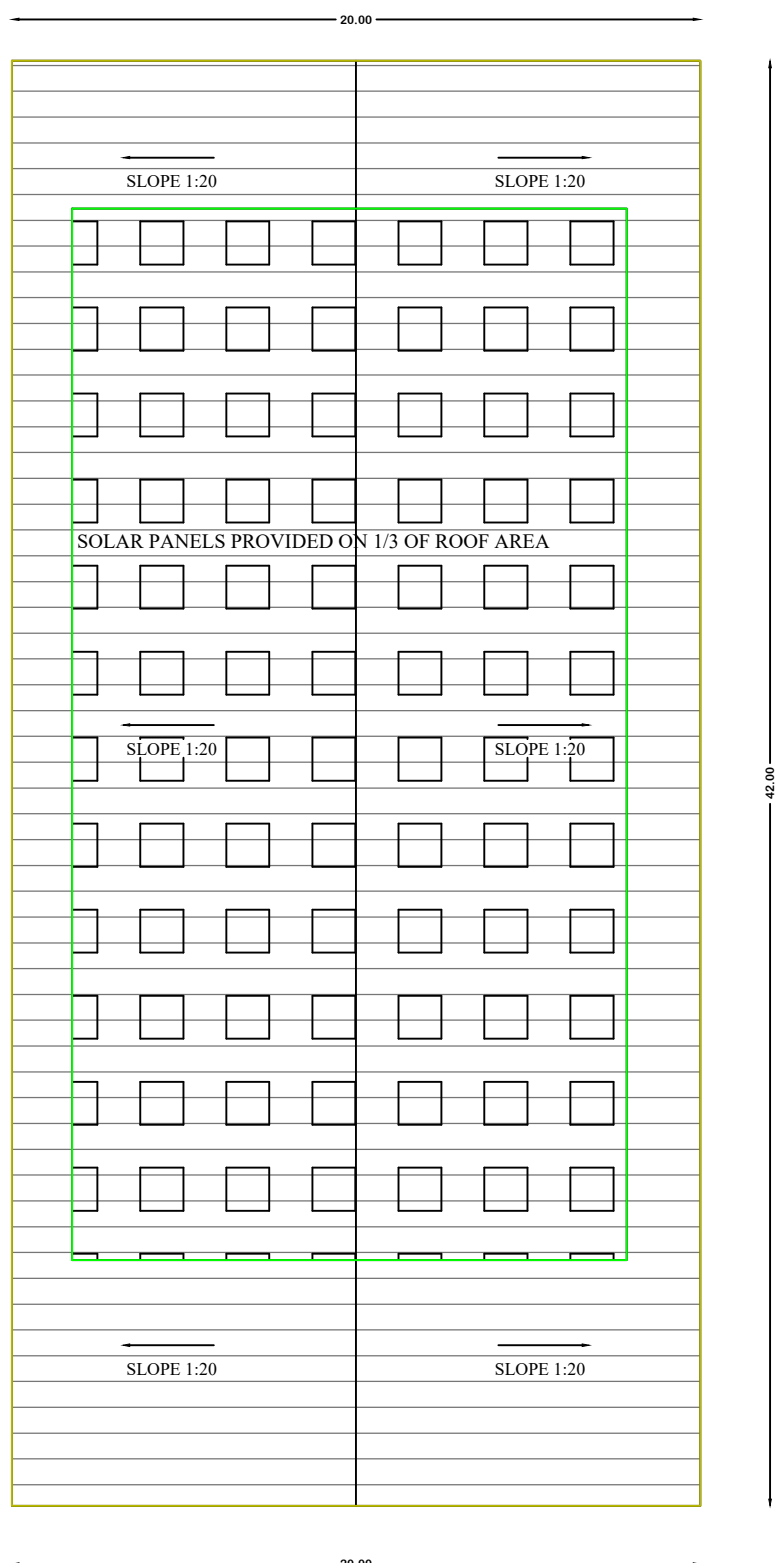

ROOF PLAN

BLOCK 3 MACHINERY DETAILS:-

S.NO	DESCRIPTION	QUANTIY	HP	TOTAL HP
1	COMPESSION MOULDING MACHINE	2	3	6
2	SPOT WELDING MACHINE	2	3	6
3	WELDING MACHINE	3	2	6
4	POWER SUPPLY 100 AMPS	1	6	6
5	POWER SUPPLY 20 AMPS	2	2	4
6	POWER SUPPLY 15 AMPS	2	1	2
7	POWER SUPPLY 2 AMPS	2	1	2
8	COIL WINDING MACHINE	2	1	2
9	DIGITAL WATT METER	2	1	2
10	INJECTION MOULING MACHINE	2	1	2
11	AIR CONDITIONERS	15	2.5	37.5
12	OTHER COMPUTER PERIPHERALS	10	0.5	5
TOTAL				80.5
CATEGORY			GREEN	


BLOCK 4 MACHINERY DETAILS:-

S.NO	DESCRIPTION	QUANTIY	HP	TOTAL HP
1	CNC ROUTER	1	2	2
2	WIRE CUTTING MACHINE	1	2	2
3	3D PRINTING MACHINE	1	3	3
4	HOT OVEN	1	3	3
5	AIR CONDITIONERS	10	2	20
6	OTHER COMPUTER PERIPHERALS	10	0.3	3
TOTAL				33

BUILDIND TECHNICAL APPROVAL

ROC NO : SWP/BPA/226734/2024
SITE BOUNDARY SHOWN AS "A-H"
INDUSTRIAL TECHNICAL APPROVAL
SWP/ INDUSTRIAL Buildind/A.D.T.C.P.(CD3) No.32/2024

SHEET NO : 02

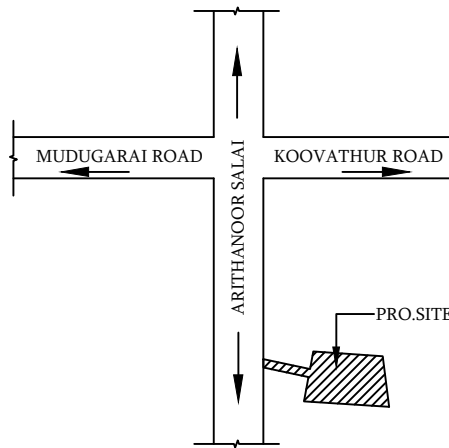

KEY REMARKS (NOT TO SCALE)

PLAN SHOWING THE PROPOSED CONSTRUCTION OF INDUSTRIAL BUILDING IN S.NO:177 / 2, 177 /3, 177/ 4, 177 / 5, 179 /1B, THIRUVATHUR VILLAGE & PANCHAYAT,LATHUR PANCHAYAT UNION, CHEYYUR TALUK, CHENGALPET DISTRICT.

CLIENT NAME :

M/S.OPERATIONAL ENERGY GROUP INDIA LIMITED

DRAWING TITLE:

BLOCK - 1, 2 - PLAN, SECTION & ELEVATION.

SCHEDULE OF JOINERIES:-

S.NO	TYPE	DESCRIPTION	SIZE
1.	RS1	ROLLING SHUTTER	5.00 X 4.00
2.	D	DOOR	1.22 X 2.13
3.	D1	DOOR	1.00 X 2.13
4.	D2	DOOR	0.90 X 2.13
5.	EE	EMERGENCY EXIT	1.20 X 2.13
6.	W	WINDOW	2.50 X 1.50
7.	V	VENTILATOR	0.60 X 0.60

PROPOSED AREA DETAILS

S.NO	DESCRIPTION	AREA IN SQ.M
3.	BLOCK-3 GROUND FLOOR AREA	840.00
4.	BLOCK-4 GROUND FLOOR AREA	840.00

NOTE:

Scale : All dimension are in meter
Scale : 1:100

COLOUR INDEX :

PROPOSED

For Operational Energy Group India Ltd.

Managing Director

OWNER SIGNATURE

N.A.

Er.M.NARENDIRAN, B.E., DCE
Reg.No: CGLDIST/RE/Gr-II/2023/06/005
Registered Engineer Grade -II(RE)
Contact: 8056600443

REGISTER ENGINEER


Er. S. UDHAYAKUMAR, B.E.M.Tech (Struct.), M.Sc(Rev) RV
Reg. Construction Eng. DTCF - CGLRGNRCE/2019/09/052
No: 20, 4th Cross Street, Anna Nagar, Chengalpattu
E-Mail : anujconstructions05@gmail.com, Mob:94431 01912

STRUCTURAL ENGINEER

BLOCK 1 & 2

OFFICE BLOCK

SHEET NO : 02

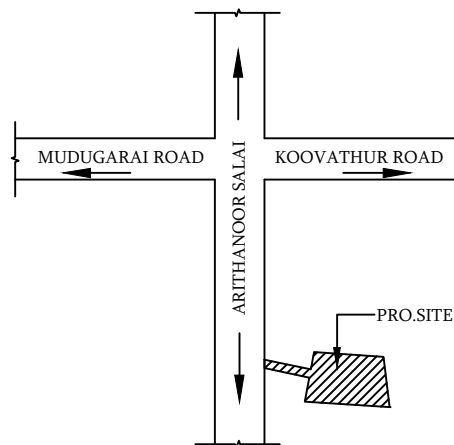

KEY PLAN [N.T.S.]

PLAN SHOWING THE PROPOSED CONSTRUCTION OF INDUSTRIAL BUILDING IN S.NO:177 / 2, 177 /3, 177/ 4, 177 / 5, 179 /1B, THIRUVATHUR VILLAGE & PANCHAYAT,LATHUR PANCHAYAT UNION, CHEYYUR TALUK, CHENGALPET DISTRICT.

CLIENT NAME :

M/S.OPERATIONAL ENERGY GROUP INDIA LIMITED

DRAWING TITLE:

BLOCK - 1, 2 - PLAN, SECTION & ELEVATION.

SCHEDULE OF JOINERIES:-

S.NO	TYPE	DESCRIPTION	SIZE
1.	RS1	ROLLING SHUTTER	5.00 X 4.00
2.	D	DOOR	1.22 X 2.13
3.	D1	DOOR	1.00 X 2.13
4.	D2	DOOR	0.90 x 2.13
5.	EE	EMERGENCY EXIT	1.20 x 2.13
6.	W	WINDOW	2.50 x 1.50
7.	V	VENTILATOR	0.60 x 0.60

PROPOSED AREA DETAILS

S.NO	DESCRIPTION	AREA IN SQ.M
1.	BLOCK-1 GROUND FLOOR AREA	840.00
2.	BLOCK-2 GROUND FLOOR AREA	840.00
5.	OFFICE BLOCK AREA	81.00

NOTE:

Scale : All dimension are in meter
Scale : 1:100

COLOUR INDEX :

PROPOSED

For Operational Energy Group India Ltd.

Managing Director

OWNER SIGNATURE

N.A.

Er.M.NARENDIRAN, B.E., DCE

Reg.No: CGLDIST/RE/Gr-IV/2023/06/005

Registered Engineer Grade -II(RE)

Contact: 8056600443

REGISTER ENGINEER

S.S.


Er.S.UDHAYAKUMAR, B.E.,M.Tech (Struct), M.Sc(Rev) /PV

Reg. Construction Eng. DTCP - CGLRGNRCE/2019/0052


No. 20, 4th Cross Street, Anna Nagar, Chengalpattu

E-Mail : anjupconstruction@gmail.com, Mob:94451 01912


STRUCTURAL ENGINEER

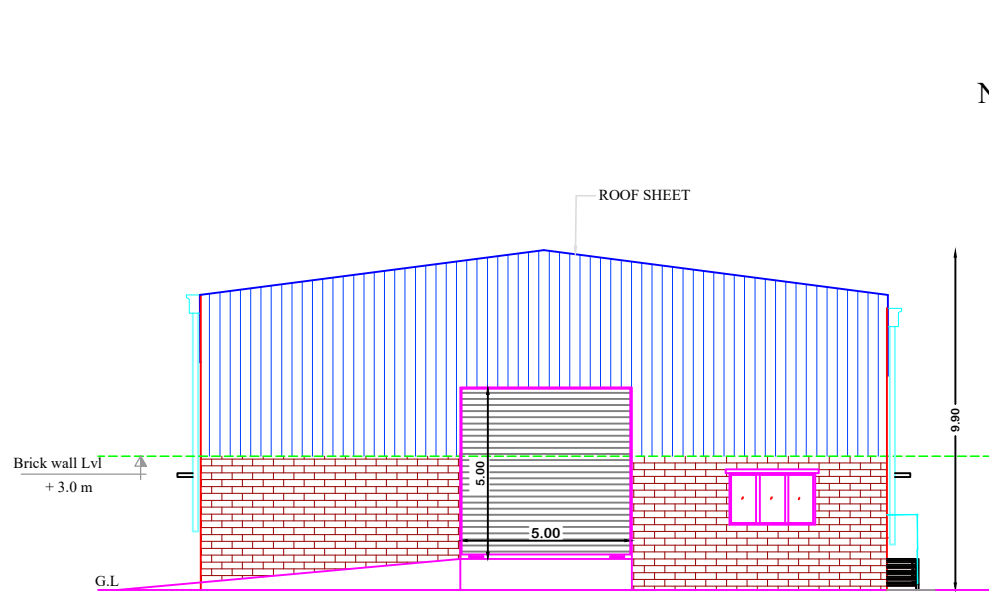

FRONT ELEVATION

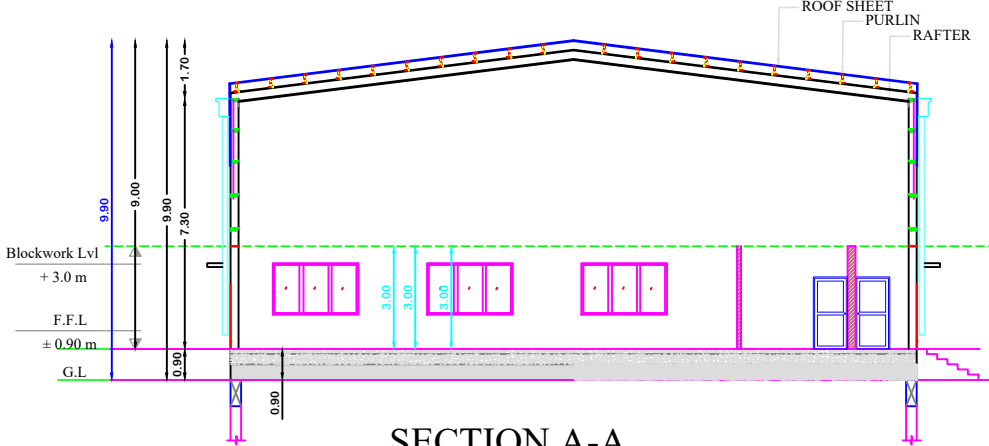


SECTION A-A

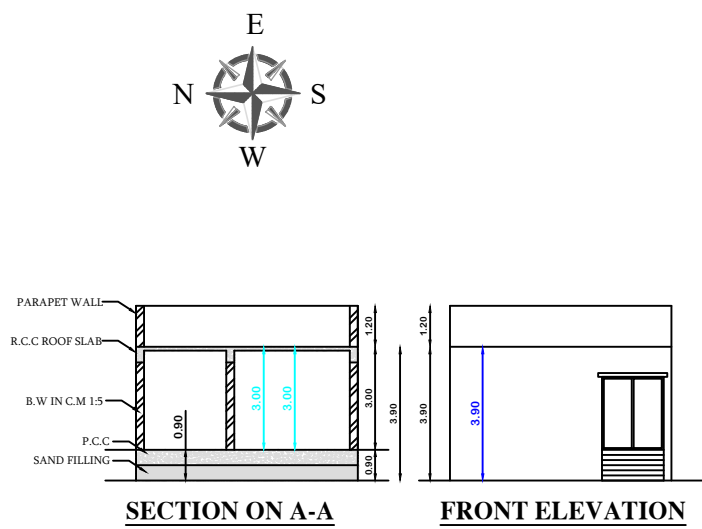

SECTION ON A-A

FRONT ELEVATION

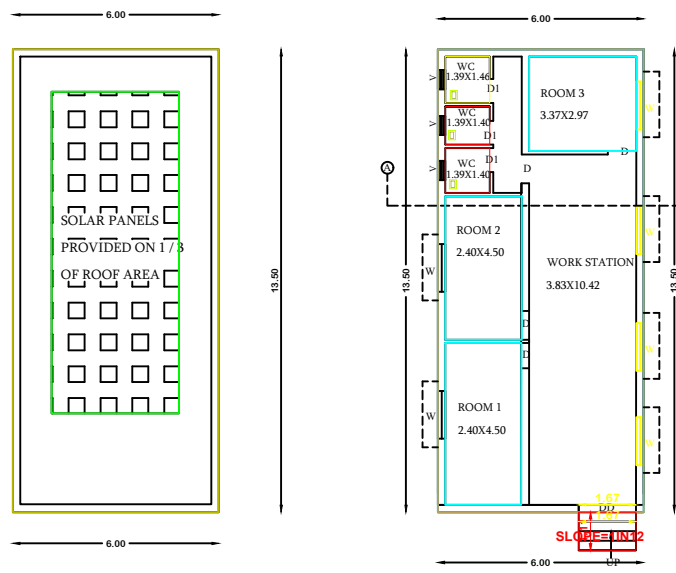

SCHEDULE OF JOINERIES:-

S.NO	TYPE	DESCRIPTION	SIZE
1.	DD	DOOR	1.80 X 2.13
2.	D	DOOR	0.90 X 2.13
3.	D1	DOOR	0.75 x 2.13
4.	W	WINDOW	1.50 x 1.22
5.	V	VENTILATOR	0.60 x 0.60

OFFICE LOAD

1	AIR CONDITIONERS	5	2	10
2	OTHER COMPUTER PERIPHERALS	5	0.3	1.5
TOTAL				11.5

1	AIR CONDITIONERS	5	2.5	12.5
2	OTHER COMPUTER PERIPHERALS	5	0.3	1.5
TOTAL				14

MACHINERY DETAILS:-

S.NO	DESCRIPTION	QUANTITY	HP	TOTAL HP
1	VERTICAL TURRET MILLING MACHINE	4	4	16
2	CENTER LATHE TURRET LATHE SHEARING MACHINE	3	3	9
3	SHEARING MACHINE	3	2	6
4	BAND SAW CUTTING MACHINE	3	5	15
5	DRILLING MACHINE	3	2	6
6	TAPPING MACHINE	5	1	5
7	POWER PRESS	2	1	2
8	ENGRAVING MACHINE	2	1	2
9	AIR COMPRESSOR	4	3	12
10	VIBRATION TABLE	1	3	3
11	HOT OVEN	1	5	5
TOTAL				85
CATEGORY				GREEN


BUILDIND TECHNICAL APPROVAL

ROC NO : SWP/BPA/226734/2024

SITE BOUNDARY SHOWN AS "A-H"


INDUSTRIAL TECHNICAL APPROVAL

SWP/ INDUSTRIAL Buildind/A.D.T.C.P.(CD3) No.32/2024

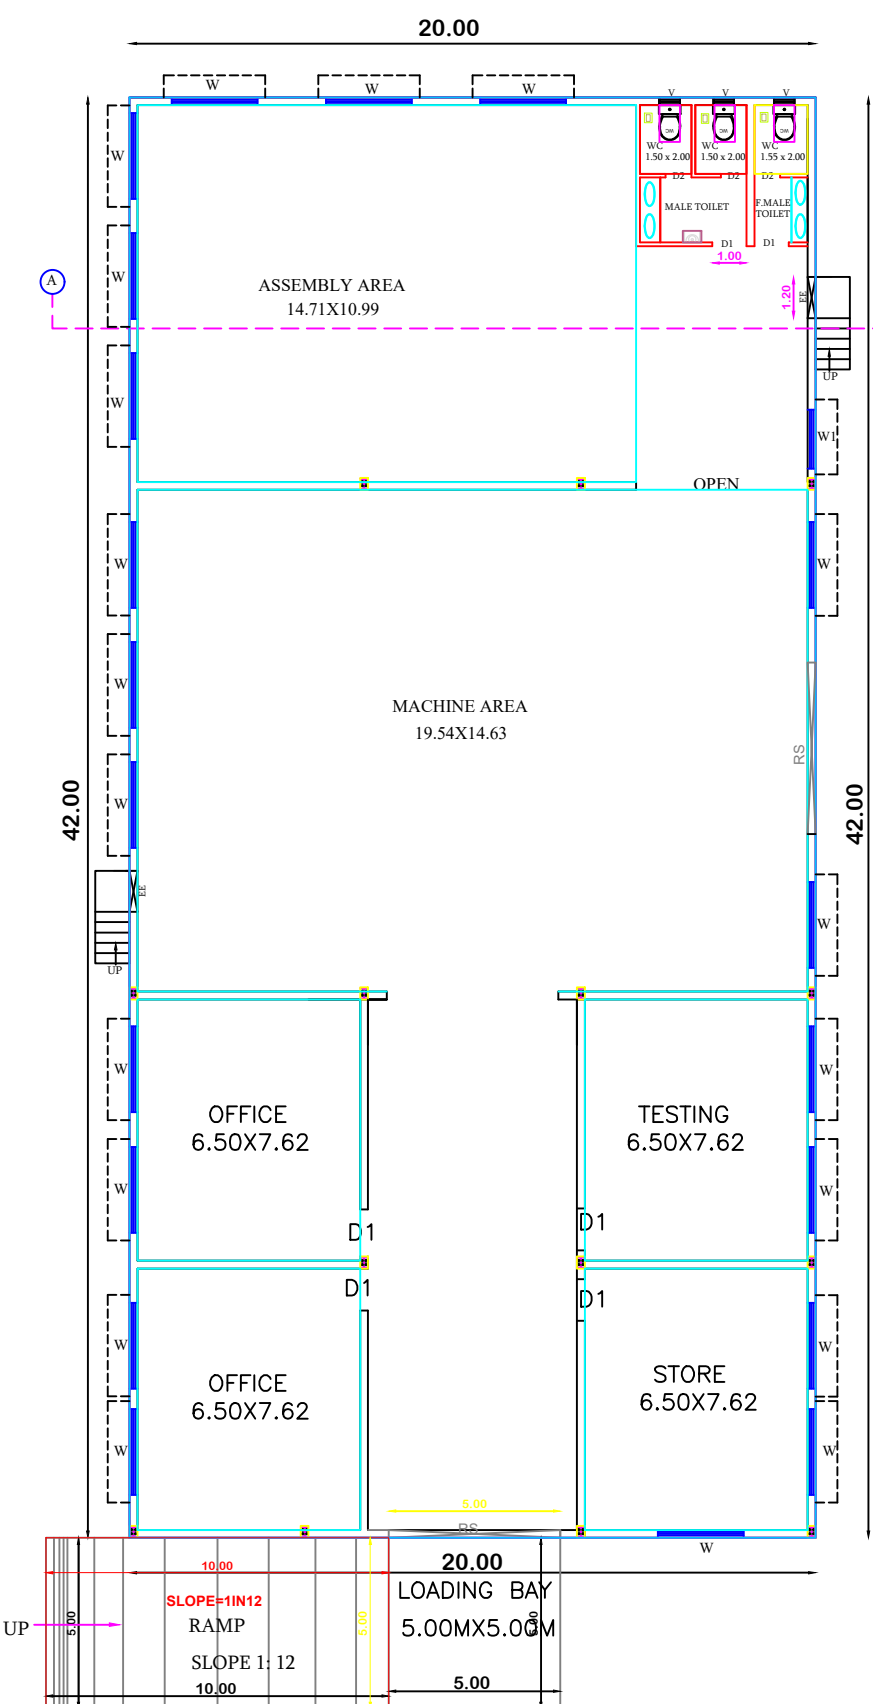

GROUND FLOOR PLAN

TYPICAL BLOCK- 1,2

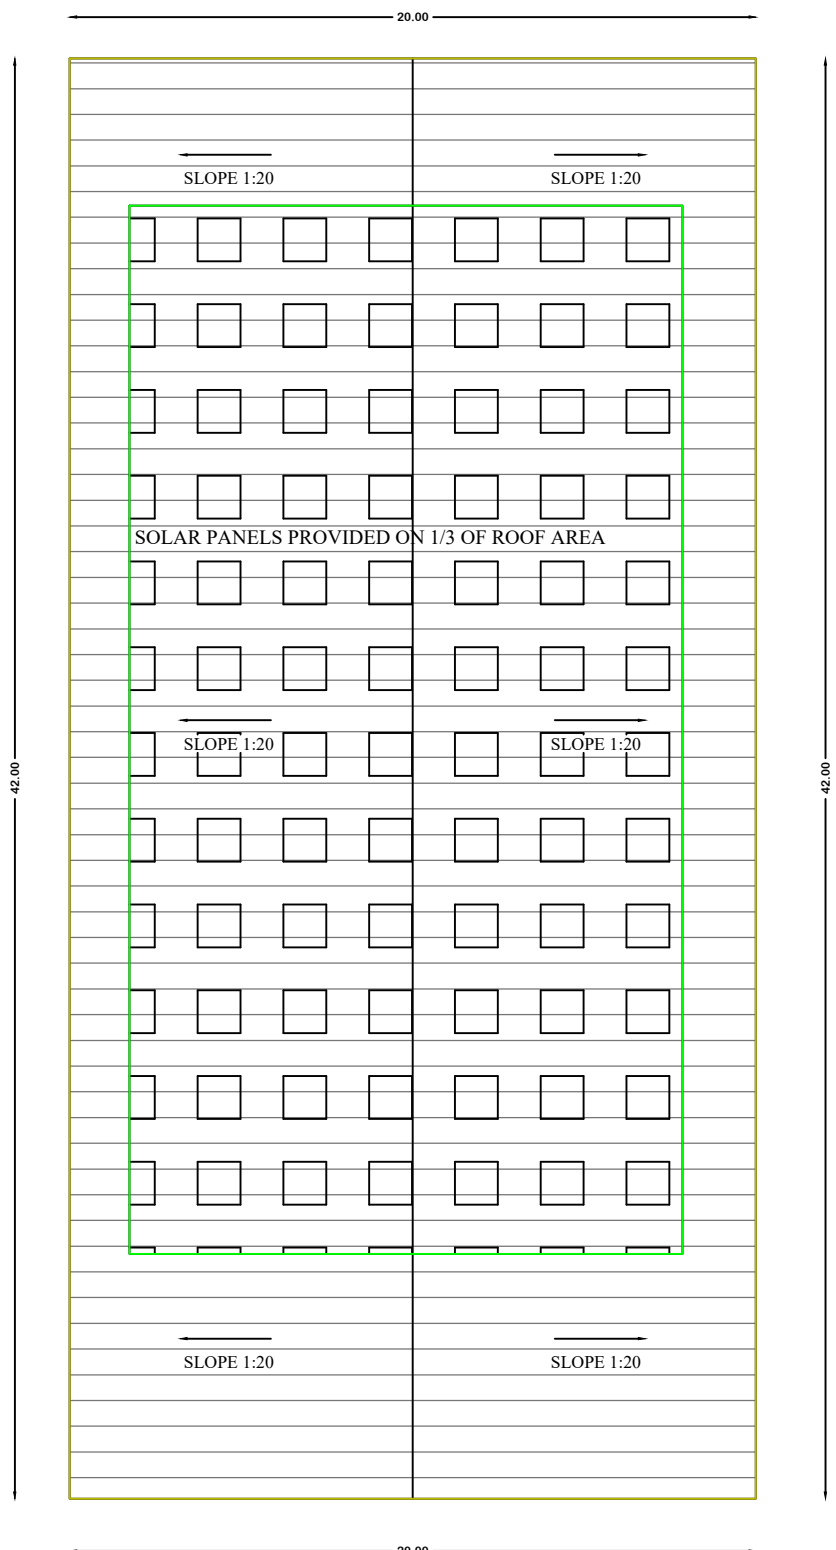

ROOF PLAN

