


PLAN SHOWING THE PROPOSED CONSTRUCTION OF HIGH RISE COMMERCIAL BUILDING CONSIST OF BASEMENT + GROUND + 3 UPPER FLOORS COMPRISED IN SURVEY No: 107B, 108/1, 109/3, 109/5, 111/1A1 & 111/1B1 OF MELAKOTTAIYUR VILLAGE, VANDALUR TALUK, CHENGALPET DISTRICT.

1. FOUNDATION IN P.C.C 1:5:10 OVER SAND FILLING
2. BASEMENT WITH RCC M25 MIX & RCC M25 MIX COLUMNS
3. SUPER STRUCTURE IN BLOCK WORK
4. FOUNDATION WITH R.C.C COLUMNS M25 MIX
5. FLOORING USING CEMENT CONCRETE IN UTILITY AREA
6. VACUUM DEWATERING FLOORING IN BASEMENT
7. INTERNAL PLASTERING OF 12mm THK. M.C. 1:3:AND EXTERNAL PLASTERING OF 18mm THK. C.M. 1:6
8. RCC ROOF SLAB AND BEAMS OF M25 WITH REQUIRED DEPTH.
9. RCC LINTEL OF M25 WITH REQUIRED DEPTH
10. WEATHERING COURSE PROVIDED OVER ROOF SLAB
11. JOINERY - UPVC/ALUMINIUM GLAZED WINDOWS, VENTILATORS AND DOORS

ORIENTATION	REFERENCE
	PROPOSED
	BOUNDARY
	ROAD

SCALE:- 1:150	SHEET NO. 08/08
---------------	-----------------



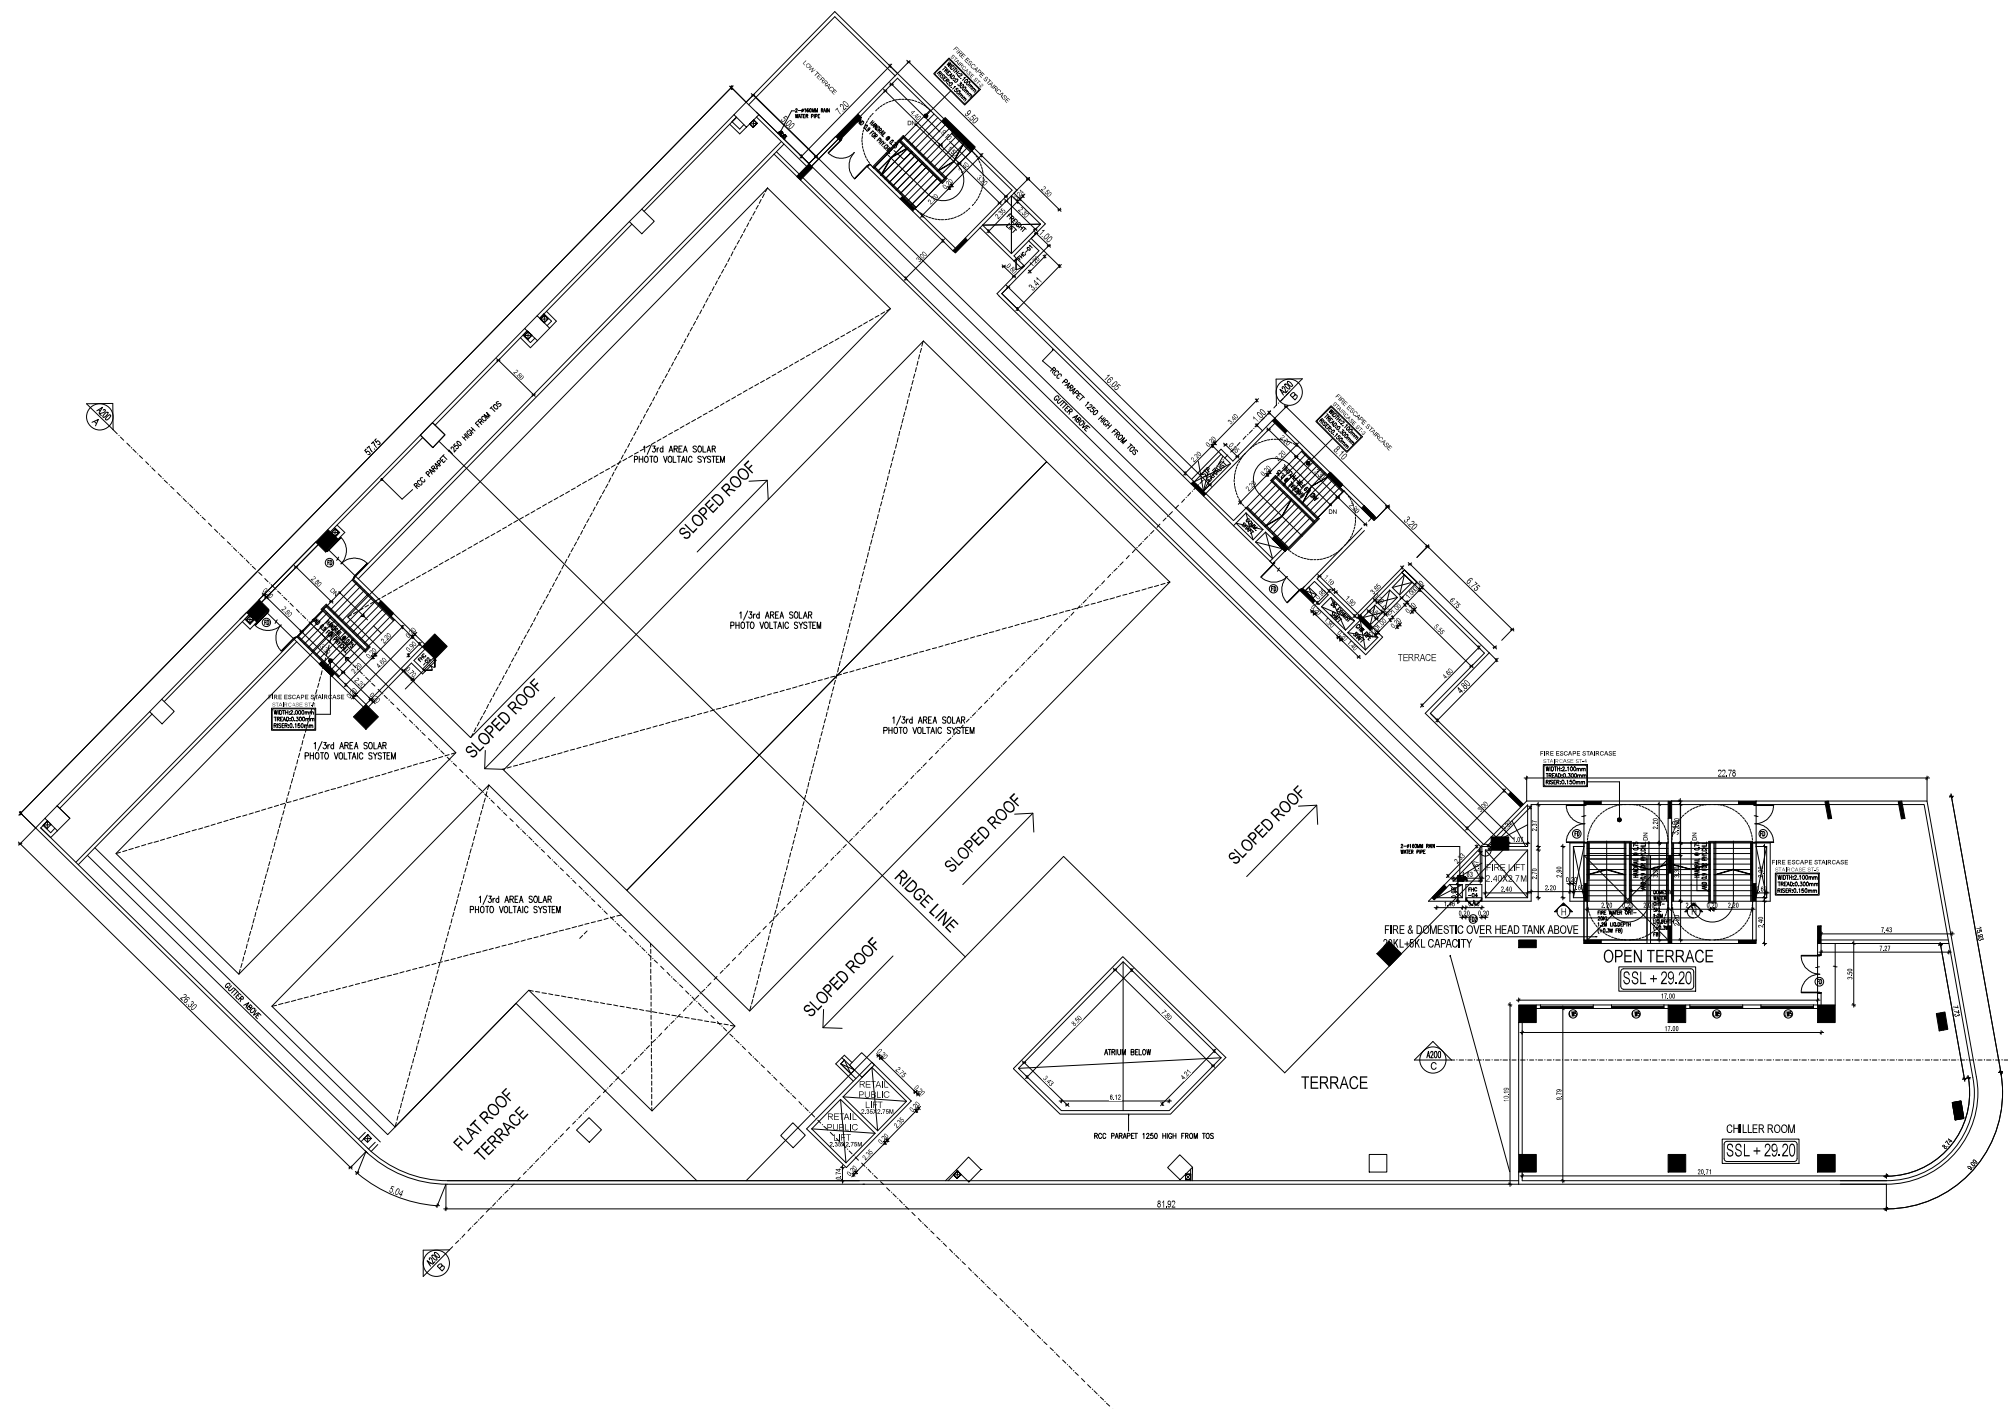

PROJECT TITLE :

PLAN SHOWING THE PROPOSED CONSTRUCTION OF HIGH RISE COMMERCIAL BUILDING CONSIST OF BASEMENT + GROUND + 3 UPPER FLOORS COMPRISED IN SURVEY No: 107B, 108/1, 109/3, 109/5, 111/1A1 & 111/1B1 OF MELAKOTTAYUR VILLAGE, VANDALUR TALUK, CHENGALPET DISTRICT.


MATERIAL SPECIFICATION FOR PROPOSED WORK

- | | |
|-----|---|
| 1. | FOUNDATION IN P.C.C 1:5:10 OVER SAND FILLING |
| 2. | BASEMENT WITH RCC M25 MIX & RCC M25 MIX COLUMNS |
| 3. | SUPER STRUCTURE IN BLOCK WORK |
| 4. | FOUNDATION WITH R.C.C COLUMNS M25 MIX |
| 5. | FLOORING USING CEMENT CONCRETE IN UTILITY AREA |
| 6. | VACUUM DEWATERING FLOORING IN BASEMENT |
| 7. | INTERNAL PLASTERING OF 12mm THK. C.M 1:3:AND EXTERNAL PLASTERING OF 18mm THK. C.M 1:6 |
| 8. | RCC ROOF SLAB AND BEAMS OF M25 WITH REQUIRED DEPTH. |
| 9. | RCC UNTEL OF M25 WITH REQUIRED DEPTH |
| 10. | WEATHERING COURSE PROVIDED OVER ROOF SLAB |
| 11. | JOINERY – UPVC/ALUMINIUM GLAZED WINDOWS, VENTILATORS AND DOORS |

TERRACE FLOOR PLAN

ORIENTATION

North

 

REFERENCE

PROPOSAL

BOUNDARY

ROAD

NOTE:

ALL DIMENSIONS ARE IN METERS

OWNER'S SIGNATURE :

For CASAGRAND MAGNUM PRIVATE LIMITED

Authorized Signat

STRUCTURAL ENGINEER'S SIGNATURE :



Dr. J. SURESH, M.E., MIE., P.
Structural Engineer
Plot No. 555, VGP Layout, Mullai Street
Uthandi, Chennai - 600 119.
Reg. No. SE/GR-1/19/02/003
Reg. No. HSE/2008/2019
Reg. No. CGLRGN/SE/GR-1/2019/06

ARCHITECT SIGNATURE :


P.S. ✓

P. ELANCHEZHIAN, B.Arch., M.
Reg. Architect No: CA/2003/30729

TERRACE FLOOR PLAN

SCALE:- 1:150

SHEET NO. 07/08

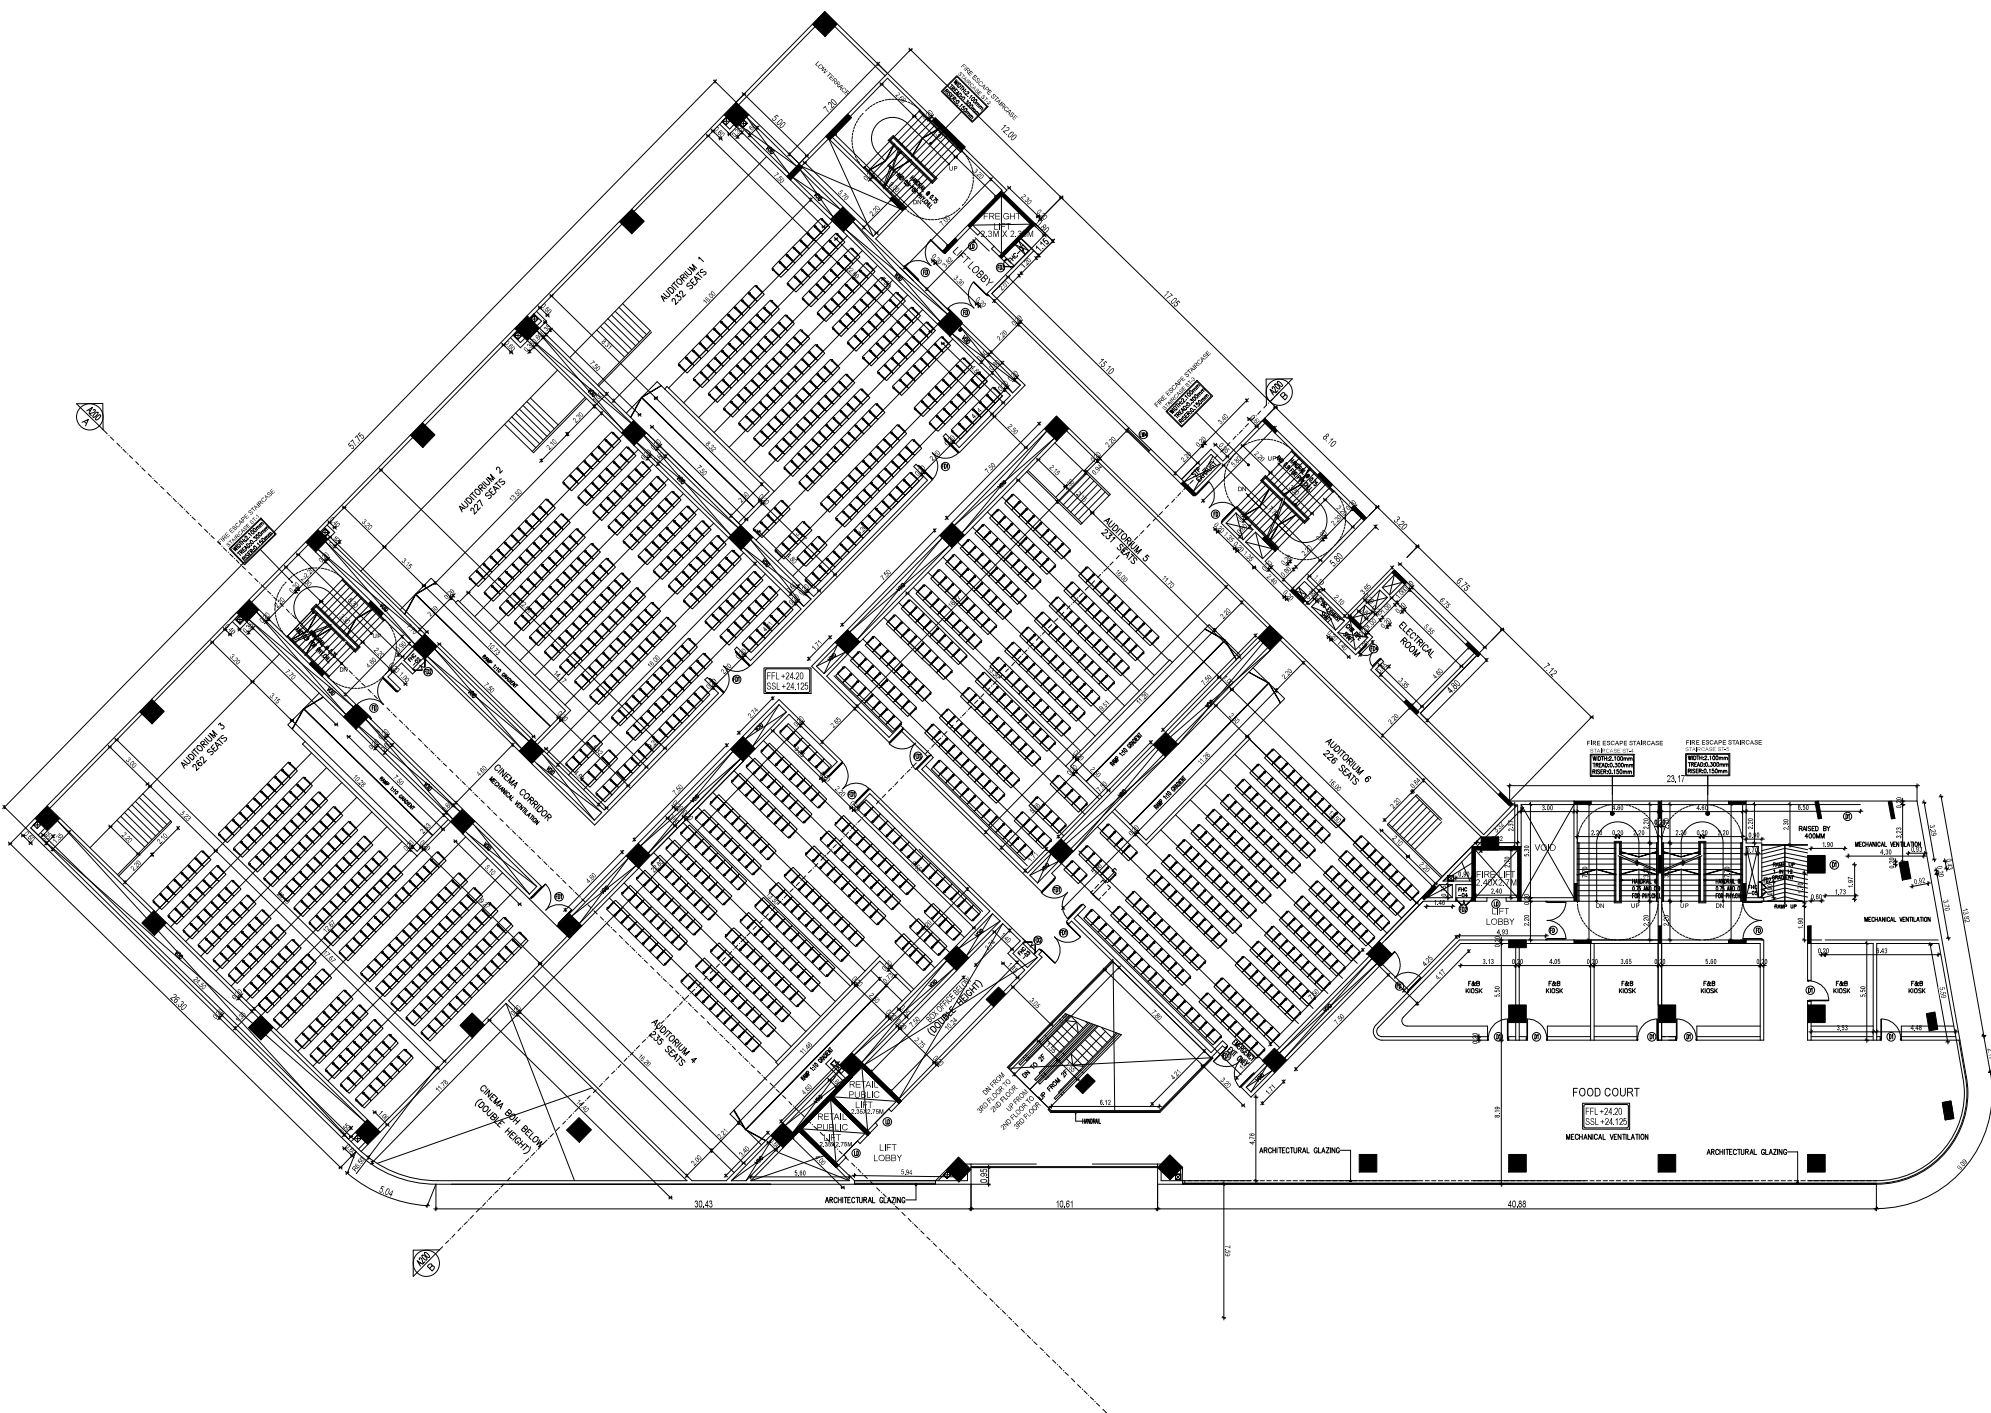

THIRD FLOOR PLAN

PROJECT TITLE :
PLAN SHOWING THE
PROPOSED CONSTRUCTION
OF HIGH RISE COMMERCIAL
BUILDING CONSIST OF
BASEMENT + GROUND + 3
UPPER FLOORS COMPRISED
IN SURVEY No: 107B, 108/1,
109/3, 109/5, 111/1A1 & 111/1B1
OF MELAKOTTAIYUR VILLAGE,
VANDALUR TALUK,
CHENGALPET DISTRICT.

- MATERIAL SPECIFICATION FOR PROPOSED WORK
1. FOUNDATION IN P.C.C 1:5:10 OVER SAND FILLING
 2. BASEMENT WITH RCC M25 MIX & RCC M25 MIX COLUMNS
 3. SUPER STRUCTURE IN BLOCK WORK
 4. FOUNDATION WITH R.C.C COLUMNS M25 MIX
 5. FLOORING USING CEMENT CONCRETE IN UTILITY AREA
 6. VACUUM DEWATERING FLOORING IN BASEMENT
 7. INTERNAL PLASTERING OF 12mm THK. C.M. 1:3:6
 8. RCC ROOF SLAB AND BEAMS OF M25 WITH REQUIRED DEPTH.
 9. RCC LINTEL OF M25 WITH REQUIRED DEPTH
 10. WEATHERING COURSE PROVIDED OVER ROOF SLAB
 11. JOINERY - UPVC/ALUMINIUM GLAZED WINDOWS, VENTILATORS AND DOORS

THIRD FLOOR PLAN

ORIENTATION	REFERENCE
North	☐ PROPOSAL
	☐ BOUNDARY
	☐ ROAD

NOTE:
ALL DIMENSIONS ARE IN METERS

OWNER'S SIGNATURE :

For CASAGRAN MAGNUM PRIVATE LIMITED

Authorized Signatory


STRUCTURAL ENGINEER'S SIGNATURE :

Dr. J. SURESH, M.E., M.E., Ph.D.
Structural Engineer
Plot No. 555, VGP Layout, Madhav Street,
Uthandi, Chennai - 600 155.
Reg. No. SE/GR/19/02/003
Reg. No. CGR/GR/SE/GR-1/2019/06/012

ARCHITECT SIGNATURE :

P. ELANCHEZHIAN, B.Arch., M.T.P.
Reg. Architect No: CA/2003/30729

THIRD FLOOR PLAN

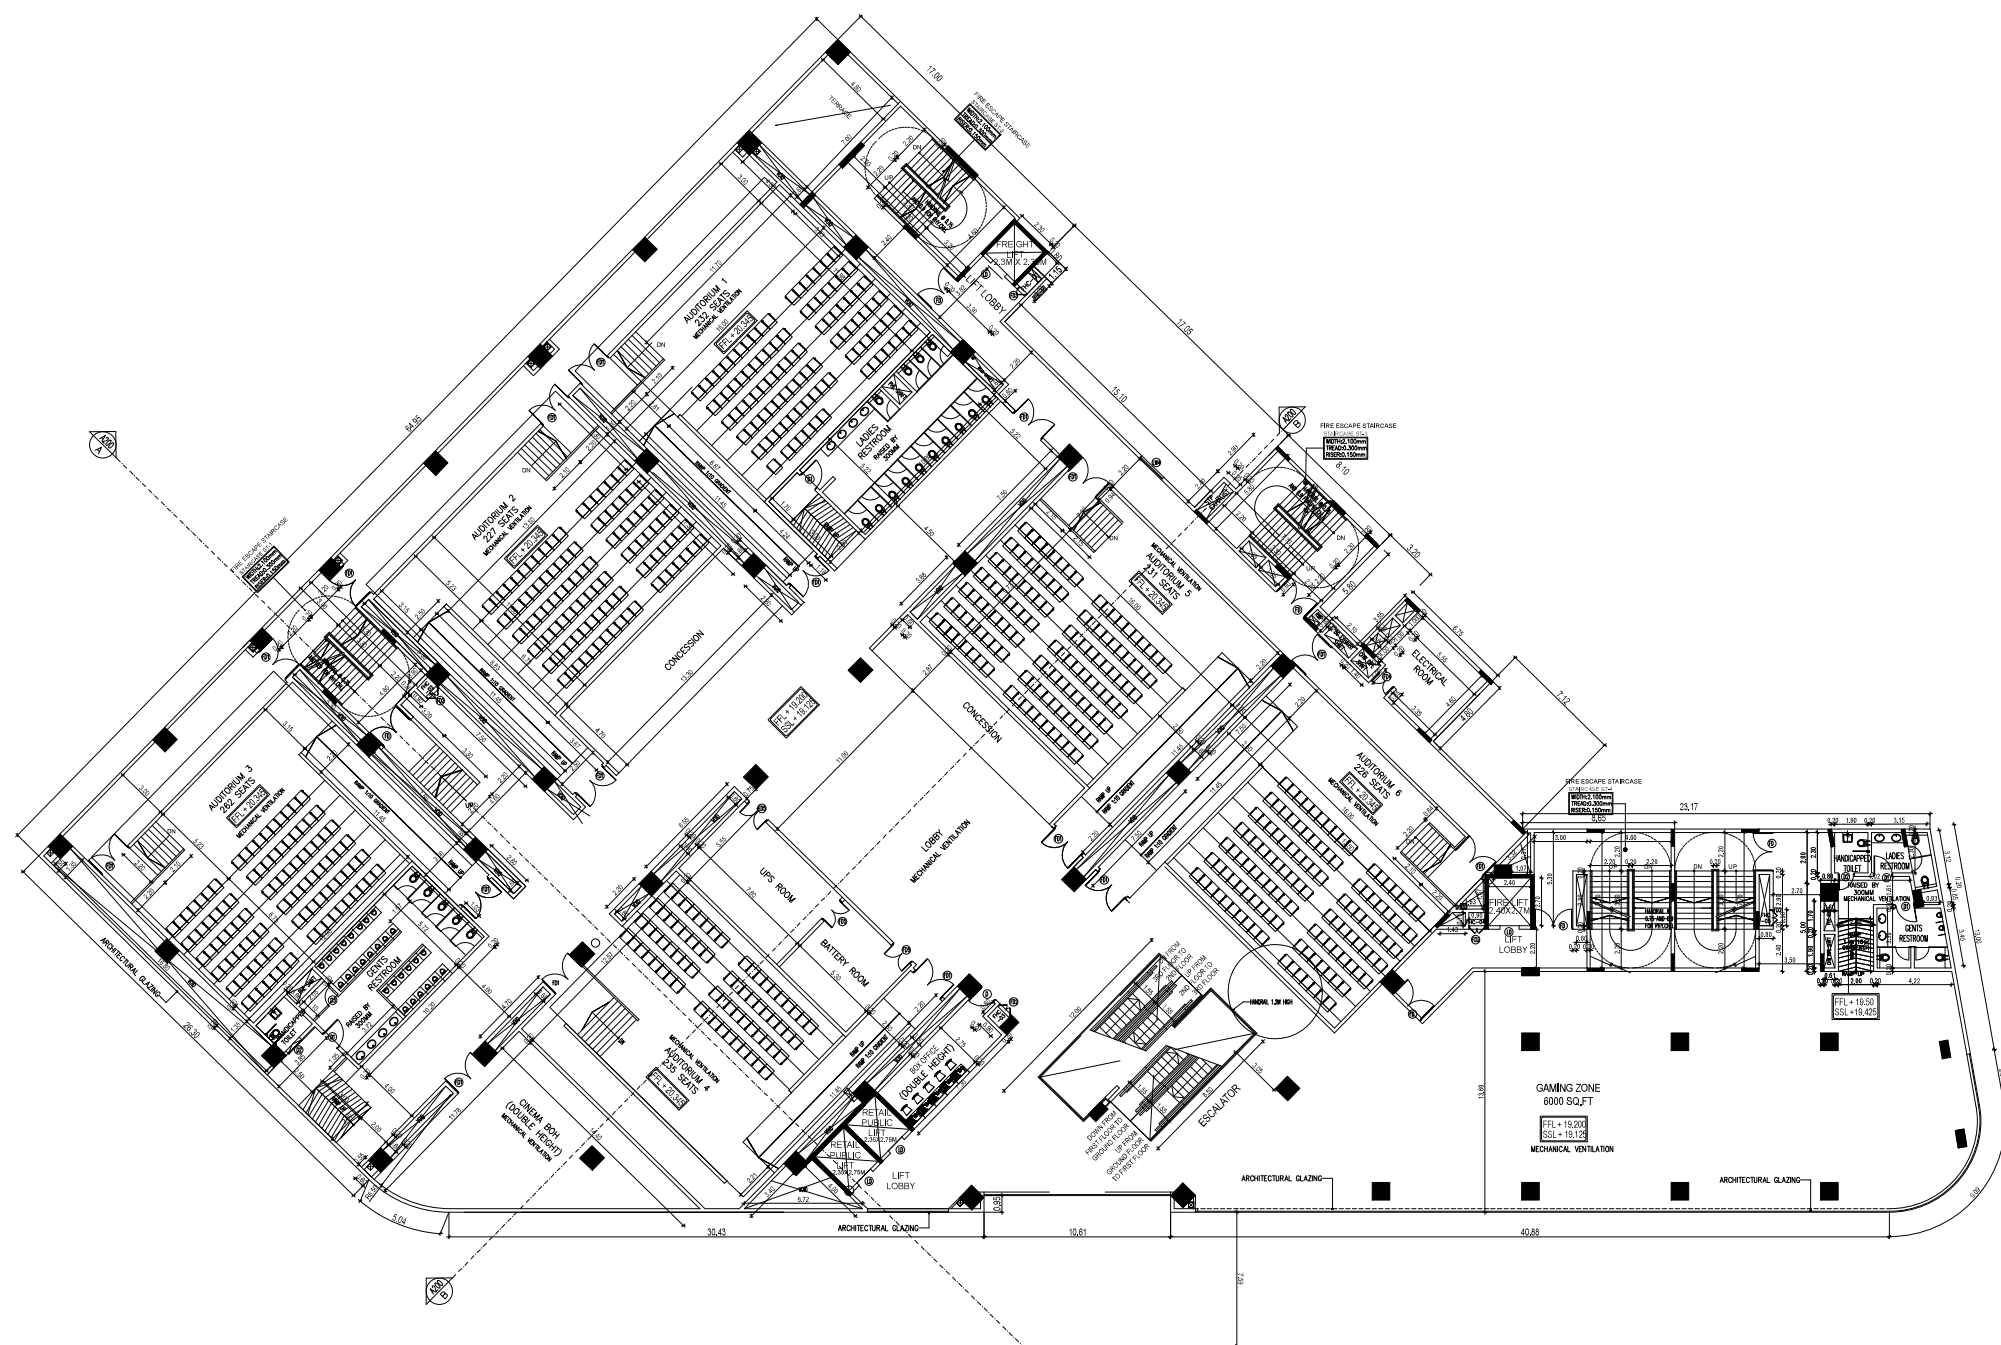

PROJECT TITLE :

PLAN SHOWING THE PROPOSED CONSTRUCTION OF HIGH RISE COMMERCIAL BUILDING CONSIST OF BASEMENT + GROUND + 3 UPPER FLOORS COMPRISED IN SURVEY No: 107B, 108/1, 109/3, 109/5, 111/1A1 & 111/1B1 OF MELAKOTTAIYUR VILLAGE, VANDALUR TALUK, CHENGALPET DISTRICT.

MATERIAL SPECIFICATION FOR PROPOSED WORK

1. FOUNDATION IN P.C.C 1:5:10 OVER SAND FILLING
2. BASEMENT WITH RCC M25 MIX & RCC M25 MIX COLUMNS
3. SUPER STRUCTURE IN BLOCK WORK
4. FOUNDATION WITH R.C.C COLUMNS M25 MIX
5. FLOORING USING CEMENT CONCRETE IN UTILITY AREA
6. VACUUM DEWATERING FLOORING IN CEMENT.
7. INTERNAL PLASTERING OF 12mm Thk. C.M. 1:3:AND
EXTERNAL PLASTERING OF 18mm Thk. C.M. 1:6
8. RCC ROOF SLAB AND BEAMS OF M25 WITH REQUIRED DEPTH.
9. RCC LINTEL OF M25 WITH REQUIRED DEPTH
10. WEATHERING COURSE PROVIDED OVER ROOF SLAB
11. JOINERY – UPVC/ALUMINIUM GLAZED WINDOWS, VENTILATORS AND DOORS

SECOND FLOOR PLAN

ORIENTATION

North



REFERENCE

PROPOSAL

BOUNDARY

ROAD

NOTE

ALL DIMENSIONS ARE IN METERS

OWNER'S SIGNATURE :

For CASAGRAND MAGNUM PRIVATE LIMITED

Authorized Signatory

STRUCTURAL ENGINEER'S SIGNATURE :



Dr. J. SURESH, M.E., MIE., Ph.D.
Structural Engineer
Plot No. 555, VGP Layout, Mullai Street,
Uthandi, Chennai - 600 119.
Reg. No. SE/GR-1/19/02/003
Reg. No. KSC100382019
Reg. No. CGLRGN/SE/GR-1/2019/06/01

ARCHITECT SIGNATURE :


P. Sh

P. ELANCHEZHIAN, B.Arch., M.T.
Reg. Architect No: CA/2003/30729

SECOND FLOOR PLAN

SCALE:- 1:150

SHEET NO. 05/08

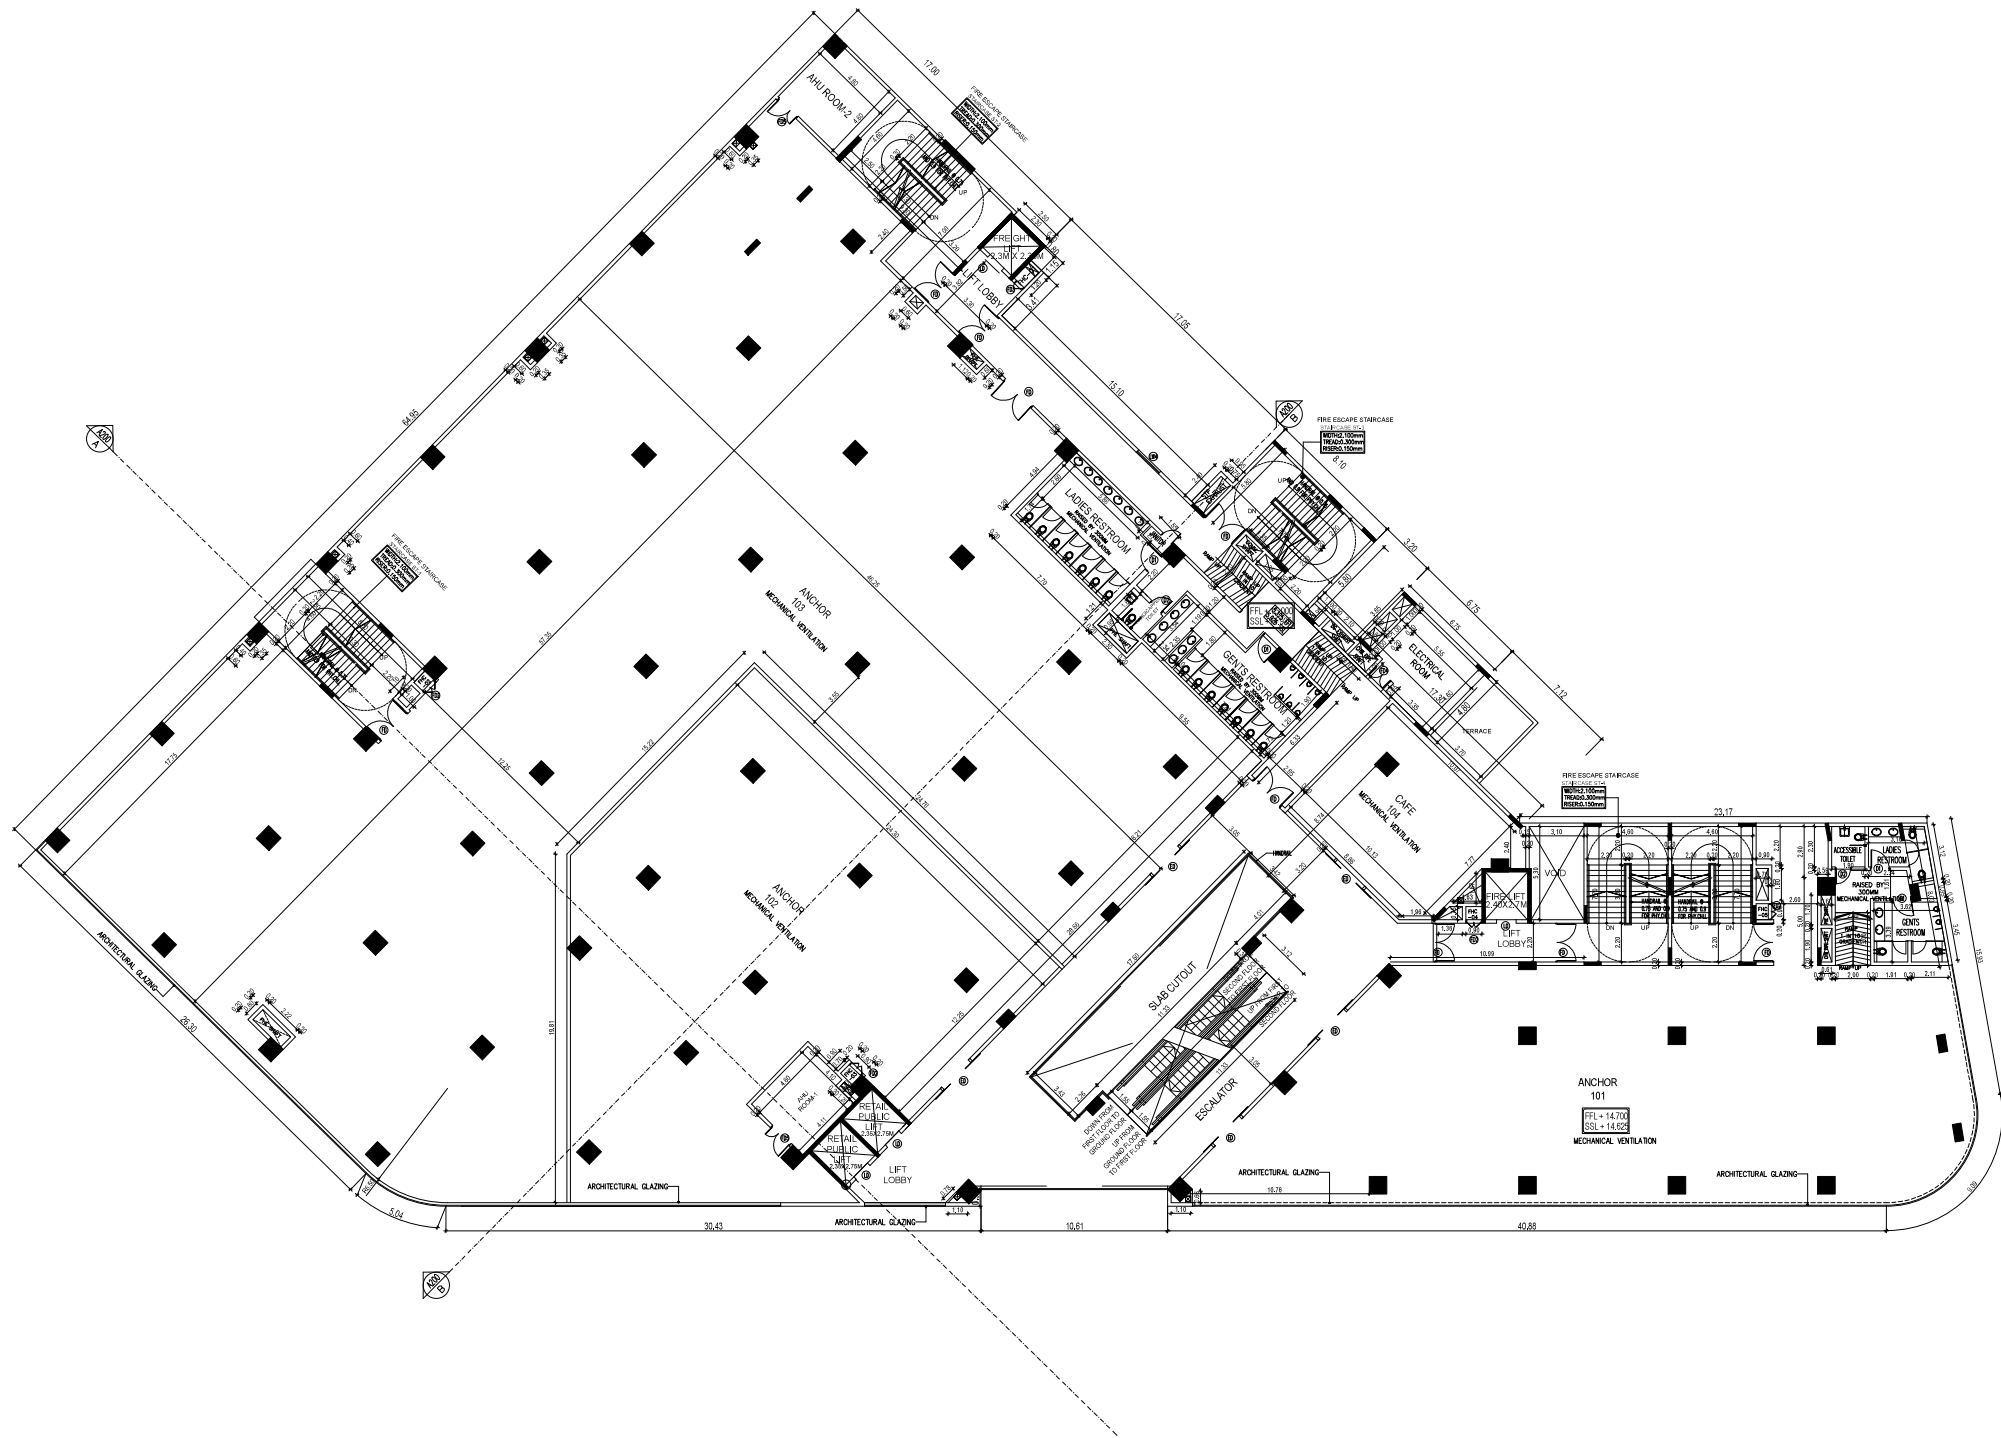

FIRST FLOOR PLAN

PROJECT TITLE :

PLAN SHOWING THE PROPOSED CONSTRUCTION OF HIGH RISE COMMERCIAL BUILDING CONSIST OF BASEMENT + GROUND + 3 UPPER FLOORS COMPRISED IN SURVEY No: 107B, 108/1, 109/3, 109/5, 111/1A1 & 111/1B1 OF MELAKOTTAIYUR VILLAGE, VANDALUR TALUK, CHENGALPET DISTRICT.

- MATERIAL SPECIFICATION FOR PROPOSED WORK
1. FOUNDATION IN P.C.C 1:5:10 OVER SAND FILLING
 2. BASEMENT WITH RCC M25 MIX & RCC M25 MIX COLUMNS
 3. SUPER STRUCTURE IN BLOCK WORK
 4. FOUNDATION WITH R.C.C COLUMNS M25 MIX
 5. FLOORING USING CEMENT CONCRETE IN UTILITY AREA
 6. VACUUM DEWATERING FLOORING IN BASEMENT
 7. INTERNAL PLASTERING OF 12mm THK. C.M. 1:3:6
 8. RCC ROOF SLAB AND BEAMS OF M25 WITH REQUIRED DEPTH.
 9. RCC LINTEL OF M25 WITH REQUIRED DEPTH
 10. WEATHERING COURSE PROVIDED OVER ROOF SLAB
 11. JOINERY - UPVC/ALUMINIUM GLAZED WINDOWS, VENTILATORS AND DOORS

FIRST FLOOR PLAN

ORIENTATION	REFERENCE
North	☐ PROPOSAL
	☐ BOUNDARY
N	☐ ROAD

NOTE:

ALL DIMENSIONS ARE IN METERS

OWNER'S SIGNATURE :

For CASAGRAN MAGNUM PRIVATE LIMITED


STRUCTURAL ENGINEER'S SIGNATURE :

Dr. J. SURESH, M.E., M.Sc., Ph.D.
Structural Engineer
Plot No. 555, VGP Layout, Mullai Street,
Uthandi, Chennai - 600 115.
Reg. No. SE/GR-1/19/02/003
Reg. No. COURGN/SE/GR-1/2019/06/012

ARCHITECT SIGNATURE :

P. ELANCHEZHIAN, B.Arch., M.T.P.
Reg. Architect No: CA/2003/30729

FIRST FLOOR PLAN

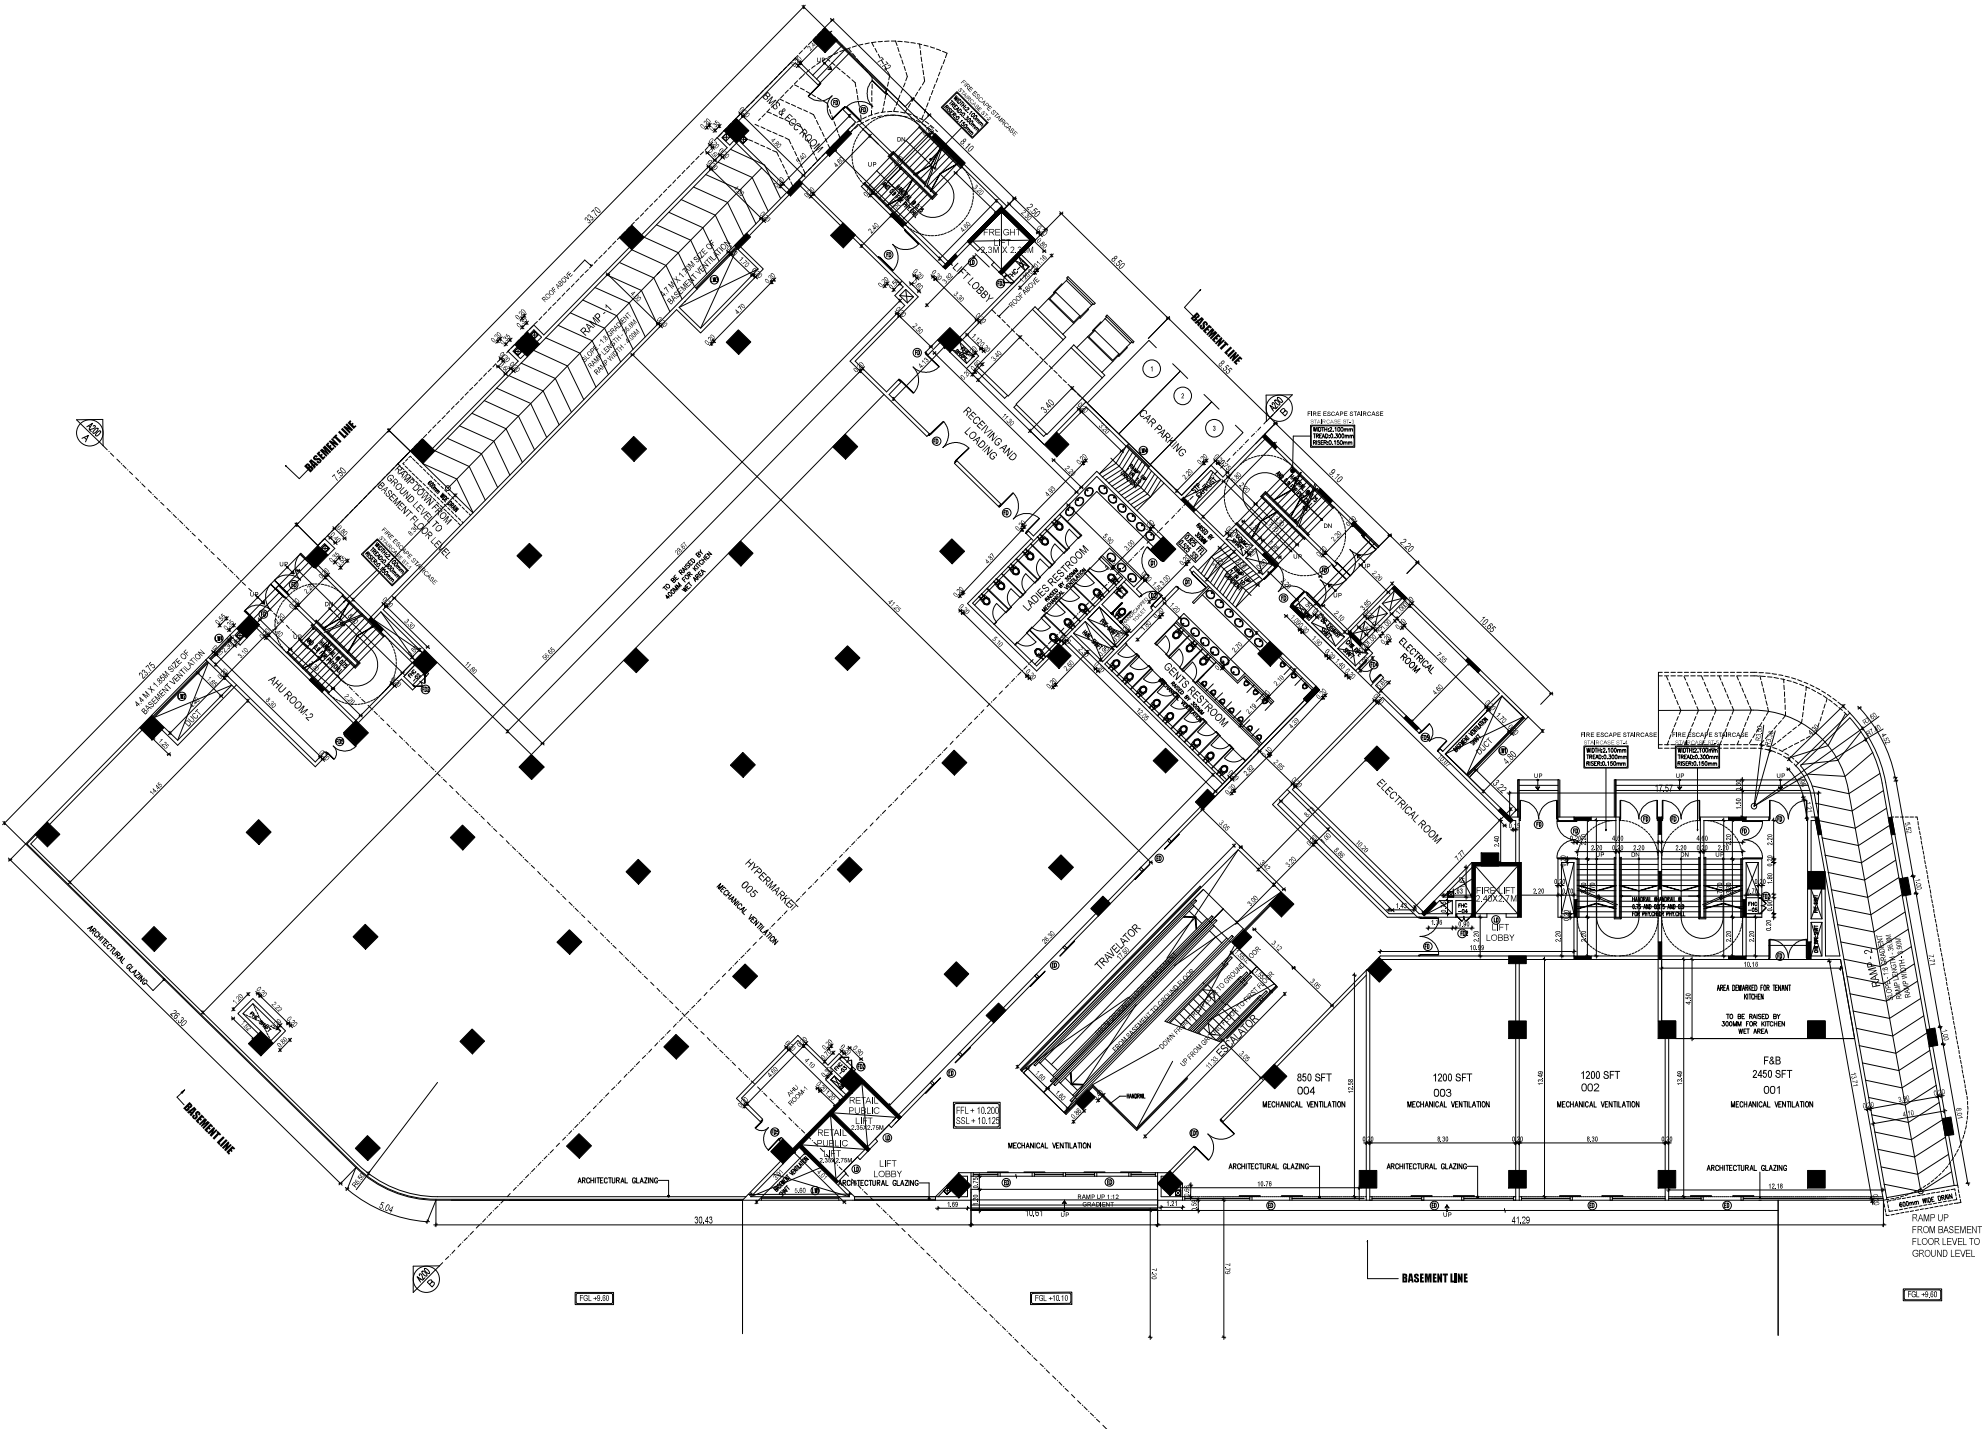

GROUND FLOOR PLAN

PARKING DETAILS

FLOOR	CAR PARKING			TWO WHEELER PARKING	TOTAL
	STACK CAR PARKING	SINGLE CAR PARKING	PHYCHALLENGED PARKING		
GROUND LEVEL	-	3	-	-	3

SCHEDULE OF JOINERY

TYPE	SIZE	DESCRIPTION	LOCATION
FIRE DOOR			
ED	2.150 X 2.400	GLASS DOOR AS PER DETAIL	MAIN ENTRANCE
ED1	2.200 X 2.400	GLASS DOOR AS PER DETAIL	RETAIL ENTRANCE
ED2	1.800 X 2.400	GLASS DOOR AS PER DETAIL	CINEMA LOBBY ENTRANCE
FD	2.200 X 2.200	FIRE DOOR AS PER DETAIL	LIFT LOBBY/STAIRCASE
FD1	2.200 X 2.400	FIRE DOOR AS PER DETAIL	CINEMA ENTRY
FD2	0.900 X 1.500	FIRE DOOR AS PER DETAIL	FHR SHAFT
FD3	0.750 X 1.500	FIRE DOOR AS PER DETAIL	COMM/TENANT SHAFT
FD4	2.000 X 2.400	FIRE DOOR AS PER DETAIL	ELECTRICAL ROOM
FD5	1.500 X 2.400	FIRE DOOR AS PER DETAIL	ELECTRICAL ROOM
DOOR			
D	1.100 X 2.200	FLUSH DOOR	BOX OFFICE
D1	1.100 X 2.200	FLUSH DOOR	TOILET ENTRY
D2	1.100 X 2.200	FLUSH DOOR	PC TOILET ENTRY
D3	0.800 X 2.200	FLUSH DOOR	JANITOR ENTRY
LOUVER			
LW1	4.600 X 1.200	ALLOUVERED VENTILATOR	BASEMENT VENTILATION
LW2	4.400 X 1.200	ALLOUVERED VENTILATOR	BASEMENT VENTILATION
LW3	3.250 X 1.200	ALLOUVERED VENTILATOR	BASEMENT VENTILATION
LW4	1.750 X 1.200	ALLOUVERED VENTILATOR	BASEMENT VENTILATION
LW5	3.000 X 2.200	ALLOUVERED VENTILATOR	TERRACE VENTILATION

PROJECT TITLE :

PLAN SHOWING THE PROPOSED CONSTRUCTION OF HIGH RISE COMMERCIAL BUILDING CONSISTING OF BASEMENT FLOOR + GROUND FLOOR + 3 FLOORS AT SURVEY No: 107B, 108/1, 109/3, 109/5, 111/1A1, 111/1B1, MELAKOTTAIYUR VILLAGE, VANDALUR TALUK, CHENGALPET DISTRICT.

MATERIAL SPECIFICATION FOR PROPOSED WORK

1. FOUNDATION IN P.C.C 1:5:10 OVER SAND FILLING
2. BASEMENT WITH RCC M25 MIX & RCC M25 MIX COLUMNS
3. SUPER STRUCTURE IN BLOCK WORK
4. FOUNDATION WITH R.C.C COLUMNS M25 MIX
5. FLOORING USING CEMENT CONCRETE IN UTILITY AREA
6. VACUUM DEWATERING FLOORING IN BASEMENT
7. INTERNAL PLASTERING OF 12mm THK. C.M. 1:3:AND
8. RCC ROOF SLAB AND BEAMS OF M25 WITH REQUIRED DEPTH.
9. RCC LINTEL OF M25 WITH REQUIRED DEPTH
10. WEATHERING COURSE PROVIDED OVER ROOF SLAB
11. JOINERY - UPVC/ALUMINIUM GLAZED WINDOWS, VENTILATORS AND DOORS

GROUND FLOOR PLAN

ORIENTATION

North

N

REFERENCE

PROPOSAL

BOUNDARY

ROAD

NOTE:
ALL DIMENSIONS ARE IN METERS

OWNER'S SIGNATURE :

For CASAGRAND MAGNUM PRIVATE LIMITED

STRUCTURAL ENGINEER'S SIGNATURE :


Dr. J. SURESH, M.E., MIE., Ph.D.
Structural Engineer
Plot No. 555, VGP Layout, Madhav Street,
Uthiranchal, Chennai - 600 016.
Reg. No. SE / GR-1 / 19 / 02 / 003
Reg. No. R20220204023
Reg. No. COB/GRN/SE / GR-1 / 2019 / 06 / 012

ARCHITECT SIGNATURE :

P. ELANCHEZHIAN, B.Arch., M.T.P
Reg. Architect No. CA/2003/30729

GROUND FLOOR PLAN

FLOOR	CAR PARKING			TWO WHEELER PARKING	TOTAL
	STACK CAR PARKING	SINGLE CAR PARKING	PHYCHALLENGED PARKING		
BASEMENT FLOOR	140	3	17	164	324

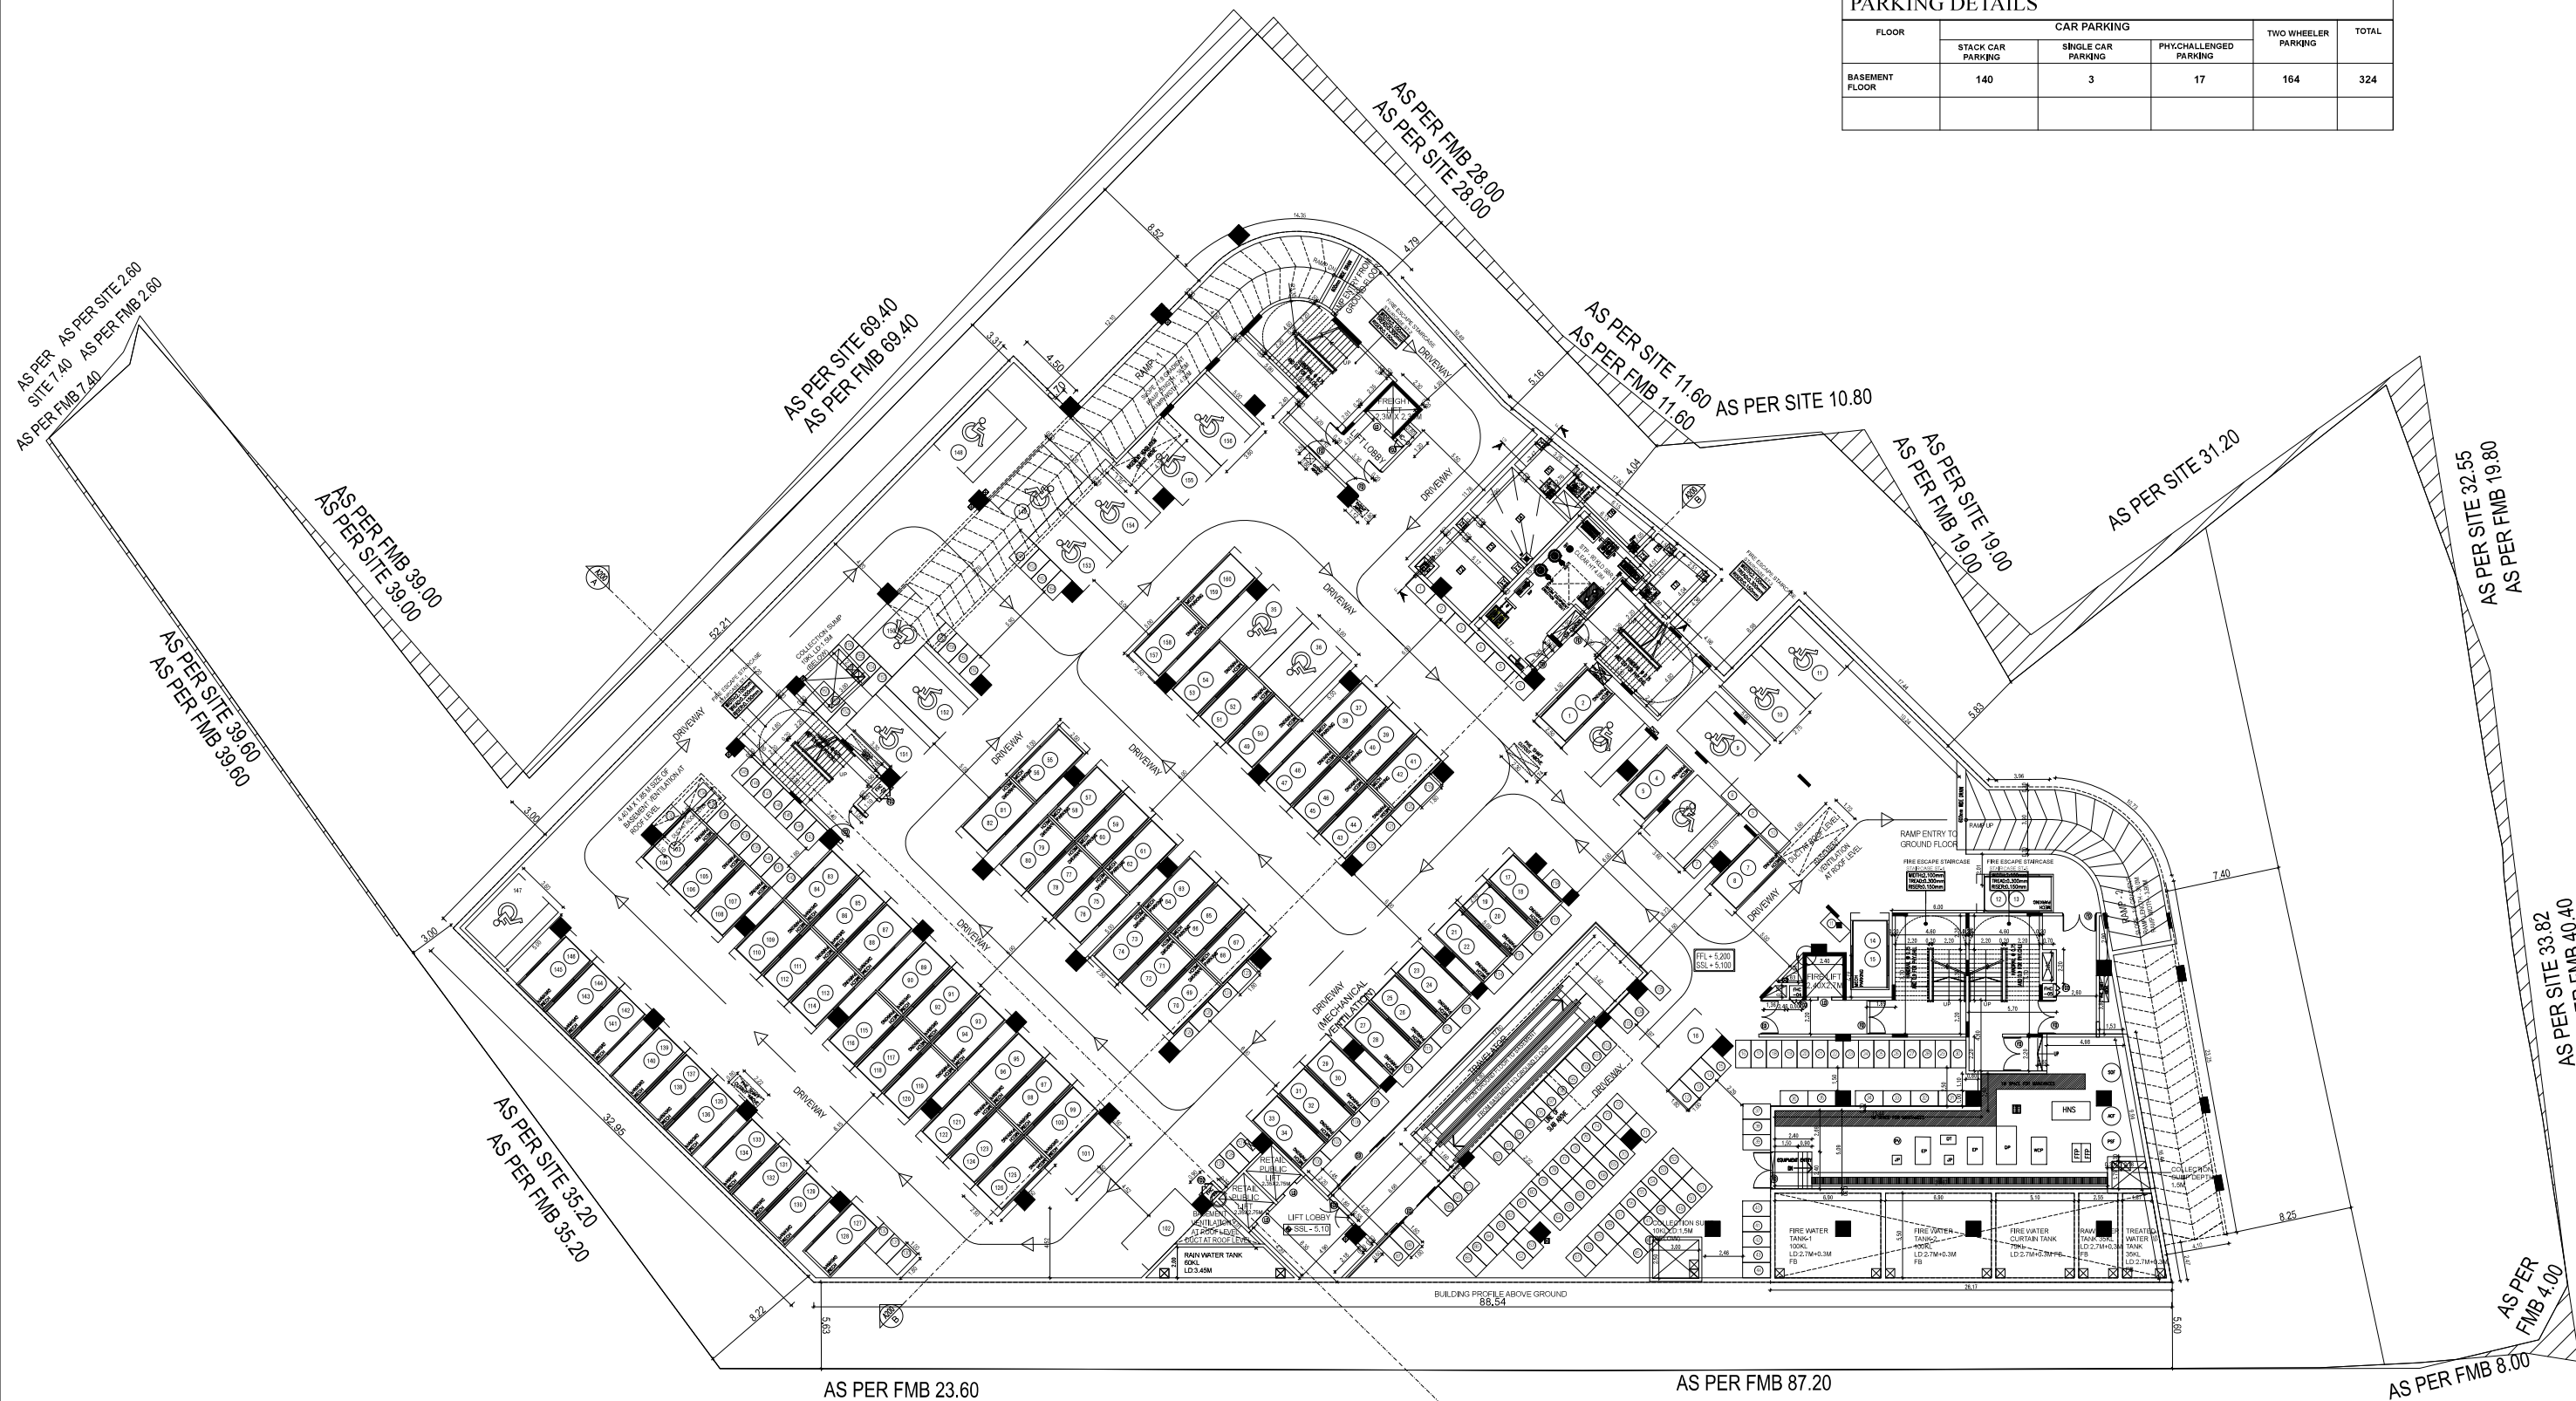

BASEMENT FLOOR PLAN

PROJECT TITLE :
PLAN SHOWING THE PROPOSED CONSTRUCTION OF HIGH RISE COMMERCIAL BUILDING CONSIST OF BASEMENT + GROUND + 3 UPPER FLOORS COMPRISED IN SURVEY No: 107B, 108/1, 109/3, 109/5, 111/1A1 & 111/1B1 OF MELAKOTTAIYUR VILLAGE, VANDALUR TALUK, CHENGALPET DISTRICT.

NOTE:
ALL DIMENSIONS ARE IN METERS
MATERIAL SPECIFICATION FOR PROPOSED WORK
1. FOUNDATION IN P.C.C 1:5:10 OVER SAND FILLING
2. BASEMENT WITH RCC M25 MIX & RCC M25 MIX COLUMNS
3. SUPER STRUCTURE IN BLOCK WORK
4. FOUNDATION WITH R.C.C COLUMNS M25 MIX
5. FLOORING USING CEMENT CONCRETE IN UTILITY AREA
6. VACUUM DEWATERING FLOORING IN BASEMENT
7. INTERNAL PLASTERING OF 12mm THK. C.M. 1:3:AND
EXTERNAL PLASTERING OF 18mm THK. C.M 1:6
8. RCC ROOF SLAB AND BEAMS OF M25 WITH REQUIRED DEPTH.
9. RCC LINTEL OF M25 WITH REQUIRED DEPTH
10. WEATHERING COURSE PROVIDED OVER ROOF SLAB
11. JOINERY - UPVC/ALUMINIUM GLAZED WINDOWS, VENTILATORS AND DOORS

BASEMENT FLOOR PLAN

ORIENTATION

North

REFERENCE

PROPOSAL

BOUNDARY

ROAD

OWNER'S SIGNATURE :

For CASAGRAND MAGNUM PRIVATE LIMITED

Authorized Signatory

STRUCTURAL ENGINEER'S SIGNATURE :

Dr. J. SURESH, M.E., MIE., Ph.D.
Structural Engineer
Plot No. 555, VGP Layout, Mullai Street,
Uthandi, Chennai - 600 115.
Reg. No. SE/GR-1/19/02/003
Reg. No. RSE100802019
Reg. No. COLRGNV/SE/GR-1/2019/06/012

ARCHITECT SIGNATURE :

P. ELANCHEZHIAN, B.Arch., M.T.P.
Reg. Architect No: CA/2003/30729

FLOOR WISE PARKING DETAILS				
FLOOR	STAGE CAR PARKING	CAR PARKING	TRUCK PARKING	TOTAL WHEELER PARKING
BASEMENT FLOOR	140	3	17	164
GROUND FLOOR	-	5	-	-
TOTAL	140	8	17	164
TOTAL NO OF CAR PARKING = 148 NOS				
TOTAL NO OF TWO WHEELER PARKING = 164 NOS				

FLOOR WISE SANITARY COUNTS - RETAIL											
FLOOR	NO OF SANITARY COUNTS MALE						NO OF SANITARY COUNTS FEMALE				
	REQUIRED	PROVIDED	REQUIRED	PROVIDED	REQUIRED	PROVIDED	REQUIRED	PROVIDED	REQUIRED	PROVIDED	REQUIRED
GROUND FLOOR	12	12	12	12	12	12	12	12	12	12	12
FIRST FLOOR	7	7	7	7	7	7	7	7	7	7	7
SECOND FLOOR	2	2	2	2	2	2	2	2	2	2	2
THIRD FLOOR	2	2	2	2	2	2	2	2	2	2	2
TOTAL	23	23	23	23	23	23	23	23	23	23	23

FLOOR WISE SANITARY COUNTS - CINEMA											
FLOOR	NO OF SANITARY COUNTS MALE						NO OF SANITARY COUNTS FEMALE				
	REQUIRED	PROVIDED	REQUIRED	PROVIDED	REQUIRED	PROVIDED	REQUIRED	PROVIDED	REQUIRED	PROVIDED	REQUIRED
GROUND FLOOR	5	4	28	5	4	28	14	4	14	4	14
SECOND FLOOR											

AUDITORIUM SEATING CAPACITY	
SL.NO	AUDITORIUM NAME
1	AUDITORIUM-1
2	AUDITORIUM-2
3	AUDITORIUM-3
416	AUDITORIUM-416
417	AUD