



PLAN SHOWING THE ADDITIONAL CONSTRUCTION OF R.C.C TERRACE ROOF FIRST FLOOR RESIDENTIAL BUILDING IN PLOT NO:8, WARD: 3, S.F.NO:138/58A2 AT ARUL NAGAR DOOR NO:5/188, PERIYAKULAM VILLAGE, SENDAMANGALAM [T.K], NAMAKKAL [D.T].




NAME OF THE APPLICANT: Mr. K.VELUSAMY
S/o. KARUPPANNA GOUNDER

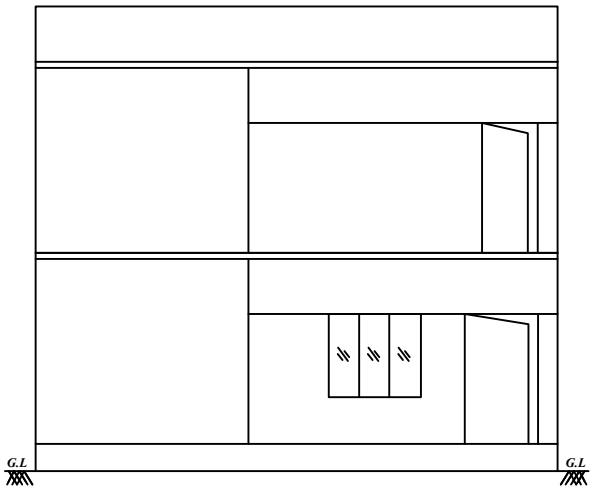


ELEVATION

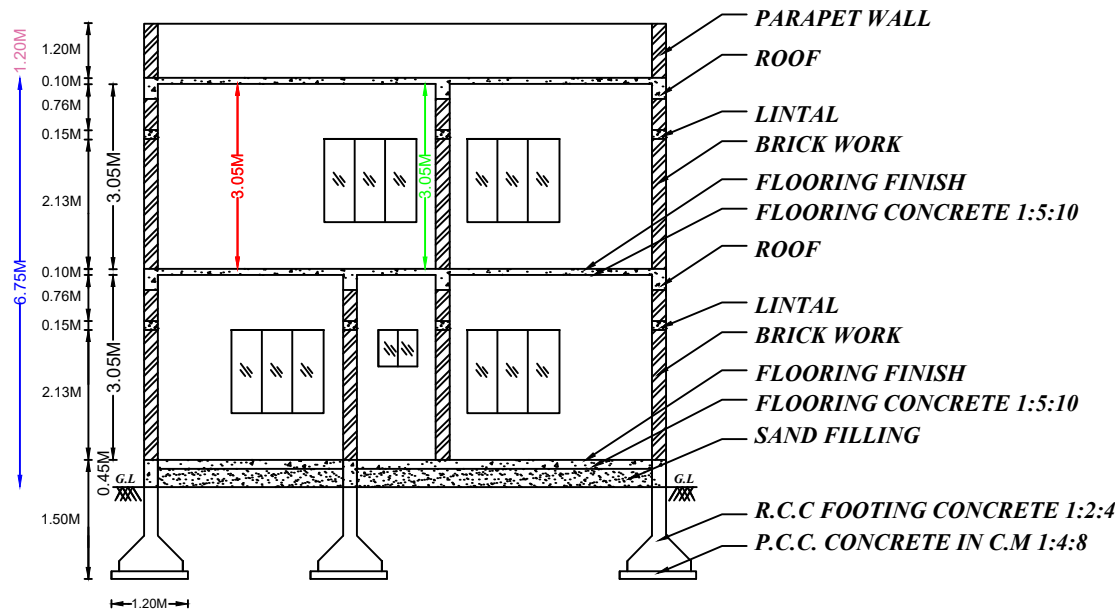

SECTION - AA

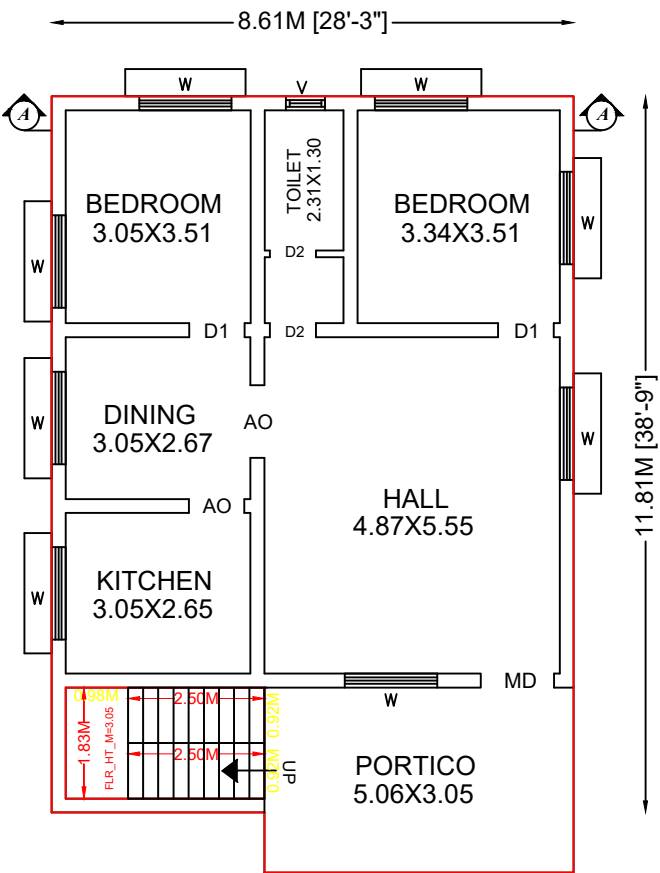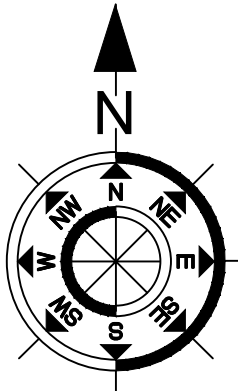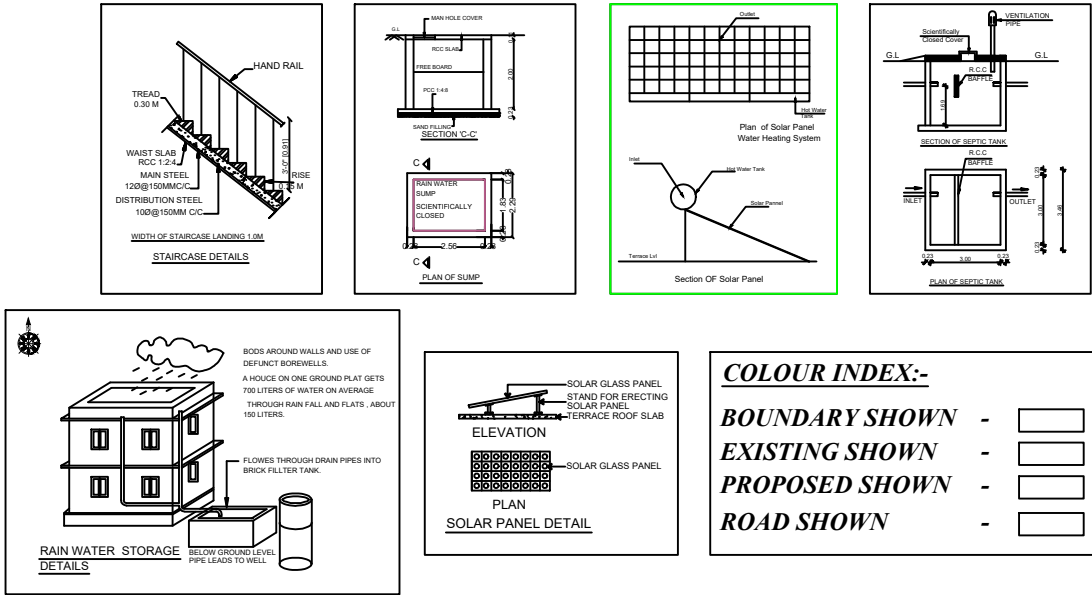


EXISTING GROUND FLOOR PLAN

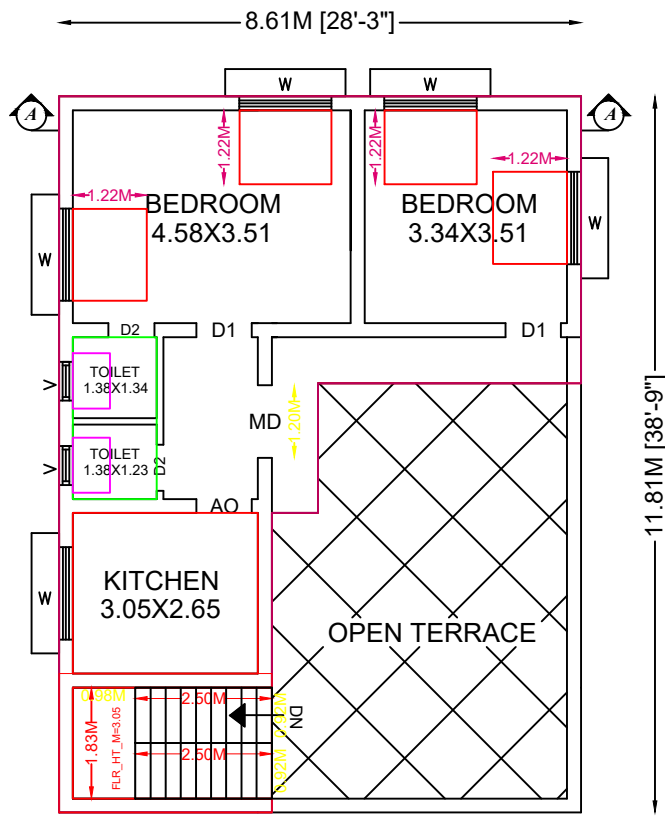

PROPOSED FIRST FLOOR PLAN

RANGASAMY & PALANIYANDI HOUSE

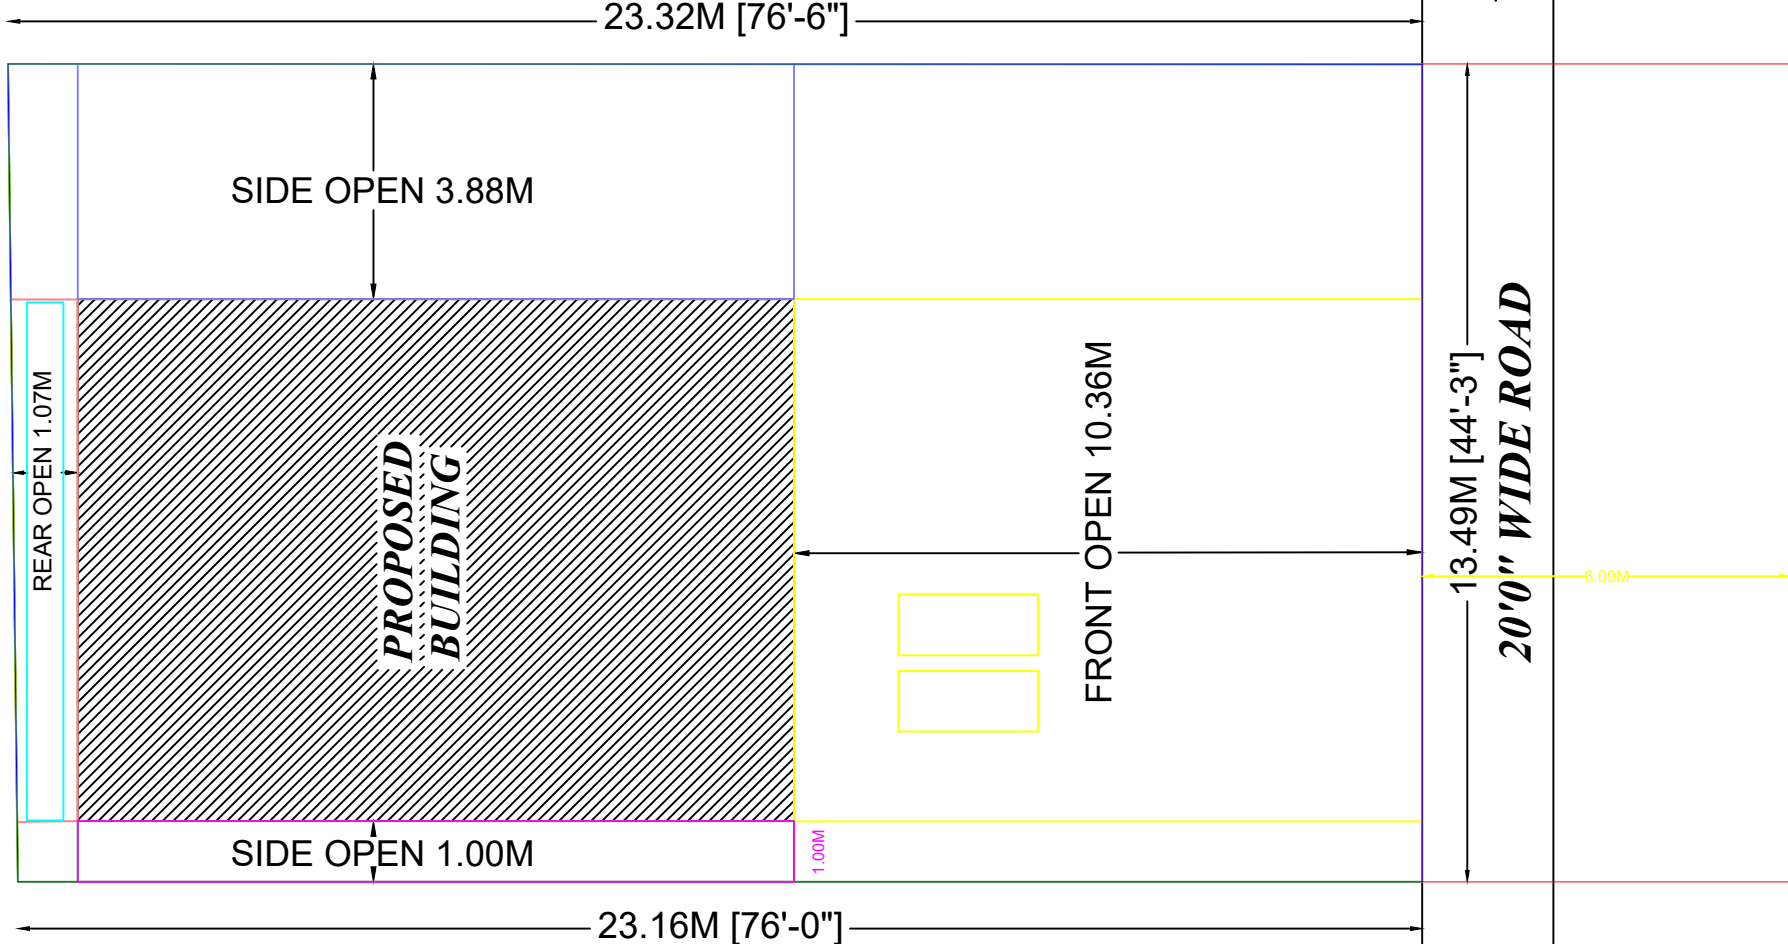

PLOT NO: 7

Site Plan
Scale 1:100

OFFICE USE:-

AREA DETAILS:-	SQ.FT	SQ.M
SITE AREA	- 3374.00	- 313.45
EXISTING BUILDING AREA		
PLINTH AREA:-		
GROUND FLOOR	- 1144.00	- 106.28
CARPET AREA:-		
GROUND FLOOR	- 913.00	- 84.85
PROPOSED BUILDING AREA		
PLINTH AREA:-		
FIRST FLOOR	- 724.50	- 67.29
CARPET AREA:-		
FIRST FLOOR	- 435.50	- 40.46
OPEN AREA	- 2230.00	- 207.17
PLOT COVERAGE	- 33.90%	
FLOOR SPACE INDEX	- 0.55	

REFERENCE:-	SQ.FT	SQ.M
MD MAIN DOOR	4'0" X 7'0"	1.22 X 2.13
D1 DOOR	3'0" X 7'0"	0.91 X 2.13
D2 DOOR	2'6" X 7'0"	0.76 X 2.13
W WINDOW	5'0" X 4'0"	1.52 X 1.22
V VENTILATION	3'0" X 2'0"	0.91 X 0.61

APPLICANT:-

K.VELUSAMY

ENGINEER:-

Er. V. KESAVAN, DCE,LBS.
Reg. No: 051/LSI/2023/00011.
KKK Construction, 128-A, Anbu Nilayam,
Tiruchengode Main Road, Opp. NCMS Petrol Bunk,
NAMAKKAL - 637 001