


PLAN SHOWING THE PROPOSED ADDITIONAL CONSTRUCTION OF BLOCK - H,I,J & K STILT + 5 FLOORS (HEIGHT-18.30M) RESIDENTIAL BUILDING WITH 160 DWELLING UNITS AT THAIYUR VILLAGE B, KELAMBAKKAM, CHENNAI - 603103. COMPRISED IN S.NO.1395E/1C1A(PT),1C2A, (1C1C AND 1C2C OSR ALREADY HANDED OVER TO LOCAL BODY) OF THAIYUR VILLAGE B, THIRUPORUR TALUK, CHENGALPATTU DISTRICT.


O.S.R. to be Gifted to Thaiyur Panchayat, Doc. No: 4461/2011, dt: 13.05.2011

Earlier Approval Details:
Revised for Block- D
Planning Permit : 83/2024
Dated . 27.09.2024
Blocks- A,B,C,D,E,F,G and Club house
Planning Permit : 24/2011 (1 TO 13)
Dated . 17.06.2011


ONLINE FILE NO: SWP/BPA/484060/2025/TCP

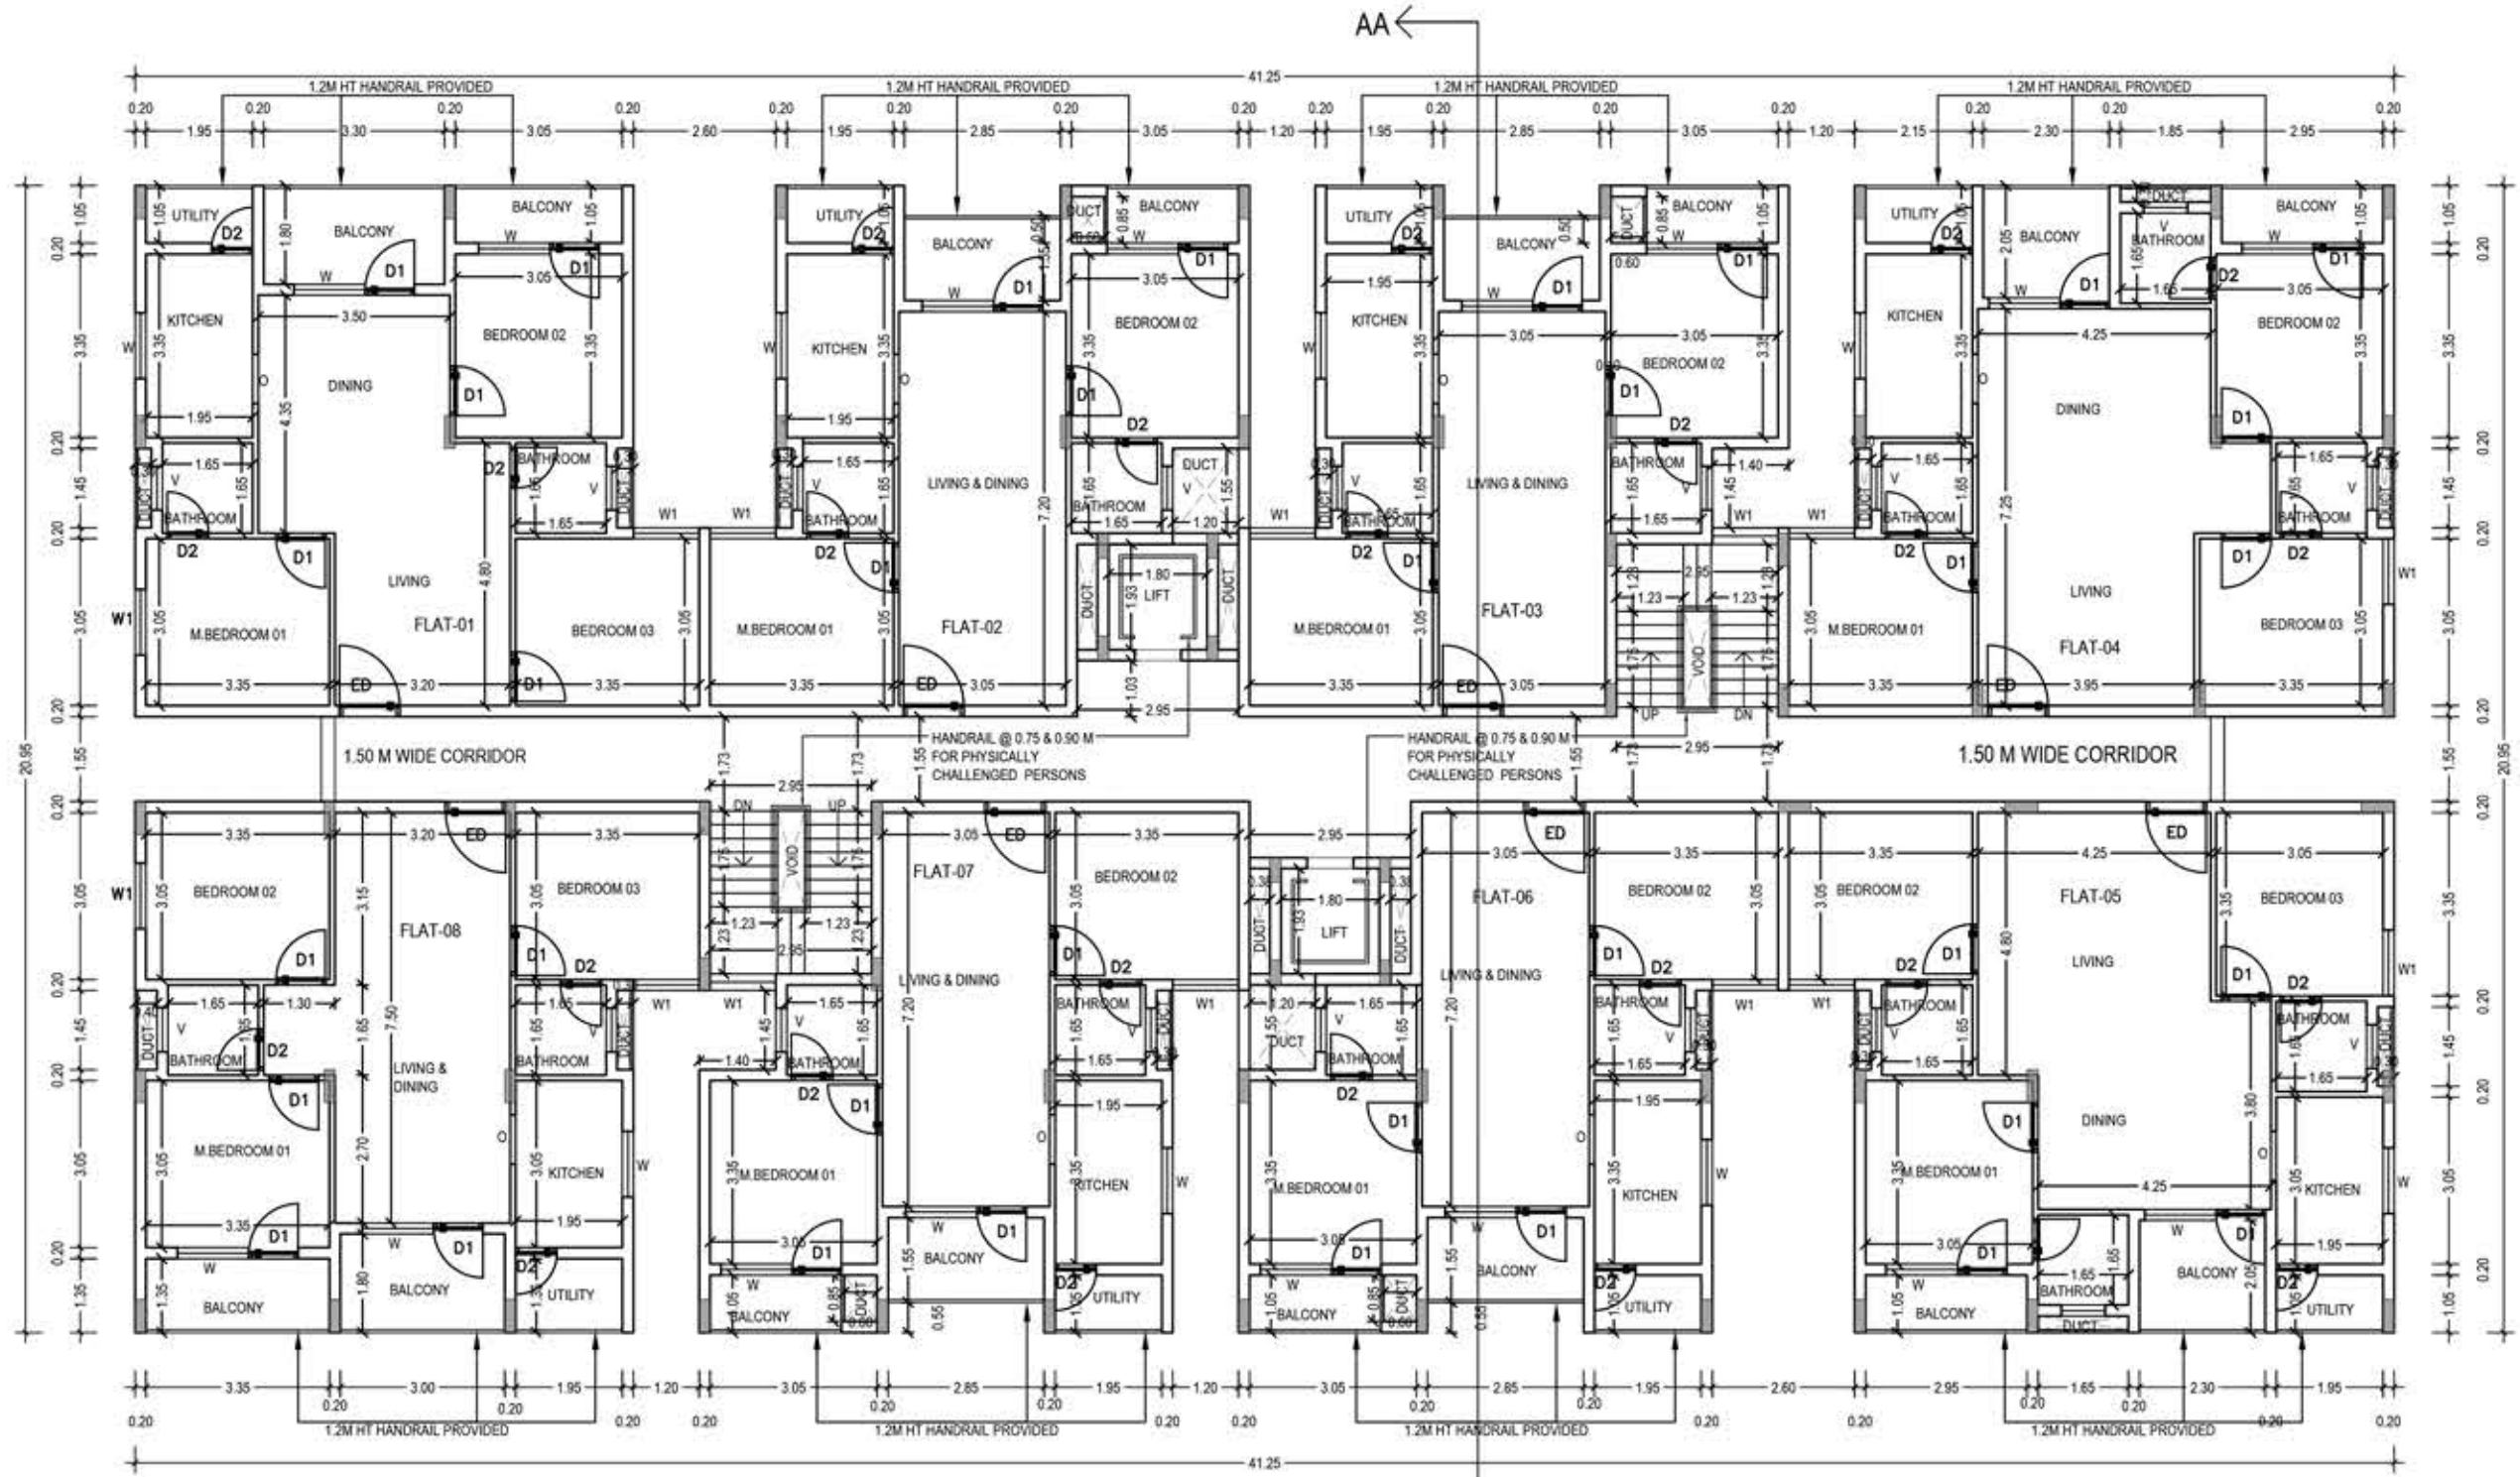

BLOCK - H TYPICAL FLOOR PLAN
1,2,3,4 & 5

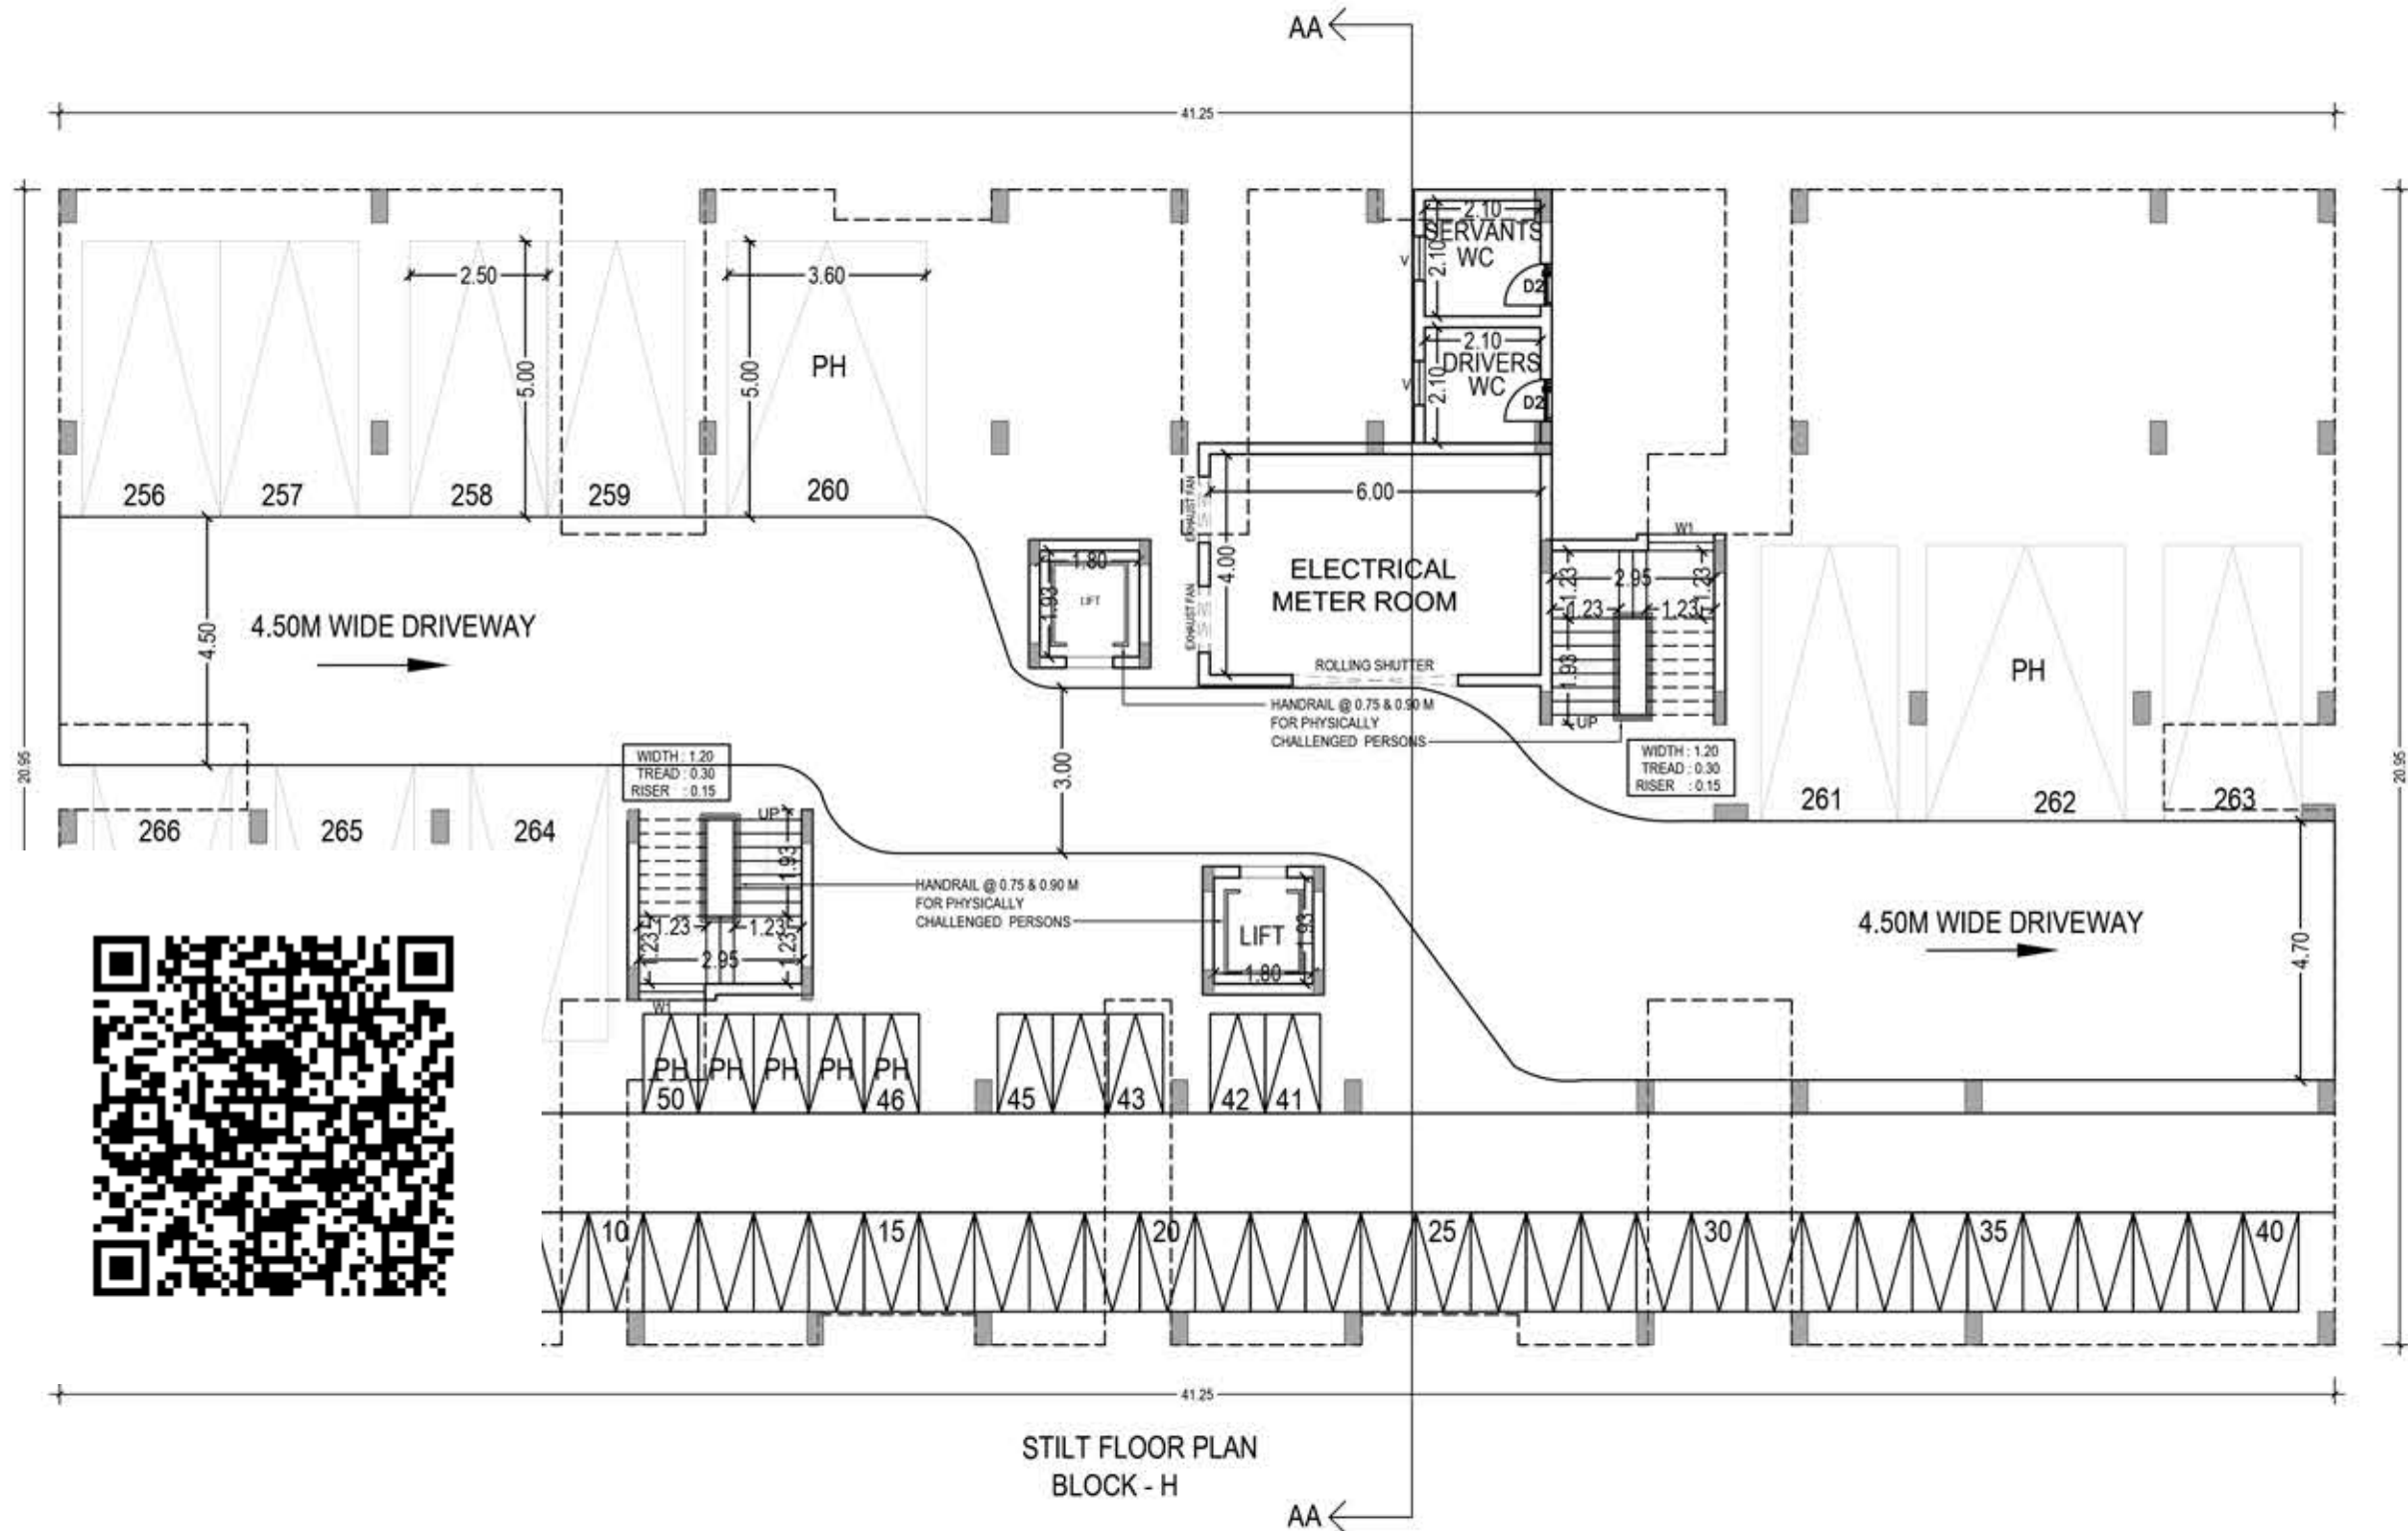

STILT FLOOR PLAN
BLOCK - H

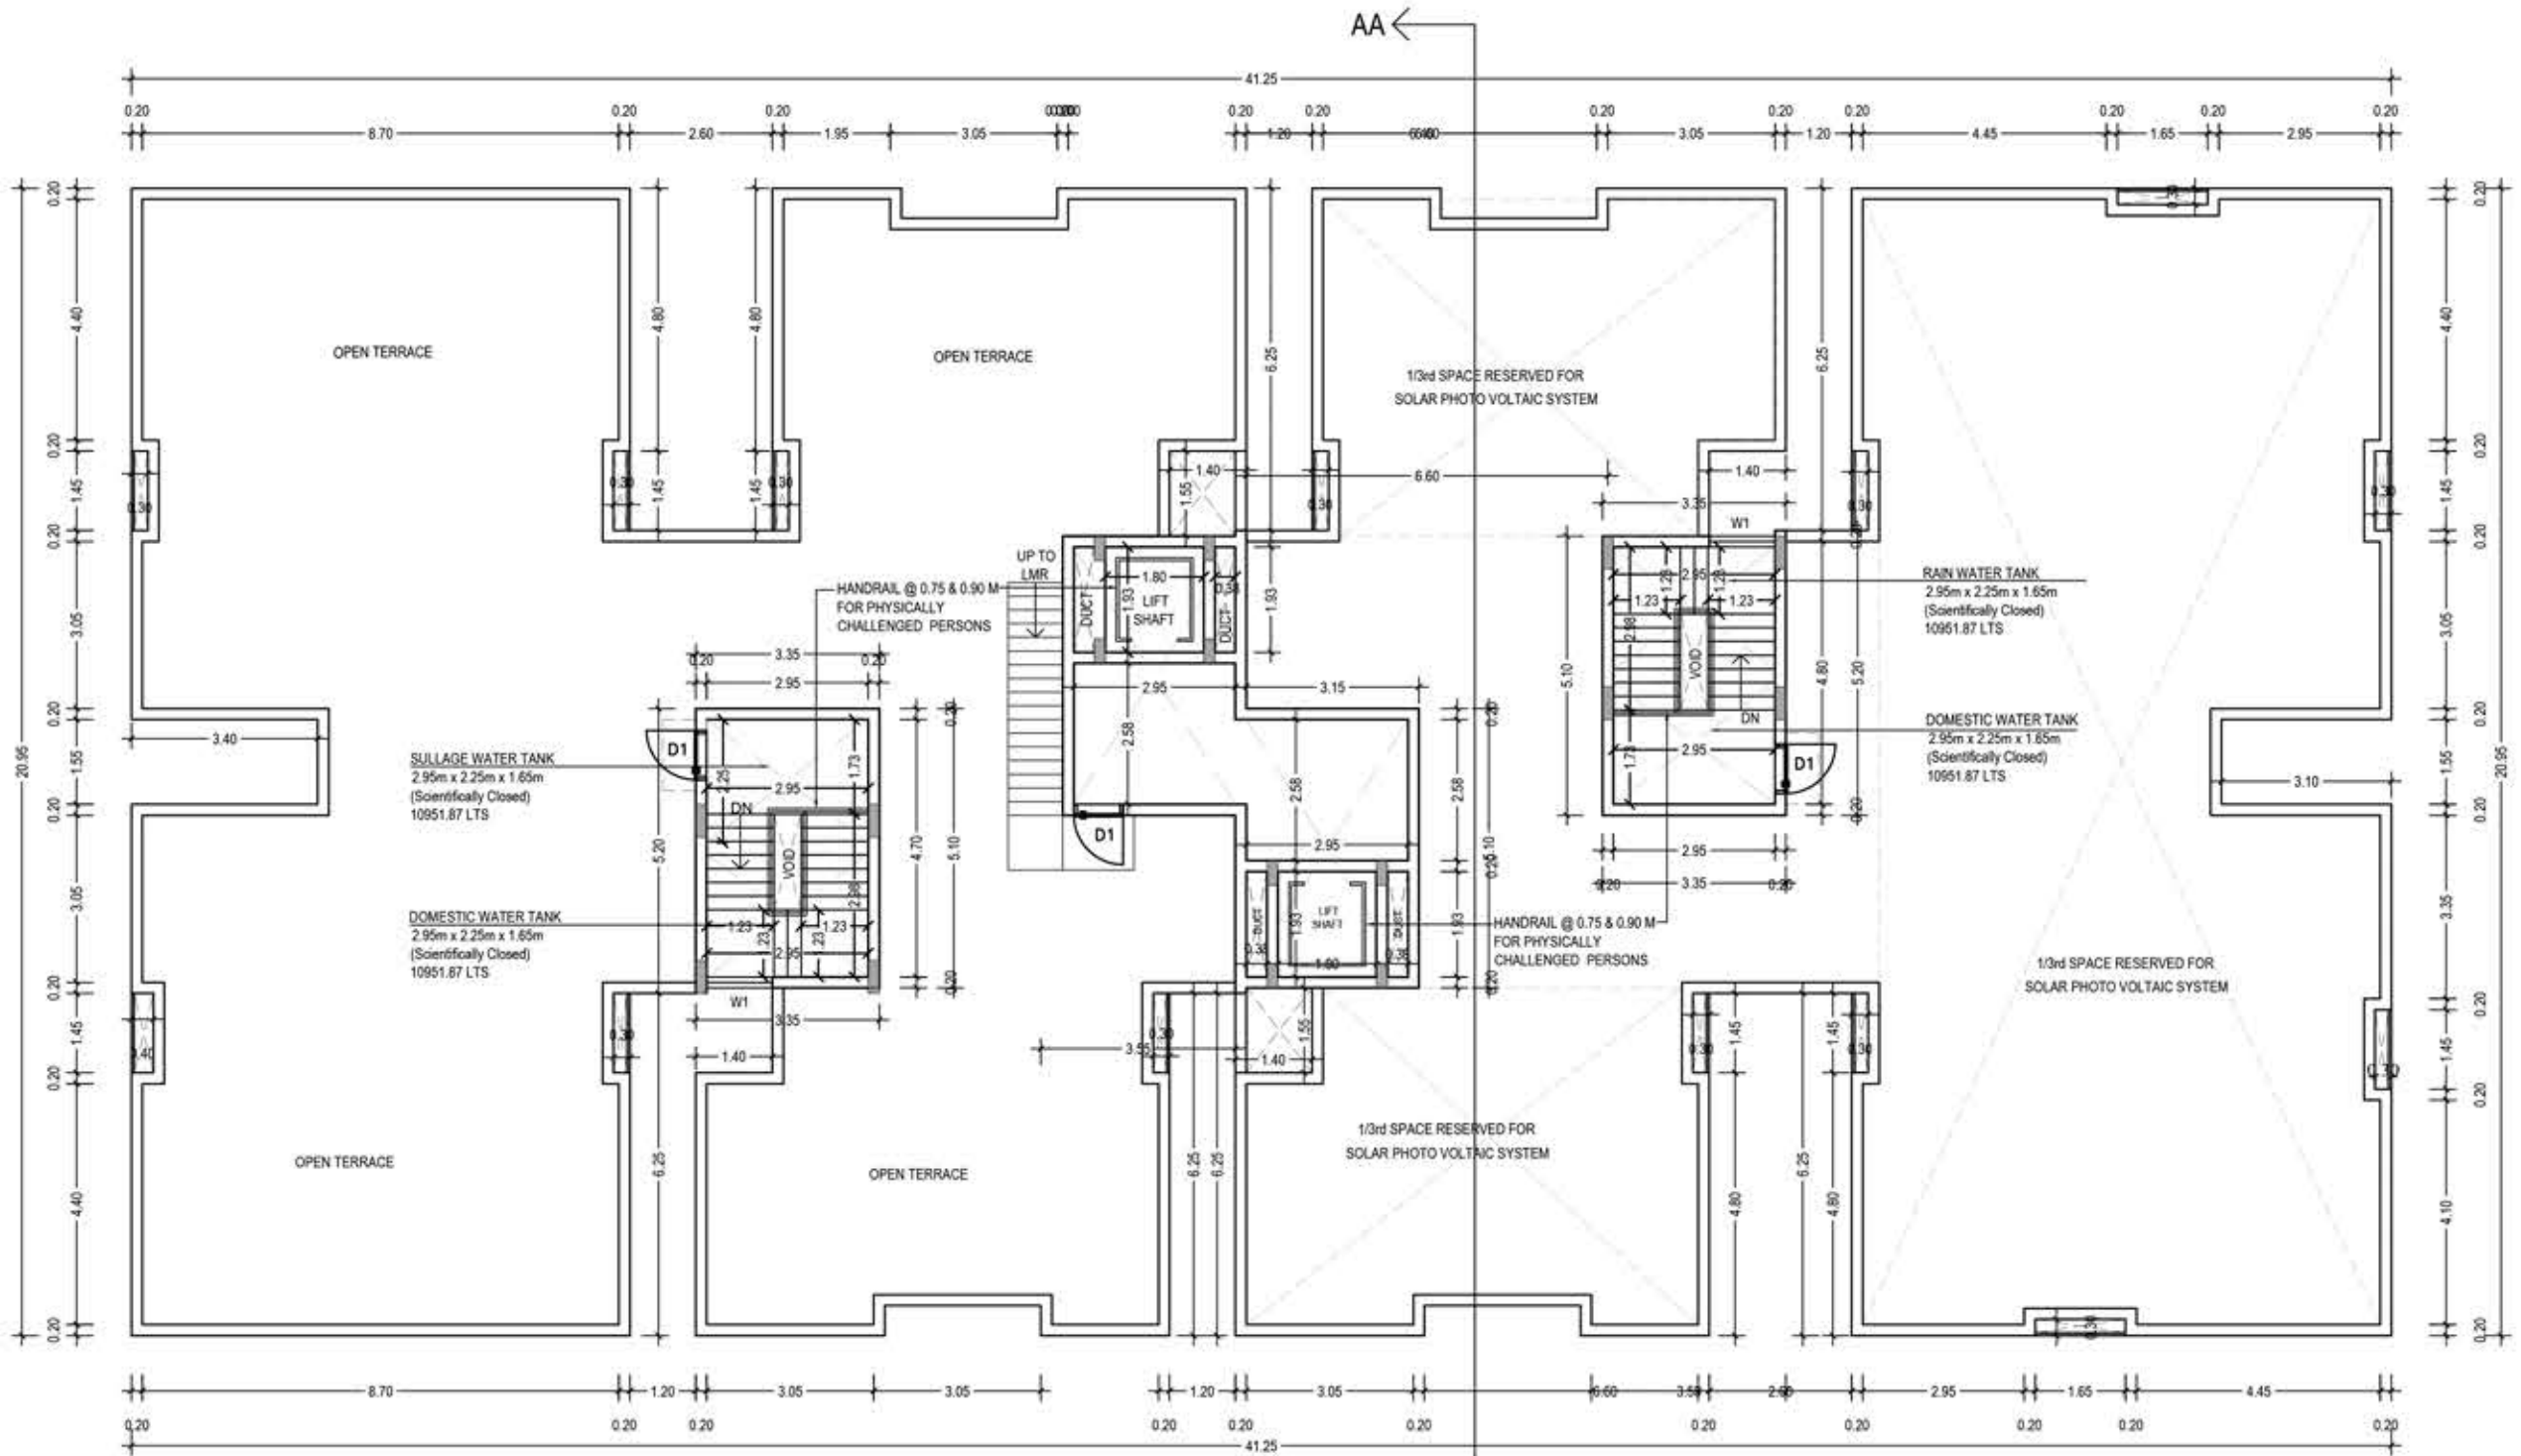

TERRACE FLOOR PLAN
BLOCK - H

SCHEDULE OF JOINERY		
TYPE	DESCRIPTION	SIZE (M)
ED	Entrance Door	1.10 x 2.10
D1	Door	0.90 x 2.40
D2	Door	0.80 x 2.40
W	Window	1.30 x 1.45
W1	Window	1.20 x 1.45
V	Ventilator	0.80 x 1.00
V1	Ventilator	1.20 x 0.60
RS	Rolling Shutter	3.00 x 2.10

COLOUR INDEX :

PROPOSED

STRUCTURAL ENGINEER :

[Signature]
K. JAMAL MOHIDEEN, B.Arch.
Registered Architect - CA/63/07686
New No 15, 5th Street,
Ashok Nagar, Chennai-600 083.
Mobile: 9840904625
E-mail: jamalmoheens@gmail.com

ARCHITECT :

[Signature]
K. JAMAL MOHIDEEN, B.Arch.
Registered Architect - CA/63/07686
New No 15, 5th Street,
Ashok Nagar, Chennai-600 083.
Mobile: 9840904625
E-mail: jamalmoheens@gmail.com


OWNER :

For MS Shatapathi Estates Pvt.Ltd
[Signature]
Authorized Signatory

BLOCK - H FLOOR PLANS

SCALE: 1:100

SHEET NO: 2/9

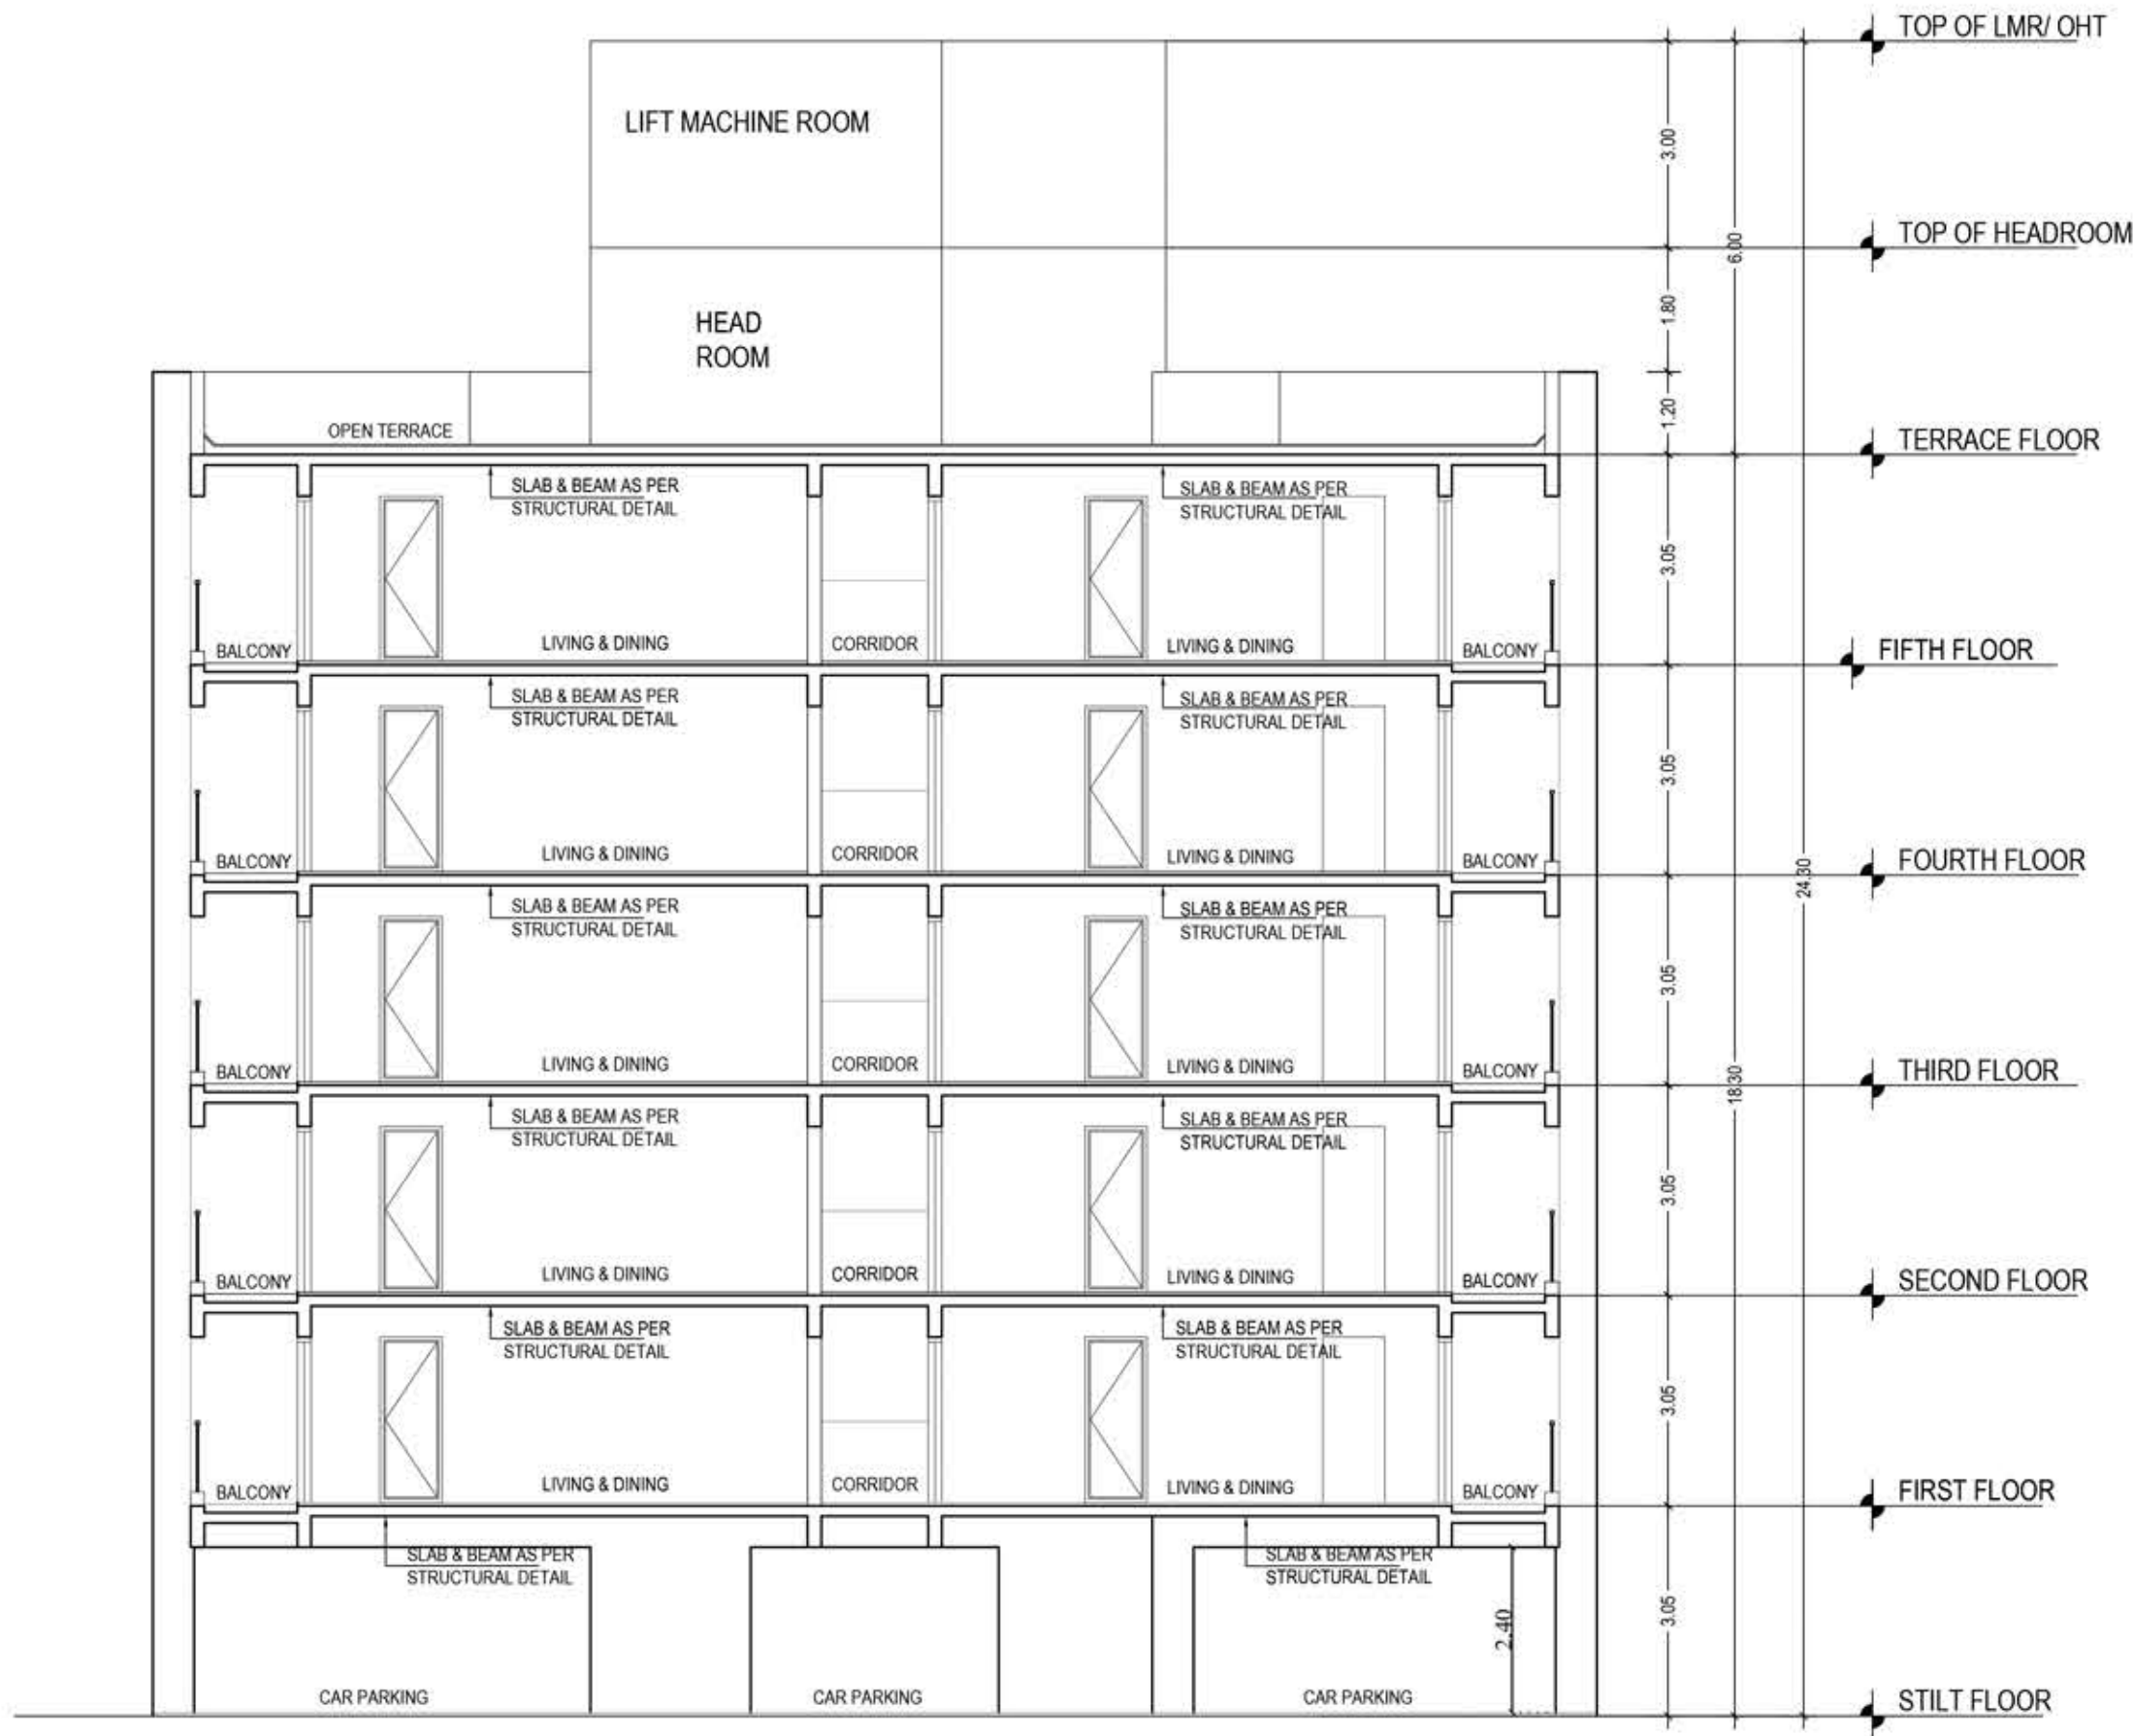

SECTION - AA
BLOCK - H



FRONT ELEVATION
BLOCK - H

PLAN SHOWING THE PROPOSED ADDITIONAL CONSTRUCTION OF BLOCK - H,I,J & K STILT + 5 FLOORS (HEIGHT-18.30M) RESIDENTIAL BUILDING WITH 160 DWELLING UNITS AT THAIYUR VILLAGE B, KELAMBAKKAM, CHENNAI - 603103. COMPRISED IN S.NO.1395E/1C1A(PT),1C2A, (1C1C AND 1C2C OSR ALREADY HANDED OVER TO LOCAL BODY) OF THAIYUR VILLAGE B, THIRUPORUR TALUK, CHENGALPATTU DISTRICT.

O.S.R. to be Gifted to Thaiyur Panchayat,
Doc. No: 4461/2011, dt: 13.05.2011

Earlier Approval Details:

Revised for Block- D
Planning Permit : 83/2024
Dated . 27.09.2024
Blocks- A,B,C,D,E,F,G and Club house
Planning Permit : 24/2011 (1 TO 13)
Dated . 17.06.2011

ONLINE FILE NO: SWP/BPA/484060/2025/TCP

SCHEDULE OF JOINERY		
TYPE	DESCRIPTION	SIZE (M)
ED	Entrance Door	1.10 x 2.10
D1	Door	0.90 x 2.40
D2	Door	0.80 x 2.40
W	Window	1.30 x 1.45
W1	Window	1.20 x 1.45
V	Ventilator	0.80 x 1.00
V1	Ventilator	1.20 x 0.60
RS	Rolling Shutter	3.00 x 2.10

COLOUR INDEX :

PROPOSED



STRUCTURAL ENGINEER :

[Signature]
K. JAMAL MOHIDEEN, B.Arch,
Registered Architect - CA/83/19799
Floor No: 15, 54th Street,
Ashok Nagar, Chennai - 600 083.
Mobile: 9840098425
E-mail: jarchitect@gmail.com

ARCHITECT :

[Signature]
K. JAMAL MOHIDEEN, B.Arch,
Registered Architect - CA/83/19799
Floor No: 15, 54th Street,
Ashok Nagar, Chennai - 600 083.
Mobile: 9840098425
E-mail: jarchitect@gmail.com

OWNER :

For MS Shatapatri Estates Pvt.Ltd
[Signature]
Authorized Signatory

BLOCK - H ELEVATION AND SECTION

SCALE: 1:100

SHEET NO: 3/9


PLAN SHOWING THE PROPOSED ADDITIONAL CONSTRUCTION OF BLOCK - H,I,J & K STILT + 5 FLOORS (HEIGHT-18.30M) RESIDENTIAL BUILDING WITH 160 DWELLING UNITS AT THAIYUR VILLAGE B, KELAMBAKKAM, CHENNAI - 603103. COMPRISED IN S.NO.1395E/1C1A(PT),1C2A, (1C1C AND 1C2C OSR ALREADY HANDED OVER TO LOCAL BODY) OF THAIYUR VILLAGE B, THIRUPORUR TALUK, CHENGALPATTU DISTRICT.

O.S.R. to be Gifted to Thaiyur Panchayat, Doc. No: 4461/2011, dt: 13.05.2011


Earlier Approval Details:

Revised for Block- D
Planning Permit : 83/2024
Dated . 27.09.2024
Blocks- A,B,C,D,E,F,G and Club house
Planning Permit : 24/2011 (1 TO 13)
Dated . 17.06.2011


ONLINE FILE NO: SWP/BPA/484060/2025/TCP

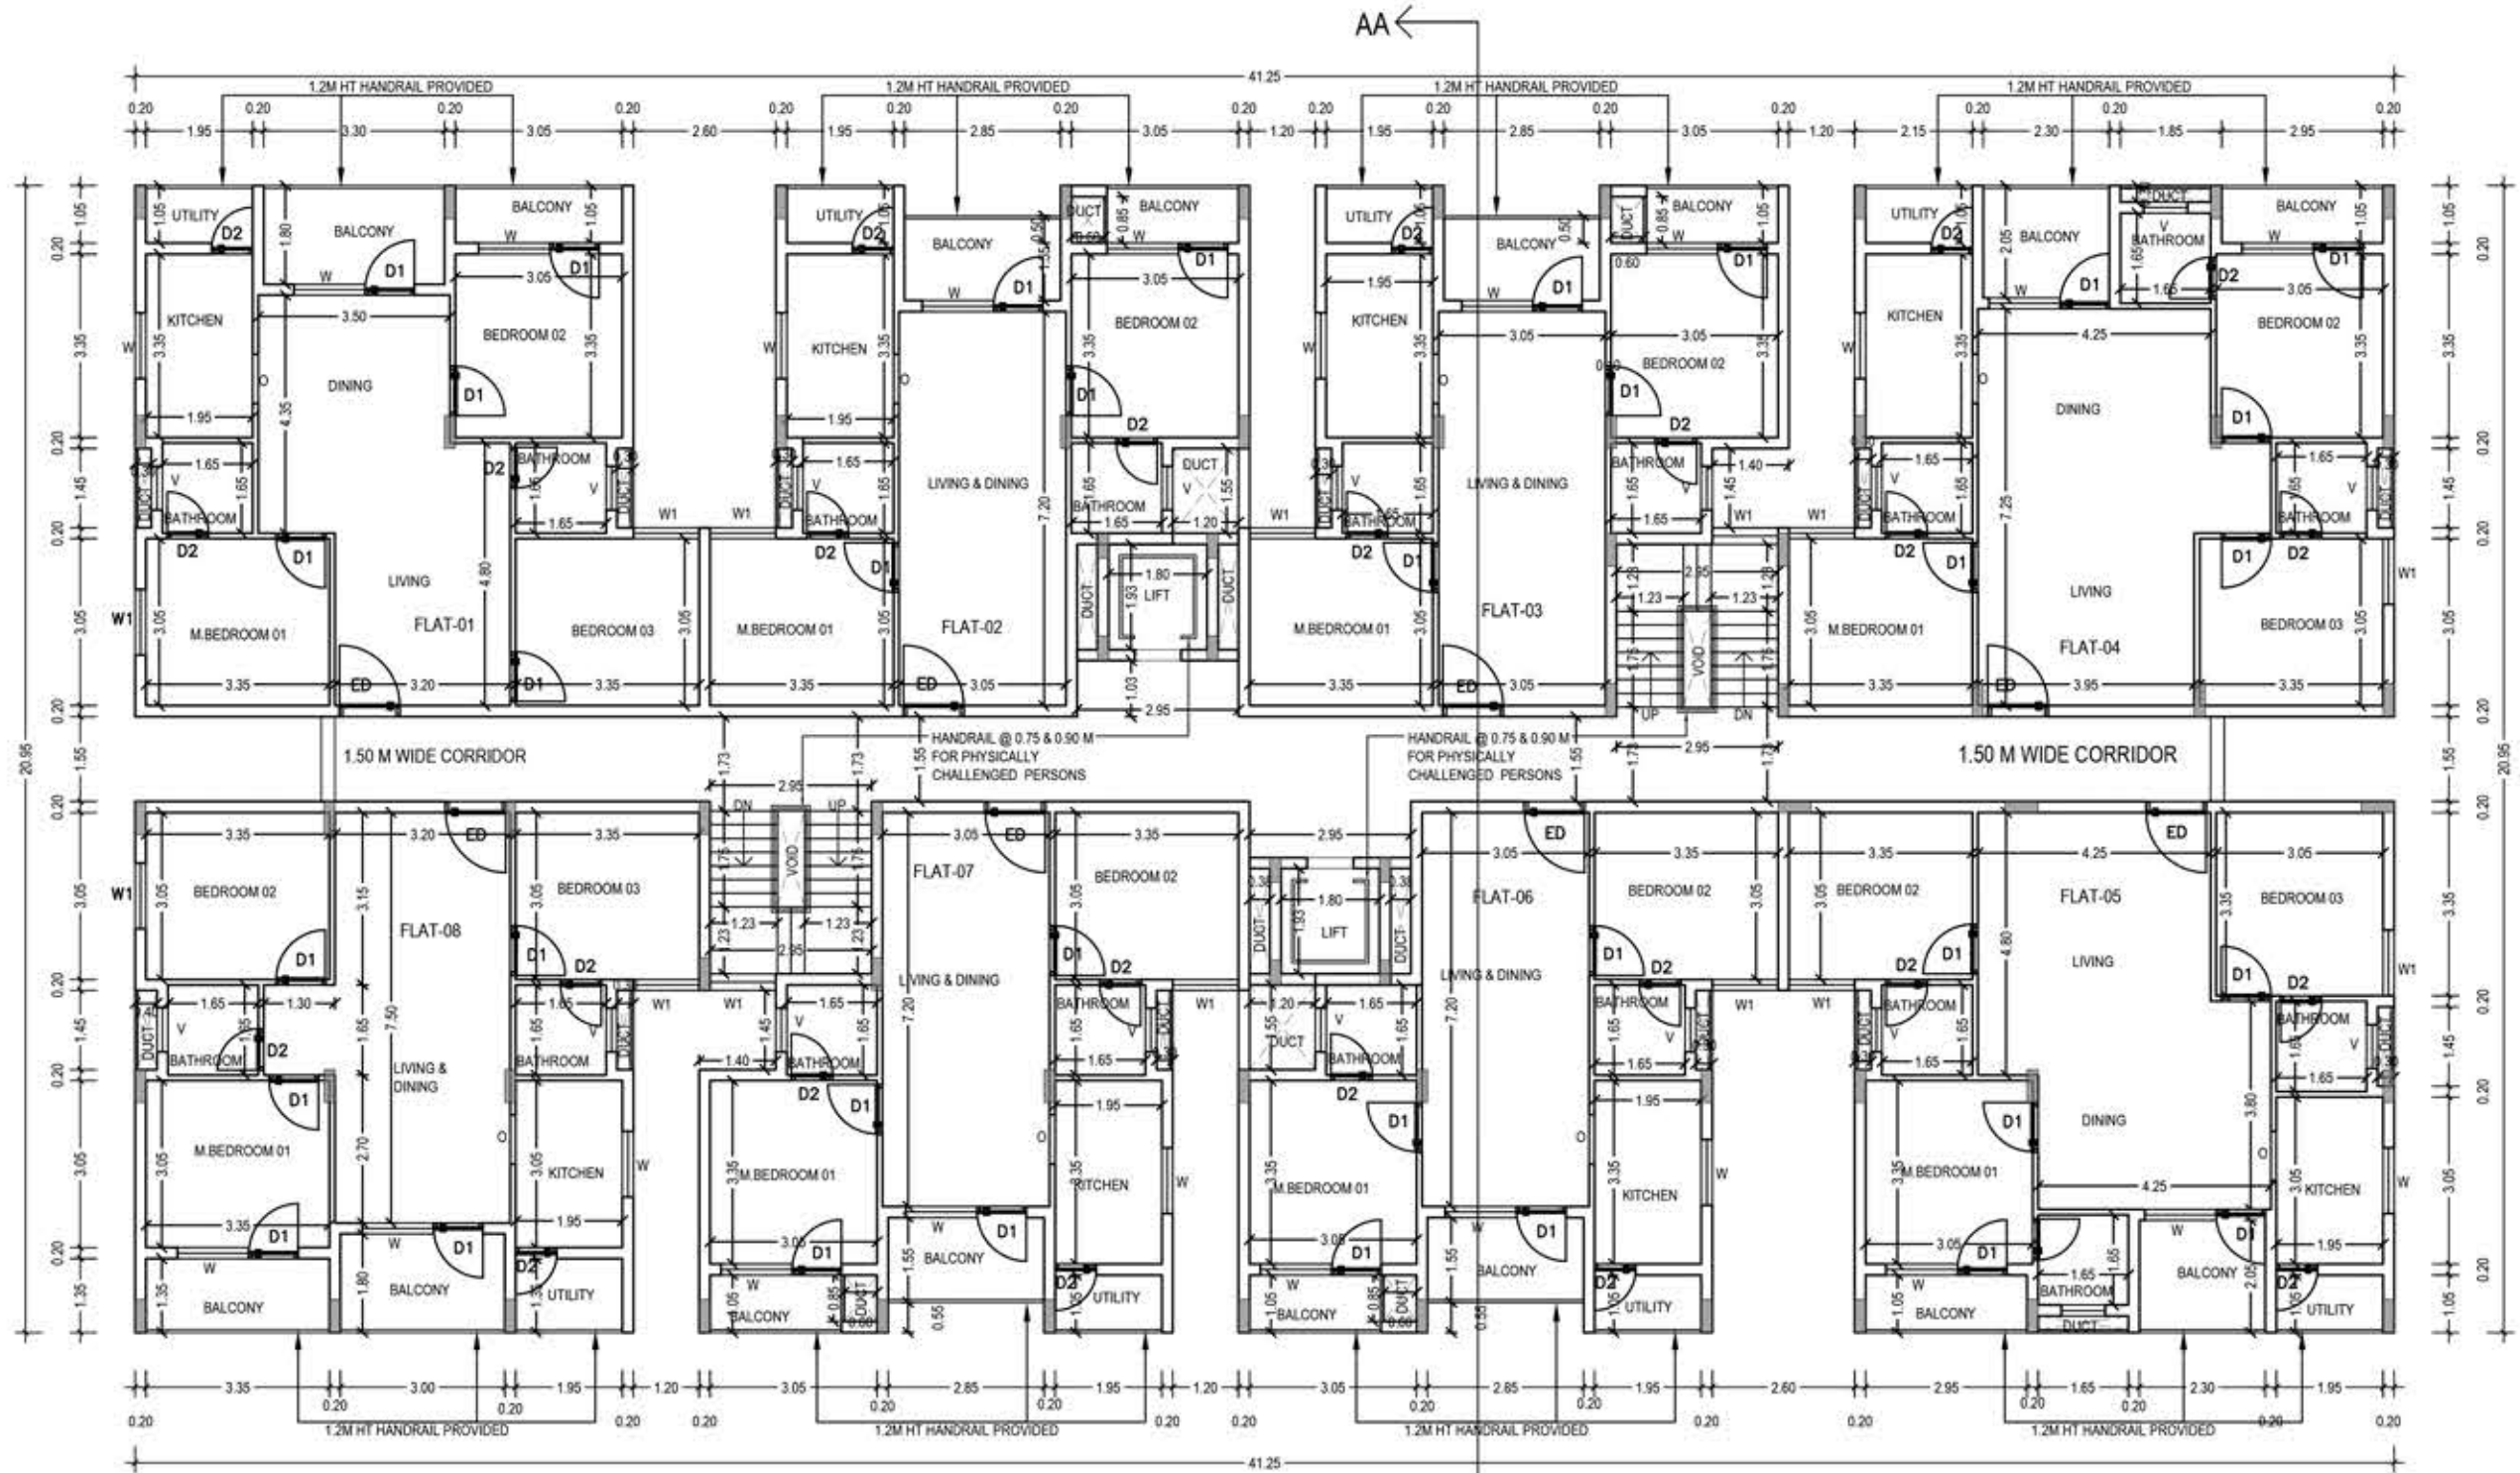

BLOCK - I TYPICAL FLOOR PLAN
1,2,3,4 & 5

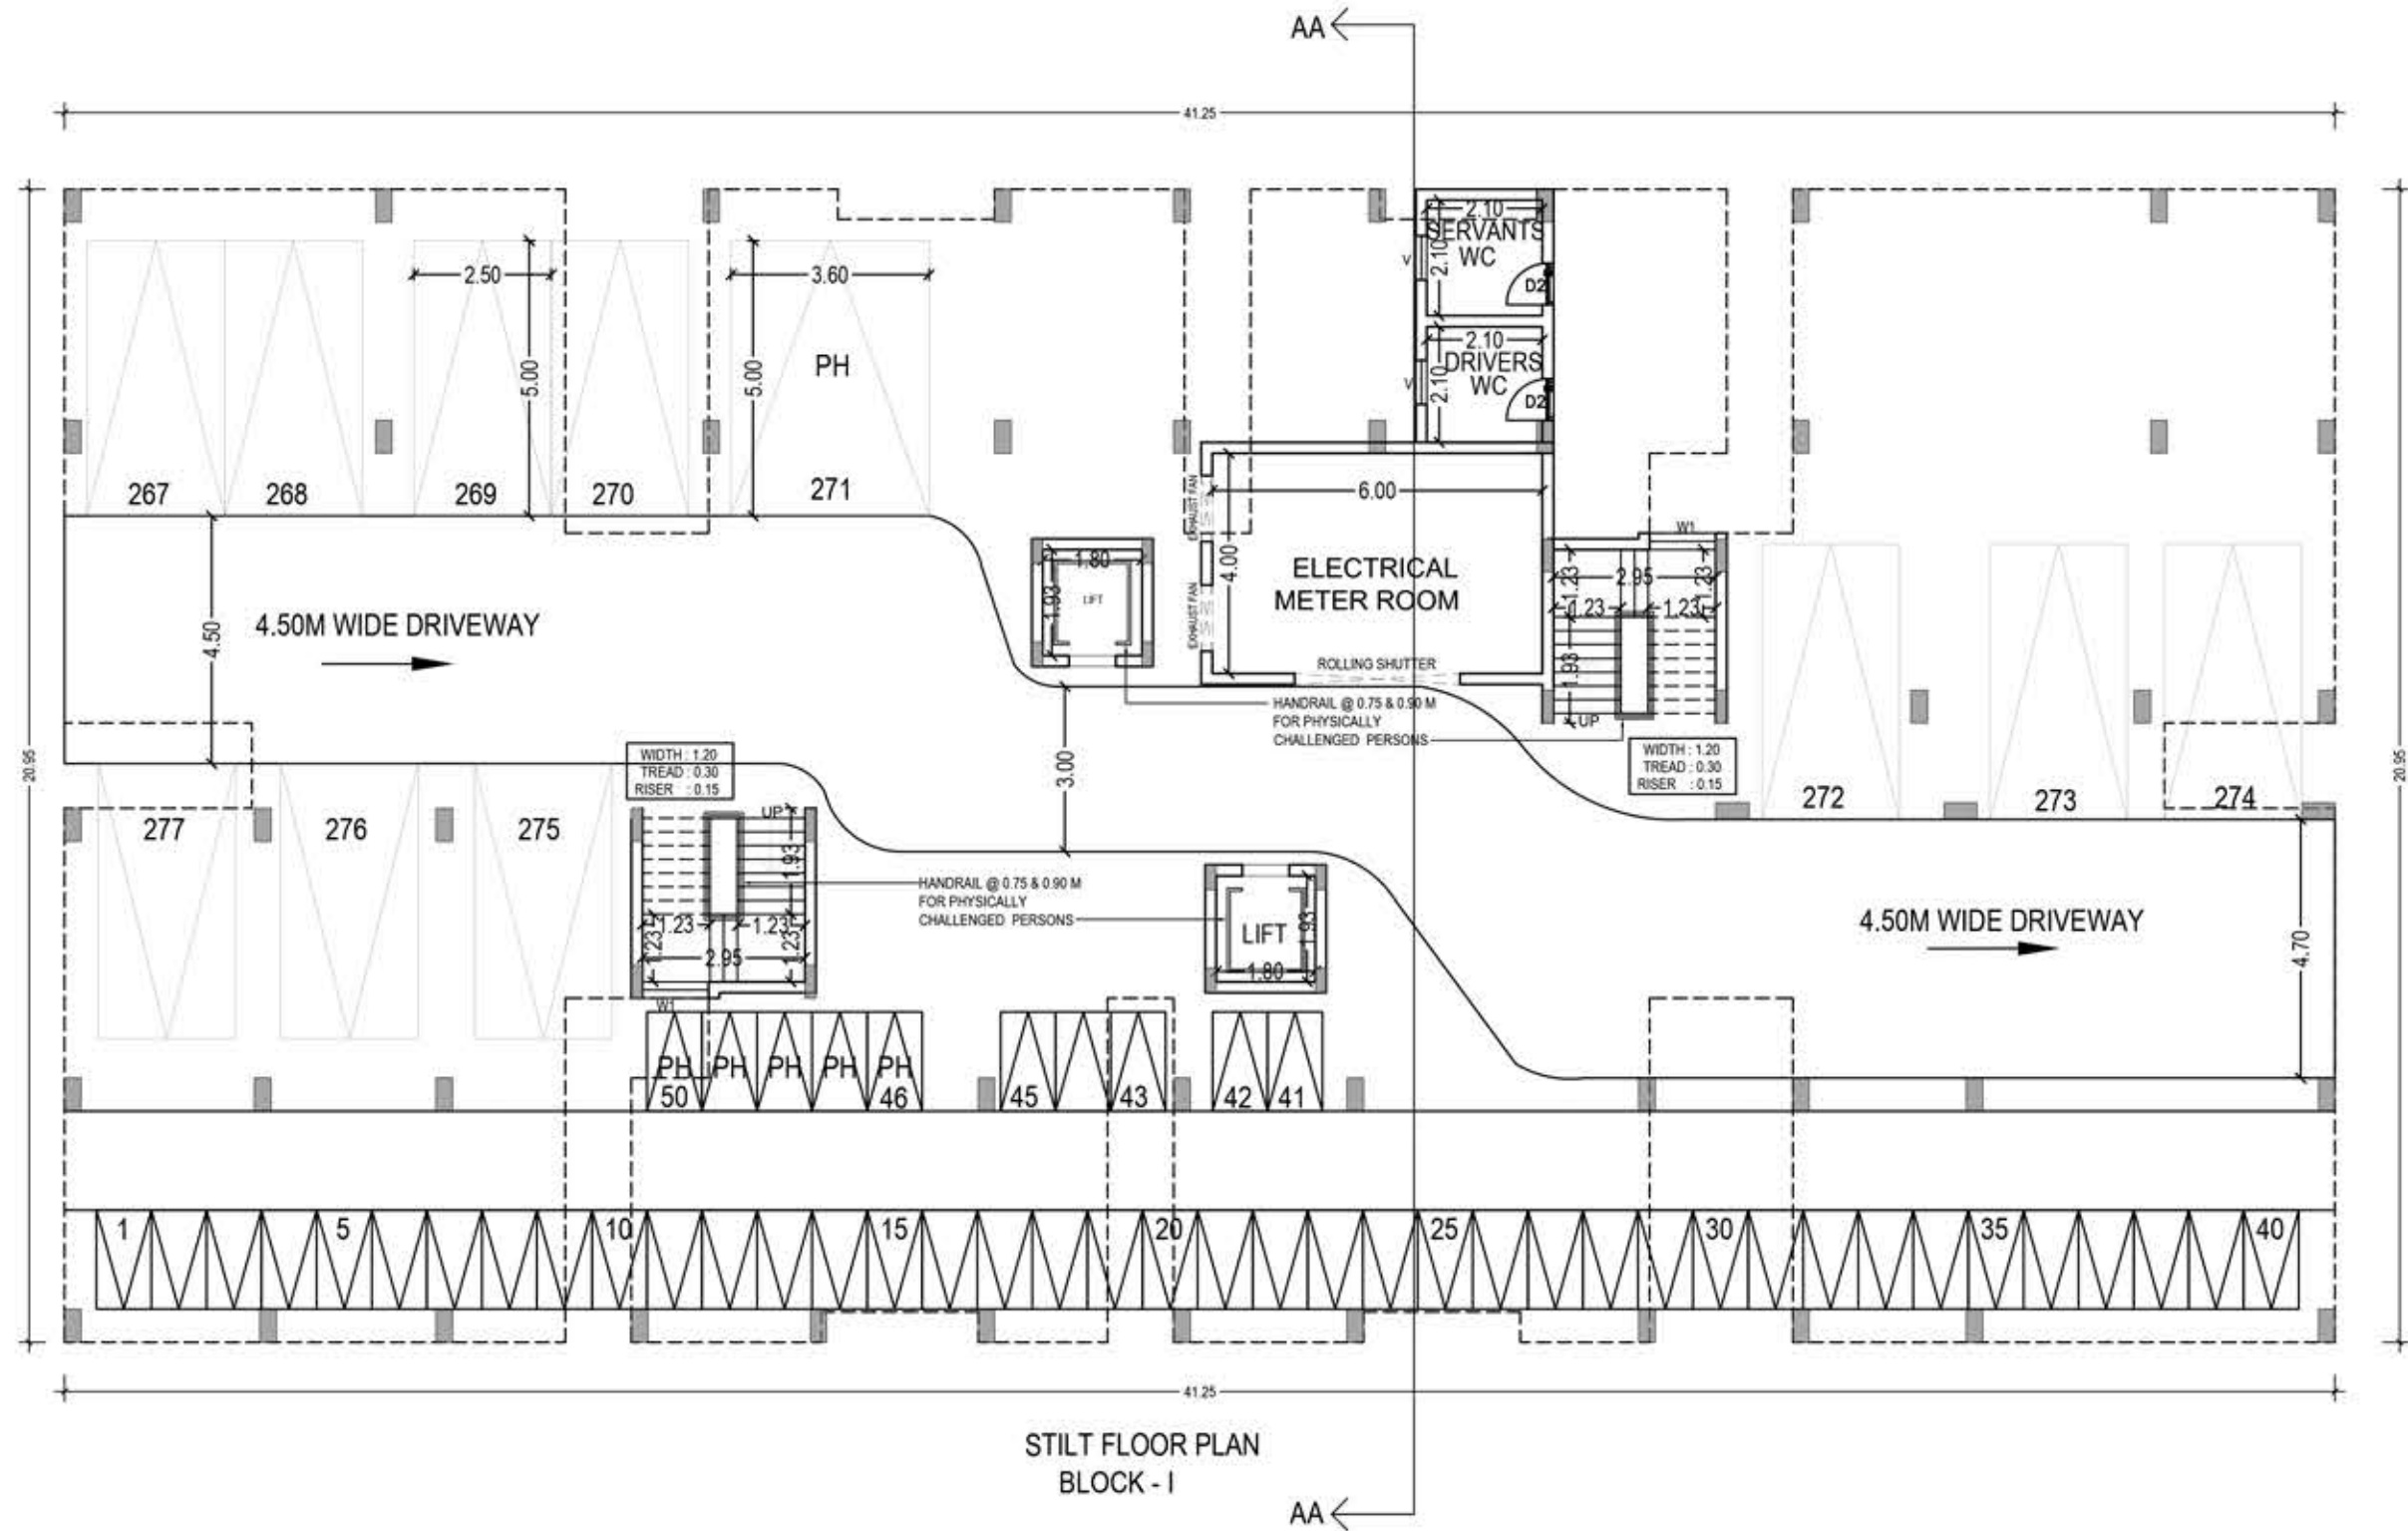

STILT FLOOR PLAN
BLOCK - I

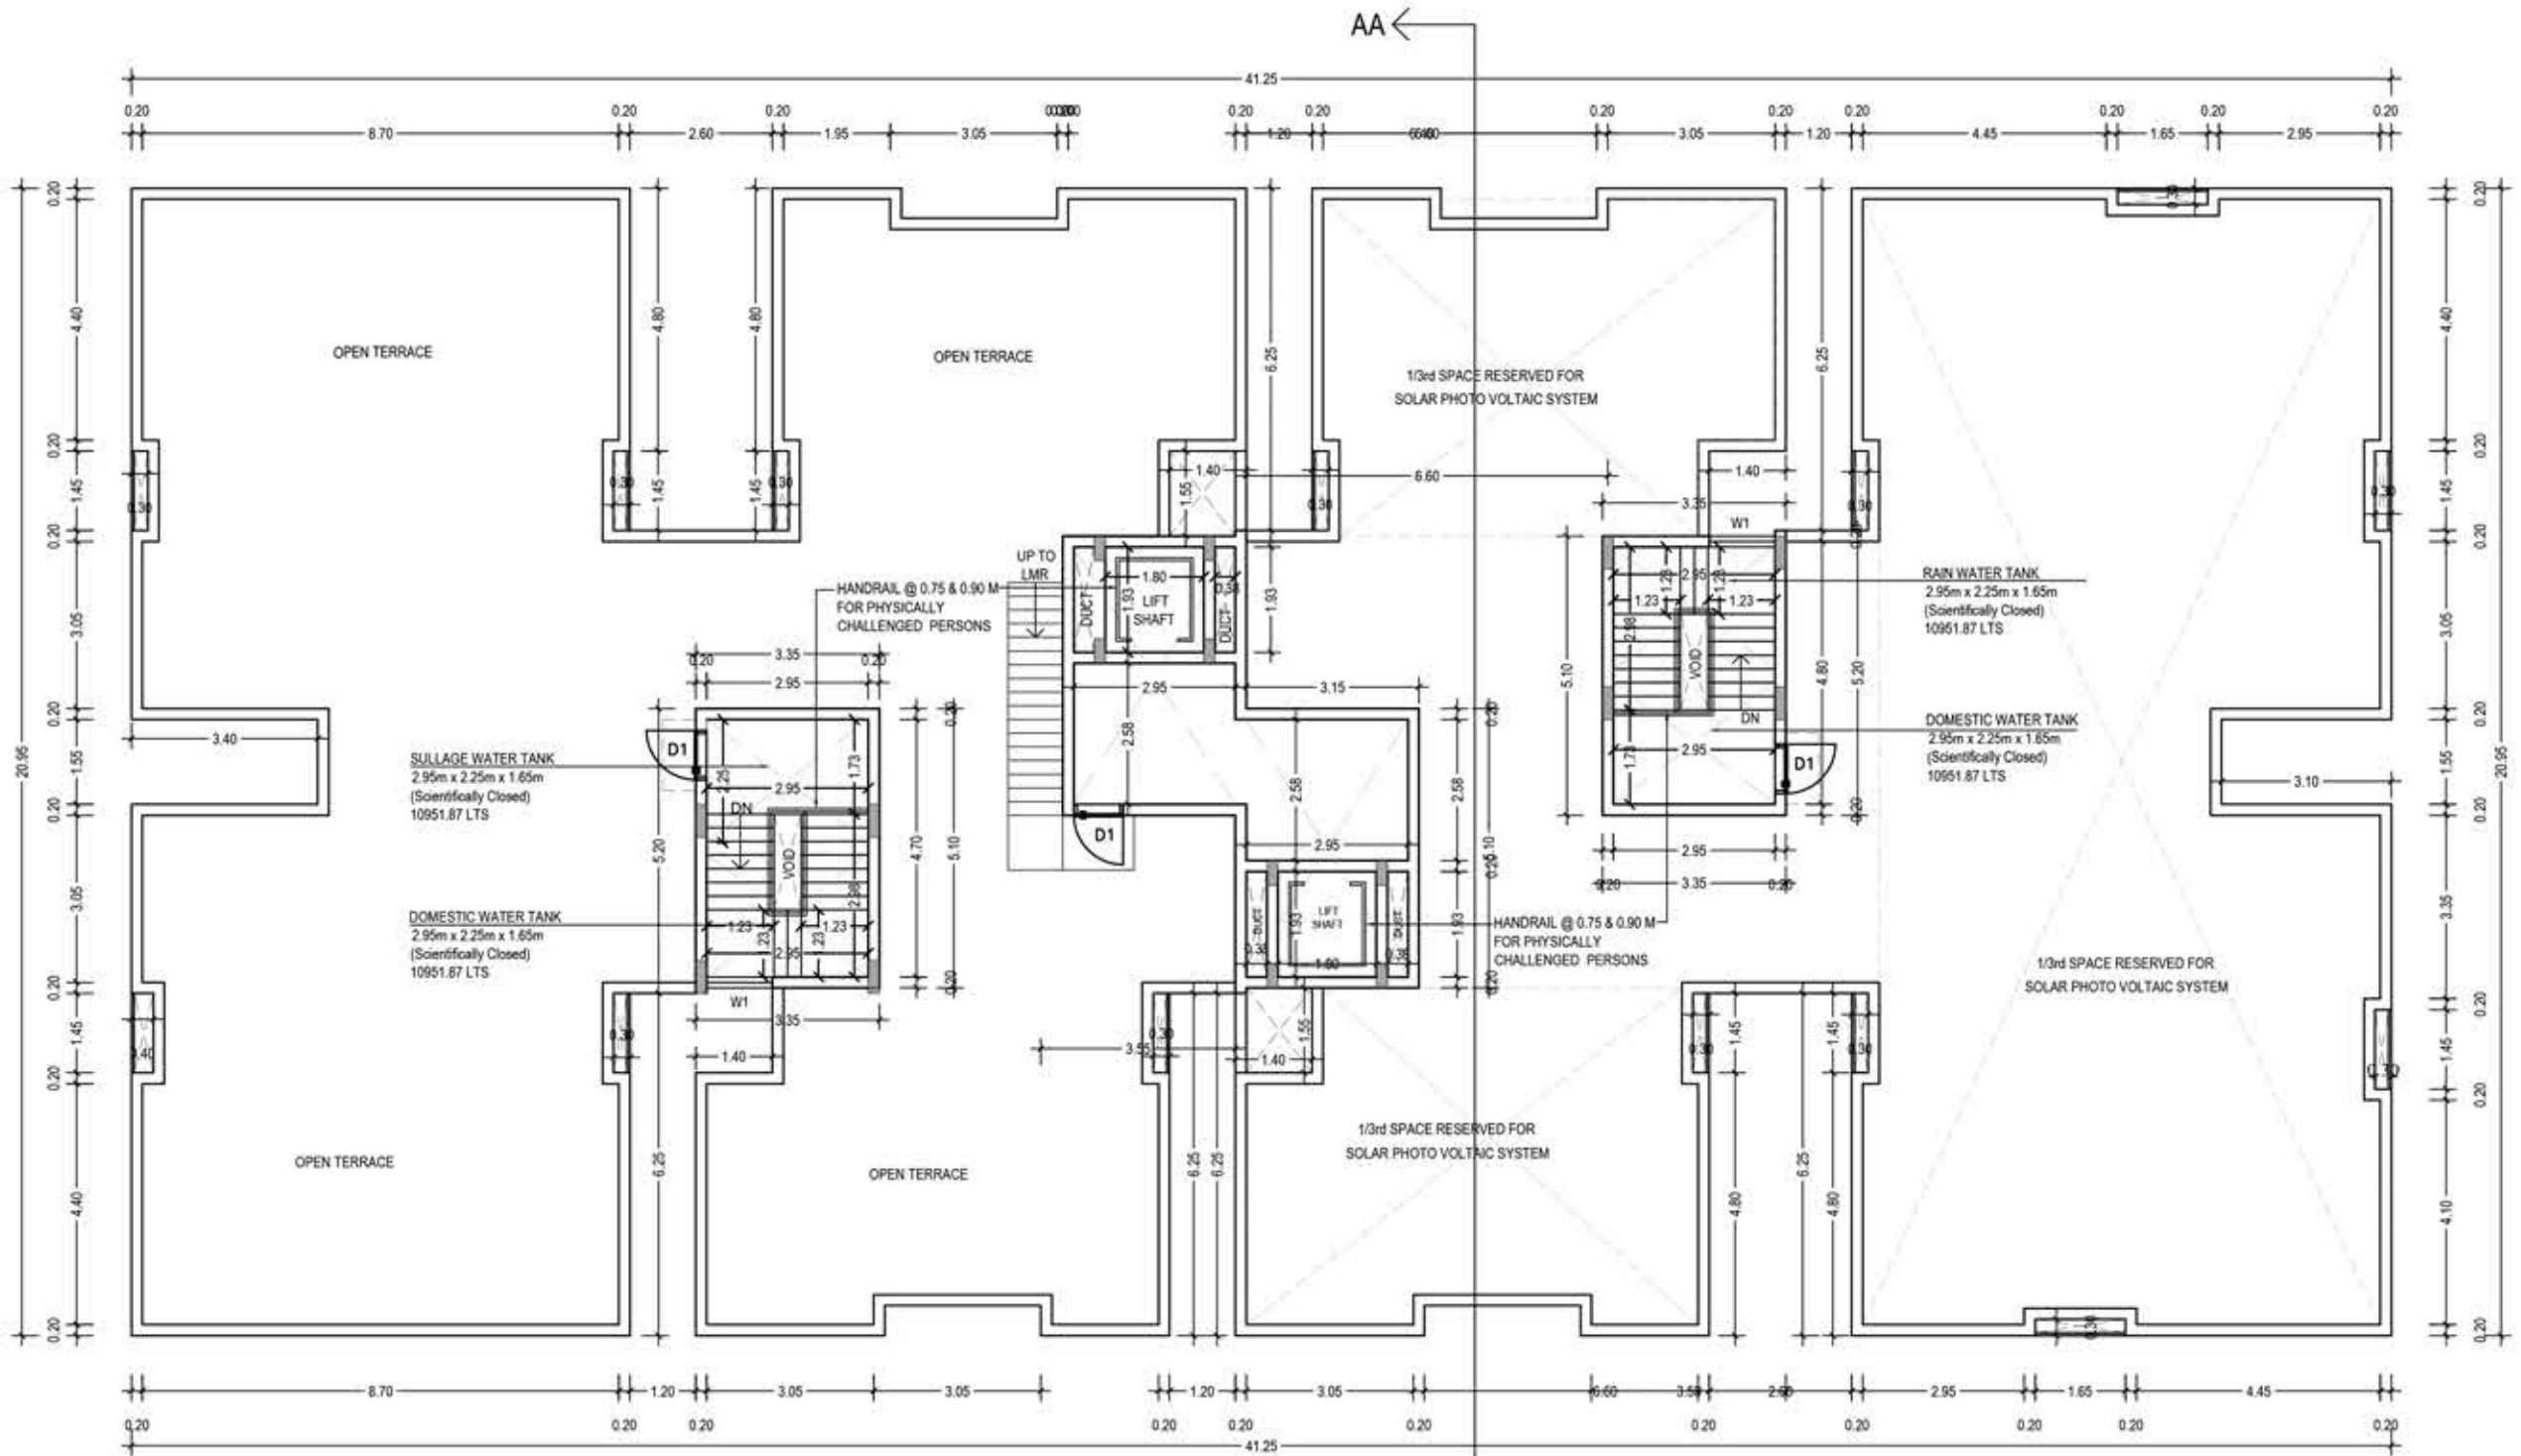

TERRACE FLOOR PLAN
BLOCK - I

SCHEDULE OF JOINERY		
TYPE	DESCRIPTION	SIZE (M)
ED	Entrance Door	1.10 x 2.10
D1	Door	0.90 x 2.40
D2	Door	0.80 x 2.40
W	Window	1.30 x 1.45
W1	Window	1.20 x 1.45
V	Ventilator	0.80 x 1.00
V1	Ventilator	1.20 x 0.60
RS	Rolling Shutter	3.00 x 2.10

COLOUR INDEX :

PROPOSED

STRUCTURAL ENGINEER :



ARCHITECT :




OWNER :



BLOCK - I FLOOR PLANS

SCALE: 1:100

SHEET NO: 4/9

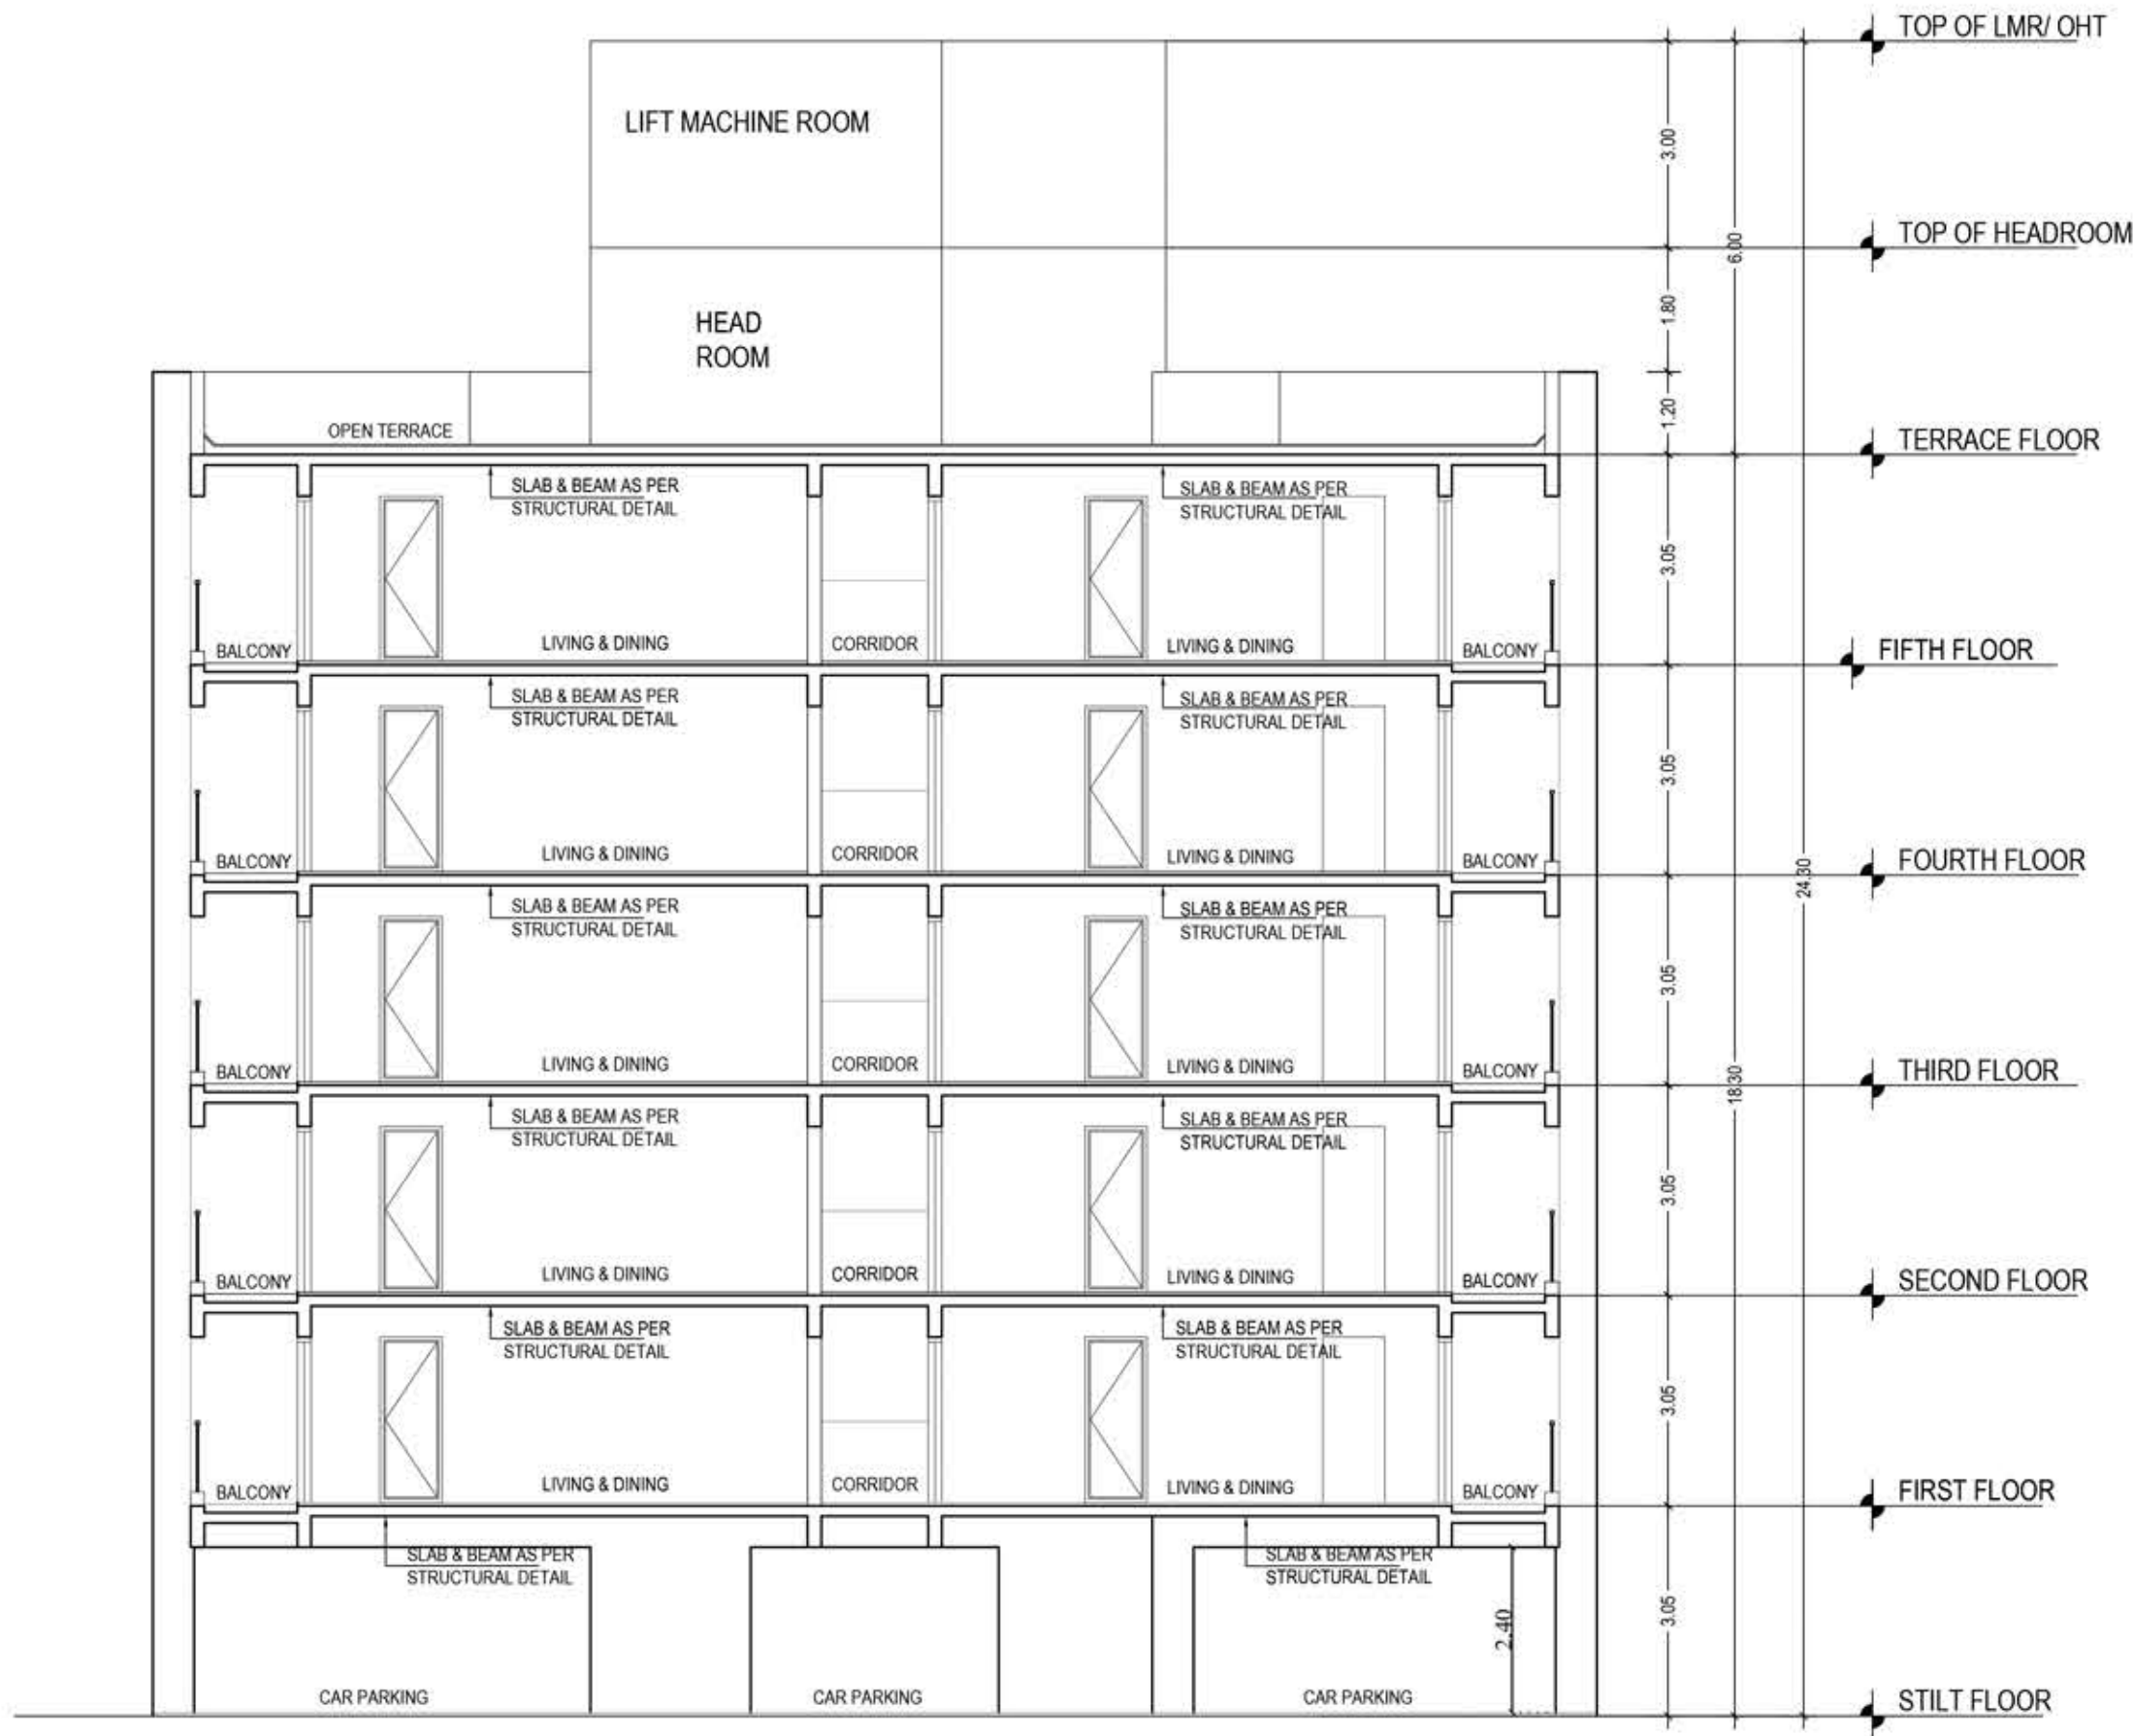

SECTION - AA
BLOCK - I



FRONT ELEVATION
BLOCK - I

PLAN SHOWING THE PROPOSED ADDITIONAL CONSTRUCTION OF BLOCK - H,I,J & K STILT + 5 FLOORS (HEIGHT-18.30M) RESIDENTIAL BUILDING WITH 160 DWELLING UNITS AT THAIYUR VILLAGE B, KELAMBAKKAM, CHENNAI - 603103. COMPRISED IN S.NO.1395E/1C1A(PT),1C2A, (1C1C AND 1C2C OSR ALREADY HANDED OVER TO LOCAL BODY) OF THAIYUR VILLAGE B, THIRUPORUR TALUK, CHENGALPATTU DISTRICT.

O.S.R. to be Gifted to Thaiyur Panchayat,
Doc. No: 4461/2011, dt: 13.05.2011

Earlier Approval Details:

Revised for Block- D
Planning Permit : 83/2024
Dated . 27.09.2024
Blocks- A,B,C,D,E,F,G and Club house
Planning Permit : 24/2011 (1 TO 13)
Dated . 17.06.2011

ONLINE FILE NO: SWP/BPA/484060/2025/TCP

SCHEDULE OF JOINERY		
TYPE	DESCRIPTION	SIZE (M)
ED	Entrance Door	1.10 x 2.10
D1	Door	0.90 x 2.40
D2	Door	0.80 x 2.40
W	Window	1.30 x 1.45
W1	Window	1.20 x 1.45
V	Ventilator	0.80 x 1.00
V1	Ventilator	1.20 x 0.60
RS	Rolling Shutter	3.00 x 2.10

COLOUR INDEX :

PROPOSED



STRUCTURAL ENGINEER :



ARCHITECT :



OWNER :



BLOCK - I ELEVATION AND SECTION

SCALE: 1:100 SHEET NO: 5/9


PLAN SHOWING THE PROPOSED ADDITIONAL CONSTRUCTION OF BLOCK - H,I,J & K STILT + 5 FLOORS (HEIGHT-18.30M) RESIDENTIAL BUILDING WITH 160 DWELLING UNITS AT THAIYUR VILLAGE B, KELAMBAKKAM, CHENNAI - 603103. COMPRISED IN S.NO.1395E/1C1A(PT),1C2A, (1C1C AND 1C2C OSR ALREADY HANDED OVER TO LOCAL BODY) OF THAIYUR VILLAGE B, THIRUPORUR TALUK, CHENGALPATTU DISTRICT.

O.S.R. to be Gifted to Thaiyur Panchayat, Doc. No: 4461/2011, dt: 13.05.2011


Earlier Approval Details:

Revised for Block- D
Planning Permit : 83/2024
Dated . 27.09.2024
Blocks- A,B,C,D,E,F,G and Club house
Planning Permit : 24/2011 (1 TO 13)
Dated . 17.06.2011


ONLINE FILE NO: SWP/BPA/484060/2025/TCP

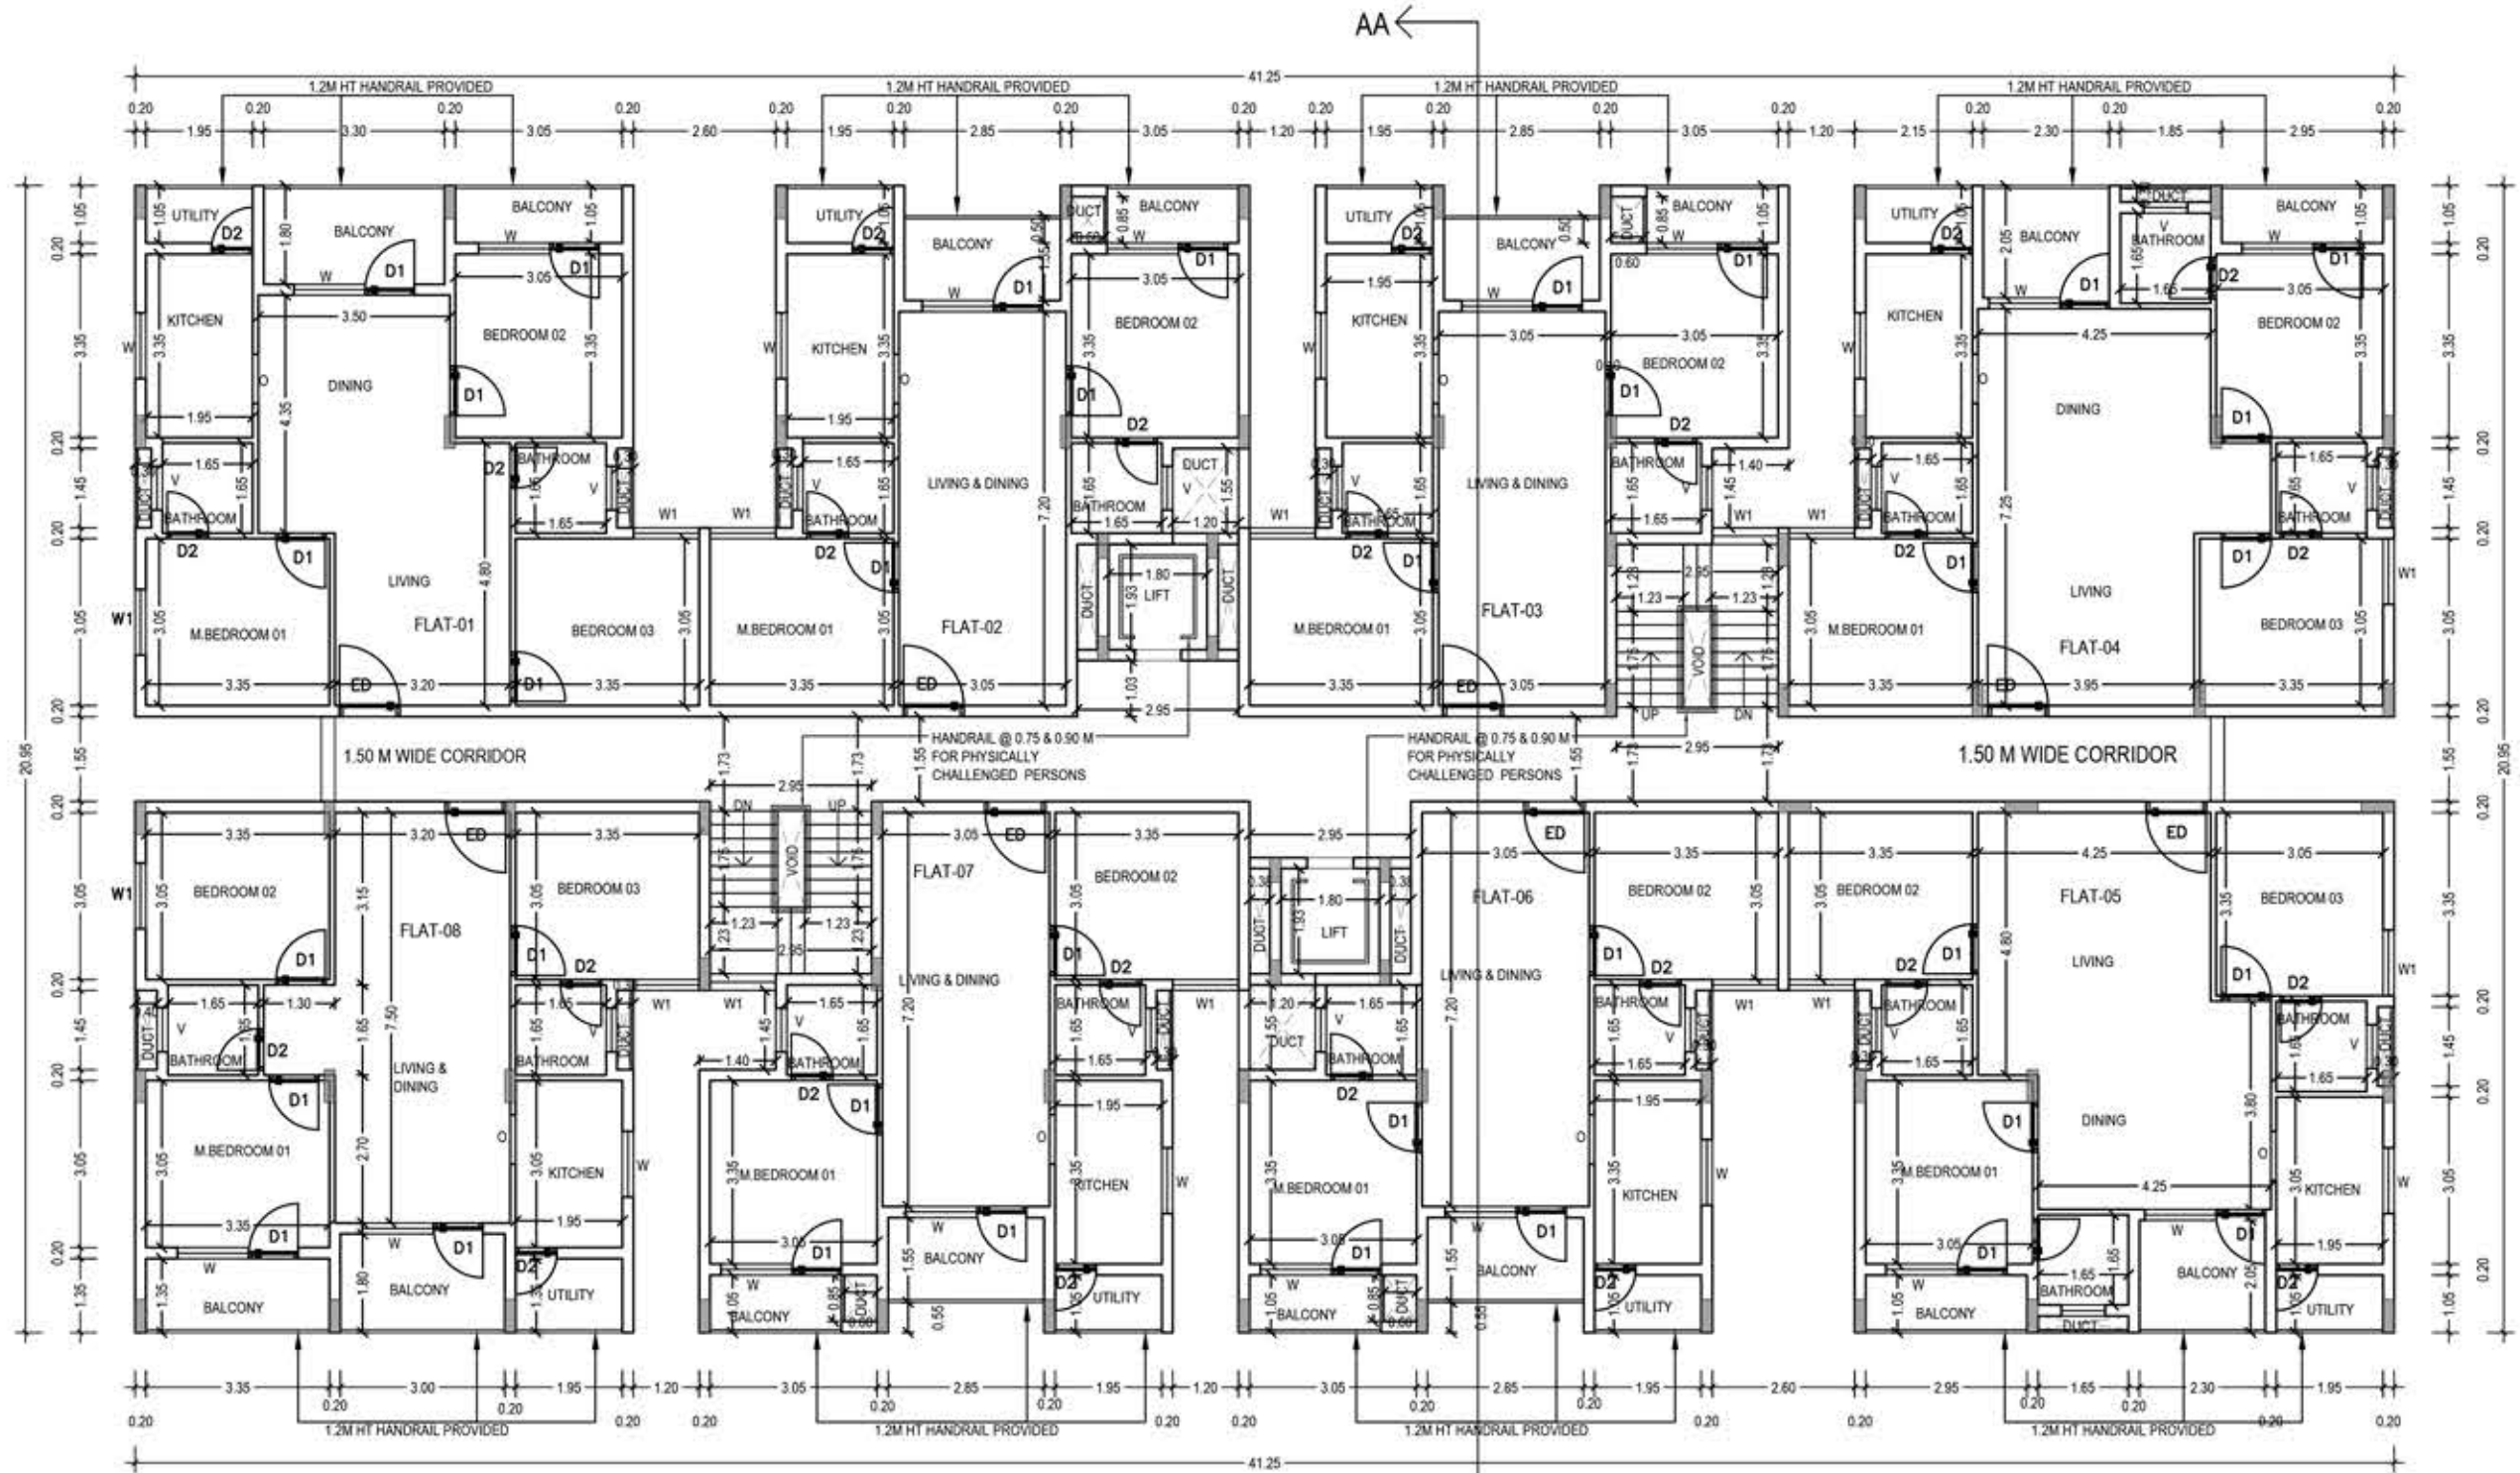

BLOCK - J TYPICAL FLOOR PLAN
1,2,3,4 & 5

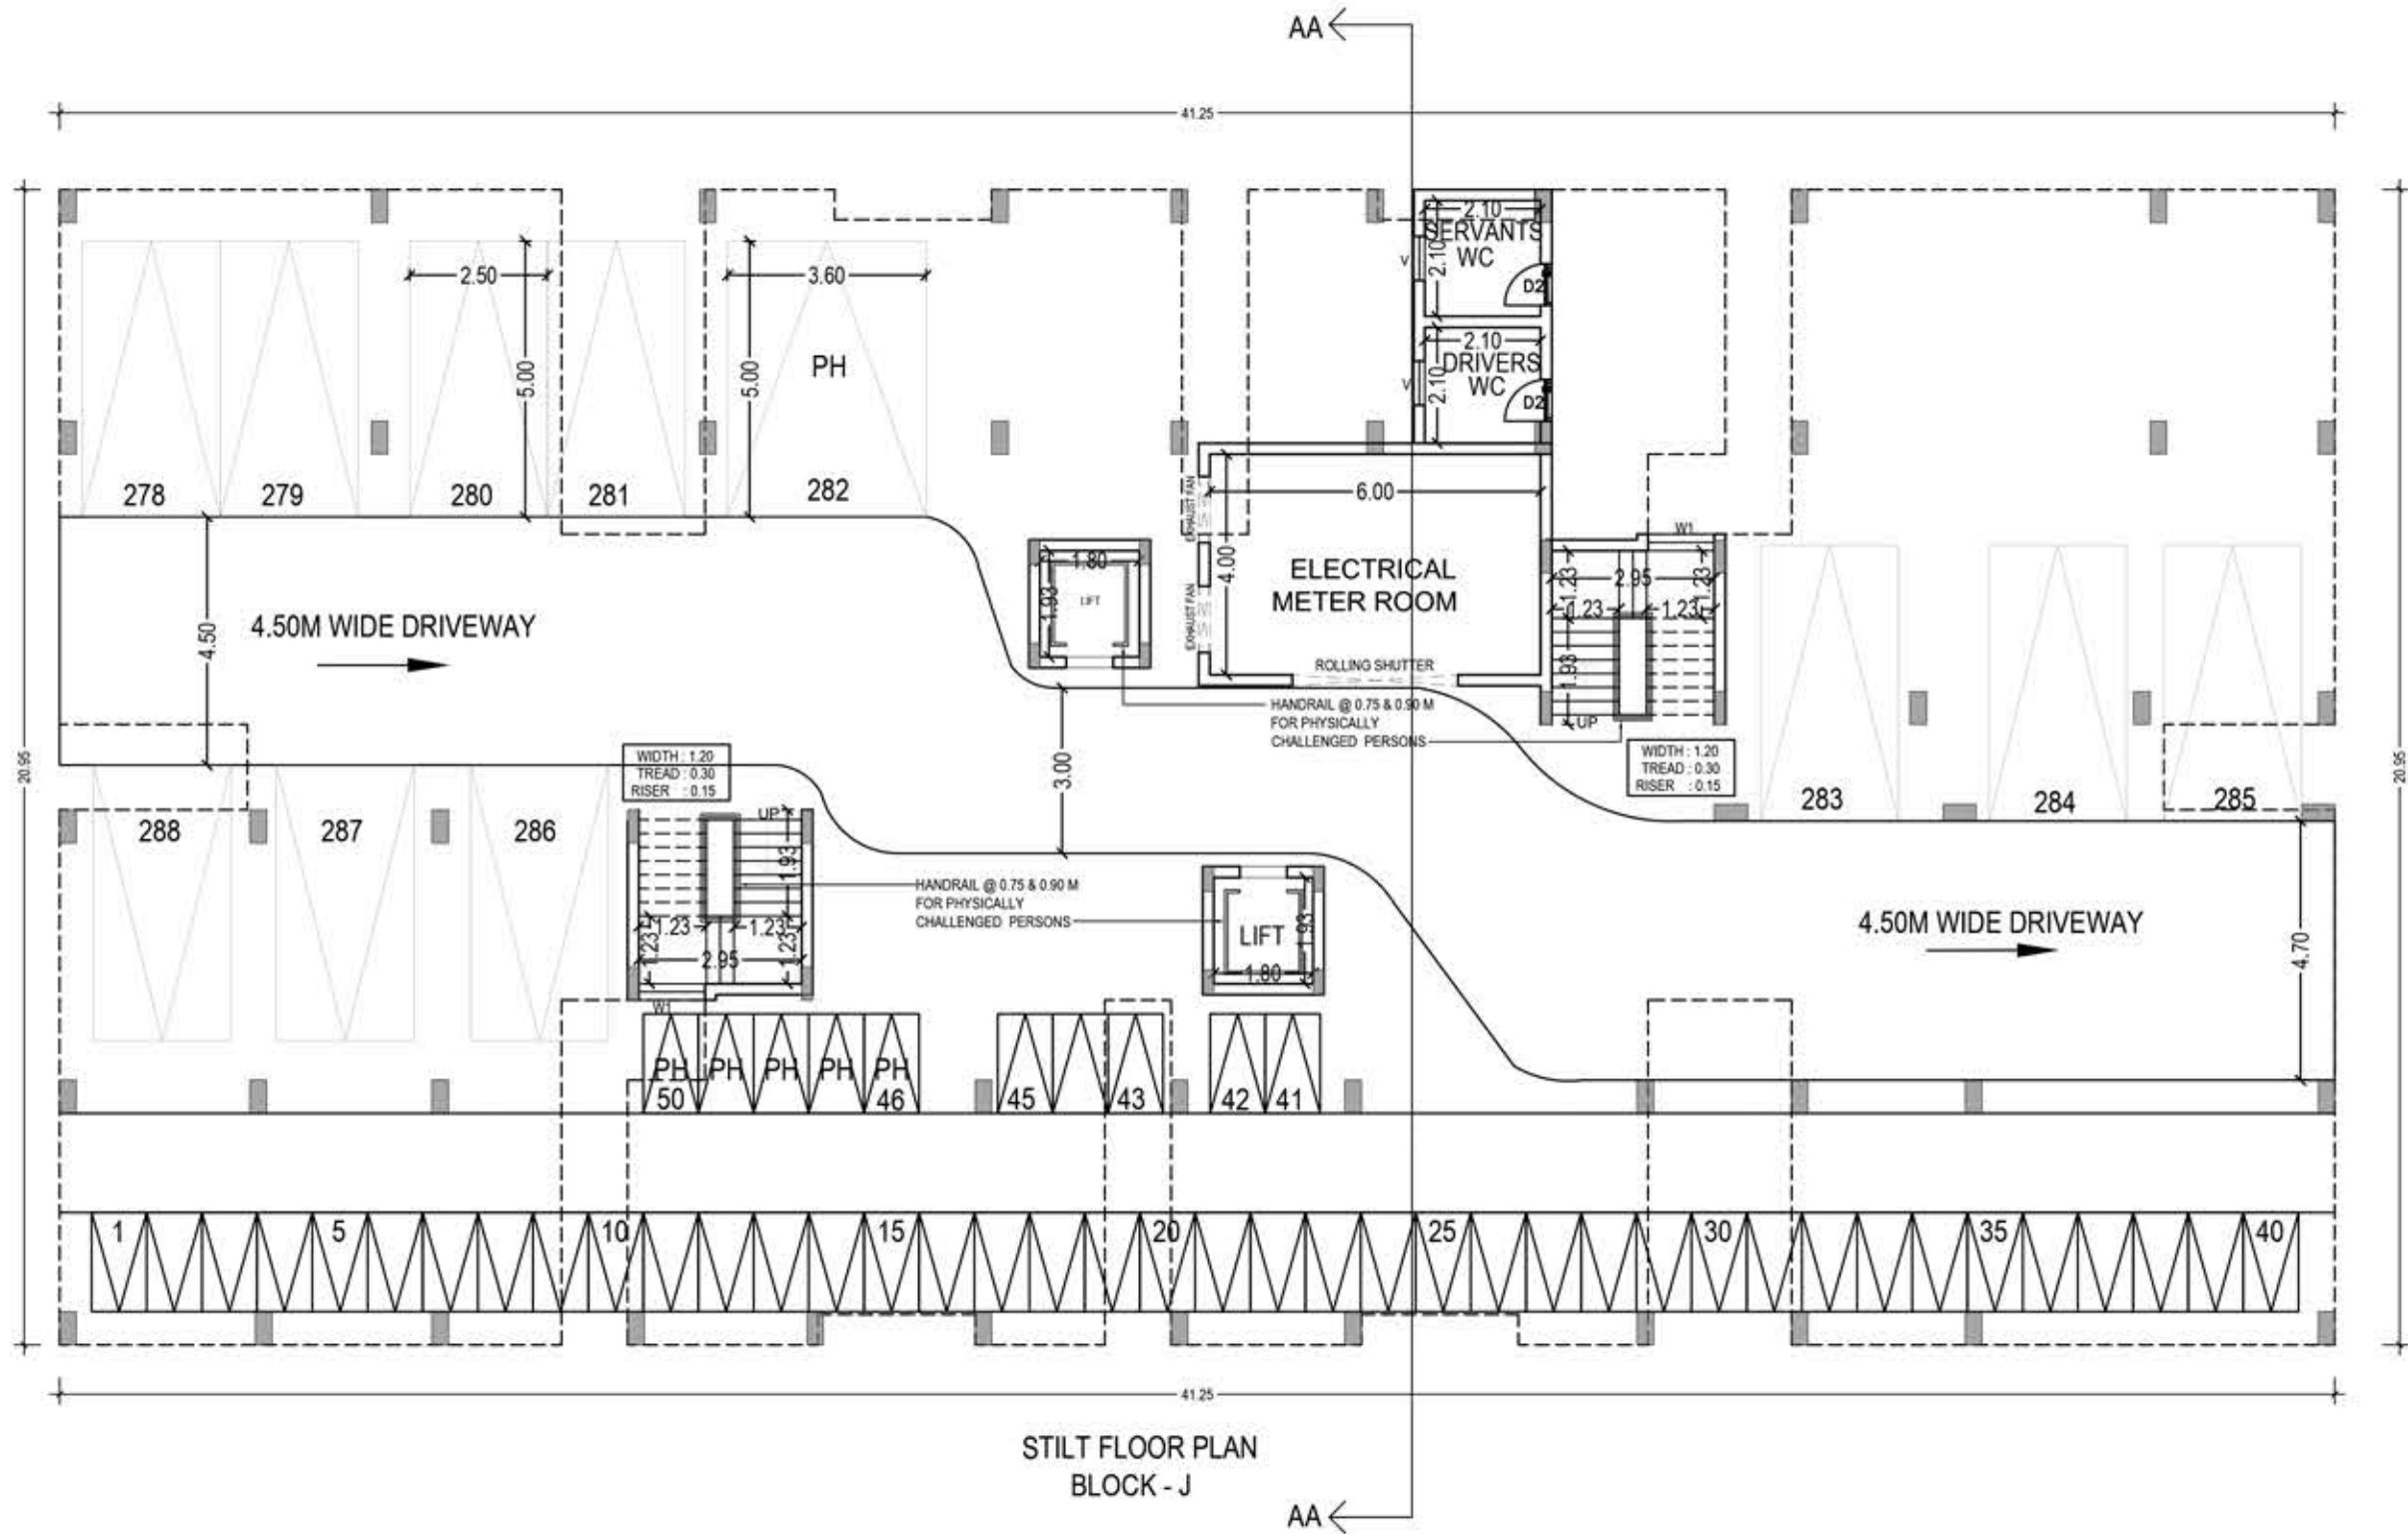

STILT FLOOR PLAN
BLOCK - J

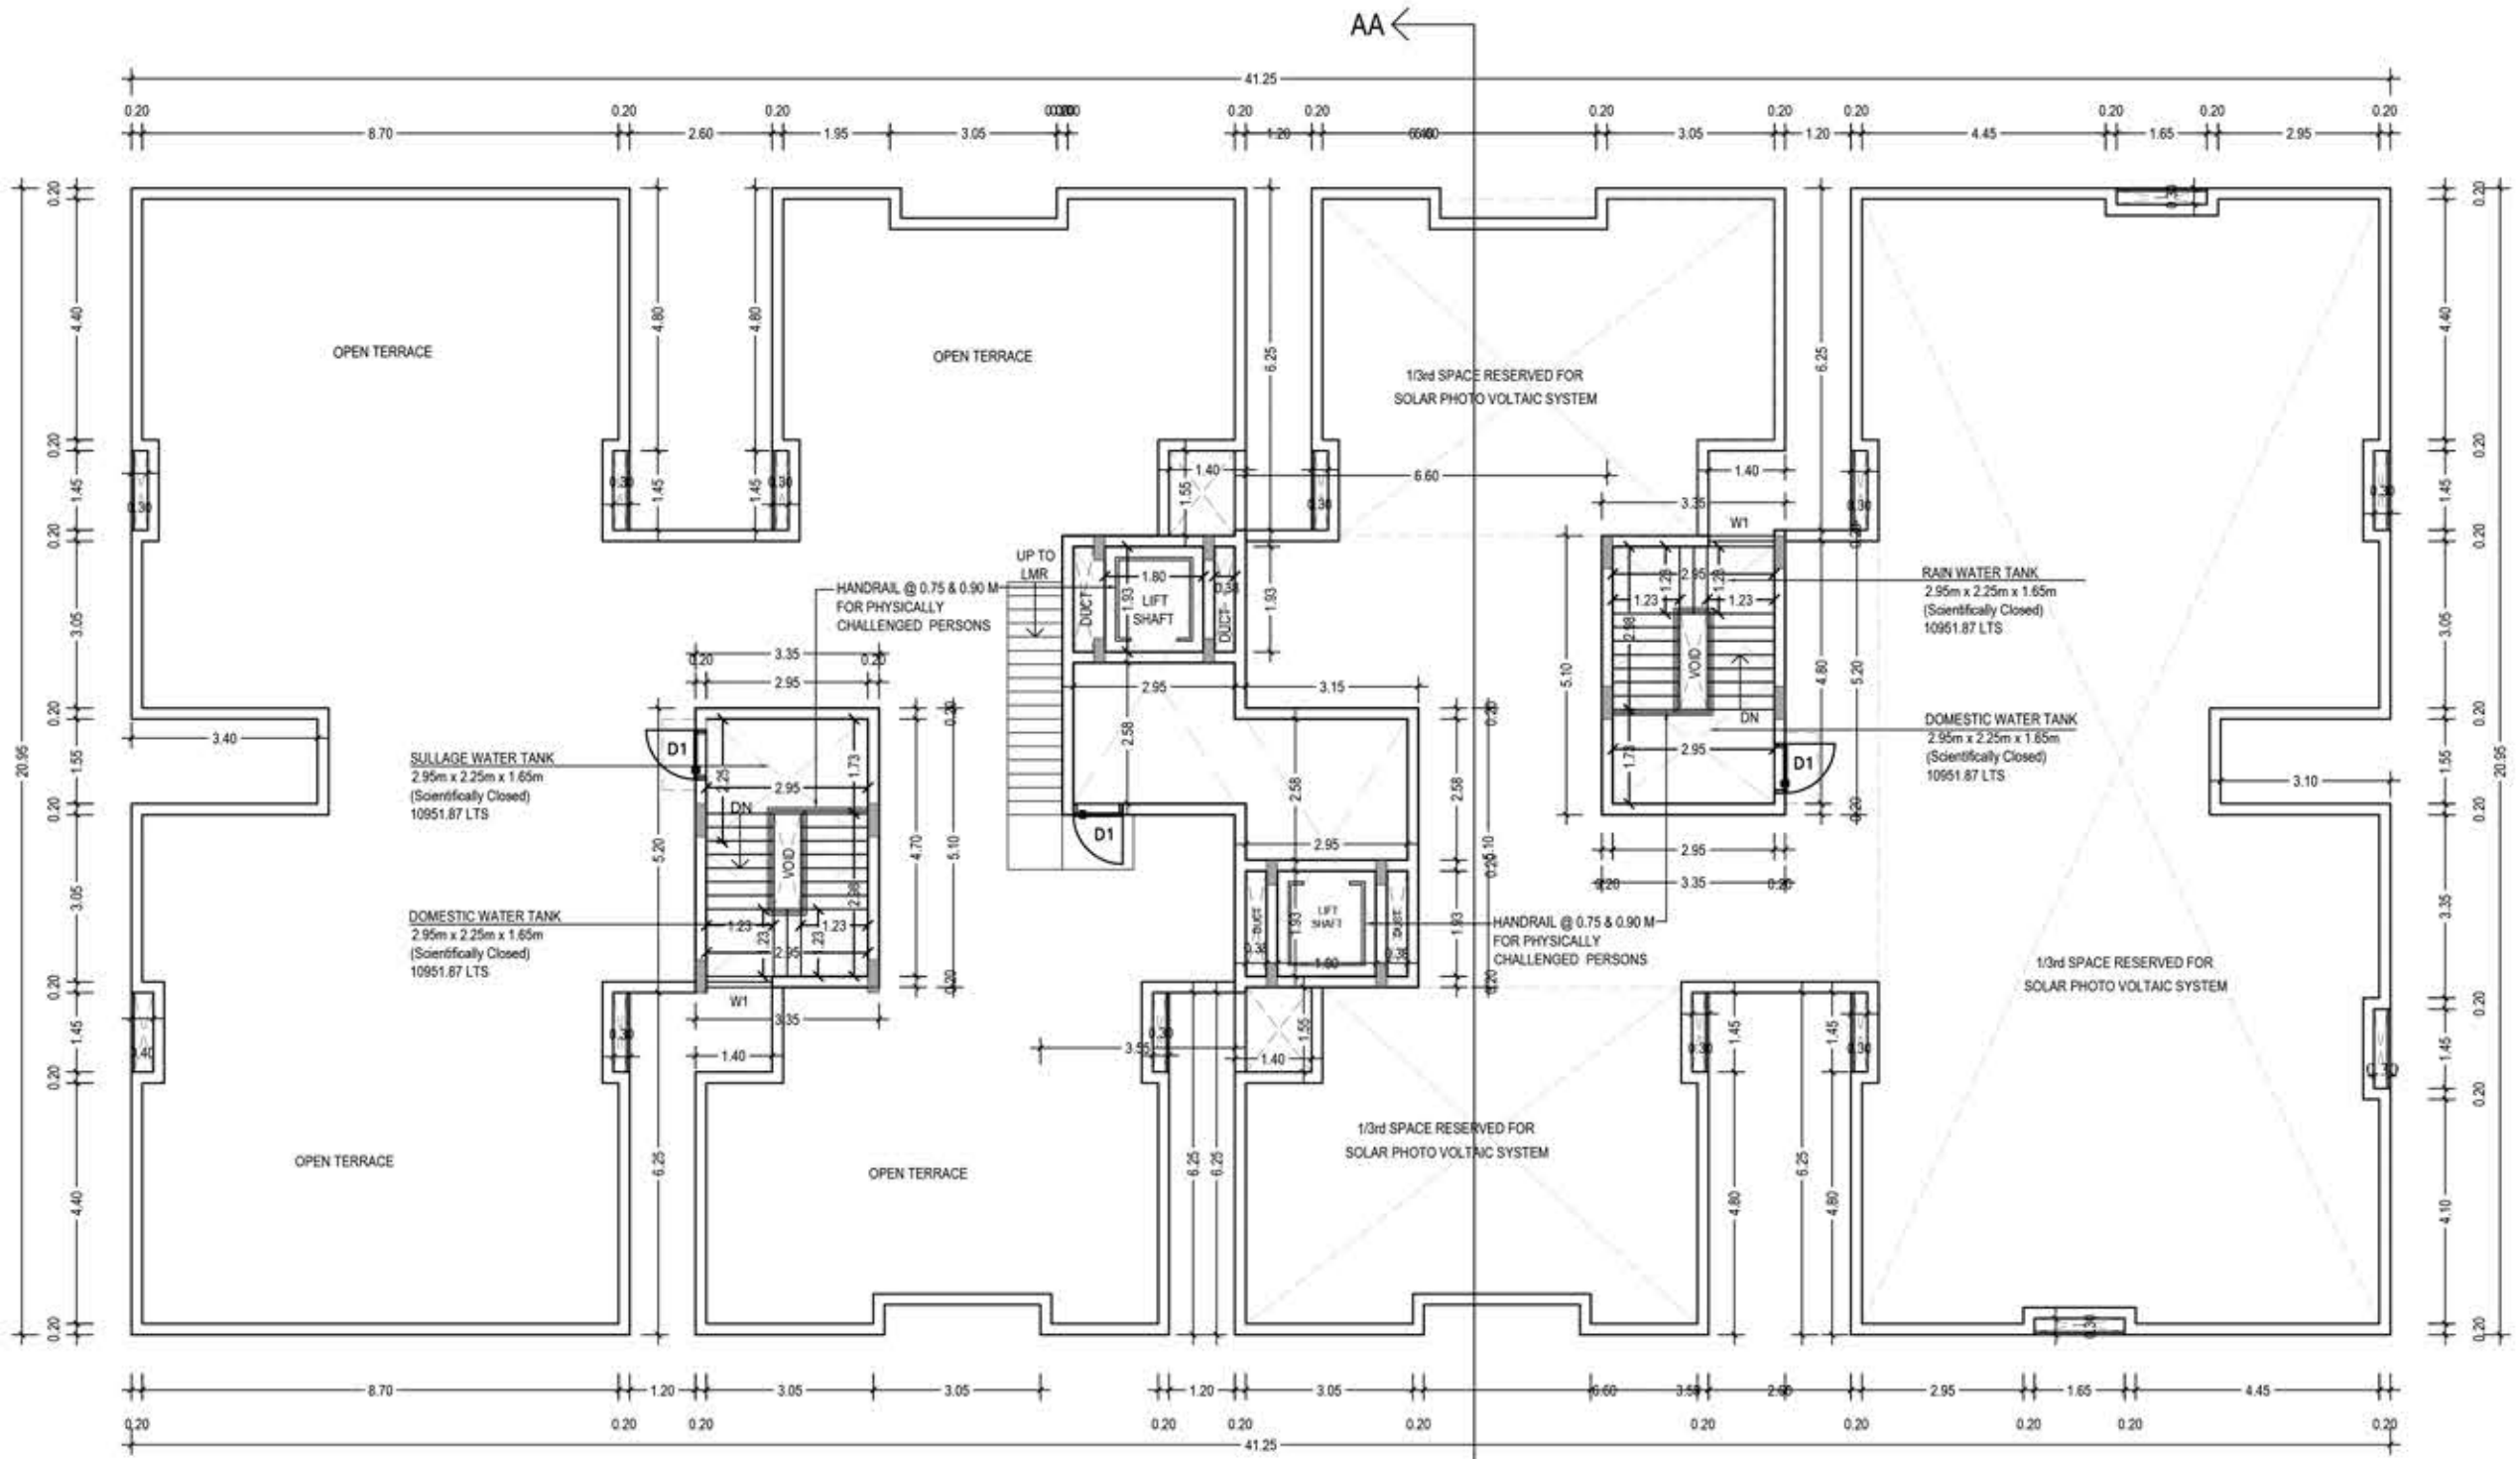

TERRACE FLOOR PLAN
BLOCK - J

SCHEDULE OF JOINERY		
TYPE	DESCRIPTION	SIZE (M)
ED	Entrance Door	1.10 x 2.10
D1	Door	0.90 x 2.40
D2	Door	0.80 x 2.40
W	Window	1.30 x 1.45
W1	Window	1.20 x 1.45
V	Ventilator	0.80 x 1.00
V1	Ventilator	1.20 x 0.60
RS	Rolling Shutter	3.00 x 2.10

COLOUR INDEX :

PROPOSED

STRUCTURAL ENGINEER :

S. JAGAL MOHIDEEN, S. ANIL
Registered Professional Engineer (Structural)
New No. 15, 5th Street,
Anna Nagar, Chennai - 600 083.
E-mail: jagalmohideen@gmail.com

ARCHITECT :

S. JAGAL MOHIDEEN, S. ANIL
Registered Professional Engineer (Structural)
New No. 15, 5th Street,
Anna Nagar, Chennai - 600 083.
E-mail: jagalmohideen@gmail.com

OWNER :

For MS Shapathal Estates Pvt Ltd
Amaz
Authorized Signatory



BLOCK - J FLOOR PLANS

SCALE: 1:100

SHEET NO: 6/9

O.S.R. to be Gifted to Thaiyur Panchayat,
Doc. No: 4461/2011, dt: 13.05.2011

Revised for Block- D
Planning Permit : 83/2024
Dated . 27.09.2024
Blocks- A,B,C,D,E,F,G and Club house
Planning Permit : 24/2011 (1 TO 13)
Dated . 17.06.2011

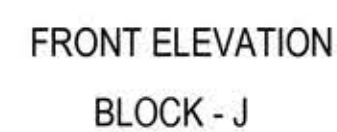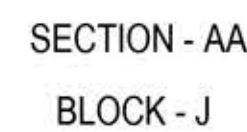

COLOUR INDEX :

PROPOSED

[illegible]

K. Jamal Mohideen
K. JAMAL MOHIDEEN, B.Arch.
Registered Architect - CA/83/07686
New No: 15, 54th Street,
Ashok Nagar, Chennai-600 083.
Mobile: 9840098425
E-mail: rjarchitects@gmail.com

For MS Shatapatri Estates Pvt.Ltd

 Authorised Signatory

SCALE: 1:100	SHEET NO: 7/9
--------------	---------------

PLAN SHOWING THE PROPOSED ADDITIONAL CONSTRUCTION OF BLOCK - H,I,J & K STILT + 5 FLOORS (HEIGHT-18.30M) RESIDENTIAL BUILDING WITH 160 DWELLING UNITS AT THAIYUR VILLAGE B, KELAMBAKKAM, CHENNAI - 603103. COMPRISED IN S.NO.1395E/1C1A(PT),1C2A, (1C1C AND 1C2C OSR ALREADY HANDED OVER TO LOCAL BODY) OF THAIYUR VILLAGE B, THIRUPORUR TALUK, CHENGALPATTU DISTRICT.

O.S.R. to be Gifted to Thaiyur Panchayat, Doc. No: 4461/2011, dt: 13.05.2011

Earlier Approval Details:

Revised for Block- D

Planning Permit : 83/2024


Dated . 27.09.2024

Blocks- A,B,C,D,E,F,G and Club house


Planning Permit : 24/2011 (1 TO 13)

Dated . 17.06.2011


ONLINE FILE NO: SWP/BPA/484060/2025/TCP

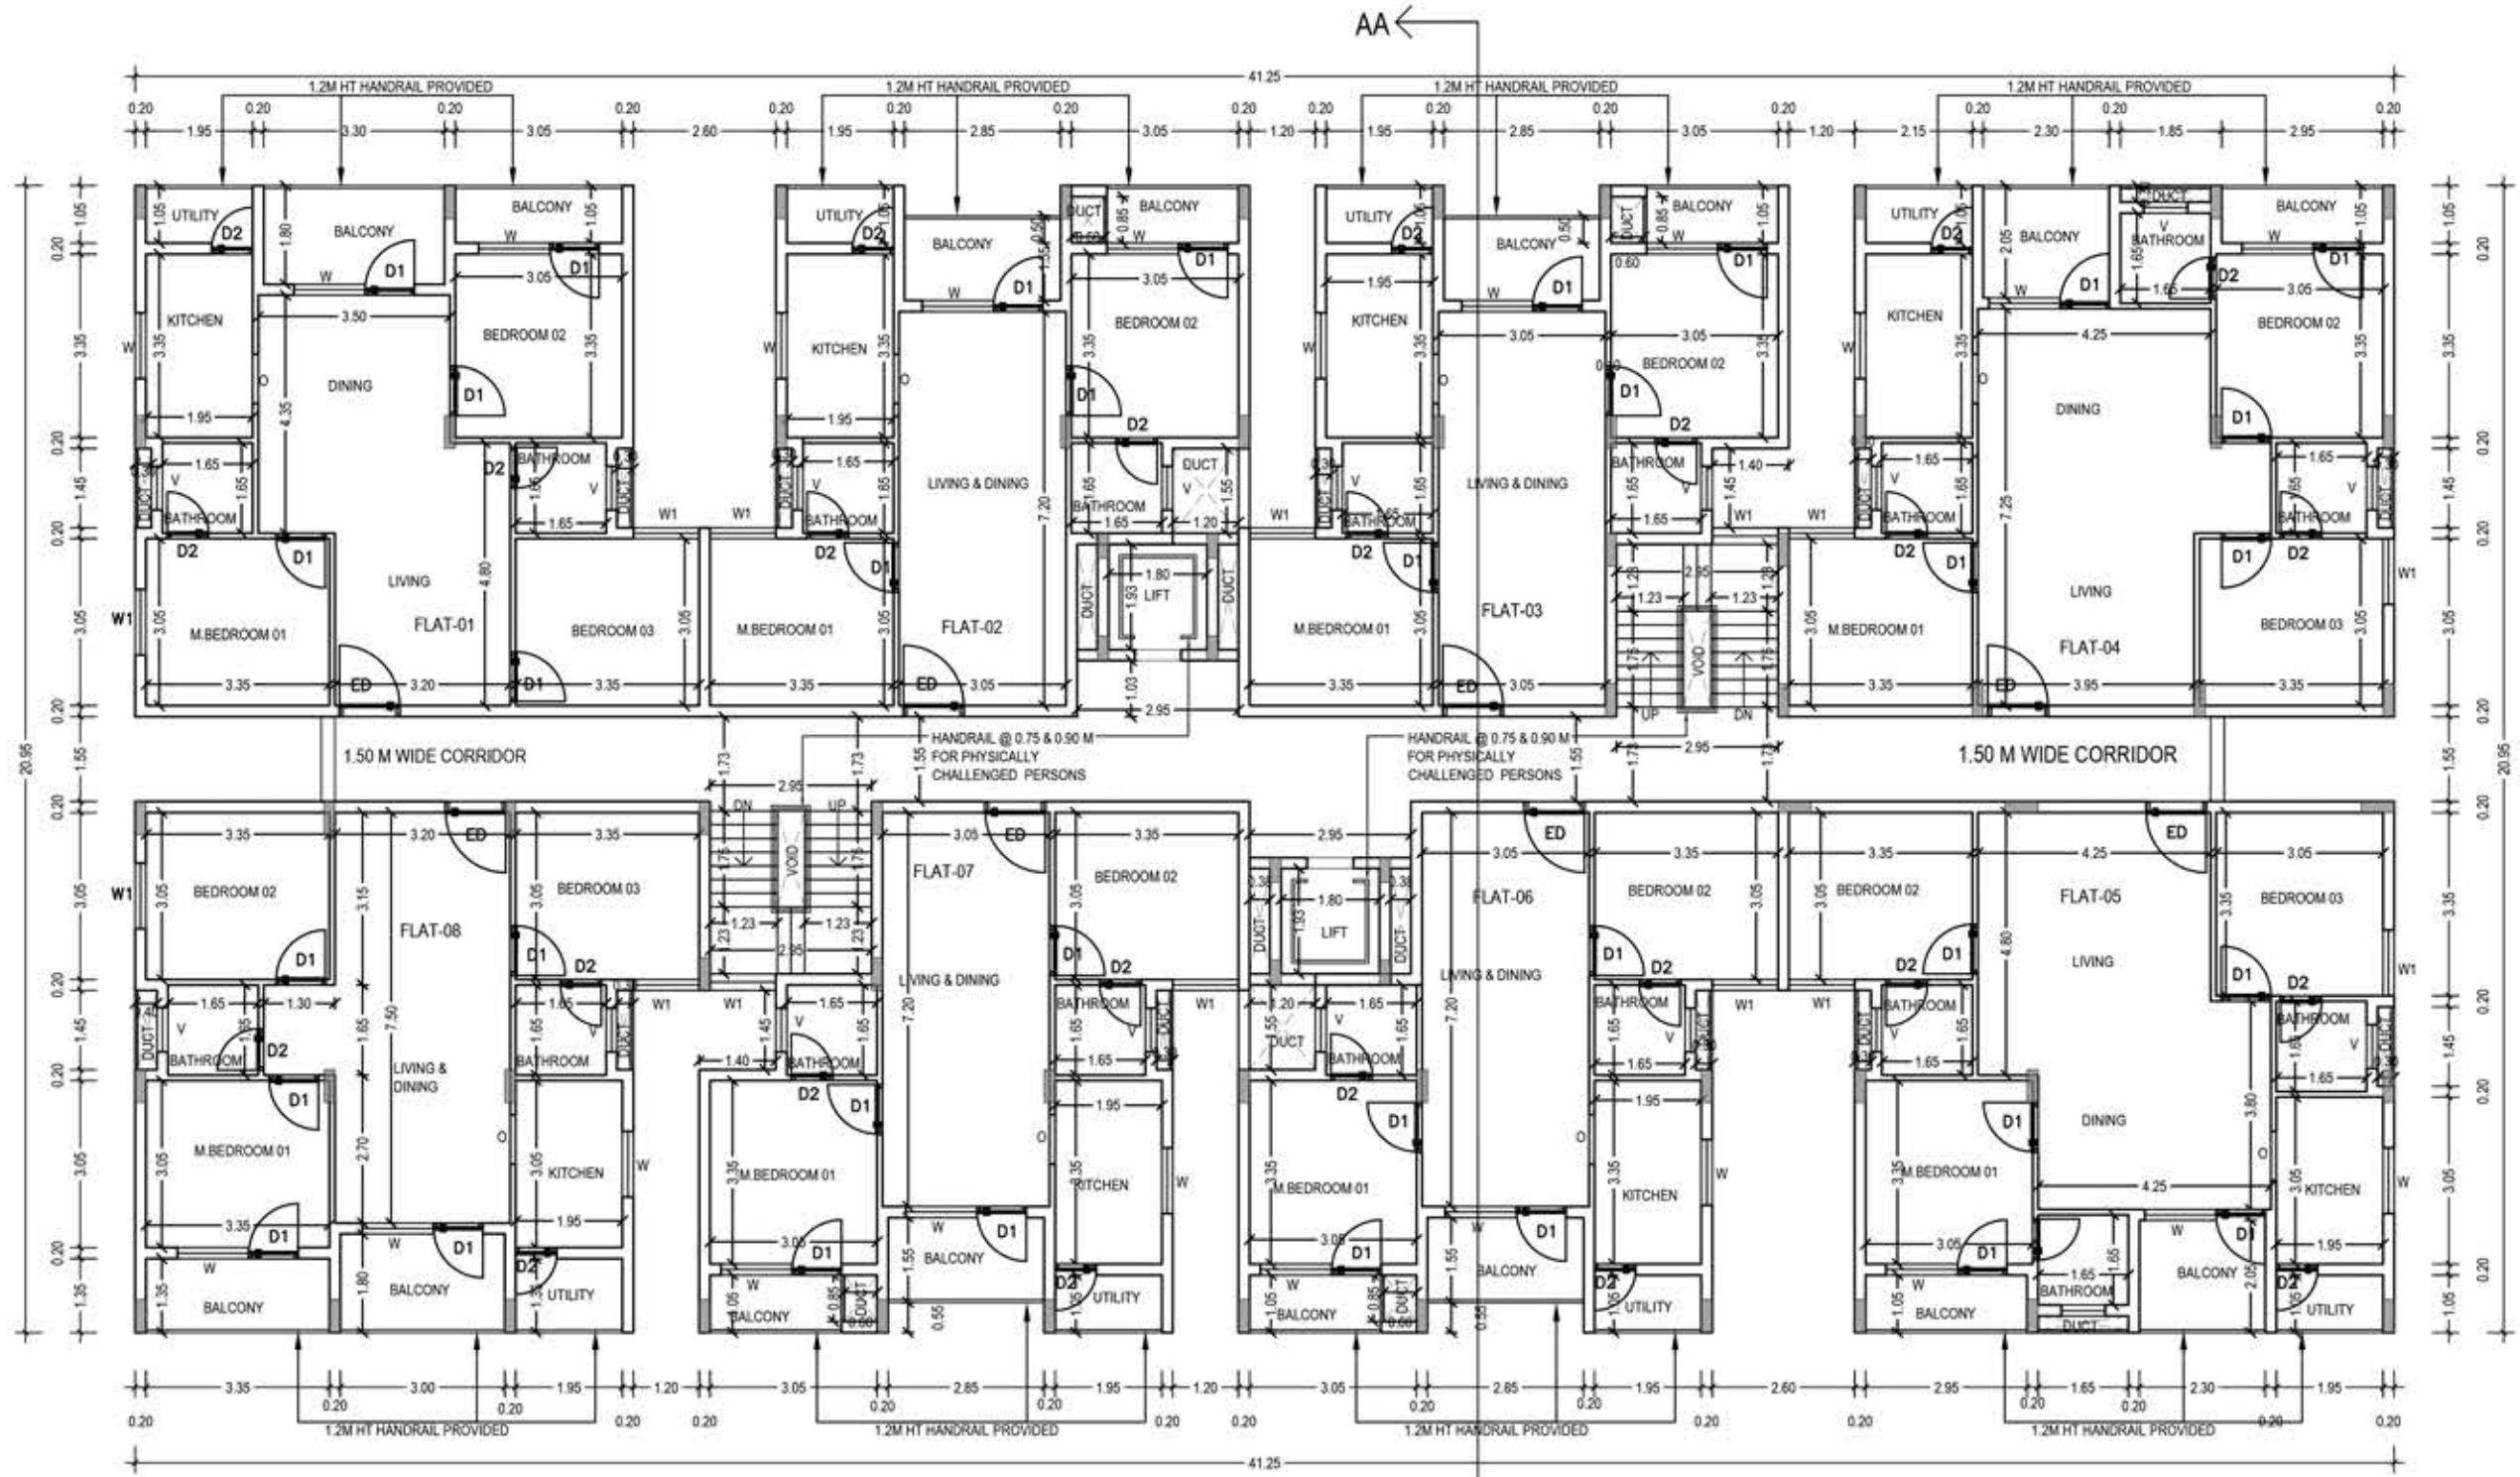

BLOCK - K TYPICAL FLOOR PLAN
1,2,3,4 & 5

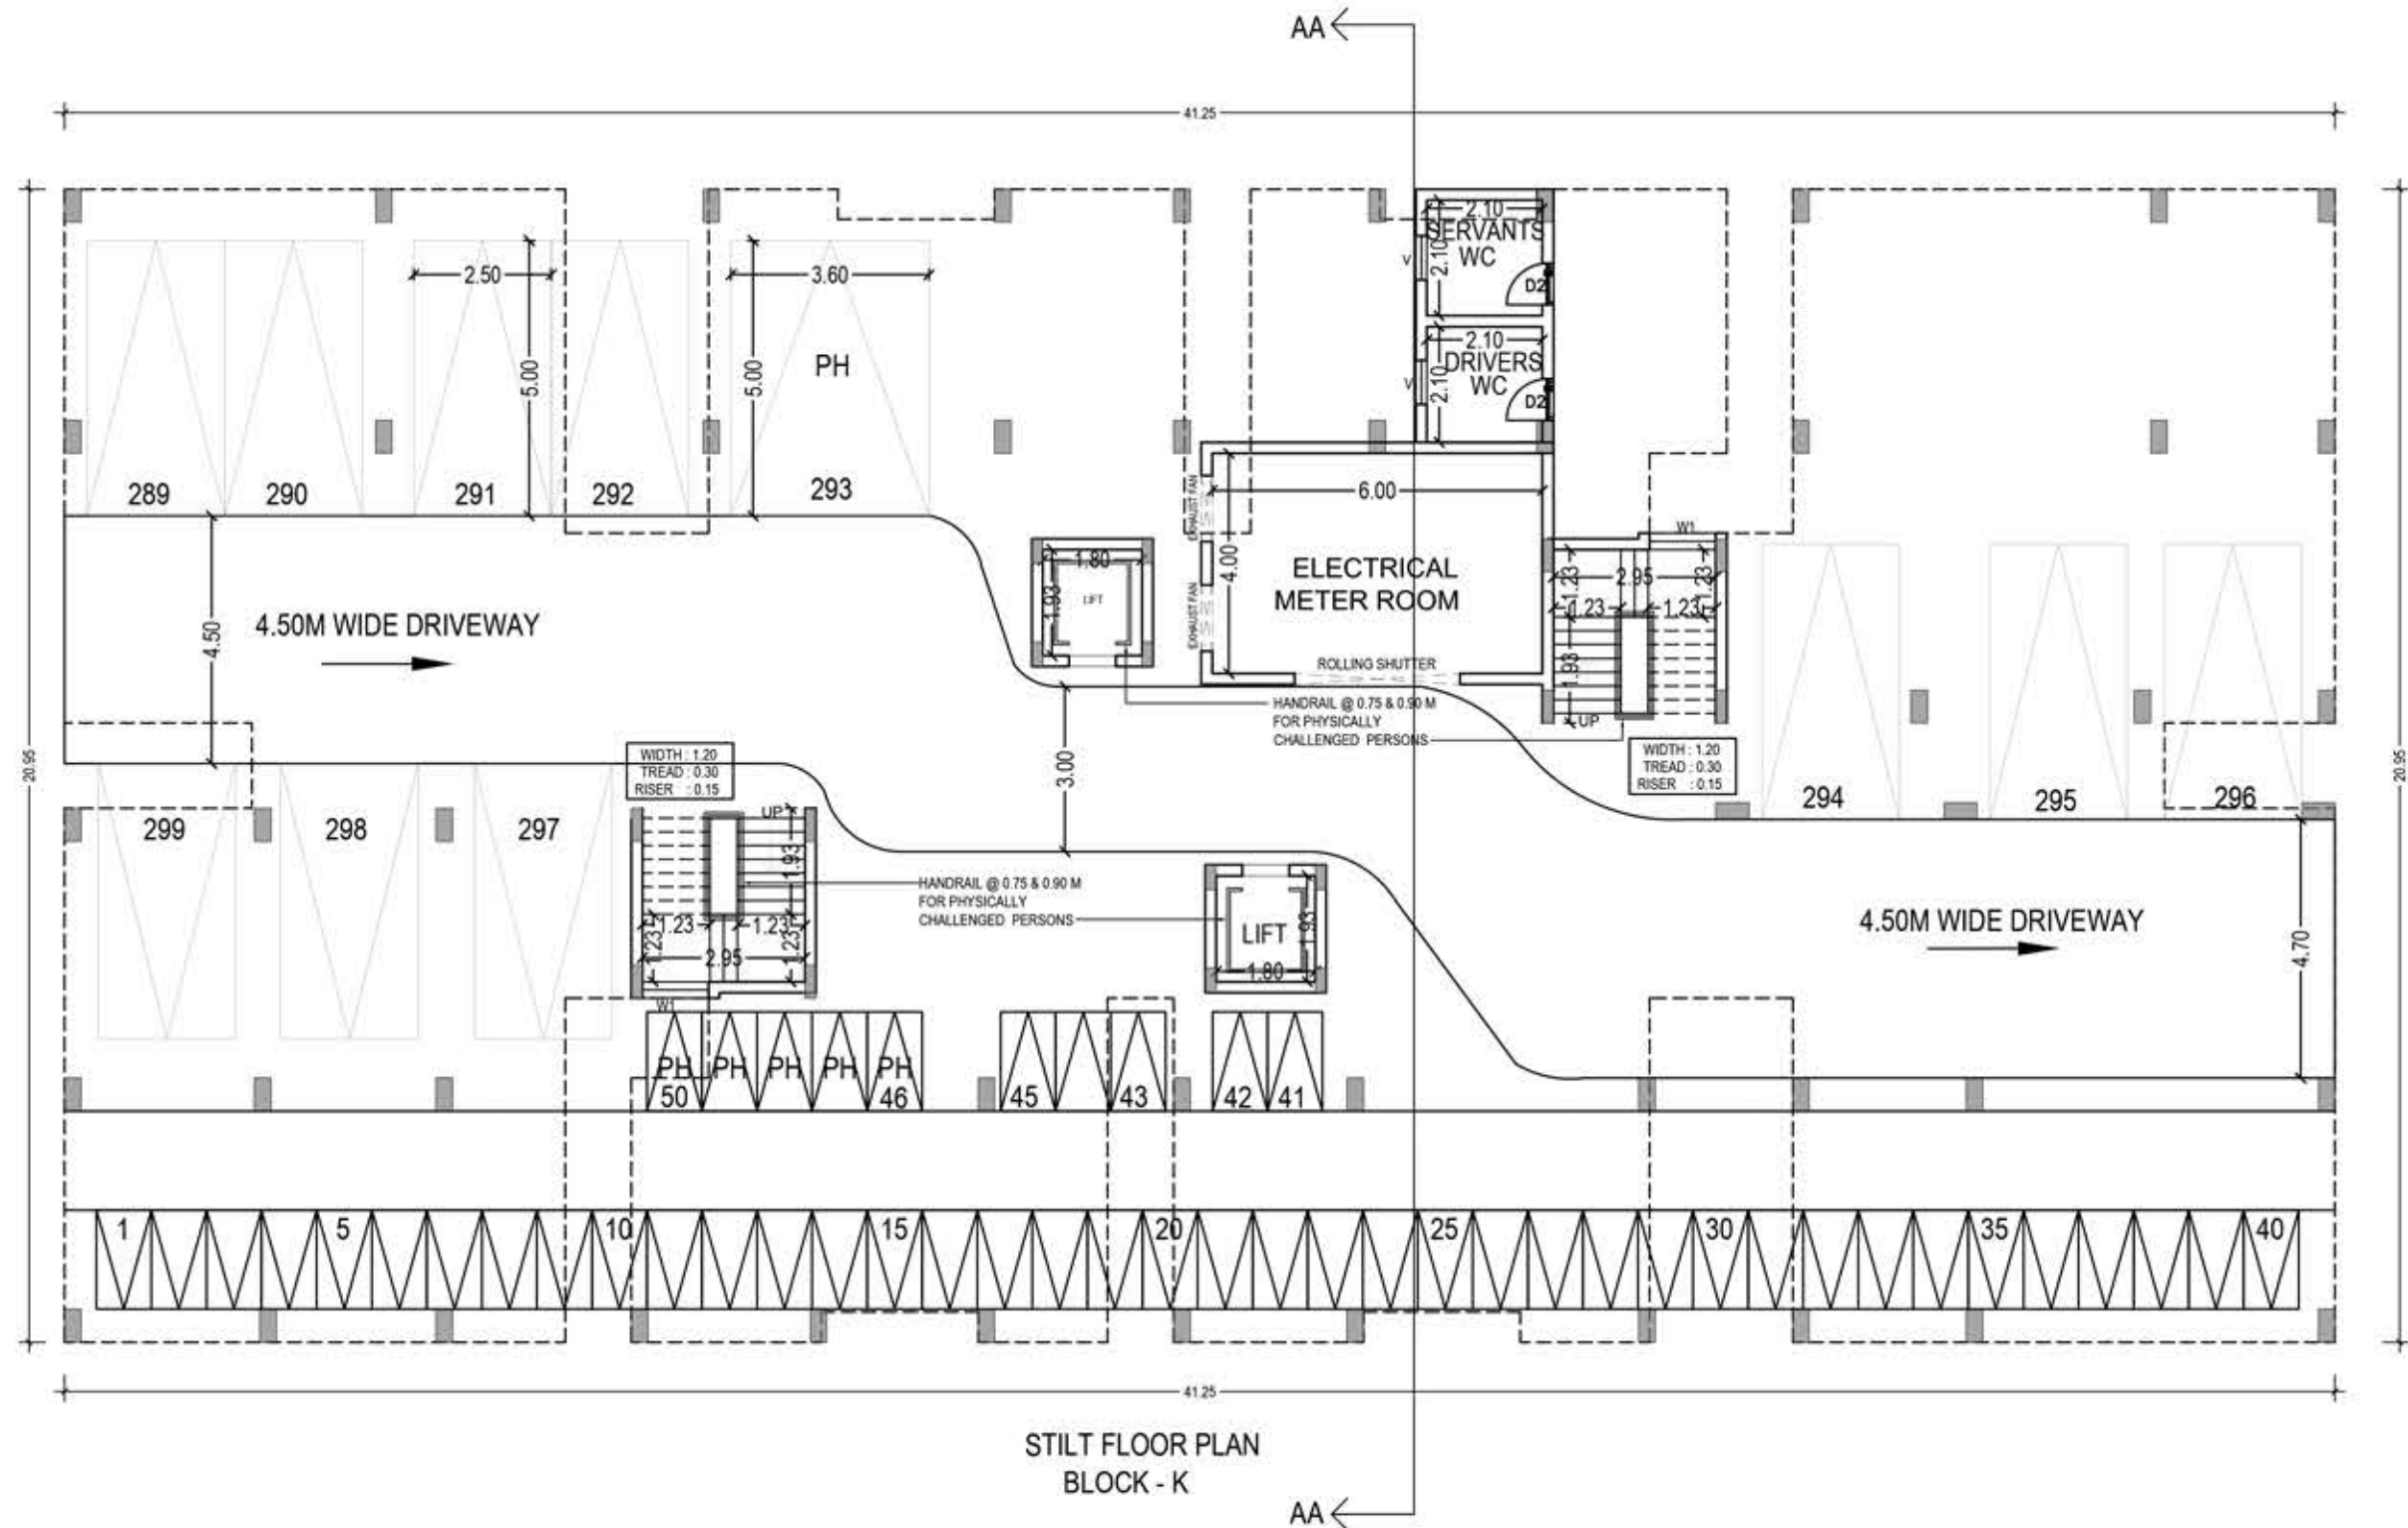

STILT FLOOR PLAN
BLOCK - K

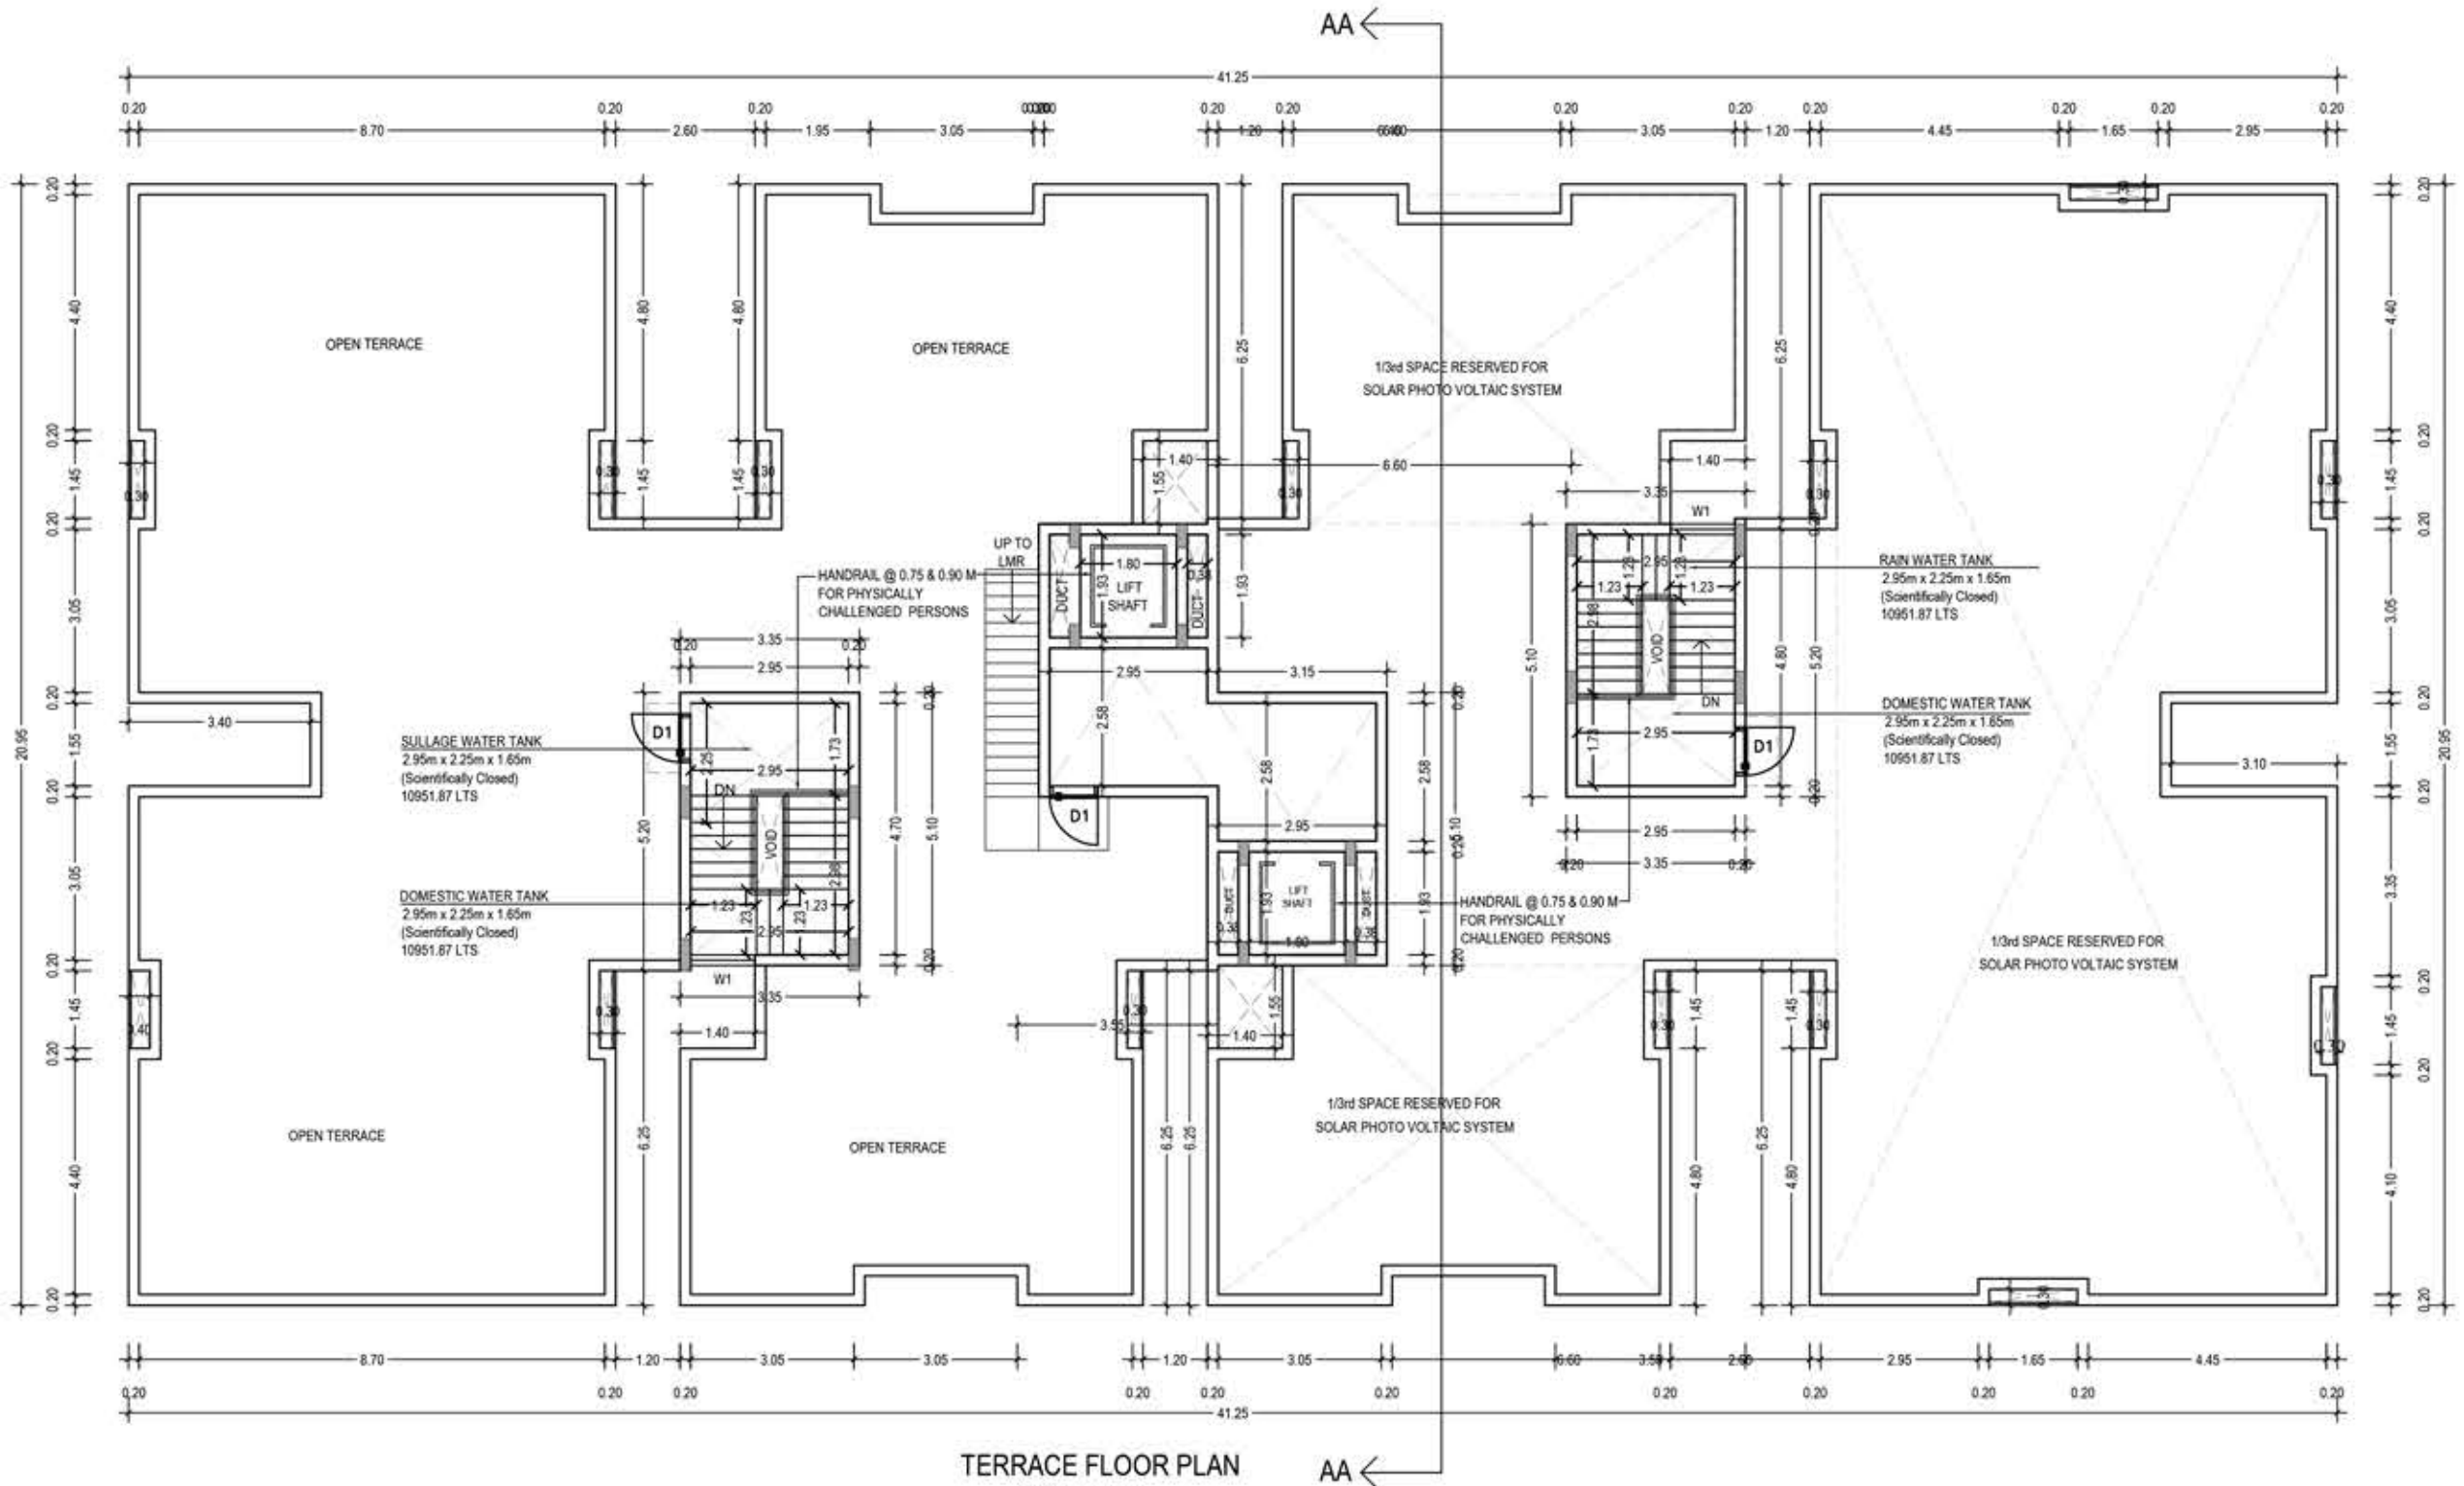

TERRACE FLOOR PLAN
BLOCK - K

SCHEDULE OF JOINERY		
TYPE	DESCRIPTION	SIZE (M)
ED	Entrance Door	1.10 x 2.10
D1	Door	0.90 x 2.40
D2	Door	0.80 x 2.40
W	Window	1.30 x 1.45
W1	Window	1.20 x 1.45
V	Ventilator	0.80 x 1.00
V1	Ventilator	1.20 x 0.60
RS	Rolling Shutter	3.00 x 2.10

COLOUR INDEX :

PROPOSED

STRUCTURAL ENGINEER :



ARCHITECT :




OWNER :



BLOCK - K - FLOOR PLANS

SCALE: 1:100

SHEET NO: 8/9

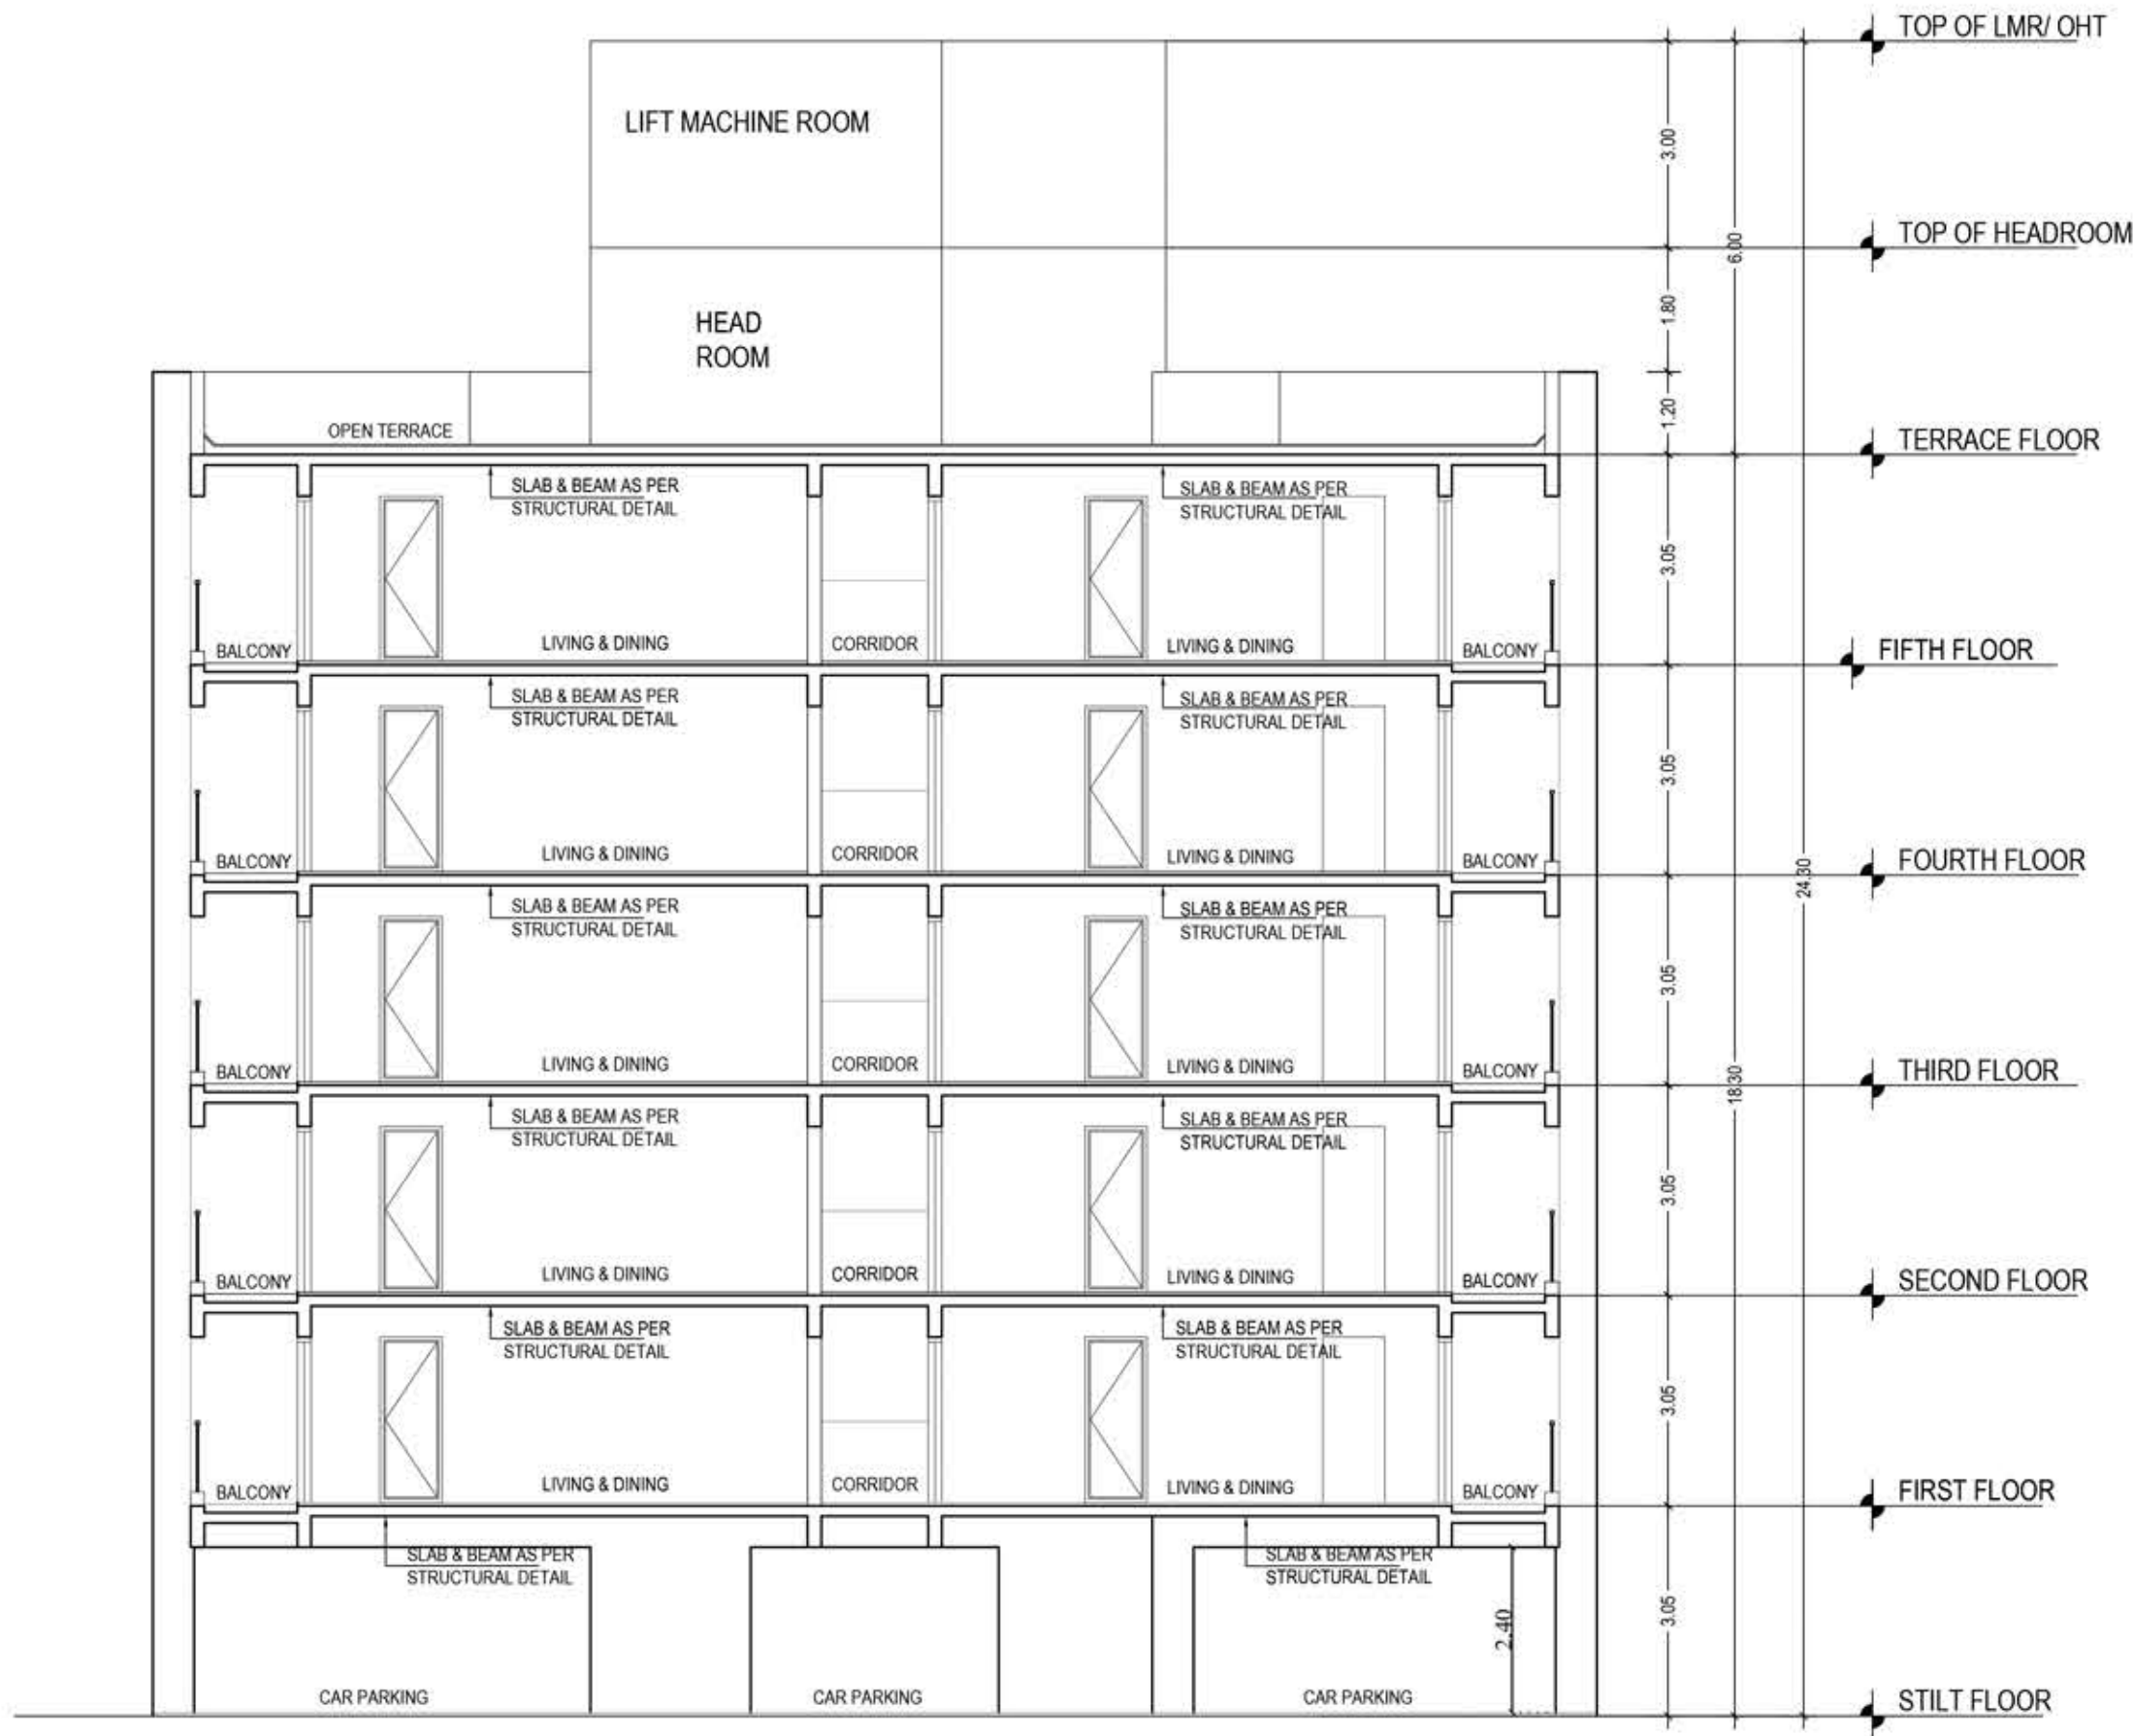

SECTION - AA
BLOCK - K



FRONT ELEVATION
BLOCK - K

PLAN SHOWING THE PROPOSED ADDITIONAL CONSTRUCTION OF BLOCK - H,I,J & K STILT + 5 FLOORS (HEIGHT-18.30M) RESIDENTIAL BUILDING WITH 160 DWELLING UNITS AT THAIYUR VILLAGE B, KELAMBAKKAM, CHENNAI - 603103. COMPRISED IN S.NO.1395E/1C1A(PT),1C2A, (1C1C AND 1C2C OSR ALREADY HANDED OVER TO LOCAL BODY) OF THAIYUR VILLAGE B, THIRUPORUR TALUK, CHENGALPATTU DISTRICT.

O.S.R. to be Gifted to Thaiyur Panchayat,
Doc. No: 4461/2011, dt: 13.05.2011

Earlier Approval Details:

Revised for Block- D
Planning Permit : 83/2024
Dated . 27.09.2024
Blocks- A,B,C,D,E,F,G and Club house
Planning Permit : 24/2011 (1 TO 13)
Dated . 17.06.2011

ONLINE FILE NO: SWP/BPA/484060/2025/TCP

SCHEDULE OF JOINERY		
TYPE	DESCRIPTION	SIZE (M)
ED	Entrance Door	1.10 x 2.10
D1	Door	0.90 x 2.40
D2	Door	0.80 x 2.40
W	Window	1.30 x 1.45
W1	Window	1.20 x 1.45
V	Ventilator	0.80 x 1.00
V1	Ventilator	1.20 x 0.60
RS	Rolling Shutter	3.00 x 2.10

COLOUR INDEX :

PROPOSED

STRUCTURAL ENGINEER :



ARCHITECT :



OWNER :



BLOCK - K ELEVATION AND SECTION

SCALE: 1:100 SHEET NO: 9/9

