
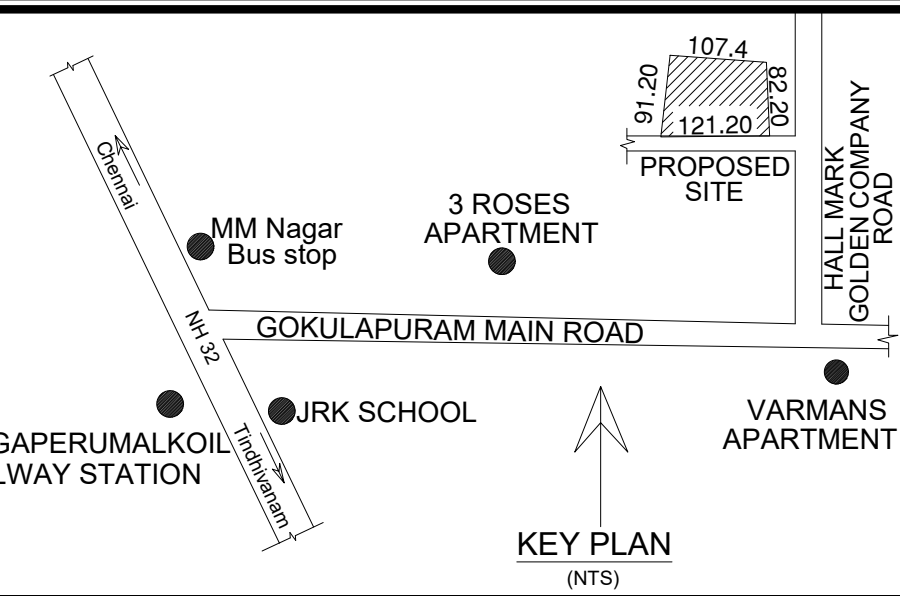


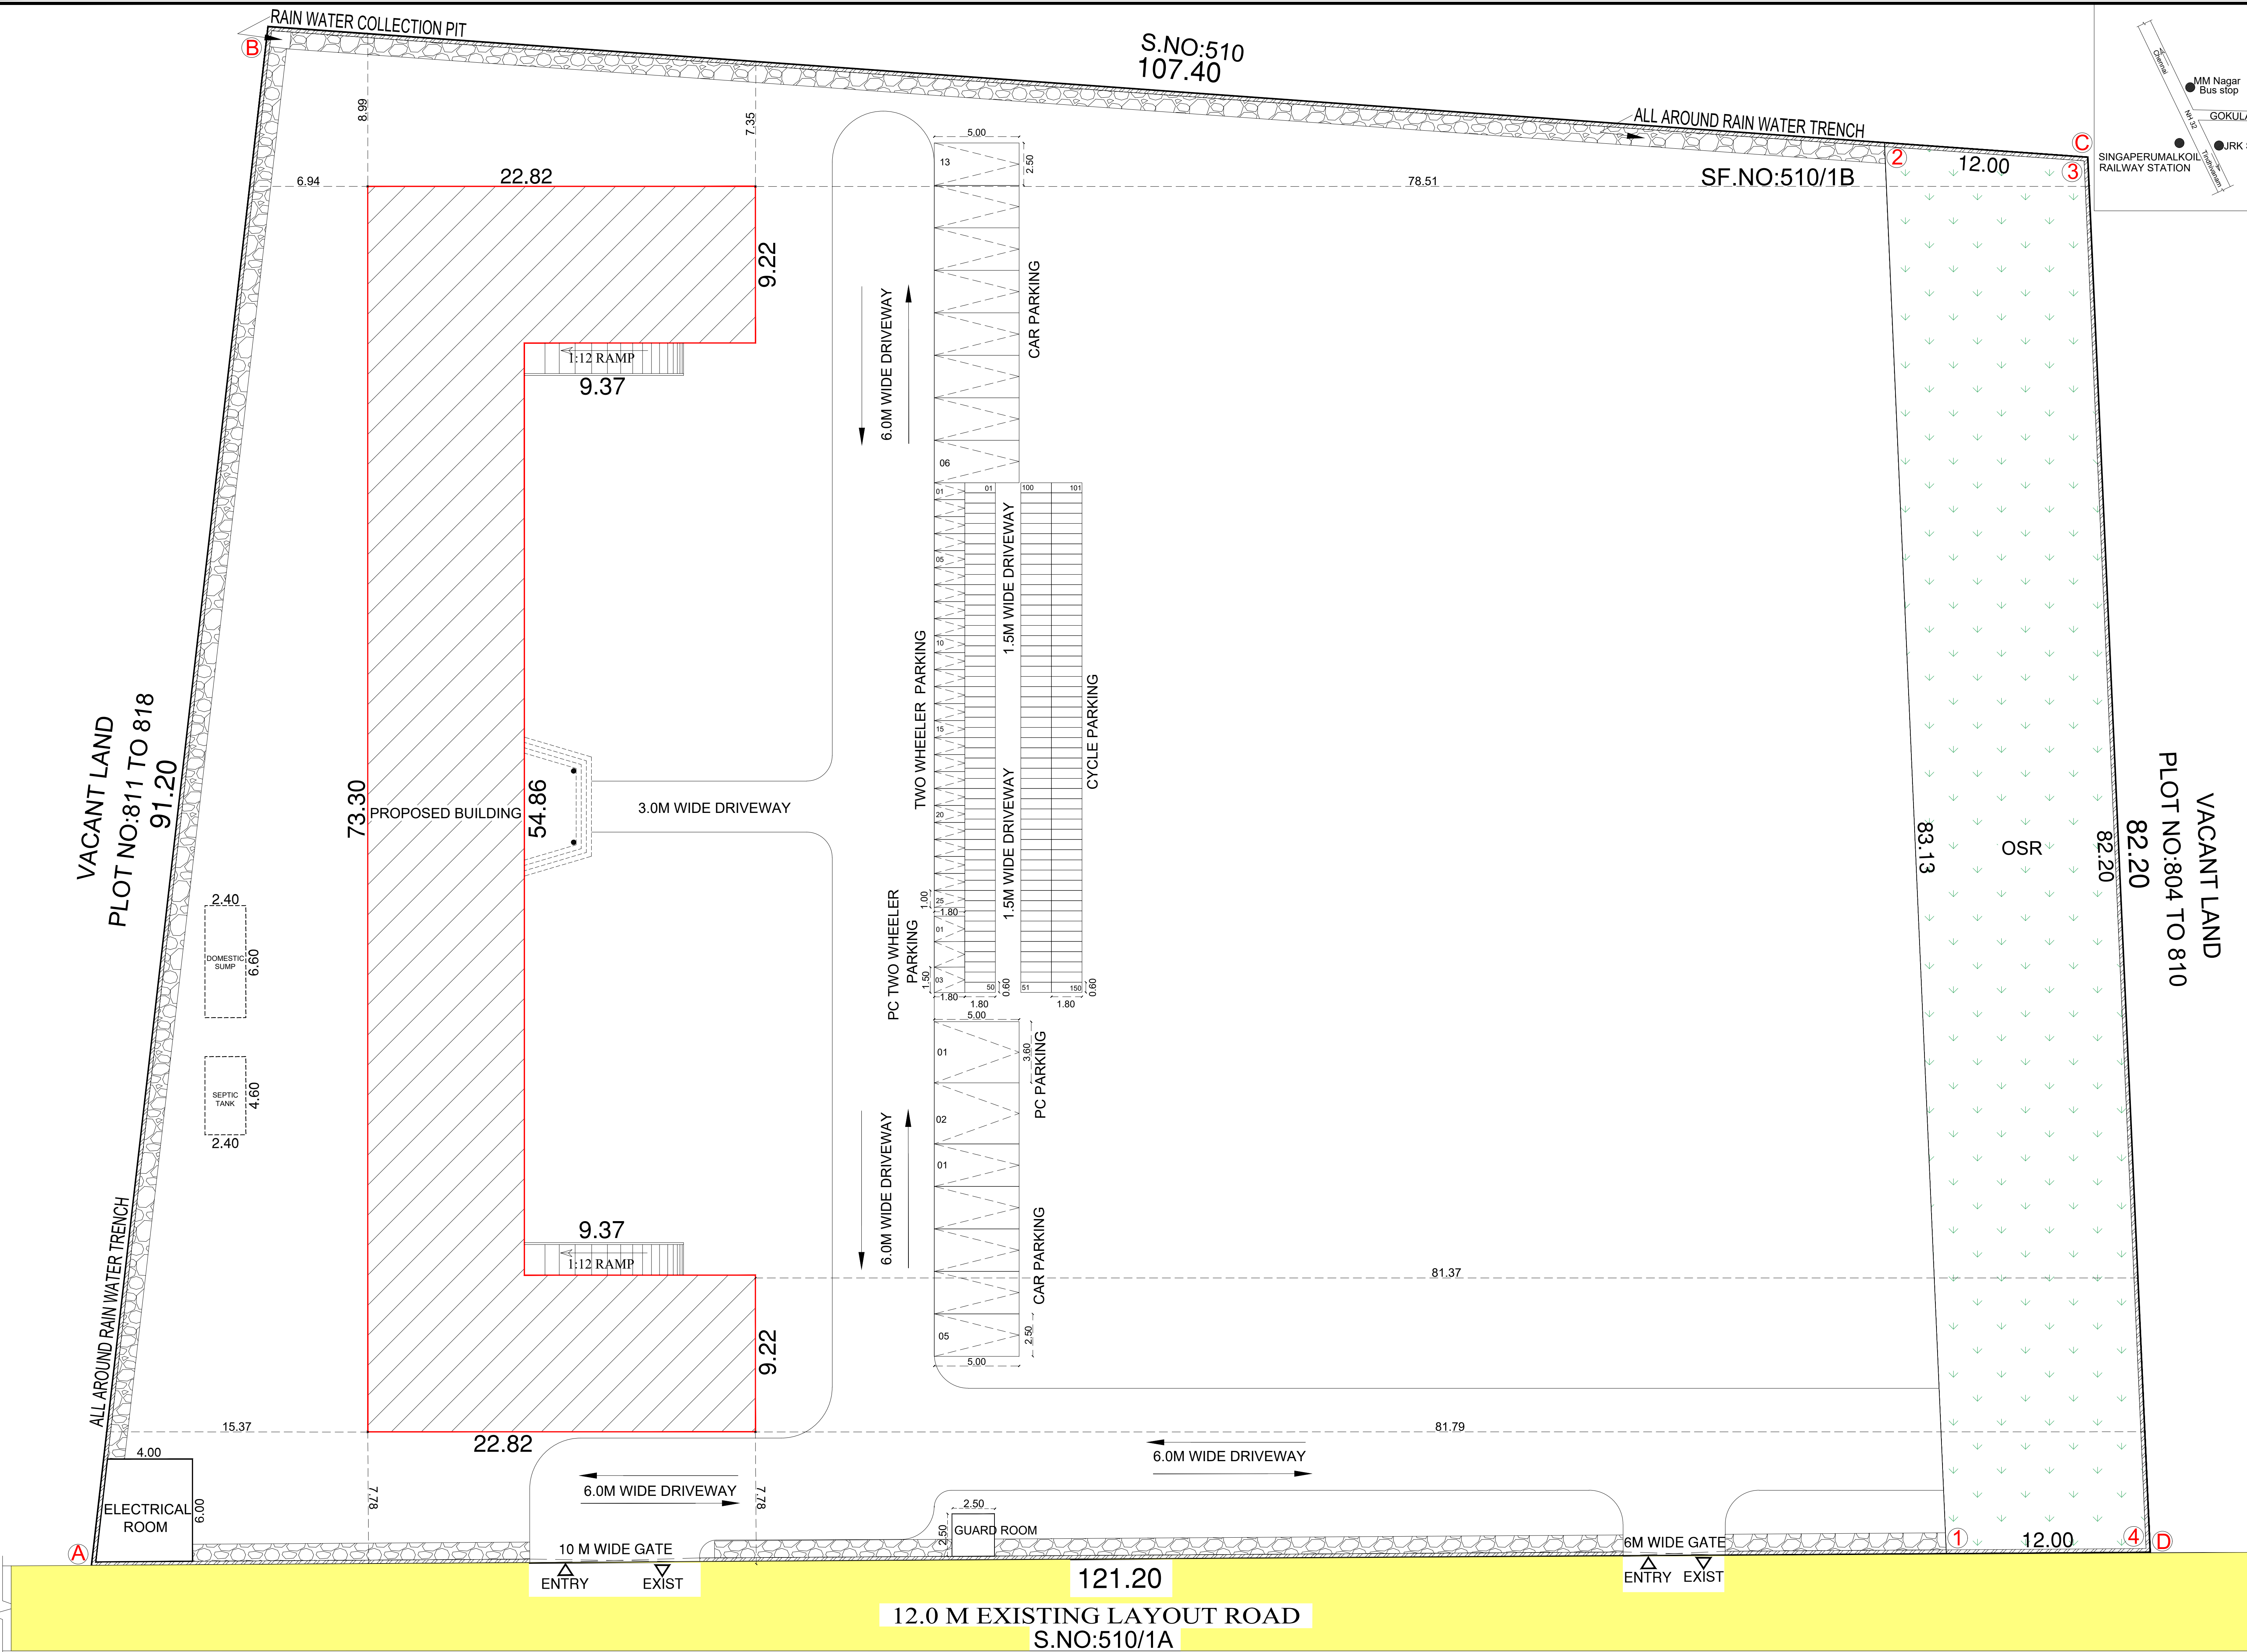

SHEET NO: 02 / 02
PLAN SHOWING THE PROPOSED CONSTRUCTION
OF SCHOOL BUILDING IN SURVEY NUMBER :
511/1B, SENGUNDRAM VILLAGE,
MARIMALAINAGAR MUNICIPALITY,
CHENGALPATTU TALUK,
CHENGALPATTU DISTRICT.

LAYOUT APPROVAL NO: CR/DT-CPM -83-90. DATE: 10.09.84
LP.55


PLOT EXTENT AS DOCUMENT = 106545 SQFT = 9898.35 SQM
PLOT EXTENT AS PATTI=0.99 ARES=2.446 ACRES=9900 SQM


AREA STATEMENT				
S.No	DESCRIPTION	FSI AREA (IN SQ.M)	NON FSI AREA (IN SQ.M)	TOTAL BUILT UP AREA (IN SQ.M)
1	GROUND FLOOR AREA	926.65	---	926.65
2	FIRST FLOOR AREA	926.65	---	926.65
3	SECOND FLOOR AREA	926.65	---	926.65
4	THIRD FLOOR AREA	926.65	---	926.65
5	HEADROOM	---	40.75	40.75
6	GUARD ROOM	---	6.25	6.25
7	ELECTRICAL ROOM	---	24.00	60.01
TOTAL AREA		3706.60	71.00	3777.60
PLOT COVERAGE			9.361%	
FLOOR SPACE INDEX			0.374 < 2.0	
OPEN SPACE RECREATIONAL			991.00 SQM(10.01%)	
NOS OF CLASS ROOMS: 26 NOS (50.56SQM PER CLASS ROOM=1314.56SQM)				

PARKING DETAILS		
DESCRIPTION	REQUIRED	PROVIDED
CAR PARKING + PC CAR PARKING	14 Nos.	15 Nos. (13 Nos. +02 Nos PC Car parking)
TWO WHEELERS PARKING + PC PARKING	27 Nos.	28 Nos (25 Nos. +03 Nos PC parking)
CYCLE PARKING	132 SQM.	150 SQM
NO OF STAFFS & STUDENTS	1095 Nos. (1040 STUDENT+55 STAFFS)	

TOILET DETAILS		
DESCRIPTION	REQUIRED	PROVIDED
MEN TOILET (520 NOS+27NOS STAFF)	14 Nos.	14 Nos.
FEMALE TOILET (520 NOS+28NOS STAFF)	22 Nos.	25 Nos.


SOLAR PANEL COVERAGE AREA	
OPEN TERRACE AREA	808.40 SQM
1/3 TERRACE AREA	269.46 SQM
SOLAR PANEL COVERAGE AREA	270 SQM

 COLOUR INDEX	
	ROAD
	BOUNDARY
	OSR
	PROPOSED BLDG

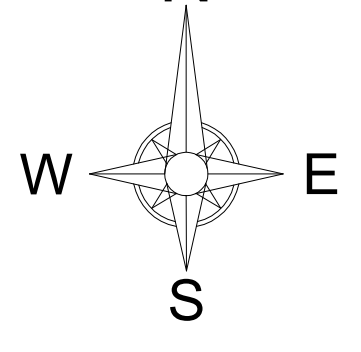


N
W E
S

TITLE : SITE PLAN, DETAILING. Scale : 1: 100






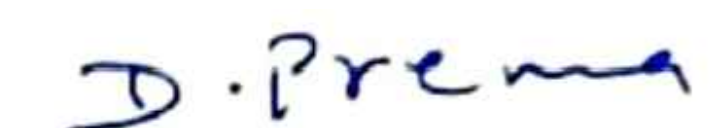
 OWNER



Dr. R. VENKATA KRISHNAN, M.E., PH.D.,
Reg. Geotech - CGLRGN/SE/GR-1/2025/03/0014
No. 7/4, Munavar Avenue, 4th St.,
Pallavaram, Chennai - 43.
E-mail : venkatas@gmail.com
Mob : 9551299091
GEOTECH ENGINEER


Er. S. VIJAYAKUMAR, M.Tech
Reg. Structural Eng. DTCP-CGLRGN/SE/GR-1/2025/03/003
No. 25, Vedanthangal Road, Vayavoor Village,
Malaiyavoor Post, Madurantakam Taluk,
Chengalpattu District - 603 308.
Email: svijayakumar.civil@gmail.com, Mob: 9944227383
STRUCTURAL ENGINEER

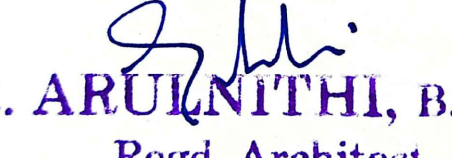
R. ARUNITHI, B.Arch.,
Regd. Architect
No. 10/5, Chairman Ekambaranar Street,
Vedhachalam Nagar, Chengalpattu-603001
Cell: 99941 68973
ARCHITECT

APPLICATION REFERENCE NO: SWP/BPA/0699380/2025
DATE: 10/11/2025
DRAWING SCRUTINY REFERENCE NO: 657335-2025-HB
SCRUTINY REFERENCE NO: 60MPRIA
SITE BOUNDARY SHOWING AS "A - D"
SWP /INSTITUTIONAL (SCHOOL) BUILDING /A/D/
D.T.C.P(CD3) NO: 121 / 2025

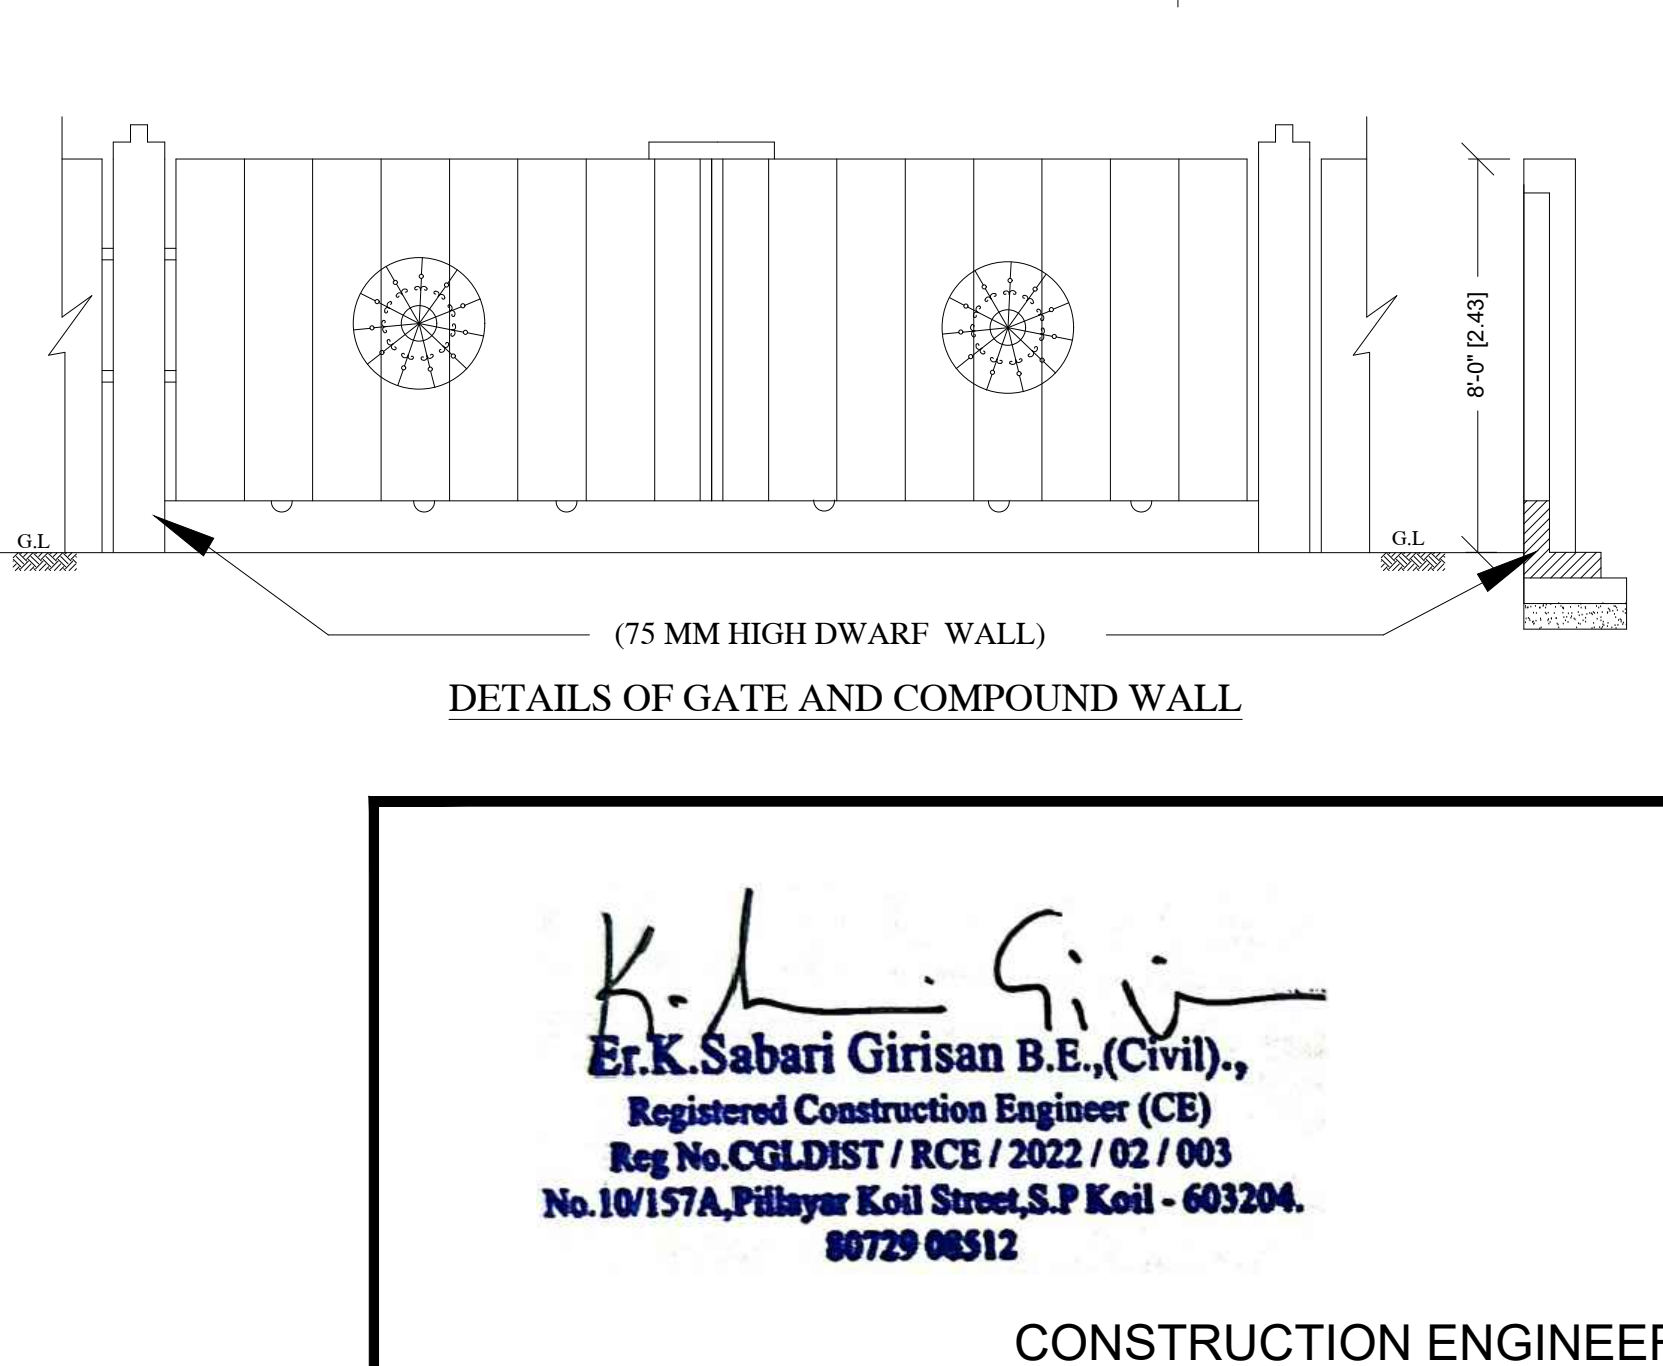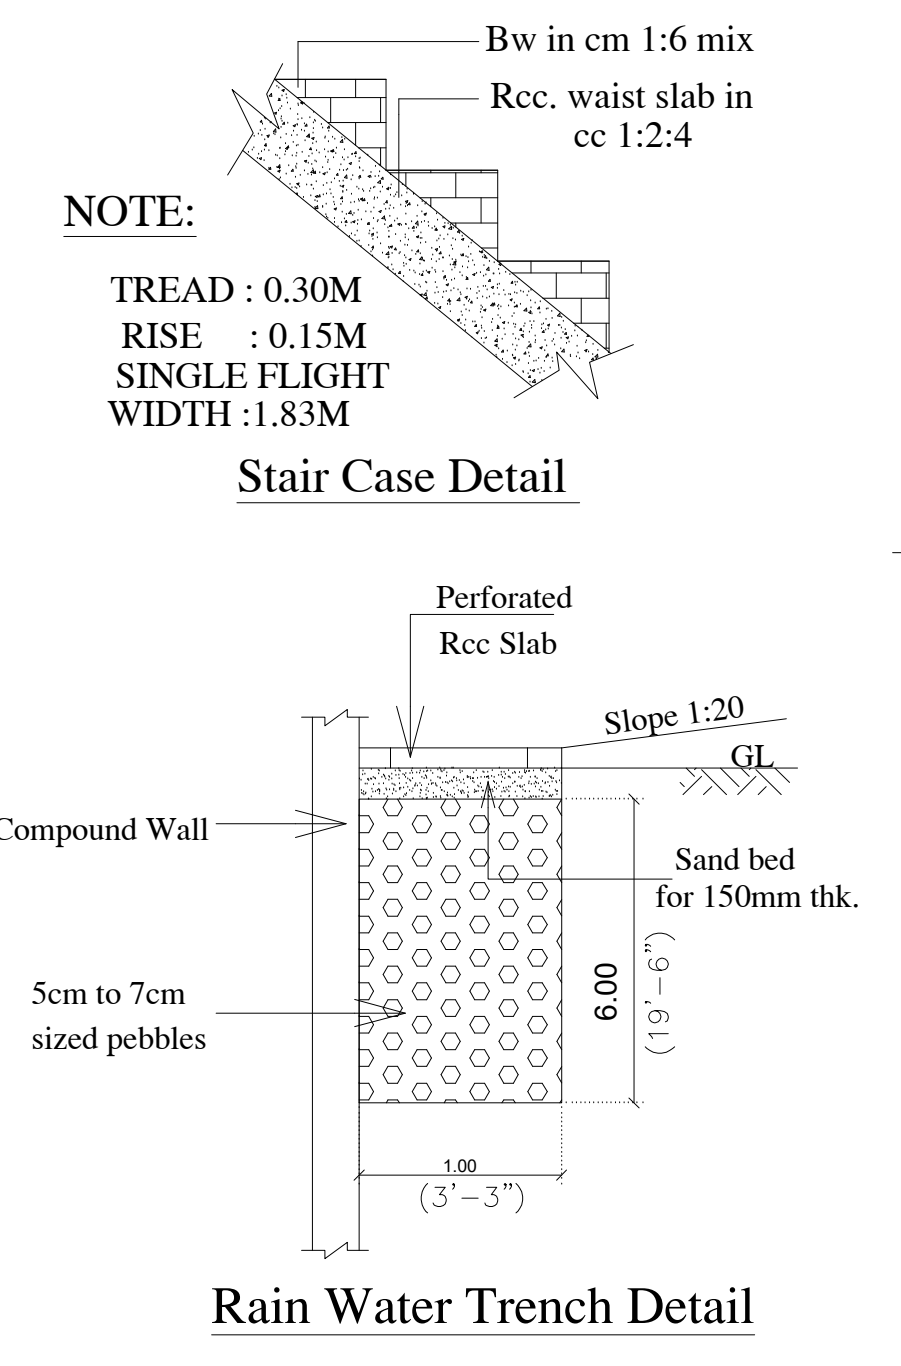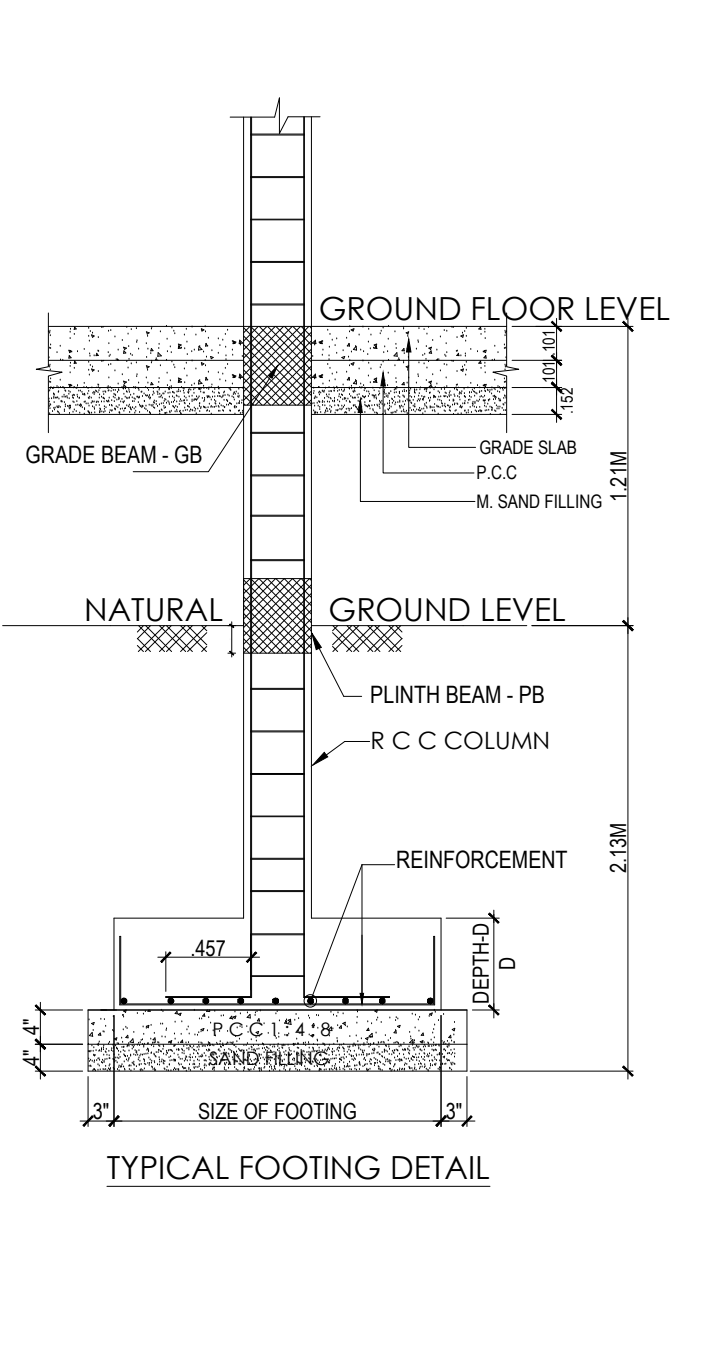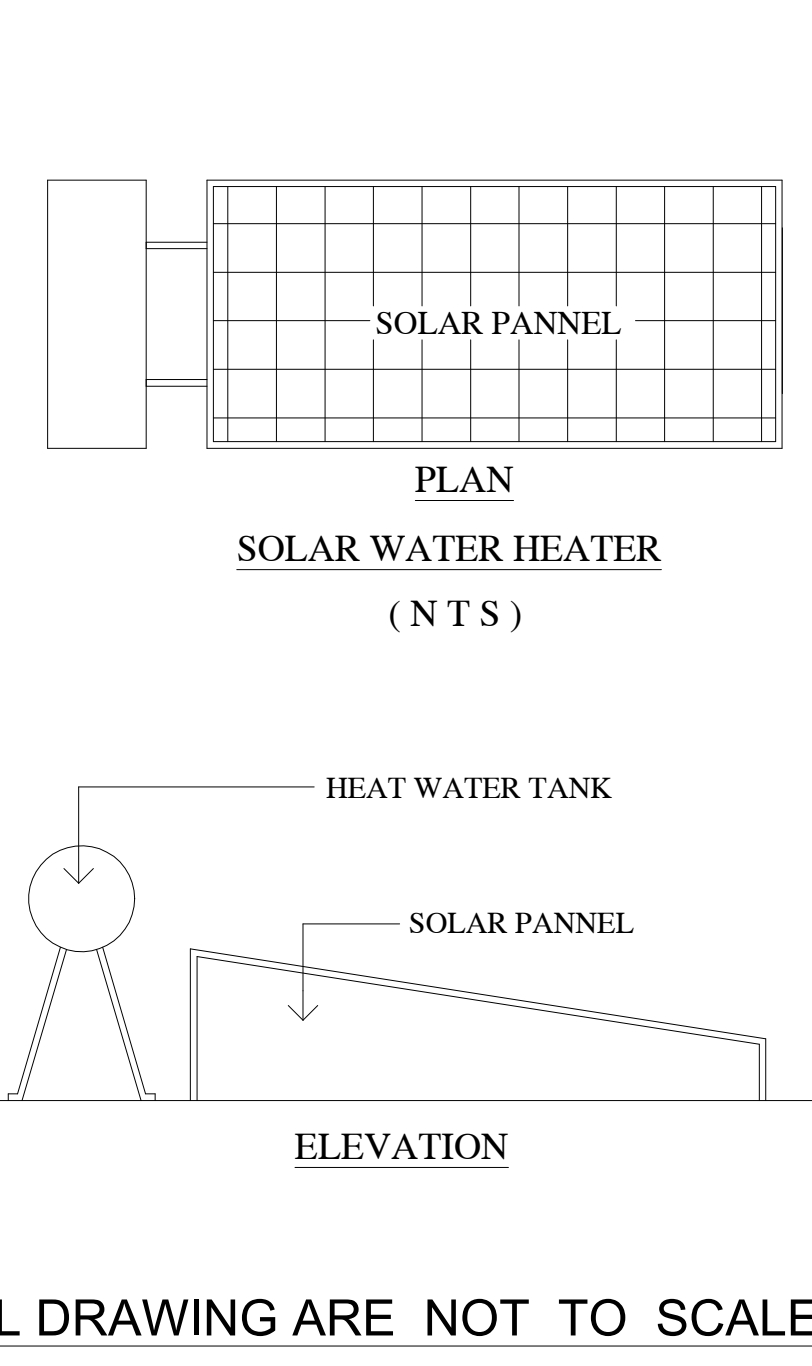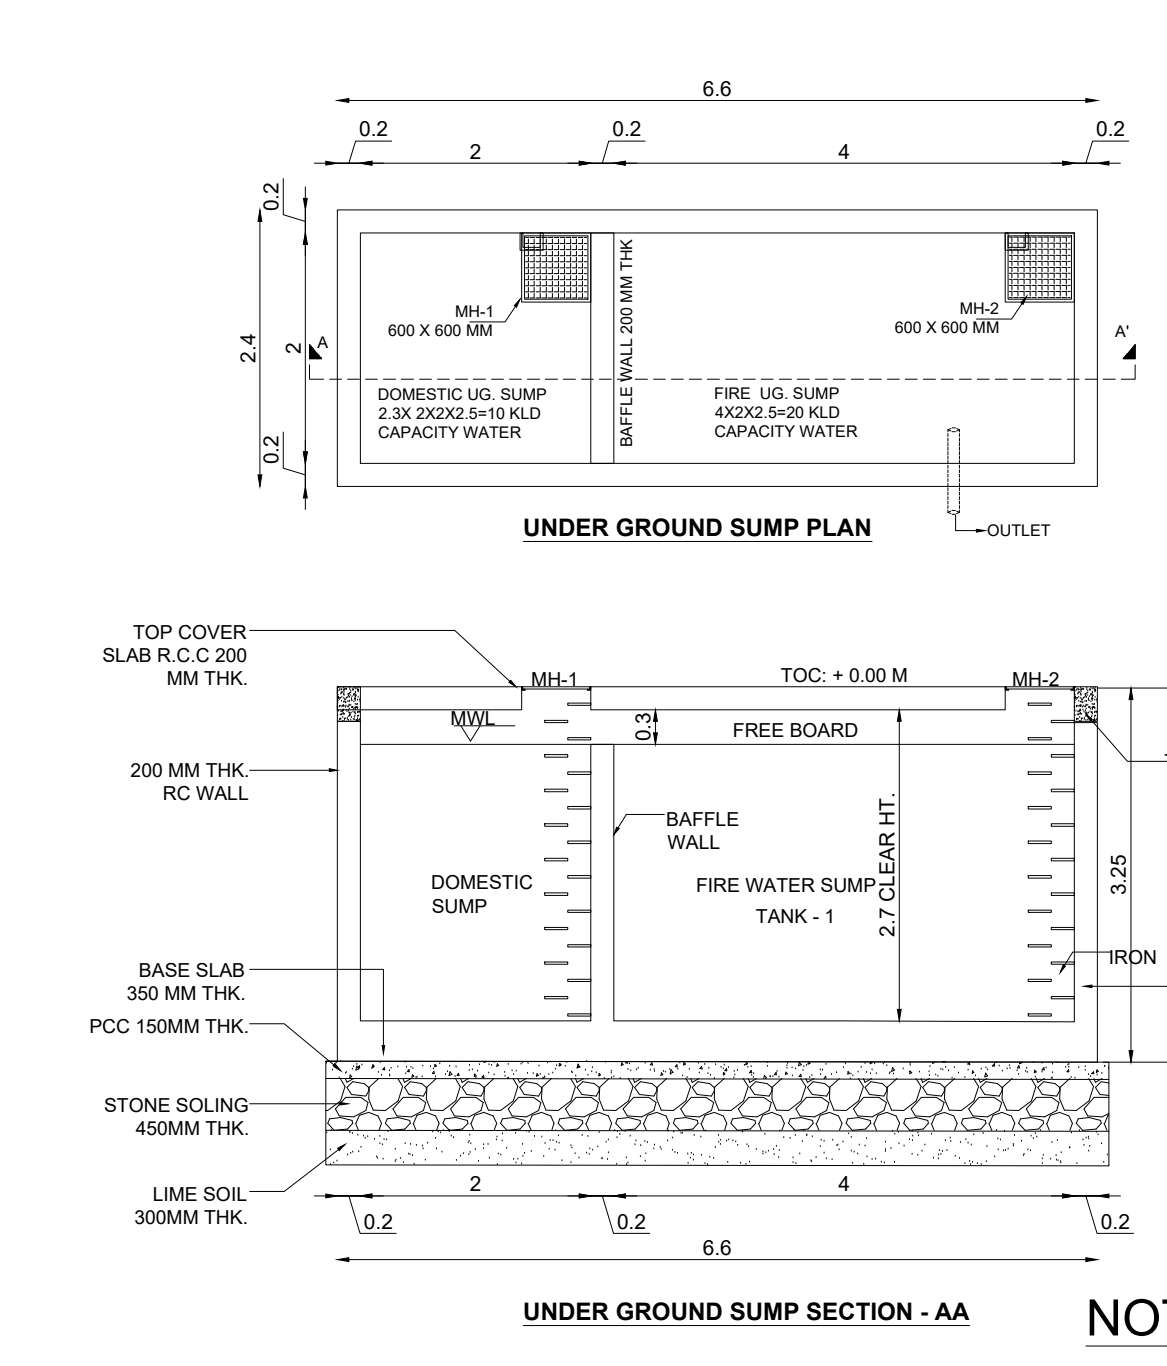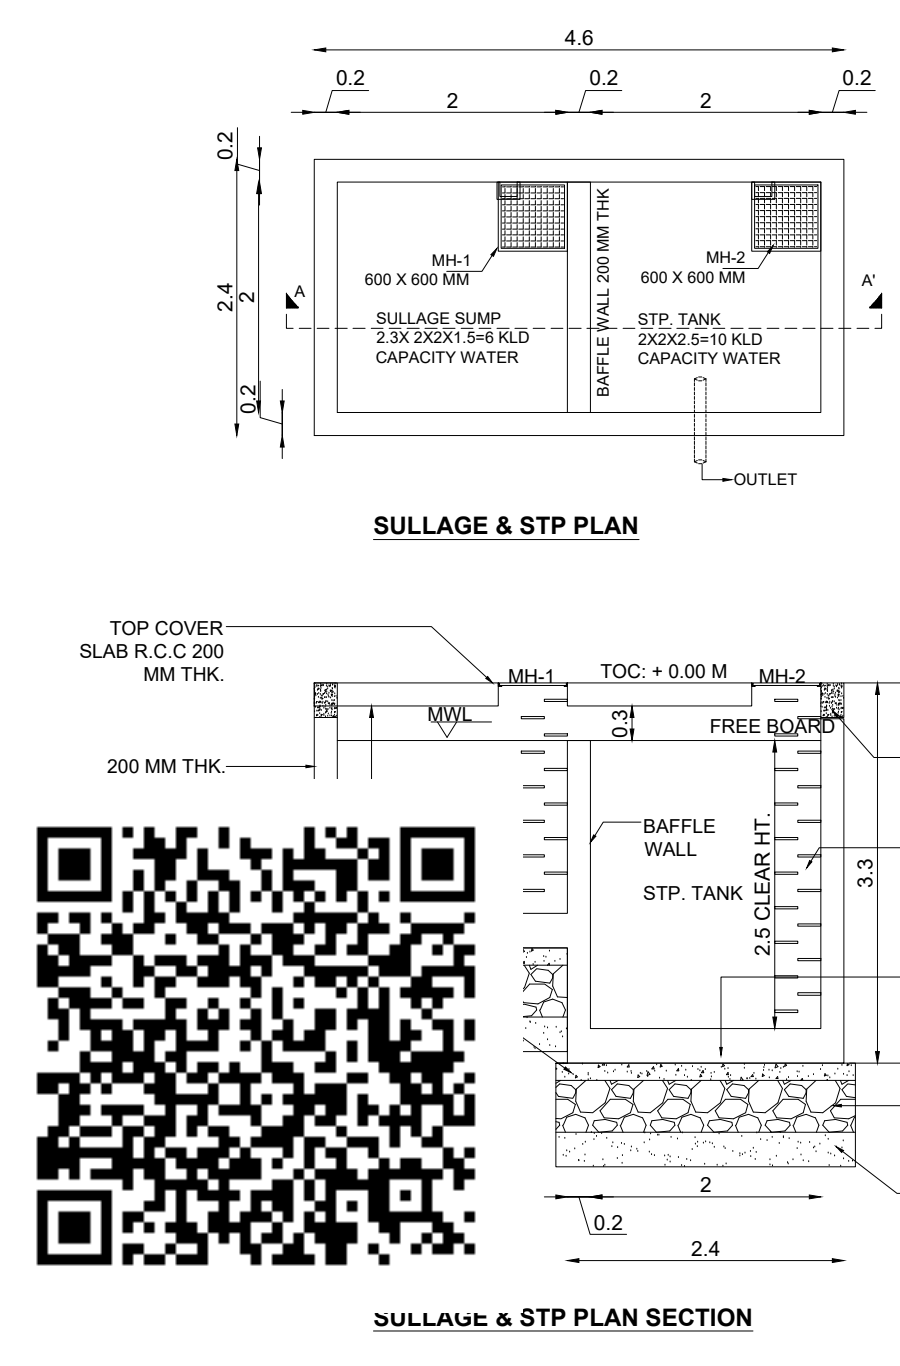

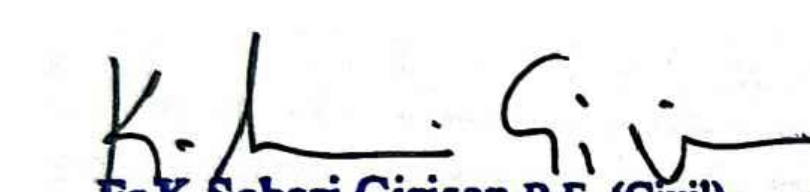

K. K. Sabari Girisan B.E.,(Civil),
Registered Construction Engineer (CE)
Reg No.CGLD1ST / RCB / 2022 / 02 / 003
No.10/157A,Pillayar Koil Street,S.P Koil - 603204.
80729 08512
CONSTRUCTION ENGINEER

NOTE: DETAIL DRAWING ARE NOT TO SCALE


PLAN SHOWING THE PROPOSED CONSTRUCTION OF SCHOOL BUILDING IN SURVEY NUMBER : 511/1B, SENGUNDRAM VILLAGE, MARIMALAINAGAR MUNICIPALITY, CHENGALPATTU TALUK, CHENGALPATTU DISTRICT.

LAYOUT APPROVAL NO: CR/DT-CPM -83-90. DATE: 10.09.84 LP.55


PLOT EXTENT AS DOCUMENT = 106545 SQFT = 9898.35 SQM
PLOT EXTENT AS PATTa=0.99 ARES=2.446 ACRES=9900 SQM

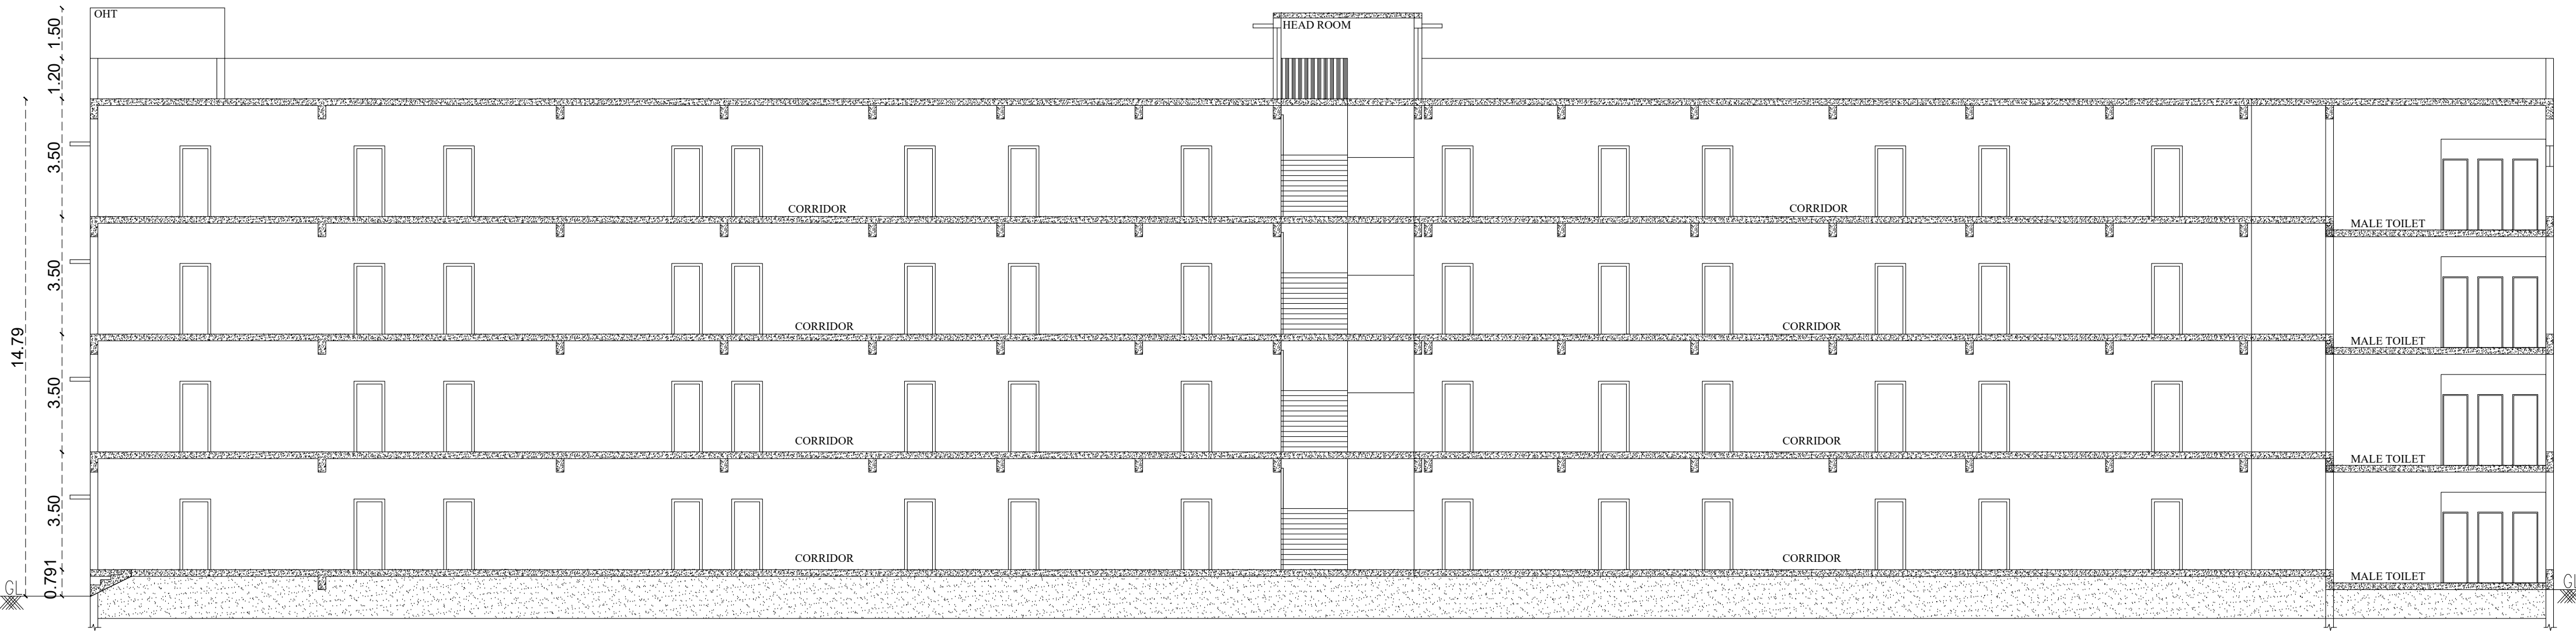


SECTION-BB

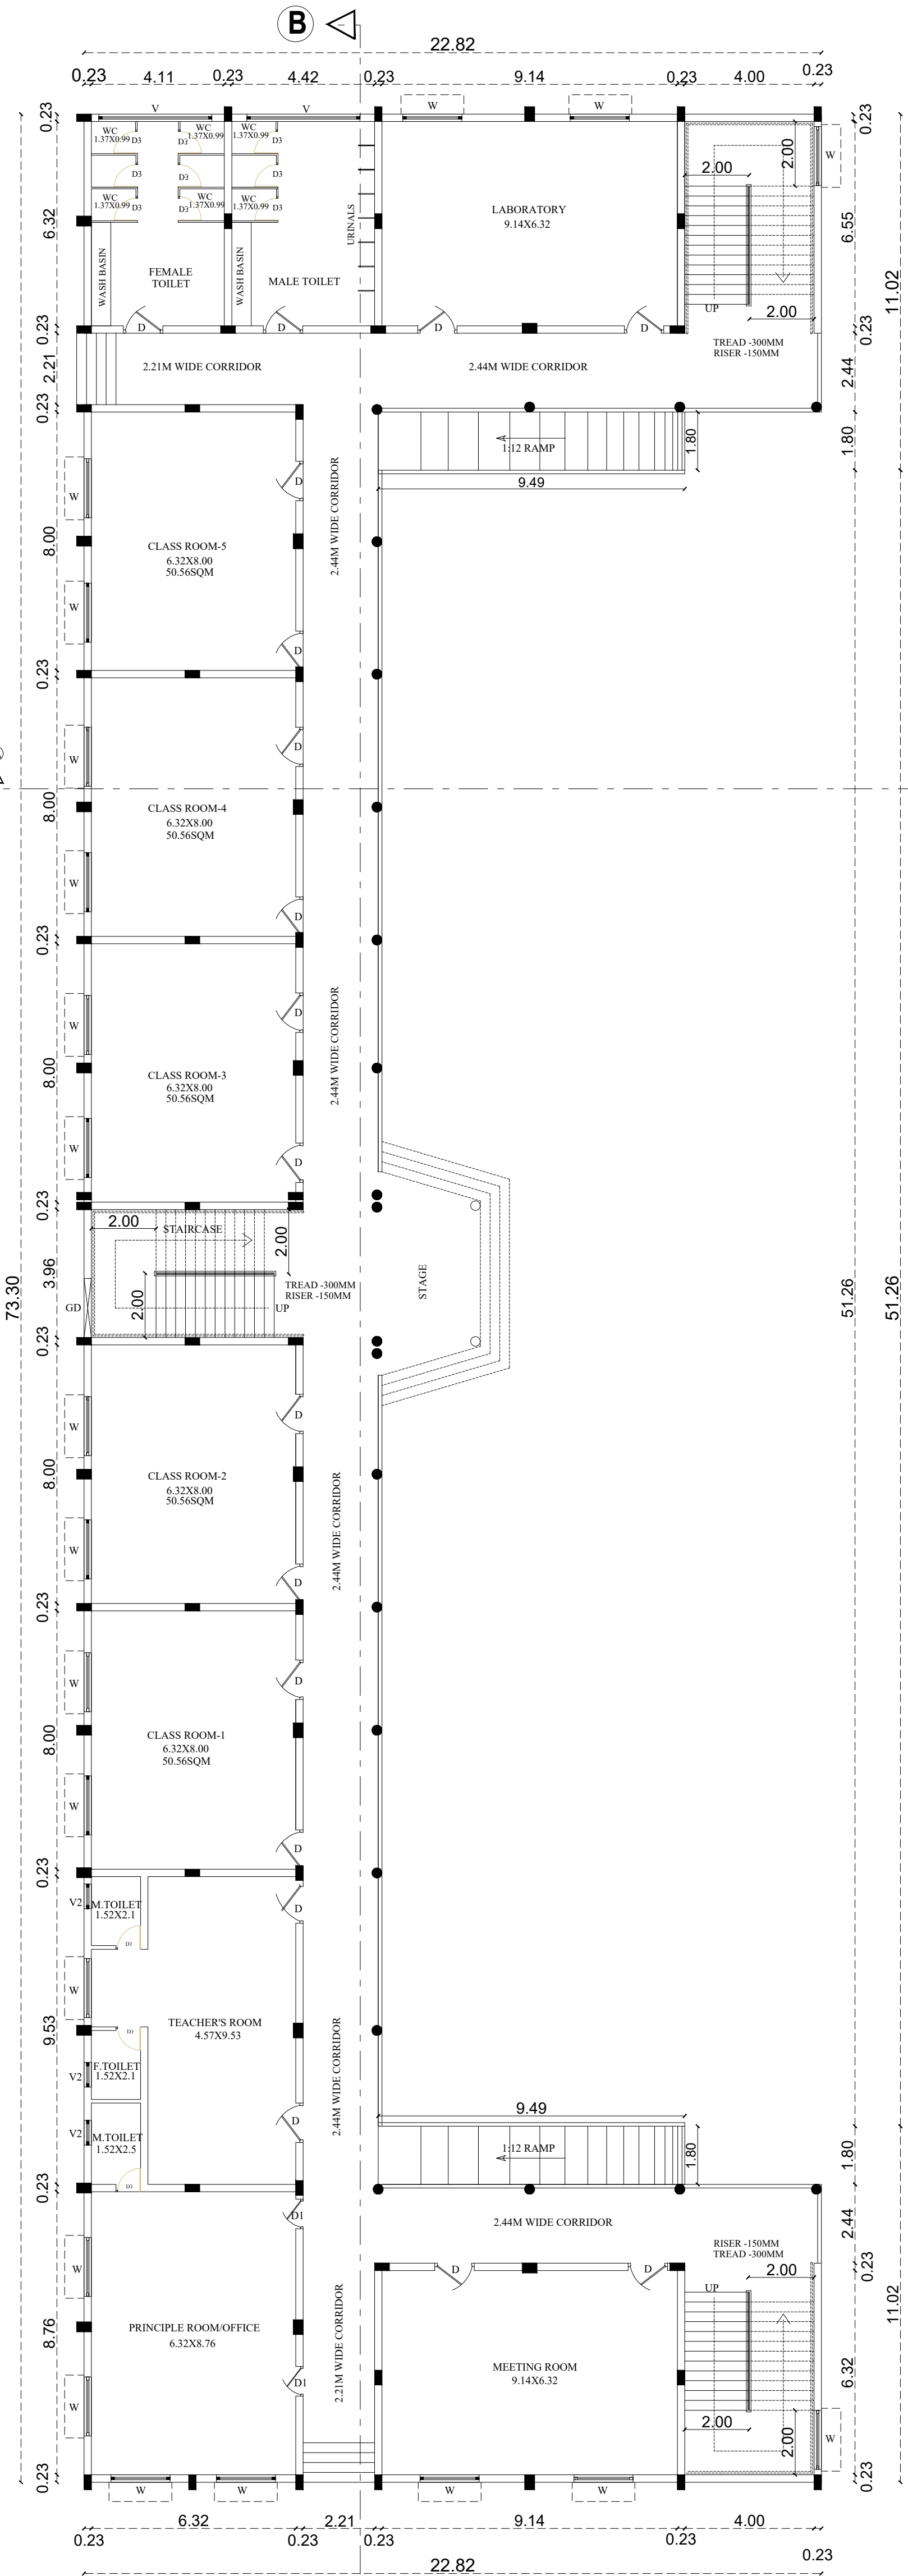


GROUND FLOOR PLAN

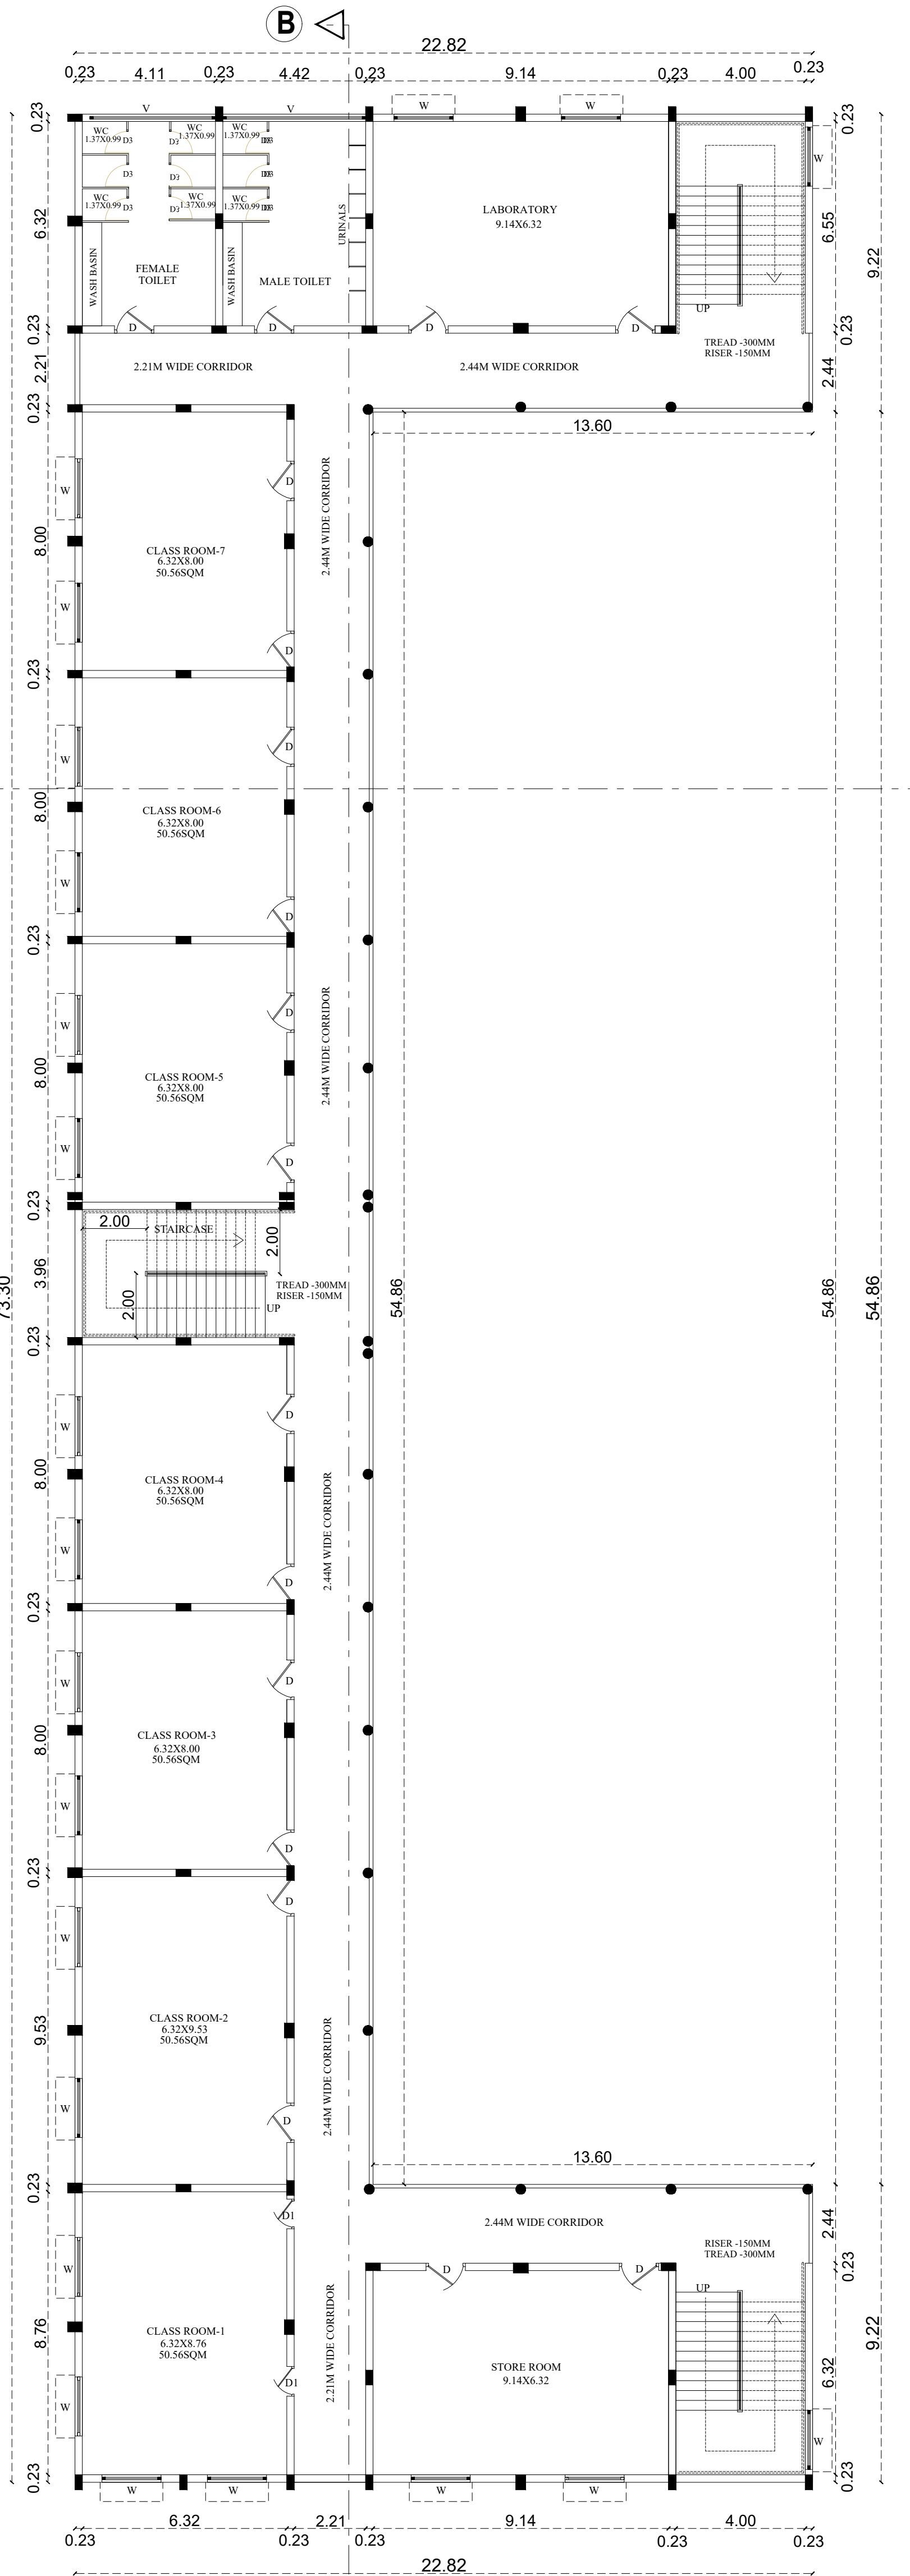


FIRST, SECOND & THIRD FLOOR PLAN

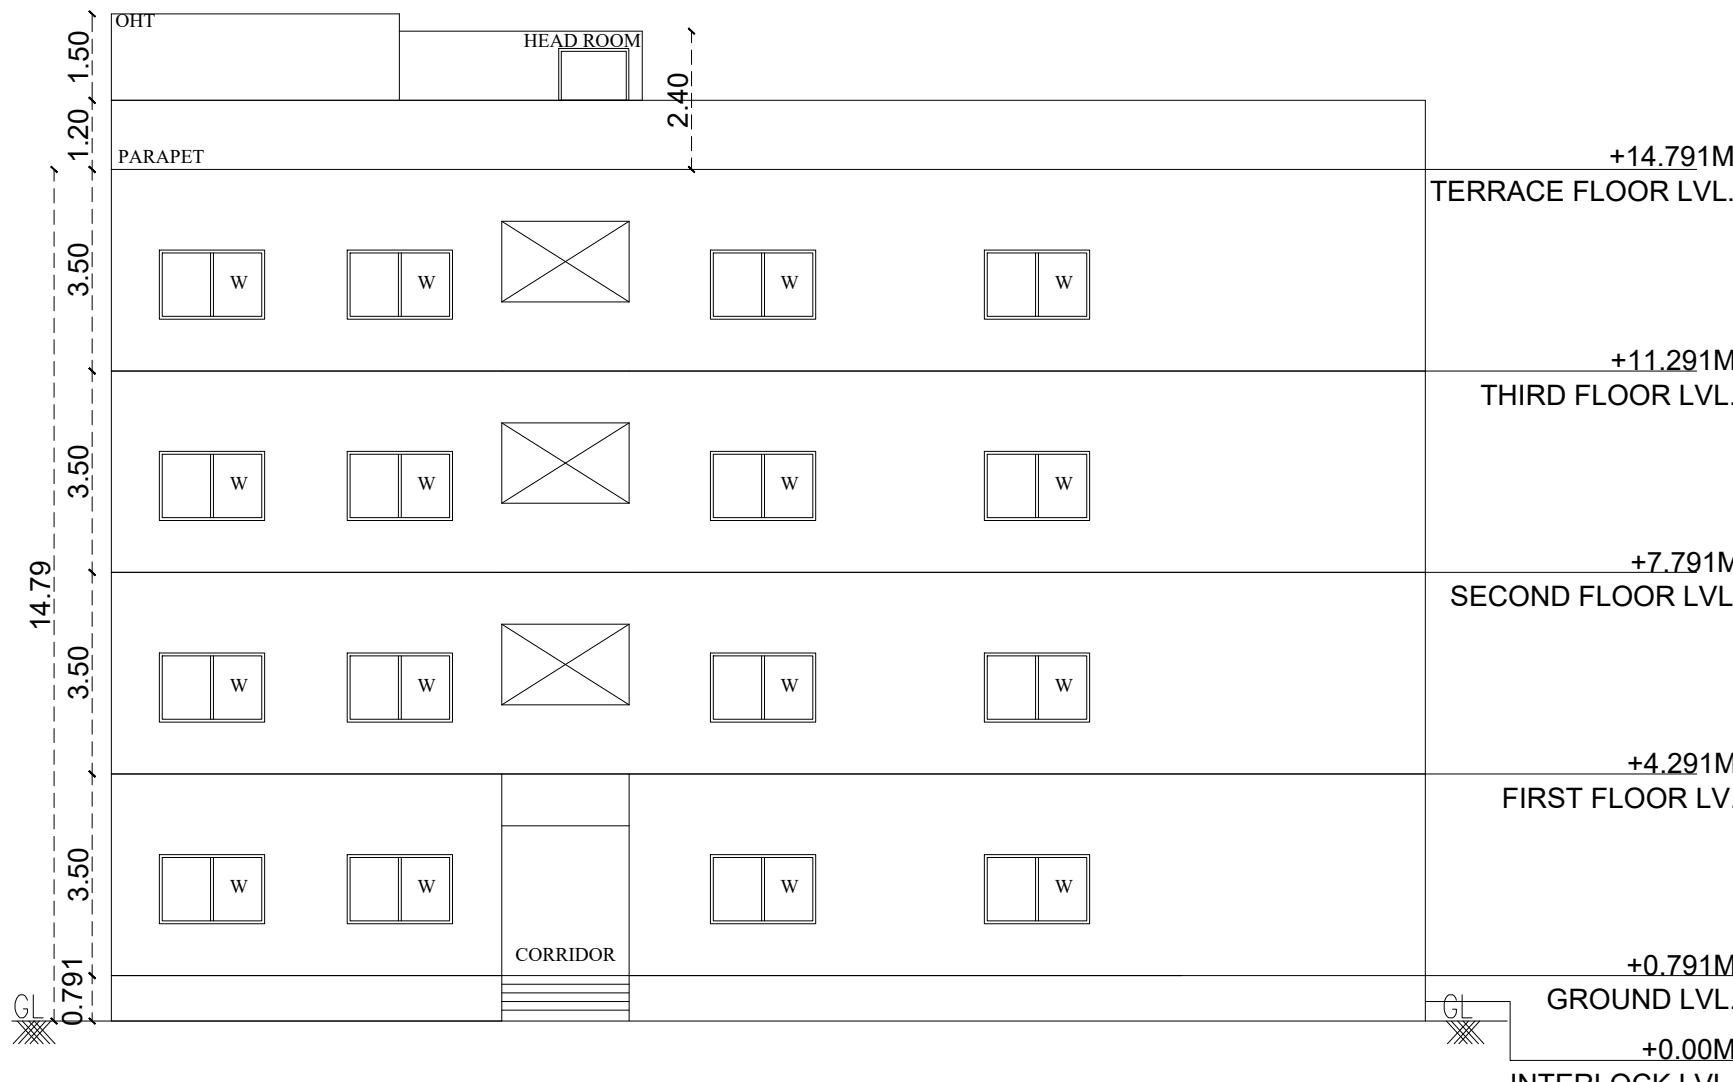


FRONT ELEVATION

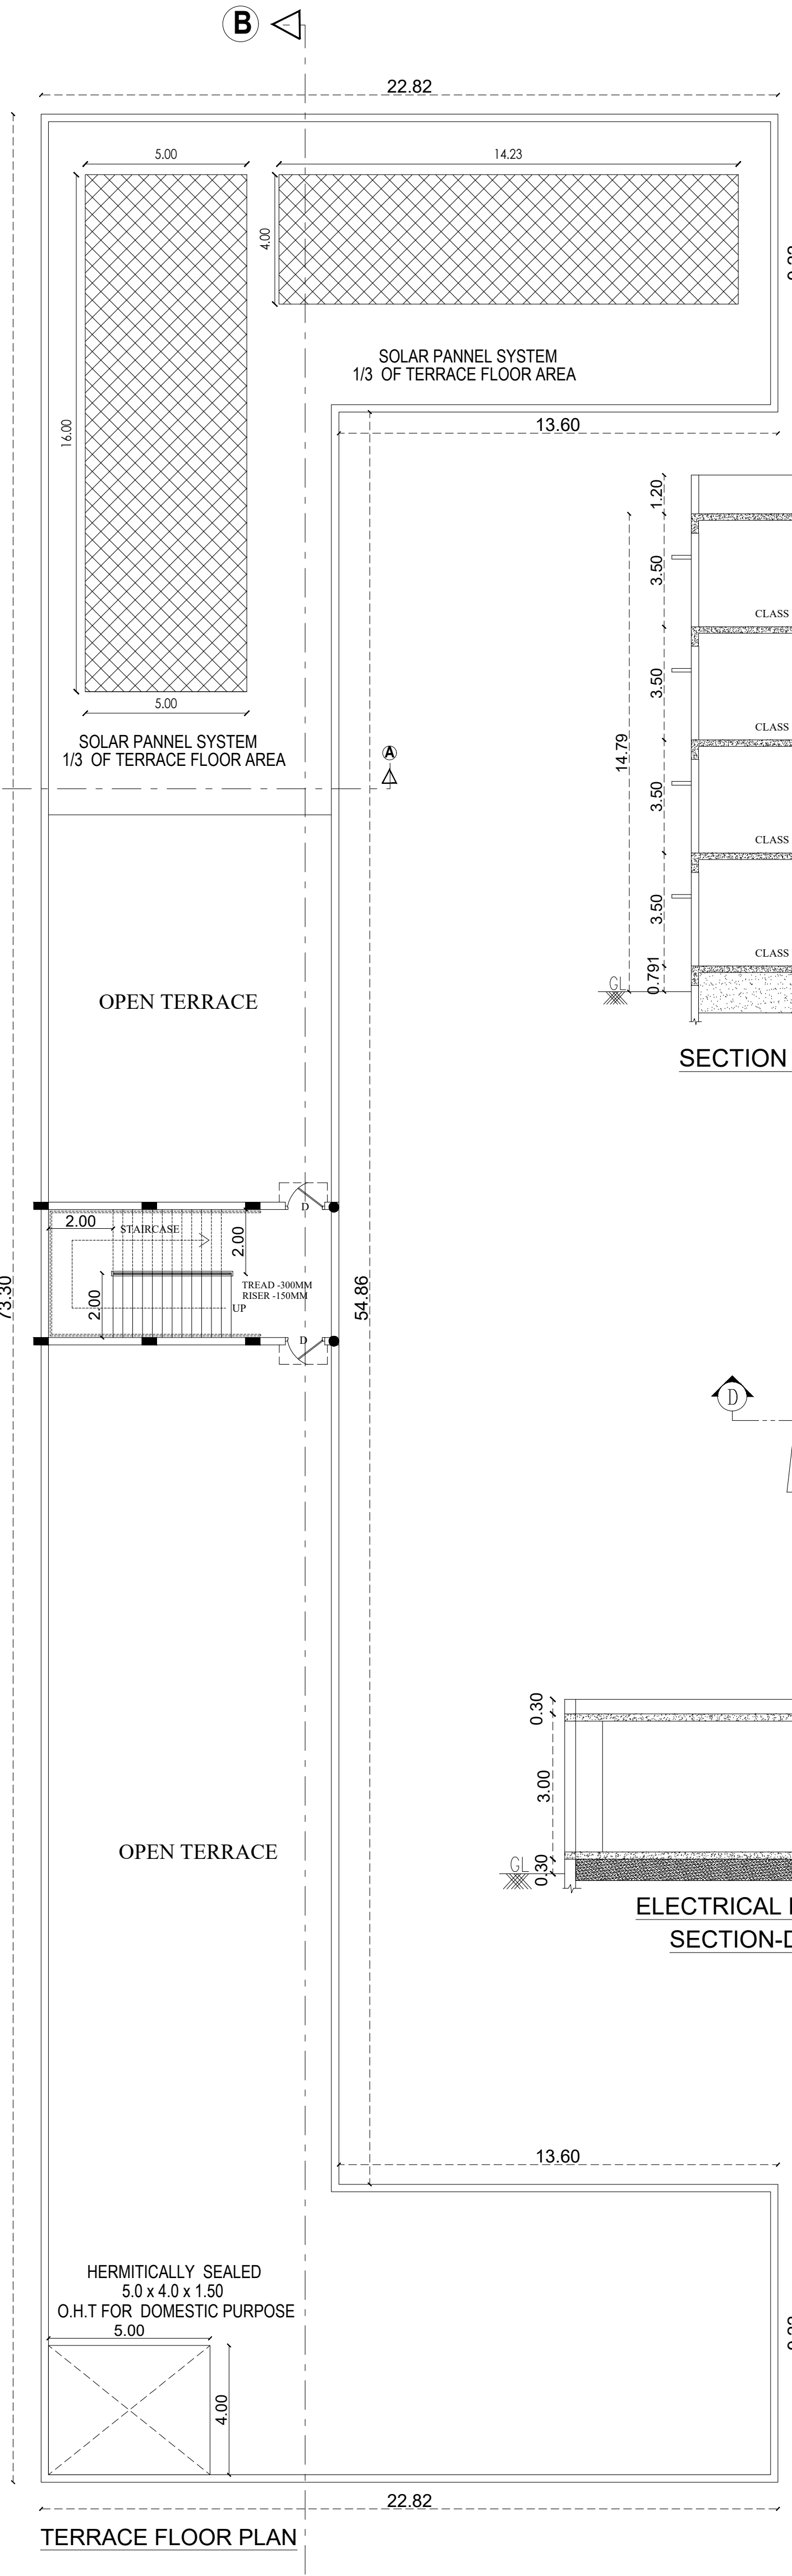


TERRACE FLOOR PLAN

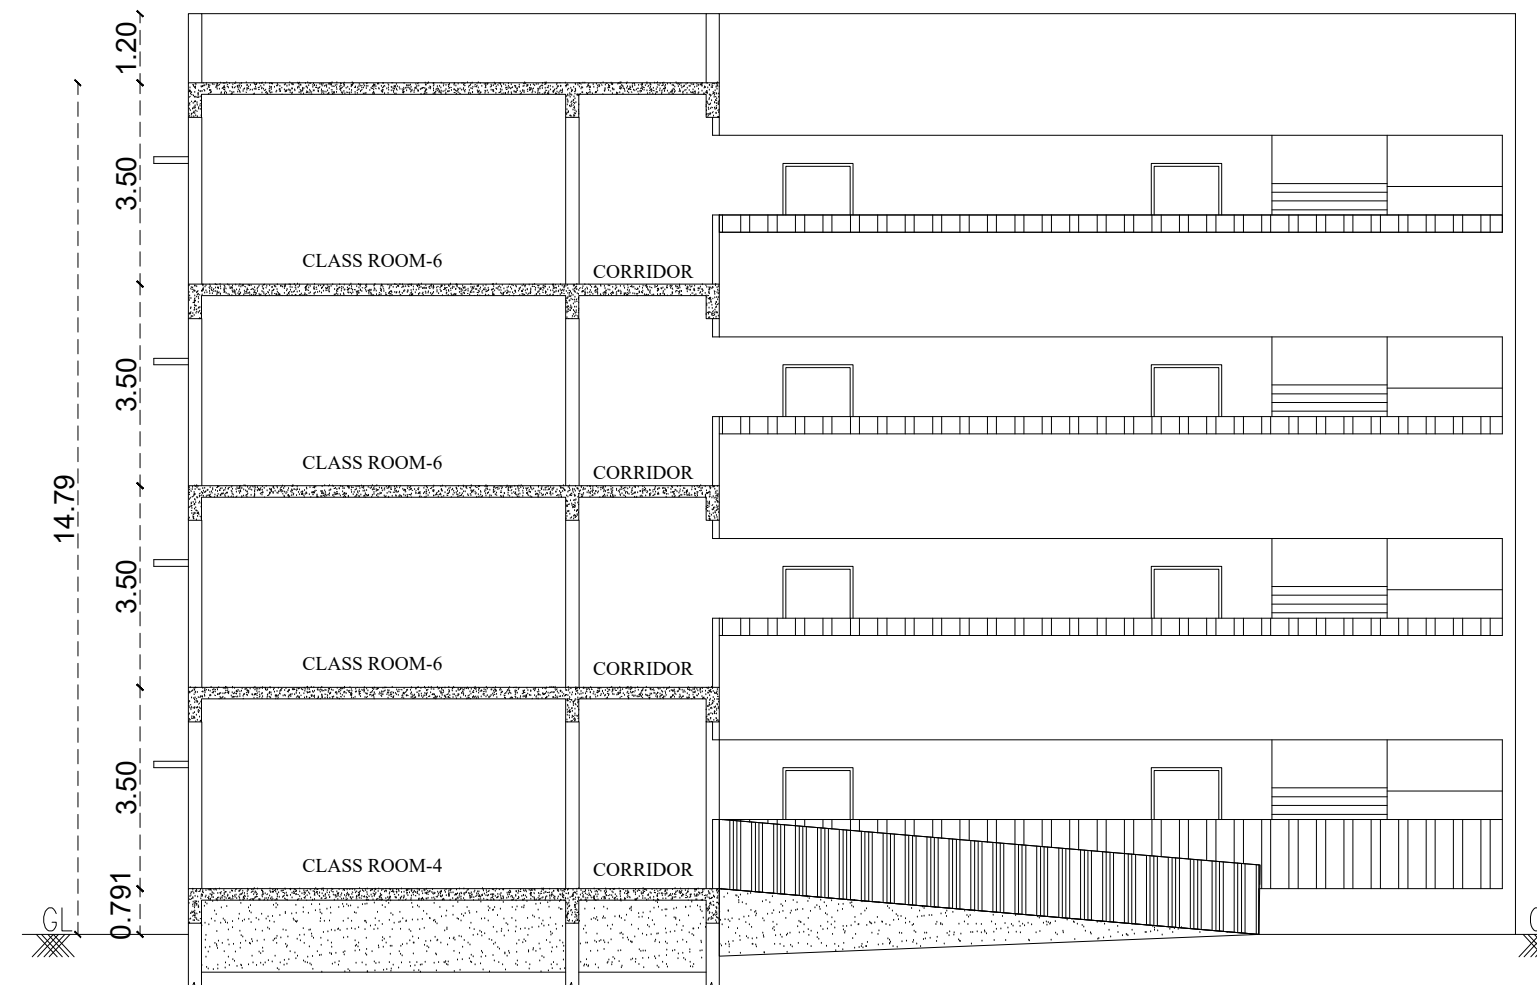


SECTION-AA

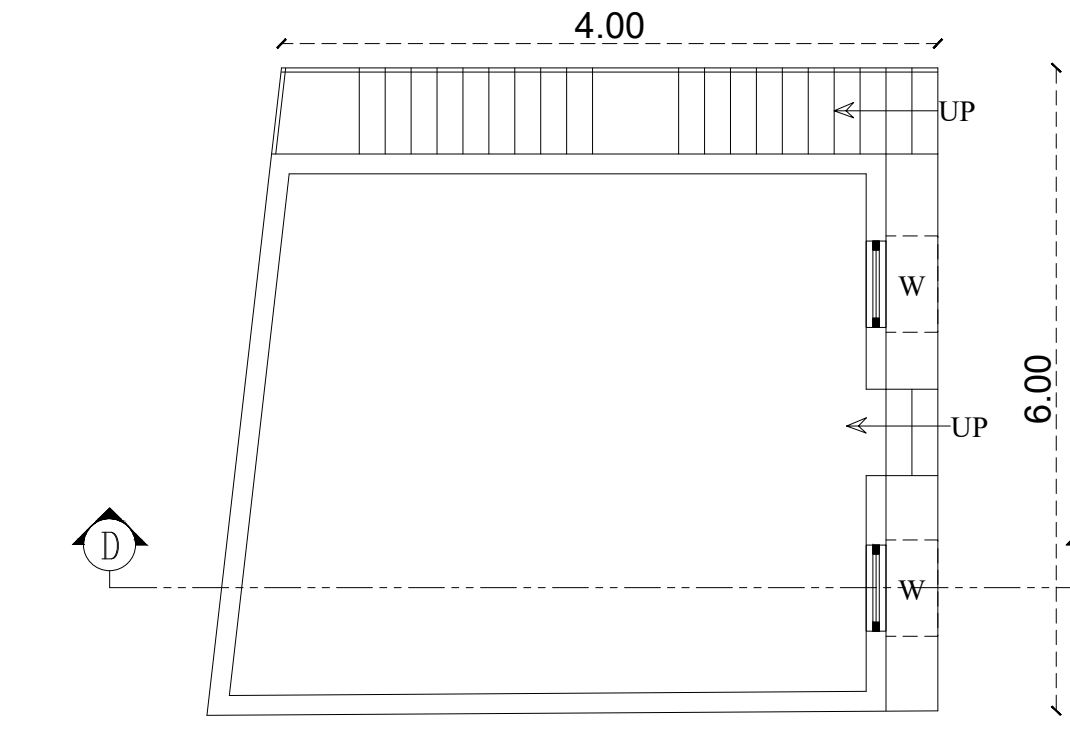


ELECTRICAL ROOM PLAN (SCALE:1:50)

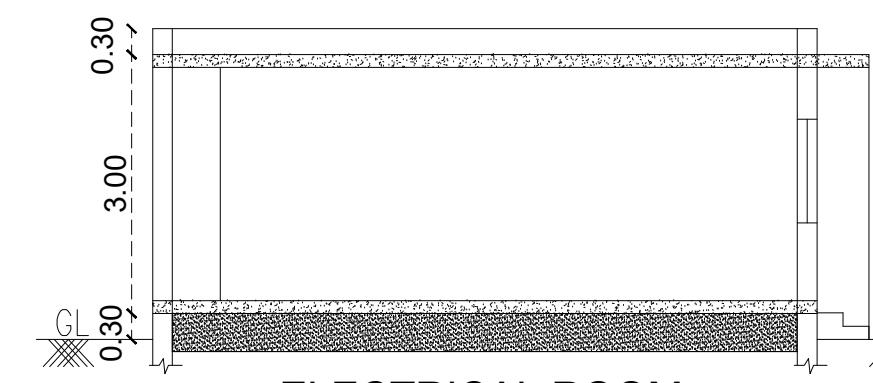


ELECTRICAL ROOM SECTION-DD

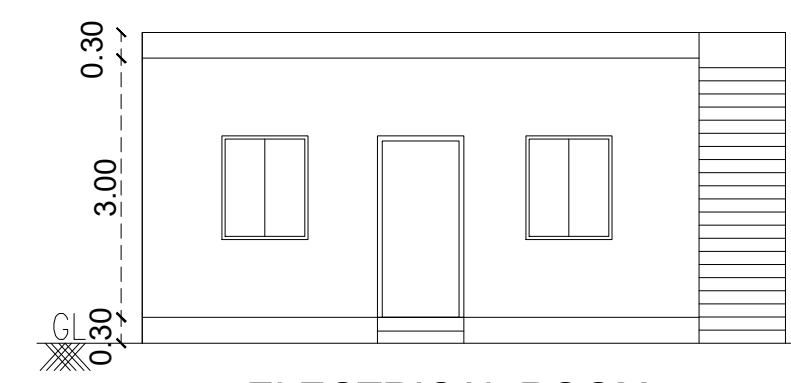


ELECTRICAL ROOM ELEVATION

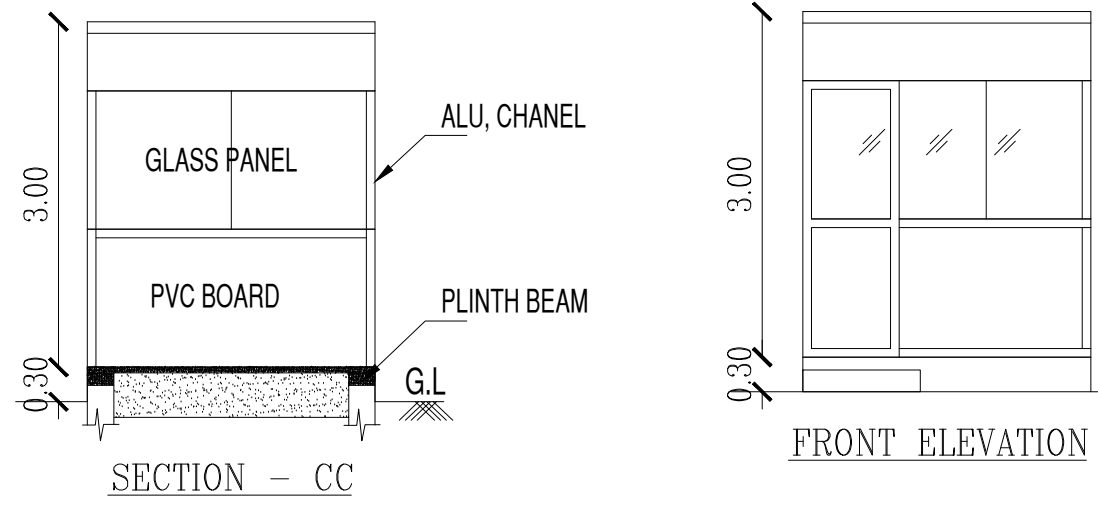

SECTION-CC

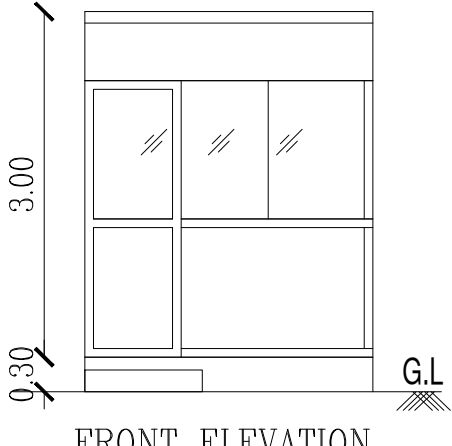

FRONT ELEVATION

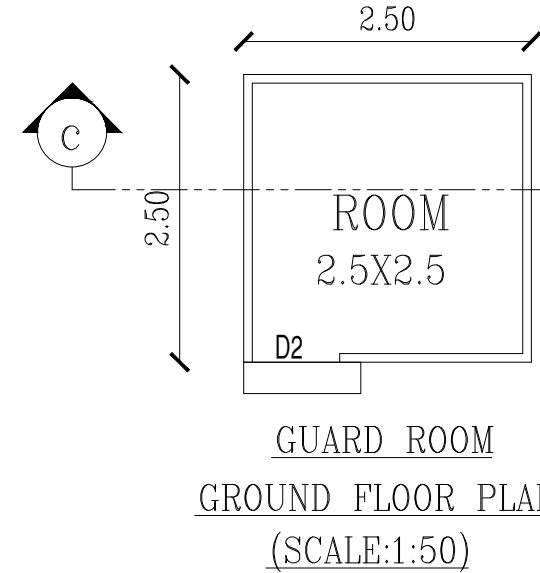

GUARD ROOM GROUND FLOOR PLAN (SCALE:1:50)

JOINERY DETAILS		
JOINERY TYPE	DESCRIPTION	SIZE (IN METERS)
D	DOOR	1.20 x 2.10
D2	DOOR	0.90 x 2.10
D3	DOOR	0.76 x 2.10
W	WINDOW	1.83 x 1.20
V	VENTILATOR	3.00 x 0.60

COLOUR INDEX		
	ROAD	
	BOUNDARY	
	OSR	
	PROPOSED BLDG	

TITLE : PLAN, ELEVATION, SECTION Scale : 1: 100

D. Prema

OWNER

Dr. R. VENKATA KRISHNIAH, M.E., PH.D.,
Reg. Geotech - CGLR/GEOTECH/2019/091014
No. 7/4, Munandar Avenue, 4th St,
Palayam, Chennai - 43
E-mail: venkatapc@gmail.com
Mob: 9551299891

GEOTECH ENGINEER

Er. K. Sabari Girisan B.E., (Civil),
Registered Construction Engineer (CE)
Reg No. CGLDIST / RCB / 2022 / 02 / 003
No. 10/157A, Pillayar Koil Street, S.P. Koil - 603204.
80729 08512

CONSTRUCTION ENGINEER

Er. S. VIJAYAKUMAR, M.Tech
Reg. Structural Eng. DTCP-CGLR/SE/CR-1/2025/03/003
Hc. 25, Vadanahangal Road, Vajayoor Village,
Mahabulnagar Post, Madurantakam Taluk,
Chengalpattu District - 603 308.
Email: vijayakumar.civil@gmail.com, Mob: 9944227383

STRUCTURAL ENGINEER

R. ARUNNITHI, B.Arch.,
Regd. Architect
No. 10/5, Chairman Ekambaranar Street,
Vedhachalam Nagar, Chengalpattu-603001
Cell: 99941 68973

ARCHITECT