



PLAN SHOWING THE PROPOSED INDUSTRIAL BUILDING [LIGHT ENGINEERING INDUSTRIES - 220 HP]
IN S.F. No : 653/2B2, AT MASAGOUNDENCHETTIPALAYAM VILLAGE AND PANCHAYAT, ANNUR TALUK, COIMBATORE DISTRICT.

Scale : 1:100

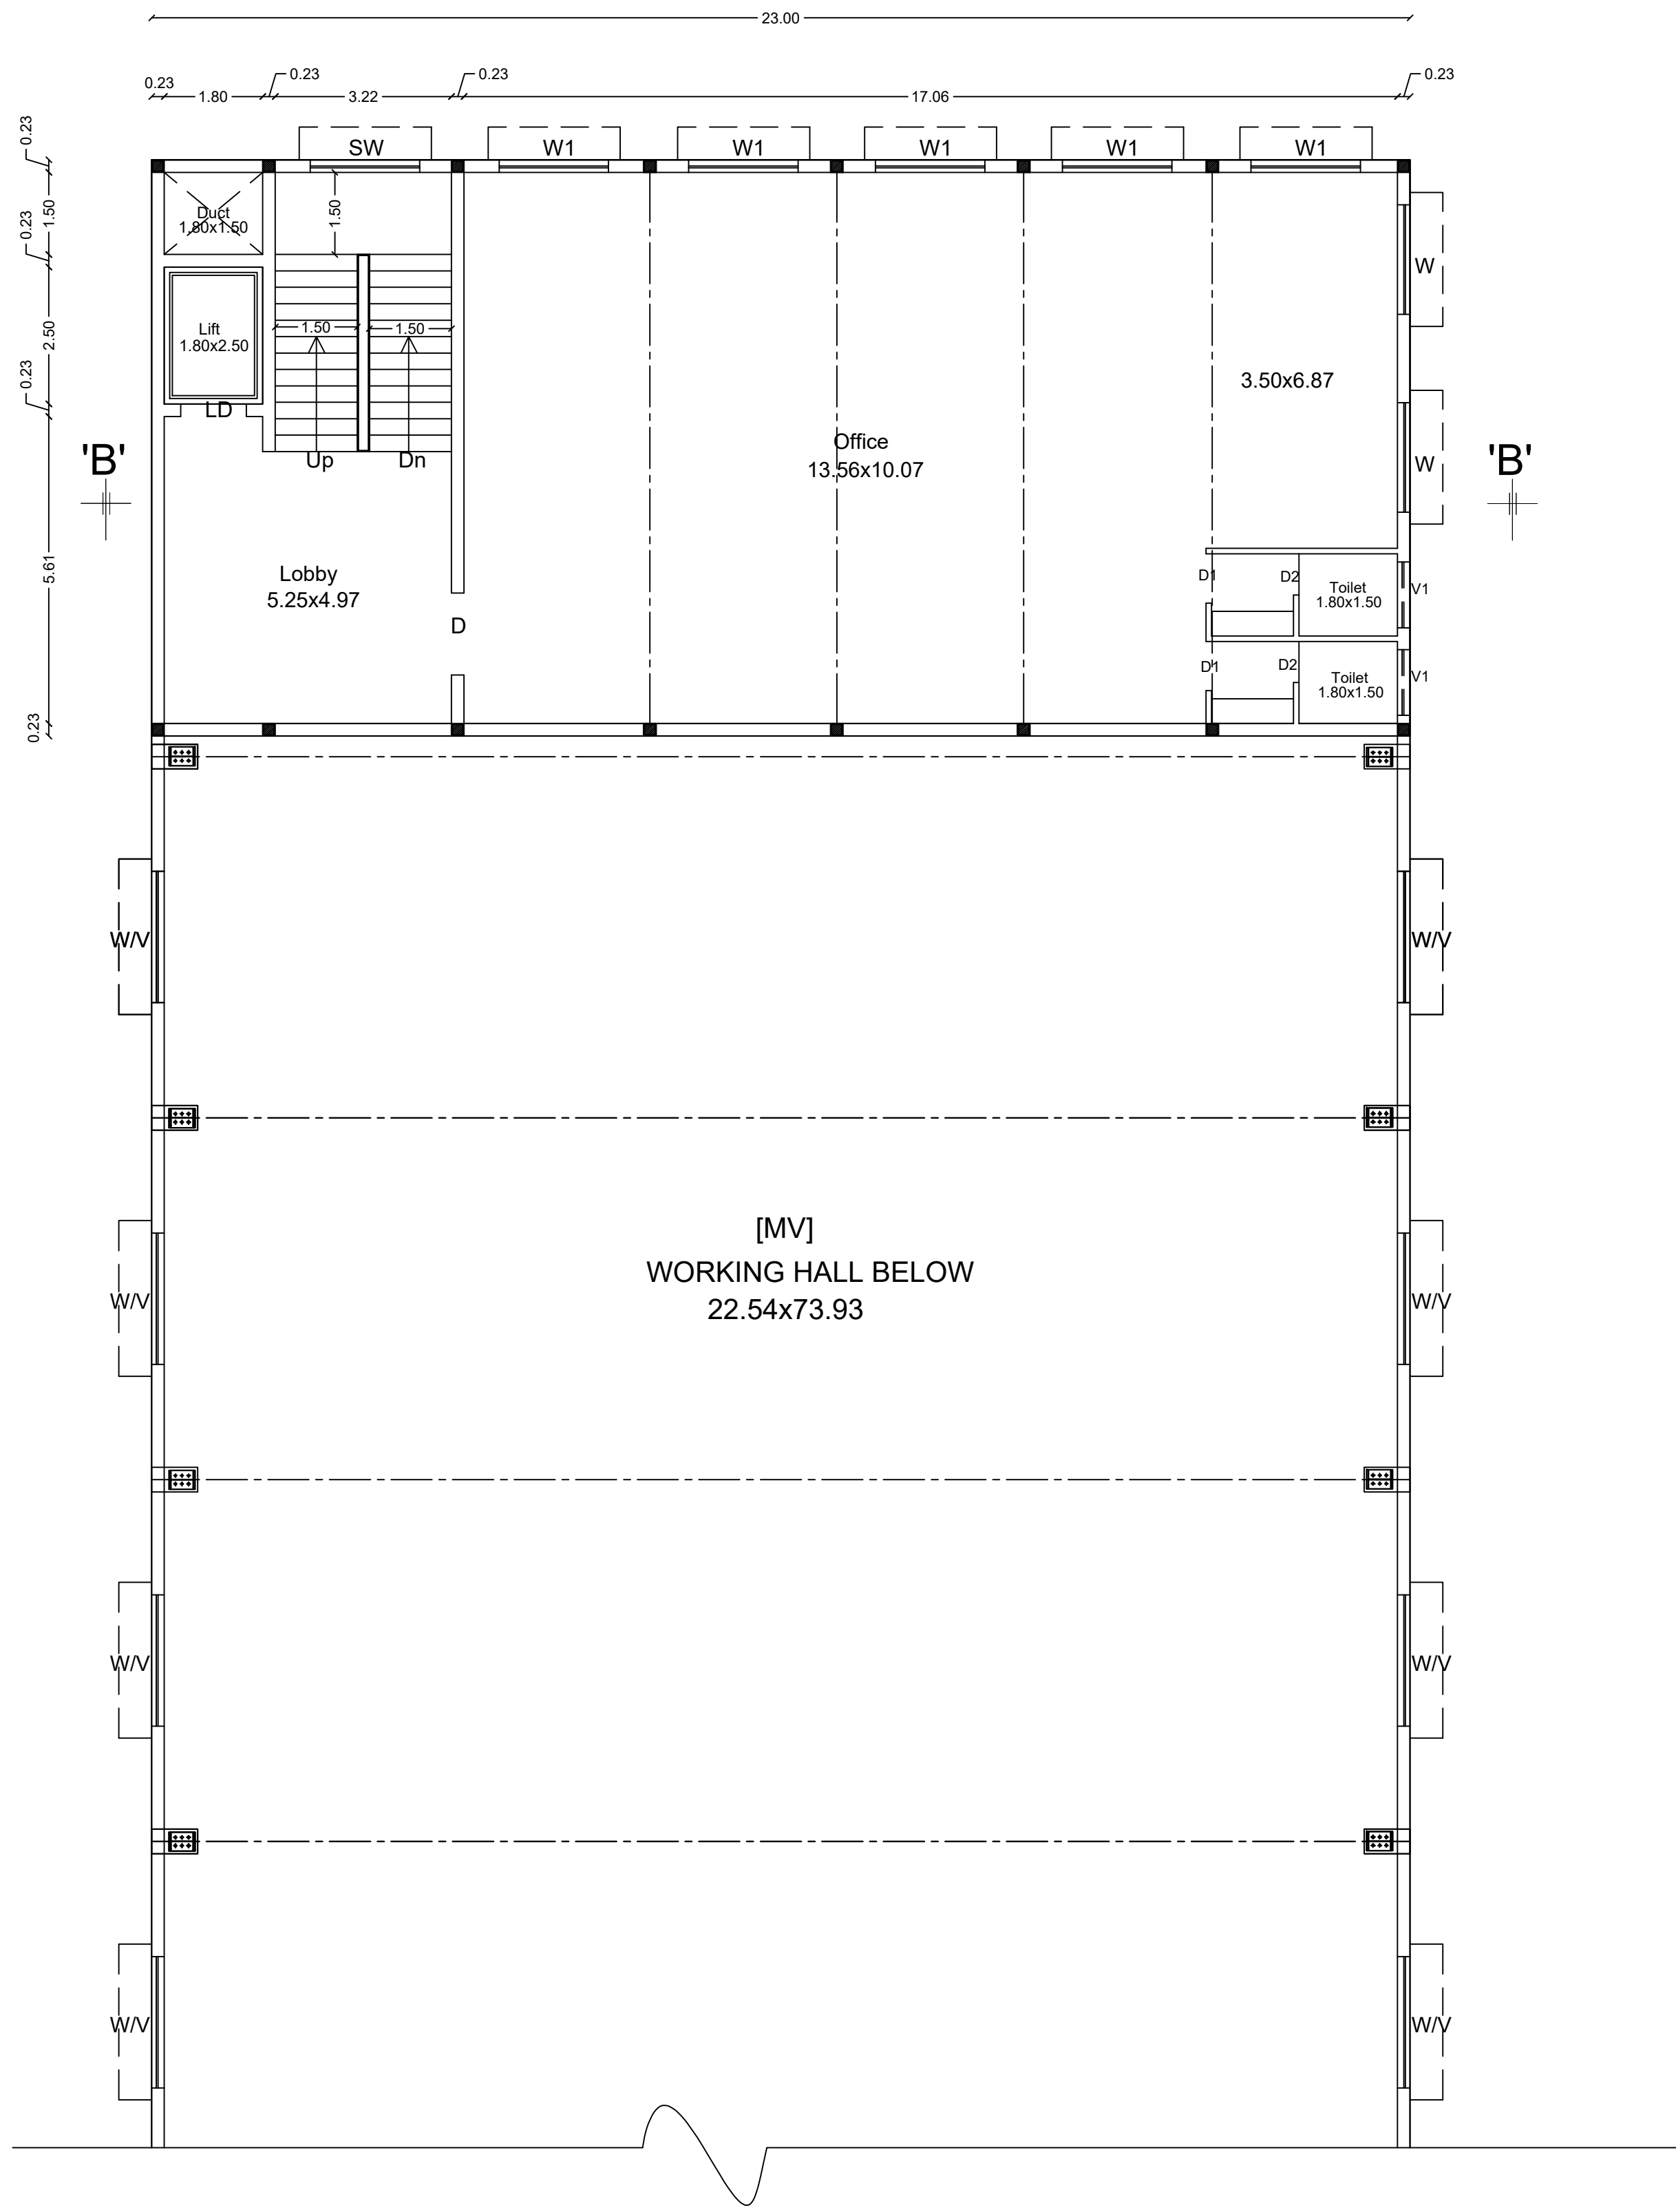






FIRST FLOOR PLAN

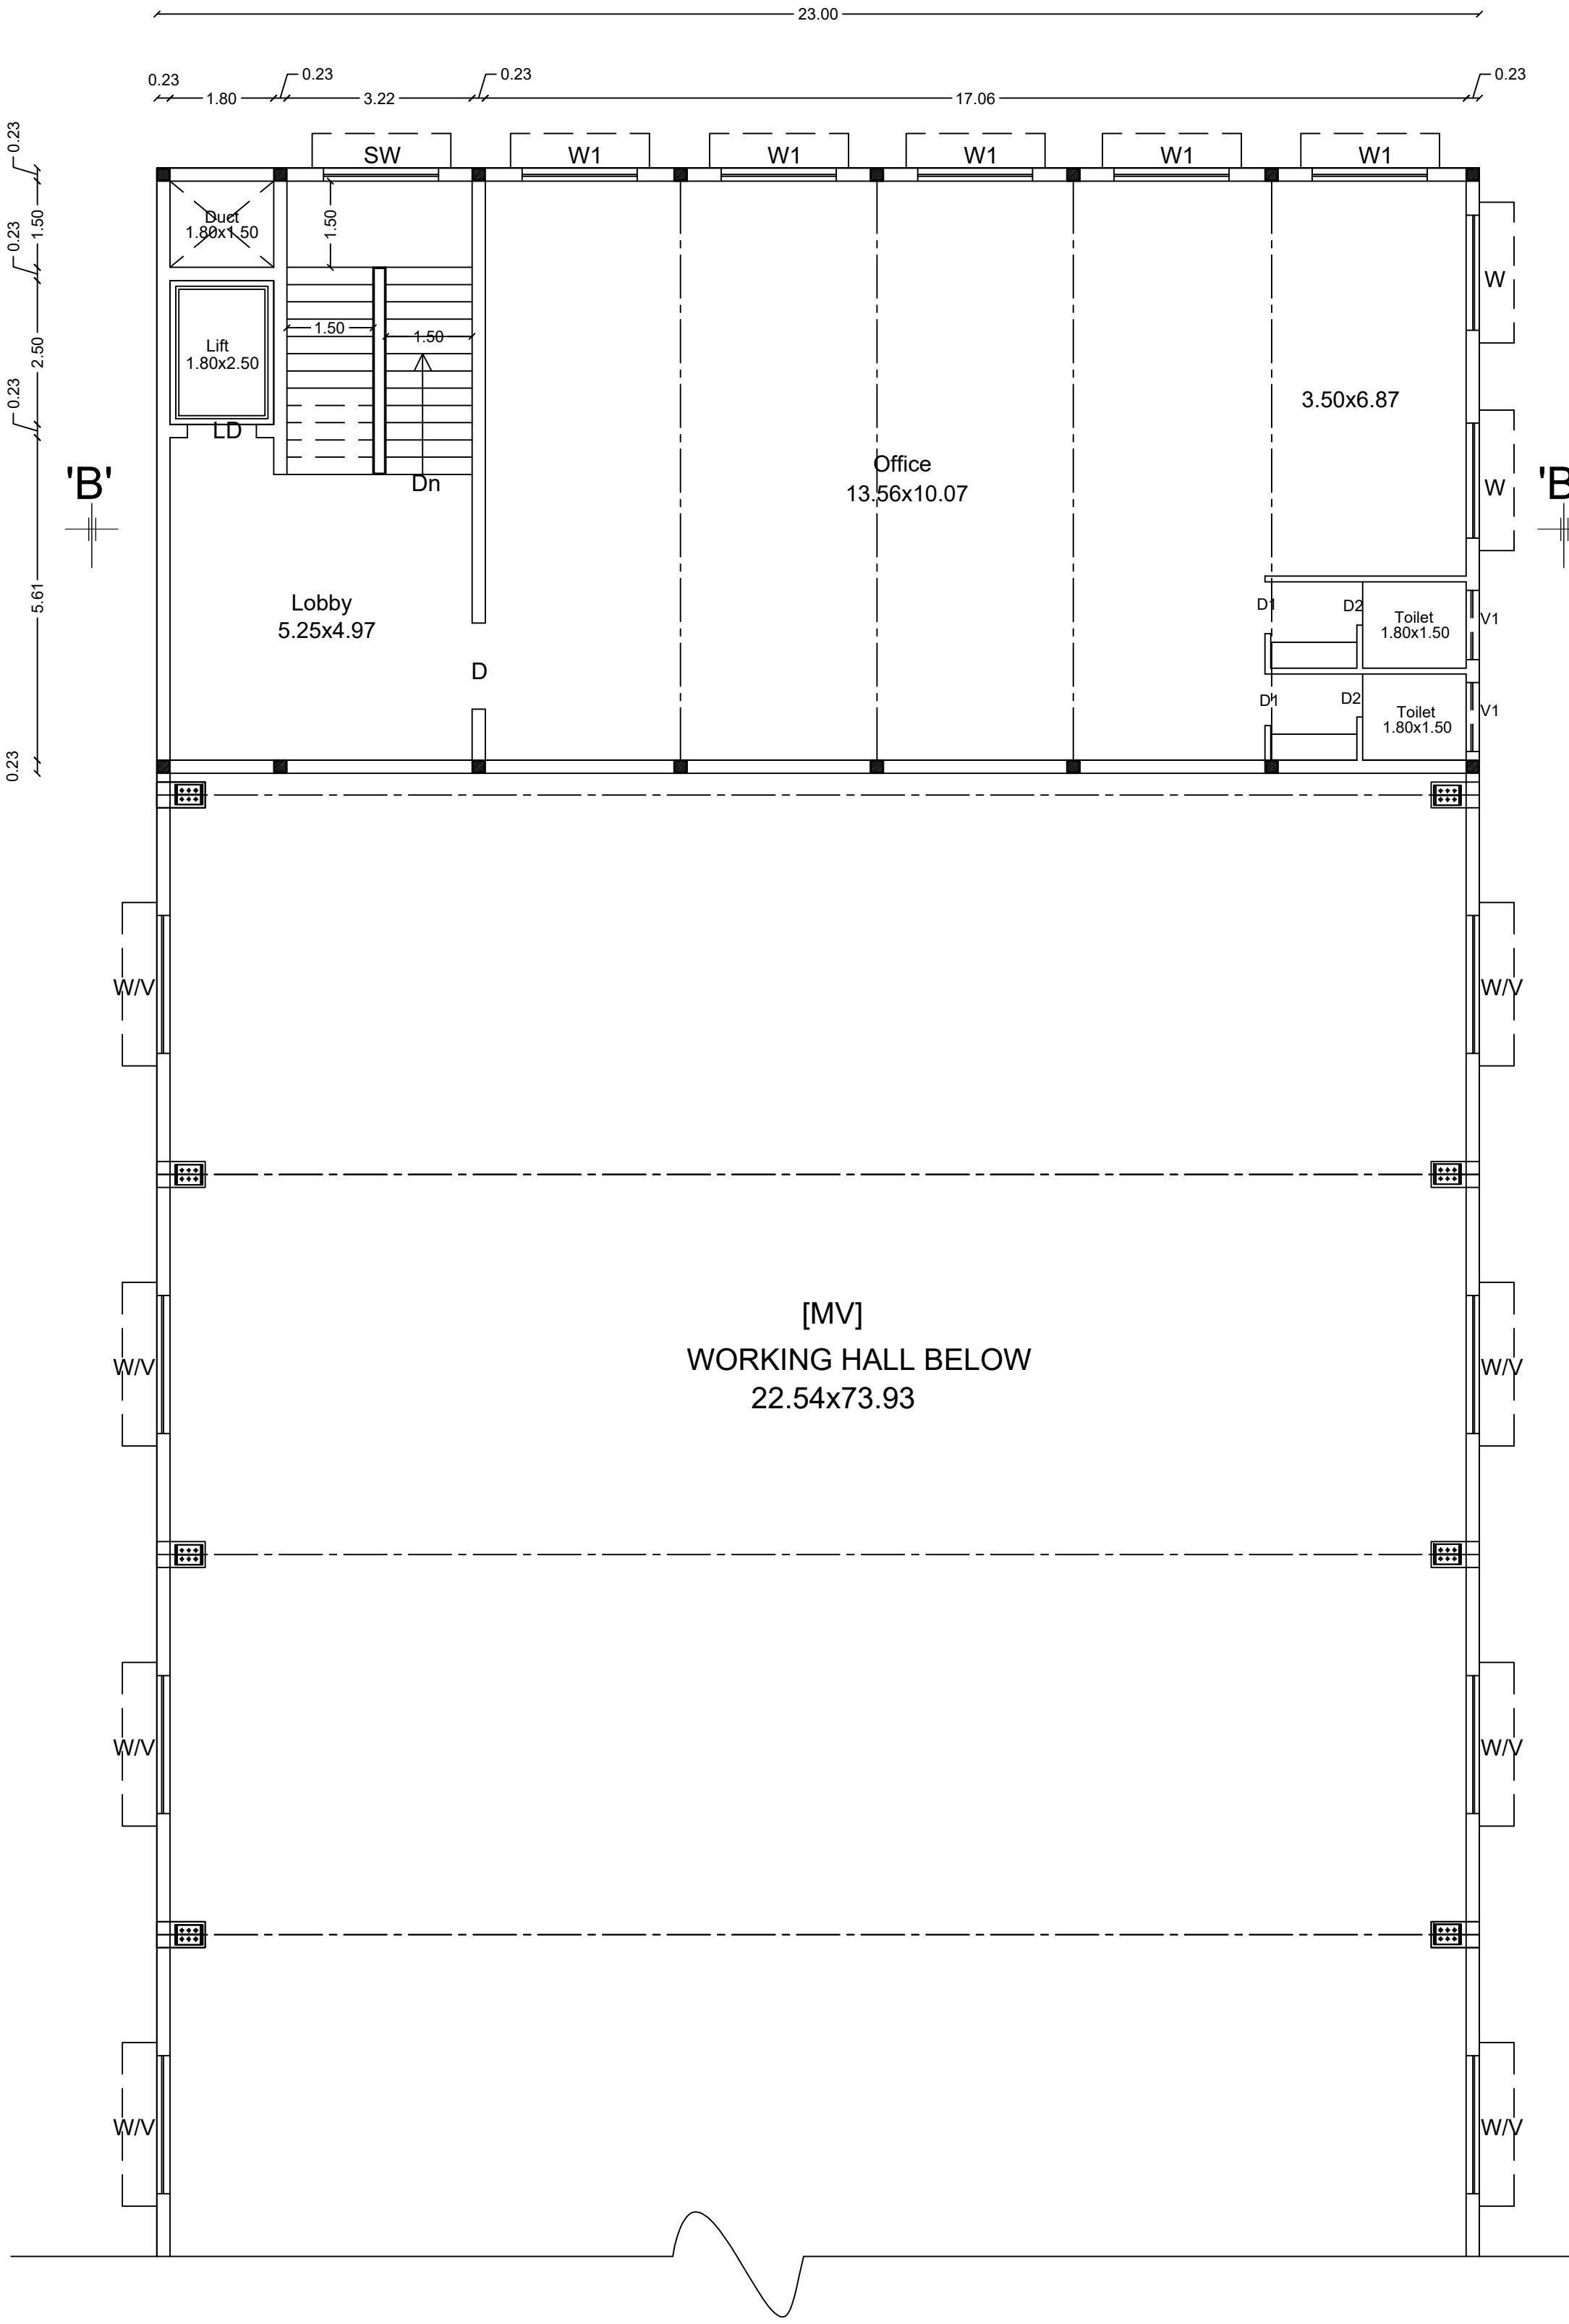

SECOND FLOOR PLAN

STAIRCASE DETAILS

WIDTH - 1.50 m
TREAD - 0.30 m
RISE - 0.15 m

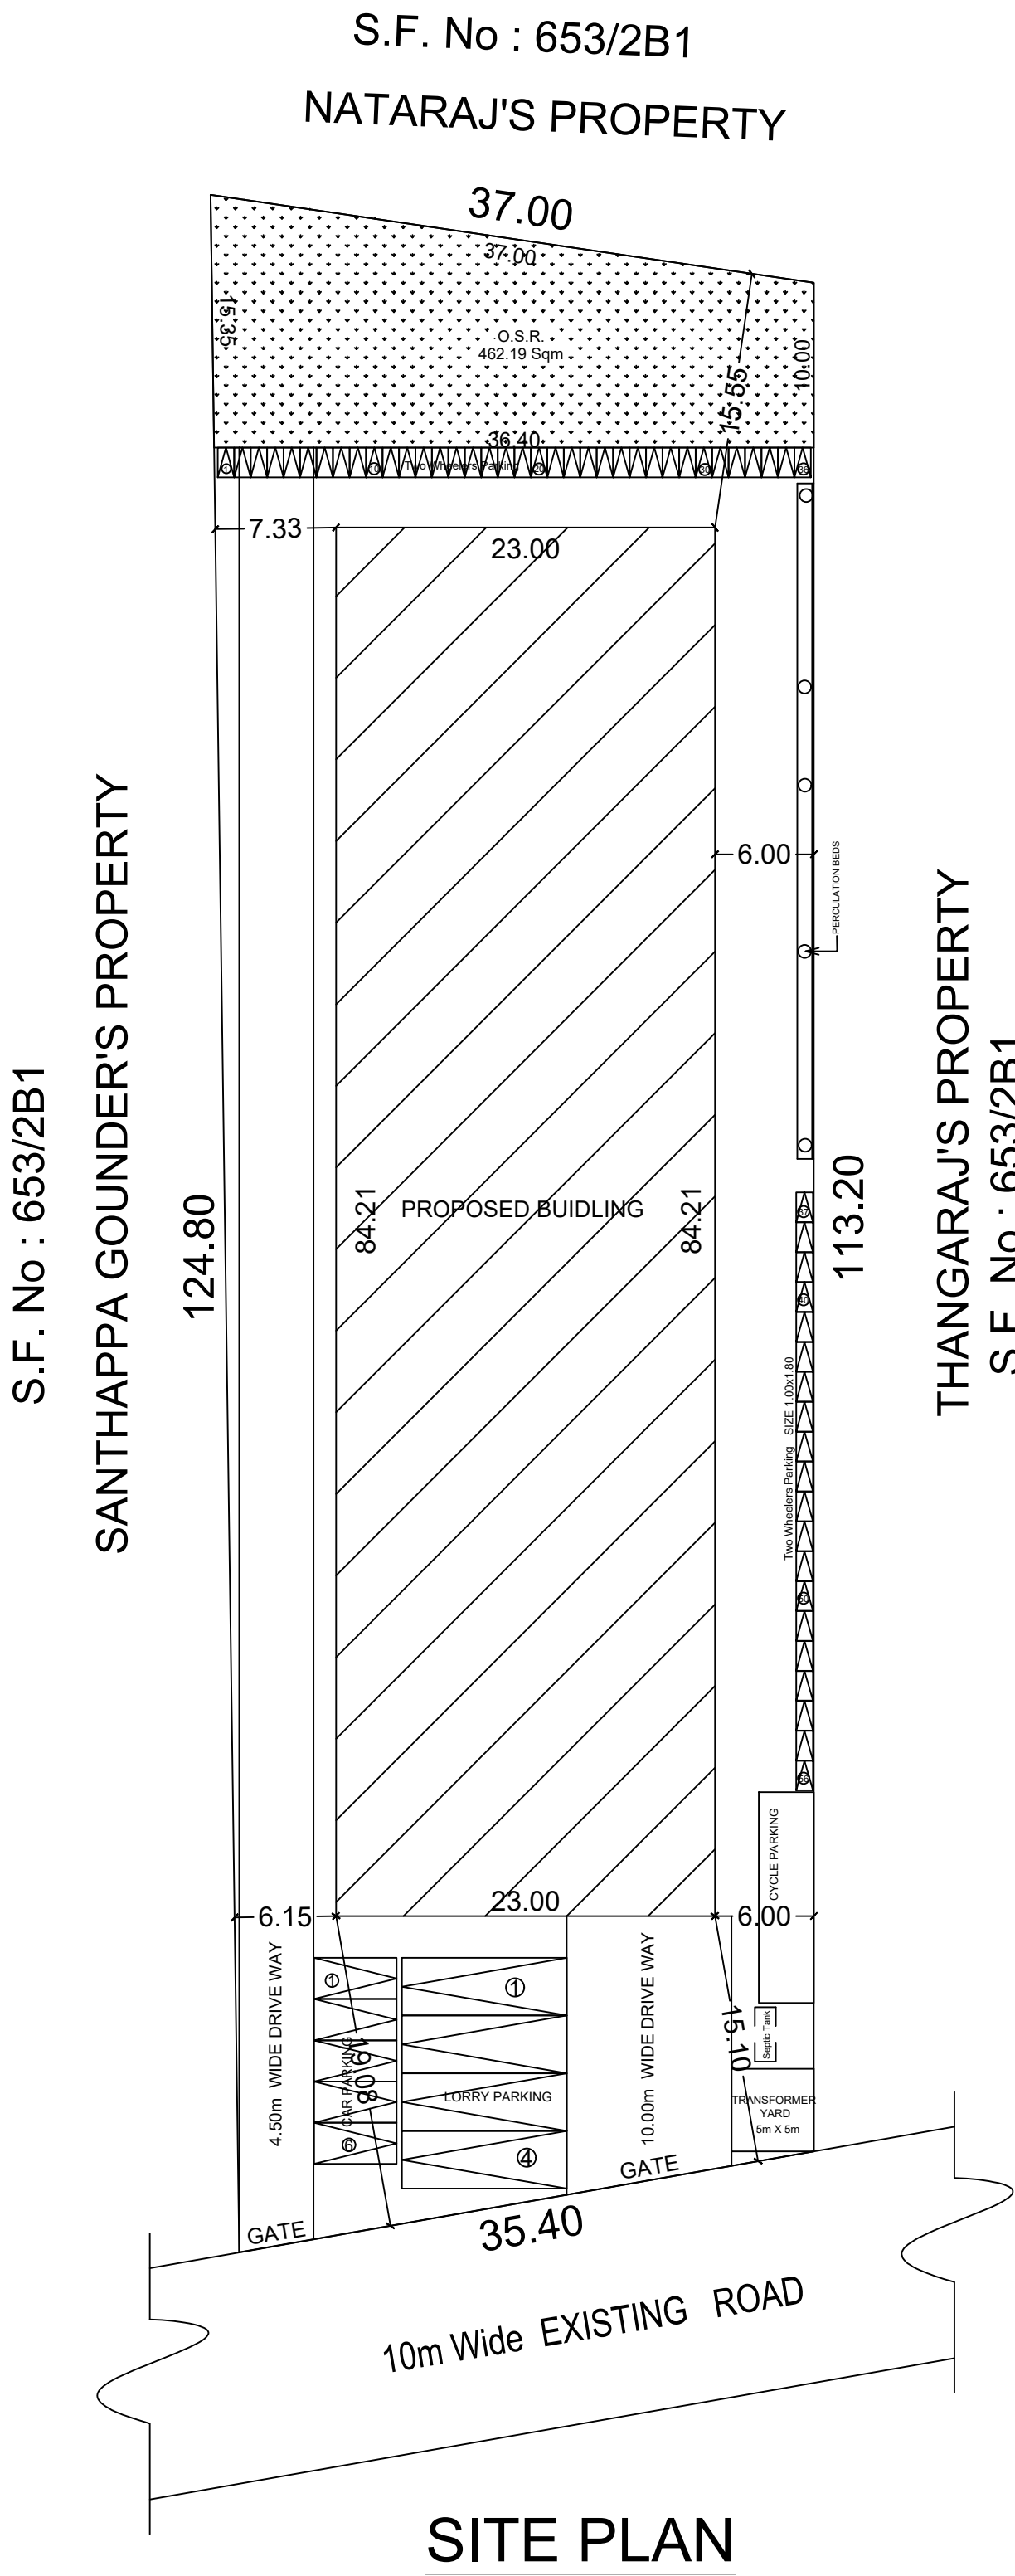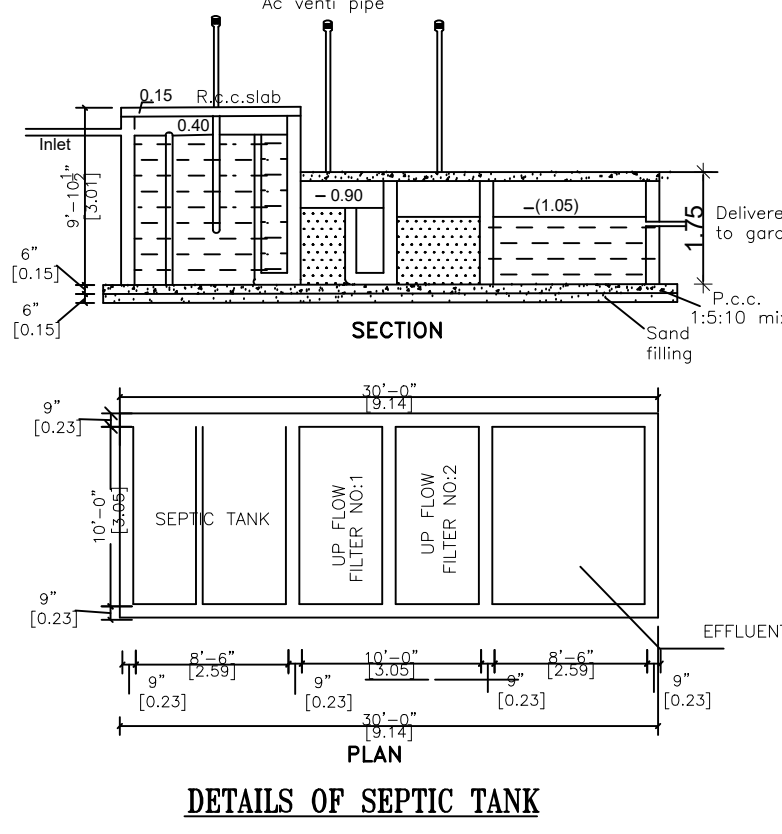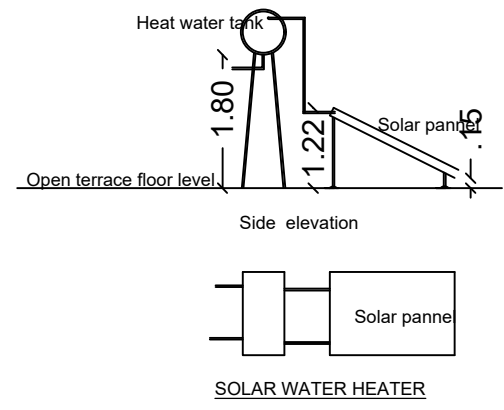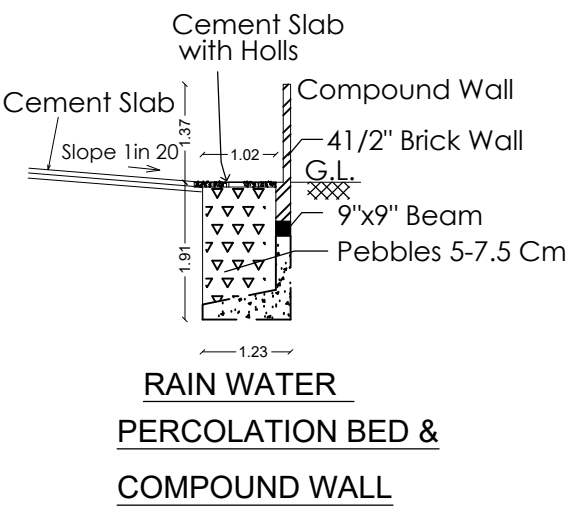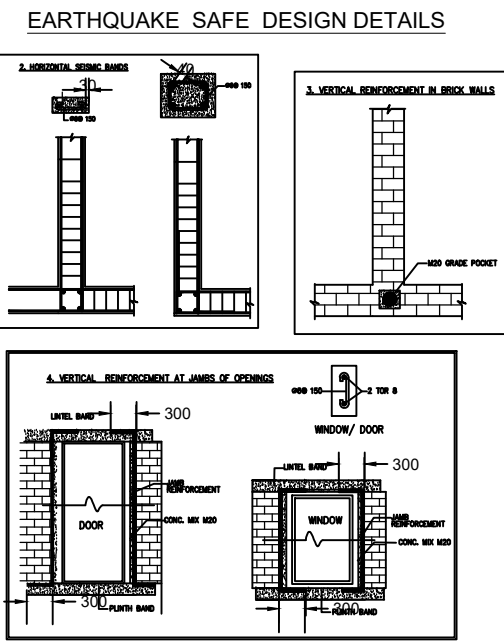

REFERENCE

DESCRIPTION	CALCULATION	REQUIRED	PROVIDED
FLOOR AREA RATIO	2421.211/ 4250.00	1.50	0.57
PARKING AREA		4 Lorry, 6 Car, 56 Two Wheelers & 34 Cycle parking	4 Lorry, 6 Cars, 56 Two Wheelers & 36 Cycle parking

AREA STATEMENT

AREA OF THE SITE (As per Document) [1.05 Acres]	SQM
AREA OF THE SITE (As per Patta)	4250.00
SUPER IMPOSED PLOT AREA	4255.33

FLOOR NAME	F.S.I.	Non. F.S.I.	TOTAL
AC SHEET ROOF GROUND FLOOR	1694.64	-----	1694.64
RCC ROOF GROUND FLOOR	242.19	-----	242.19
FIRST FLOOR	242.19	-----	242.19
SECOND FLOOR	242.19	-----	242.19
TOTAL	2421.21	-----	2421.21

TOTAL F.S.I. AREA	2421.21 Sqm
AREA OF THE O.S.R.	462.19 Sqm
HEIGHT OF THE BUILDINGS	11.90 m

SCHEDULE OF JOINERY		
		METRE
RS	ROLLING SHUTTER	4.88 x 3.00
RS1	ROLLING SHUTTER	3.35 x 3.00
D	DOOR	1.50 x 2.10
D1	DOOR	1.00 x 2.10
D2	DOOR	0.76 x 2.10
W	WINDOW	2.40 x 1.50
W1	WINDOW	1.80 x 1.50
V	VENTILATOR	2.40 x 1.20
V1	VENTILATOR	1.20 x 1.00

REFERENCE :

Site Boundary	-	
Proposed Building	-	
Existing Road	-	
O.S.R.	-	

STRUCTURAL ENGINEER	APPLICANT	REGISTERED ENGINEER
---------------------	-----------	---------------------