




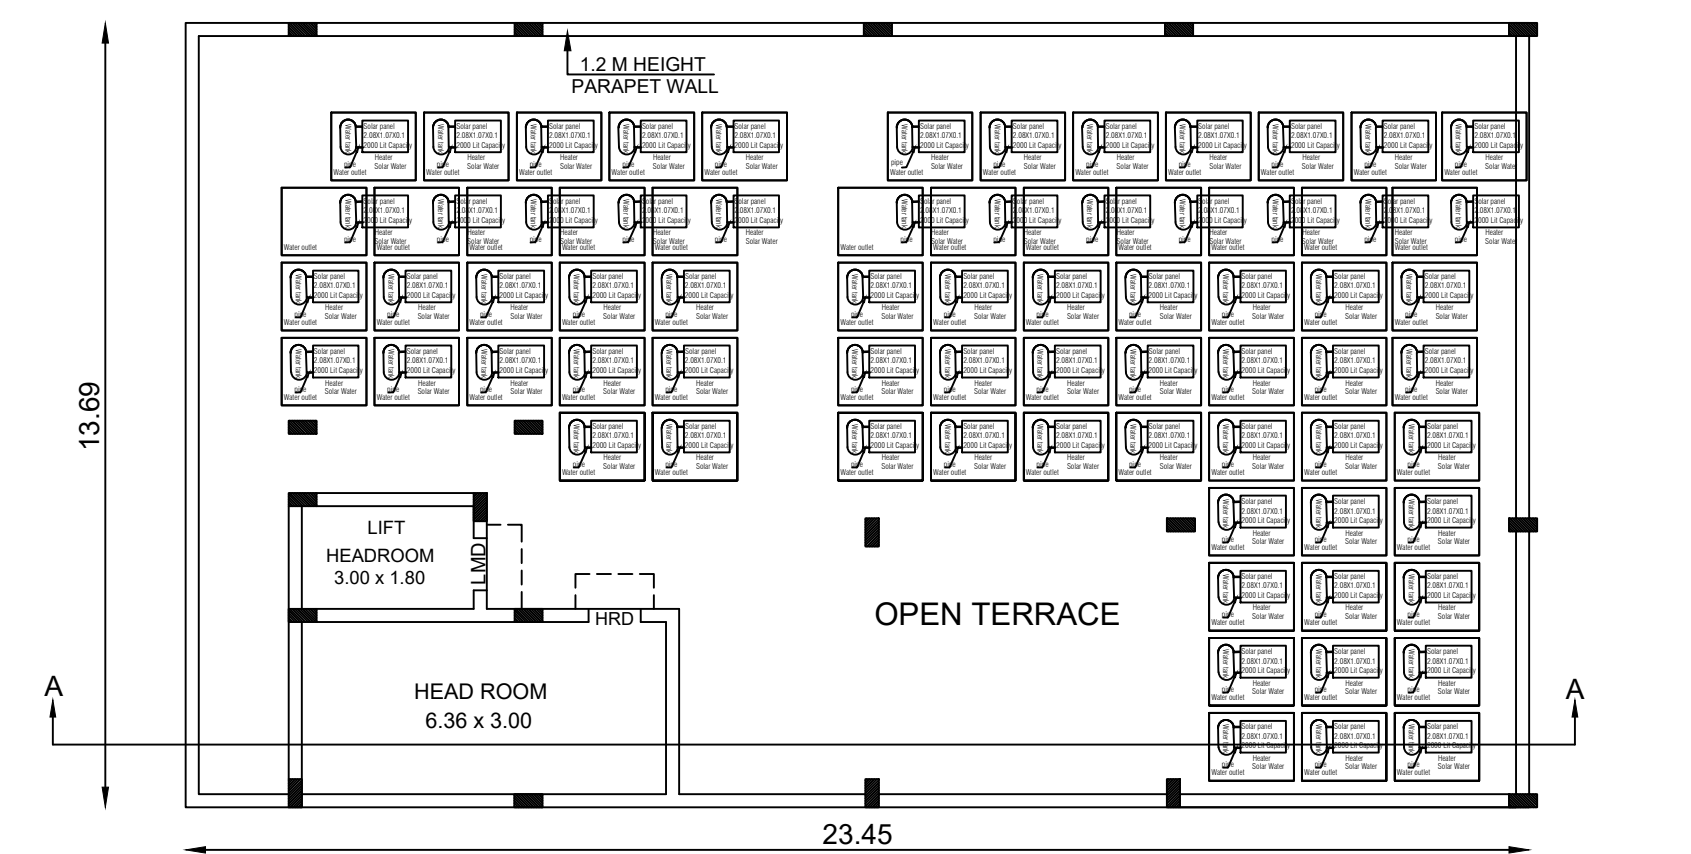


TERRACE FLOOR PLAN

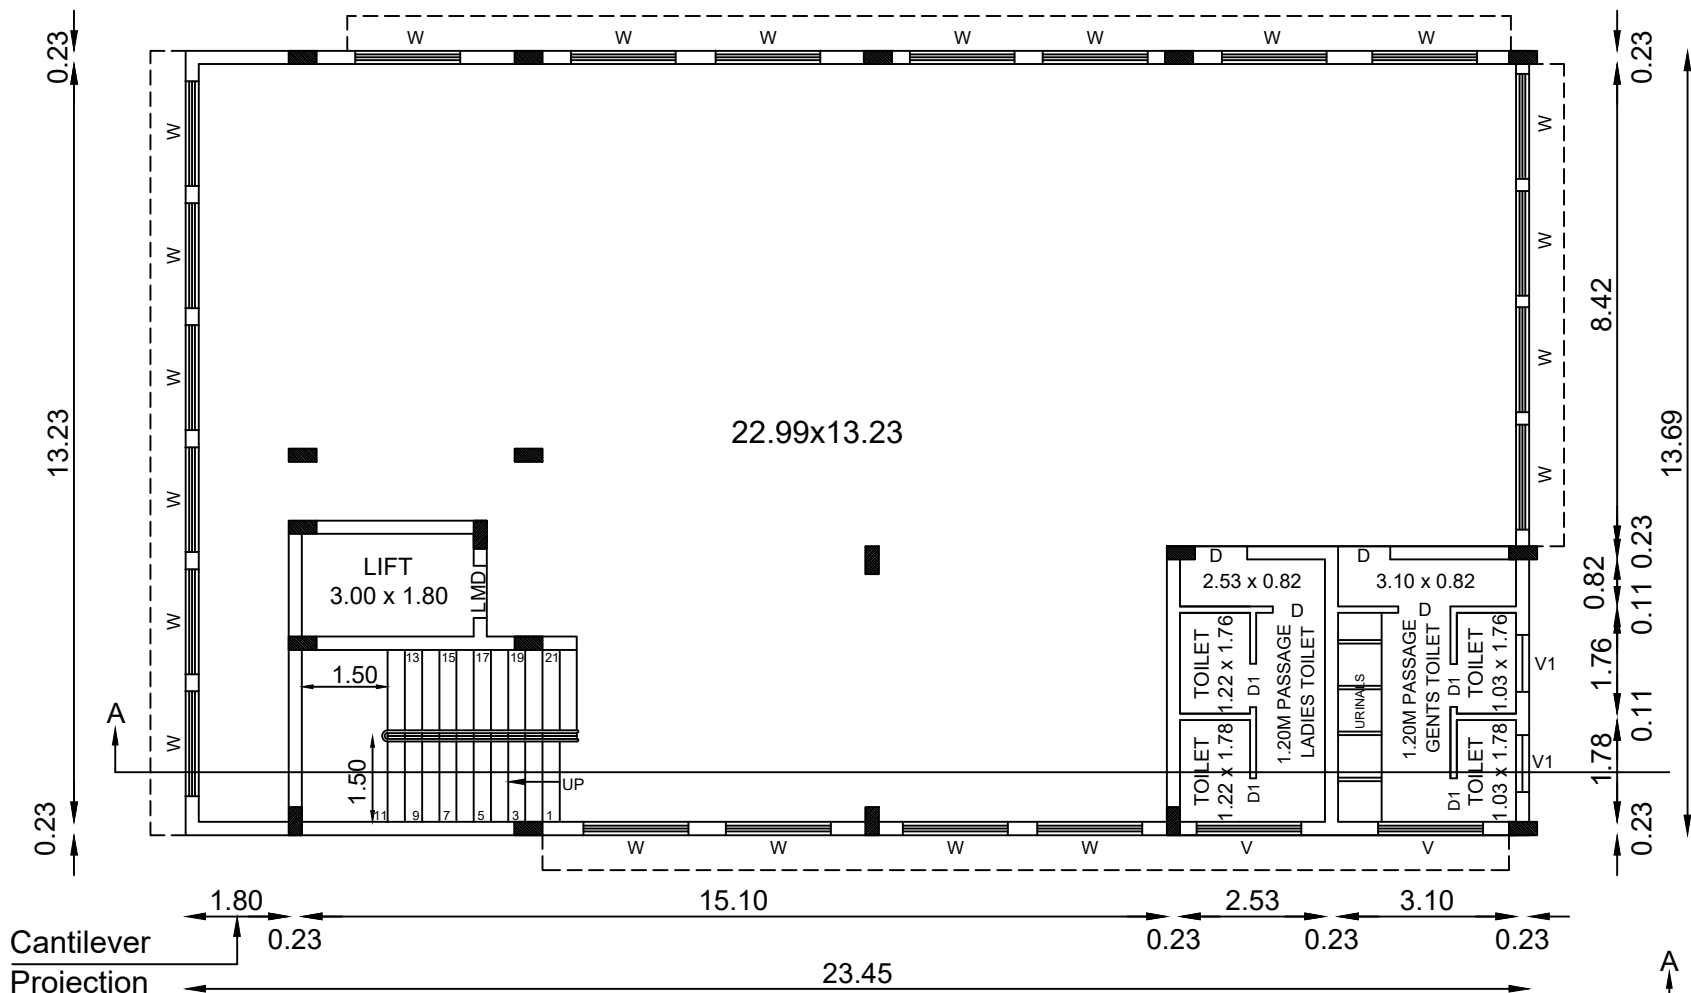

THIRD FLOOR PLAN

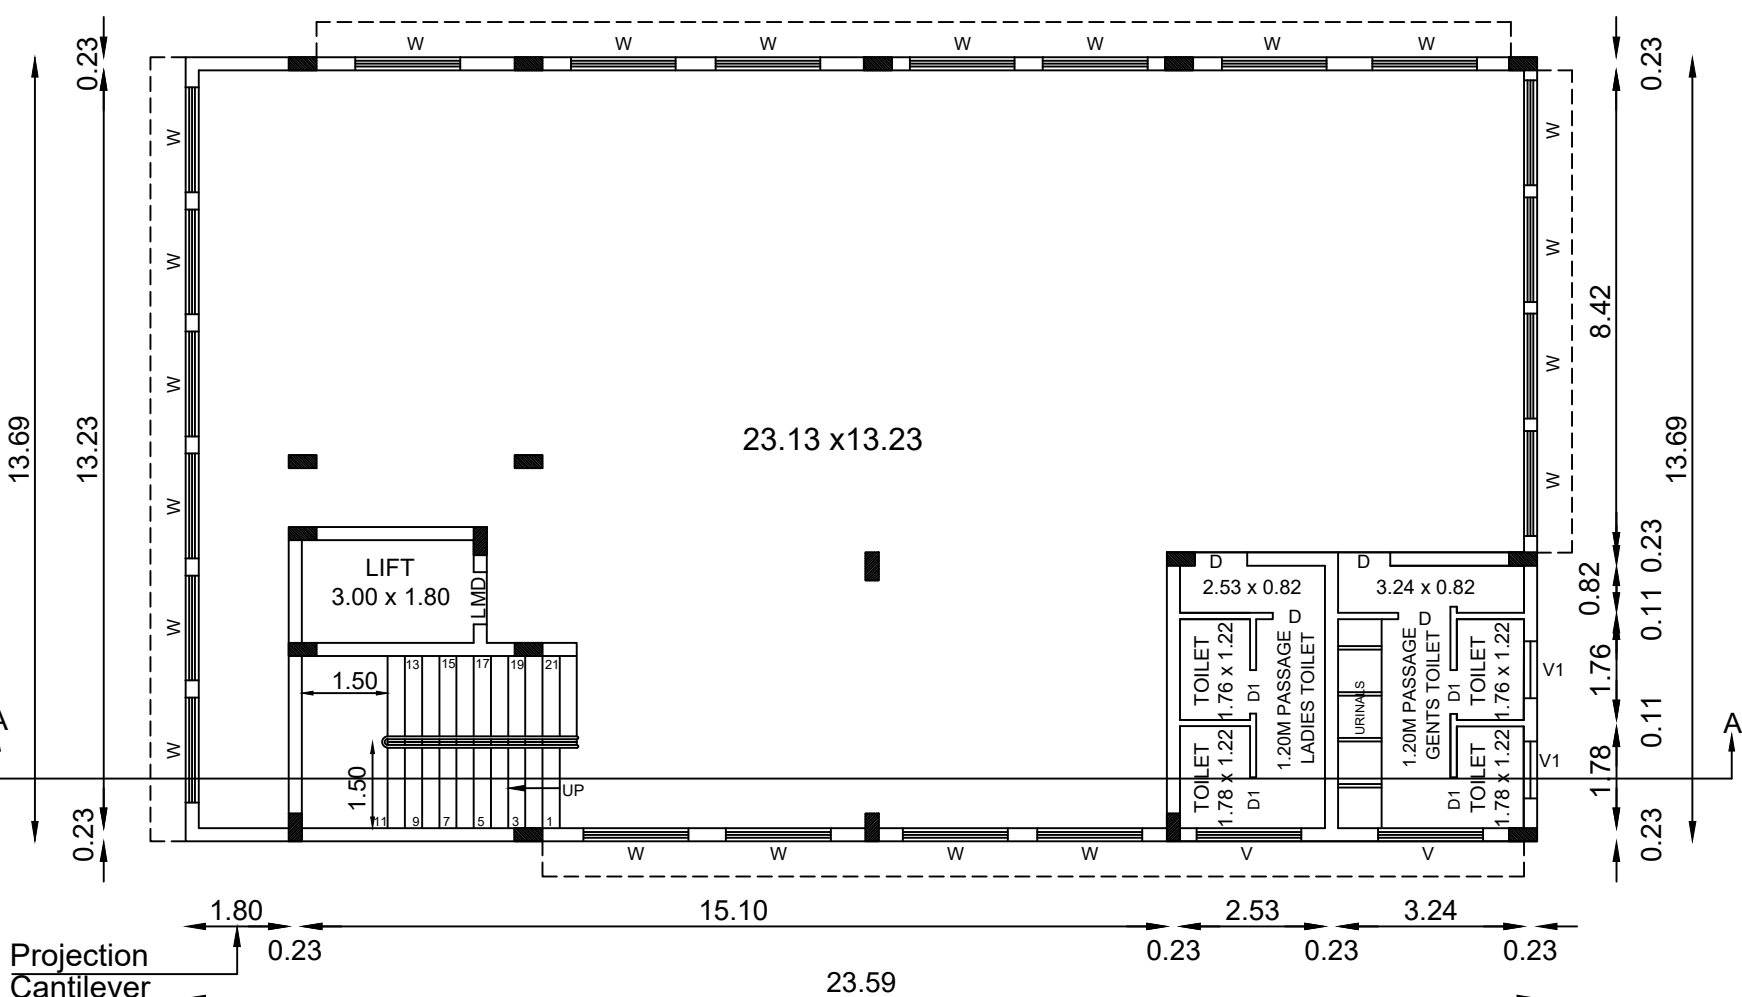


TYPICAL FIRST & SECOND FLOOR PLAN

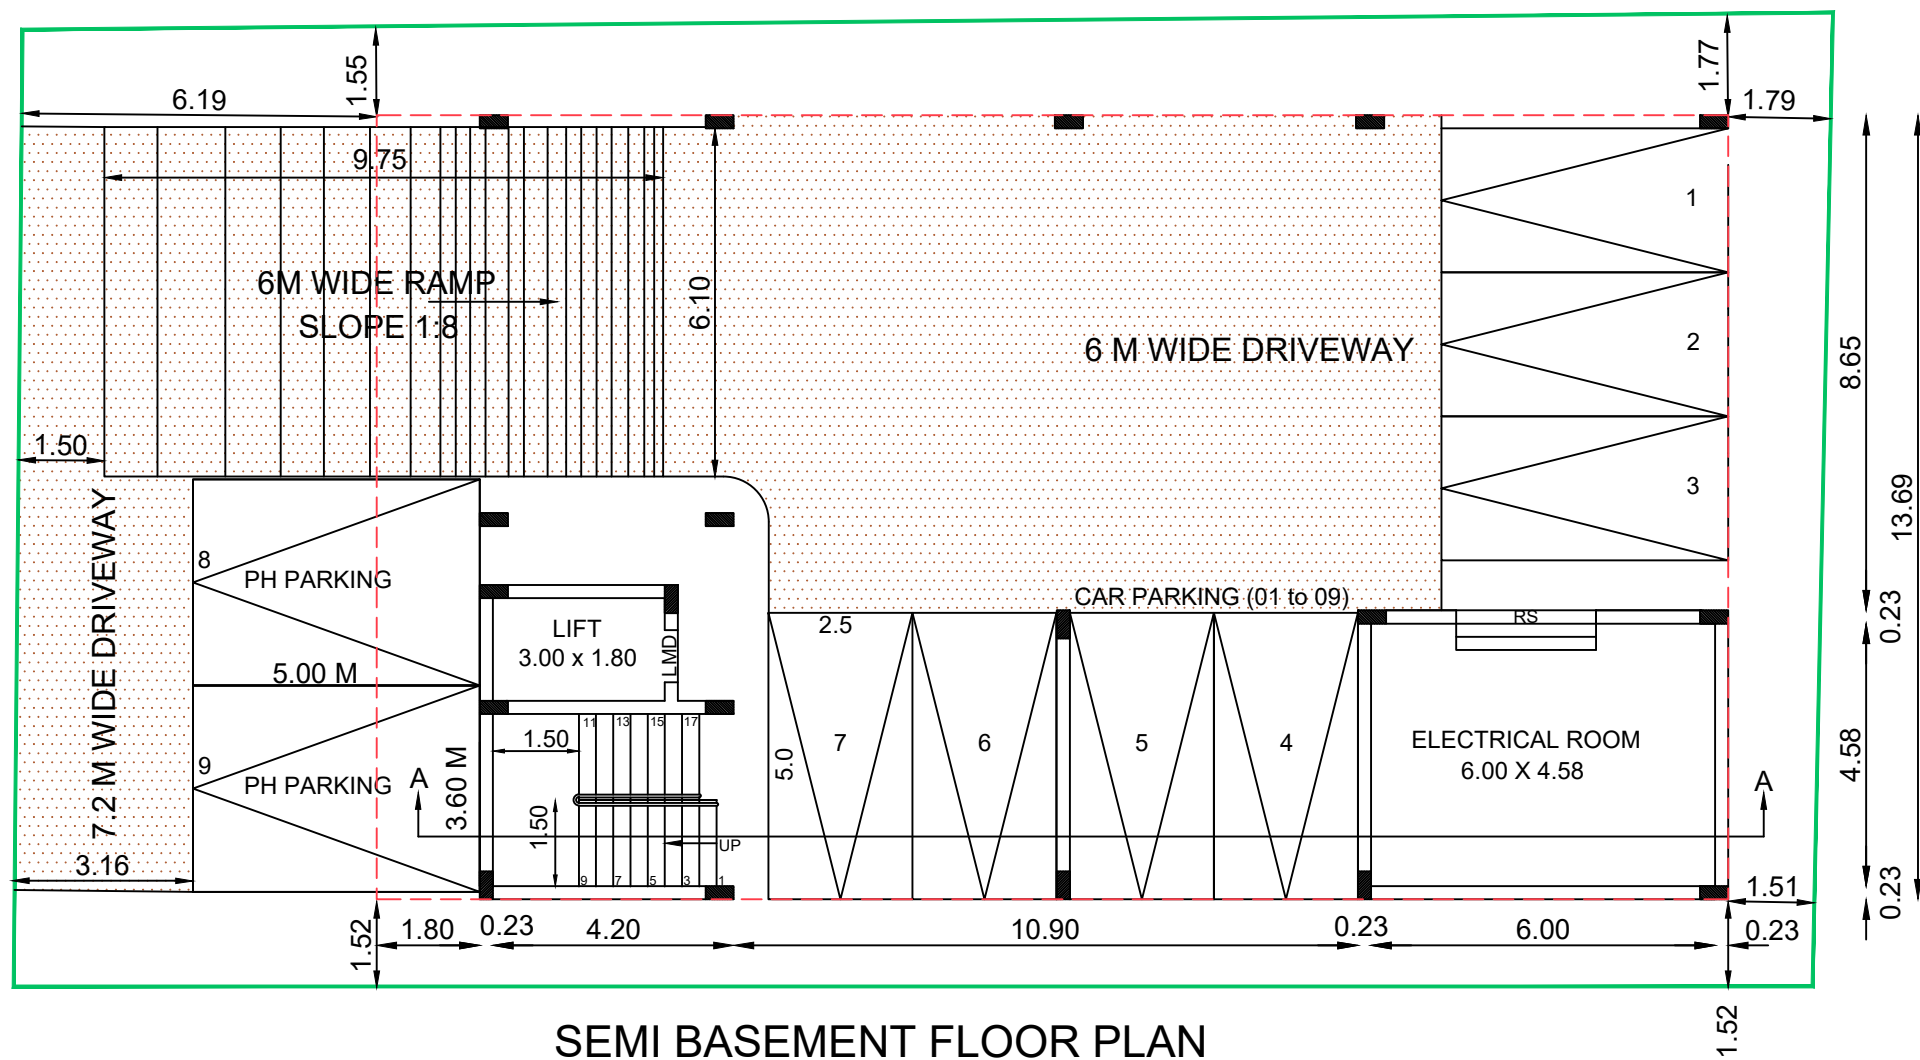


SEMI BASEMENT FLOOR PLAN

LP/CLPA No: 464/2022


Planning Permission No: 543/2022

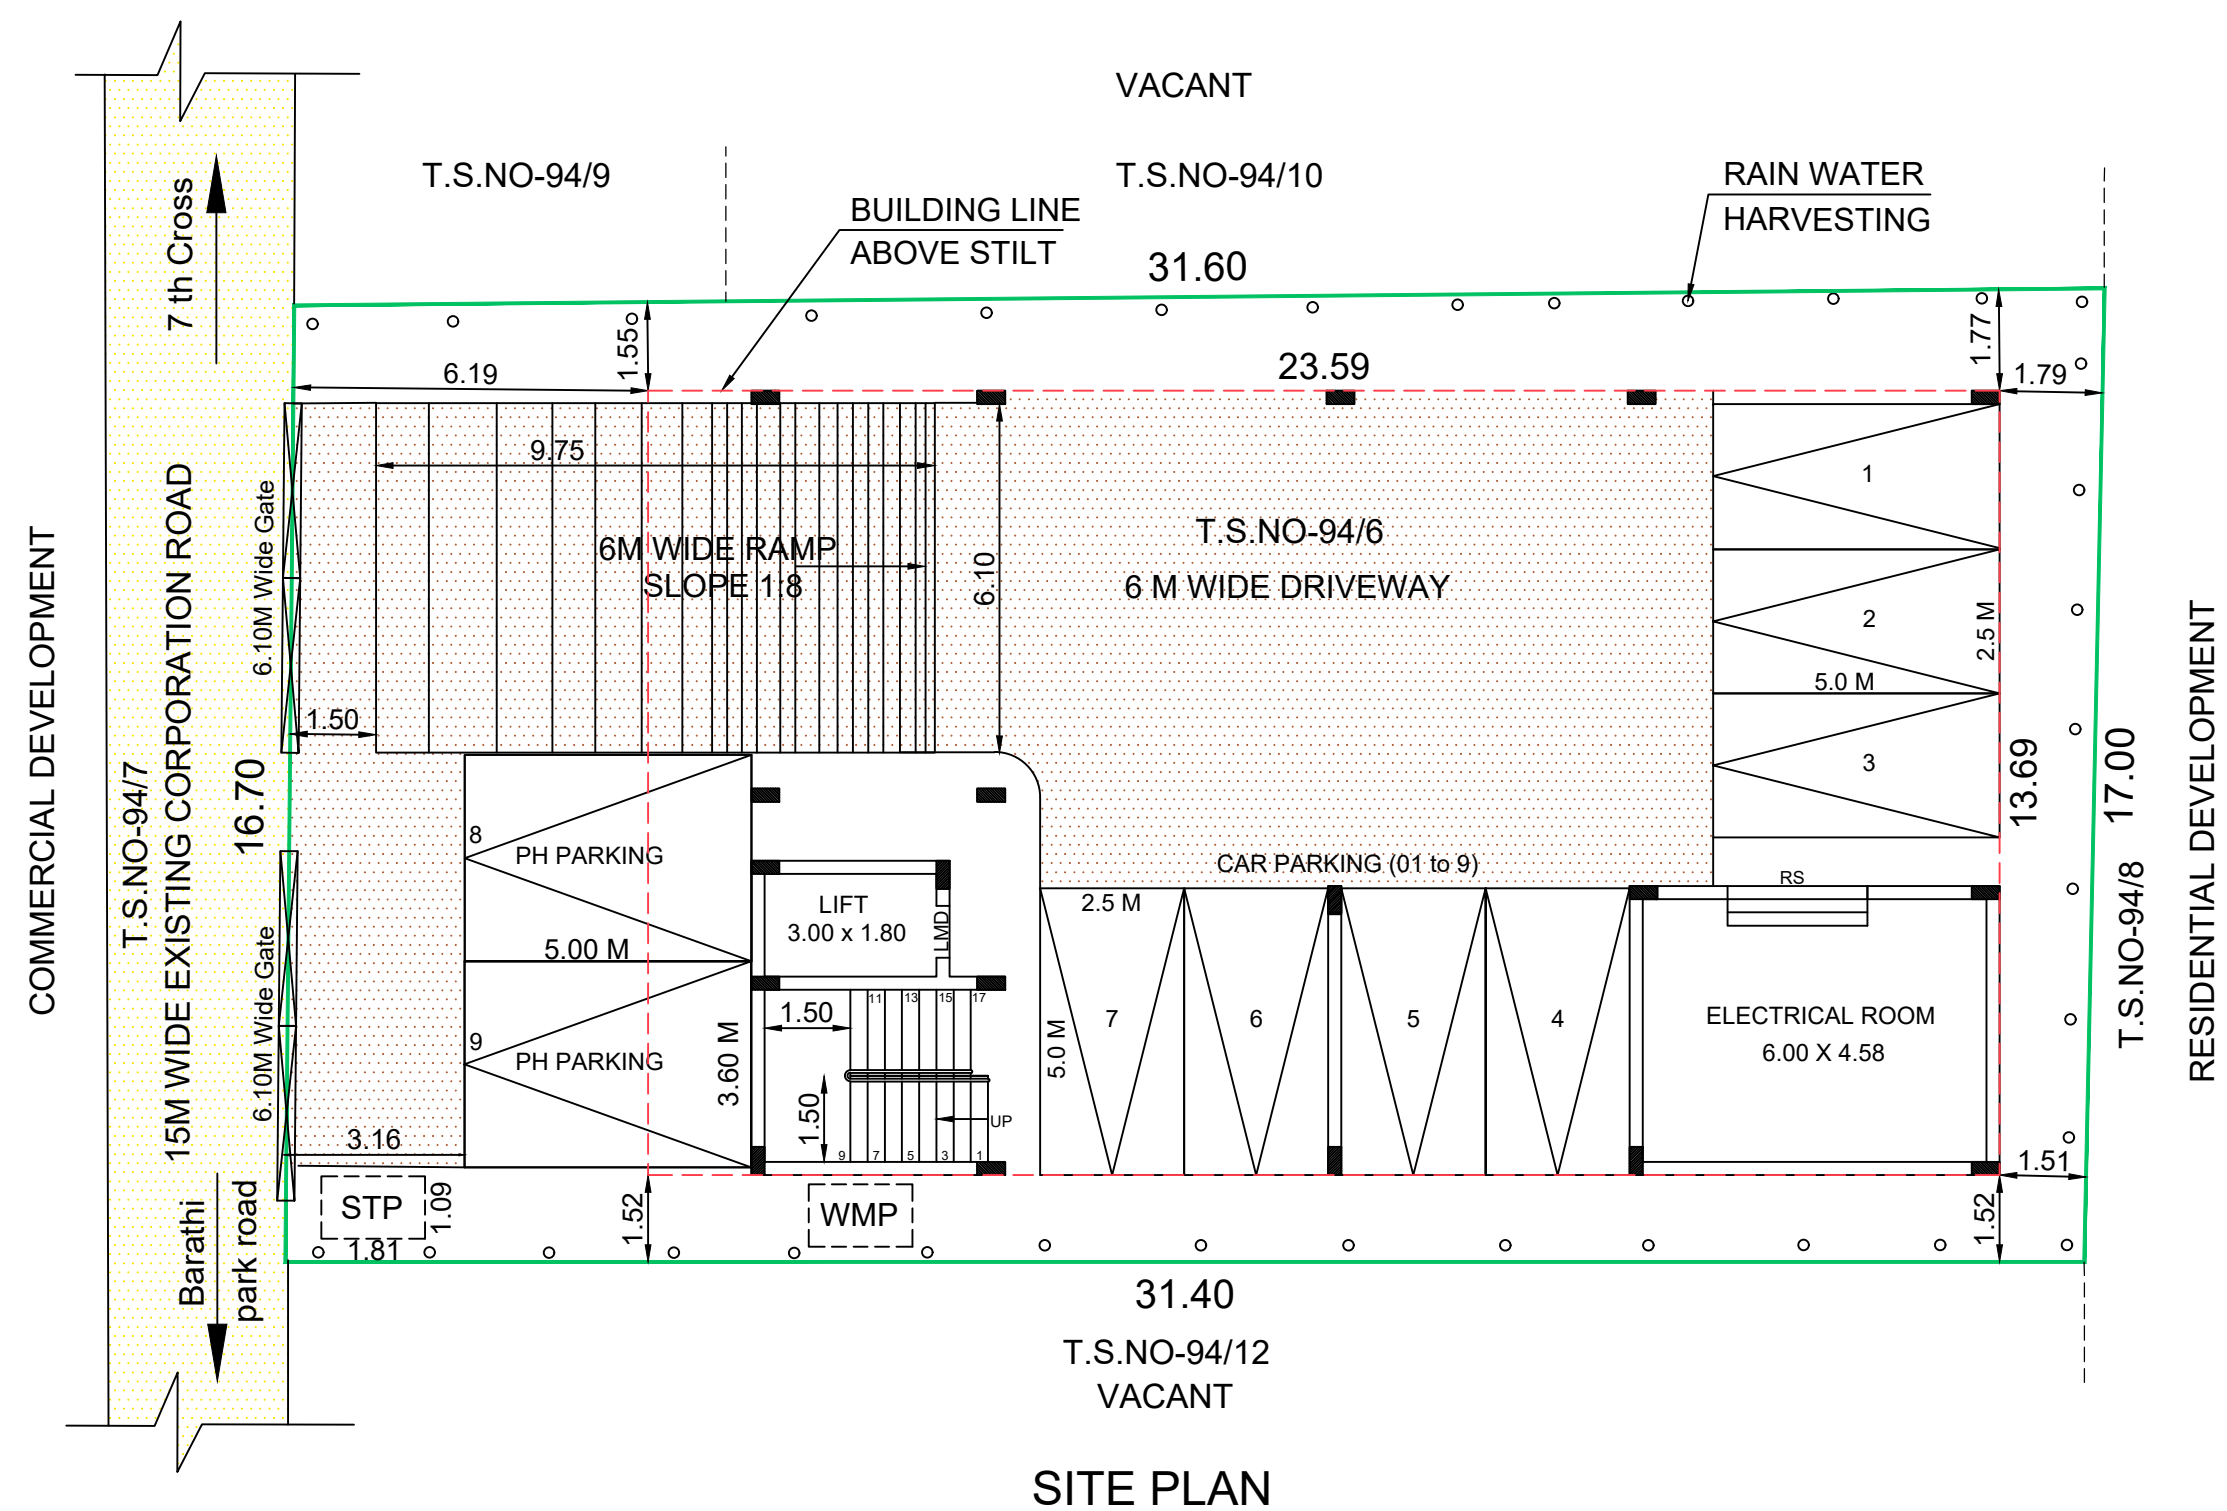


SITE PLAN

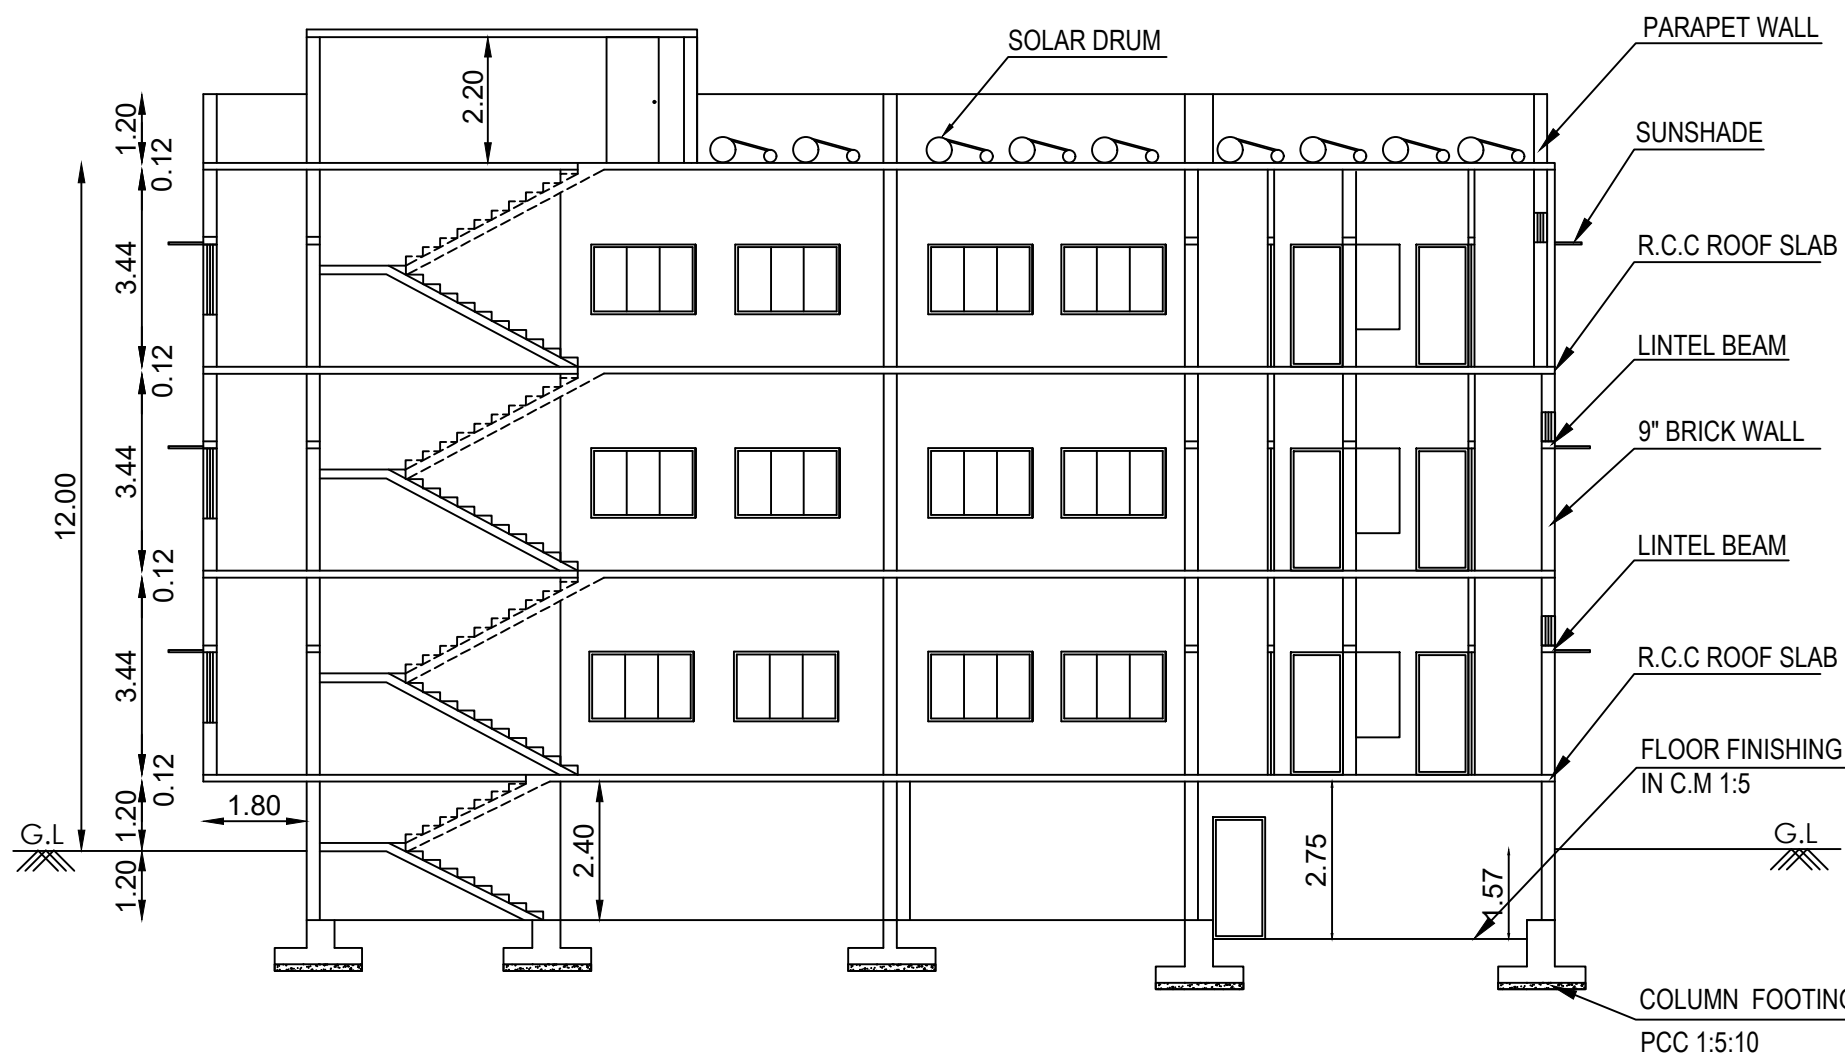


SECTION ON A-A

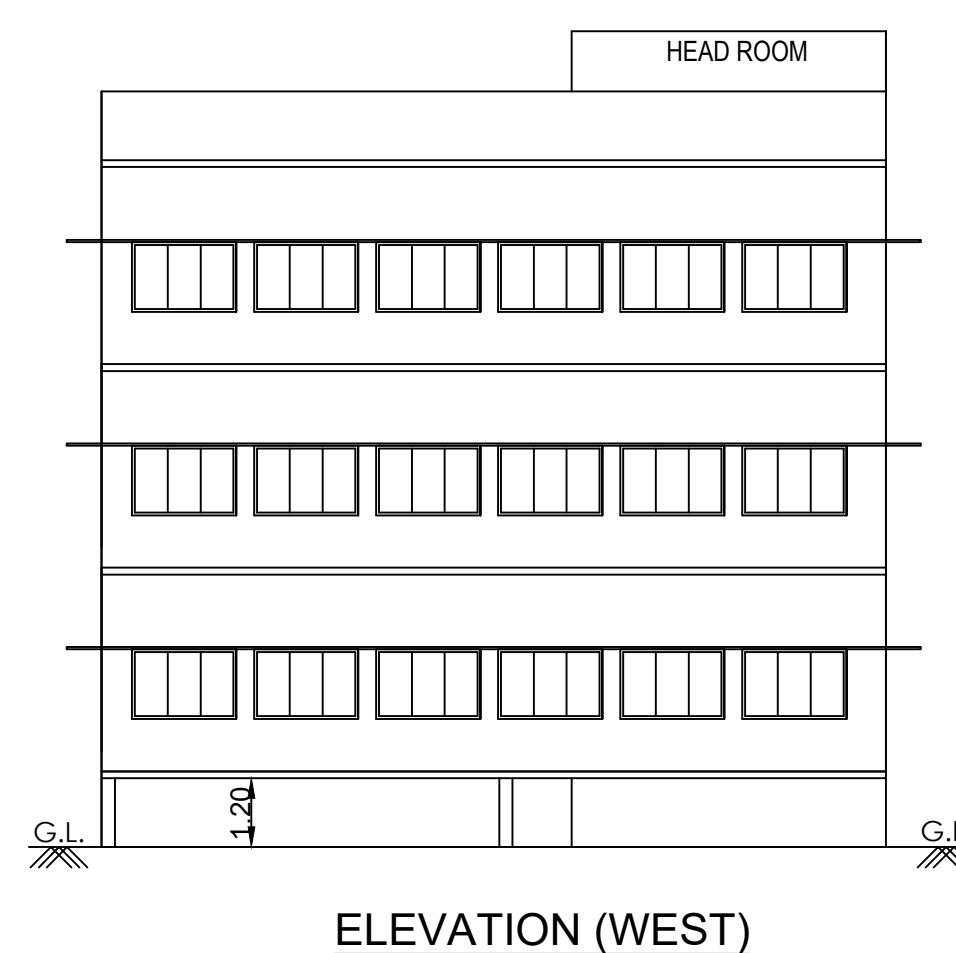


ELEVATION (WEST)

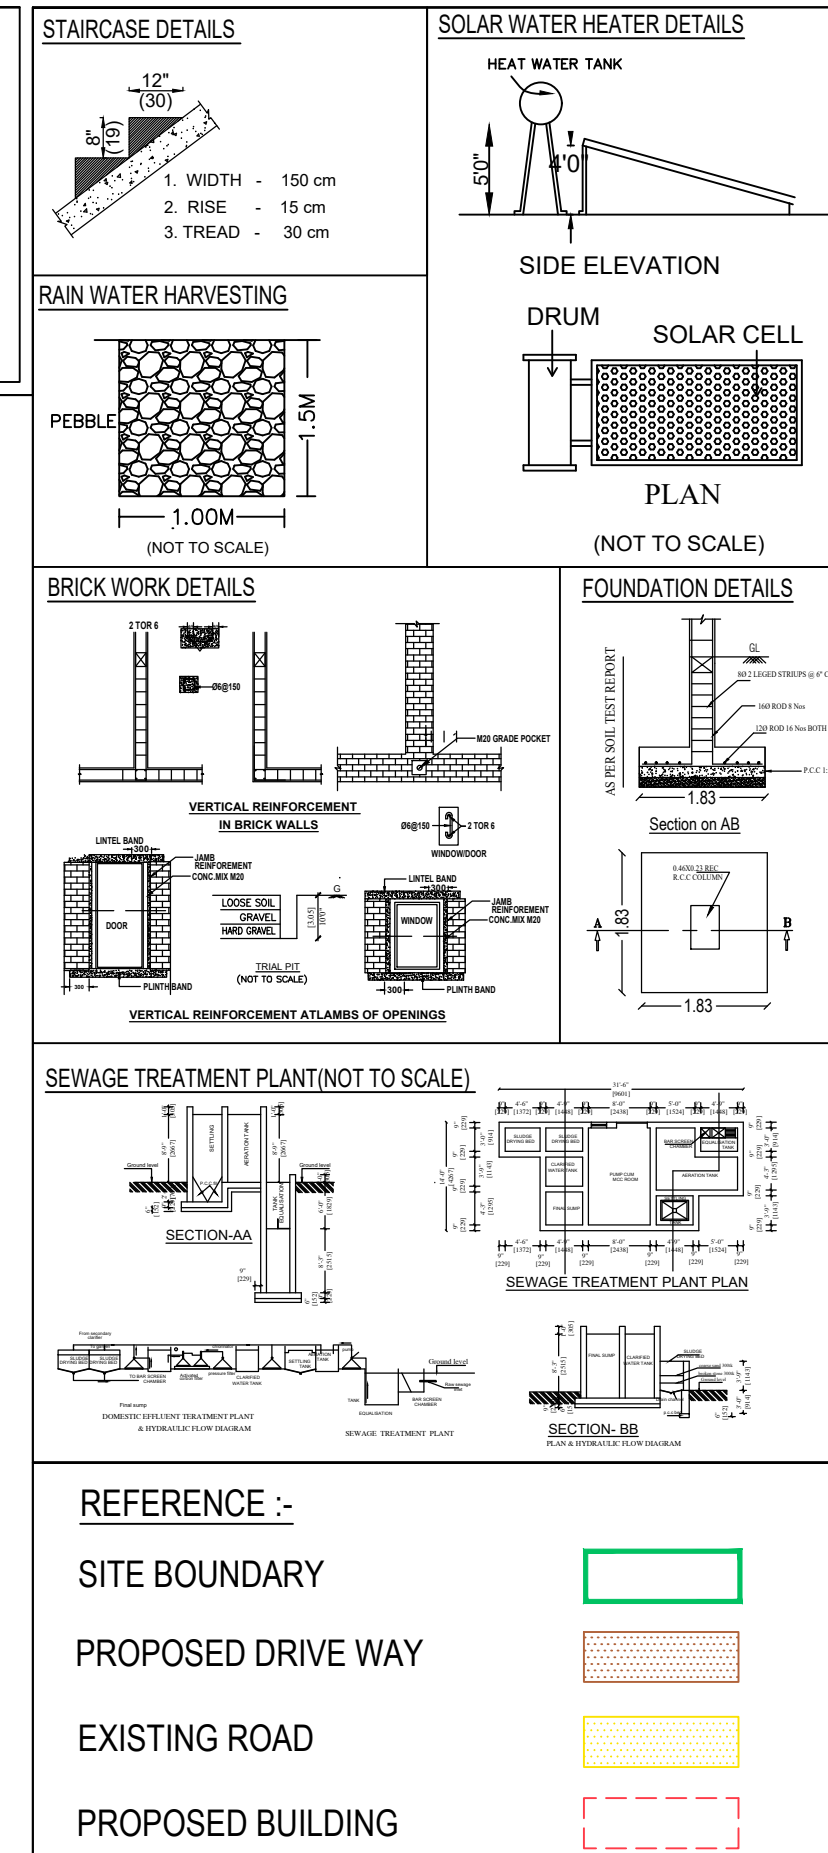

REFERENCE :-

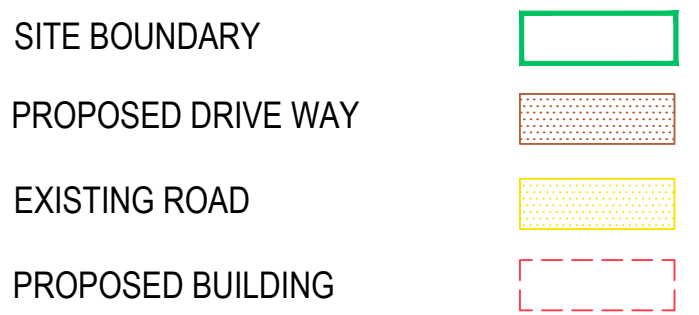

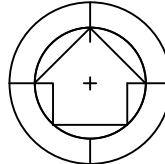SITE PLAN AND DETAILED PLAN		SHEET - 1 OF 1		
PLAN SHOWING THE PROPOSED COMMERCIAL BUILDING - OFFICE				
OF M/s " EAGLE FLEET SERVICESPVT.LTD.," IN OLD S.F NO:563/1,				
NEW WARD -12(L), BLOCK-7, T.S.NO-94/6, AT TELUNGUPALAYAM VILLAGE,				
COIMBATORE NORTH TALUK, COIMBATORE DISTRICT.				
APPLICANT:-				
M/S EAGLE FLEET SERVICES PVT.LTD.,				
North 		Scale 1 : 100		
AREA DETAILS (LAND)				
AS PER TSLR		:	534.00 SQM	
AREA AS PER DOCUMENT		:	534.19 SQM	
SUPER IMPOSED AREA		:	530.66 SQM	
S.NO	AREA DETAILS	NON FSI (SQM)	FSI (SQM)	Total Built up area (SQM)
1	SEMI BASEMENT FLOOR	290.34	32.59	322.93
2	FIRST FLOOR	-	322.93	322.93
3	SECOND FLOOR	-	322.93	322.93
4	THIRD FLOOR	-	321.04	321.04
5	TERRACE FLOOR	Headroom 29.04	-	29.04
	TOTAL	319.38	999.49	1318.87

$$FSI = \frac{999.49}{534.00} = 1.871$$

ALL DIMENSIONS ARE IN METRE

JOINERY DETAILS			
INDEX	DESCRIPTION	SIZE IN M	
D	Door	0.91 x 2.13	
D1	Door	0.76 x 2.13	
W	Window	1.83 x 1.22	
W1	Window	1.40 x 1.22	
V	Ventilator	0.82 x 0.51	
V1	Ventilator	1.00 x 0.51	
HRD	Head Room door	0.91 x 2.13	
LMD	Lift Machine door	0.91 x 2.13	
RS	Rolling Shutter	2.44 x 2.13	
PARKING DETAILS		REQUIRED	PROVIDED
CAR PARKING		8 Nos	8 Nos
VISITOR'S PARKING		---	1 Nos

FOR OFFICE USE

Er. HARINI. P.S. ME.(Str.), ML
Reg. No. Coimbatore LPA / SE / GR-I / 00
PRIME PROFDCC CONSULTANTS PVT. L.
29, Palani illam, Sundaram Brothers Lane,
Ramarathapuram, Coimbatore - 641 001
Ph 7373371000
E mail harini.profdcc@gmail.com

STRUCTURAL ENGINEER

Er. S. SIVARAJ
Reg. No. Coimbatore LPA/RE/GR-I
EMPHORA ASSOCIATES
660, Poonga Nagar, Civil Aerodrome Post, Coimbatore - 641 001
Ph : 9486141272
Email: emphoraassociates@gmail.com

REGISTERED ENGINEER

For EAGLE FLEET SERVICES PVT. LTD.
Director
APPLICANT