





PLAN SHOWING THE PROPOSED CONSTRUCTION OF GROUND FLOOR,FIRST FLOOR AND SECOND FLOOR RCC ROOF RESIDENTIAL BUILDING
AT S.F NO:413/28, PATTa NO.5990, R.K.RESIDENCY, PLOT NO.11, MOHANUR ROAD,PUNJAI EDIYAR MELMUGAM VILLAGE,
VELUR TOWN PANCHAYAT ,PARAMATHI VELUR TALUK, NAMAKKAL DISTRICT.

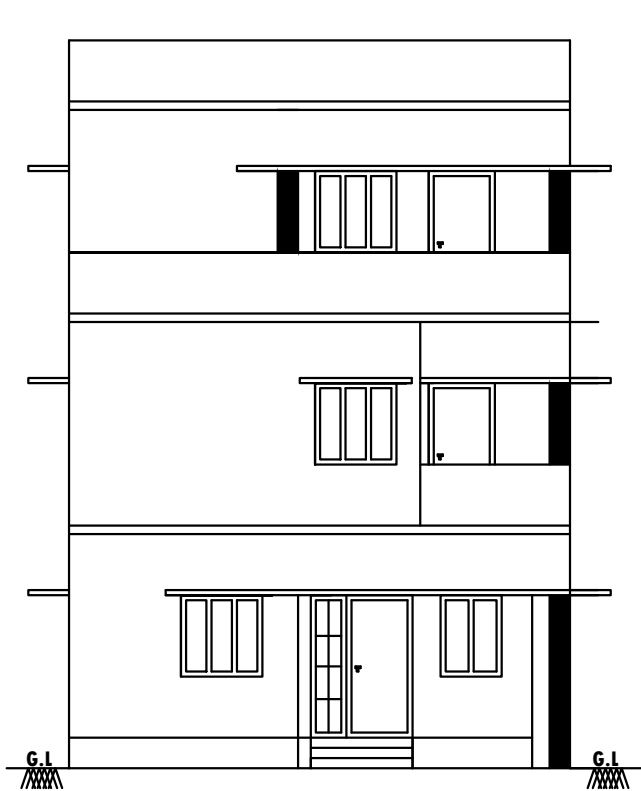

ELEVATION

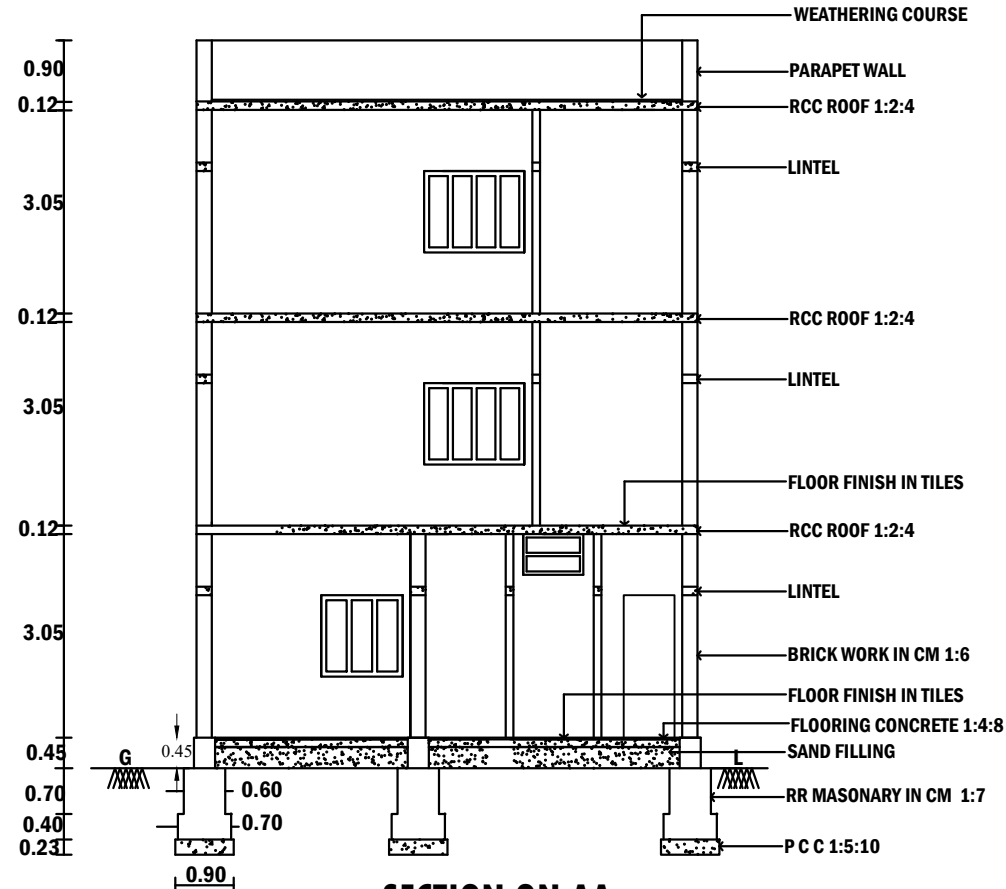


SECTION ON AA

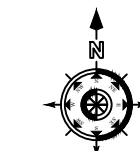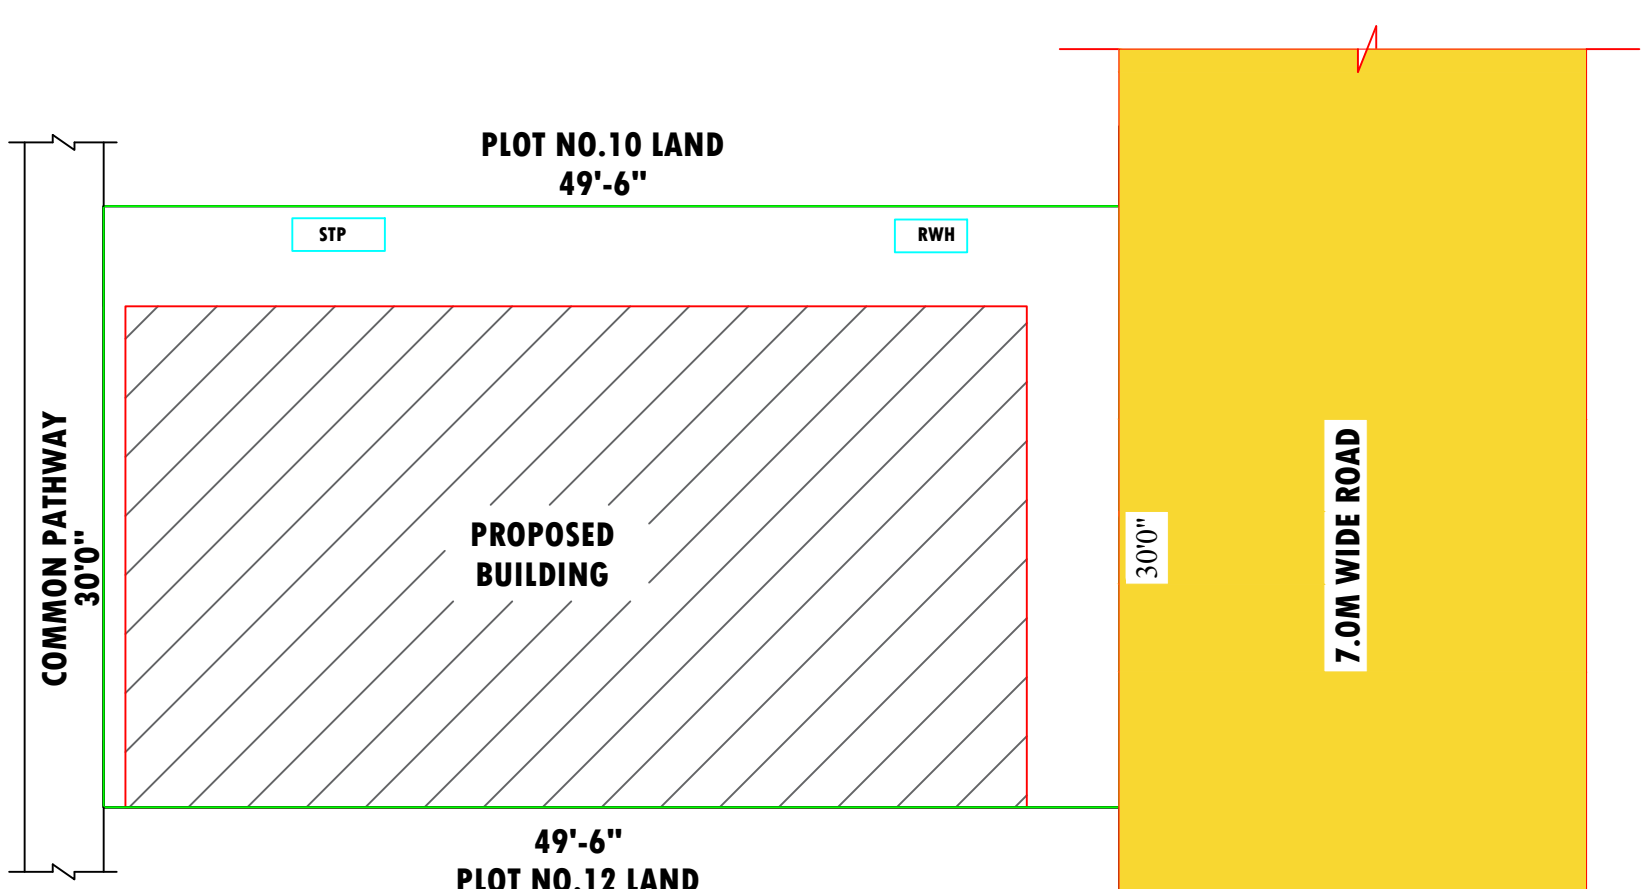


SITE PLAN
(SCALE 1:100)


COLOUR INDEX :
BOUNDARY SHOWN IN -
PROPOSED SHOWN IN -
EXISTING ROAD IN -

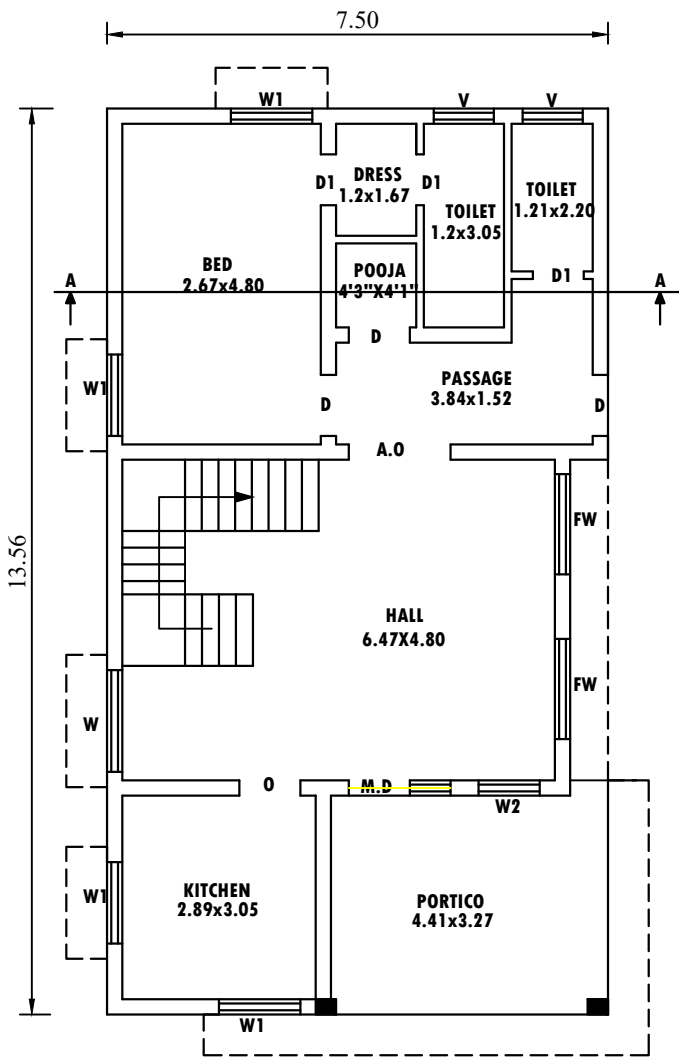



GROUND FLOOR PLAN
(SCALE 1:100)

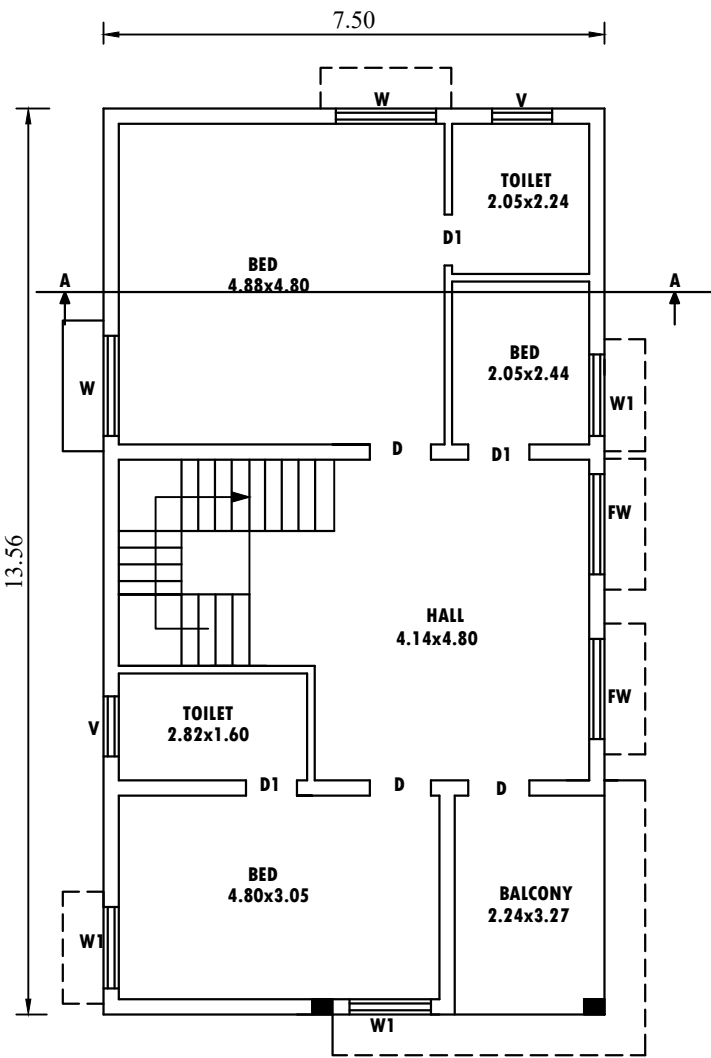

FIRST FLOOR PLAN
(SCALE 1:100)

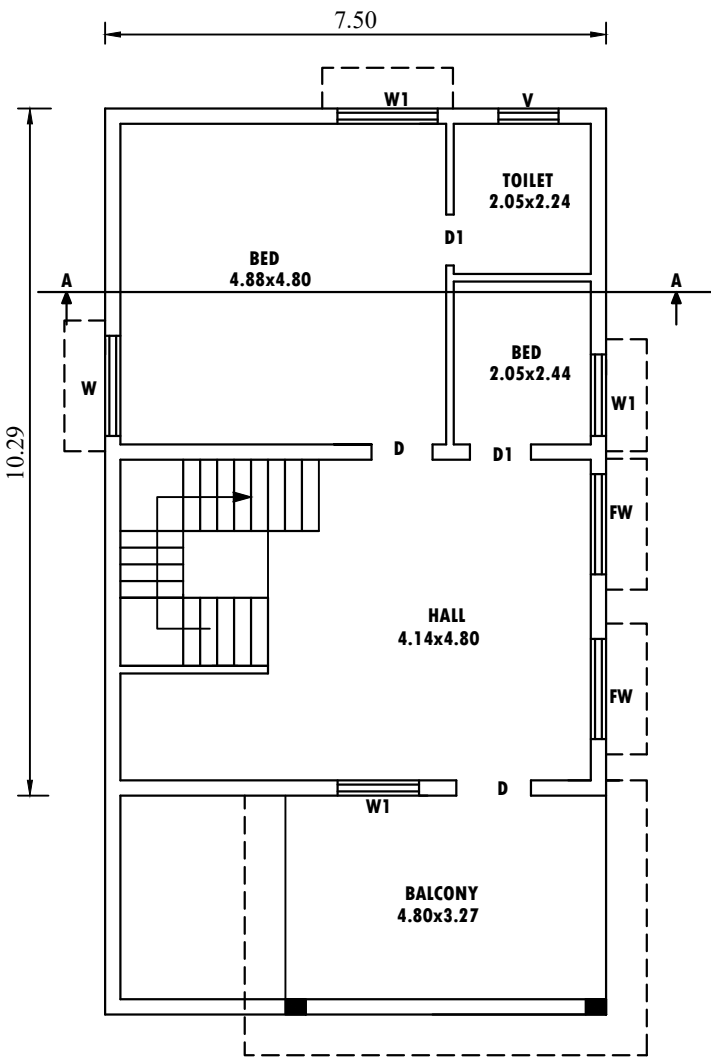

SECOND FLOOR PLAN
(SCALE 1:100)

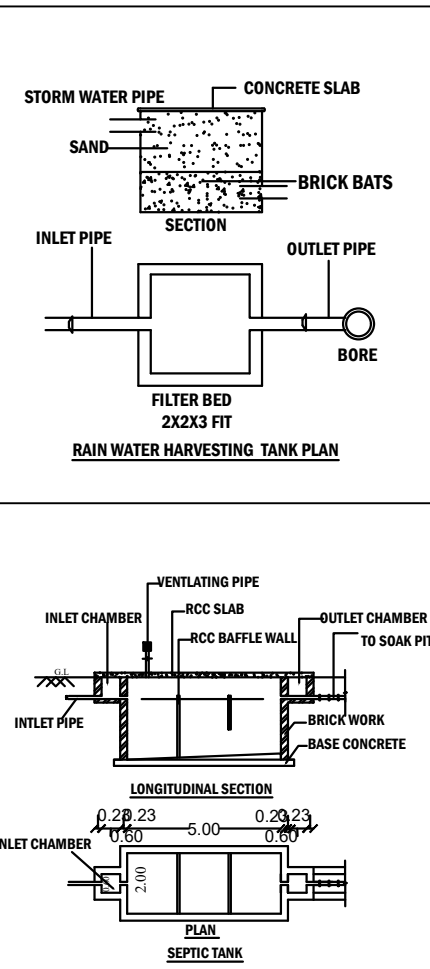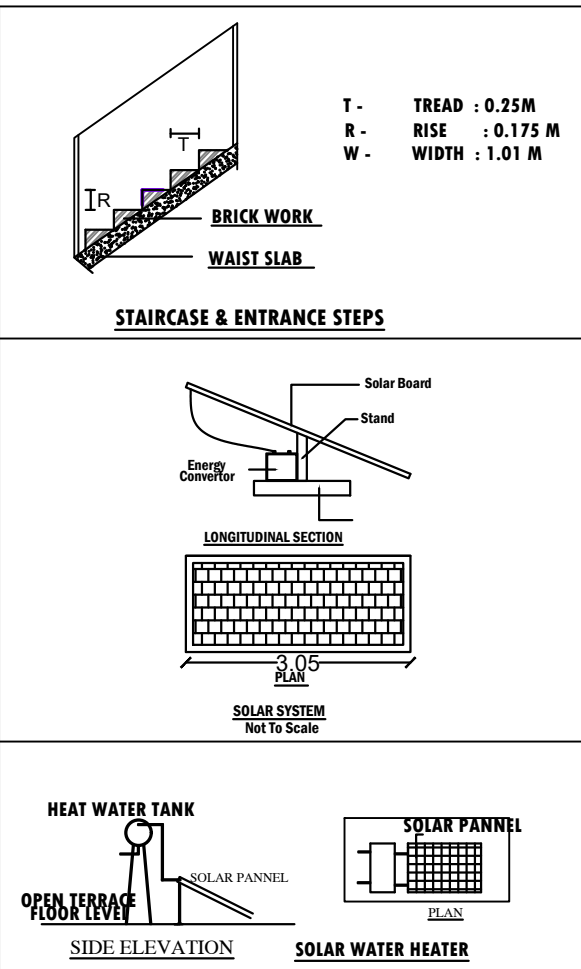

SCALE - 1:100
ALL DIMENSIONS ARE IN METRE

APPLICANT:
Mr.S.TAMILSELVAN
S/o.SENGAN

JOINERIES

M.D	DOOR	1.52X2.13
D	DOOR	1.00X2.13
D1	DOOR	0.76X2.13
W	WINDOW	1.50X1.37
W1	WINDOW	1.22X1.22
W2	WINDOW	1.00X1.37
KW	WINDOW	1.37X1.06
V	VENTILATOR	0.90X0.60

REFERENCE:	SQ.FT	SQ.M
AREA OF THE SITE	1485.00	138.00
PLINTH AREA OF THE GROUND FLOOR	1064.37	98.88
PLINTH AREA OF THE FIRST FLOOR	1094.94	101.72
PLINTH AREA OF THE SECOND FLOOR	999.78	92.88
TOTAL AREA OF THE BUILDING	3159.09	293.48

APPLICANT

[Signature]

REGISTERED ENGINEER

[Signature]

Er.T.DHEENADHAYALAN.,D.C.E.,
Consulting Civil Engineer & LBS
Licensed Land Surveyor No.2020/05/0082
67A,Pappathi Amman Kovil Street,
Pothanur Post, Paramathi Velur Taluk,
Namakkal District - 638181
Cell : 9865410123