







|   |                 |
|---|-----------------|
| TOPO PLAN   | SHEET 2 OF 4    |
| PLAN SHOWING THE PROPOSED RESIDENTIAL BUILDING, IN S.F.NO: 229/1B, AT KALAPATTY WEST VILLAGE, COIMBATORE NORTH TALUK, COIMBATORE DISTRICT.   |                 |
| APPLICANT :-<br>"M/S.RAMDEV FOUNDATION LLP"   |                 |
| NORTH   | SCALE :- 1:2000 |
| REFERENCE :<br><br>SITE BOUNDARY - <br>EXISTING ROAD - <br>EXISTING BUILDING - <br>THICKLY DEVELOPED AREA -  |                 |
| <div><br/><b>Ar. V. SRINATH</b><br/>Reg. No Coimbatore LPA/RA/GR-I/19/04/018<br/><b>EMPHORA ASSOCIATES</b><br/># 660 Poonga Nagar Civil Aerodrome Post, Coimbatore - 641014.<br/>Ph 9486141272<br/>Email: <a href="mailto:emphoraassociates@gmail.com">emphoraassociates@gmail.com</a><br/>ARCHITECT</div>                                                            |                 |
| <div><br/><b>Er. HARINI, P.S. ME.(Str).. ML</b><br/>Reg. No. Coimbatore LPA / SE / GR-I / 00<br/><b>PRIME PROFDCC CONSULTANTS PVT L</b><br/># 29, Palani Illam, Sundaram Brothers Lane,<br/>Ramarathapuram, Coimbatore - 641011<br/>Ph 7373371009<br/>E mail <a href="mailto:harini.prendoc@gmail.com">harini.prendoc@gmail.com</a><br/>STRUCTURAL ENGINEER</div>   |                 |
| <div><br/><b>Er. S. SIVARAJ</b><br/>Reg. No Coimbatore LPA/RE/GR-I/19/04/018<br/><b>EMPHORA ASSOCIATES</b><br/># 660, Poonga Nagar, Civil Aerodrome Post, Coimbatore - 641014.<br/>Ph : 9486141272<br/>Email: <a href="mailto:emphoraassociates@gmail.com">emphoraassociates@gmail.com</a><br/>REGISTERED ENGINEER</div>                                            |                 |
| <div><br/>APPLICANT</div>   |                 |

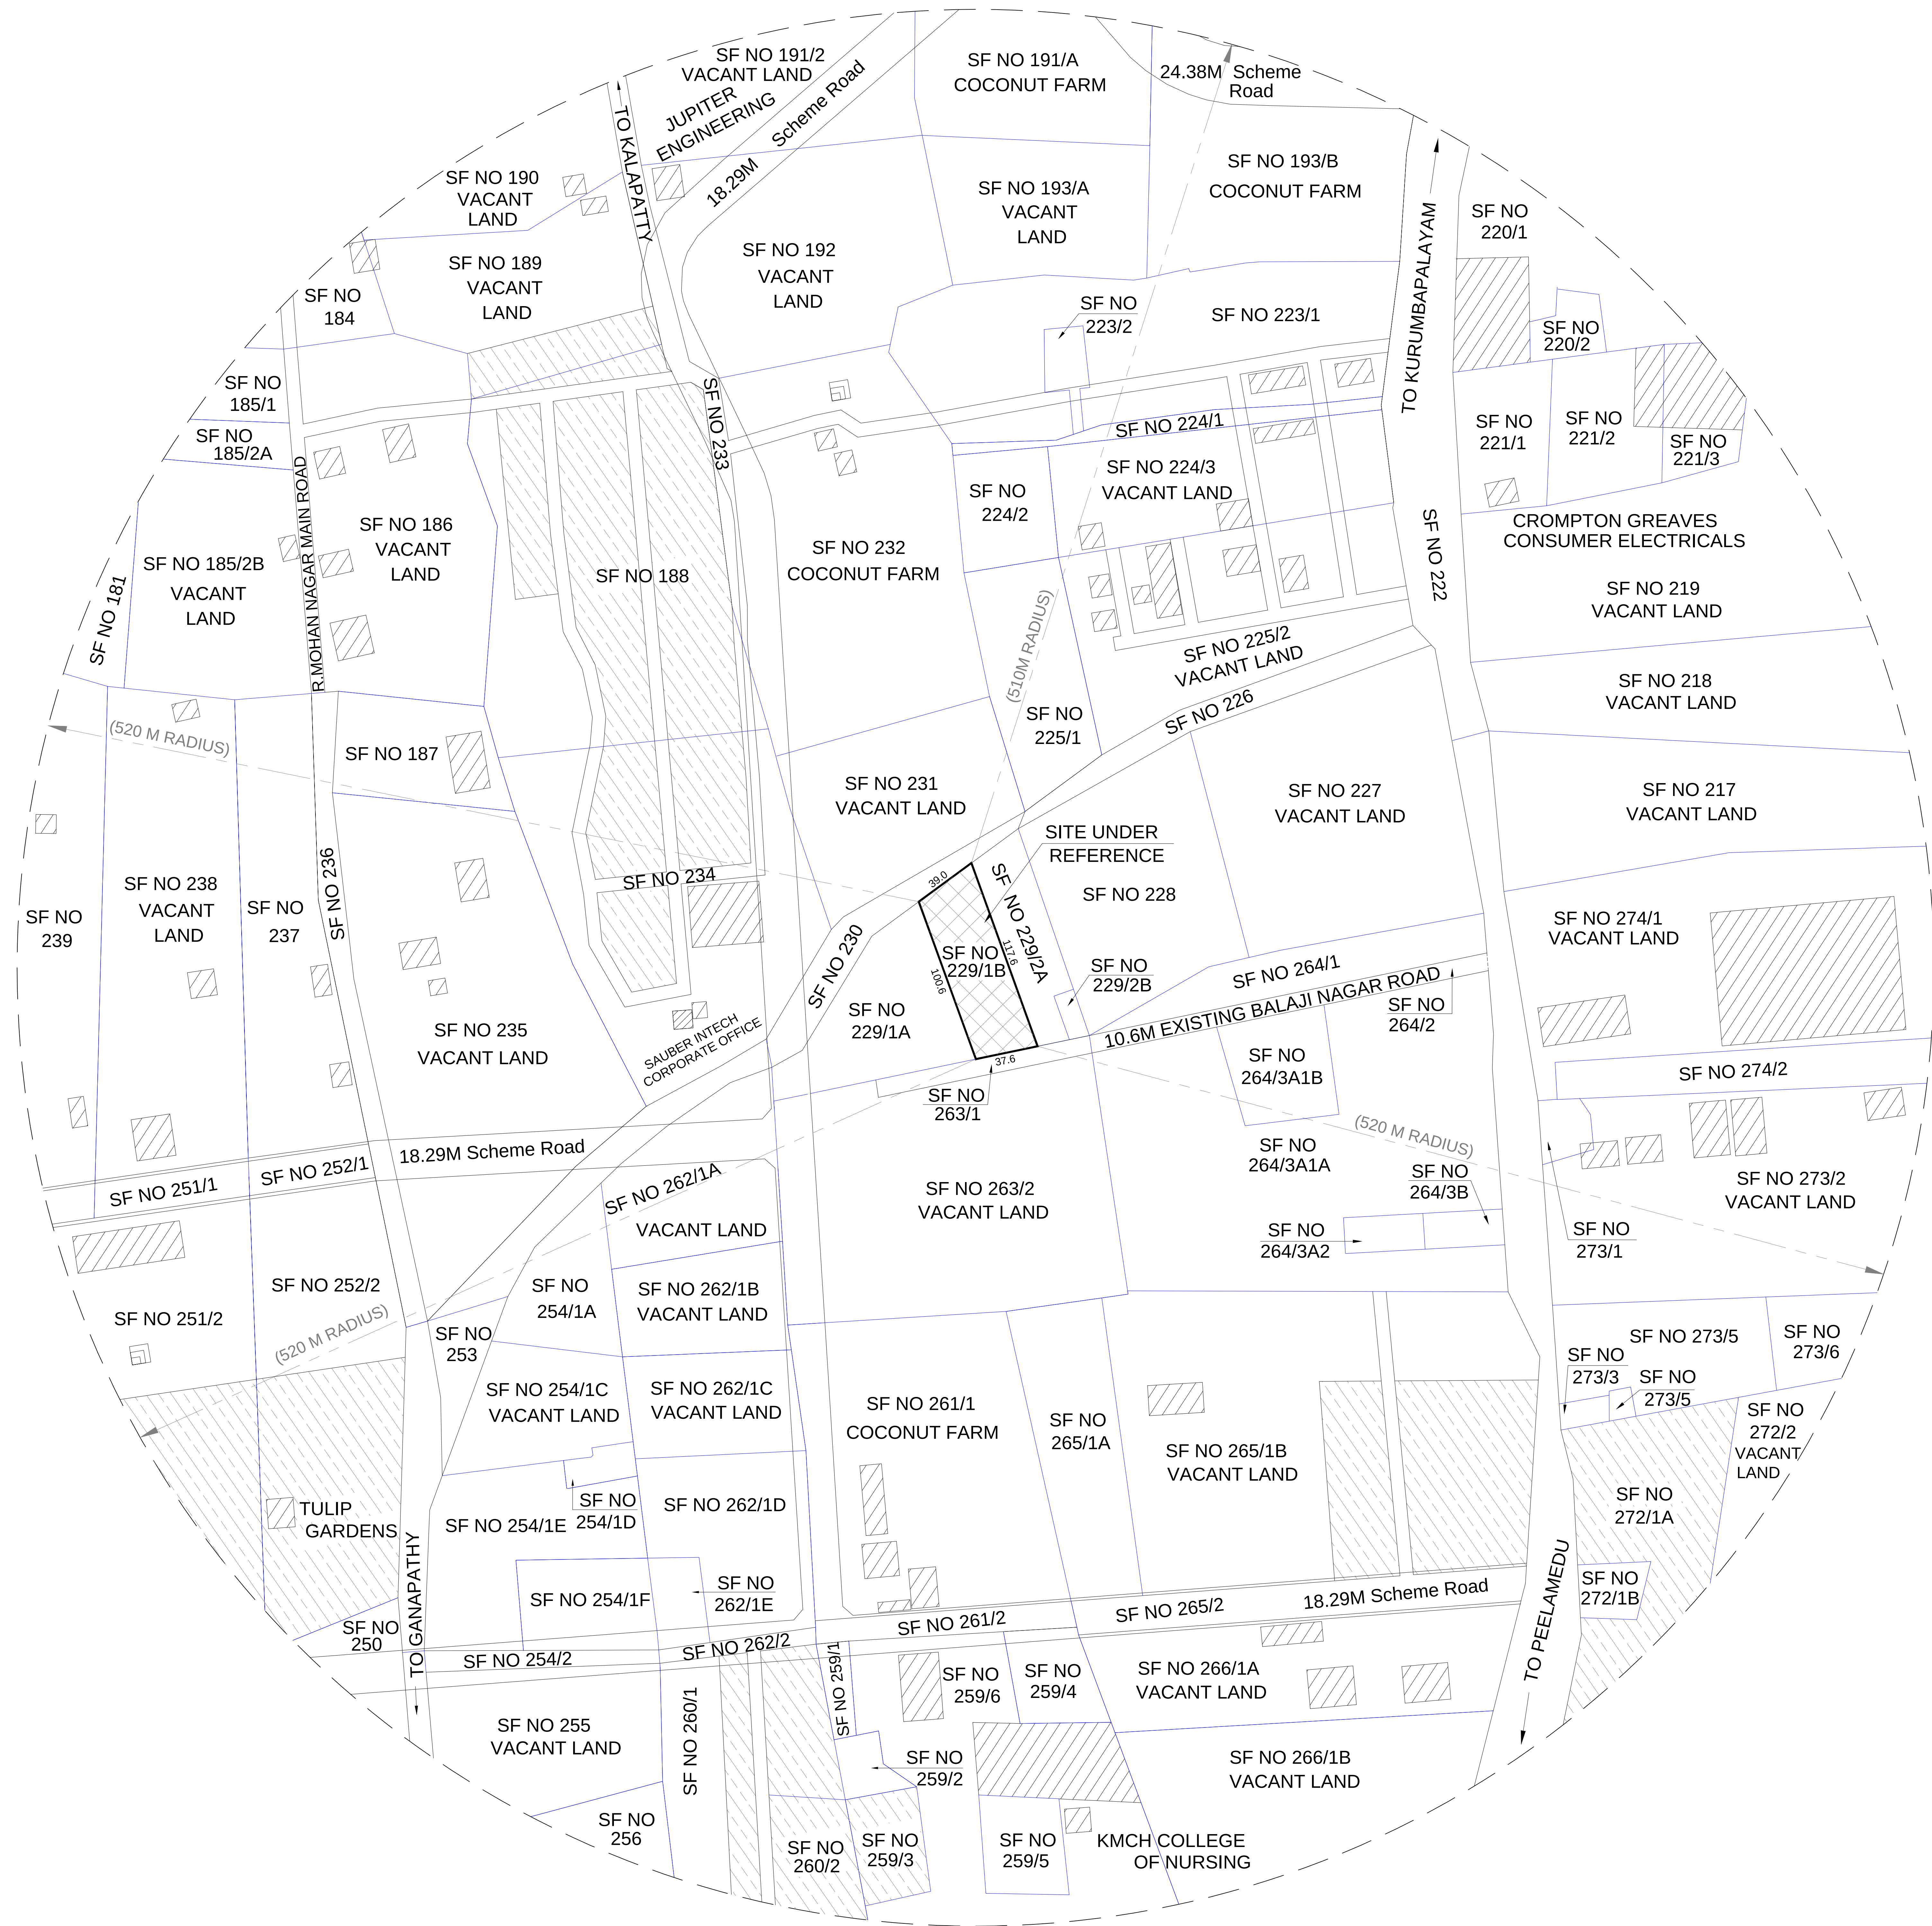

 

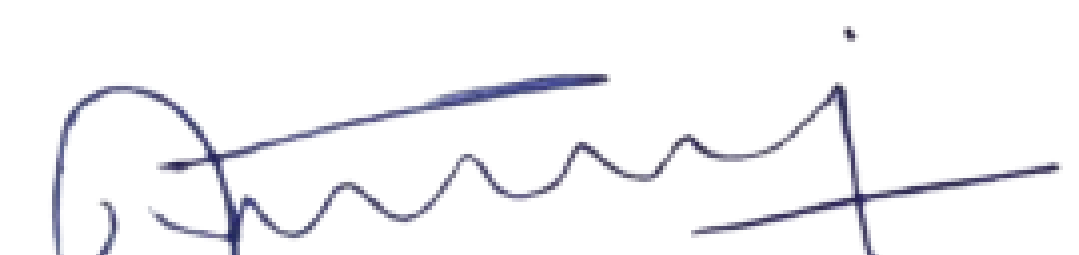

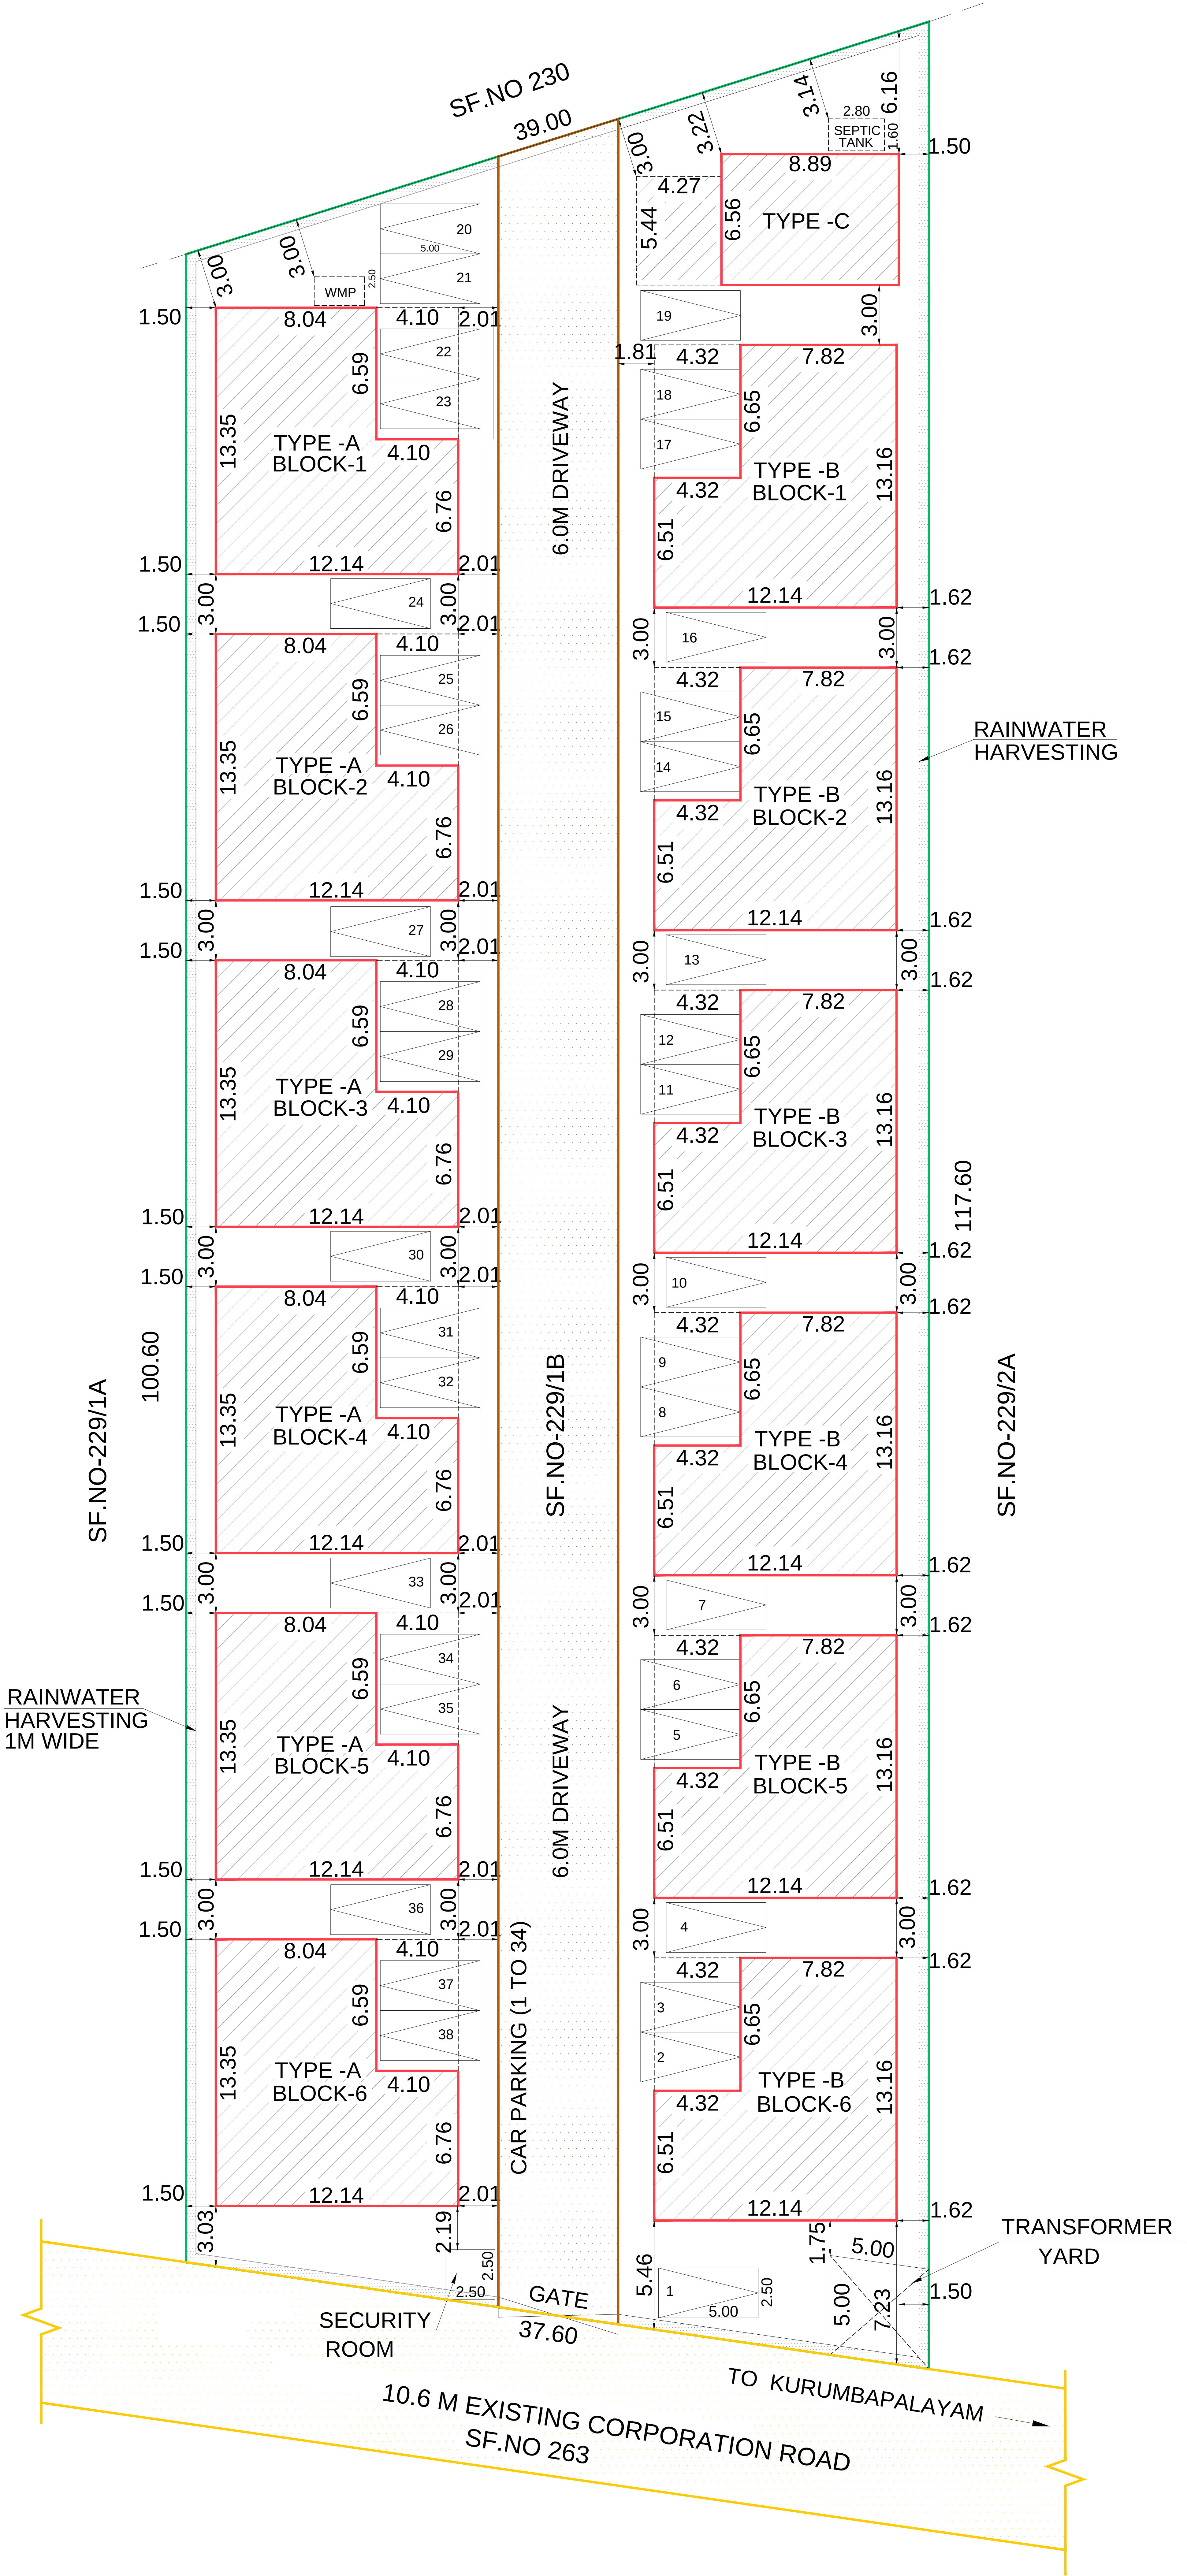

SITE PLAN

SHEET 3 OF 4

PLAN SHOWING THE PROPOSED GROUP HOUSING BUILDING'S, IN S.F NO:229/1B, AT KALAPPATTI WEST VILLAGE, COIMBATORE NORTH TALUK, COIMBATORE DISTRICT.

N

Scale 1:500

AREA DETAILS (LAND) :  
AREA AS PER DOCUMENT - 4046.86 SQM  
AREA AS PER PATTA - 4046.86 SQM  
SUPER IMPOSED AREA - 4060.55 SQM

AREA DETAILS (BUILDING) :

| SI.NO       | NAME          | NON-FSI (Sq.mt) | FSI (Sq.mt) |        |             |
|-------------|---------------|-----------------|-------------|--------|-------------|
|             |               |                 | AREA        | NO'S   | TOTAL       |
| 1           | TYPE -A       |                 | AREA        | NO'S   | TOTAL       |
|             | GROUND FLOOR  | 26.46           | 135.62      | 6      | 813.72      |
|             | FIRST FLOOR   | -               | 162.08      | 6      | 972.48      |
|             | HEAD ROOM     | 12.40           | -           | -      | -           |
|             | TOTAL         | 233.16          | 297.70      | 6      | 1786.20     |
| 2           | TYPE -B       |                 | AREA        | NO'S   | TOTAL       |
|             | GROUND FLOOR  | 28.74           | 131.04      | 6      | 786.24      |
|             | FIRST FLOOR   | -               | 159.77      | 6      | 958.62      |
|             | HEAD ROOM     | 12.29           | -           | -      | -           |
|             | TOTAL         | 246.18          | 290.81      | 6      | 1744.86     |
| 3           | TYPE -C       |                 | AREA        | NO'S   | AREA        |
|             | GROUND FLOOR  | 23.20           | -           | 1      | 58.25       |
|             | FIRST FLOOR   | -               | -           | 1      | 81.45       |
|             | SECOND FLOOR  | -               | -           | 1      | 90.40       |
|             | HEAD ROOM     | 15.91           | -           | -      | -           |
| TOTAL       | 39.11         | -               | 1           | 230.10 |             |
| 4           | SECURITY ROOM | 6.25            | -           | -      | -           |
| GRAND TOTAL |               | Non FSI 524.70  | -           | -      | FSI 3761.16 |

TOTAL BUILT UP AREA : ( 524.70 + 3761.16 ) = 4285.86

REFERENCE :-  
SITE BOUNDARY  
DRIVE WAY  
EXISTING ROAD  
PROPOSED BUILDING

FSI =  $\frac{3761.16}{4046.86}$  = 0.929

ALL DIMENSIONS ARE IN METERS

| PARKING DETAILS | REQUIRED | PROVIDED |
|-----------------|----------|----------|
| CAR PARKING     | 38 Nos   | 38 Nos   |

Structural Engineer

Registered Engineer

Applicant