



PLAN SHOWING DEMOLISHED EXISTING BUILDING AT WD-2 IN DOOR NO:378, 379, 380, 381, 382, 383, 384, 385, 386, 387 AND THE PROPOSED RECONSTRUCTION OF R.C.C ROOF COMMERCIAL BUILDING SF.NO: 107/4A1 AT PILLANALLUR TOWN PANCHAYAT , RASIPURAM TALUK & NAMAKKAL DISTRICT.


APPLICANT: P.SARATHADEVI, D/o. PERIYASAMY.

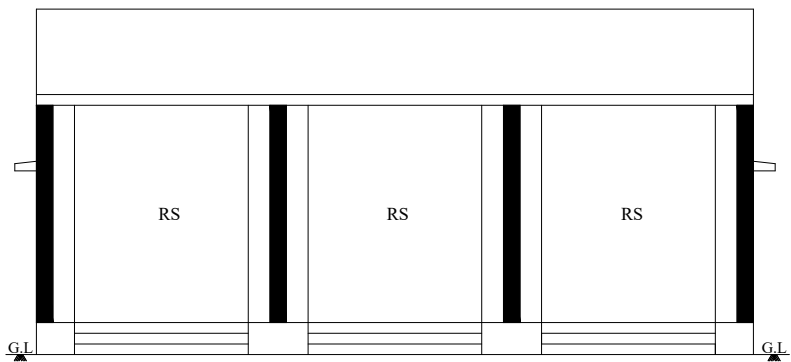






ELEVATION

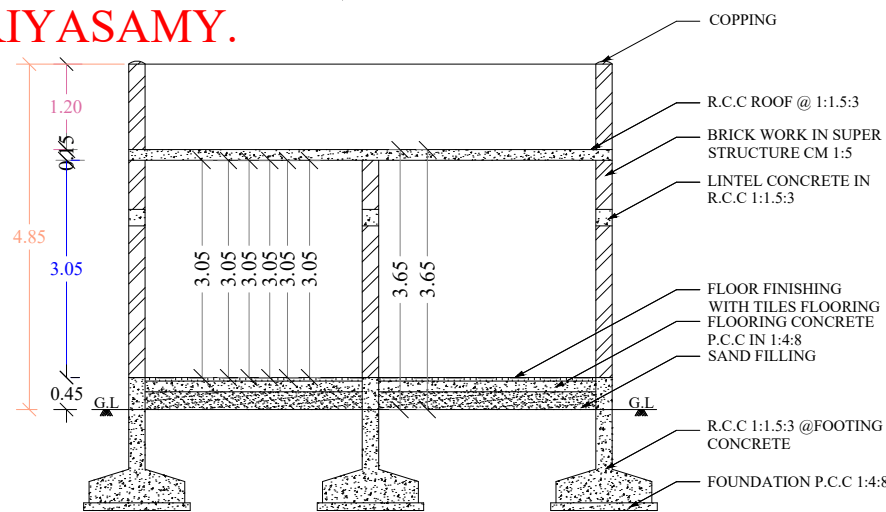


SECTION-AB

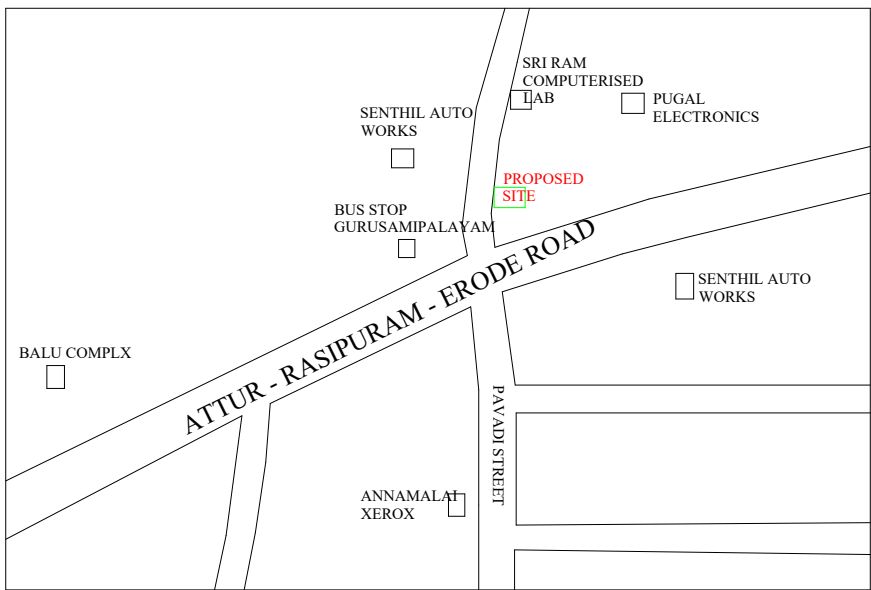

LOCATION PLAN

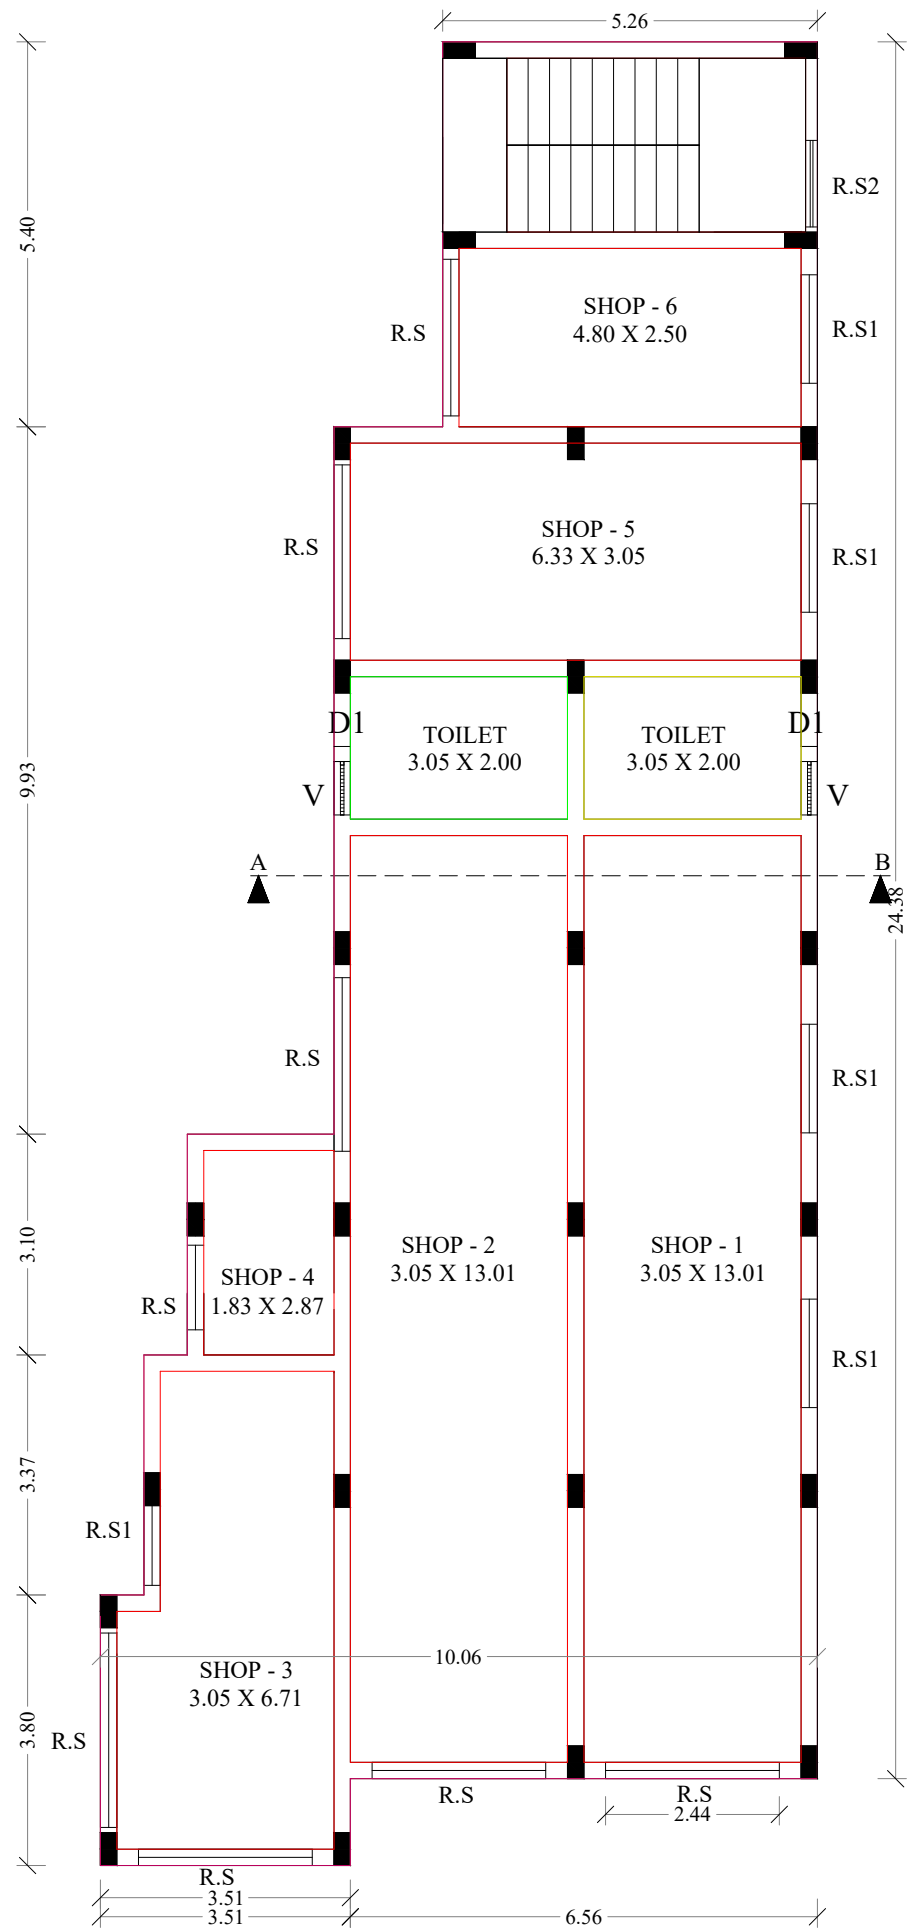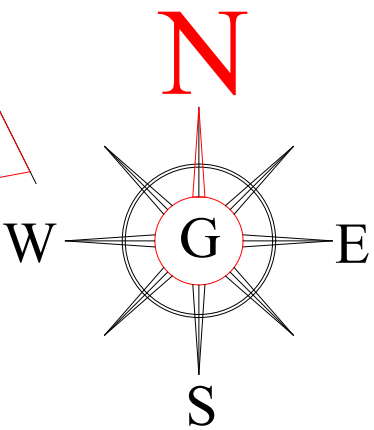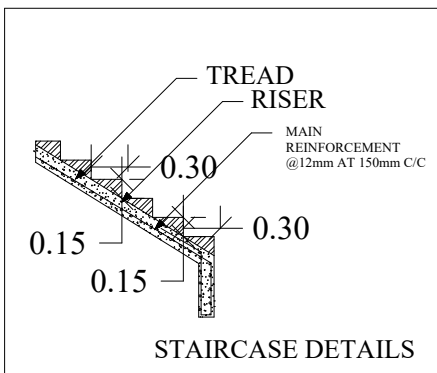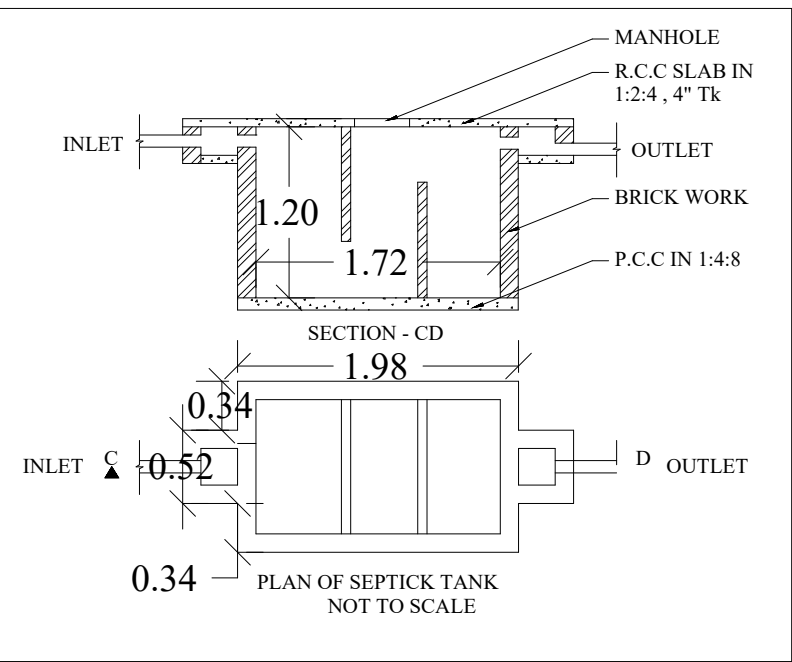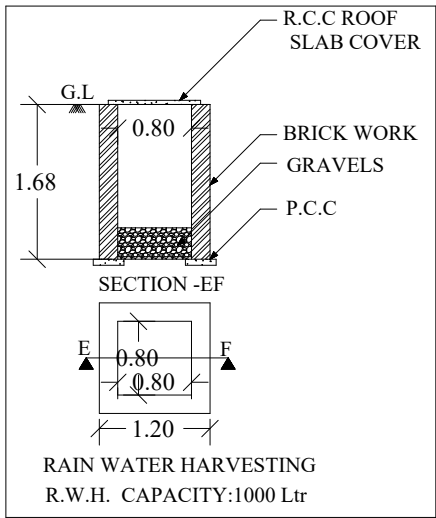

GROUND FLOOR PLAN

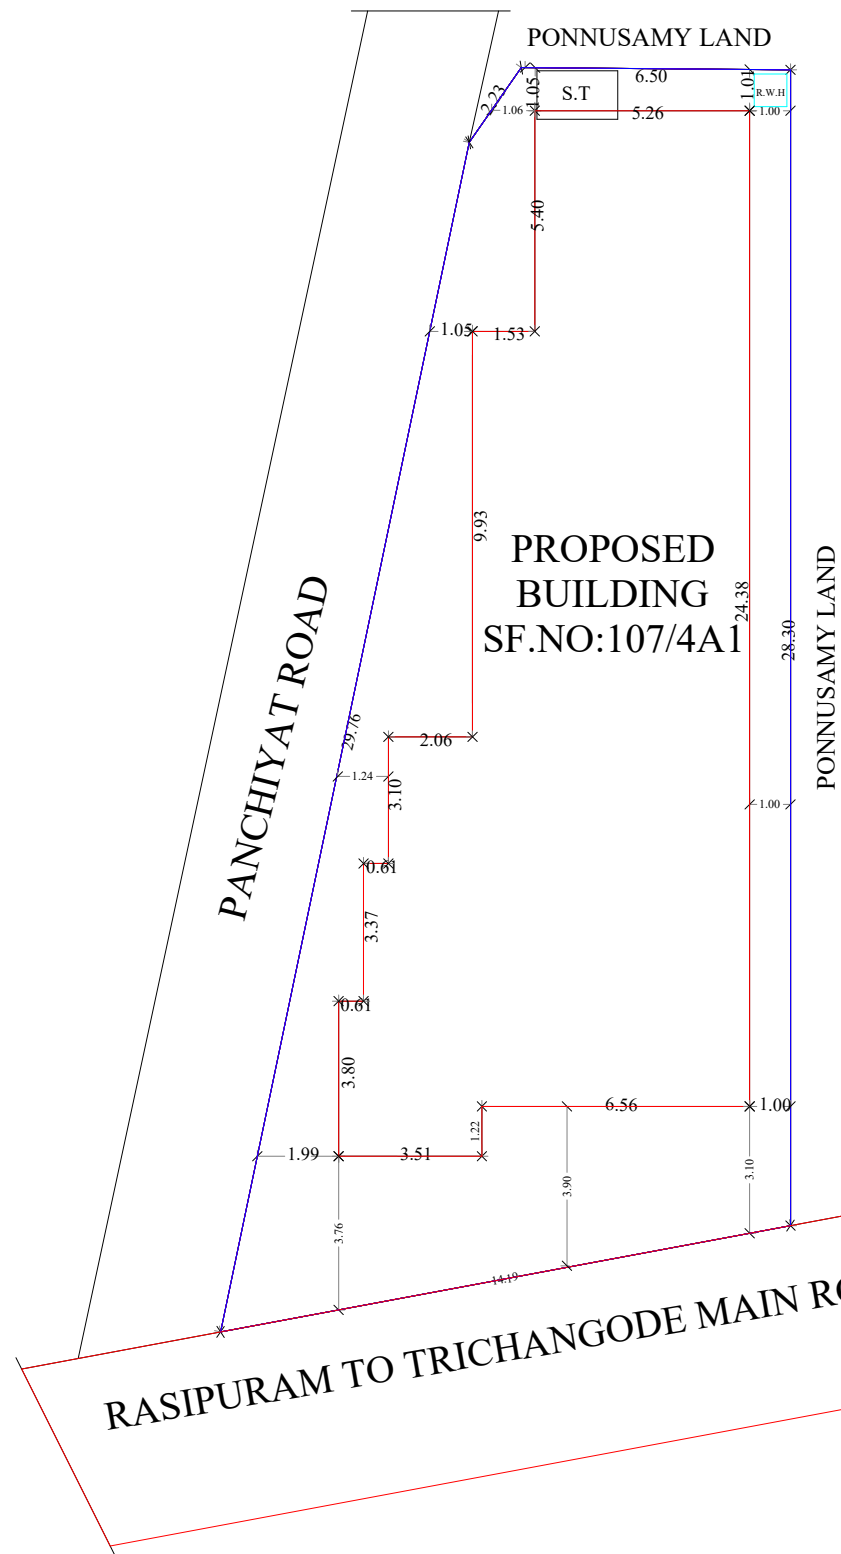

SITE PLAN
NOT TO SCALE



APPROVING AUTHORITY :

REFERENCE

ROLLING SHUTTER - R.S	- 2.44 X3.05
ROLLING SHUTTER - R.S1	- 1.52 X3.05
ROLLING SHUTTER - R.S2	- 1.22 X3.05
DOOR - D1	- 0.75 X2.44
DOOR - D1	- 0.75 X2.44

AREA DETAILS

SURVEY NO : 107/4A1	Sq.ft	Sq.m
SITE AREA	- 3339.28	- 310.23

PLINTH AREA

GROUND FLOOR	- 1995.02	- 185.34
OPEN AREA	- 1344.26	- 180.81

ALL DIMENSION ARE IN METERS
SCALE 1:100

COLOUR INDEX

BOUNDARY SHOWN	- □
PROPOSED SHOWN	- □
ROAD SHOWN	- □
DRIVE WAY SHOWN	- □

ENGINEER :

M.GOPINATHAN,
051/LS/2020/00002,
GANYMEDE TURACO CONSTRUCTION,
8/74-5, TRICHY ROAD,
CHINNA VEPPANATHAM,
VASANTHAPURAM
NAMAKKAL-637002
MOB:8807174877