




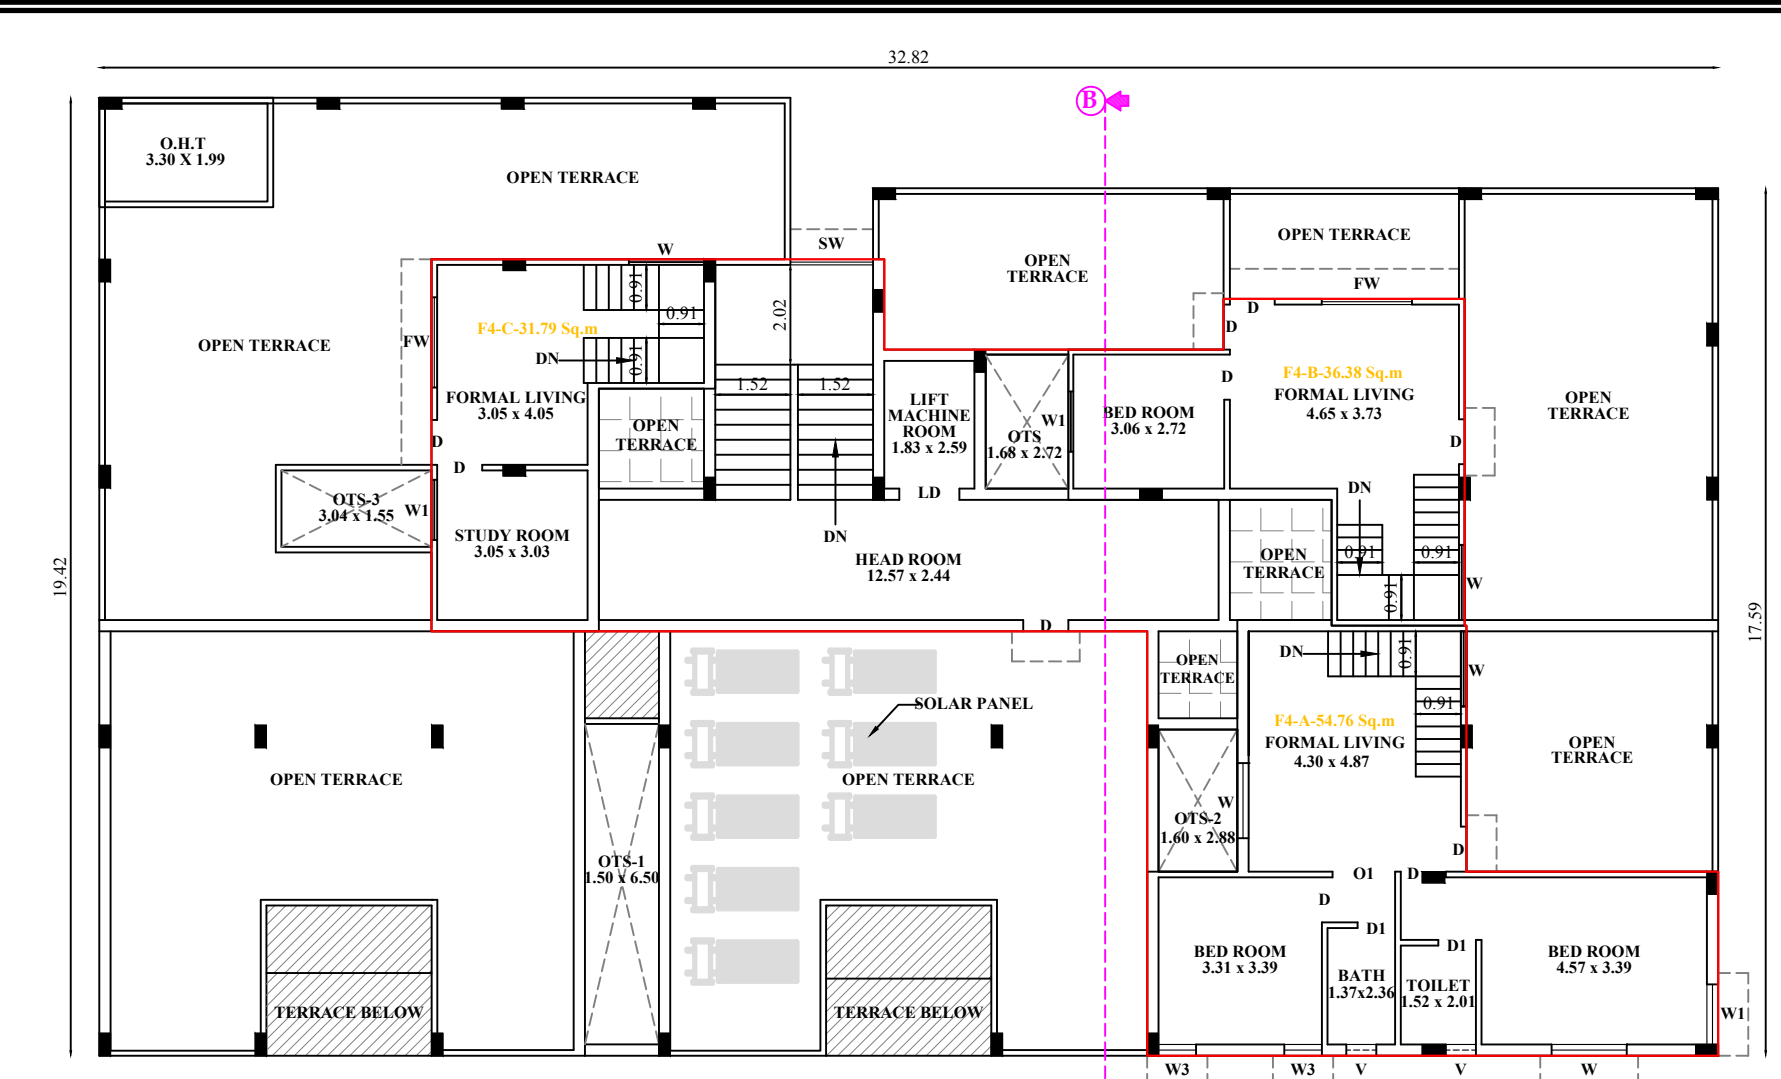


FIFTH FLOOR PLAN

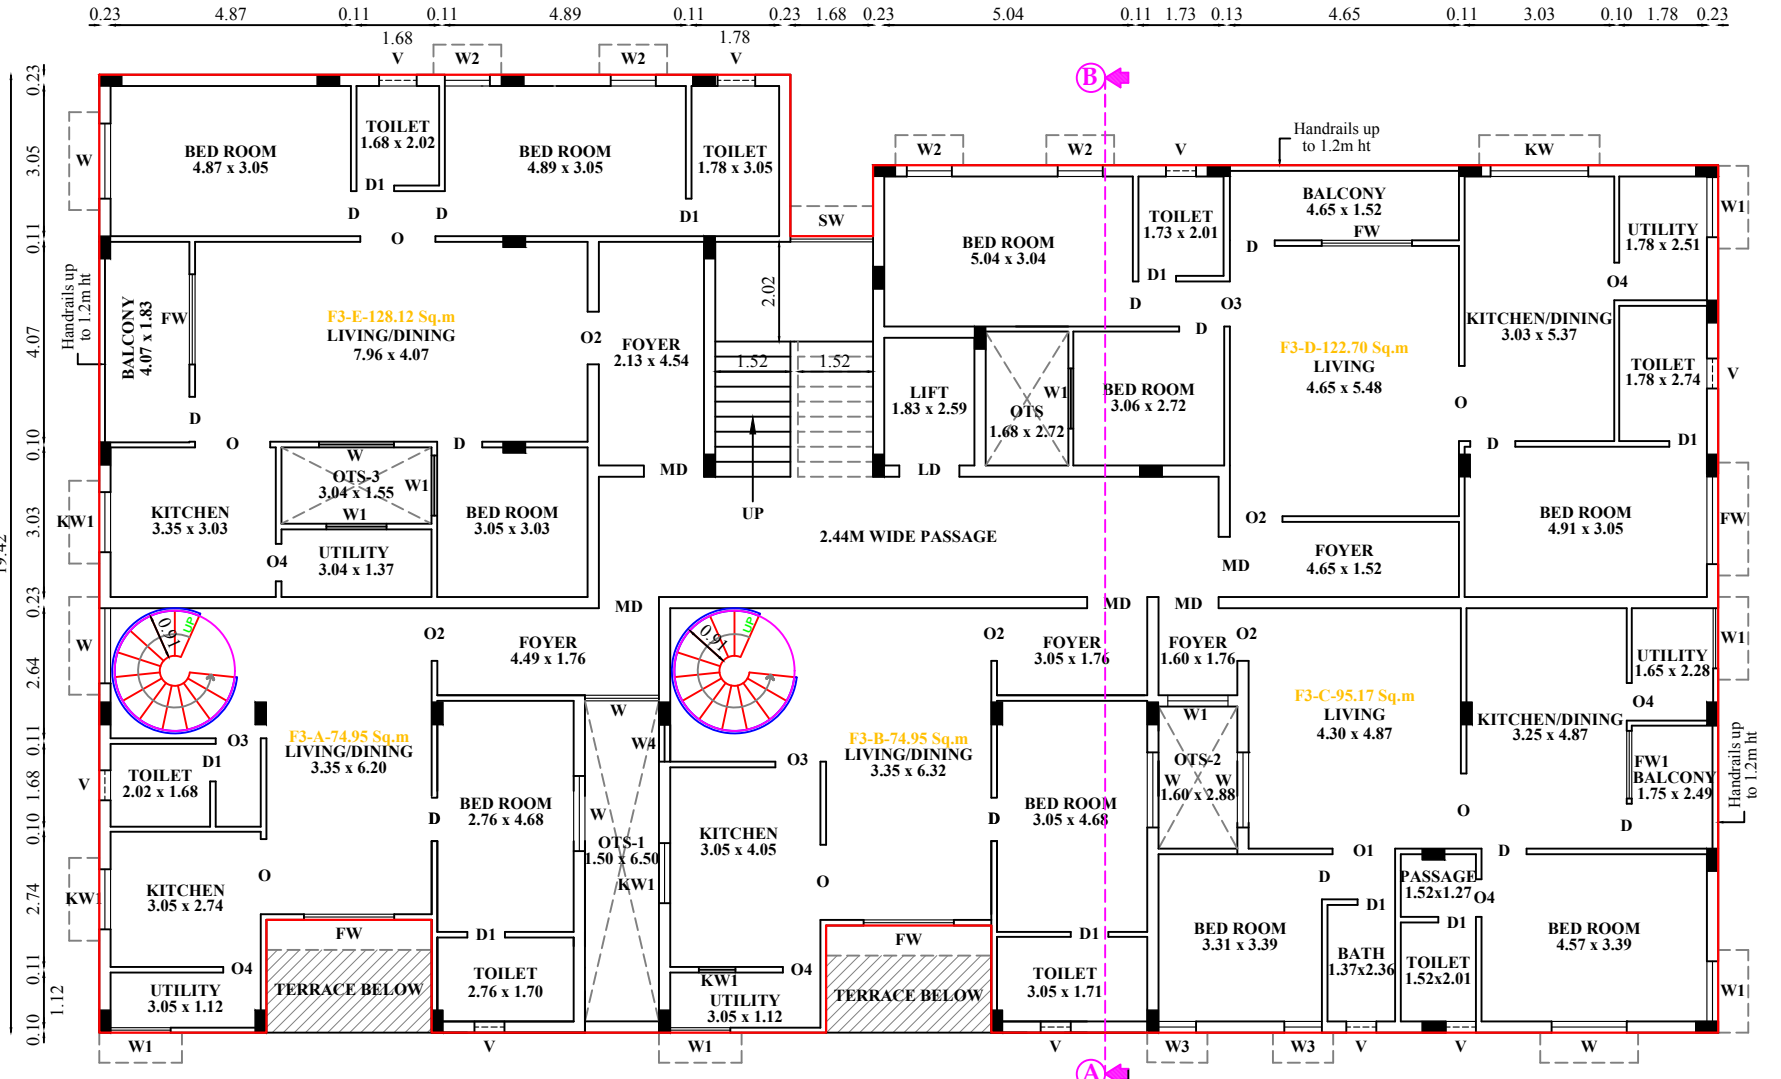


THIRD FLOOR PLAN

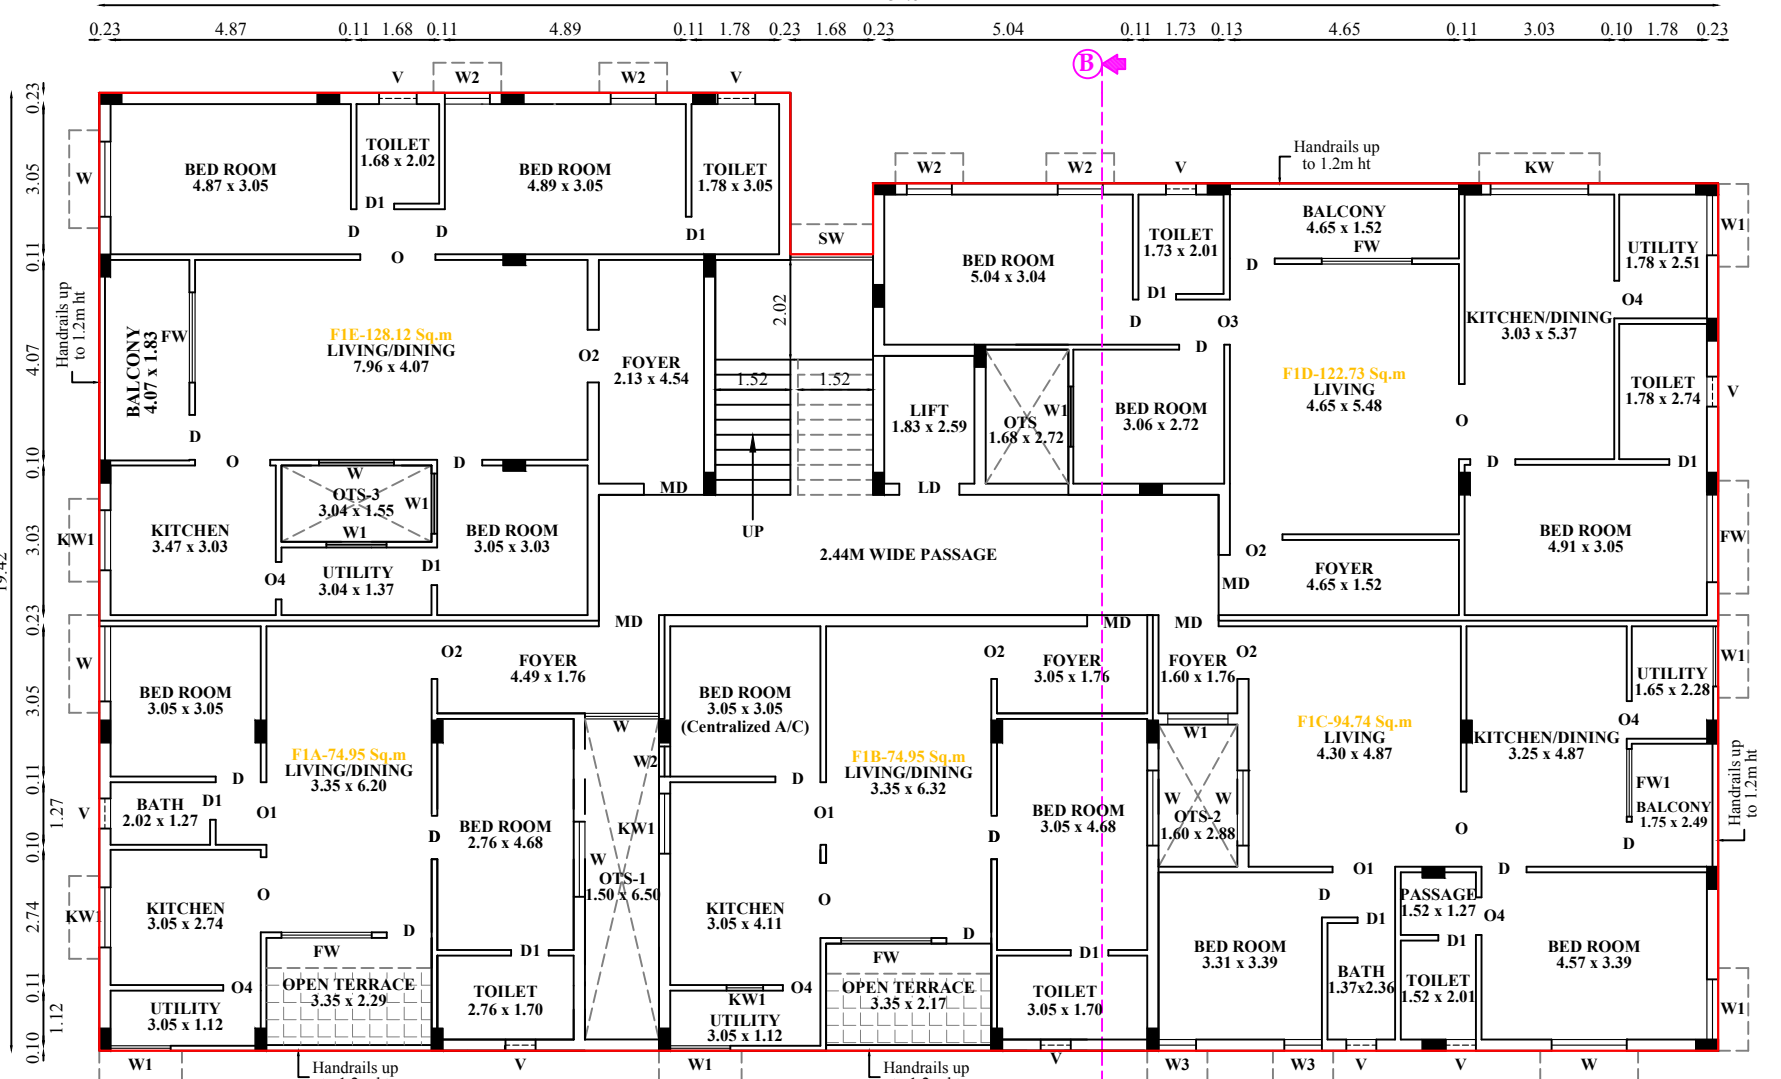


FIRST FLOOR PLAN

 

FOURTH FLOOR PLAN

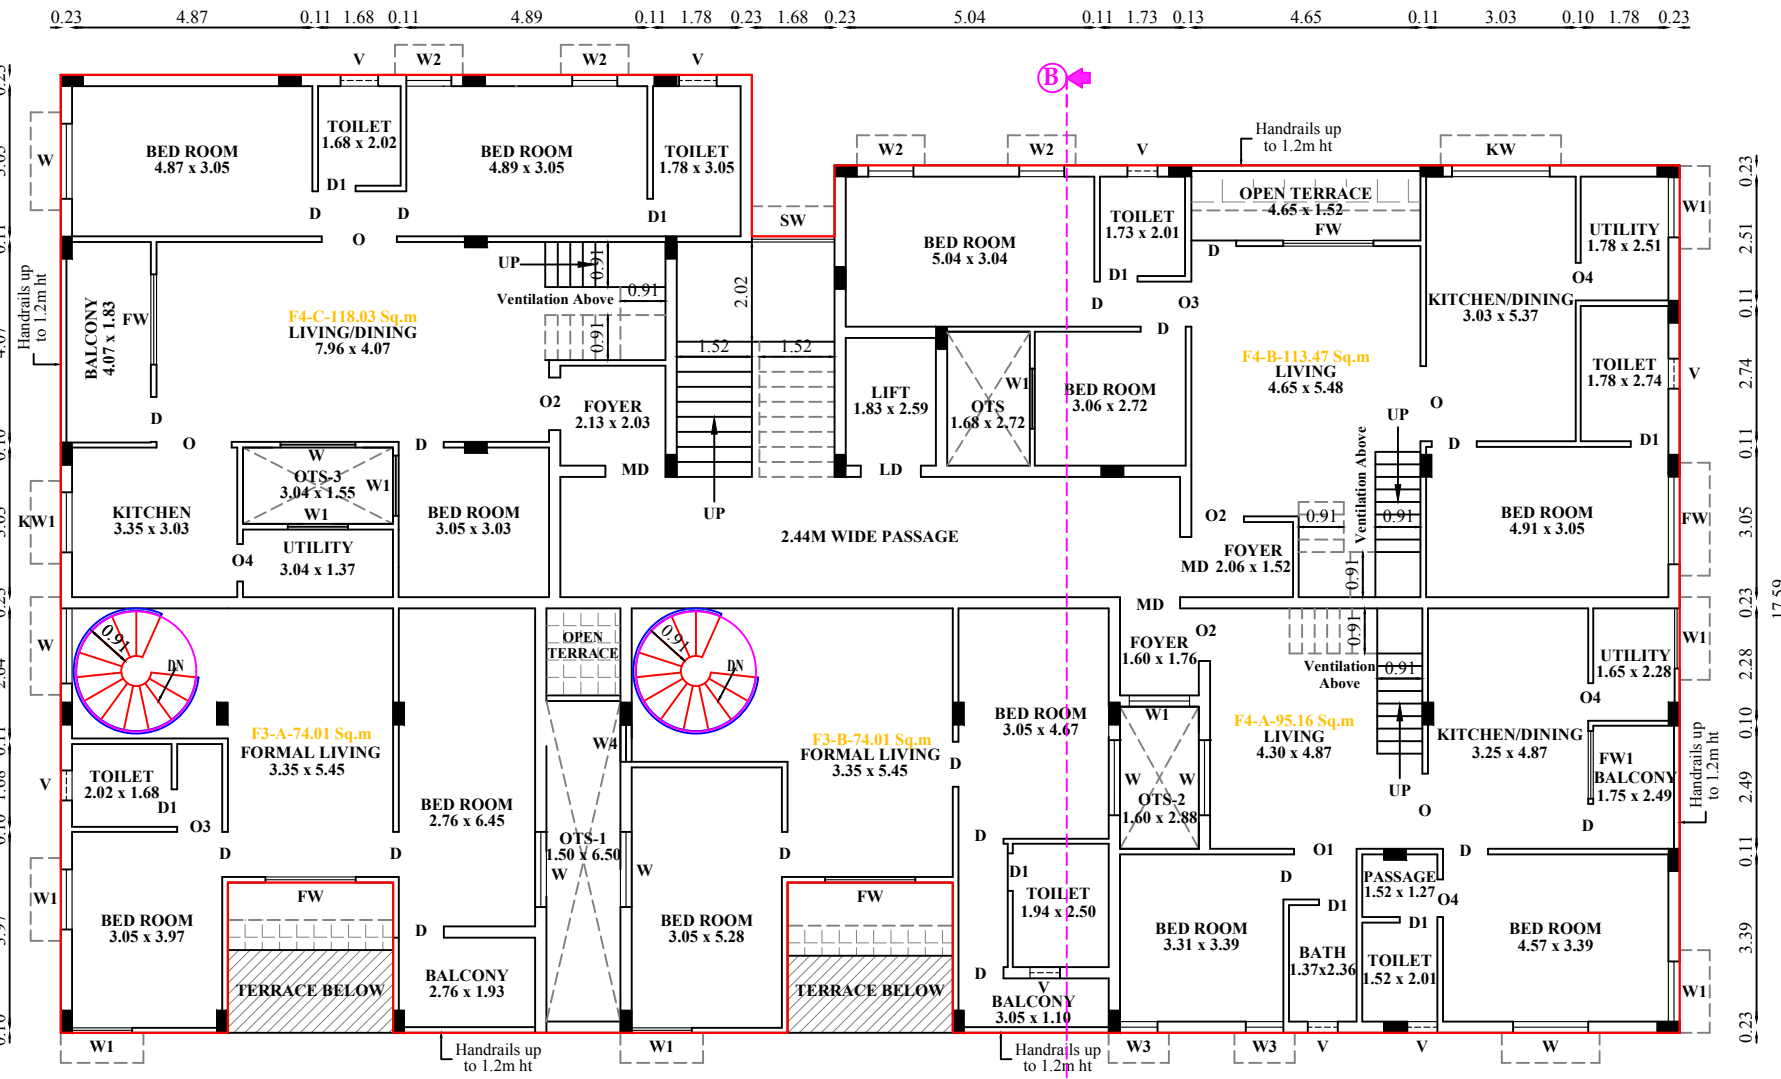


SECOND FLOOR PLAN

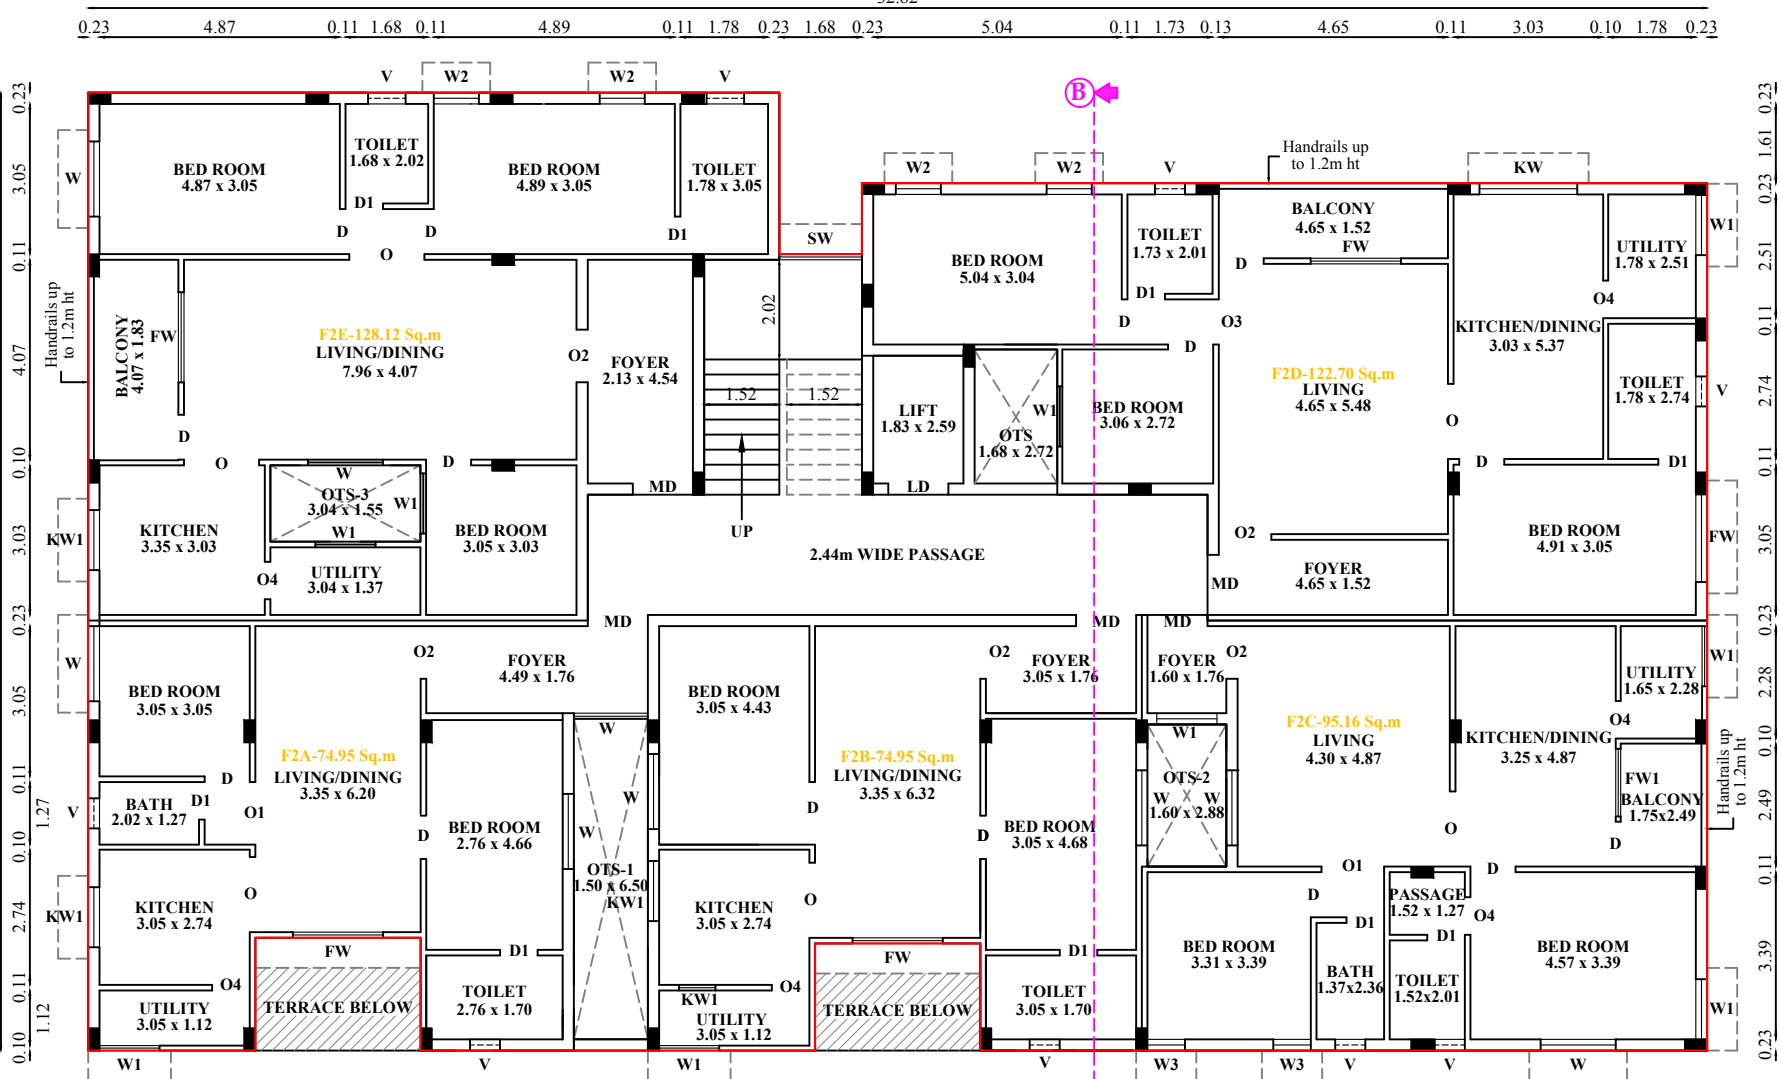

SECOND FLOOR PLAN



FRONT ELEVATION

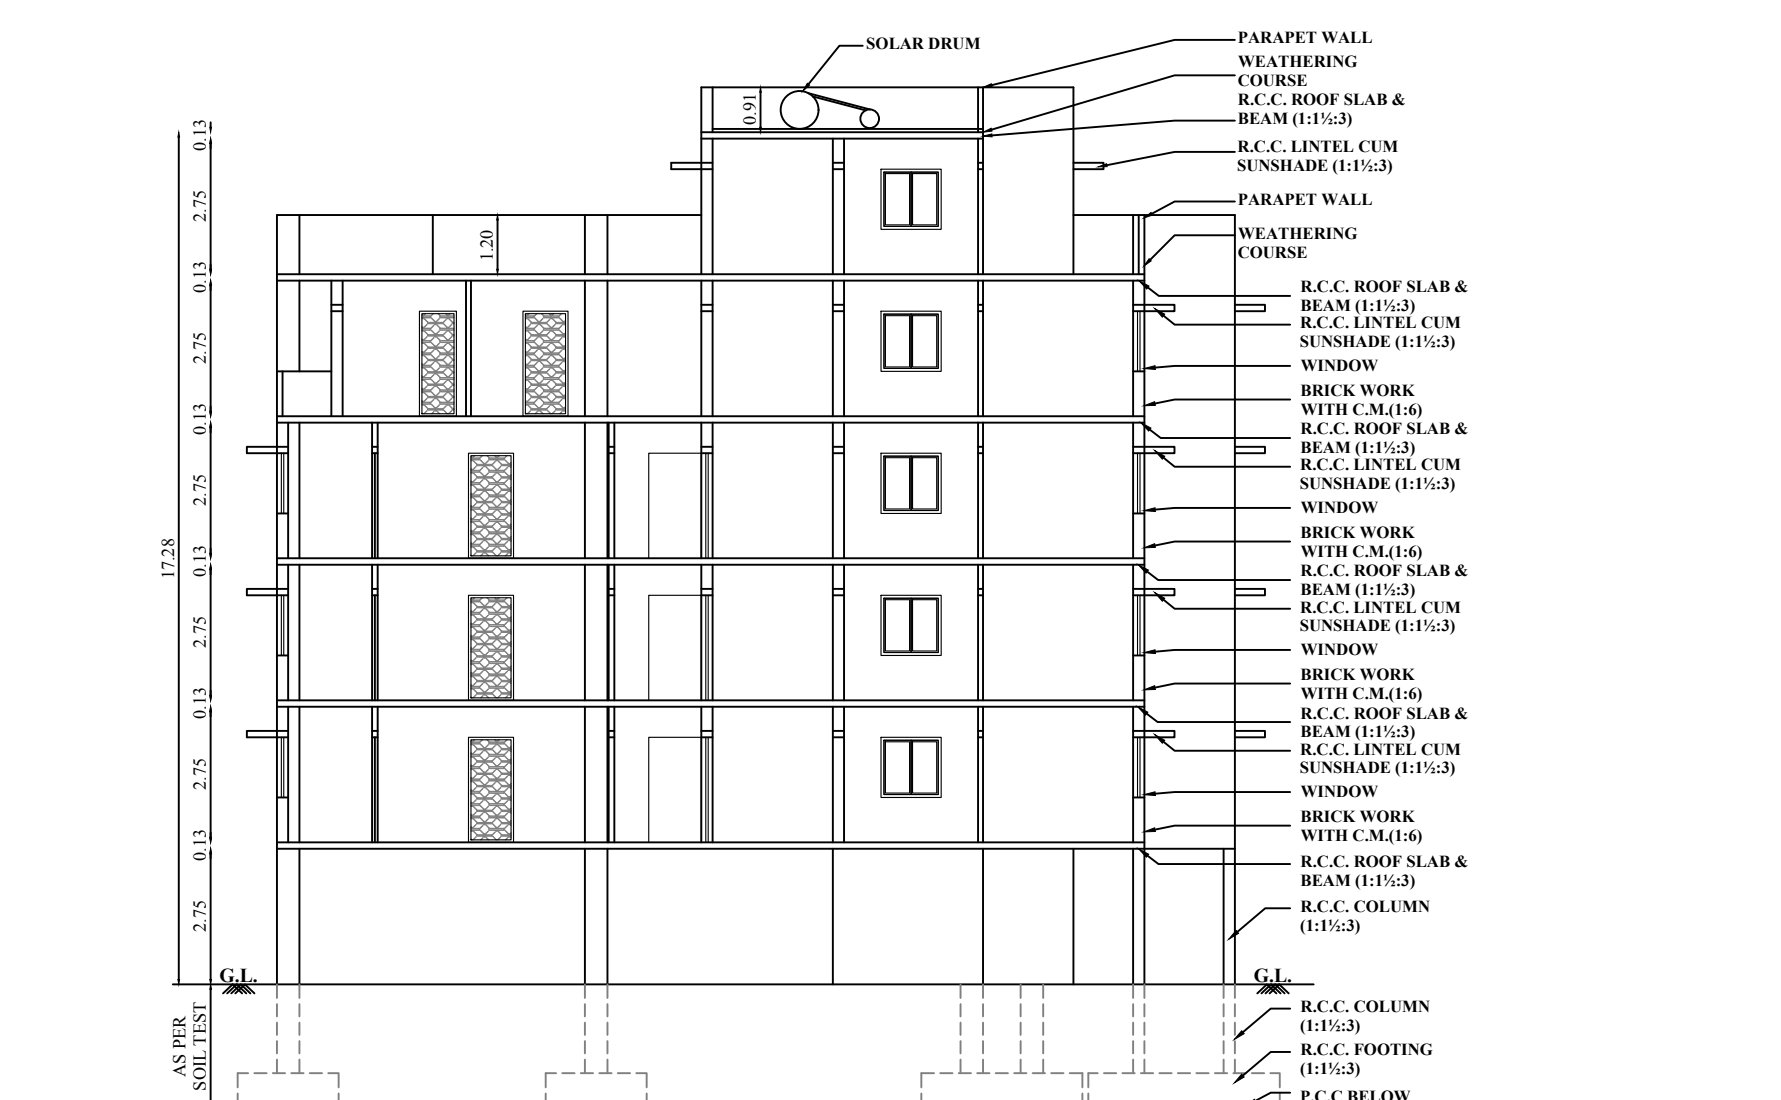


SECTION-AB

DWELLING DETAILS			
Floor Name	Flat Name	No of Dwelling unit	Carpet Area
FLOOR01	F1-A	1	74.95
	F1-B	1	74.95
	F1-C	1	94.74
	F1-D	1	122.73
FLOOR02	F2-A	1	74.95
	F2-B	1	74.95
	F2-C	1	95.16
	F2-D	1	122.70
FLOOR03	F3-A (Duplex)	1	74.95
	F3-B (Duplex)	1	74.95
	F3-C	1	95.17
	F3-D	1	122.70
FLOOR04	F4-A (Duplex)	1	74.01
	F4-B (Duplex)	1	95.16
	F4-C (Duplex)	1	118.03
	F4-D (Duplex)	1	128.12
FLOOR05	F5-A (Duplex)	1	54.76
	F5-B (Duplex)	1	36.38
	F5-C (Duplex)	1	31.79
	F5-D (Duplex)	1	31.79
		18	

SHEET No: 2/2

PLAN SHOWING THE PROPOSED RESIDENTIAL APARTMENT BUILDING AT WARD No.29(AC),BLOCK No.03,T.S.No.101/3 (OLD S.F.No.66) IN SOWRIPALAYAM VILLAGE, COIMBATORE SOUTH TALUK, COIMBATORE CORPORATION.

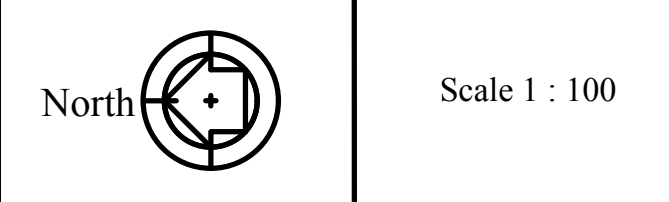

AREA DETAILS			
Floor Name	FSI Area (in Sqm)	Non-FSI Area (in Sqm)	Total Area (in Sqm)
STILT FLOOR	-	600.67	600.67
FIRST FLOOR	562.10	-	562.10
SECOND FLOOR	562.10	-	562.10
THIRD FLOOR	562.10	-	562.10
FOURTH FLOOR	553.98	-	553.98
FIFTH FLOOR	194.92	-	194.92
TOTAL	2435.20	600.67	3035.87

JOINERY DETAILS		
NAME	DESCRIPTION	SIZE
MD	MAIN DOOR	1.22 x 2.13
LD	LIFT DOOR	1.22 x 2.13
D	DOOR	0.91 x 2.13
D1	DOOR	0.76 x 2.13
O	OPEN	1.52 x 2.13
O1	OPEN	1.27 x 2.13
O2	OPEN	1.07 x 2.13
O3	OPEN	0.91 x 2.13
O4	OPEN	0.76 x 2.13
FW	FRENCH WINDOW	1.83 x 1.83
FW1	FRENCH WINDOW	1.37 x 1.83
W	WINDOW	1.52 x 1.22
W1	WINDOW	1.22 x 1.22
W2	WINDOW	0.91 x 1.22
W3	WINDOW	0.76 x 1.22
W4	WINDOW	0.75 x 2.00
SW	STAIRCASE WINDOW	1.68 x 1.22
KW	KITCHEN WINDOW	1.98 x 1.07
KW1	KITCHEN WINDOW	1.22 x 1.07
V	VENTILATOR	0.61 x 0.61

SITE APPROVAL

Application No.: SWP/BPA/003877/2022

Site Boundary shown as "A to D" and numbered as SWP / DTCP / COIMBATORE / Site Approval No. : 265 / 2023

PLANNING PERMISSION

Application No.: SWP/BPA/003877/2022

Planning Permission No. : 302/2023

Architect

E.V.JOHNPAUL, B.Tech M.E (Ph.D)
Registered Engineer
Reg.No.LPA/RE/GR-1/18/08/822
3/558, Arul Jothi Nagar, Saranampalayam
Palladam, Tirupur - 641 401
Ph. 99525 06549

Structural Engineer

E.V.JOHNPAUL, B.Tech M.E (Ph.D) A.M.I.E
Approved Civil & Structural Engineer,
LPA/SE/GR-1 18/04/032, LBS GR-1/032/
Contact No.: 99 52 50 65 49

