




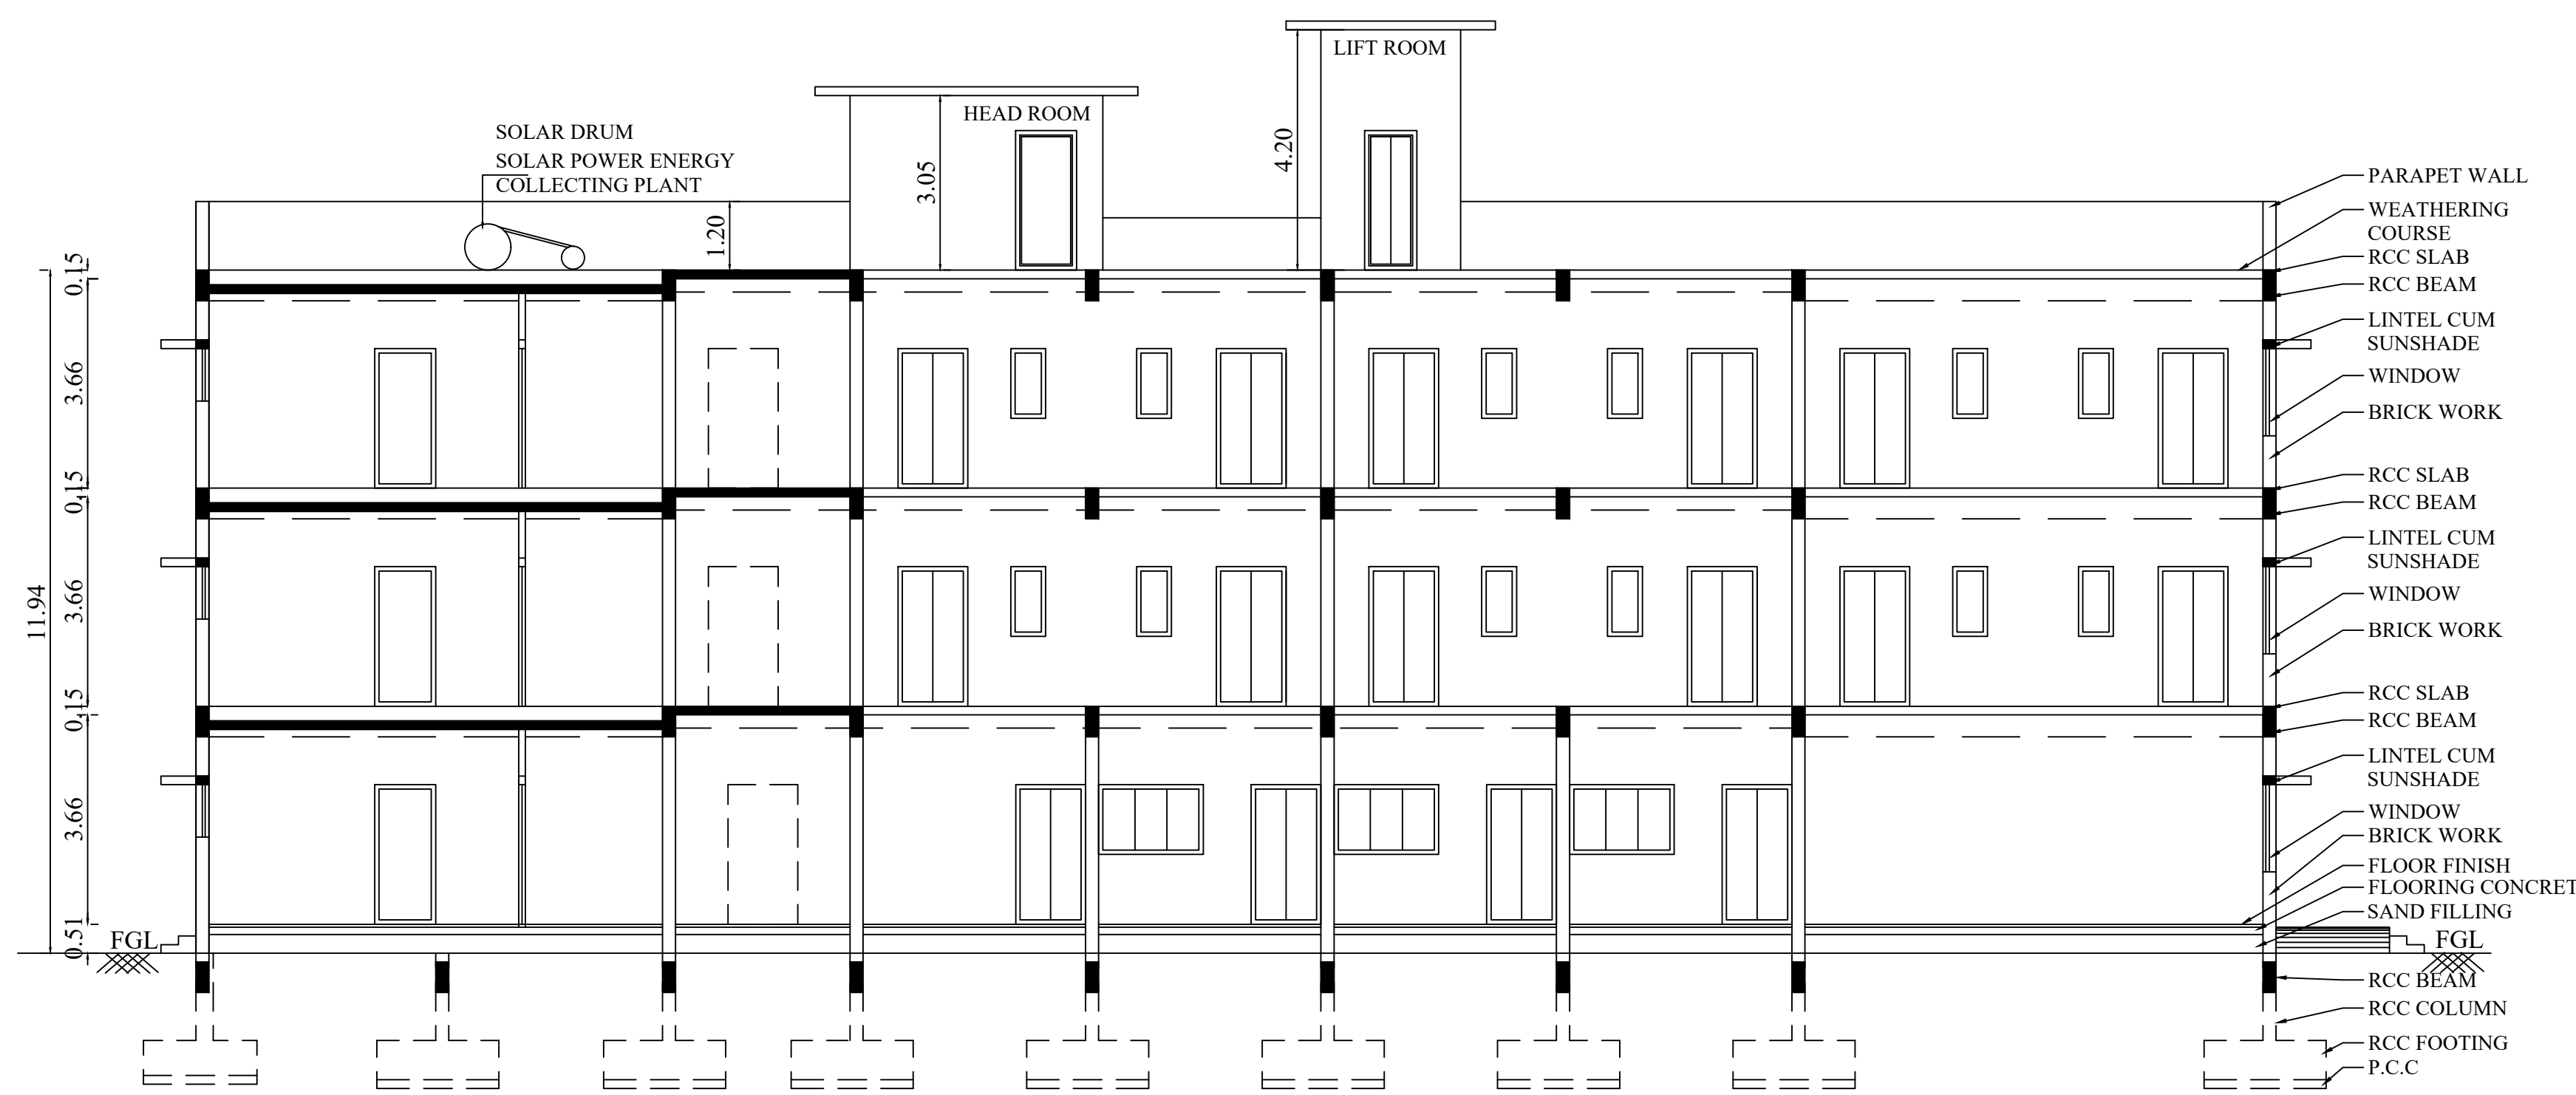

SECTION ON "A-B"

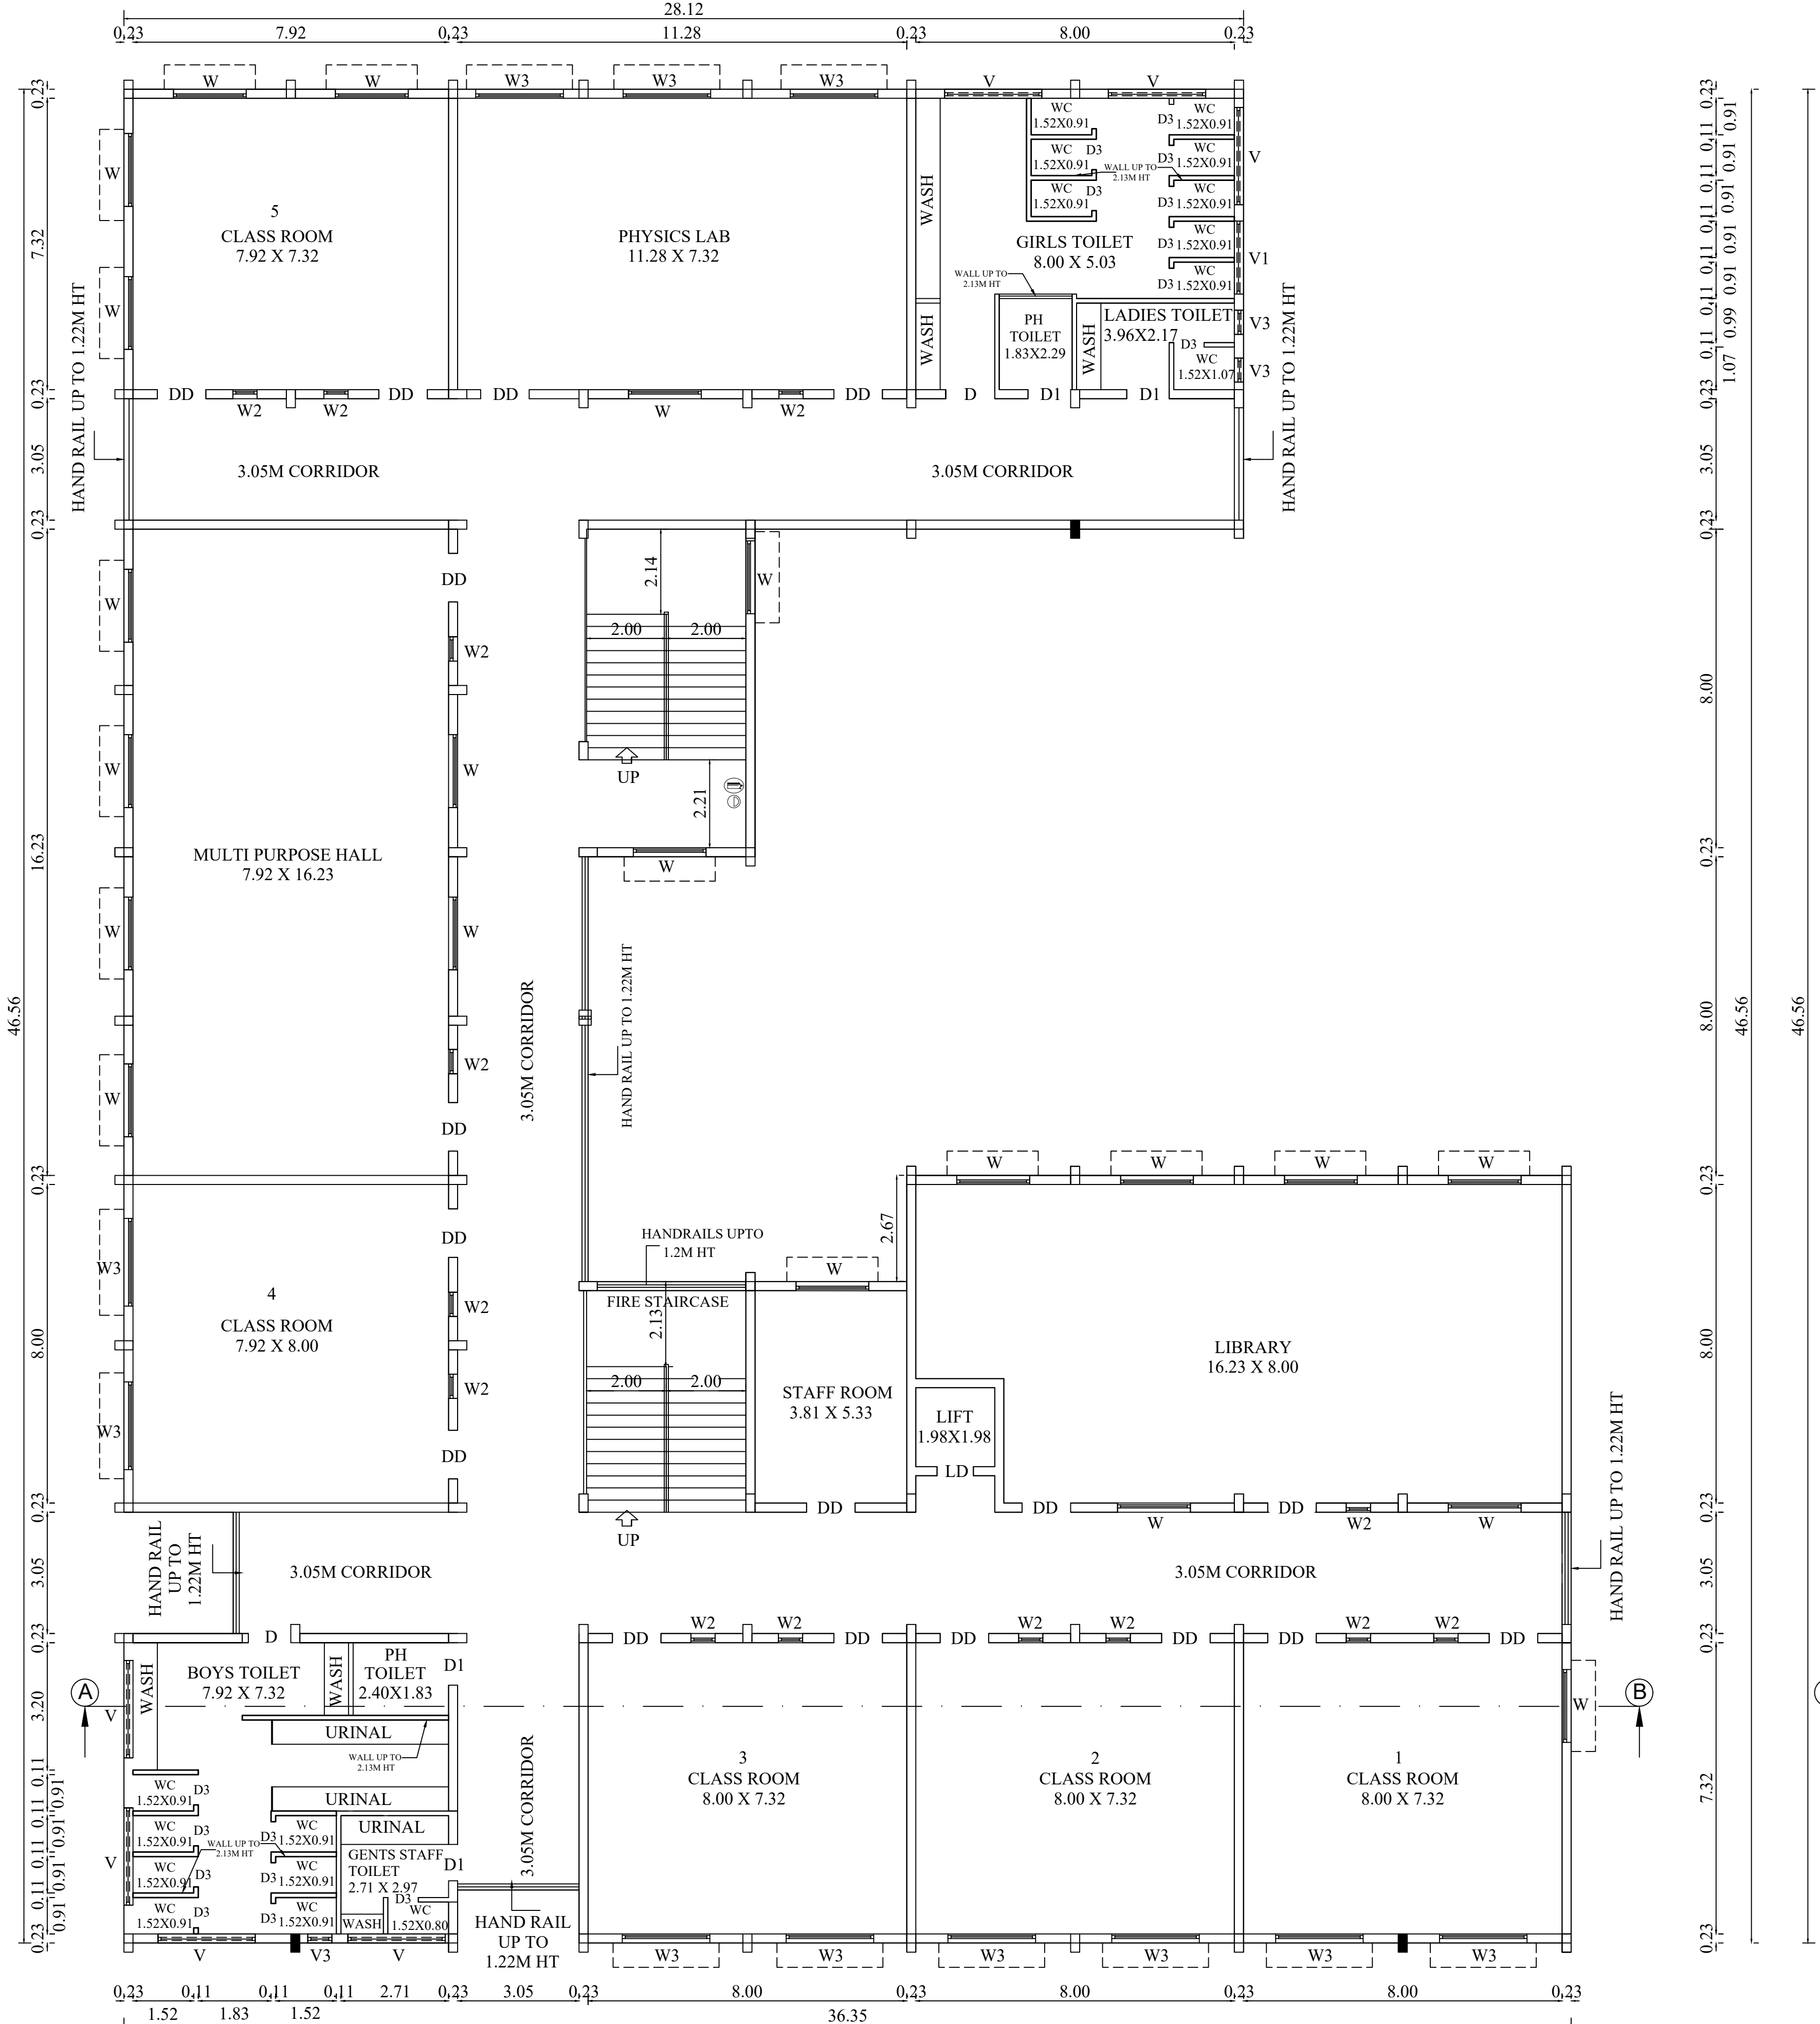

SECOND FLOOR PLAN

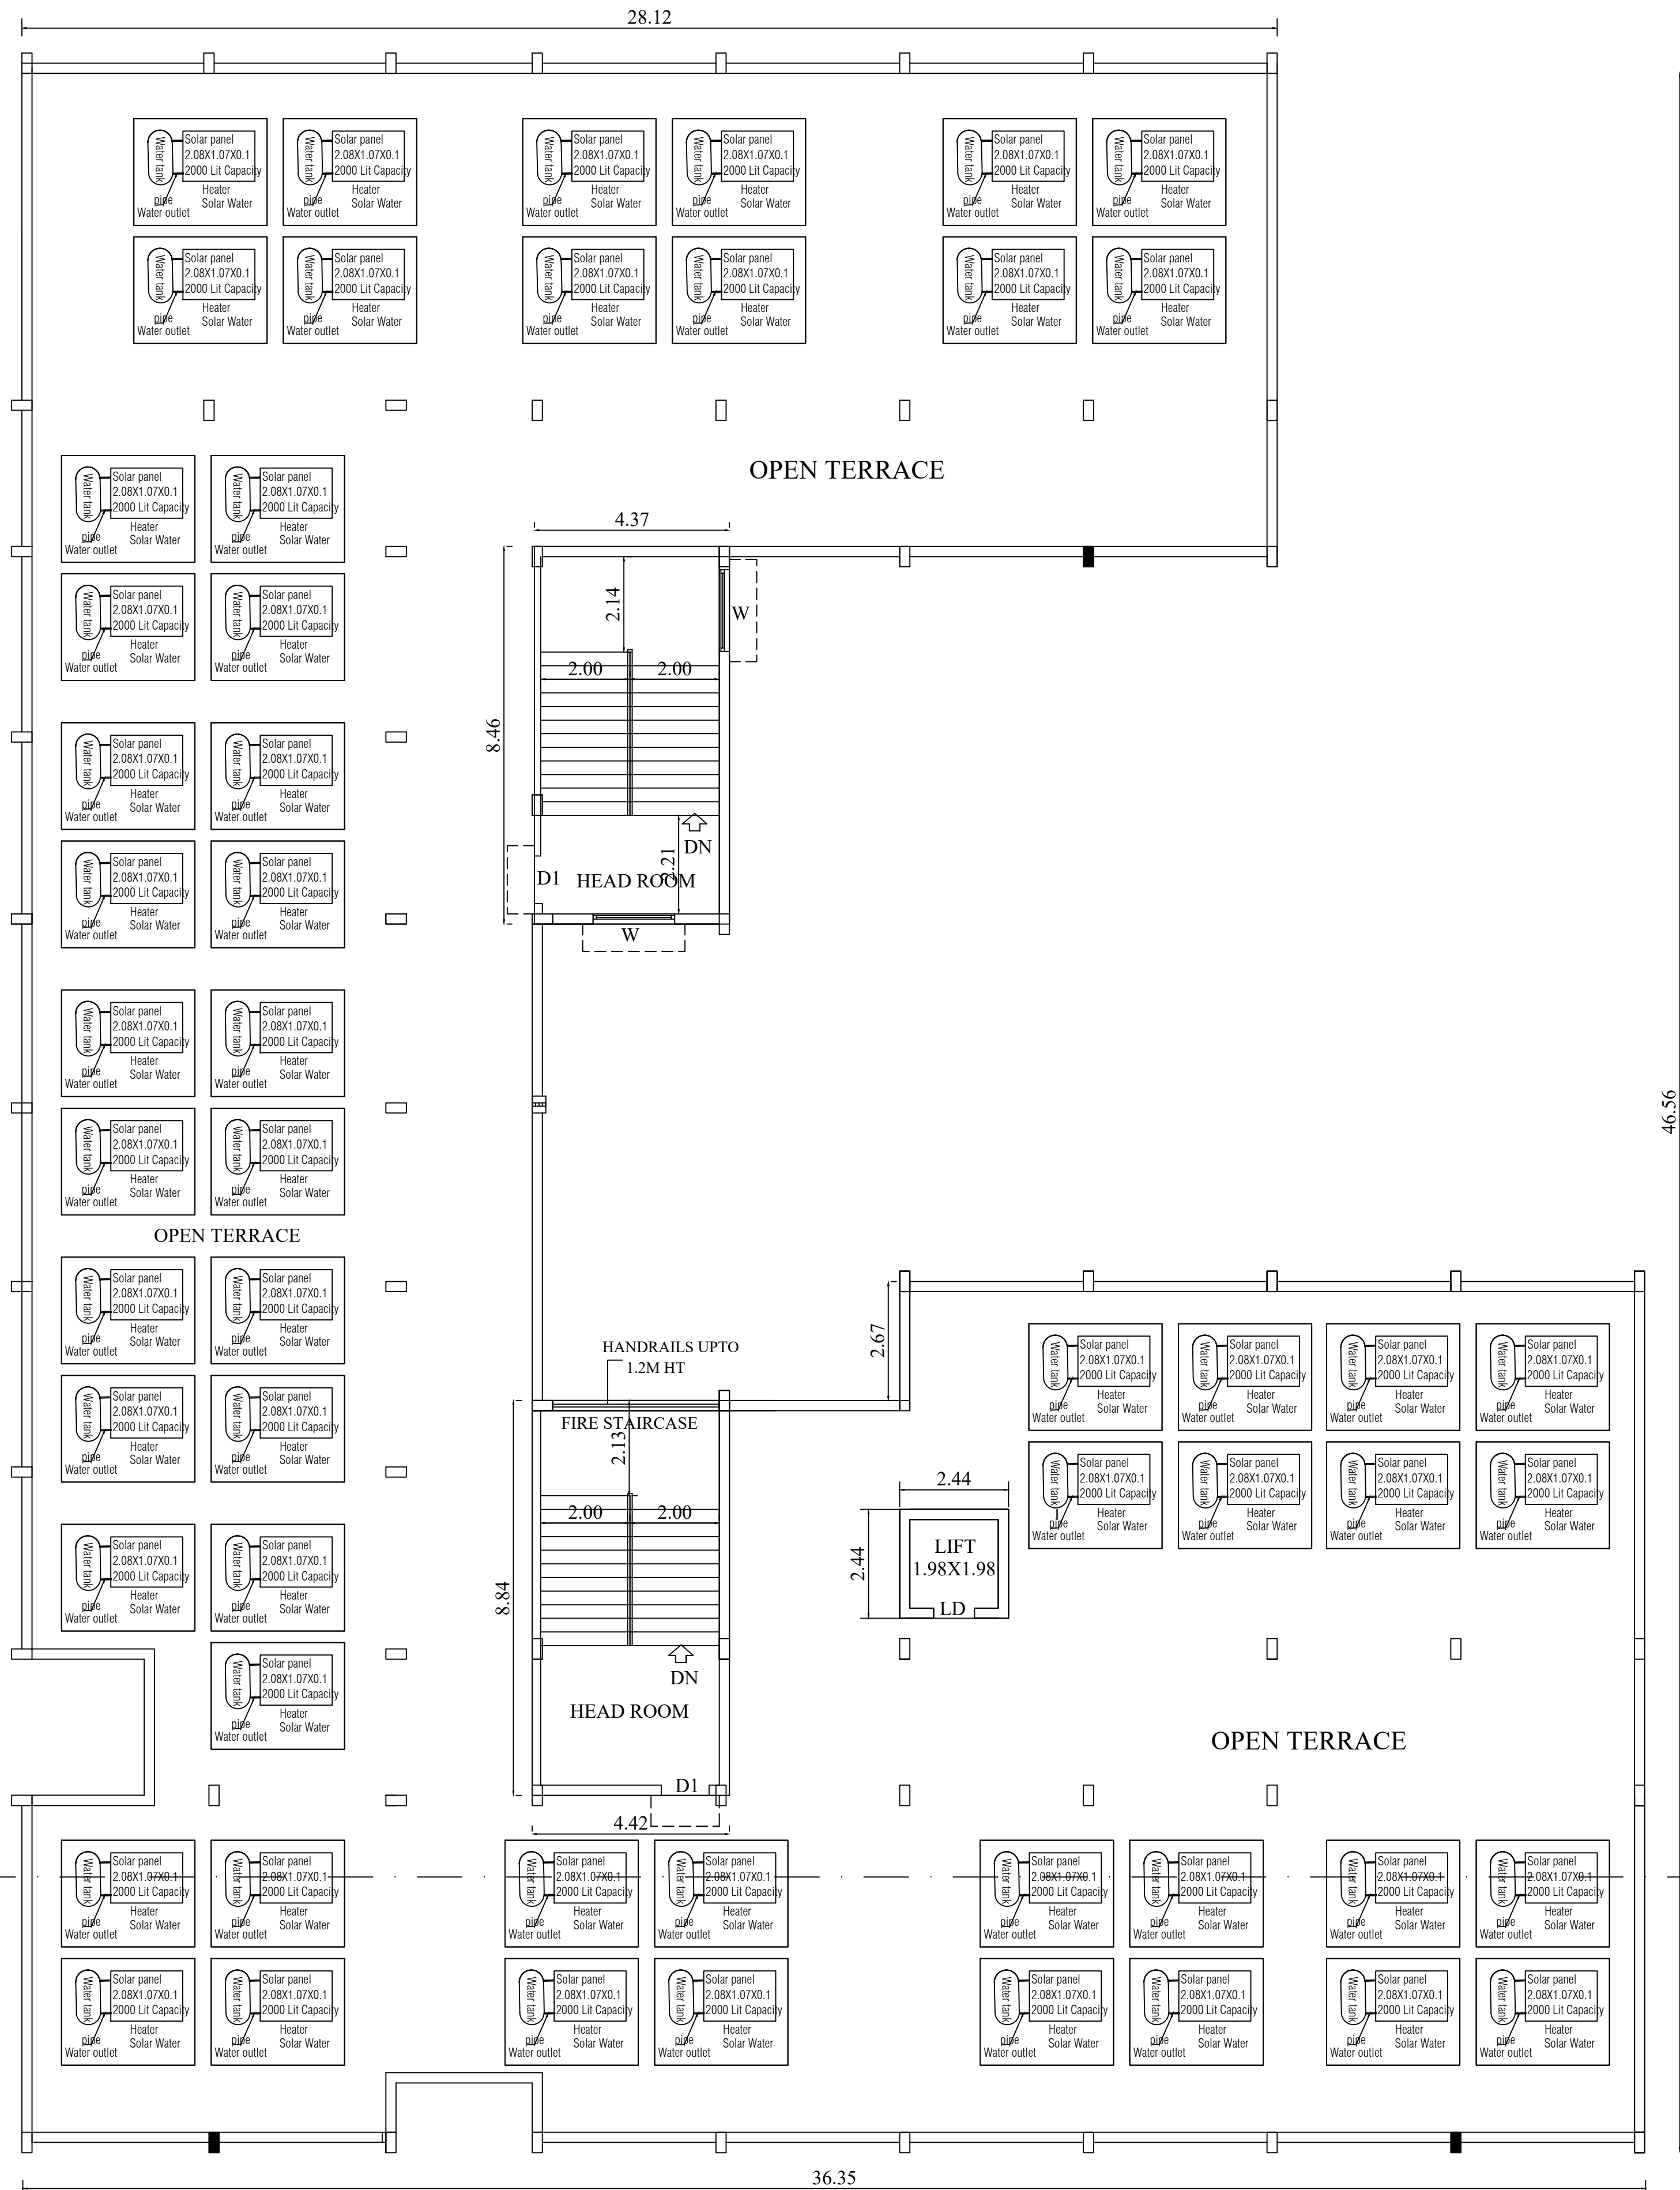


TERRACE FLOOR PLAN

ONLINE APPLICATION NO-SWP/BPA/004588/2022  
PLANNING PERMISSION NO : 109/2023  
LP/CLPA NO : 99/2023

SECOND & TERRACE FLOOR SHEET NO:3/3

PLAN SHOWING THE PROPOSED  
CONSTRUCTION OF GROUND, FIRST &  
SECOND FLOOR SCHOOL BUILDING IN  
WARD NO: 24, BLOCK NO: 44,  
T.S.NO: 52/2 (OLD S.F.NO: 97/3P & 97/2P)  
AT KRISHNARAYAPURAM VILLAGE,  
COIMBATORE CORPORATION.

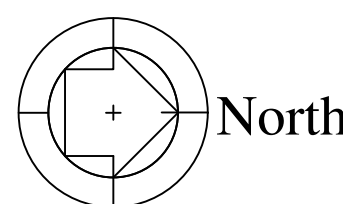

Scale 1 : 100

AREA DETAILS:

| Floor Name    | FSI<br>Area<br>(in Sqm) | Non-FSI<br>Area<br>(in Sqm) | Total<br>Area<br>(in Sqm) |
|---------------|-------------------------|-----------------------------|---------------------------|
| SECOND FLOOR  | 1201.35                 | -                           | 1201.35                   |
| TERRACE FLOOR | -                       | 82.40                       | 82.40                     |

| TYPE | DESCRIPTION  | SIZE        |
|------|--------------|-------------|
| MD   | MAIN DOOR    | 2.82 X 2.44 |
| DD   | DOUBLE DOOR  | 1.22 X 2.44 |
| D    | DOOR         | 1.22 X 2.44 |
| D1   | DOOR 1       | 1.07 X 2.13 |
| D2   | DOOR 2       | 0.84 X 2.13 |
| D3   | DOOR 3       | 0.76 X 2.13 |
| W    | WINDOW       | 1.83 X 1.22 |
| W1   | WINDOW 1     | 1.22 X 1.22 |
| W2   | WINDOW 2     | 0.61 X 1.22 |
| W3   | WINDOW 3     | 2.20 X 1.83 |
| V    | VENTILATOR   | 2.44 X 0.61 |
| V1   | VENTILATOR 1 | 1.83 X 0.61 |
| V2   | VENTILATOR 2 | 0.91 X 0.61 |
| V3   | VENTILATOR 3 | 0.61 X 0.91 |

All metric dimensions are in metre

MULTI TYPE FIRE FIGHTER

FIRE EXTINGUISHER

R.N.Krishna Kumar B.Arch.,  
CA / 2015 / 73097  
LPA / CE / 19 / 07 / 089  
GK ASSOCIATES  
No : 603, 100 Feet Road, Gandhipuram  
Coimbatore - 641 012.  
Ph : 0422 - 4220046, 99442 1111

Construction Engineer

R.N.Krishna Kumar B.Arch.,  
CA / 2015 / 73097  
LPA / RA / GR / 19 / 03 / 006  
GK ASSOCIATES  
No : 603, 100 Feet Road, Gandhipuram  
Coimbatore - 641 012.  
Ph : 0422 - 4220046, 99442 1111

Architect

R.PRAKASH M.E., (Structural)  
LPA/SE/G-1/19/05/044  
GK ASSOCIATES  
No : 603, 100 FEET ROAD, GANDHIPURAM  
COIMBATORE - 641 012.  
PHONE : 0422-4220046, 97503 40046

Structural Engineer

C. J. T. I. U. H. S. U.

Applicant

ng.ghhjjgd;  
msth; cjt tiuthsu;


e.fih[h  
tiuthsu;eiy-iii

R.Nkhfdh  
fipbfffyy/jpl; cjtahsh;

MEMBER SECRETARY / JOINT DIRECTOR (I/C)  
COIMBATORE LOCAL PLANNING AUTHORITY  
COIMBATORE

ONLINE APPLICATION NO-SWP/BPA/004588/2022  
PLANNING PERMISSION NO : 109/2023  
LP/CLPA NO : 99/2023

PLAN SHOWING THE PROPOSED  
CONSTRUCTION OF GROUND, FIRST &  
SECOND FLOOR SCHOOL BUILDING IN  
WARD NO: 24, BLOCK NO: 44,  
T.S.NO: 52/2 (OLD S.F.NO: 97/3P & 97/2P)  
AT KRISHNARAYAPURAM VILLAGE,  
COIMBATORE CORPORATION.

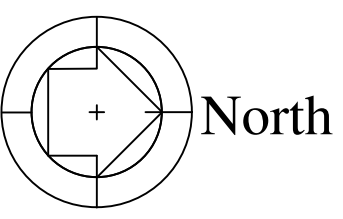

Scale 1 : 100

AREA DETAILS:

| Floor Name   | FSI Area (in Sqm) | Non-FSI Area (in Sqm) | Total Area (in Sqm) |
|--------------|-------------------|-----------------------|---------------------|
| GROUND FLOOR | 1201.35           | -                     | 1201.35             |
| FIRST FLOOR  | 1201.35           | -                     | 1201.35             |

| TYPE | DESCRIPTION  | SIZE        |
|------|--------------|-------------|
| MD   | MAIN DOOR    | 2.82 X 2.44 |
| DD   | DOUBLE DOOR  | 1.22 X 2.44 |
| DD1  | DOUBLE DOOR1 | 2.82 X 2.44 |
| D    | DOOR         | 1.22 X 2.44 |
| D1   | DOOR 1       | 1.07 X 2.13 |
| D2   | DOOR 2       | 0.84 X 2.13 |
| D3   | DOOR 3       | 0.76 X 2.13 |
| W    | WINDOW       | 1.83 X 1.22 |
| W1   | WINDOW 1     | 1.22 X 1.22 |
| W2   | WINDOW 2     | 0.61 X 1.22 |
| W3   | WINDOW 3     | 2.20 X 1.83 |
| V    | VENTILATOR   | 2.44 X 0.61 |
| V1   | VENTILATOR 1 | 1.83 X 0.61 |
| V2   | VENTILATOR 2 | 0.91 X 0.61 |
| V3   | VENTILATOR 3 | 0.61 X 0.91 |

All metric dimensions are in metre

- MULTI TYPE FIRE FIGHTER
- FIRE EXTINGUISHER

R.N.Krishna Kumar B.Arch.  
CA / 2015 / 73097  
LPA / CE / 19 / 07 / 089  
GK ASSOCIATES  
No : 603, 100 Feet Road, Gandhipuram  
Coimbatore - 641 012.  
Ph : 0422 - 4220046, 99442 11111

Construction Engineer

R.N.Krishna Kumar B.Arch.  
CA / 2015 / 73097  
LPA / RA / GR / 19 / 03 / 006  
GK ASSOCIATES  
No : 603, 100 Feet Road, Gandhipuram  
Coimbatore - 641 012.  
Ph : 0422 - 4220046, 99442 11111

Architect


R.Prakash M.E. (Structural)  
LPA/SE/Gr-1/19/05/044  
GK ASSOCIATES  
No : 603, 100 FEET ROAD, GANDHIPURAM  
COIMBATORE - 641 012.  
PHONE : 0422-4220046, 97503 40046

Structural Engineer


C. J. T. I. U. H. S. U.

Applicant


MEMBER SECRETARY / JOINT DIRECTOR (I/C)  
COIMBATORE LOCAL PLANNING AUTHORITY  
COIMBATORE

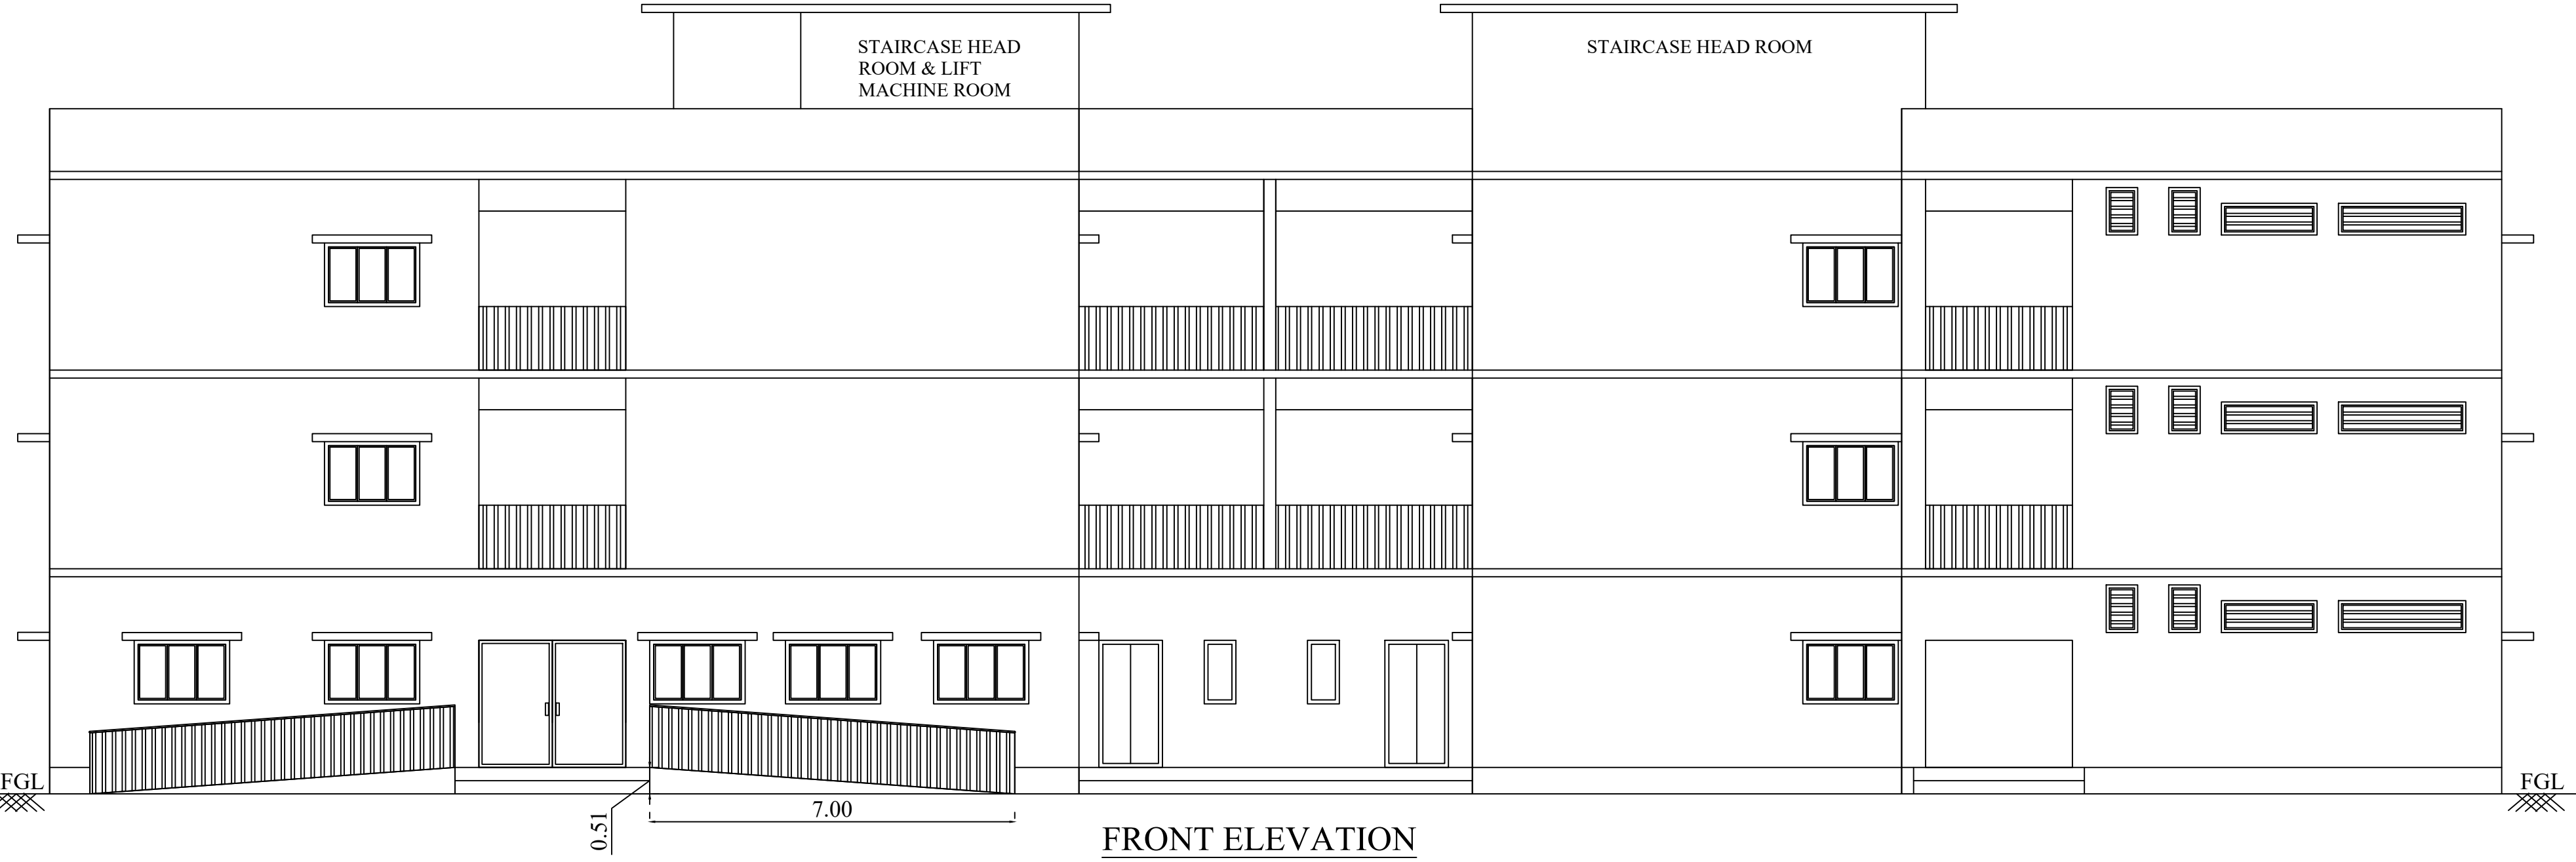

FRONT ELEVATION

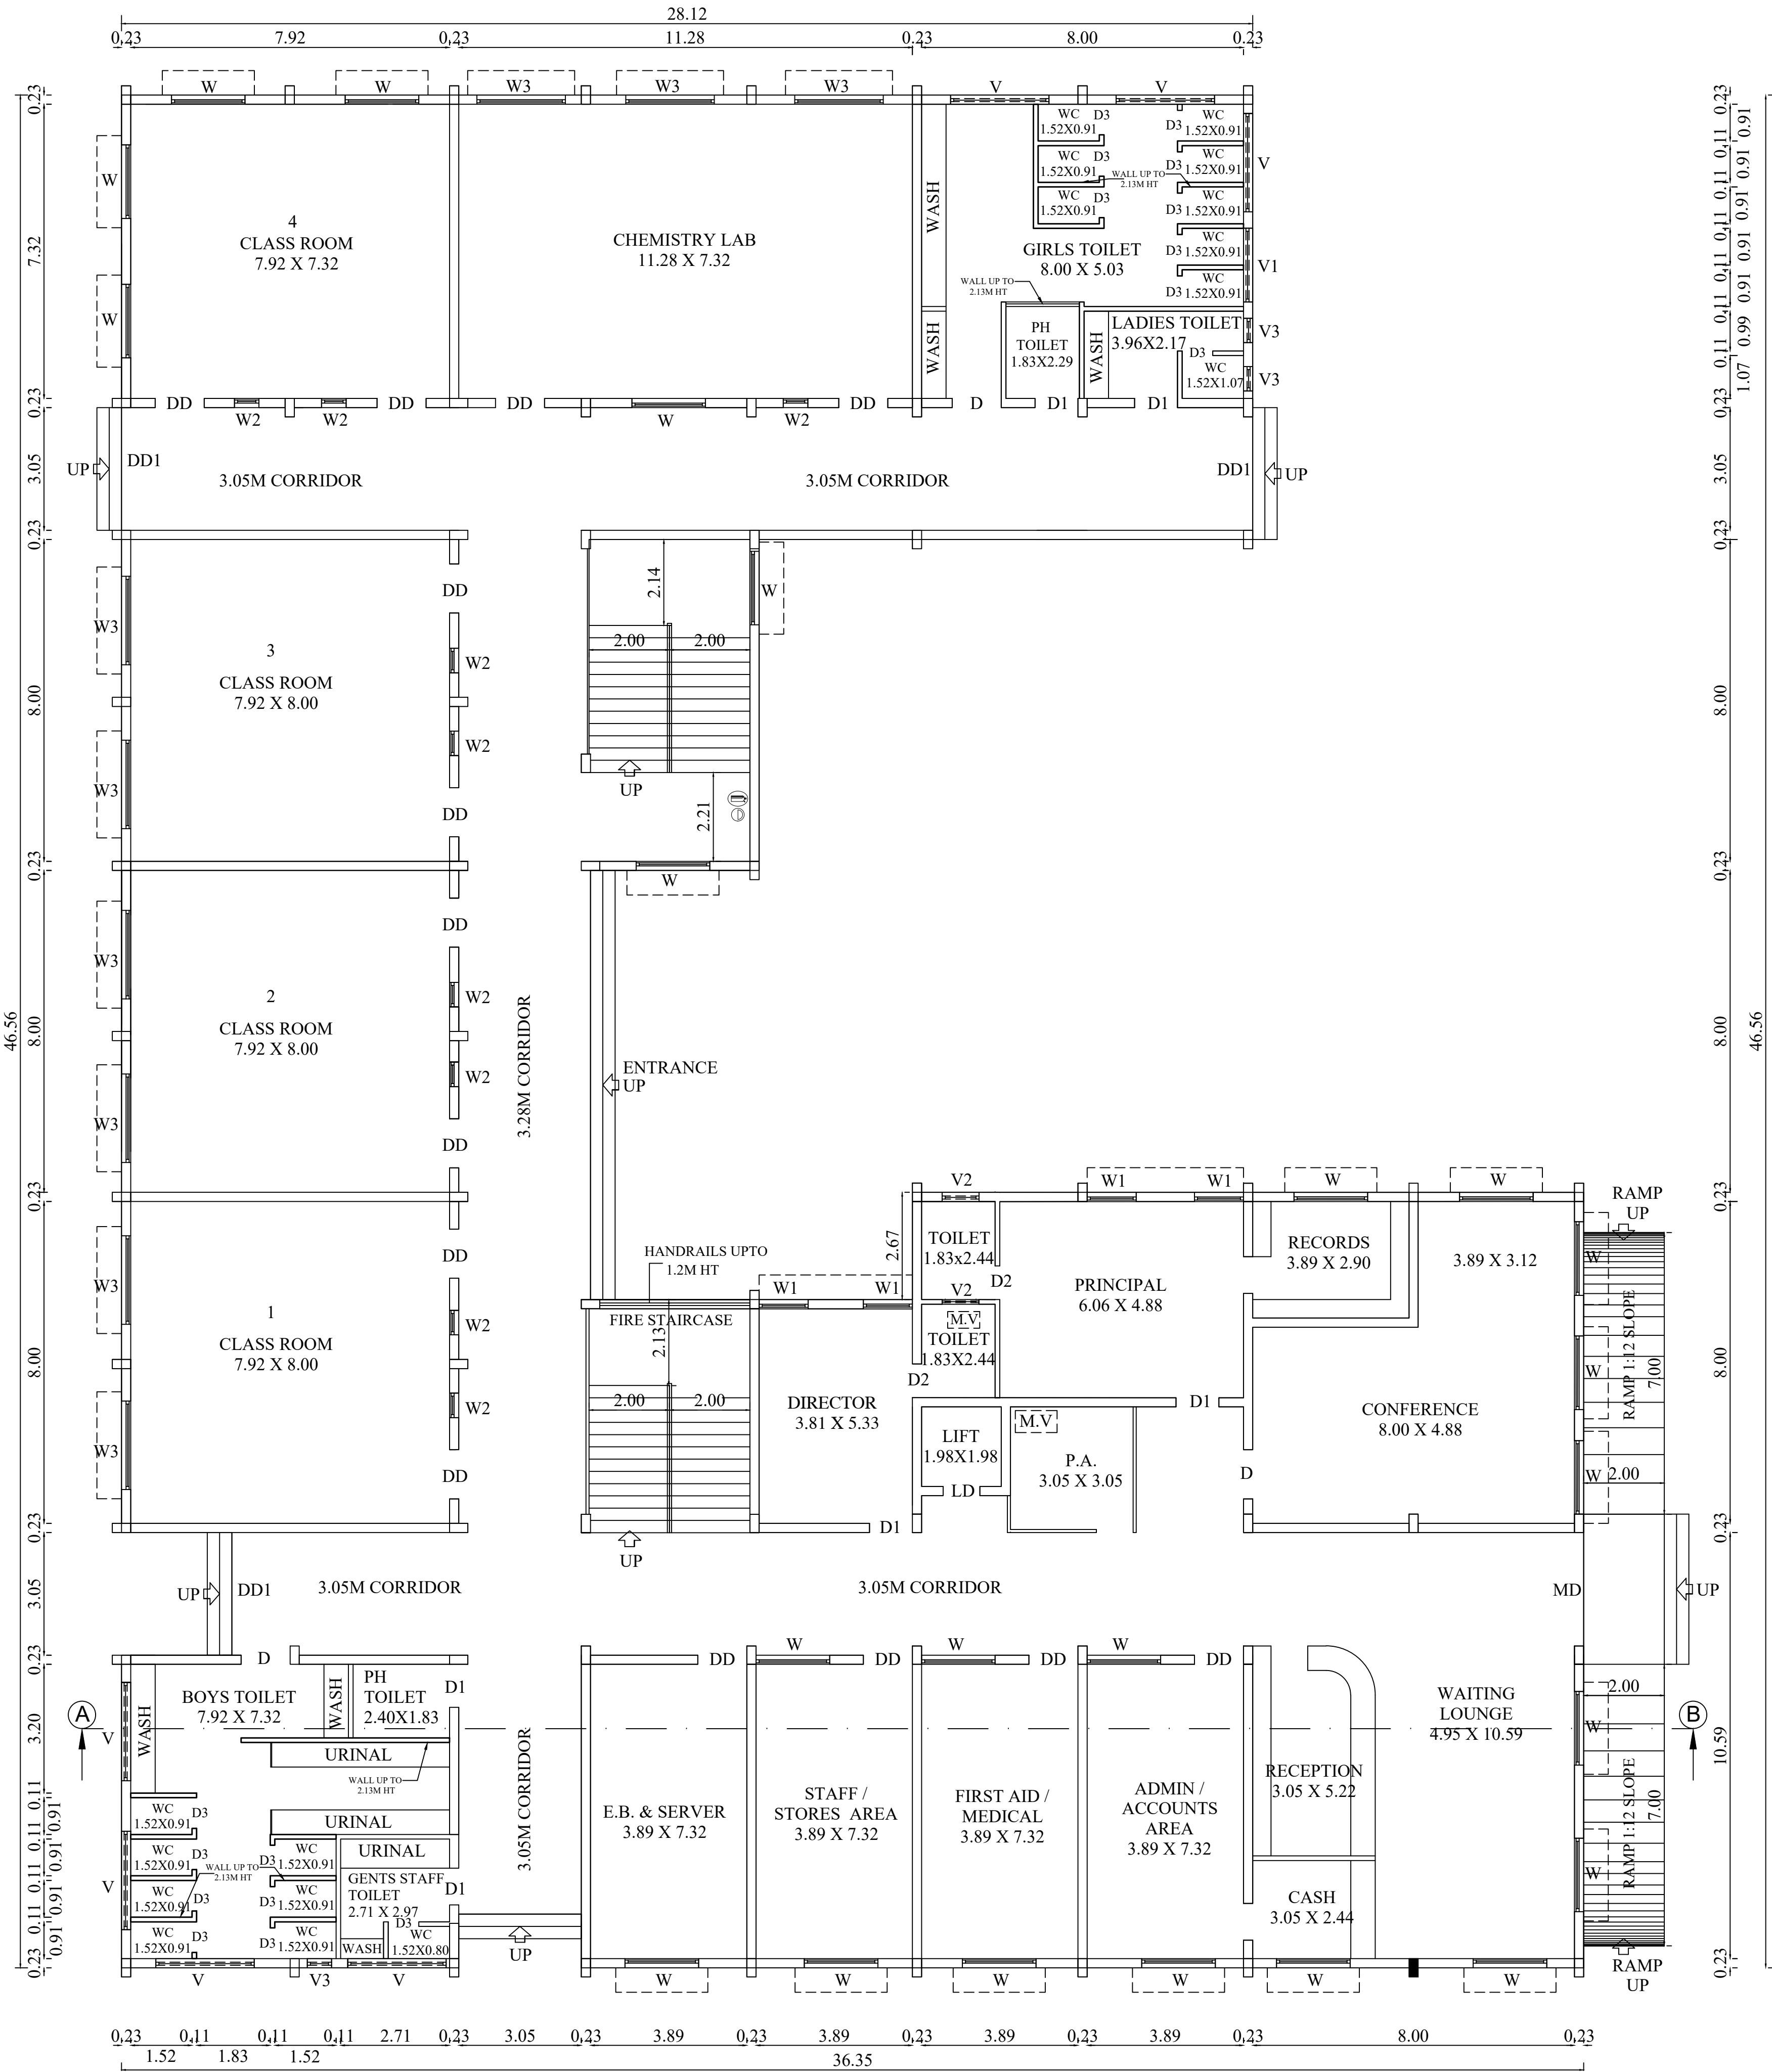

GROUND FLOOR PLAN


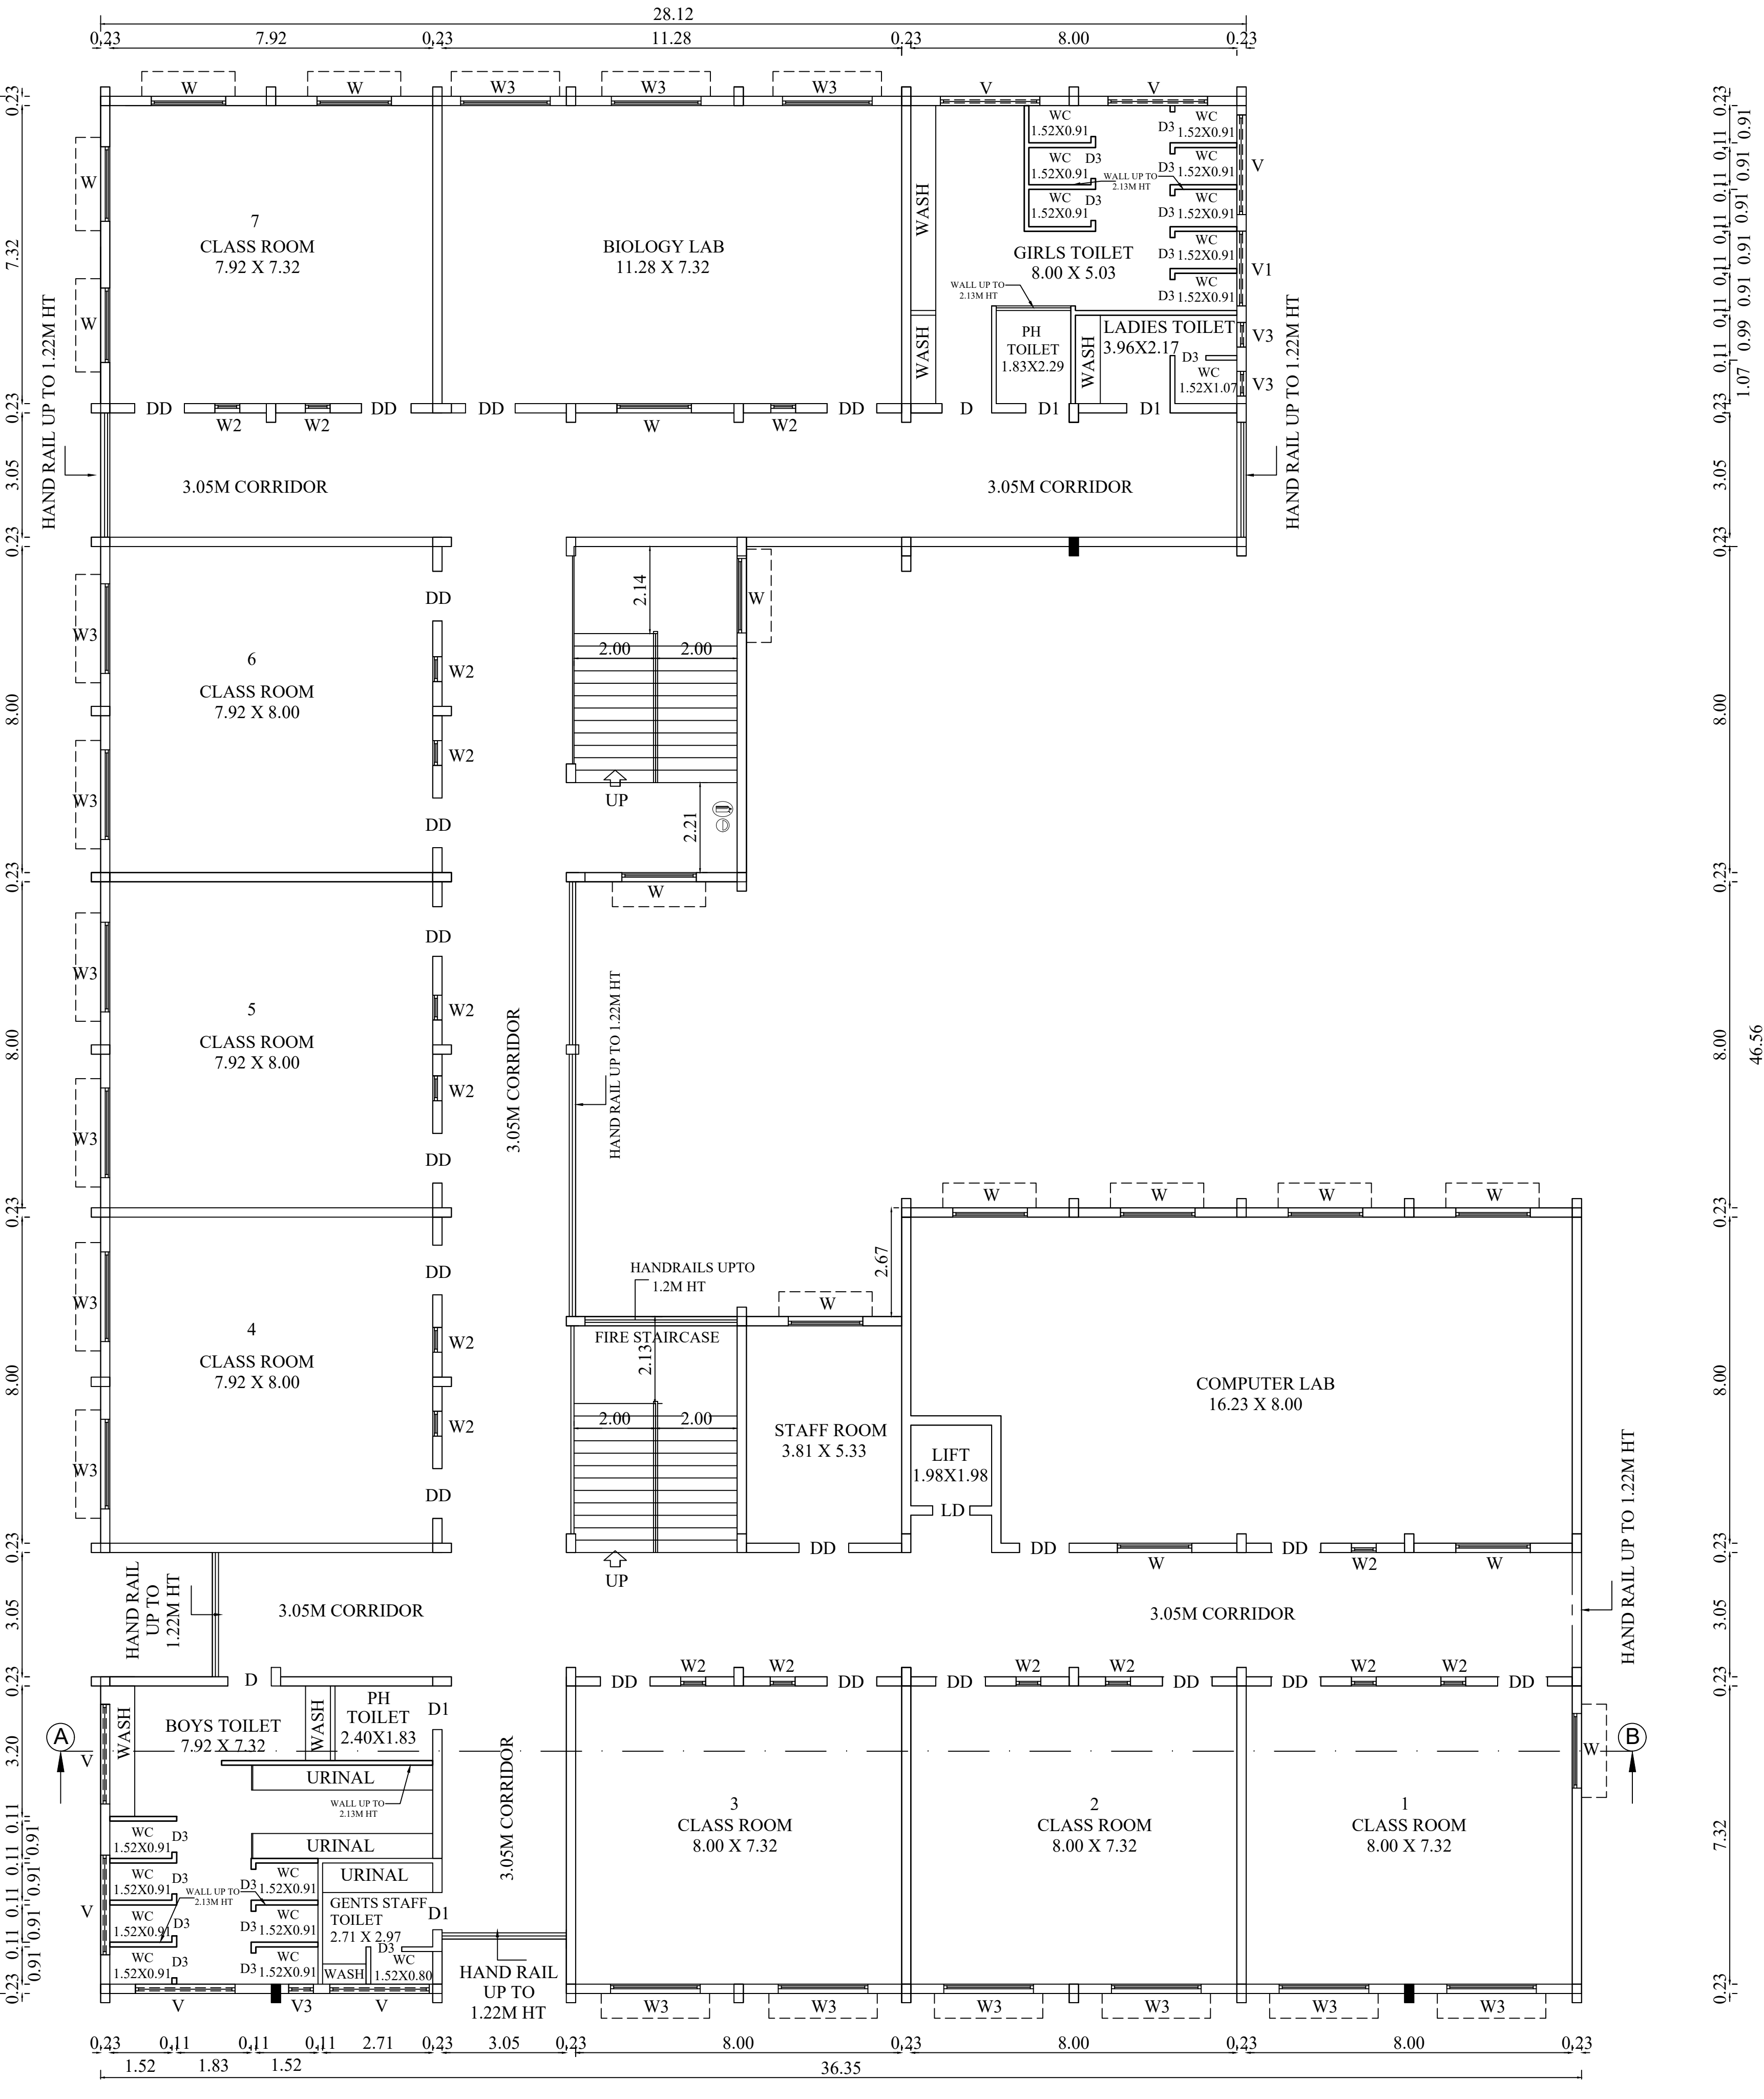


FIRST FLOOR PLAN

ng.ghhjigd;  
msth; cjtj tiuthsu;

e.fh[h  
tiuthsu;eiy-iii

R.Nkhfdh  
flblffiy/jil; cjtahsh;

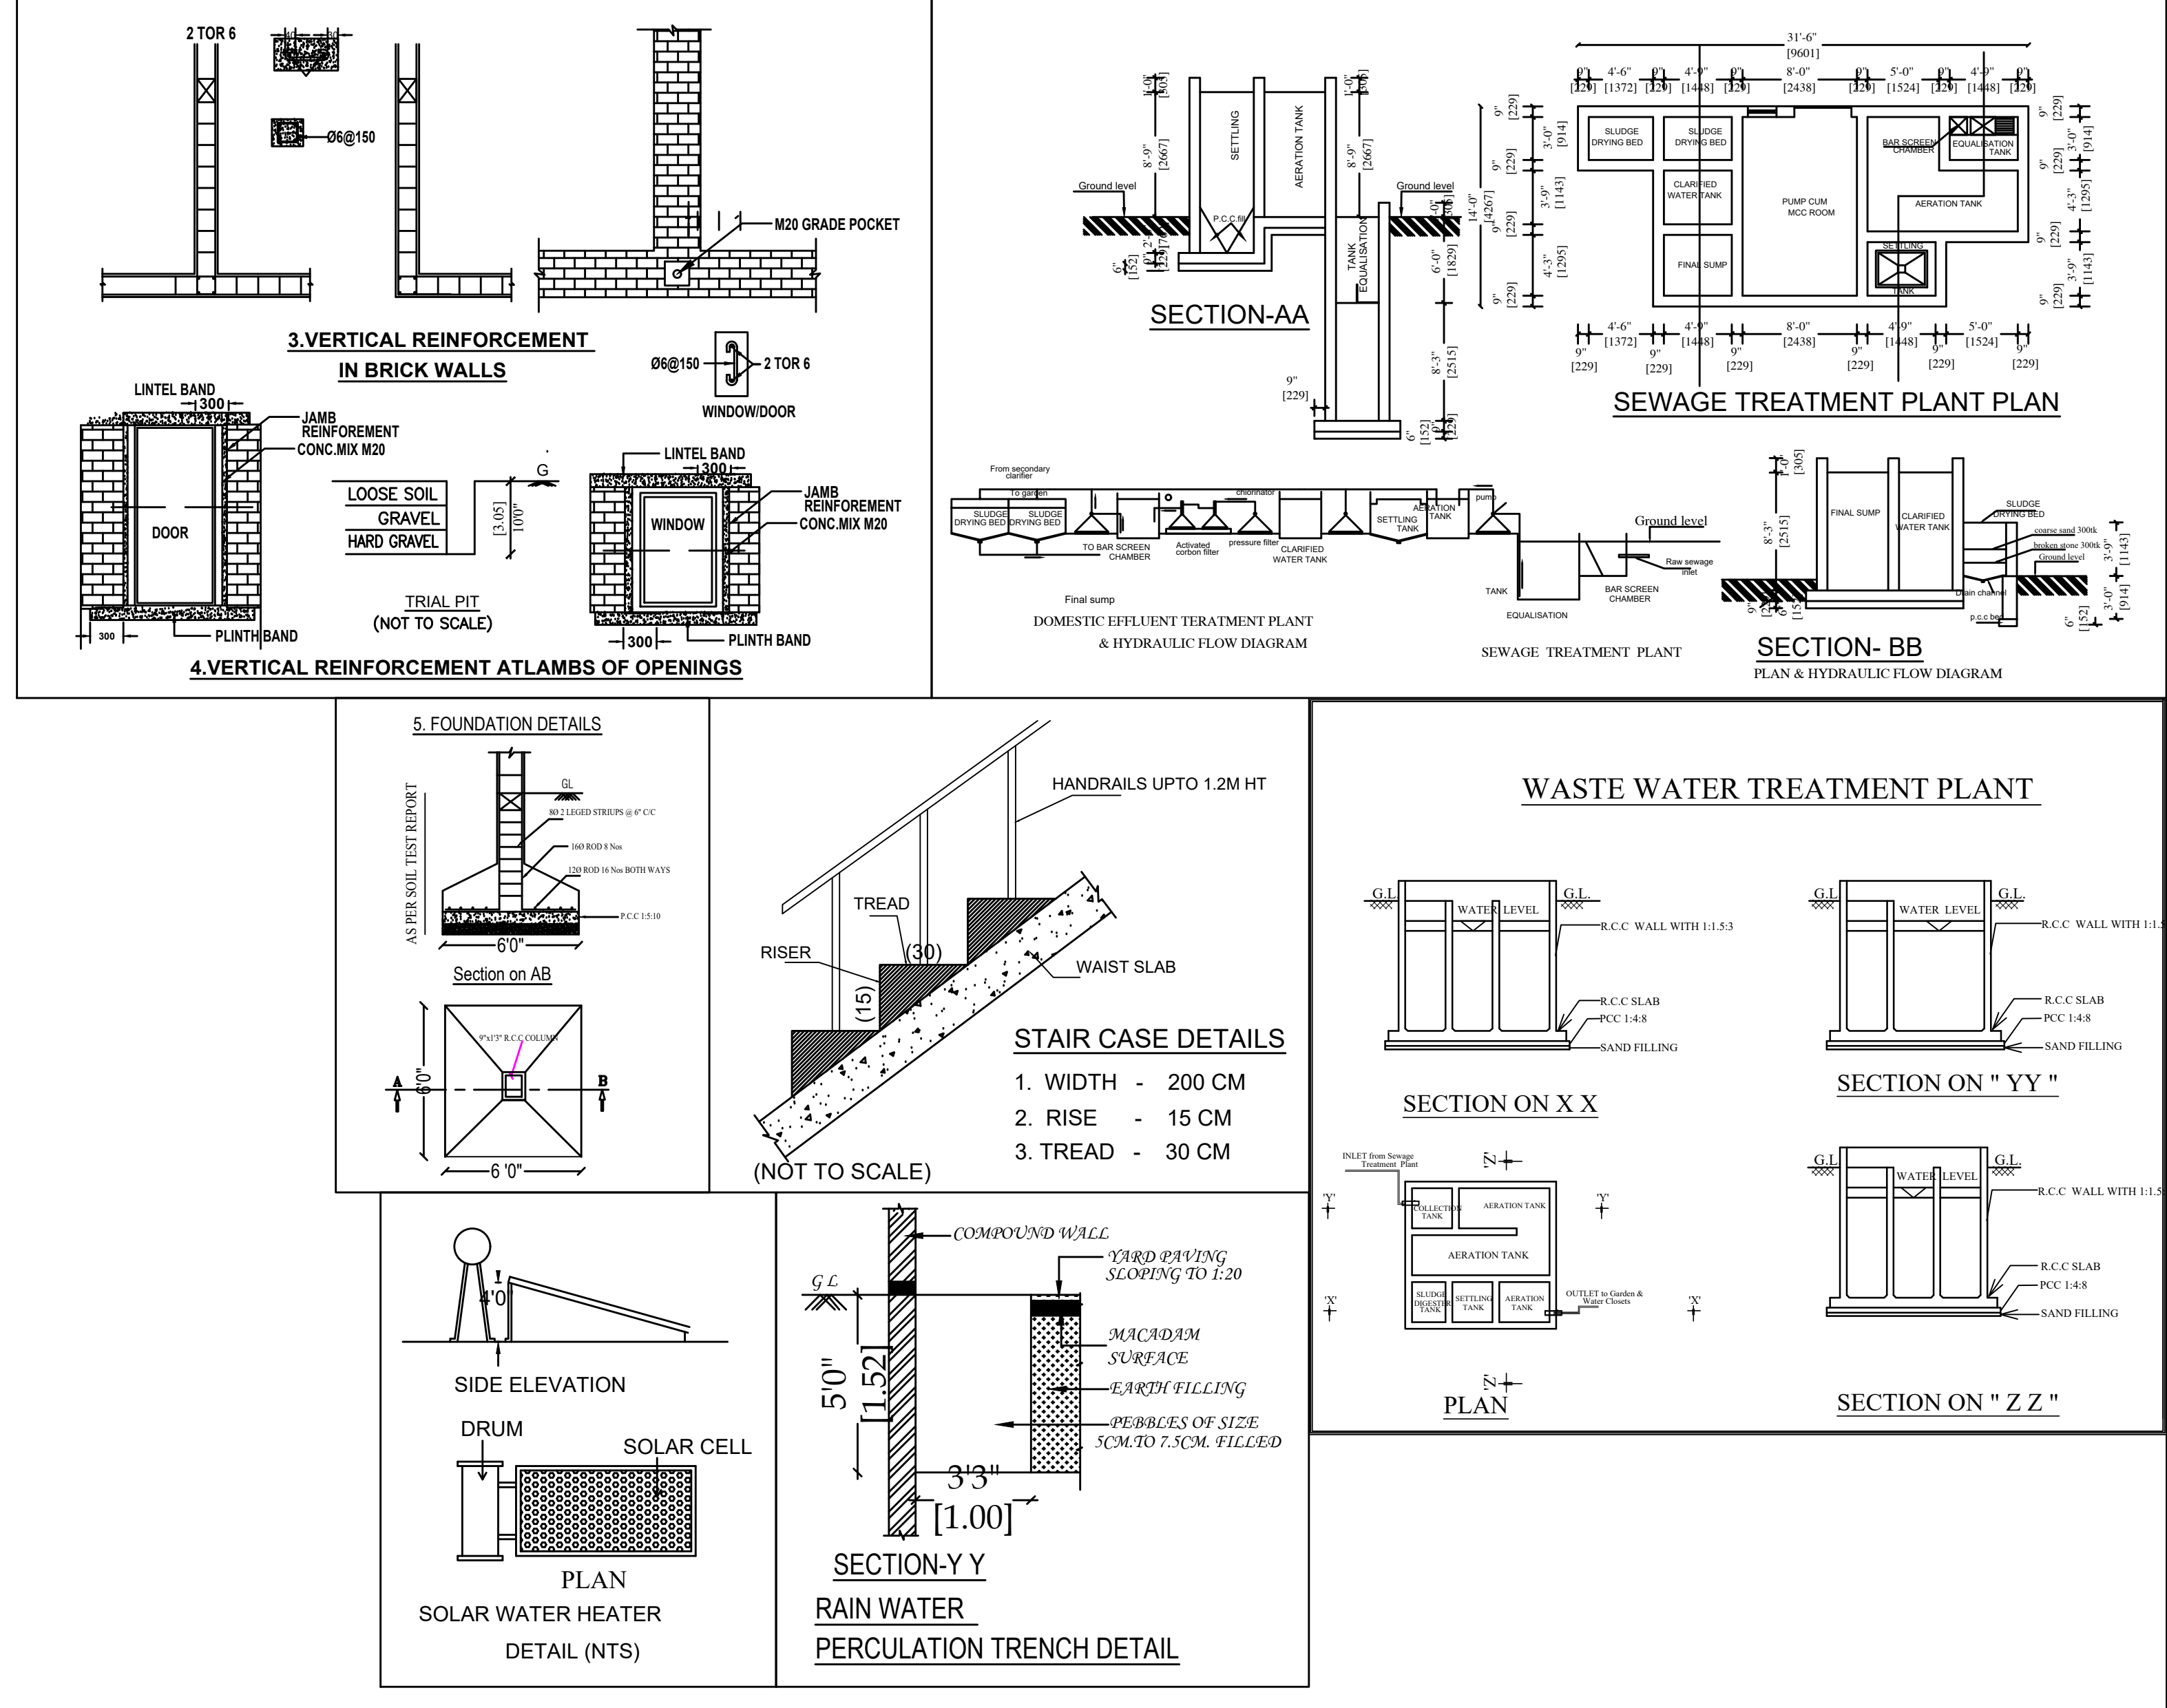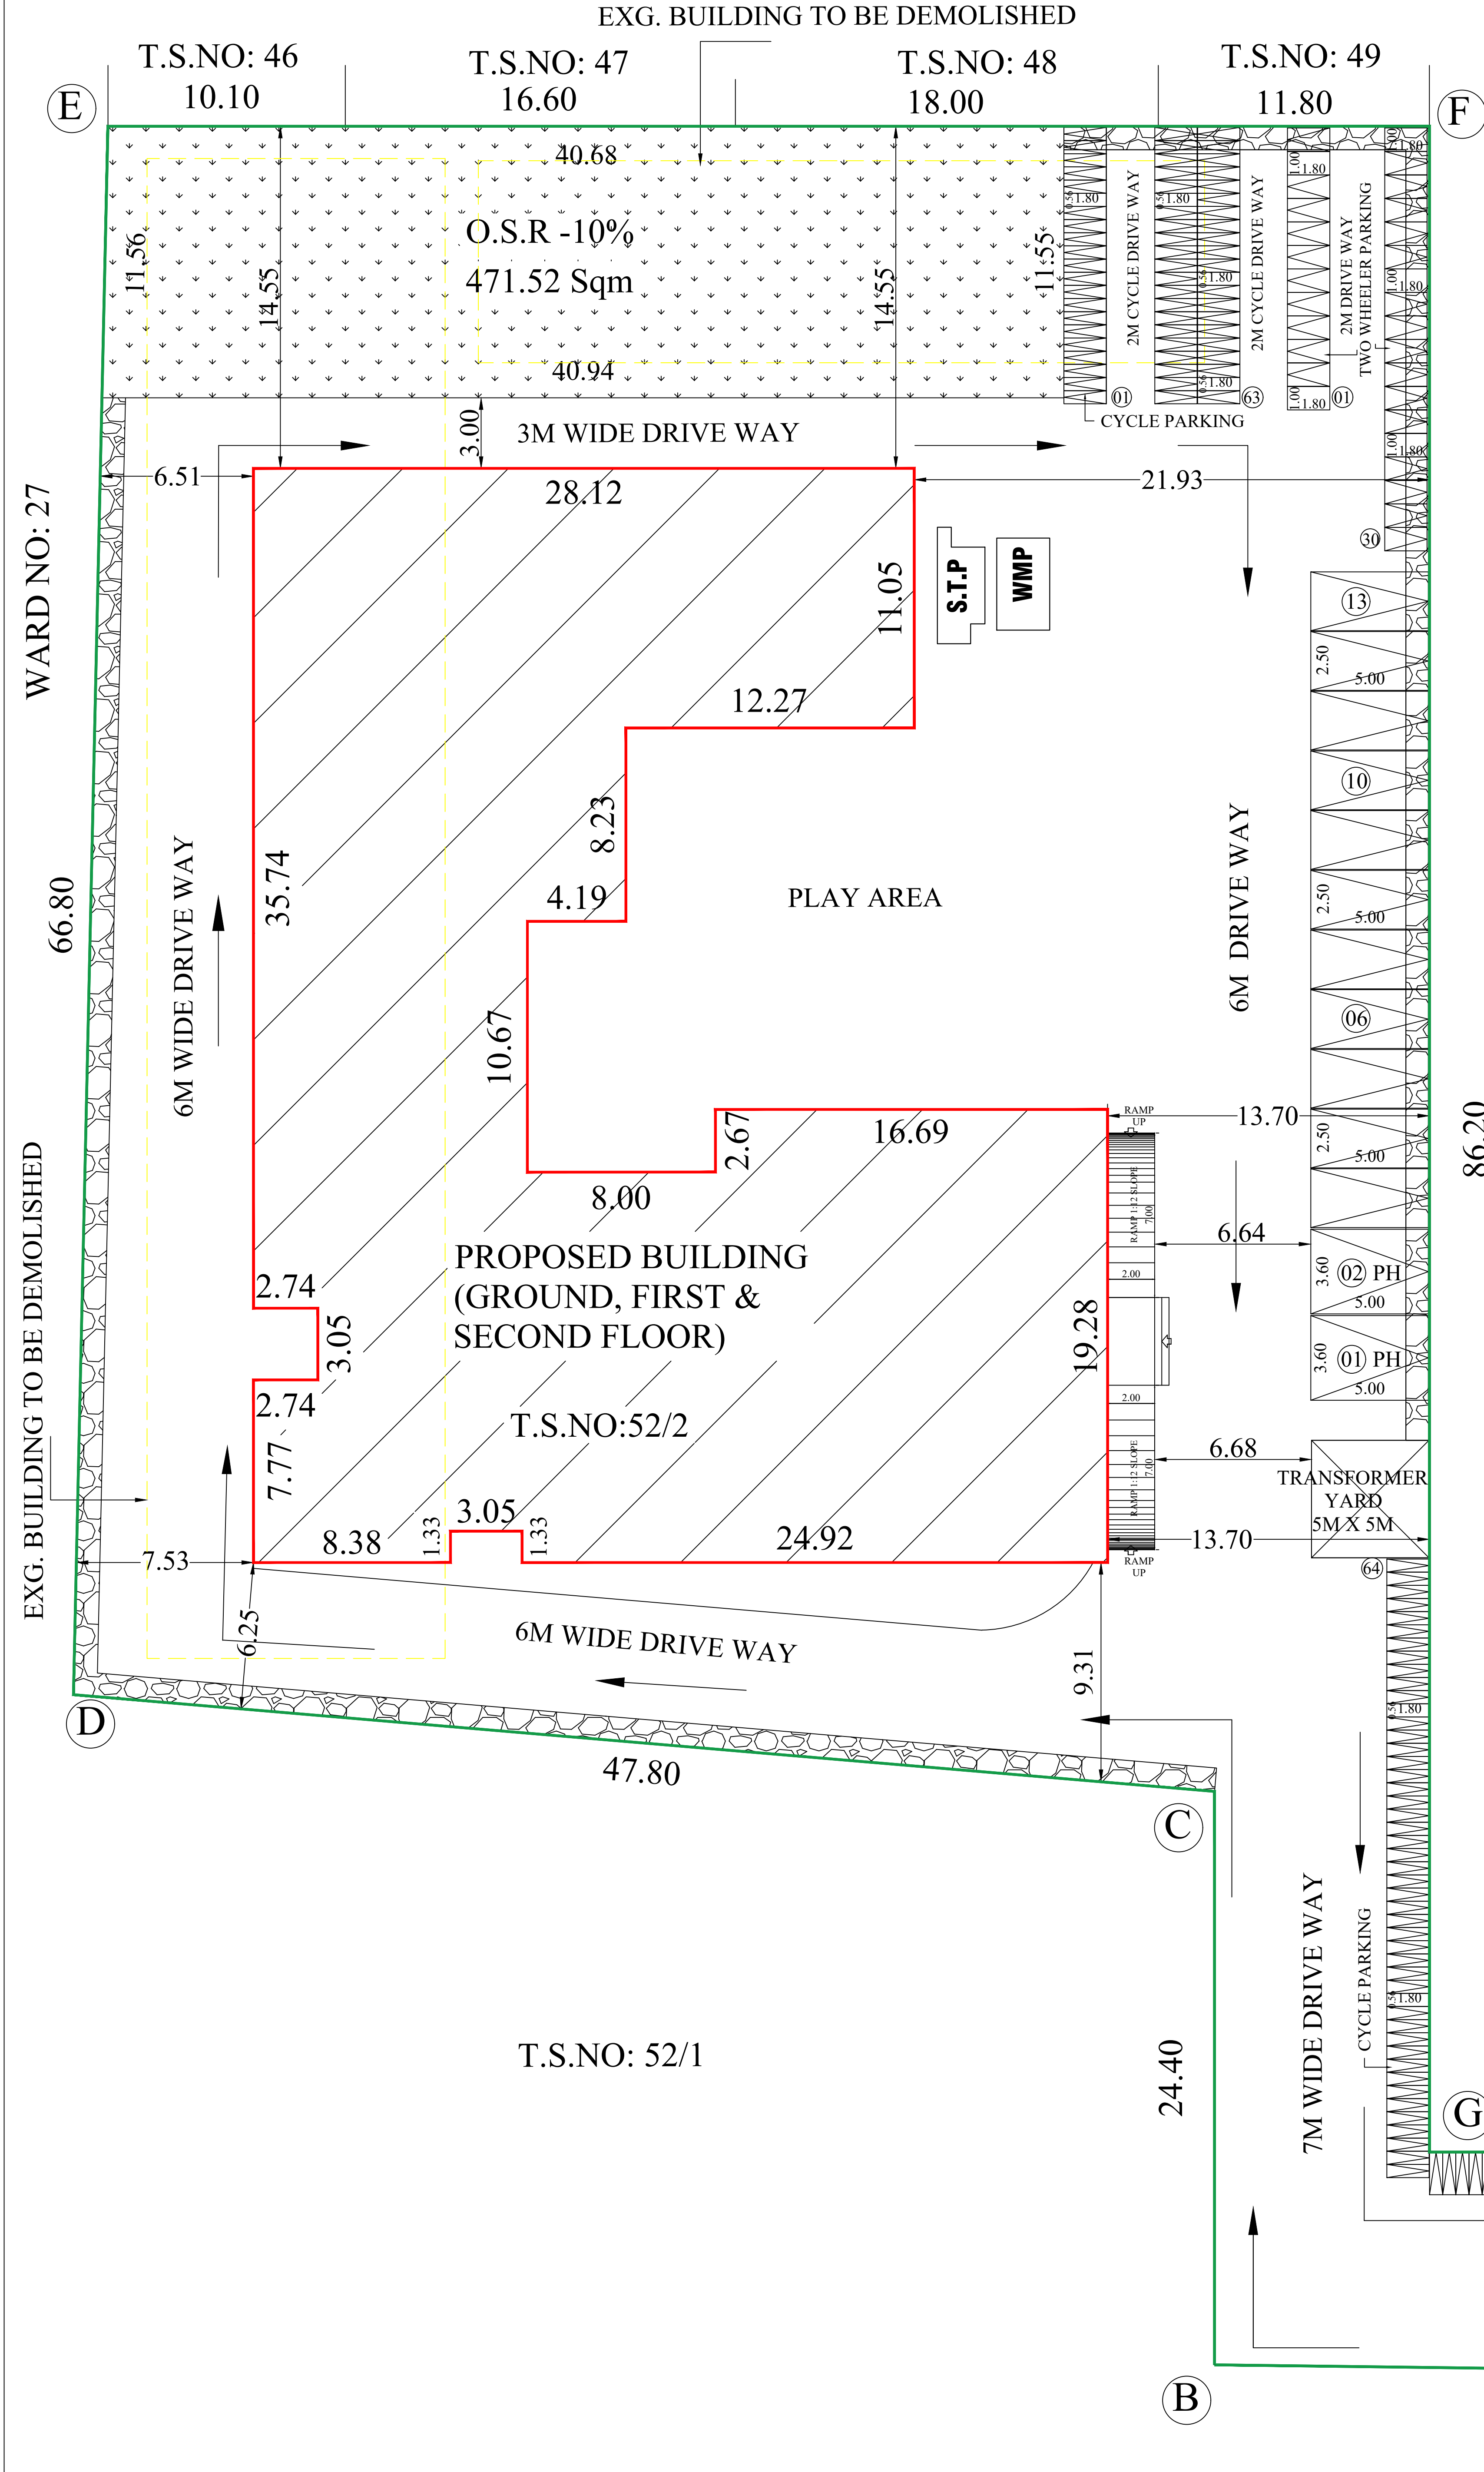

ONLINE APPLICATION NO-SWP/BPA/004588/2022  
PLANNING PERMISSION NO : 109/2023  
LP/CLPA NO : 99/2023

SITE PLAN

SITE PLAN

SHEET NO: 1/3

PLAN SHOWING THE PROPOSED CONSTRUCTION OF GROUND, FIRST & SECOND FLOOR SCHOOL BUILDING IN WARD NO: 24, BLOCK NO: 44, T.S.NO: 52/2 (OLD S.F.NO: 97/3P & 97/2P) AT KRISHNARAYAPURAM VILLAGE, COIMBATORE CORPORATION.

North

Scale 1:200

AREA DETAILS:-

AREA OF THE SITE : 4662.00 Sqm

| Floor Name    | FSI Area (in Sqm) | Non-FSI Area (in Sqm) | Total Area (in Sqm) |
|---------------|-------------------|-----------------------|---------------------|
| GROUND FLOOR  | 1201.35           | -                     | 1201.35             |
| FIRST FLOOR   | 1201.35           | -                     | 1201.35             |
| SECOND FLOOR  | 1201.35           | -                     | 1201.35             |
| TERRACE FLOOR | -                 | 82.40                 | 82.40               |
| TOTAL         | 3604.05           | 82.40                 | 3686.45             |

AREA OF OPEN SPACE : 3460.65 Sqm

NOTE:

FSI = 3604.05 / 4662.00 = 0.77

PARKING DETAILS:

| PARKING NAME | REQUIRED | PROVIDED         |
|--------------|----------|------------------|
| CAR          | 04       | 13 (PH Included) |
| TWO WHEELER  | 20       | 30               |
| CYCLE        | 194      | 196              |

O.S.R 10%

O.S.R REQUIRED : 466.20 Sqm (10%)

O.S.R PROVIDED : 471.52 Sqm (10.11%)

REFERENCE

- SITE BOUNDARY

- PROPOSED BUILDING (A,B,C...H)

- EXG. BUILDING TO BE DEMOLISHED

- EXISTING ROAD

**R.N.Krishna Kumar** B.Arch.,  
CA/2015/73097  
LPA/CE/19/07/089  
**GK ASSOCIATES**  
No : 603, 100 Feet Road, Gandhipuram  
Coimbatore - 641 012.  
Ph : 0422 - 4220046, 99442 11111  
Construction Engineer

**R.N.Krishna Kumar** B.Arch.,  
CA/2015/73097  
LPA/RA/GR/19/03/006  
**GK ASSOCIATES**  
No : 603, 100 Feet Road, Gandhipuram  
Coimbatore - 641 012.  
Ph : 0422 - 4220046, 99442 11111  
Architect

**R.PRAKASH** M.E., (Structural)  
LPA/SE/Gr-1/19/05/044  
**GK ASSOCIATES**  
No : 603, 100 FEET ROAD, GANDHIPURAM  
COIMBATORE - 641 012.  
PHONE : 0422-4220046, 97503 40046  
Structural Engineer

Applicant

MEMBER SECRETARY / JOINT DIRECTOR (I/C)  
COIMBATORE LOCAL PLANNING AUTHORITY  
COIMBATORE

ng.ghhj j'gd;  
msthy c j t t i u t s u;

e.fthp[h  
t i u t s u; e p i y - III

R.Nkhfdh  
flplffiy/jpl c j t i a h s h;