


PLAN SHOWING THE PROPOSED CONSTRUCTION OF GROUND FLOOR R.C.C. ROOF RESIDENTIAL BUILDING AT S.F.No.498/18,
PATTA No.13361, PLOT NO.14(Part),15(Part), KONGU GARDEN, KUDI STREET,MARAVAPALAYAM,PARAMATHI VILLAGE AND PANCHAYAT,
PARAMATHI VELUR TALUK, NAMAKKAL DISTRICT.




FRONT ELEVATION

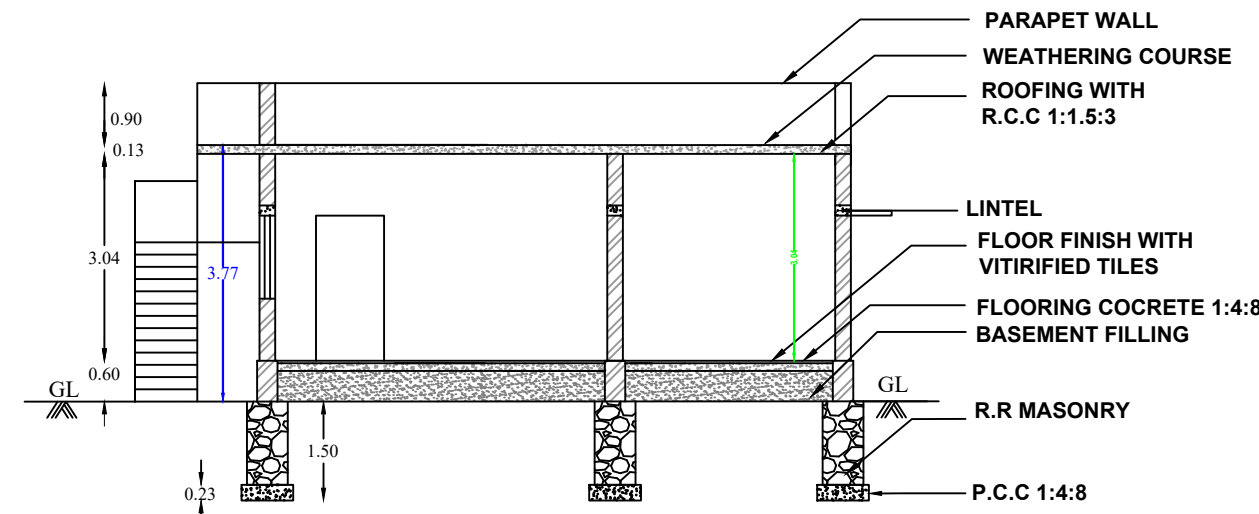


SECTION ON "AA"

SITE PLAN
(SCALE 1:100)

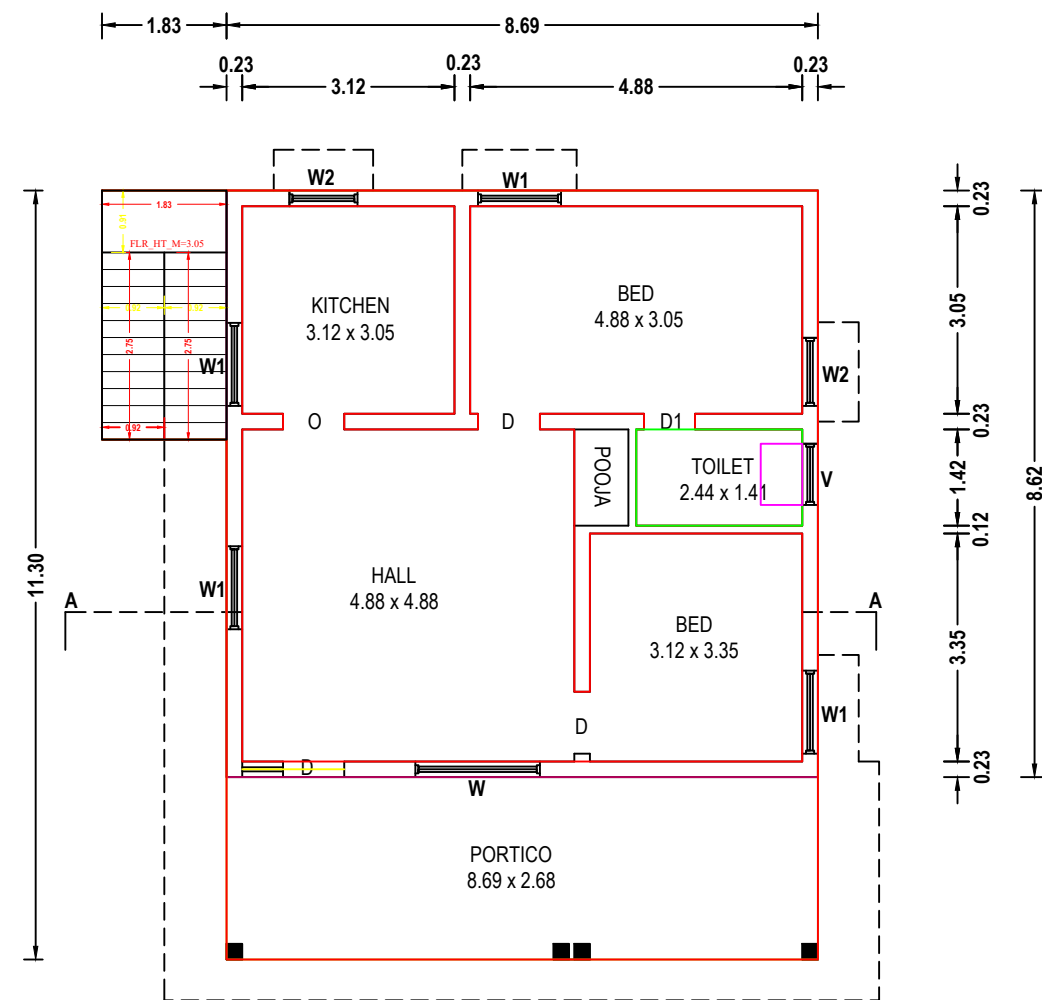


GROUND FLOOR PLAN

(SCALE 1:100)

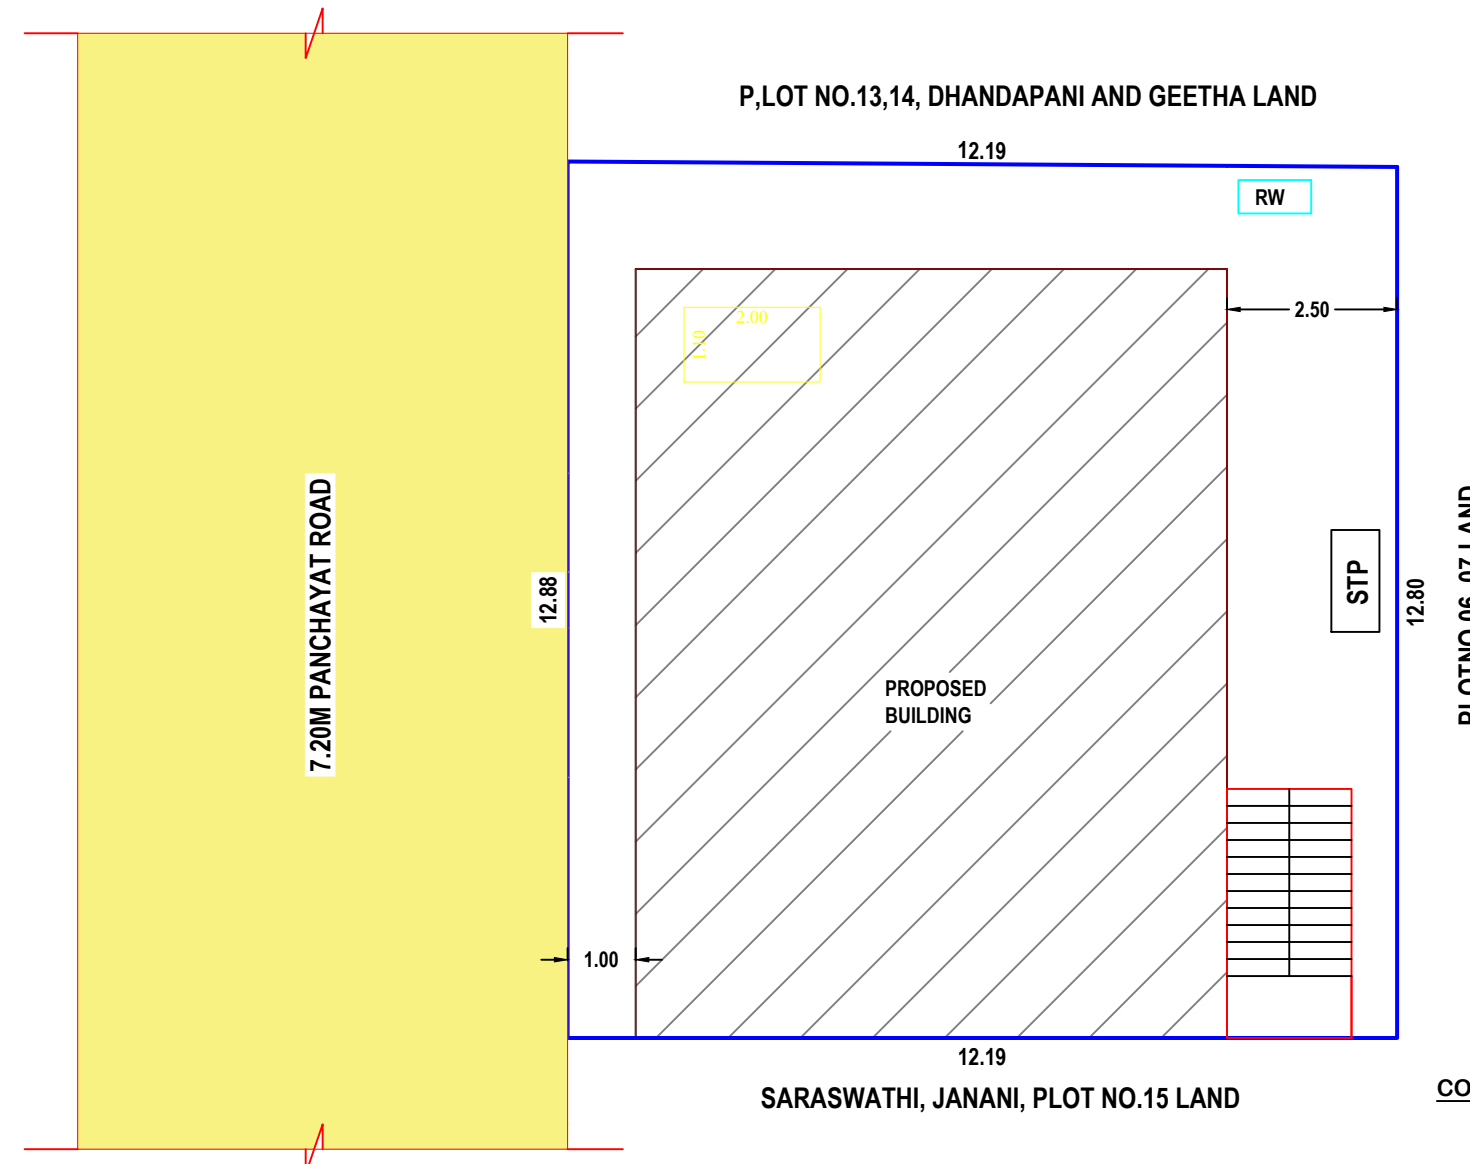


COLOUR INDEX :


- BOUNDARY SHOWN IN - [Blue line]
- PROPOSED SHOWN IN - [Red line]
- EXISTING ROAD IN - [Yellow line]

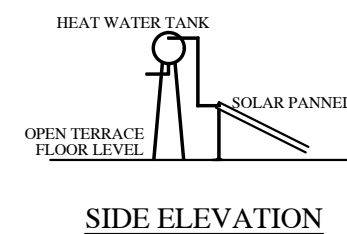


SIDE ELEVATION

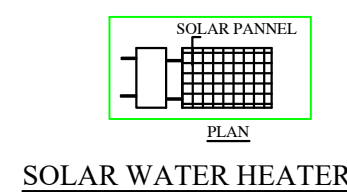

SOLAR WATER HEATER

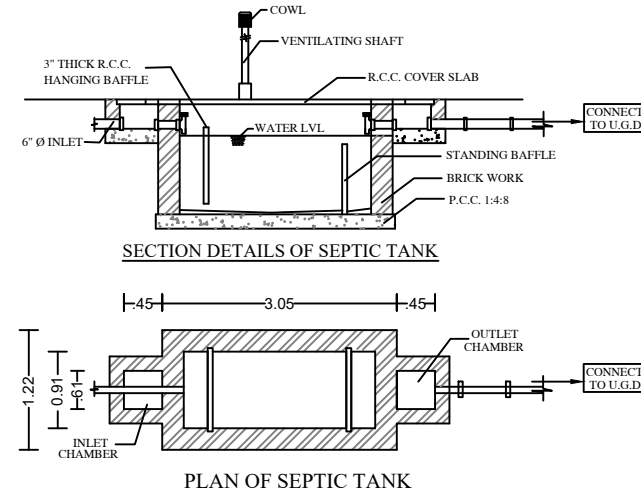

DETAILS OF SEPTIC TANK (N.T.S.)

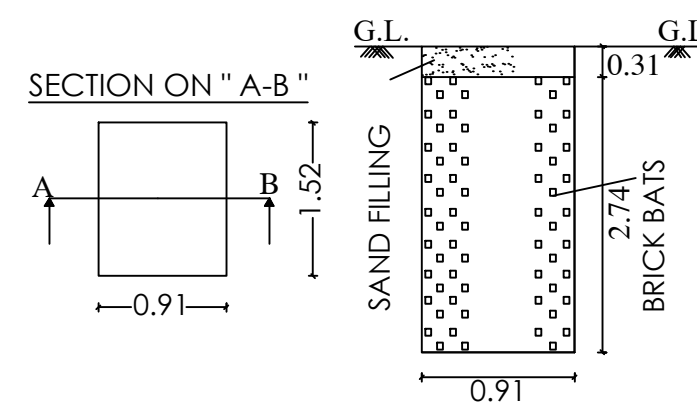

DETAILED PLAN OF RAINWATER
PERCOLATION AND COLLECTION PIT

SCALE - 1:100 ALL DIMENSIONS ARE IN METRE			
APPLICANT : Mr. K. KALIANNAN S/o. KARUPPANNAN			
JOINERIES			
1	MD - DOOR	5'0" x 7'0"	1.50 x 2.13
2	D - DOOR	3'0" x 7'0"	0.91 x 2.13
3	D1 - DOOR	2'6" x 7'0"	0.76 x 2.13
4	W - WINDOW	6'0" x 4'6"	1.83 x 1.37
5	W1 - WINDOW	4'0" x 4'0"	1.22 x 1.22
6	W2 - WINDOW	3'3" x 4'0"	1.00 x 1.22
7	V - VENTILATOR	3'0" x 2'0"	0.91 x 0.61
8	O - OPENING	3'3" x 7'0"	1.00 x 2.13
REFERENCE :-			
AREA DETAILS		SQ FT	SQ M
AREA OF THE SITE		1685.00	157.00
PLINTH AREA OF THE GROUND FLOOR		1129.17	104.90
CARPET AREA OF THE GROUND FLOOR		677.61	62.95
AREA OF THE OPEN SPACE		555.83	52.10
APPLICANT			
K. Karuppannan			
REGISTERED ENGINEER			
Er. T. DHEENADHAYALAN., D.C.E., Consulting Civil Engineer Licensed Building Surveyor Licensed Land Surveyor No. 2022/05/0082 67, Pappathi Amman Kovil Street Pothanur - 638 181, Namakkal District Cell : 98654 10123			