


**PLAN SHOWING THE PROPOSED R.C.C
ROOFED PRIVATE RESIDENTIAL
BUILDING IN GROUND AND FIRST FLOOR
IN S.F No: 700/B2B & 3B AT KALAPATTI
VILLAGE, COIMBATORE CORPORATION,
COIMBATORE NORTH TALUK
AND DISTRICT.**

Applicant Name: C.V. Sampath Kumar

SCALE = 1:200

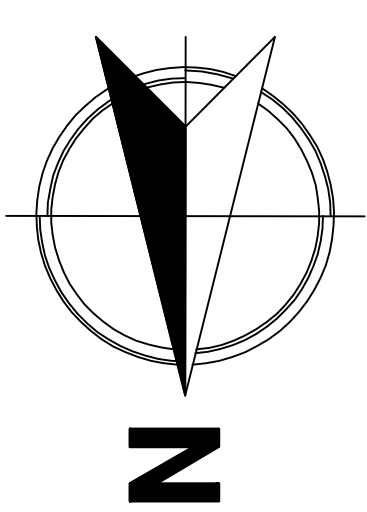

DRAWING TITLE:
**PLAN OF PRIVATE RESIDENTIAL BUILDING IN GROUND
AND FIRST FLOOR**

AREA DETAILS:-

DETAILS	IN Sq.m
AREA OF THE LAND (As per Document)	3551.09
AREA OF THE LAND (As per Patta)	3545.00

BUILDING HEIGHT

BUILDING HEIGHT = 7.01 m

PARKING DETAILS	REQUIRED	PROVIDED
TOTAL CAR PARKING	18	18

FLOOR	FSI AREA	NON-FSI AREA	TOTAL	No OF DWELLINGS	PARKING REQUIRED
Ground Floor	1010.13		1010.13	01	18 Nos
First Floor	345.13		345.13		
Head Room		27.54	27.54		
TOTAL	1355.26	27.54	1382.80		

F.S.I CALCULATION

$$\text{FLOOR SPACE INDEX} = \frac{1355.26}{3545} = 0.38 \%$$


NOTE :- ALL DIMENSIONS ARE IN METER.

Online application No.	: SWP/EP/A/004/795/2022
LP/CLPA No.	: 170/2023
P.P. No.	: 194/2023
Draughtsman-III	: G.Balamurugan


APPLICANT

E.R. BOOPATHY B.E.
Registered Engineer Grade - I (RE)
Reg. No: Coimbatore LPA/REG-4/9003/002
1st, V/LK Garden, Opp. to: N.G.P. College,
Sitra Road, Kalappatt, Coimbatore - 641048.
PH: 9854033324, 9843179797


REGISTERED ENGINEER

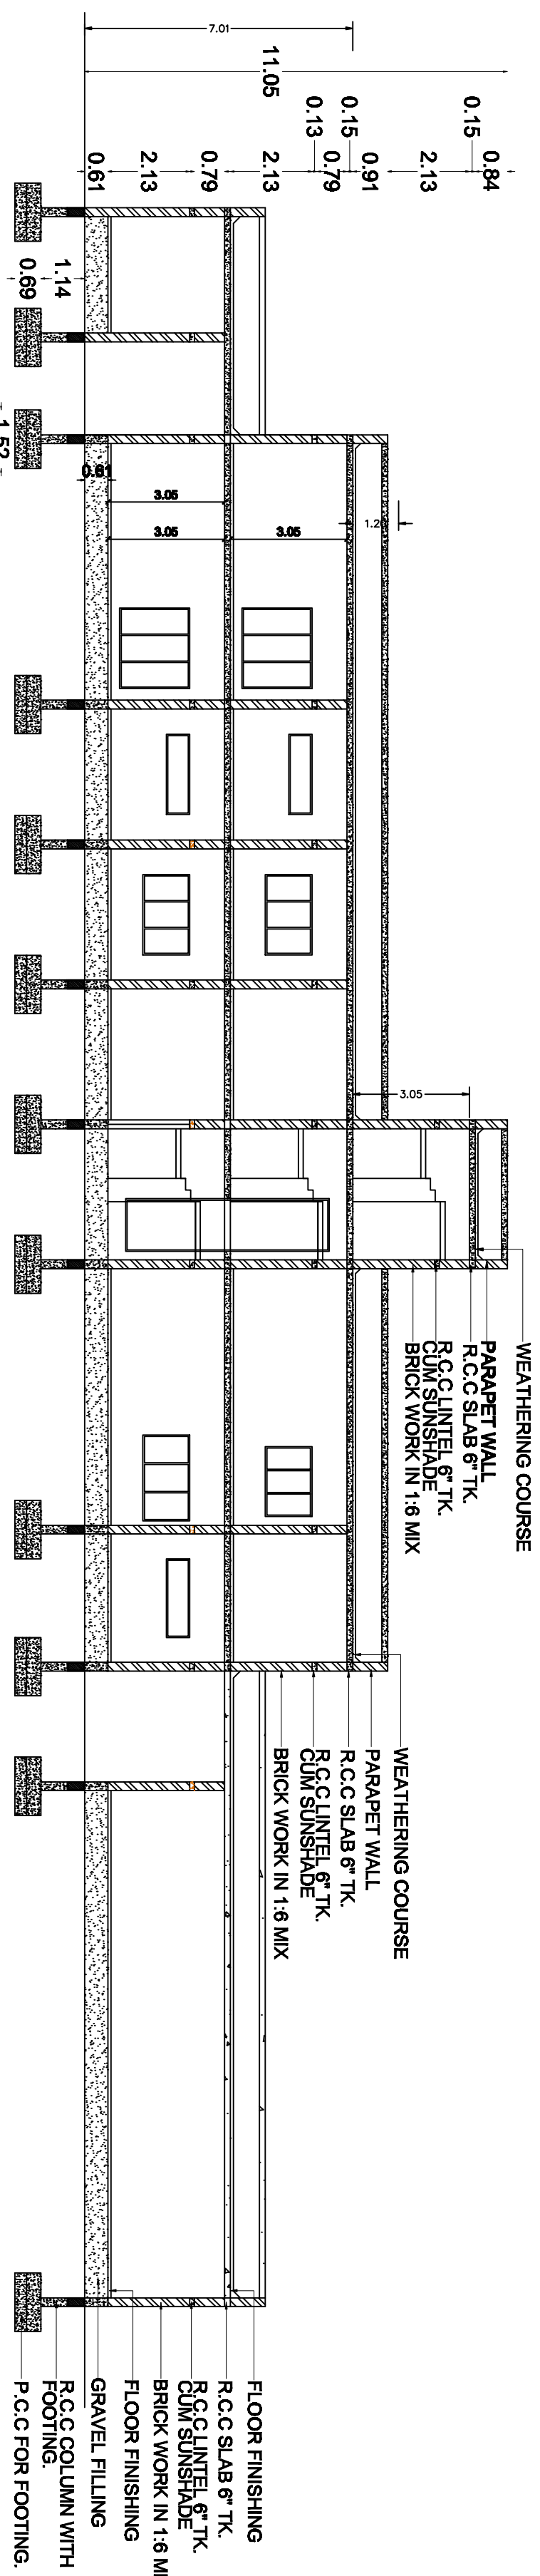


CROSS SECTION AT A-A

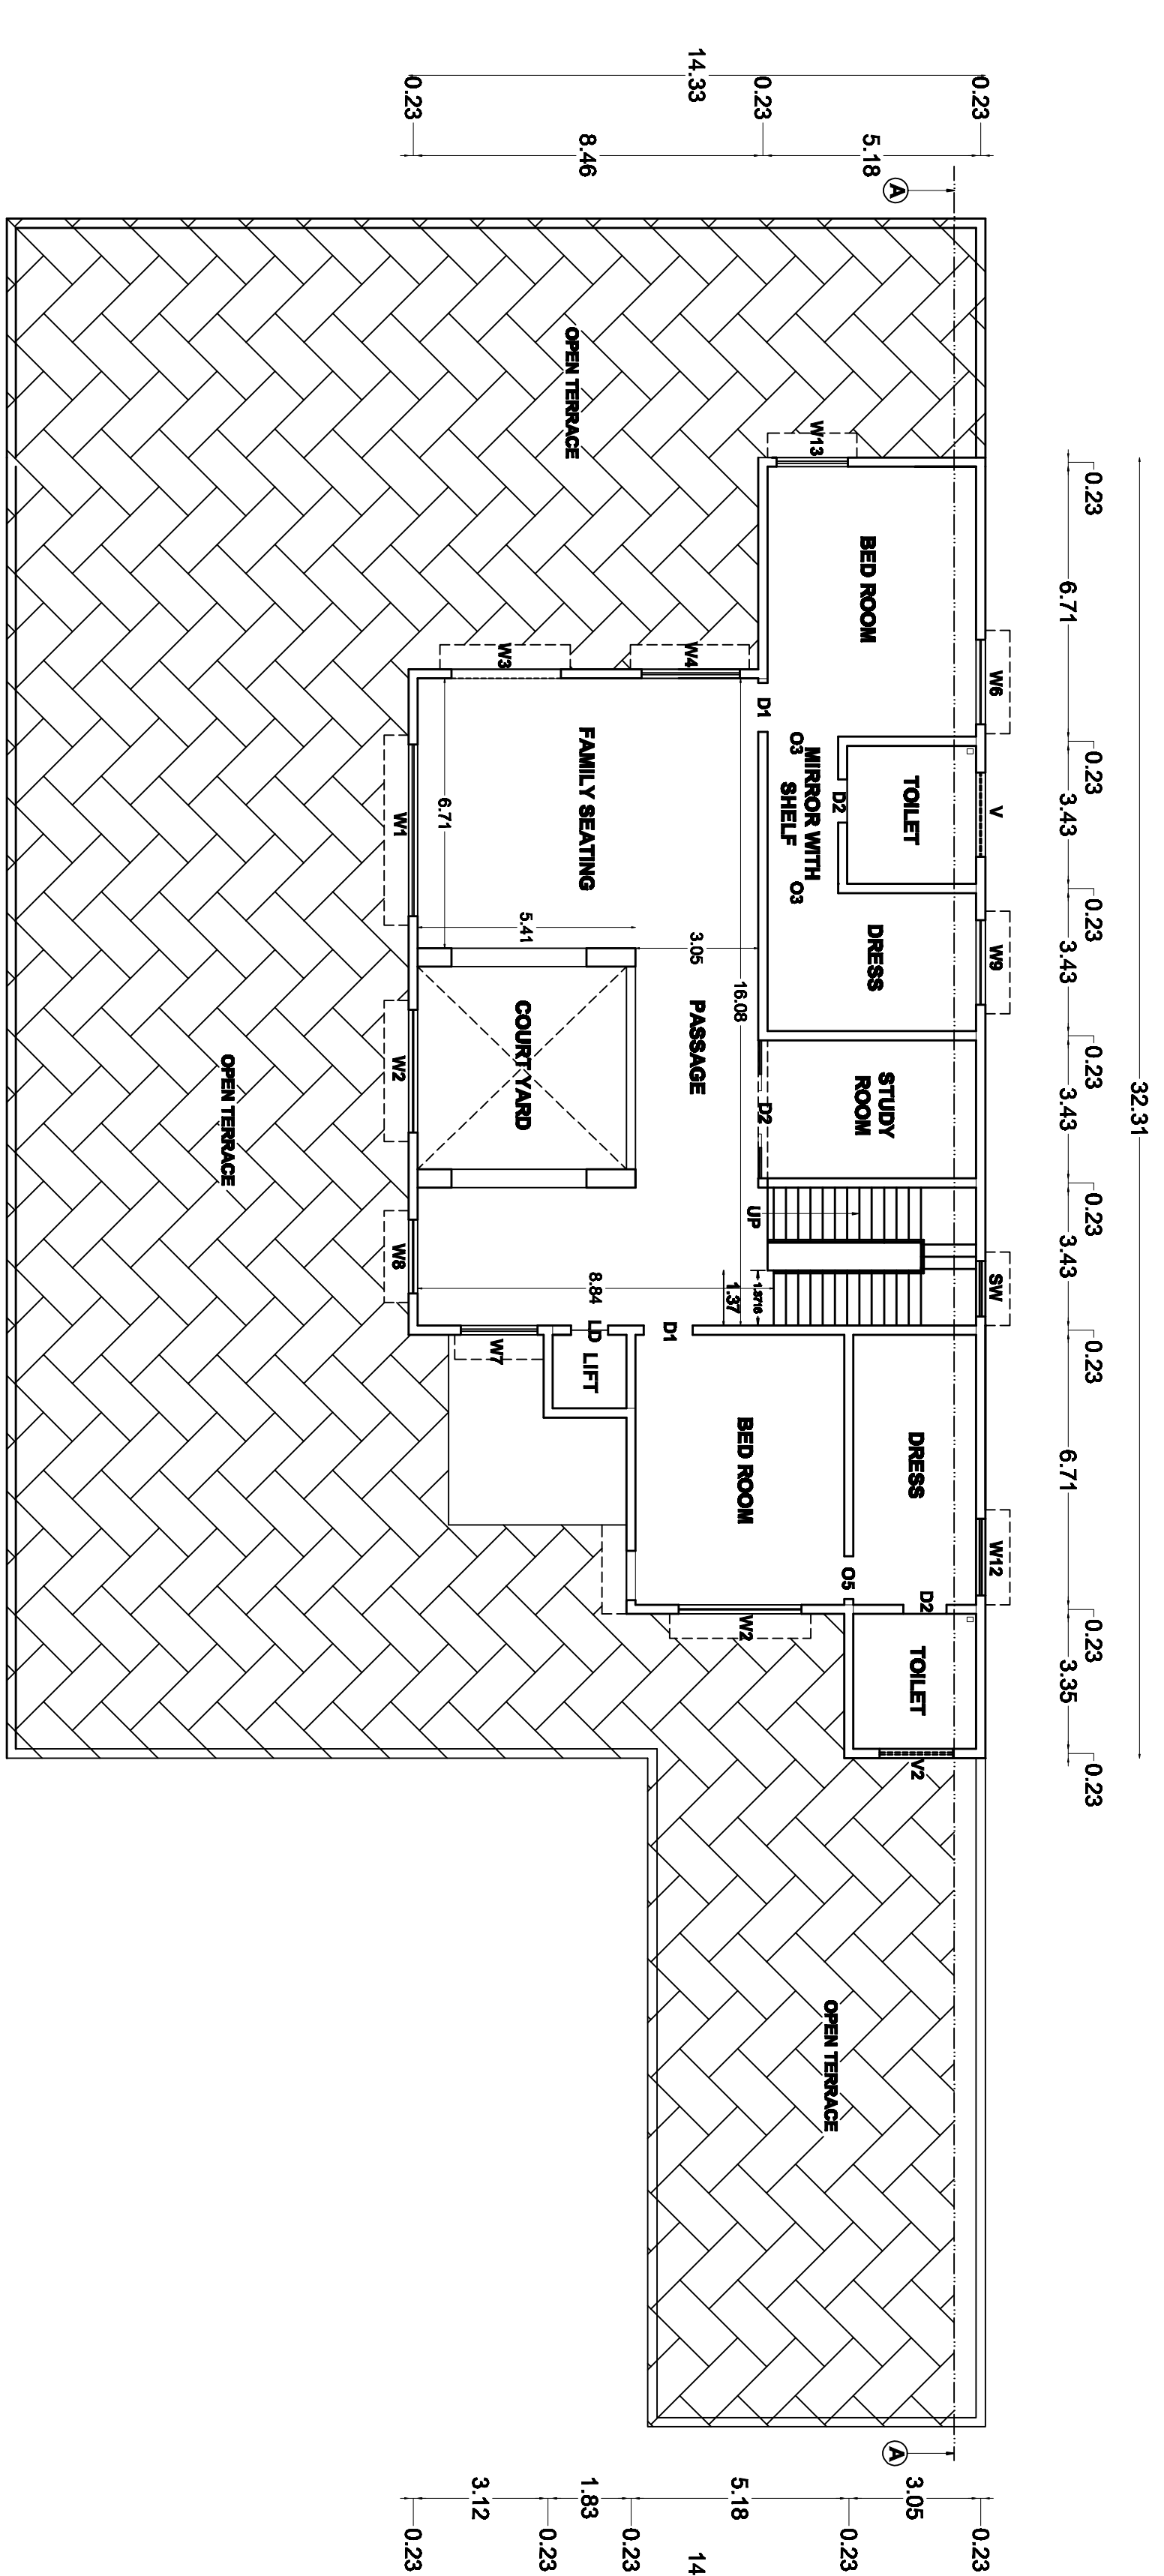

FIRST FLOOR PLAN

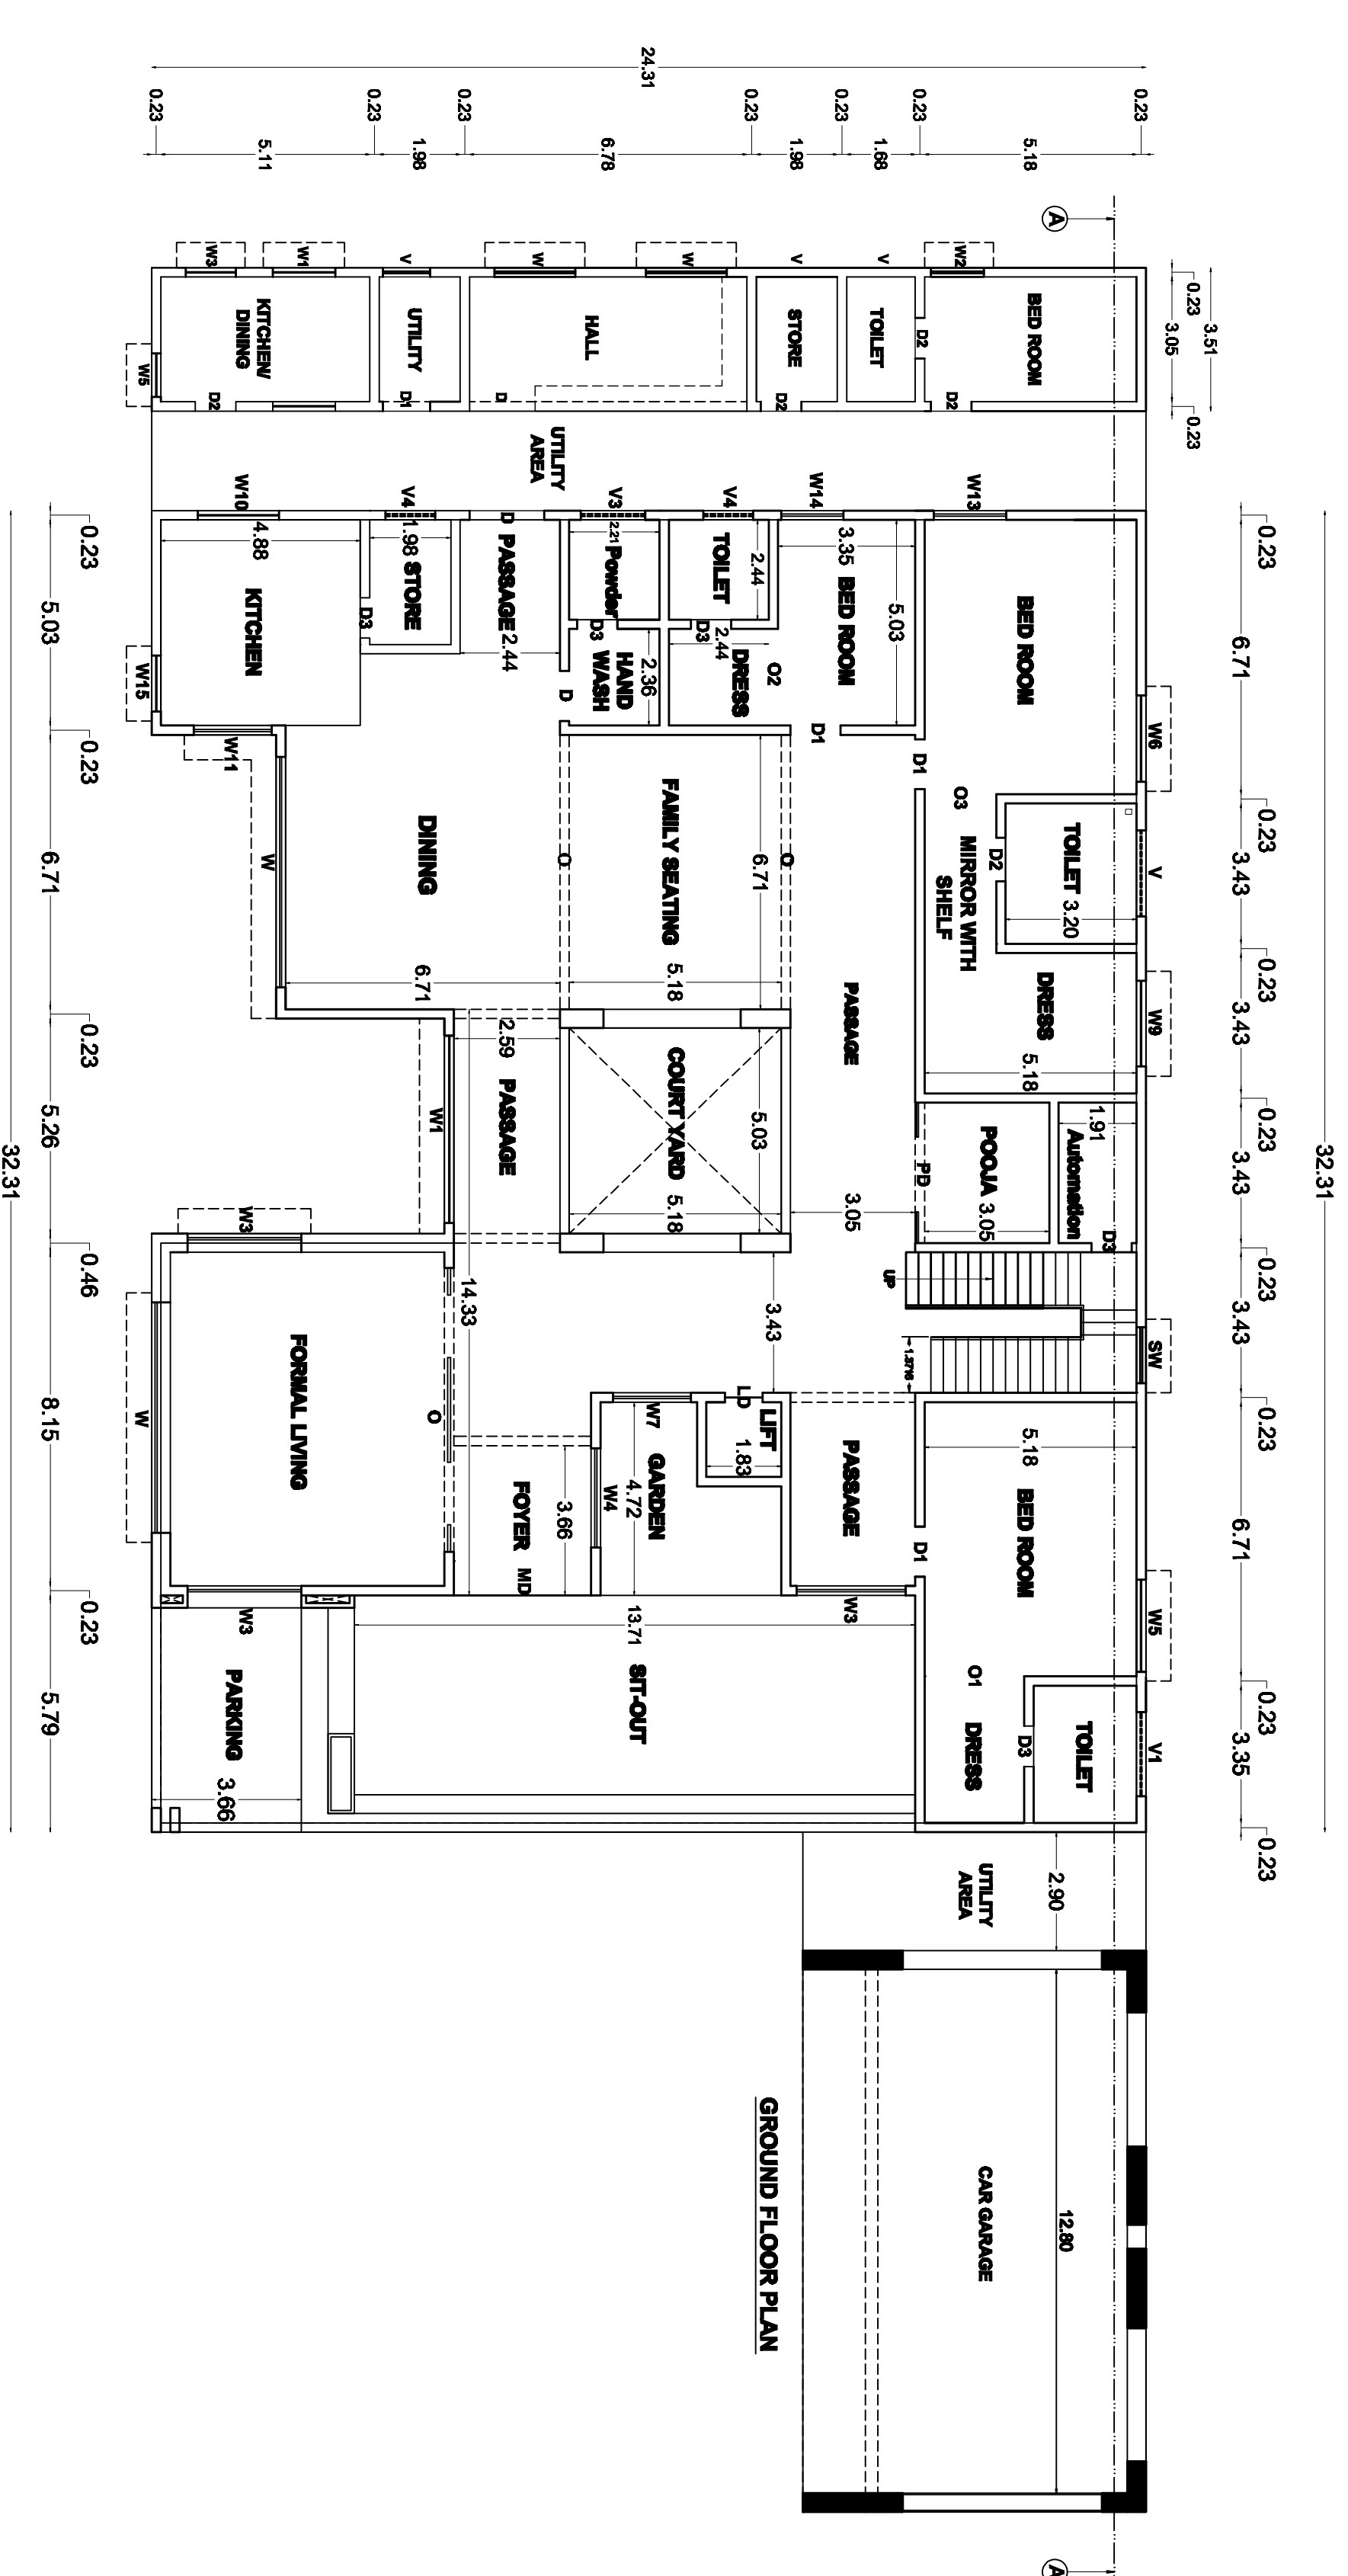

GROUND FLOOR PLAN

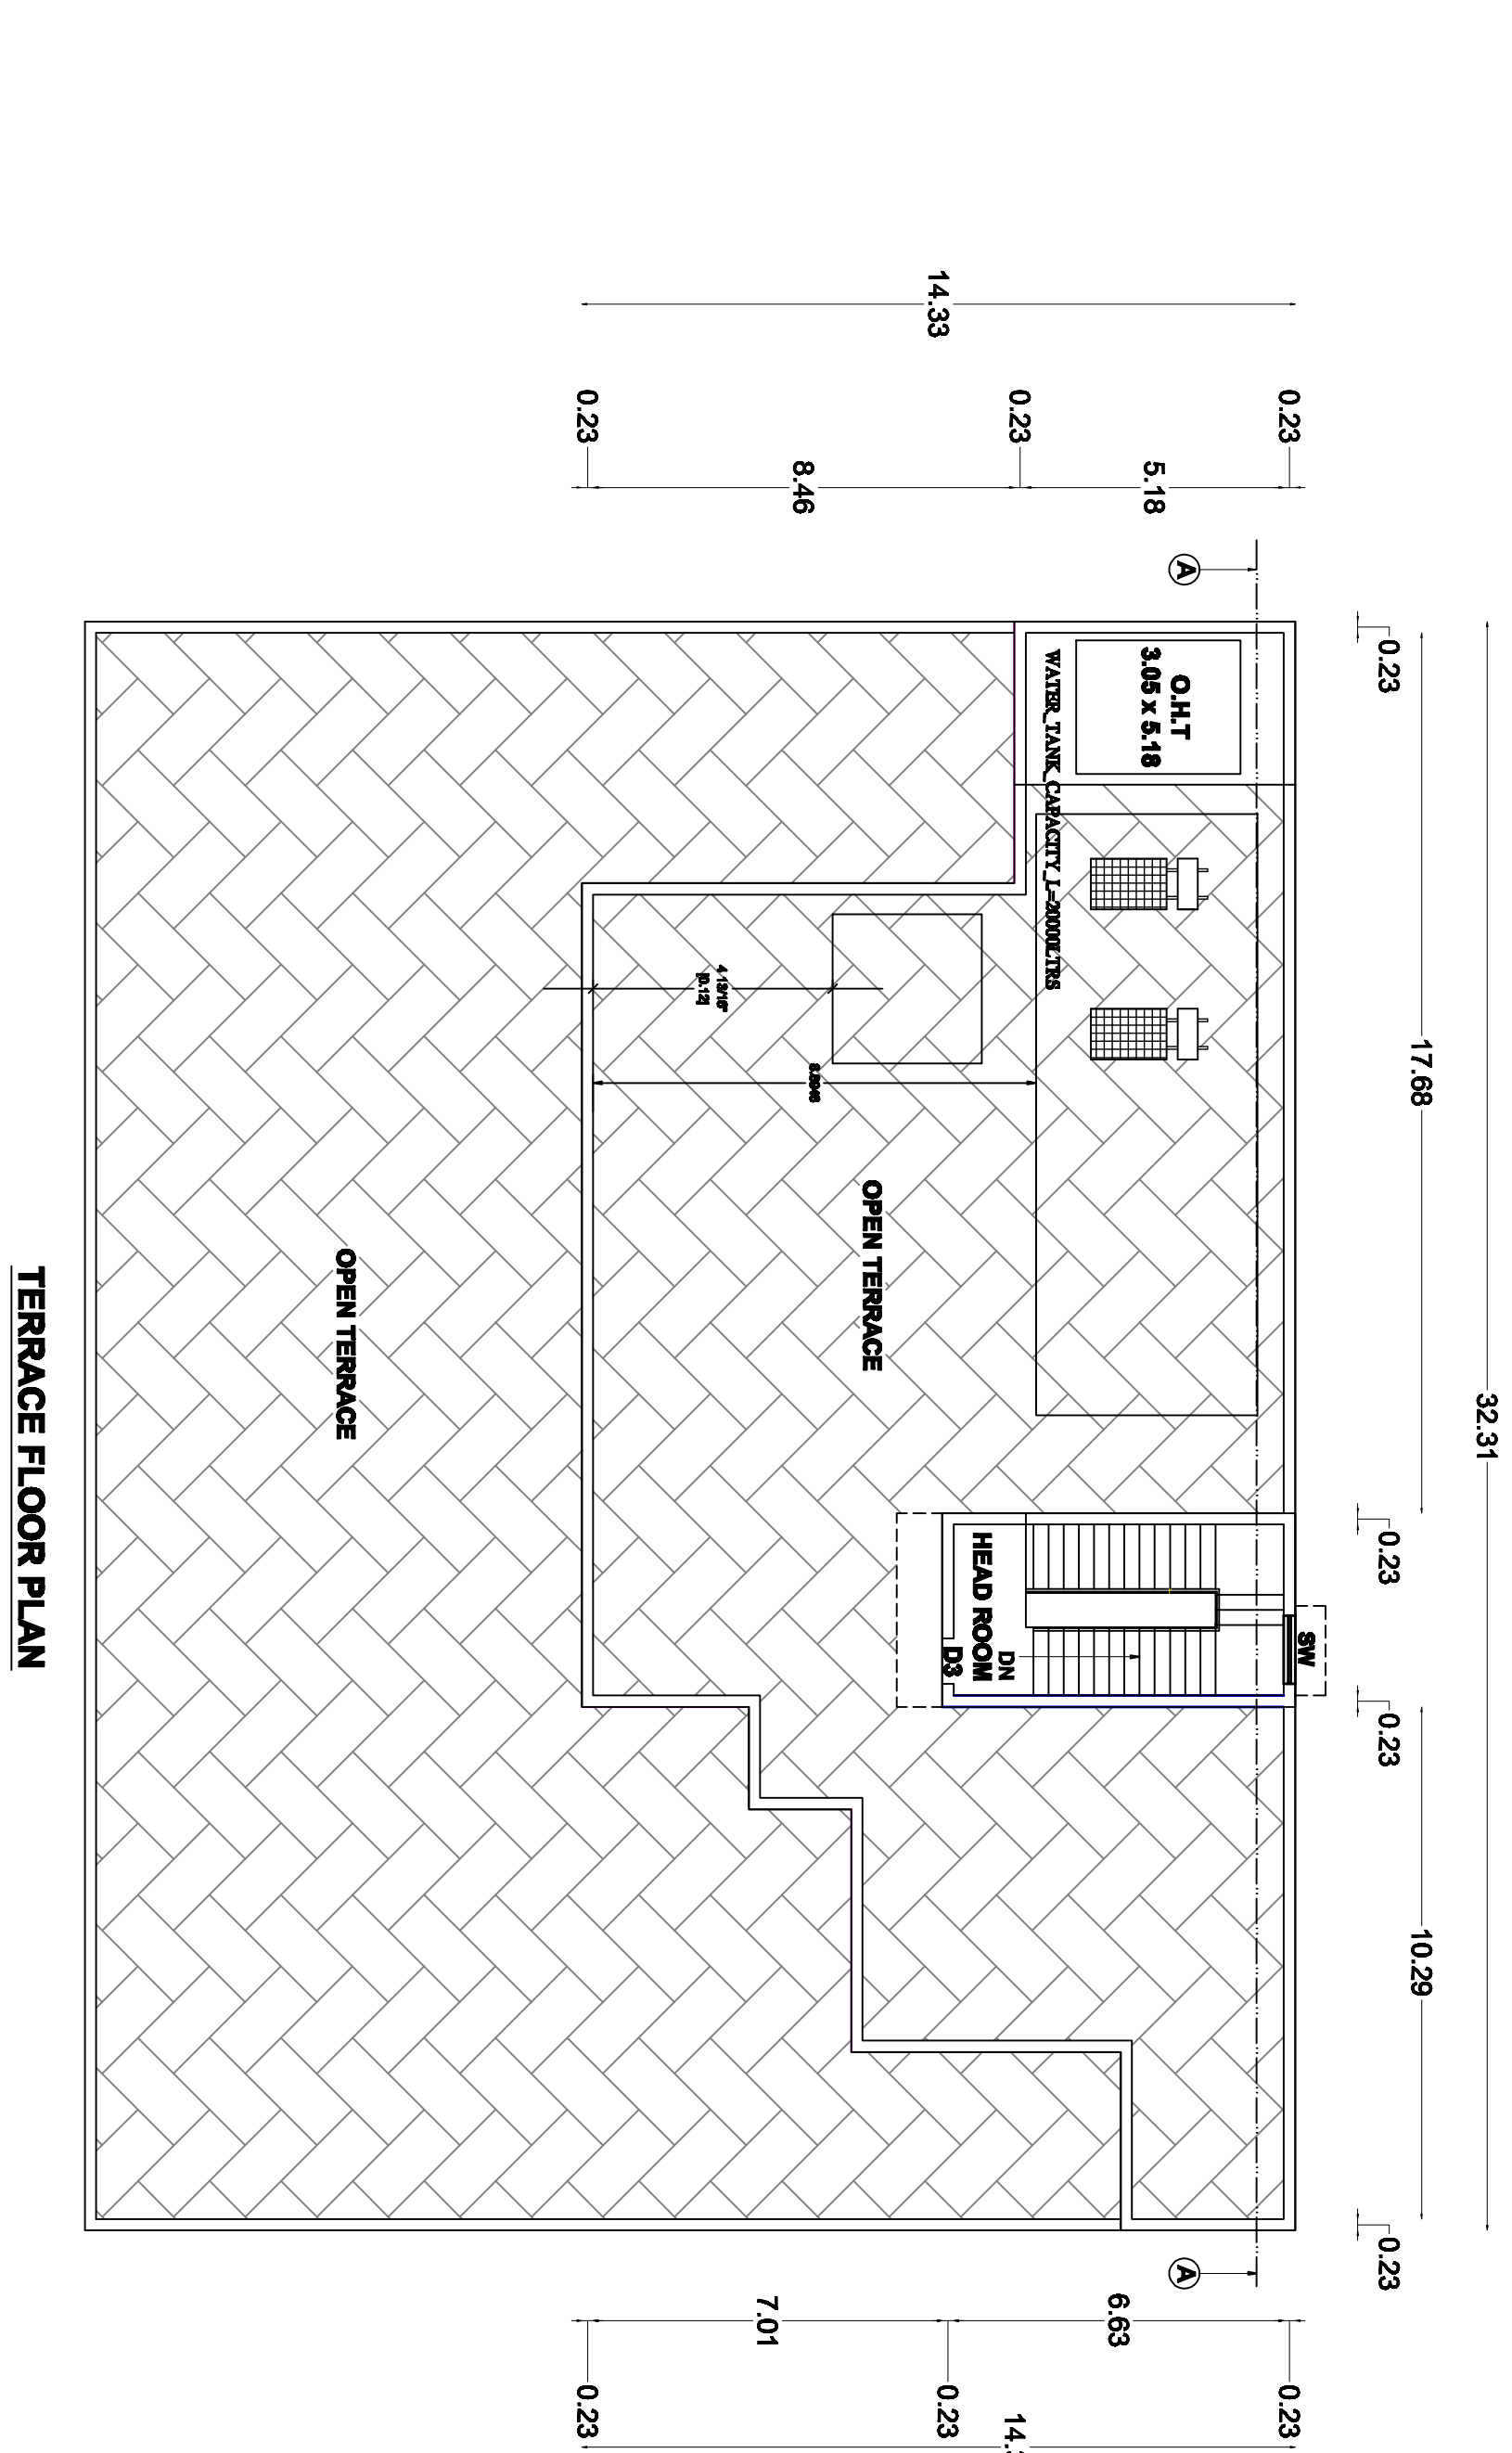


TERRACE FLOOR PLAN

SCHEDULE OF JOINERY			1355.26 FLOOR SPACE INDEX = 3545 = 0.38 %	
MD	MAIN DOOR	1.83 x 2.13	NOTE :- ALL DIMENSIONS ARE IN METTER. Online application No. : SWP/BPA/004795/2022 LP/CLPA No. : 17/0/2023 P.P. No. : 194/2023 Draughtsman-III : G.Balammuran	
LD	POOL DOOR	1.83 x 2.13		
PD	LIFT DOOR	0.91 x 2.13		
D	DOOR	1.83 x 2.13		
D1	DOOR	1.22 x 2.13		
D2	DOOR	1.07 x 2.13		
D3	DOOR	0.99 x 2.13		
O	OPEN	6.71 x 2.13		
O1	OPEN	2.44 x 2.13		
O2	OPEN	2.36 x 2.13		
O3	OPEN	1.75 x 2.13		
O4	OPEN	1.22 x 2.13		
O5	OPEN	1.07 x 2.13		
W	FRENCH WINDOW	5.64 x 1.83		
W1	FRENCH WINDOW	4.57 x 1.83		
W2	FRENCH WINDOW	3.05 x 1.83		
W3	FRENCH WINDOW	2.74 x 1.83		
W4	FRENCH WINDOW	2.44 x 1.83		
W5	FRENCH WINDOW	2.25 x 1.83		
W6	FRENCH WINDOW	2.13 x 1.83		
W7	FRENCH WINDOW	1.90 x 1.83	APPLICANT	E.R. BOOPATHY B.E., Registered Engineer Grade - I (RE) Reg. No: Coimbatore LP/RE/GR-1/19/03/003 ISI, VILK Garden, Opp.to Dr. N.G.P. College, Silra Road, Kelappatti, Coimbatore - 641048. PH: 9894033324, 9843197897
W8	FRENCH WINDOW	1.83 x 1.83		
W9	WINDOW	2.09 x 1.22		
W10	WINDOW	1.98 x 1.22		
W11	WINDOW	1.90 x 1.22		
W12	WINDOW	1.83 x 1.22		
W13	WINDOW	1.75 x 1.22		
W14	WINDOW	1.52 x 1.22		
W15	WINDOW	1.37 x 1.22		
V	VENTILATOR	2.09 x 0.61		
V1	VENTILATOR	2.06 x 0.61	REGISTERED ENGINEER	
V2	VENTILATOR	1.83 x 0.61		
V3	VENTILATOR	1.60 x 0.61		
V4	VENTILATOR	1.22 x 0.61		

**SITE PLAN SHOWING THE PROPOSED
R.C.C ROOFED PRIVATE RESIDENTIAL
BUILDING IN GROUND AND FIRST FLOOR
IN S.F No: 700/2B2B & 3B AT
KALAPATTI VILLAGE,
COIMBATORE CORPORATION,
COIMBATORE NORTH TALUK
AND DISTRICT.**

Applicant Name: C.V. Sampath Kumar

SCALE = 1:200

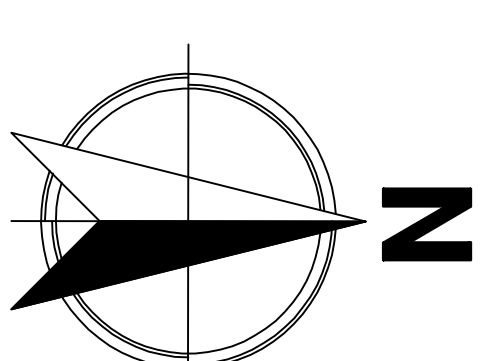

DRAWING TITLE:

SITE PLAN

AREA DETAIL S:-	
DETAILS	IN Sq.m
AREA OF THE LAND (As per Document)	3551.09
AREA OF THE LAND (As per Patta)	3545.00

BUILDING HEIGHT = 7.01 m

PARKING DETAILS		REQUIRED	PROVIDED
TOTAL CAR PARKING		18	18
FLOOR	FSI AREA	NON-FSI AREA	TOTAL
Ground Floor	1010.13		1010.13
First Floor	345.13		345.13
Head Room		27.54	27.54
TOTAL	1355.26	27.54	1382.80

$$\text{FLOOR SPACE INDEX} = \frac{1355.26}{3545} = 0.38 \%$$

NOTE :- ALL DIMENSIONS ARE IN METER

COLOUR INDEX

	SITE BOUNDARY
	PROPOSED BUILDING
	ROAD
	DRIVEWAY

Online application No.	: SWP/BA/004795/2022
LP/CLPA No.	: 170/2023
P.P. No.	: 194/2023
Draughtsman-III	: G.Balamurugan

APPLICANT

D.T.C.P APPROVED LAYOUT
APPROVAL No: 363/88

E.R. BOOPATHY B.E.
Registered Engineer Grade - I (RE)
Reg. No. Combinaore LP/RE/GR-1/9/03,000
1st, V.K. Garden, Opp.to D.C. N.G.P. Colleges
Sitra Road, Kalappat, Combinaore - 611048.
PH: 9694033324, 9643197867

REGISTERED ENGINEER