




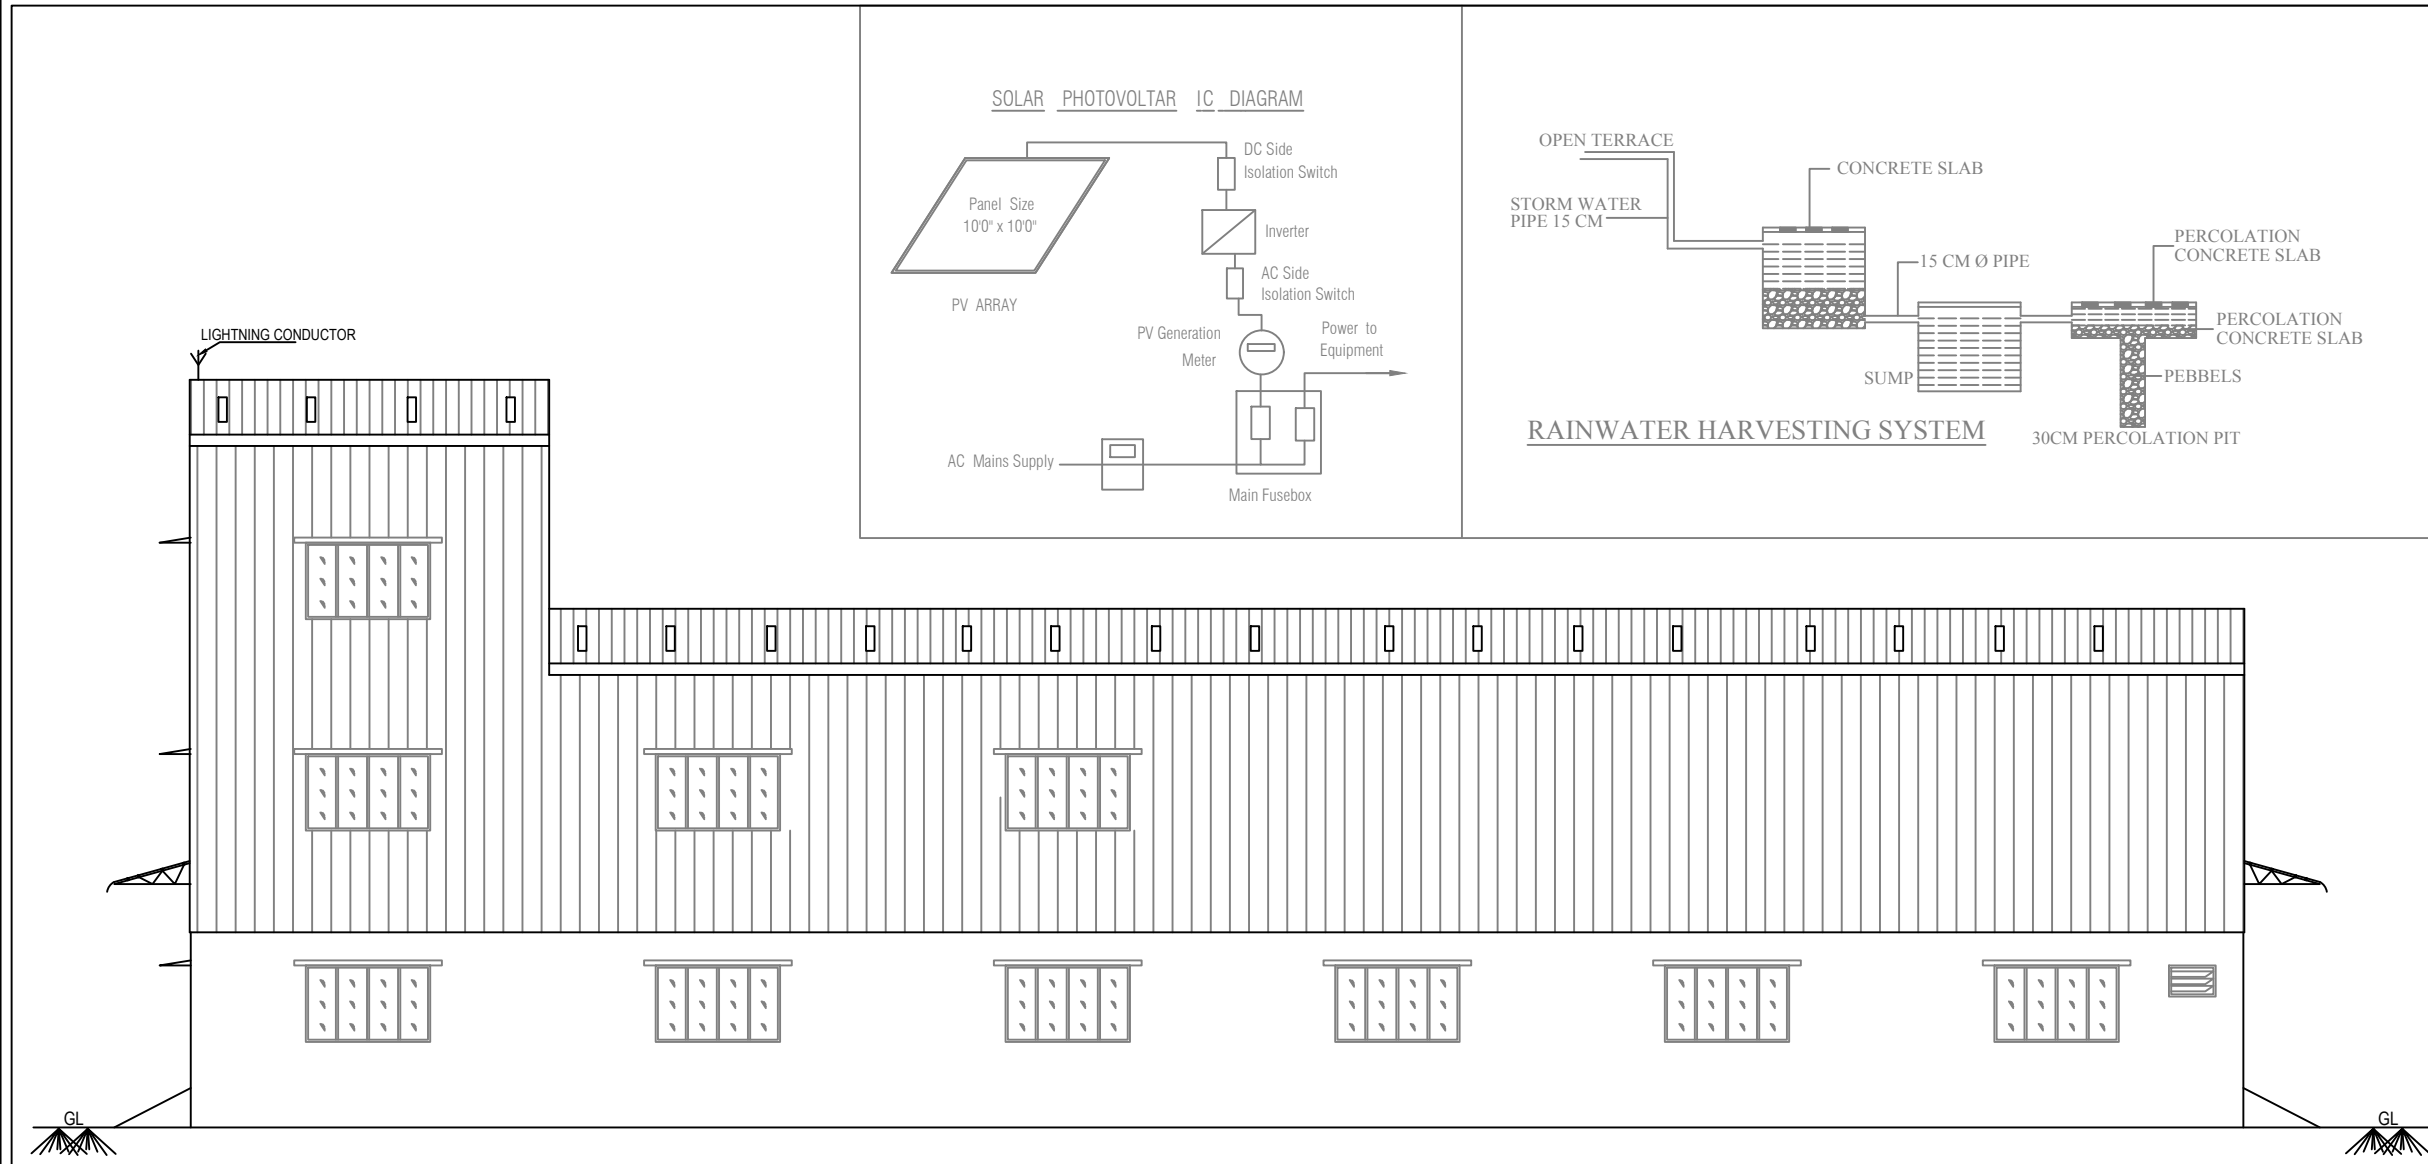

NORTH SIDE ELEVATION

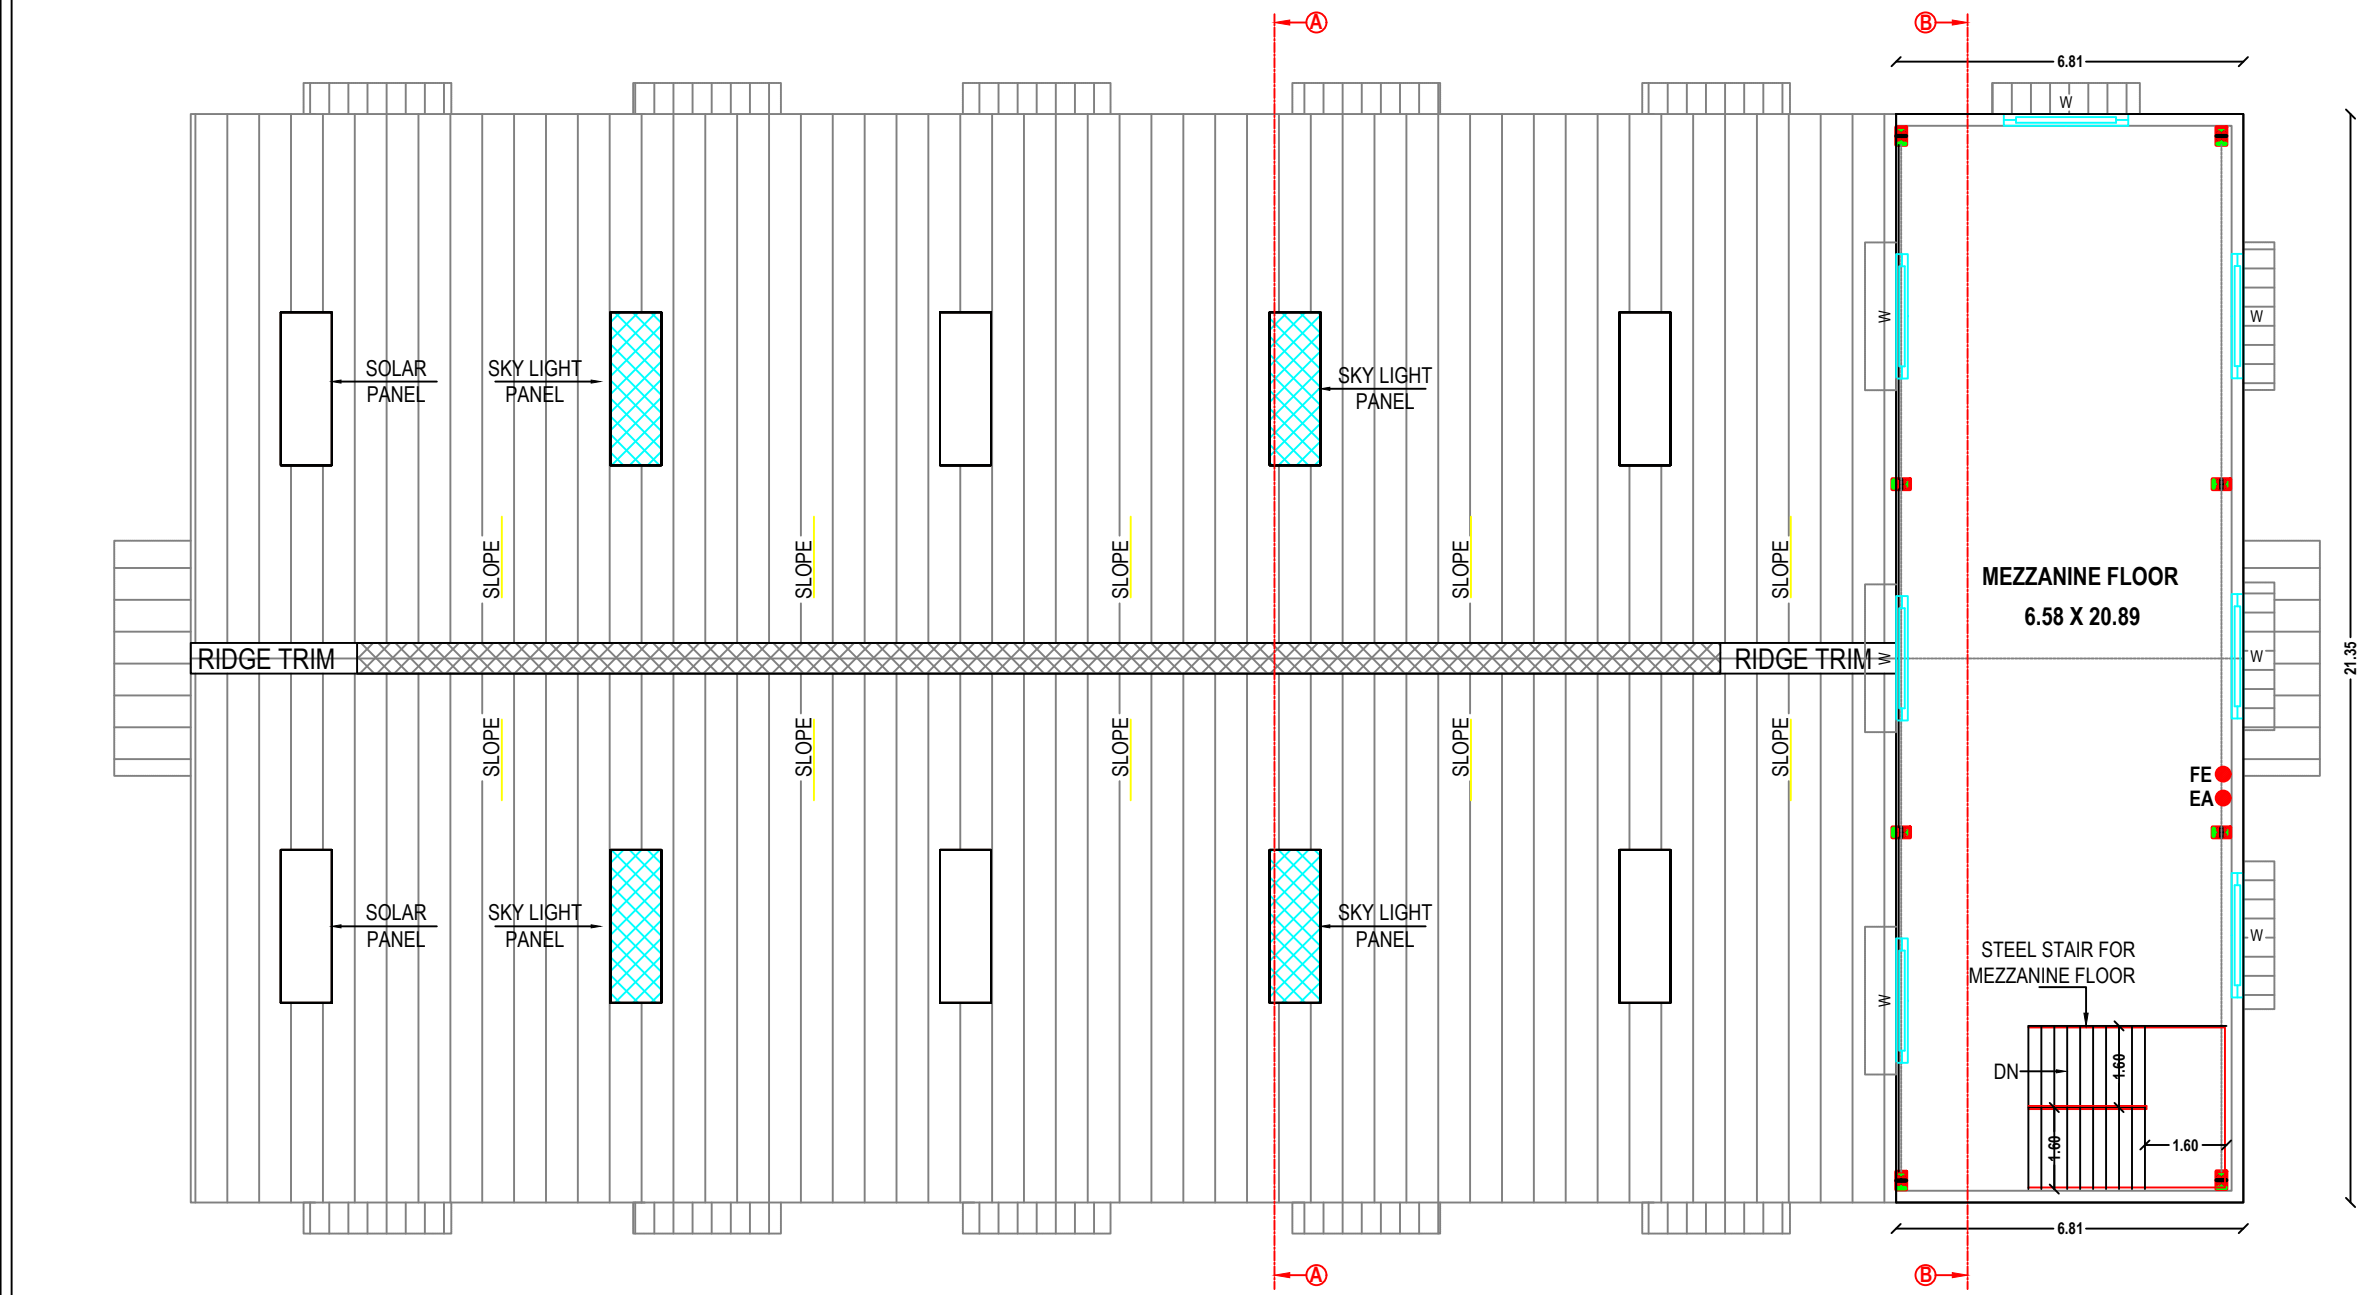


MEZZANINE FLOOR PLAN
(SECOND FLOOR)




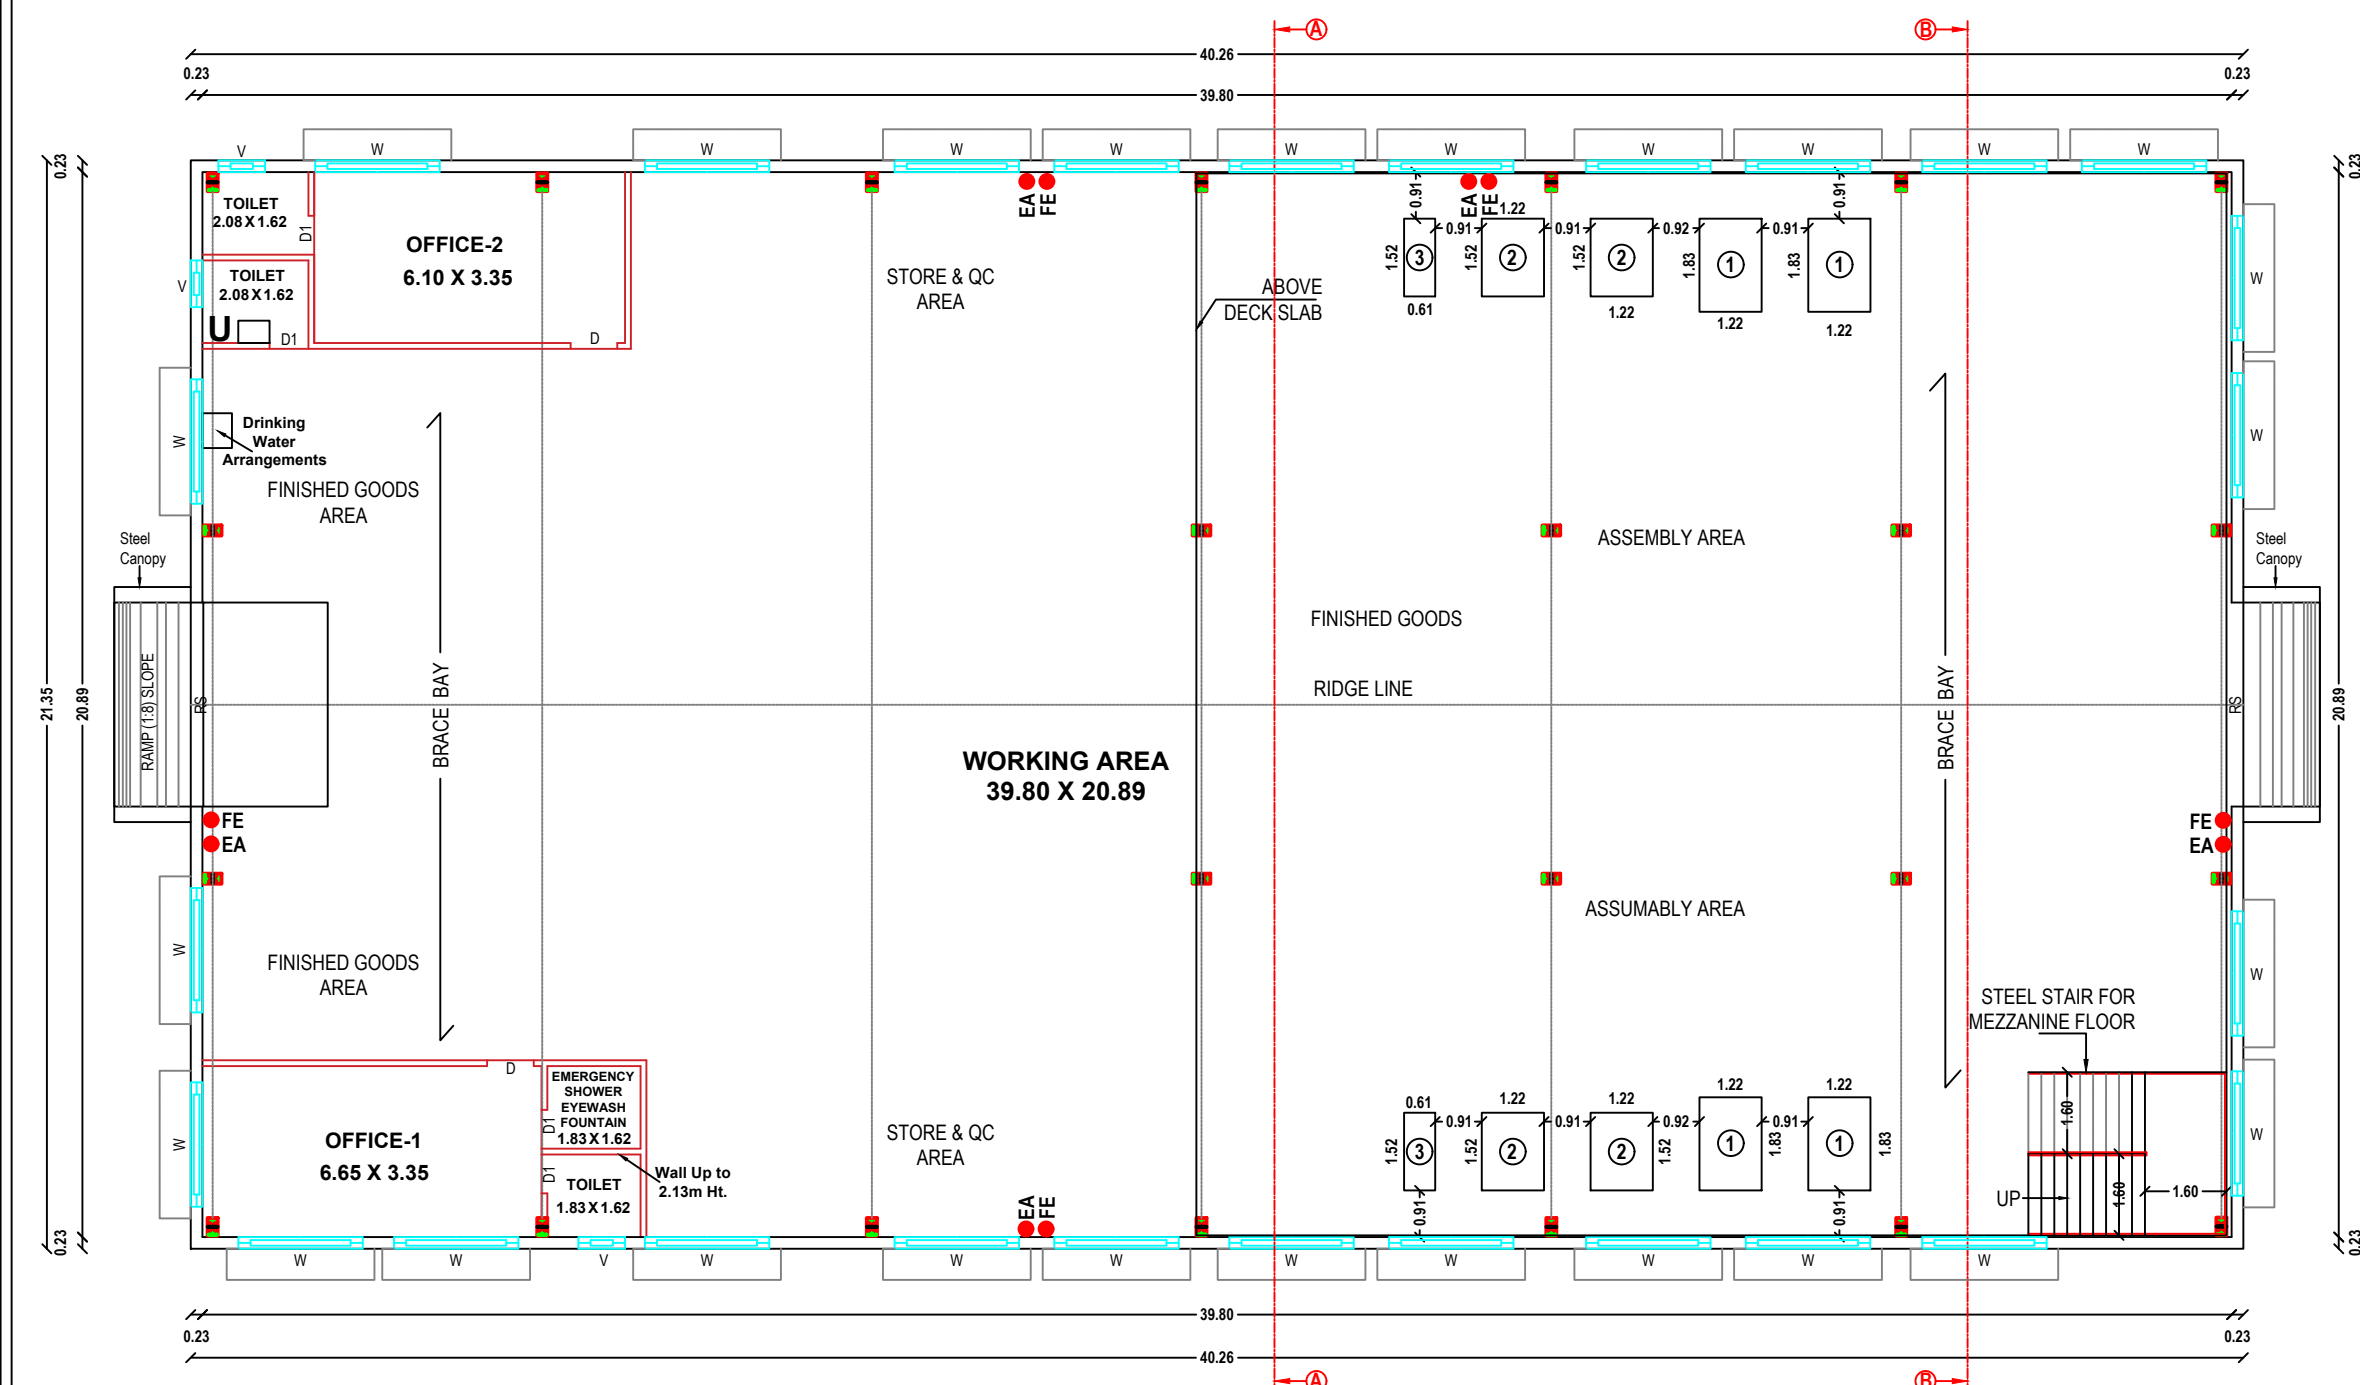


GROUND FLOOR PLAN


M.THIRUMAL
SURVEYOR / ASSISTANT DRAUGHTSMAN

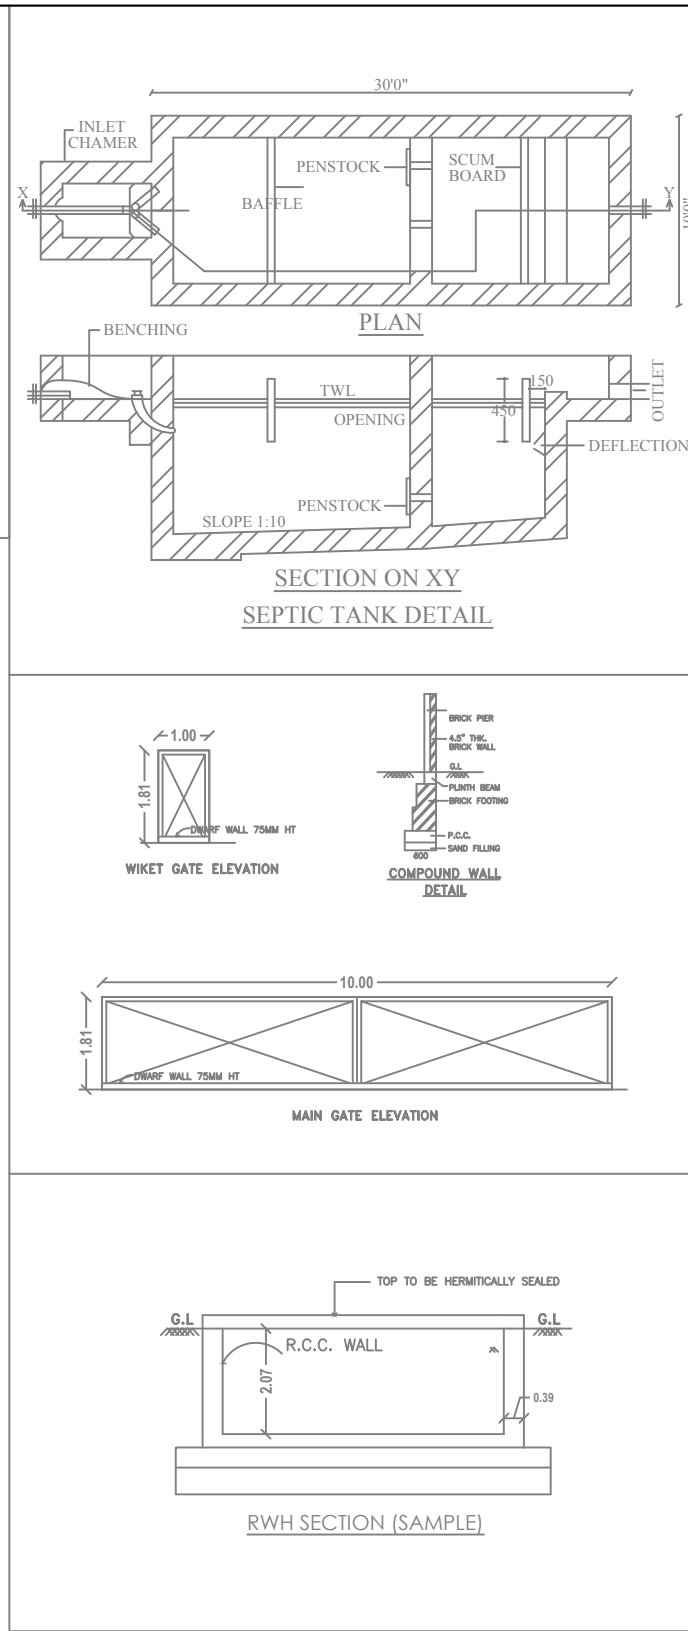


SECTION ON XY
SEPTIC TANK DETAIL

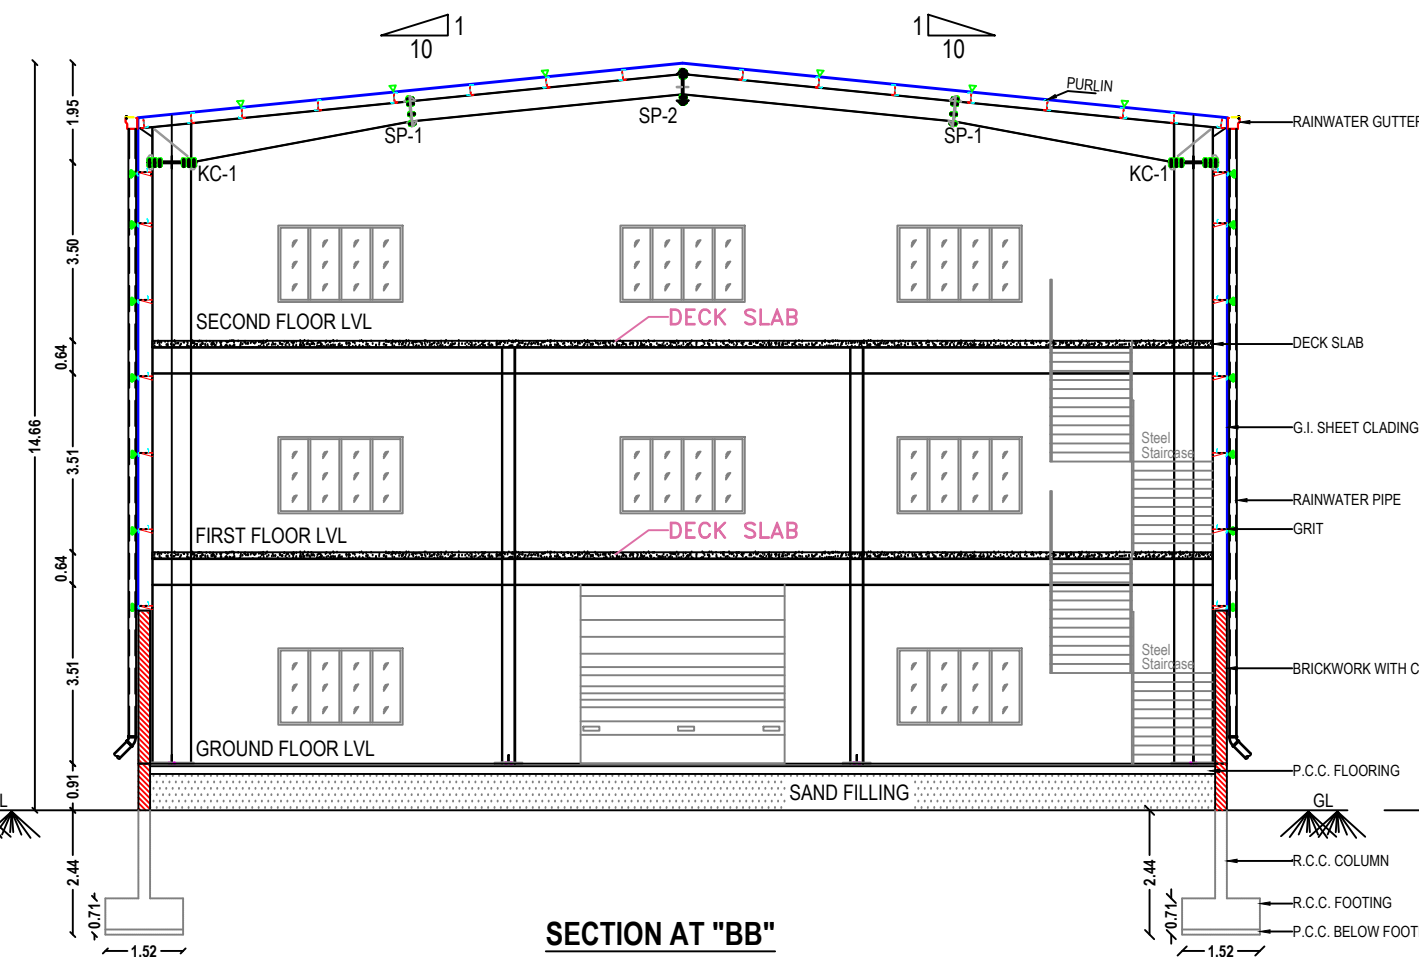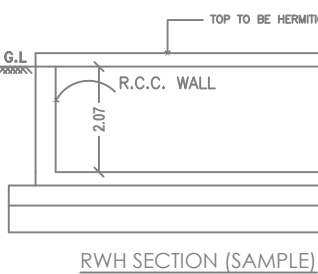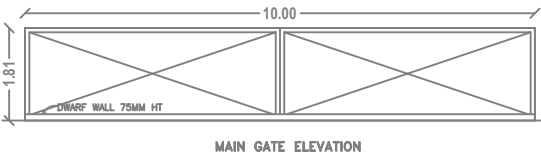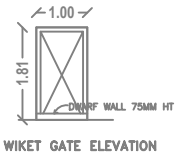

SECTION AT "BB"

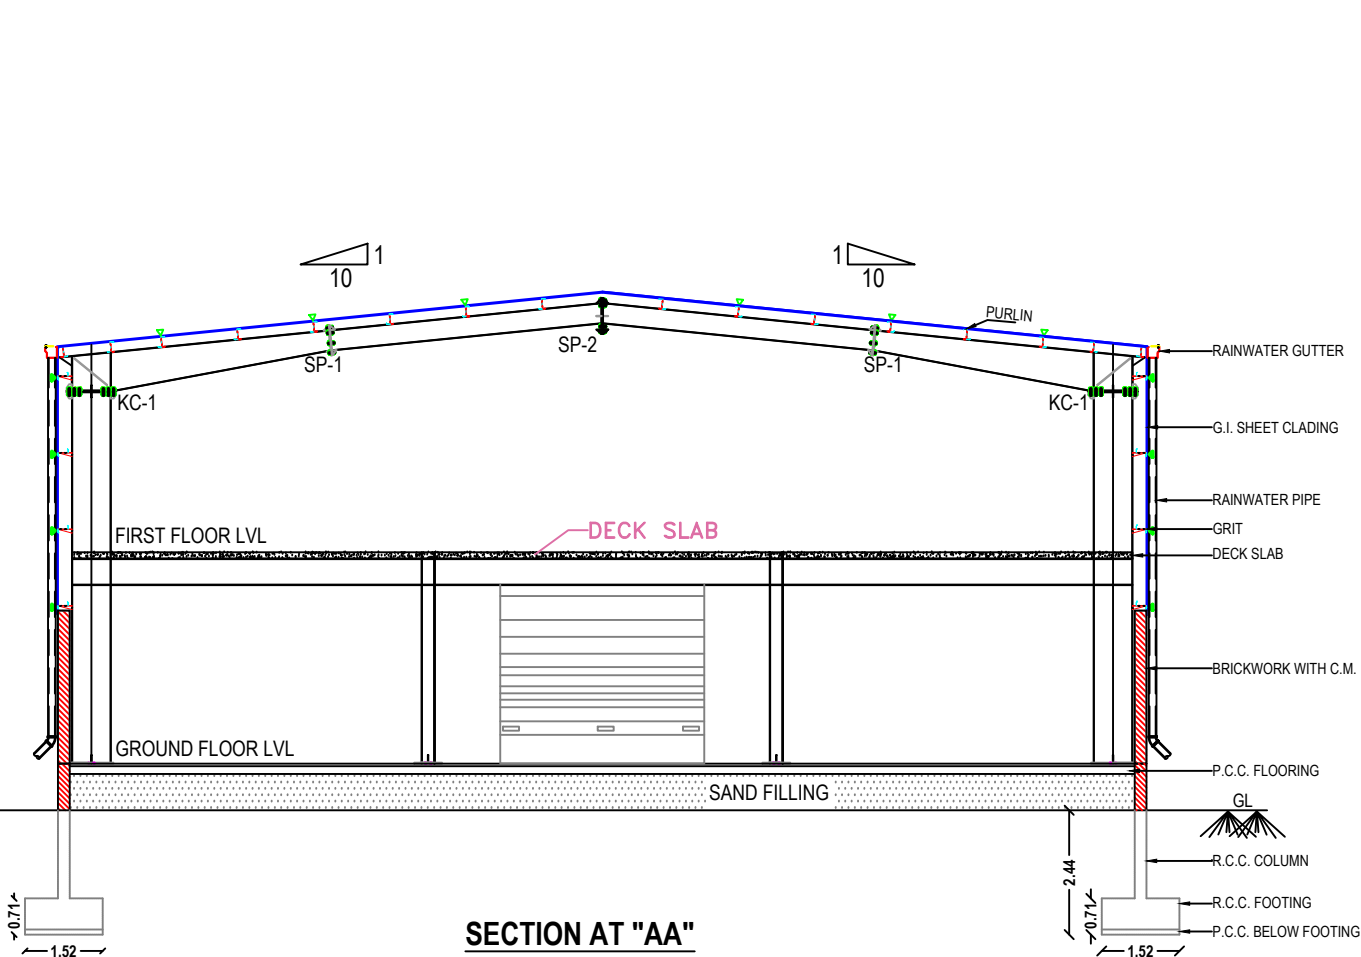


SECTION AT "AA"

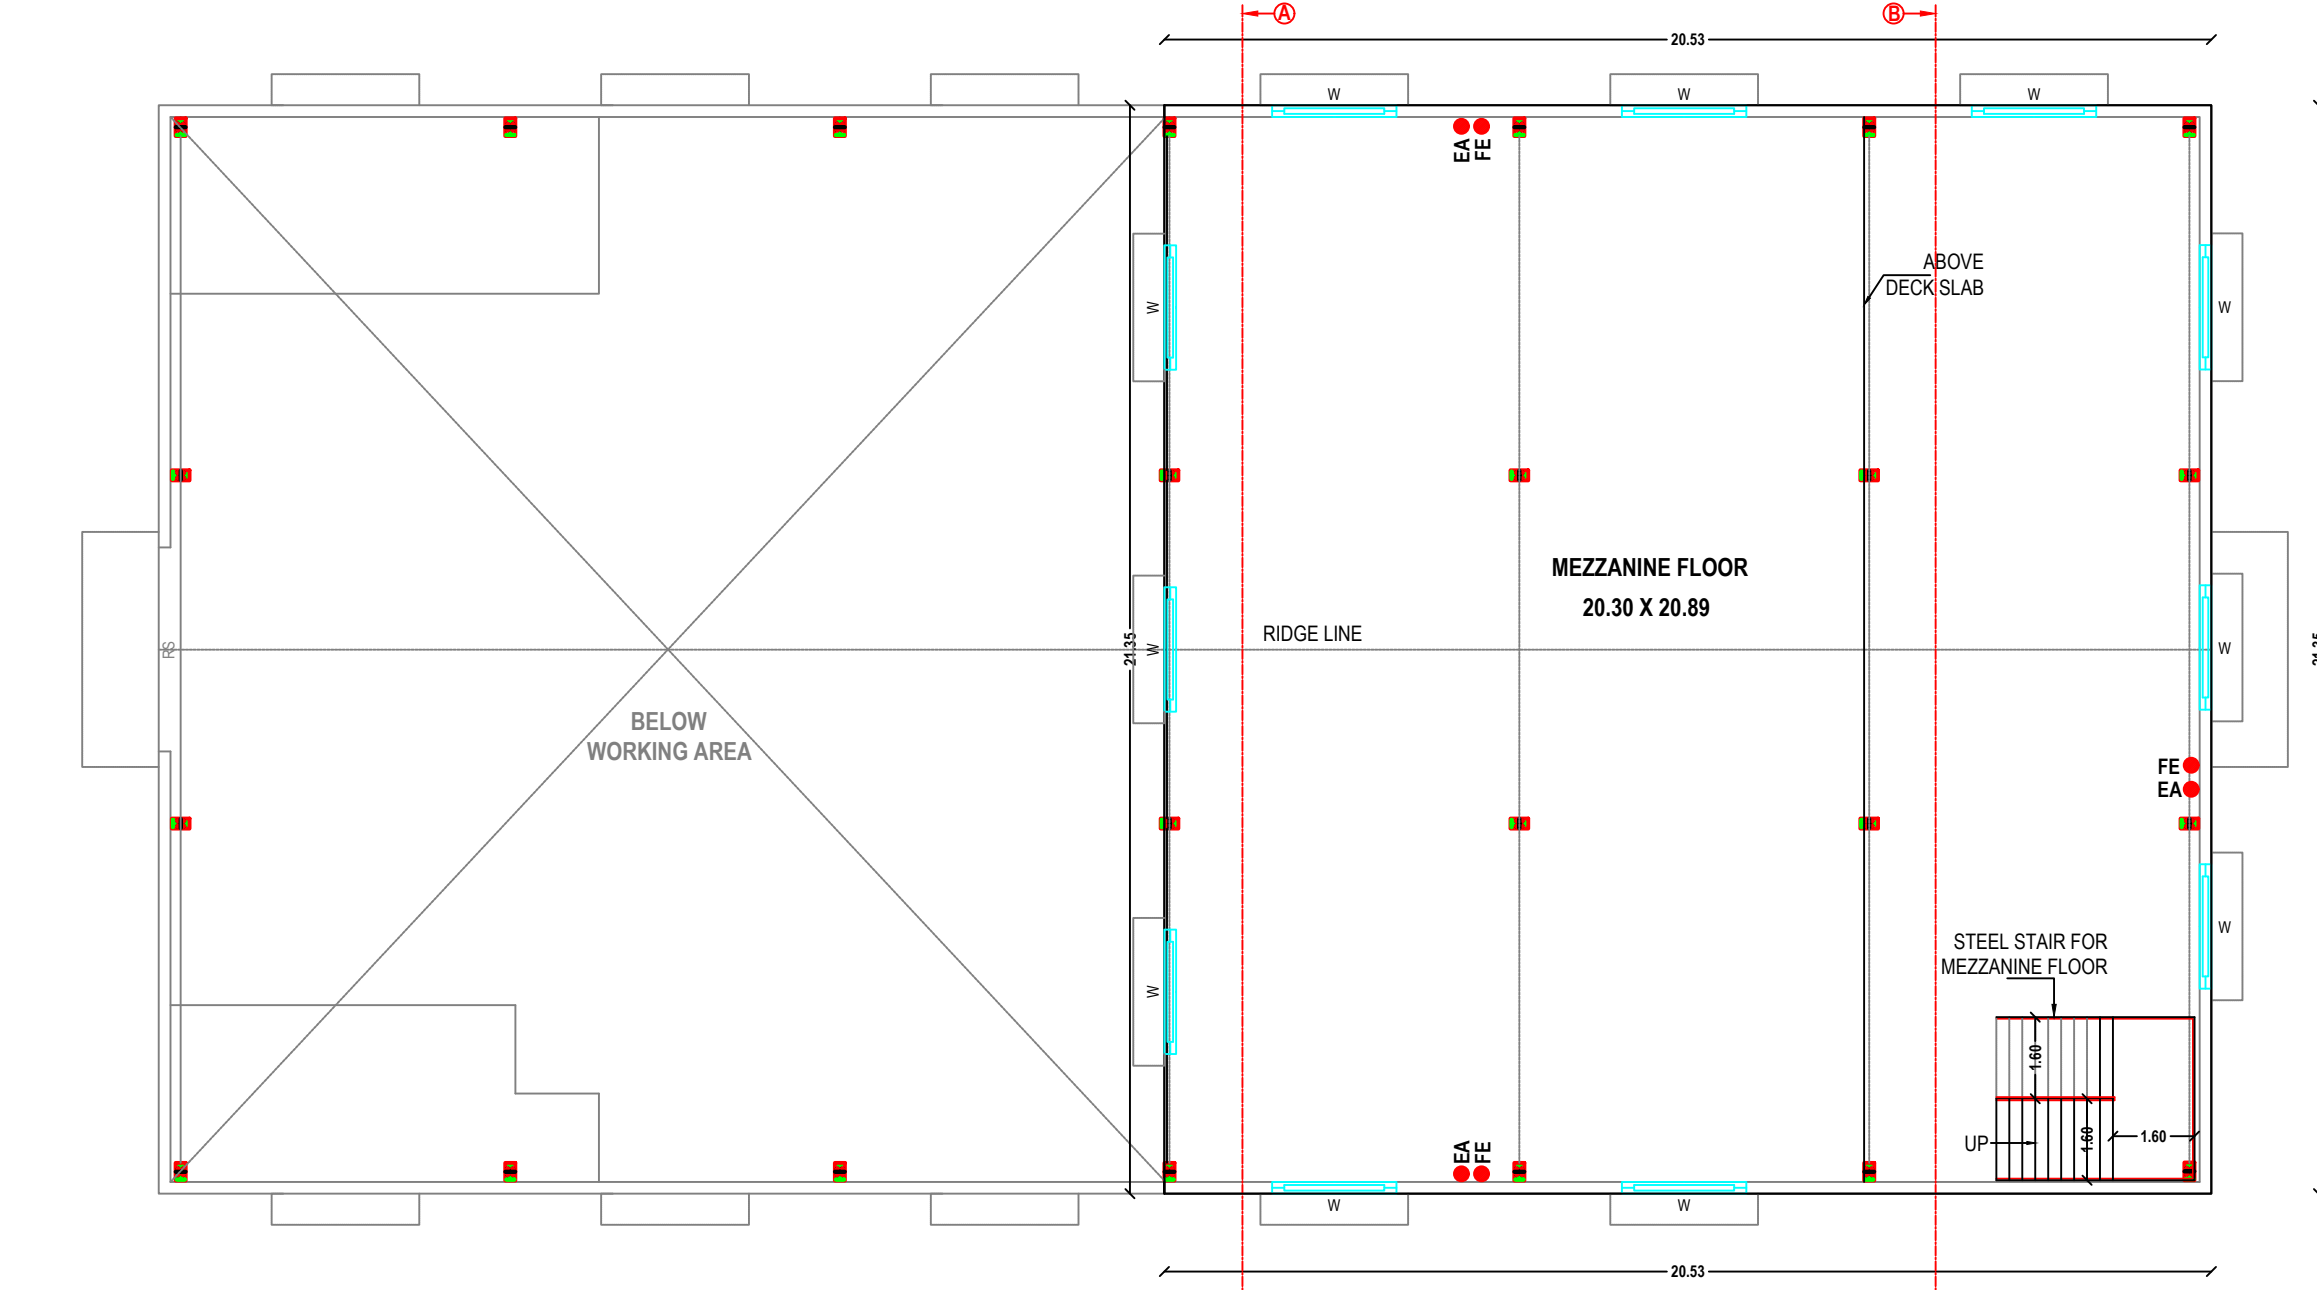

MEZZANINE FLOOR PLAN
(FIRST FLOOR)

L.VANITHA
DRAUGHTSMAN GRADE-III

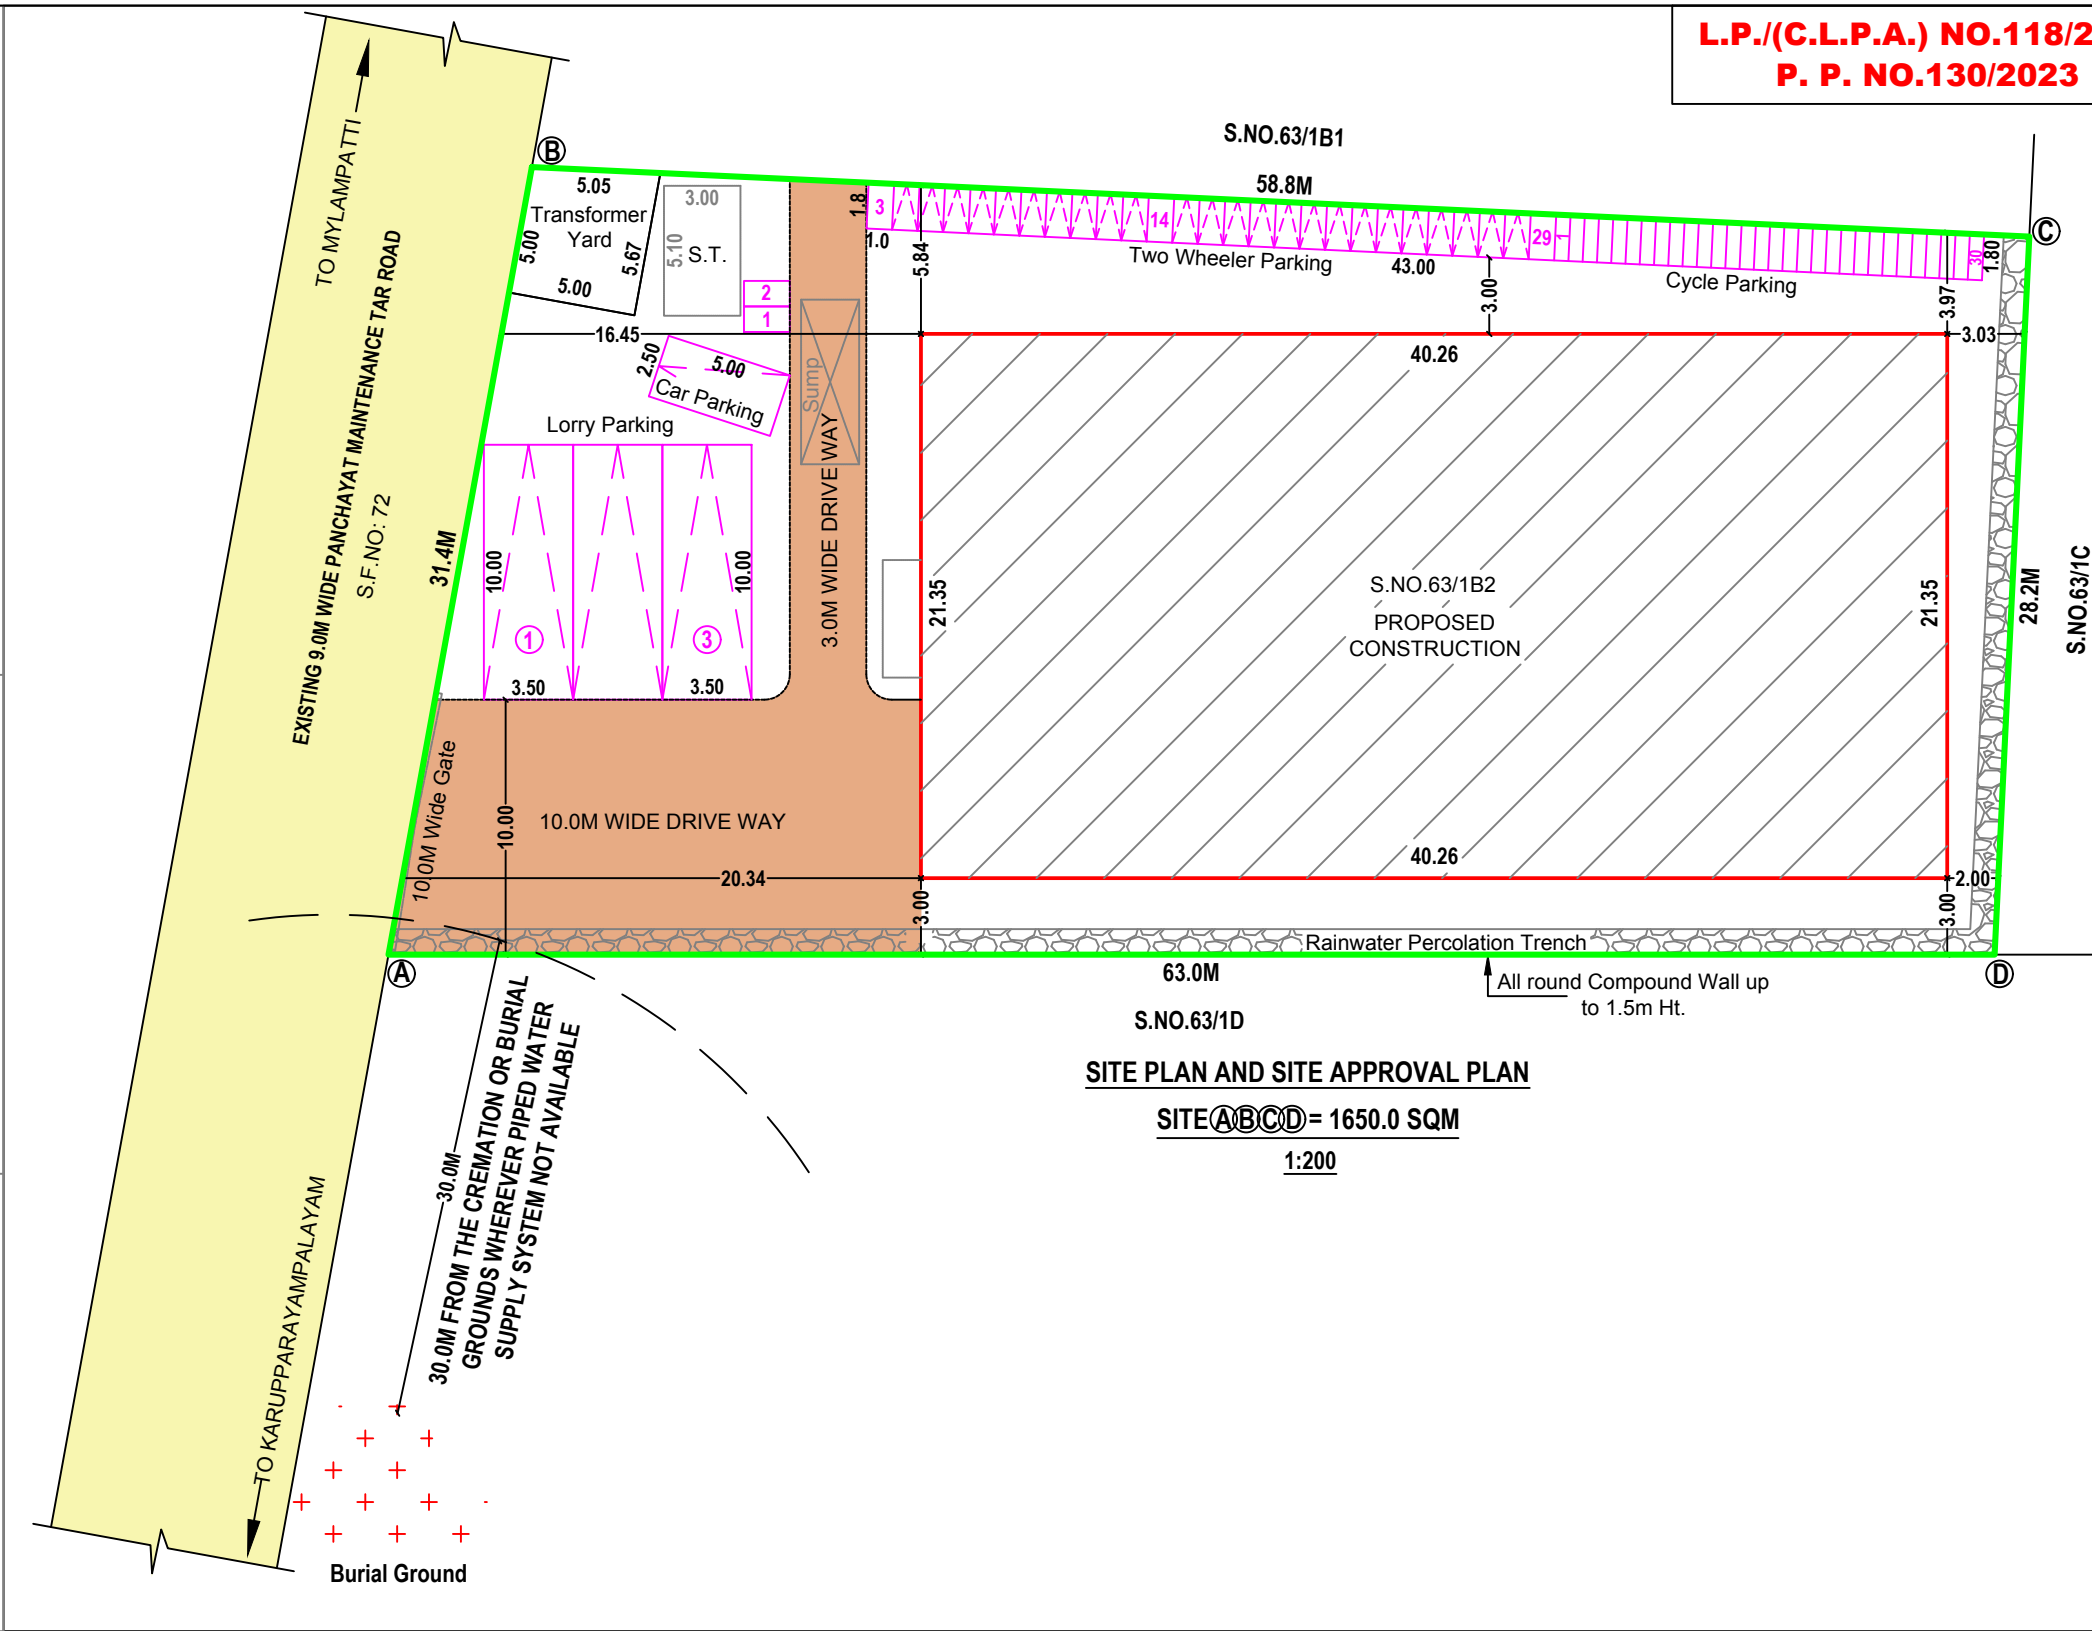

SITE PLAN AND SITE APPROVAL PLAN
SITE (A)(B)(C)(D) = 1650.0 SQM
1:200

L.P./(C.L.P.A.) NO.118/2023
P. P. NO.130/2023

PLAN SHOWING THE PROPOSED
CONSTRUCTION OF G.I.SHEET ROOF
INDUSTRIAL BUILDING (PLASTIC
BOTTLE MAKING MACHINES
MANUFACTURING INDUSTRY) IN
SF.NO.63/1B2 OF MYLAMPATTI VILLAGE
/ PANCHAYAT, SULUR TALUK,
COIMBATORE DISTRICT.

ONLINE APPLICATION NUMBER
SWP/BPA/005580/2023

SCALE:- 1" = 16' (or) 1 : 200

INDUSTRIAL TYPE:- ORANGE



AREA DETAILS:-

AREA OF THE SITE = 1650.00 SQM

AREA OF PROPOSED CONSTRUCTION:-

AREA OF GROUND FLOOR = 859.41 SQM

AREA OF FIRST FLOOR = 438.35 SQM

AREA OF SECOND FLOOR = 145.38 SQM

TOTAL AREA = 1443.14 SQM

AREA OF SITE OPEN SPACE = 790.59 SQM

PLOT COVERAGE = $\frac{859.41}{1650.00} \times 100 = 52.09\%$

F.S. $\frac{1443.14}{1650.00} = 0.875$

JOINERY DETAILS:-

Description	SYM	In Metre
Rolling Shutter	RS	4.00 X 4.00
Door	D	0.91 x 2.13
Door	D1	0.76 x 2.13
Window	W	2.44 x 1.52
Ventilator	V	0.91 x 0.61

MACHINERY AND POWER DETAILS:-

Sl. No.	Description	Units in HP		
		No.	Units	Ttl.
1	LATHE	4	7.5	30.0
2	PET BLOWING MACHINE	4	18.0	72.0
3	GRINDING MACHINE	2	4.0	8.0
TOTAL				110.0

PARKING REQUIREMENTS:-

	Required	Provided
Lorry	3	3
CAR	1	1
Two Wheeler	29	29
Cycle	29	30

WORKERS AND STAFF DETAILS:-

Office Staff (Male)	2
Workers (Male)	16
Total	18

NOTE:-

- * All Measurements are in metre
- * All round Compound Wall Provided.
- * Sump & Septic Tank Provided.
- * Rainwater Percolation Trench Provided
- * Transformer Yard Provided.
- * Lightning Conductor & Solar Panel Provided in the roof top

COLOUR INDEX:-

Boundary of the Site	: [Green Line]
Existing Road	: [Grey Line]
Proposed Construction	: [Red Hatched Area]
Proposed Drive way	: [Blue Line]
Rainwater Harvesting Trench	: [Dotted Line]
Fire Extinguisher	: [Red Circle]
Emergency Alarm	: [Red Circle with 'EA']

OWNER / APPLICANT

Er. S. KADIRVELILU M. SUDHAKAR M. E. 2014
CHARTERED ENGINEER & ARCHITECT
REGISTERED ENGINEER (P.E.) NO. 10000
STRUCTURAL ENGINEER (S.E.) NO. 10000
CIVIL ENGINEER (C.E.) NO. 10000
4002, First Floor, Dr. Ramaniyer Street
Tamil Nadu, Coimbatore - 641 012

STRUCTURAL ENGINEER

Er. S. KADIRVELILU M. SUDHAKAR M. E. 2014
CHARTERED ENGINEER & ARCHITECT
REGISTERED ENGINEER (P.E.) NO. 10000
STRUCTURAL ENGINEER (S.E.) NO. 10000
CIVIL ENGINEER (C.E.) NO. 10000
4002, First Floor, Dr. Ramaniyer Street
Tamil Nadu, Coimbatore - 641 012

REGISTERED ENGINEER (or) ARCHITECT

S.PADMANABAN
SUPERVISOR / DRAUGHTSMAN GRADE-II