



PLAN SHOWING THE PROPOSED CONSTRUCTION OF
R.C.C. ROOF GROUND FLOOR AND FIRST FLOOR
BUILDING FOR " DWELLING PURPOSE " IN S.F. NO.
270/19, 270/27, WARD NO. 6, AT VEDIYARASAMPALAYAM,
ALAMPALAYAM TOWN PANCHAYAT, KOMARAPALAYAM
TALUK, NAMAKKAL DISTRICT.

(AFTER DEMOLISHED A.C. SHEET ROOF,
DOOR NO. 80, 80A, 80B, 80C)
APPLICANT:


Mr. P.DHANASEKARAN,
S/o. PALANIAPPAN.

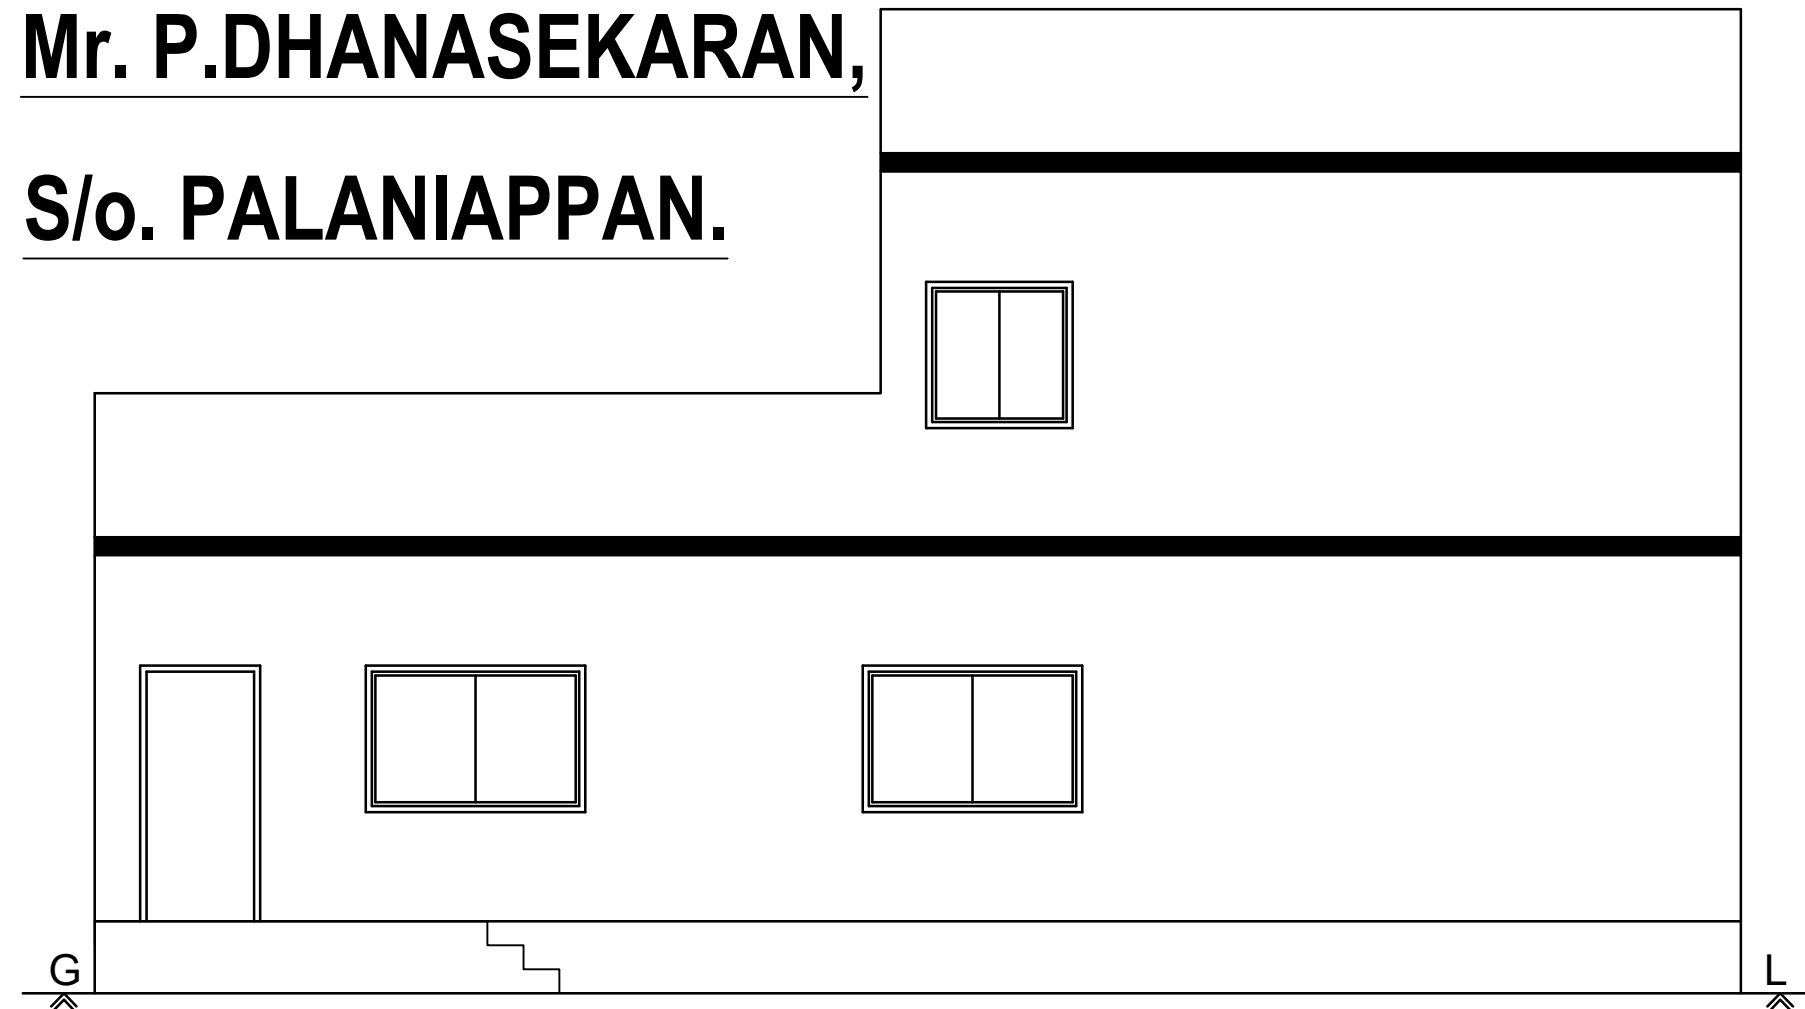


ELEVATION

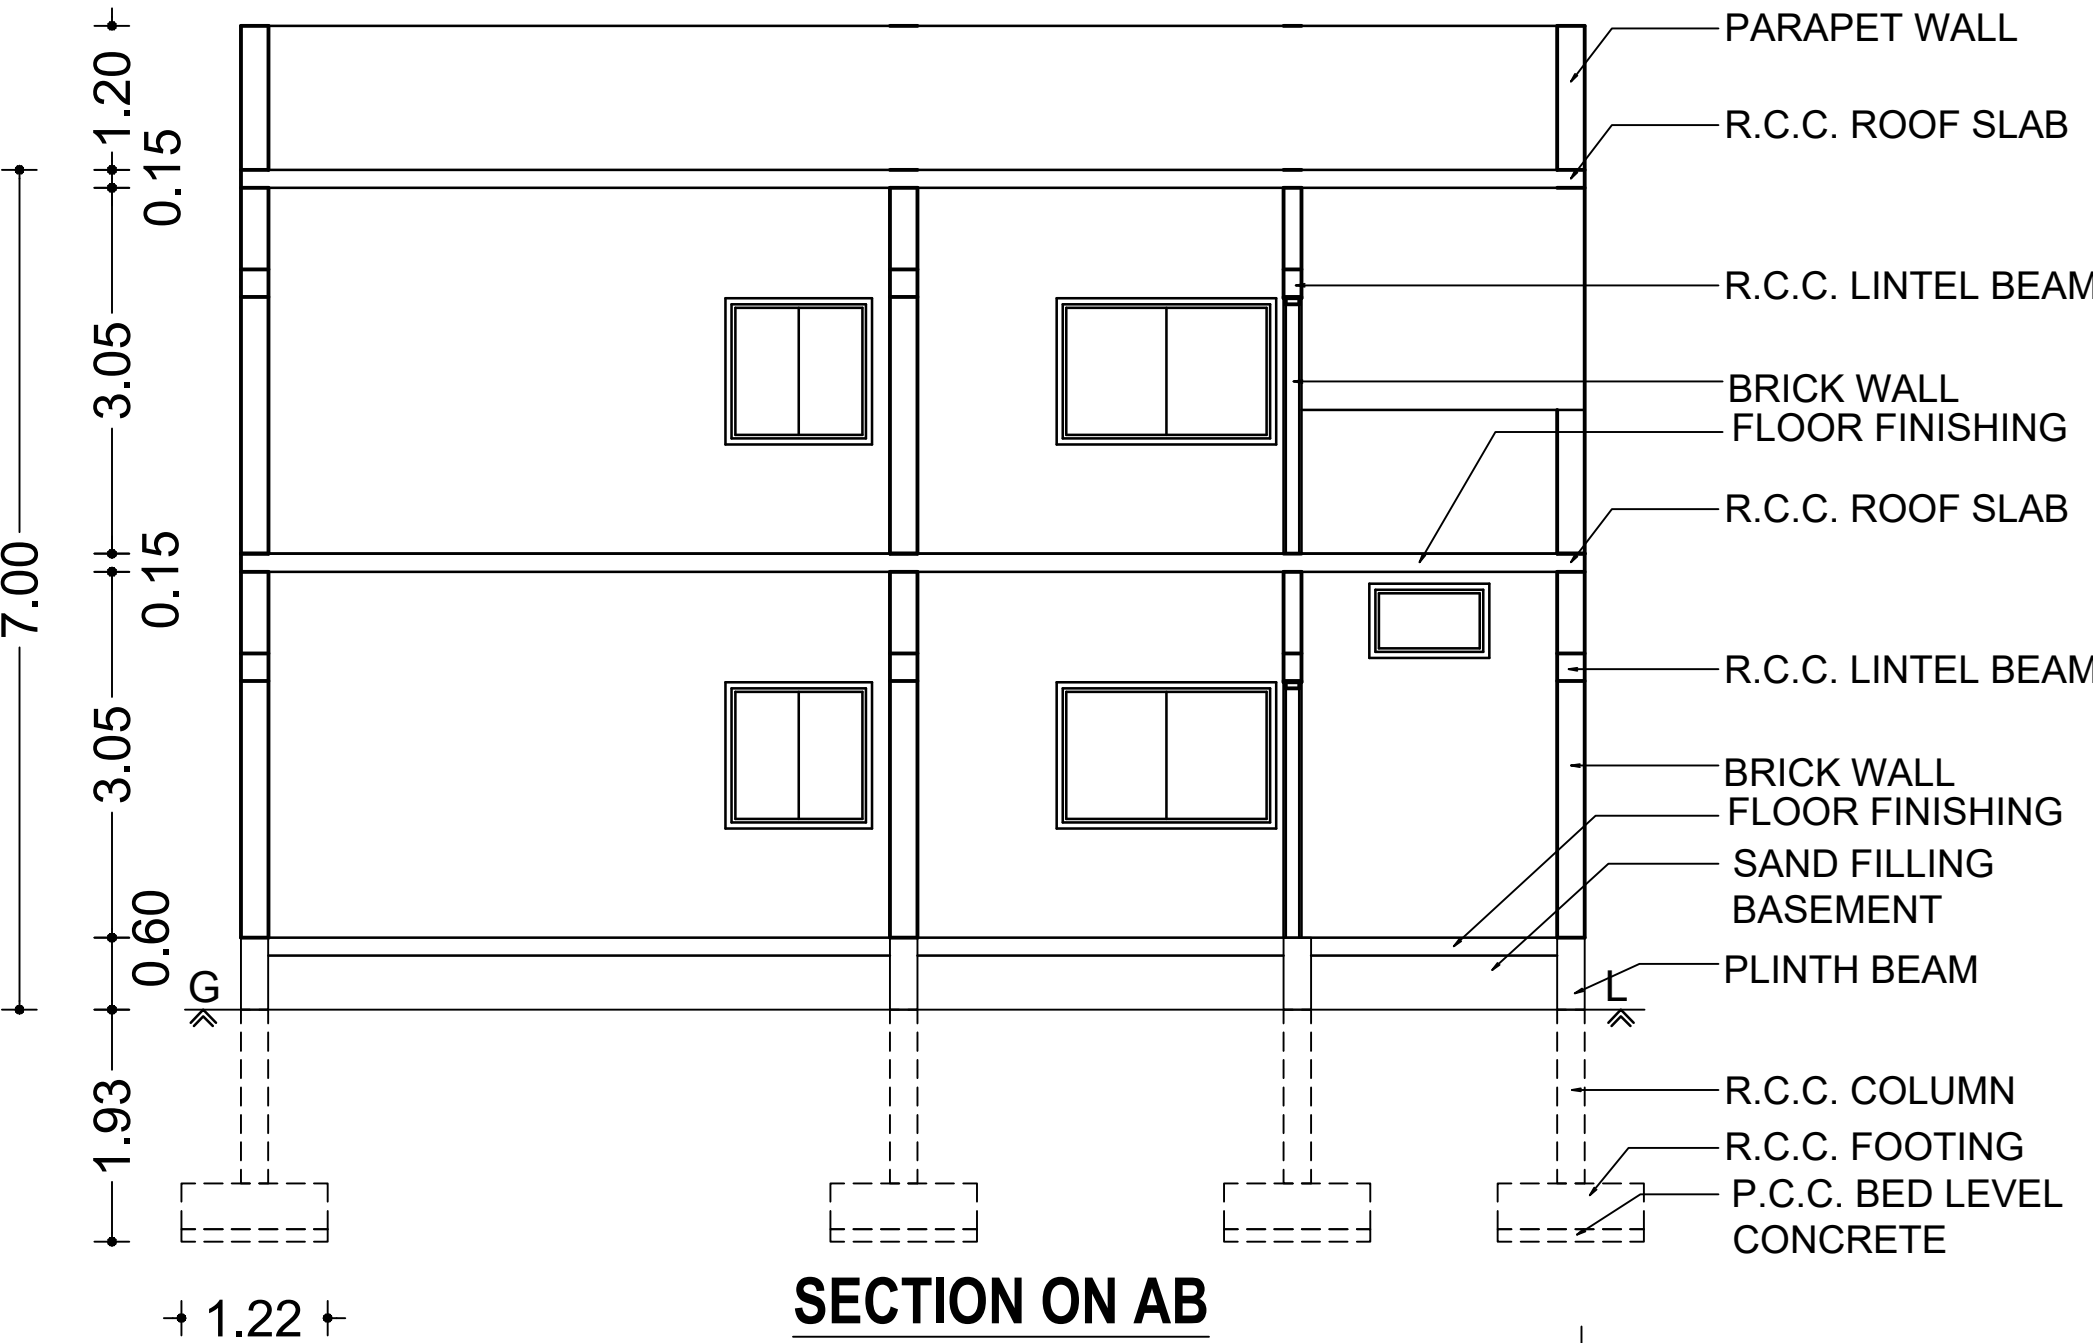


SECTION ON AB

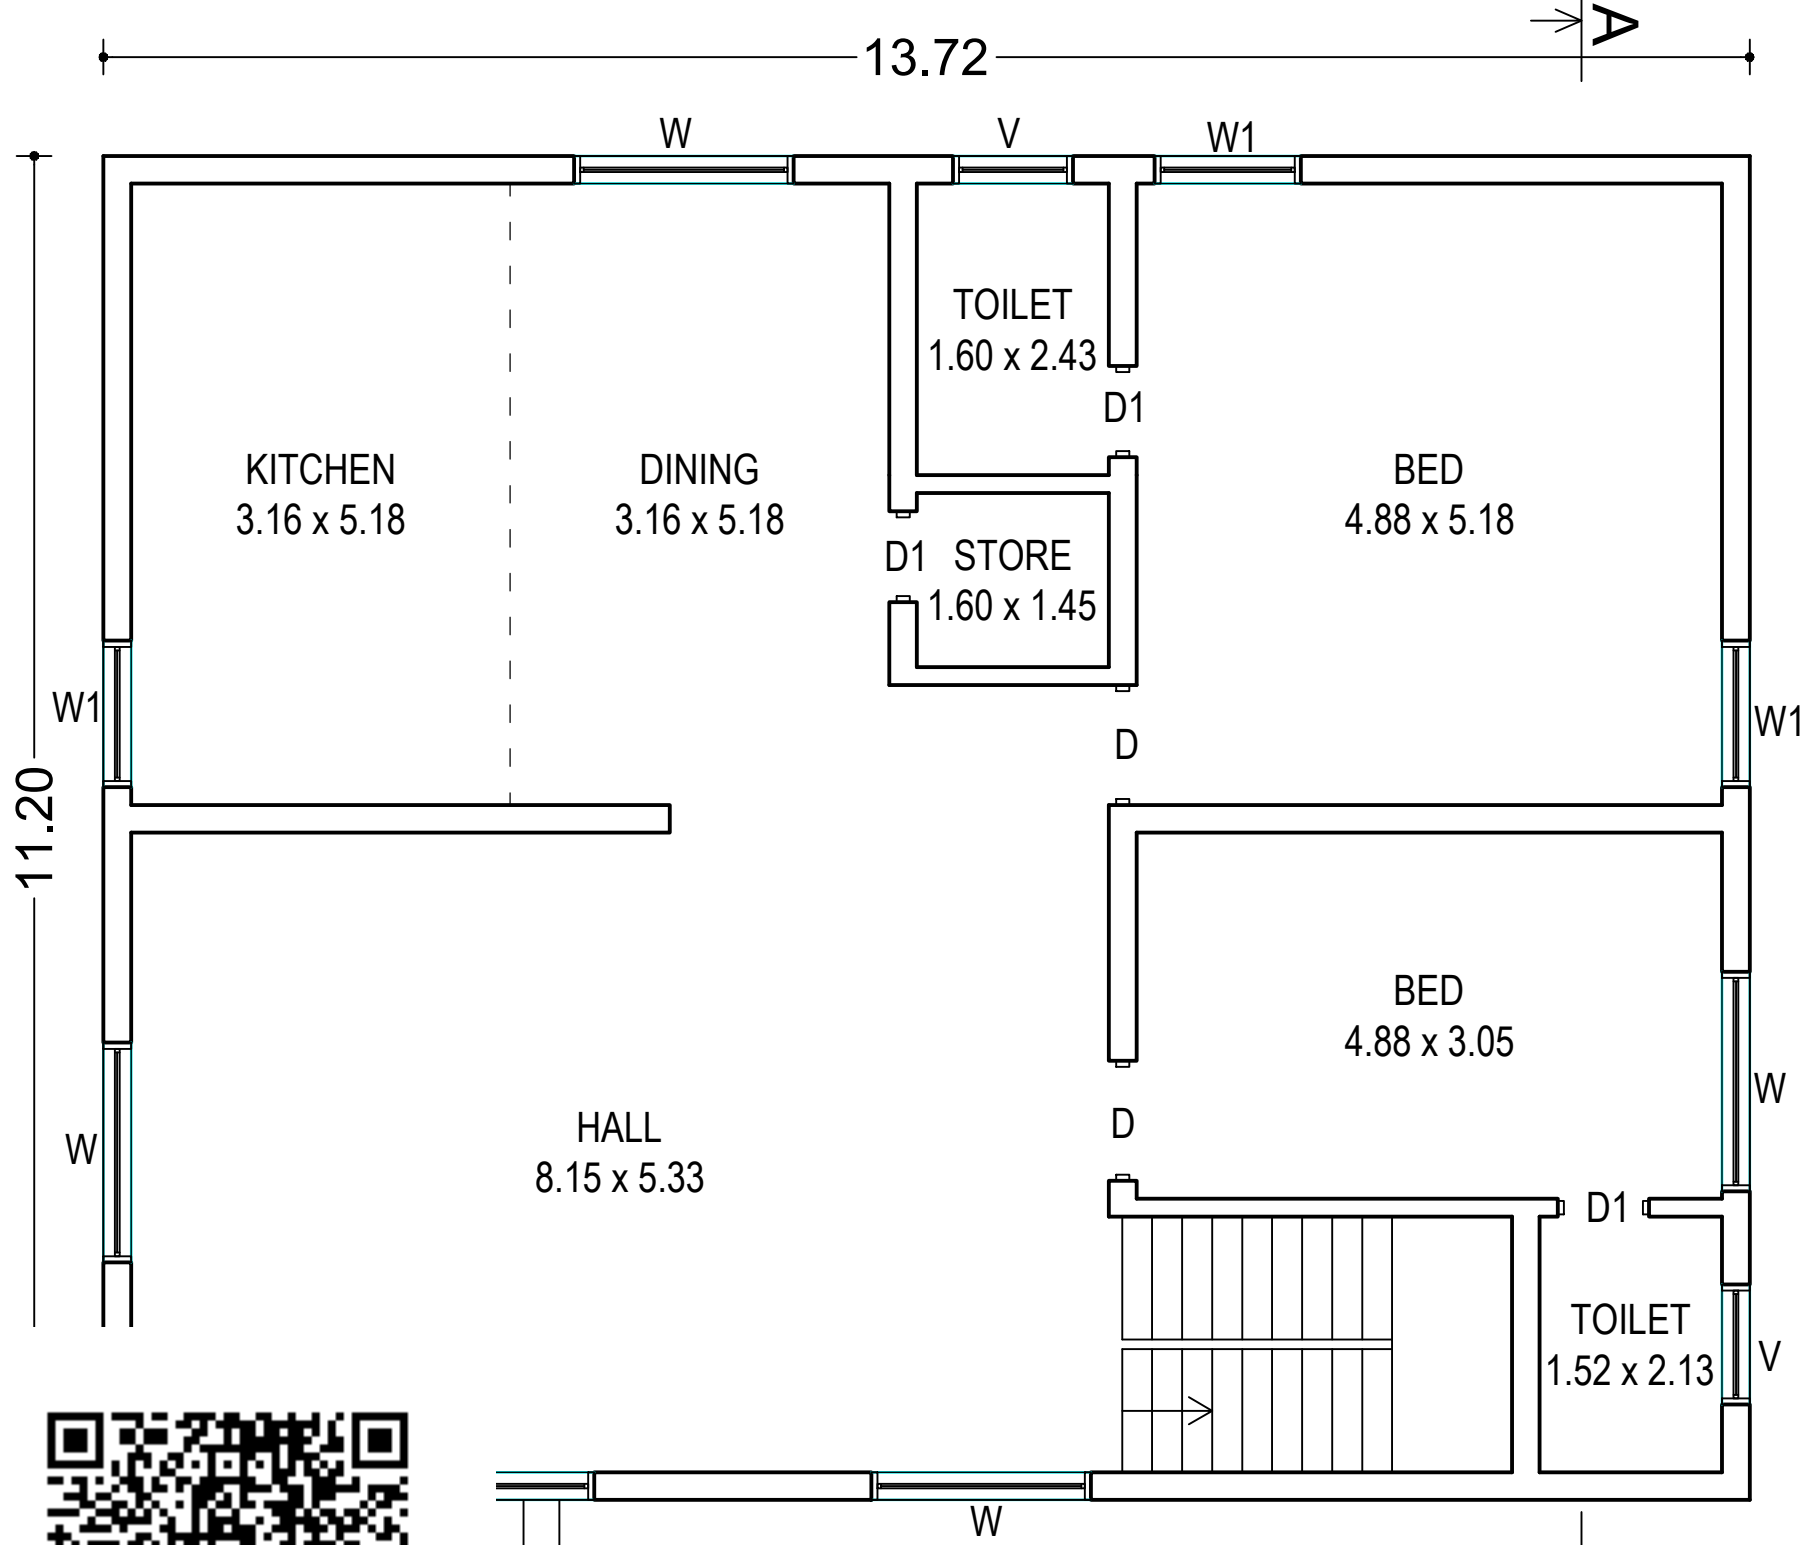



GROUND FLOOR PLAN

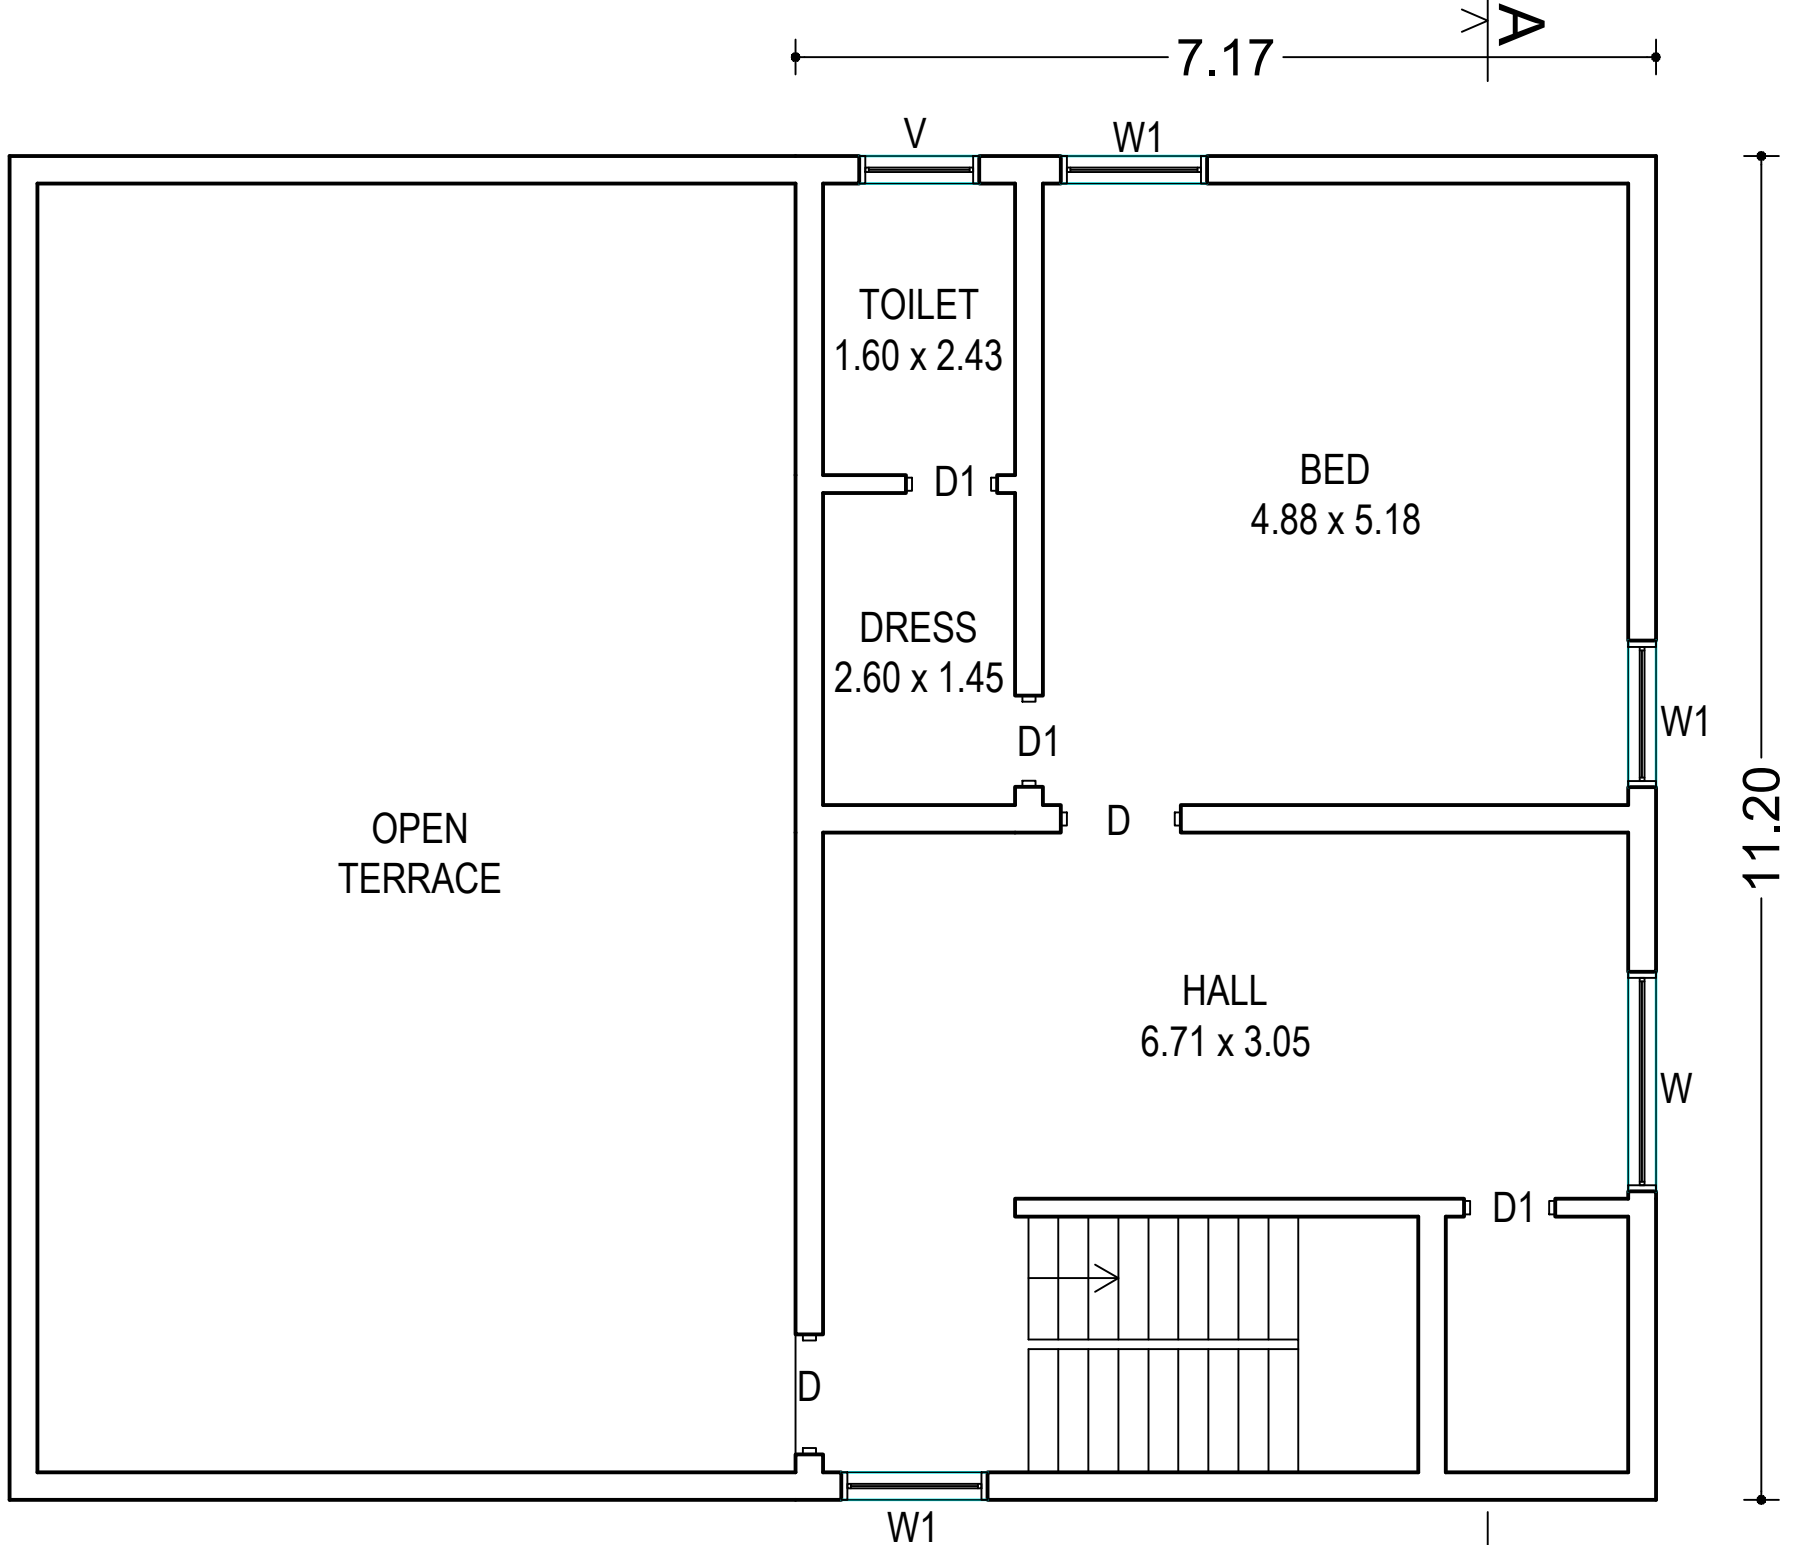

FIRST FLOOR PLAN

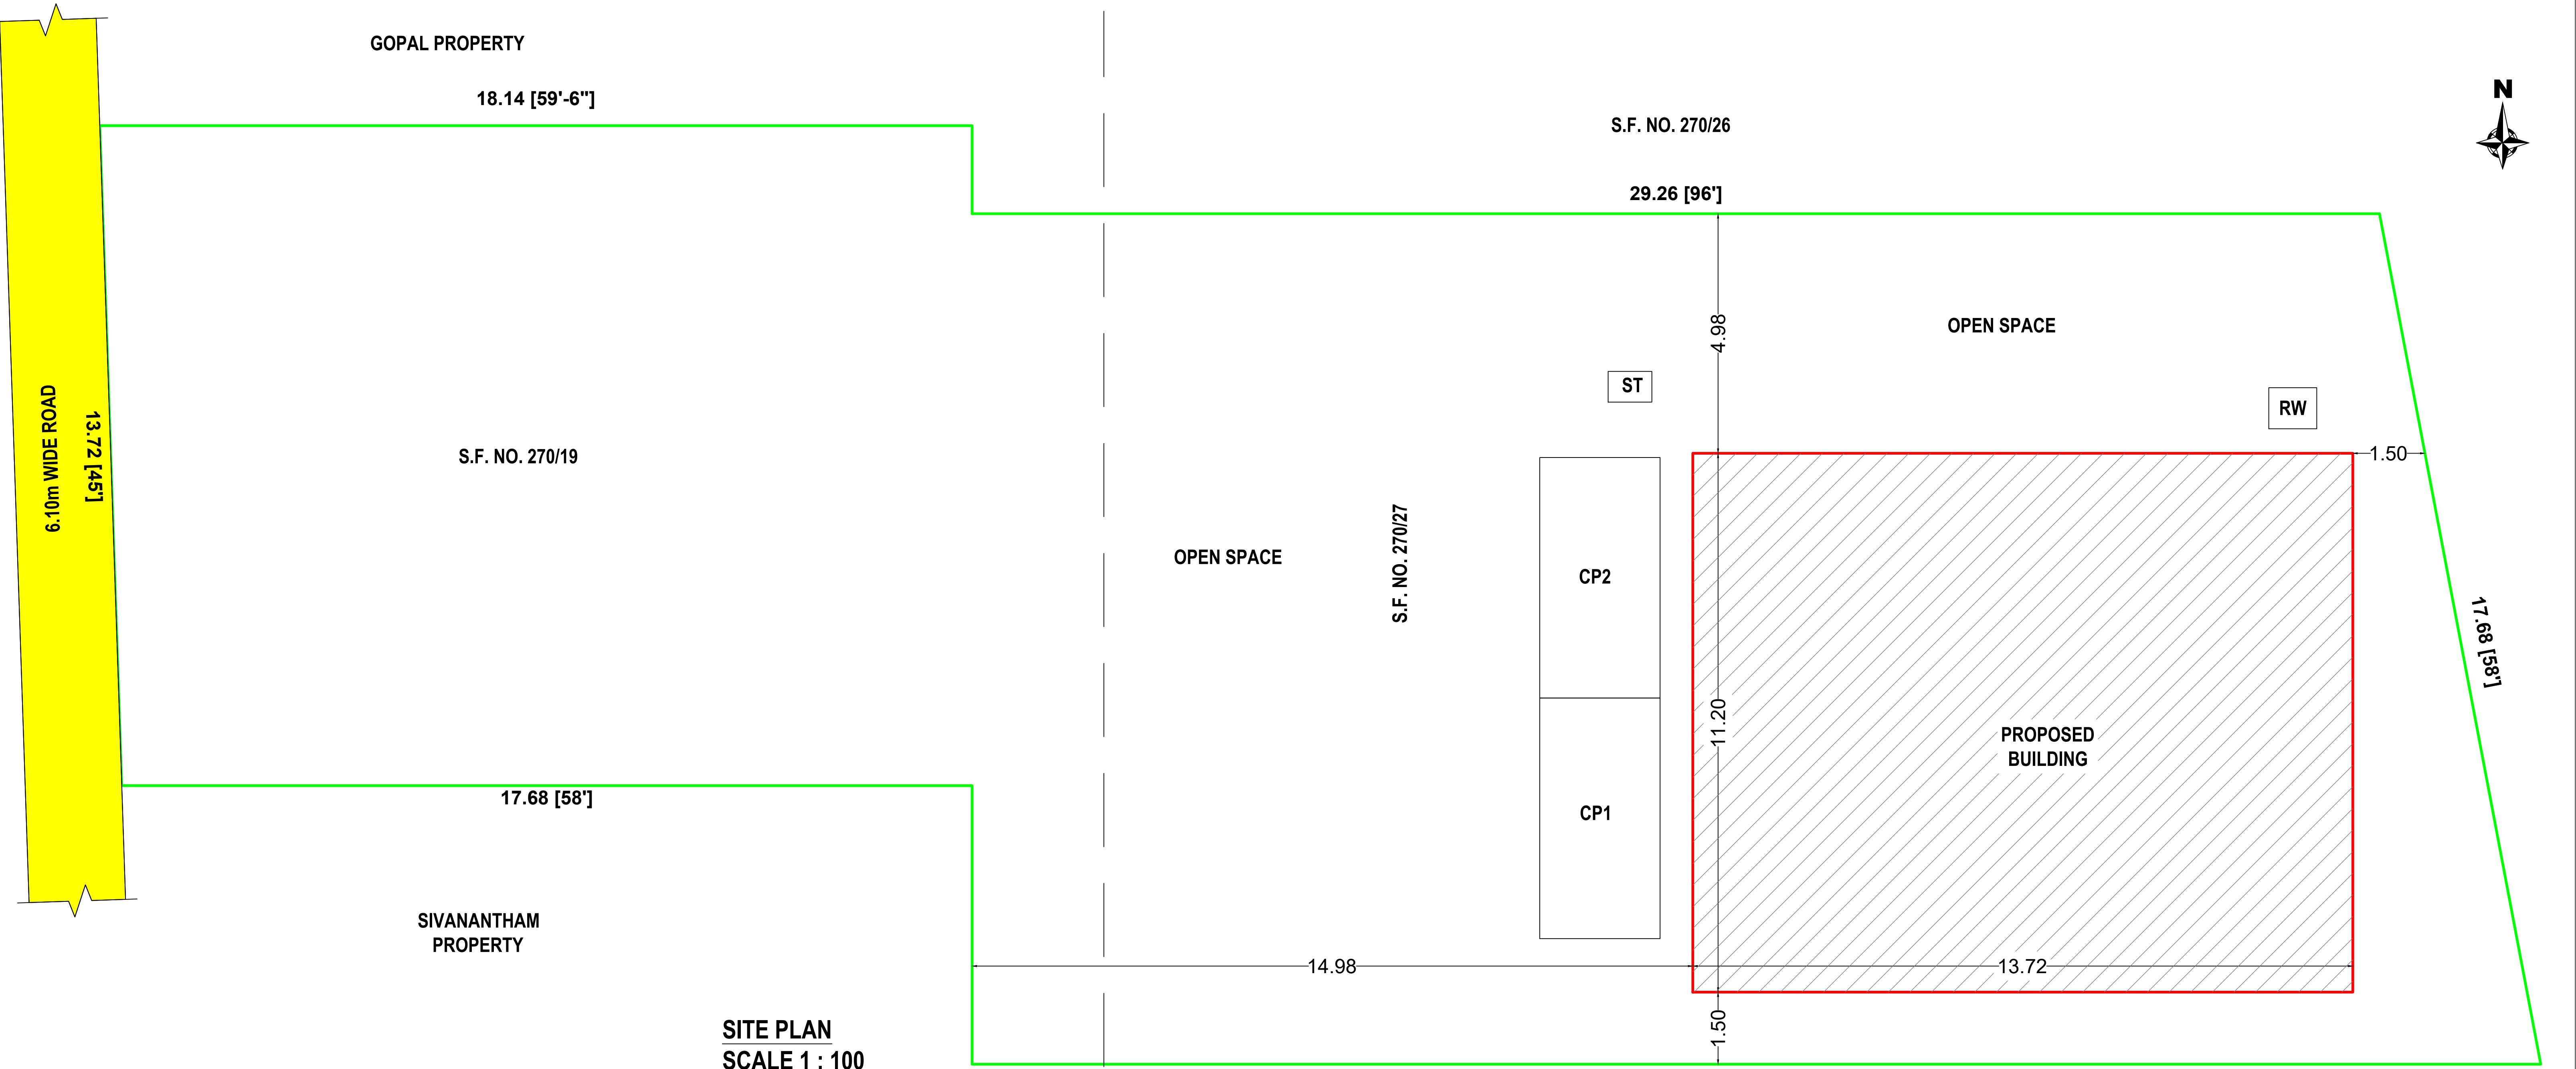

SITE PLAN
SCALE 1 : 100

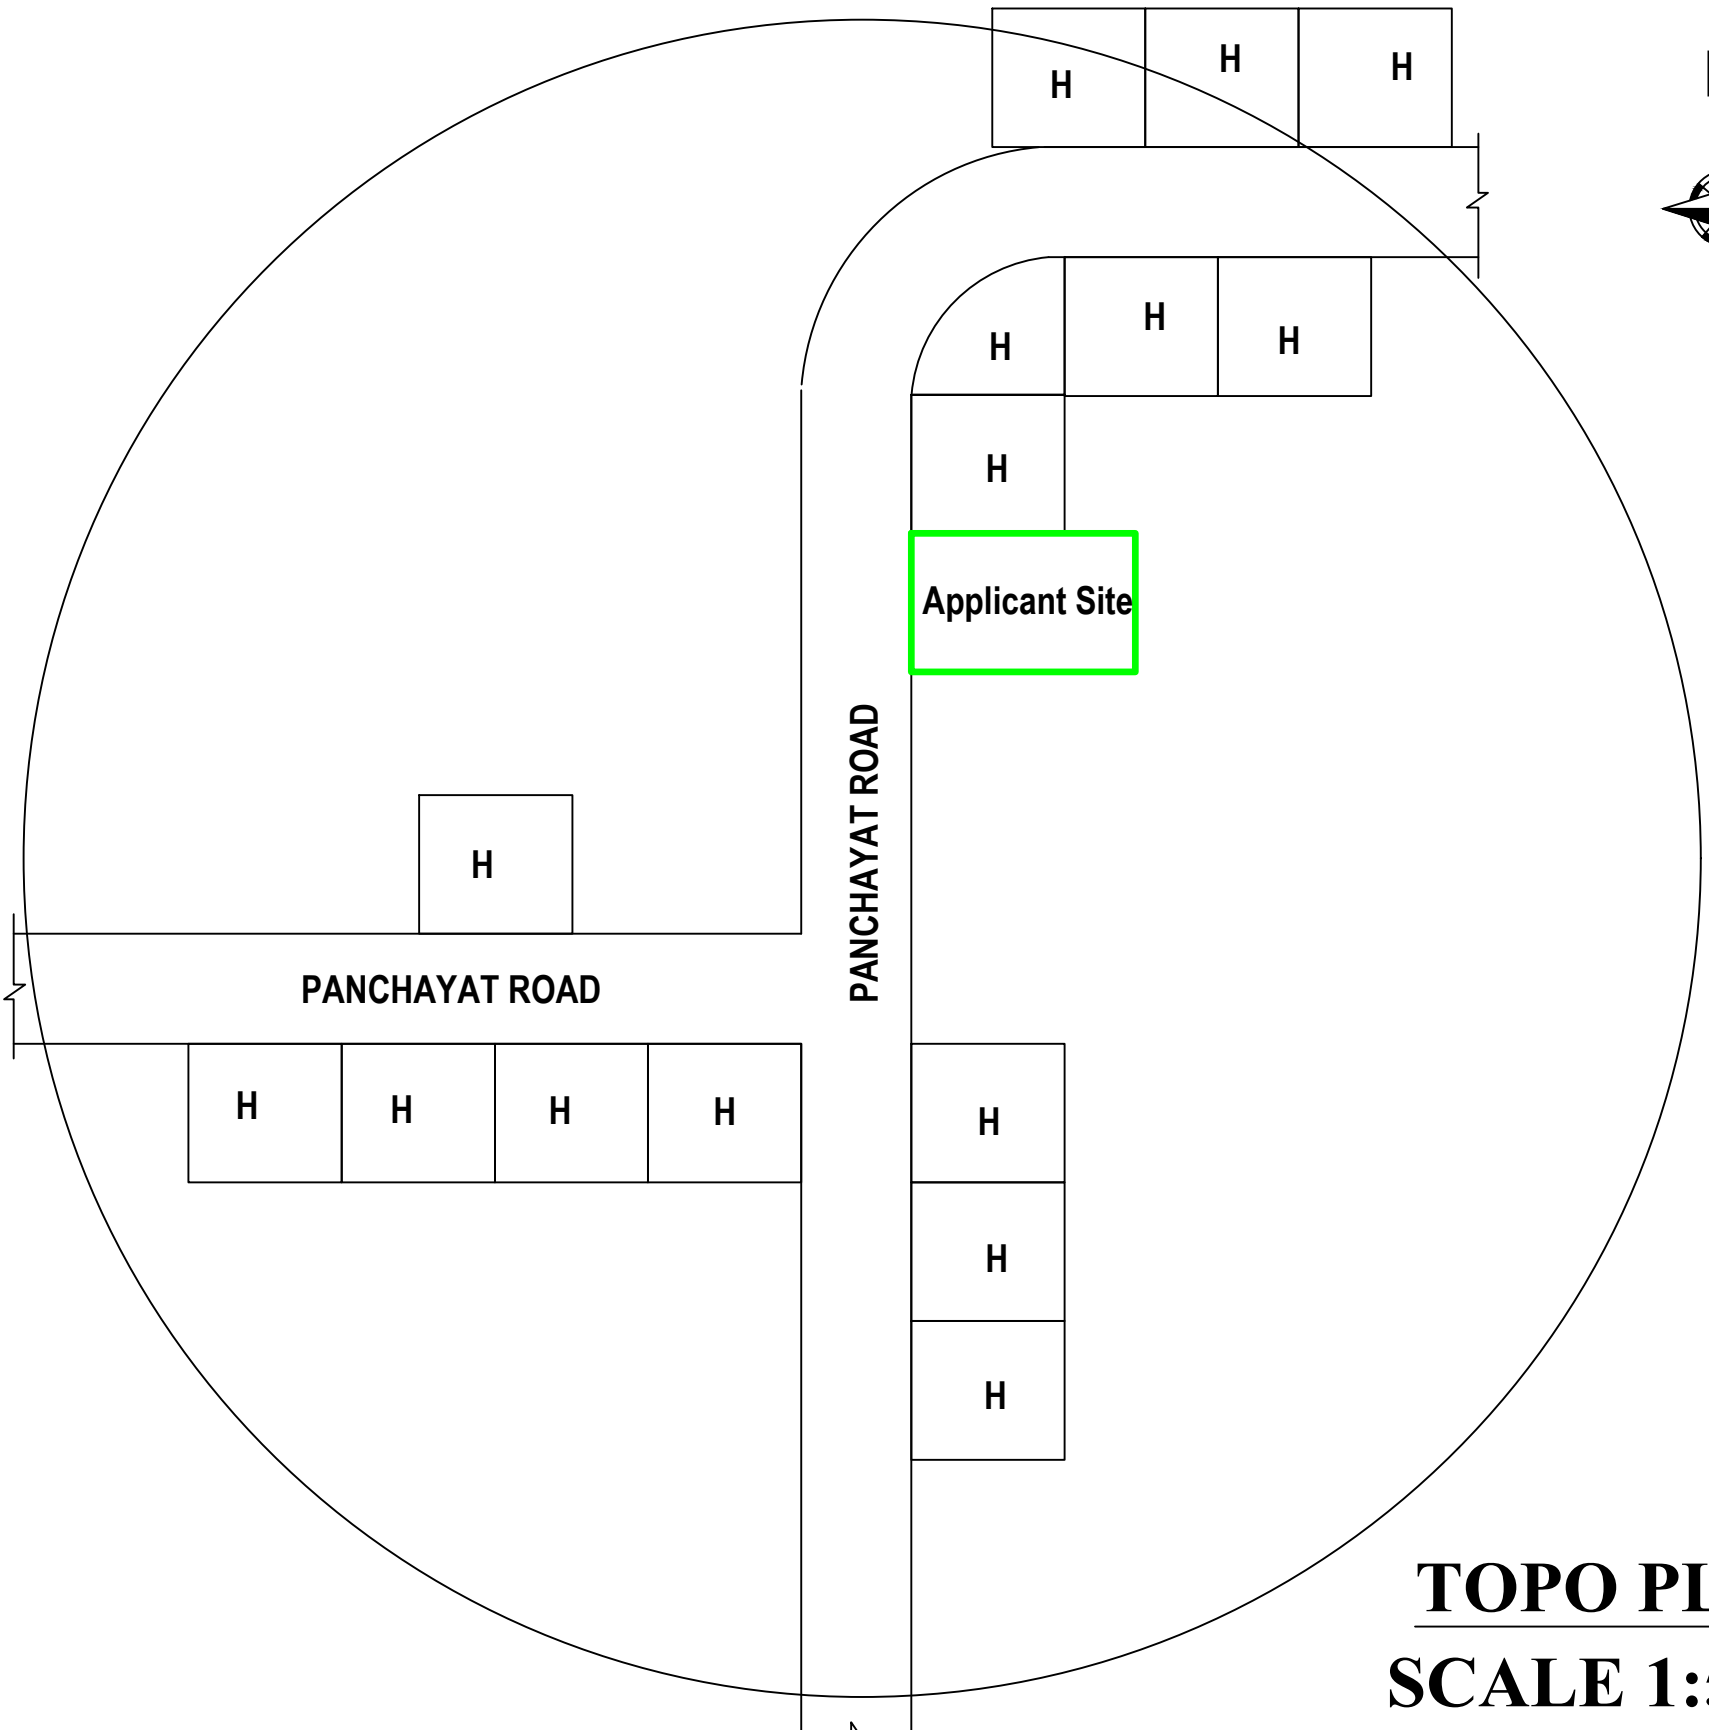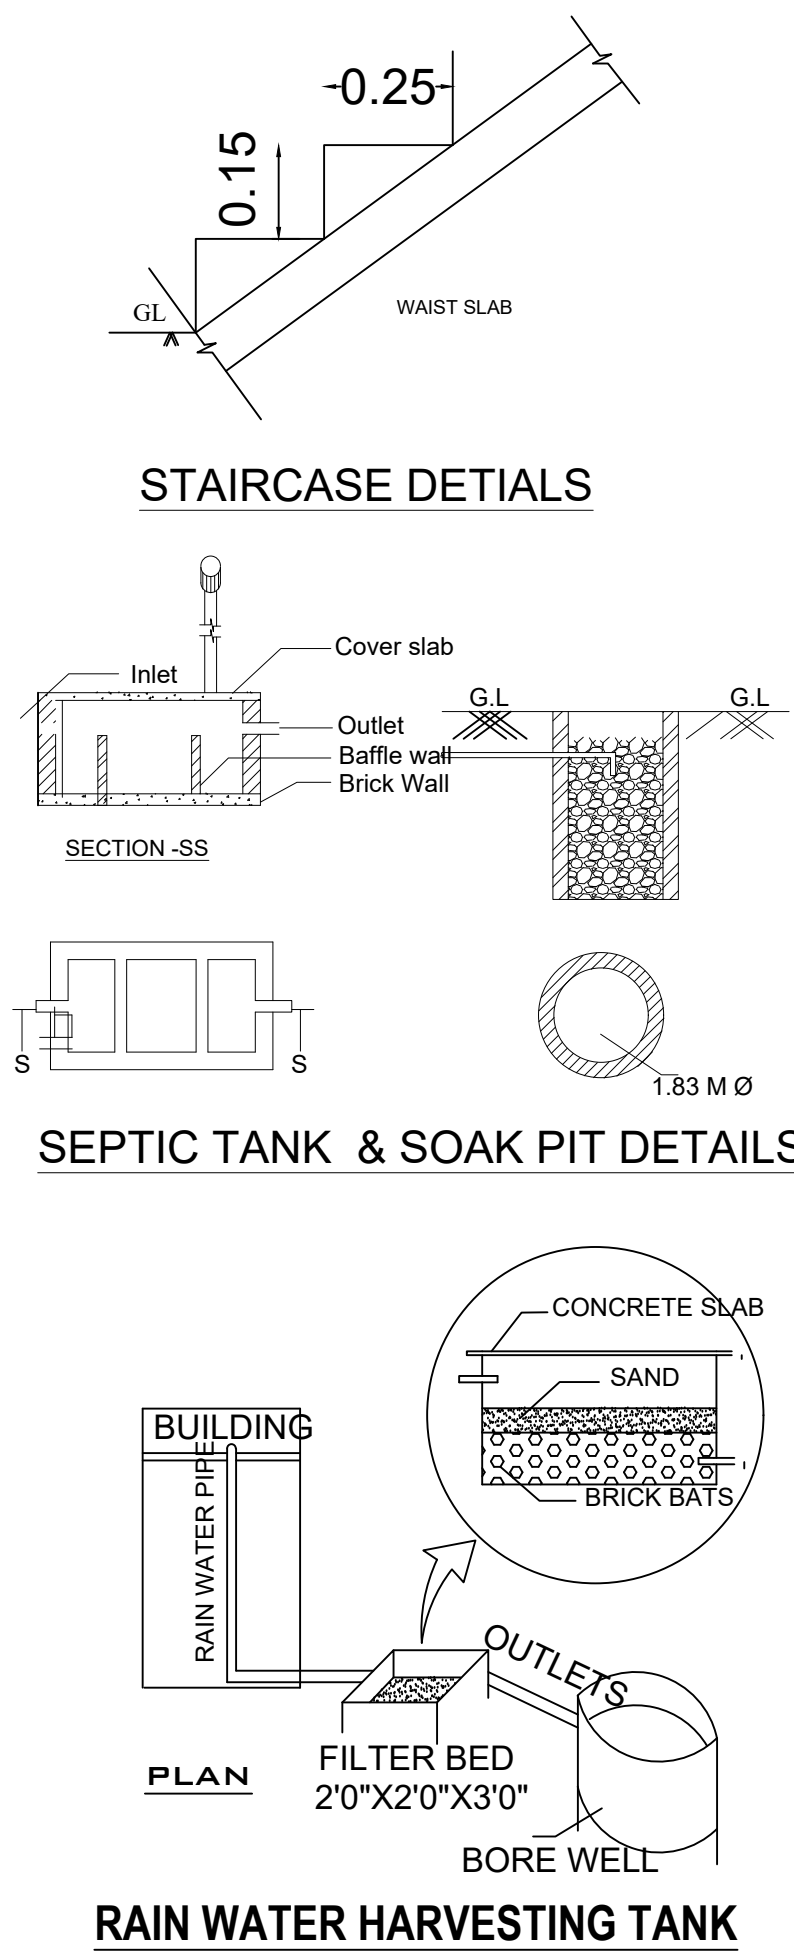

TOPO PLAN
SCALE 1:5000

AREA DETAILS			
S.NO.	DESCRIPTION	SQ MT	SQ FT
1	AREA OF THE APPLICANT SITE (12.75 Cent)	515.97	5553.90
2	PLINTH AREA OF THE PROPOSED R.C.C. ROOF RESIDENTIAL BUILDING IN G.F.	153.66	1653.98
3	PLINTH AREA OF THE PROPOSED R.C.C. ROOF RESIDENTIAL BUILDING IN F.F.	80.30	864.34
4	AREA OF THE OPEN SPACE IN G.F.	362.31	3899.92
5	PROPOSED SEPTIC TANK AND SOAK PIT EACH	-	1 No.,
6	PROPOSED RAINWATER HARVESTING SUMP	-	1 No.,
REF	JOINERY SCHEDULE	FEET	METRE
D	DOOR	3'3" X 7'0"	1.00 X 2.13
O	OPEN	3'0" X 7'0"	0.91 X 2.13
D1	DOOR	2'6" X 7'0"	0.76 X 2.13
W	WINDOW	6'0" X 5'0"	1.83 X 1.52
W1	WINDOW	5'0" X 5'0"	1.52 X 1.52
V	VENTILATOR	3'0" X 2'0"	0.91 X 0.61
COLOUR INDEX:- PROPOSED BUILDING			
BOUNDARY OF THE SITE			
ALL MEASURE MENTS ARE IN METRE / FEET			
APPLICANT		ENGINEER	
S/o. P. DHANASEKARAN		Er. T. PRABHU, D.C.E., L.B.S., B.E., LICENCED BUILDING ENGINEER ATP BUILDERS 330, ALAMEDU, ALAMPALAYAM (Po), ERODE-8. Cell : 98427 33700	