




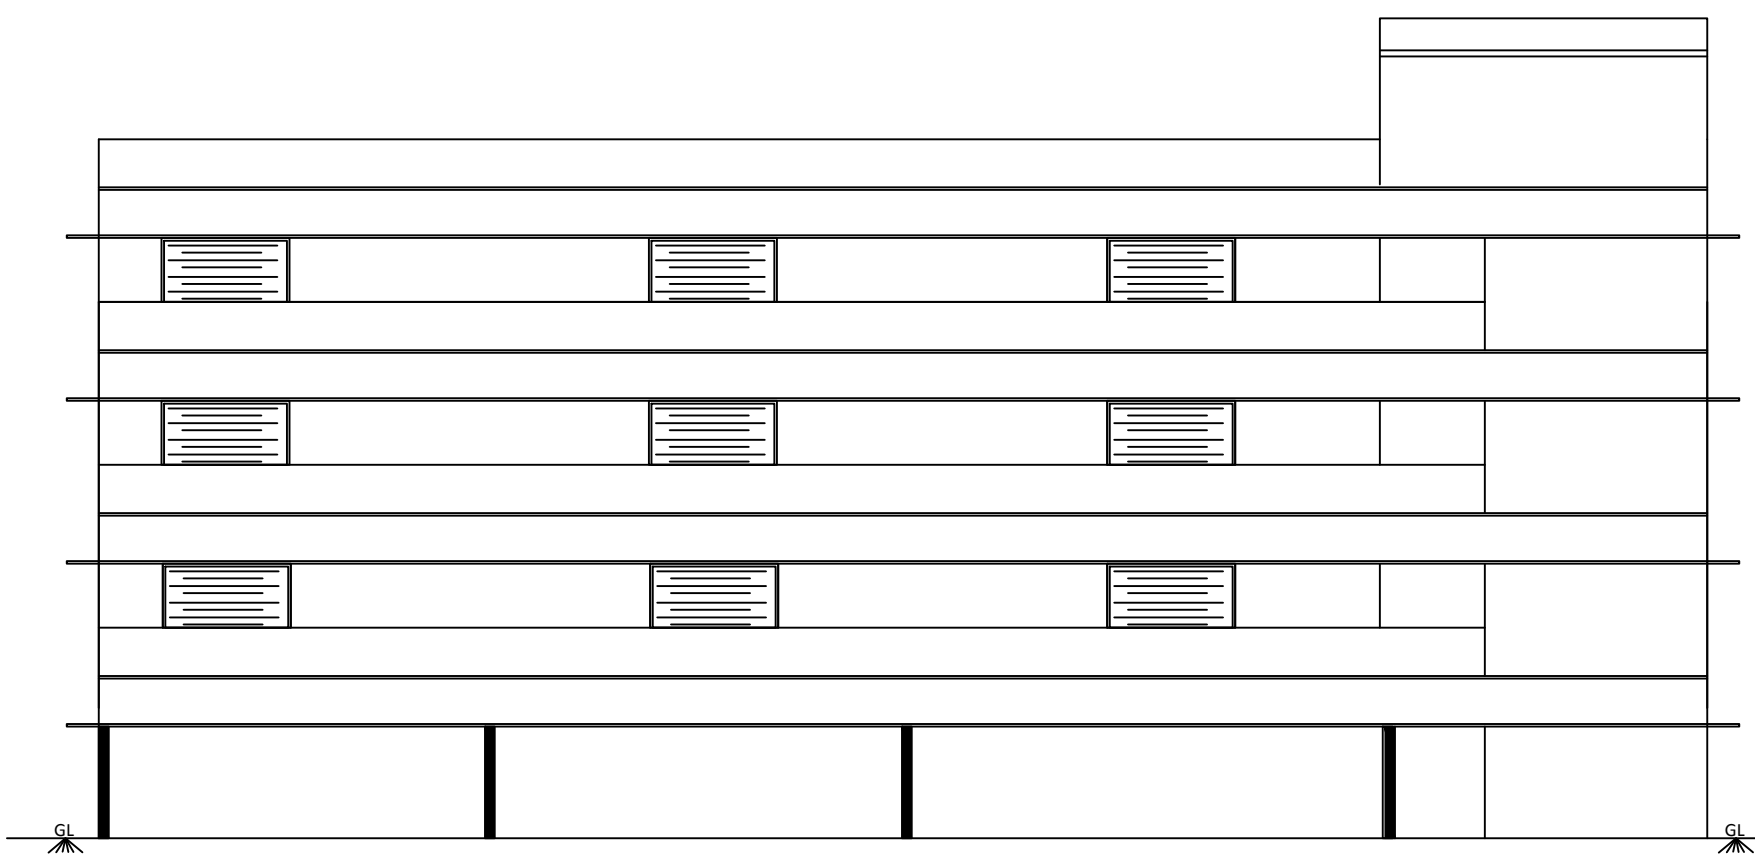


ELEVATION

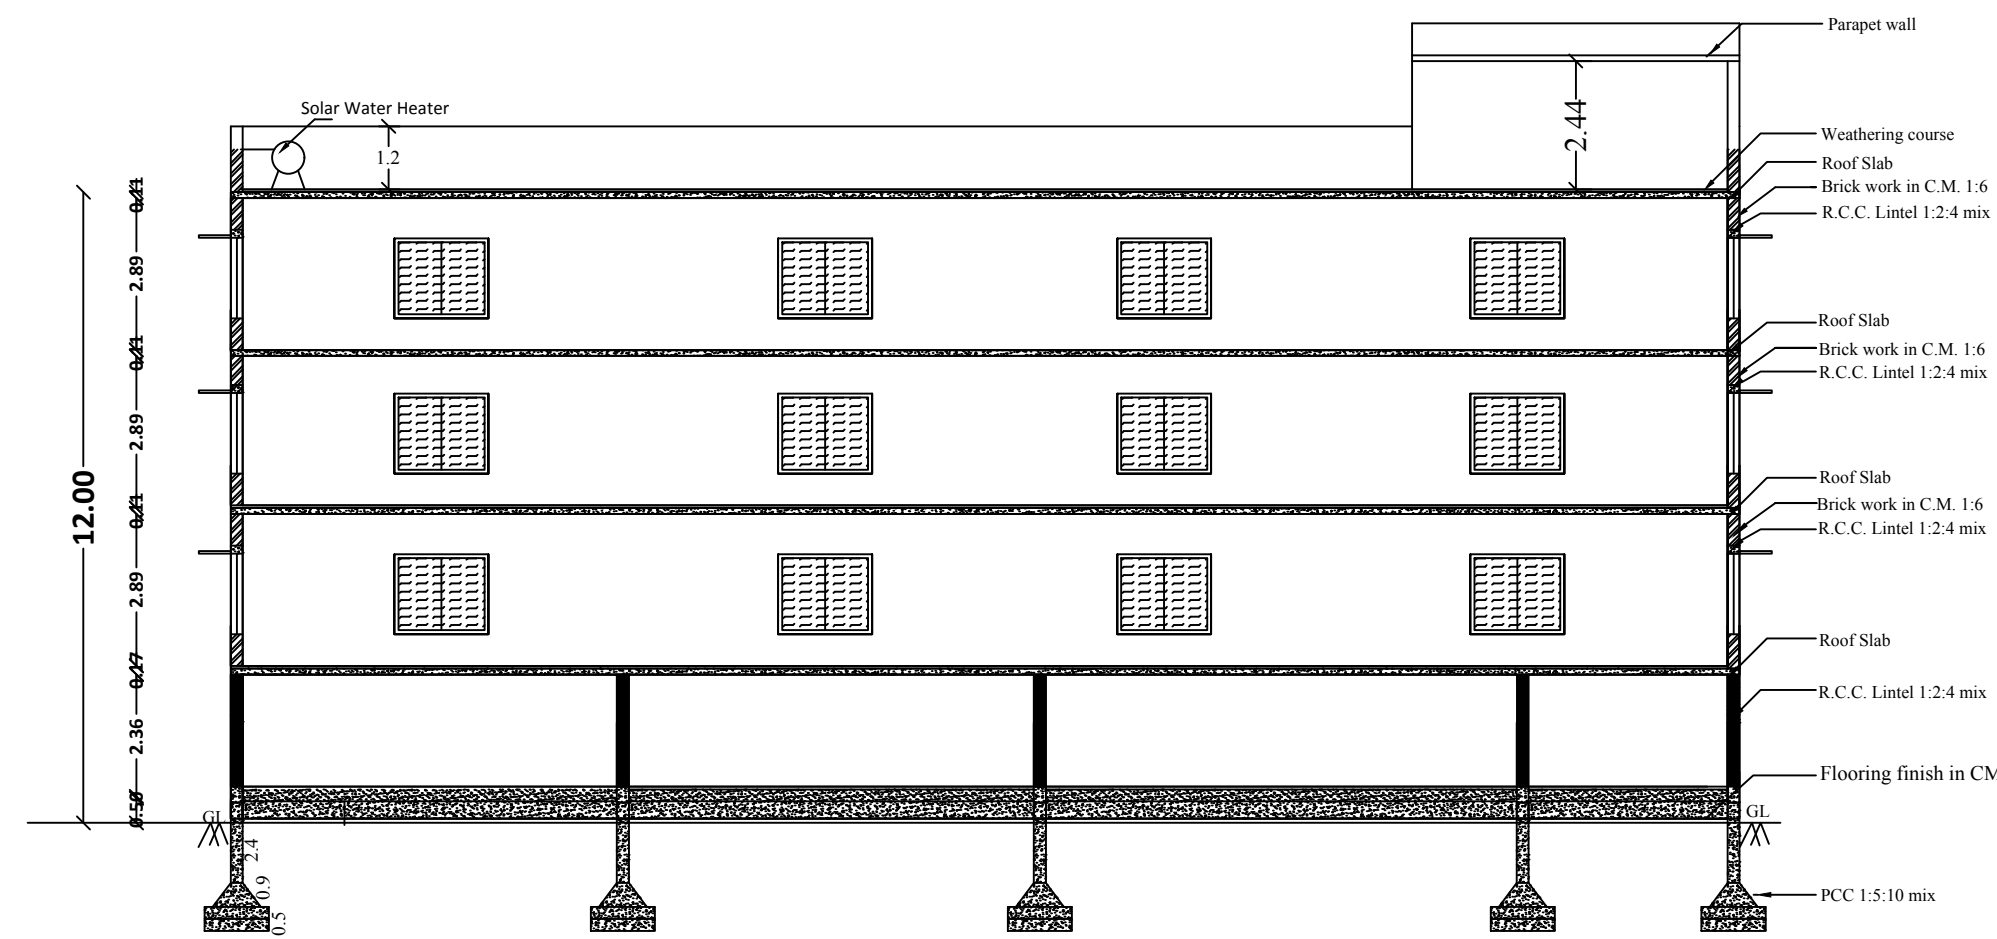


SECTION ON AA

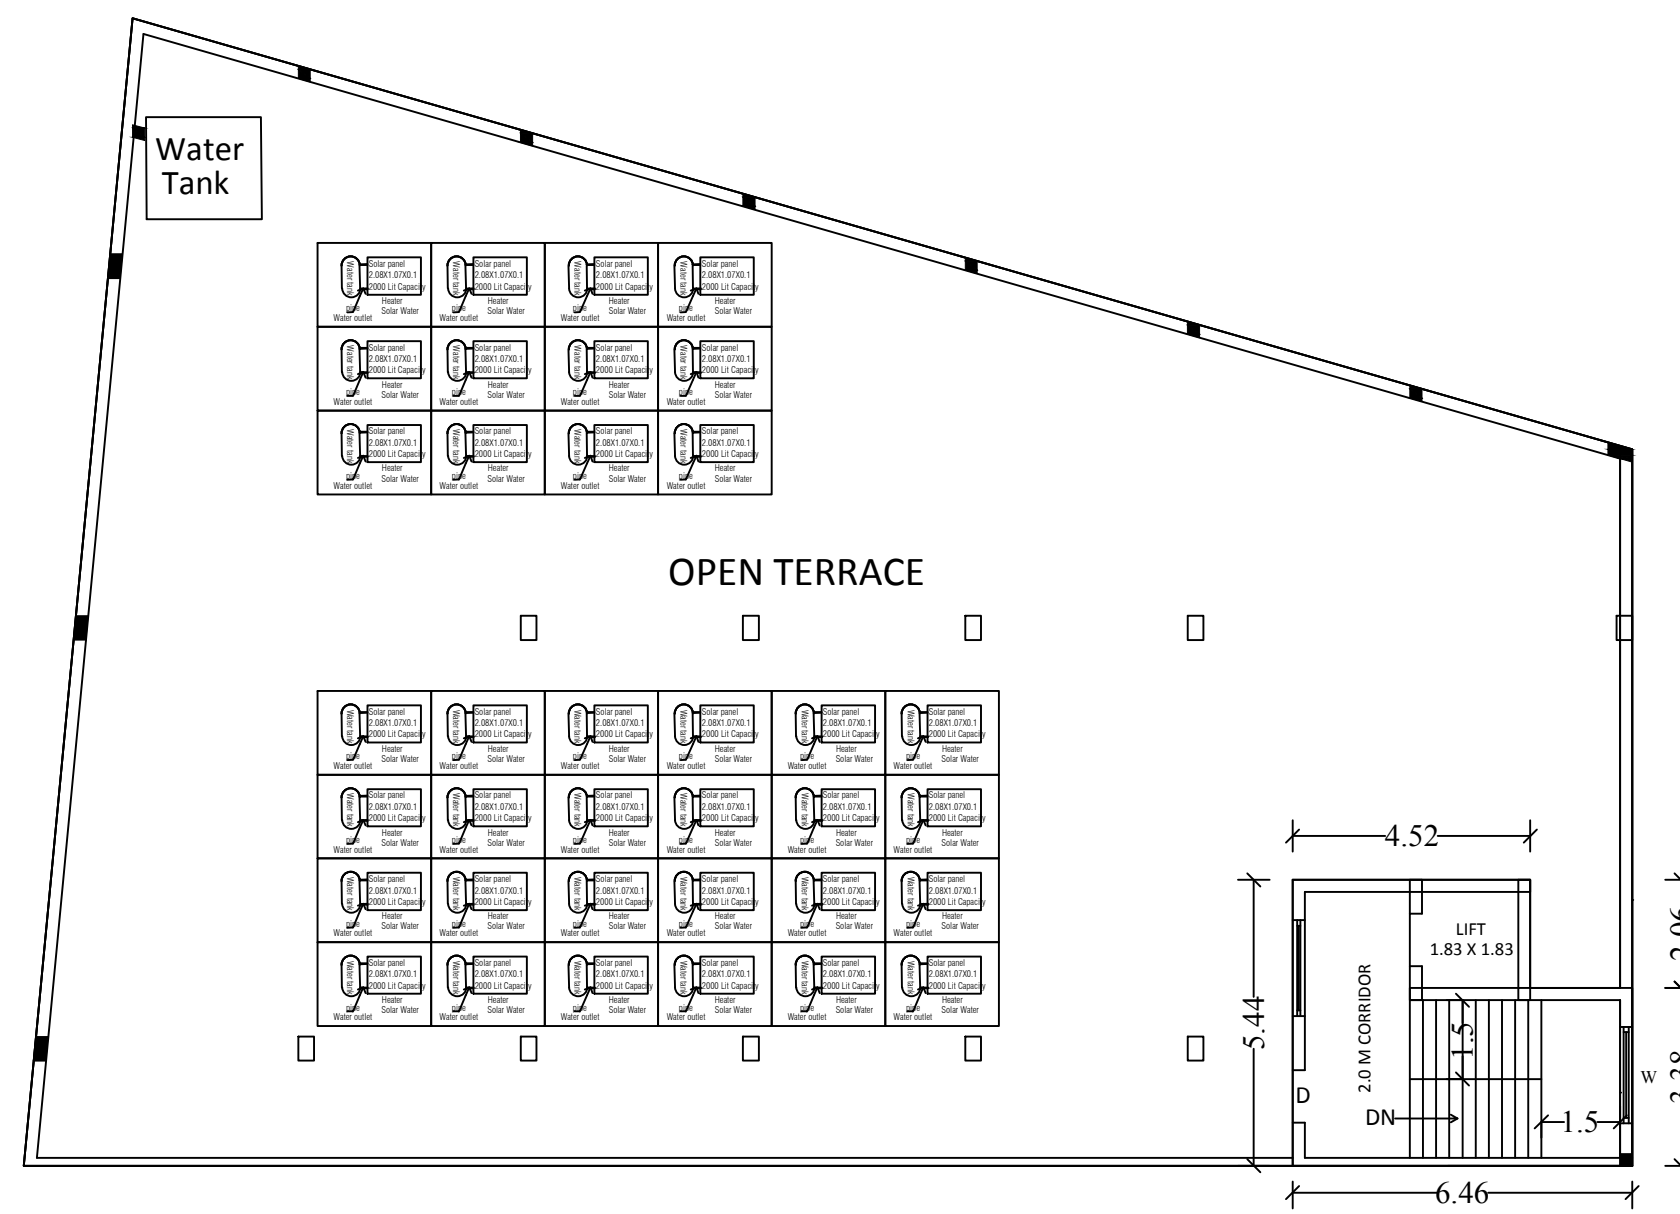


TERRACE FLOOR PLAN

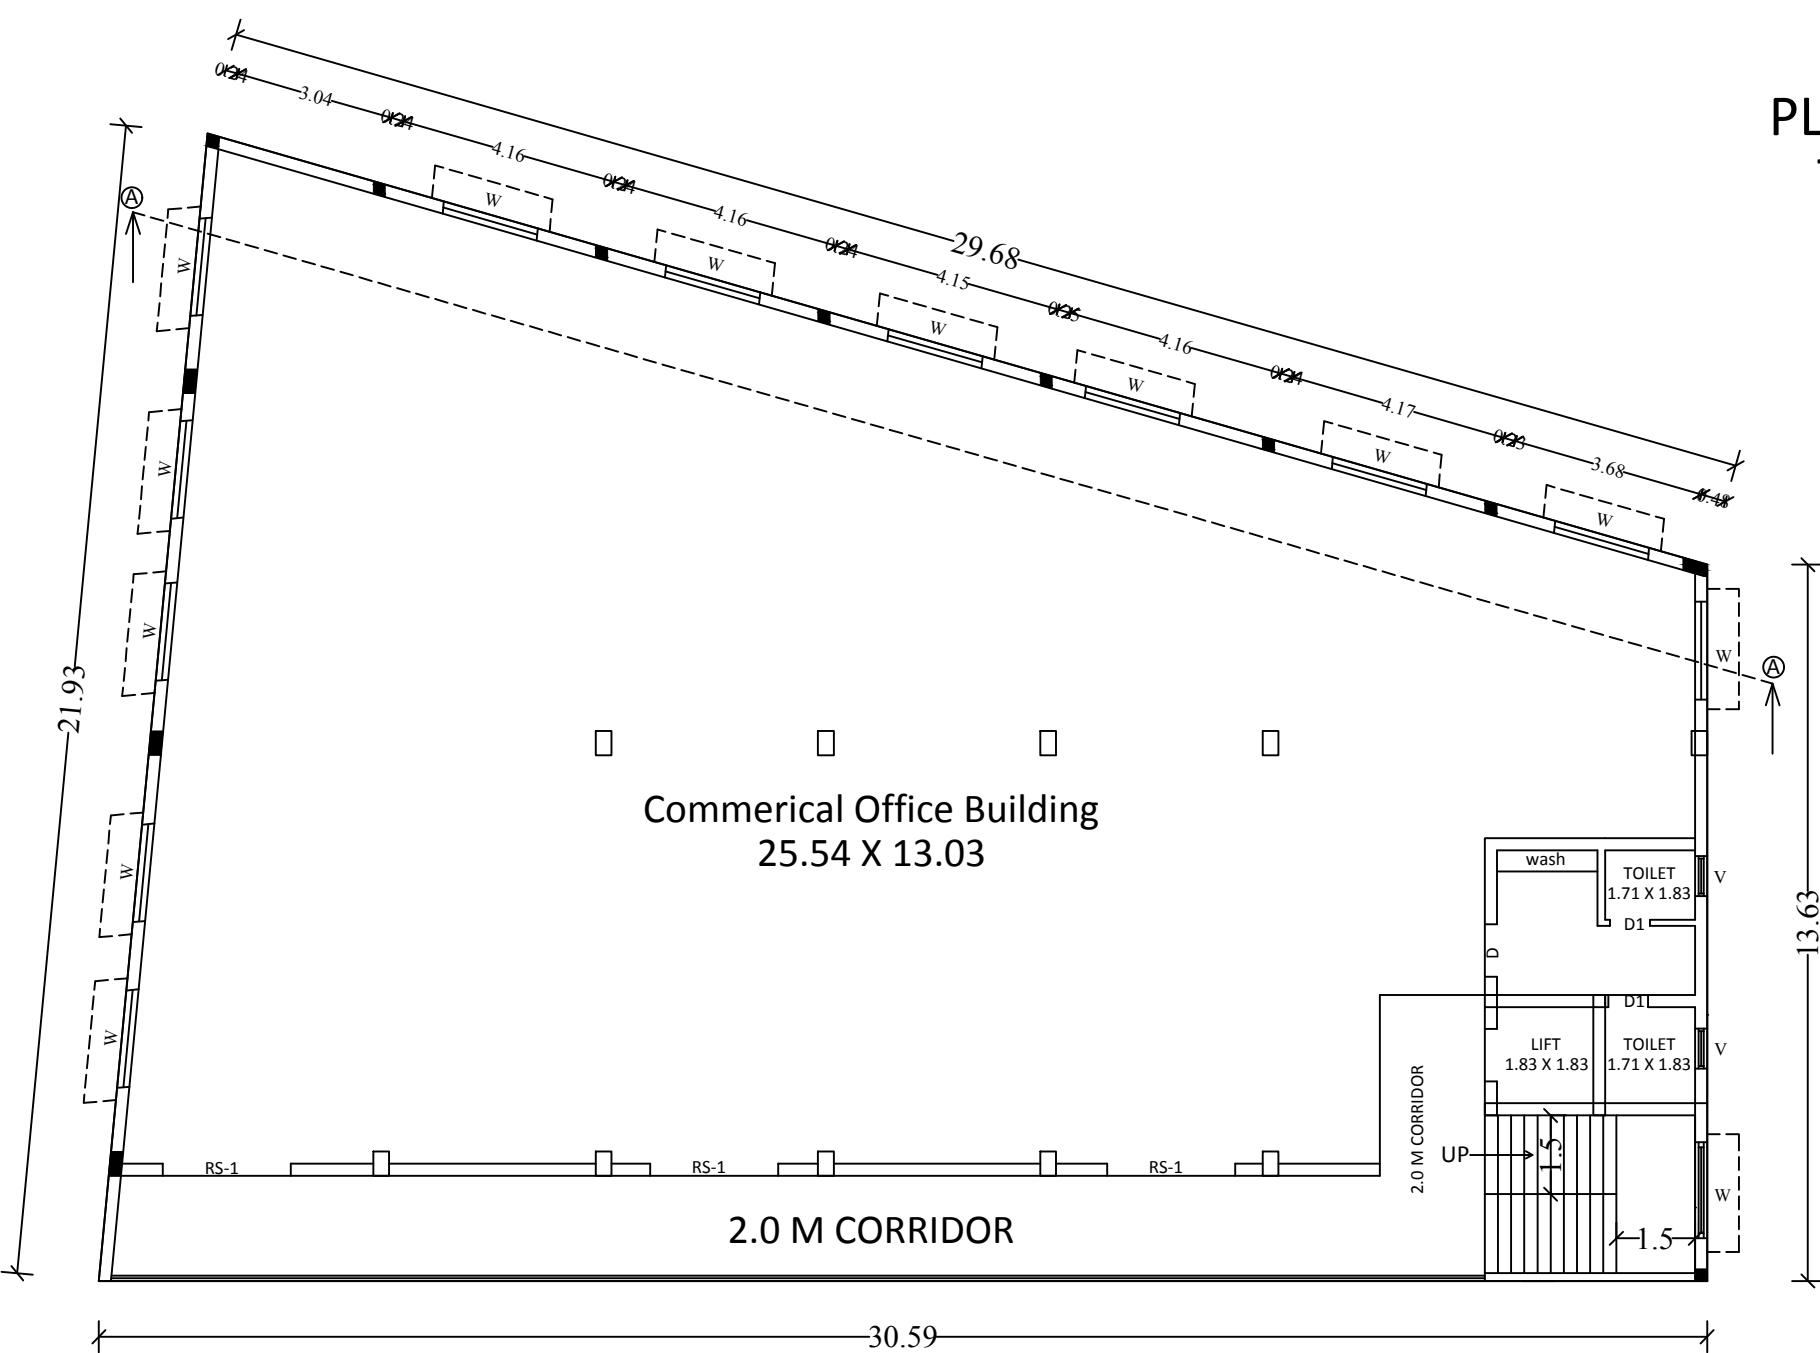

TYPICAL FIRST, SECOND & THIRD FLOOR PLAN

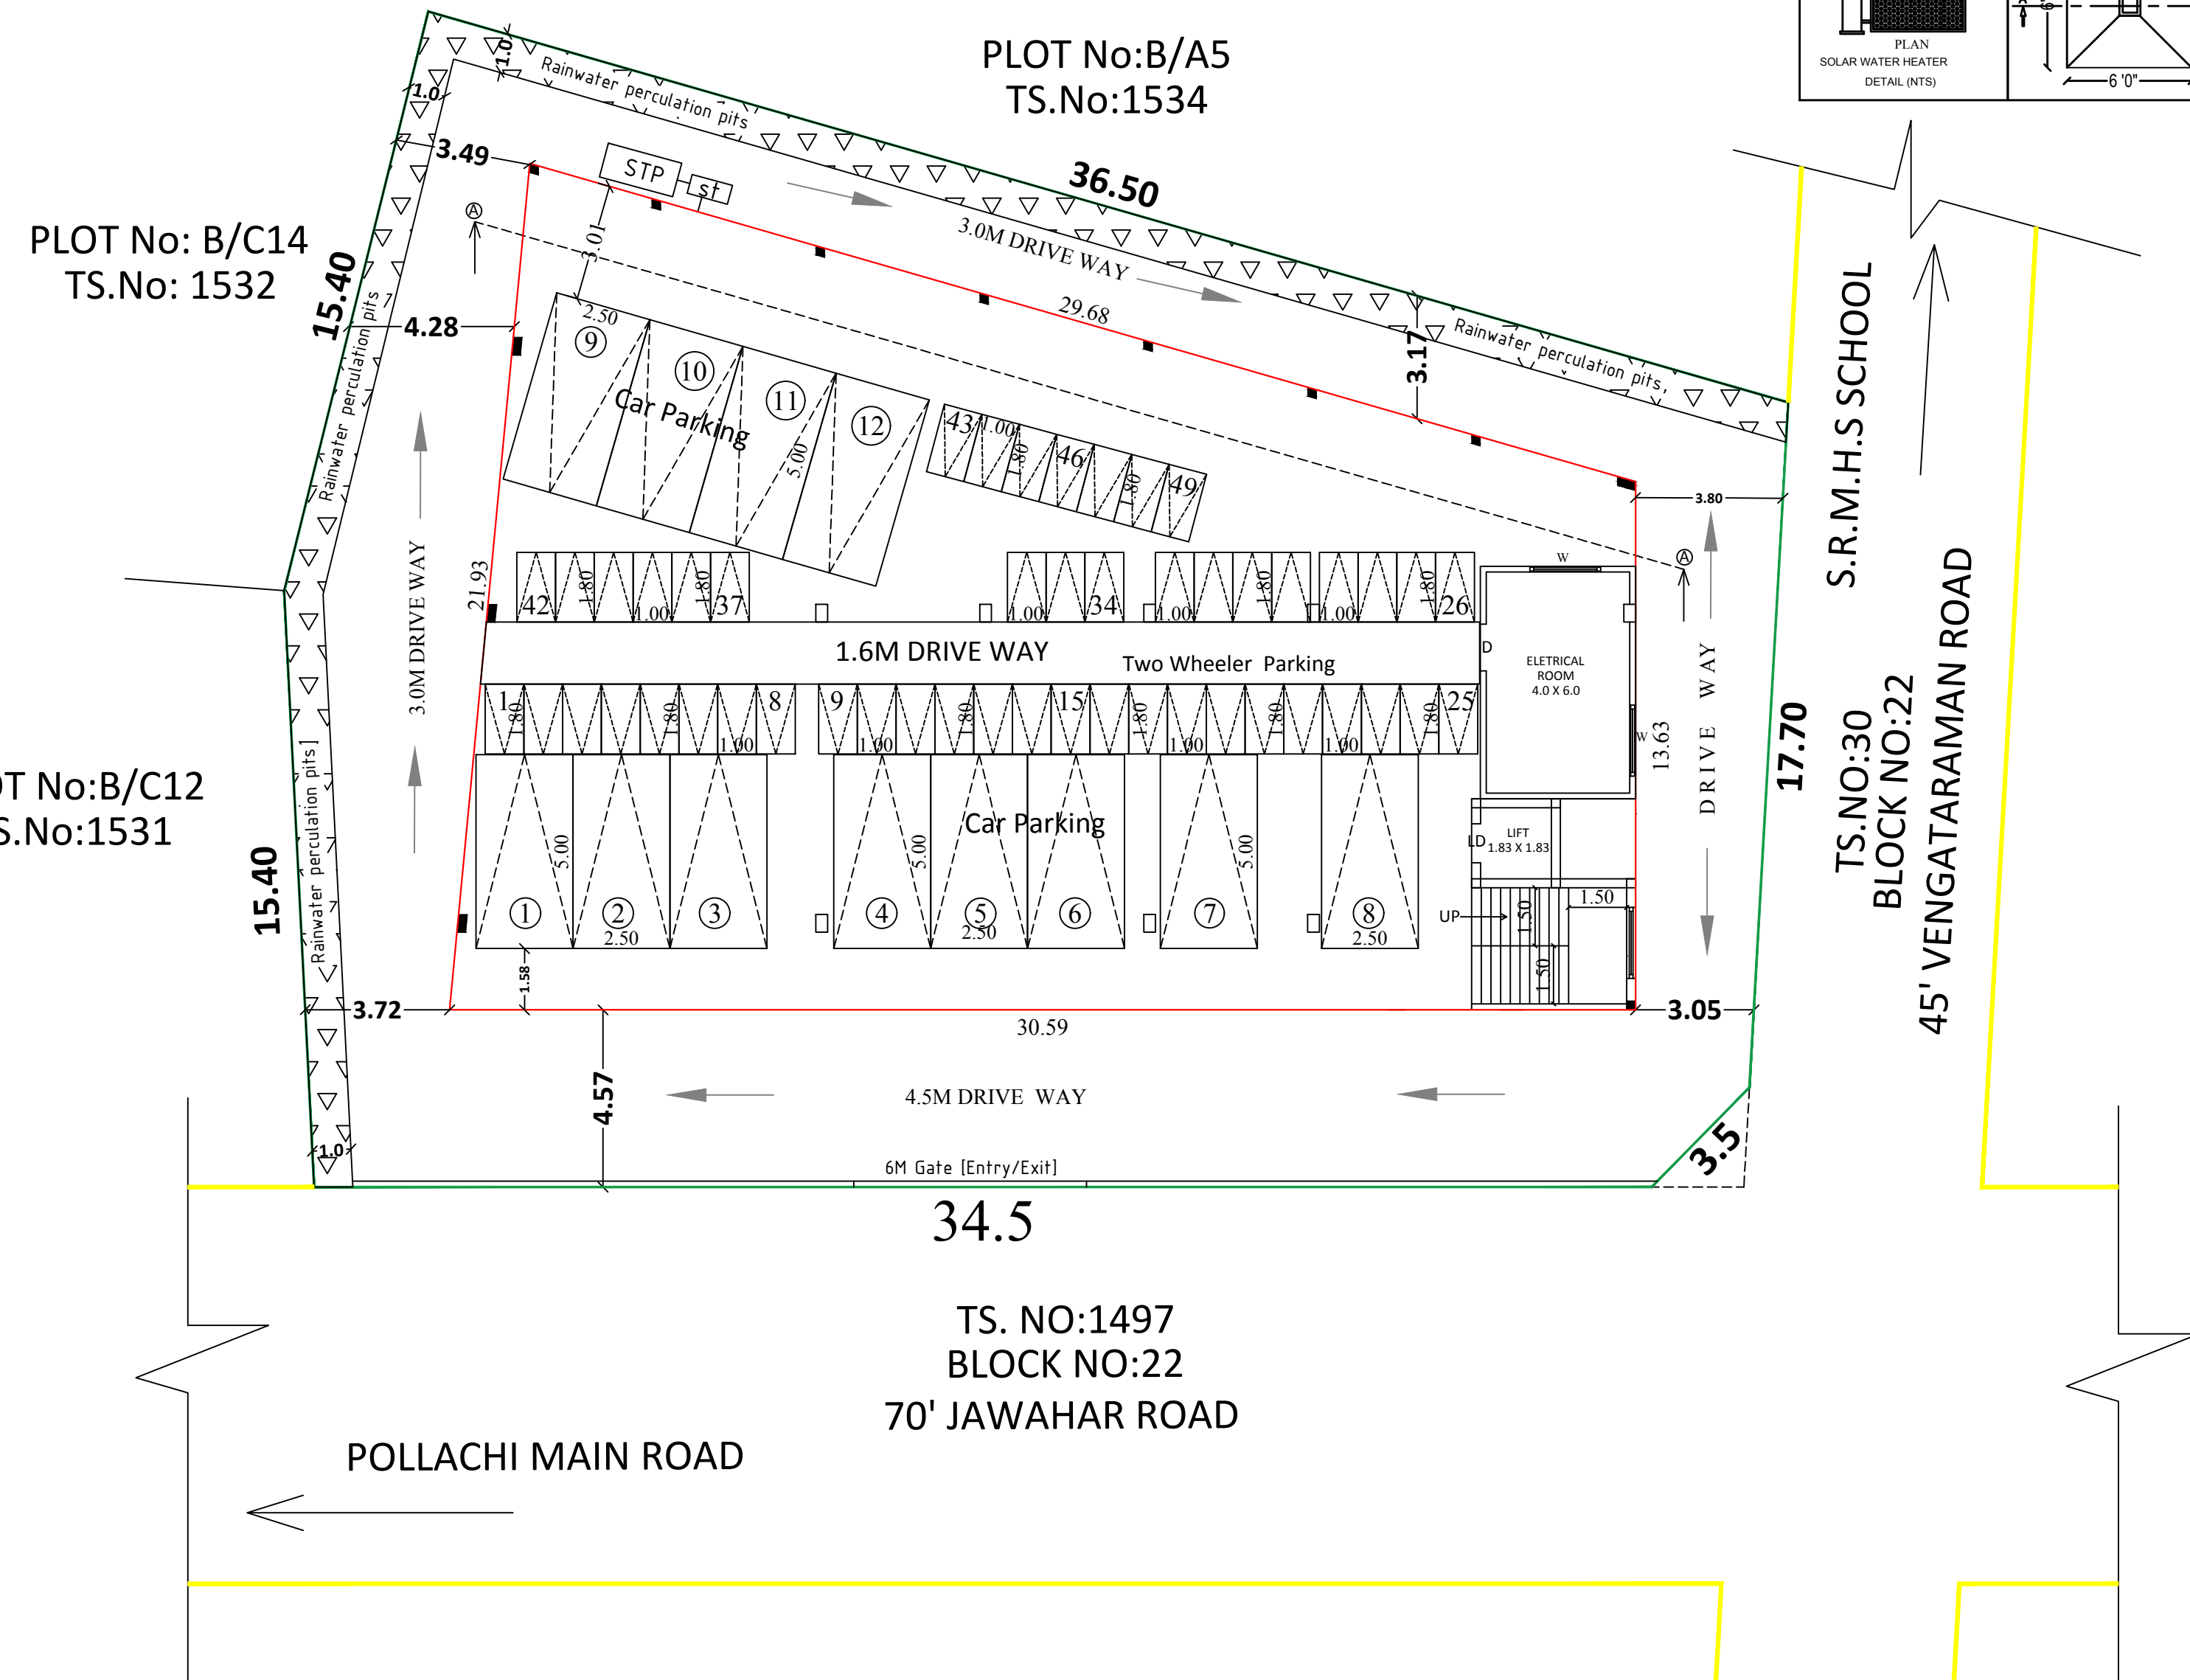

SITE PLAN / STILT FLOOR PLAN

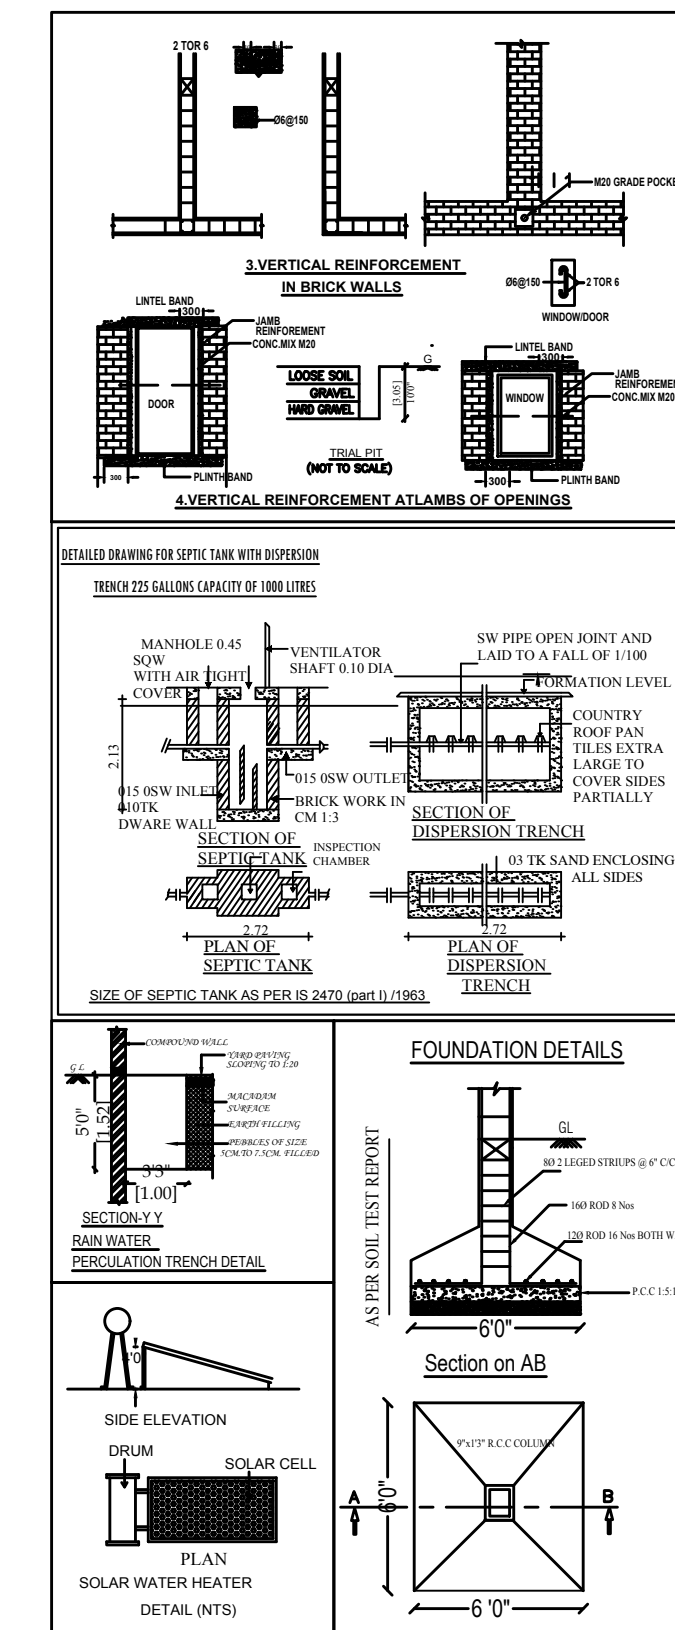

PLAN SHOWING THE PROPOSED CONSTRUCTION OF STILT, FIRST, SECOND & THIRD FLOOR R.C.C. TERRACE ROOF PROFESSIONAL CONSULTING OFFICE BUILDING(AFTER DEMOLISHING THE EXISTING BUILDING) IN T.S WARD NO: E(5), BLOCK NO:24, T.S NO: 1530(25/57 & 28/46) AT MAHALINGAPURAM "B" COLONY, POLLACHI MUNICIPALITY, COIMBATORE DISTRICT.

SCALE: 1" = 8'-0" (1 : 100)



APPROVAL DETAILS:

Online Application Number-SWP/BPA/007015/2023

SWP/SITE APPROVAL/LP/R(C) No : 121/2023

SWP/BP/DTCP/R(C) No : 21/2023

AREA DETAILS		Sq.Meter	
AREA OF THE SITE AS PER DOCUMENT		- 945.00	
SUPERIMPOSED PLOT AREA		- 951.25	
TOTAL BUILT UP AREA :		2143.98 Sq.m	
TOTAL FSI AREA :		1584.63 Sq.m	
Description	Total Built Up Area Sq.Mt	NON FSI AREA IN Sqmt Covered Parking Area Sq.Mt	FSI Area Sq.Mt
Area of the Stilt Floor	528.21	528.21	-----
Area of the First Floor	528.21	-----	528.21
Area of the second Floor	528.21	-----	528.21
Area of the third Floor	528.21	-----	528.21
Area of the Terrace Floor	31.14	-----	-----
TOTAL AREA	2143.98	528.21	1584.63

NOTE:
FLOOR SPACE INDEX = $\frac{1584.63}{945.00} = 1.670$ [As per Document]
FLOOR SPACE INDEX = $\frac{1584.63}{951.25} = 1.666$ [Super Imposed Area]

HEIGHT OF BUILDING - 12.0 M

ALL DIMENSIONS ARE IN METER

PARKING DETAILS	REQUIRED	PROVIDED
CAR PARKING STALL	12	12
TWO WHEELER	48	49

REFERENCE:
 Existing Road
 Site boundary
 Pro. Building

SCHEDULE OF JOINERY			
TYPE	DESCRIPTION	IN FEET	IN METRE
Rs-1	Rolling Shutter	8' 0" x 7' 0"	2.43 x 2.13
D1	DOOR	3' 0" x 7' 0"	0.91 x 2.13
W	WINDOW	6' 0" x 5' 0"	1.83 x 1.52
V	VENTILATOR	3' 0" x 3' 0"	0.91 x 0.91

M. Lavanya
OWNER / APPLICANT

R. PRAKASH M.E., (Structural)
LPA/SE/Gr-I/19/05/044
GK ASSOCIATES
No : 603, 100 FEET ROAD, GANDHIPURAM
COIMBATORE - 641 012.
PHONE : 0422-4220046, 97503 40046

REGISTERED STRUCTURAL ENGINEER

R.N. Krishna Kumar B.Arch.
CA/2015/73097
LPA/RA/GR-I/19/03/008
GK ASSOCIATES
No : 603, 100 Feet Road, Gandhipuram
Coimbatore - 641 012.
Ph: 0422 - 4220046, 99442 11111

REGISTERED ARCHITECT

S.Padmanaban
Supervisor/Draughtsman Grade-II