


SITE PLAN SHOWING THE PROPOSED
CONSTRUCTION OF INSTITUTIONAL &
COMMERCIAL BUILDING IN T.S.No.1199/18,
WARD- C, BLOCK:20,COIMBATORE OLD TOWN
& VILLAGE , COIMBATORE CORPORATION.

SCALE : 1 : 200

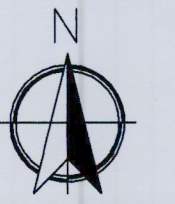

Online Application No: SWP/BPA/007558/2023

All Linear Measurements Values Are in Metres.

AREA DETAILS:			
DESCRIPTION	FSI sq.m	Non FSI sq.m	Total Area sq.m
SITE AREA AS PER TSLR			
IN SQM			
1945.00			
Church Building			
Stilt Floor	----	139.29	139.29
First Floor	139.29	----	139.29
Secound Floor	139.29	----	139.29
Third Floor	76.27	----	76.27
Administrative Building (Parish Hall)			
Stilt Floor	----	762.01	762.01
First Floor	762.01	----	762.01
Secound Floor	361.60	----	361.60
Lift Area	----	33.90	33.90
Toilet Area	67.69	----	67.69
TOTAL FSI AREA	1546.15	935.20	2481.36

F.S.I CALCULATION AS PER DOCUMENT :-

$$\text{F.S.I} \quad (1546.15/1945) = 0.79$$

PARKING DETAILS	REQUIRED	PROVIDED
TOTAL TWO WHEELER PARKING	50 Nos	50 Nos
TOTAL CAR PARKING	14 Nos	14 Nos

REFERENCE

SITE BOUNDARY	
PROPOSED BUILDING	
EXISTING ROAD	

JOINERY DETAILS:-

- MD - MAIN DOOR - 2.00 X 3.00
- D1 - DOOR - 2.00 X 2.40
- D2 - DOOR - 0.90 X 2.13
- W - WINDOW - 1.48 X 1.37
- V - VENTILATOR - 0.60 X 0.60

* Mechanical Ventilation to be provided where ever necessary.

APPLICANT

J. JAMES WILLINGSON

REGISTERED ARCHITECT/ ENGINEER

Er. T.Thilak Ranjith
B.E.(Civil), M.E.(Str), MIABSE, LBS,
C.Engg, C.Struct Engg, AIV,
Registered Engineer (CLPA/RE/GR/19/03/005)
#404, 6th Street Extension, Gandhinagar,
Coimbatore - 641 012 M. 9486112301
e-mail: thilakranjith19@gmail.com


REGISTERED STRUCTURAL ENGINEER

Er. T.THILAK RANJITH
B.E.(Civil), M.E.(Str), MISE, C.Struct. Engg,
Registered Structural Engineer-Grade-I
Professional Engineer, Chartered Engineer
CLPA/SE/GR-1/19/03/010, CLPA/RE/GR-II/19/03/005
9486112301 / thilakranjith19@gmail.com


REGISTERED CONSTRUCTION ENGINEER

Er. BA. KANNA CHOCKKALINGAM
M.E (Structures), AIV, AMIE, MISTE
Construction Engineer
Reg No: Coimbatore LPA/CE/19/06/047
400, Bharathiyar Road, New Siddhapudur,
Coimbatore - 641 044, Ph: 0422-4399772
Mob: +91 9363115772

T.S.No: 1199/4 (Pt)

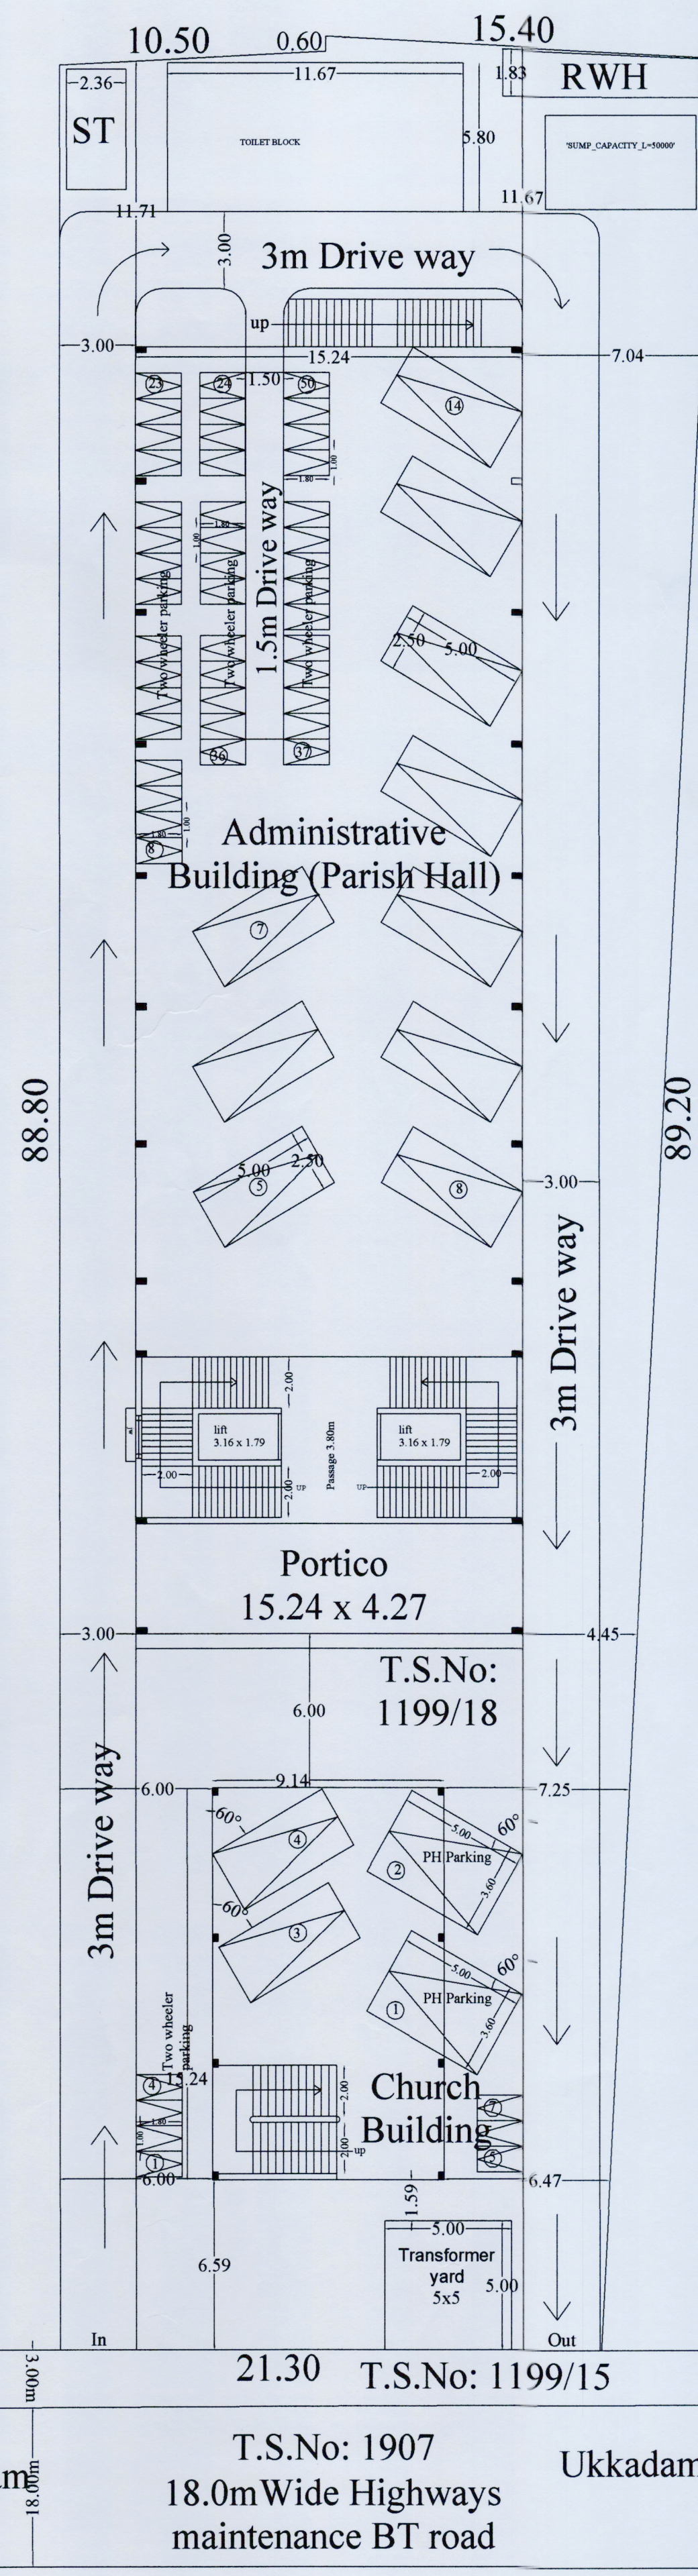

Site Plan Cum Stilt Floor

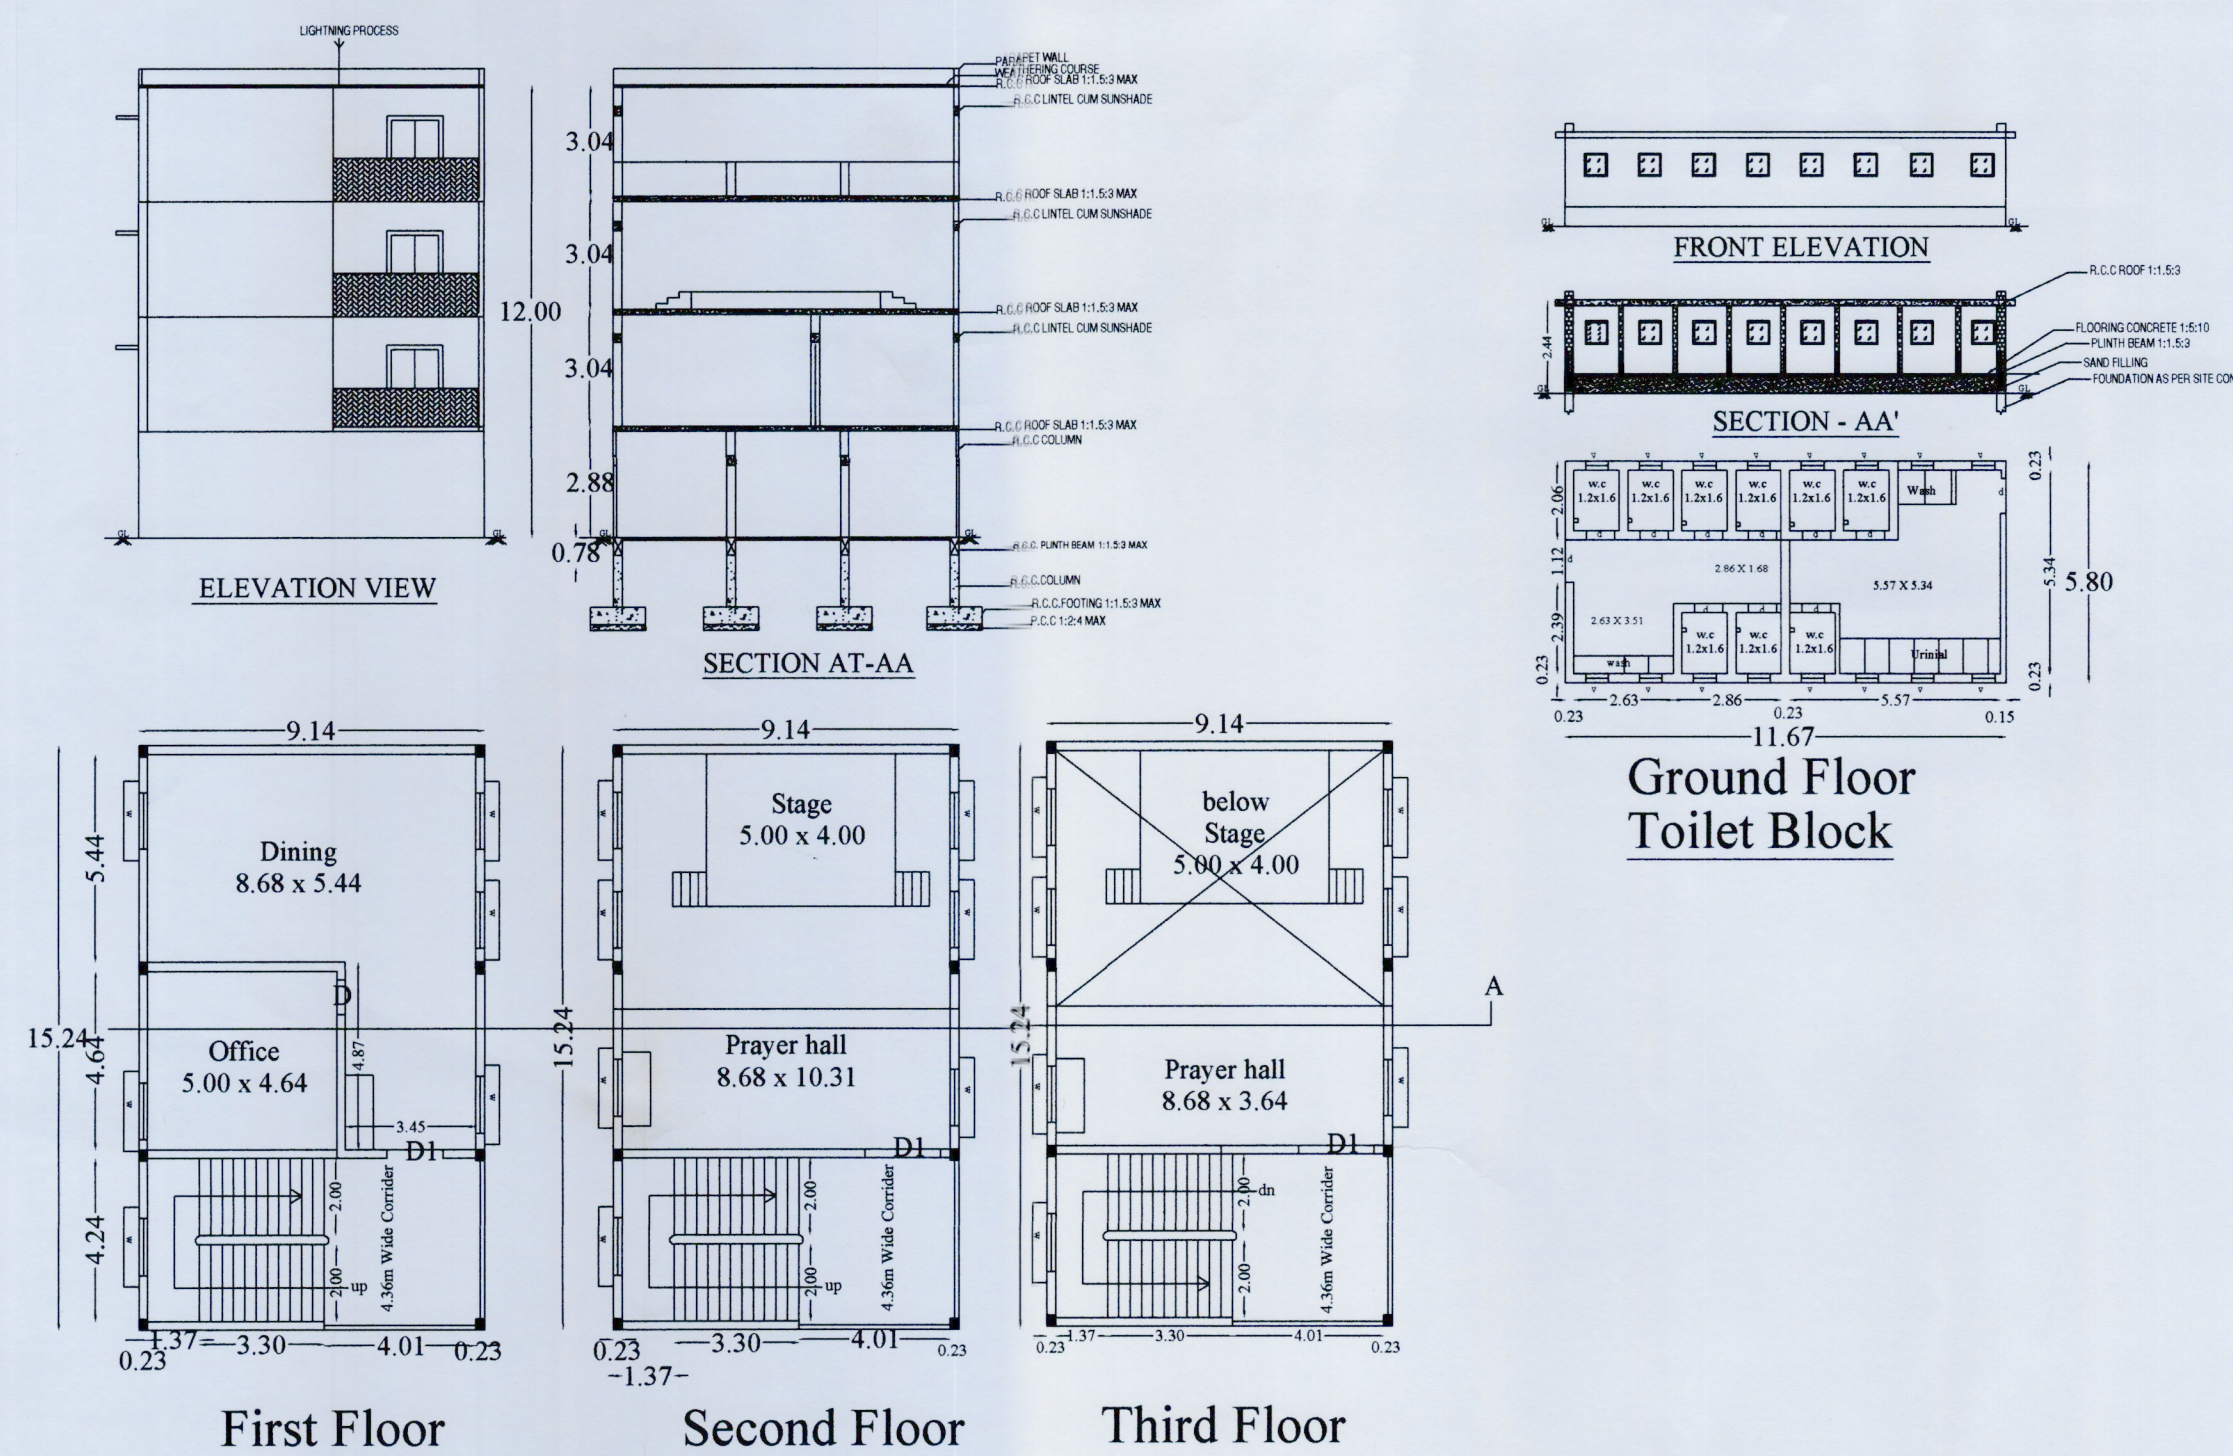


First Floor


Second Floor

Third Floor


Church Building

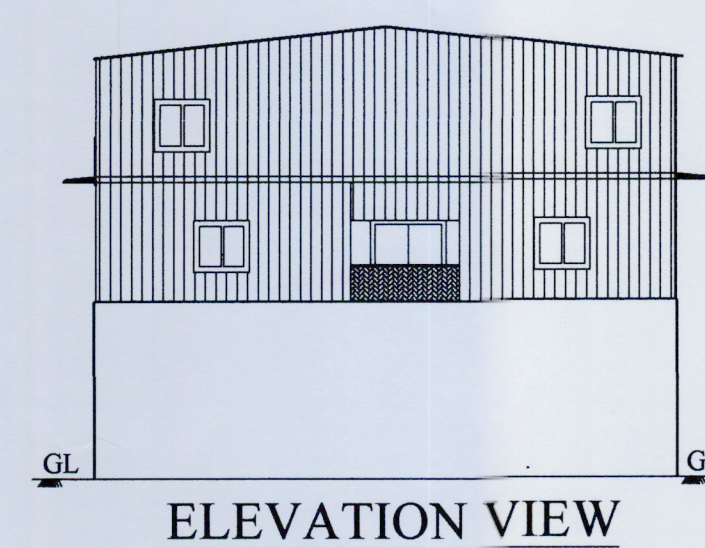

ELEVATION VIEW

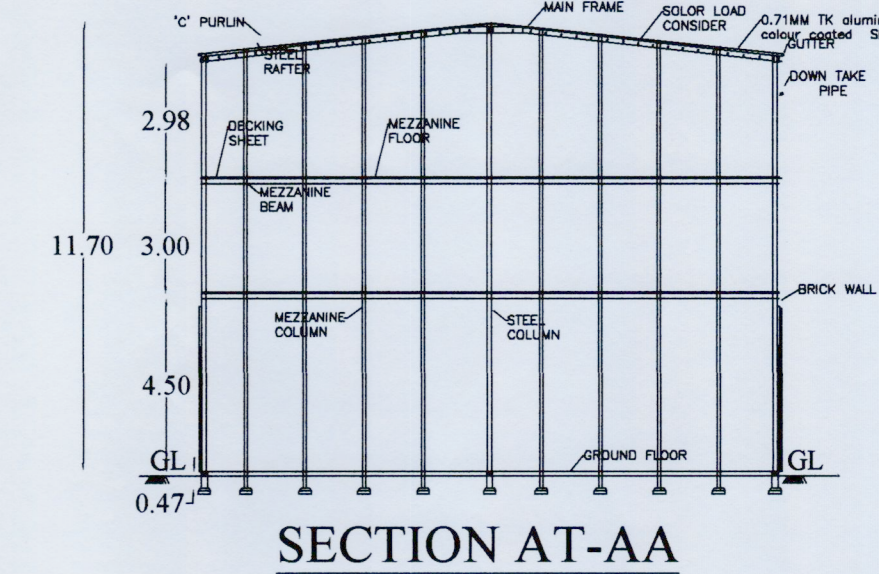

SECTION AT-AA

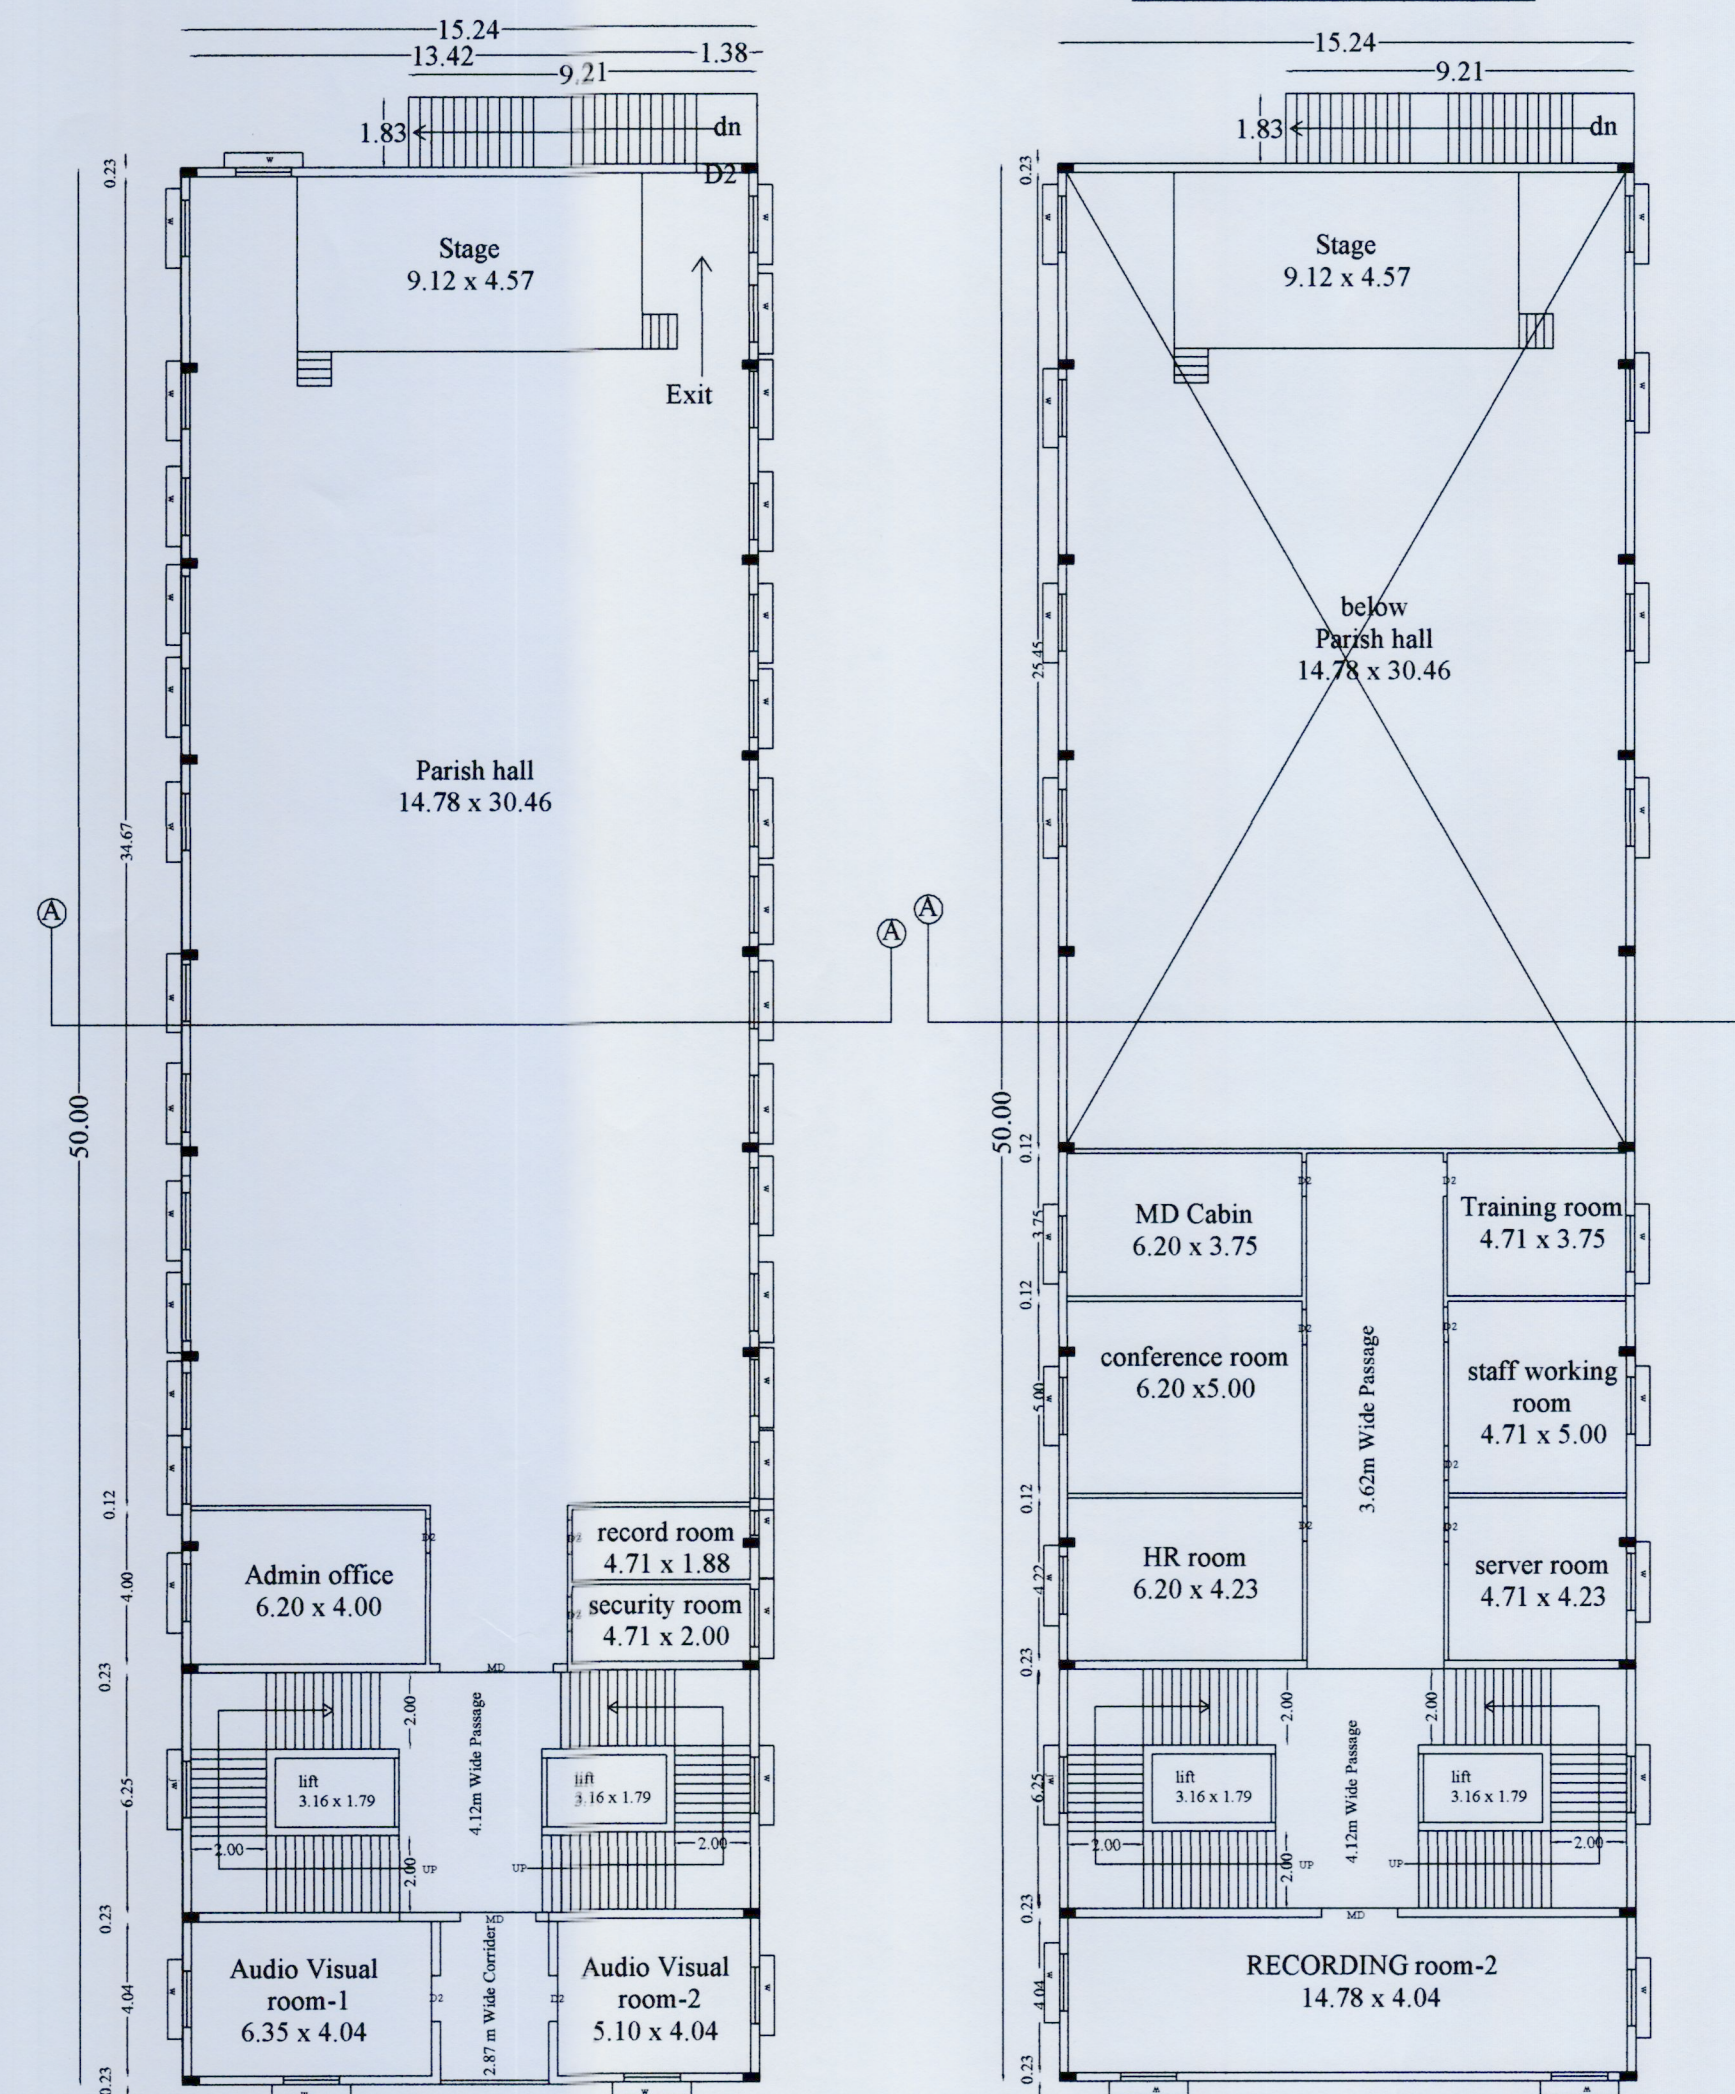

First Floor

Second Floor

Administrative Building
(Parish Hall)

M.Thirumal
Surveyor

L.Vanitha
Draughtman Grade-III

S.Mohana
Planning Assistant