


Plan Showing The Proposed Construction Of Ground Floor, First Floor, Second Floor, Third Floor, Fourth Floor & Fifth Floor Industrial Building (Orange Industry) (Bulk Cement Ware House and Packaging Terminal) In S.F.No: 184/2C Part, 2DPart, 2EPart,3APart, & 3BPart At Irugur Village Sulur Taluk, Coimbatore District.

Total 2363.10 HP
No.of Worker's : 40 No's


North

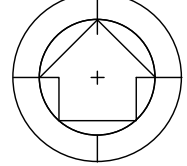

Scale 1:100

Note:

Plan, Section, Elevation Scale 1:100

 -  — Multi Type Fire Fighter
-  — Fire Extinguisher


M. LOGANATHAN ME, Structural Engineer
STRUCTURAL ENGINEERS, CHARTERED ENGINEERS, VALUERS,
LPA/RE/GR-1/19/04/039-LPA/SE/GR-1/19/Re/017
D BASE CONSULTANTS
SP ARCADE, 102, 1st FLOOR, 123, SAMUELAR STREET
RAMNAGAR, COIMBATORE- 641005
Ph: 0422 2230223 Email: dbaseconsultants@gmail.com

Structural Engineer


For BHARATHI CEMENT CORPORATION PVT. LTD.

M. LOGANATHAN ME, Structural Engineer


Applicant


M. LOGANATHAN ME, Structural Engineer
STRUCTURAL ENGINEERS, CHARTERED ENGINEERS, VALUERS,
LPA/RE/GR-1/19/04/039-LPA/SE/GR-1/19/Re/017
D BASE CONSULTANTS
SP ARCADE, 102, 1st FLOOR, 123, SAMUELAR STREET
RAMNAGAR, COIMBATORE- 641005
Ph: 0422 2230223 Email: dbaseconsultants@gmail.com



Registered Engineer

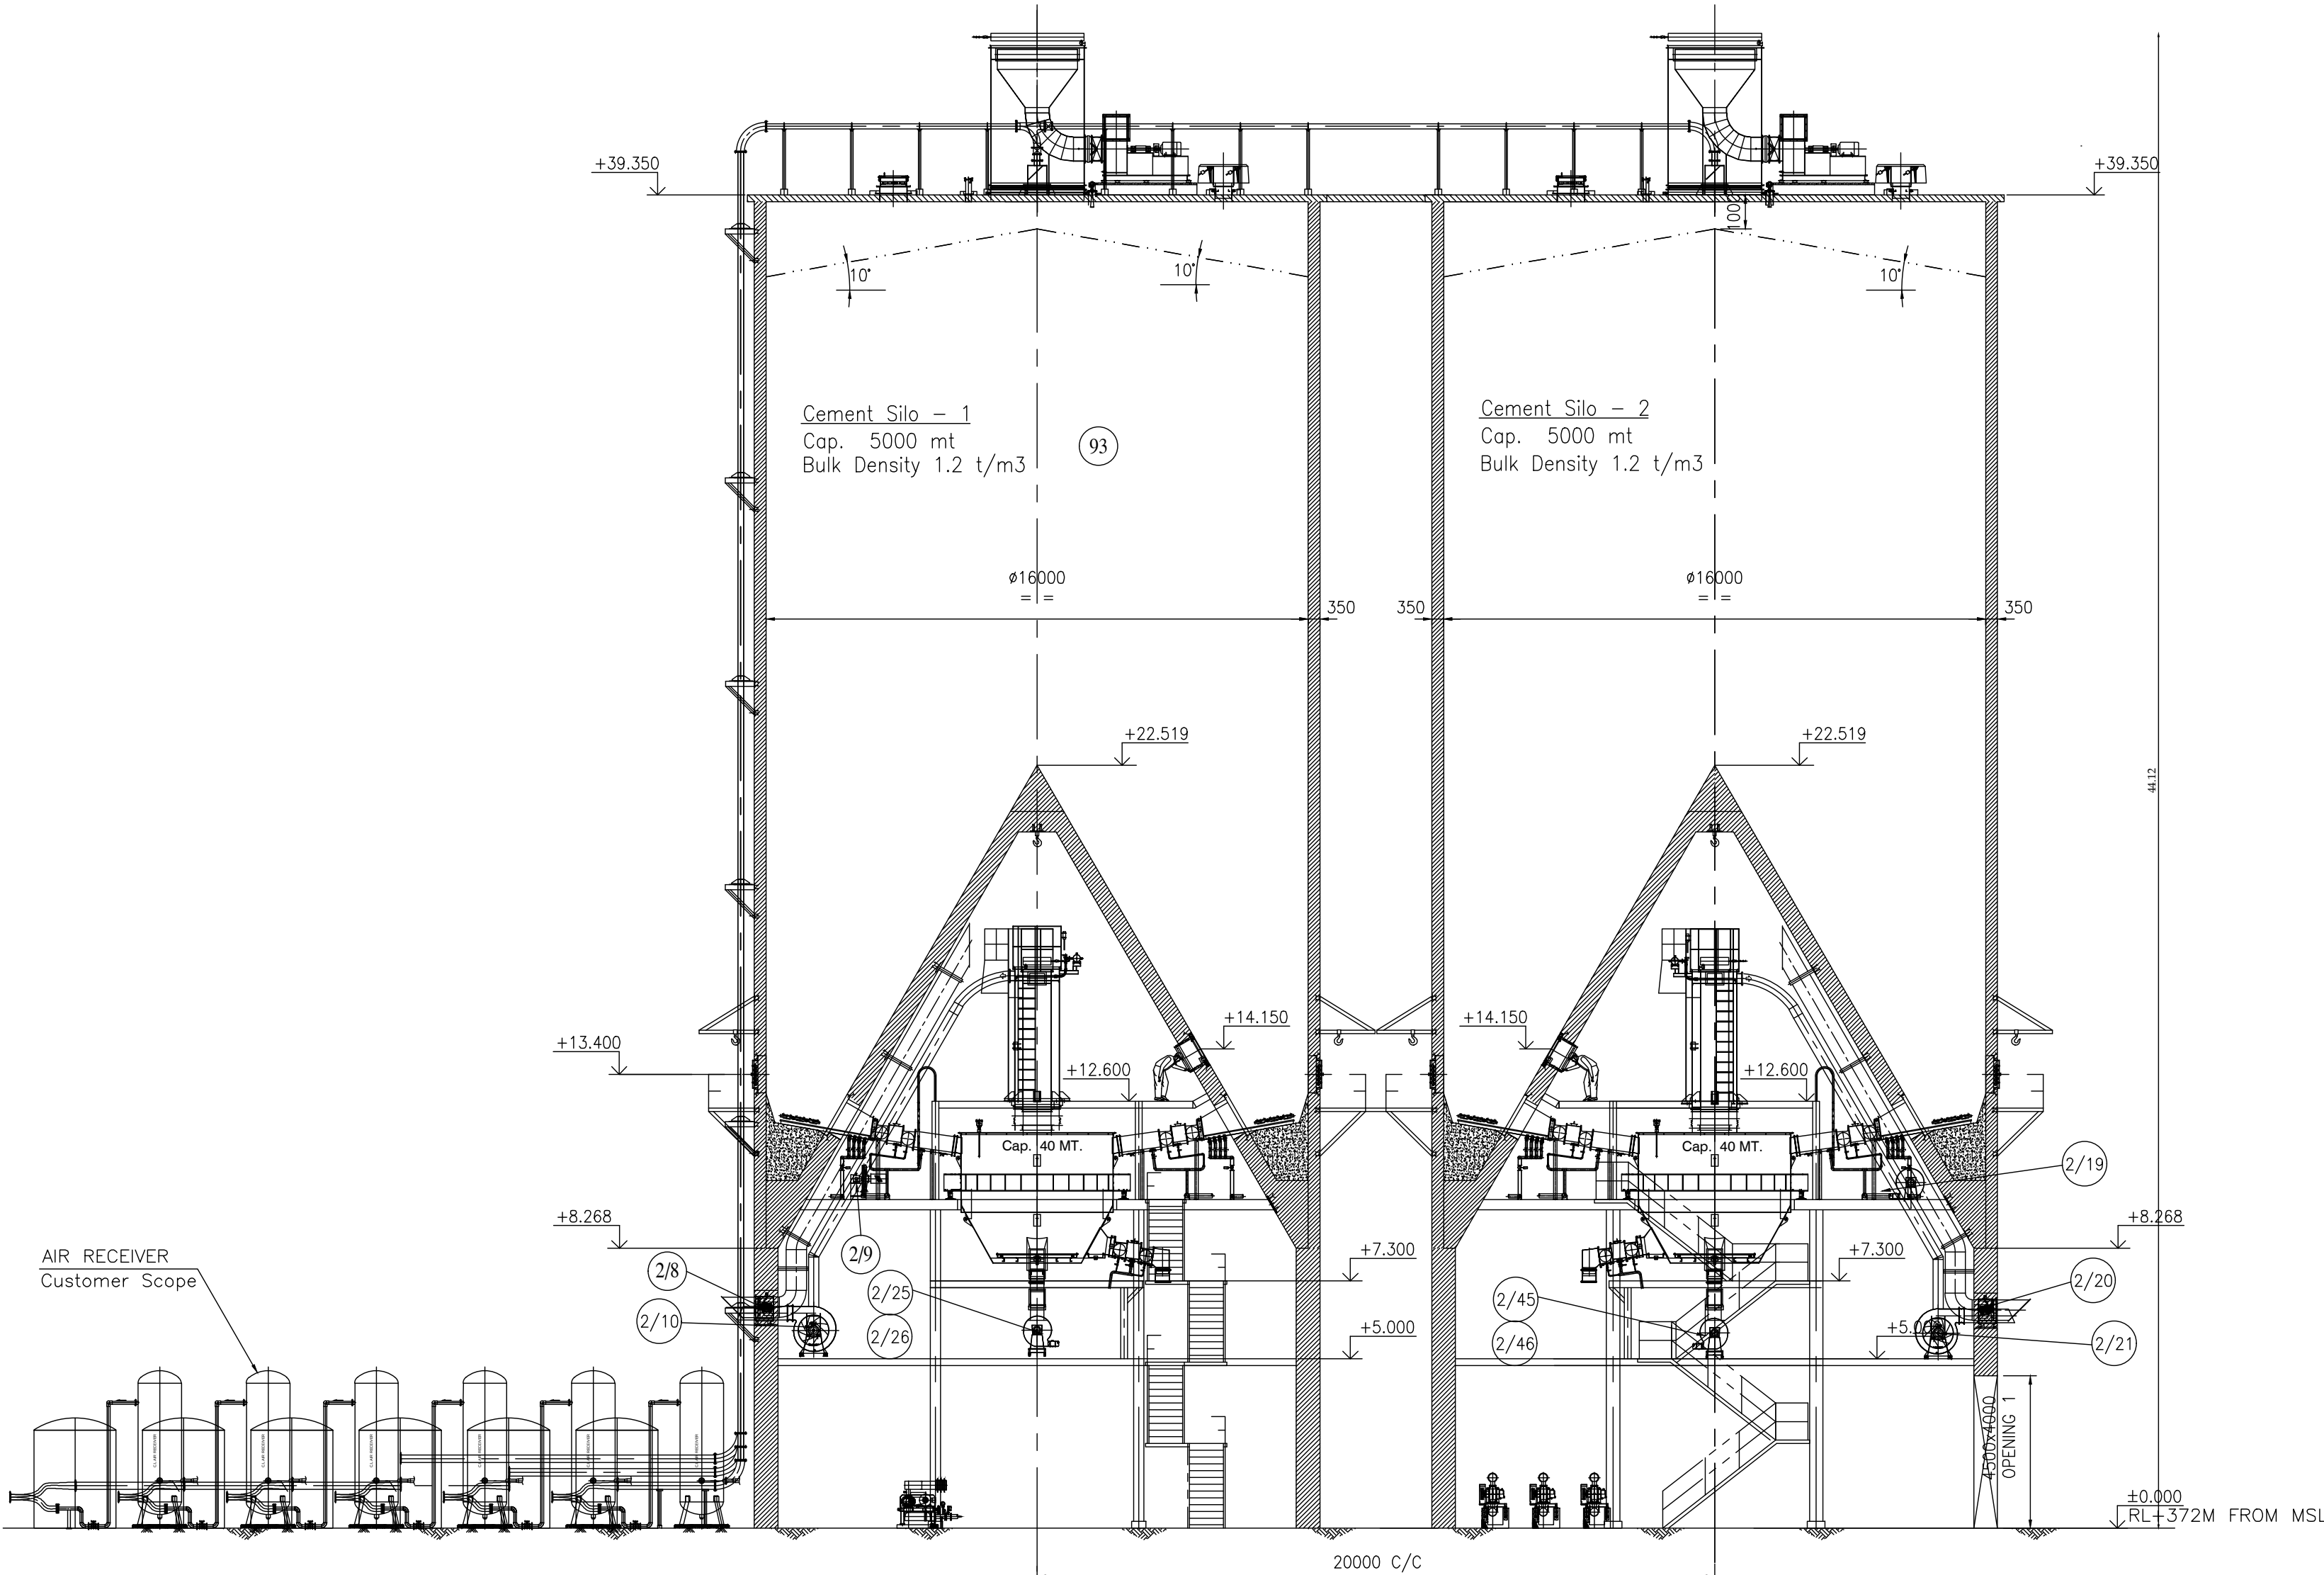


Silo Elevation

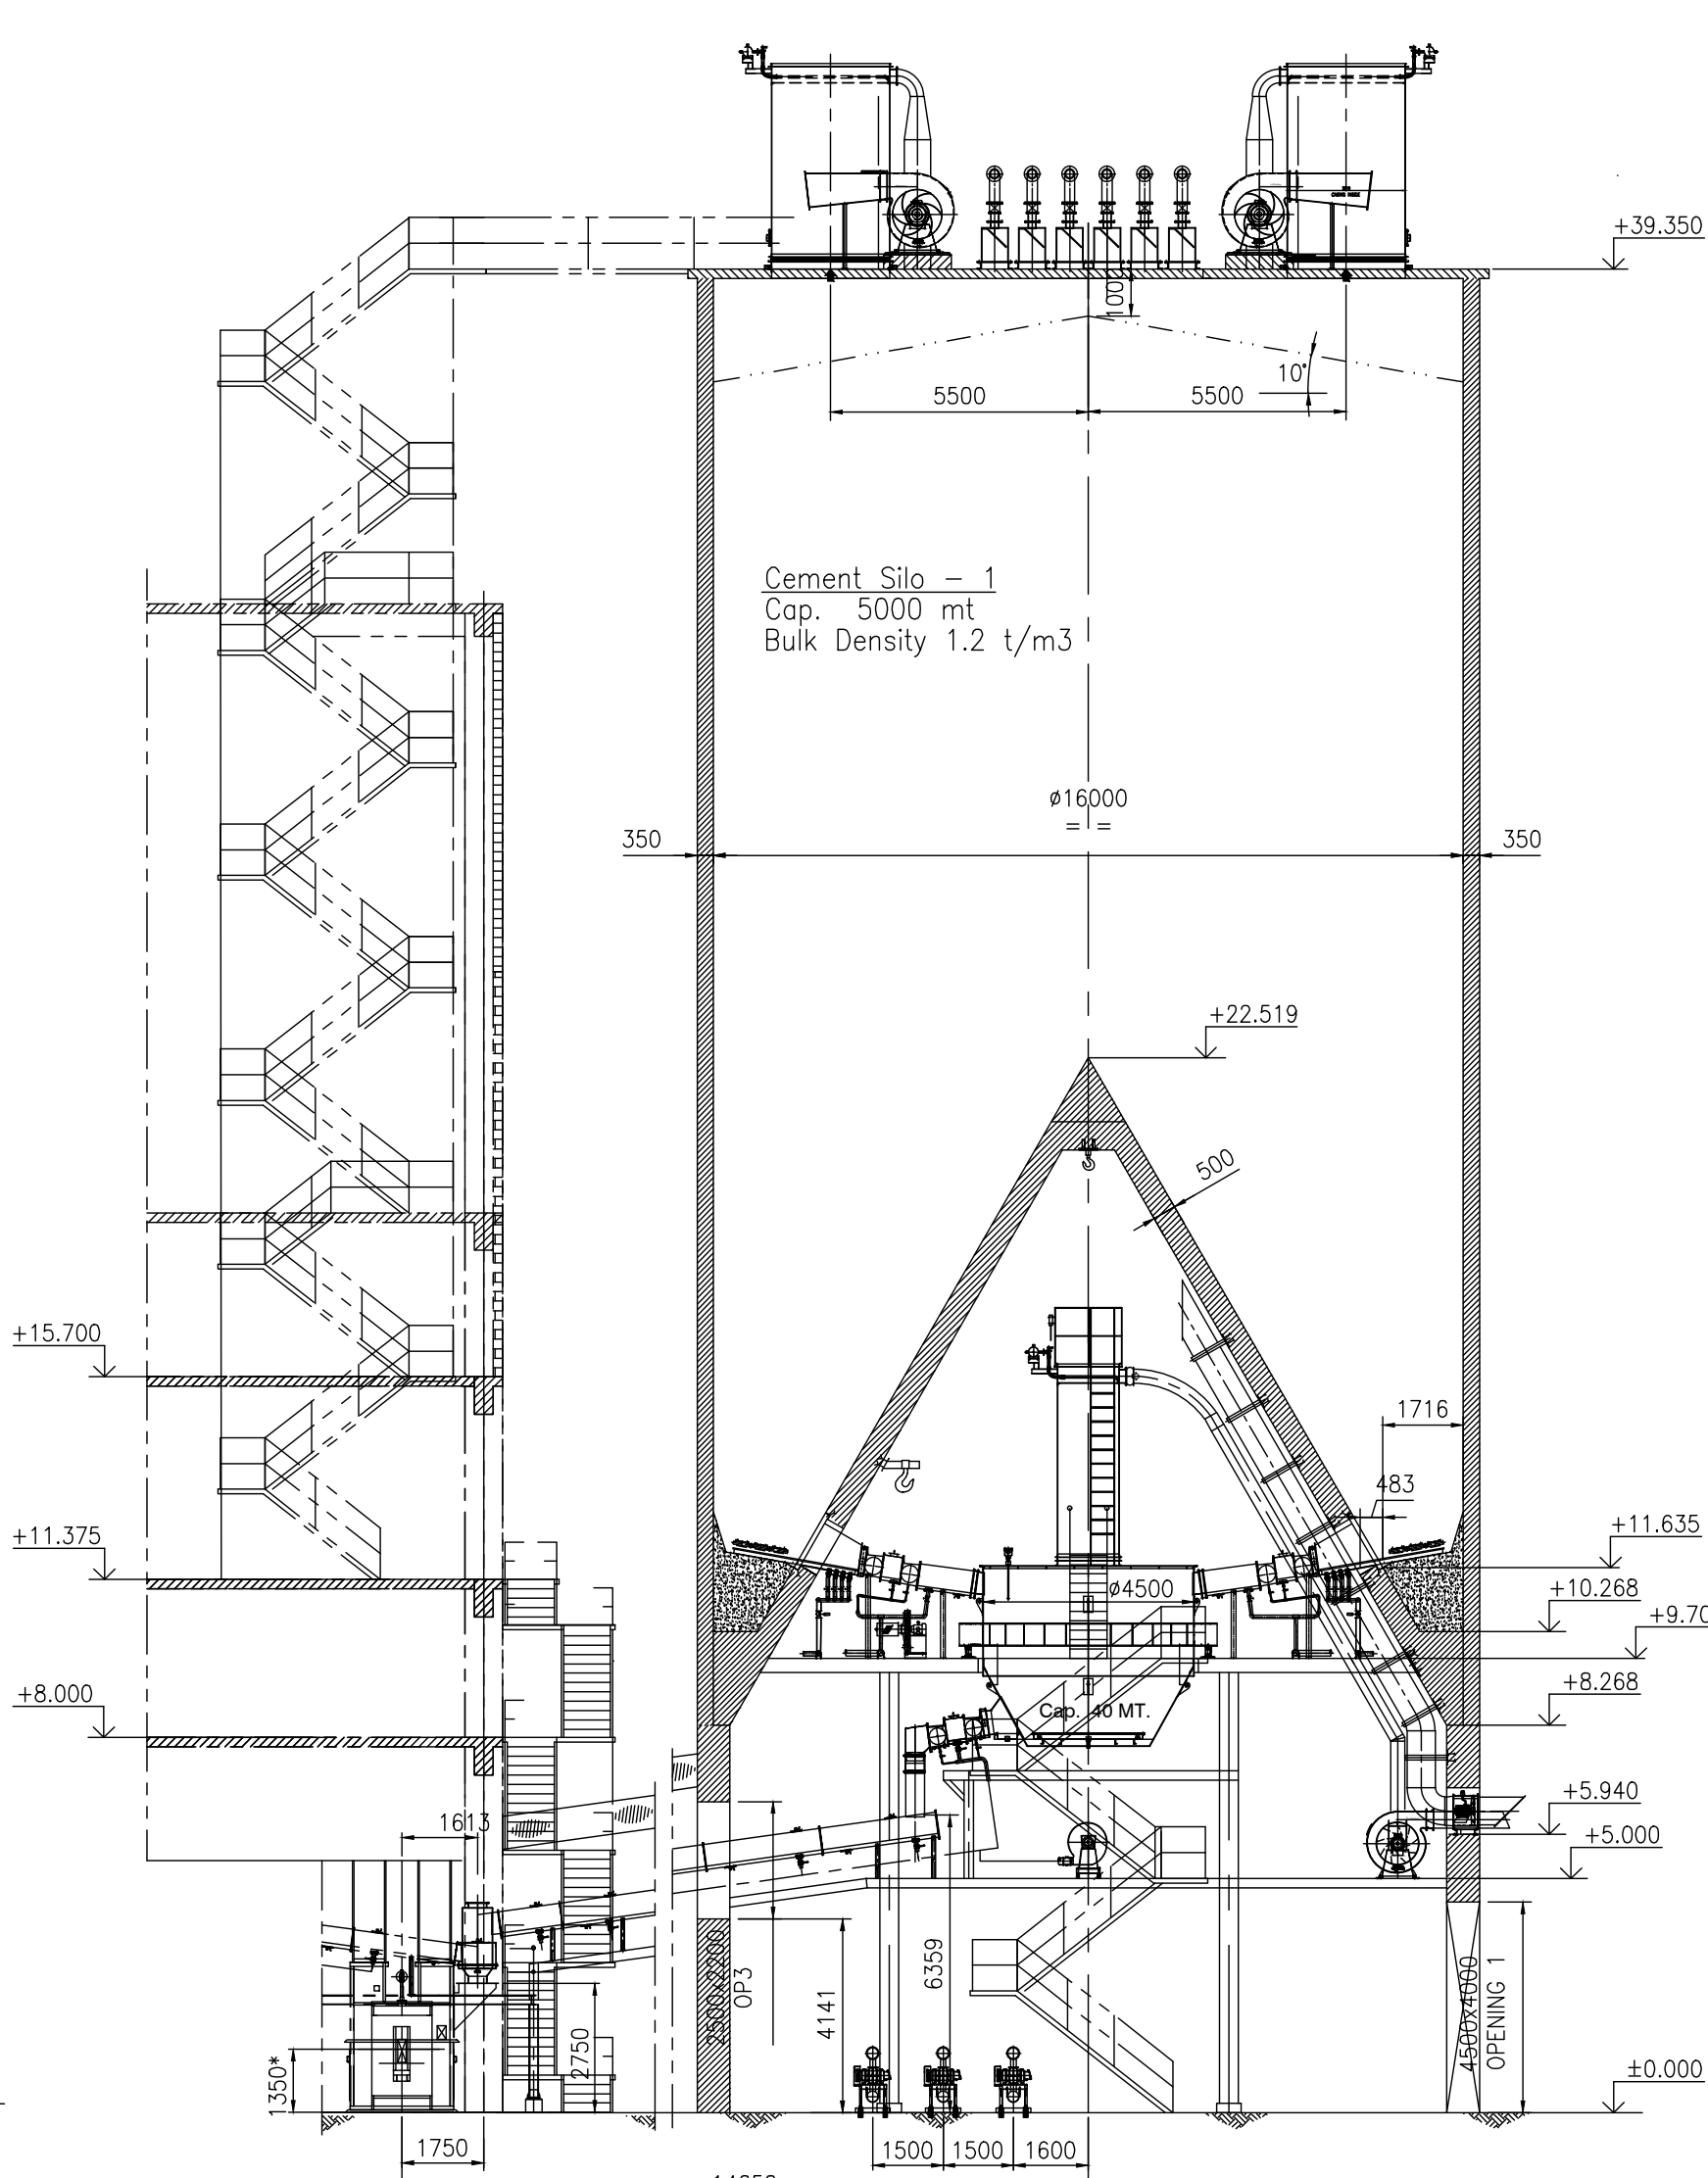


Silo Section

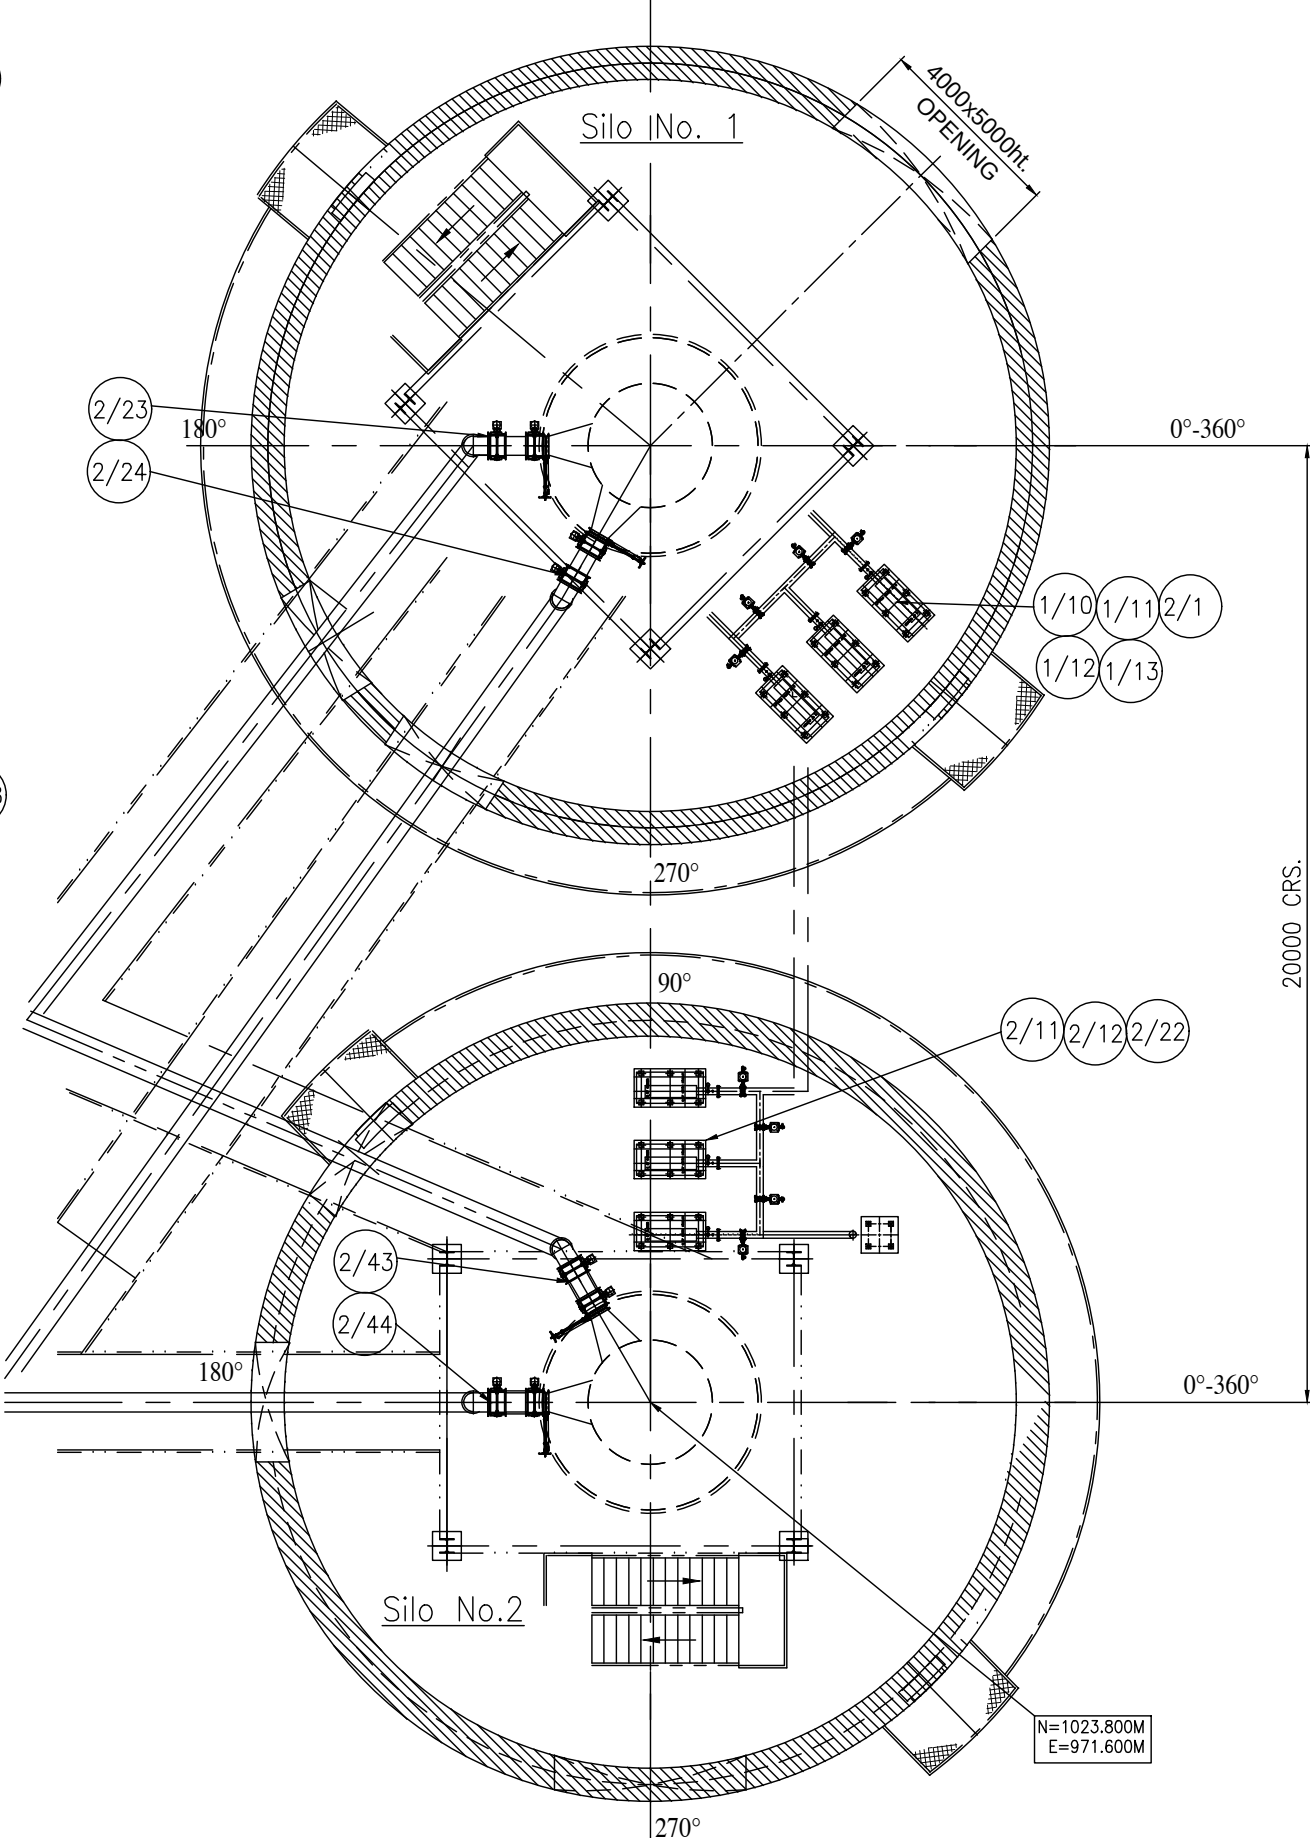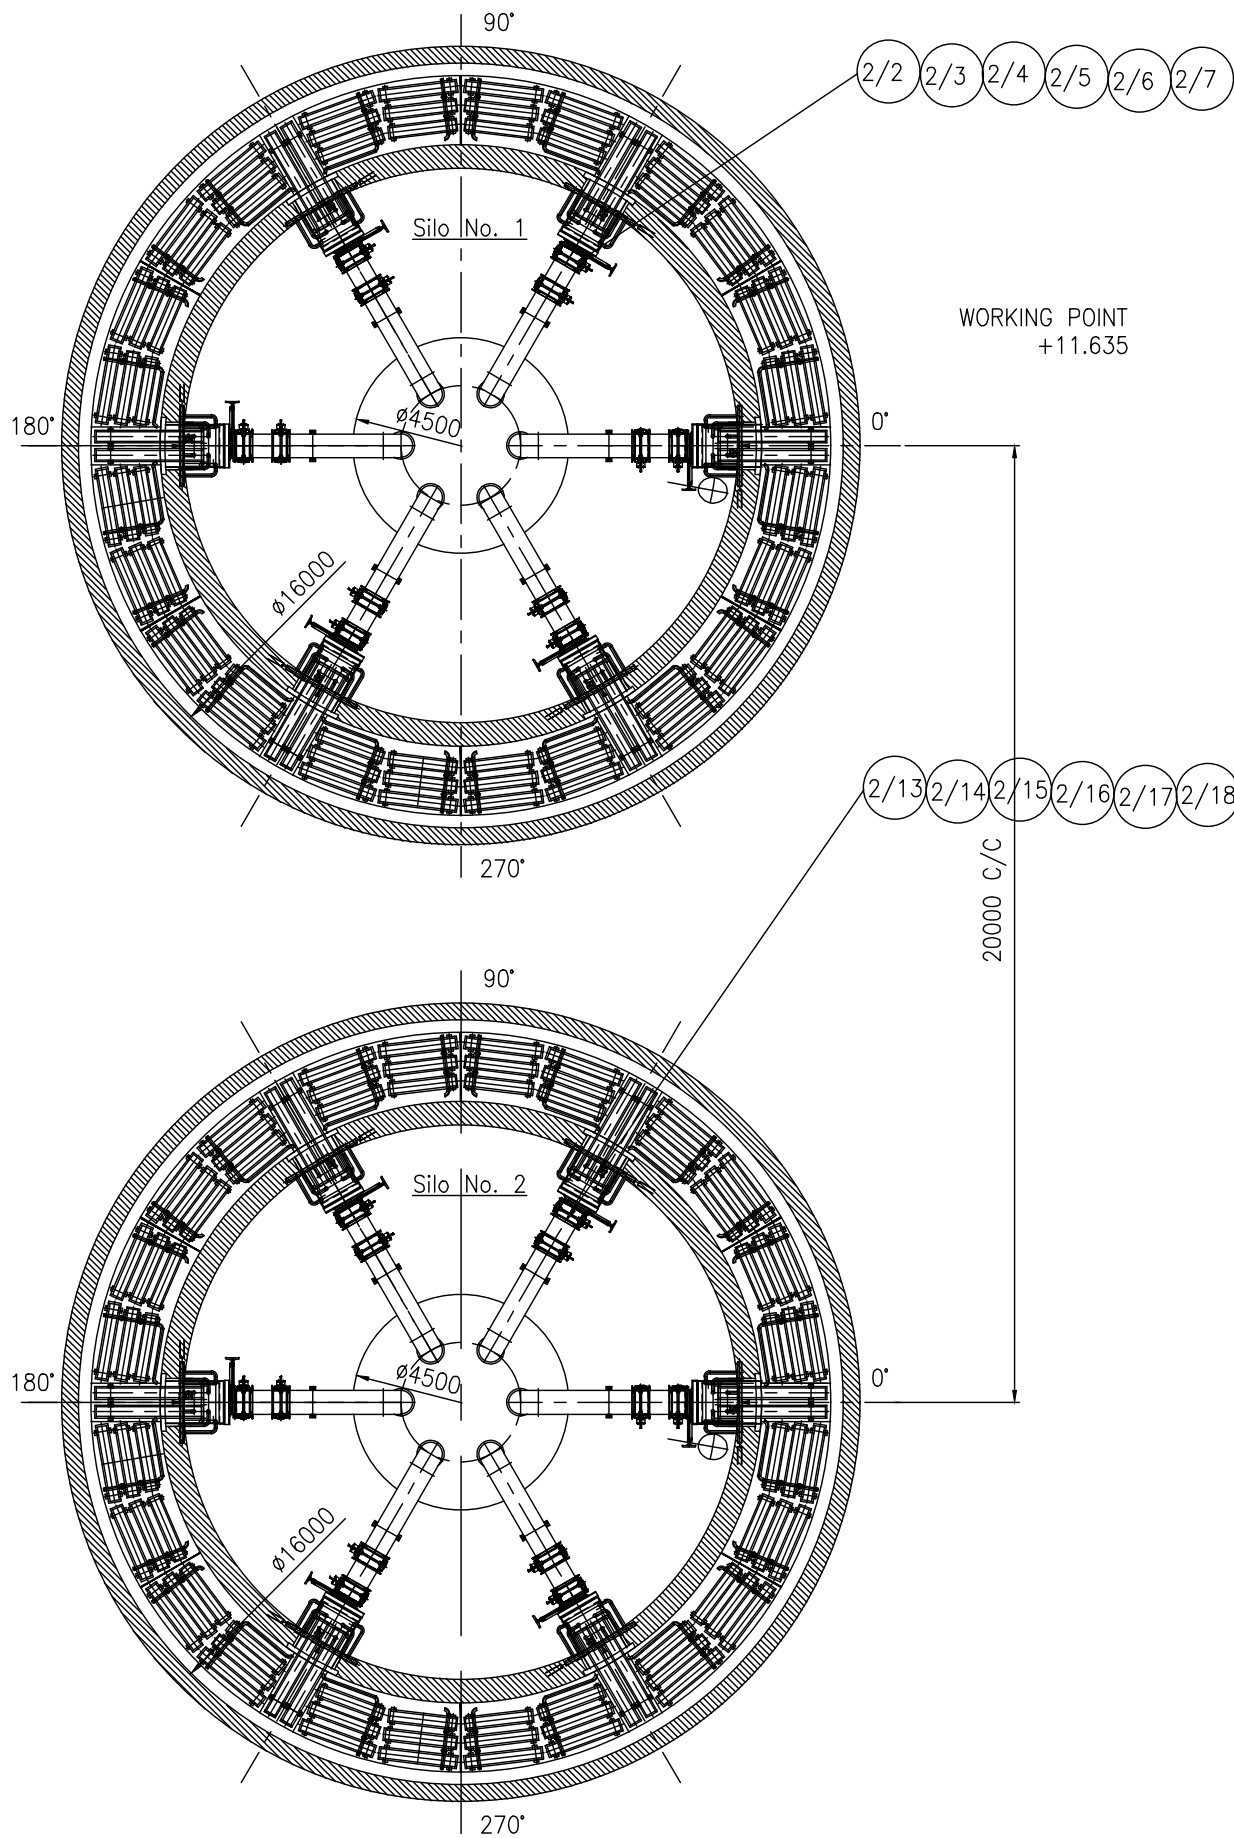


Silo Plans

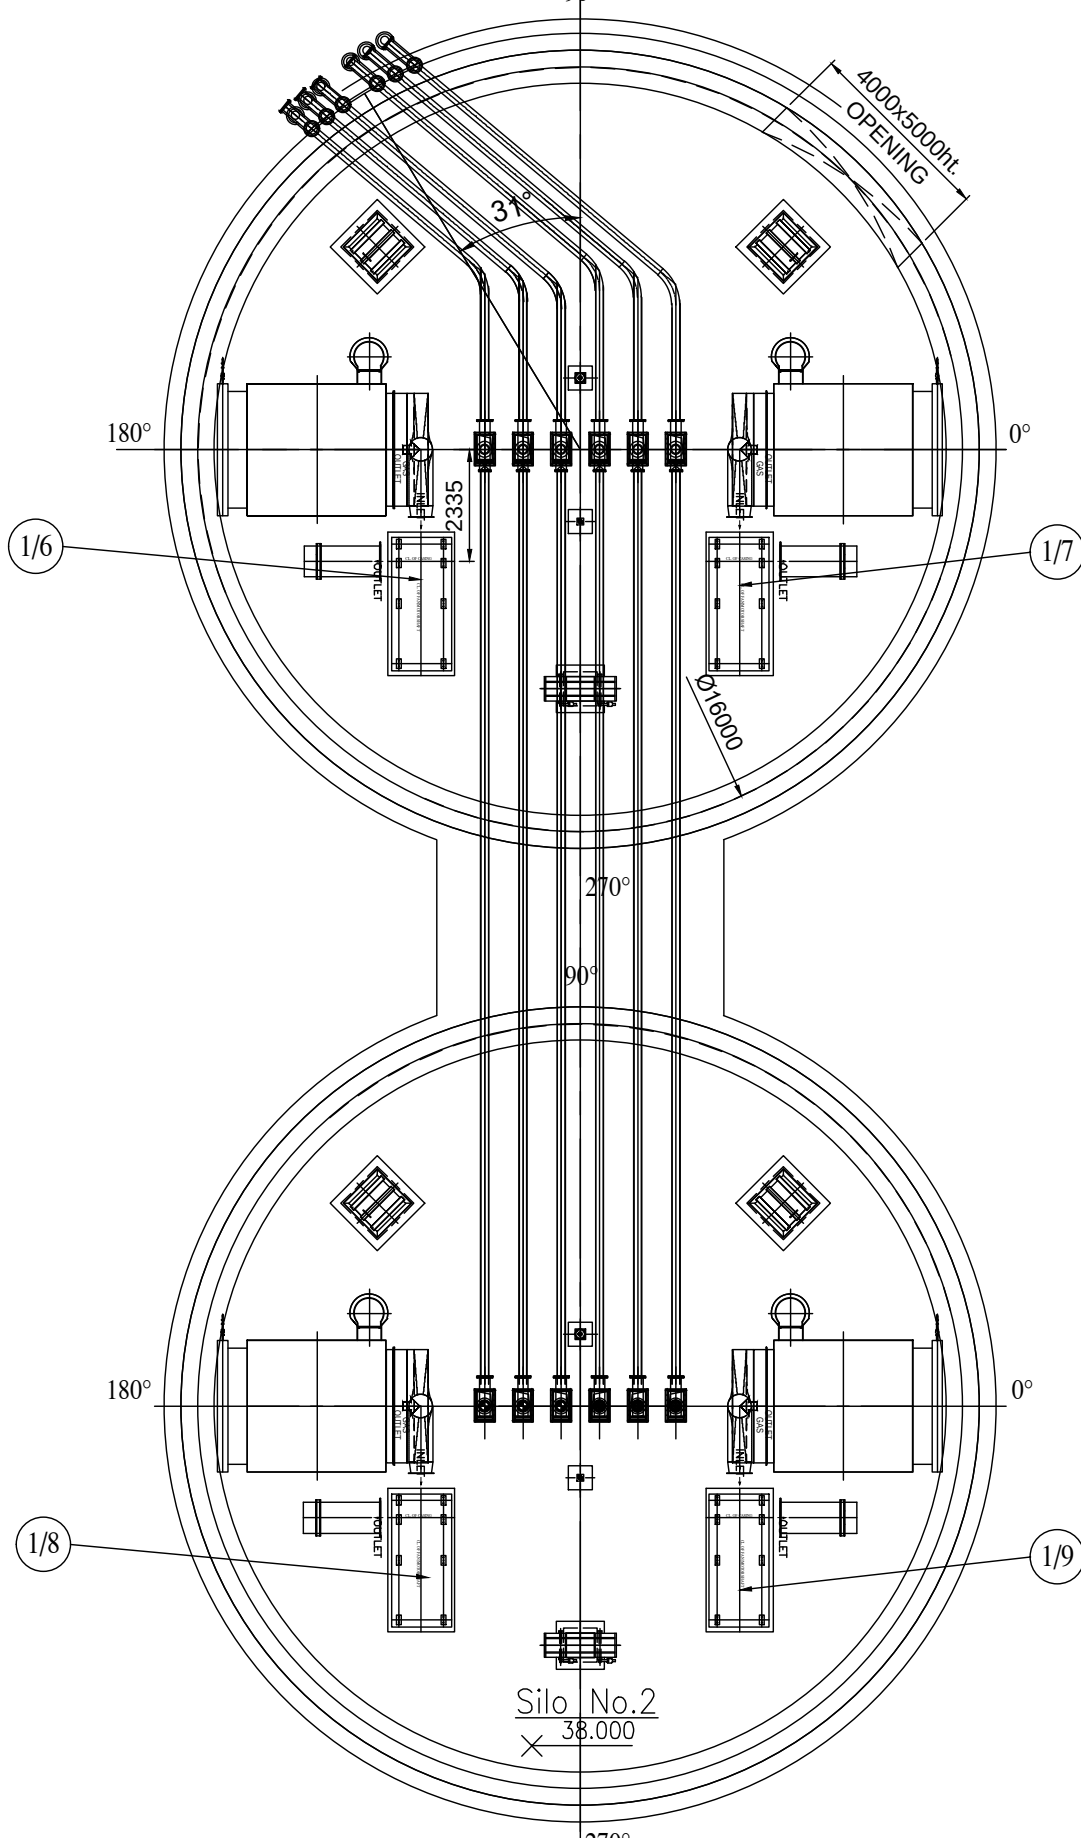

Block 02

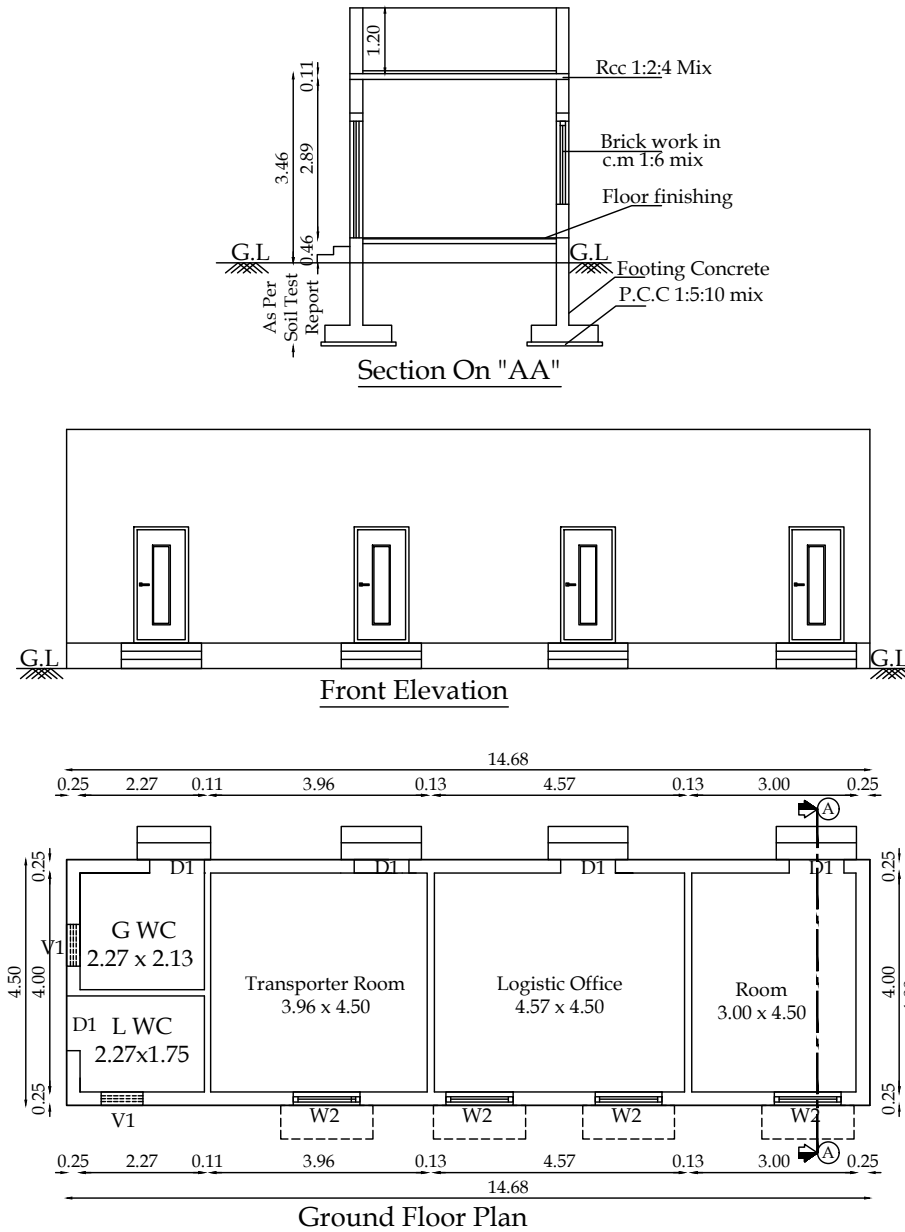

Block 03

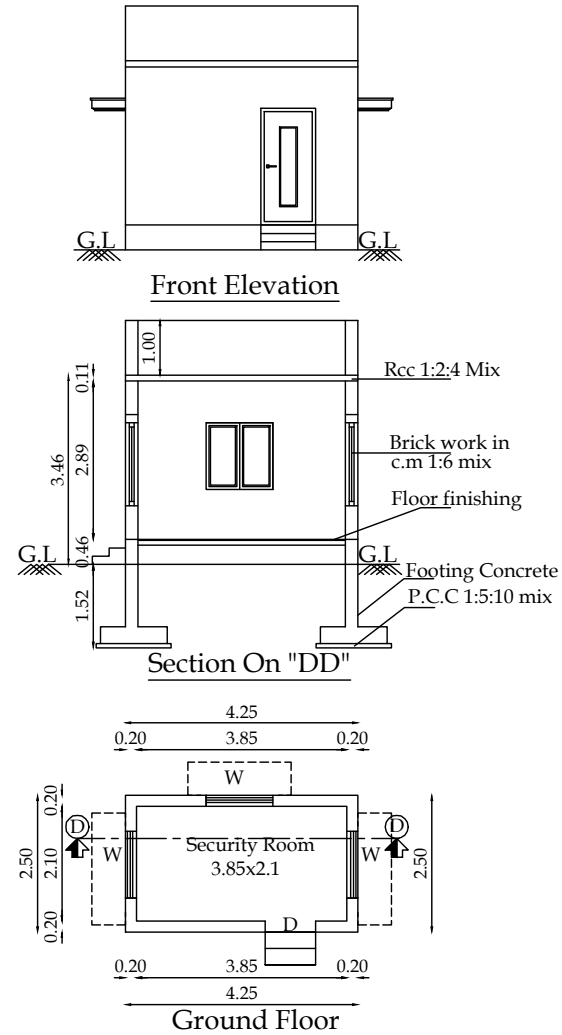

Sheet No: 4

Plan Showing The Proposed Construction Of Ground Floor, First Floor, Second Floor, Third Floor, Fourth Floor & Fifth Floor Industrial Building (Orange Industry) (Bulk Cement Ware House and Packaging Terminal) In S.F.No: 184/2C Part, 2DPart, 2EPart,3APart, & 3BPart At Irugur Village Sullur Taluk, Coimbatore District.

Total 2363.10 HP
No.of Worker's : 40 No's



Scale 1:100

Joinery Details:

Description of works	In Meter
DD - Double Door	1.52 x 2.13
D1 - Door	1.00 x 2.13
D2 - Door	0.91 x 2.13
D3 - Door	0.76 x 2.13
W - Window	1.83 x 1.83
W1 - Window	1.52 x 1.83
W2 - Window	1.22 x 1.83
V - Ventilator	1.22 x 0.76
V1 - Ventilator	0.76 x 0.91

Note:

Plan, Section, Elevation Scale 1:100

All metric dimensions are in metre

Capacity of the septic tank-450 Glms

Horizontal Distance From Elec If Any - Nil

— Multi Type Fire Fighter

— Fire Extinguisher

(Signature)
M. SURESH K. S. SURESH
STRUCTURAL ENGINEER, CIVIL ENGINEER
REGISTERED PROFESSIONAL ENGINEER
OF INDIA, No. 123456, 10th Floor, 10th Floor, 10th Floor
10th Floor, 10th Floor, 10th Floor, 10th Floor
10th Floor, 10th Floor, 10th Floor, 10th Floor




Structural Engineer

For BHARATH CEMENT CORPORATION PVT. LTD.
(Signature)
AUTHORITY SIGNATORY

Applicant

(Signature)
M. SURESH K. S. SURESH
STRUCTURAL ENGINEER, CIVIL ENGINEER
REGISTERED PROFESSIONAL ENGINEER
OF INDIA, No. 123456, 10th Floor, 10th Floor, 10th Floor
10th Floor, 10th Floor, 10th Floor, 10th Floor

Registered Engineer

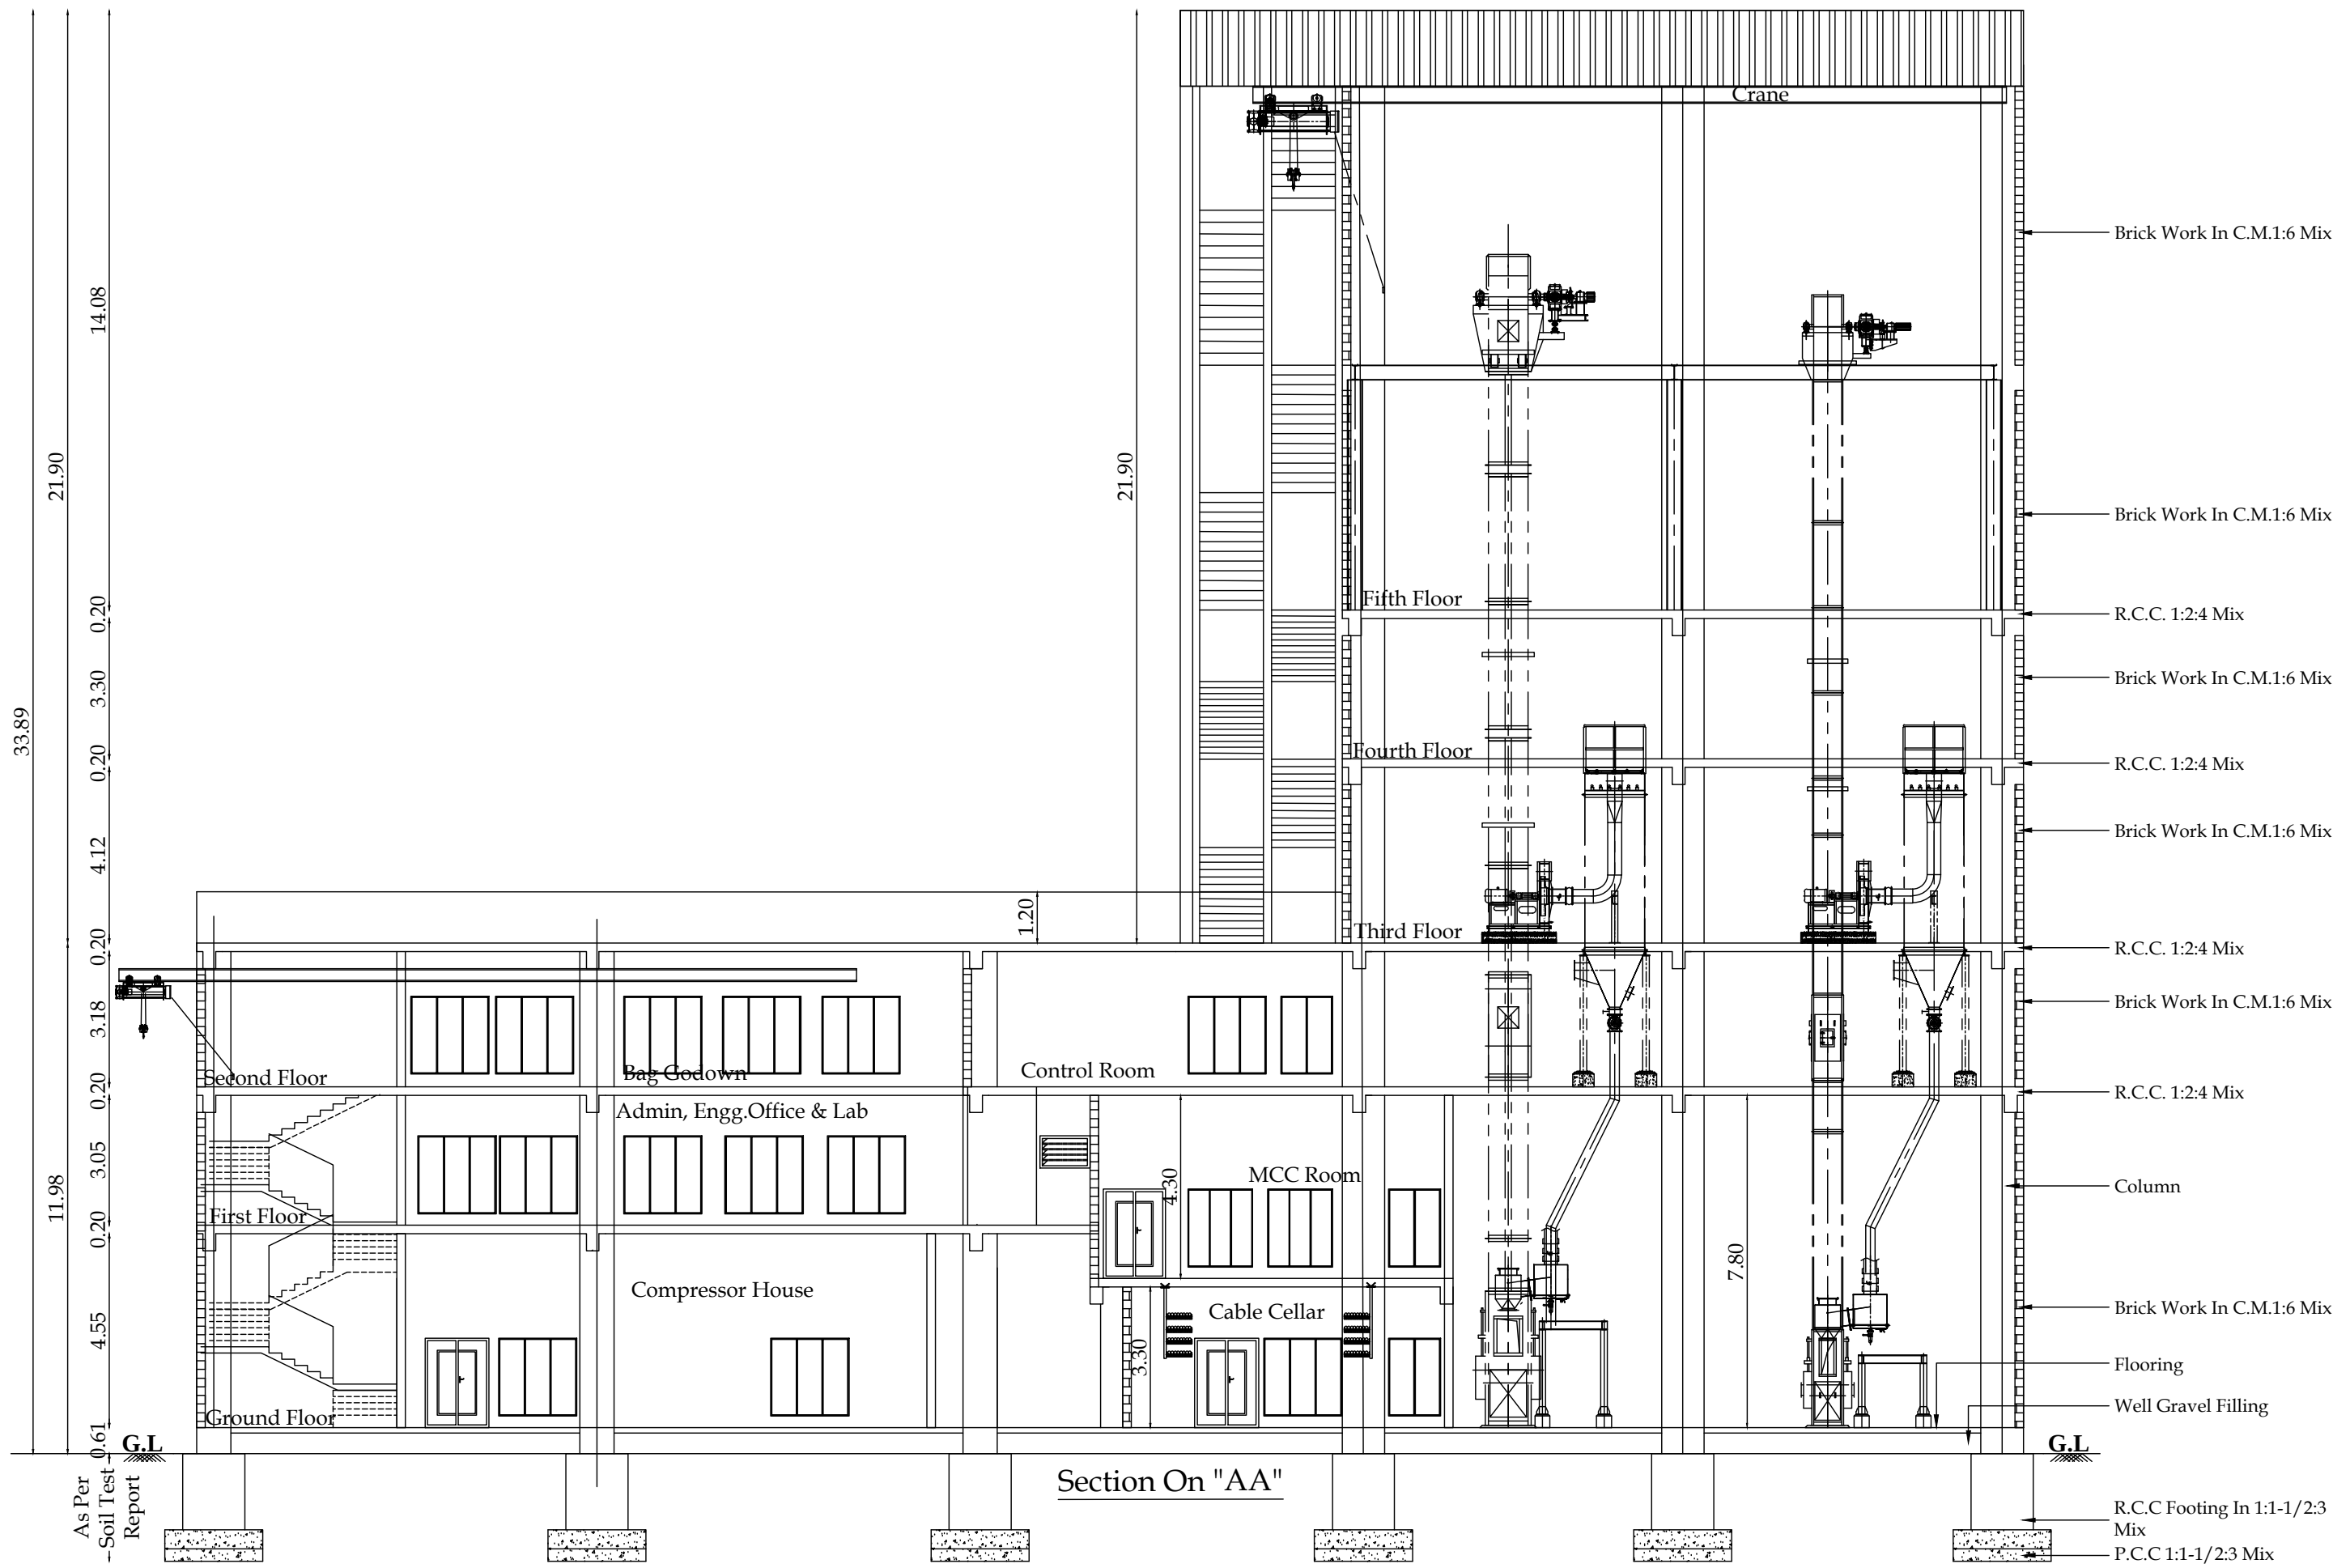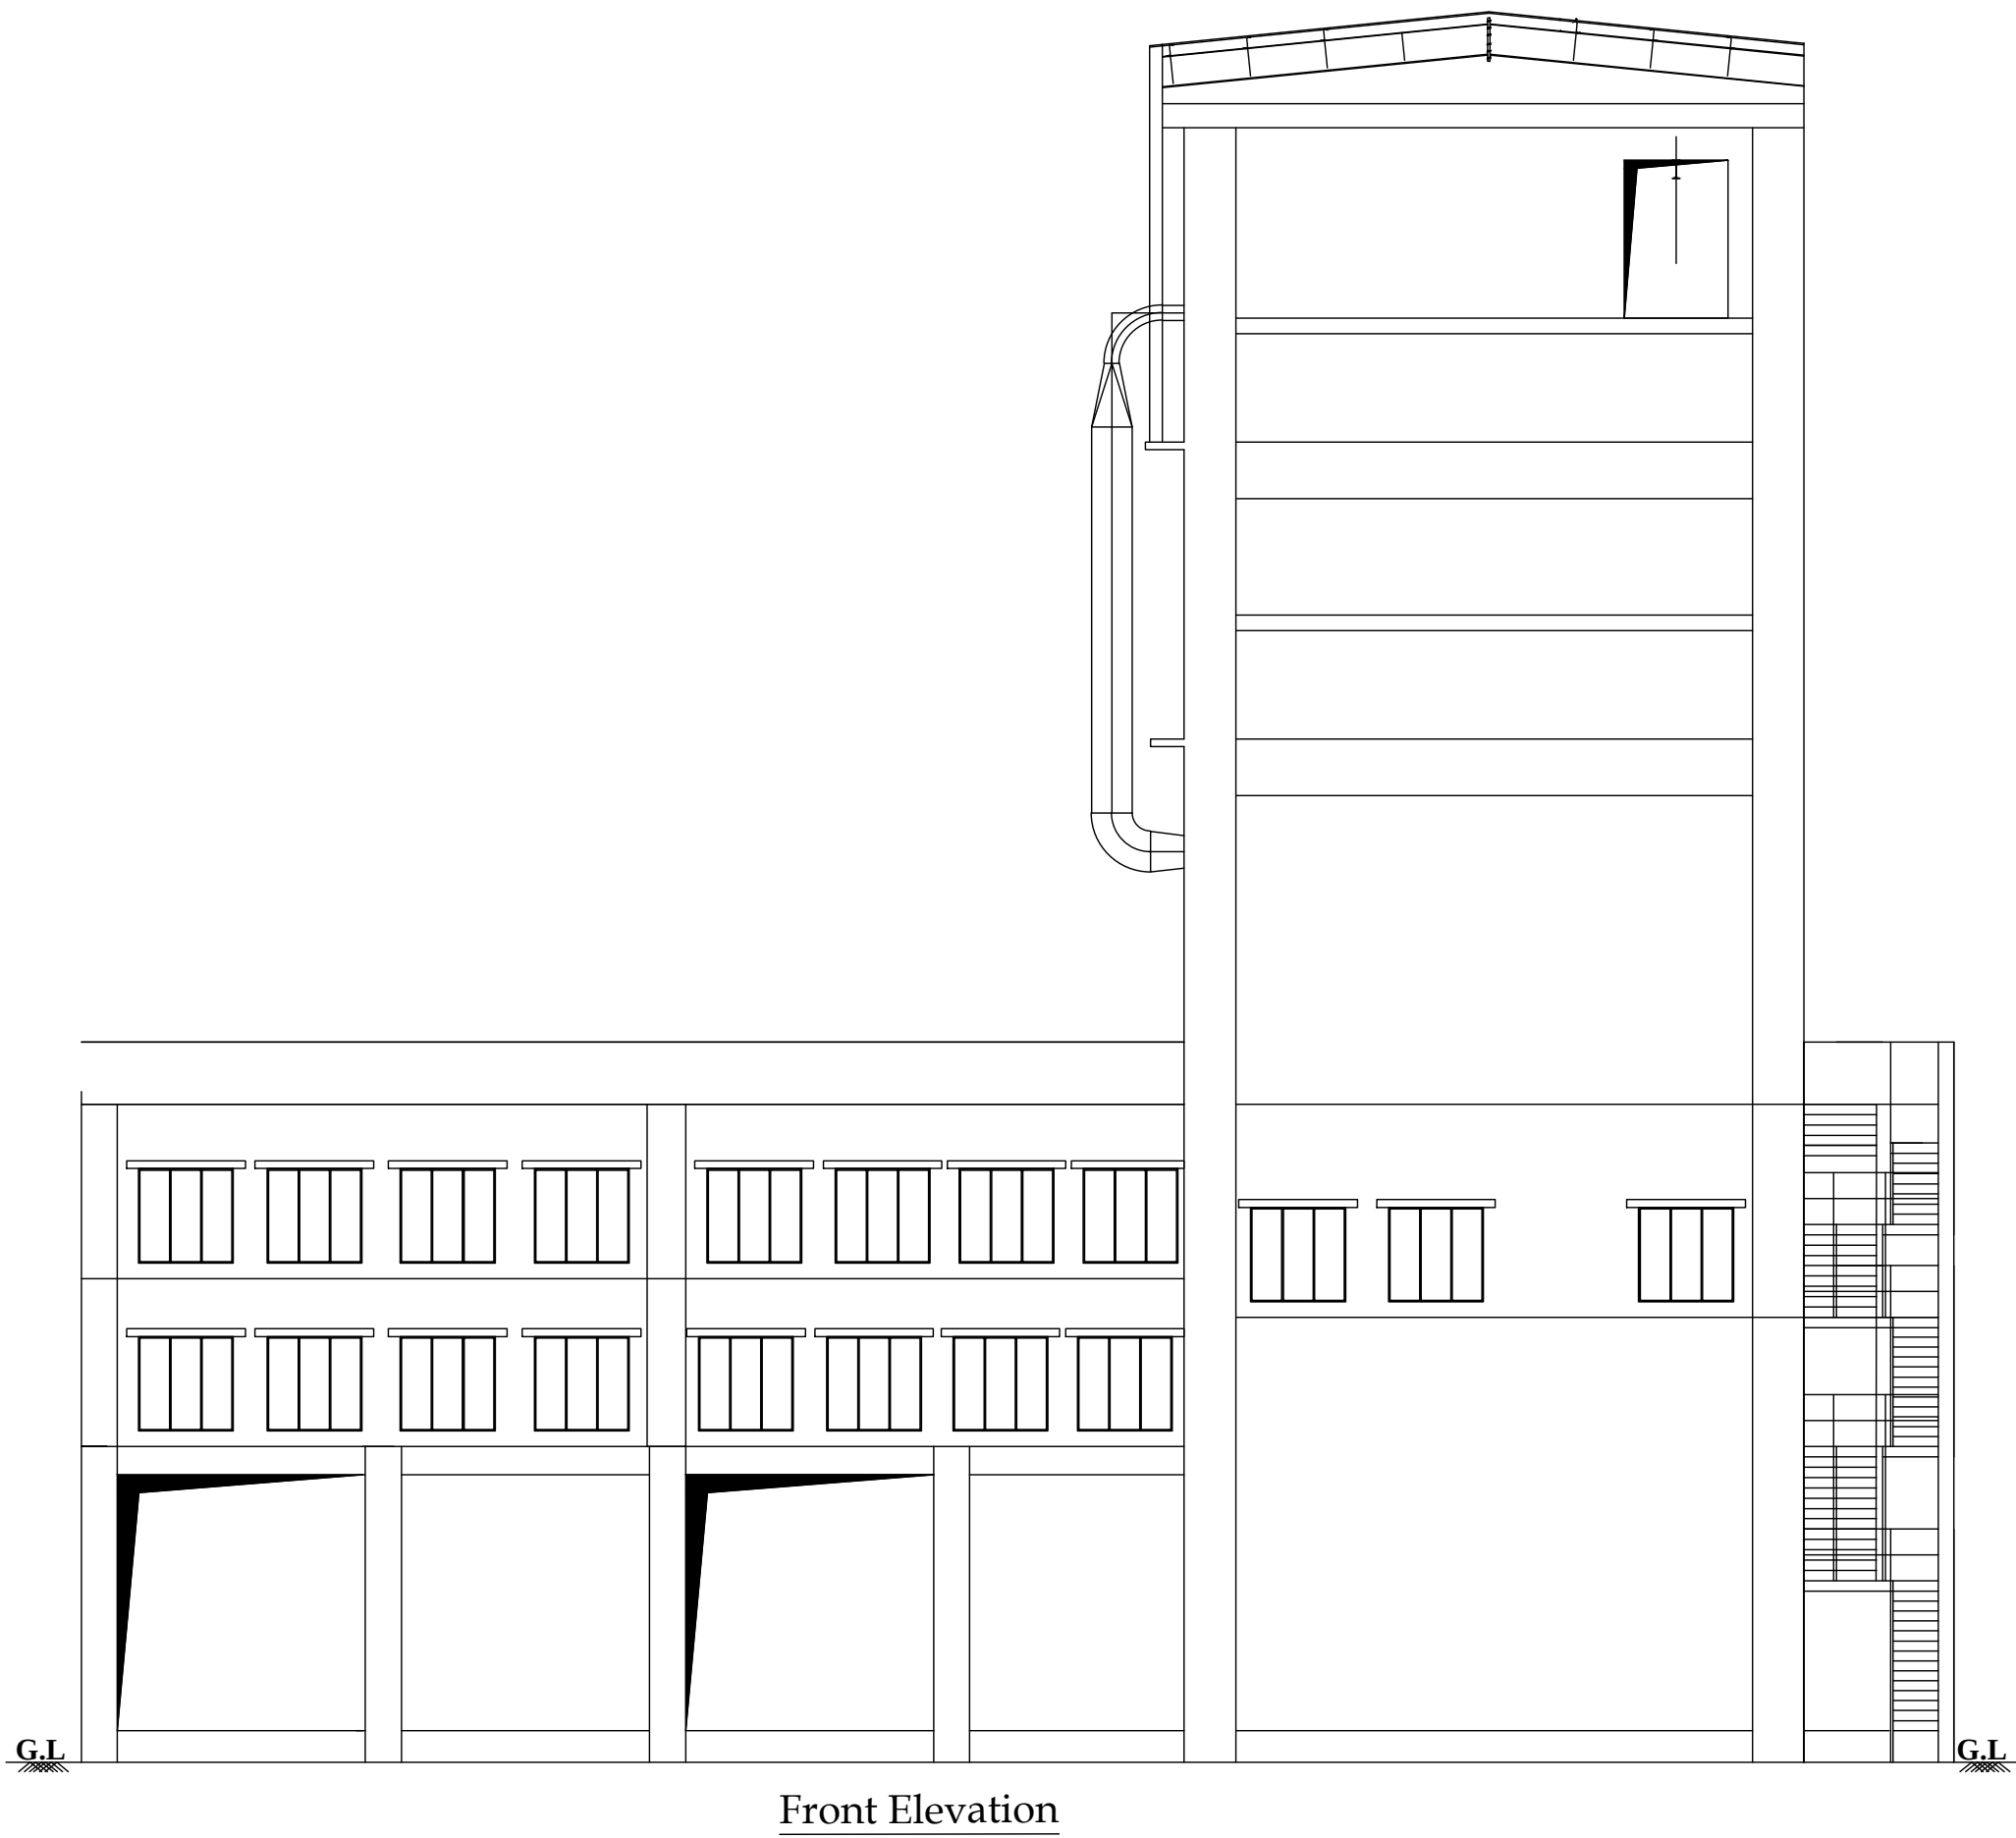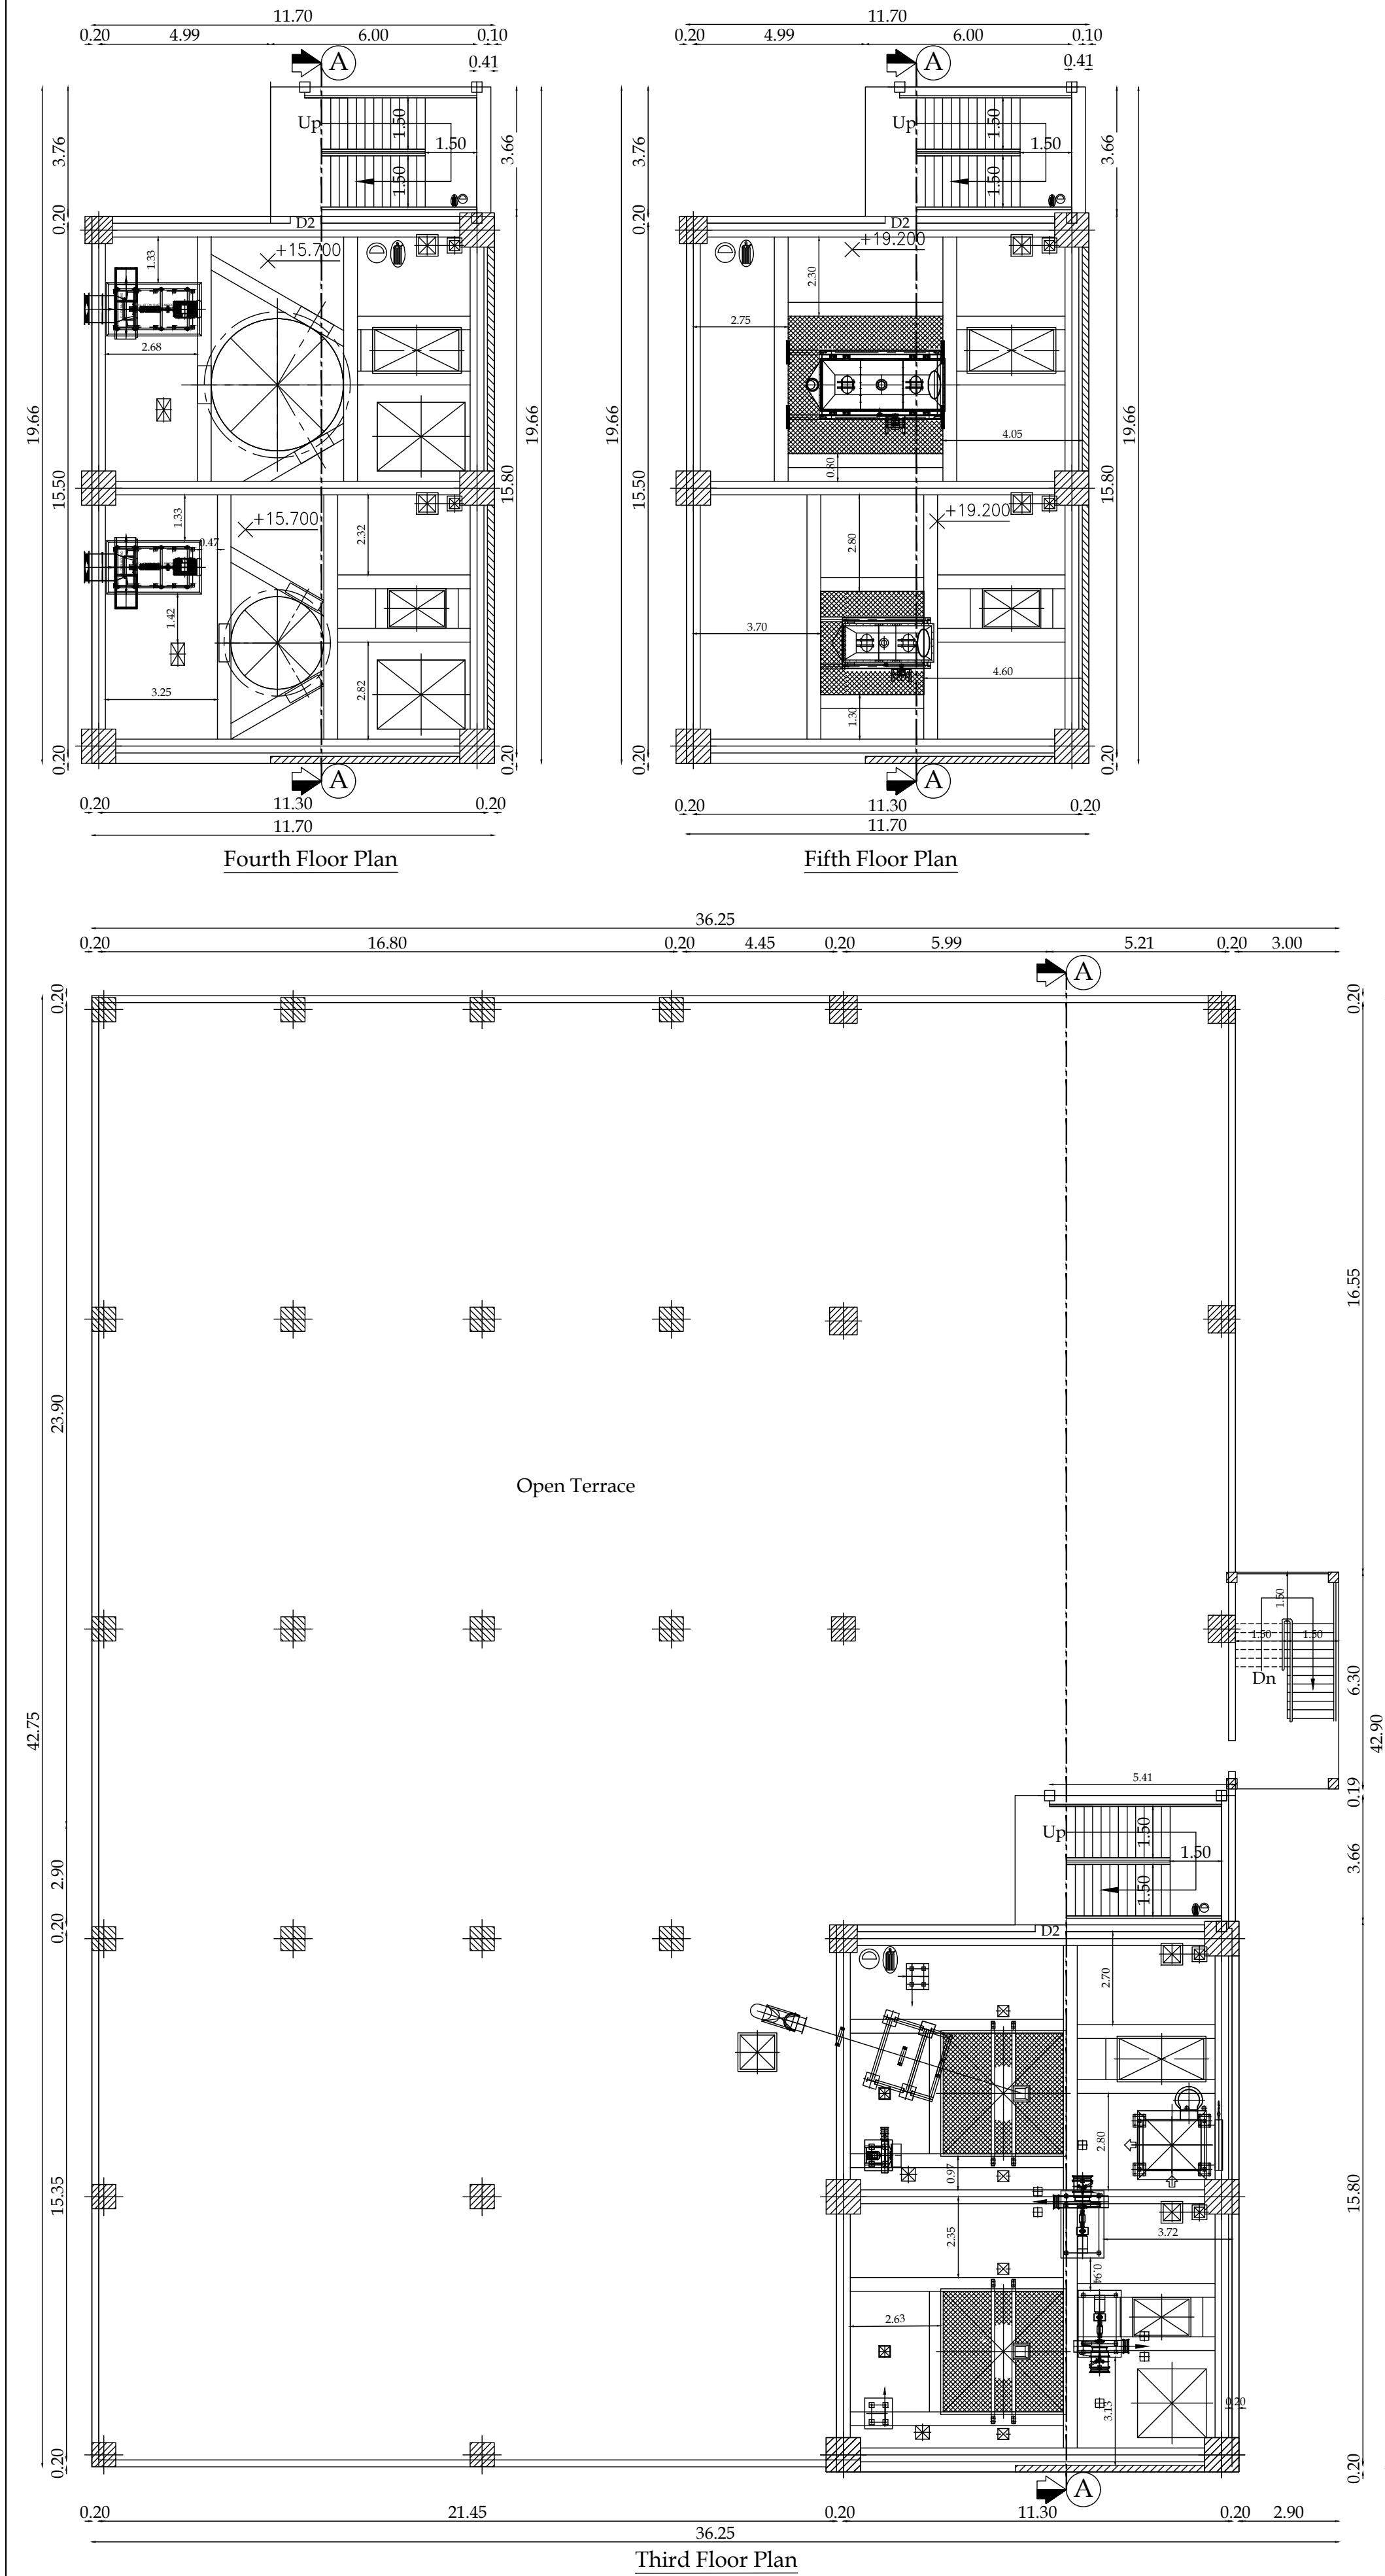

Block 01

Sheet No: 3

Plan Showing The Proposed Construction Of Ground Floor, First Floor, Second Floor, Third Floor, Fourth Floor & Fifth Floor Industrial Building (Orange Industry) (Bulk Cement Ware House and Packaging Terminal) In S.F.No: 184/2C Part, 2DPart, 2EPart,3APart, & 3BPart At Irugur Village Sultur Taluk, Coimbatore District.

Total 2363.10 HP

No.of Worker's : 40 No's

North

Scale 1:100

Joinery Details:

Description of works	In Meter
DD - Double Door	1.52 x 2.13
D1 - Door	1.00 x 2.13
D2 - Door	0.91 x 2.13
D3 - Door	0.76 x 2.13
W - Window	1.83 x 1.83
W1 - Window	1.52 x 1.83
W2 - Window	1.22 x 1.83
V - Ventilator	1.22 x 0.76
V1 - Ventilator	0.76 x 0.91

Note:

Plan, Section, Elevation Scale 1:100

Multi Type Fire Fighter

Fire Extinguisher

M. LOGANATHAN ME, Structural Engineer

STRUCTURAL ENGINEERS, CHARTERED ENGINEERS, VALUERS,

LP/AR/EGR-1/19/04/039-LPA/SE/GR-1/19/Re 01/7

D BASE CONSULTANTS

SP ARCADE, 102, 1st FLOOR, YES, SANGHAM STREET,

RAJANAGAR, COIMBATORE - 641015

MR. 9422 223023 Email: dbaseconsultants@gmail.com

Structural Engineer

For JBHARATH CEMENT CORPORATION PVT. LTD.

Applicant

M. LOGANATHAN ME, Structural Engineer

STRUCTURAL ENGINEERS, CHARTERED ENGINEERS, VALUERS,

LP/AR/EGR-1/19/04/039-LPA/SE/GR-1/19/Re 01/7


D BASE CONSULTANTS




SP ARCADE, 102, 1st FLOOR, YES, SANGHAM STREET,


RAJANAGAR, COIMBATORE - 641015


MR. 9422 223023 Email: dbaseconsultants@gmail.com

Registered Engineer

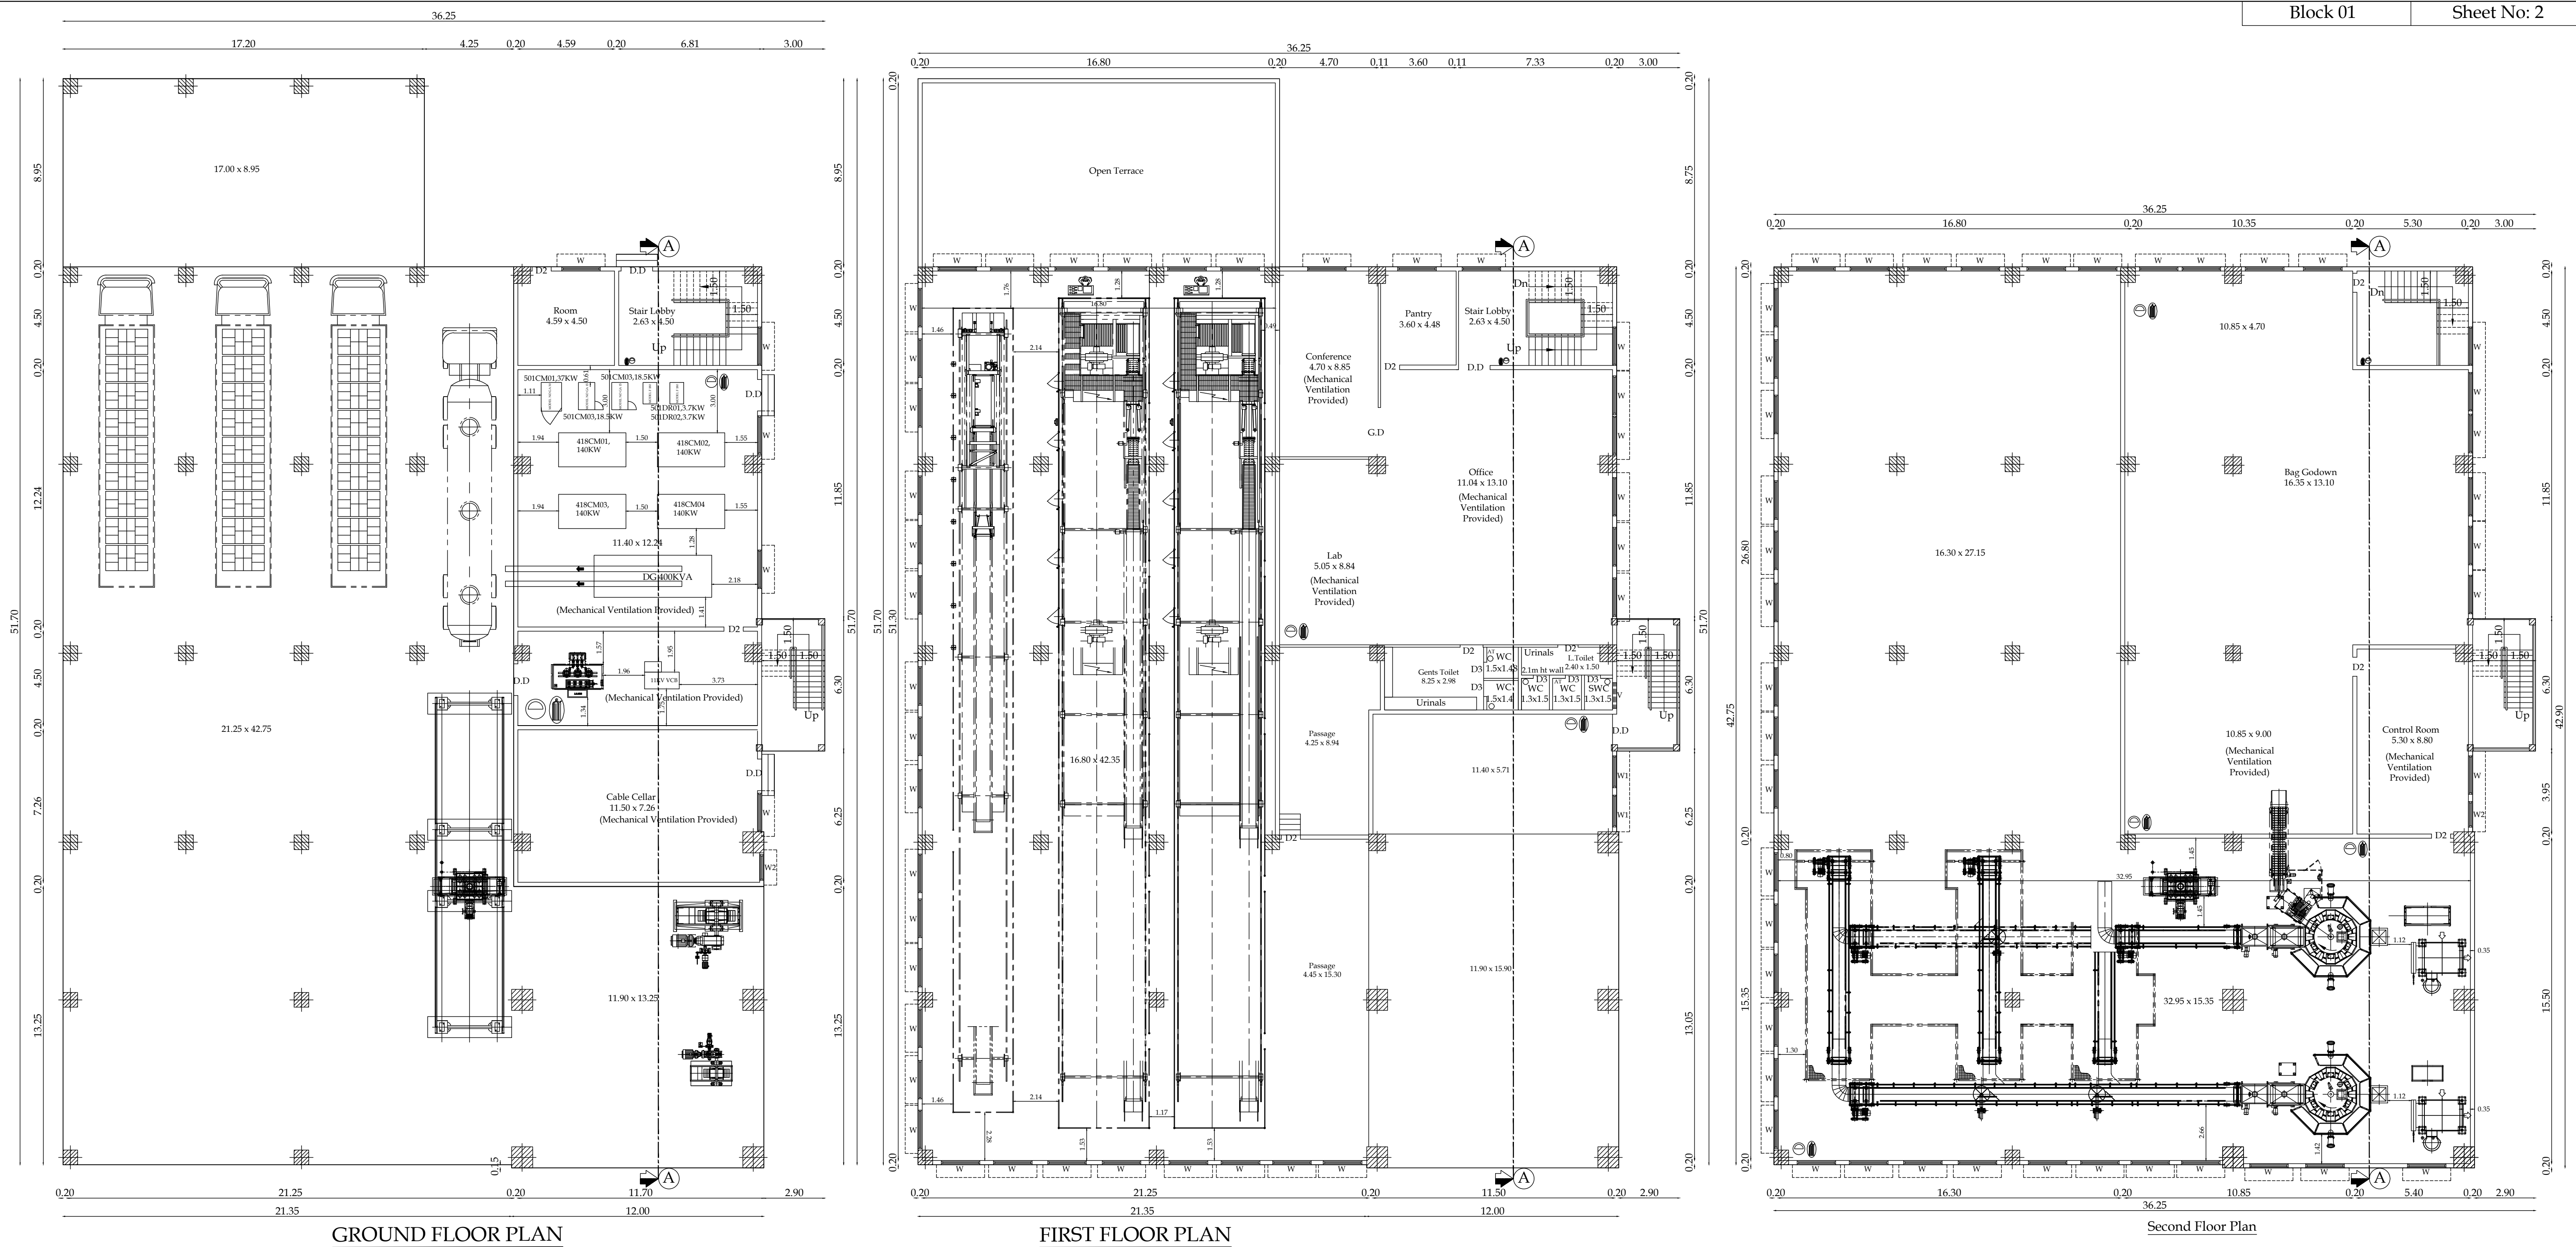


 
 
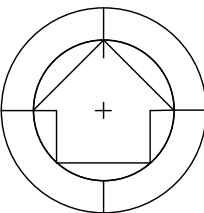
Plan Showing The Proposed Construction Of Ground Floor, First Floor, Second Floor, Third Floor, Fourth Floor & Fifth Floor Industrial Building (Orange Industry) (Bulk Cement Ware House and Packaging Terminal) In S.F.No: 184/2C Part, 2DPart, 2EPart,3APart, & 3BPart At Irugur Village Suler Taluk, Coimbatore District.	Joinery Details:		Note: Plan, Section, Elevation Scale 1:100	 — Multi Type Fire Fighter  — Fire Extinguisher	 Applicant
	Description of works	In Meter			
	DD - Double Door	1.52 x 2.13			
	D1 - Door	1.00 x 2.13			
	D2 - Door	0.91 x 2.13			
	D3 - Door	0.76 x 2.13			
	W - Window	1.83 x 1.83			
	W1 - Window	1.52 x 1.83			
	W2 - Window	1.22 x 1.83			
	V - Ventilator	1.22 x 0.76			
V1 - Ventilator	0.76 x 0.91				
Total 2363.10 HP No.of Worker's : 40 No's					
North  Scale 1:100			 M. LOGANATHAN ME, Structural STRUCTURAL ENGINEERS, CHARTERED ENGINEERS, VALUERS, LPA/REG-1/19/04/009-LPA/REG-1/19/04/017 D BASE CONSULTANTS SP ARCADE, 102, 1st FLOOR, VEC, SANGHAM STREET, RAJNAGAR, COIMBATORE - 641005 MR: 0422 220223 Email: dbasconsultants@gmail.com Structural Engineer	 M. LOGANATHAN ME, Structural STRUCTURAL ENGINEERS, CHARTERED ENGINEERS, VALUERS, LPA/REG-1/19/04/009-LPA/REG-1/19/04/017 D BASE CONSULTANTS SP ARCADE, 102, 1st FLOOR, VEC, SANGHAM STREET, RAJNAGAR, COIMBATORE - 641005 MR: 0422 220223 Email: dbasconsultants@gmail.com Registered Engineer	

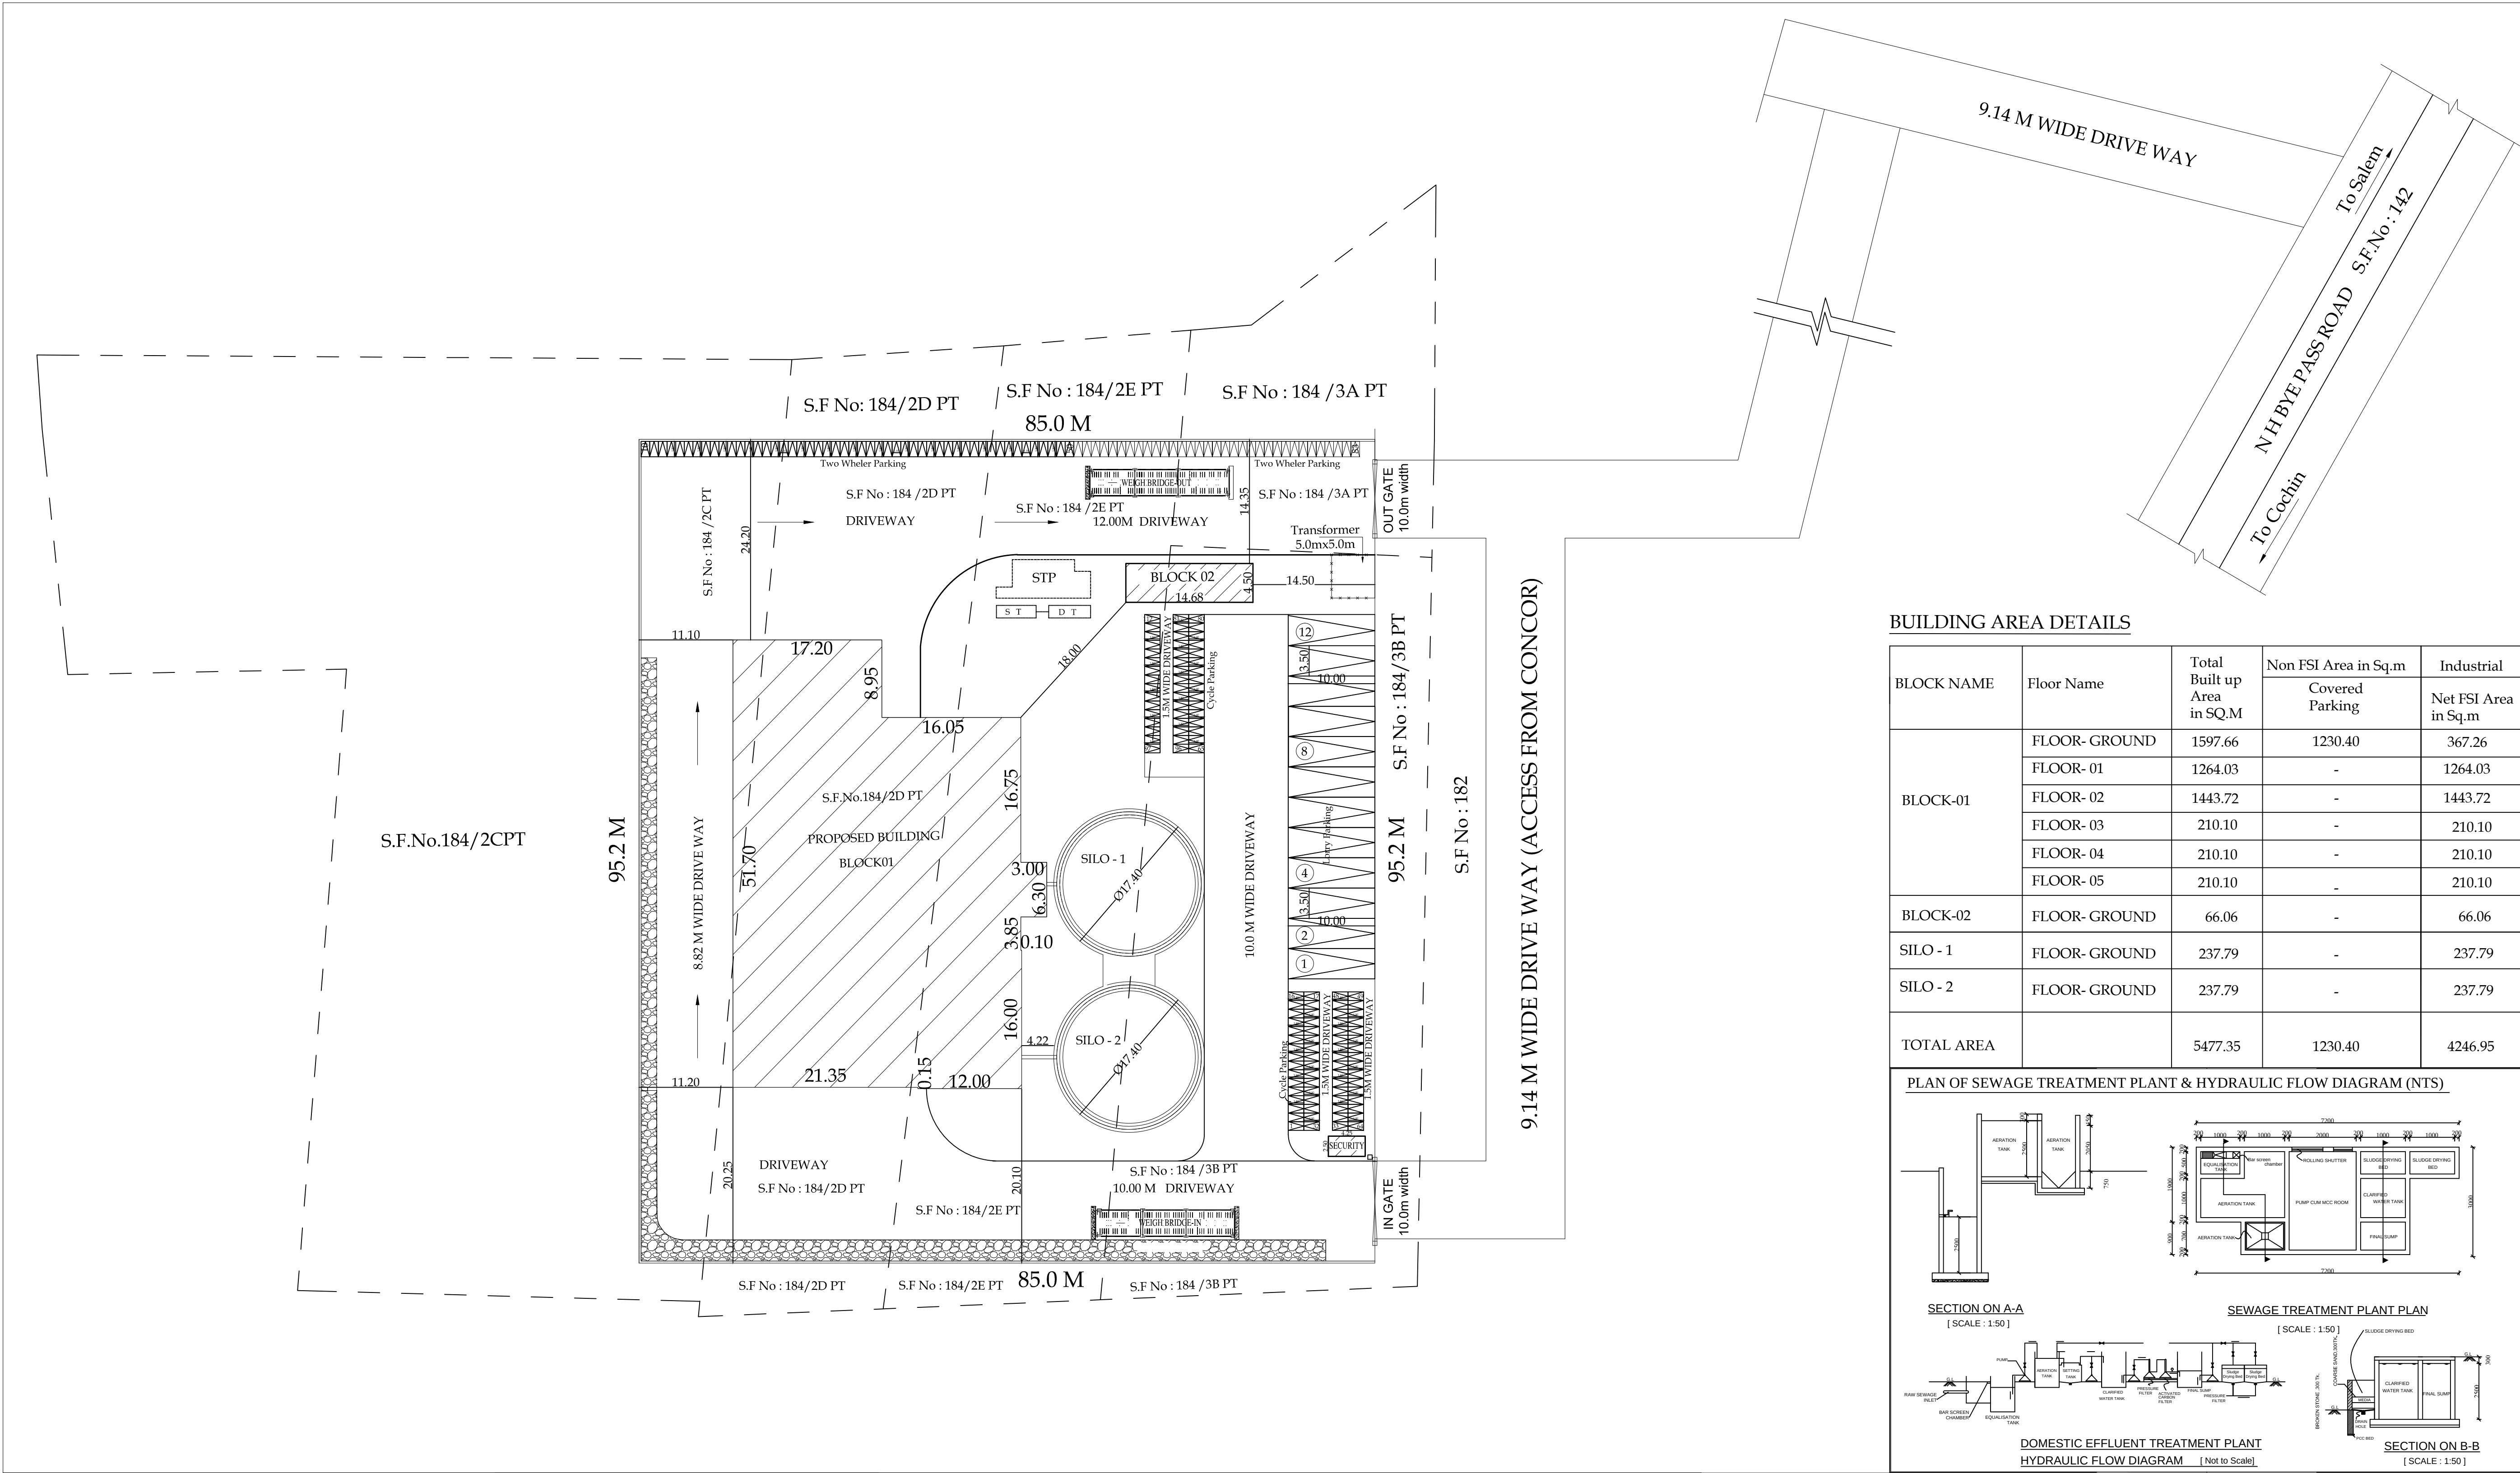

 Site Plan	Sheet No: 1	
Plan Showing The Proposed Construction Of Ground Floor, First Floor, Second Floor, Third Floor, Fourth Floor & Fifth Floor Industrial Building (Orange Industry) (Bulk Cement Ware House and Packaging Terminal) In S.F.No: 184/2C Part, 2DPart, 2EPart,3APart, & 3BPart At Irugur Village Sultur Taluk, Coimbatore District.		
TOTAL 2363.10 HP No.of Worker's : 40No's		
North 	Scale 1:400	
<u>SITE AREA DETAILS:</u>		
S.F.No	Area in Acres	Area in SQ.M
S.F.No : 184/2Cpt	0.37	1497
S.F.No : 184/2Dpt	0.53	2145
S.F.No : 184/2Ept	0.54	2185
S.F.No : 184/3Apt	0.56	2266
S.F.No : 184/3Bpt		
TOTAL AREA	2.00 Acres	8093

BUILDING AREA DETAILS

BLOCK NAME	Floor Name	Total Built up Area in SQ.M	Non FSI Area in Sq.m Covered Parking	Industrial Net FSI Area in Sq.m
BLOCK-01	FLOOR- GROUND	1597.66	1230.40	367.26
	FLOOR- 01	1264.03	-	1264.03
	FLOOR- 02	1443.72	-	1443.72
	FLOOR- 03	210.10	-	210.10
	FLOOR- 04	210.10	-	210.10
	FLOOR- 05	210.10	-	210.10
BLOCK-02	FLOOR- GROUND	66.06	-	66.06
SILO - 1	FLOOR- GROUND	237.79	-	237.79
SILO - 2	FLOOR- GROUND	237.79	-	237.79
TOTAL AREA		5477.35	1230.40	4246.95

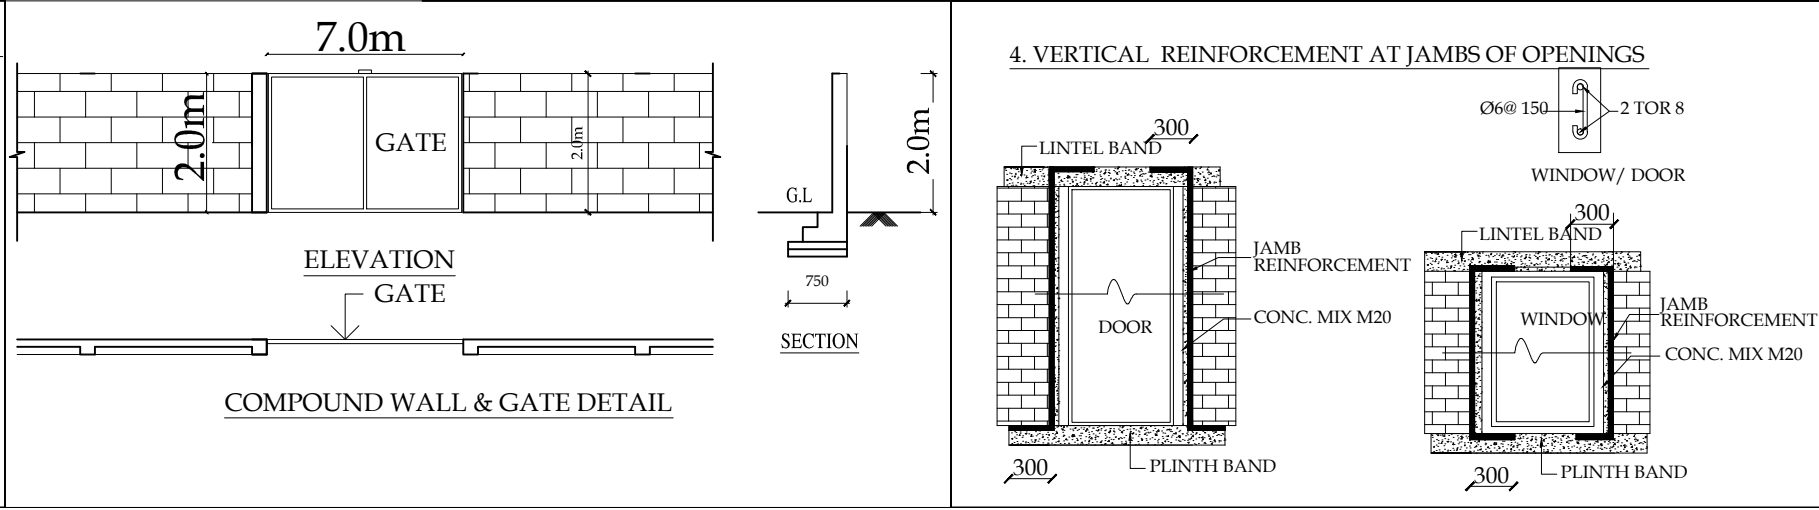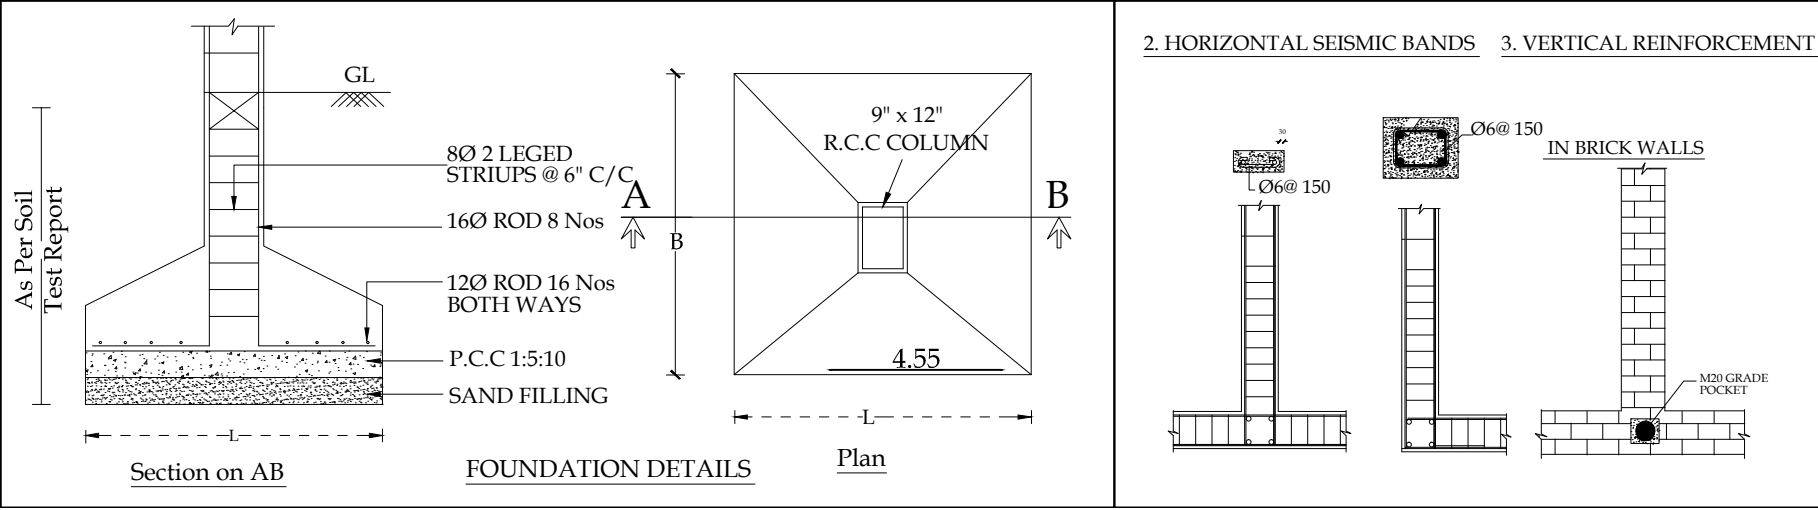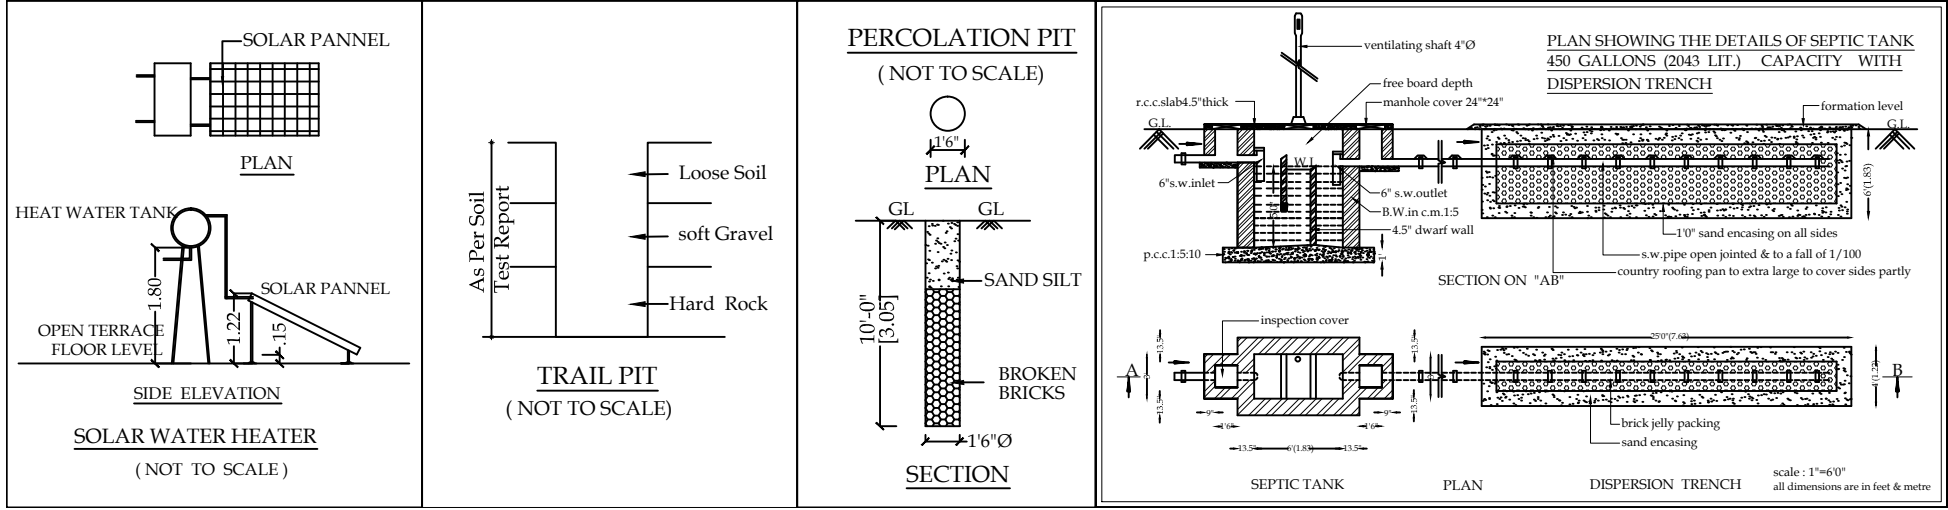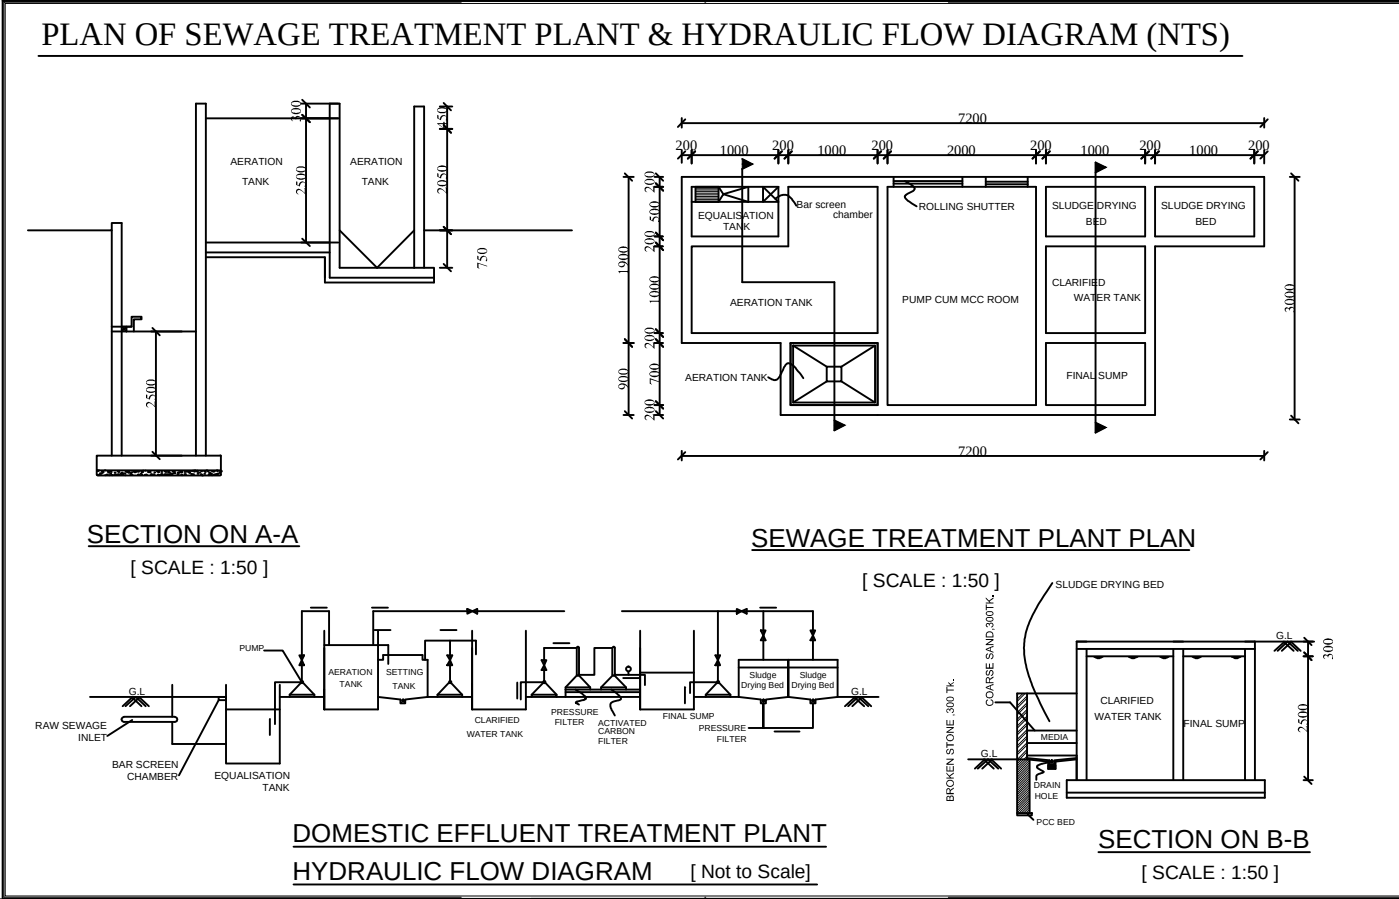

Structural Engineer
For [BHARATHI CEMENT CORPORATION PVT. LTD.]
Applicant
Registered Engineer