



PLAN SHOWING THE PROPOSED INDUSRTRIAL [MACHINE SHOP AND ALUMINIUM ANODISNG - 123.5 HP] BUILDING

IN S.F. No : 239/4B, AT KALLAPALAYAM VILLAGE AND PANCHAYAT, SULUR TALUK, COIMBATORE DISTRICT.


Scale : 1 : 100

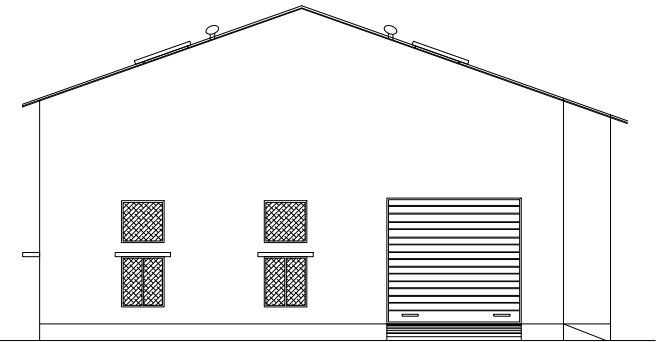

ELEVATION



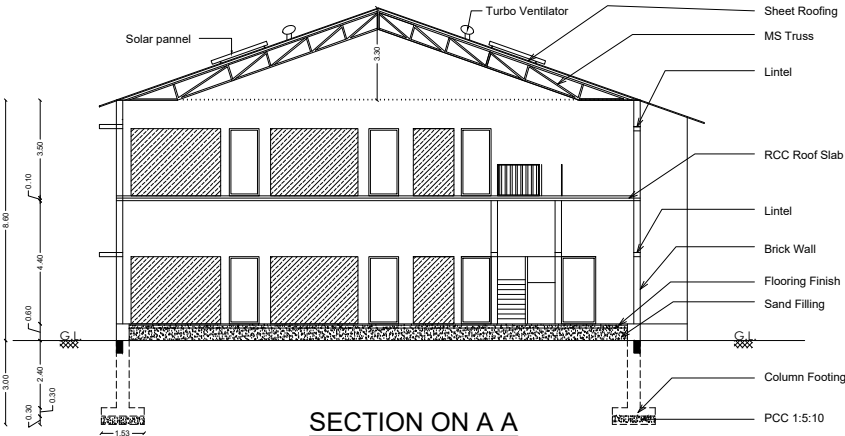


SECTION ON A A

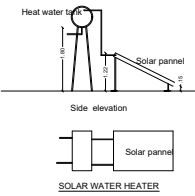


STAIRCASE DETAILS


WIDTH - 1.50 m
TREAD - 0.30 m
RISE - 0.15 m

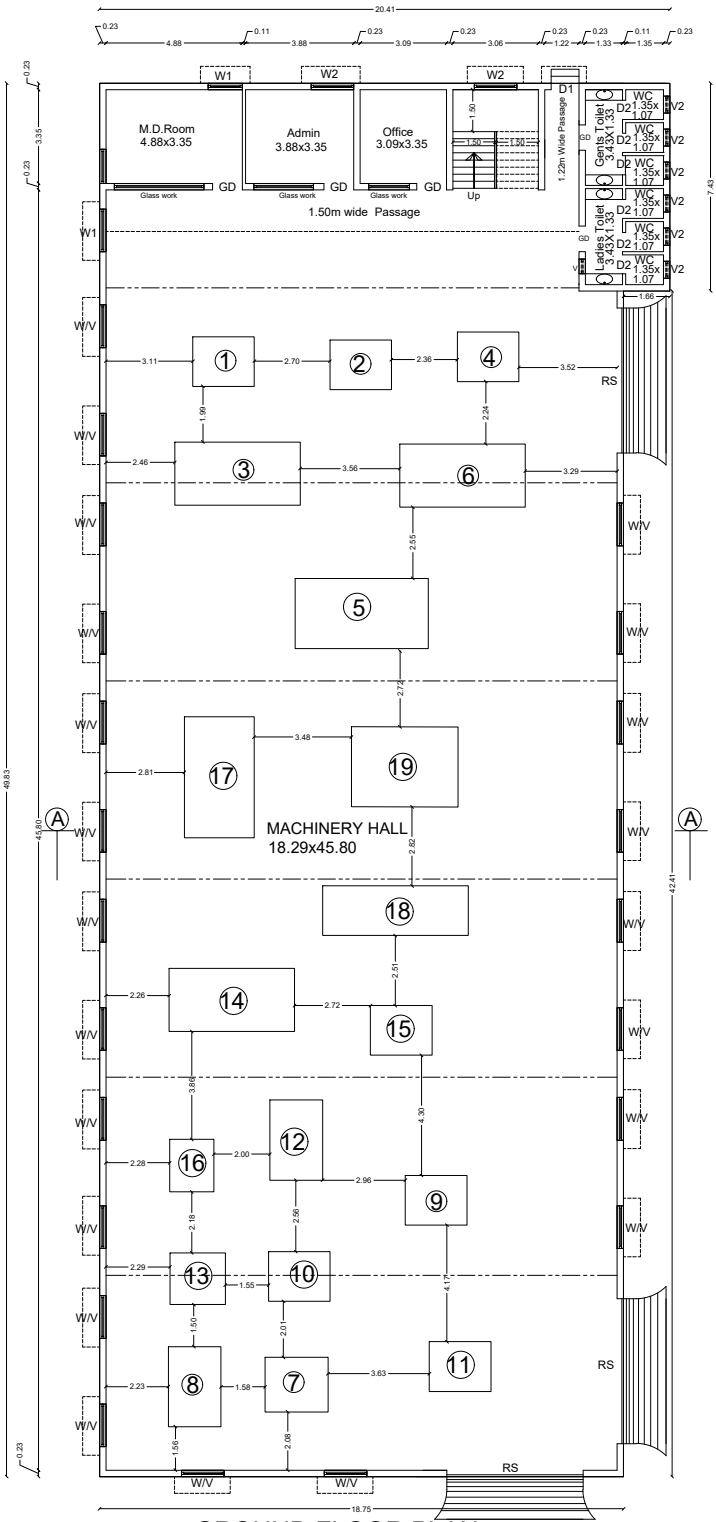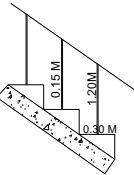 

GROUND FLOOR PLAN

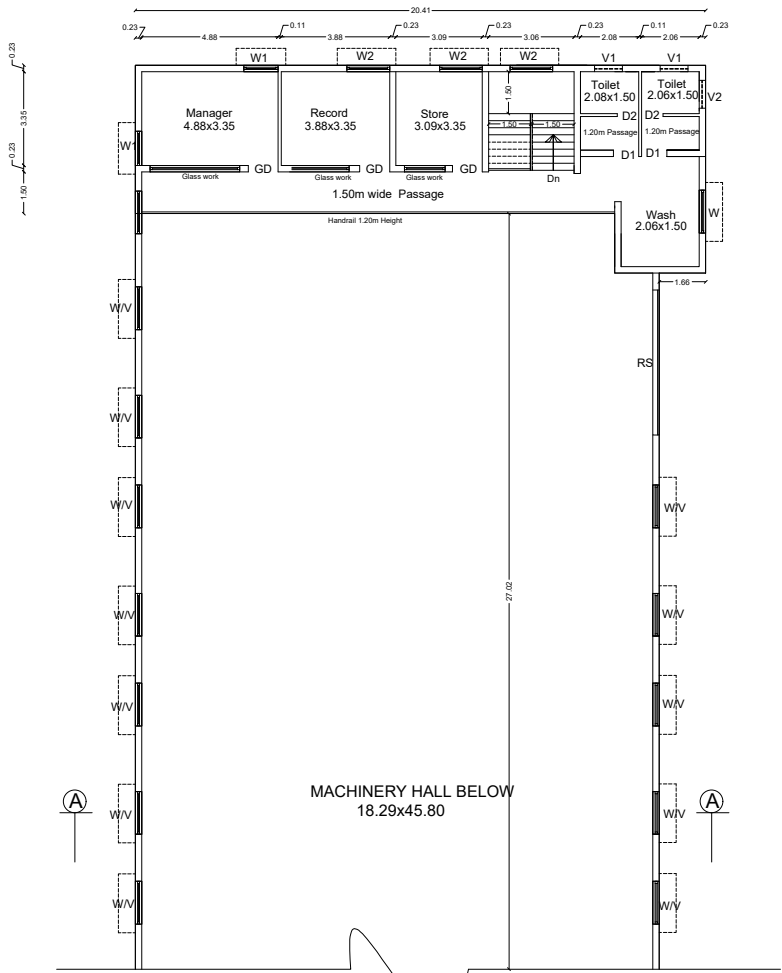

MEZZANINE FLOOR PLAN

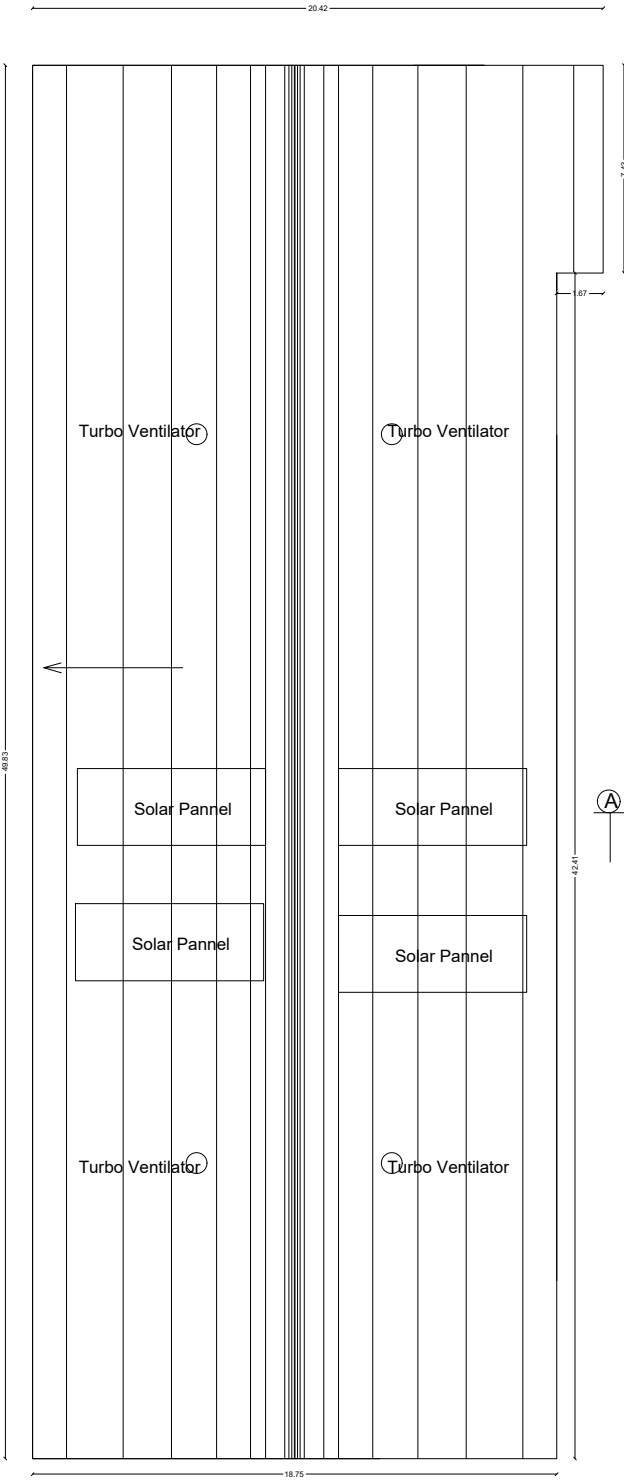

TERRACE FLOOR PLAN

AREA STATEMENT

	SQM
AREA OF THE PROPOSED AC SHEET	
MAIN BUILDING	946.50
MEZZANINE FLOOR	115.12
TOTAL AREA	1061.62
HEIGHT OF THE BUILDING	8.60m

SCHEDULE OF JOINERY

	METRE
RS	ROLLING SHUTTER 5.18 x 4.50
RS1	ROLLING SHUTTER 1.68 x 4.50
GD	GLASS DOOR 1.07 x 2.40
D1	DOOR 1.00 x 2.40
D2	DOOR 0.76 x 2.40
W	WINDOW 1.52 x 1.80
W1	WINDOW 1.22 x 1.80
W2	WINDOW 1.52 x 1.35
V	VENTILATOR 1.52 x 1.50
V1	VENTILATOR 1.00 x 0.60
V2	VENTILATOR 0.60 x 0.76

MACHINERY DETAILS

Machine Name	Nos.	HP	TOTAL HP
1. Vertical Machining Centre Hurco	1	20	20
2. Vertical Machining Centre BFW	1	20	20
3. CNC Turning Centre Jyoti	3	10	30
4. Air Compressor	1	3	3
5. Conventional Lathe Sona	1	2	2
6. Convetional Lathe Sandeep	1	2	2
7. Brand Saw Cutting Machine	1	2	2
8. Surface Grinding	1	1	1
9. MITR Machine	1	3	3
10. Tapping Machine	1	0.5	0.5
11. Buffing Machine	1	3	3
12. Cooling Motor	2	2	4
13. Cooling Tower	1	2	2
14. Compressor	1	2	2
15. Cooling Motor	1	2	2
16. Hot Oven - 01	1	2	2
17. Anodising - 01 [Soft -1]	1	7.5	7.5
18. Anodising - 02 [Hard]	1	10	10
19. Anodising - 03 [Colour]	1	7.5	7.5
TOTAL	22		123.5 H.P

NUMBER OF LABOURERS - 12 Nos.

STRUCTURAL ENGINEER

T.S. S. N. S. N. S. N.


APPLICANT

C. NATARAJAN, B.E.,
Consulting Engineer
NAVEEN ASSOCIATES
364, Second St., Extension
Gandhipuram, Coimbatore - 641 012.
COIMBATORE LPA / RE /
GR-1 / 19 / 03 / 002




LBS/REGISTERED ENGINEER

PLAN SHOWING THE PROPOSED INDUSRTRIAL [MACHINE SHOP AND ALUMINIUM ANODISNG - 123.5 HP] BUILDING



IN S.F. No : 239/4B, AT KALLAPALAYAM VILLAGE AND PANCHAYAT, SULUR TALUK, COIMBATORE DISTRICT. Scale : 1 : 100

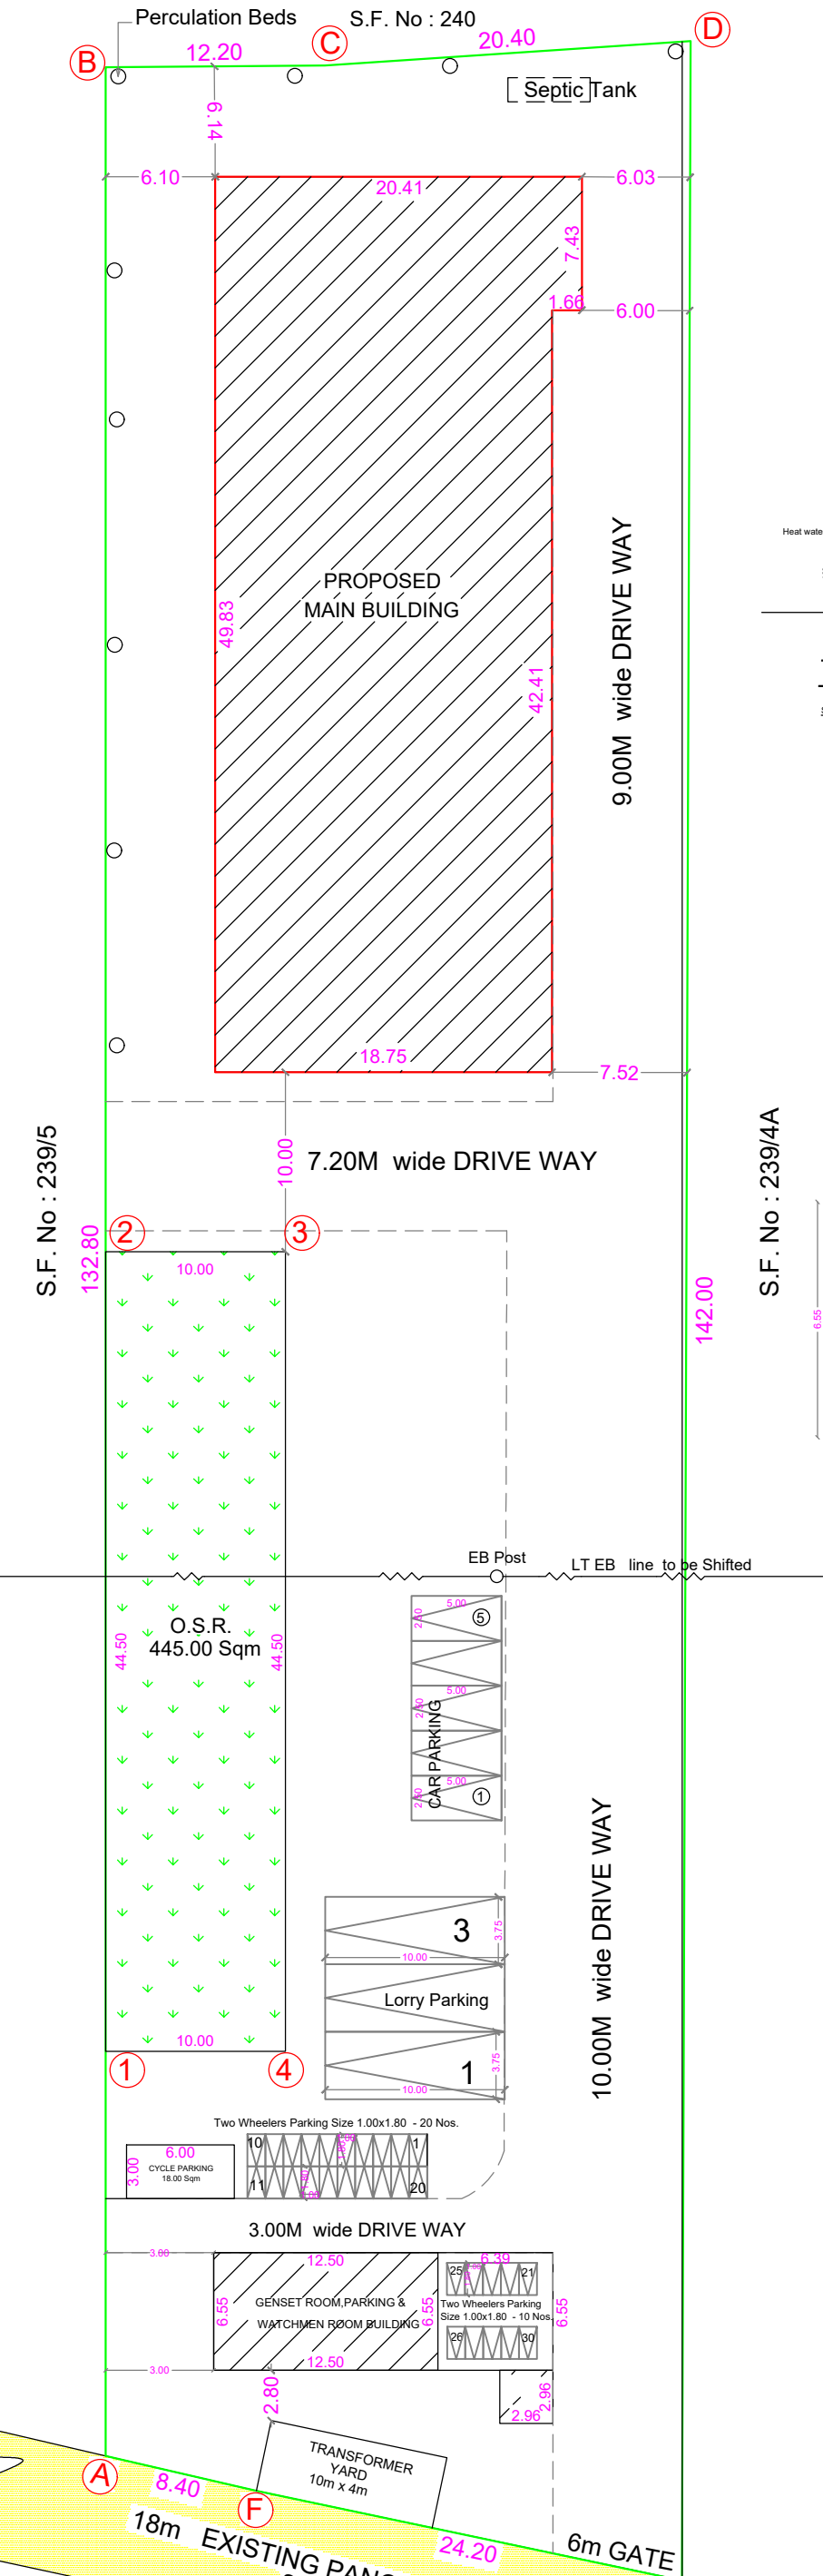


ONLINE APPLICATION No: SWP/BPA/007722/2023
P.P. No : 216/2023
CLPA No: 189 / 2023

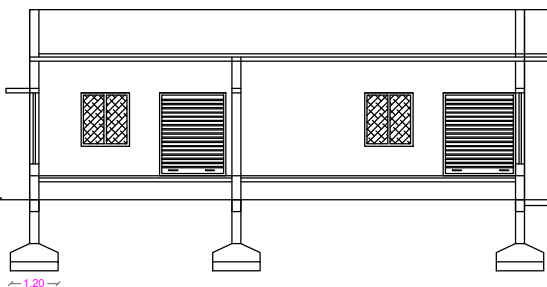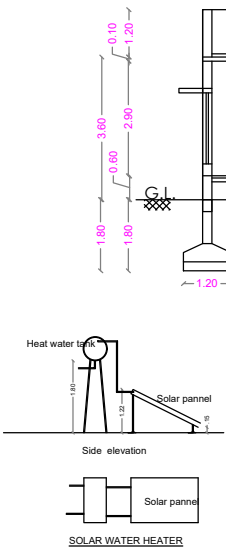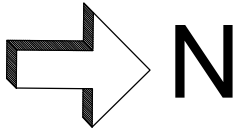

SECTION ON B B

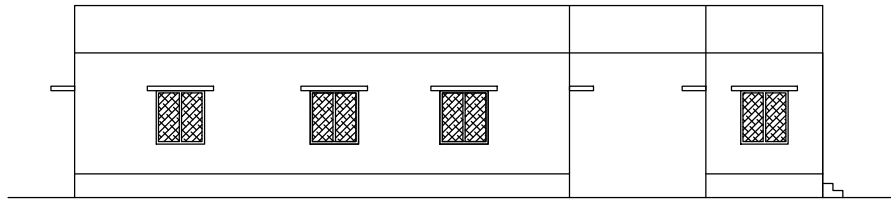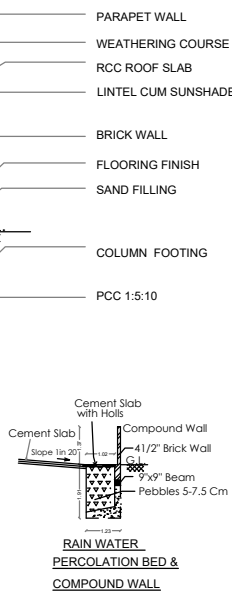

ELEVATION

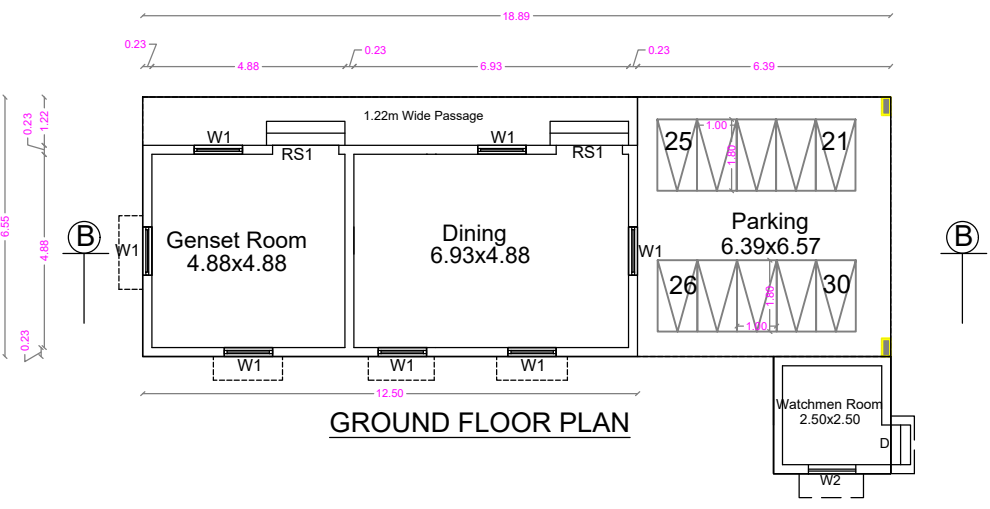

GROUND FLOOR PLAN

REFERENCE

DESCRIPTION	CALCULATION	REQUIRED	PROVIDED
FLOOR AREA RATIO	1194.16 / 4400.00	1.50	0.271
PARKING AREA	2 Lorry, 20 Two Wheelers & 16 Sqm Cycle parking	3 Lorry, 5 Cars, 30 Two Wheelers & 18 Sqm Cycle parking	

AREA STATEMENT

AREA OF THE SITE	[A to F]	[1.09 Acres]	4400.00
AREA OF THE PROPOSED			
MAIN BUILDING			946.50
MEZZANINE FLOOR			115.12
GENSET ROOM, PARKING & WATCHMEN ROOM BUILDING			132.54


TOTAL FSI AREA	1194.16 Sqm
AREA OF THE O.S.R.	[1 to 4] 445.00 Sqm
HEIGHT OF THE BUILDING	8.60m & 3.60m

SCHEDULE OF JOINERY

	METRE
RS	ROLLING SHUTTER 5.18 x 4.50
RS1	ROLLING SHUTTER 1.68 x 4.50
GD	GLASS DOOR 1.07 x 2.40
D1	DOOR 1.00 x 2.40
D2	DOOR 0.76 x 2.40
W	WINDOW 1.52 x 1.80
W1	WINDOW 1.22 x 1.80
W2	WINDOW 1.52 x 1.35
V	VENTILATOR 1.52 x 1.50
V1	VENTILATOR 1.00 x 0.60
V2	VENTILATOR 0.60 x 0.76

REFERENCE :

Site Boundary	-	
Proposed Building	-	
Existing Road	-	
O.S.R	-	

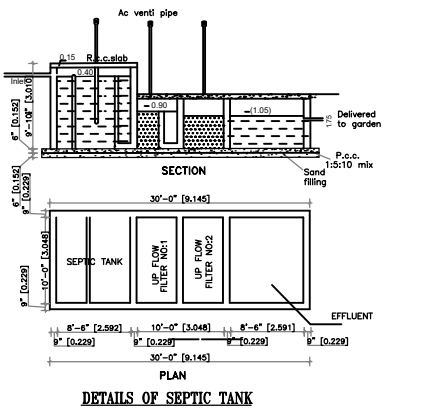

DETAILS OF SEPTIC TANK

STRUCTURAL ENGINEER

S. Nalla

APPLICANT

C. NATARAJAN, B.E.,
Consulting Engineer
NAVEEN ASSOCIATES
364, Second St., Extension
Gandhipuram, Coimbatore - 641 012.
COIMBATORE LPA / RE /
GR-1 / 19 / 03 / 002

REGISTERED ENGINEER